


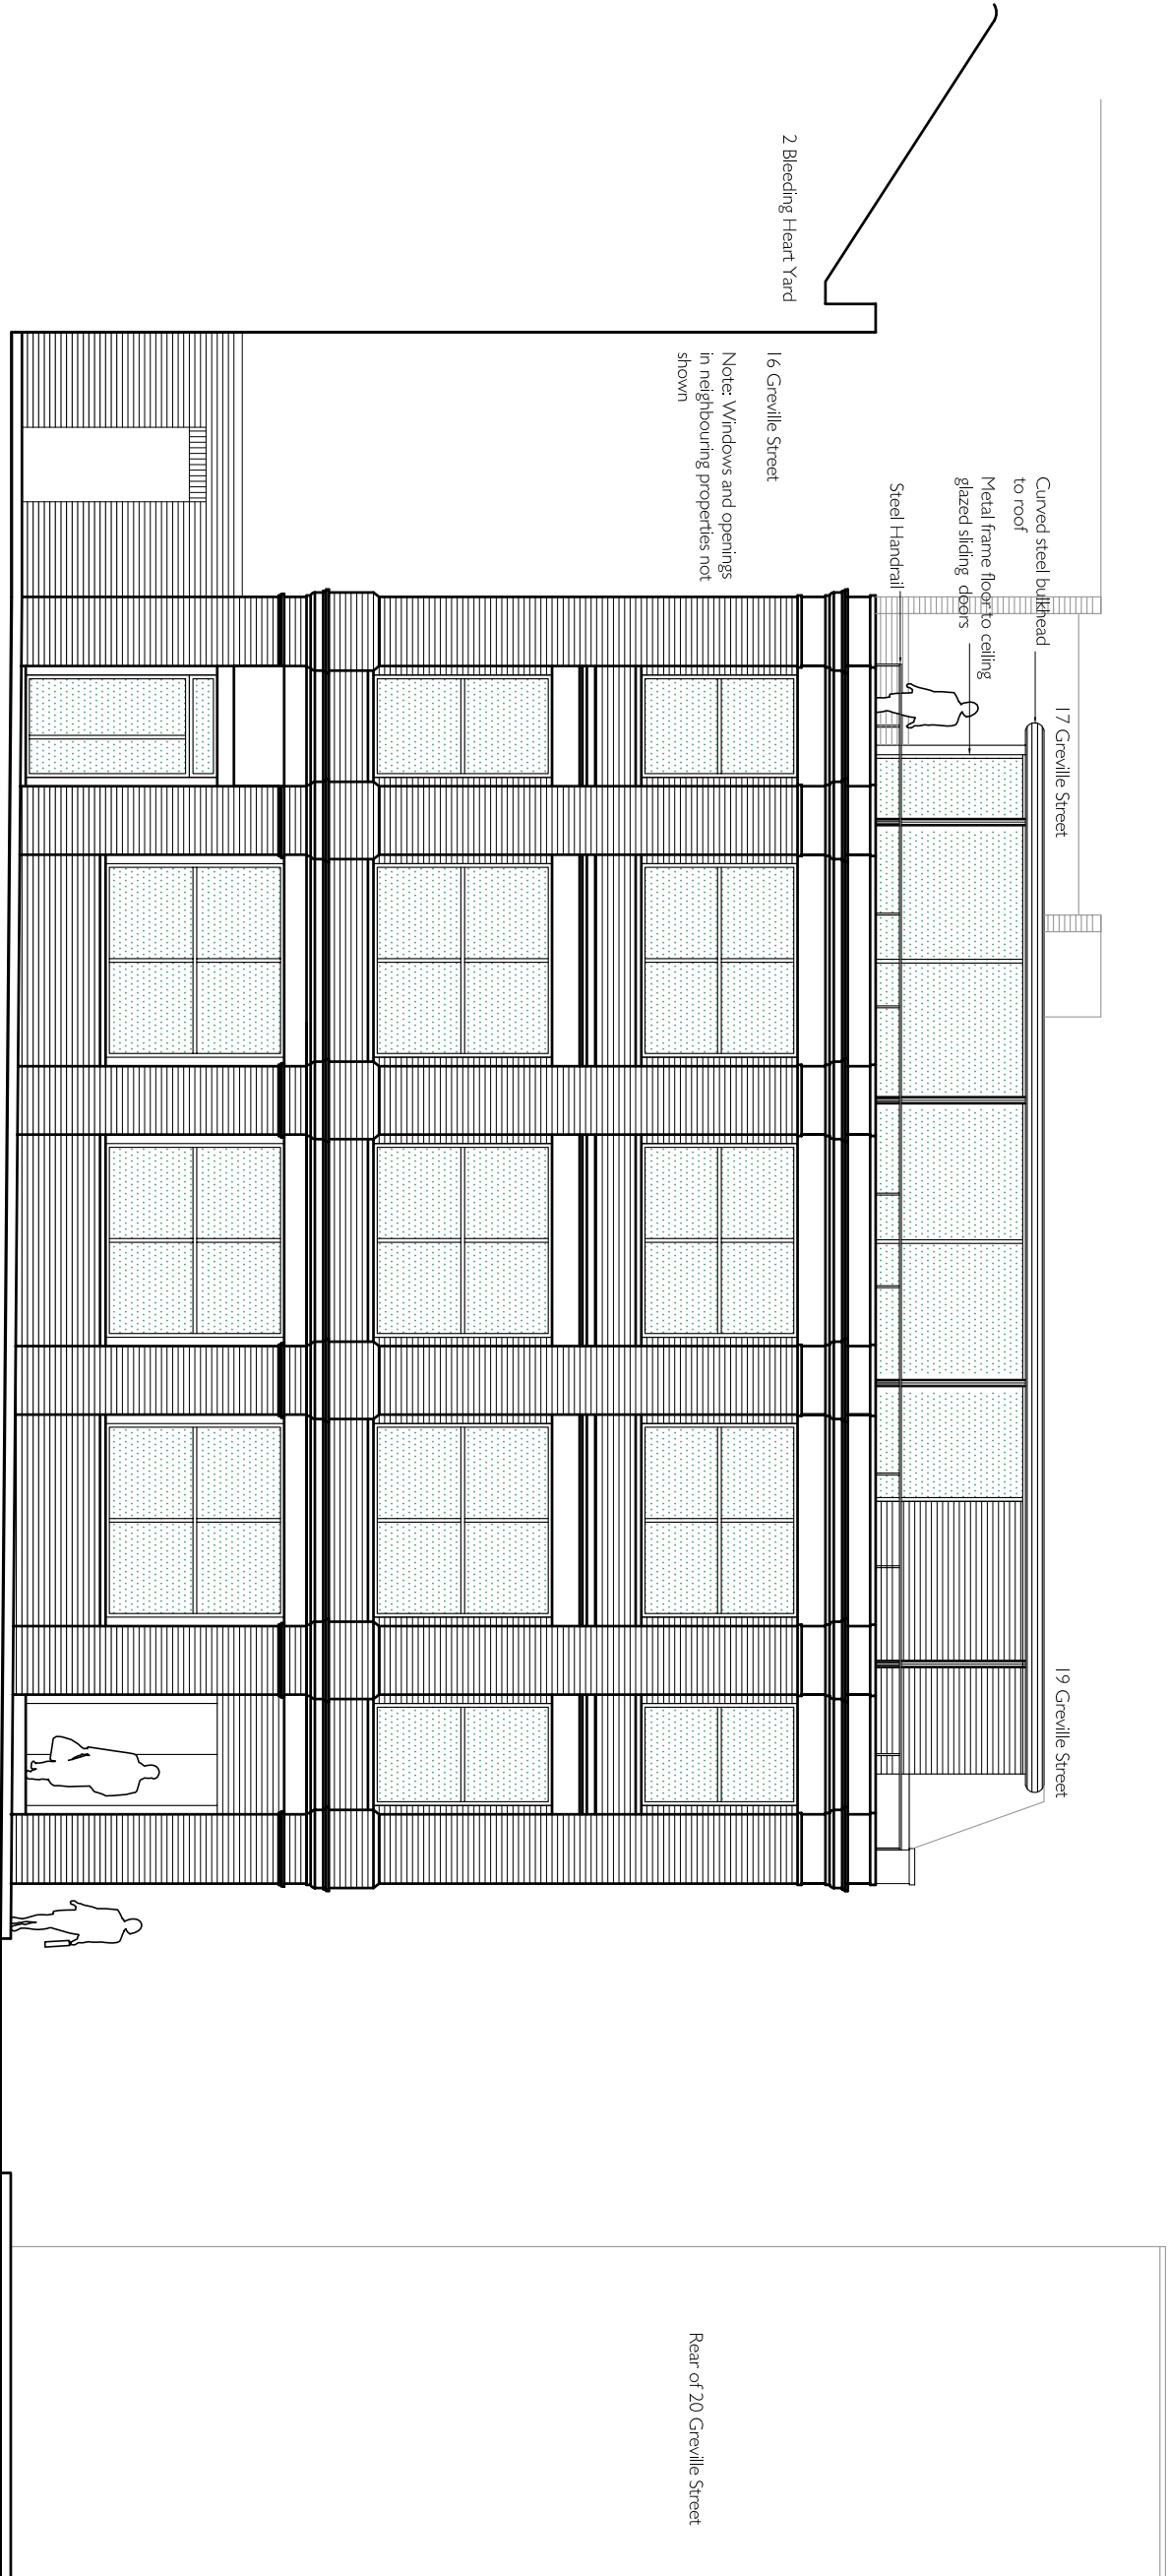

Client	Bleeding Heart
Project	1 Bleeding Heart Yard London EC1
Title	Proposed South Elevation 1 Bleeding Heart Yard
Scales	1:100 @ A3
Date	05 October 2007
Drawn by	
Drawing No.	708 P 007
Revisions	

ALL DIMENSIONS AND LEVELS SHOULD BE VERIFIED ON SITE.
ERRORS AND/OR OMISSIONS TO BE REPORTED TO GATTI DESIGN.

DO NOT SCALE

gatti design
3 kelfield mews
london w10 6lq
t 020 8968 9153
f 020 8968 0088
e cg@london.com

gatti design