


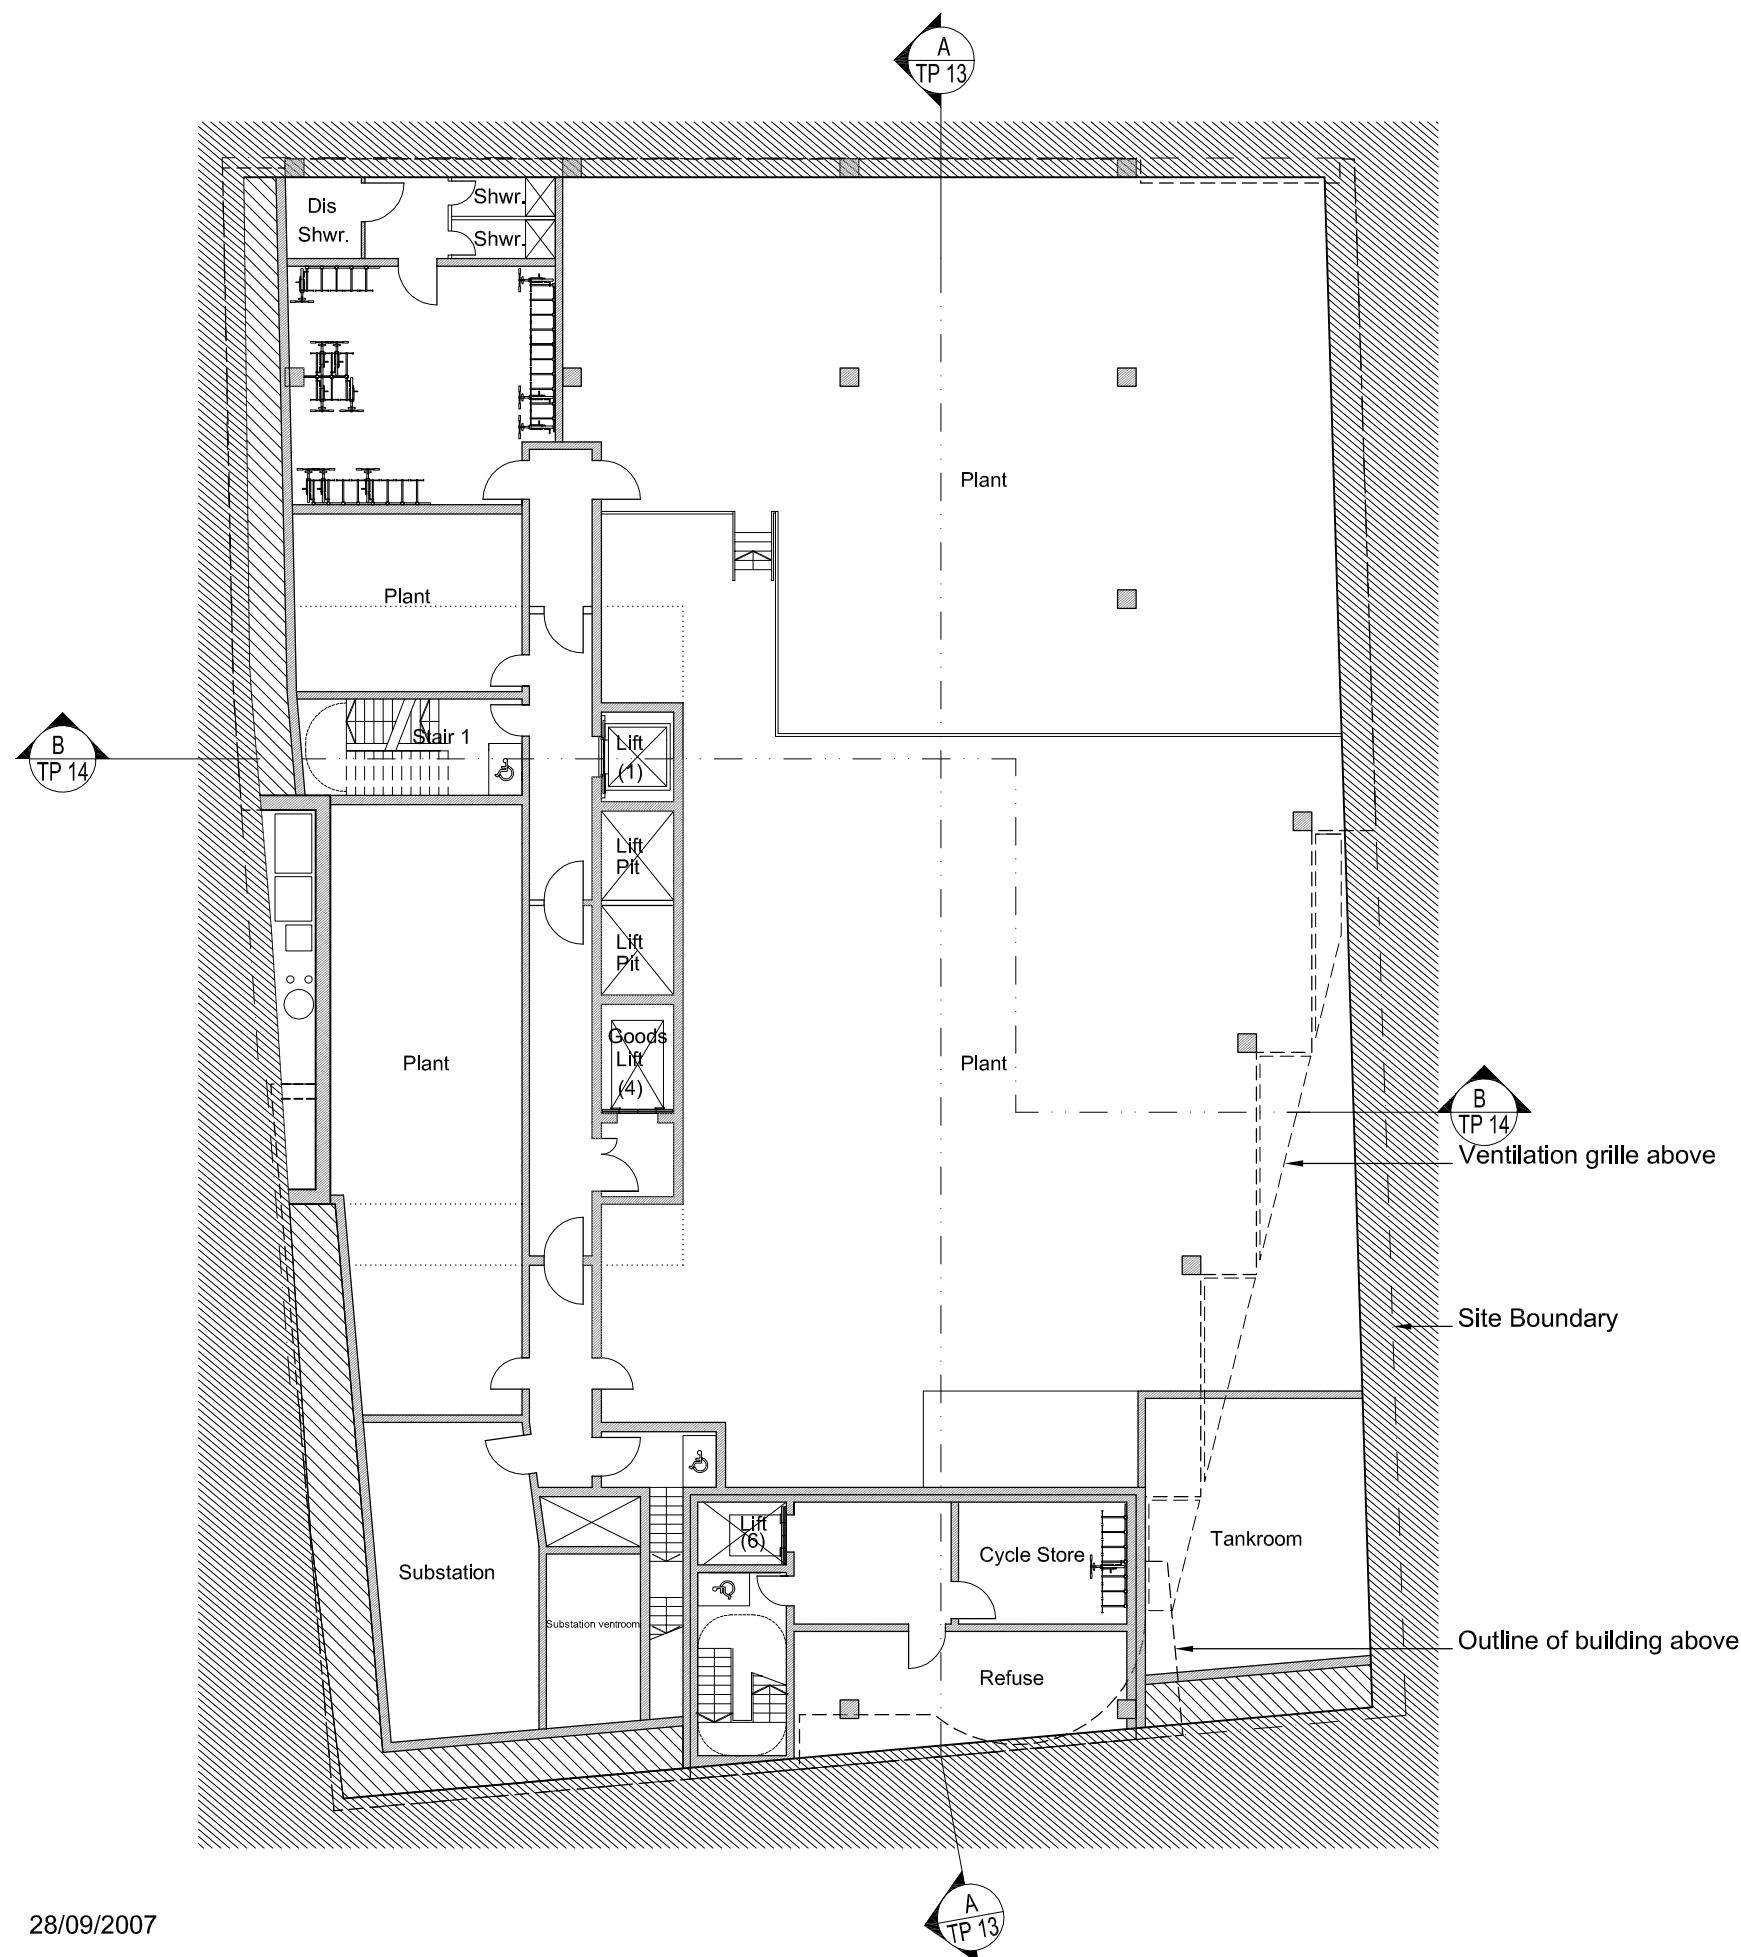


CHICHESTER HOUSE
Basement Level
3829_TP 03 [Revision C]

28/09/2007

Scale 1:200



0 1m 5m 10m

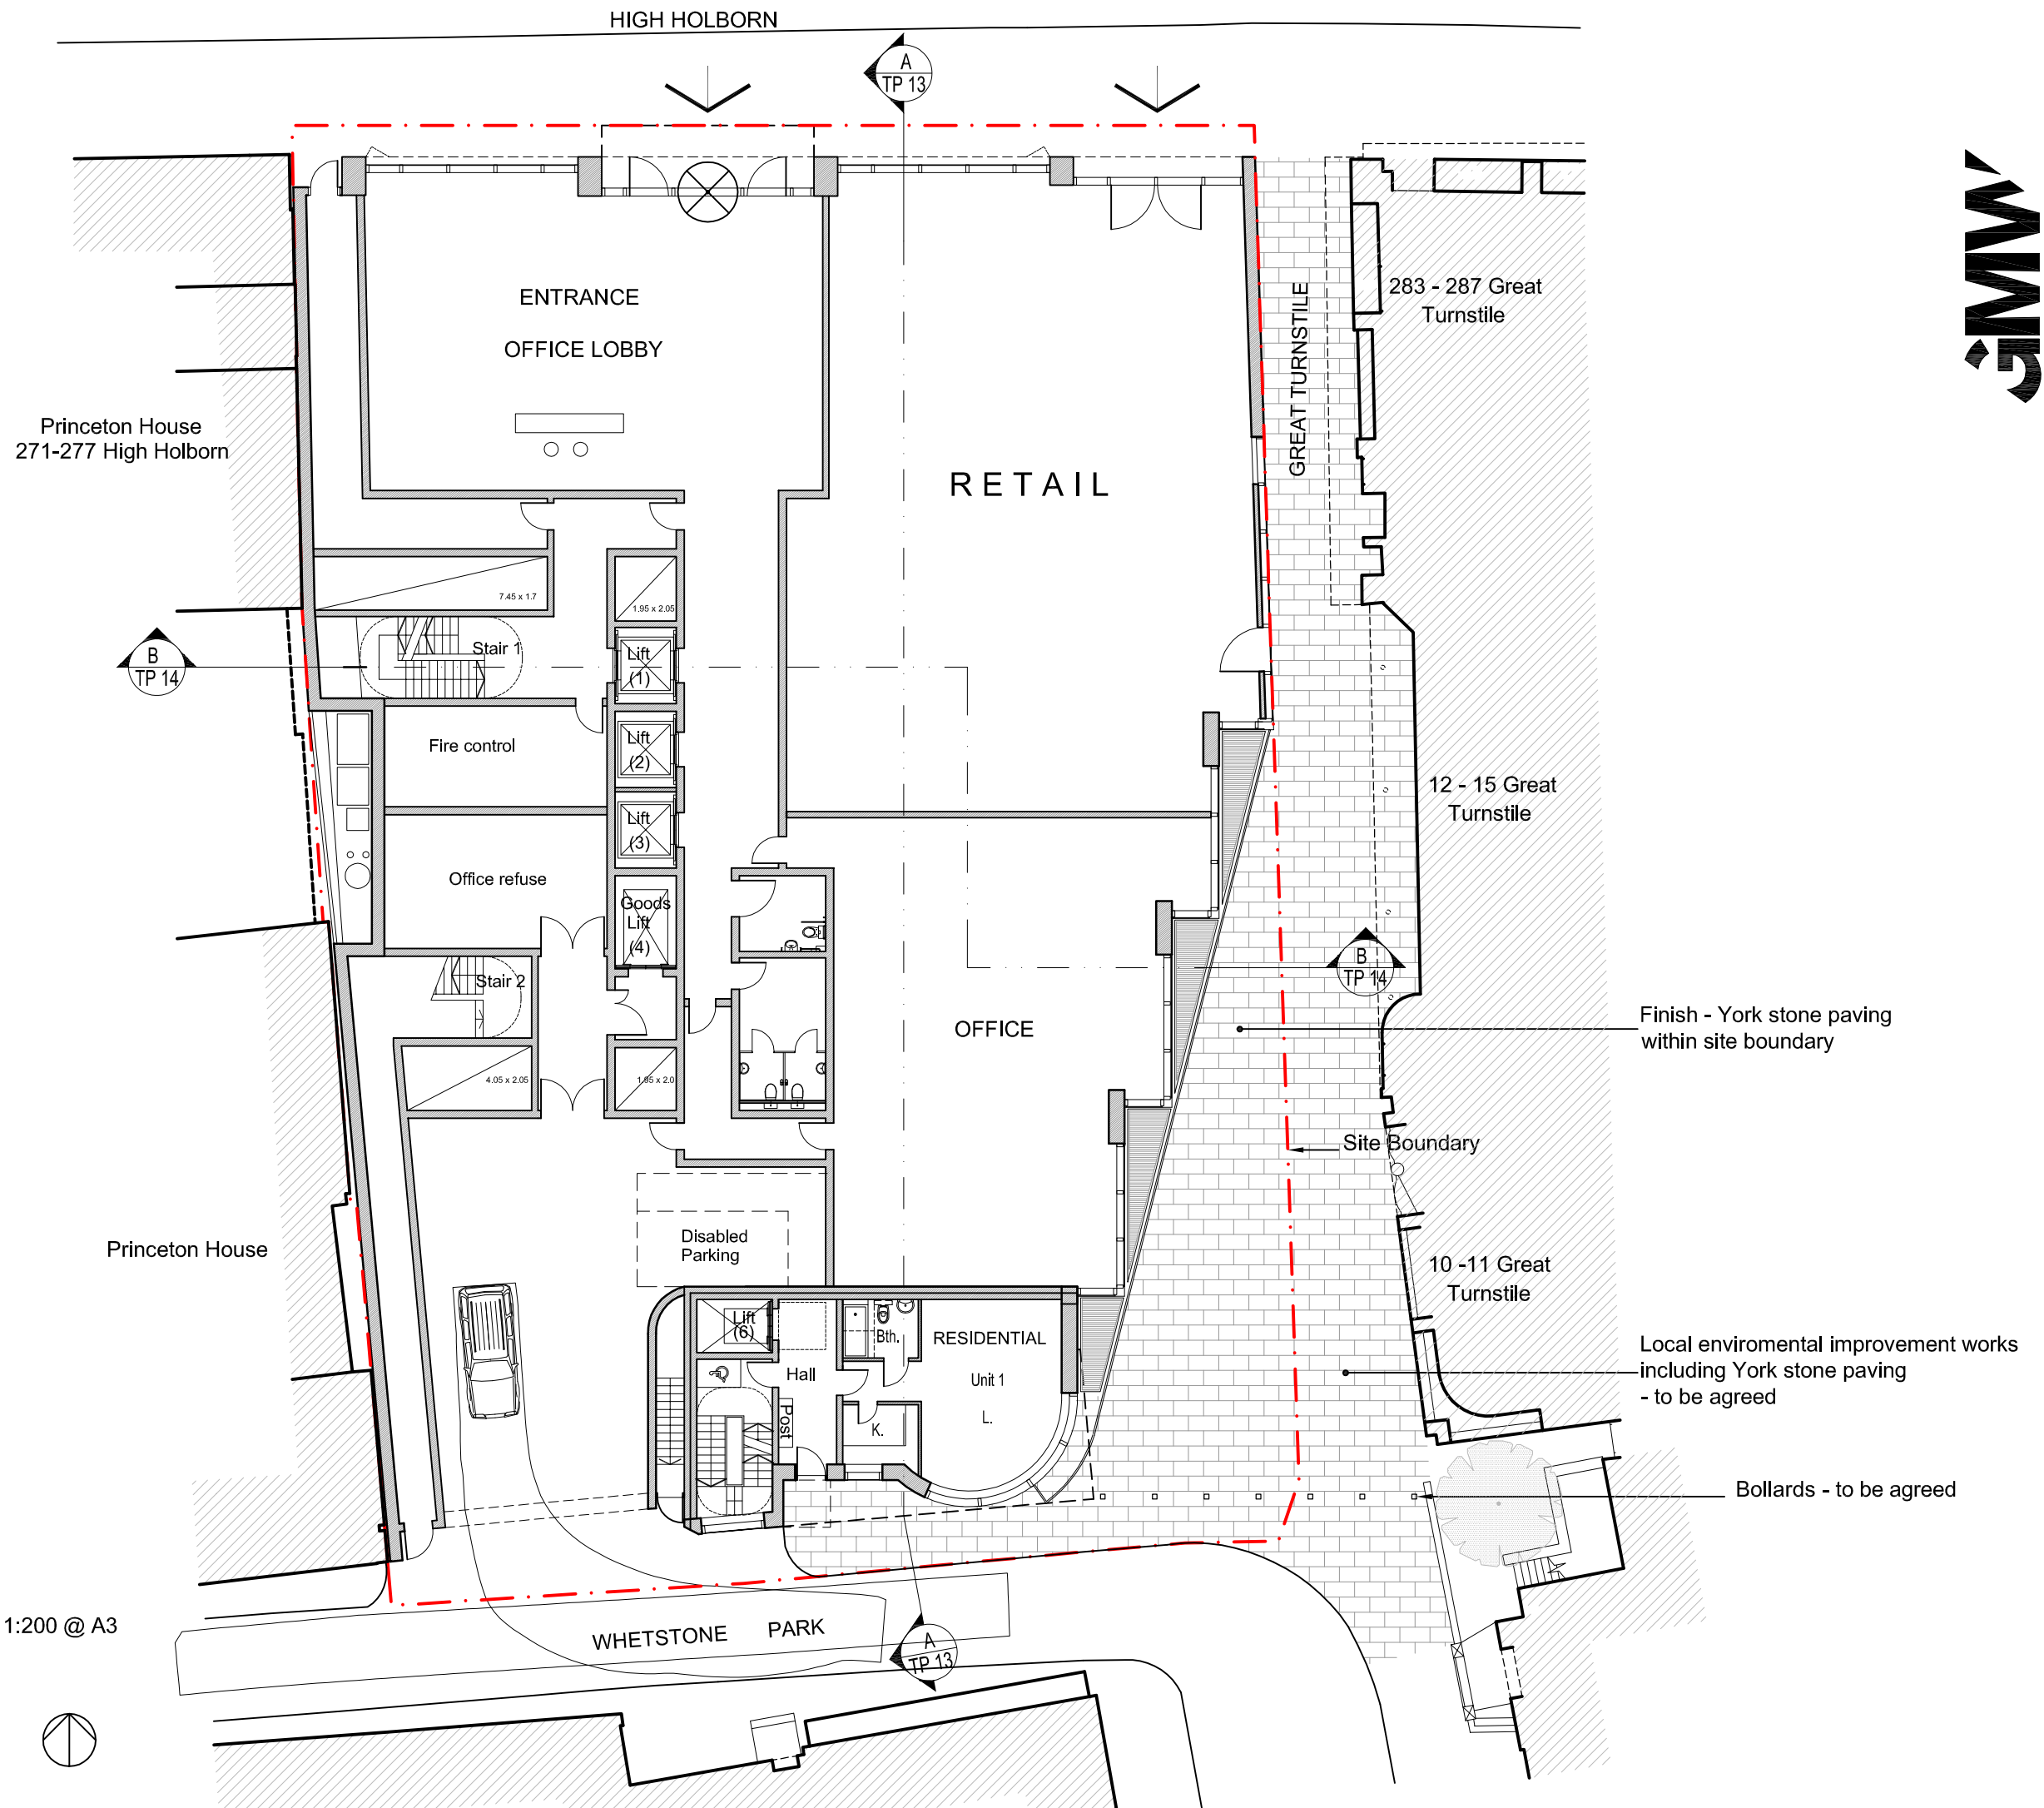

CHICHESTER HOUSE

Ground Floor Plan

3829_TP 04 [Revision B]
01/08/2007

Scale 1:200 @ A3

0 1m 5m 10m



CHICHESTER HOUSE


Level 1 - Floor Plan

3829_TP 05 [Revision B]

Scale 1:200 @ A3

16/07/2007

0 1m 5m 10m

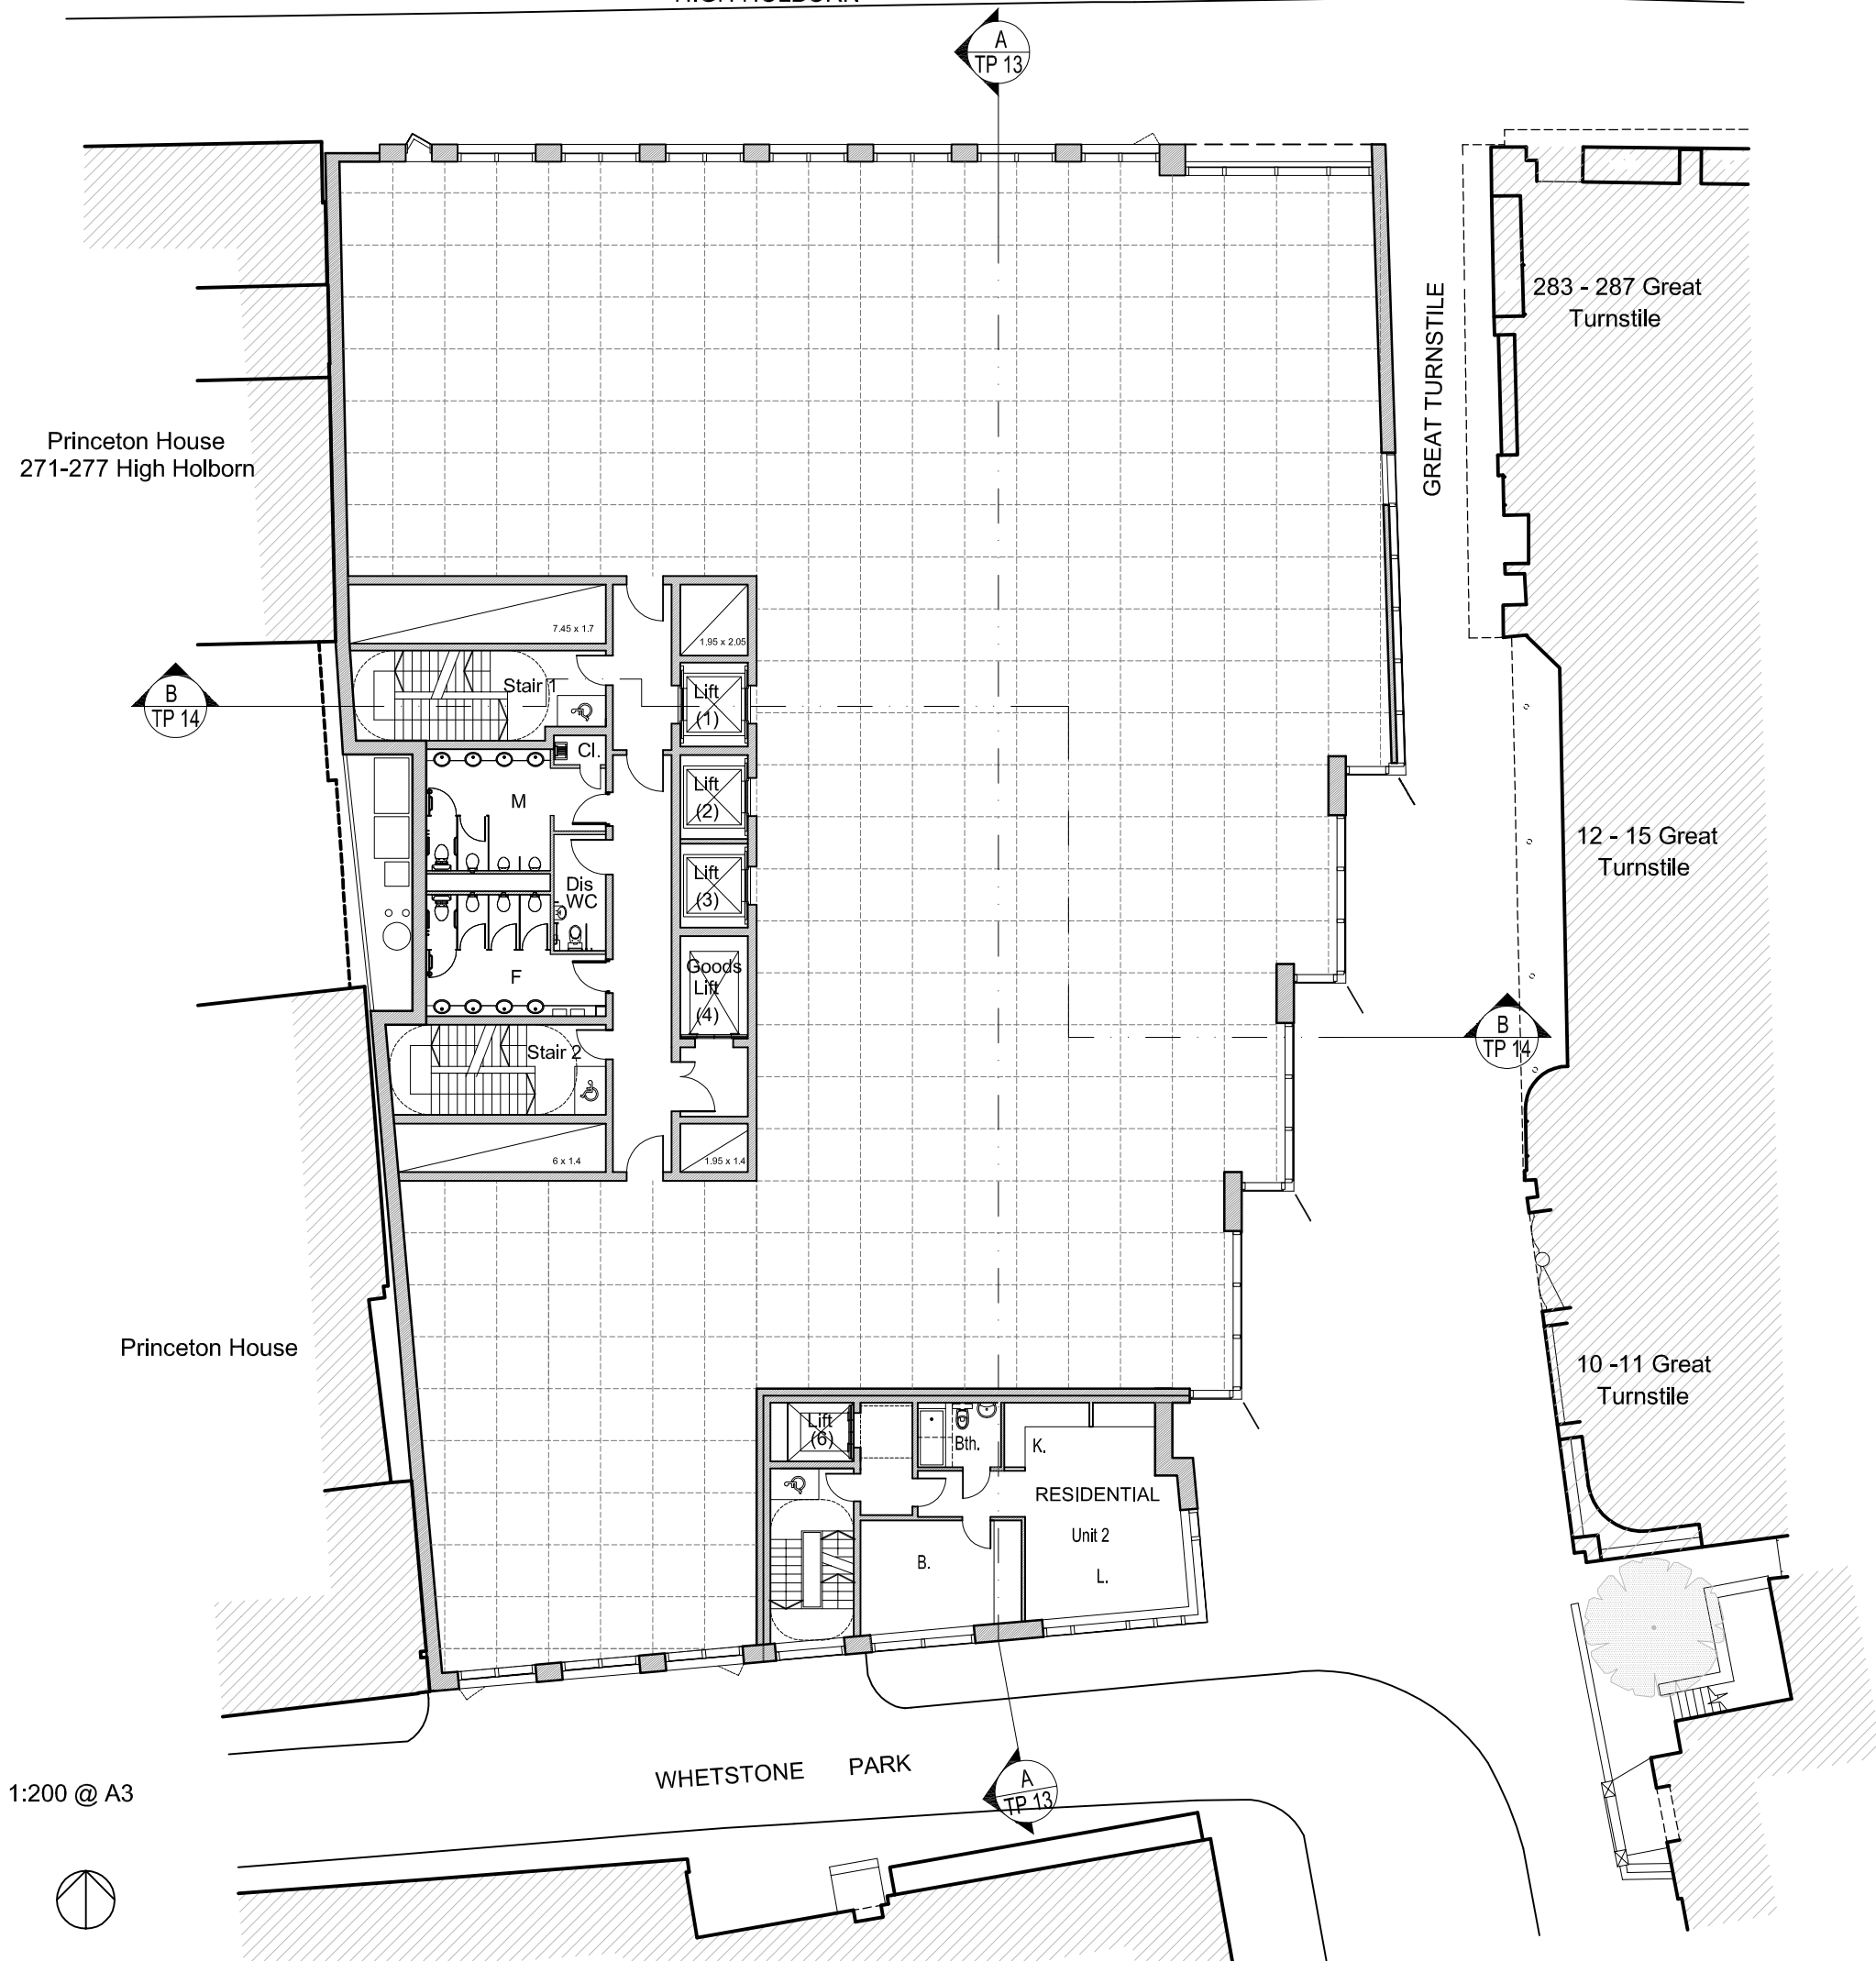


CHICHESTER HOUSE

Level 2 - Floor Plan

3651_TP 06 [Revision B] Scale 1:200 @ A3
16/07/2007

0 1m 5m 10m

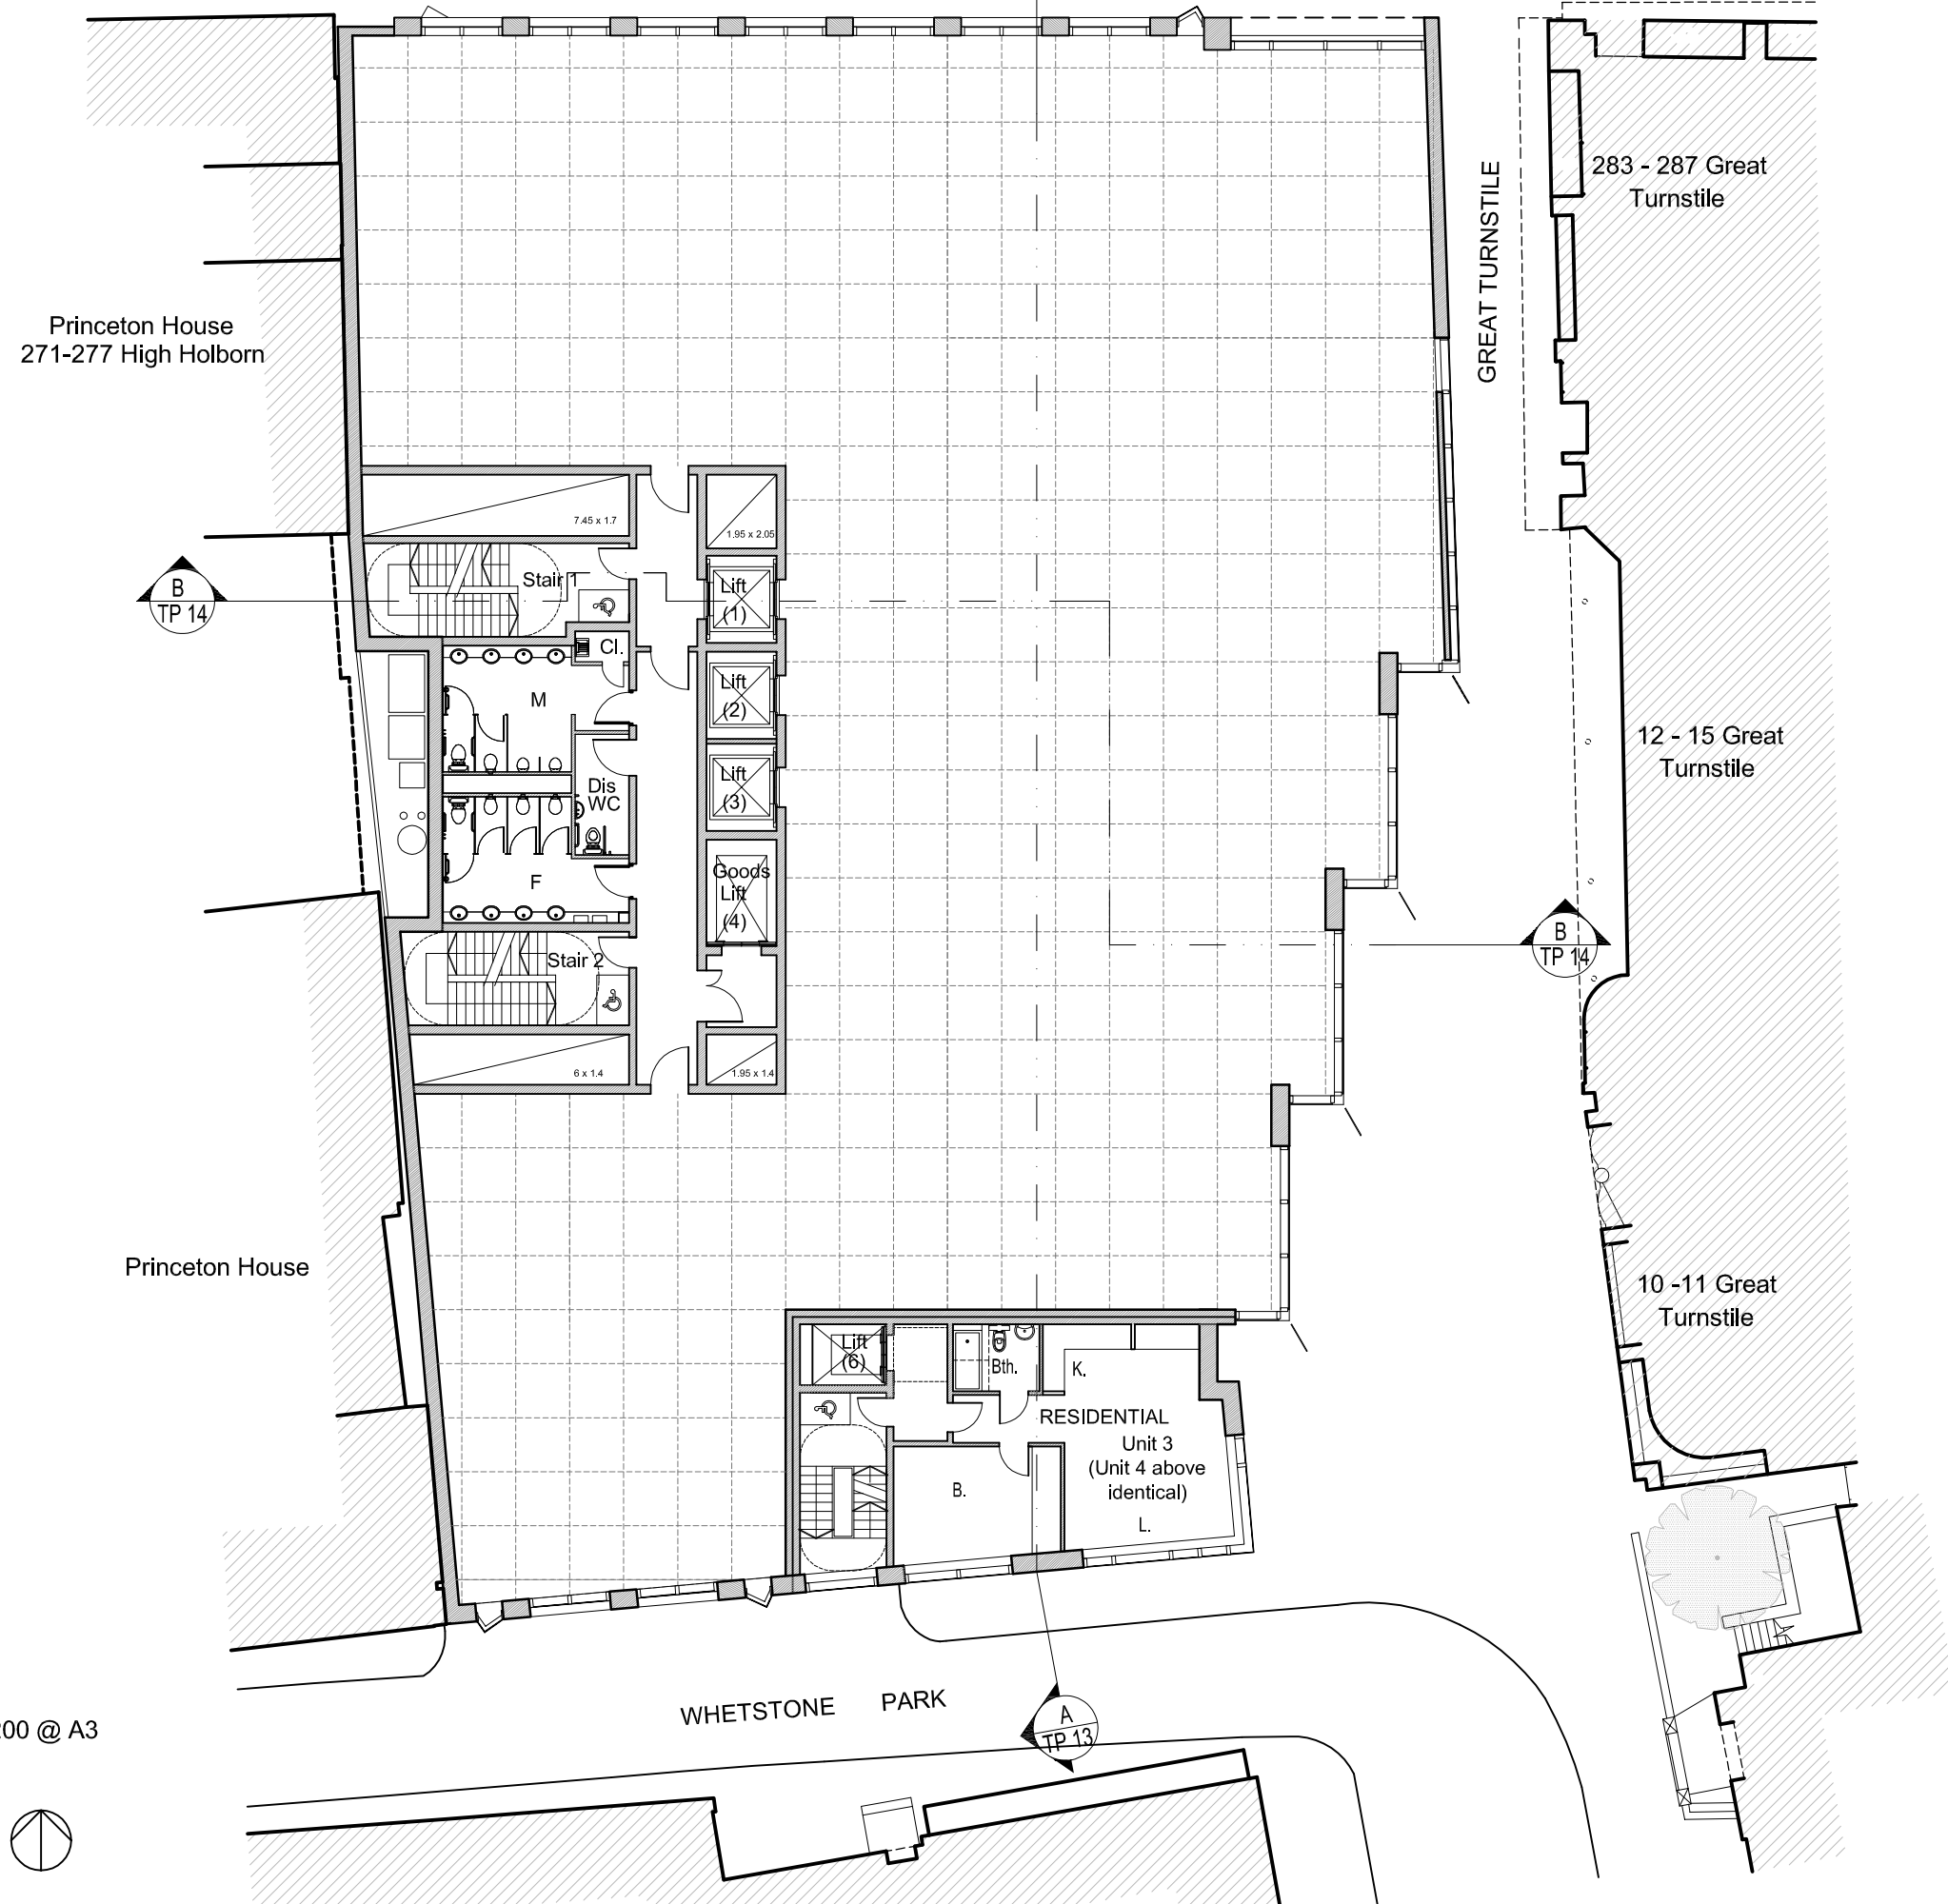

CHICHESTER HOUSE


Level 3 - Floor Plan

3829_TP 07 [Revision B]

16/07/2007

Scale 1:200

0 1m 5m 10m

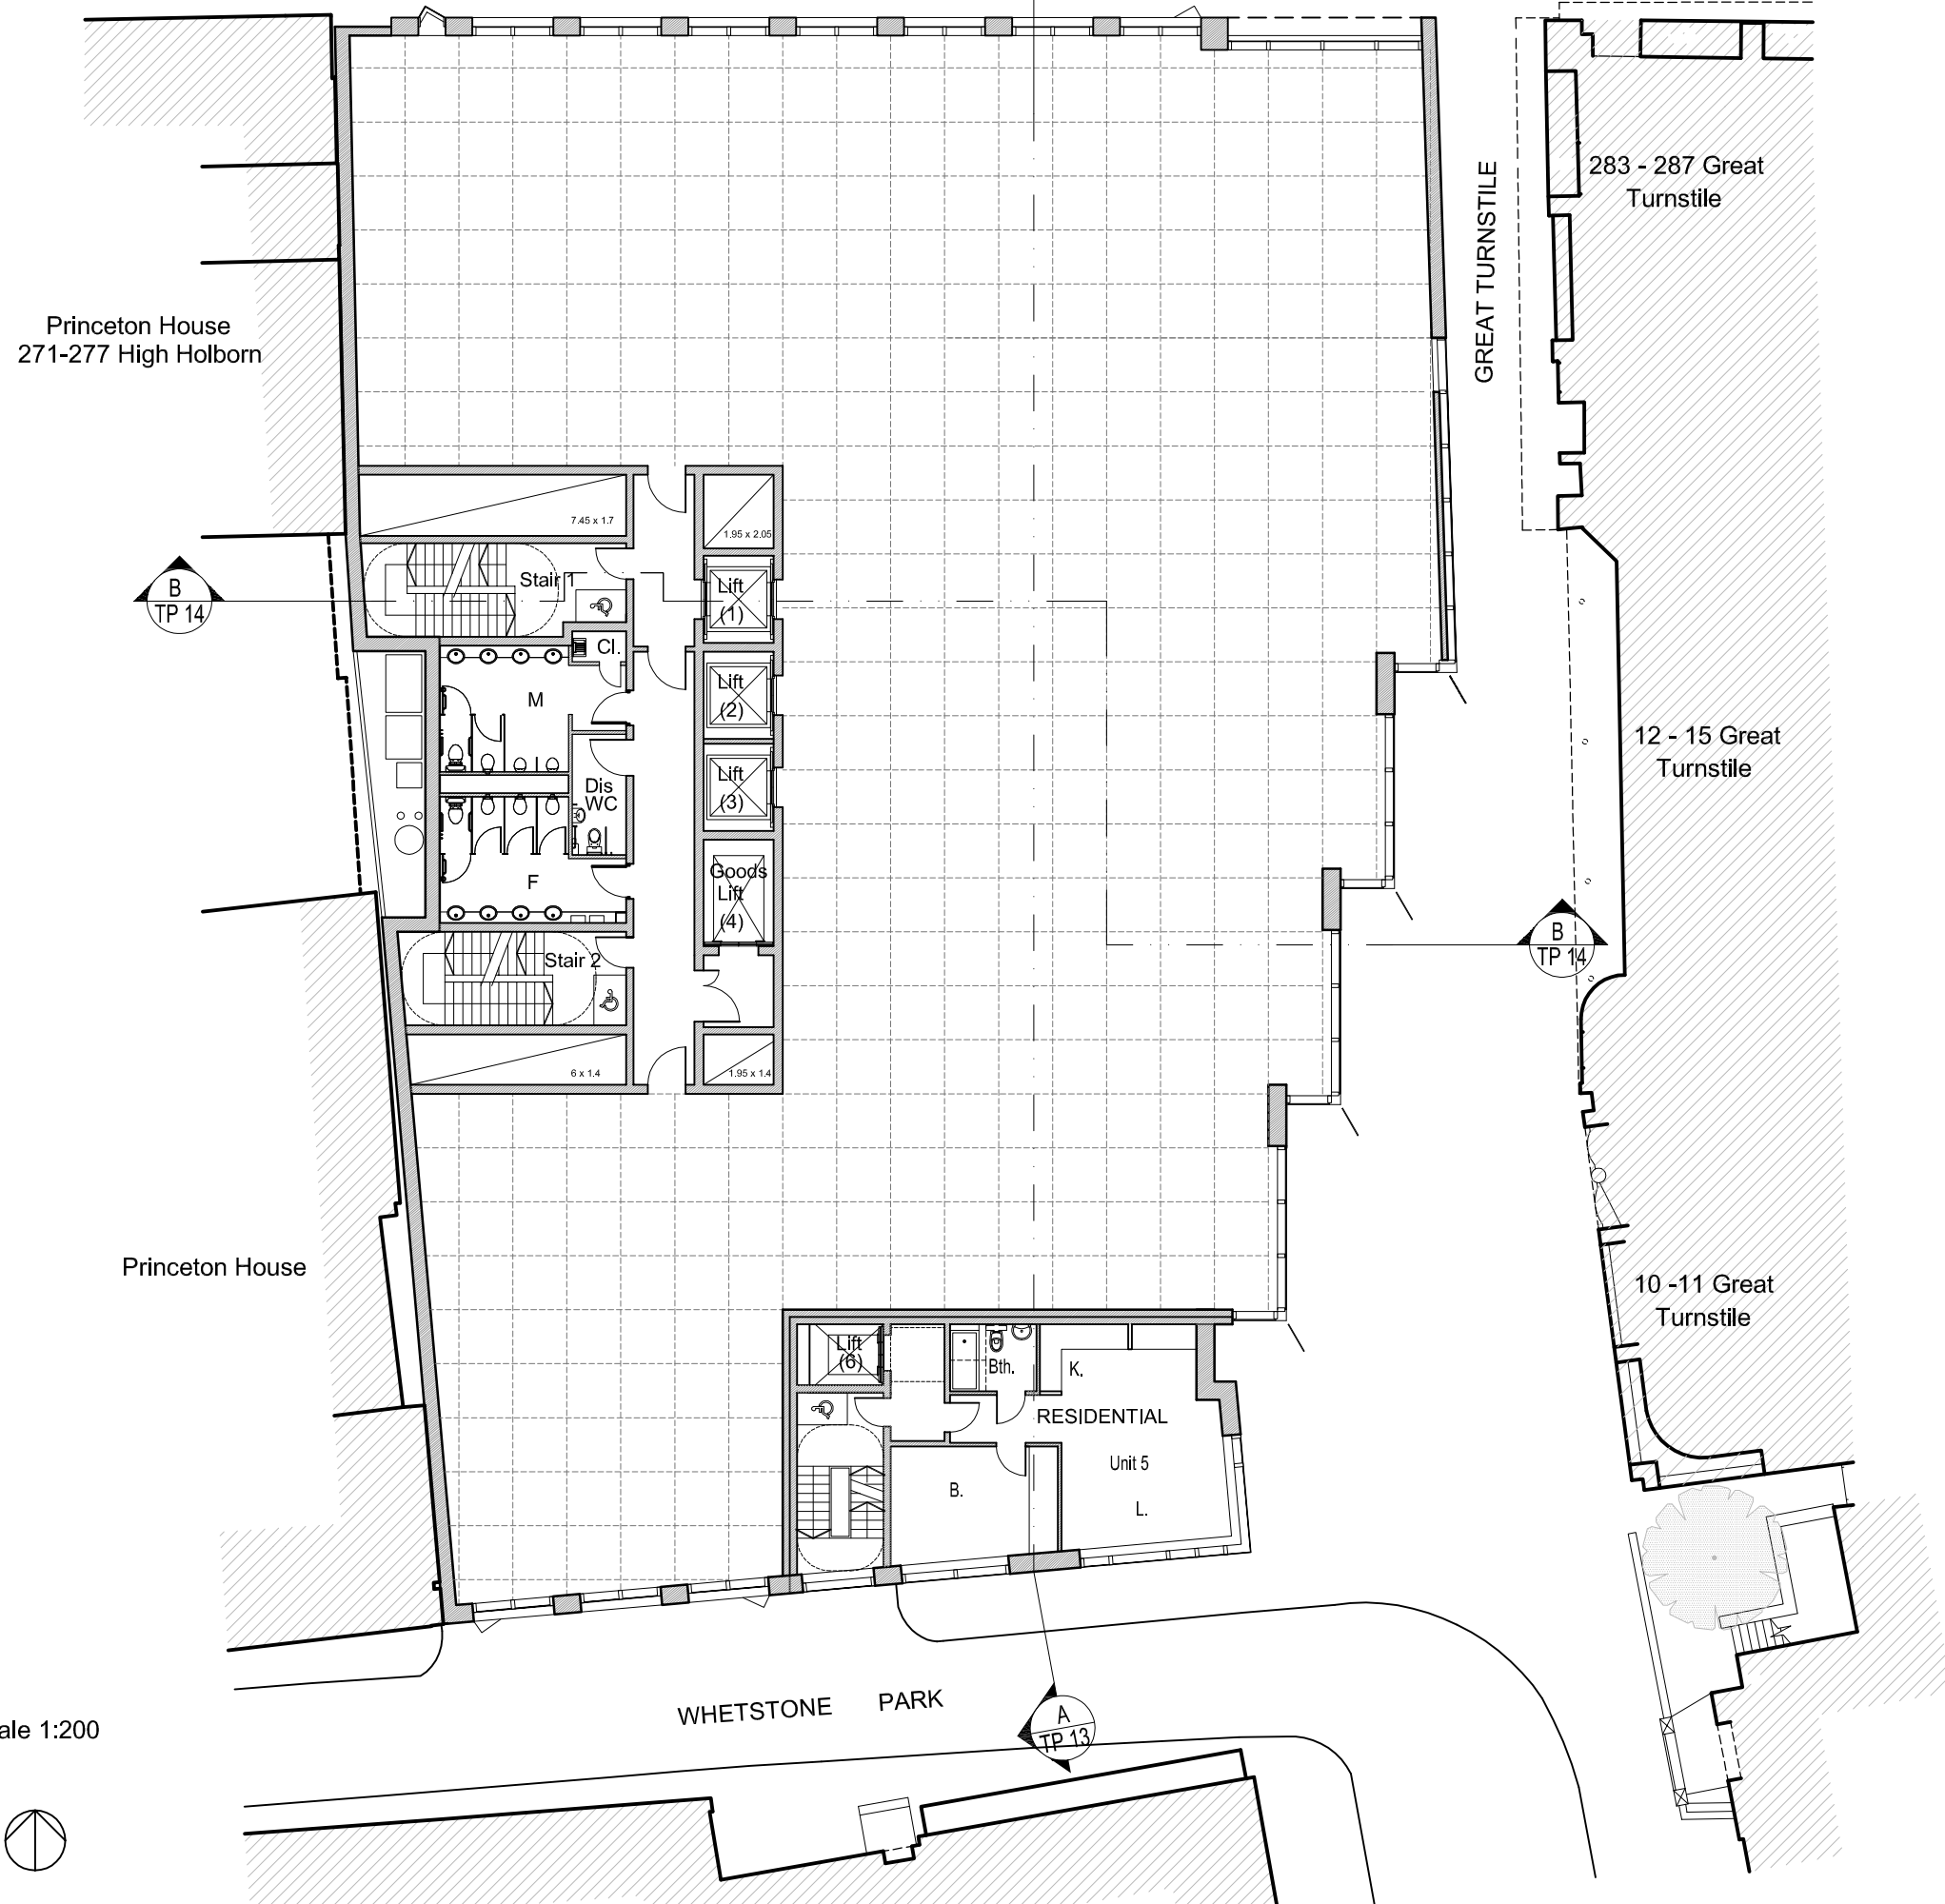

Princeton House
271-277 High Holborn

B
TP 14

A
TP 13

GREAT TURNSTILE

283 - 287 Great
Turnstile

12 - 15 Great
Turnstile

B
TP 14

10 - 11 Great
Turnstile

Princeton House

G + 3

RESIDENTIAL
Unit 6
B.

WHETSTONE PARK

A
TP 13


CHICHESTER HOUSE Level 4 - Floor Plan

3829_TP 08 [Revision B]

16/07/2007

Scale 1:200

0 1m 5m 10m

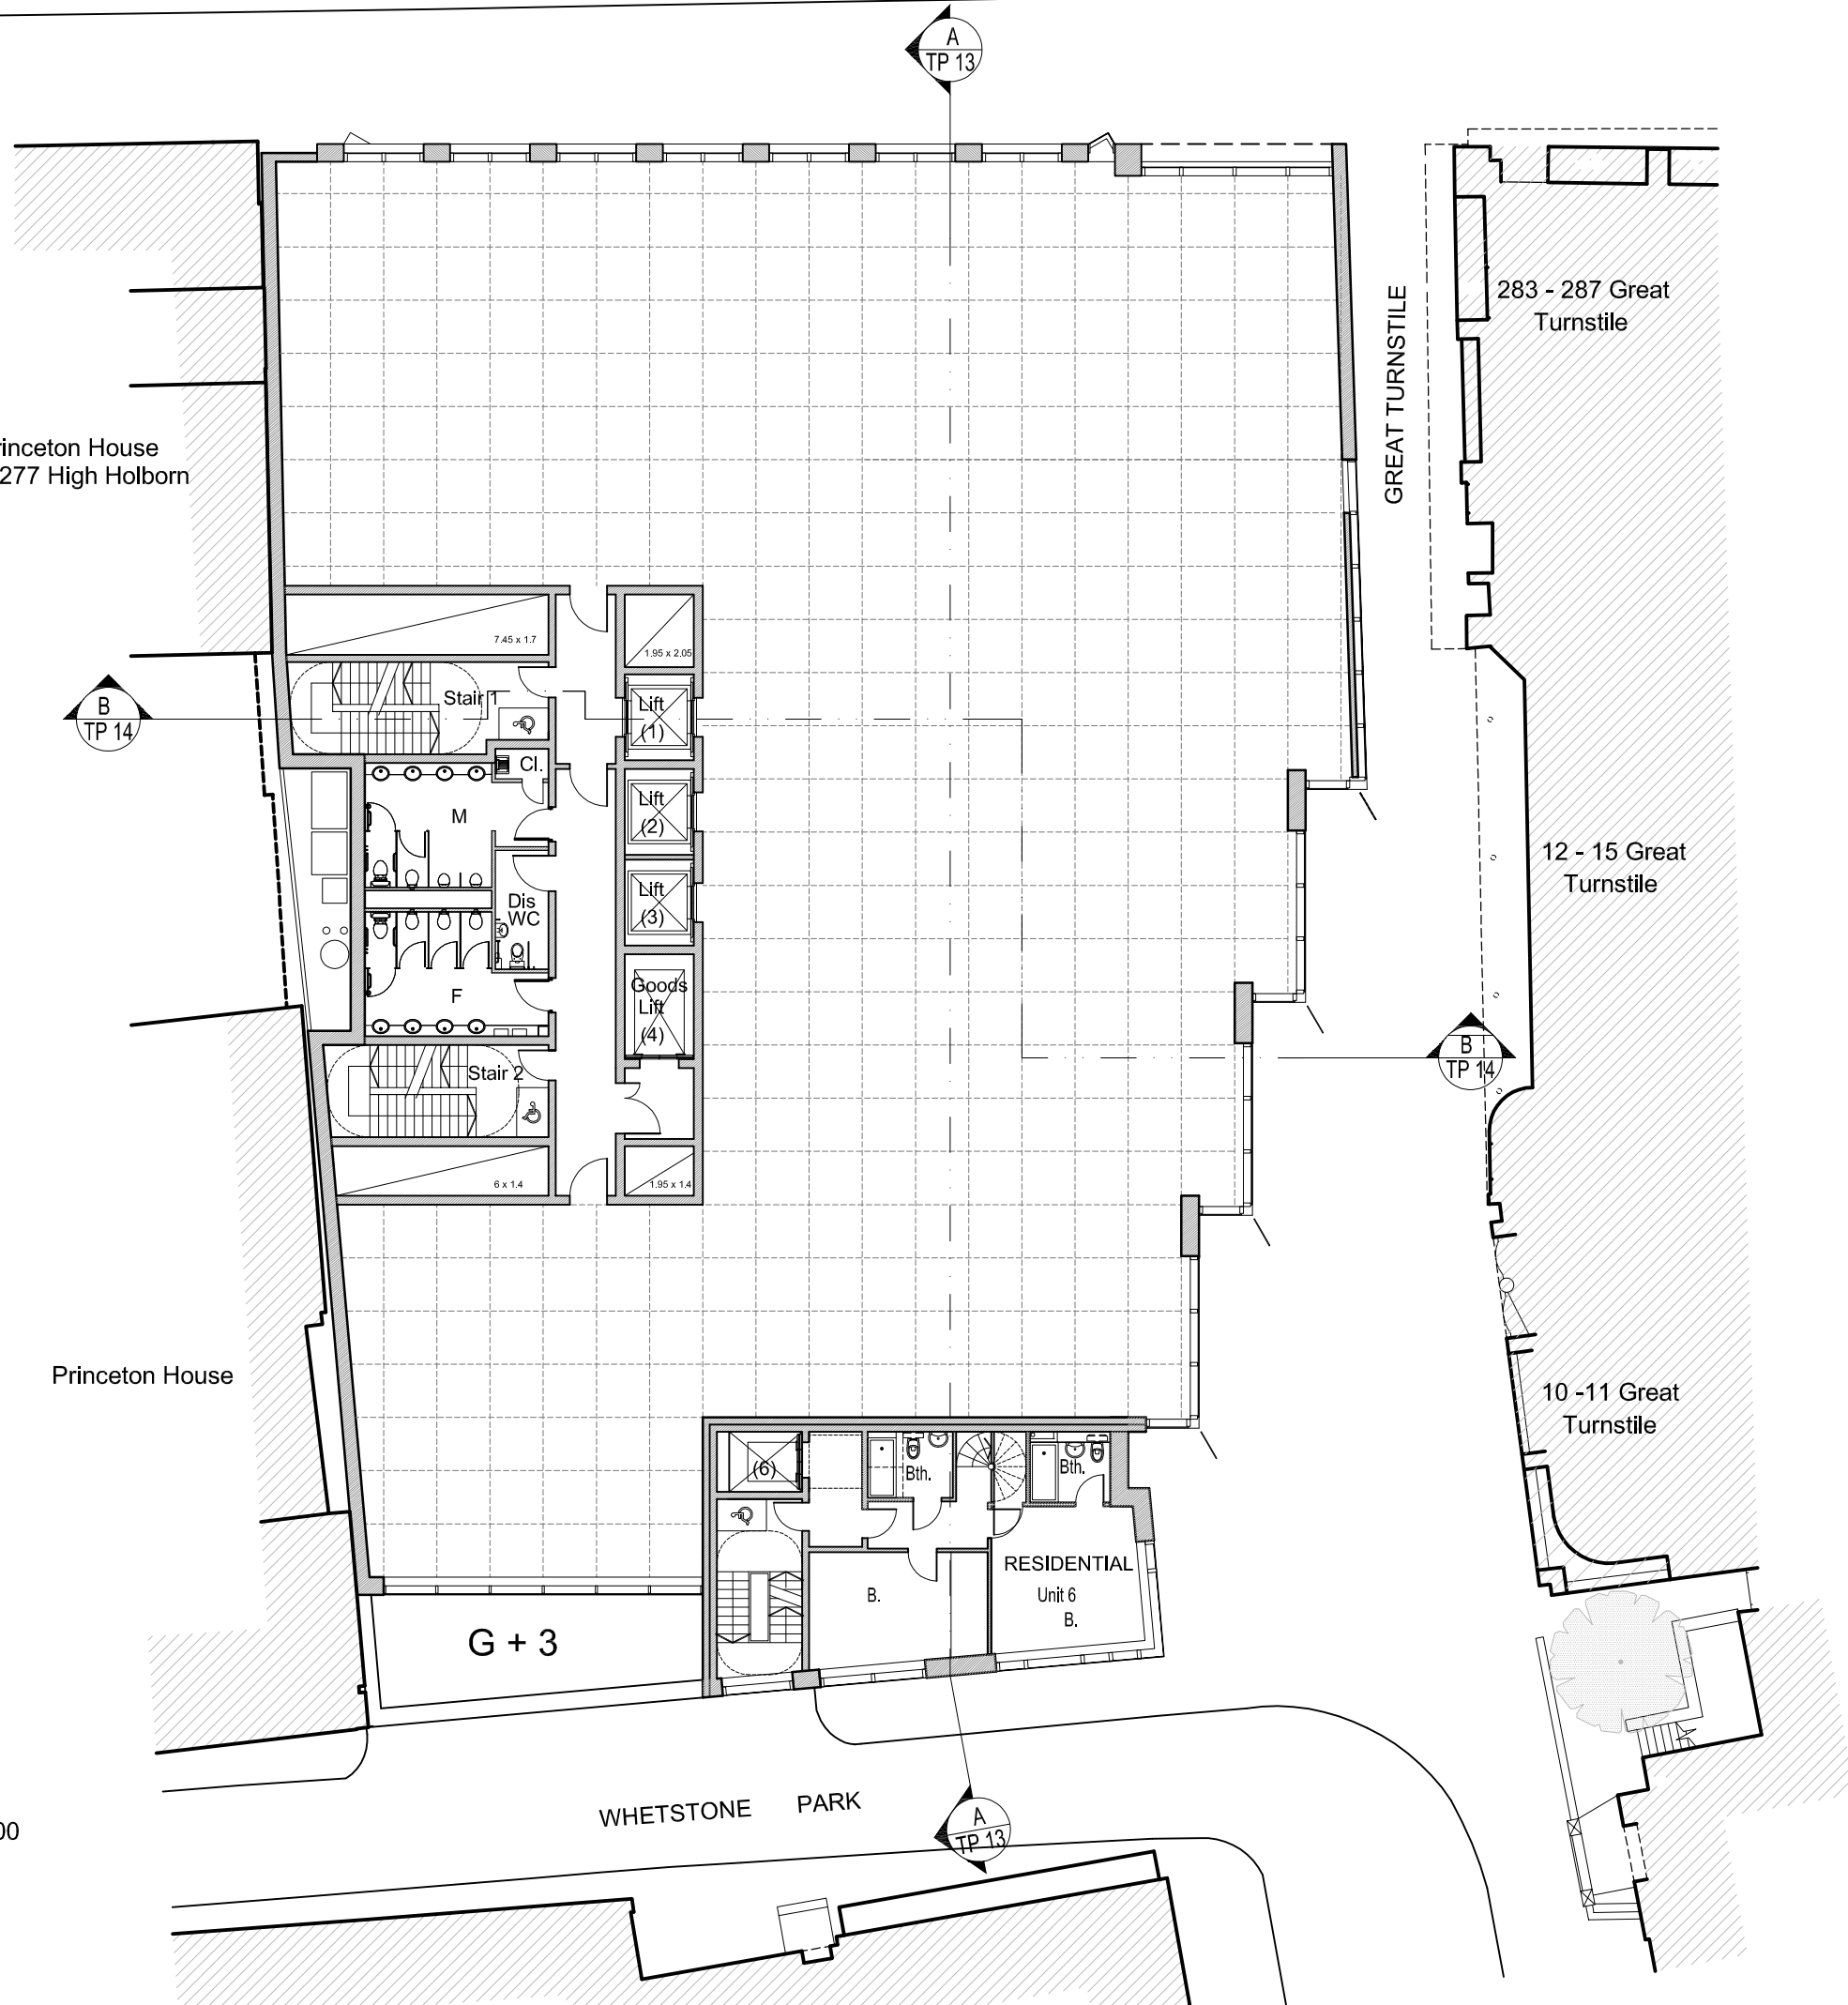

Princeton House
271-277 High Holborn

B
TP 14

Princeton House


CHICHESTER HOUSE Level 5 - Floor Plan

3829_TP 09 [Revision B]

16/07/2007

Scale 1:200

0 1m 5m 10m

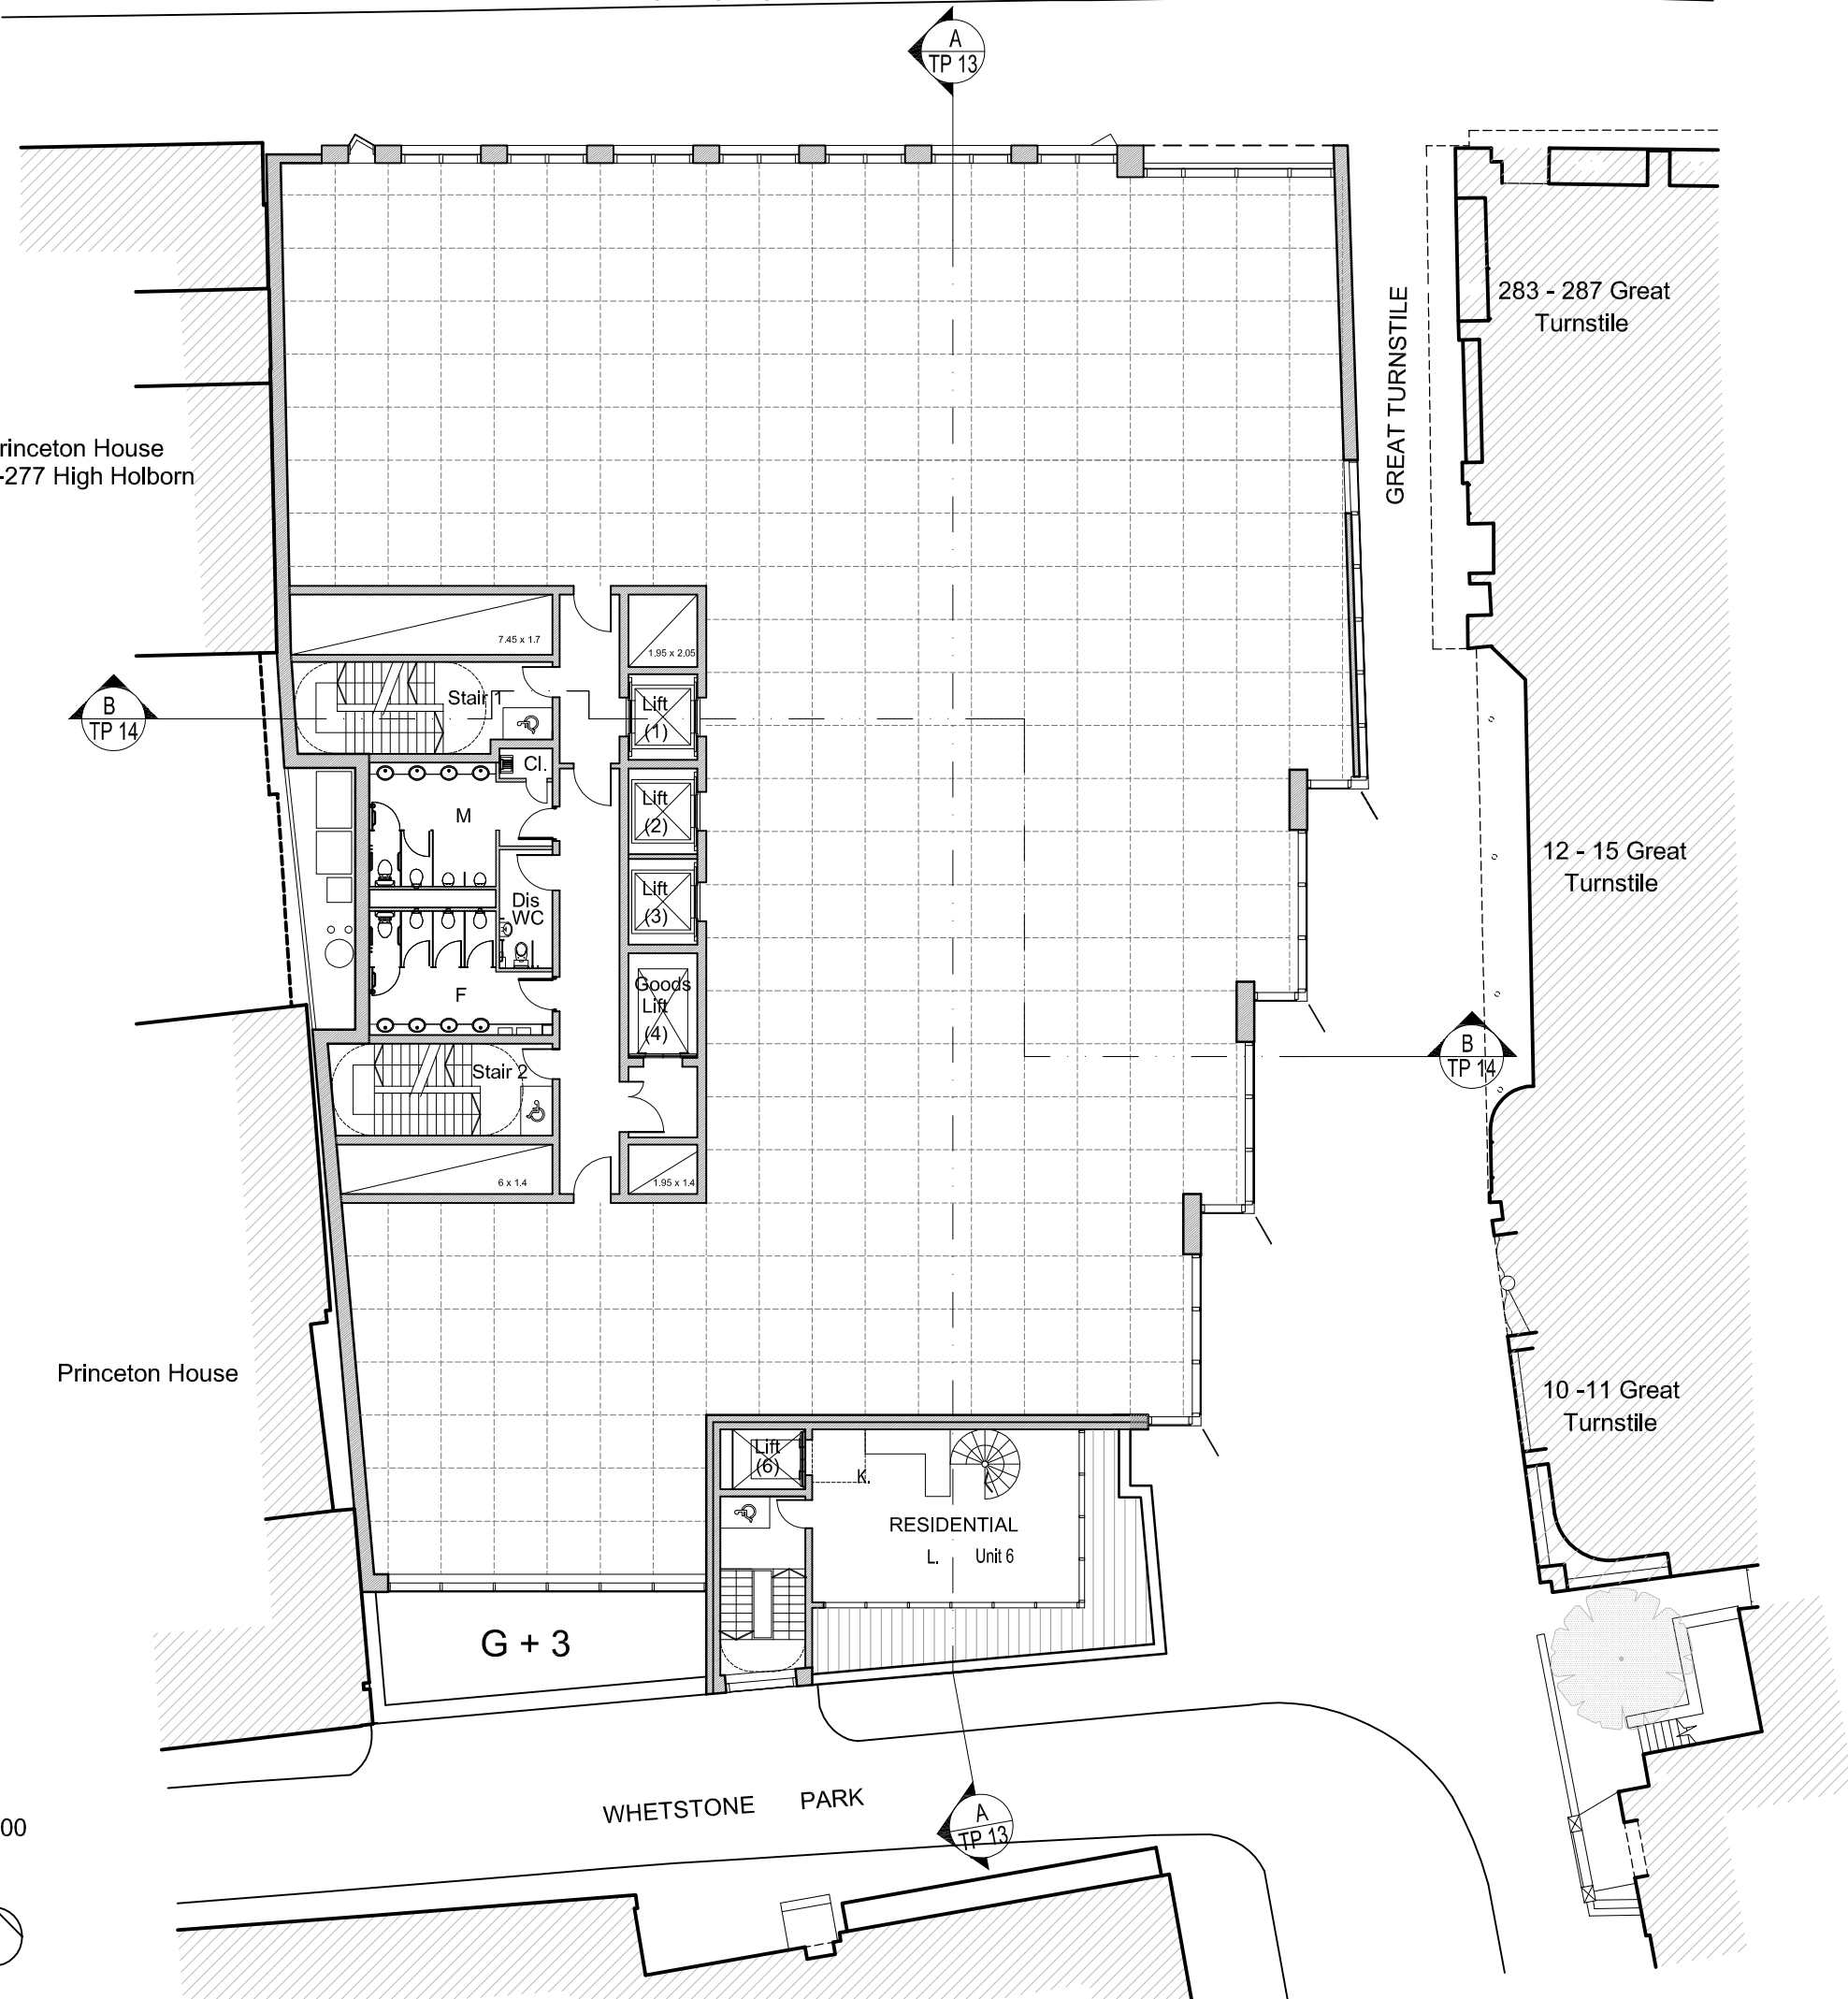

Princeton House
271-277 High Holborn

B
TP 14

A
TP 13

G + 5

GREAT TURNSTILE

283 - 287 Great
Turnstile

12 - 15 Great
Turnstile

10 - 11 Great
Turnstile

B
TP 14

A
TP 13

WHETSTONE PARK

CHICHESTER HOUSE

Level 6 - Floor Plan

3829_TP 10 [Revision B]

16/07/2007

Scale 1:200

0 1m 5m 10m



Princeton House

4 & 5

Residential
G + 6

G + 3

7.45 x 1.7

1.95 x 2.05

Stair 1

Cl.

M

Dis WC

F

Stair 2

6 x 1.4

1.95 x 1.4

Lift (1)

Lift (2)

Lift (3)

Goods Lift

(4)

5

5

5

Princeton House
271-277 High Holborn

B
TP 14

A
TP 13

G + 5

6

5

GREAT TURNSTILE

283 - 287 Great
Turnstile

12 - 15 Great
Turnstile

B
TP 14

5

5

4 & 5

Residential
G + 6

G + 3

WHETSTONE PARK

A
TP 13


CHICHESTER HOUSE Level 7 - Floor Plan

3829_TP 11 [Revision B]

16/07/2007

Scale 1:200

0 1m 5m 10m

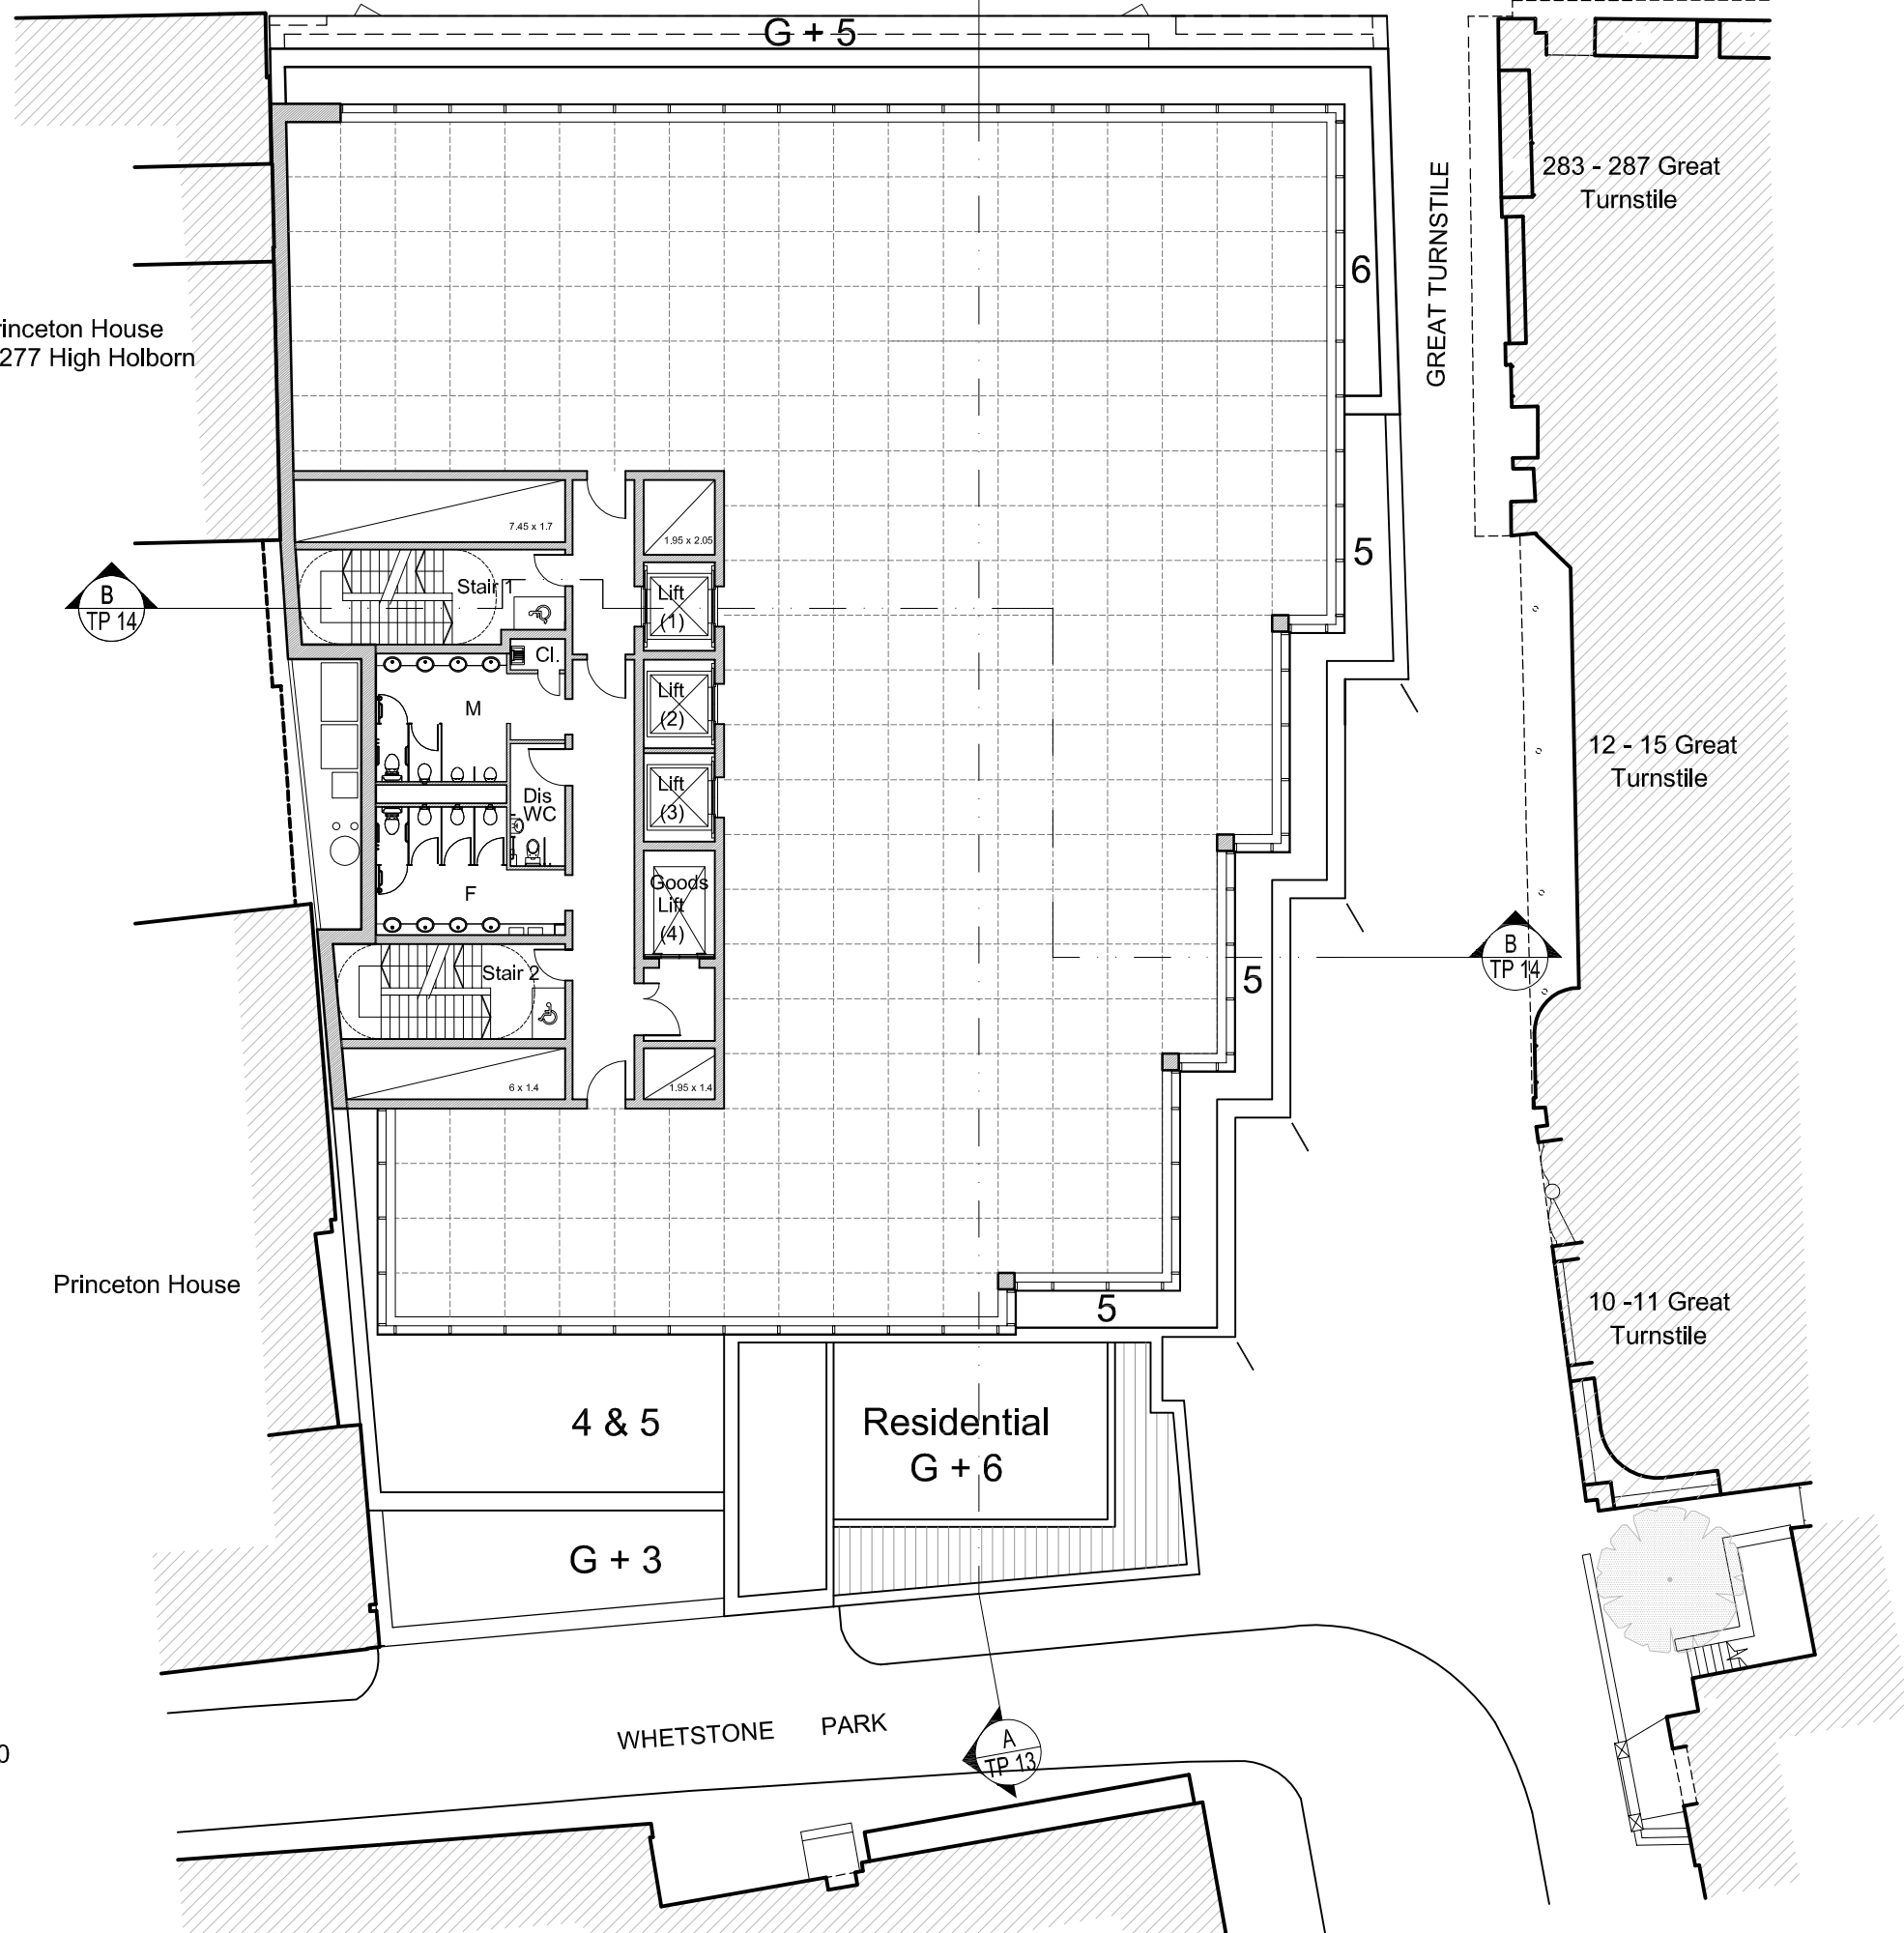

Legend:

- 2m high plant enclosure
- 4m high plant enclosure

CHICHESTER HOUSE
Roof Level

3829_TP 12 [Revision E] Scale 1:200 @ A3
03/10/2007

