

Drawing number 8176.02 by
The Gordon Tomalin Partnership, January 2006



Project

Chichester House 278 - 282
High Holborn
London, WC1

Existing building
Roof plan

© GMW Architects Do not remove this panel from the drawing
No dimensions to be scaled from this drawing
Report all errors and omissions to the Architect
Dimensions to be checked on site before fabrication

North	Sheet	Scale	Drawn
	A3	1:250	JUB
	Date	Checked	
	04/07/2007	.	

Project no.	Drawing no.	Revision
3829	TP32	.



H I G H H O L B O R N

ELEVATION 1

Project no.	Drawing no.	Revision
3829	TP33	.
Rev. .	Date .	Sig. . Chk. .
.	.	.

Source:
Drawing number 8434.03 by
The Gordon Tomalin Partnership, May 2007

GMW Architects

PO Box 1613 239 Kensington High Street
London W8 6SL www.gmw-architects.com
T+44 (0)20 7937 8020 F+44 (0)20 7937 5815

Project
Chichester House 278 - 282
High Holborn
London, WC1

Drawing Title
Existing building
Elevation to High Holborn

Status

© GMW Architects Do not remove this panel from the drawing
No dimensions to be scaled from this drawing
Report all errors and omissions to the Architect
Dimensions to be checked on site before fabrication

North	Sheet	Scale	Drawn
	A3	1:250	JUB
	Date	Checked	
	04/07/2007	.	

Project no.	Drawing no.	Revision
3829	TP33	.

GMW Architects




Drawing Title

North	Sheet	Scale	Drawn
	A3	1:250	JUB
	Date	Checked	
	04/07/2007	.	



ELEVATION 2

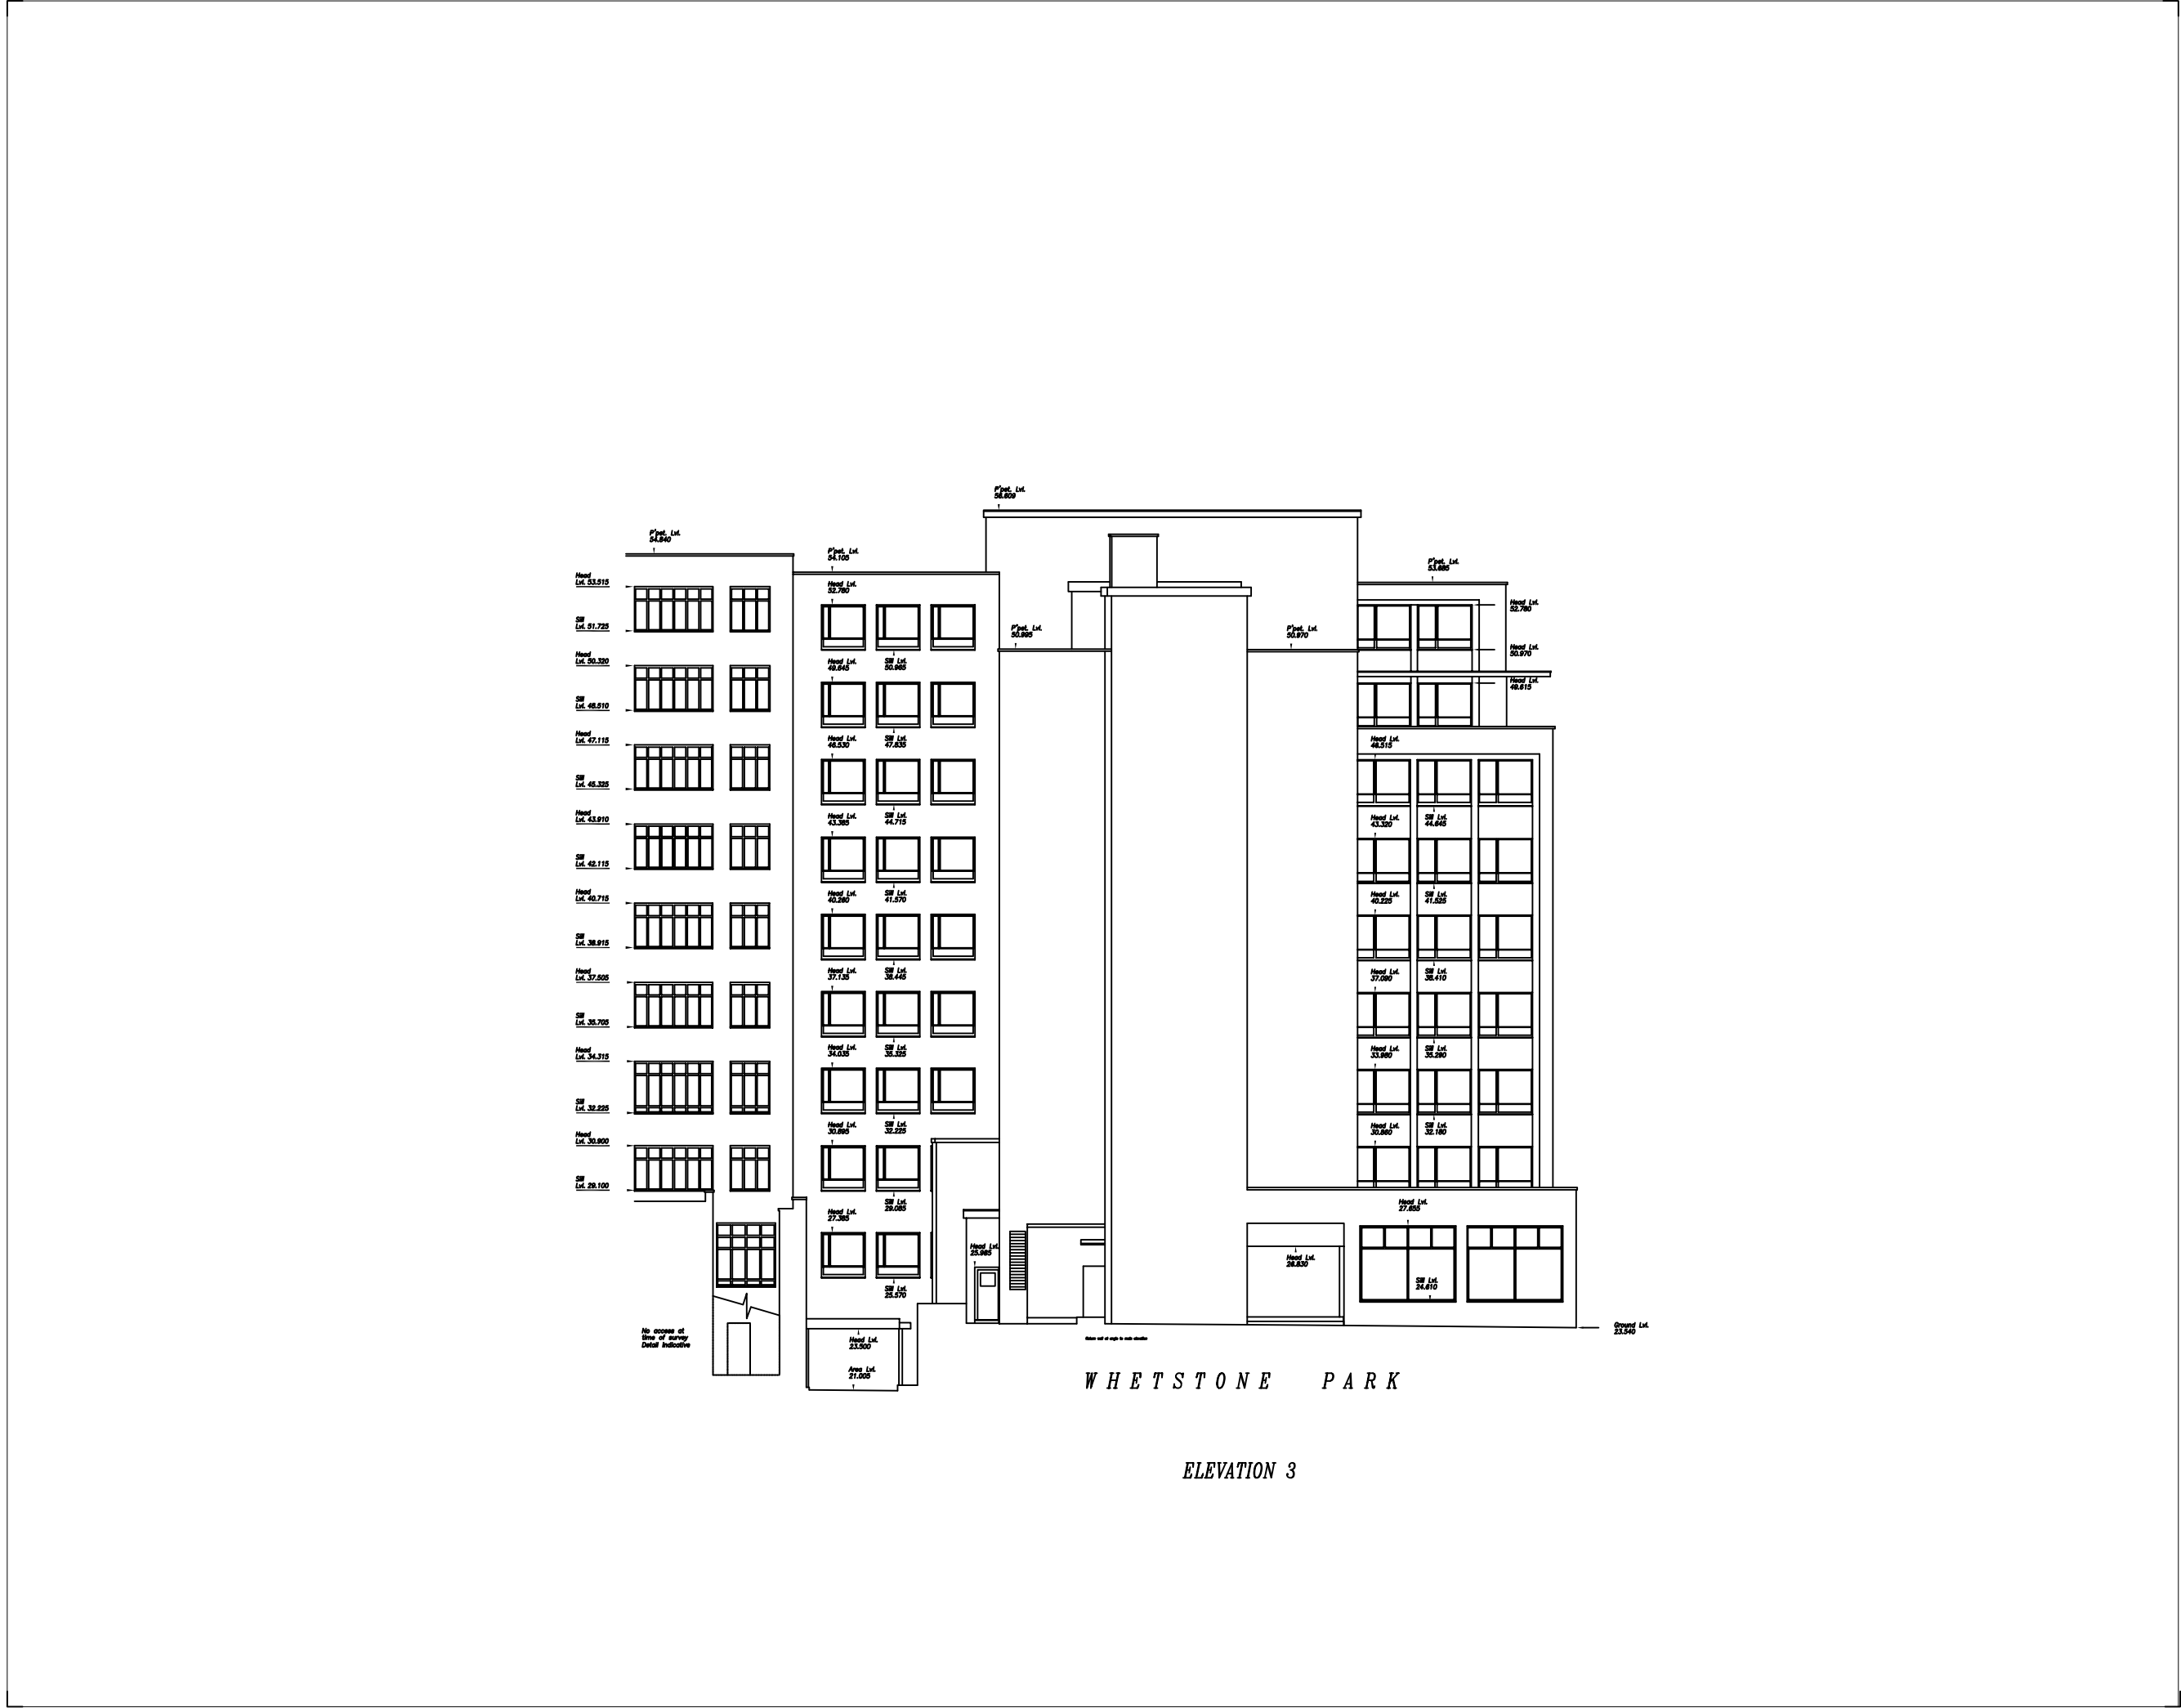

Project no.	Drawing no.	Revision
3829	TP35	.
Rev. .	Date .	Sig. . Chk. .
.	.	.

Source:
Drawing number 8434.04 by
The Gordon Tomalin Partnership, May 2007

GMW Architects



PO Box 1613 239 Kensington High Street
London W8 6SL www.gmw-architects.com
T+44 (0)20 7937 8020 F+44 (0)20 7937 5815

Project
Chichester House 278 - 282
High Holborn
London, WC1

Drawing Title
Existing building
Elevation to Whetstone Park
.


Status
.

© GMW Architects Do not remove this panel from the drawing
No dimensions to be scaled from this drawing
Report all errors and omissions to the Architect
Dimensions to be checked on site before fabrication

North	Sheet	Scale	Drawn
	A3	1:250	JUB
	Date		Checked
	04/07/2007		.

Project no.	Drawing no.	Revision
3829	TP35	.

Source:
Drawing number 8434.04 by
The Gordon Tomalin Partnership, May 2007

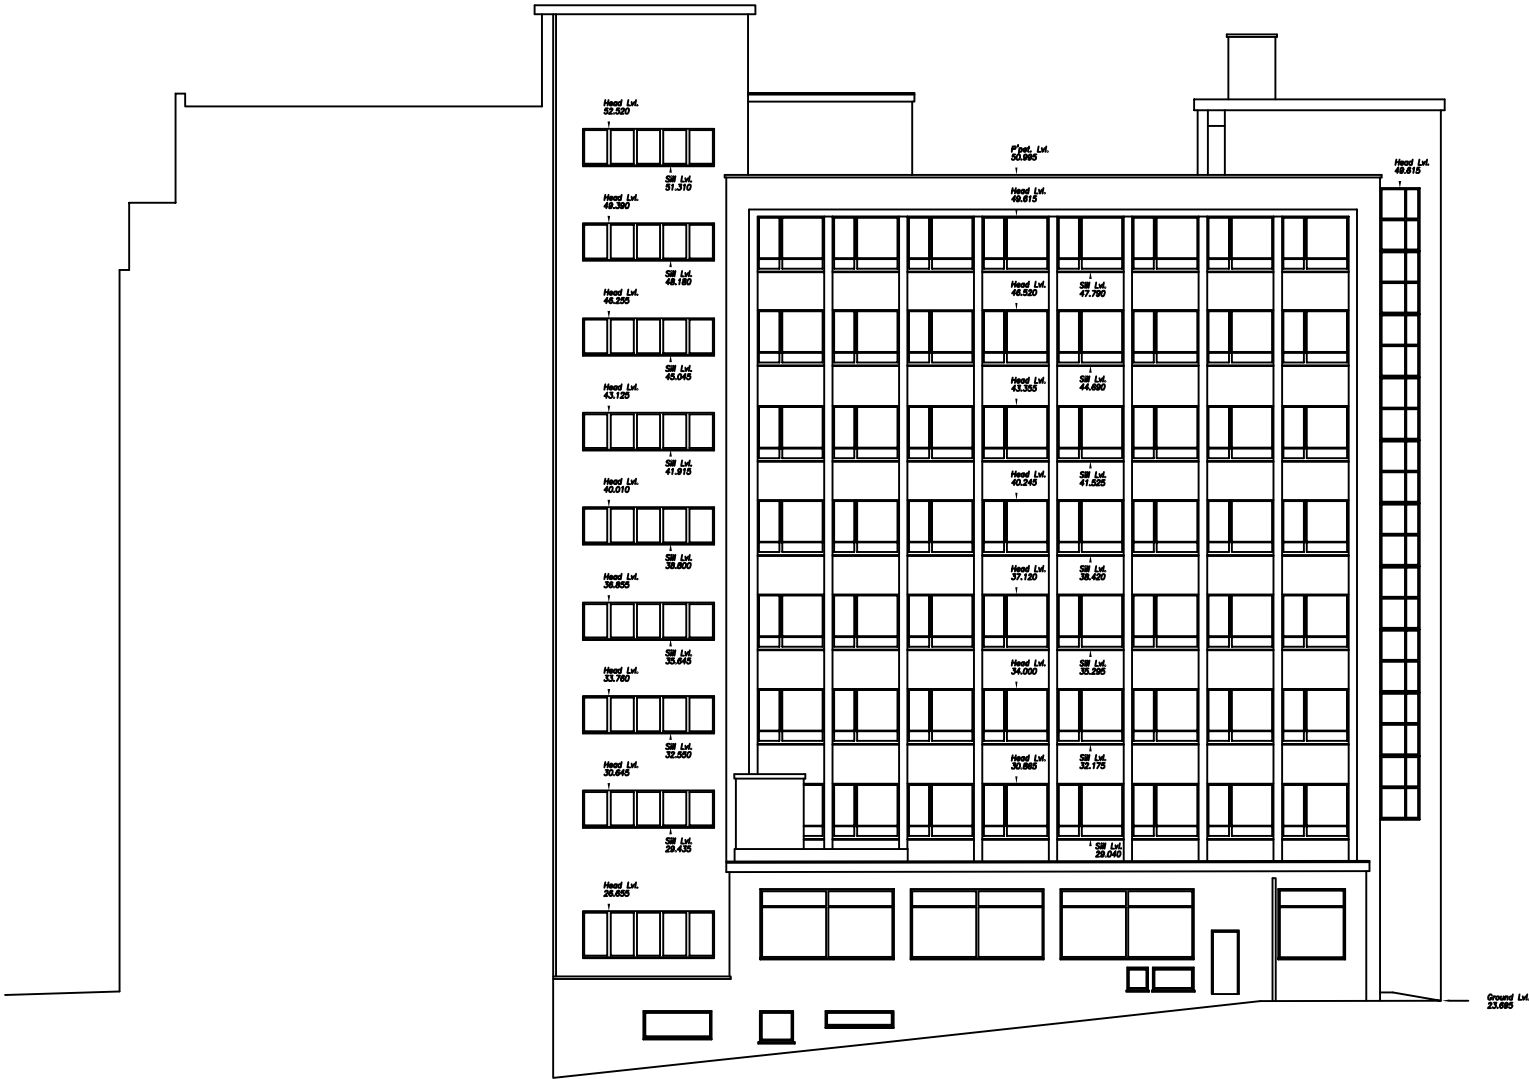

ELEVATION 4

GMW Architects



PO Box 1613 239 Kensington High Street
London W8 6SL www.gmw-architects.com
T+44 (0)20 7937 8020 F+44 (0)20 7937 5815

Project
Chichester House 278 - 282
High Holborn
London, WC1


Drawing Title
Existing building
West Elevation to Princeton House

Status

© GMW Architects Do not remove this panel from the drawing
No dimensions to be scaled from this drawing
Report all errors and omissions to the Architect
Dimensions to be checked on site before fabrication

North	Sheet	Scale	Drawn
	A3	1:250	JUB
	Date	Checked	
	04/07/2007	.	


Project no.	Drawing no.	Revision
3829	TP36	.

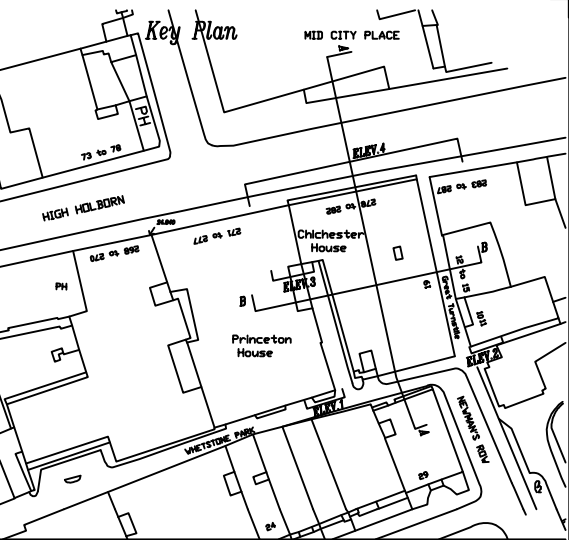

Project no.	Drawing no.	Revision
3829	TP37	.
Rev. .	Date .	Sig. . Chk. .

Source:
Drawing number 8176.03 by
The Gordon Tomalin Partnership, January 2006

			
PO Box 1613 239 Kensington High Street London W8 6SL www.gjm-architects.com T+44 (0)20 7937 8020 F+44 (0)20 7937 5815			
Project			
Chichester House 278 - 282 High Holborn London, WC1			
Drawing Title			
Existing building Outline section A - A			
Status			
.			
© GJM Architects			
Do not remove this panel from the drawing All dimensions to be scaled from this drawing Report all errors and omissions to the Architect Dimensions to be checked on site before fabrication			
North	Sheet A3	Scale 1:250	Drawn JUB
	Date 04/07/2007		Checked .
Project no. 3829	Drawing no. TP37		Revision .

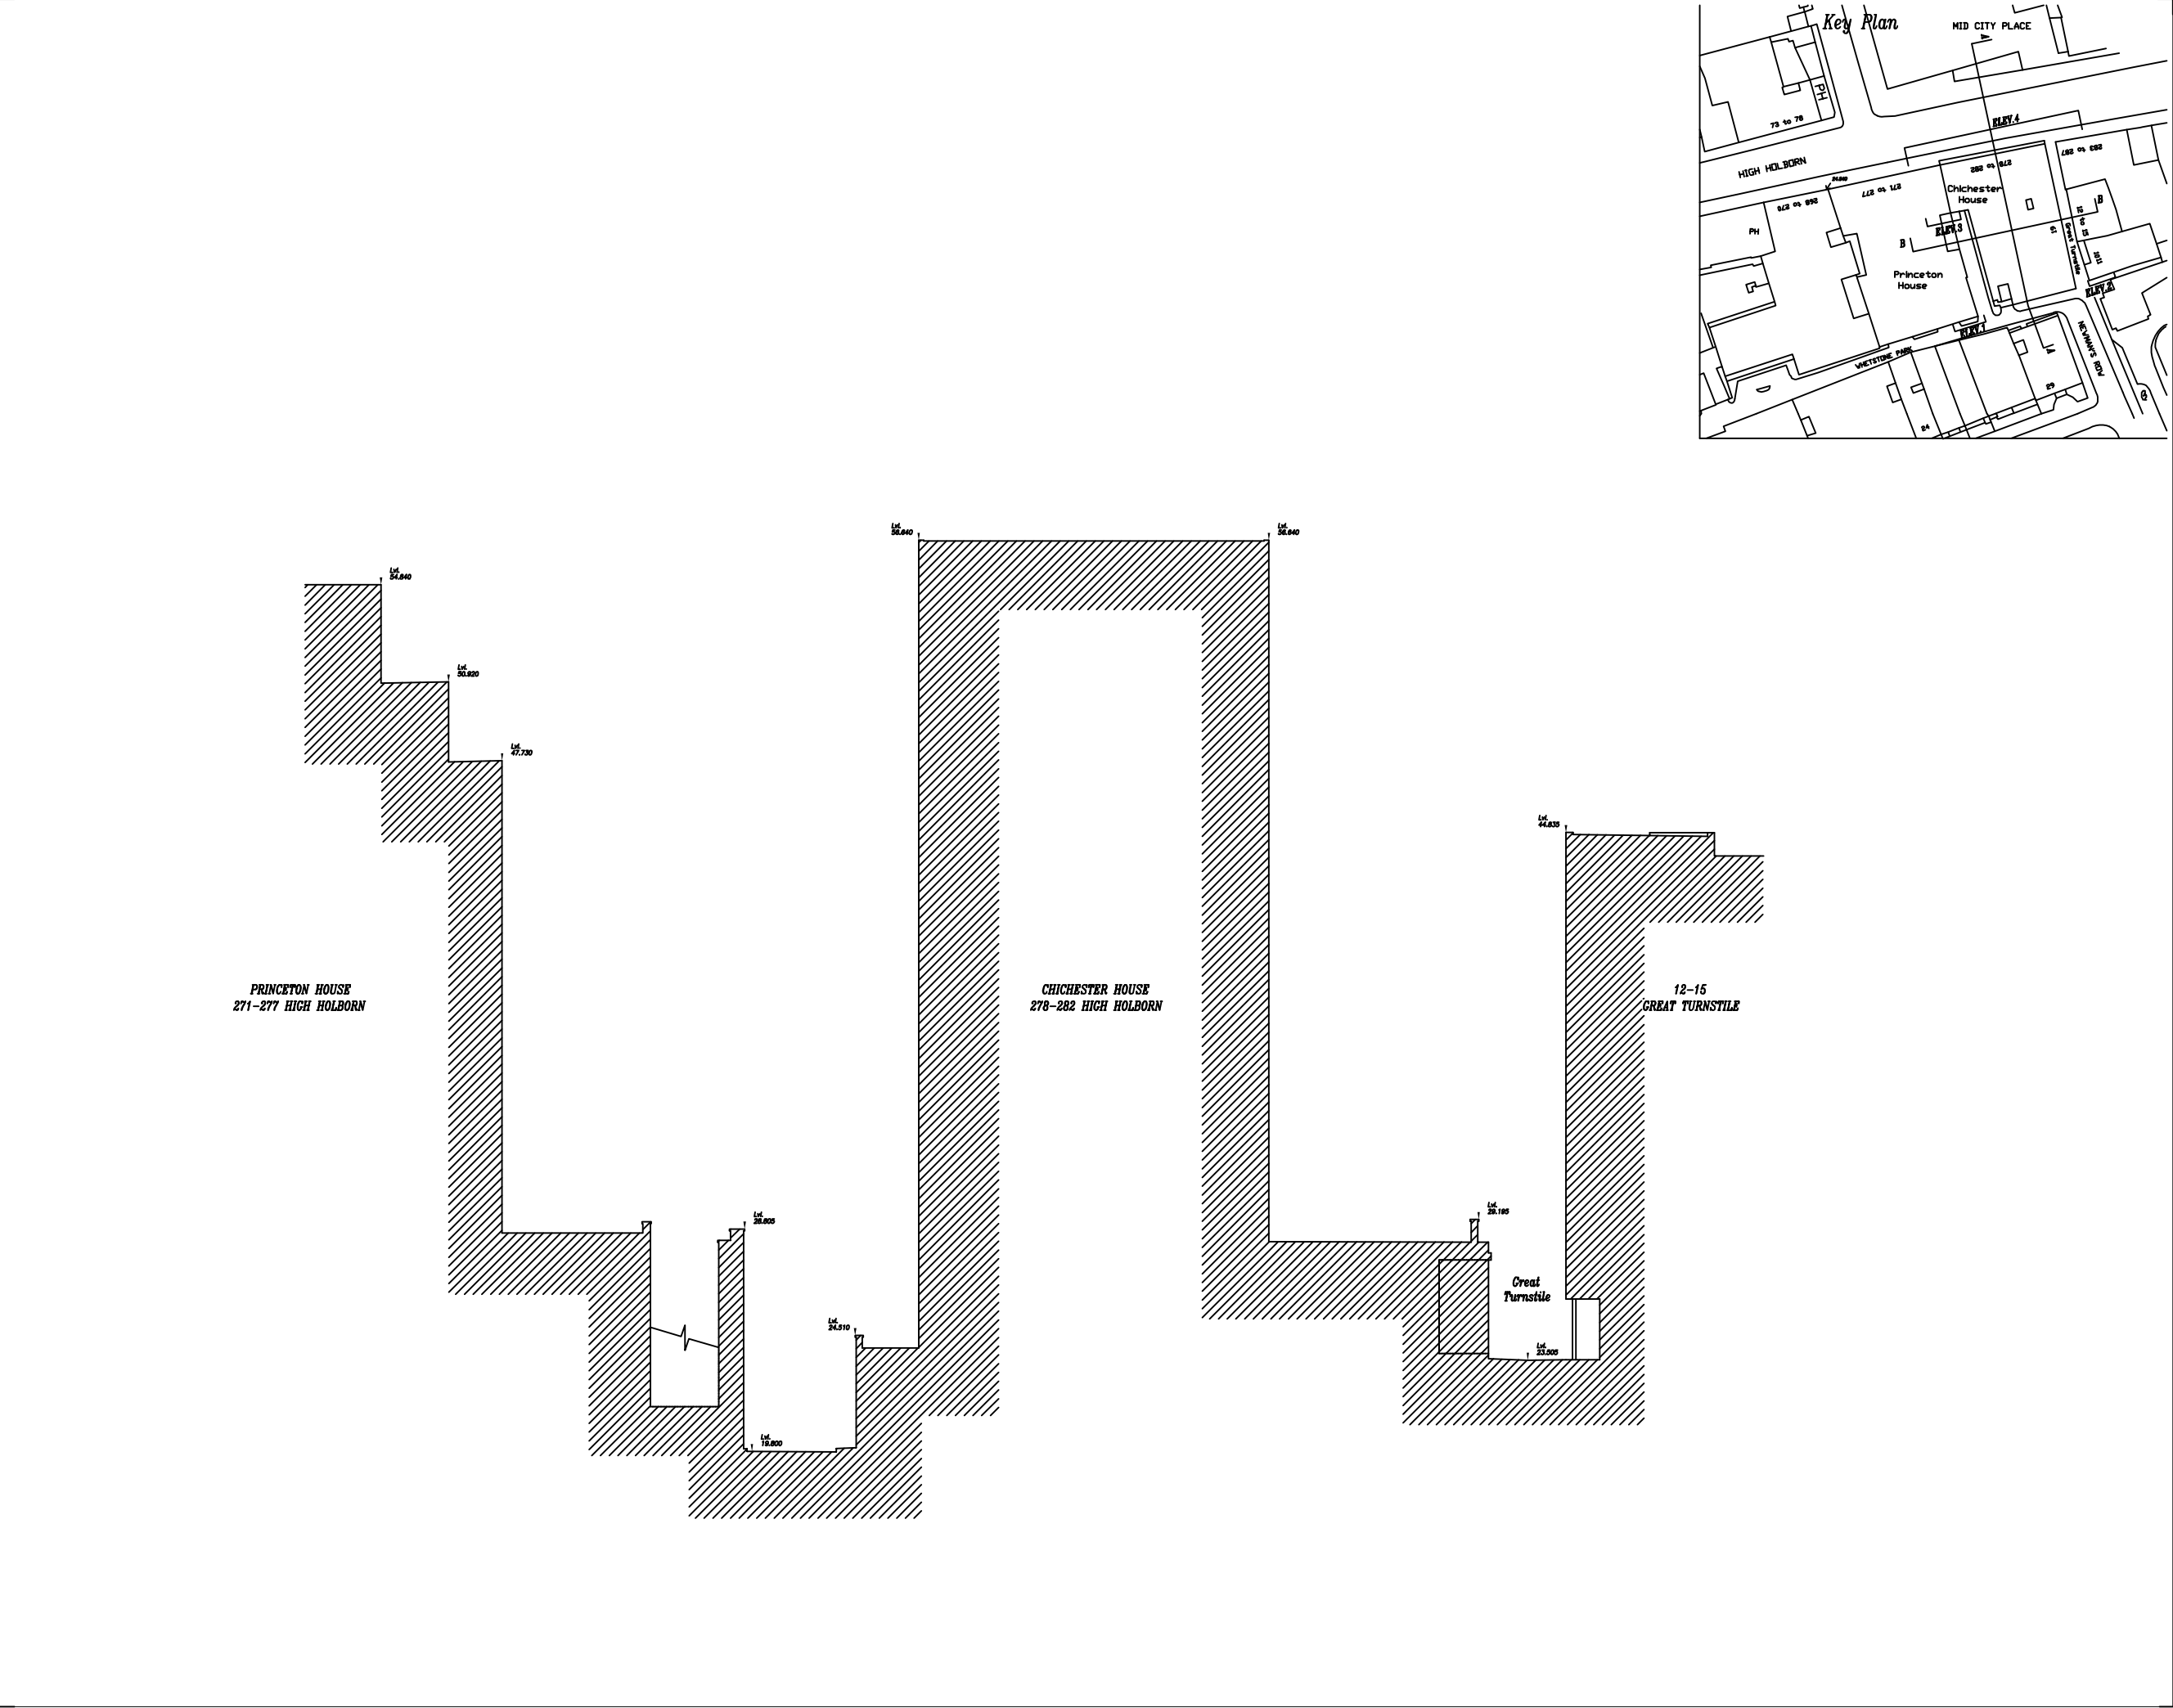

Project no.	Drawing no.	Revision
3829	TP38	.
Rev. .	Date .	Sig. . Chk. .
.	.	.

Source:
Drawing number 8176.04 by
The Gordon Tomalin Partnership, January 2006

GMW Architects



PO Box 1613 239 Kensington High Street
London W8 6SL www.gmw-architects.com
T+44 (0)20 7937 8020 F+44 (0)20 7937 5815

Project
Chichester House 278 - 282
High Holborn
London, WC1

Drawing Title
Existing building
Outline section B - B

Status
.

© GMW Architects Do not remove this panel from the drawing
No dimensions to be scaled from this drawing
Report all errors and omissions to the Architect
Dimensions to be checked on site before fabrication

North	Sheet	Scale	Drawn
	A3	1:250	JUB
	Date	Checked	
	04/07/2007	.	

Project no.	Drawing no.	Revision
3829	TP38	.

Drawing number 8176.02 by
The Gordon Tomalin Partnership, January 2006



Diagram of a corner with a vertical wall on the right and a horizontal wall on the bottom, meeting at a corner. The vertical wall is labeled B .


WAVE

Project
Chichester House 278 - 282
High Holborn
London, WC1

Status

	Sheet	Scale	Drawn
	A3	1:250	JUB
	Date	Checked	
	04/07/2007		

Project no.	Drawing no.	Revision
3829	TP30	.

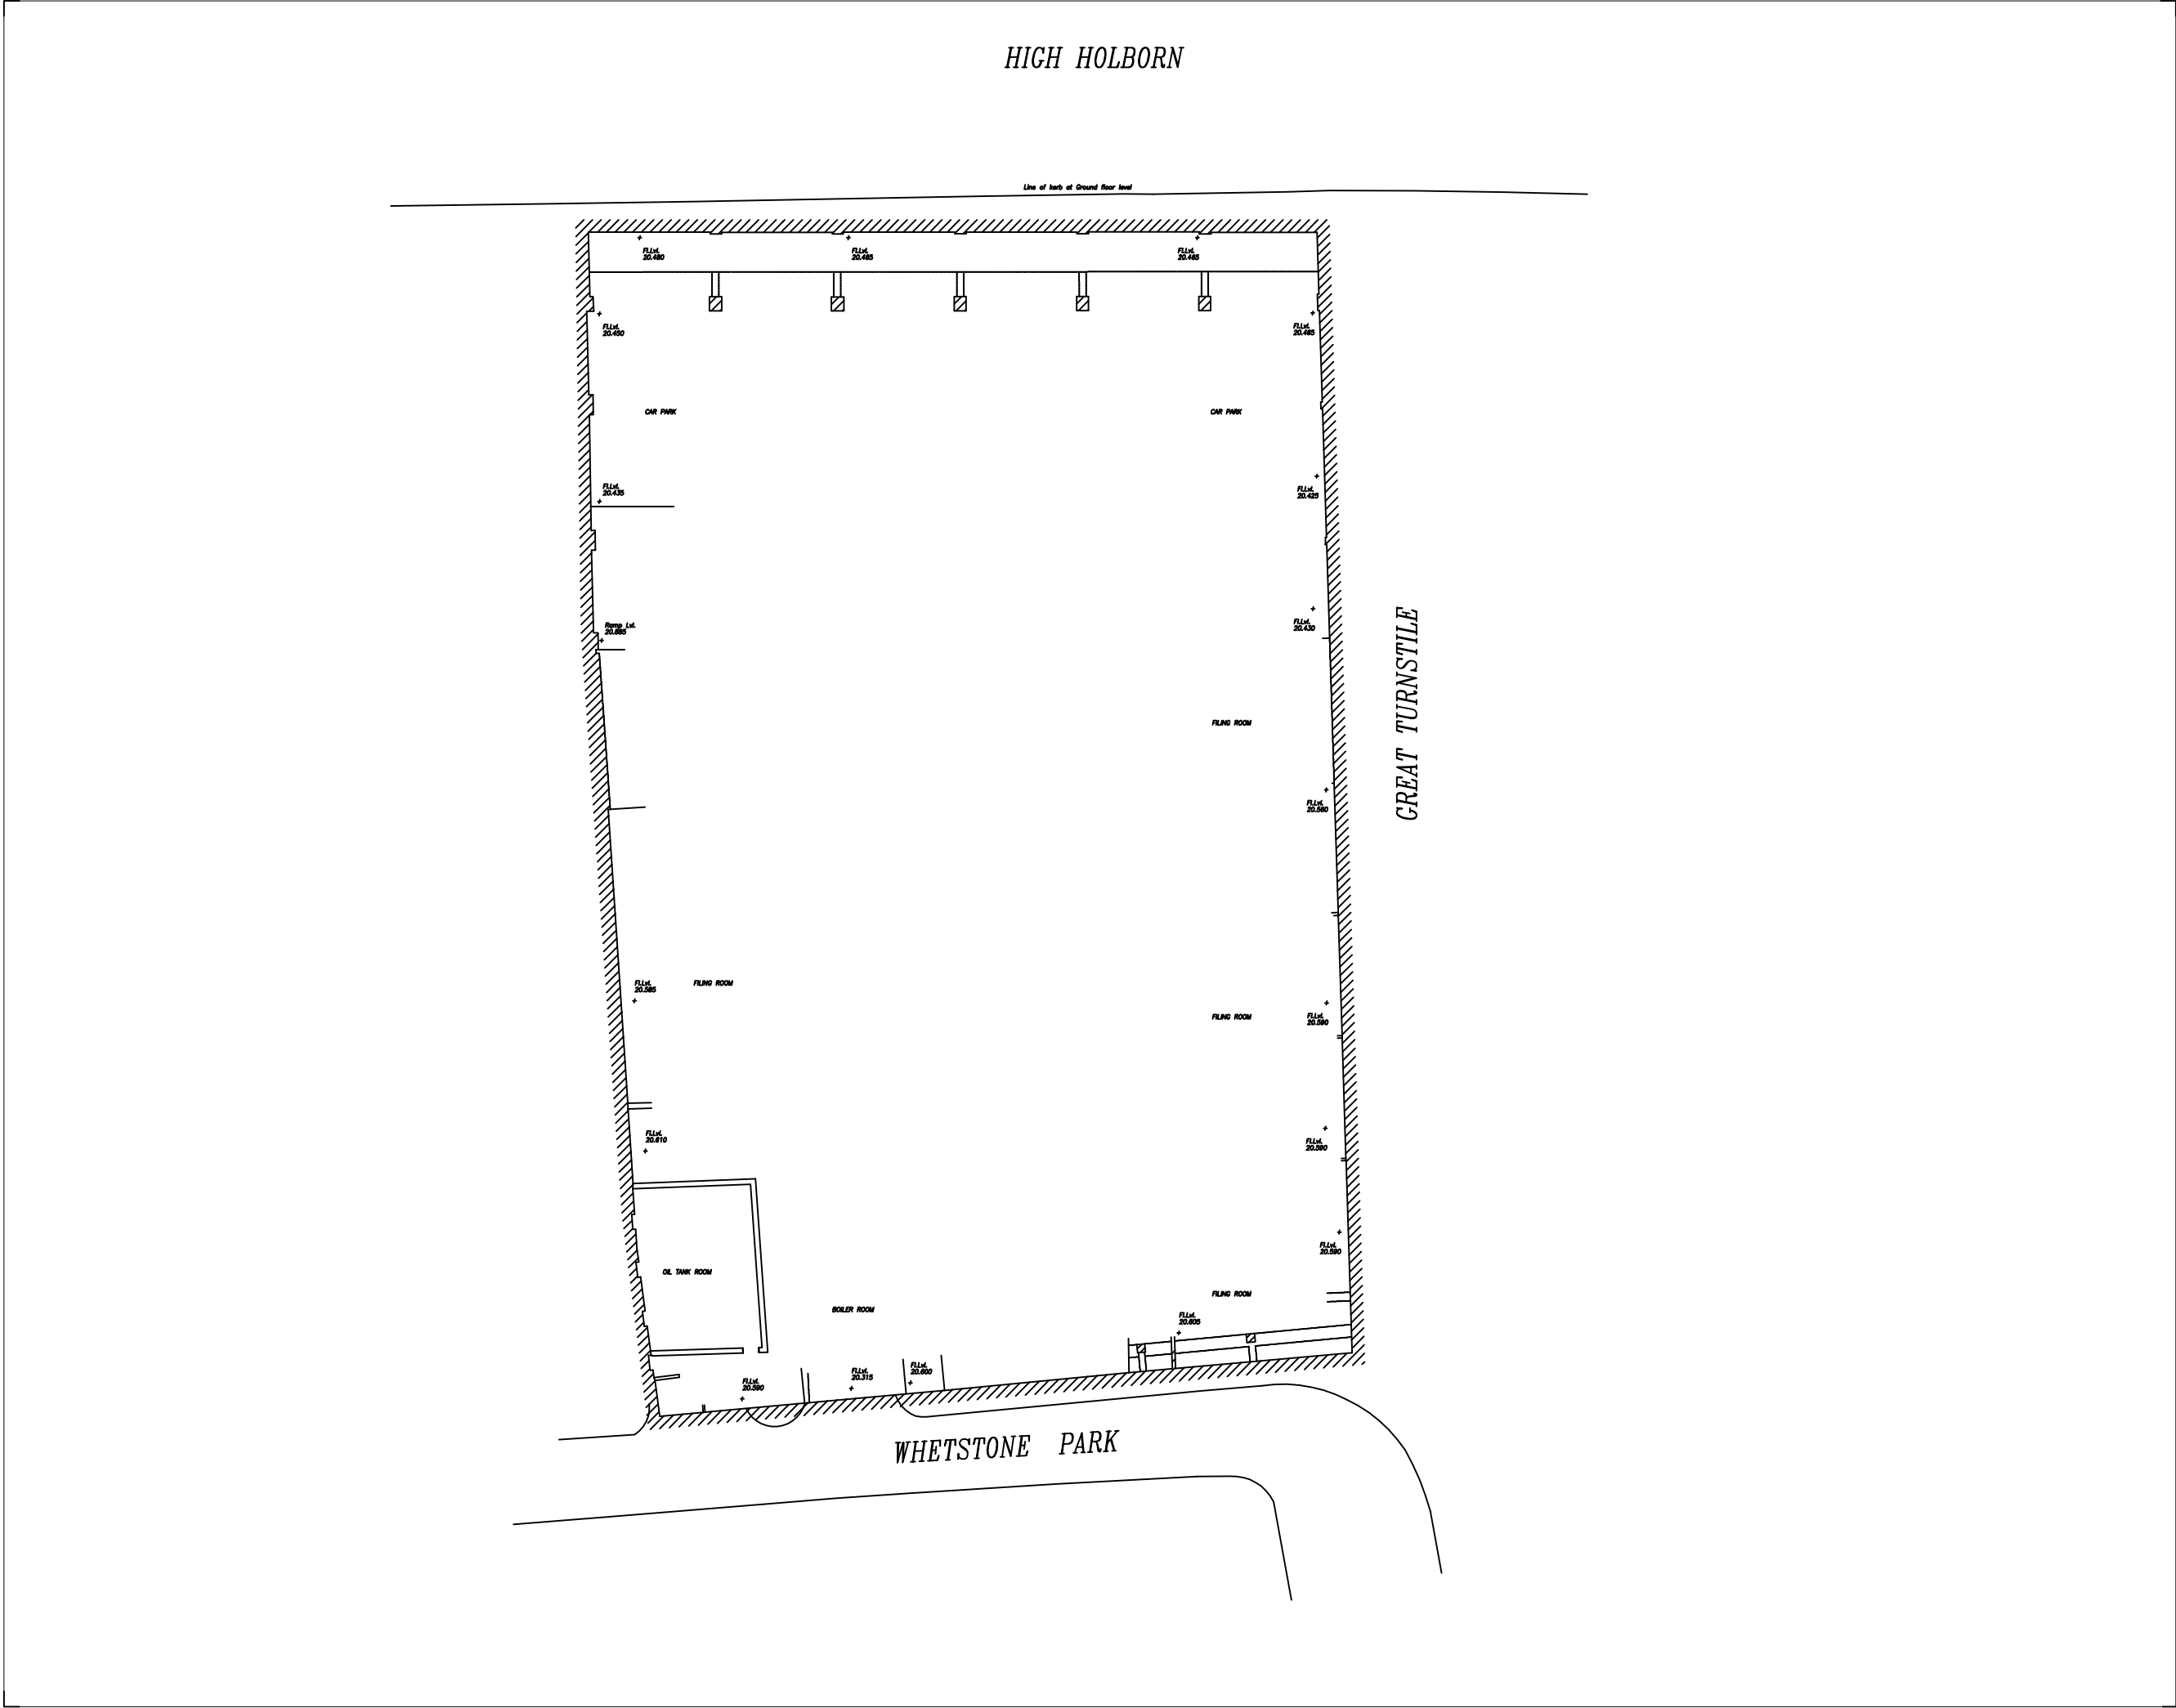

Project no.	Drawing no.	Revision
3829	TP31	.
Rev. .	Date .	Sig. . Chk. .
.	.	.
.	.	.

Source:
Drawing number 8176.01 by
The Gordon Tomalin Partnership, January 2006

GMW Architects

PO Box 1613 239 Kensington High Street
London W8 6SL www.gmw-architects.com
T+44 (0)20 7937 8020 F+44 (0)20 7937 5815

Project
Chichester House 278 - 282
High Holborn
London, WC1

Drawing Title
**Existing building
Basement Perimeter**

Status
.

© GMW Architects Do not remove this panel from the drawing
No dimensions to be scaled from this drawing
Report all errors and omissions to the Architect
Dimensions to be checked on site before fabrication

North	Sheet	Scale	Drawn
	A3	1:250	JUB
	Date	Checked	
	04/07/2007	.	

Project no.	Drawing no.	Revision
3829	TP31	.