



© Sarah Wigglesworth Architects T +44 (0)20 7607 9200 F +44 (0)20 7607 5800 E mail@swarch.co.uk W www.swarch.co.uk	job no.	job title		dwg. title	rev. no.	description
	507	129 Camden Mews		Location Plan		
		dwg. no.	scale	date	status	
do not scale from this drawing	507-E001		1:1250@ A4	09/07	-	

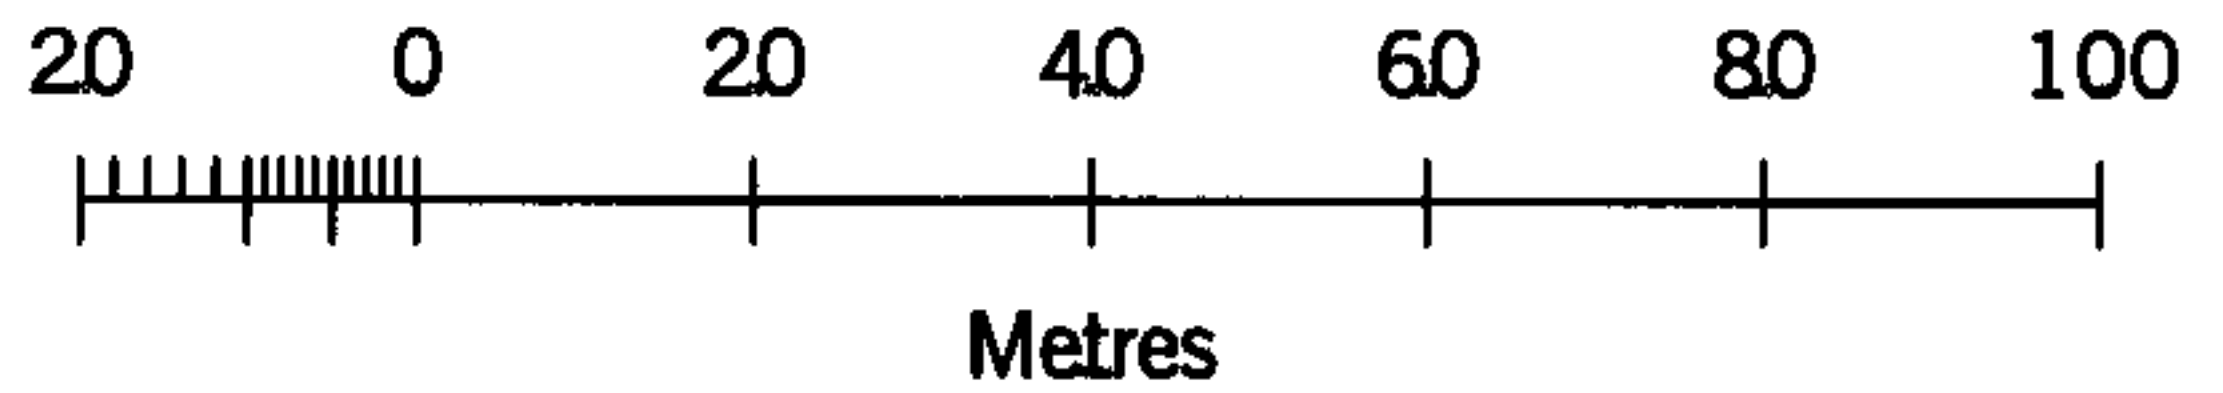

© Sarah Wigglesworth Architects
 T +44 (0)20 7607 9200 F +44 (0)20 7607 9800
 E mail@swarch.co.uk W www.swarch.co.uk

job no.	507	job title	129 Camden Mews
dwg. no.	507-P001	scale	1:200
date	September 07	status	Planning
dwg. title	Site plan	rev. no.	
description			

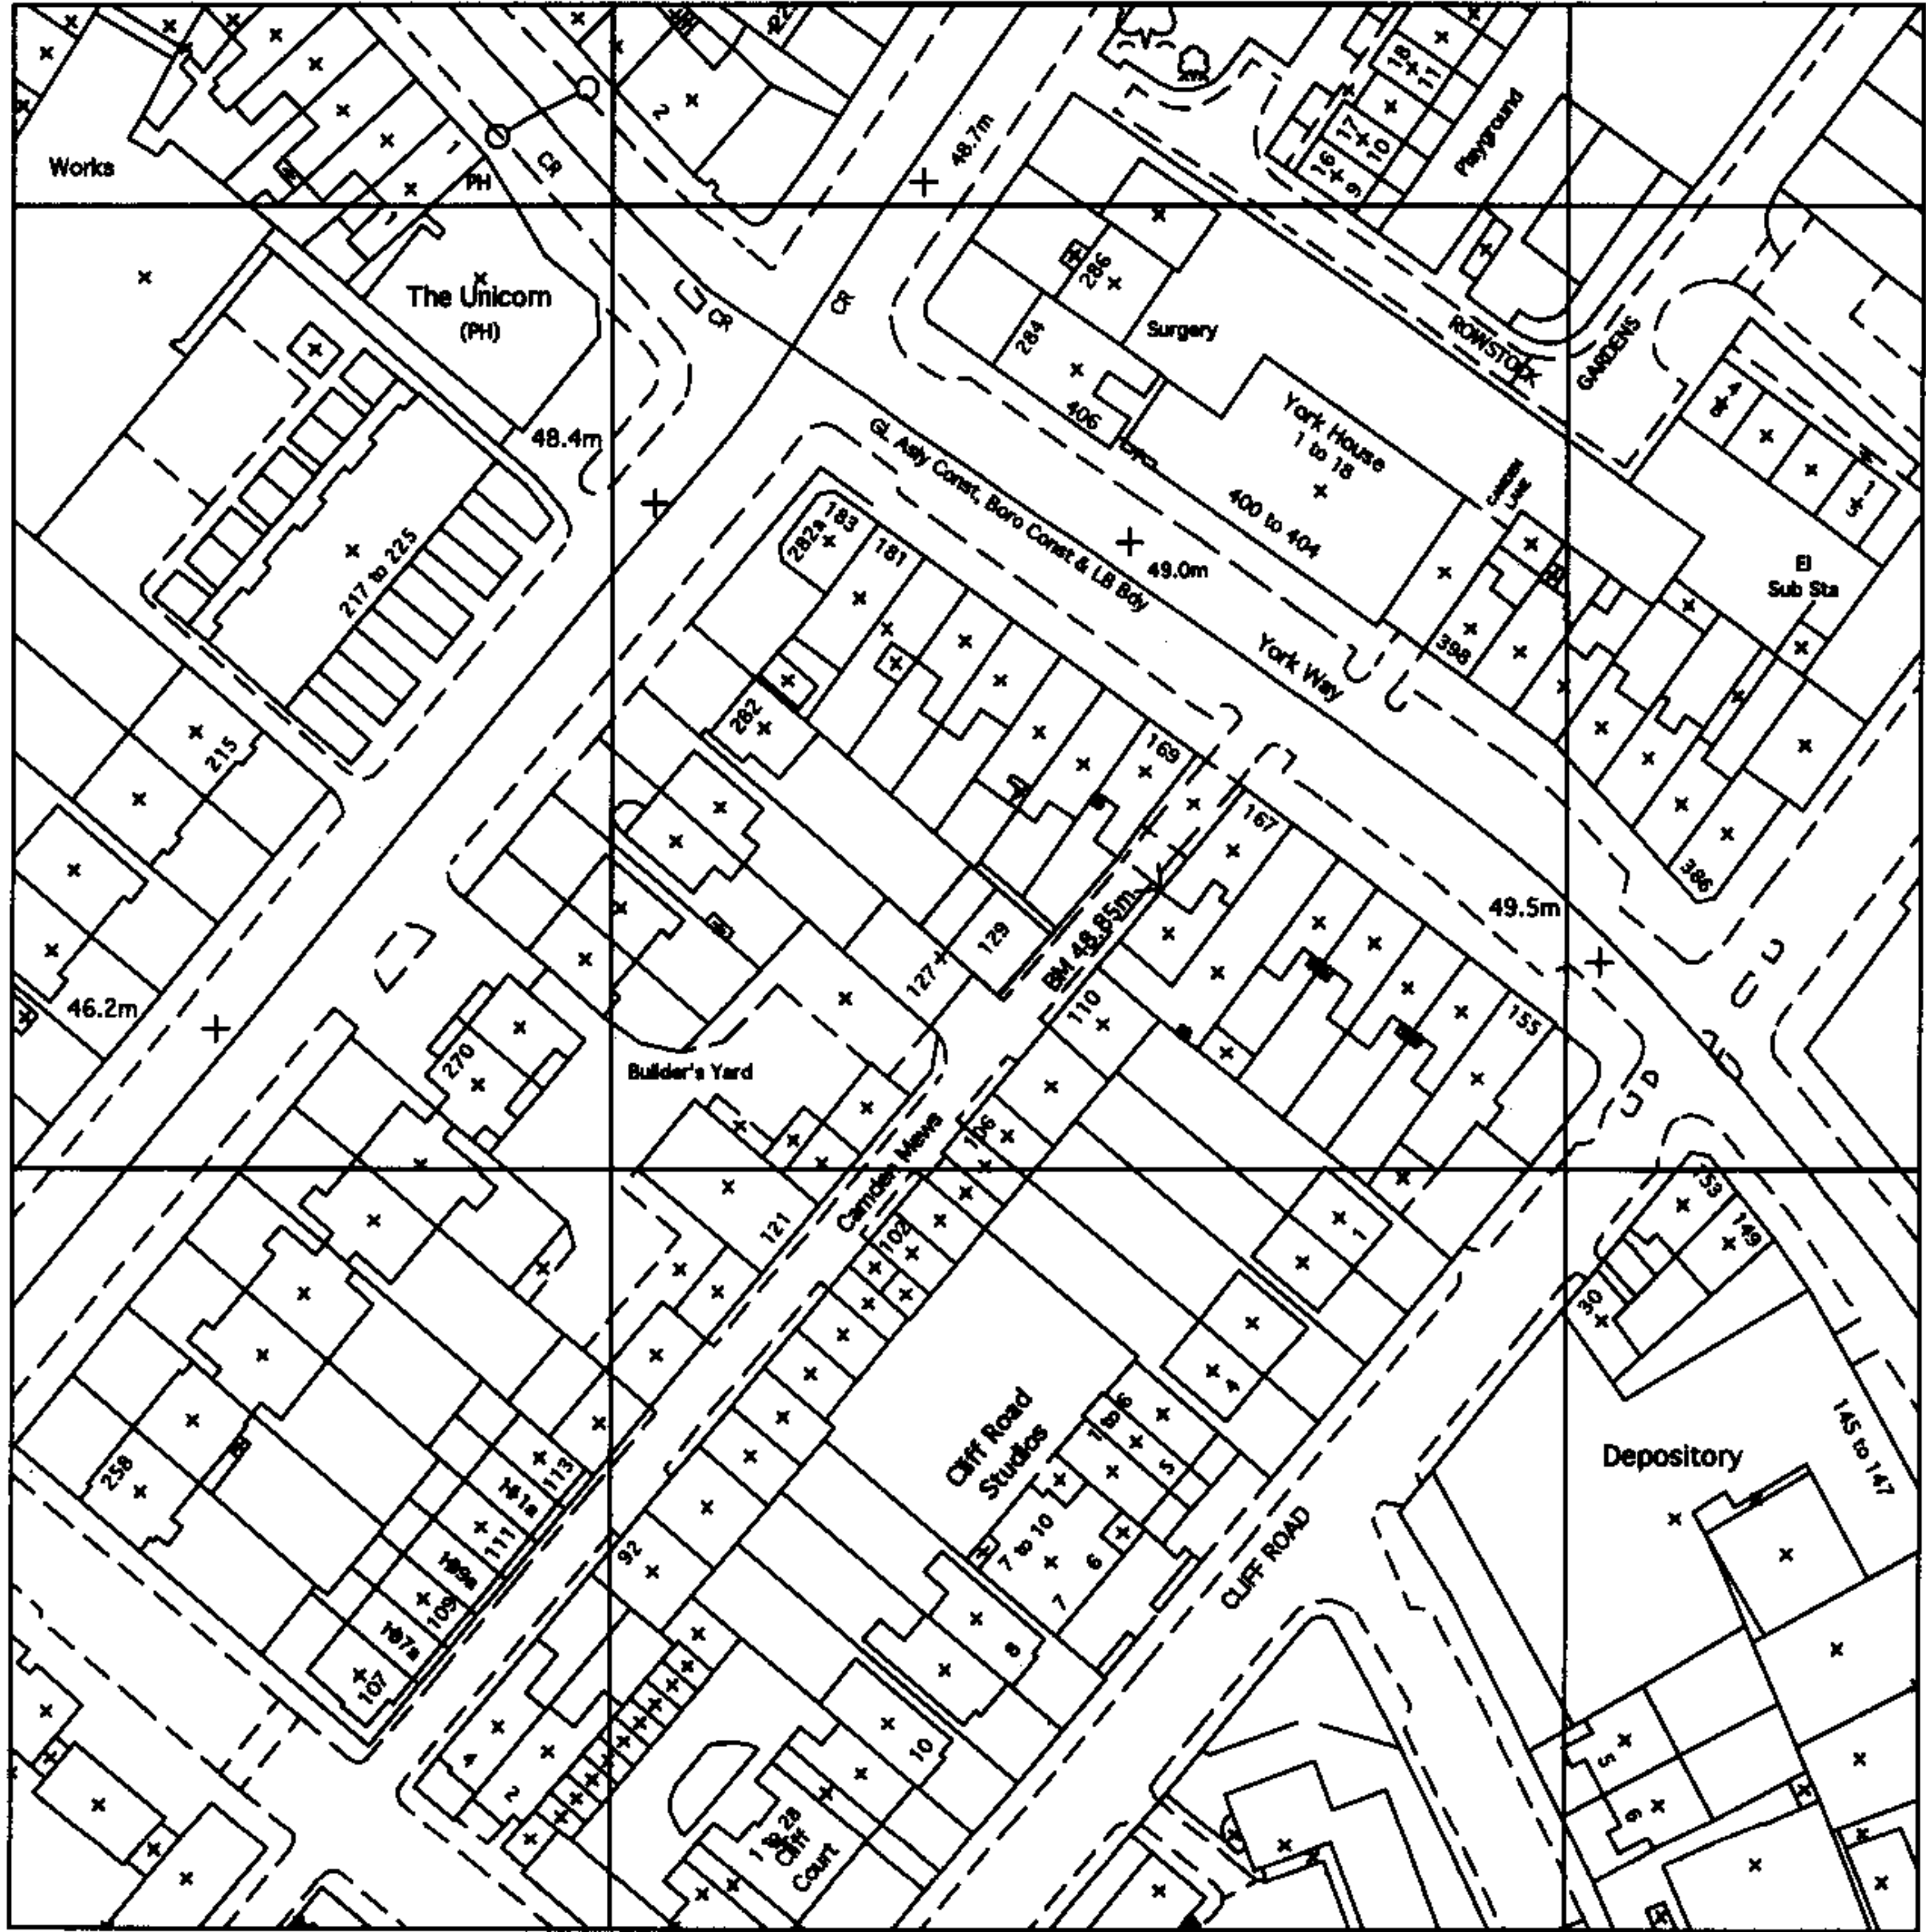