


© Sarah Wigglesworth Architects

T +44 (0)20 7607 9200 F +44 (0)20 7607 5800
E mail@swarch.co.uk W www.swarch.co.uk

do not scale from this drawing

job no. 507	job title 129 Camden Mews	dwg. title Existing Ground Floor Plan	rev. no.	description
dwg. no. 507-E100	scale 1:50	date September 07	status Planning	

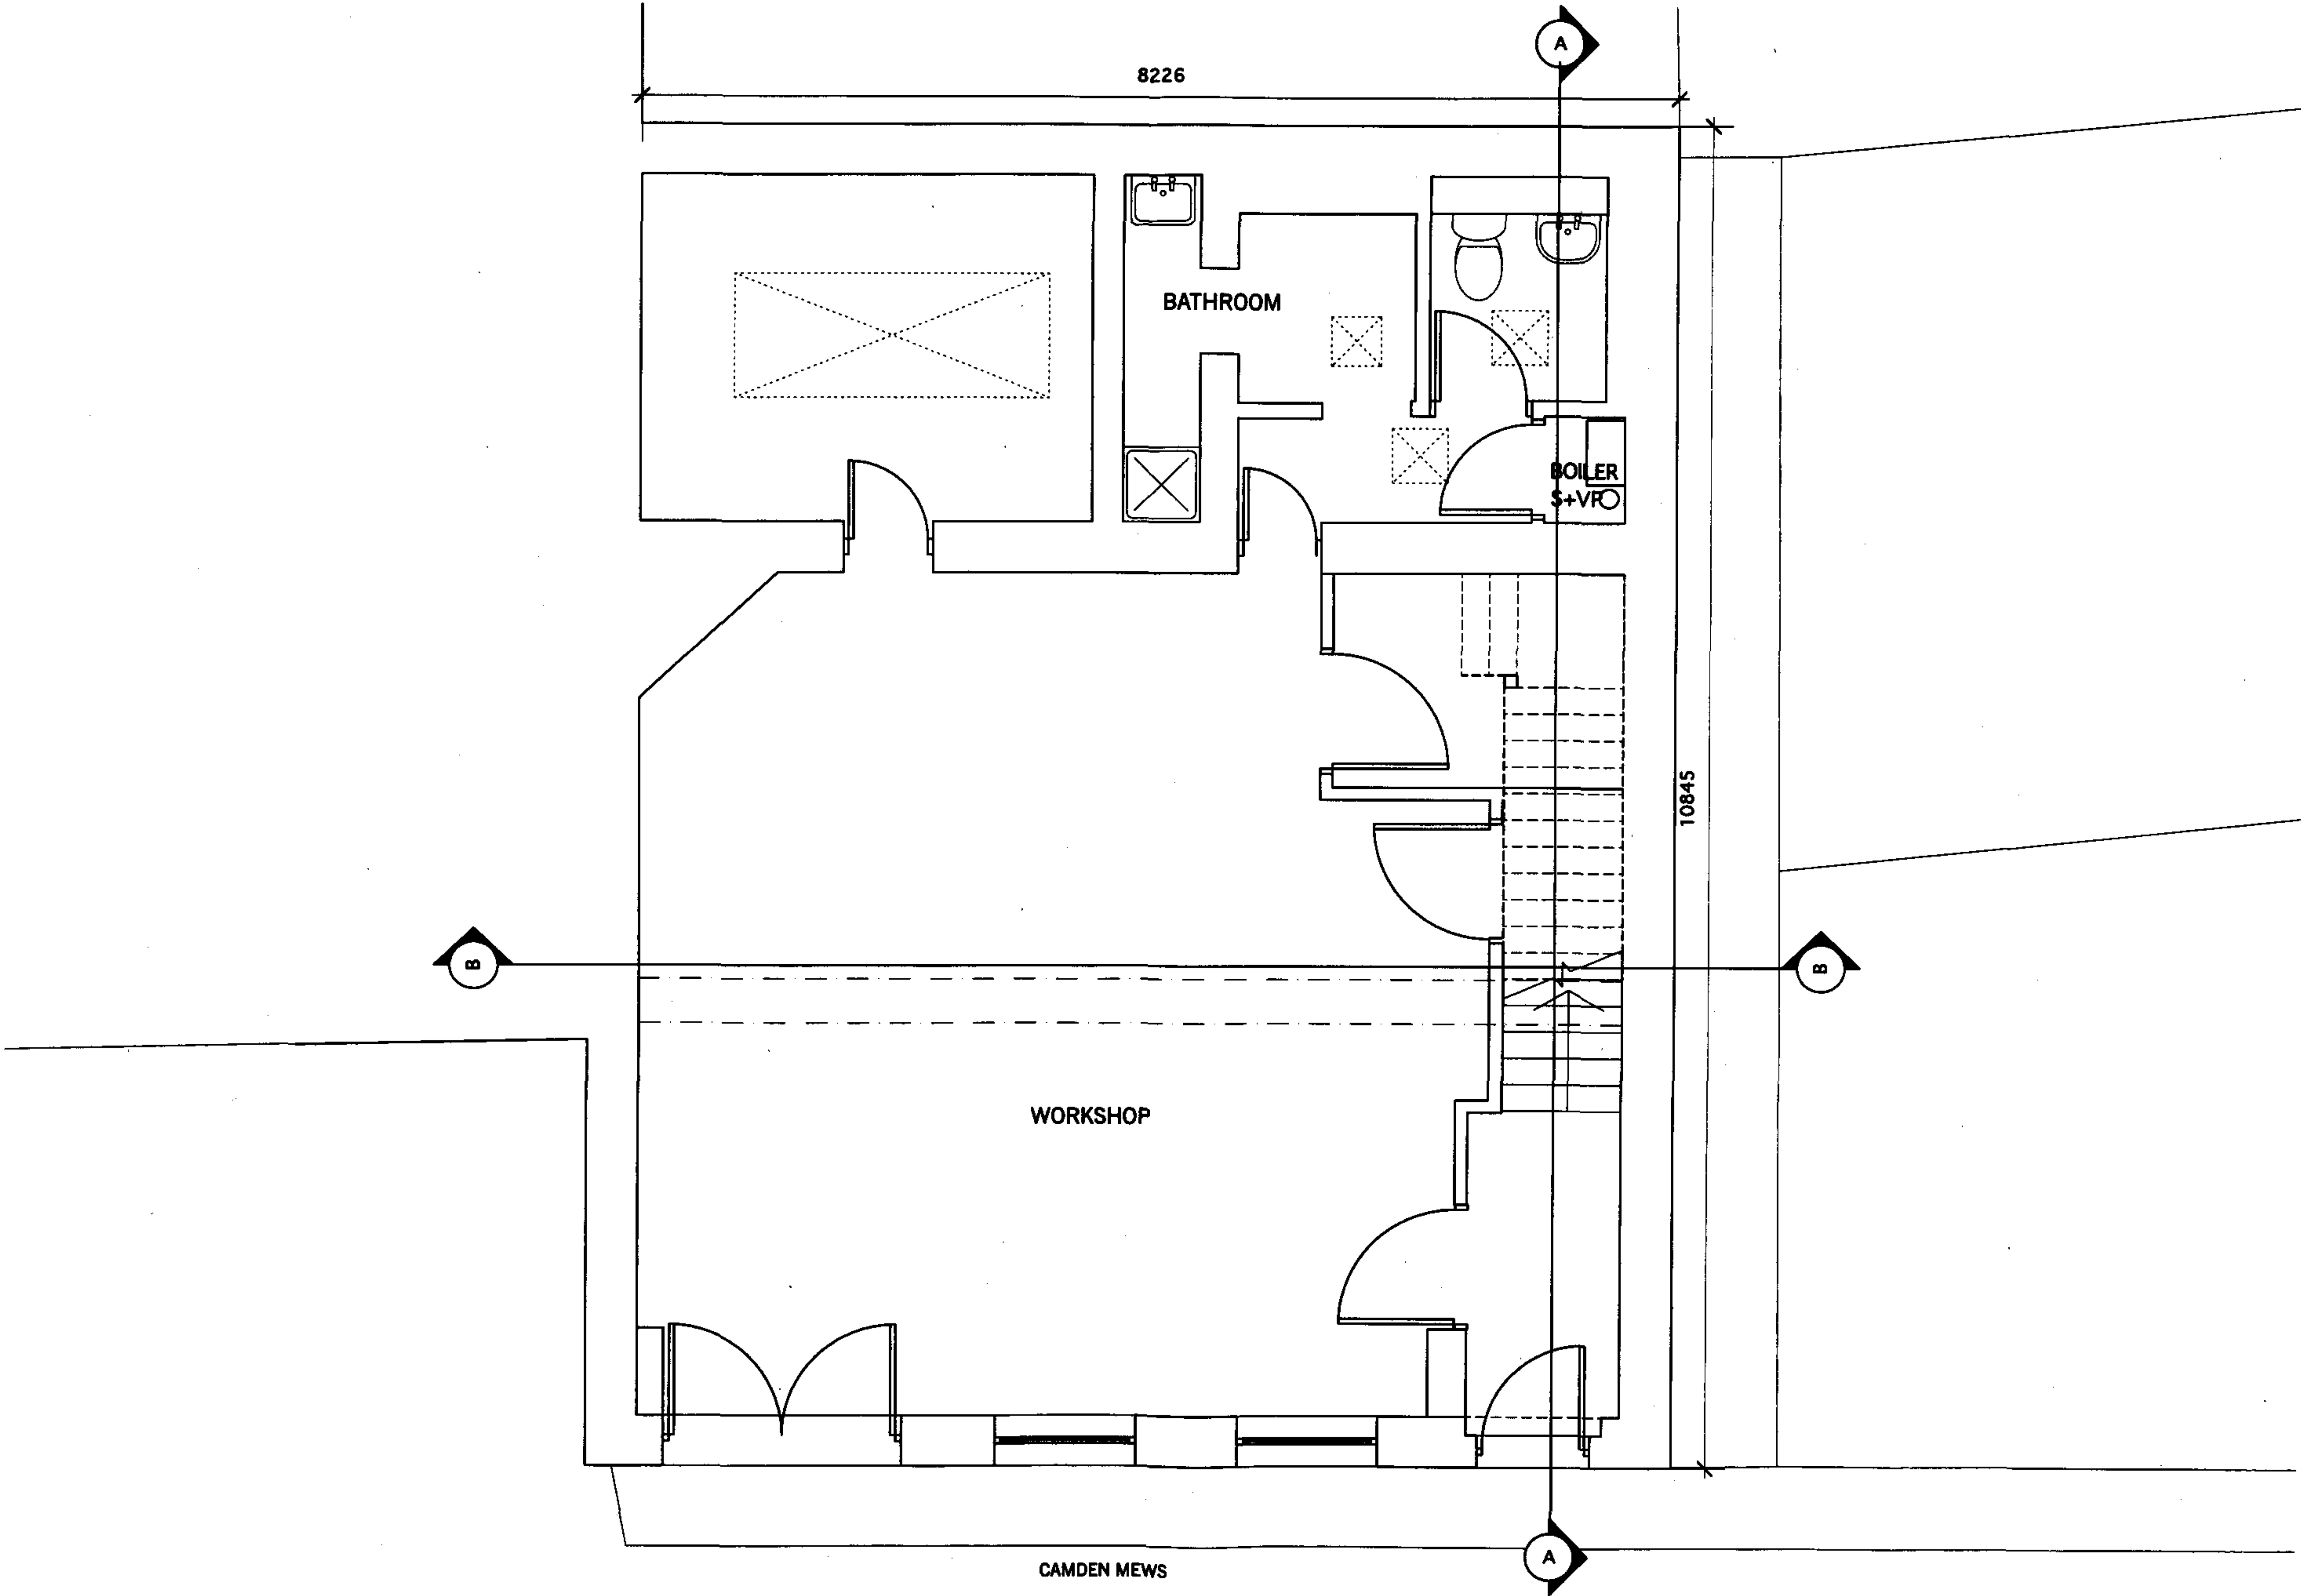


© Sarah Wigglesworth Architects

T +44 (0)20 7607 9200 F +44 (0)20 7607 5800
E mail@swarch.co.uk W www.swarch.co.uk

do not scale from this drawing

job no.	job title	dwg. title	rev. no.	description	
507	129 Camden Mews	Existing First Floor Plan			
dwg. no.	scale	date	status		
507-E101	1:50	September 07	Planning		

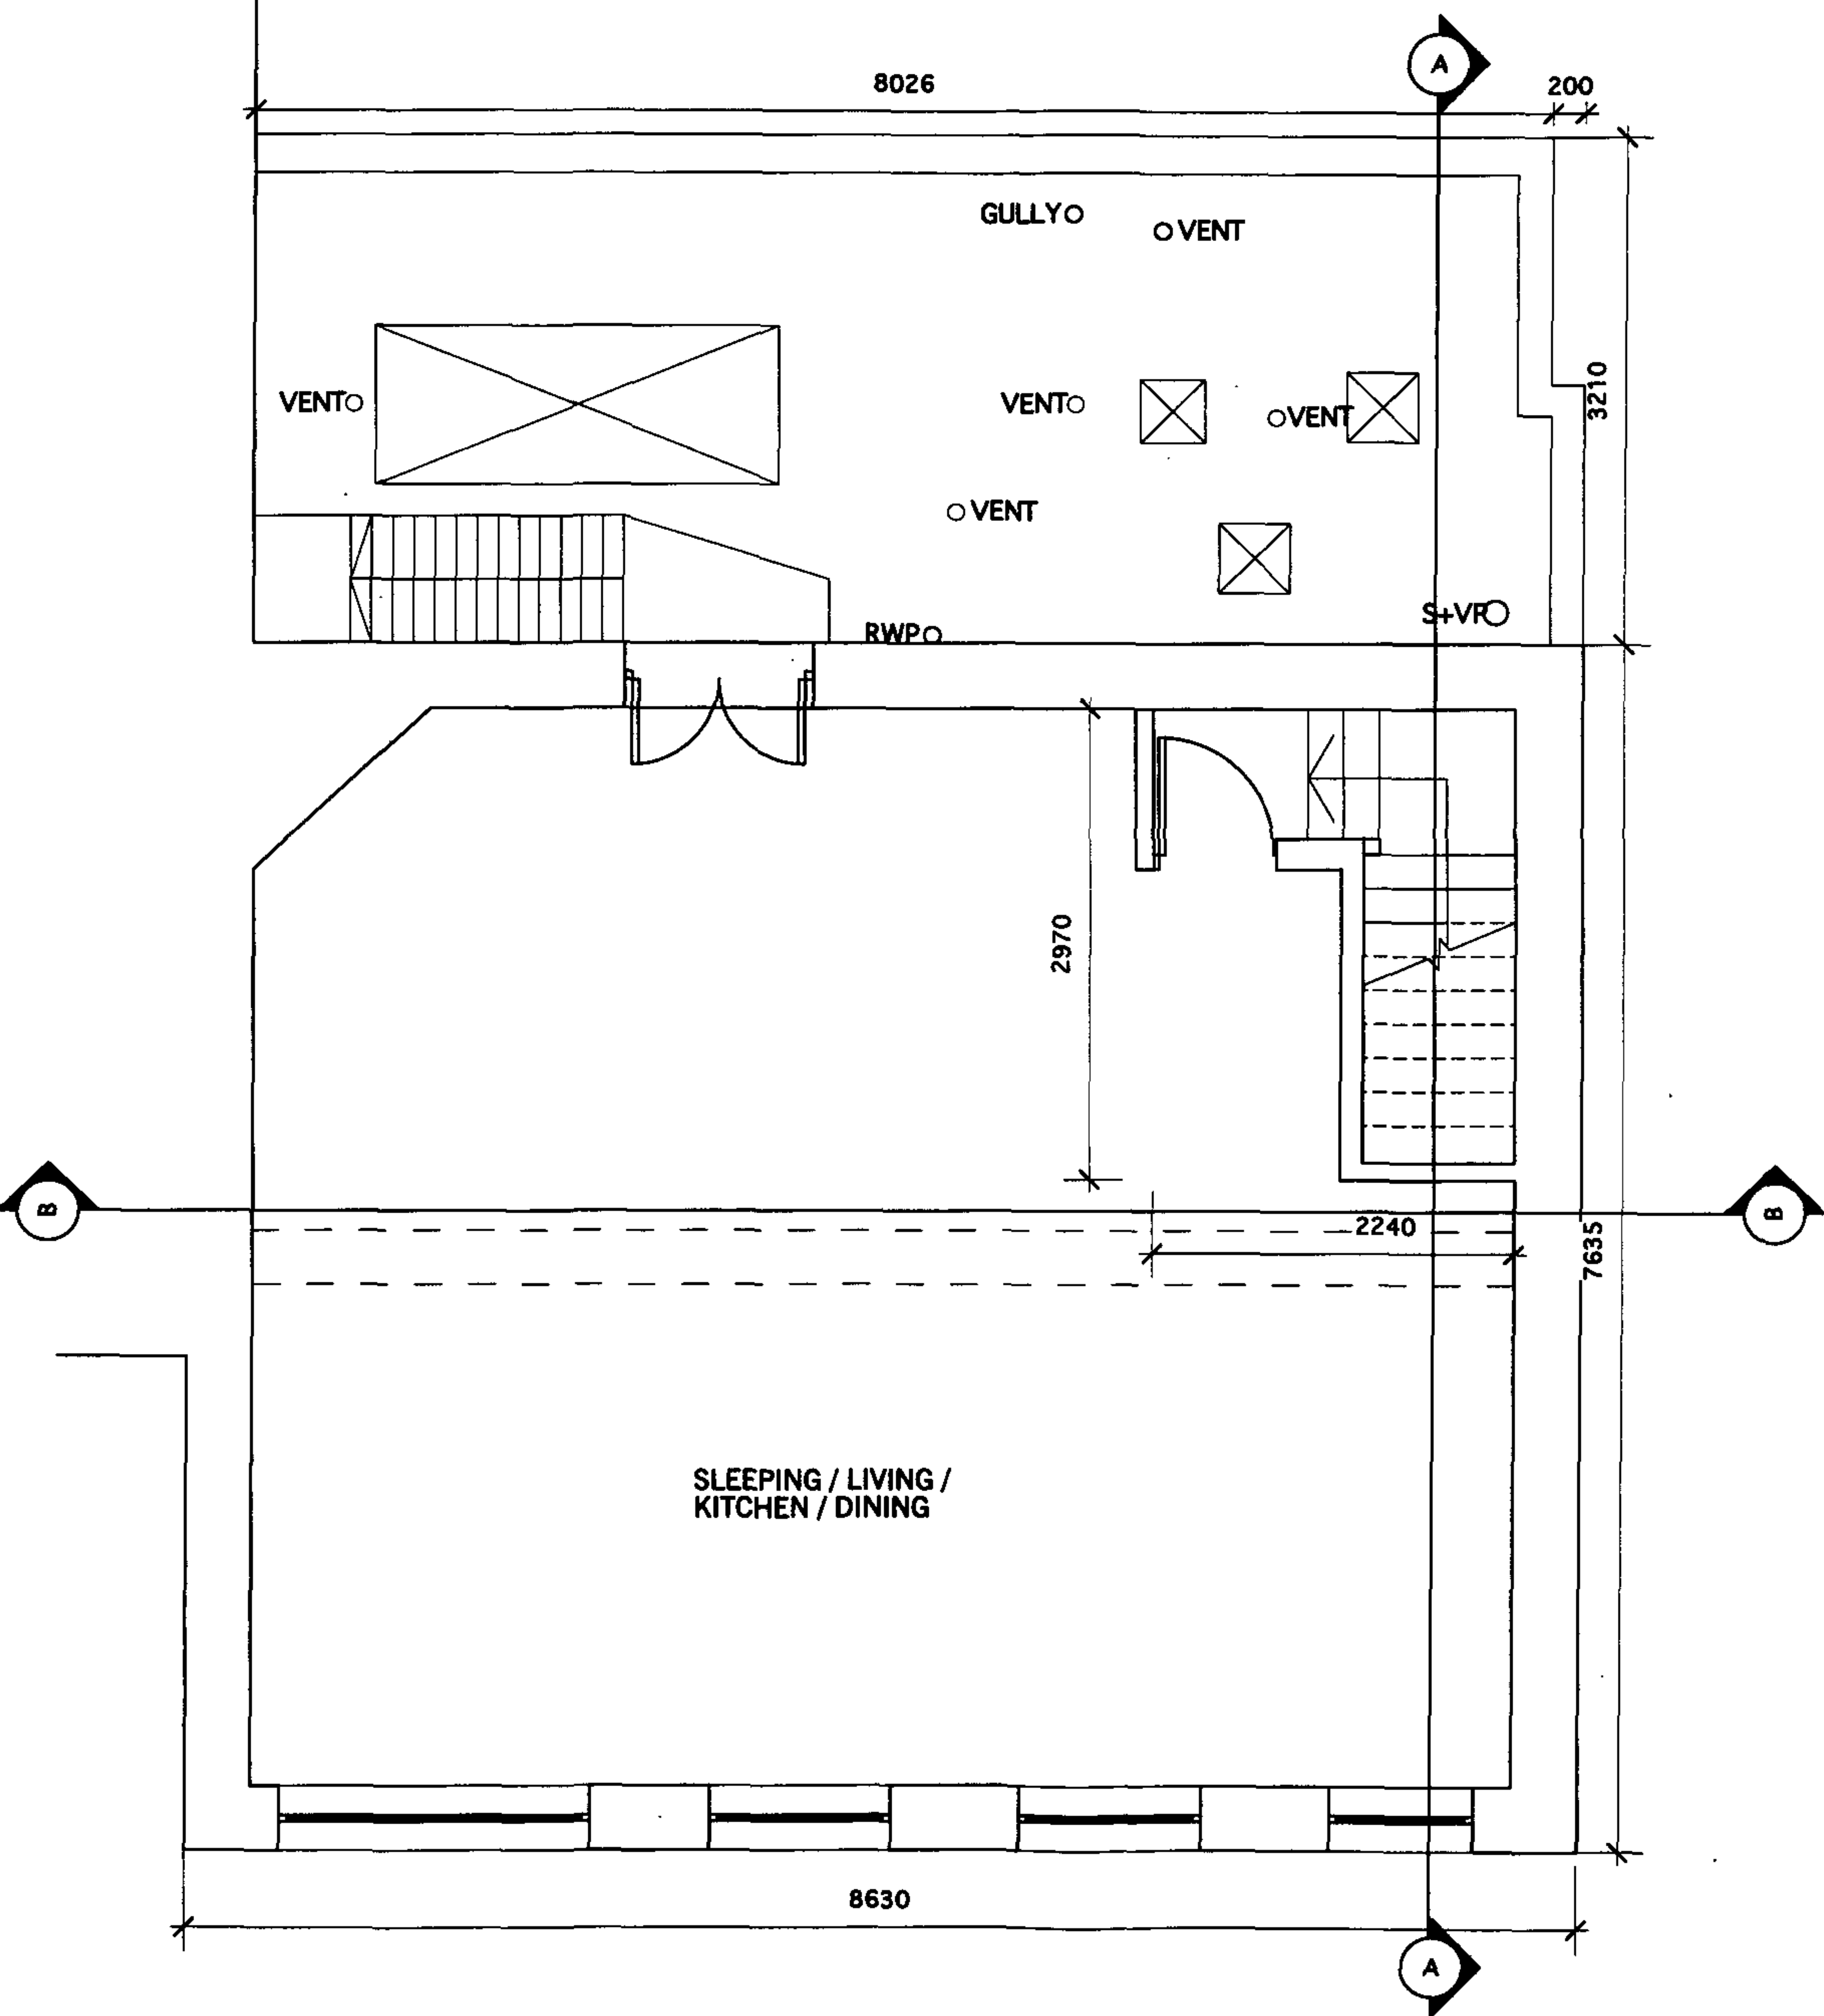


© Sarah Wigglesworth Architects

T +44 (0)20 7607 9200 F +44 (0)20 7607 5800
E mail@swarch.co.uk W www.swarch.co.uk

do not scale from this drawing

job no.	job title	dwg. title	rev. no.	description	
507	129 Camden Mews	Existing Roof Plan			
dwg. no.	scale	date	status		
507-E102	1:50	September 07	Planning		

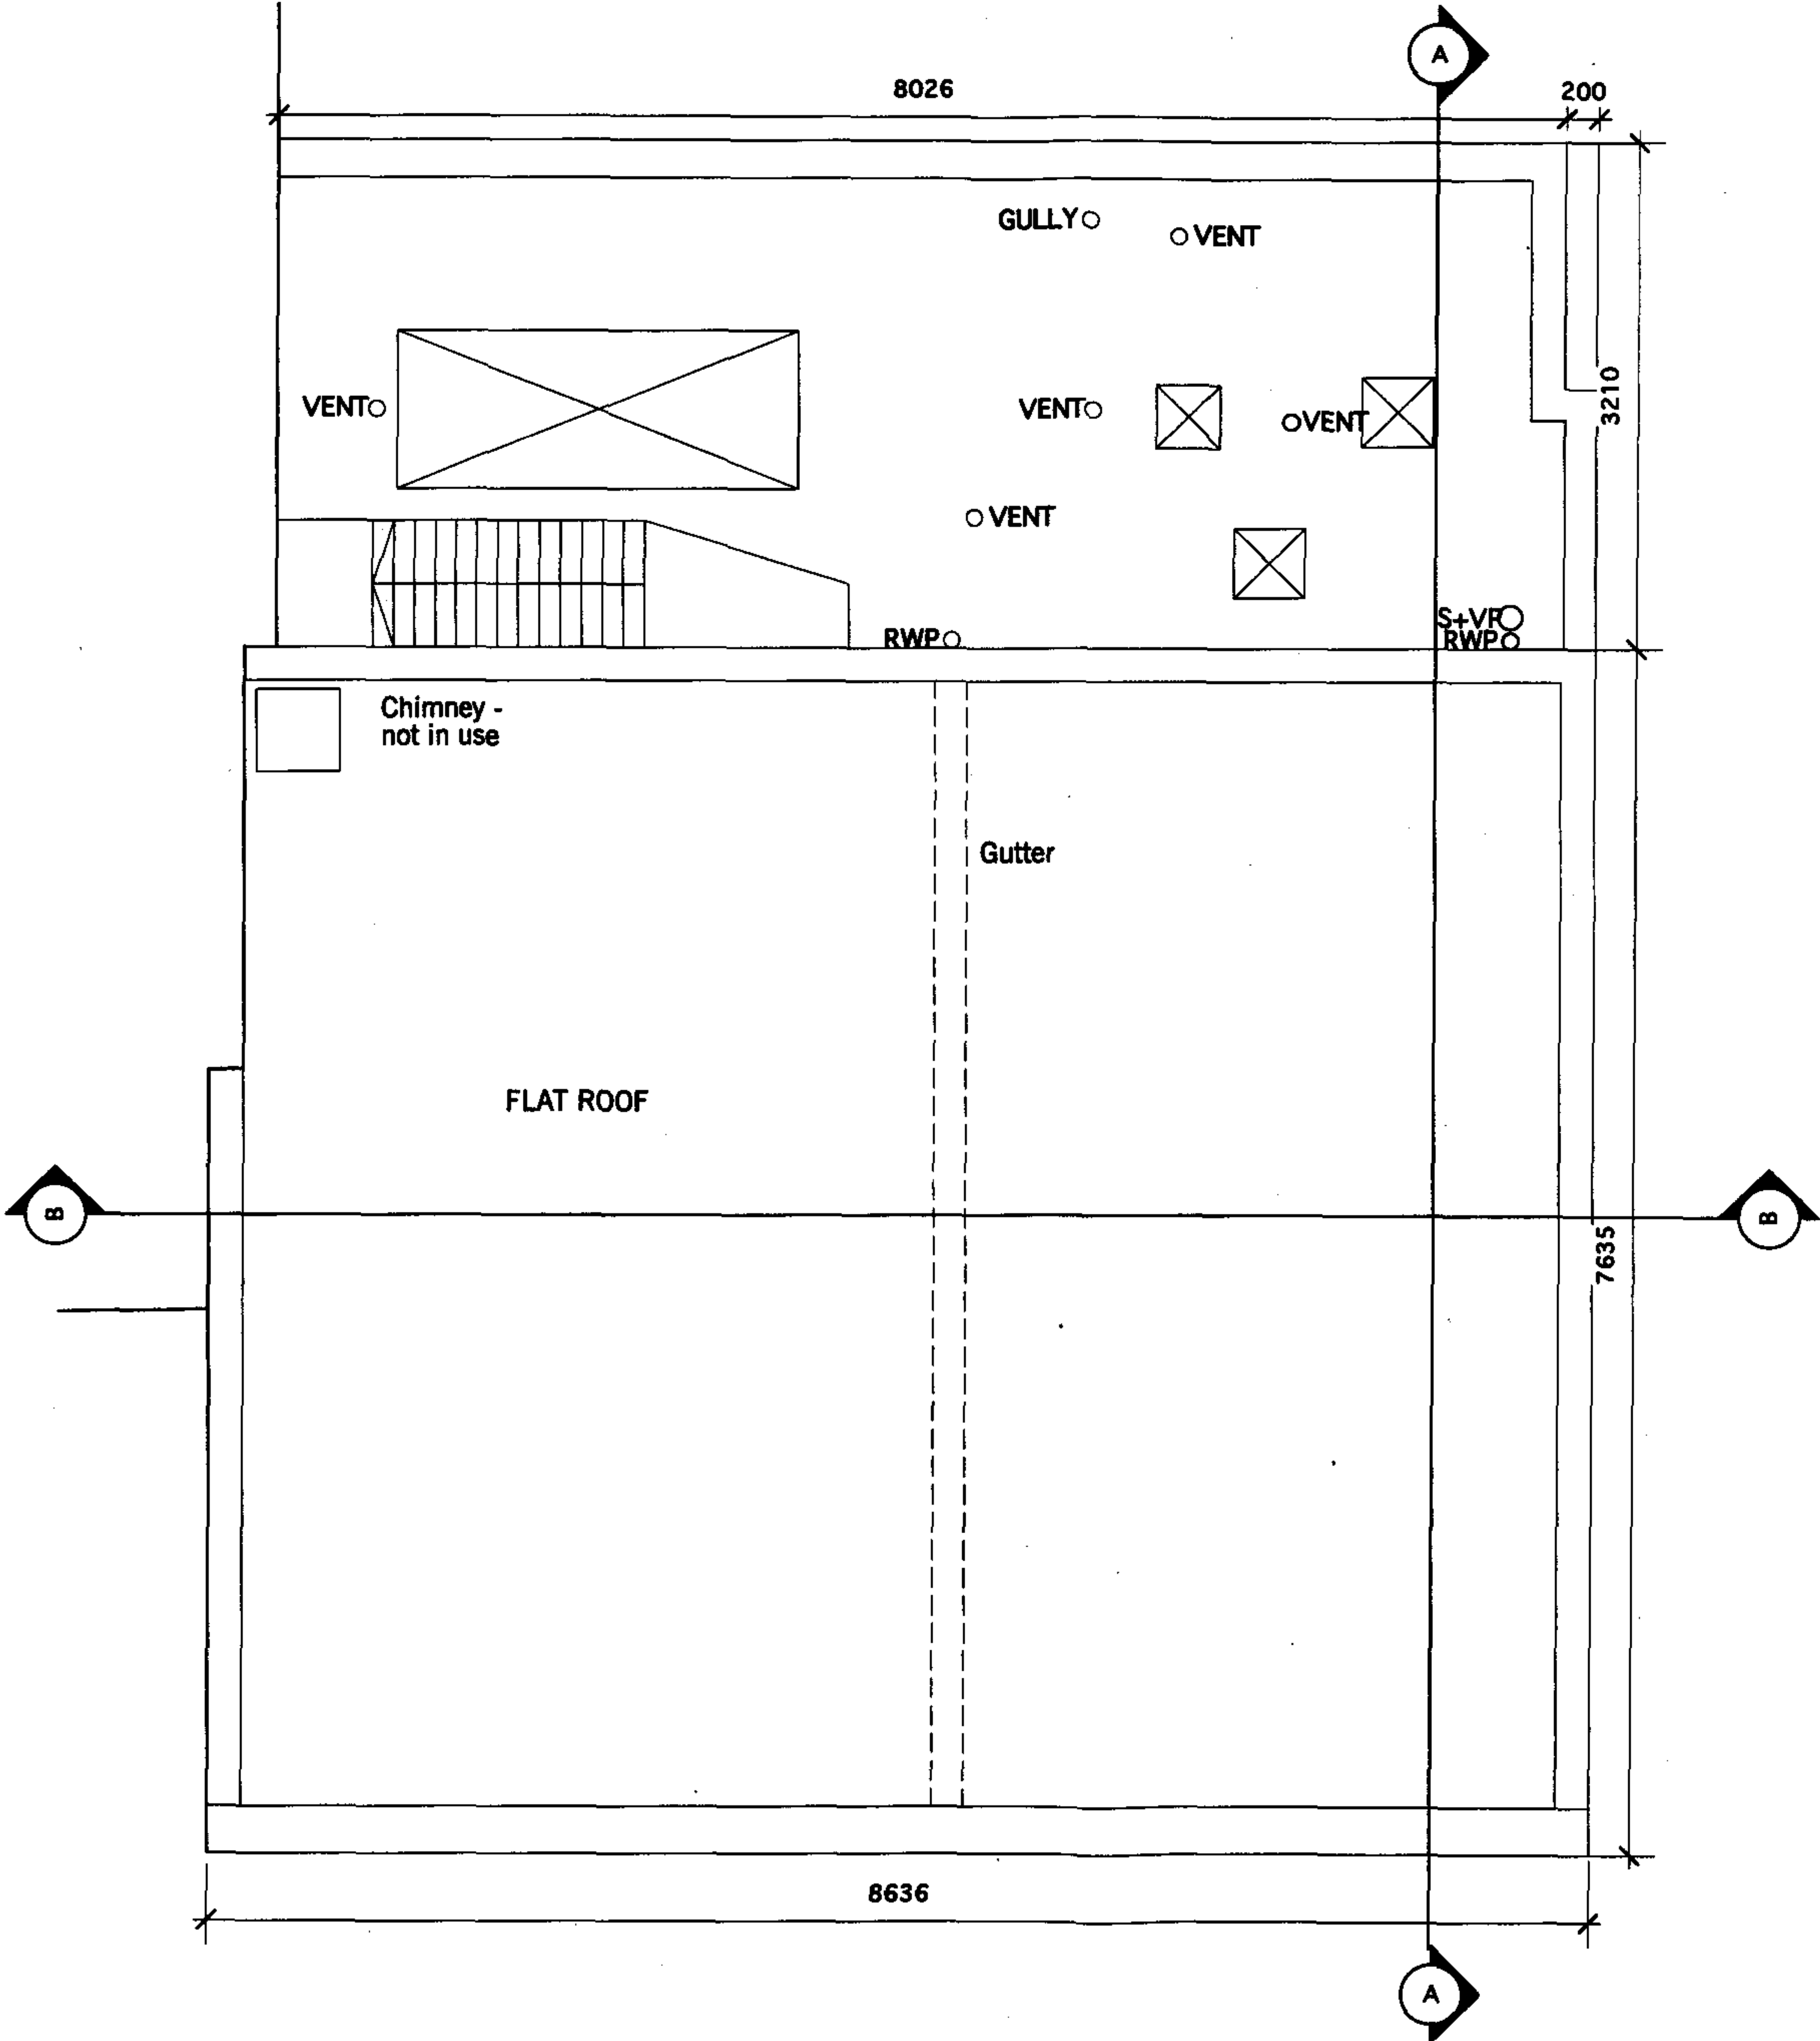


job no.	job title	dwg. title	rev. no.	description
507	129 Camden Mews	Existing Front Elevation		
dwg. no.	scale	date	status	
507-E103	1:50	September 07	Planning	



© Sarah Wigglesworth Architects


T +44 (0)20 7607 9200 F +44 (0)20 7607 5800
E mail@swarch.co.uk W www.swarch.co.uk

job no.	job title	dwg. title	rev. no.	description	
507	129 Camden Mews	Existing Rear Elevation			
dwg. no.		scale	date	status	
507-E104		1:50	September 07	Planning	

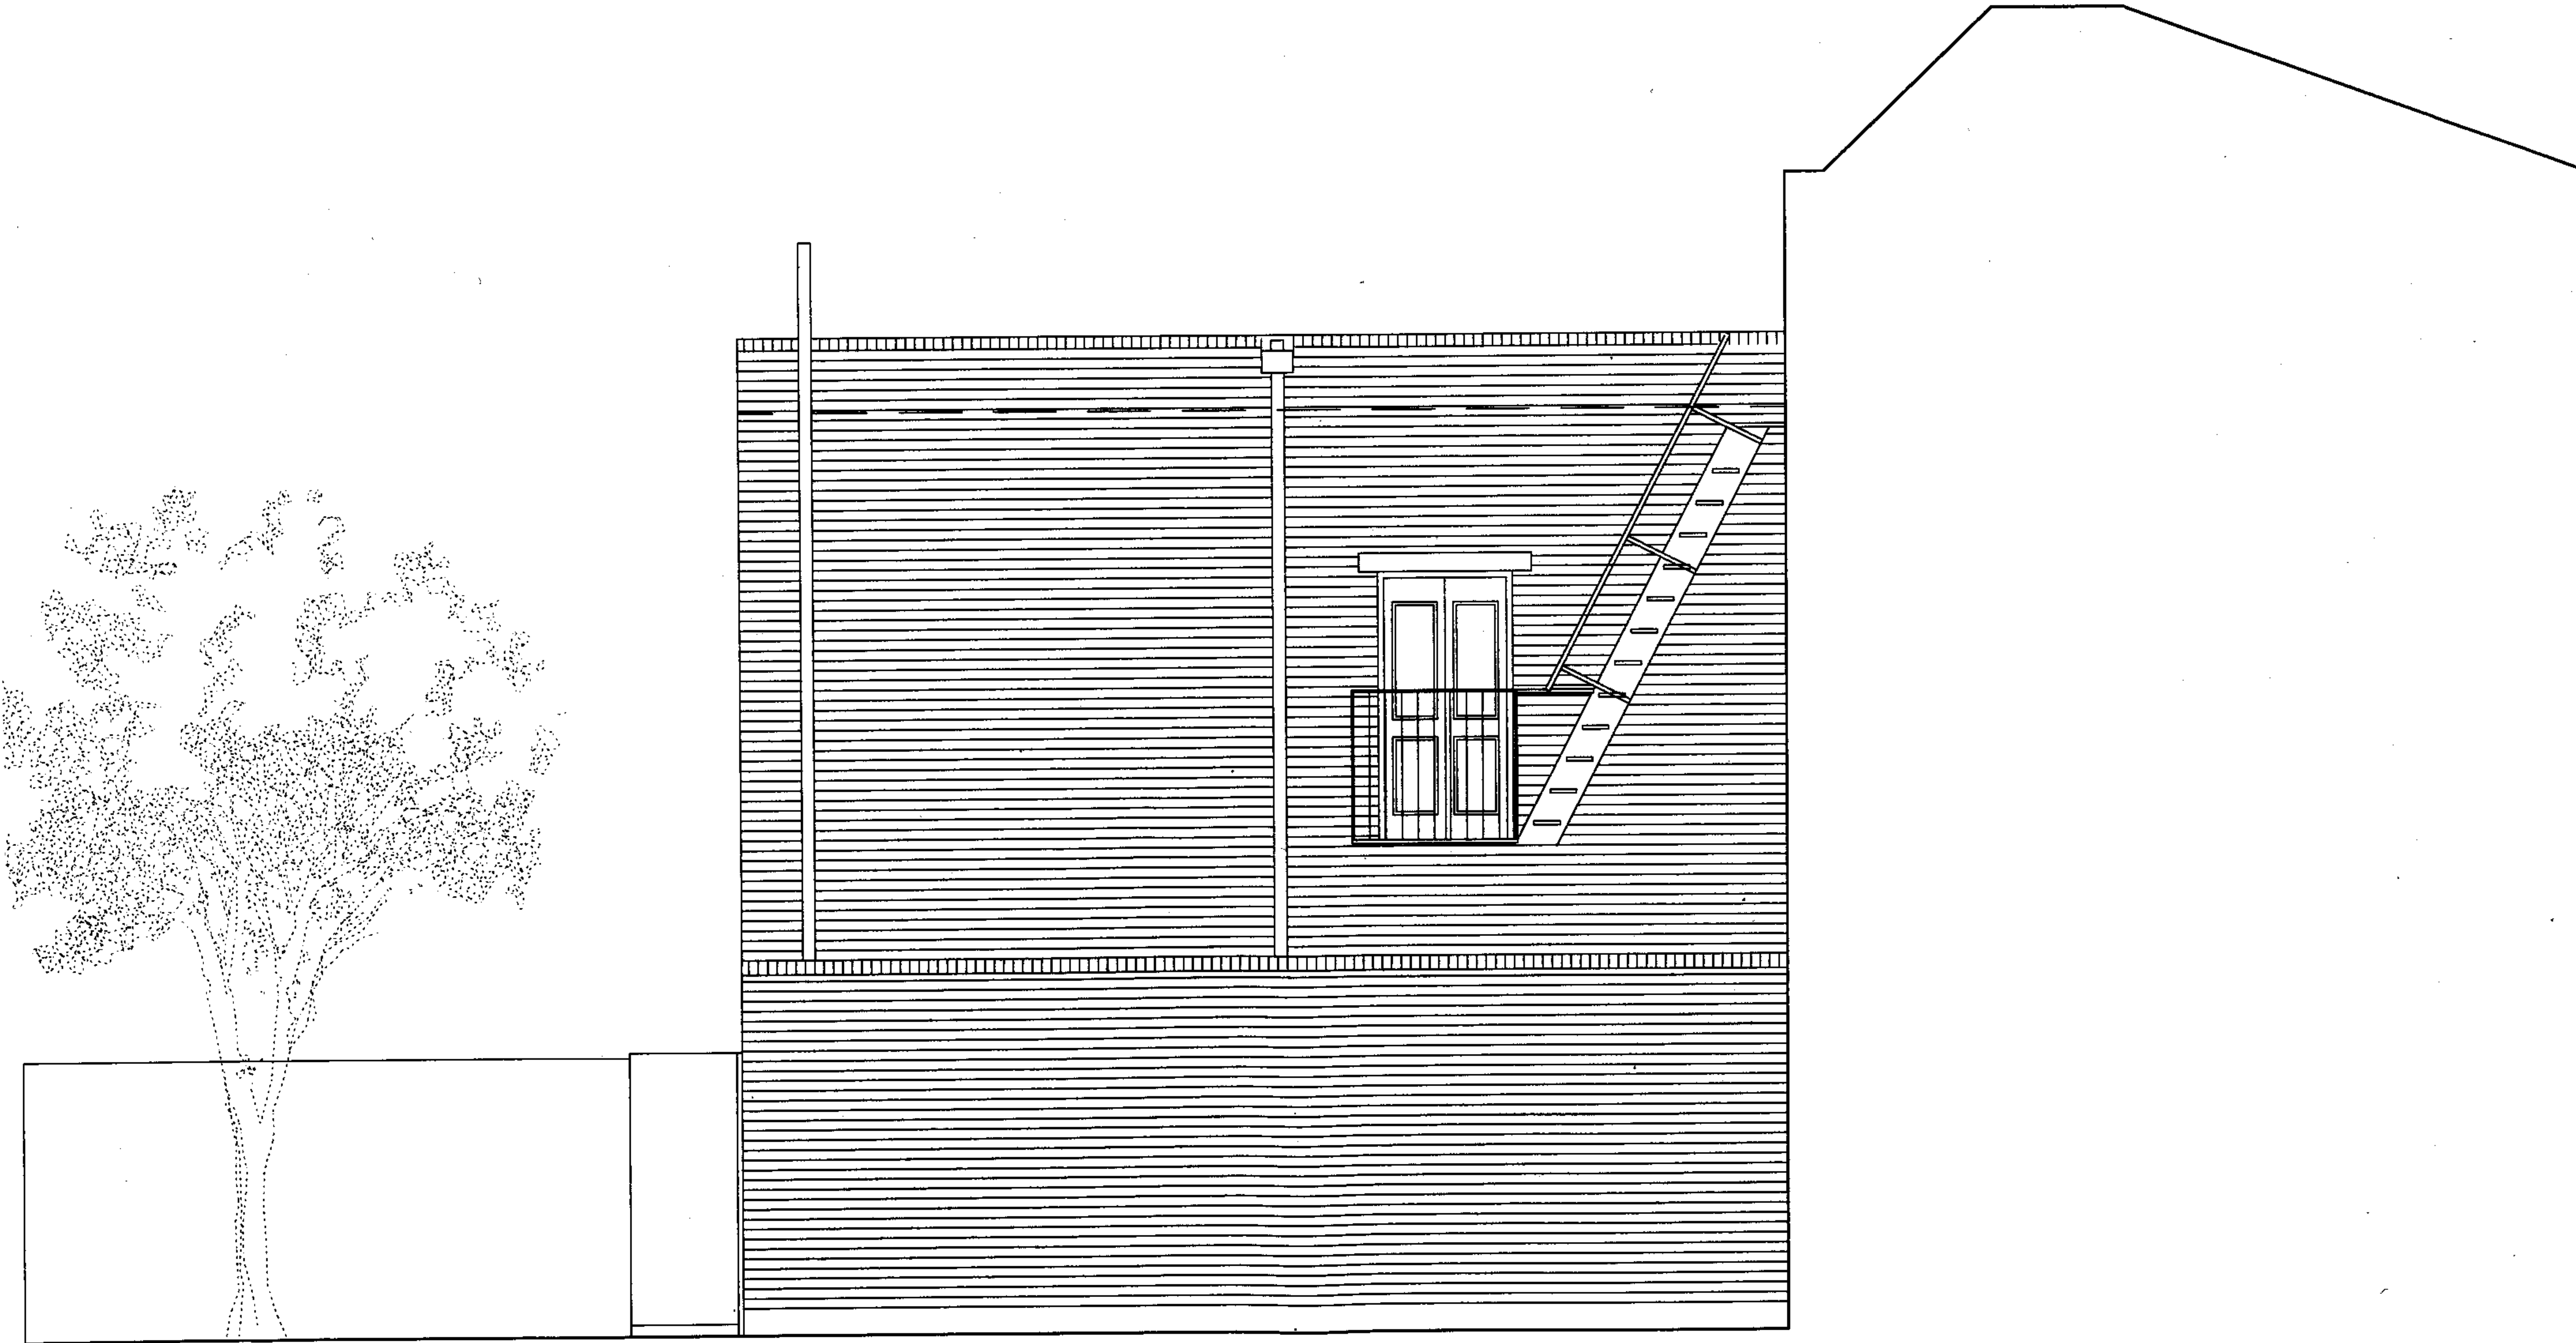


© Sarah Wigglesworth Architects
T +44 (0)20 7607 9200 F +44 (0)20 7607 5800
E mail@swarch.co.uk W www.swarch.co.uk

job no.	job title	dwg. title	rev. no.	description
507	129 Camden Mews	Existing Side Elevation		
dwg. no.	scale	date	status	
507-E105	1:50	September 07	Planning	

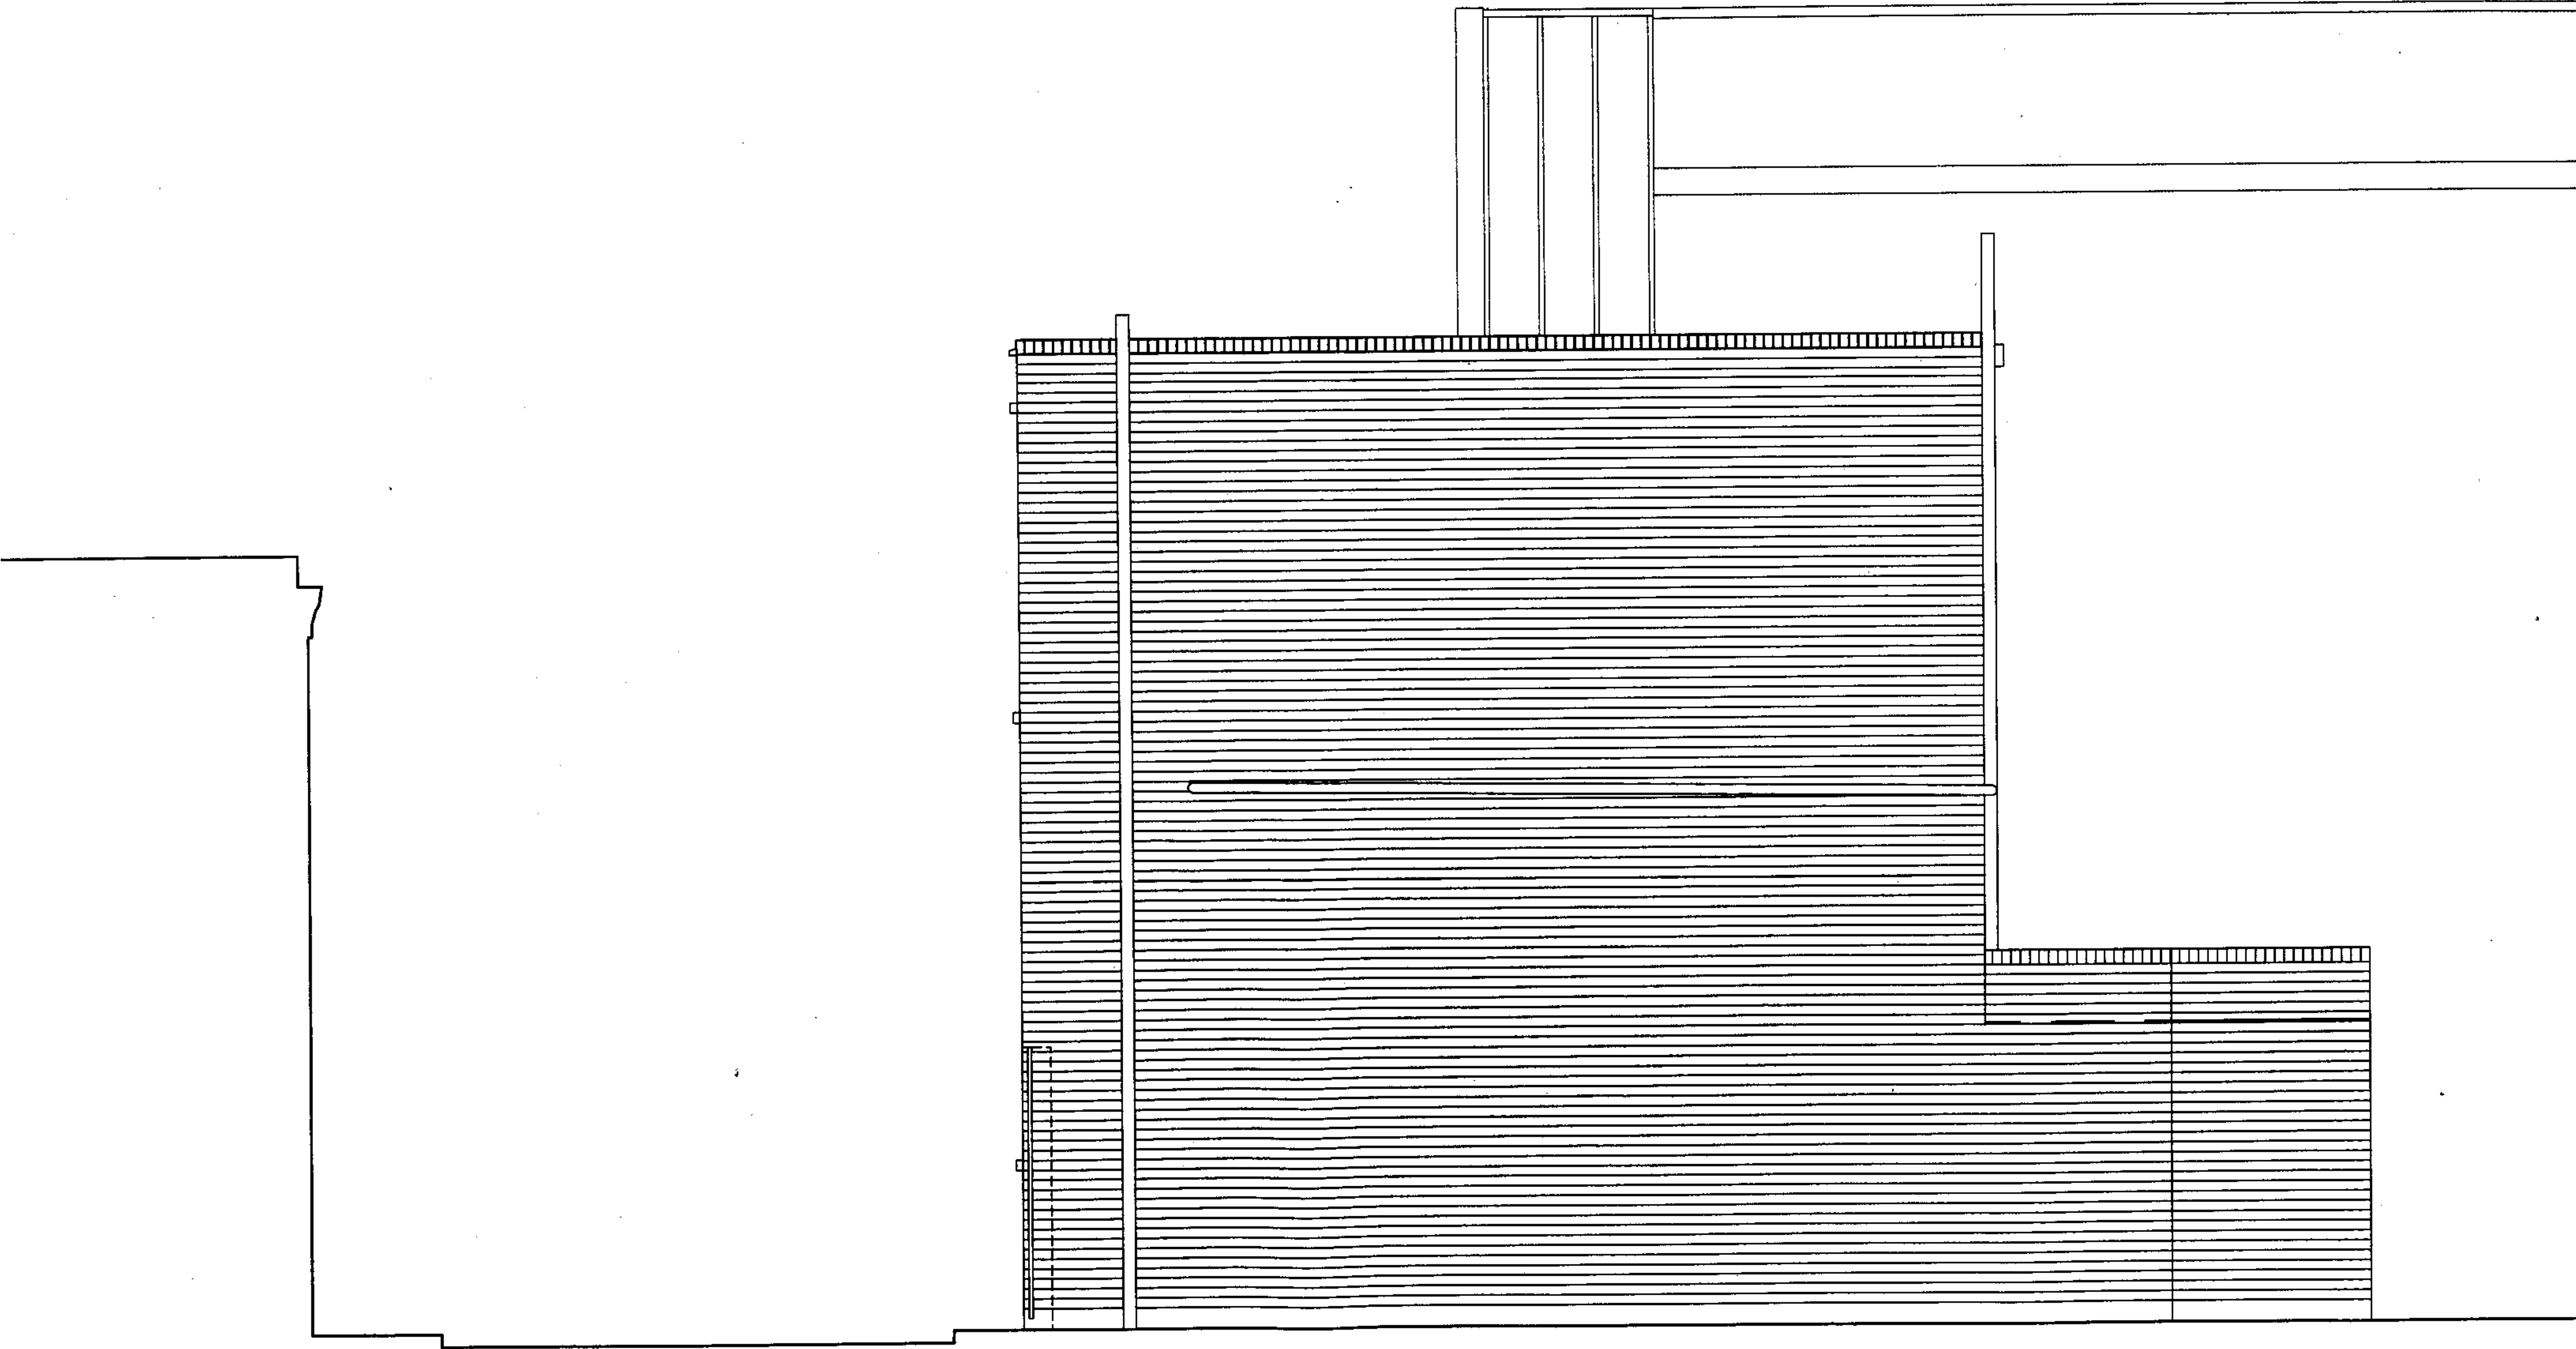

© Sarah Wigglesworth Architects
T +44 (0)20 7607 9200 F +44 (0)20 7607 5800
E mail@swarch.co.uk W www.swarch.co.uk

job no.	job title	dwg. title	rev. no.	description
507	129 Camden Mews	Existing Section AA		
dwg. no.	scale	date	status	
507-E106	1:50	September 07	Planning	

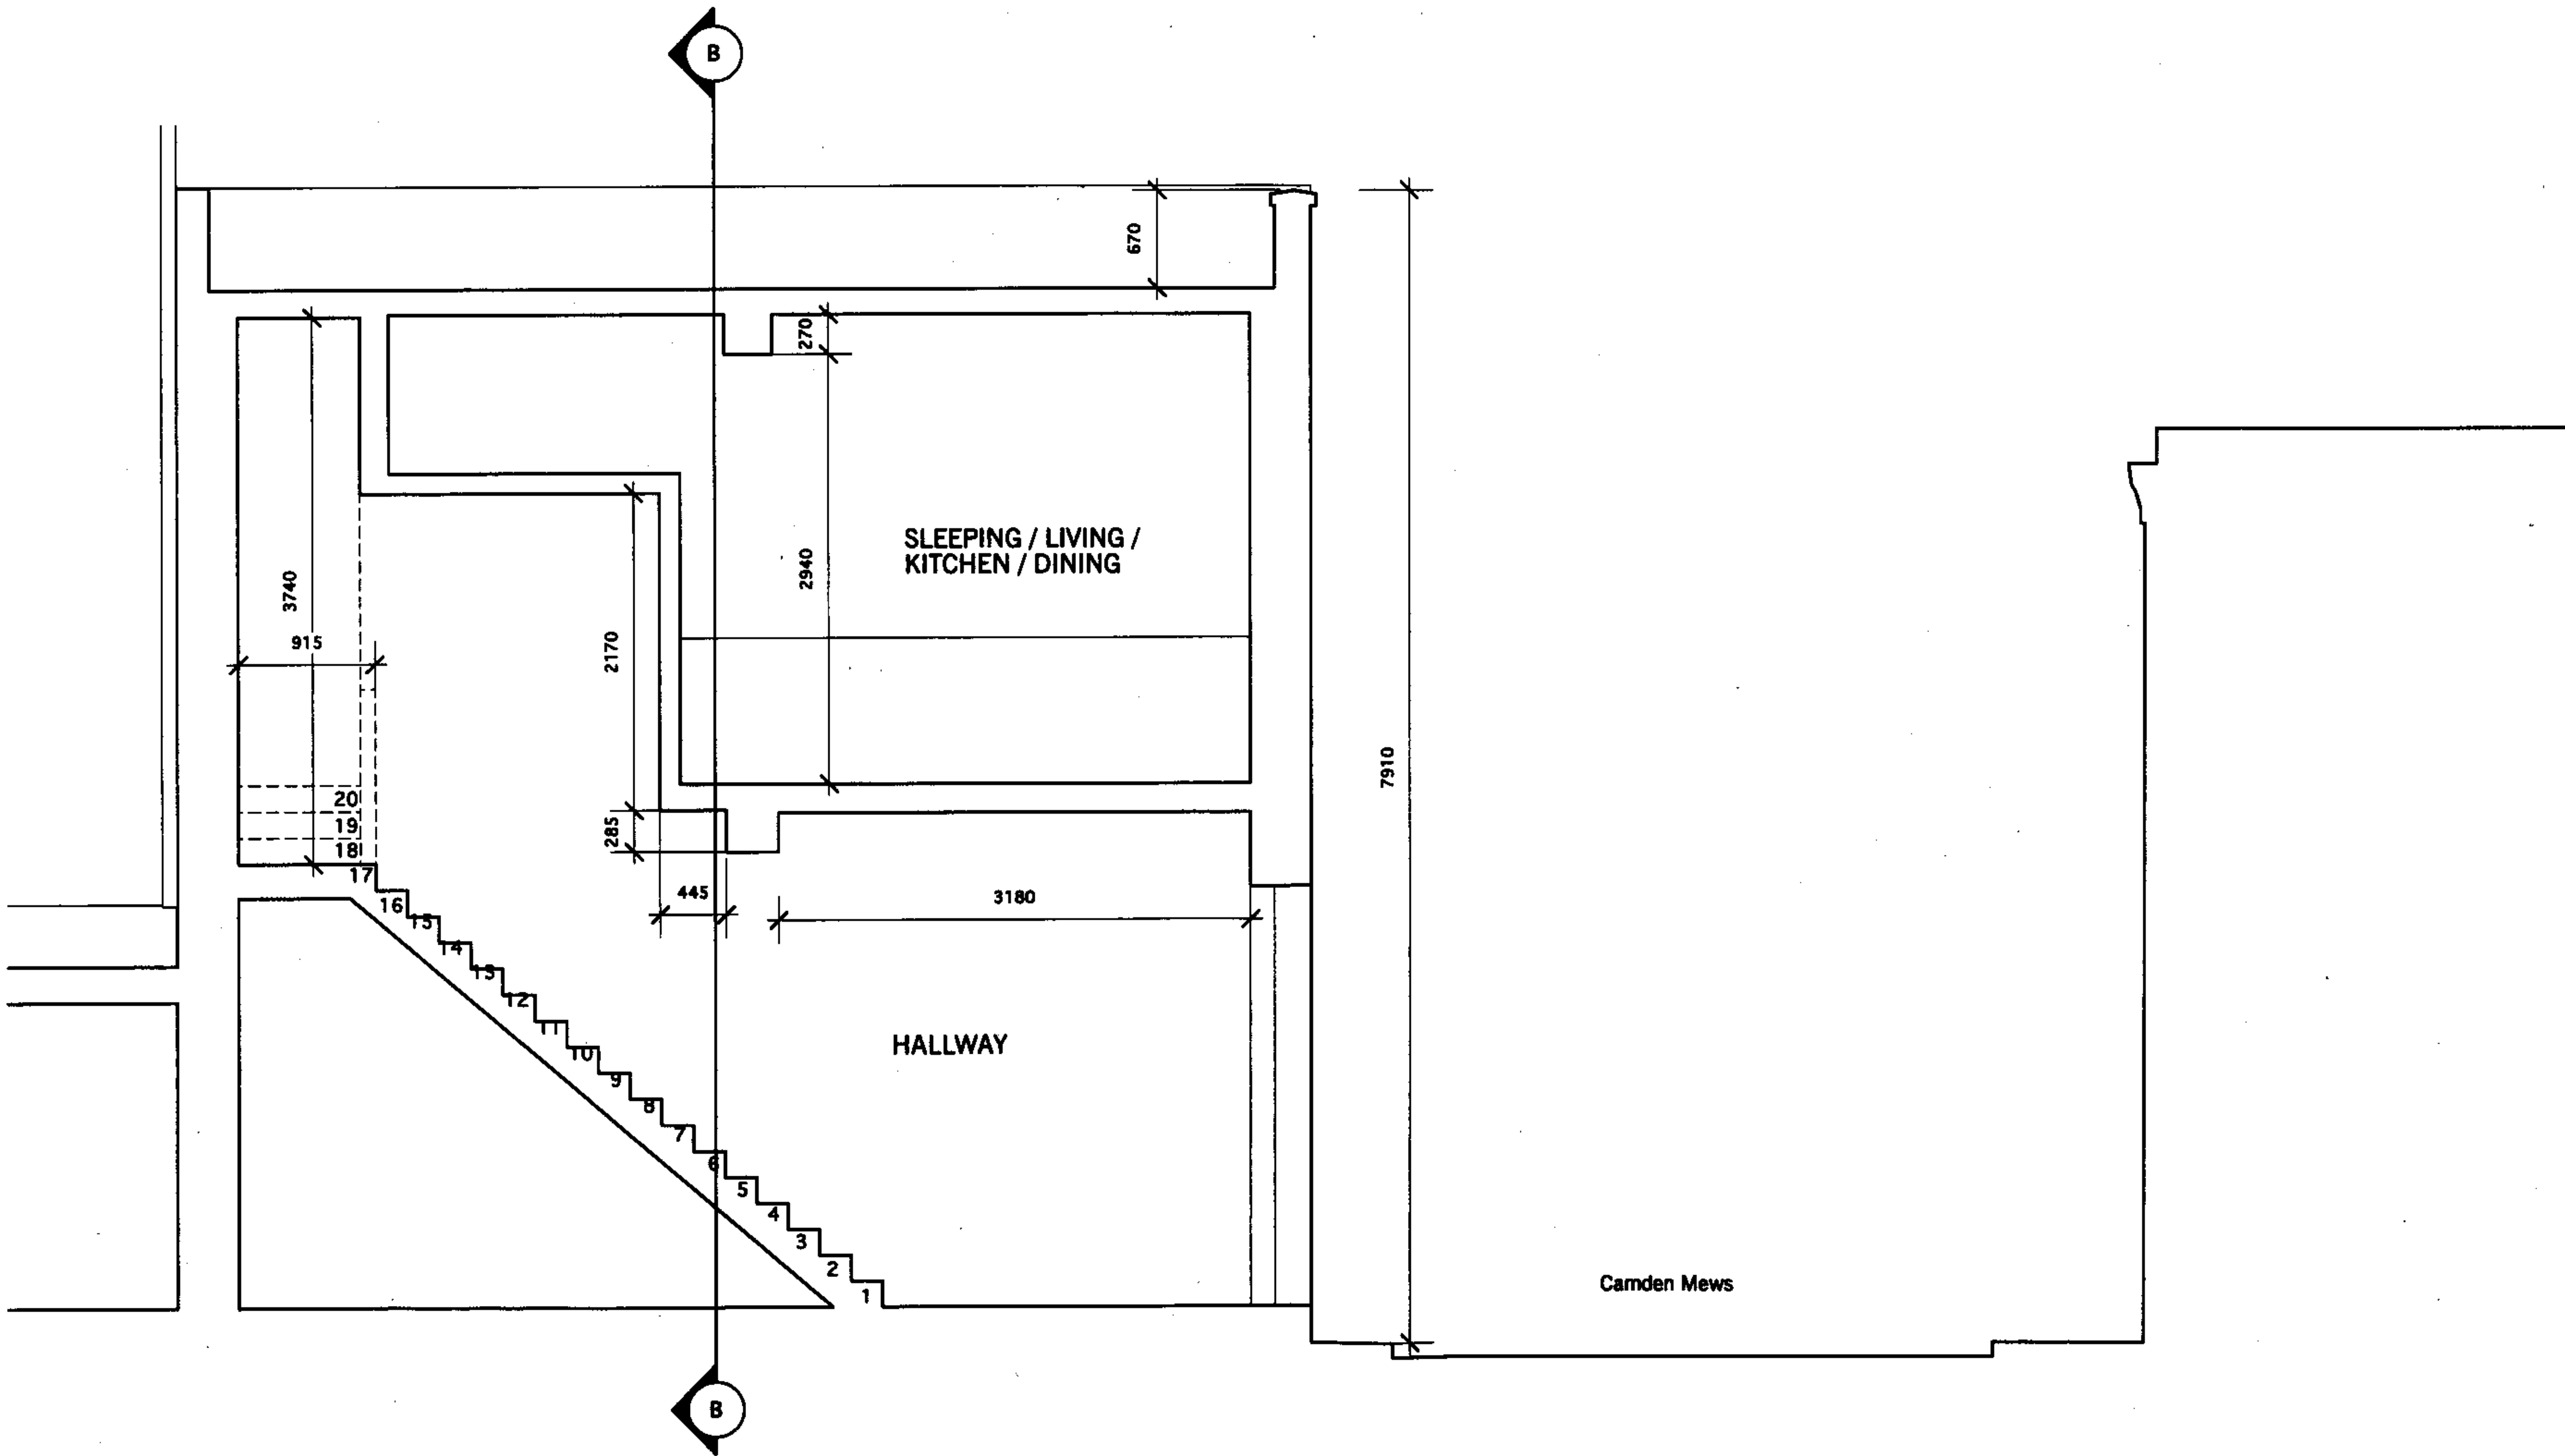

© Sarah Wigglesworth Architects
T +44 (0)20 7607 9200 F +44 (0)20 7607 5800
E mail@swarch.co.uk W www.swarch.co.uk

job no.	job title	dwg. title	rev. no.	description
507	129 Camden Mews	Existing Section BB		
dwg. no.	scale	date	status	
507-E107	1:50	September 07	Planning	

