



job no. 507	job title 129 Camden Mews	dwg. title Proposed Ground Floor plan	rev. no.	description
dwg. no. 507-P100	scale 1:50	date September 07	status Planning	

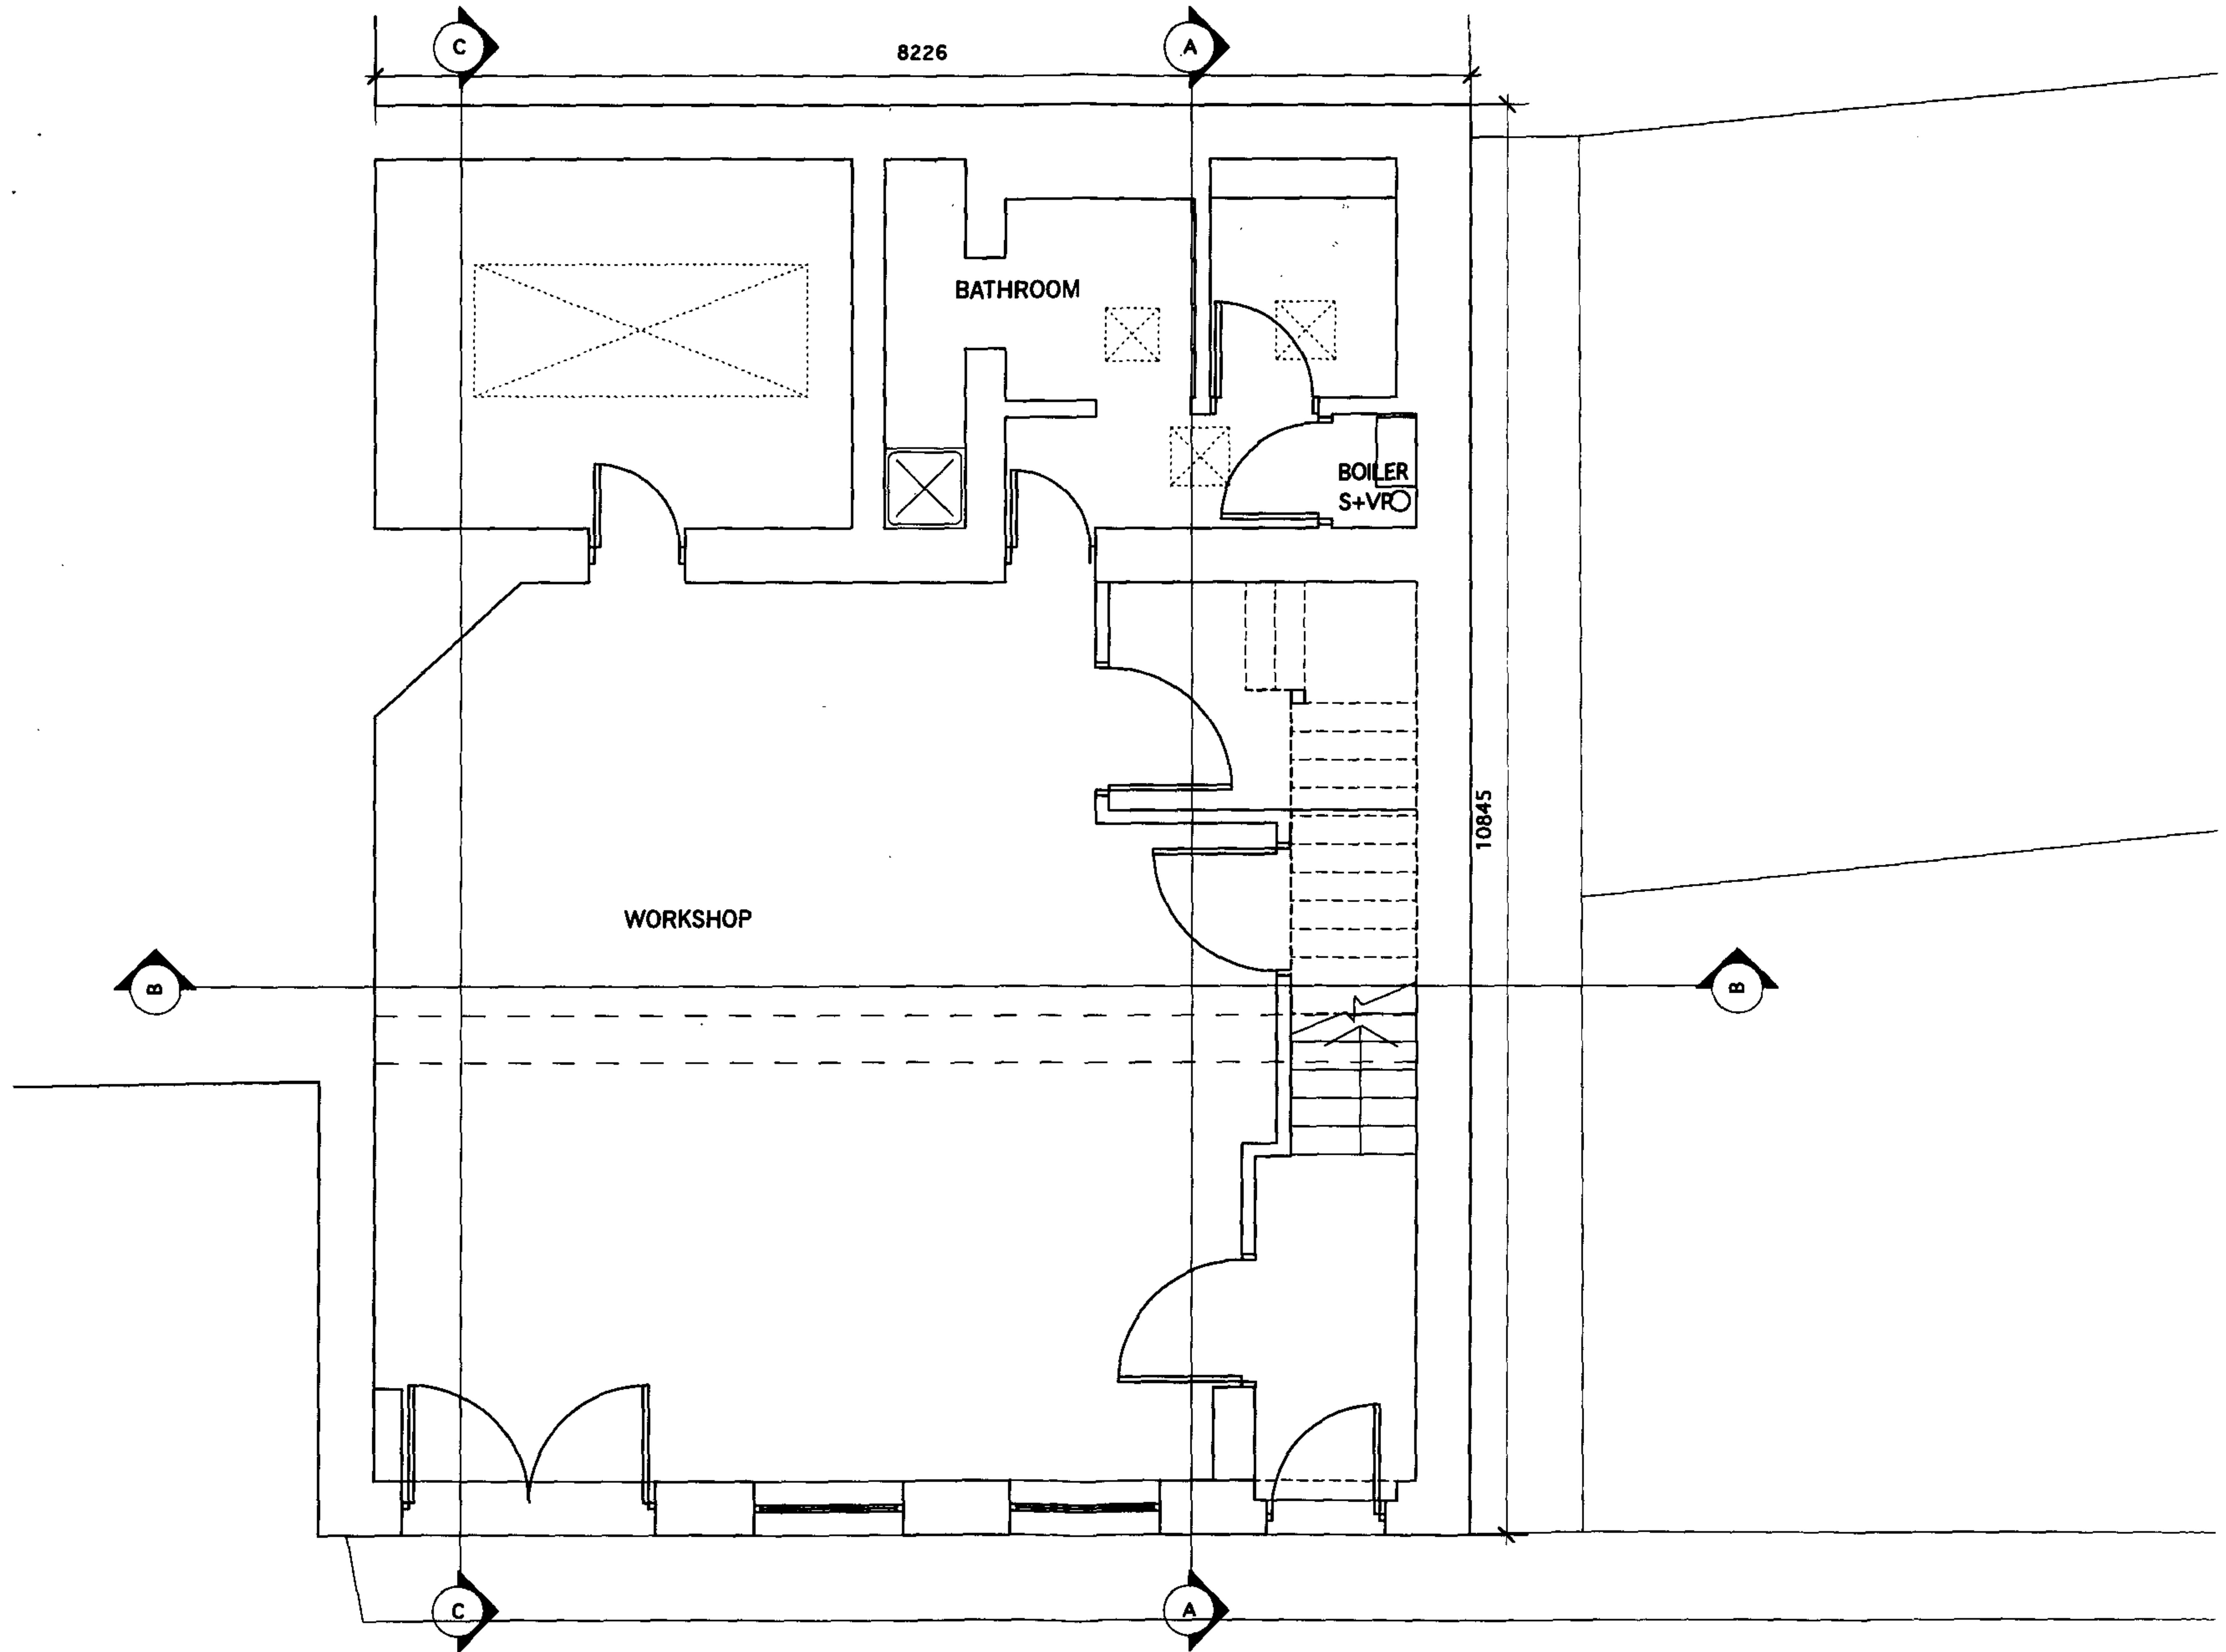


© Sarah Wigglesworth Architects
 T +44 (0)20 7607 9200 F +44 (0)20 7607 5800
 E mail@swarch.co.uk W www.swarch.co.uk

507	129 Camden Mews	Proposed First Floor plan	dwg. title	rev. no.	description
507-P101	dwg. no.	1:50	scale	September 07	date
		Planning	status		

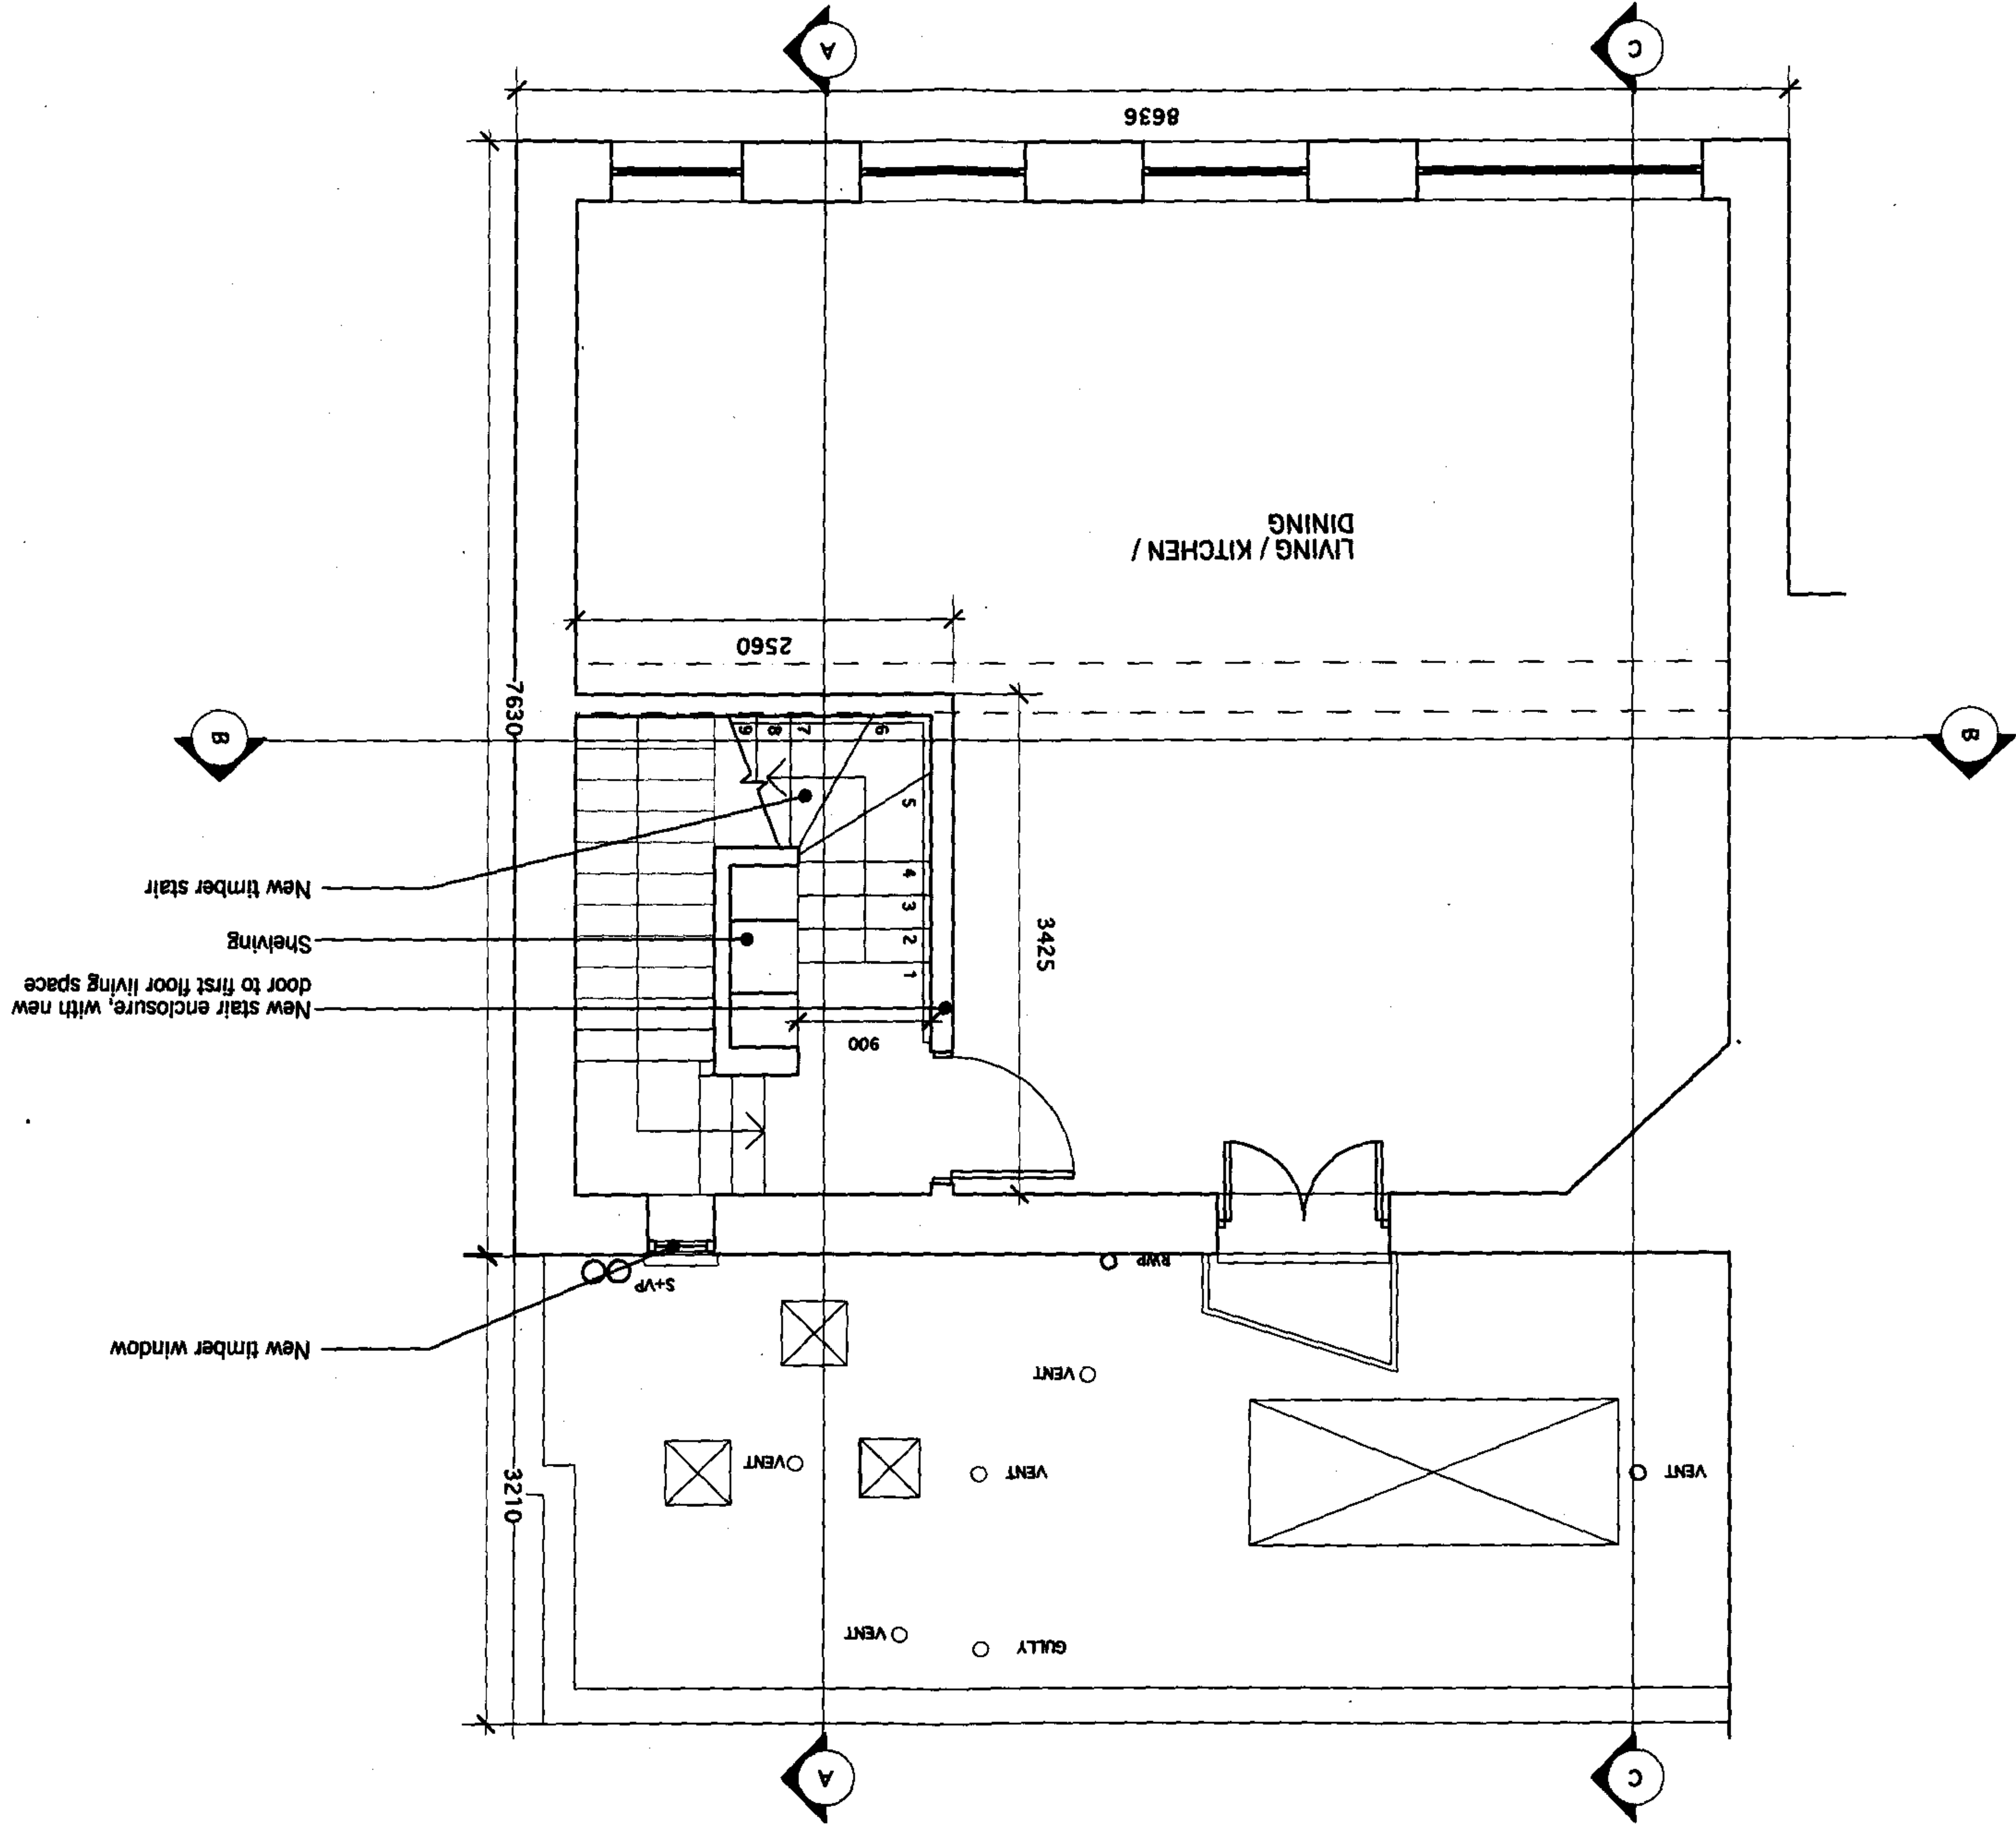


© Sarah Wigglesworth Architects
 T +44 (0)20 7607 9200 F +44 (0)20 7607 5800
 E mail@swarch.co.uk W www.swarch.co.uk

507	129 Camden Mews	507-P102	1:50	September 07	Planning	
job no.	dwg. no.	scale	date	status	rev. no.	description
507	129 Camden Mews	507-P102	1:50	September 07	Planning	

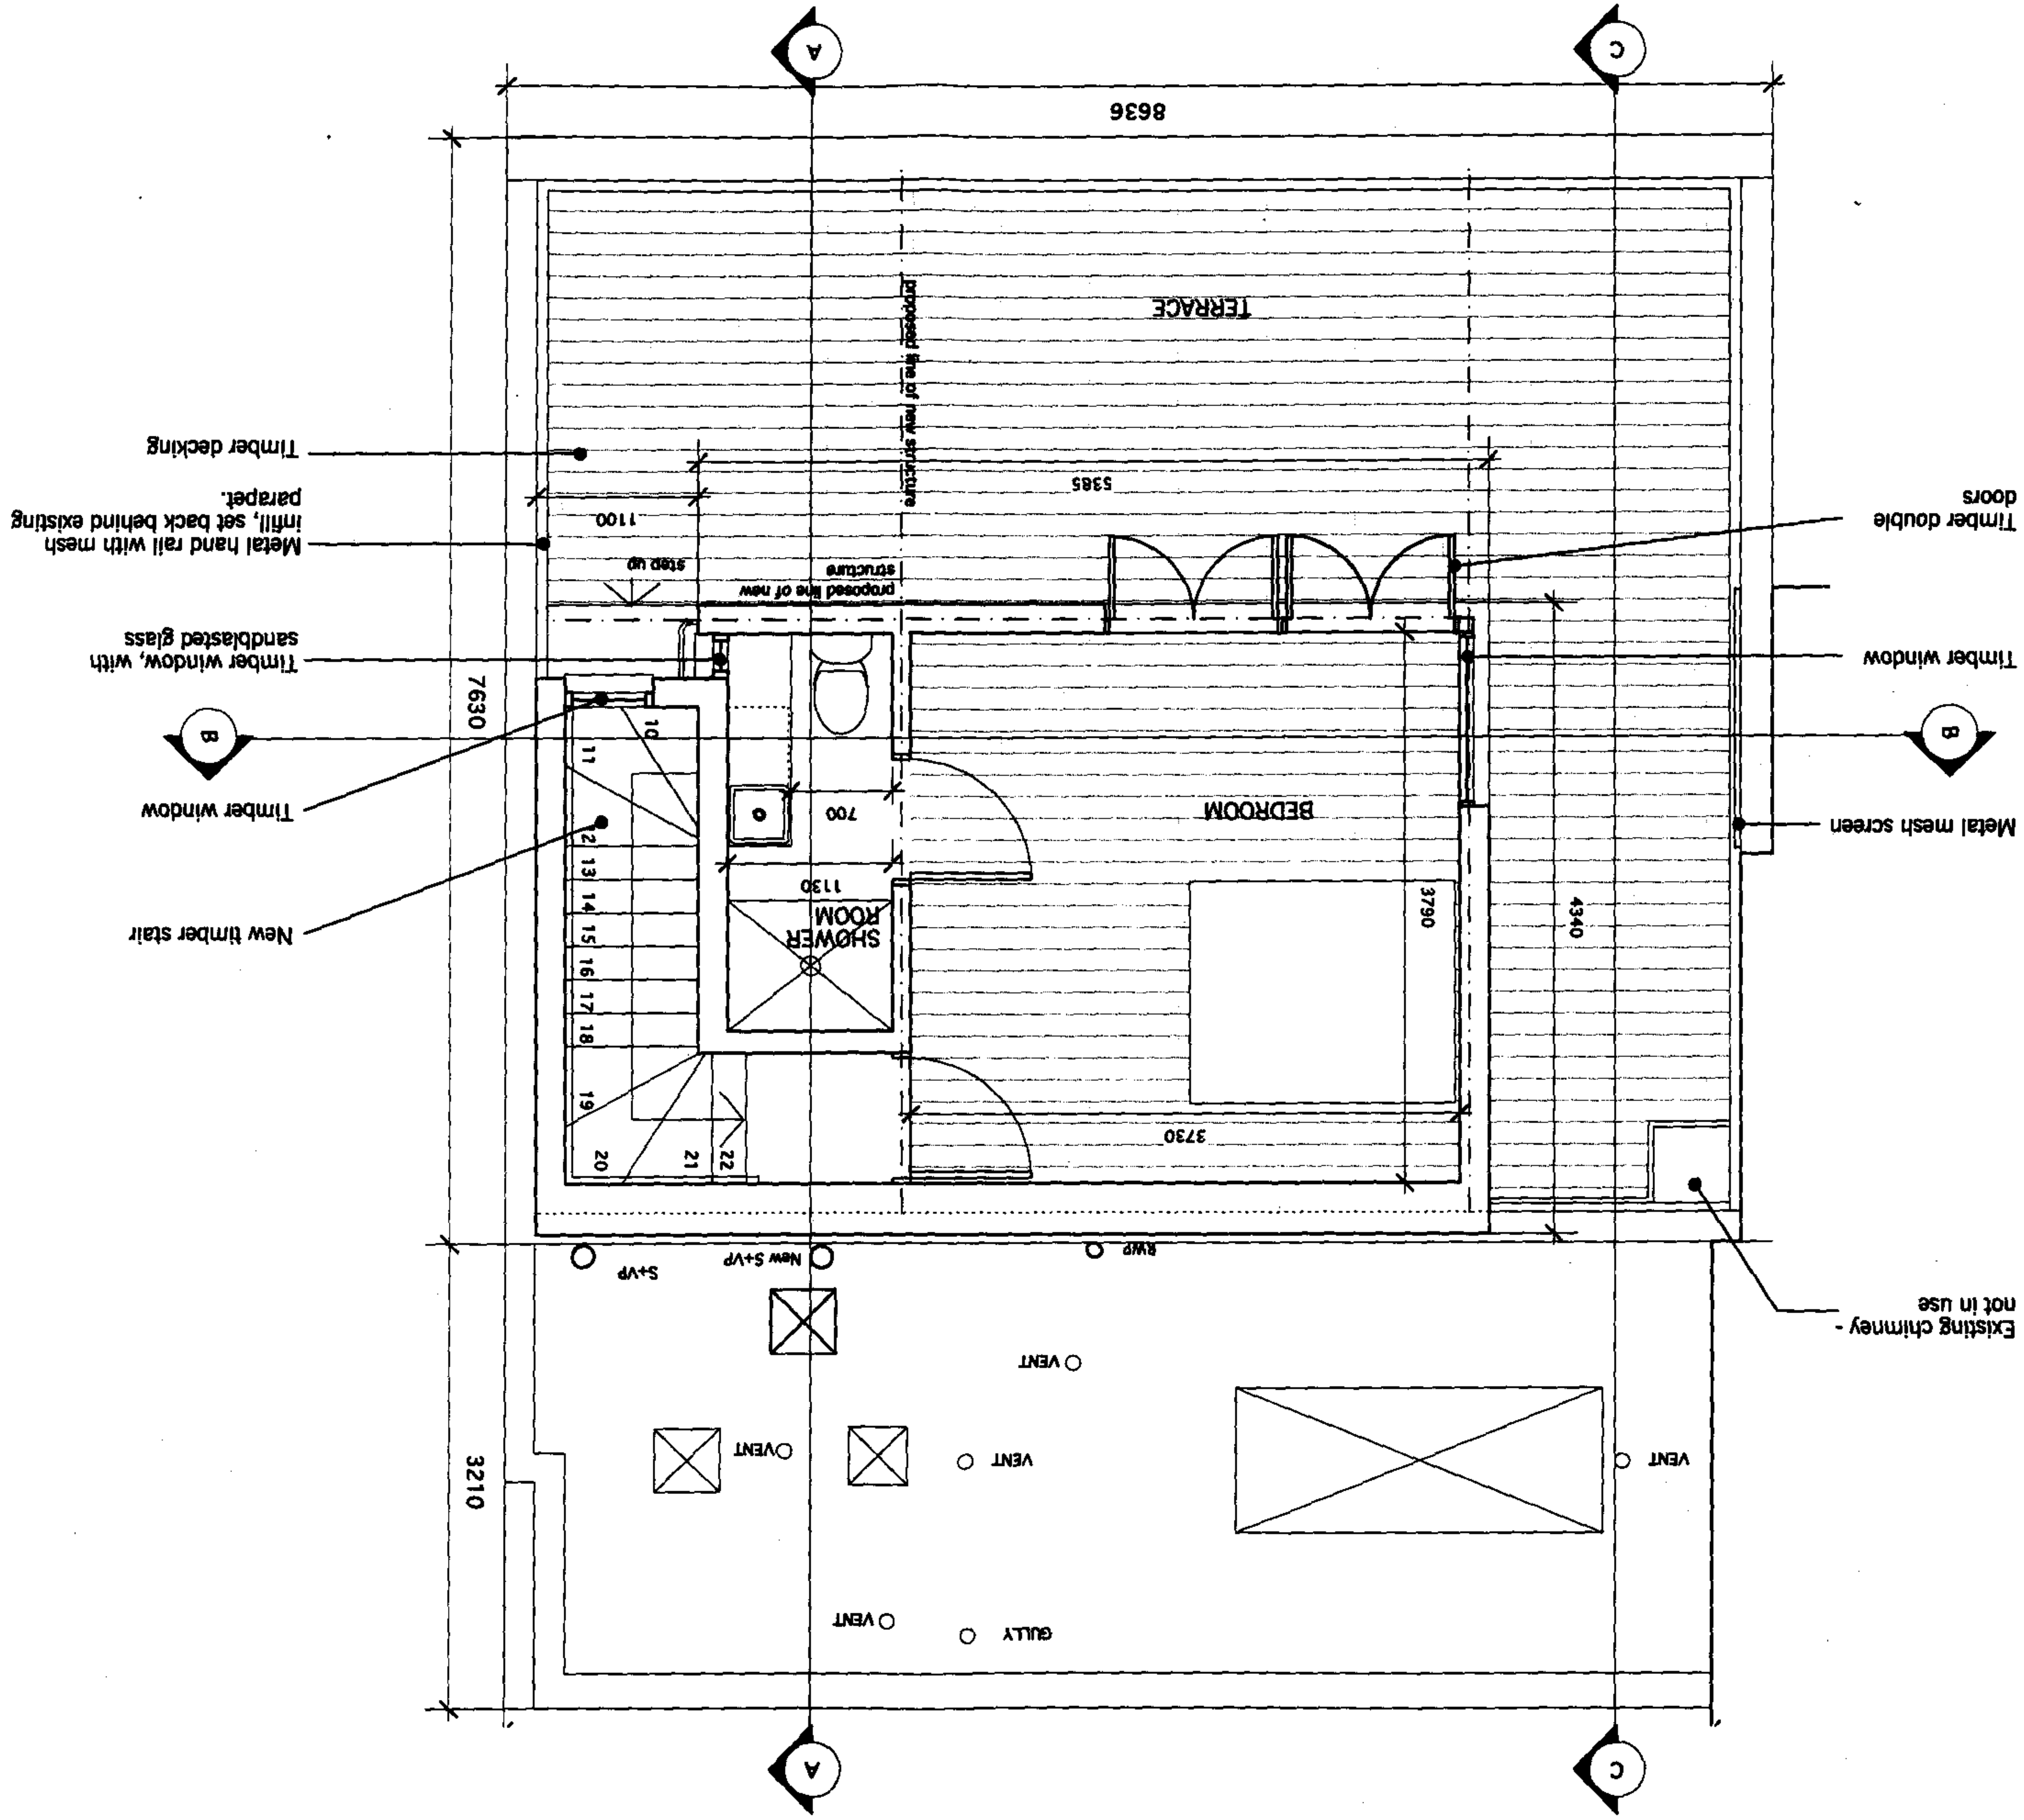


T +44 (0)20 7607 9200 F +44 (0)20 7607 5800
E mail@swarch.co.uk W www.swarch.co.uk

dwg. no.	scale	date	status
507-P103	1:50	September 07	Planning

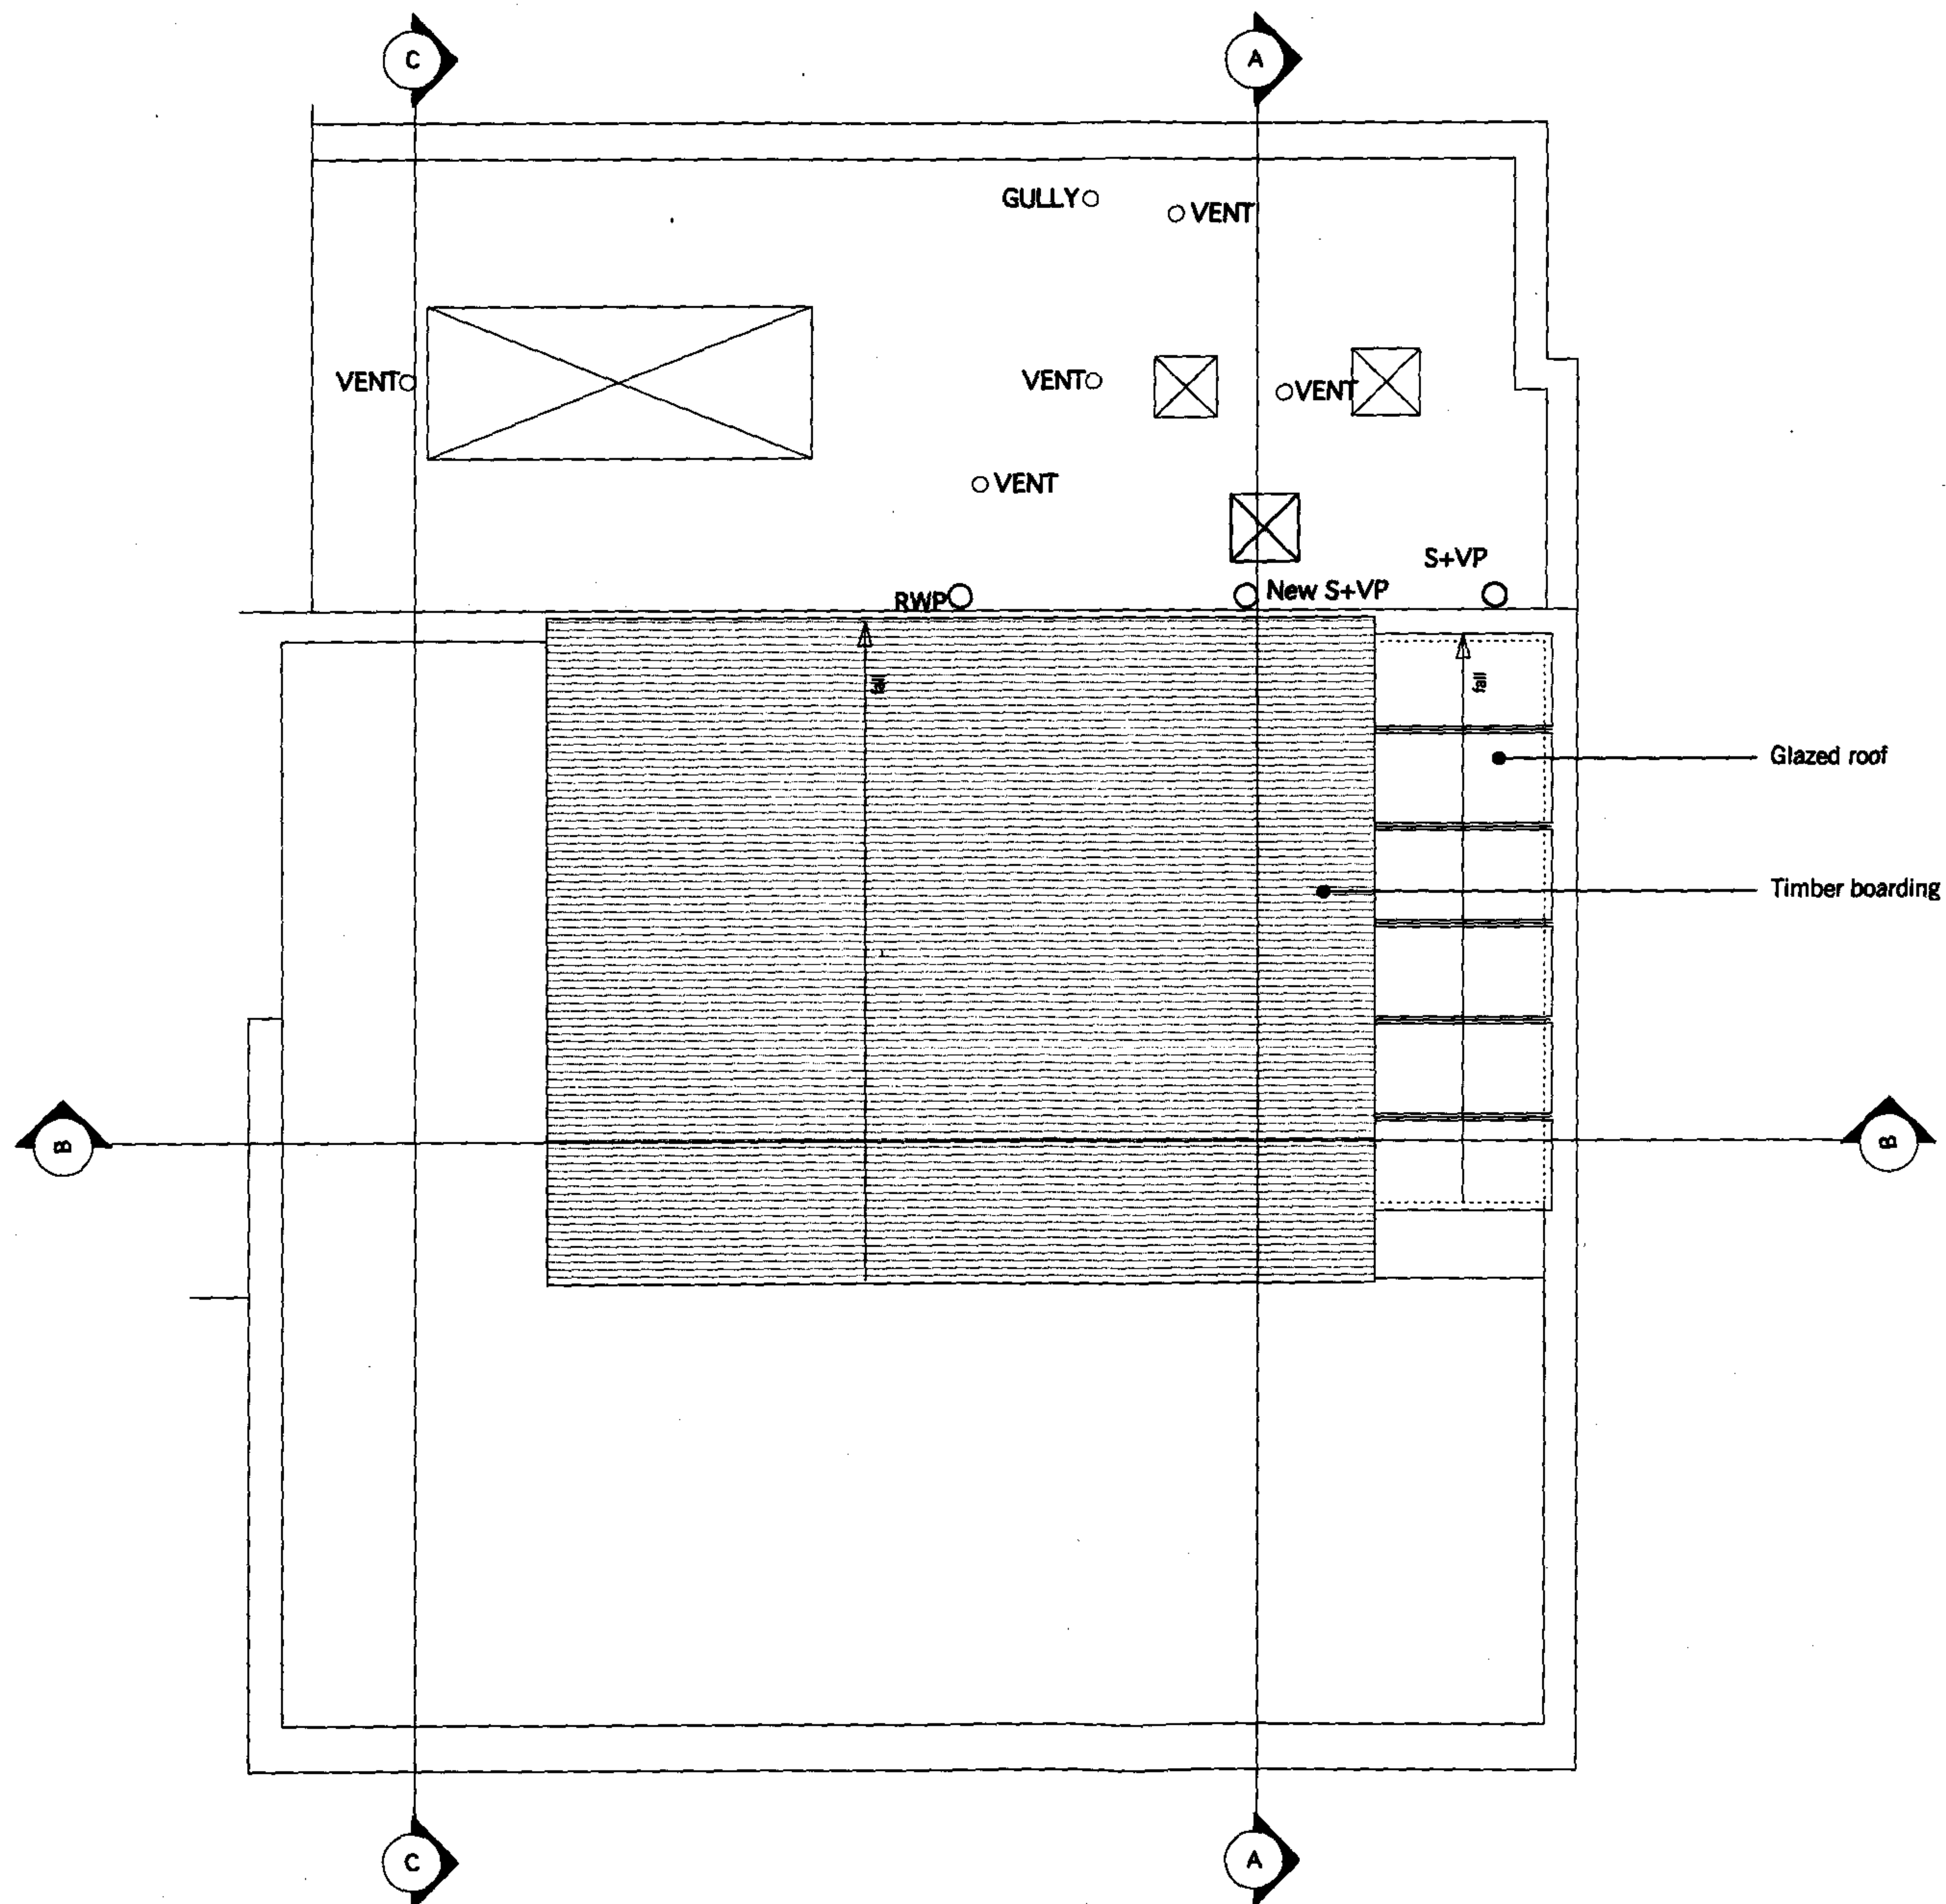


© Sarah Wigglesworth Architects
T +44 (0)20 7607 9200 F +44 (0)20 7607 5800
E mail@swarch.co.uk W www.swarch.co.uk

job no.	job title	dwg. title	rev. no.	description
507	129 Camden Mews	Front Elevation - Proposed		
dwg. no.	scale	date	status	
507-P104	1:50	September 07	Planning	

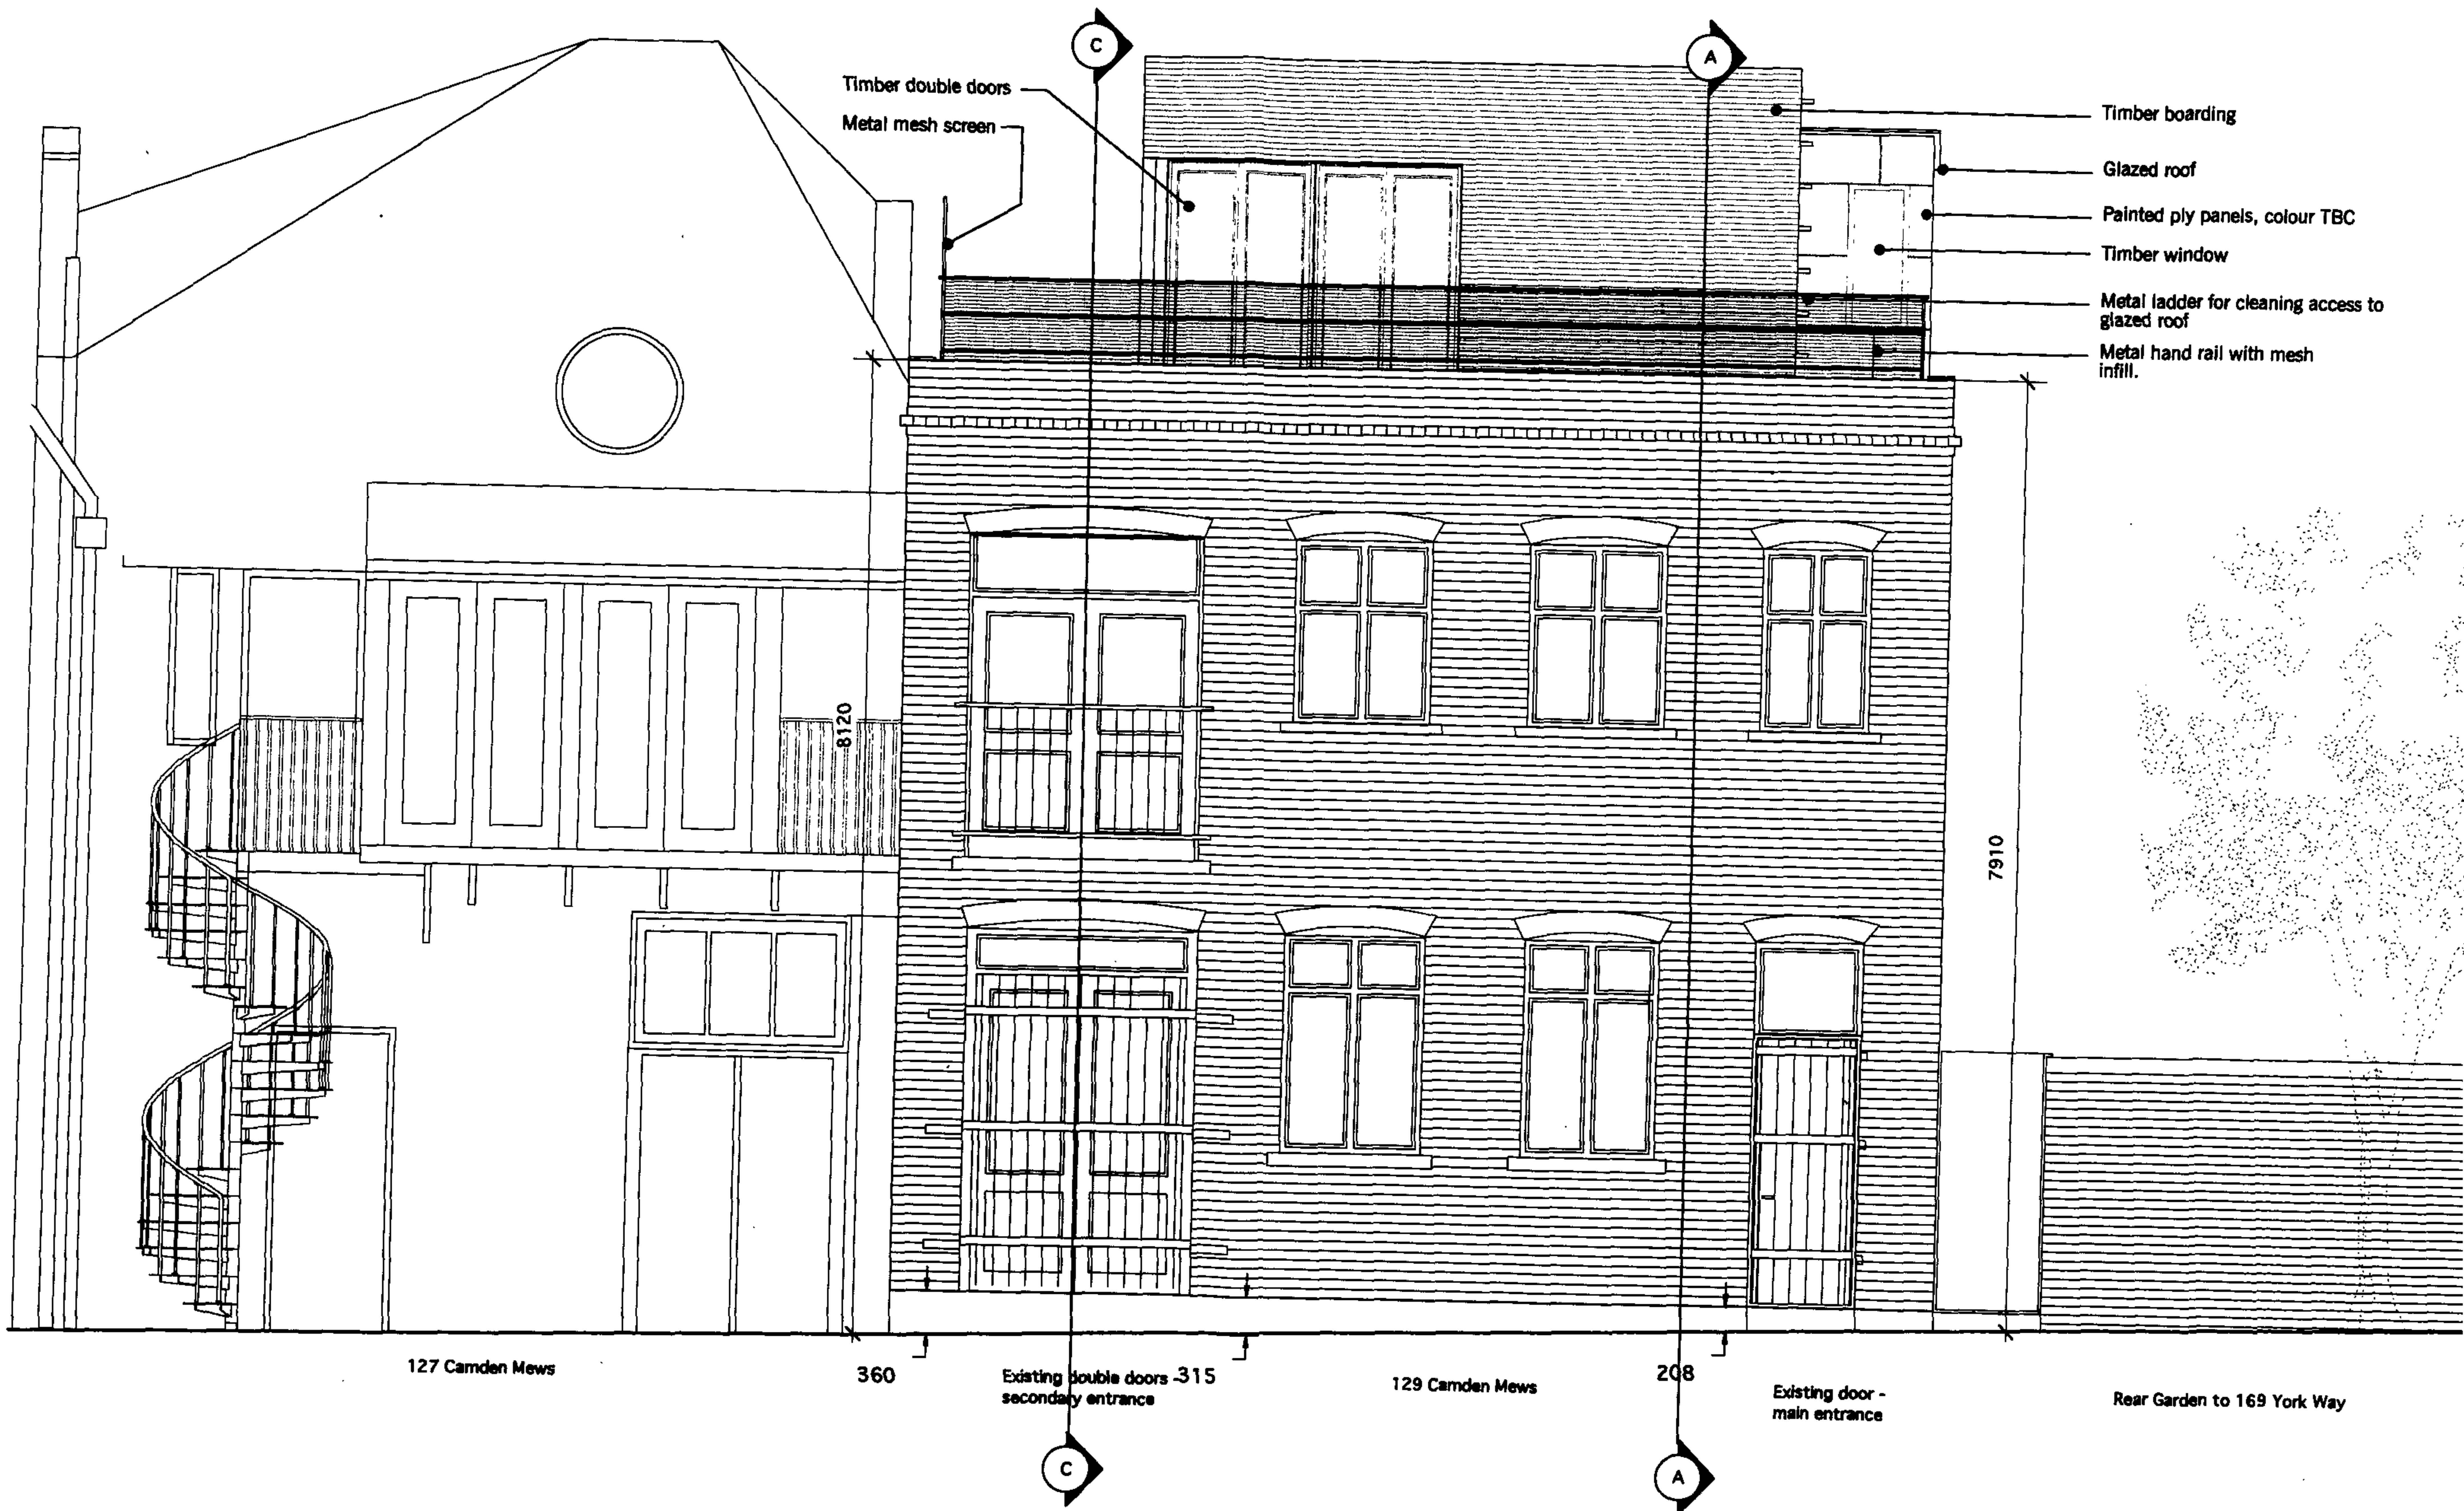


job no. 507	job title 129 Camden Mews	Rear Elevation - Proposed		dwg. title	rev. no.	description
507-P105	dwg. no.	scale 1:50	date September 07	status Planning		

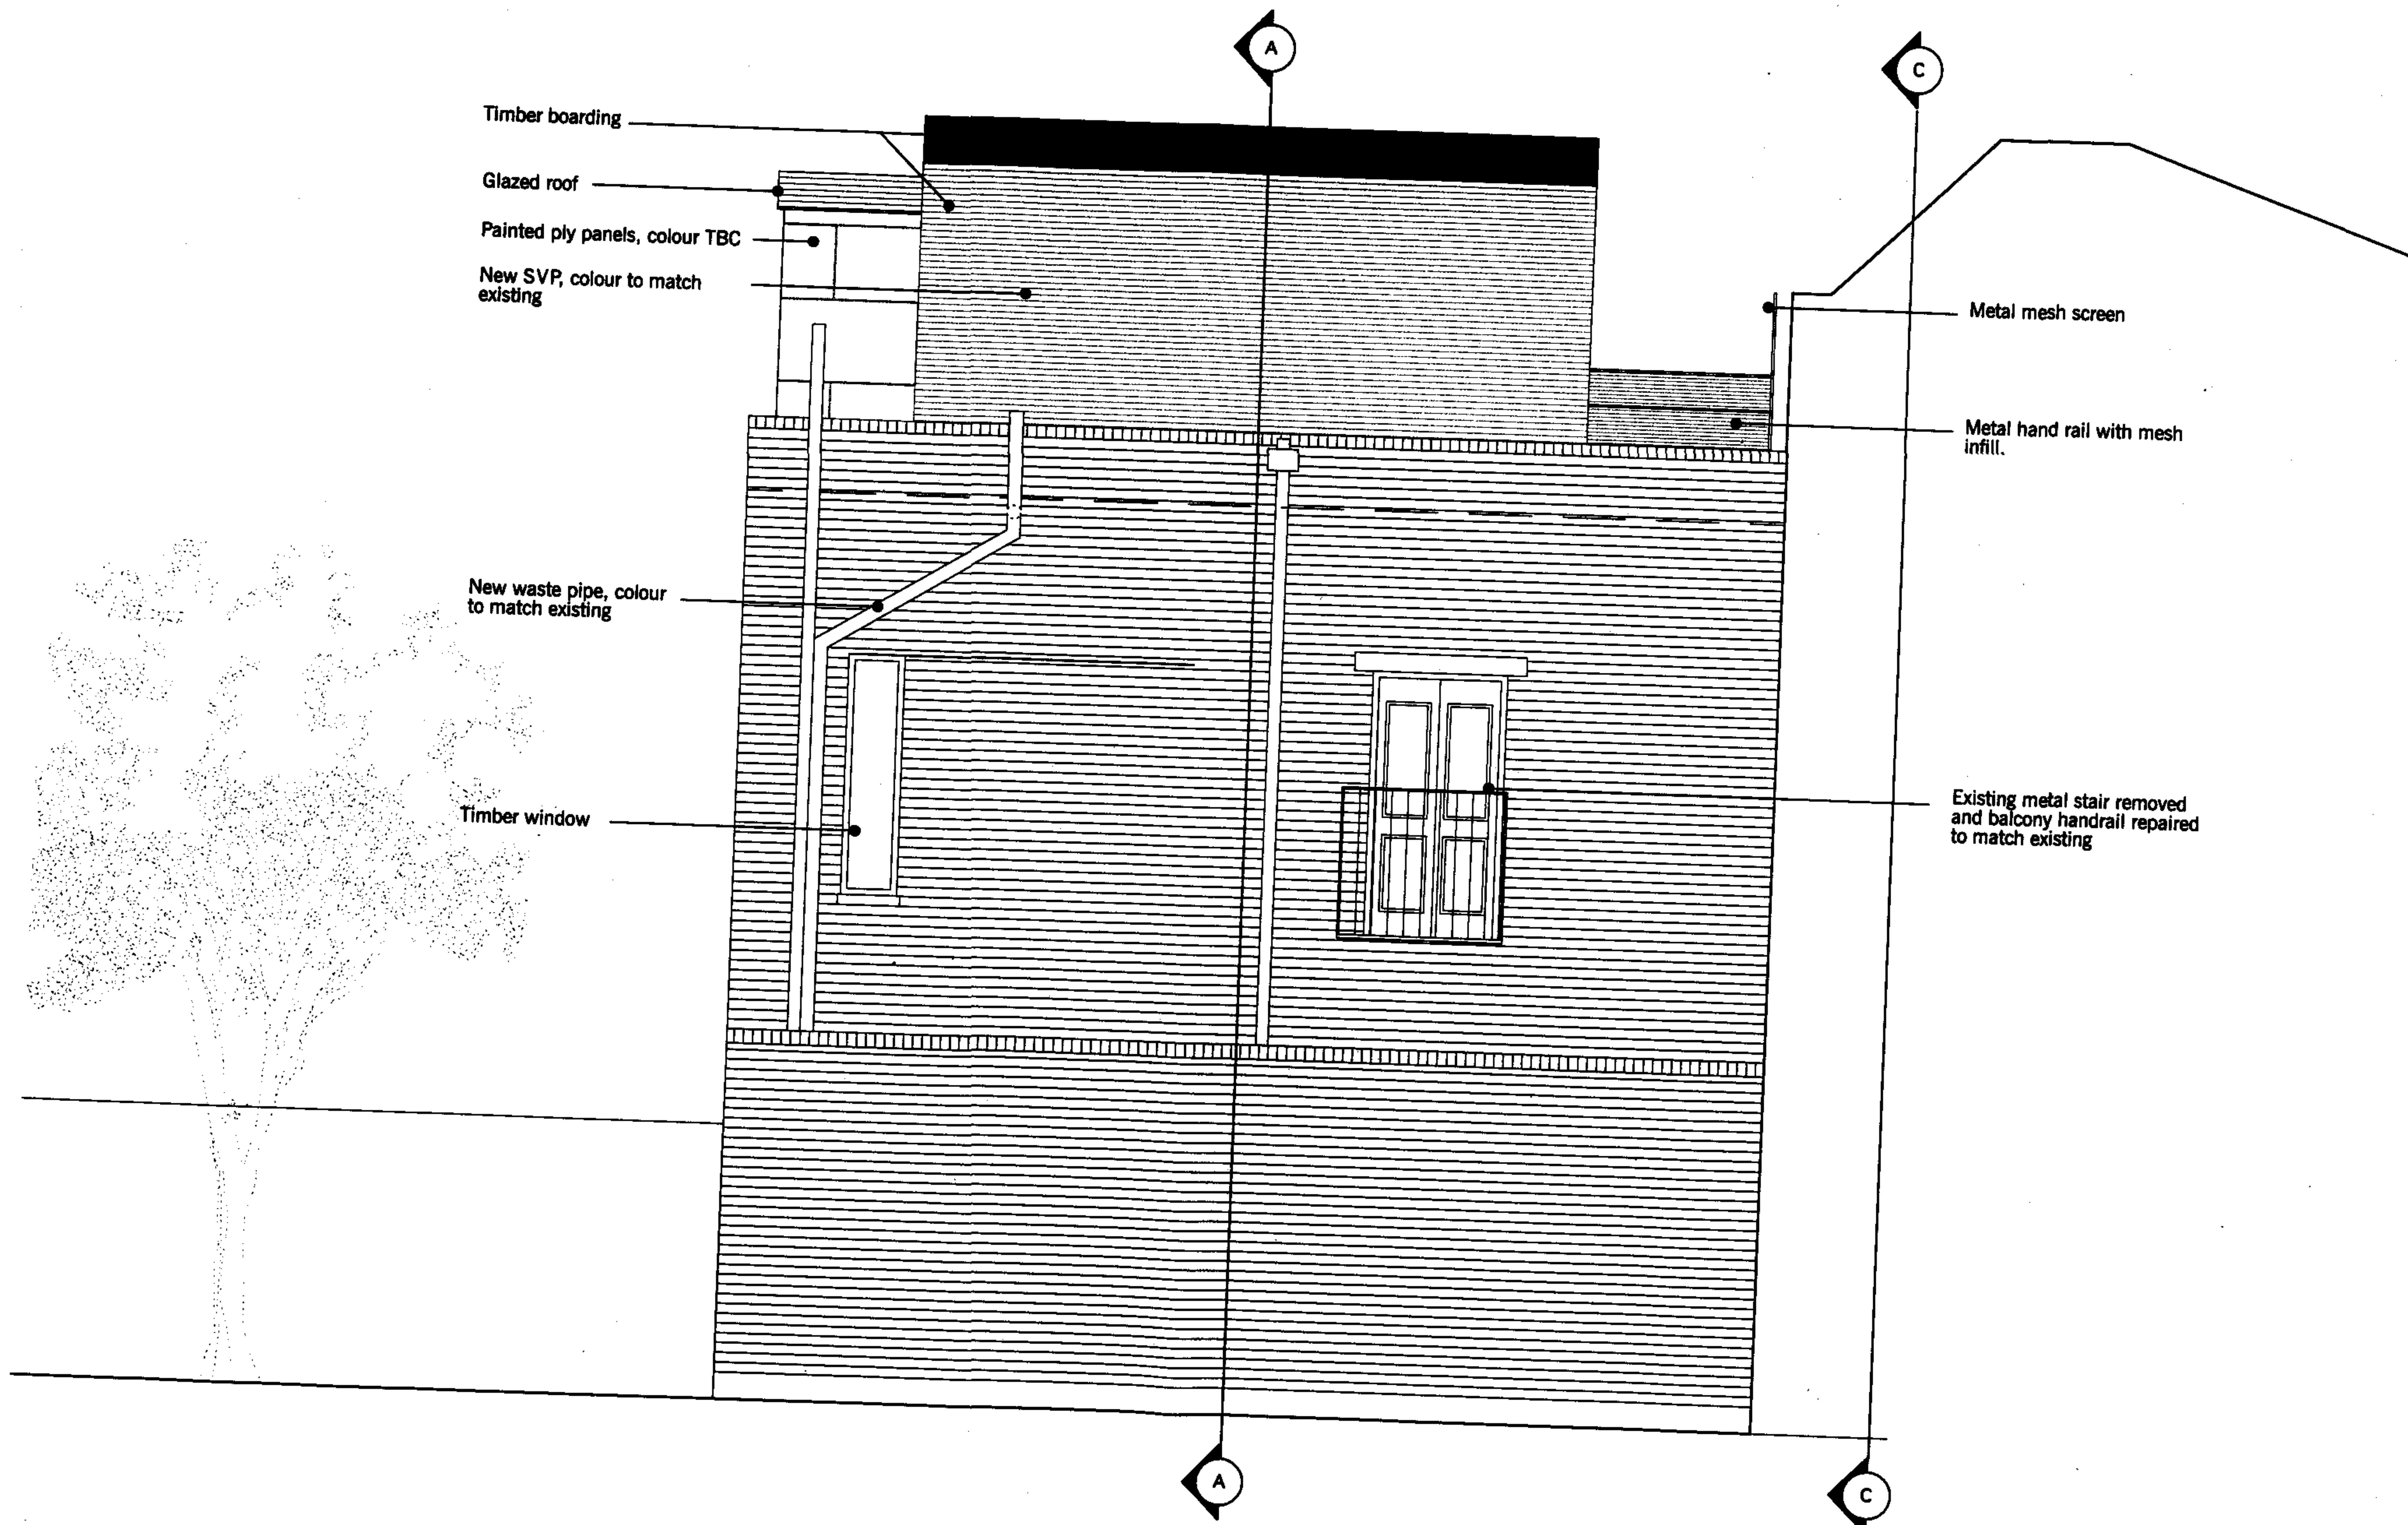


© Sarah Wigglesworth Architects
T +44 (0)20 7607 9200 F +44 (0)20 7607 5800
E mail@swarch.co.uk W www.swarch.co.uk

job no.	job title	dwg. title	rev. no.	description
507	129 Camden Mews	Side Elevation - Proposed		
dwg. no.	scale	date	status	
507-P106	1:50	September 07	Planning	

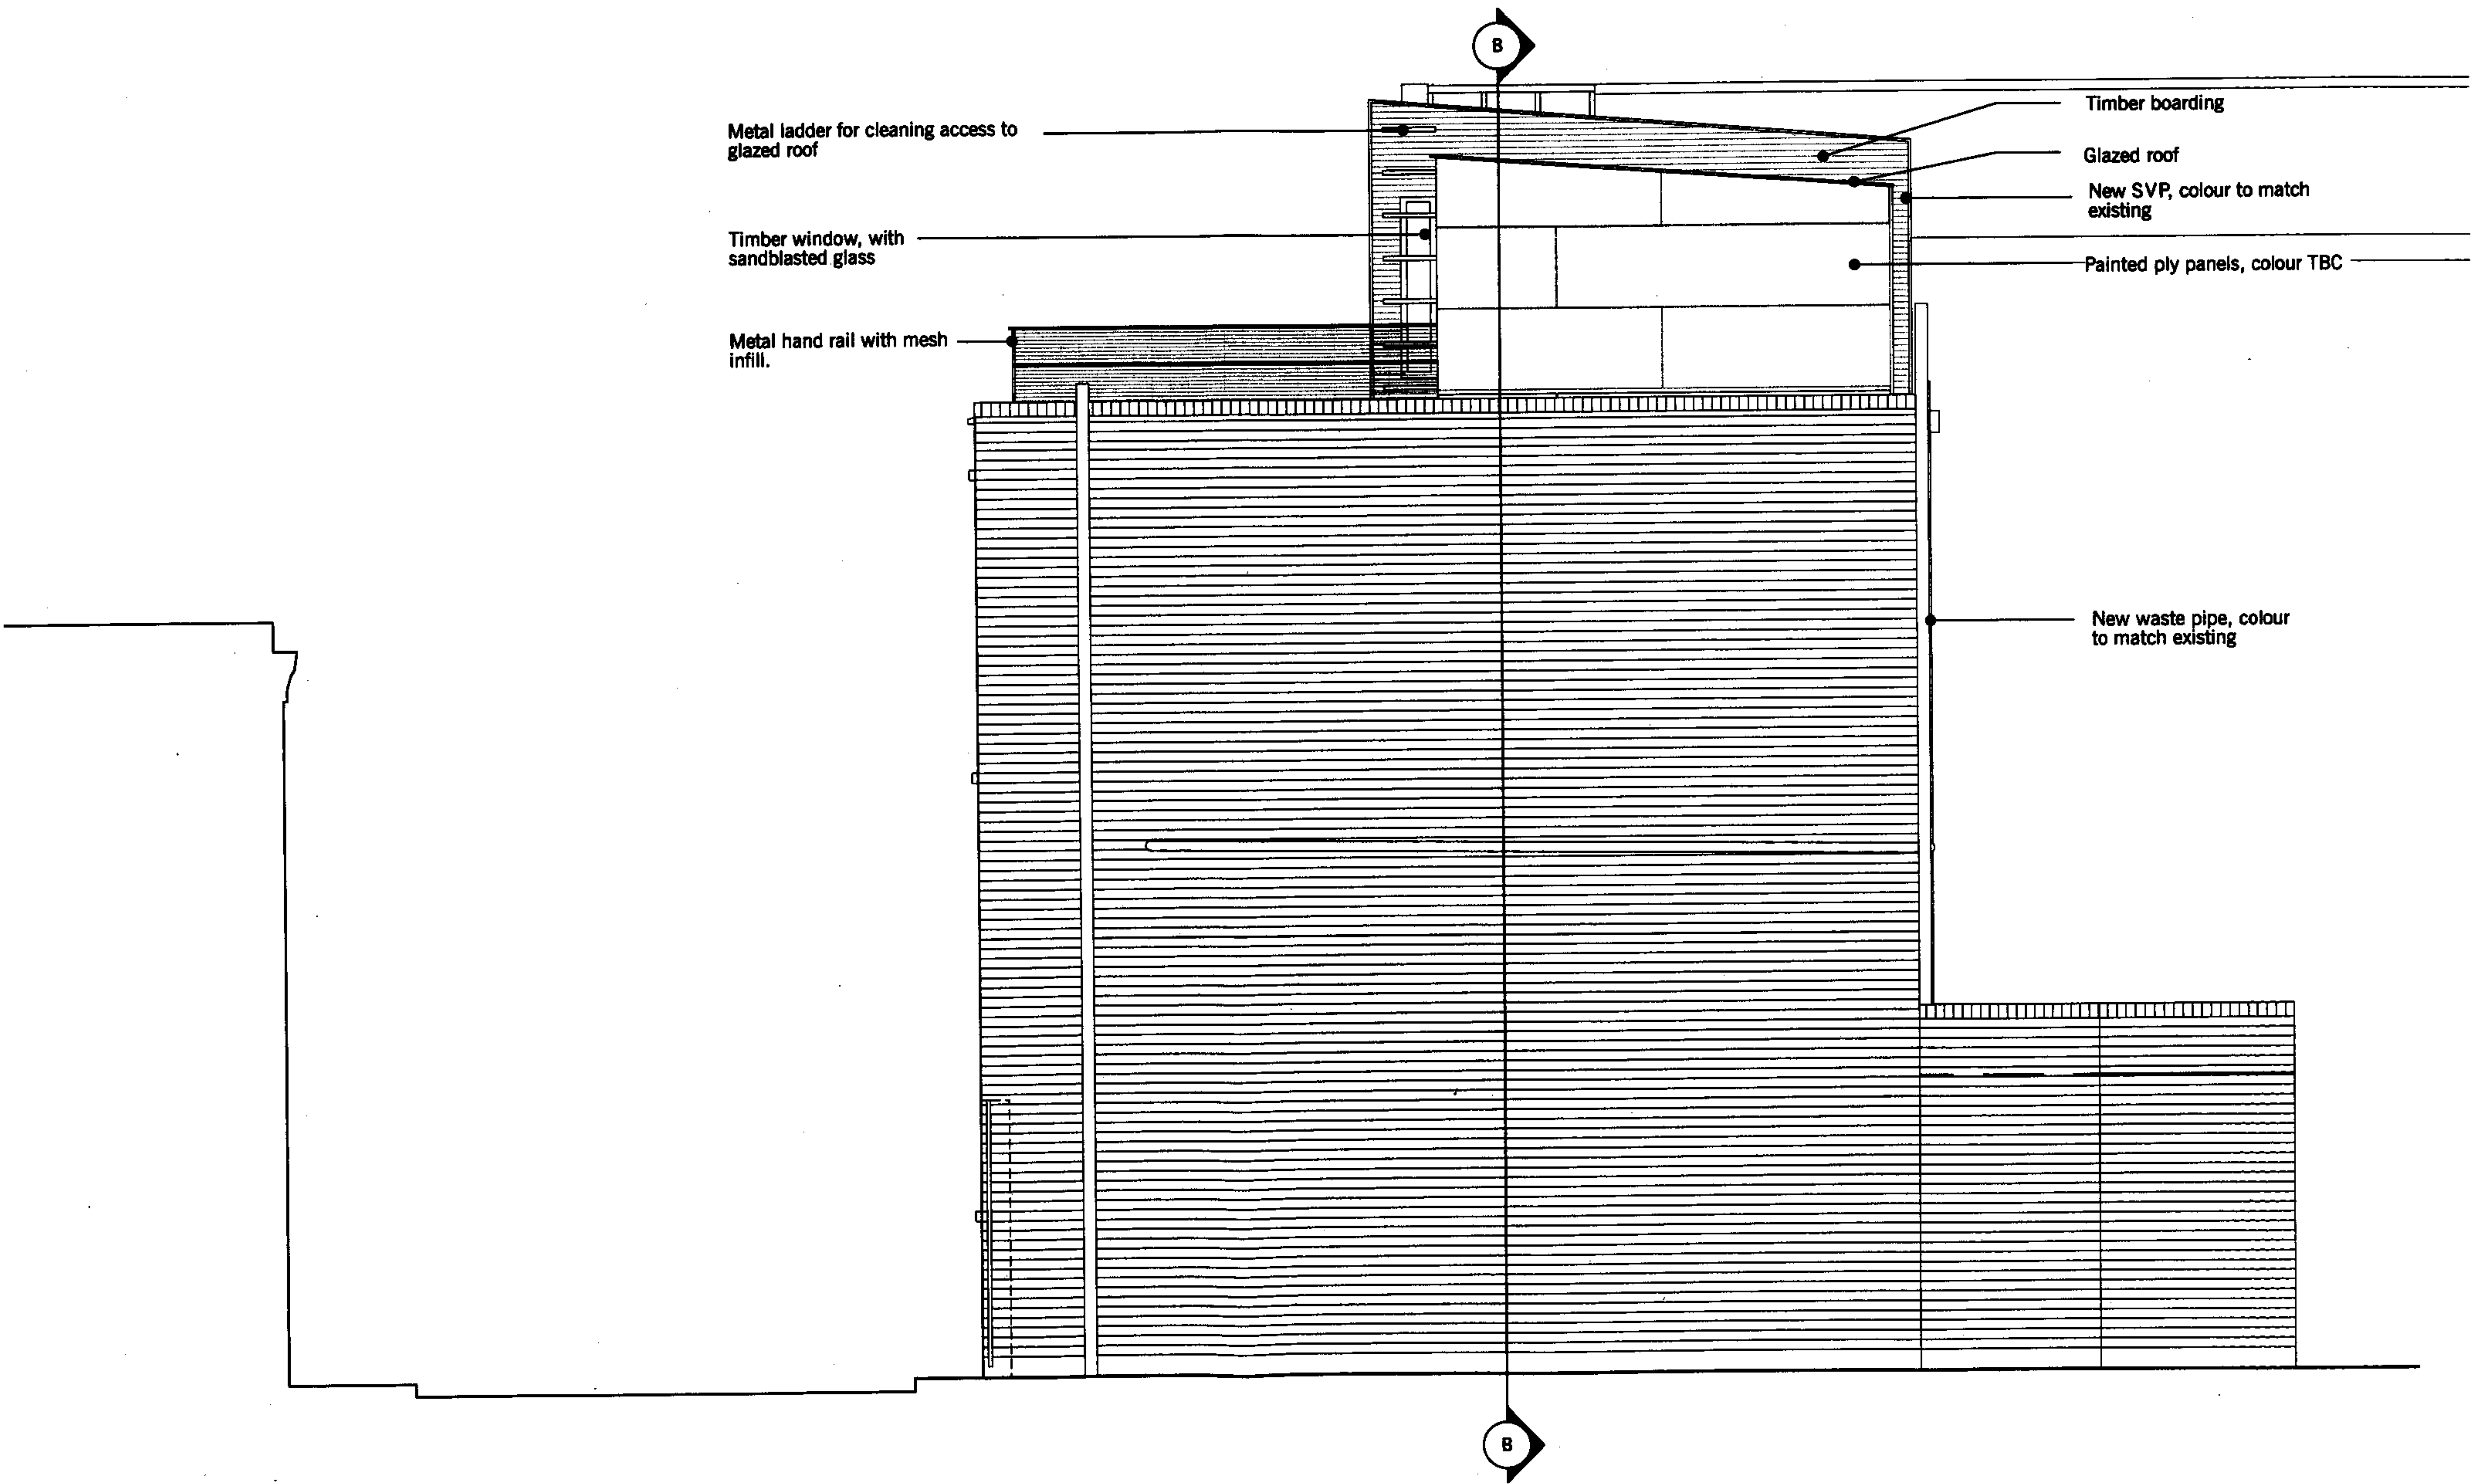

job no.	job title	dwg. title	rev. no.	description
507	129 Camden Mews	Section AA - Proposed		
dwg. no.	scale	date	status	
507-P107	1:50	September 07	Planning	

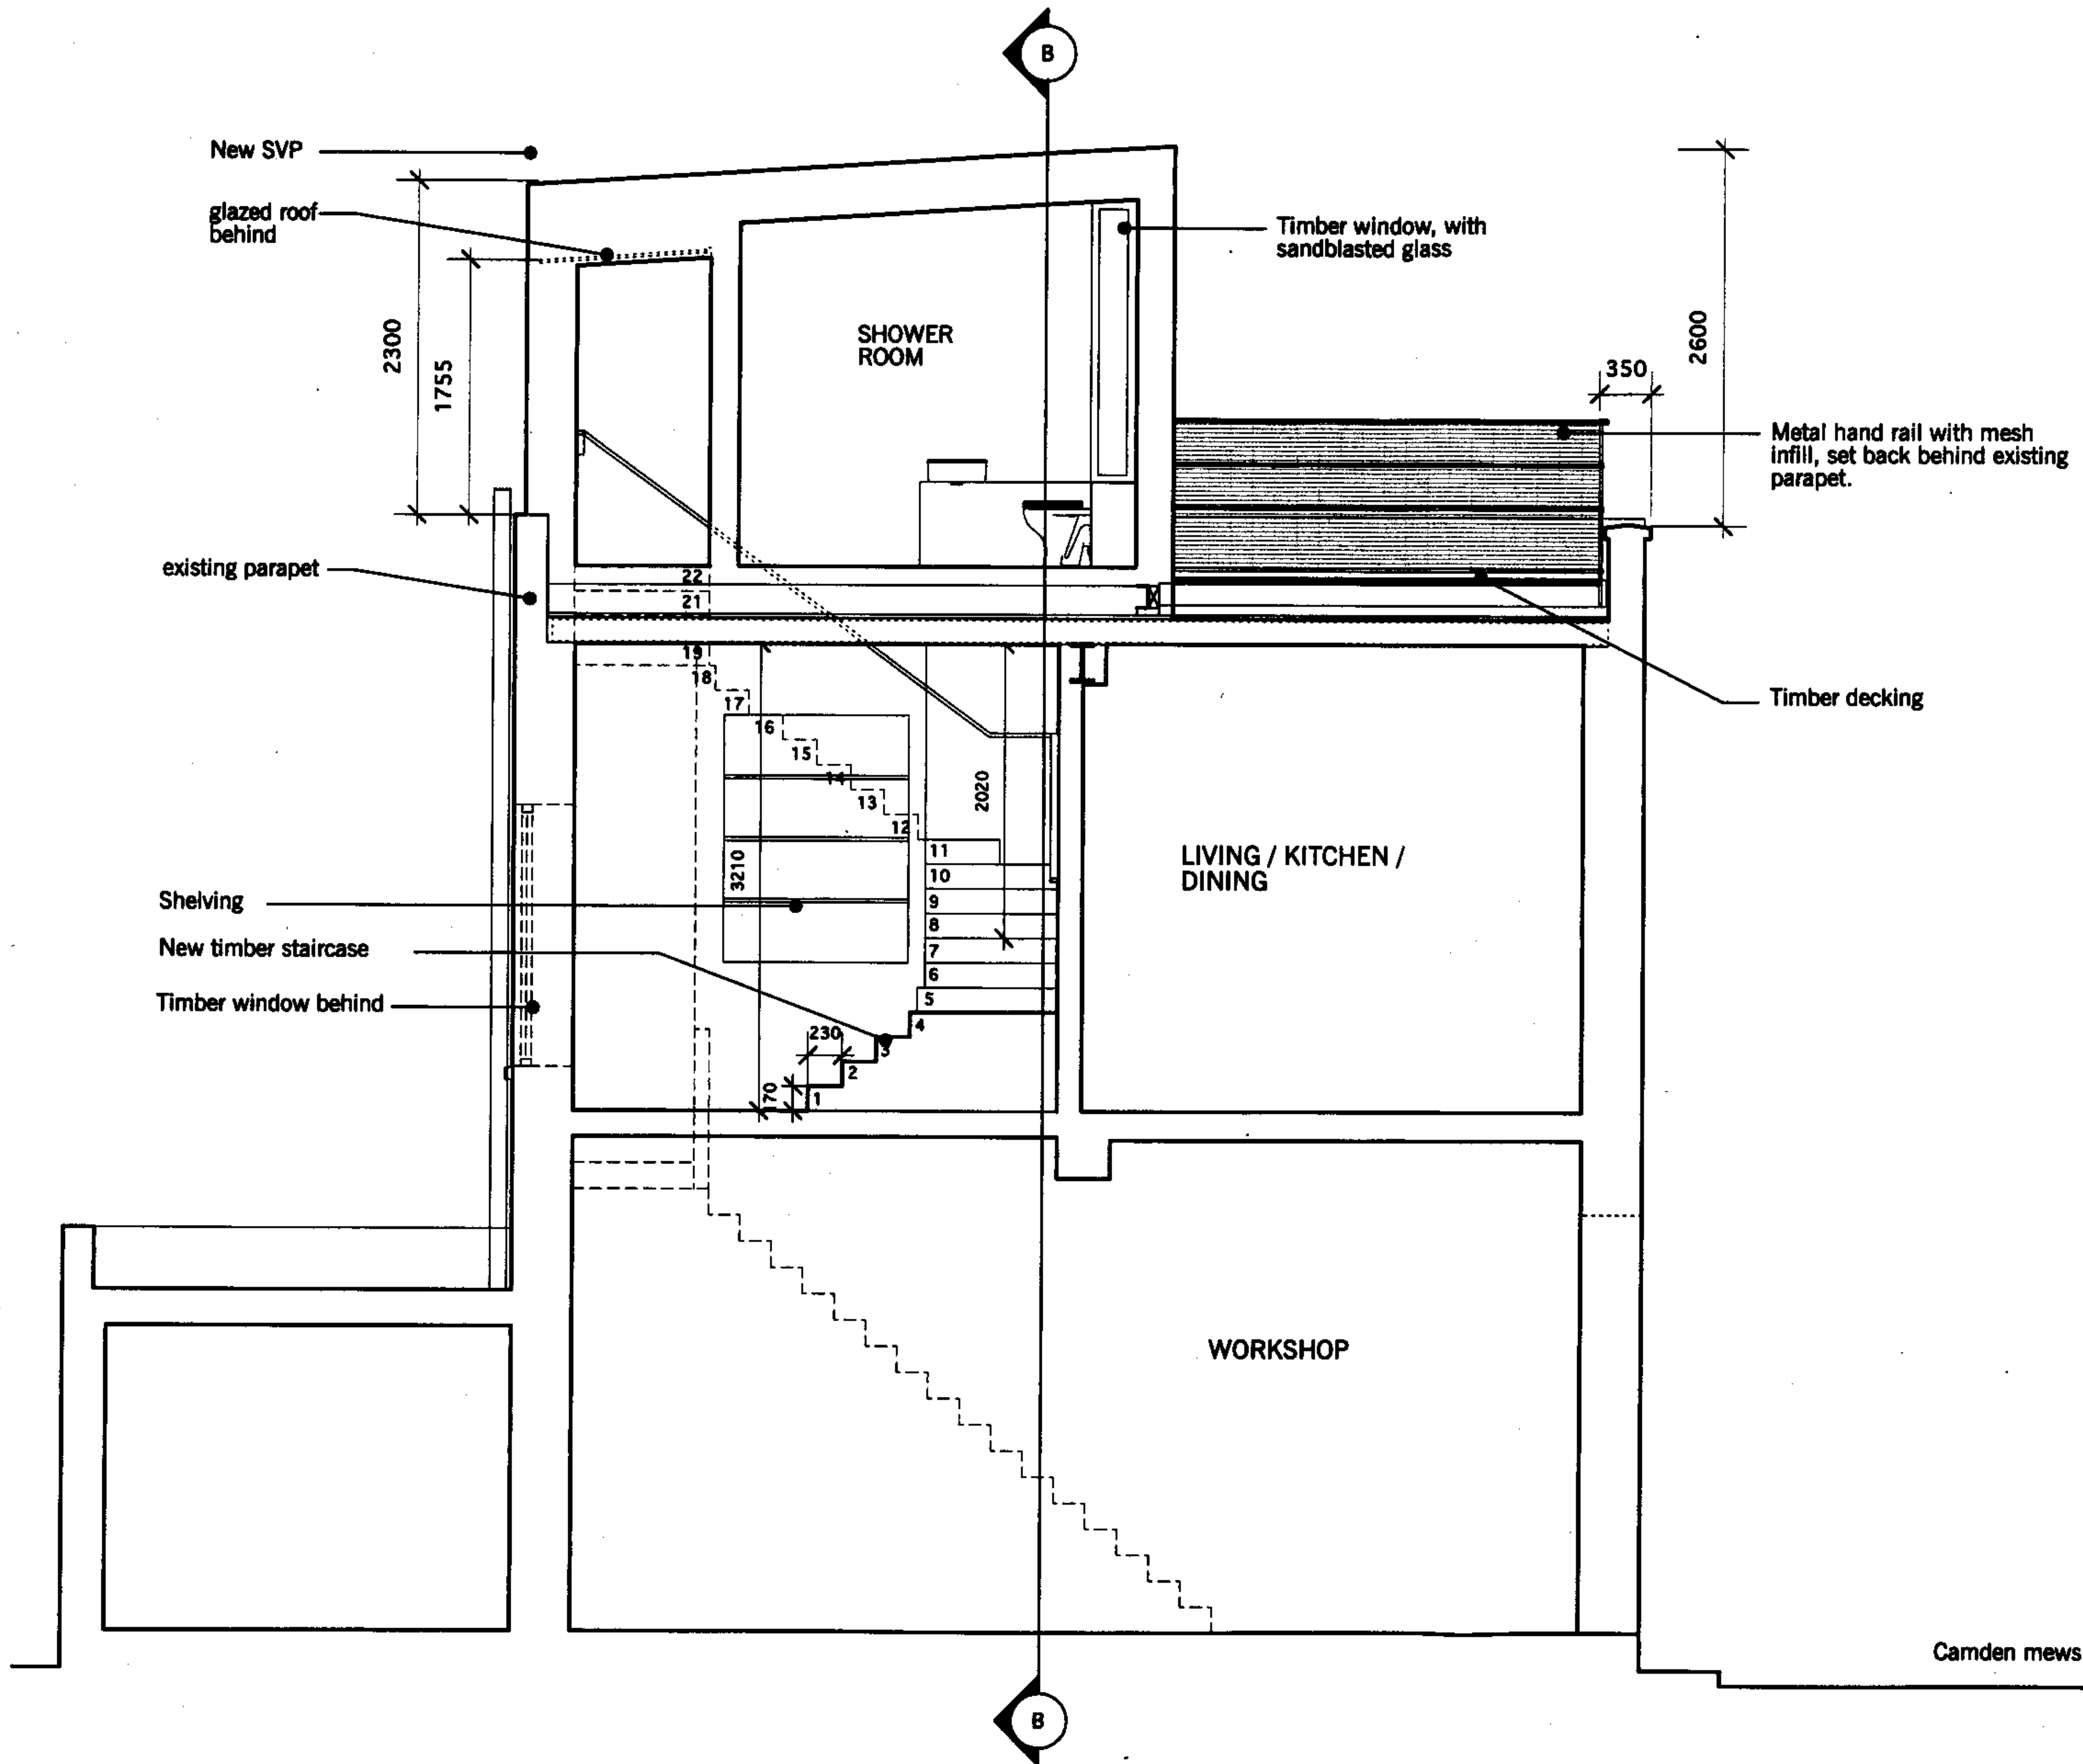

© Sarah Wigglesworth Architects T +44 (0)20 7607 9200 F +44 (0)20 7607 5800 E mail@swarch.co.uk W www.swarch.co.uk		Job no. 507	129 Camden Mews	Job title Section CC - proposed	dwg. title	rev. no.	description
507-P109		dwg. no.	1:50	scale	September 07	date	
					Planning	status	

