


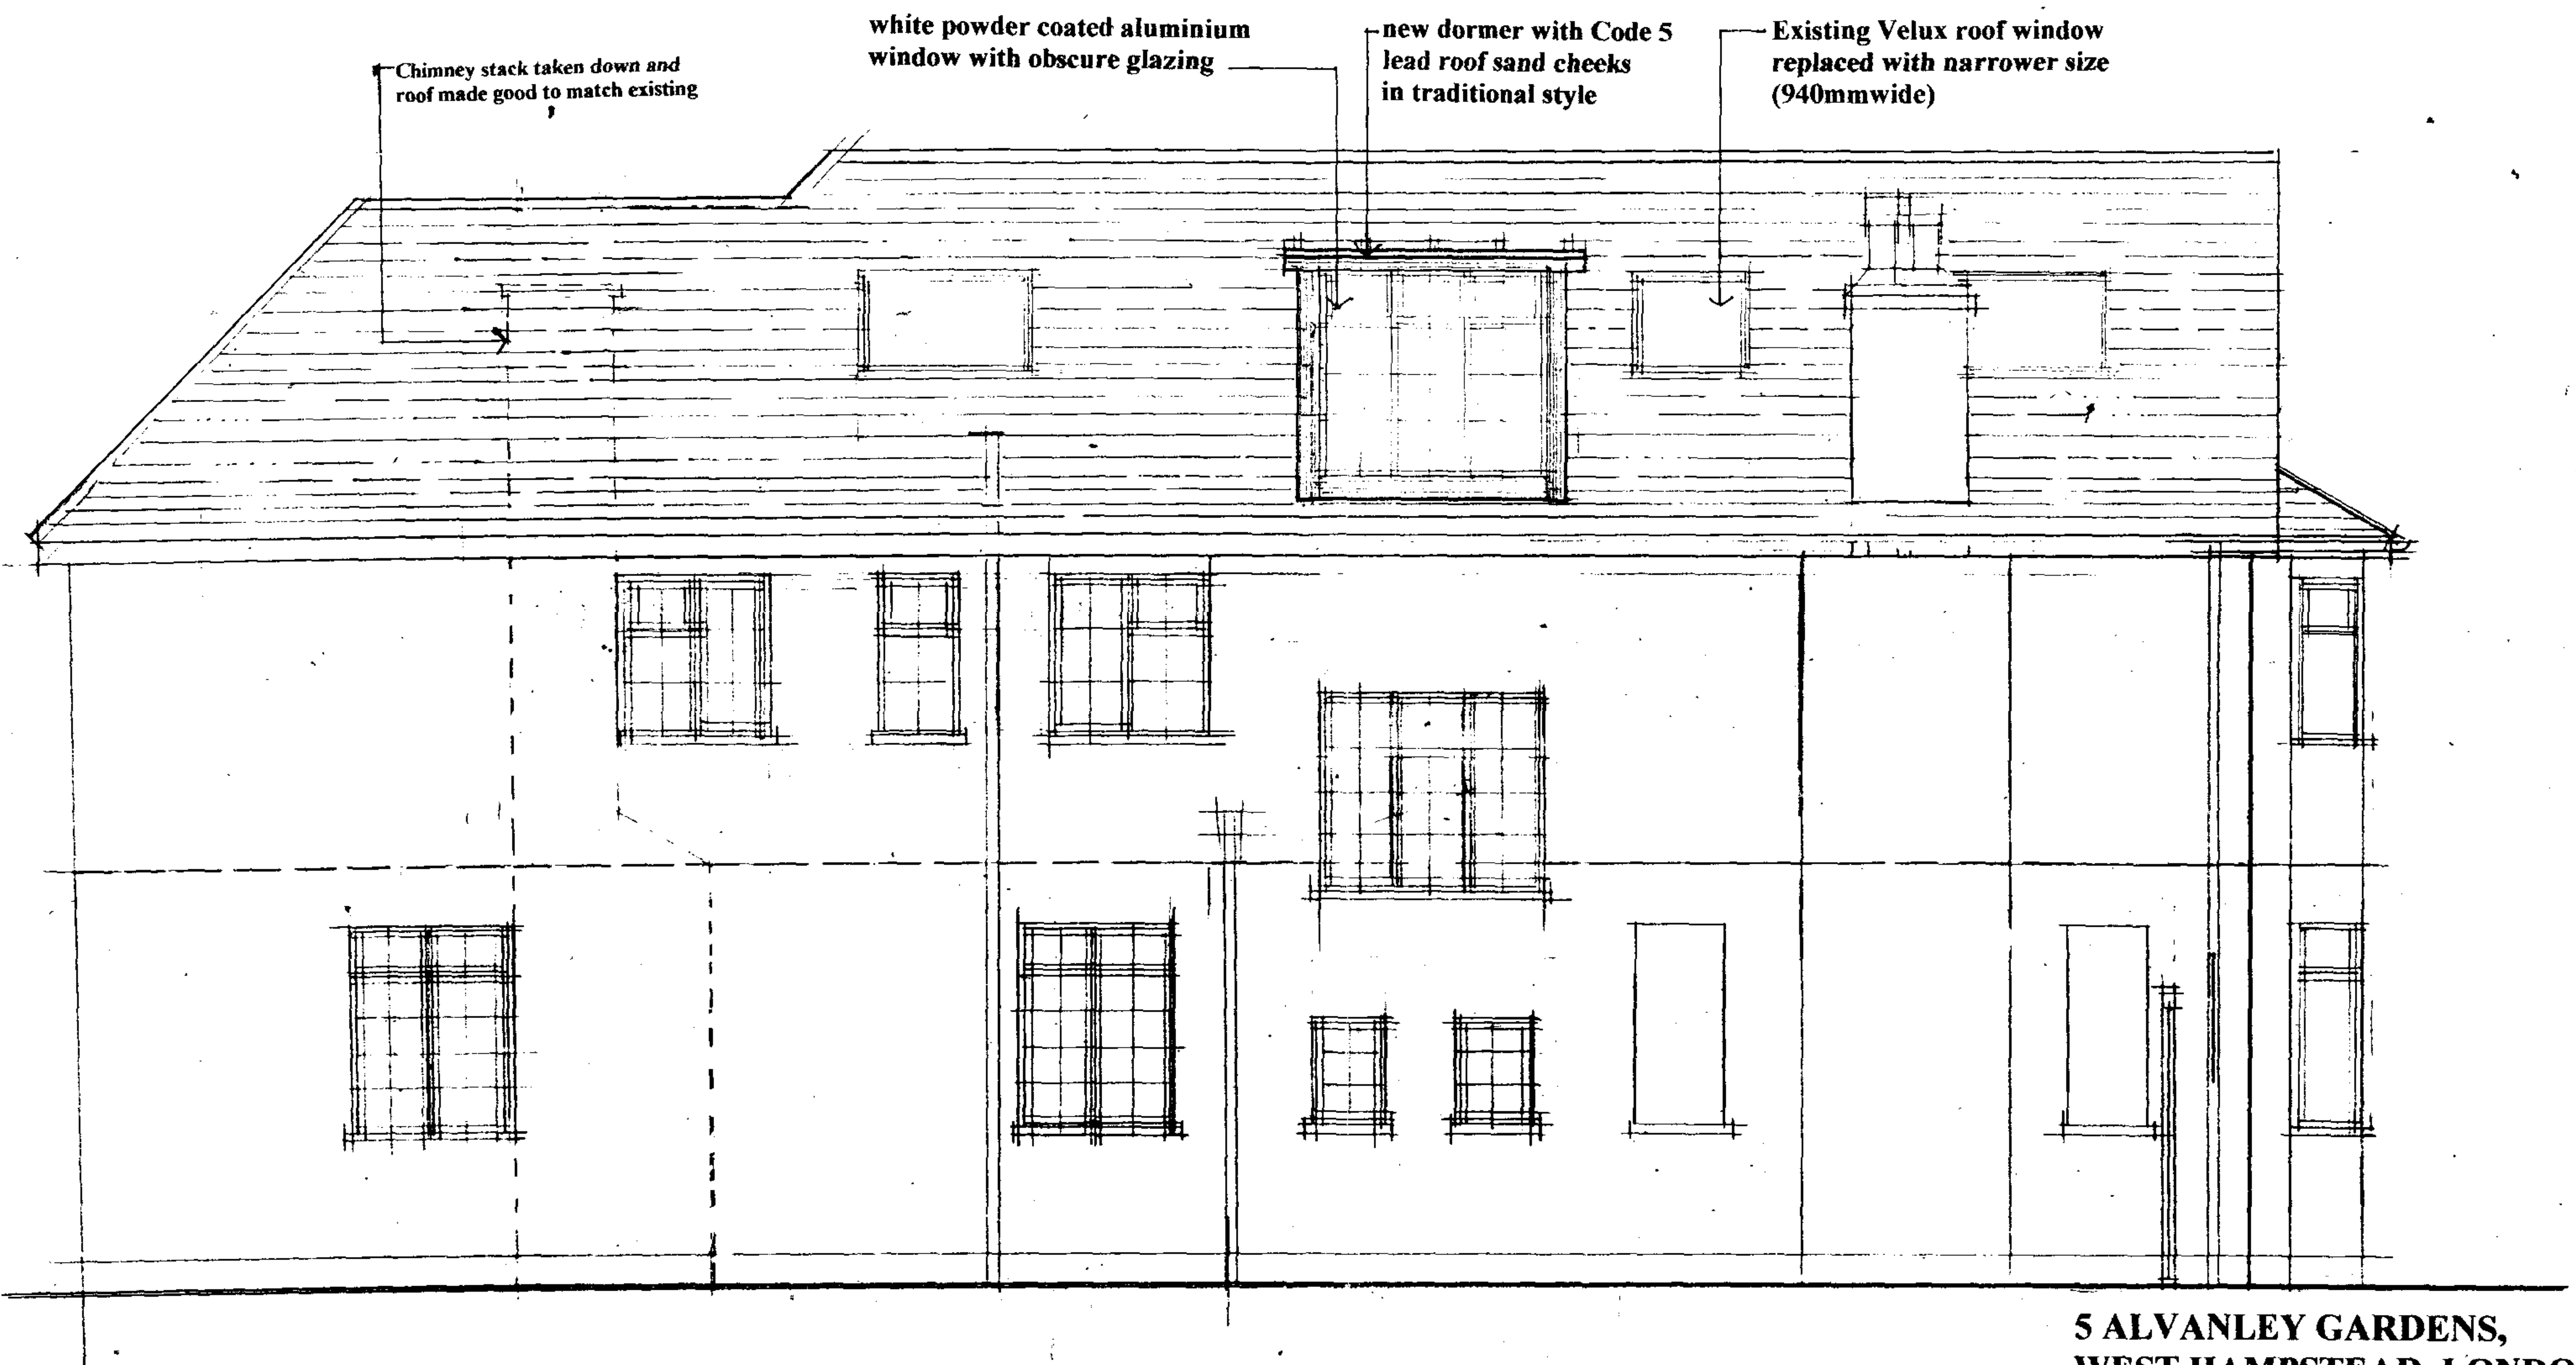

**5 ALVANLEY GARDENS,
WEST HAMPSTEAD, LONDON, NW6**


REVISIONS:

A Chimney stack removed 21.07.2007

PROPOSED SIDE ELEVATION

**SCALE: 1:50
DATE: JULY 2007
DRWG. NO. 609/16 /A**

**STEFAN BLACK, Dip. Arch. BSc. RIBA
Chartered Architect and Planning Consultant,
44D Newlands Park, London, SE26 5NF
Tel: 020 8776 8020 – Fax: 020 8776 6477**

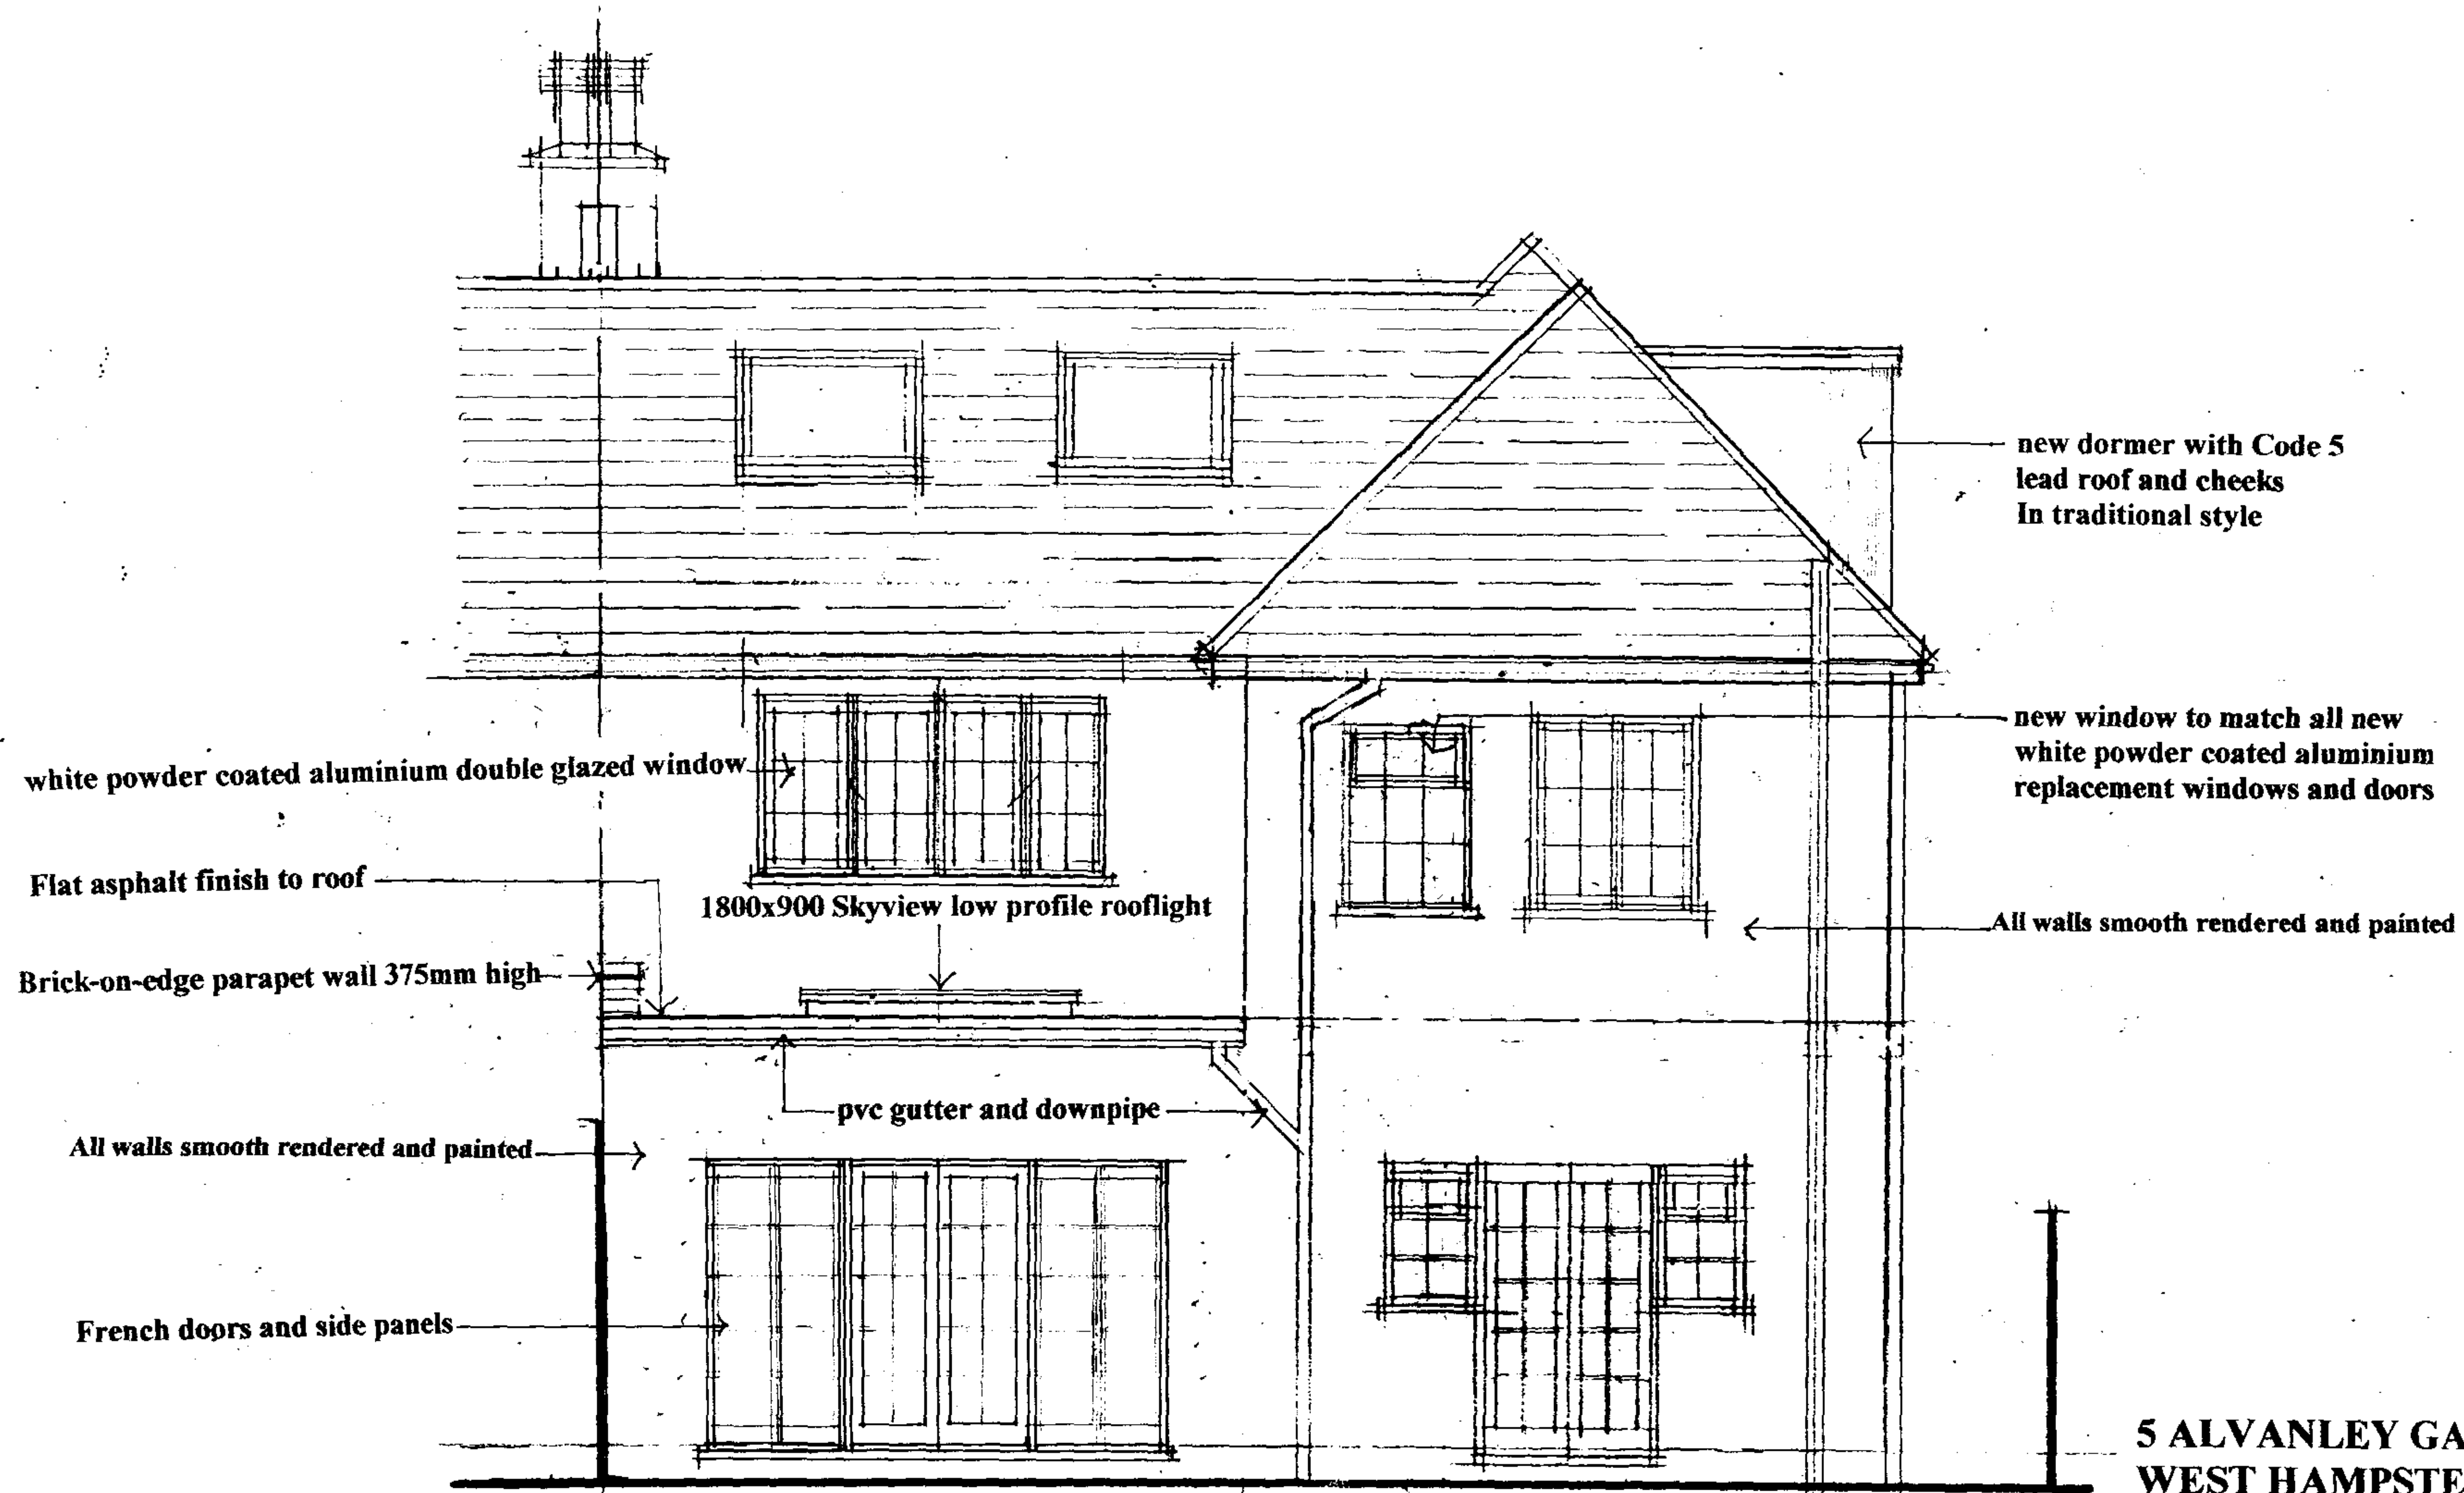

**5 ALVANLEY GARDENS,
WEST HAMPSTEAD, LONDON, NW6**

PROPOSED REAR ELEVATION

REVISIONS:

- A Chimney stack removed 21.07.2007
- B Omission of balcony and screen 19/09/2007

SCALE: 1:50
DATE: JULY 2007
DRWG. NO. 609/15 /B

STEFAN BLACK, Dip. Arch. BSc. RIBA
Chartered Architect and Planning Consultant,
44D Newlands Park, London, SE26 5NF
Tel: 020 8776 8020 - Fax: 020 8776 6477




**5 ALVANLEY GARDENS,
WEST HAMPSTEAD, LONDON, NW6**

PROPOSED FRONT ELEVATION

**SCALE: 1:50
DATE: JULY 2007
DRWG. NO. 609/14**

**STEFAN BLACK, Dip. Arch. BSc. RIBA
Chartered Architect and Planning Consultant,
44D Newlands Park, London, SE26 5NF
Tel: 020 8776 8020 – Fax: 020 8776 6477**

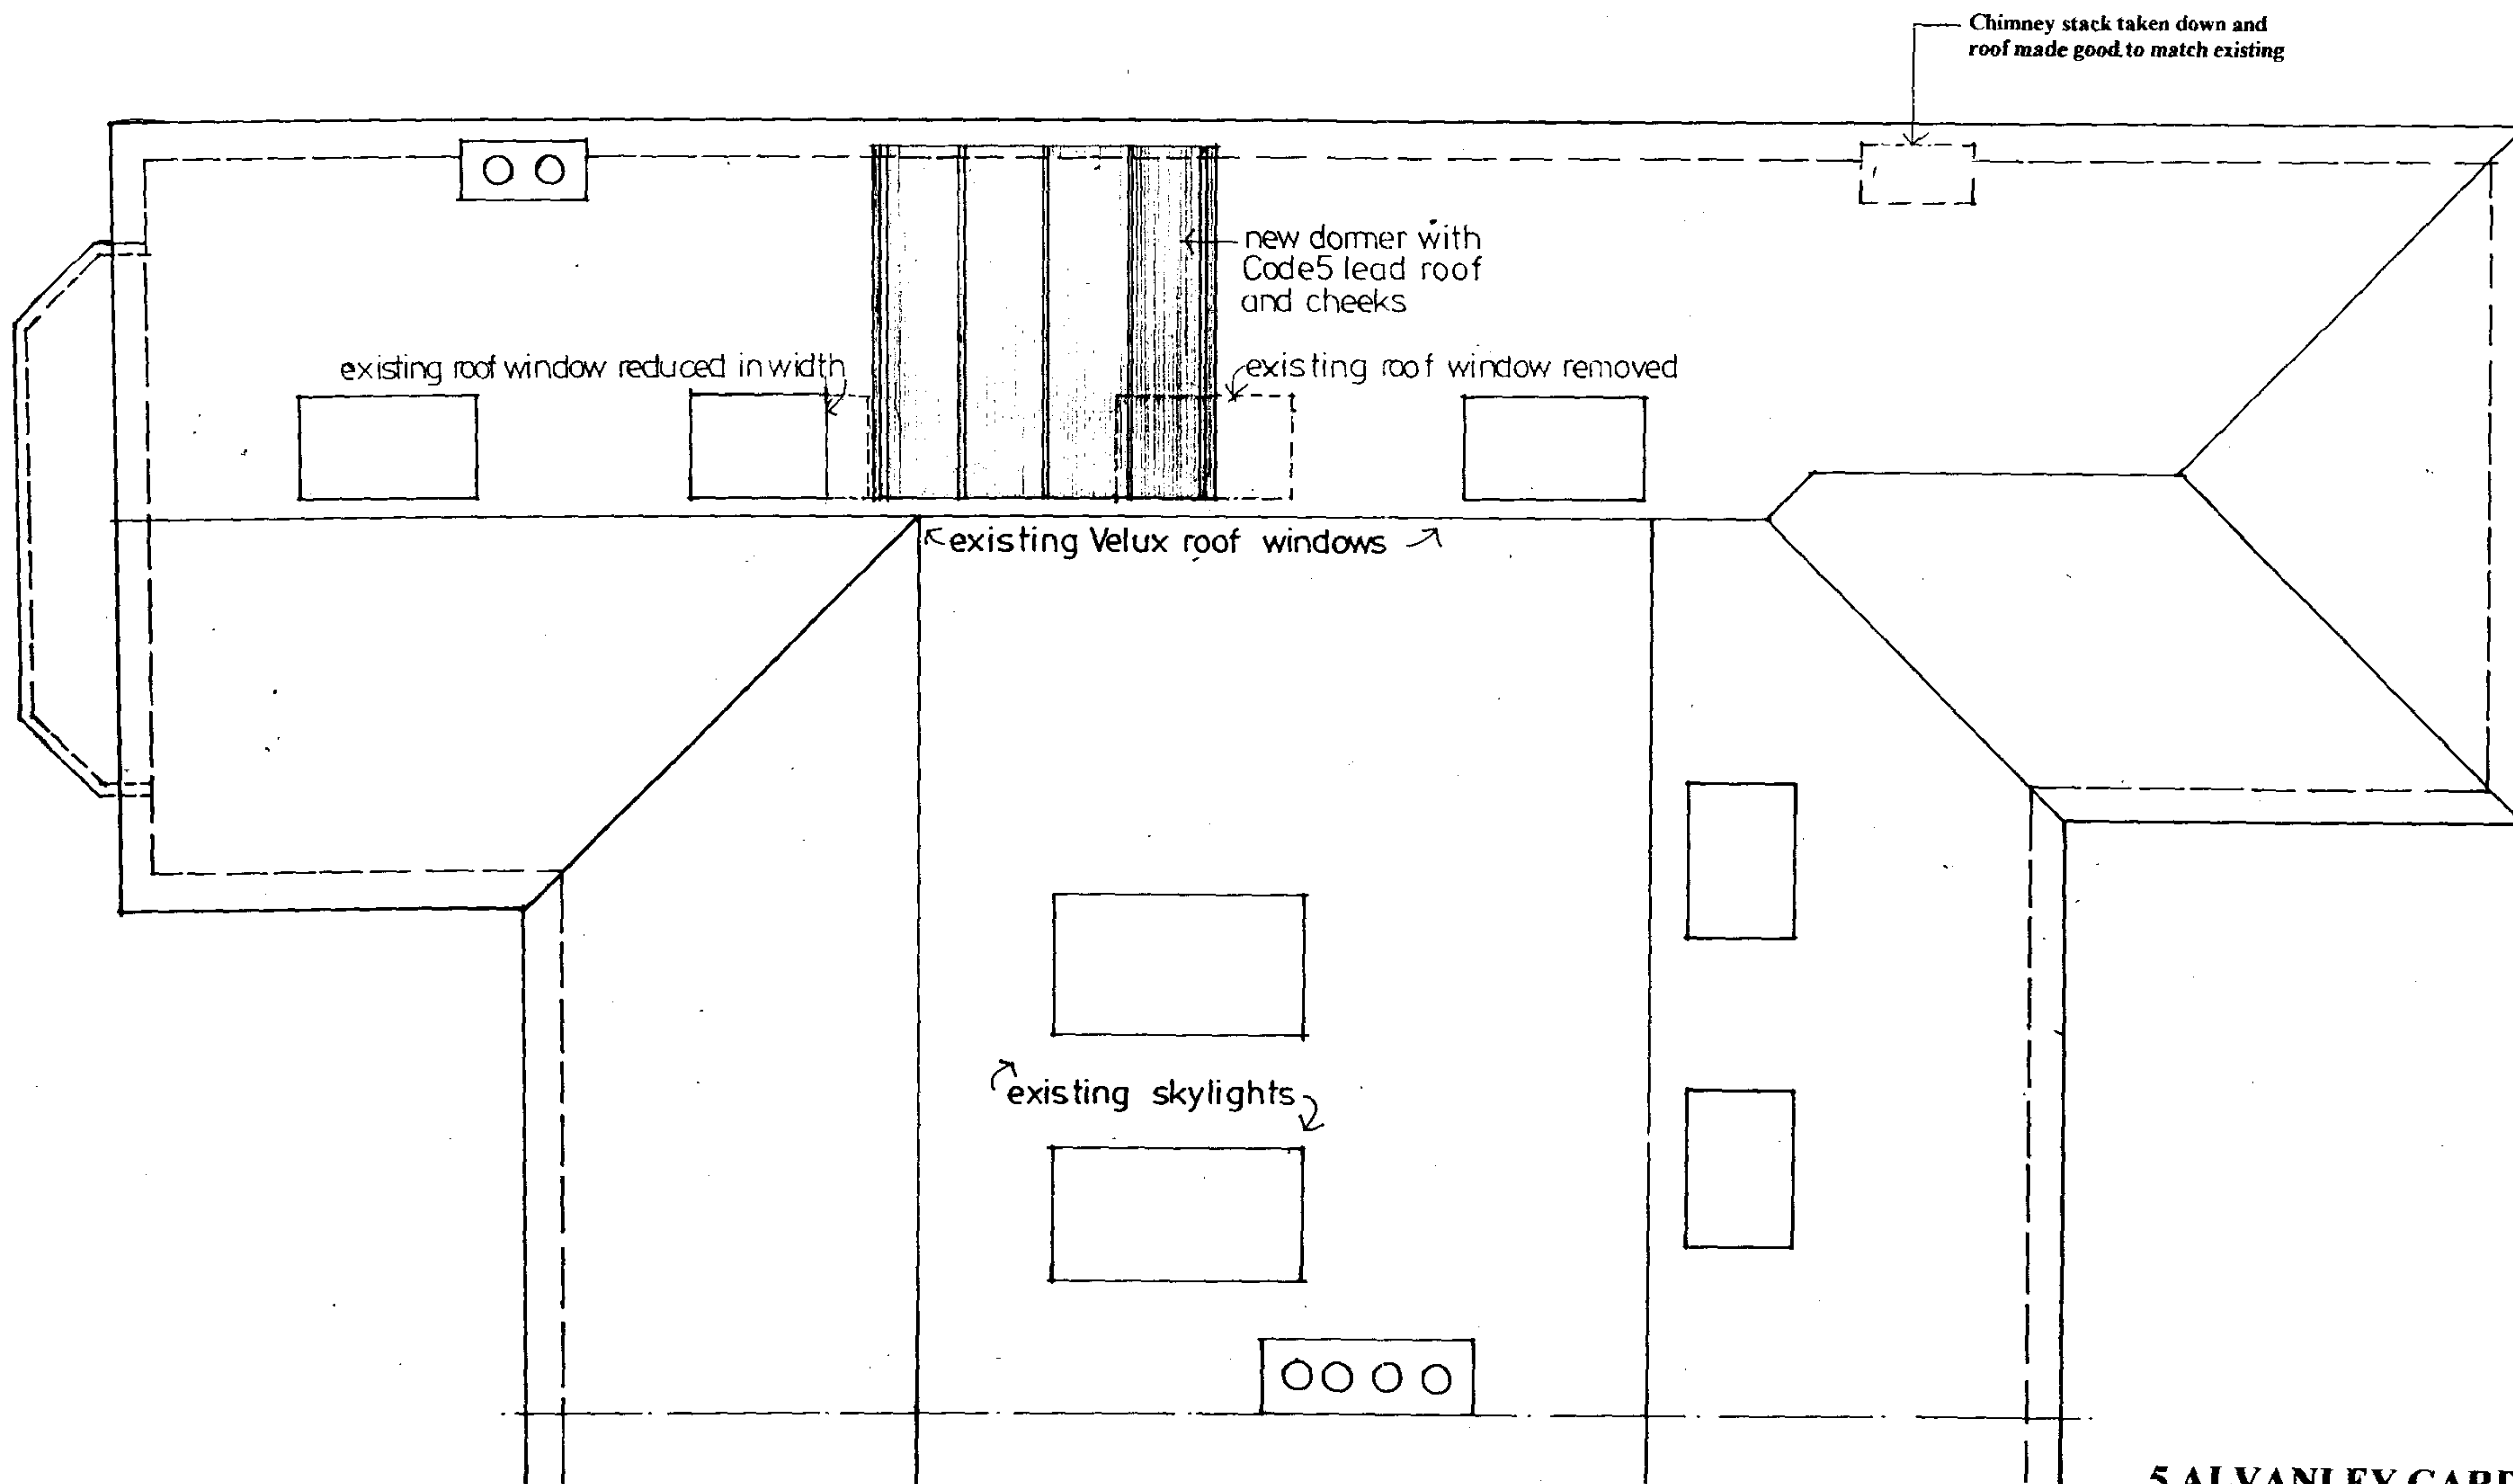

REVISIONS:


A Chimney stack removed 21.07.2007

5 ALVANLEY GARDENS,
WEST HAMPSTEAD, LONDON, NW6

PROPOSED ROOF PLAN

SCALE: 1:50
DATE: JULY 2007
DRWG. NO. 609/13 /A

STEFAN BLACK, Dip. Arch. BSc. RIBA
Chartered Architect and Planning Consultant,
44D Newlands Park, London, SE26 5NF
Tel: 020 8776 8030 Fax: 020 8776 6477

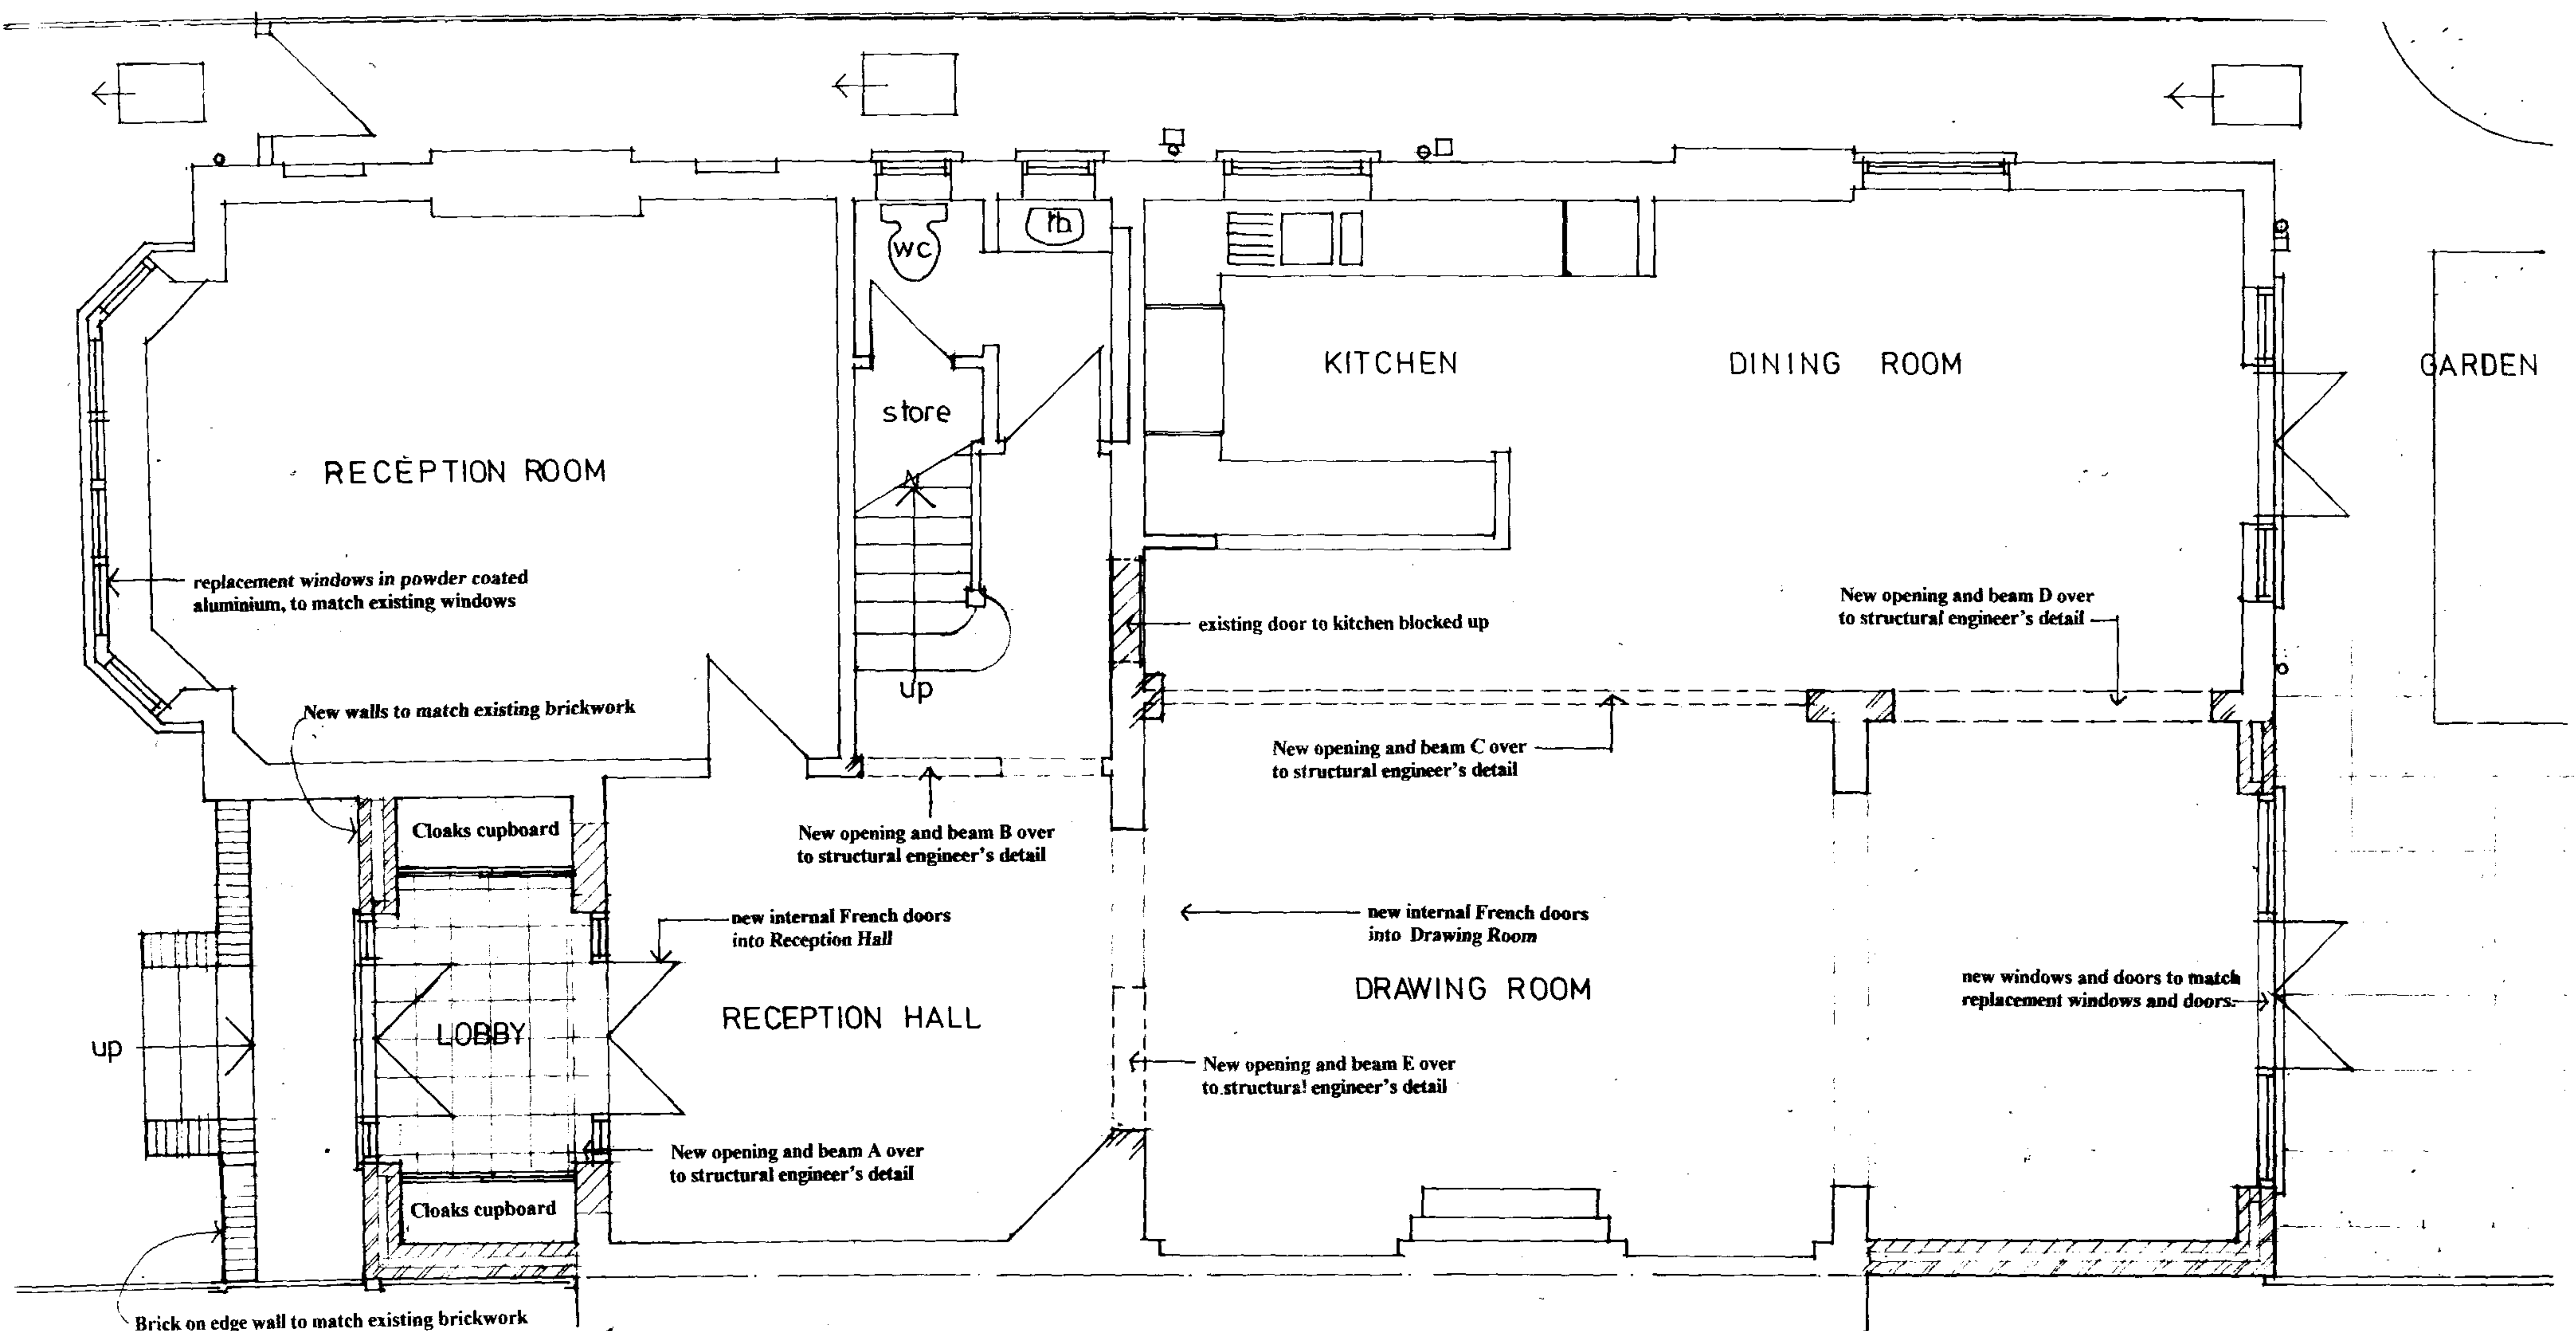

**5 ALVANLEY GARDENS,
WEST HAMPSTEAD, LONDON, NW6**


PROPOSED GROUND FLOOR PLAN

SCALE: 1:50
DATE: JULY 2007
DRWG. NO. 609/10/A

STEFAN BLACK, Dip. Arch. BSc. RIBA
Chartered Architect and Planning Consultant,
44D Newlands Park, London, SE26 5NF
Tel: 020 8776 8020 – Fax: 020 8776 6477

REVISIONS:

A Internal layout alterations 21.07.2007

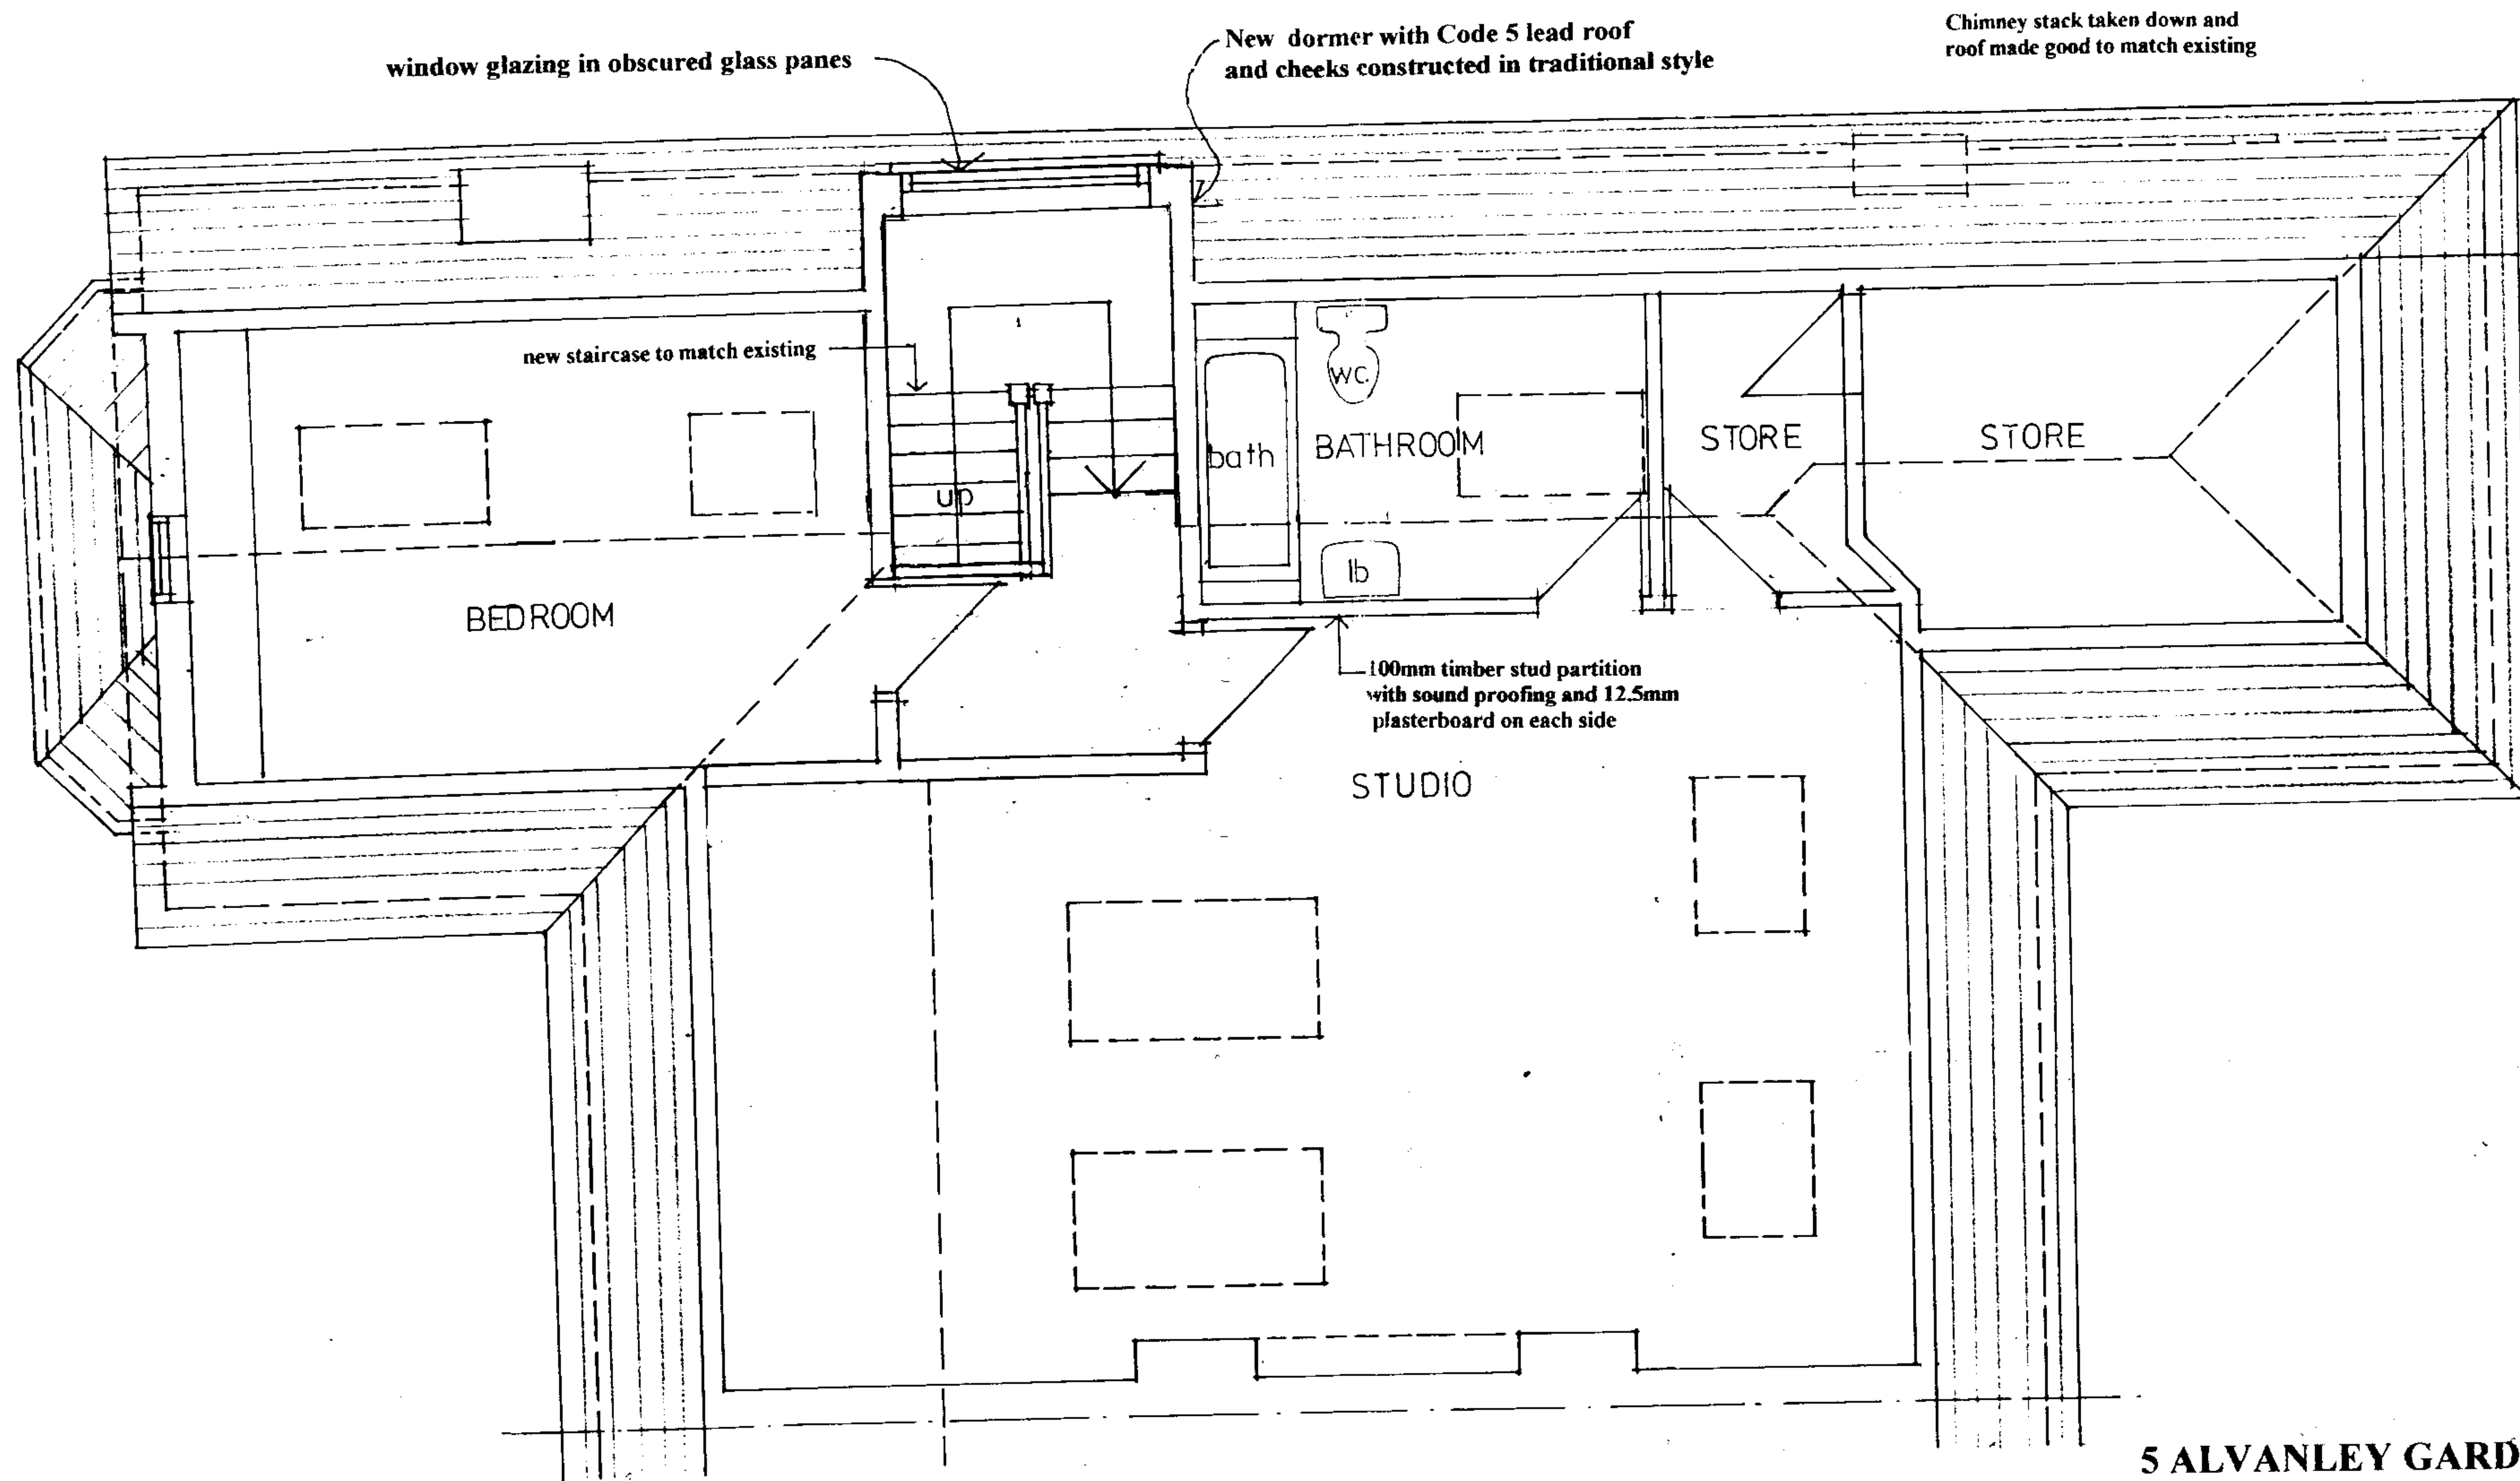

**5 ALVANLEY GARDENS,
WEST HAMPSTEAD, LONDON, NW6**

PROPOSED SECOND FLOOR PLAN

REVISIONS:

A Chimney stack removed 21.07.2007

**SCALE: 1:50
DATE: JULY 2007
DRWG. NO. 609/12/A**

**STEFAN BLACK, Dip. Arch. BSc. RIBA
Chartered Architect and Planning Consultant.
44D Newlands Park, London, SE26 5NF
Tel: 020 8776 8020 – Fax: 020 8776 6477**