



**5 ALVANLEY GARDENS,
WEST HAMPSTEAD, LONDON, NW6**

EXISTING SIDE ELEVATION

**SCALE: 1:50
DATE: JULY 2007
DRWG. NO. 609/08**

**STEFAN BLACK, Dip. Arch. BSc. RIBA
Chartered Architect and Planning Consultant,
44D Newlands Park, London, SE26 5NF
Tel: 020 8776 8020 – Fax: 020 8776 6477**



**5 ALVANLEY GARDENS,
WEST HAMPSTEAD, LONDON, NW6**

EXISTING REAR ELEVATION

**SCALE: 1:50
DATE: JULY 2007
DRWG. NO. 609/07**

**STEFAN BLACK, Dip. Arch. BSc. RIBA
Chartered Architect and Planning Consultant,
44D Newlands Park, London, SE26 5NF
Tel: 020 8776 8020 – Fax: 020 8776 6477**




**5 ALVANLEY GARDENS,
WEST HAMPSTEAD, LONDON, NW6**

EXISTING FRONT ELEVATION

**SCALE: 1:50
DATE: JULY 2007
DRWG. NO. 609/06**

**STEFAN BLACK, Dip. Arch. BSc. RIBA
Chartered Architect and Planning Consultant,
44D Newlands Park, London, SE26 5NF
Tel: 020 8776 8020 - Fax: 020 8776 6477**

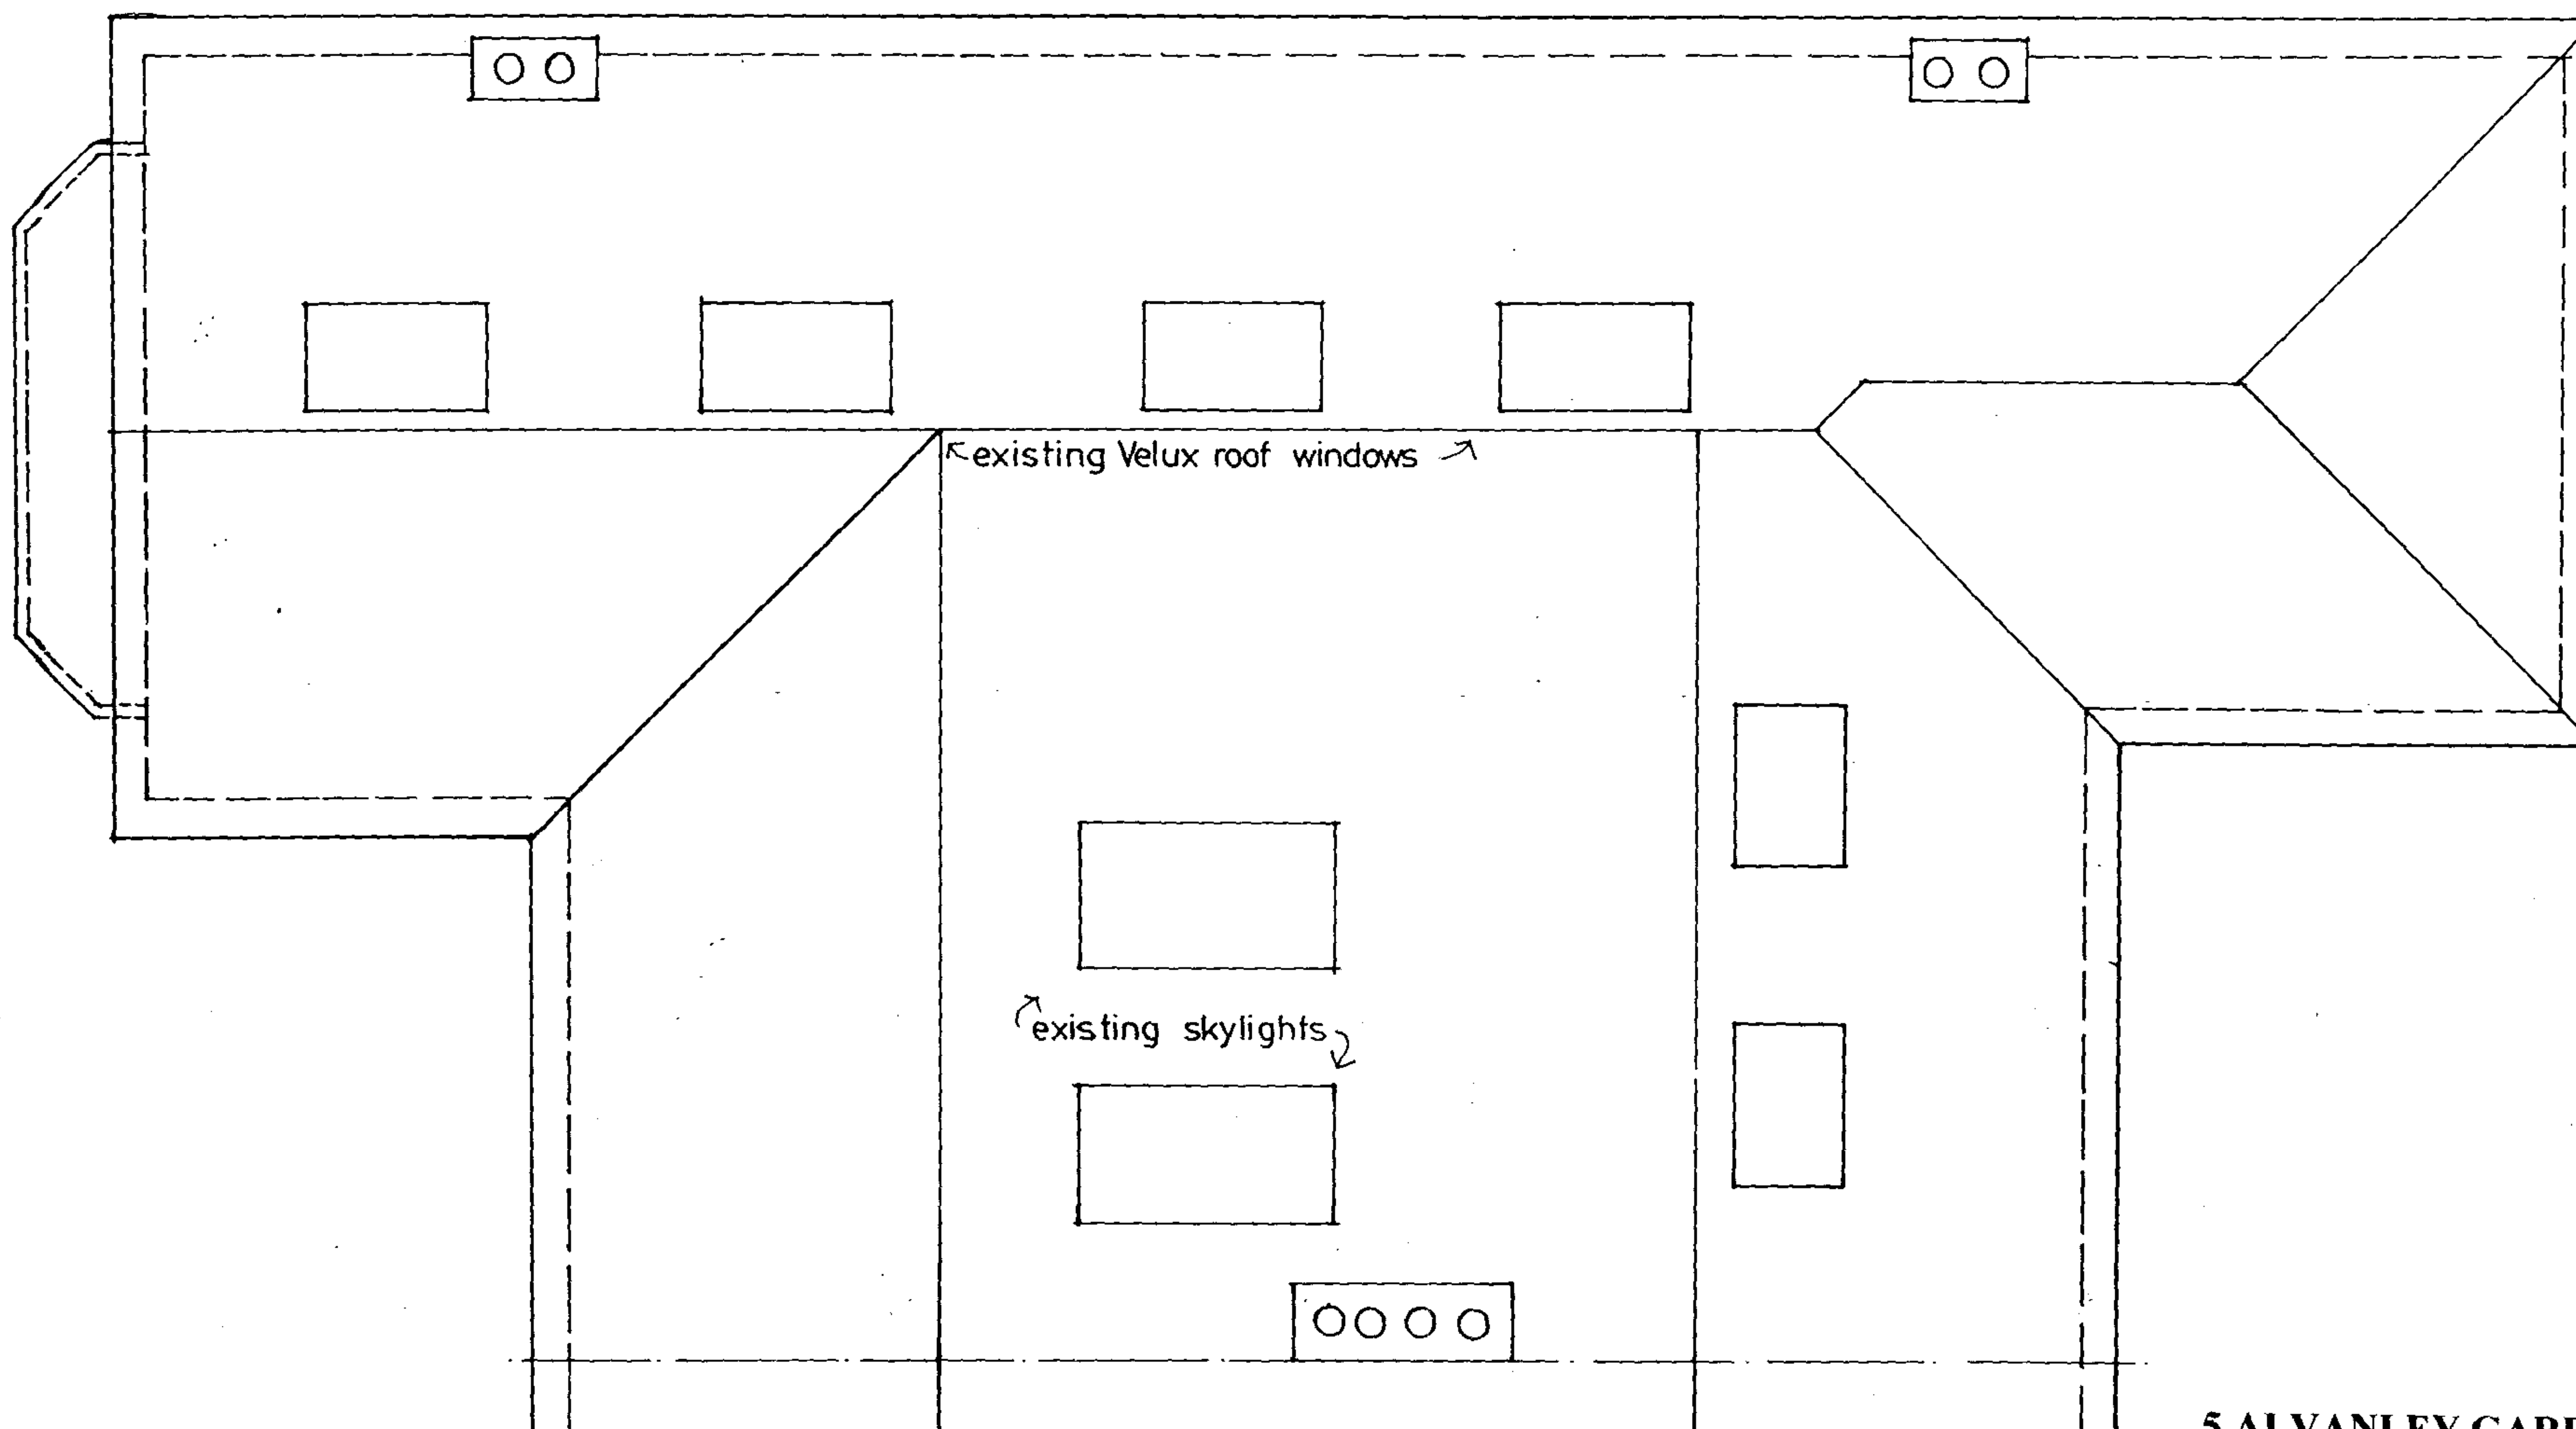


**5 ALVANLEY GARDENS,
WEST HAMPSTEAD, LONDON, NW6**

EXISTING ROOF PLAN

**SCALE: 1:50
DATE: JULY 2007
DRWG. NO. 609/05**

**STEFAN BLACK, Dip. Arch. BSc. RIBA
Chartered Architect and Planning Consultant,
44D Newlands Park, London, SE26 5NF
Tel: 020 8756 0000**

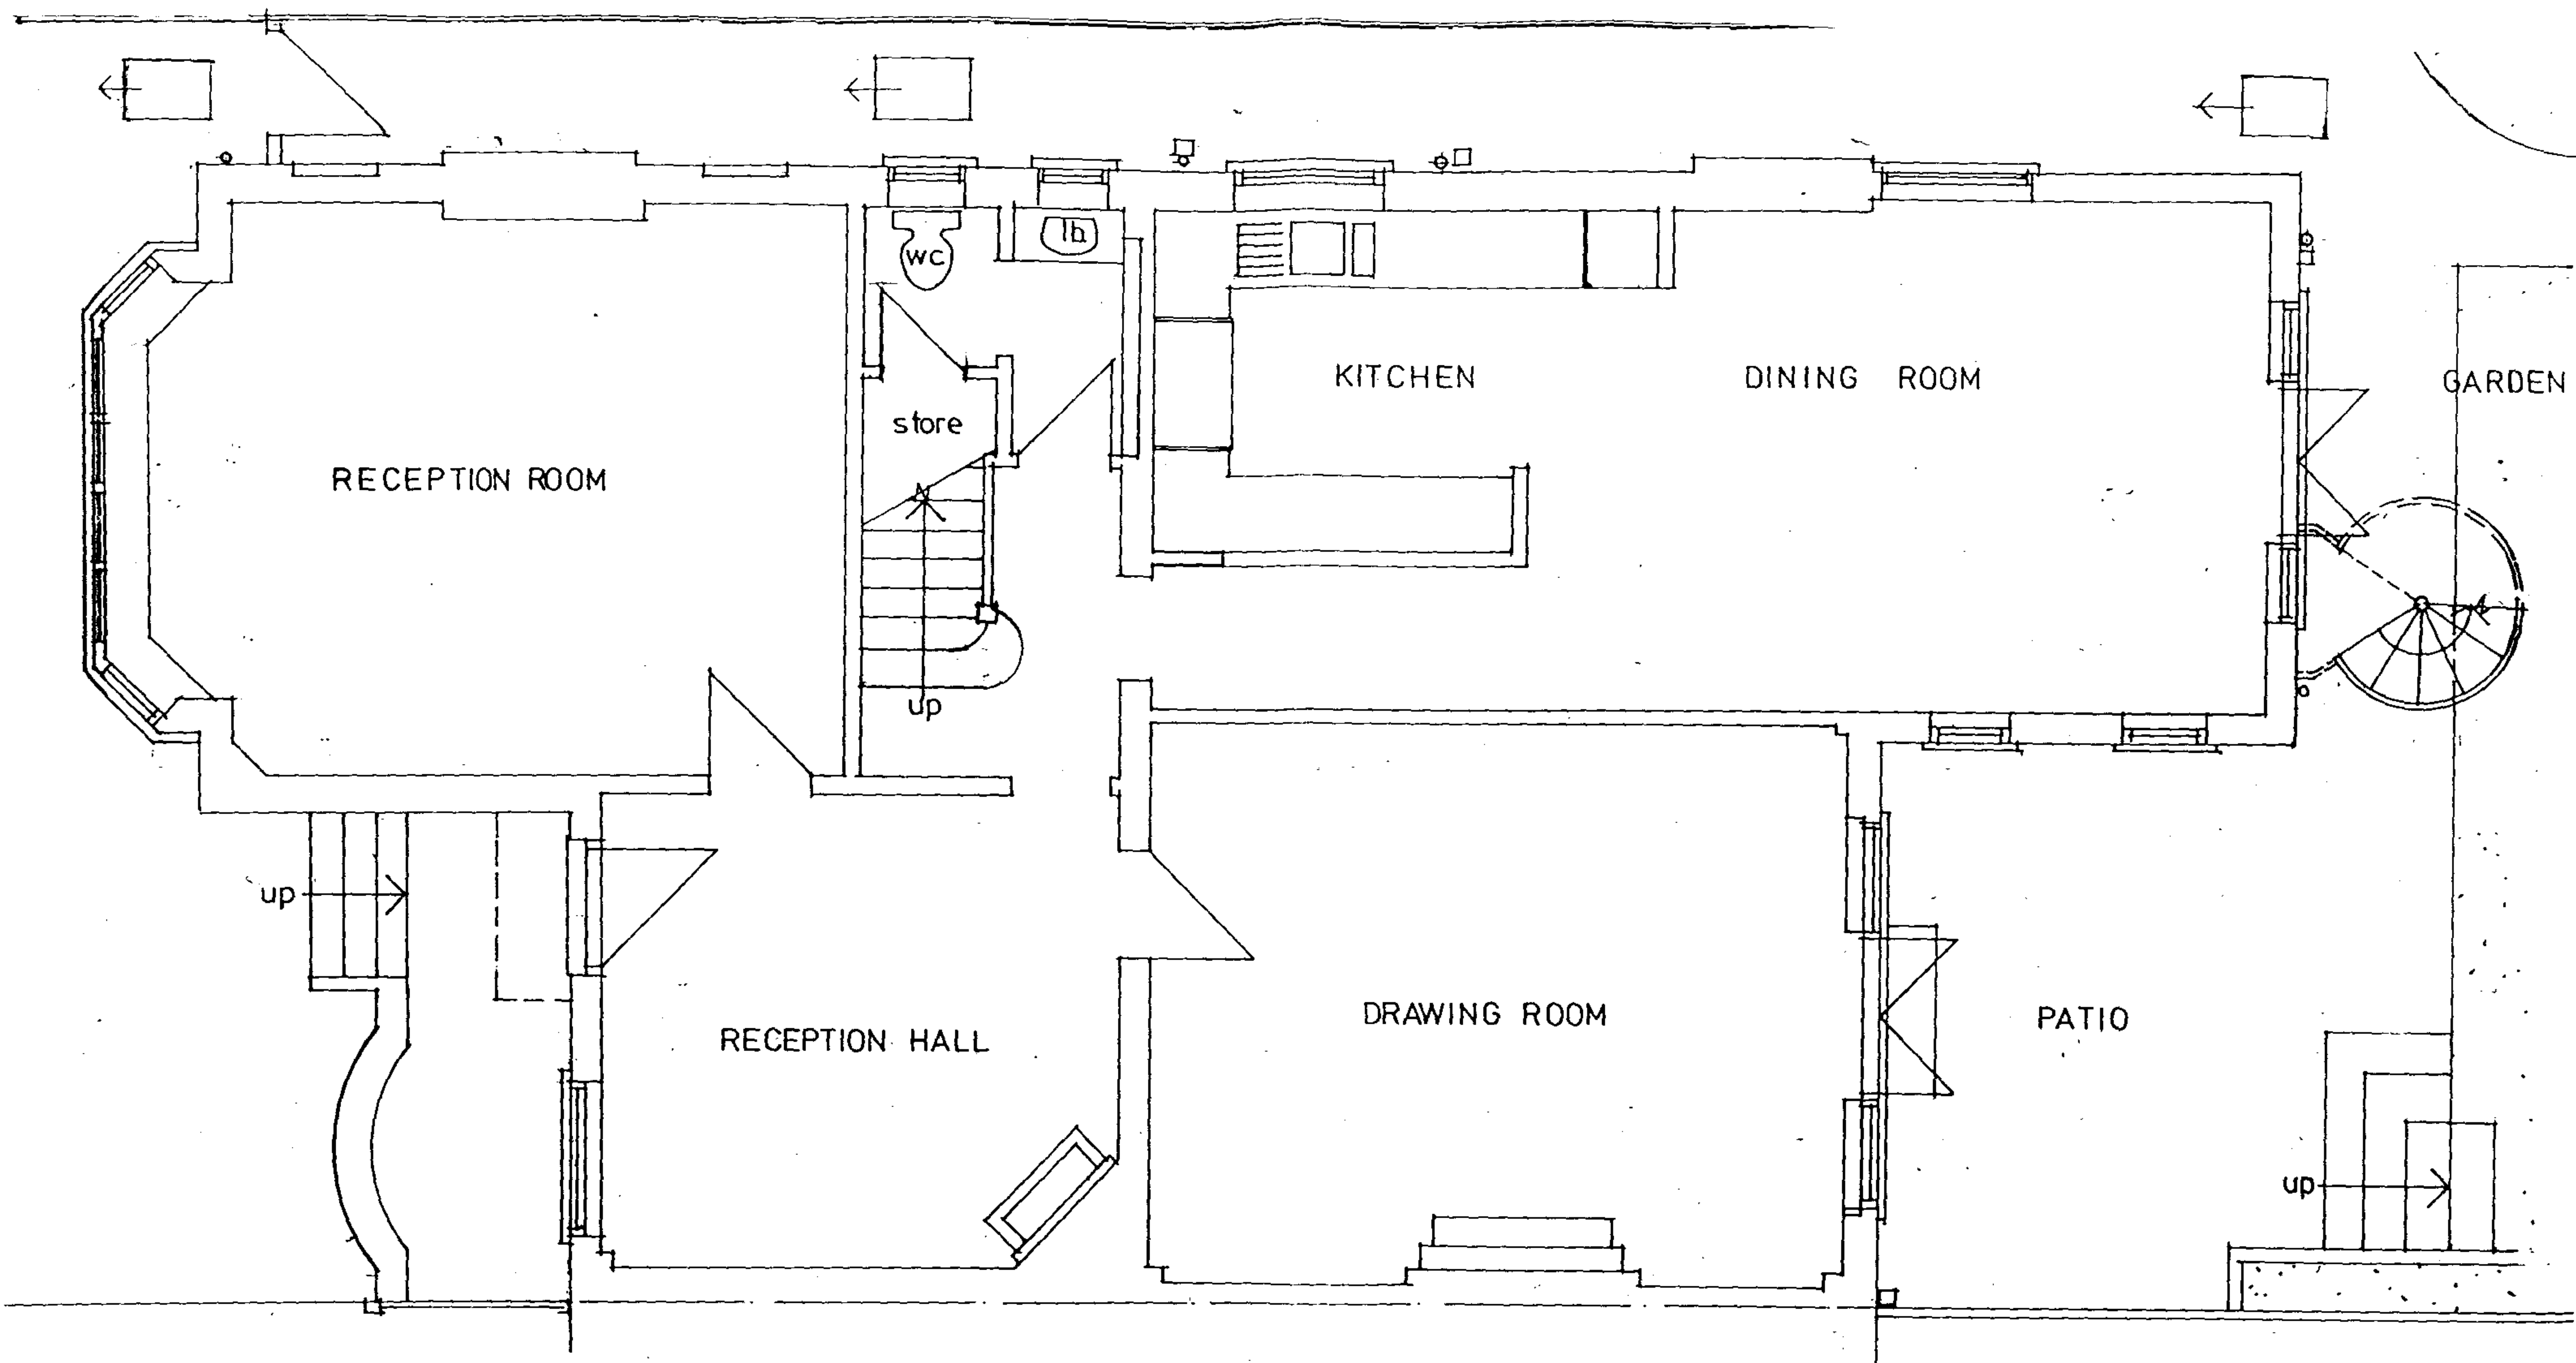


**5 ALVANLEY GARDENS,
WEST HAMPSTEAD, LONDON, NW6**

EXISTING GROUND FLOOR PLAN

SCALE: 1:50
DATE: JULY 2007
DRWG. NO. 609/02

STEFAN BLACK, Dip. Arch. BSc. RIBA
Chartered Architect and Planning Consultant.
44D Newlands Park, London, SE26 5NF
Tel: 020 8776 8020 – Fax: 020 8776 6477

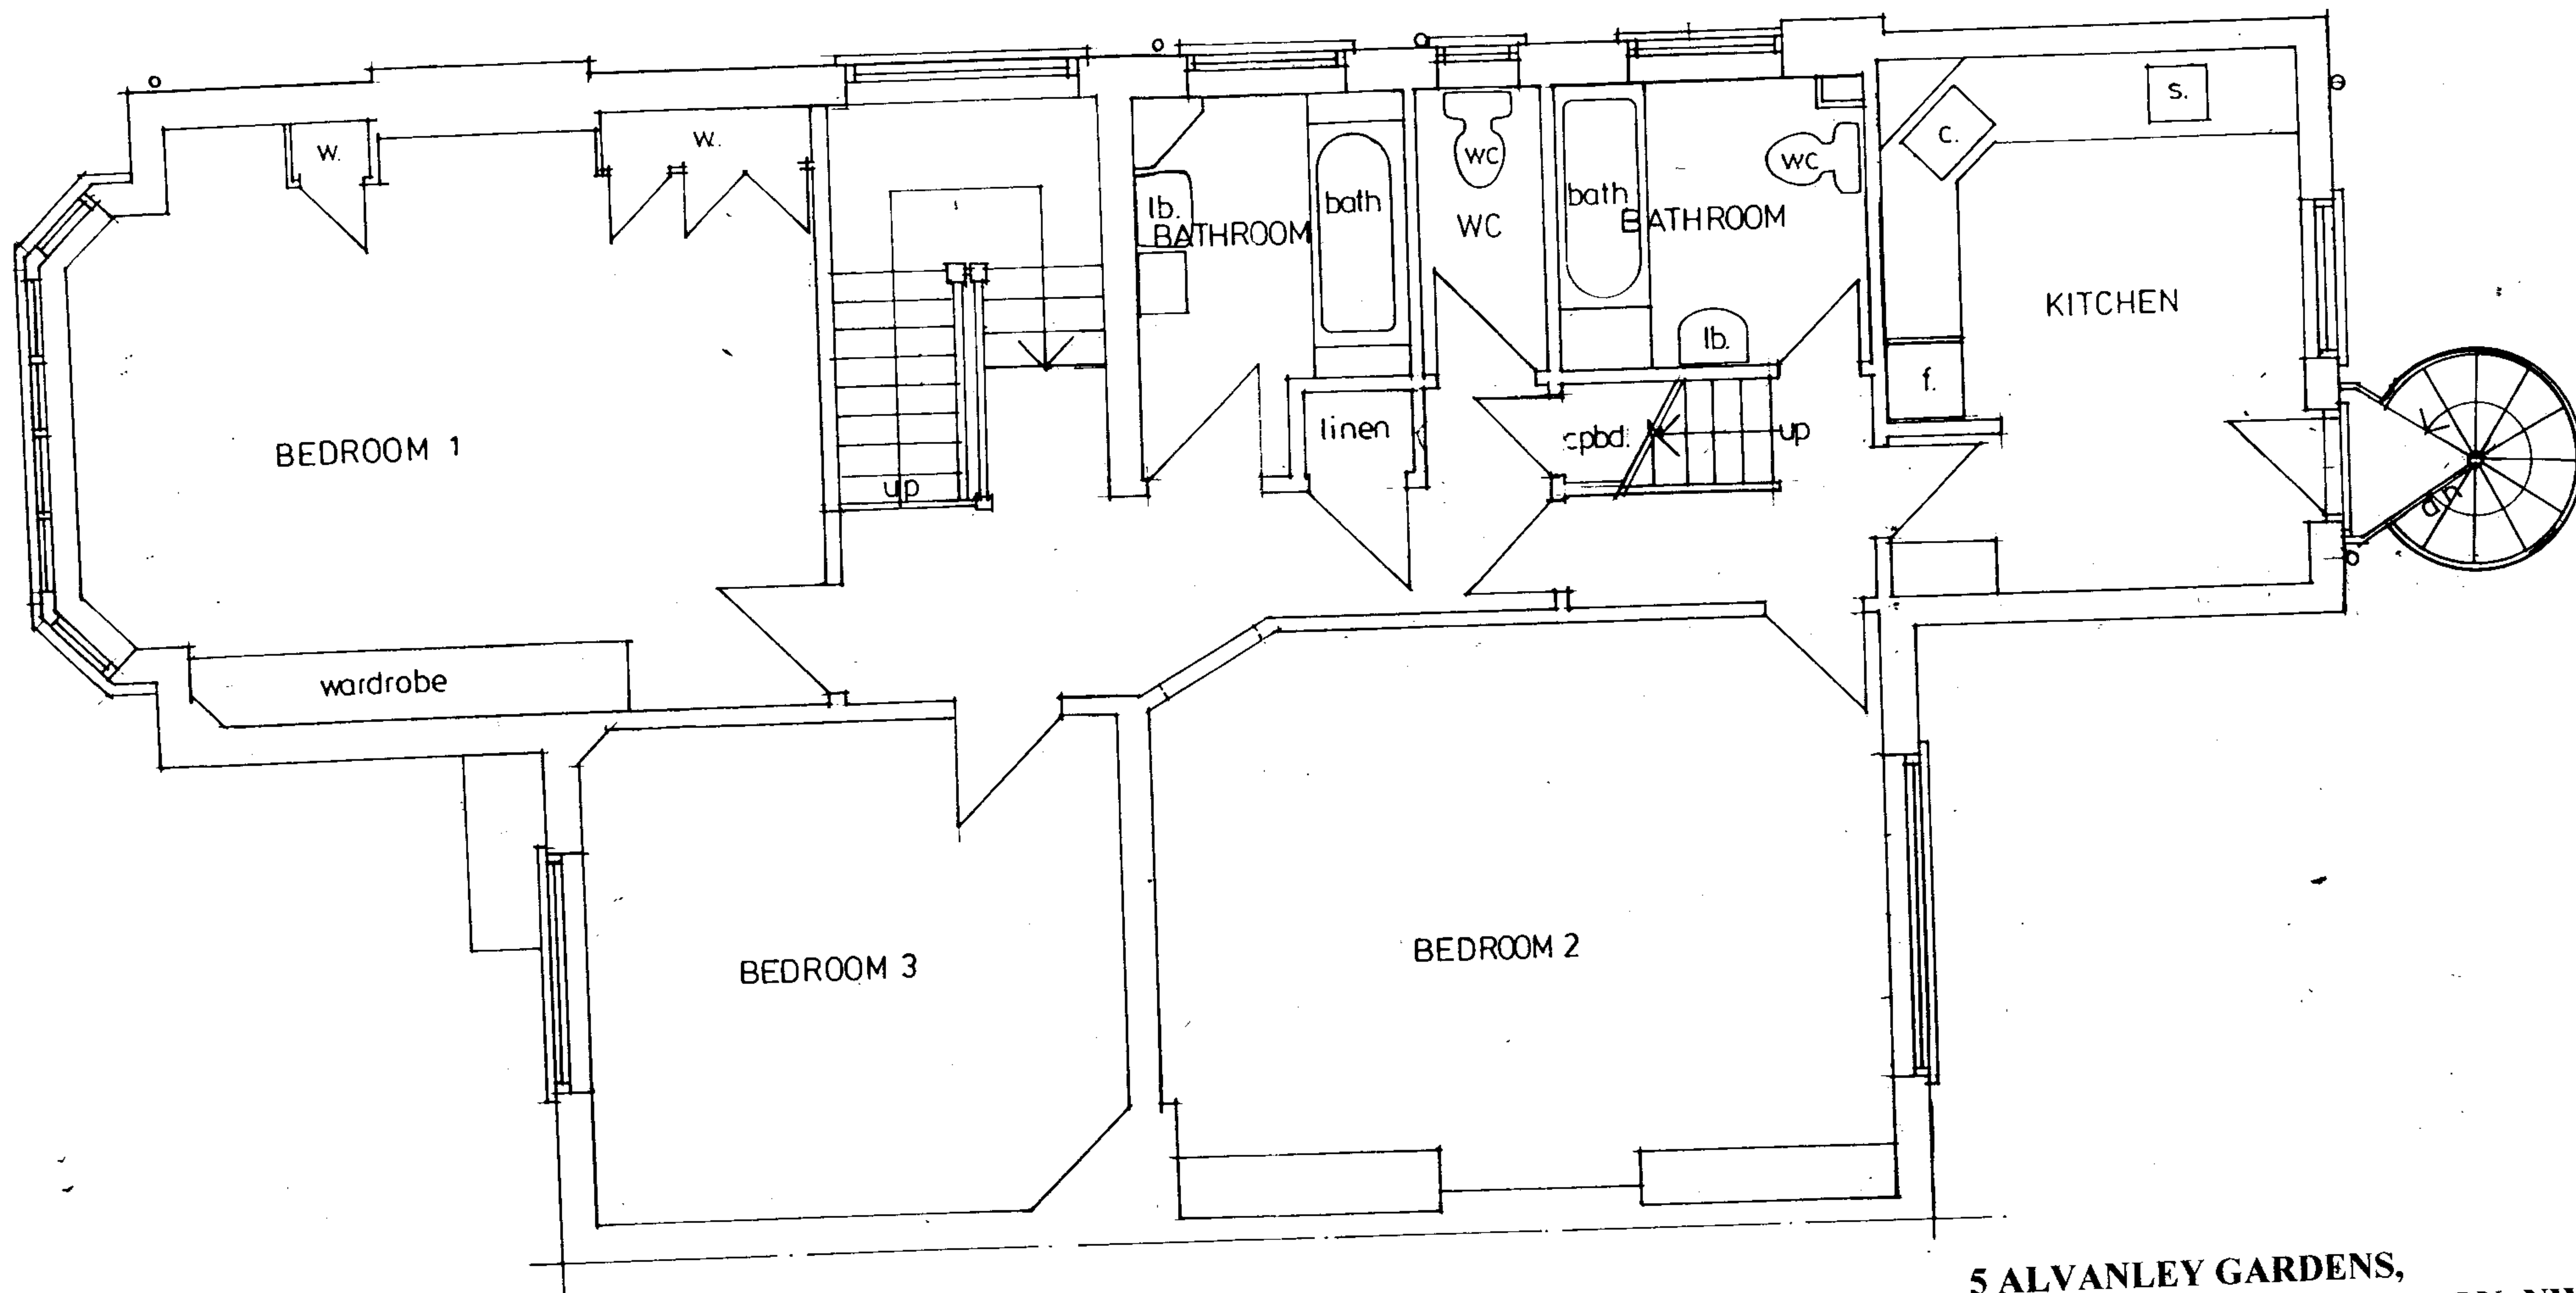


**5 ALVANLEY GARDENS,
WEST HAMPSTEAD, LONDON, NW6**

EXISTING FIRST FLOOR PLAN

SCALE: 1:50
DATE: JULY 2007
DRWG. NO. 609/03

STEFAN BLACK, Dip. Arch. BSc. RIBA
Chartered Architect and Planning Consultant.
44D Newlands Park, London, SE26 5NF
Tel: 020 8776 8020 – Fax: 020 8776 6477

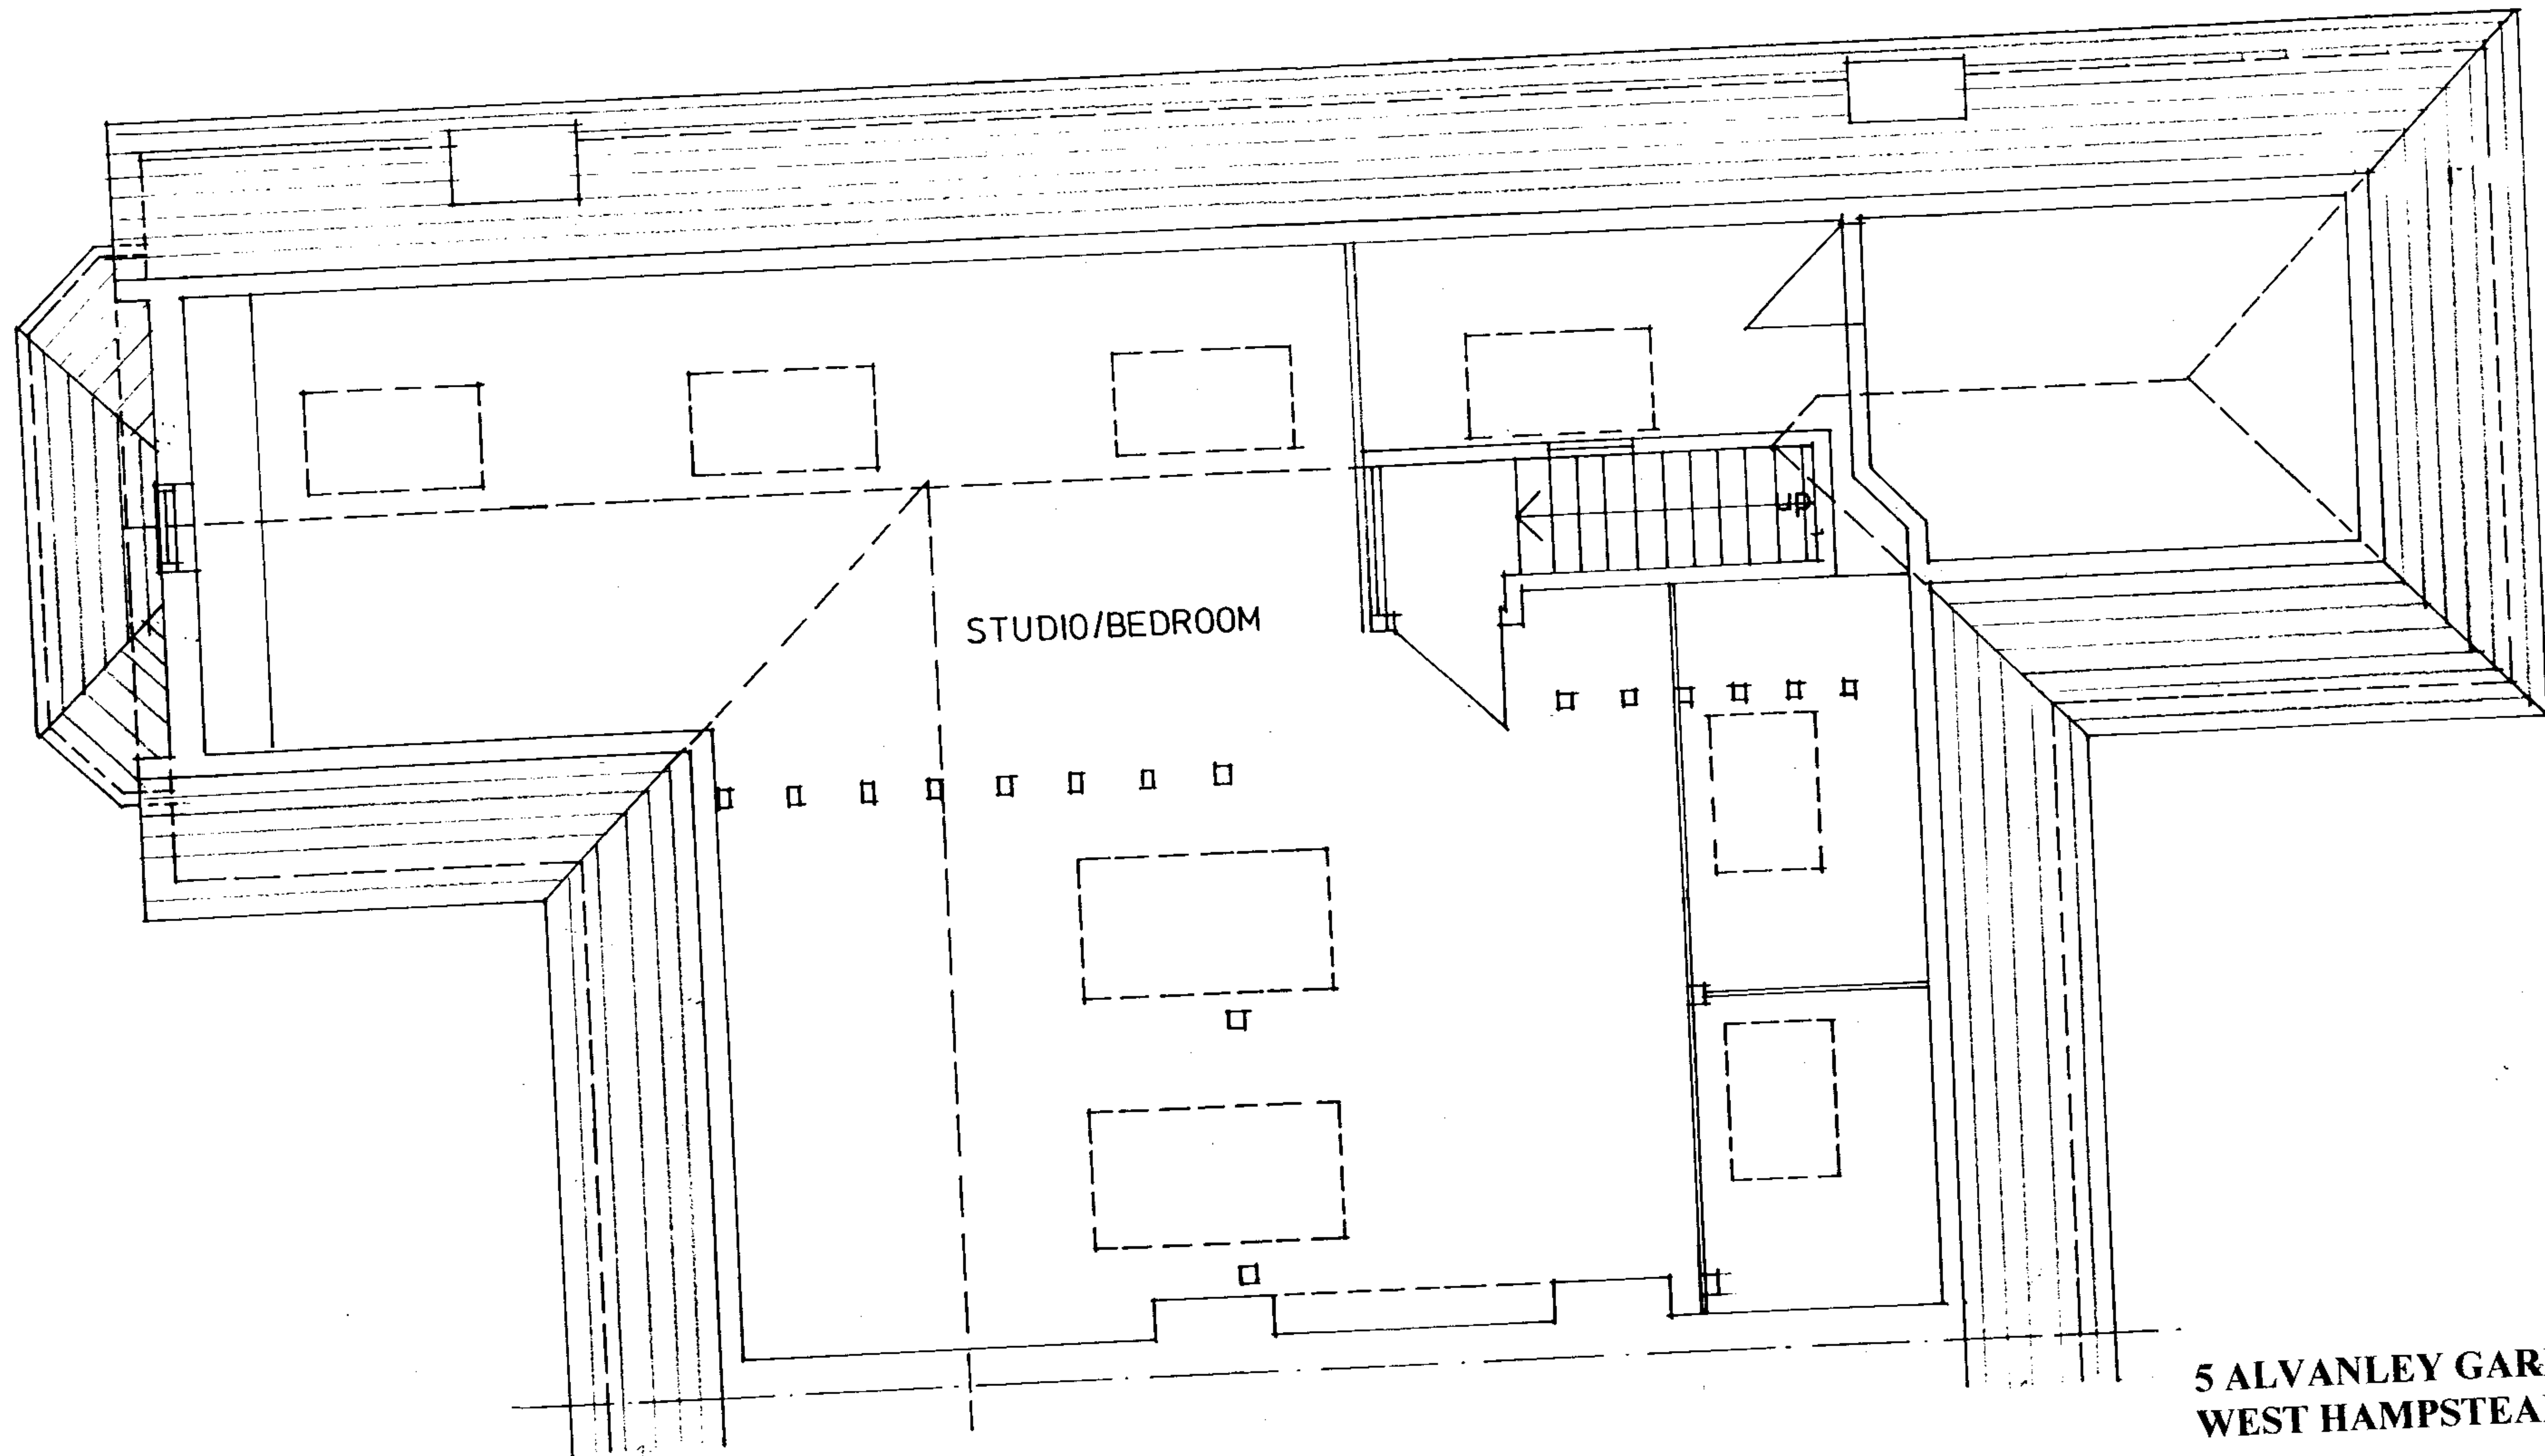

**5 ALVANLEY GARDENS,
WEST HAMPSTEAD, LONDON, NW6**

EXISTING SECOND FLOOR PLAN

SCALE: 1:50
DATE: JULY 2007
DRWG. NO. 609/04

STEFAN BLACK, Dip. Arch. BSc. RIBA
Chartered Architect and Planning Consultant.
44D Newlands Park, London, SE26 5NF
Tel: 020 8776 8020 – Fax: 020 8776 6477