



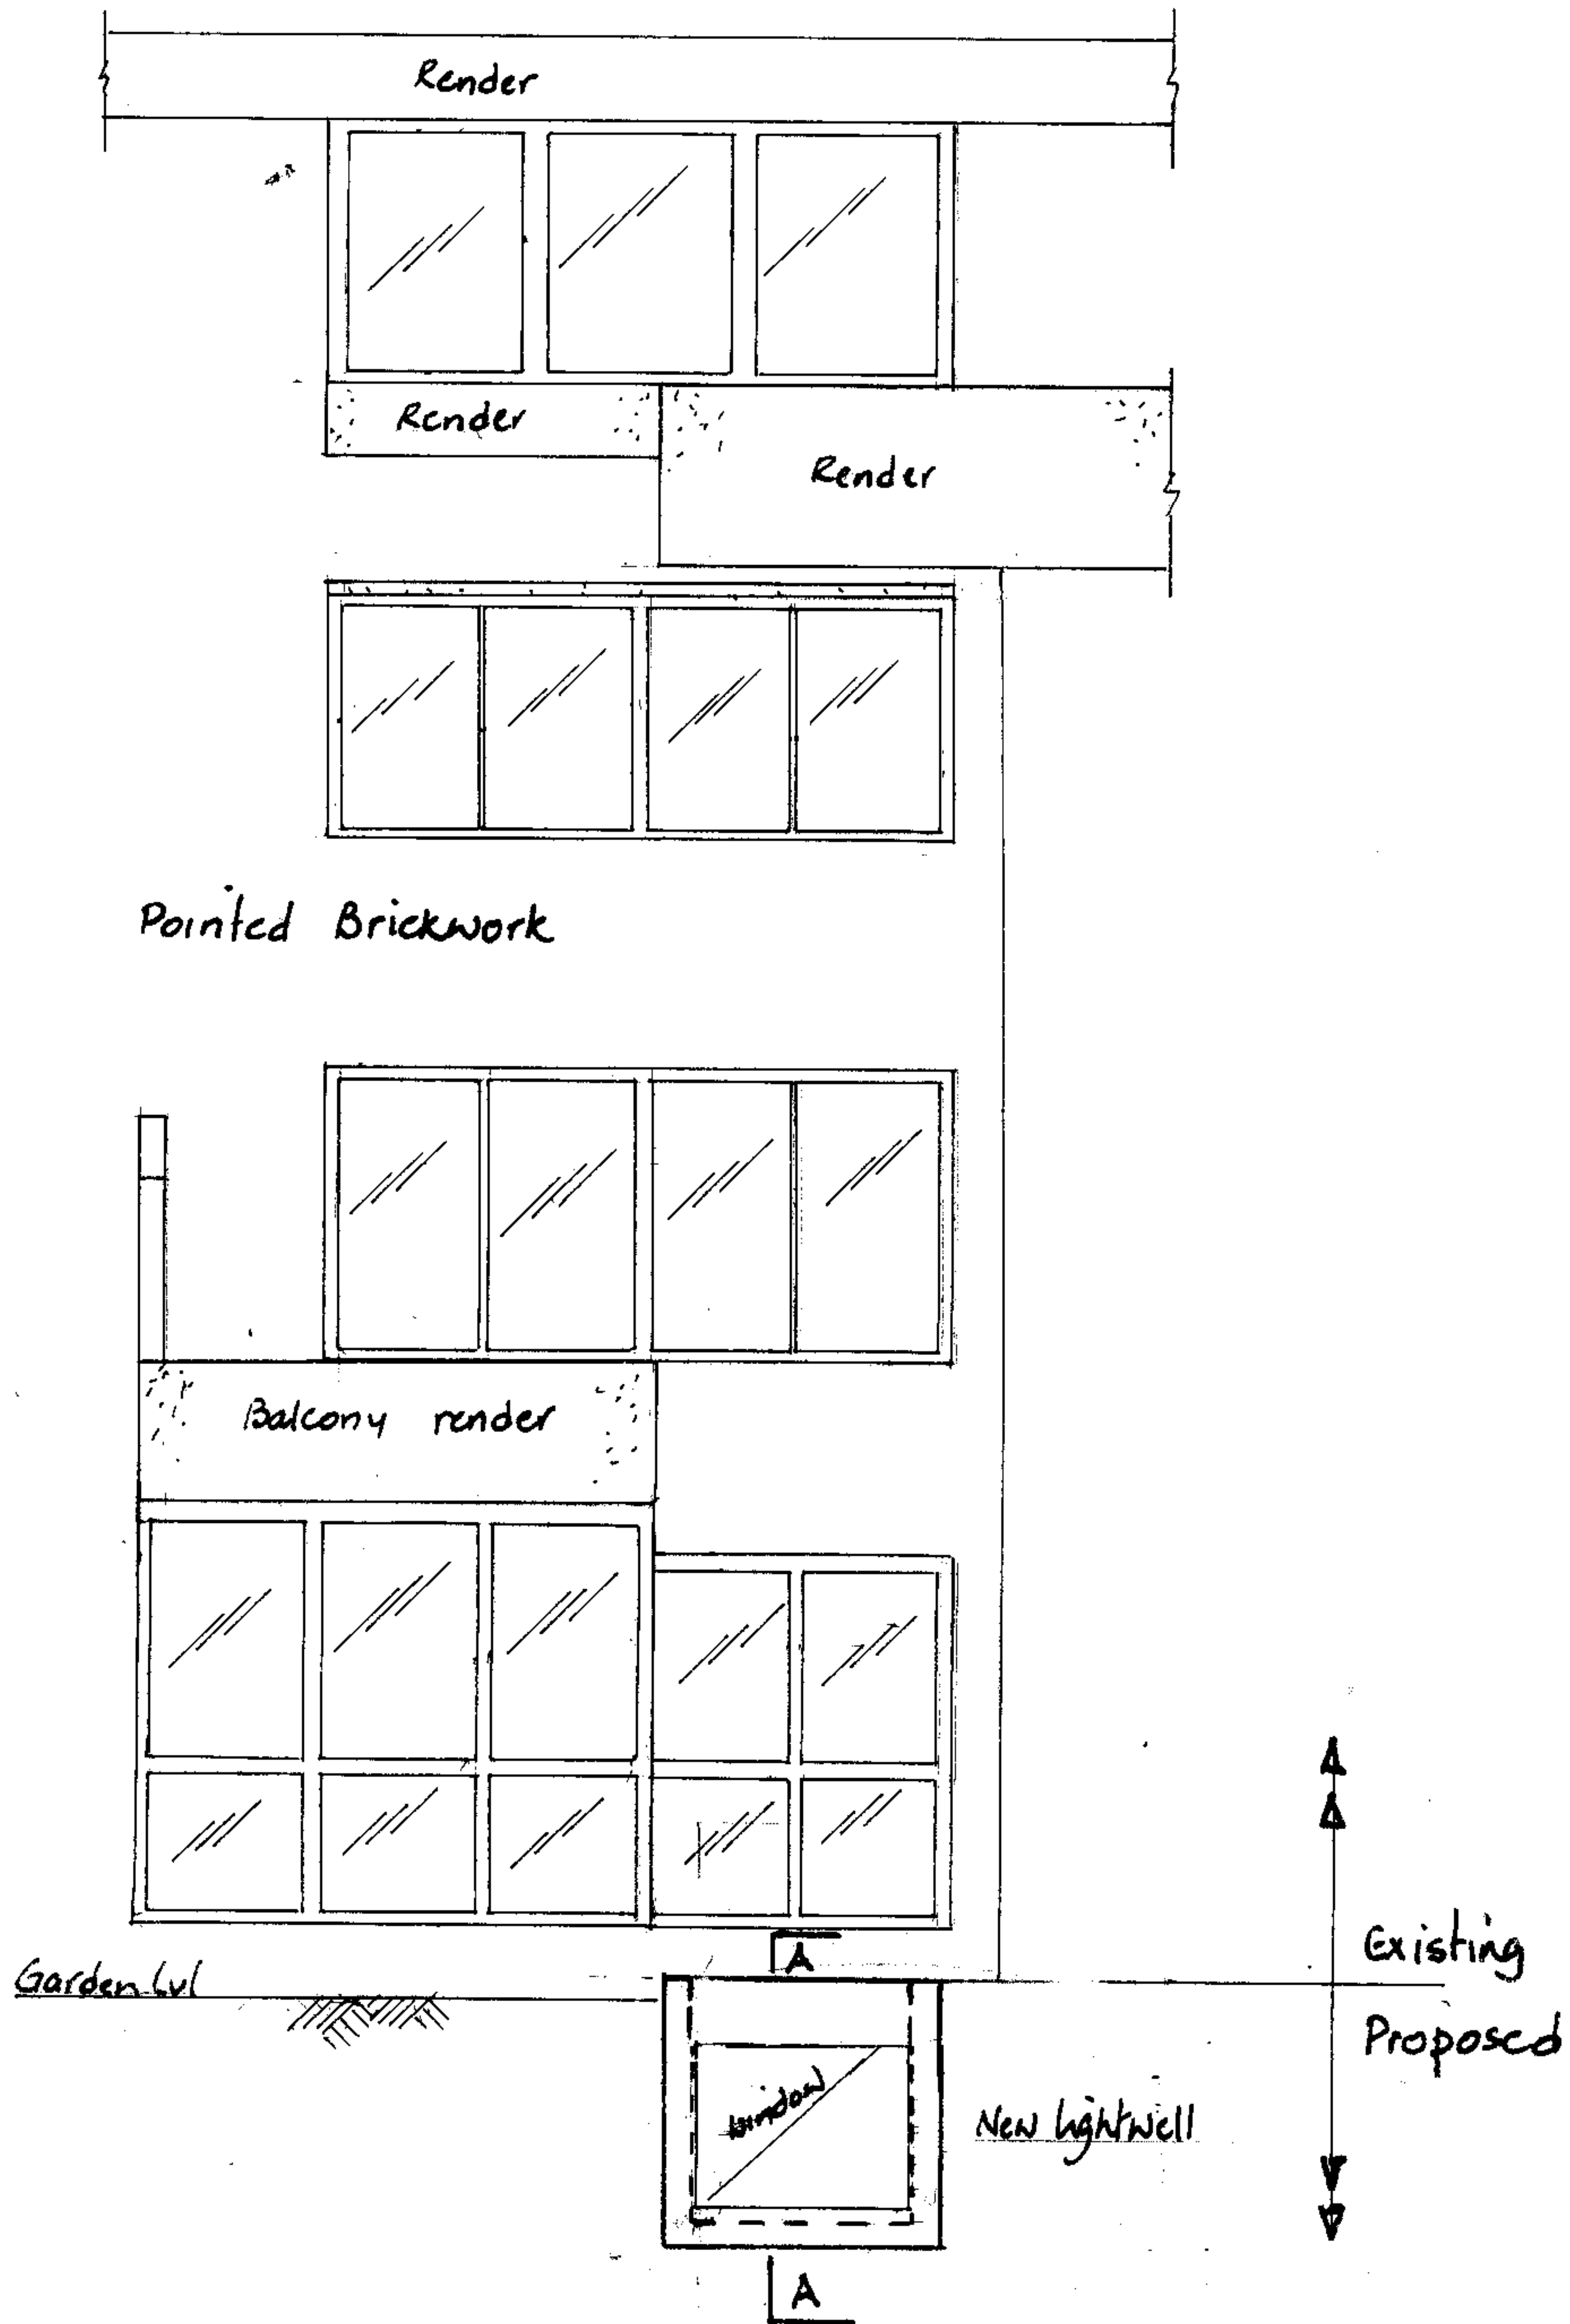

Rear Elevation

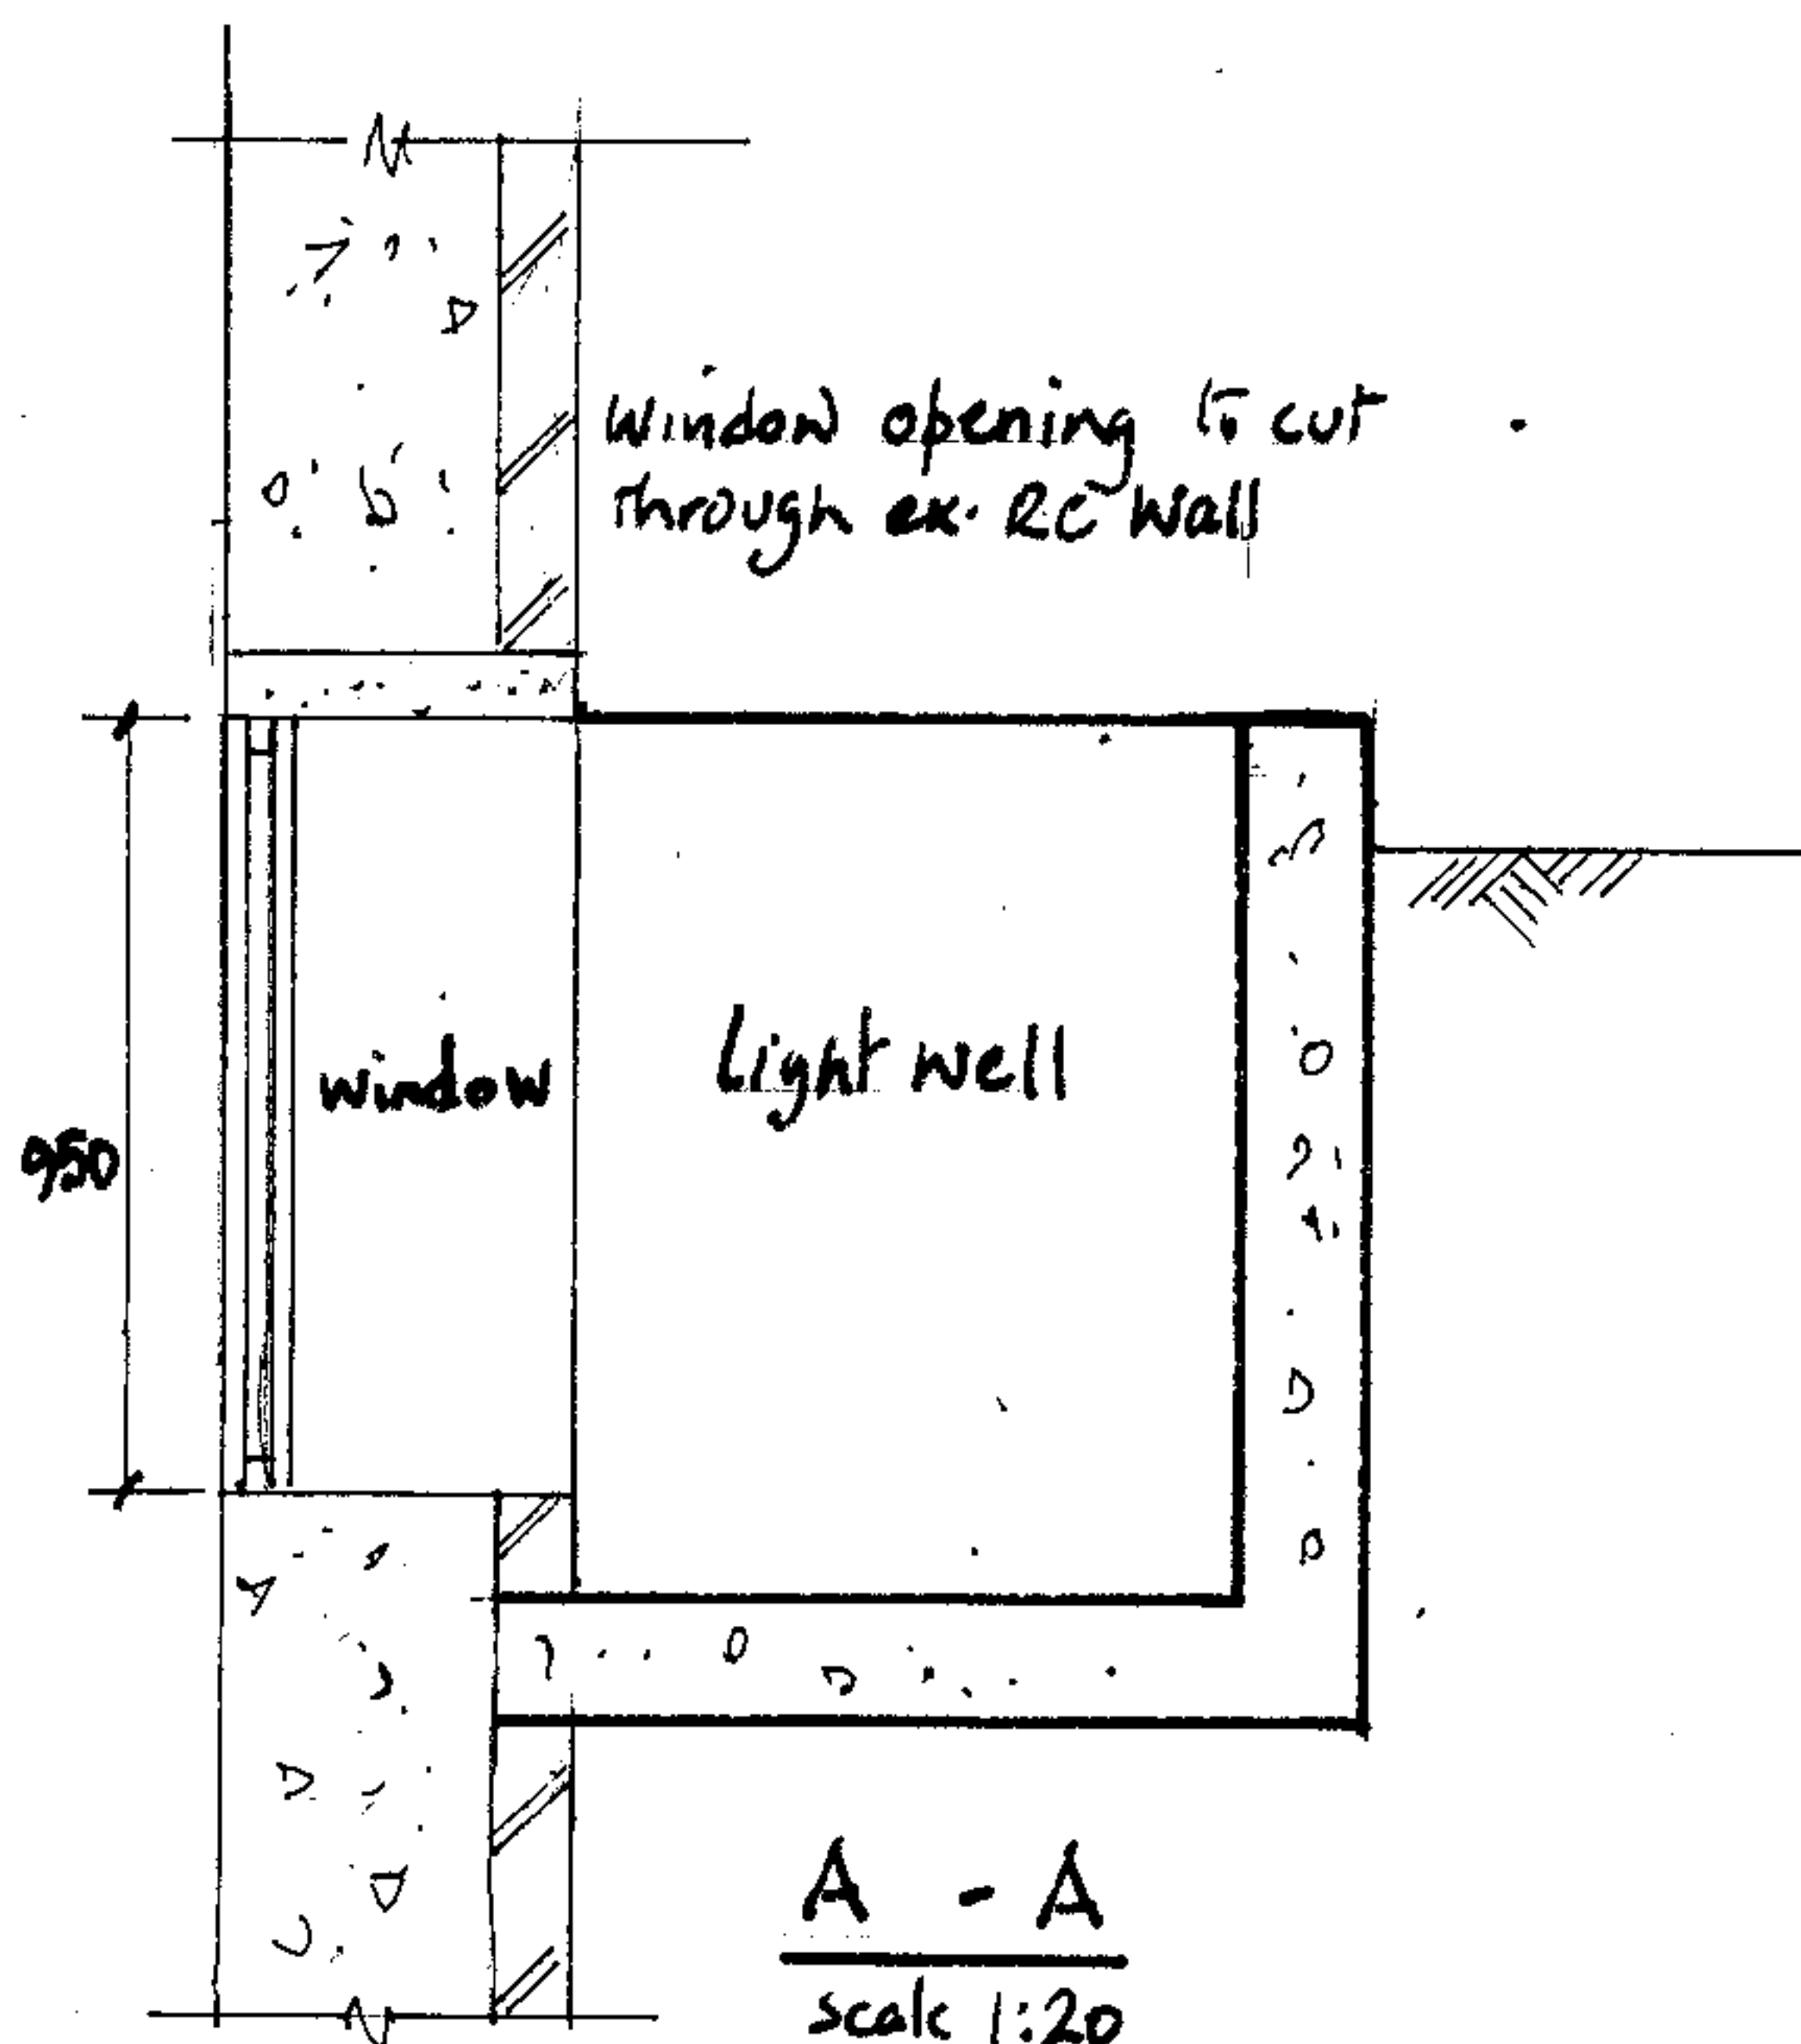

J.H. David & Associates

Consulting Engineers and Surveyors

2 Rotherwick Road, London NW11 7DA
Tel: 020 8455 5920 Fax: 020 8455 0367

Project

15 Meadowbank NW3

Proposed Lightwell for a new window

Scale


1:20 1:50

Date

Sept 2007

Drg No.

ME/07/11

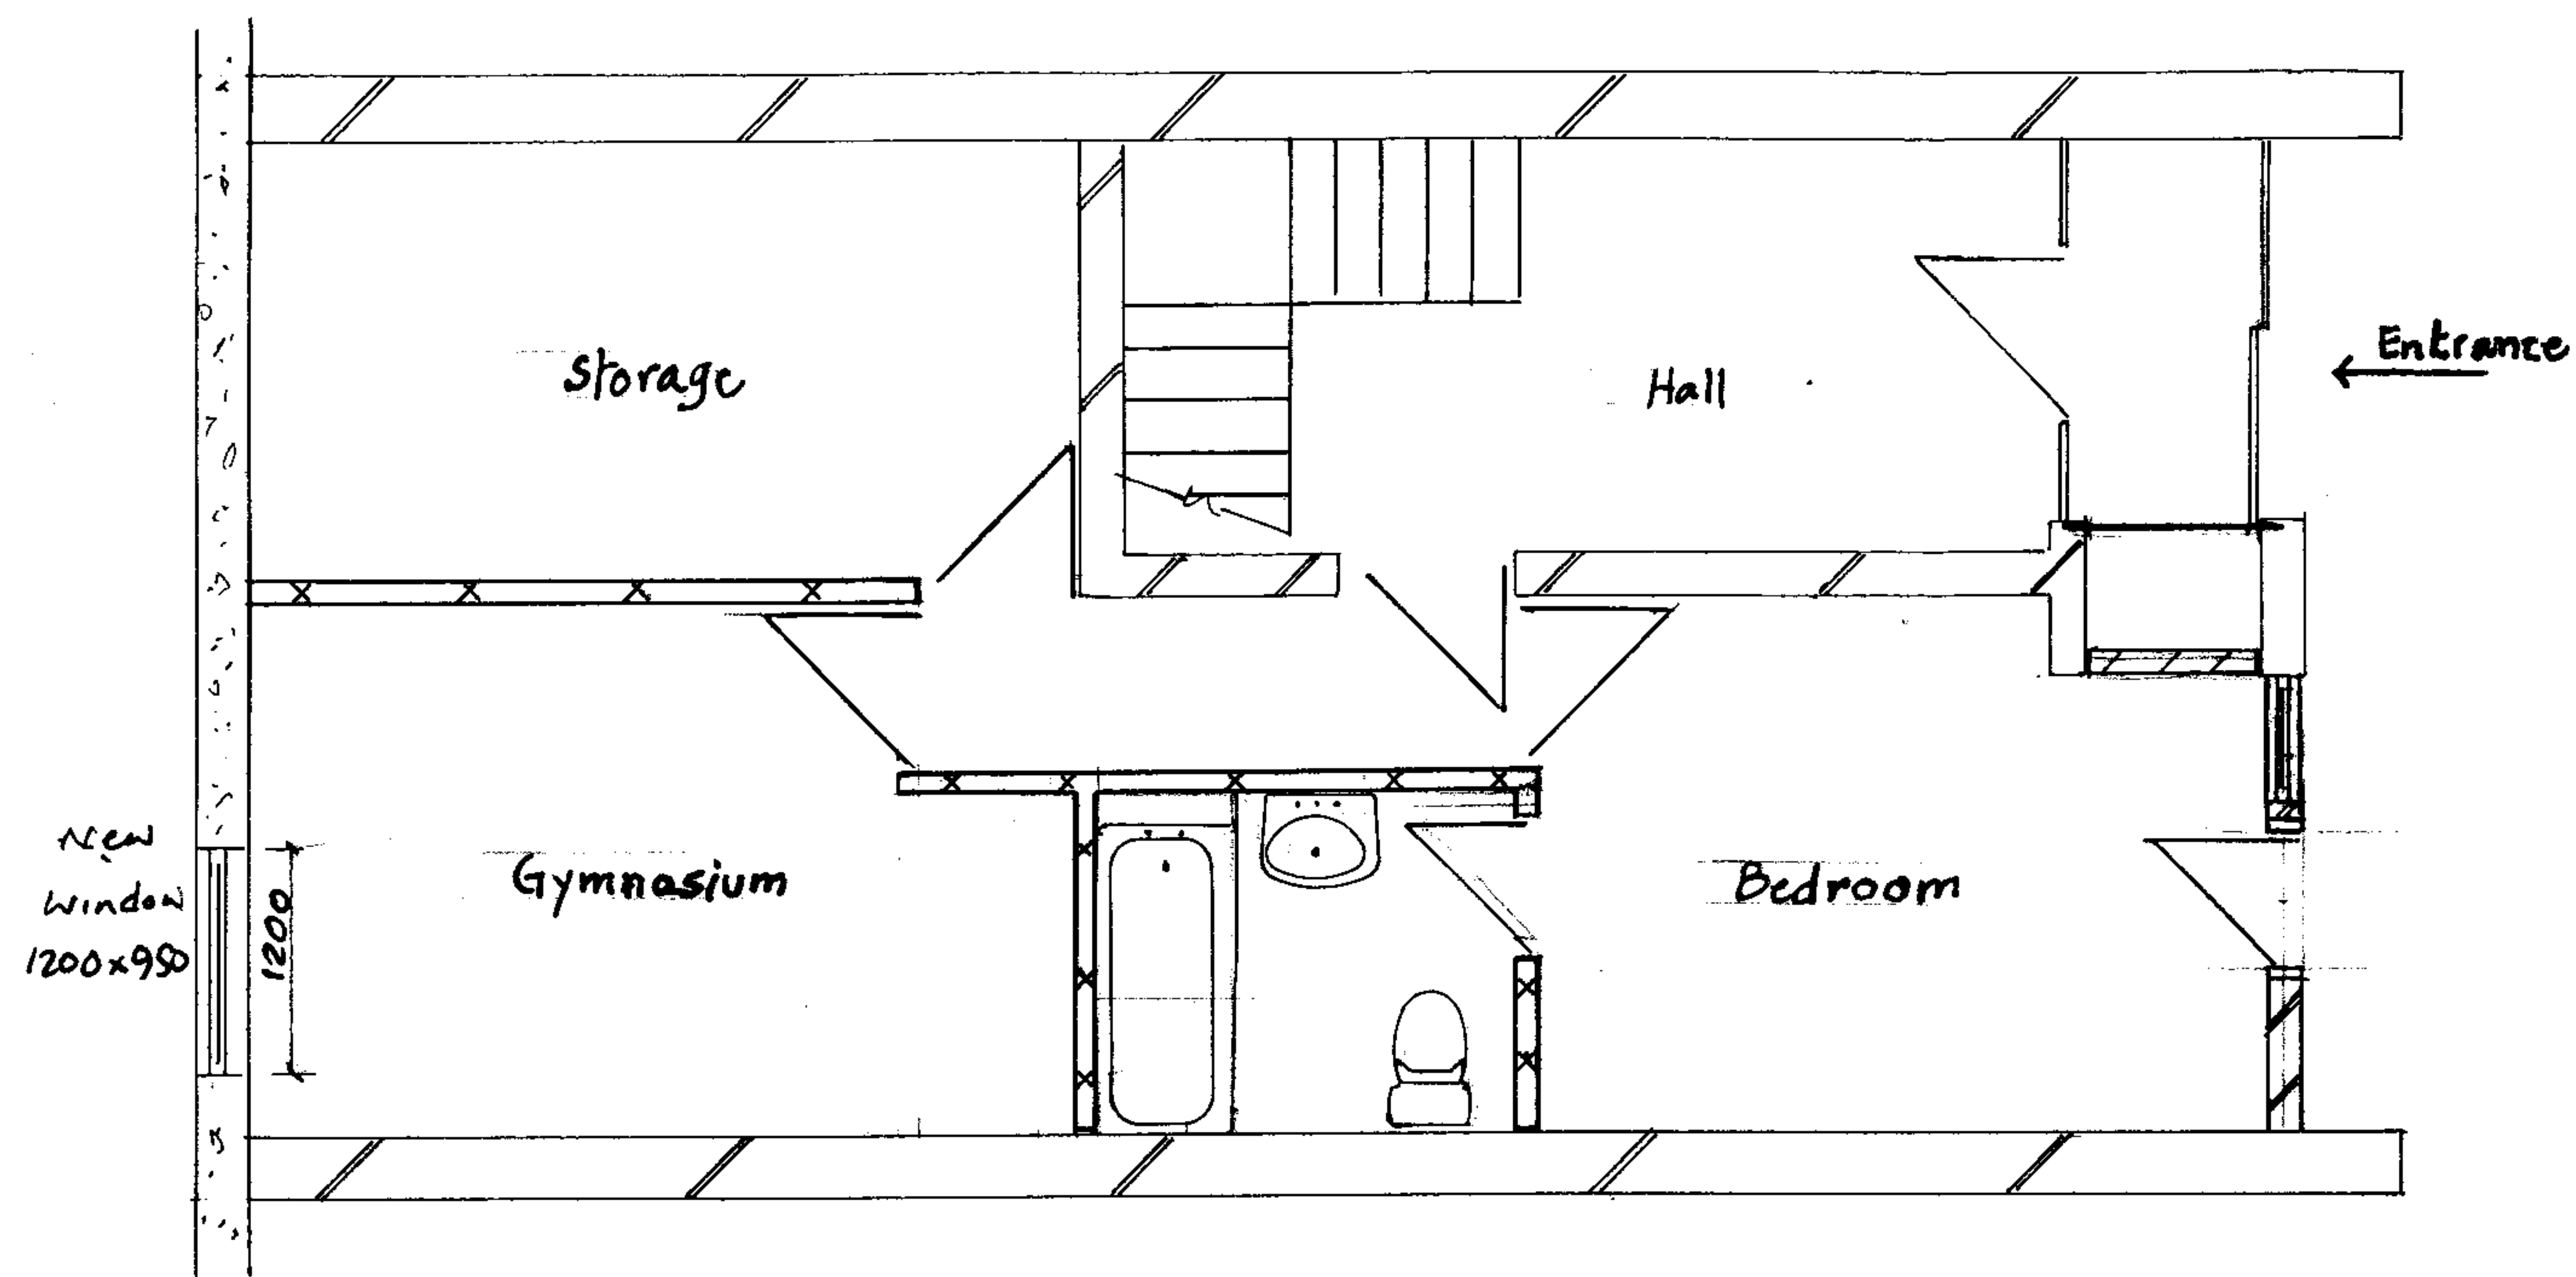

A	21.9.07	Windows revised
Rev	Date	Description
J.H.David & Associates Consulting Engineers and Surveyors 129 Station Road, Hendon, London NW4 4NJ Tel: 020 8202 7418 Fax: 020 8202 4275		
Project 15 Meadowbank NW3 Ground Floor Refurbishing		
Scale	Date	Drg No.
1:50	22 March 07	ME/07/1 ^A