


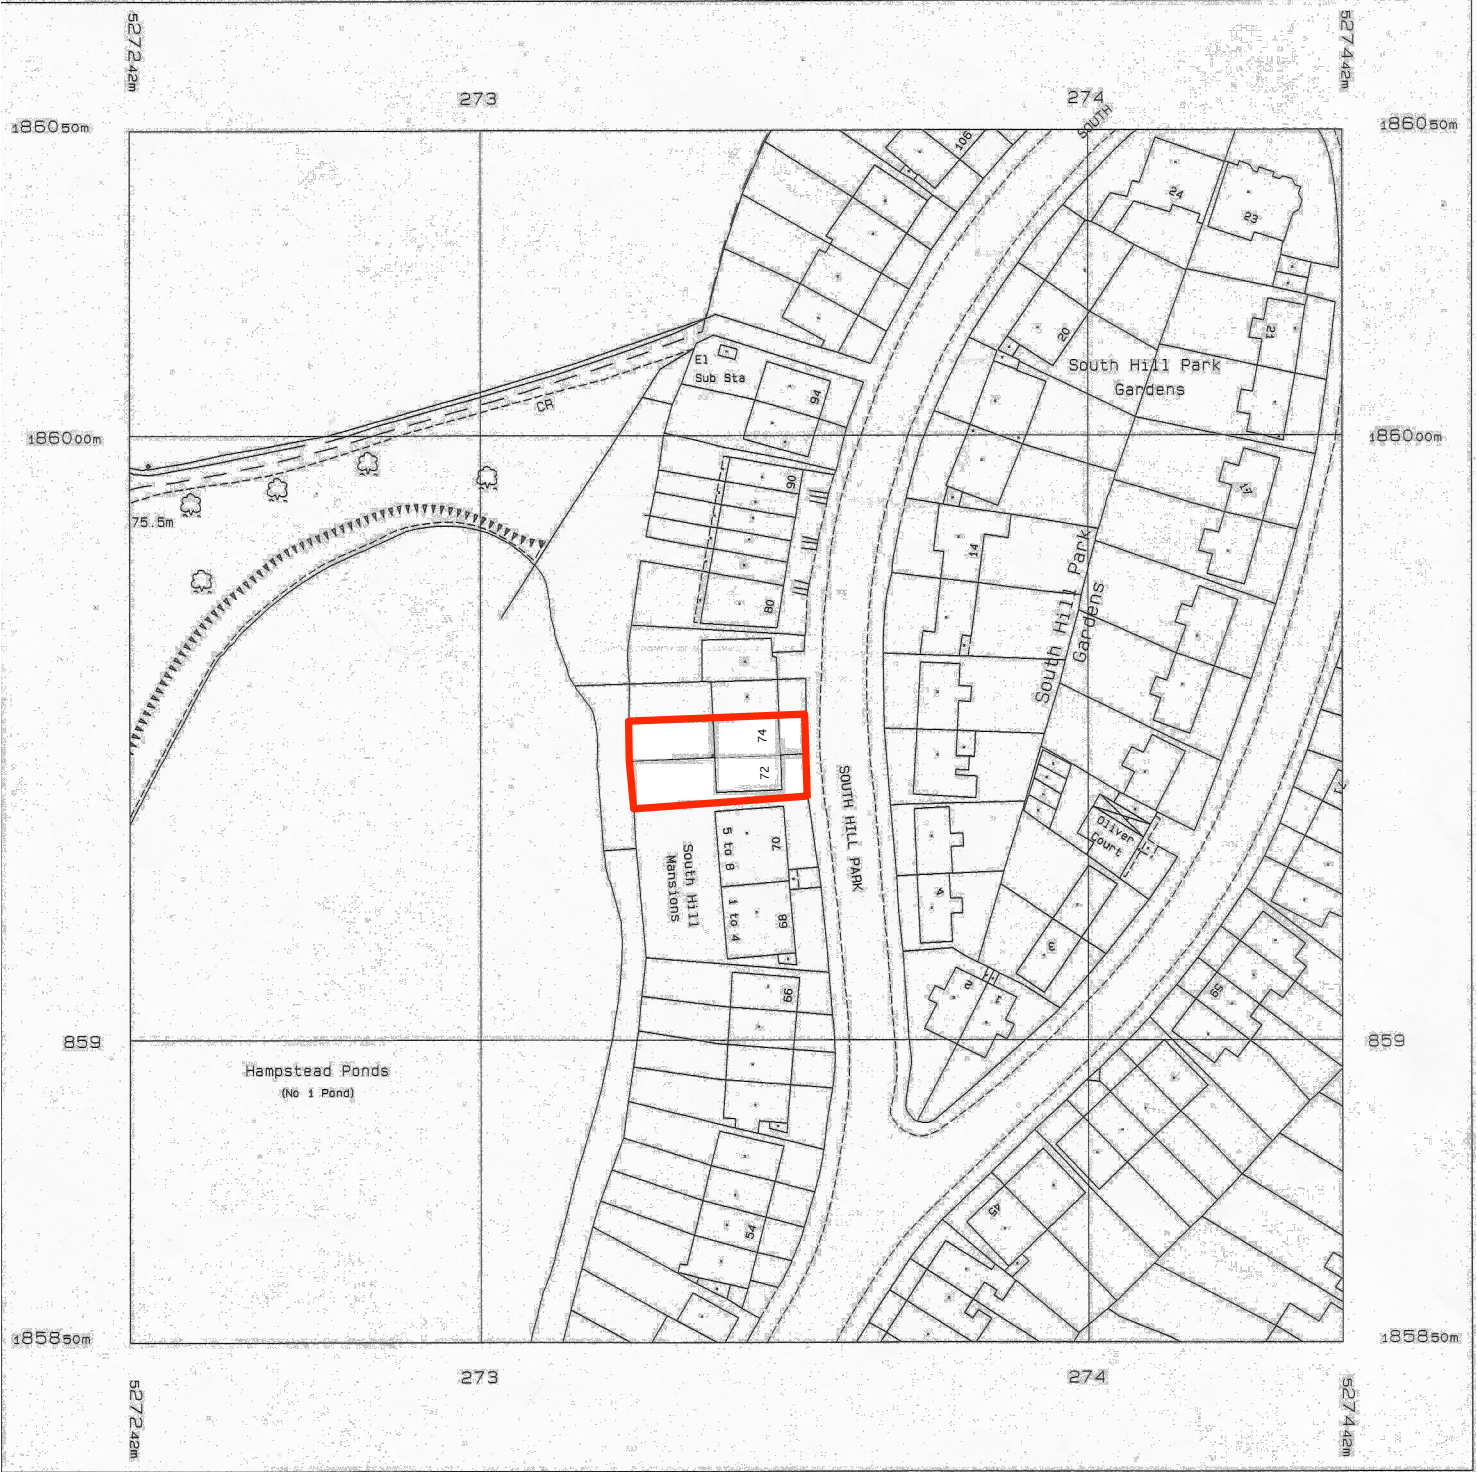

List of Drawings

- 1.Site Location Plan 1:1250@A3
- 2. Site Photos A3
- 3.Existing Strip Elevation 1:300@A3
- 4.Proposed Strip Elevation 1:300@A3
- 5.Rear Elevation Photomontage[April] A3
- 6. Rear Elevation Photomontage[August] A3
- 7.Existing Front Elevation 1:50@A2
- 8. Proposed Front Elevation 1:50@A2
- 9. Existing Rear Elevation 1:50@A2
- 10. Proposed Rear Elevation 1:50@A2
- 11. Side Elevation Existing& Proposed 1:100@A2
- 12.Existing Lower Ground Plan 1:50@A2
- 13.Existing Ground Floor Plan 1:50@A2
- 14.Existing First Floor Plan 1:50@A2
- 15.Existing Second Floor Plan 1:50@A2
- 16.Existing Third Floor Plan 1:50@A2
- 17.Existing Roof Plan 1:50@A2
- 18. Proposed Basement Plan 1:50@A2
- 19. Proposed Lower Ground Plan 1:50@A2
- 20. Proposed Ground Floor Plan 1:50@A2
- 21. Proposed First Floor Plan 1:50@A2
- 22. Proposed Second Floor Plan 1:50@A2
- 23. Proposed Third Floor Plan 1:50@A2
- 24. Proposed Roof Plan 1:50@A2
- 25. Existing Long Section through 72 1:50@A2
- 26. Existing Long Section through 741:50@A2
- 27. Proposed Long Section through 72 1:50@A2
- 28. Proposed Long Section through 741:50@A2
- 29. Structural Engineer Short Section 1:50@A2

1 Site Plan
1:1250

do not scale.
all dimensions are to be checked on site.
discrepancies to be notified to the
architect
copyright of this drawing remains with the
architect.

Date	Rev .	Description	Date	Rev .	Description

project
title
scale
drawing no.
status
date

: 72/74 South Hill Park
: site location plan
: 1: 1250 @ A3
: 01
: planning
: August 07

boyarsky murphy architects
64 oakley square
t: 020 7388 3572

london nw1 1nj
f: 020 7691 0847
e : mail@boyarskymurphy.com