



1 Proposed Front Strip Elevation
1:300



2 Proposed Front Strip Elevation
1:300



do not scale.
all dimensions are to be checked on site.
discrepancies to be notified to the
architect
copyright of this drawing remains with the
architect.

Date	Rev .	Description	Date	Rev .	Description

project
title
scale
drawing no.
status
date

: 72/74 South Hill Park
: proposed strip elevations
: 1: 300 @ A3
: 04
: planning
: August 07

boyarsky murphy architects
64 oakley square london nw1 1nj
t: 020 7388 3572 f: 020 7691 0847
e : mail@boyarskymurphy.com

  


Notes

Date	Rev.	Description
boyarsky murphy architects		
64 oakley square		
london nw1 1nj		
t: 0207 388 3572 f: 0207 691 0847		
e: mail@boyarskymurphy.com		
www.boyarskymurphy.com		
project : 72/74 South Hill Park		
title : Proposed Rear Elevation		
scale : 1:50 @ A2		
drawing no. : 10		
status : Planning		
date : Aug 2007		

do not scale. all dimensions are to be checked on site.
discrepancies to be notified to the architect
this drawing is to be read in conjunction with all other relevant architectural and
other consultants' drawings and specifications.
copyright of this drawing remains with the architect.

1 Proposed Rear Elevation
1:50

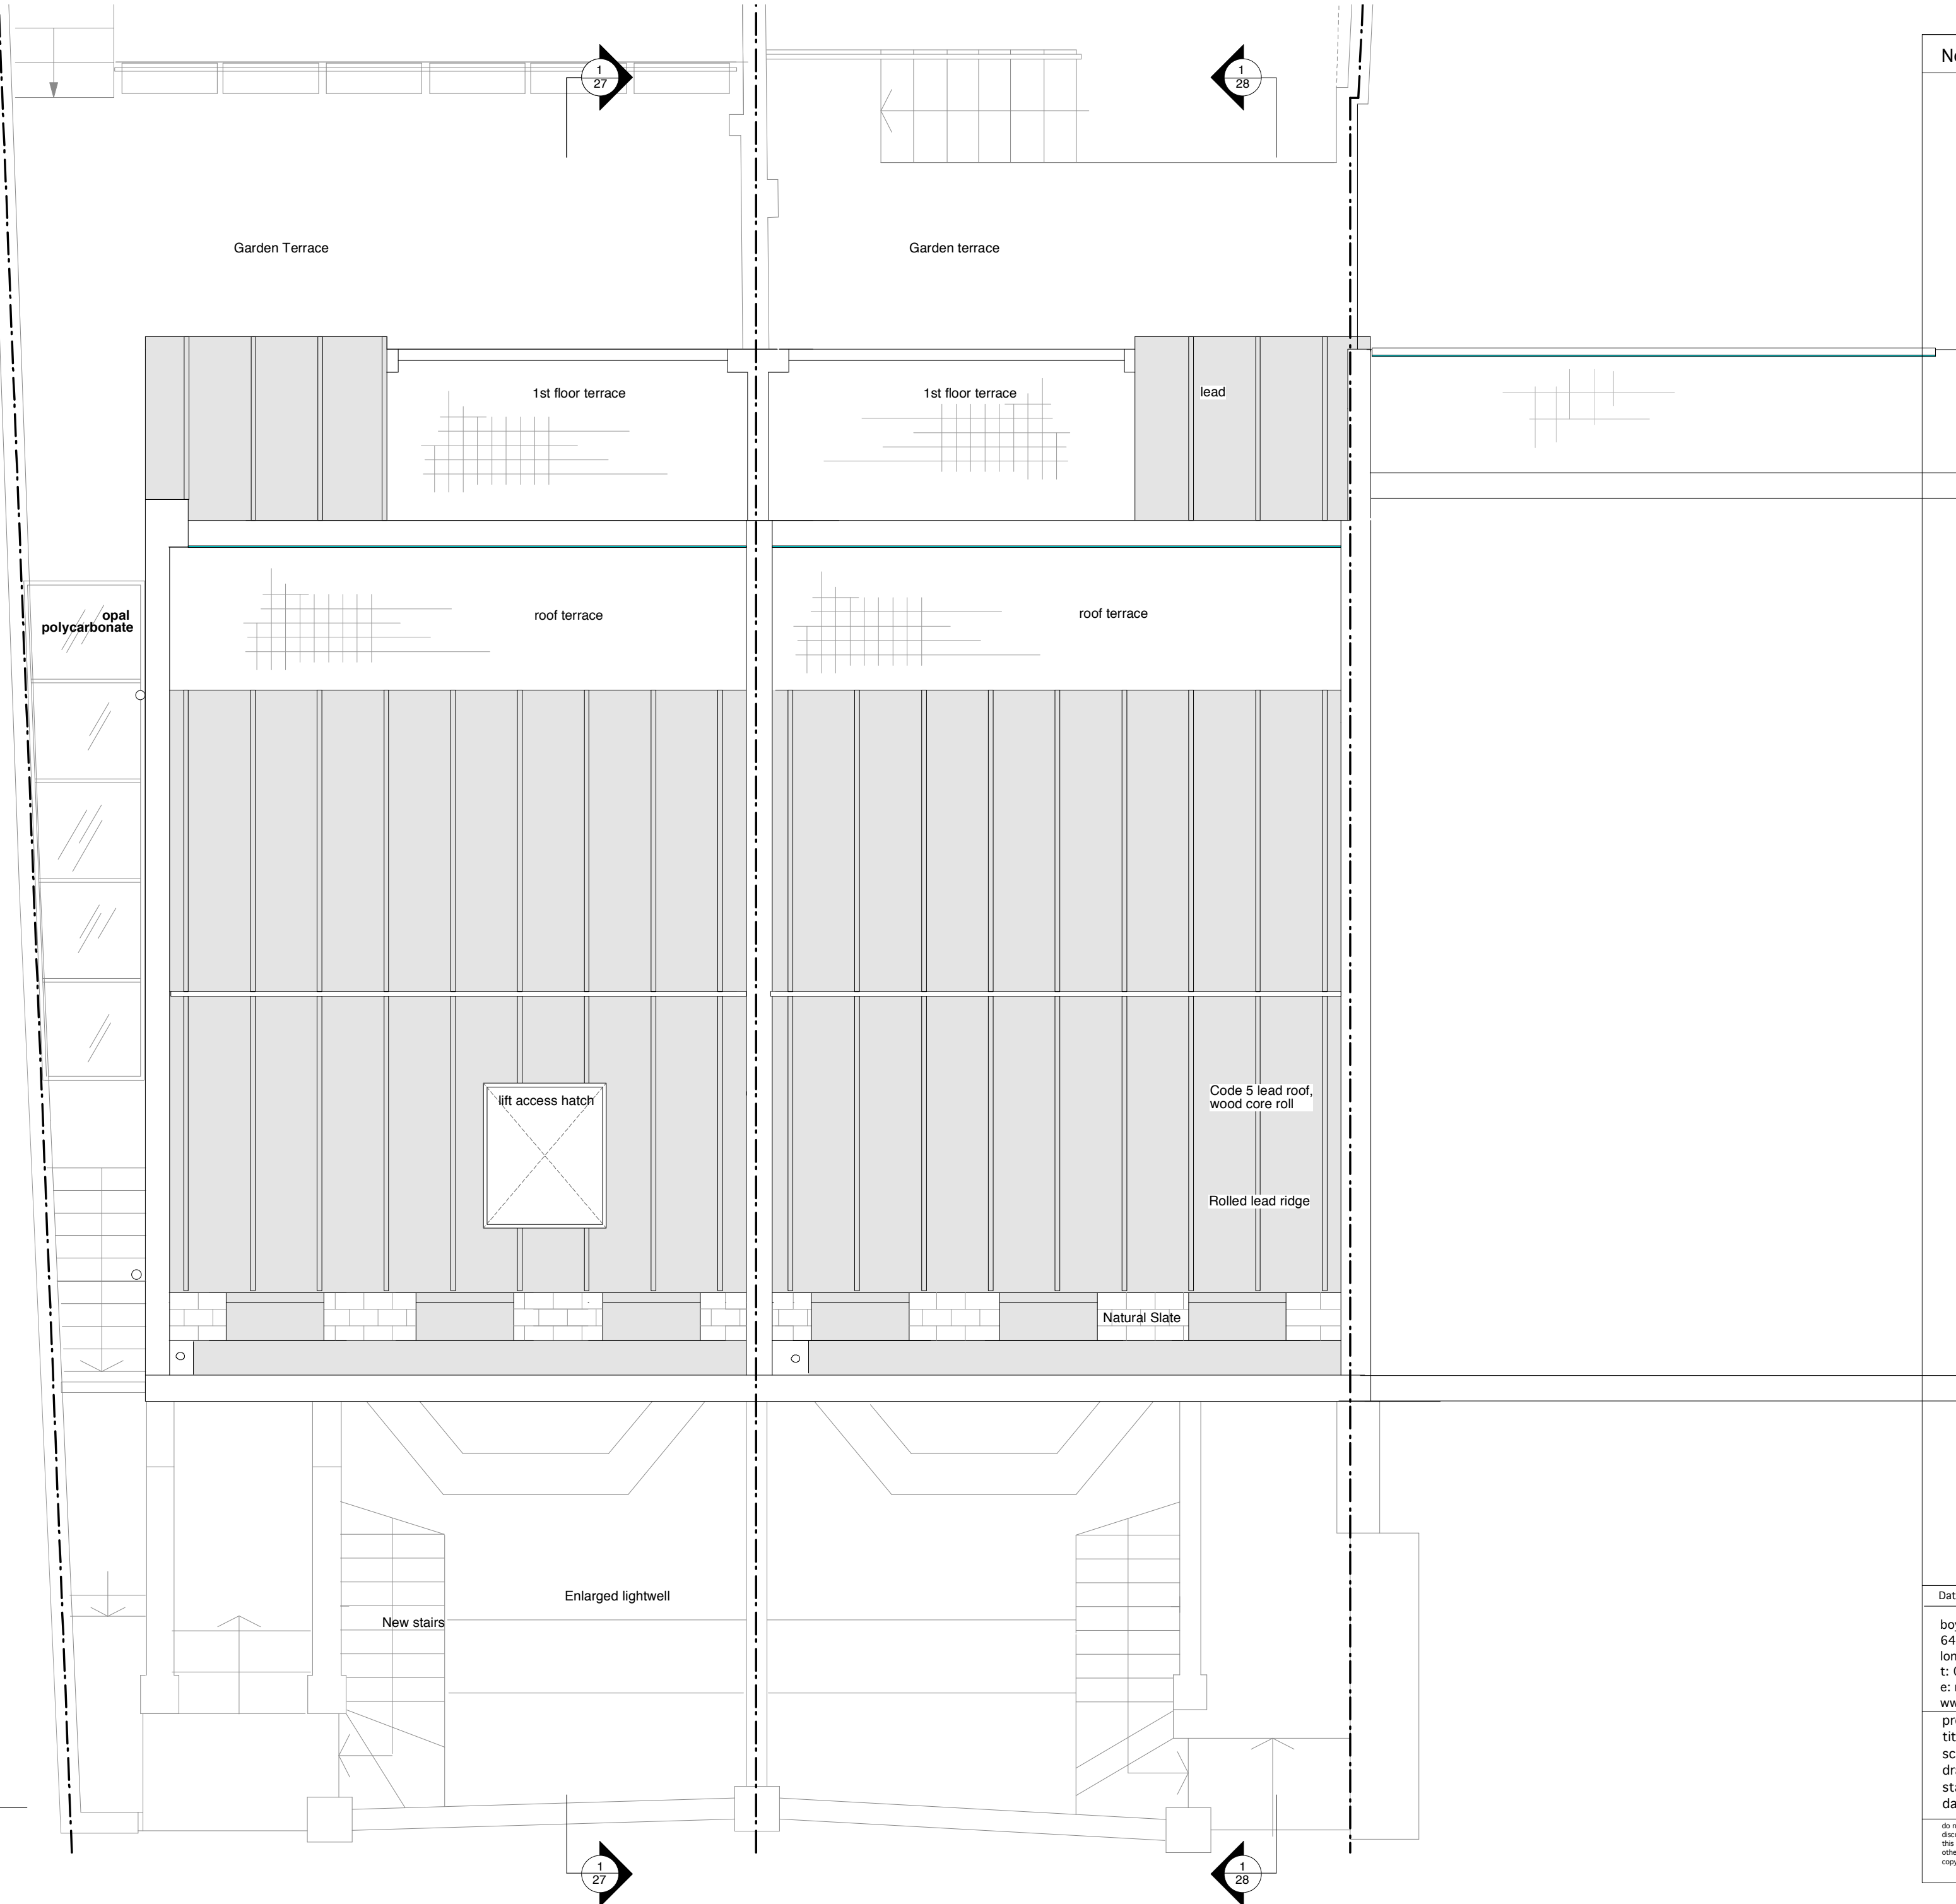

1

Date	Rev.	Description
boyarsky murphy architects 64 oakley square london nw1 1nj t: 0207 388 3572 f: 0207 691 0847 e: mail@boyskymurphy.com www.boyskymurphy.com		
project : 72-74 South Hill Park title : Proposed Roof Plan scale : 1:50 @ A2 drawing no. : 24 status : Planning date : August 2007		
do not scale. all dimensions are to be checked on site. discrepancies to be notified to the architect this drawing is to be used in conjunction with all other relevant architectural and other consultants' drawings and specifications. copyright of this drawing remains with the architect.		

Notes

Date	Rev.	Description
------	------	-------------

boyarsky murphy architects 64 oakley square london nw1 1nj t: 0207 388 3572 f: 0207 691 0847 e: mail@boyarskymurphy.com www.boyarskymurphy.com		
---	--	--

project	:	72-74 South Hill Park
title	:	Proposed Third Floor Plan
scale	:	1:50 @ A2
drawing no.	:	23
status	:	Planning
date	:	August 2007

do not scale, all dimensions are to be checked on site.
discrepancies to be notified to the architect
this drawing is to be read in conjunction with all other relevant architectural and
other consultants' drawings and specifications.
copyright of this drawing remains with the architect.


70 South Hill Park

1 Proposed Third
1:50


Notes

Date	Rev.	Description
boyarsky murphy architects 64 oakley square london nw1 1nj t: 0207 388 3572 f: 0207 691 0847 e: mail@boyarskymurphy.com www.boyarskymurphy.com		
project	:	72-74 South Hill Park
title	:	Proposed Second Floor Plan
scale	:	1:50 @ A2
drawing no.	:	22
status	:	Planning
date	:	August 2007

do not scale. all dimensions are to be checked on site.
discrepancies to be notified to the architect.
this drawing is to be read in conjunction with all other relevant architectural and
other consultants' drawings and specifications.
copyright of this drawing remains with the architect.

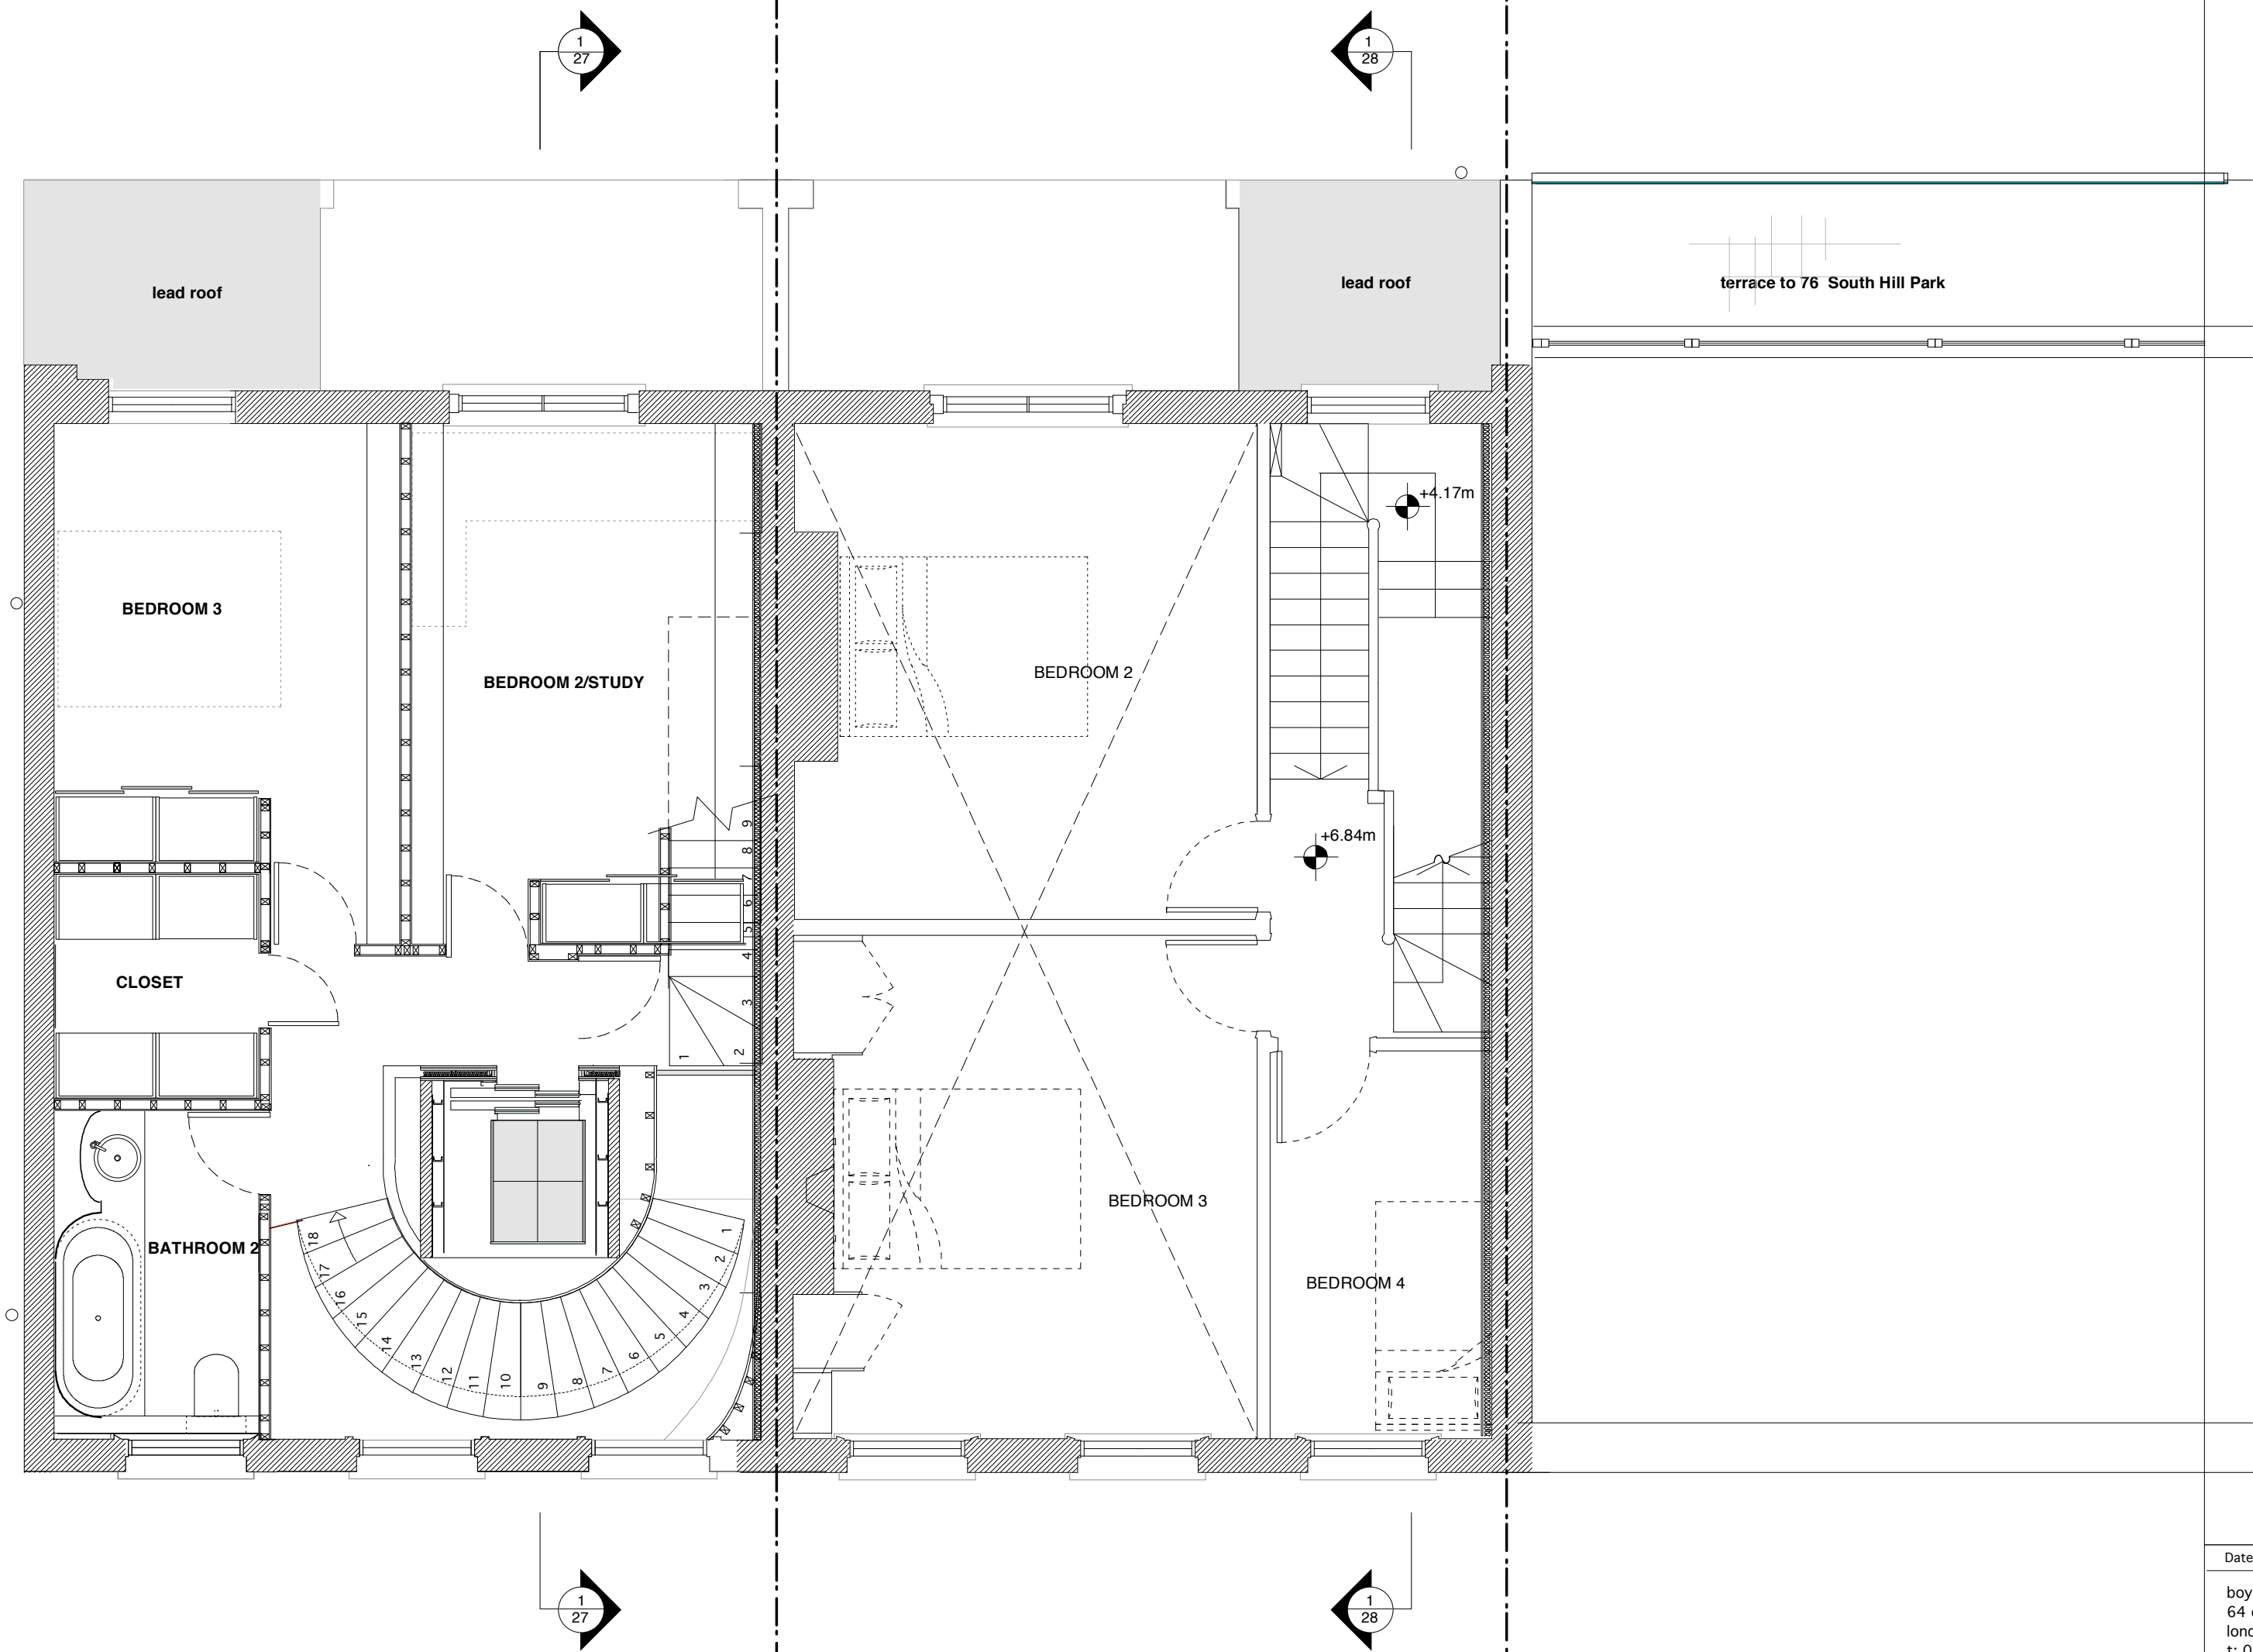


1 Proposed Second
1:50

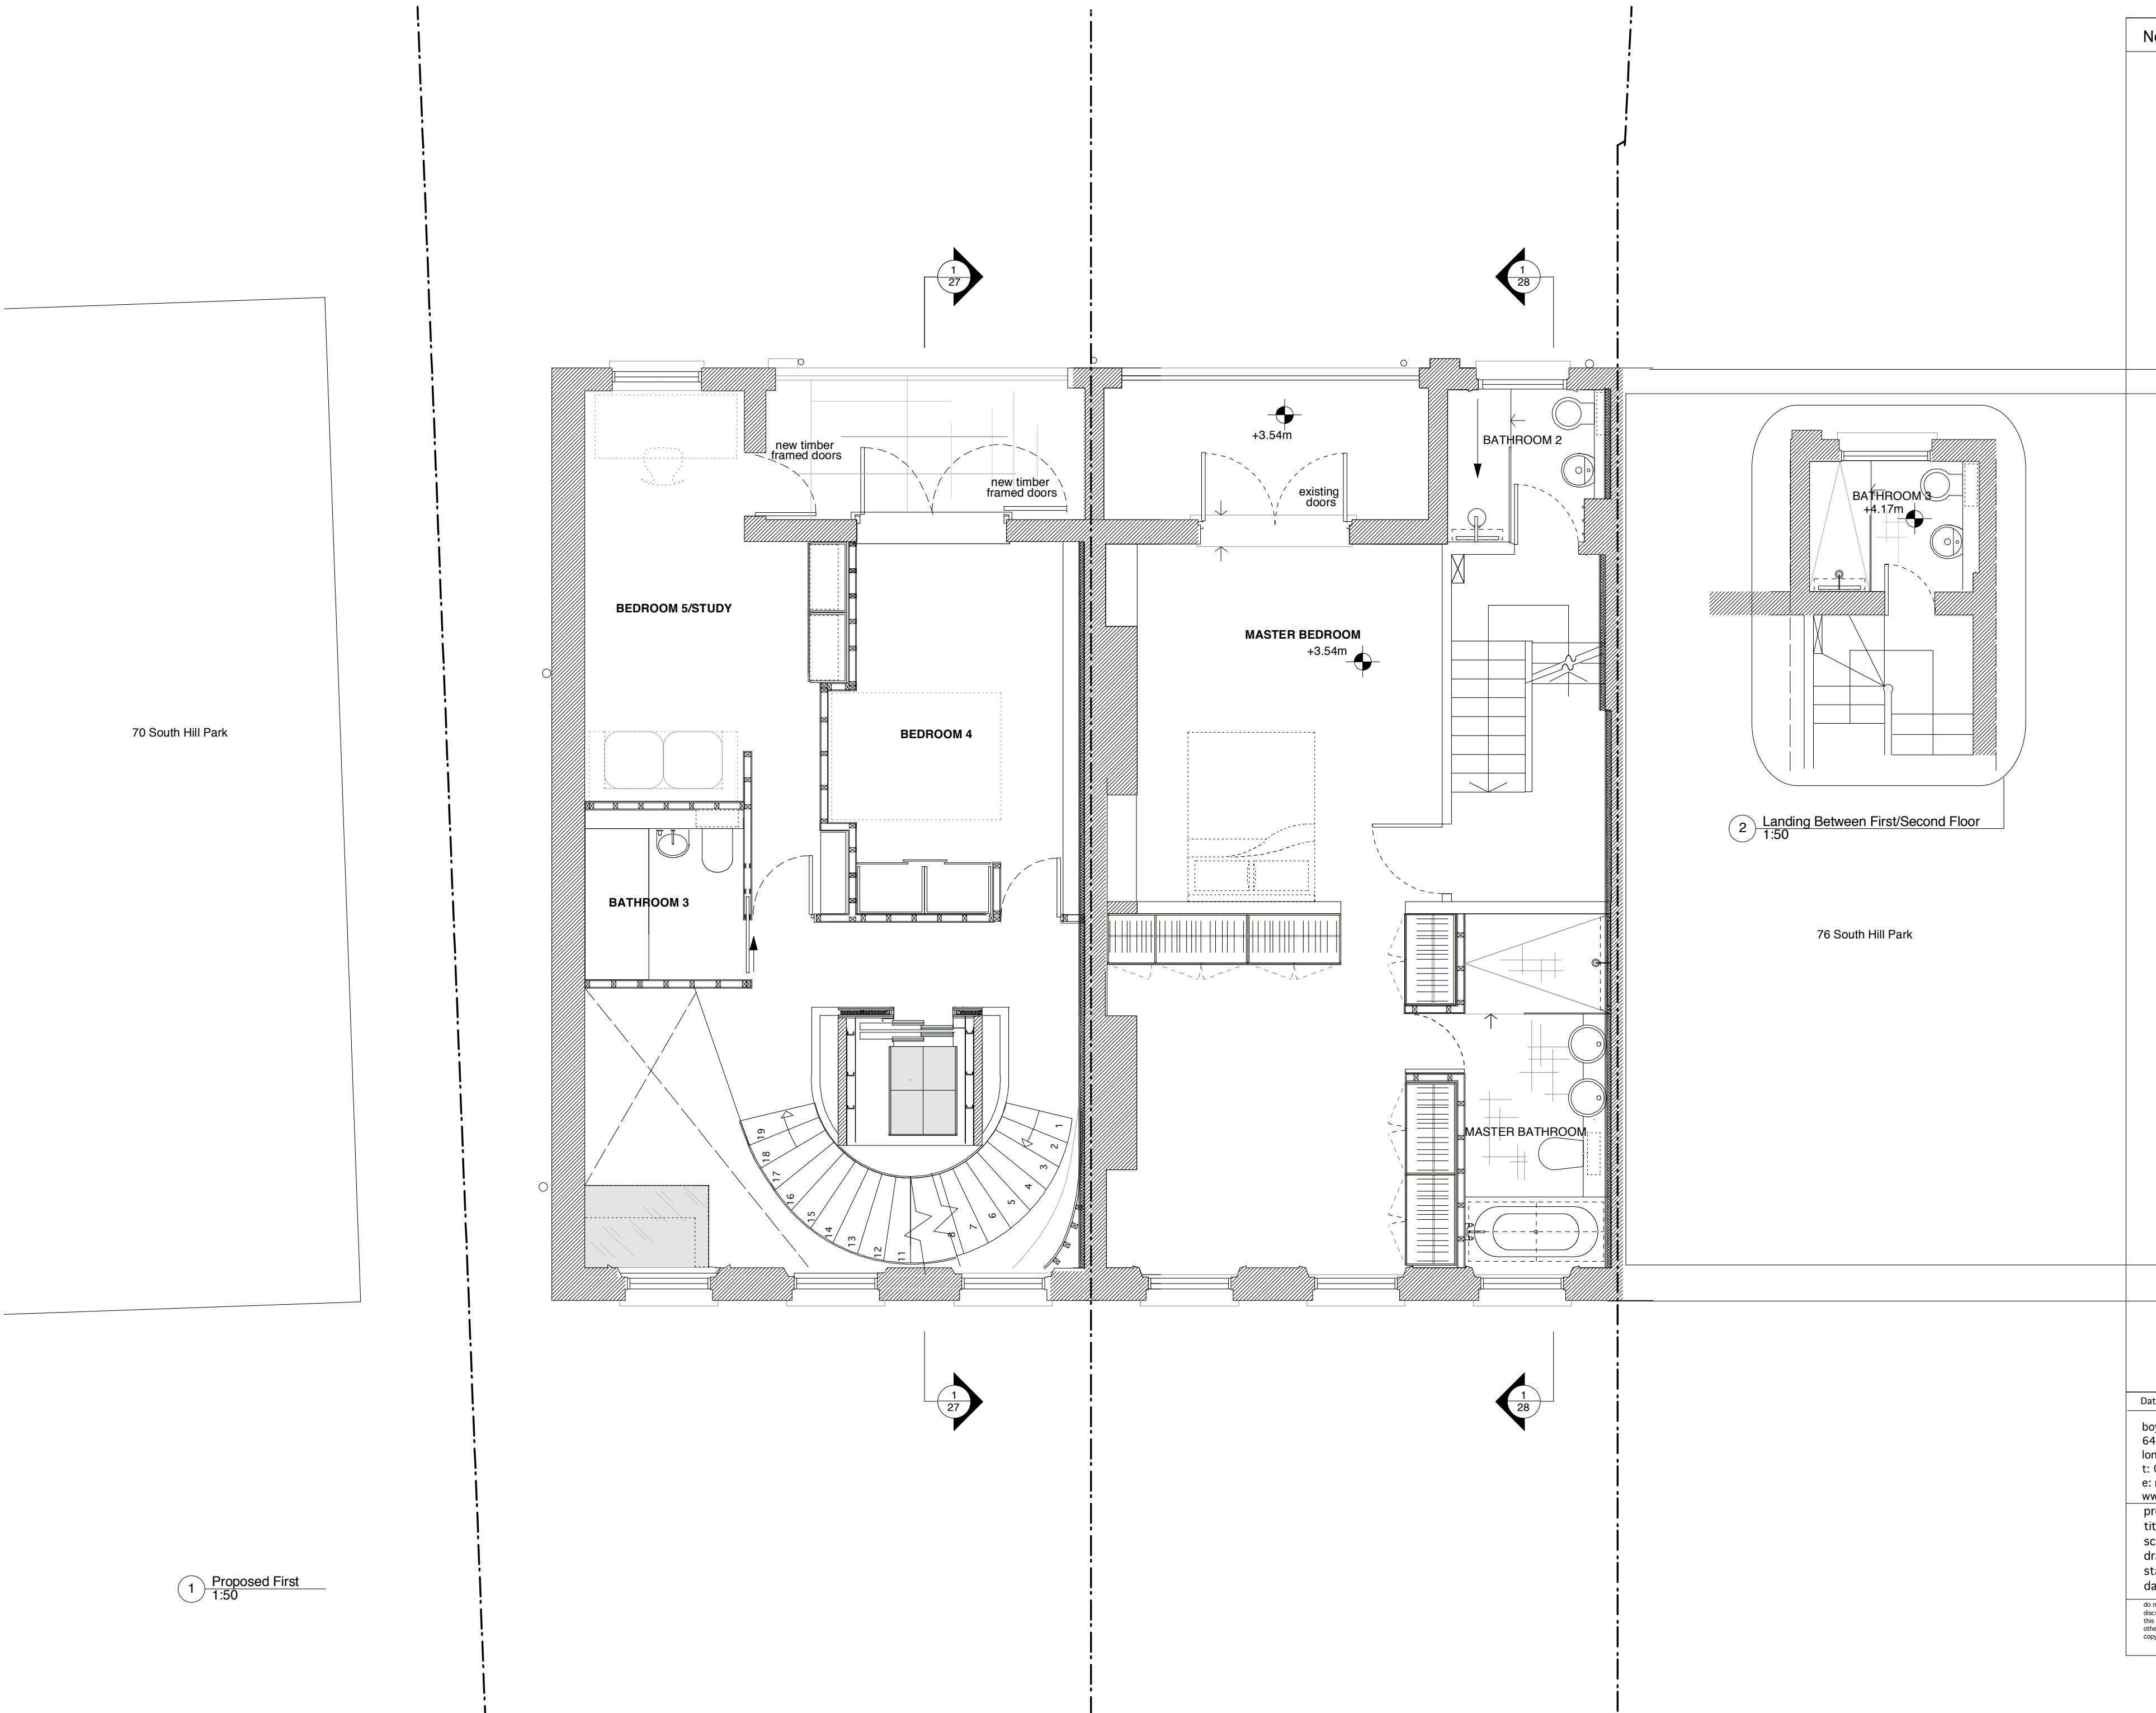

1 Proposed First
1:50

2 Landing Between First/Second Floor
1:50

Notes		
Date	Rev.	Description
boyarsky murphy architects 64 oakley square london nw1 1nj t: 0207 388 3572 f: 0207 691 0847 e: mail@boyarskymurphy.com www.boyarskymurphy.com		
project	:	72-74 South Hill Park
title	:	Proposed First Floor Plan
scale	:	1:50 @ A2
drawing no.	:	21
status	:	Planning
date	:	August 2007
do not scale, all dimensions are to be checked on site. discrepancies to be notified to the architect this drawing is to be read in conjunction with all other relevant architectural and other consultants' drawings and specifications. copyright of this drawing remains with the architect.		

 


Date	Rev.	Description
------	------	-------------

project	: 72-74 South Hill Park
title	: Proposed Ground Plan
scale	: 1:50 @ A2
drawing no.	: 20
status	: Planning
date	: August 2007

do not scale, all dimensions are to be checked on site.
discrepancies to be notified to the architect
this drawing is to be read in conjunction with all other relevant architectural and
other consultants' drawings and specifications.
copyright of this drawing remains with the architect.


1 Proposed Ground
1:50

 

76 South Hill Park

Notes


Date	Rev.	Description
boyarsky murphy architects 64 oakley square london nw1 1nj t: 0207 388 3572 f: 0207 691 0847 e: mail@boyarskymurphy.com www.boyarskymurphy.com		
project	:	72-74 South Hill Park
title	:	Proposed Lower Ground Plan
scale	:	1:50 @ A2
drawing no.	:	19
status	:	Planning
date	:	August 2007
do not scale, all dimensions are to be checked on site. discrepancies to be notified to the architect this drawing is to be read in conjunction with all other relevant architectural and other consultants' drawings and specifications. copyright of this drawing remains with the architect.		

 

Notes

Date	Rev.	Description
boyarsky murphy architects 64 oakley square london nw1 1nj t: 0207 388 3572 f: 0207 691 0847 e: mail@boyarskymurphy.com www.boyarskymurphy.com		
project	:	72-74 South Hill Park
title	:	Proposed Basement Plan
scale	:	1:50 @ A2
drawing no.	:	18
status	:	Planning
date	:	August 2007

do not scale. all dimensions are to be checked on site.
discrepancies to be notified to the architect
this drawing is to be read in conjunction with all other relevant architectural and
other consultants' drawings and specifications.
copyright of this drawing remains with the architect.

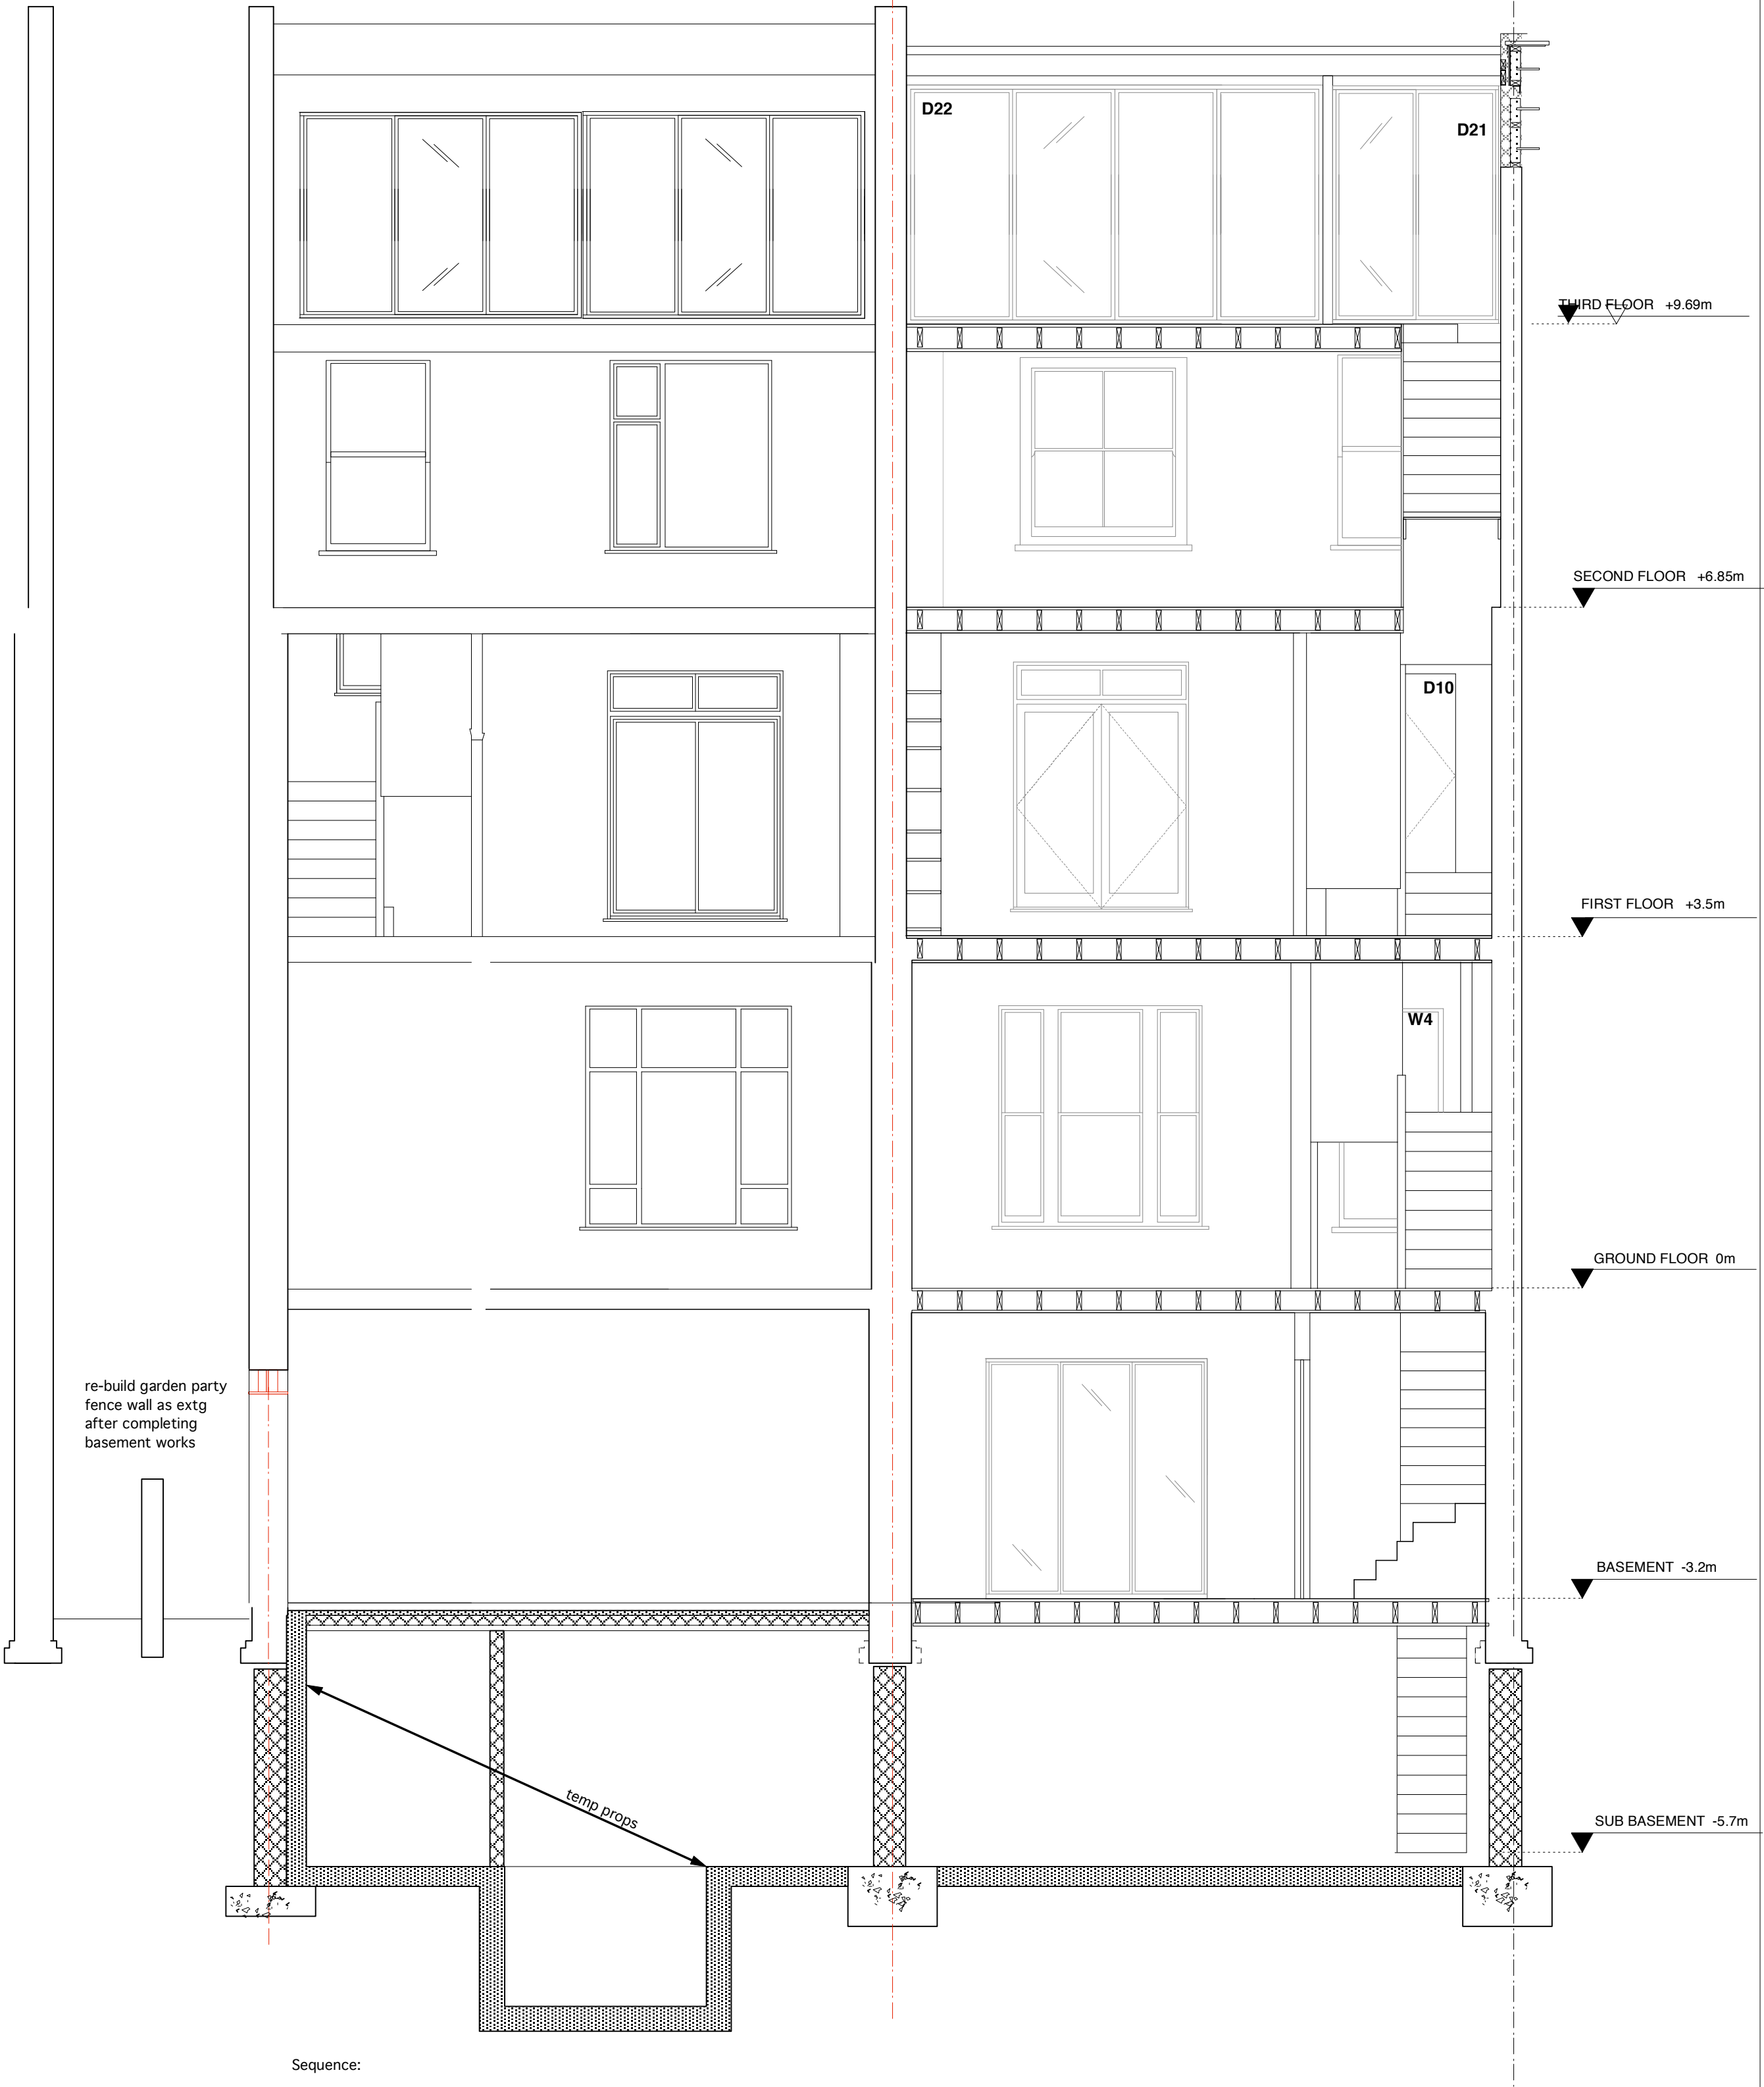

Sequence:

1. Underpin 74 including partywall and part front rear walls to 72.
2. Construct basement slab to 74 and part slab between pool and partywall
3. Replace timber grd fl in 72 with concrete grd floor & install props.
4. Complete hit & miss underpinning to front gable wall 72 and cast slab in area of new lift
5. Complete hit & miss underpinning to rear gable wall 72 and cas pool and surround.
6. Remove props

NOTES

DO NOT SCALE
This drawing is to be used in conjunction with specifications and details.
© Greig Ling - all rights reserved in Chapter IV of the Copyright, Design and Patents Act 1988 have been asserted.
Greig Ling to be advised of any variation between the drawings and site conditions.

GREIG LING STRUCTURAL ENGINEERS

50-52 Gt. Sutton St
London EC3V 0DF
t: 020 7288 5612

Greig Ling Limited
Registration No. 4126207

Project:
72/74 South Hill Park, NW3

Section Showing Excavations
Planning

Scale:
1:50 @ A2

August 2007

29

rev