


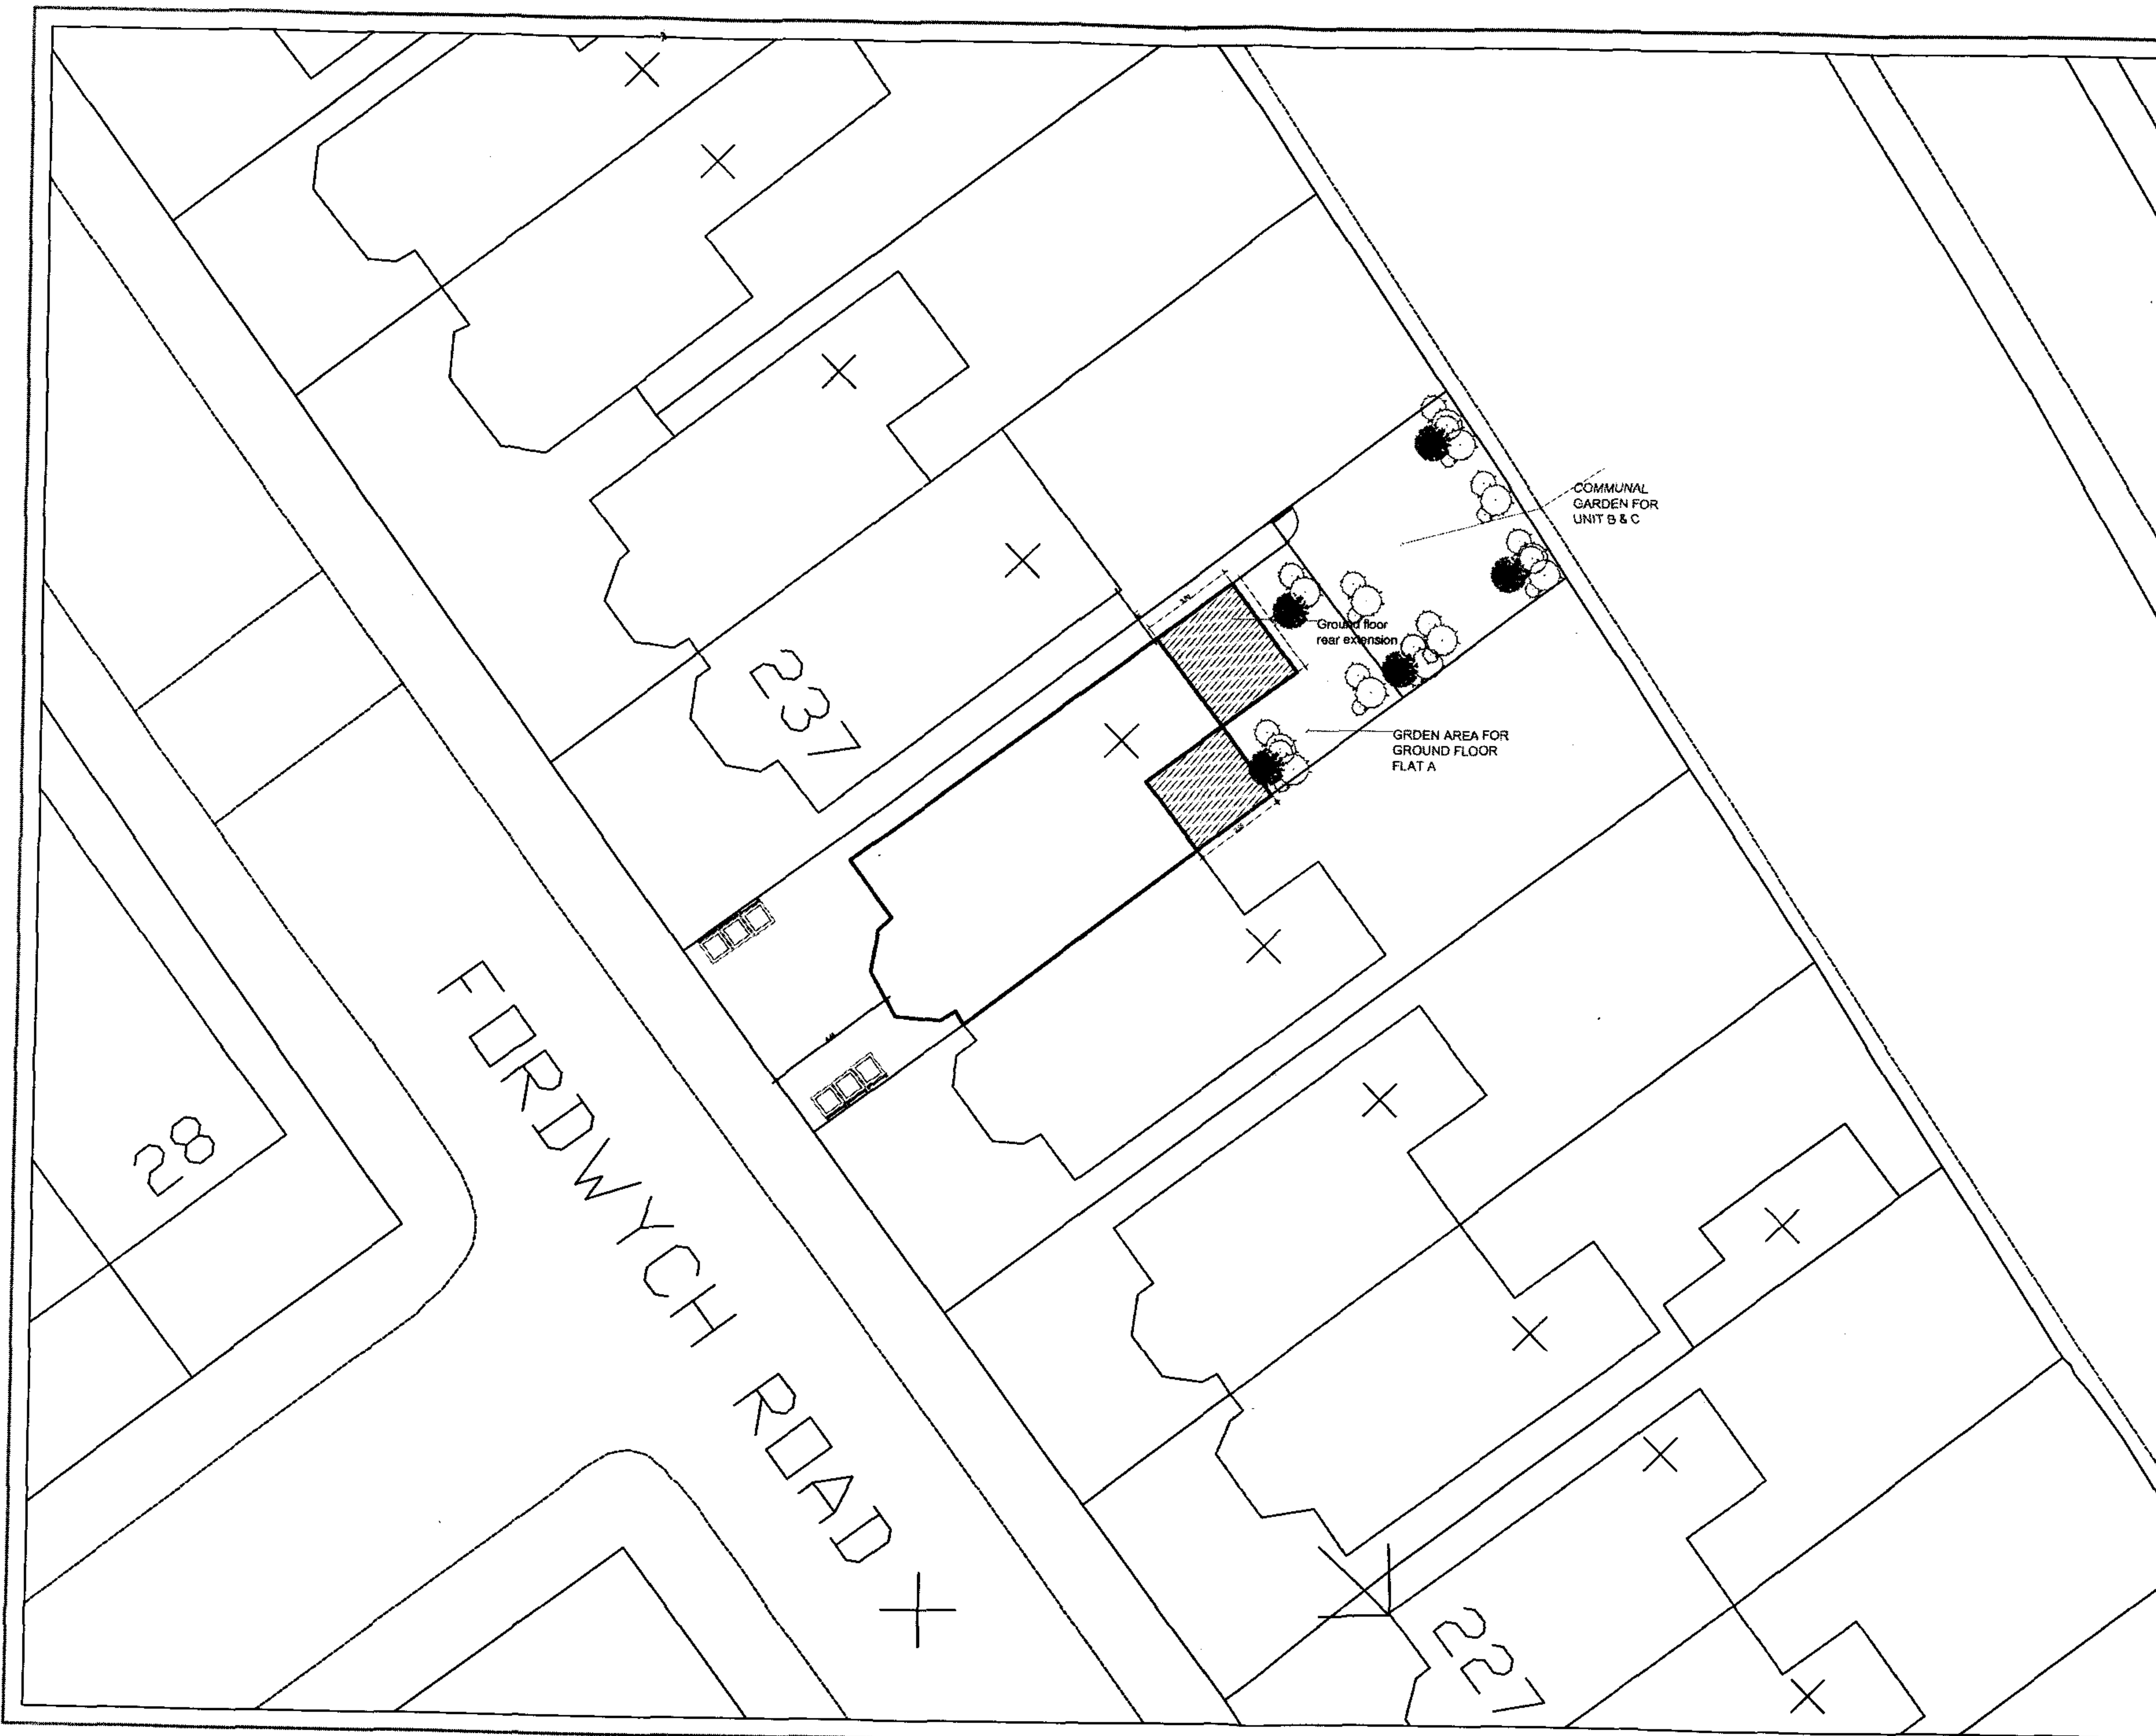

CLIENT:
Mrs Rita Cherdian

JOB TITLE:
GROUND FLOOR REAR EXTENSION
AND CONVERSION OF A SINGLE
FAMILY HOUSE INTO THREE SELF
CONTAINED UNITS

at:
235 Fordwych Road
London
NW2 3LY

DRAWING TITLE:
SITE PLAN

SCALE: 1:200


DATE: 02/09/2007

DRAWING NUMBER: 01


REVISIONS:

A.D.A ARCHITECTURE
4 BREASY PLACE, BURROUGHS
GARDENS HENDON, LONDON
NW4 4AT

TEL: 020 8202 1766
FAX: 020 8202 7608

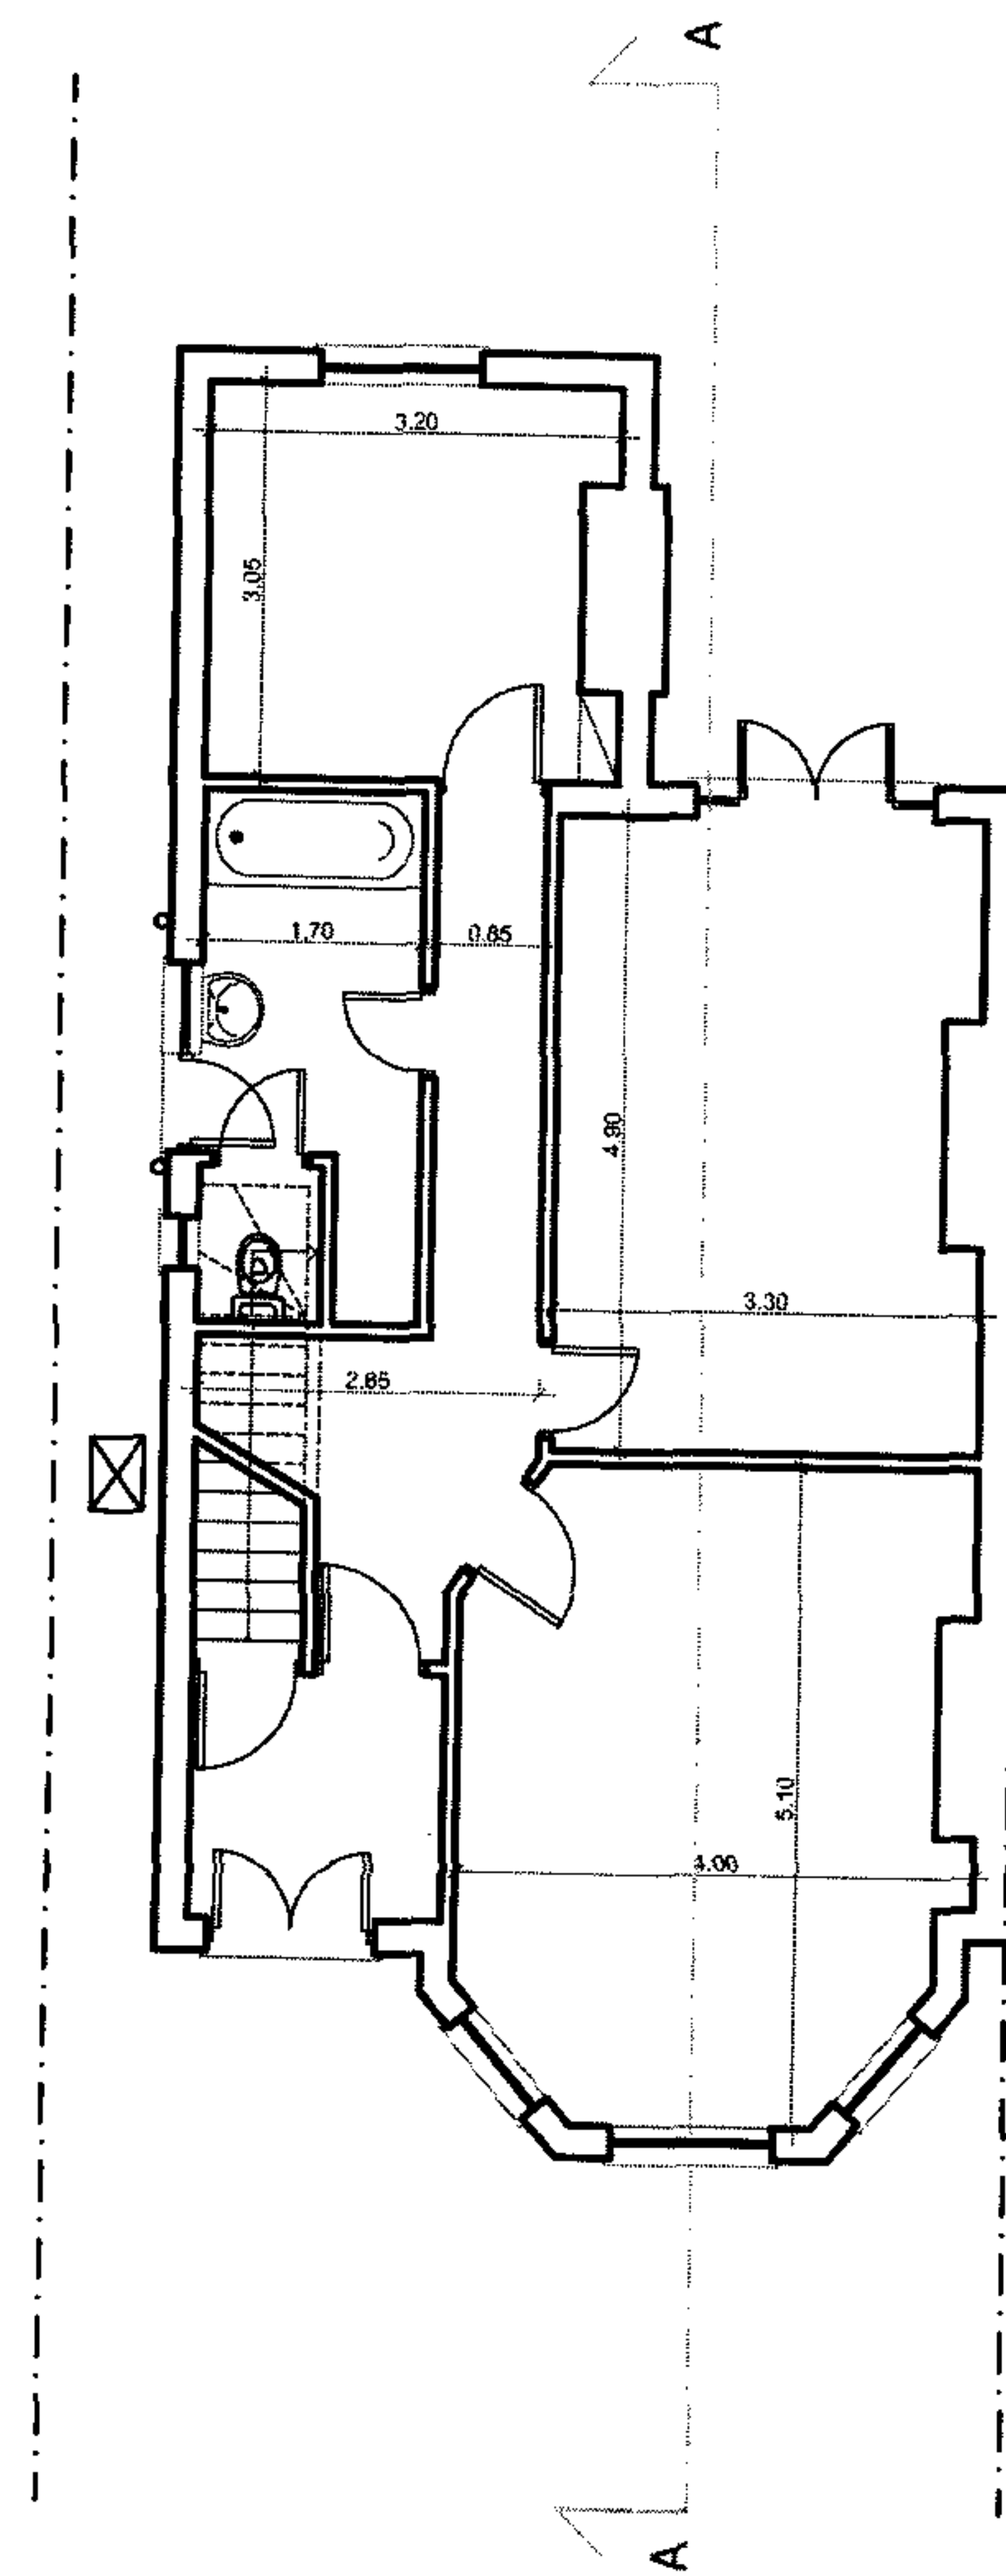

EXISTING GROUND FLOOR PLAN

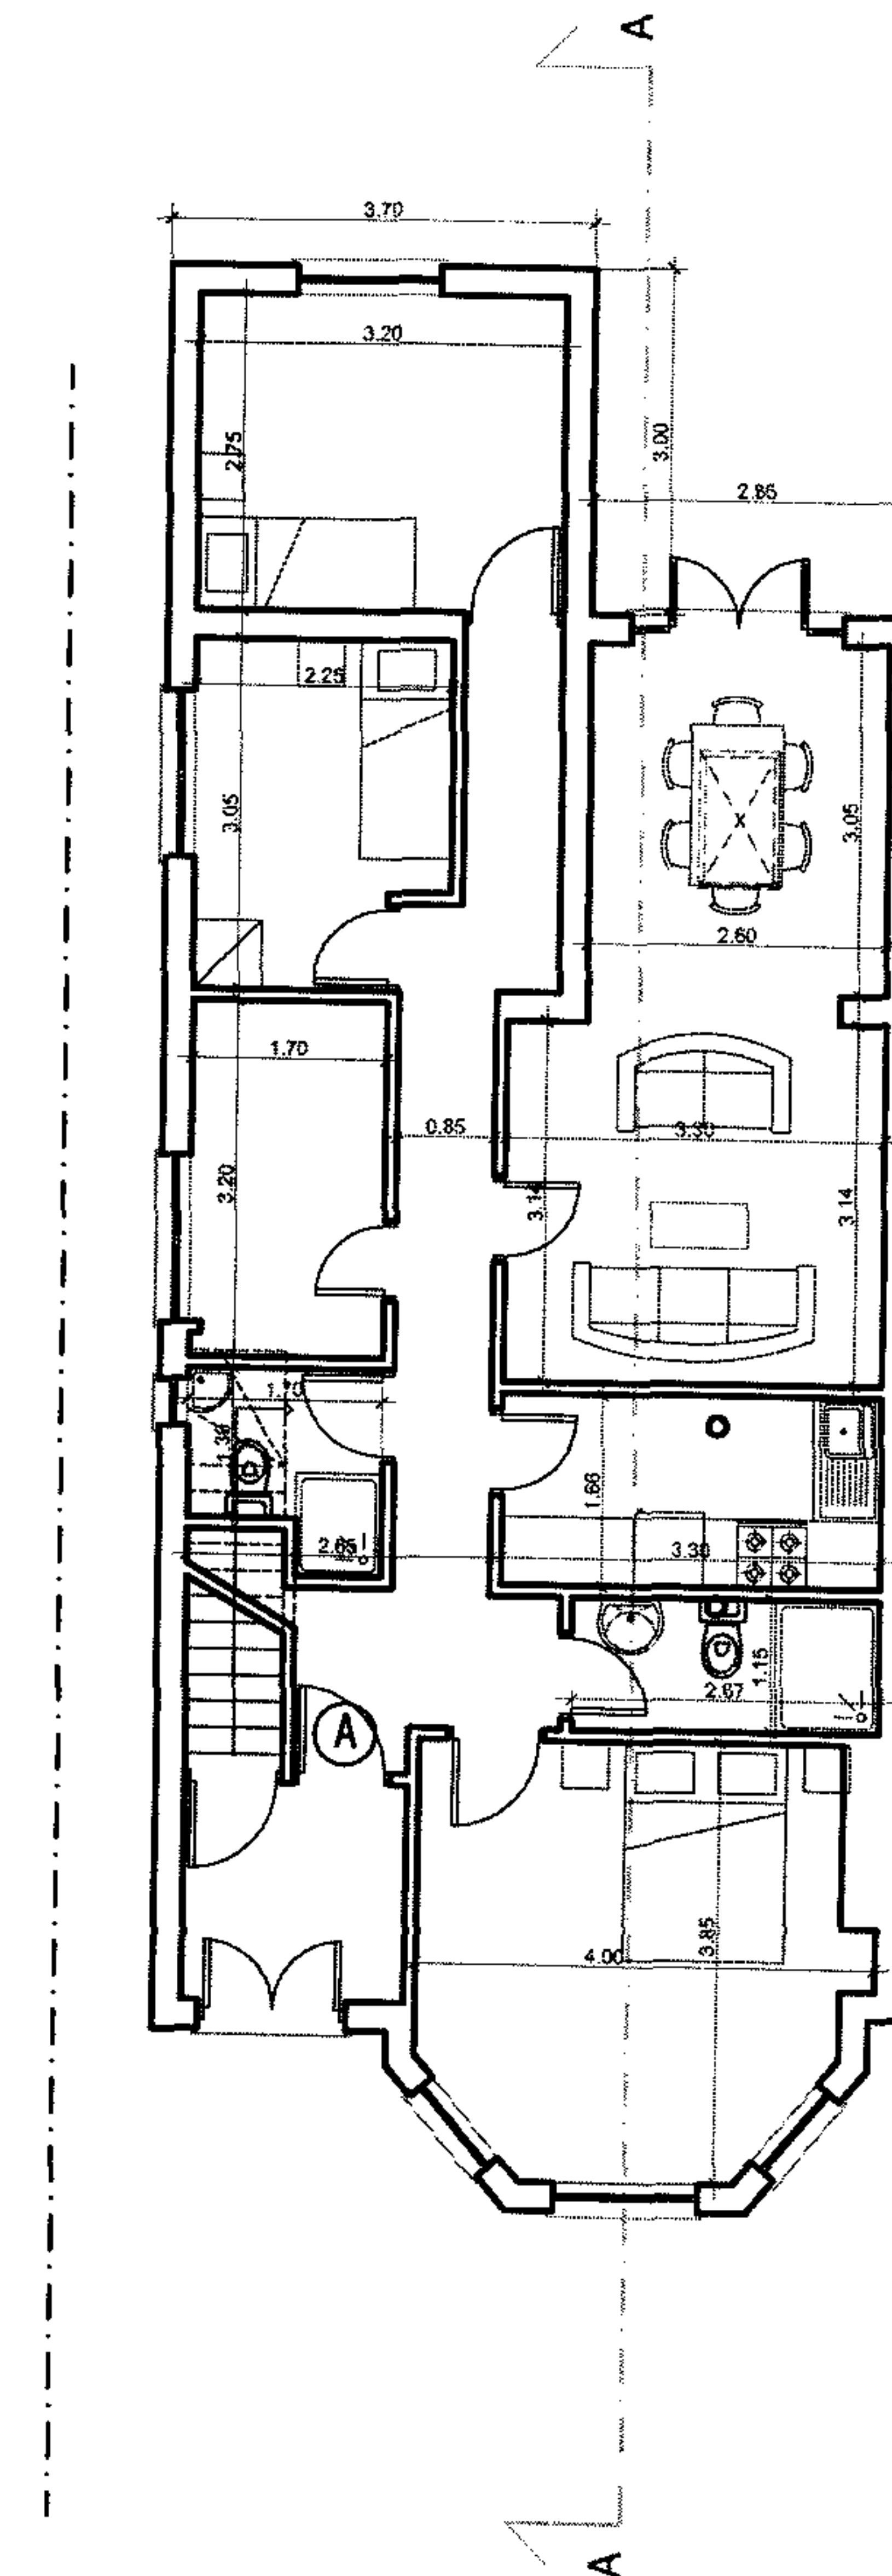

PROPOSED GROUND FLOOR PLAN

CLIENT:
Mrs Rita Cherkian

JOB TITLE:
GROUND FLOOR REAR EXTENSION AND
CONVERSION OF A SINGLE FAMILY
HOUSE INTO THREE SELF CONTAINED
UNITS

at:
235 Fordwych Road
London
NW2 3LY

DRAWING TITLE:
EXISTING-PROPOSED
GROUND FLOOR PLAN

SCALE: 1:100


DATE: 02/09/2007

DRAWING NUMBER: 02



REVISIONS:

A.D.A ARCHITECTURE
4 BREASY PLACE, BURROUGHS
GARDENS HENDON, LONDON
NW4 4AT

TEL: 020 8202 1766
FAX: 020 8202 7608

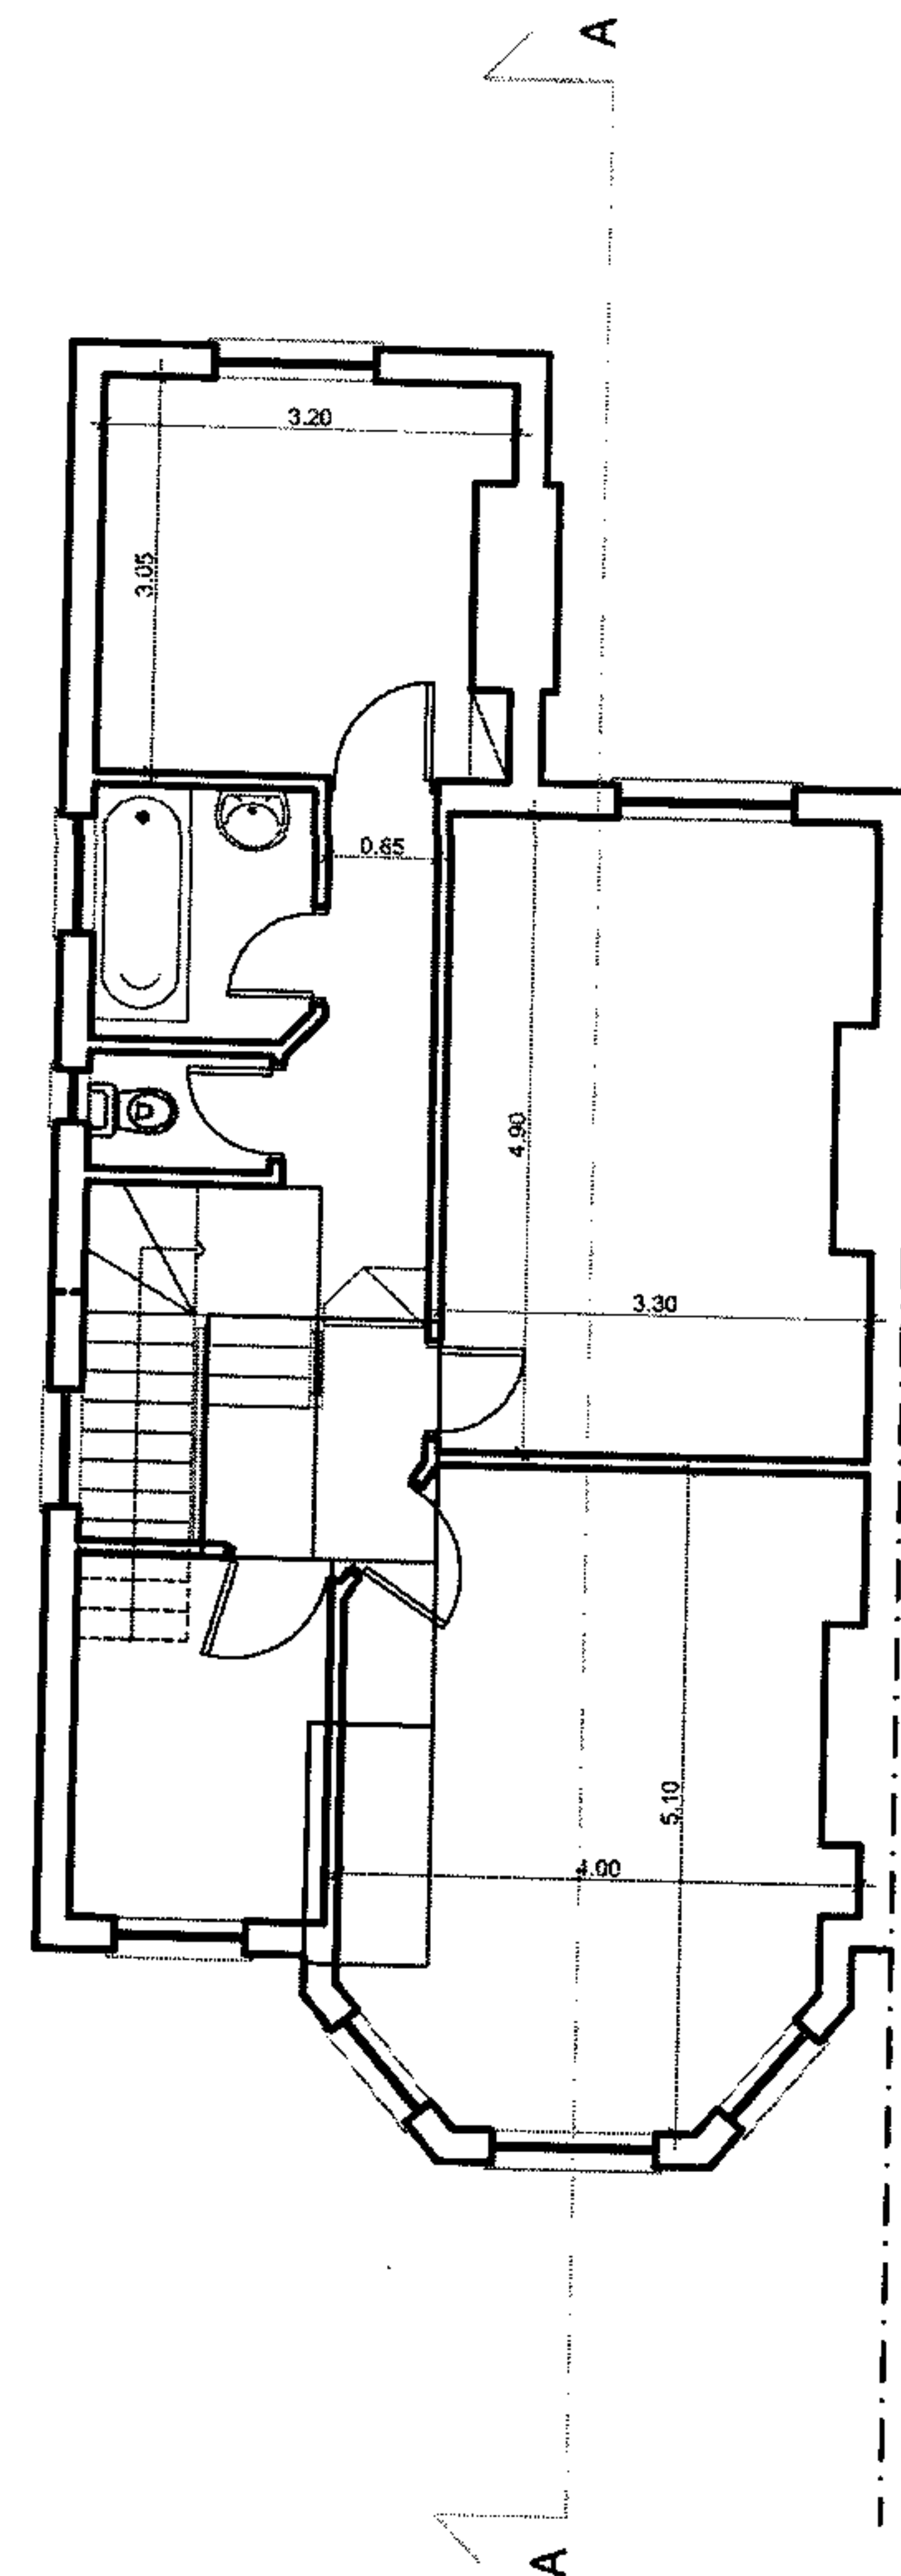


EXISTING FIRST FLOOR PLAN

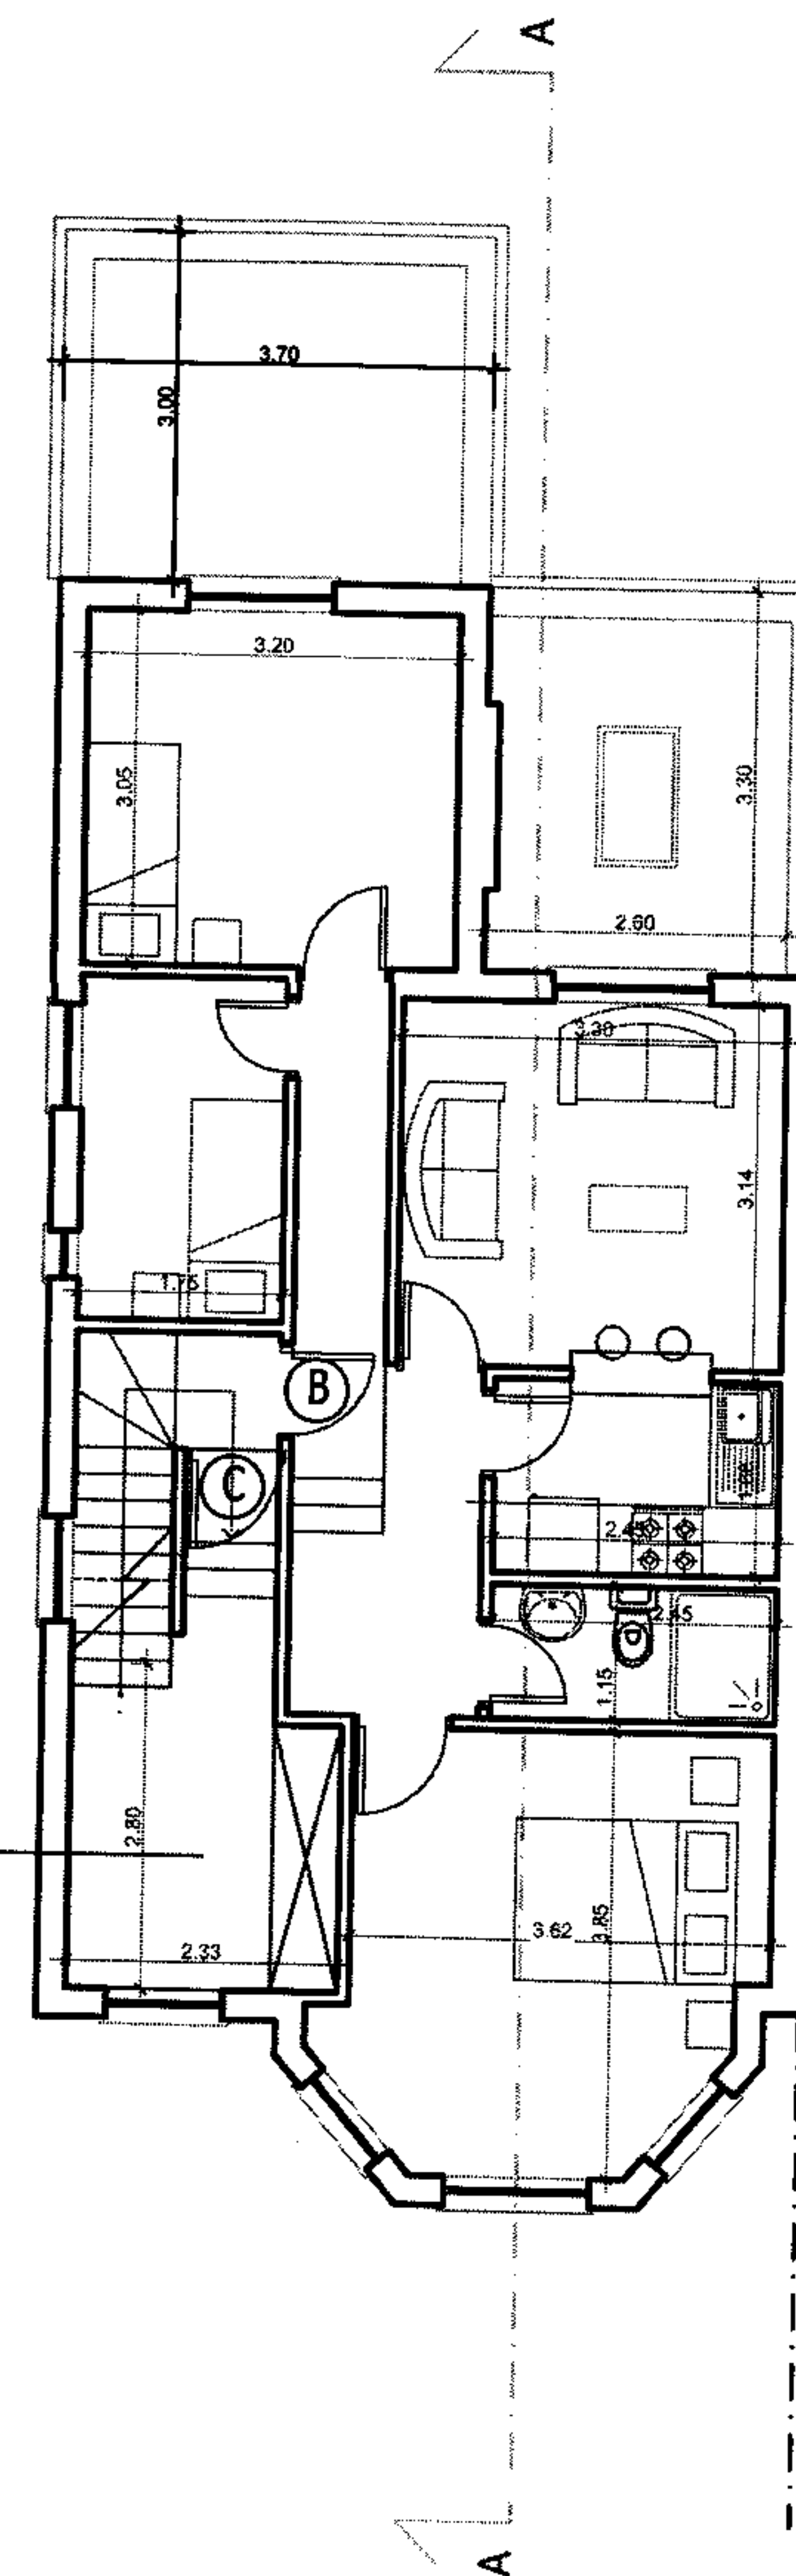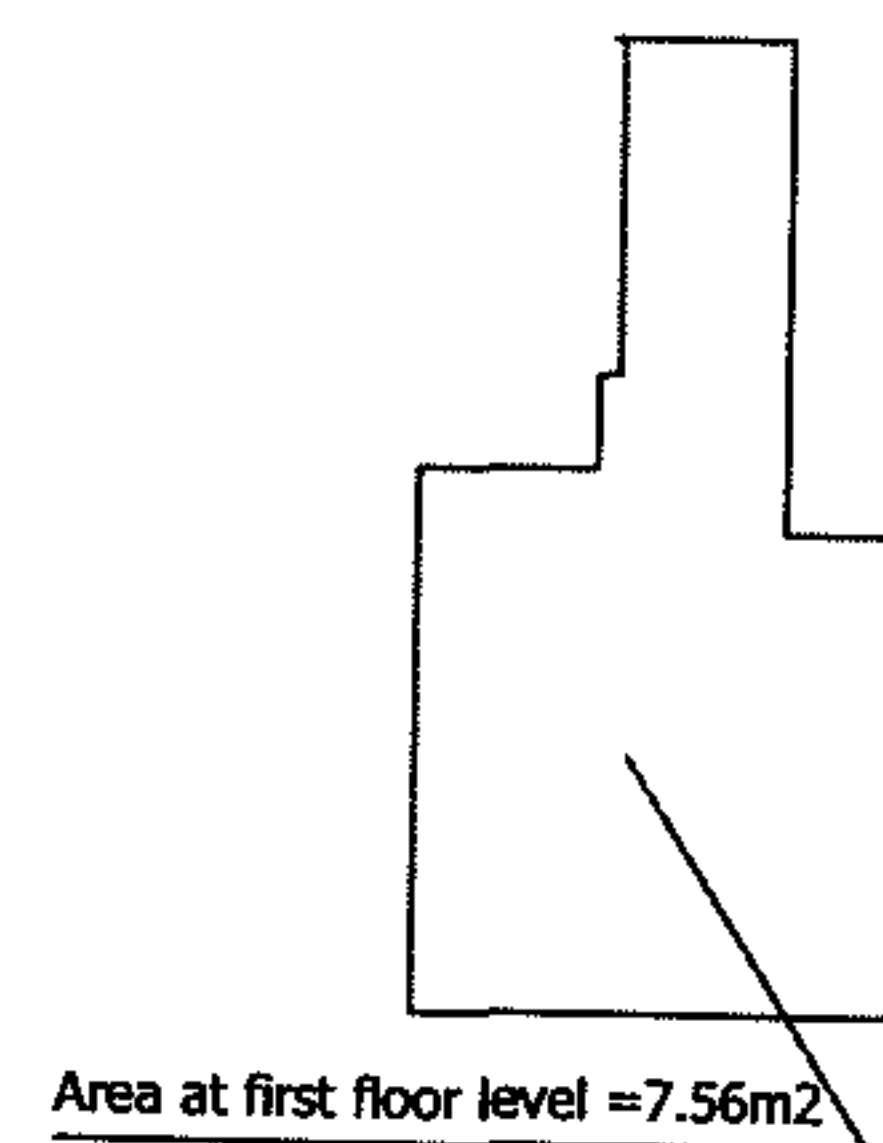


PROPOSED FIRST FLOOR PLAN

CLIENT: Mrs Rita Cherchian
JOB TITLE: GROUND FLOOR REAR EXTENSION AND CONVERSION OF A SINGLE FAMILY HOUSE INTO THREE SELF CONTAINED UNITS at: 235 Fordwych Road London NW2 3LY
DRAWING TITLE: EXISTING & PROPOSED FIRST FLOOR PLAN
SCALE: 1:100
DATE: 02/09/2007
DRAWING NUMBER: 03
REVISIONS:
A.D.A ARCHITECTURE 4 BREASY PLACE, BURROUGHS GARDENS HENDON, LONDON NW4 4AT TEL: 020 8202 1766 FAX: 020 8202 7608

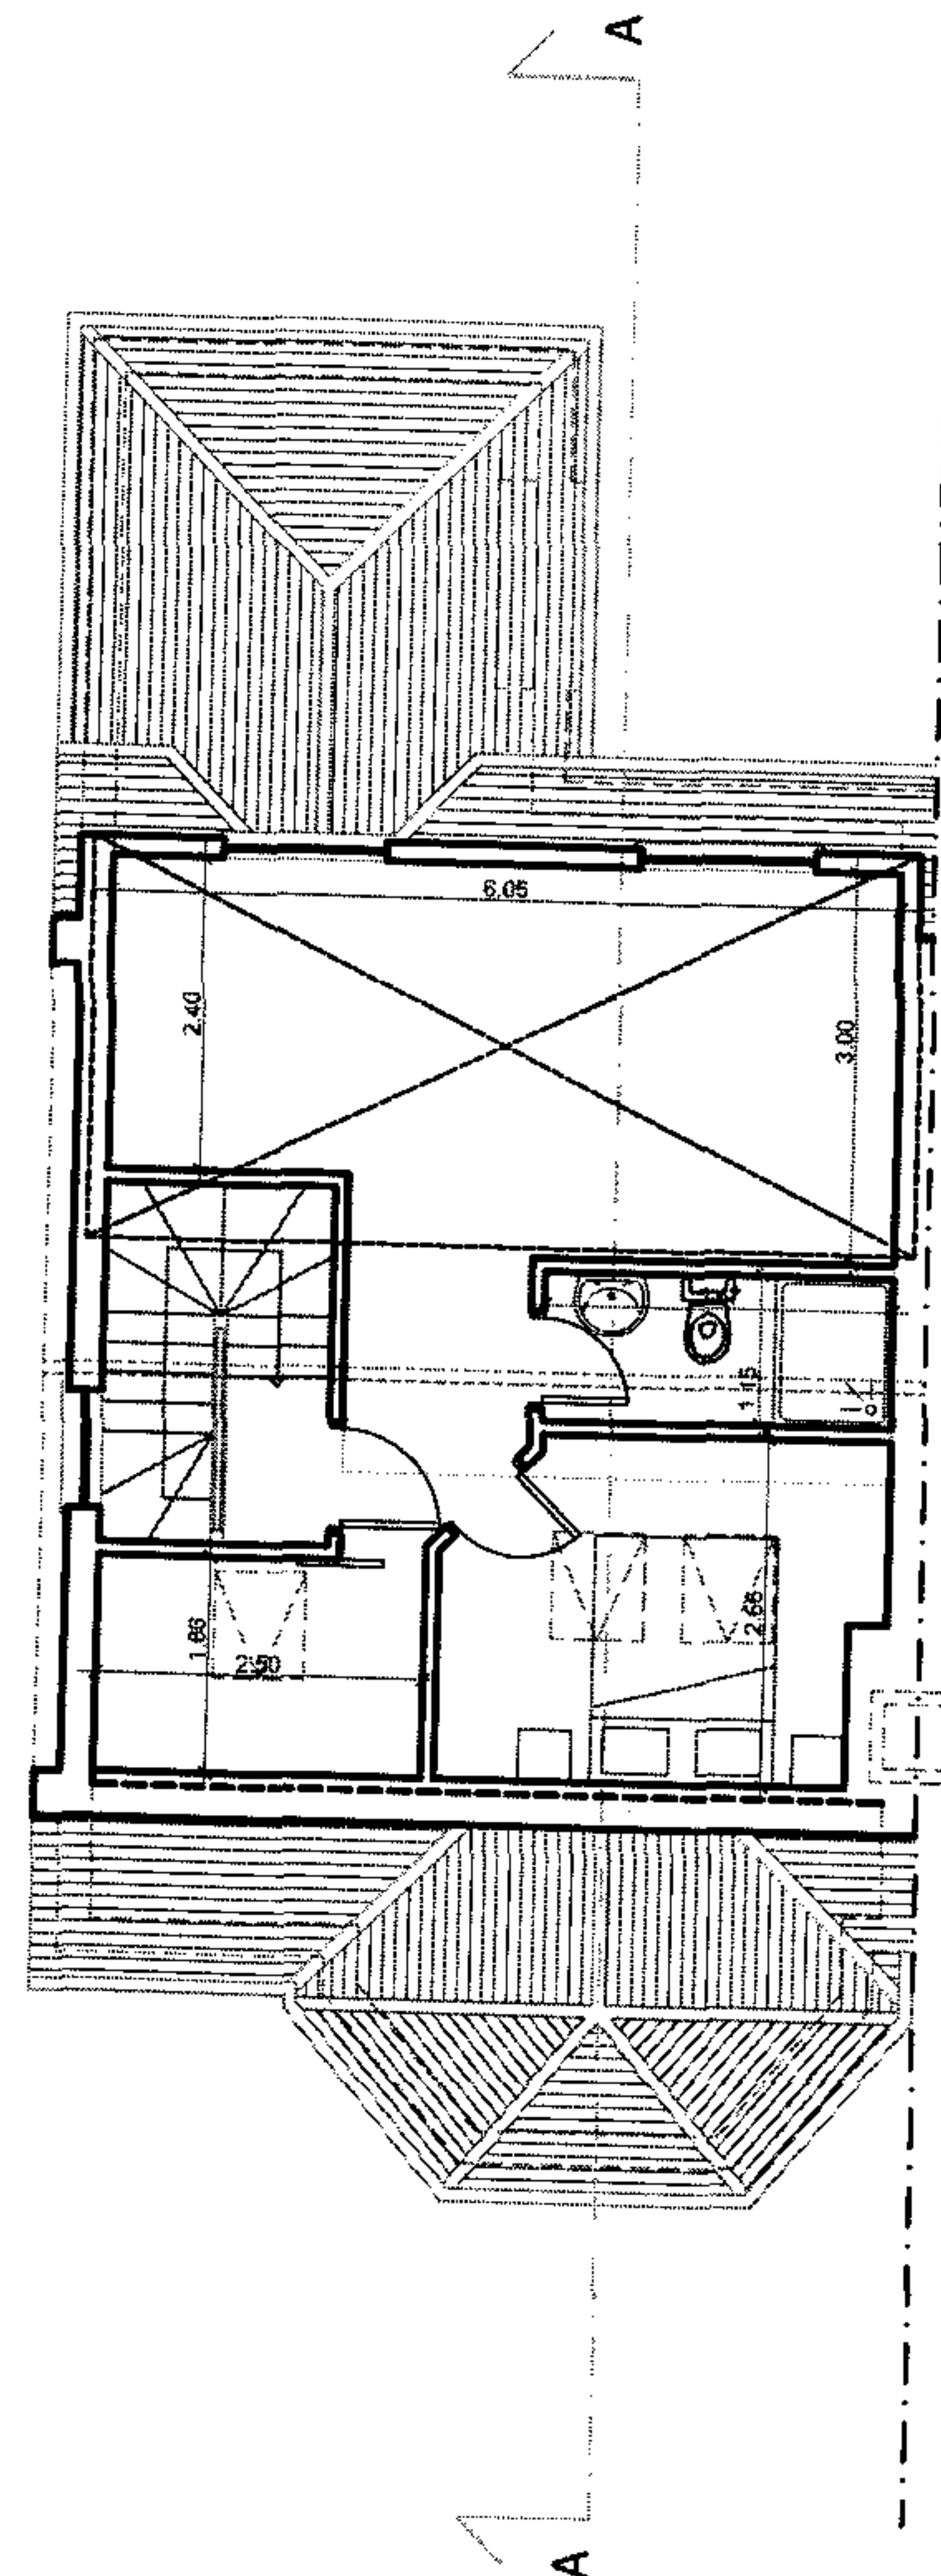

EXISTING LOFT PLAN

Area at head hight of 1.5meters =25.47 m2

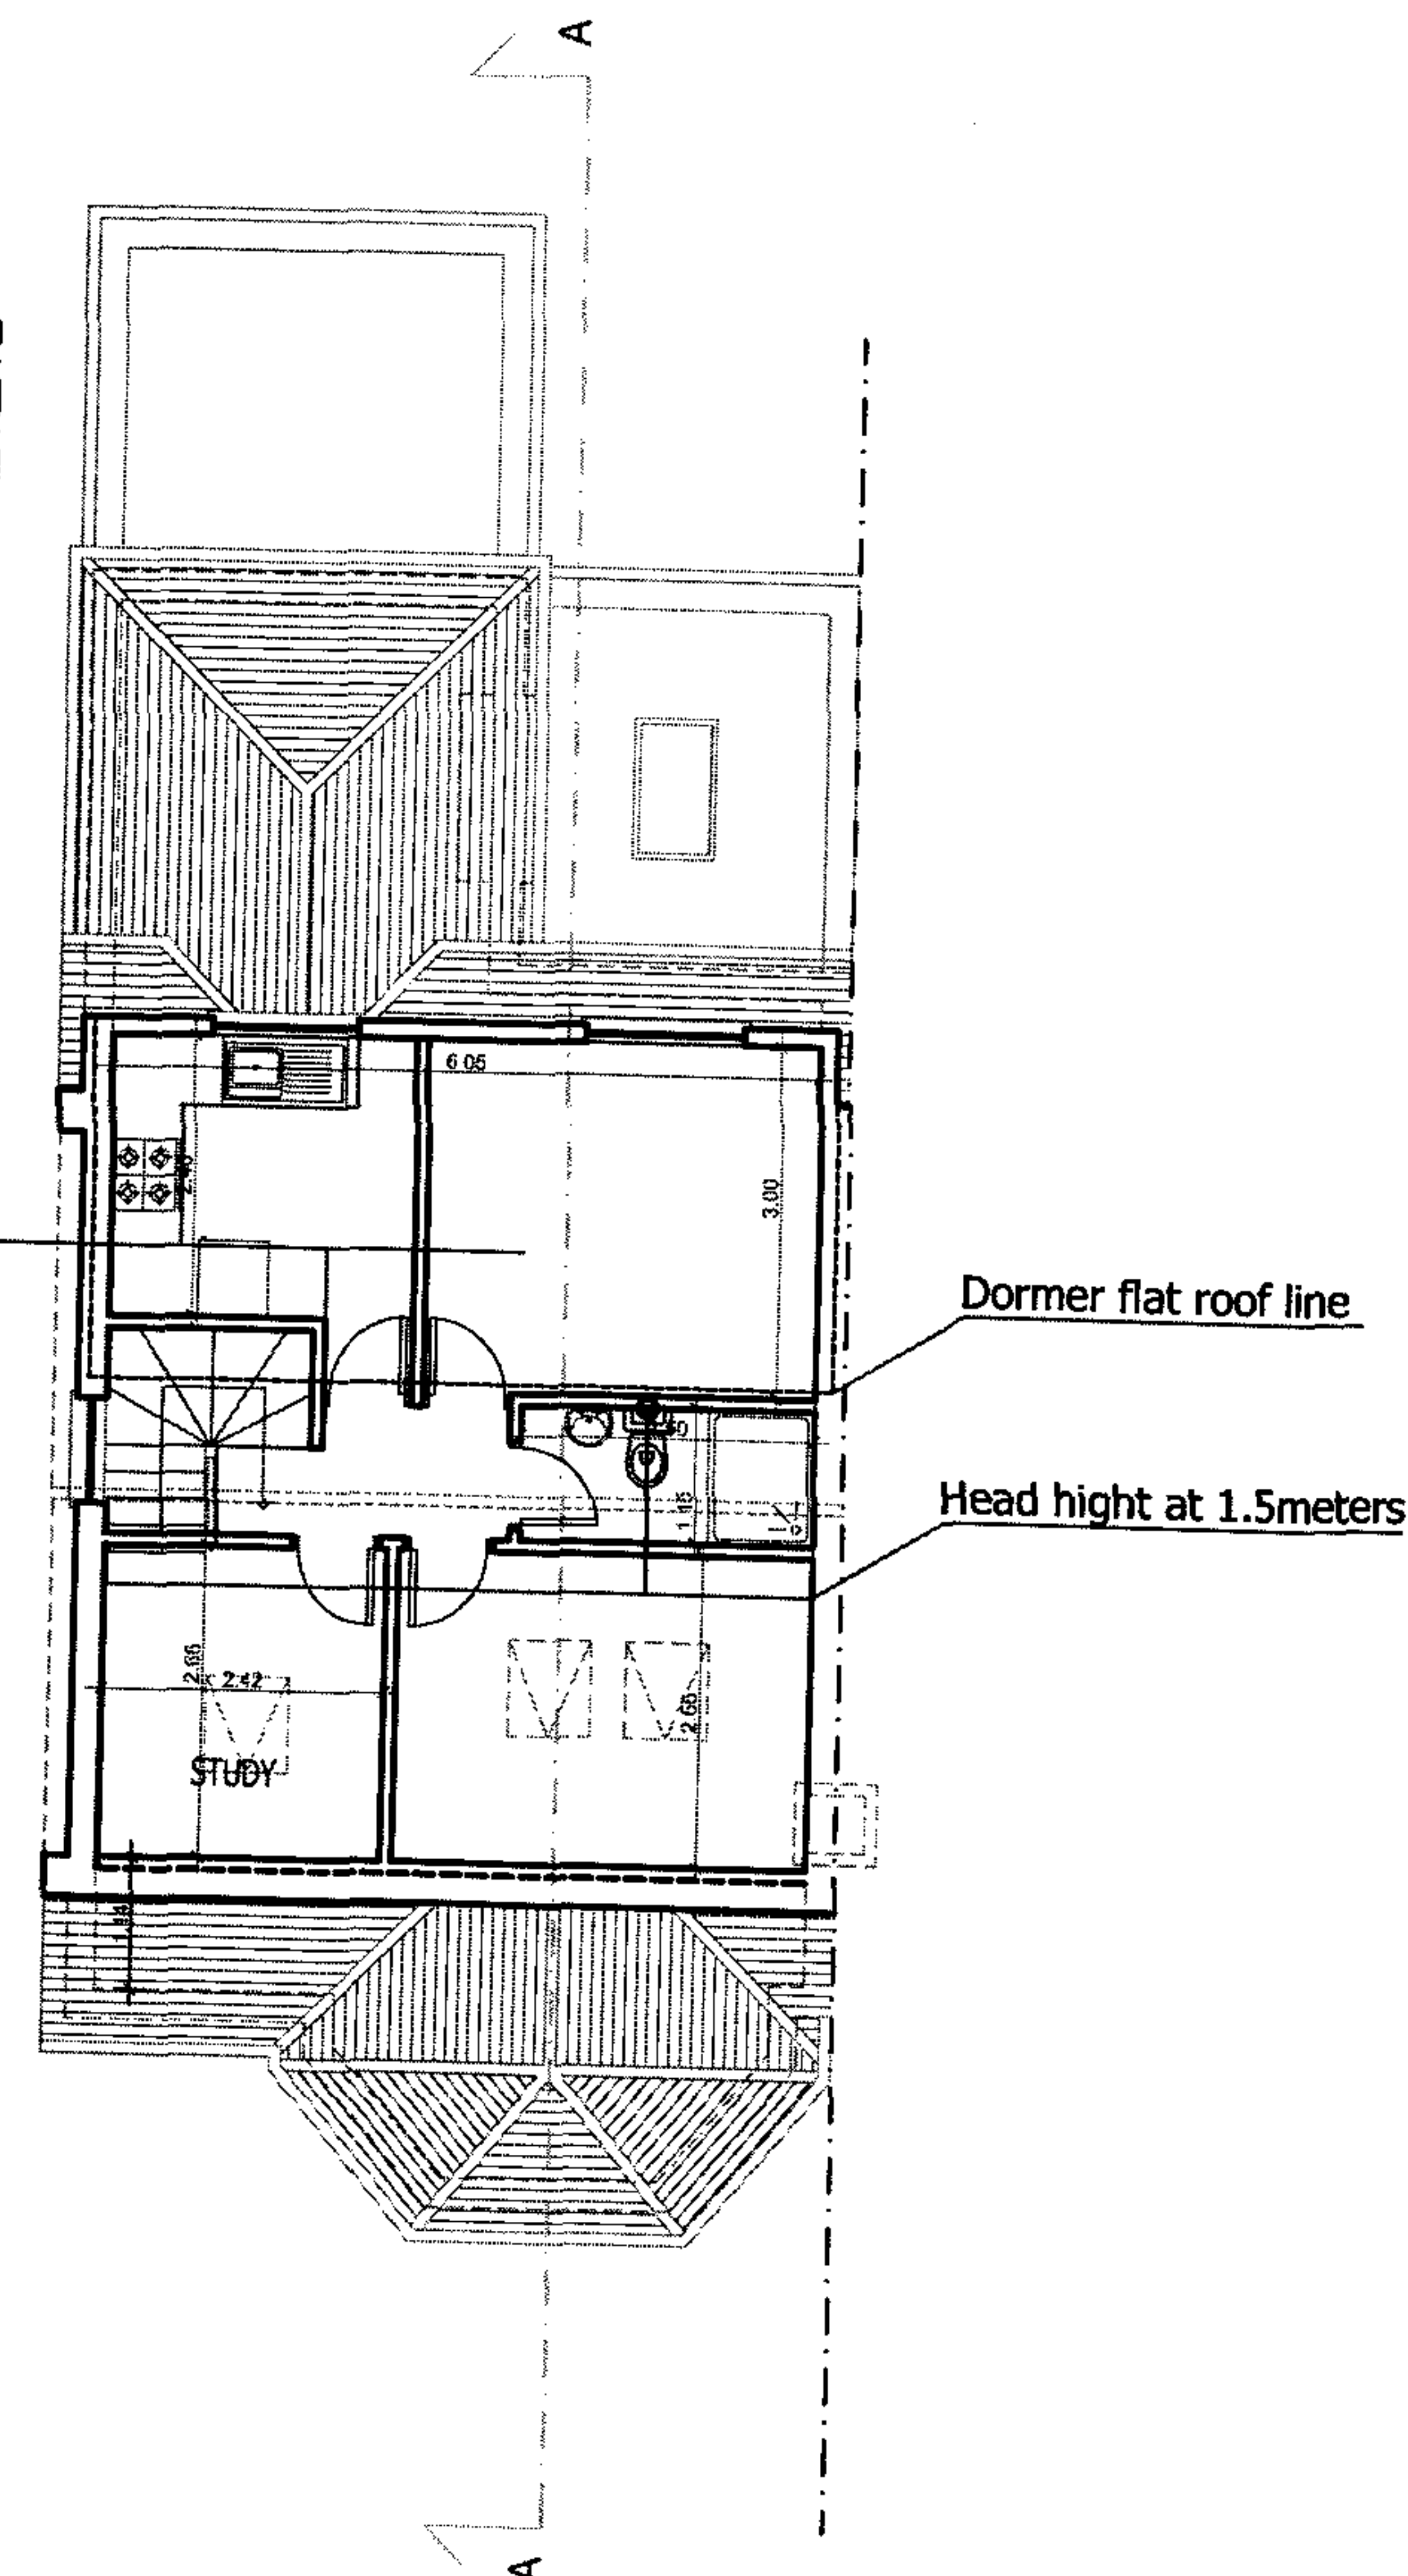

PROPOSED LOFT PLAN

CLIENT:
Mrs Rita Cherchian

JOB TITLE:
GROUND FLOOR REAR EXTENSION AND
CONVERSION OF A SINGLE FAMILY
HOUSE INTO THREE SELF CONTAINED
UNITS

at:
235 Fordwych Road
London
NW2 3LY

DRAWING TITLE:
EXISTING & PROPOSED
LOFT PLAN

SCALE: 1:100


DATE: 02/09/2007

DRAWING NUMBER: 04


REVISIONS:

A.D.A ARCHITECTURE
4 BREASY PLACE, BURROUGHS
GARDENS HENDON, LONDON
NW4 4AT

TEL: 020 8202 1766
FAX: 020 8202 7608

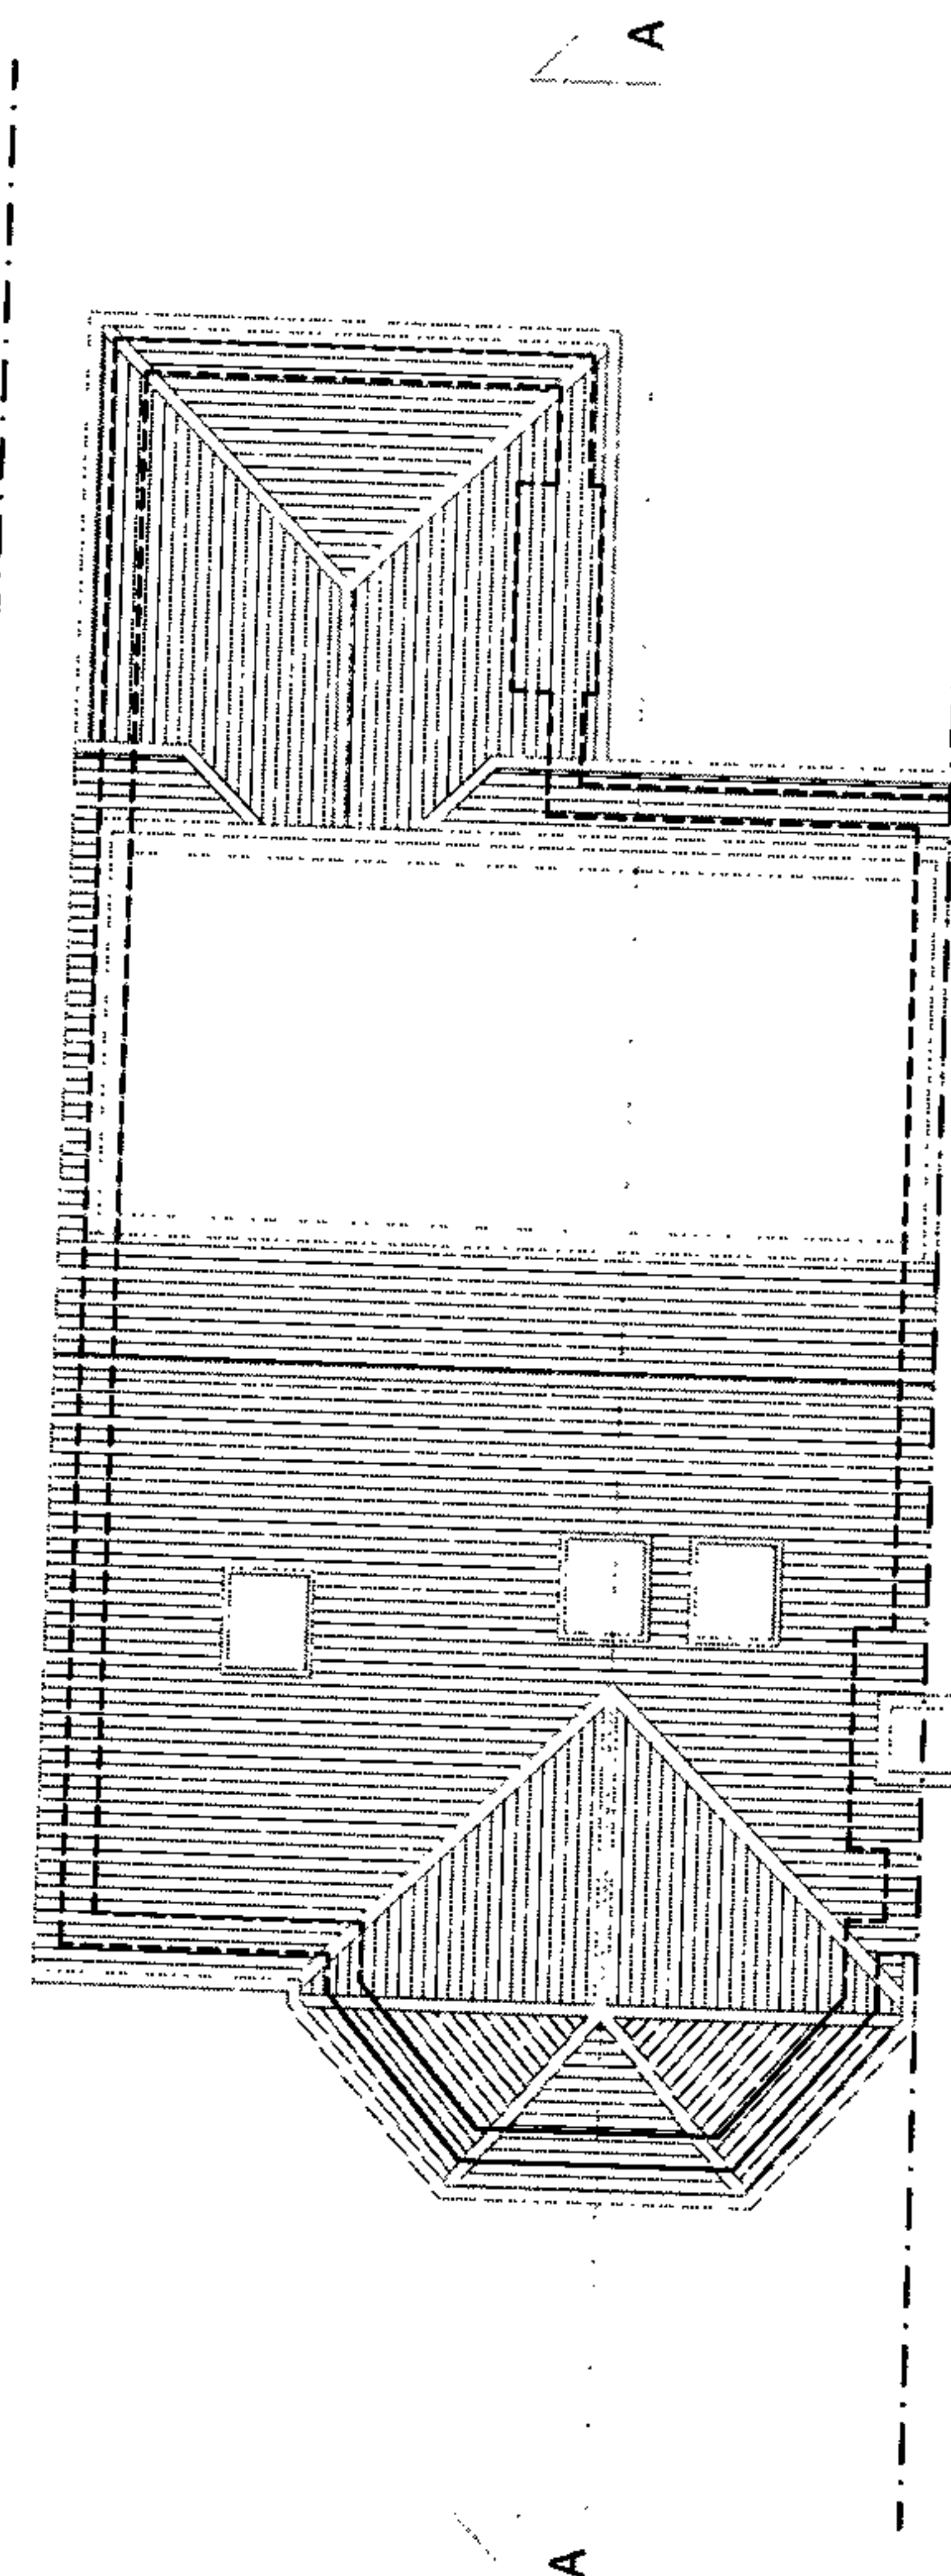

EXISTING ROOF PLAN

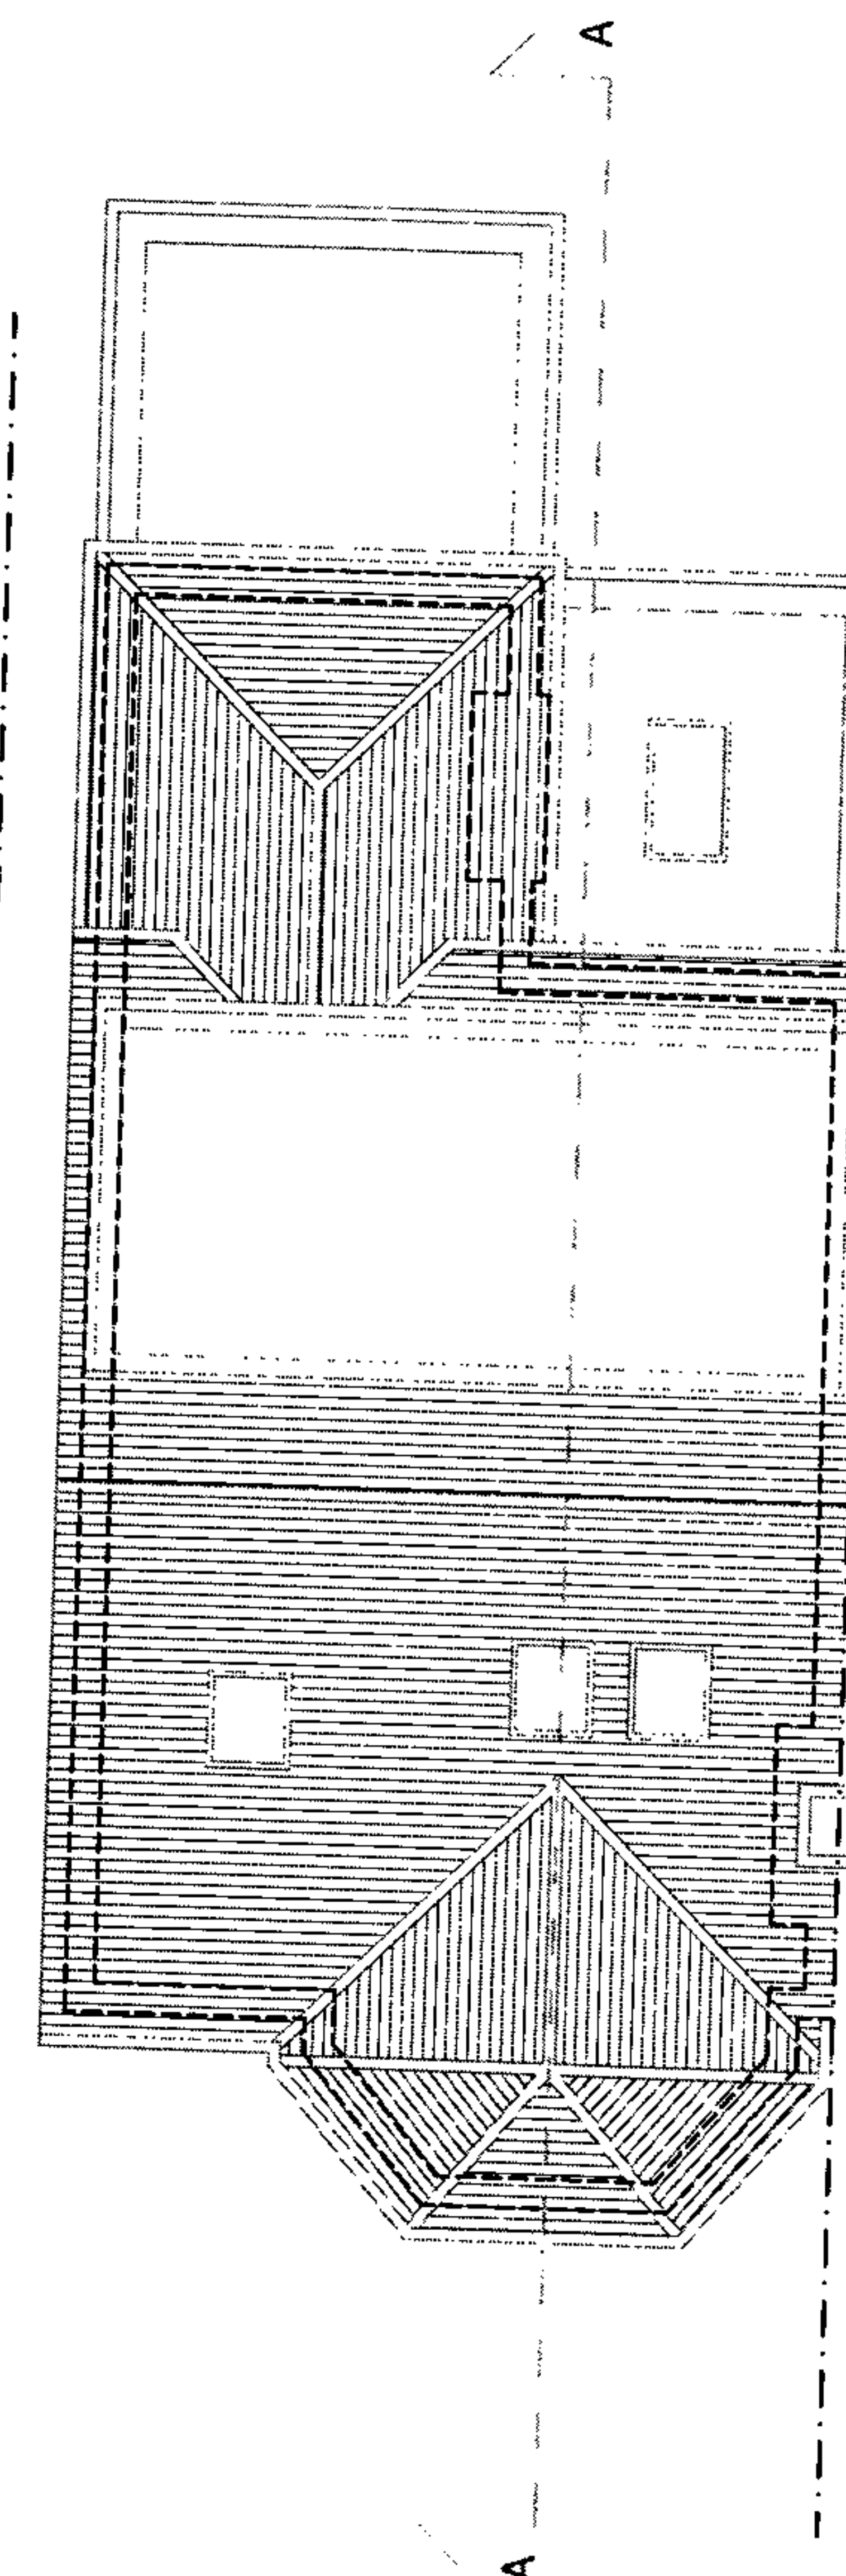

PROPOSED ROOF PLAN

CLIENT:

Mrs Rita Cherchian

JOB TITLE:

GROUND FLOOR REAR EXTENSION AND
CONVERSION OF A SINGLE FAMILY
HOUSE INTO THREE SELF CONTAINED
UNITS

at:

235 Fordwych Road
London
NW2 3LY

DRAWING TITLE:

EXISTING & PROPOSED
ROOF PLAN

SCALE: 1:100


DATE: 02/09/2007

DRAWING NUMBER: 05


REVISIONS:

A.D.A ARCHITECTURE
4 BREASY PLACE, BURROUGHS
GARDENS HENDON, LONDON
NW4 4AT

TEL: 020 8202 1766
FAX: 020 8202 7608

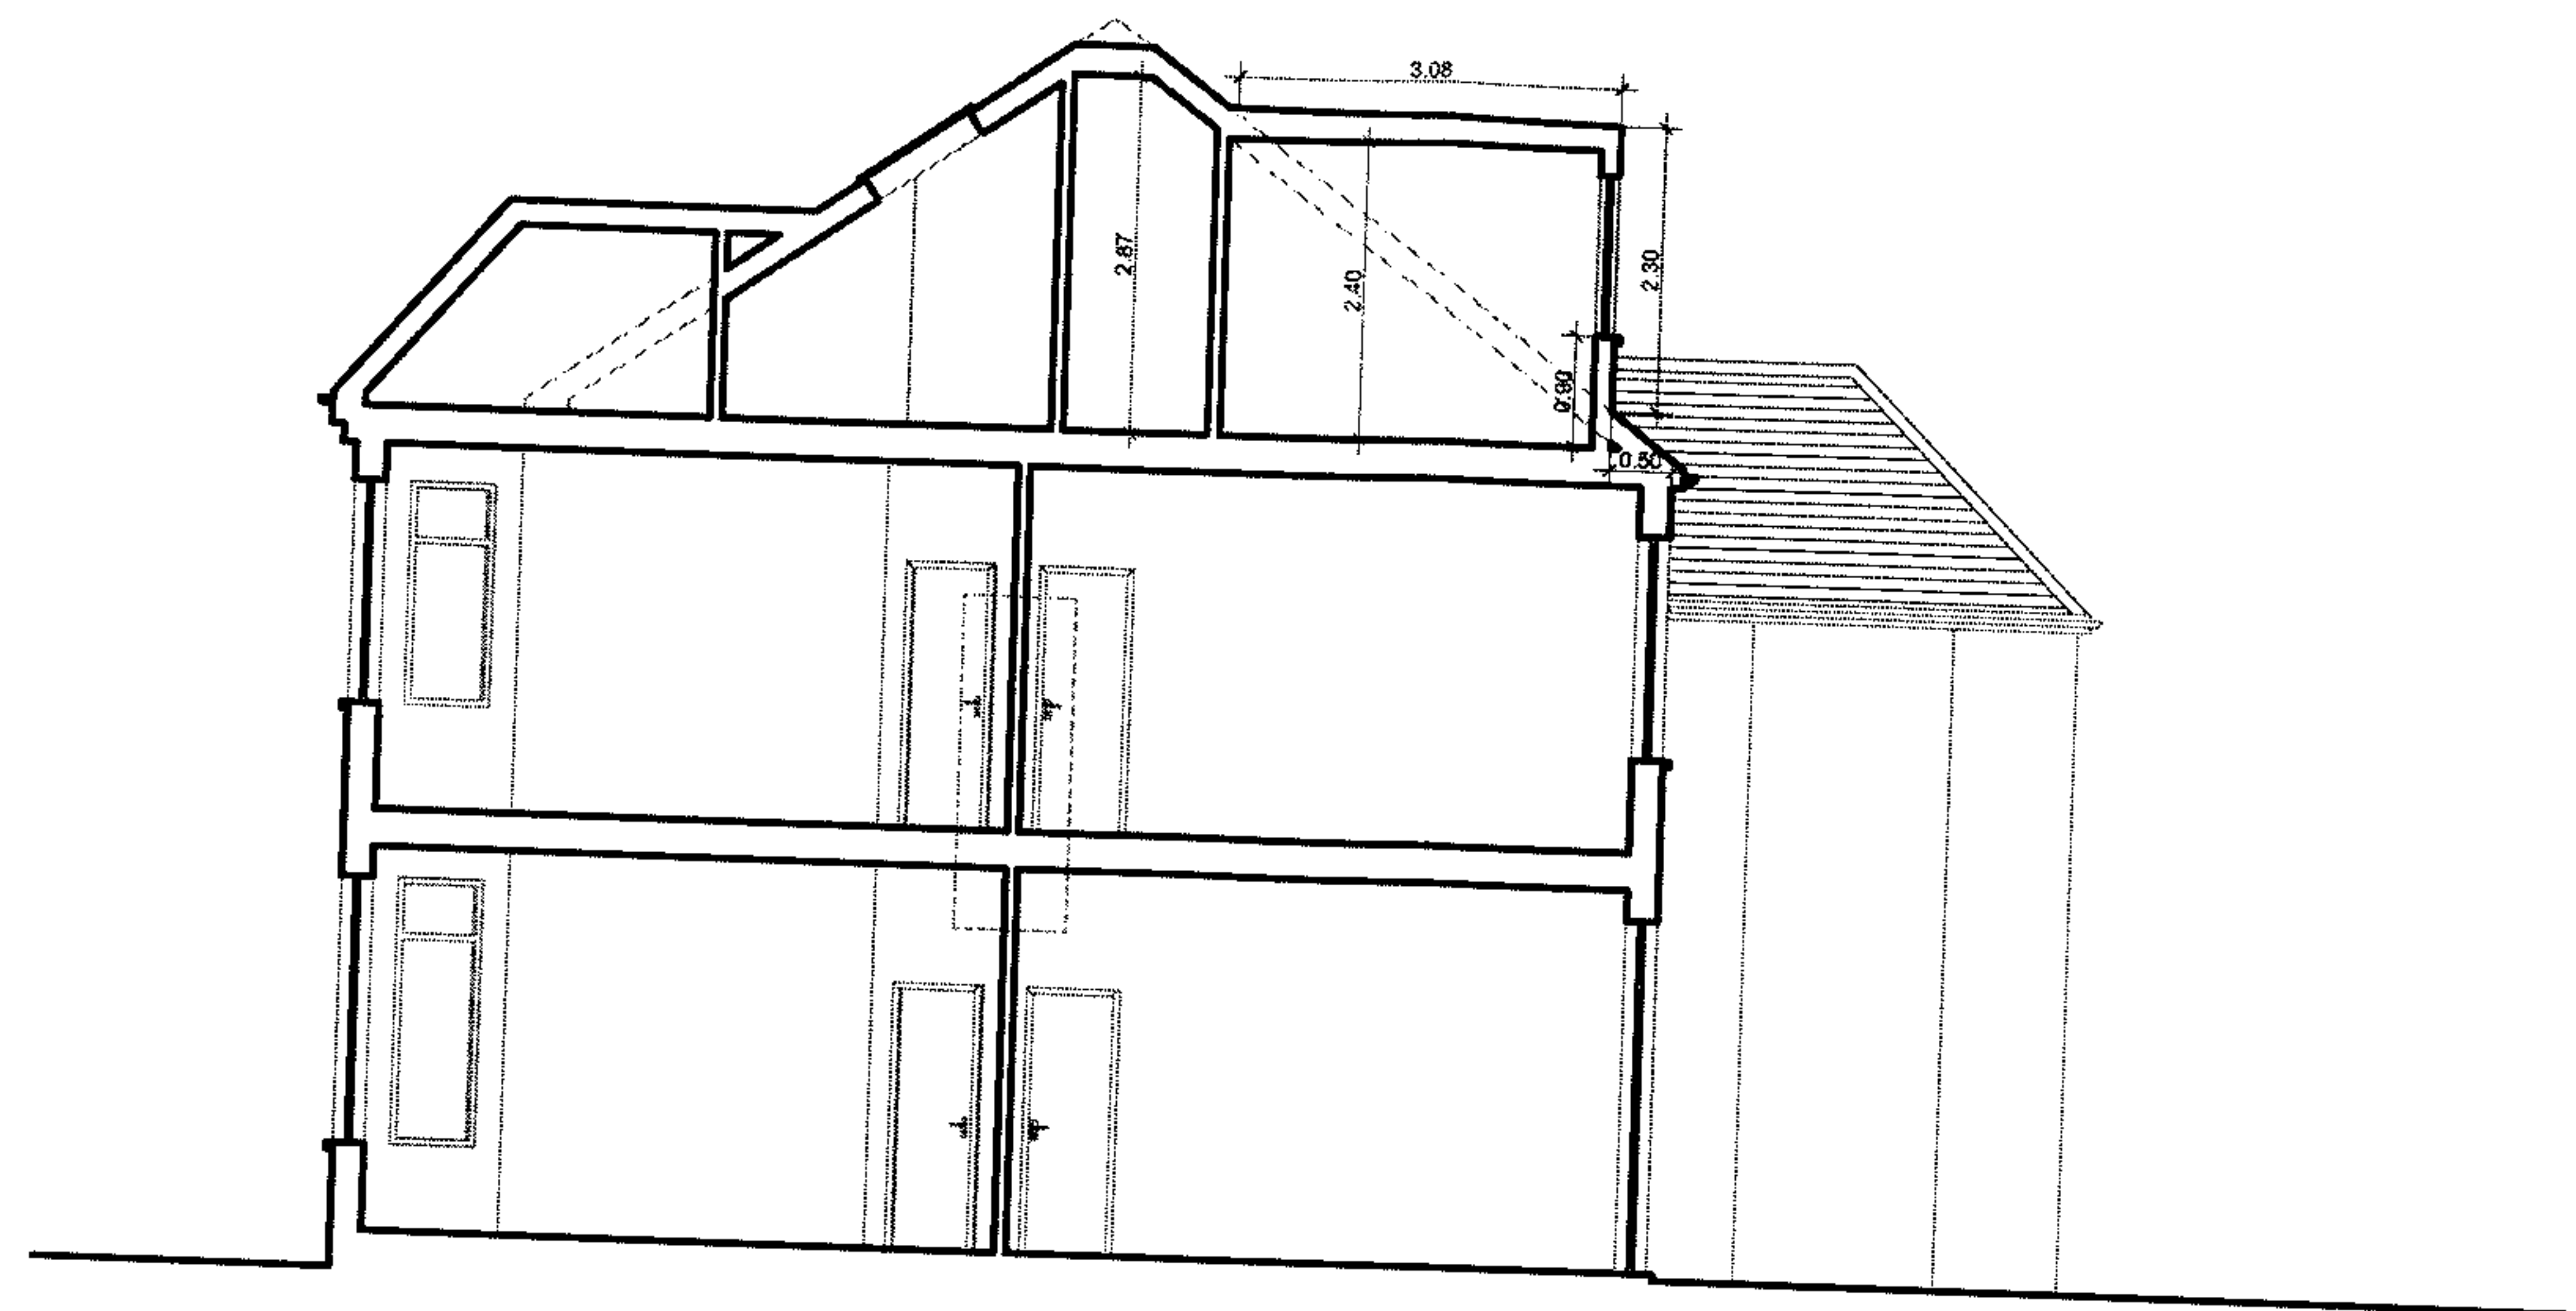

EXISTING SECTION AA

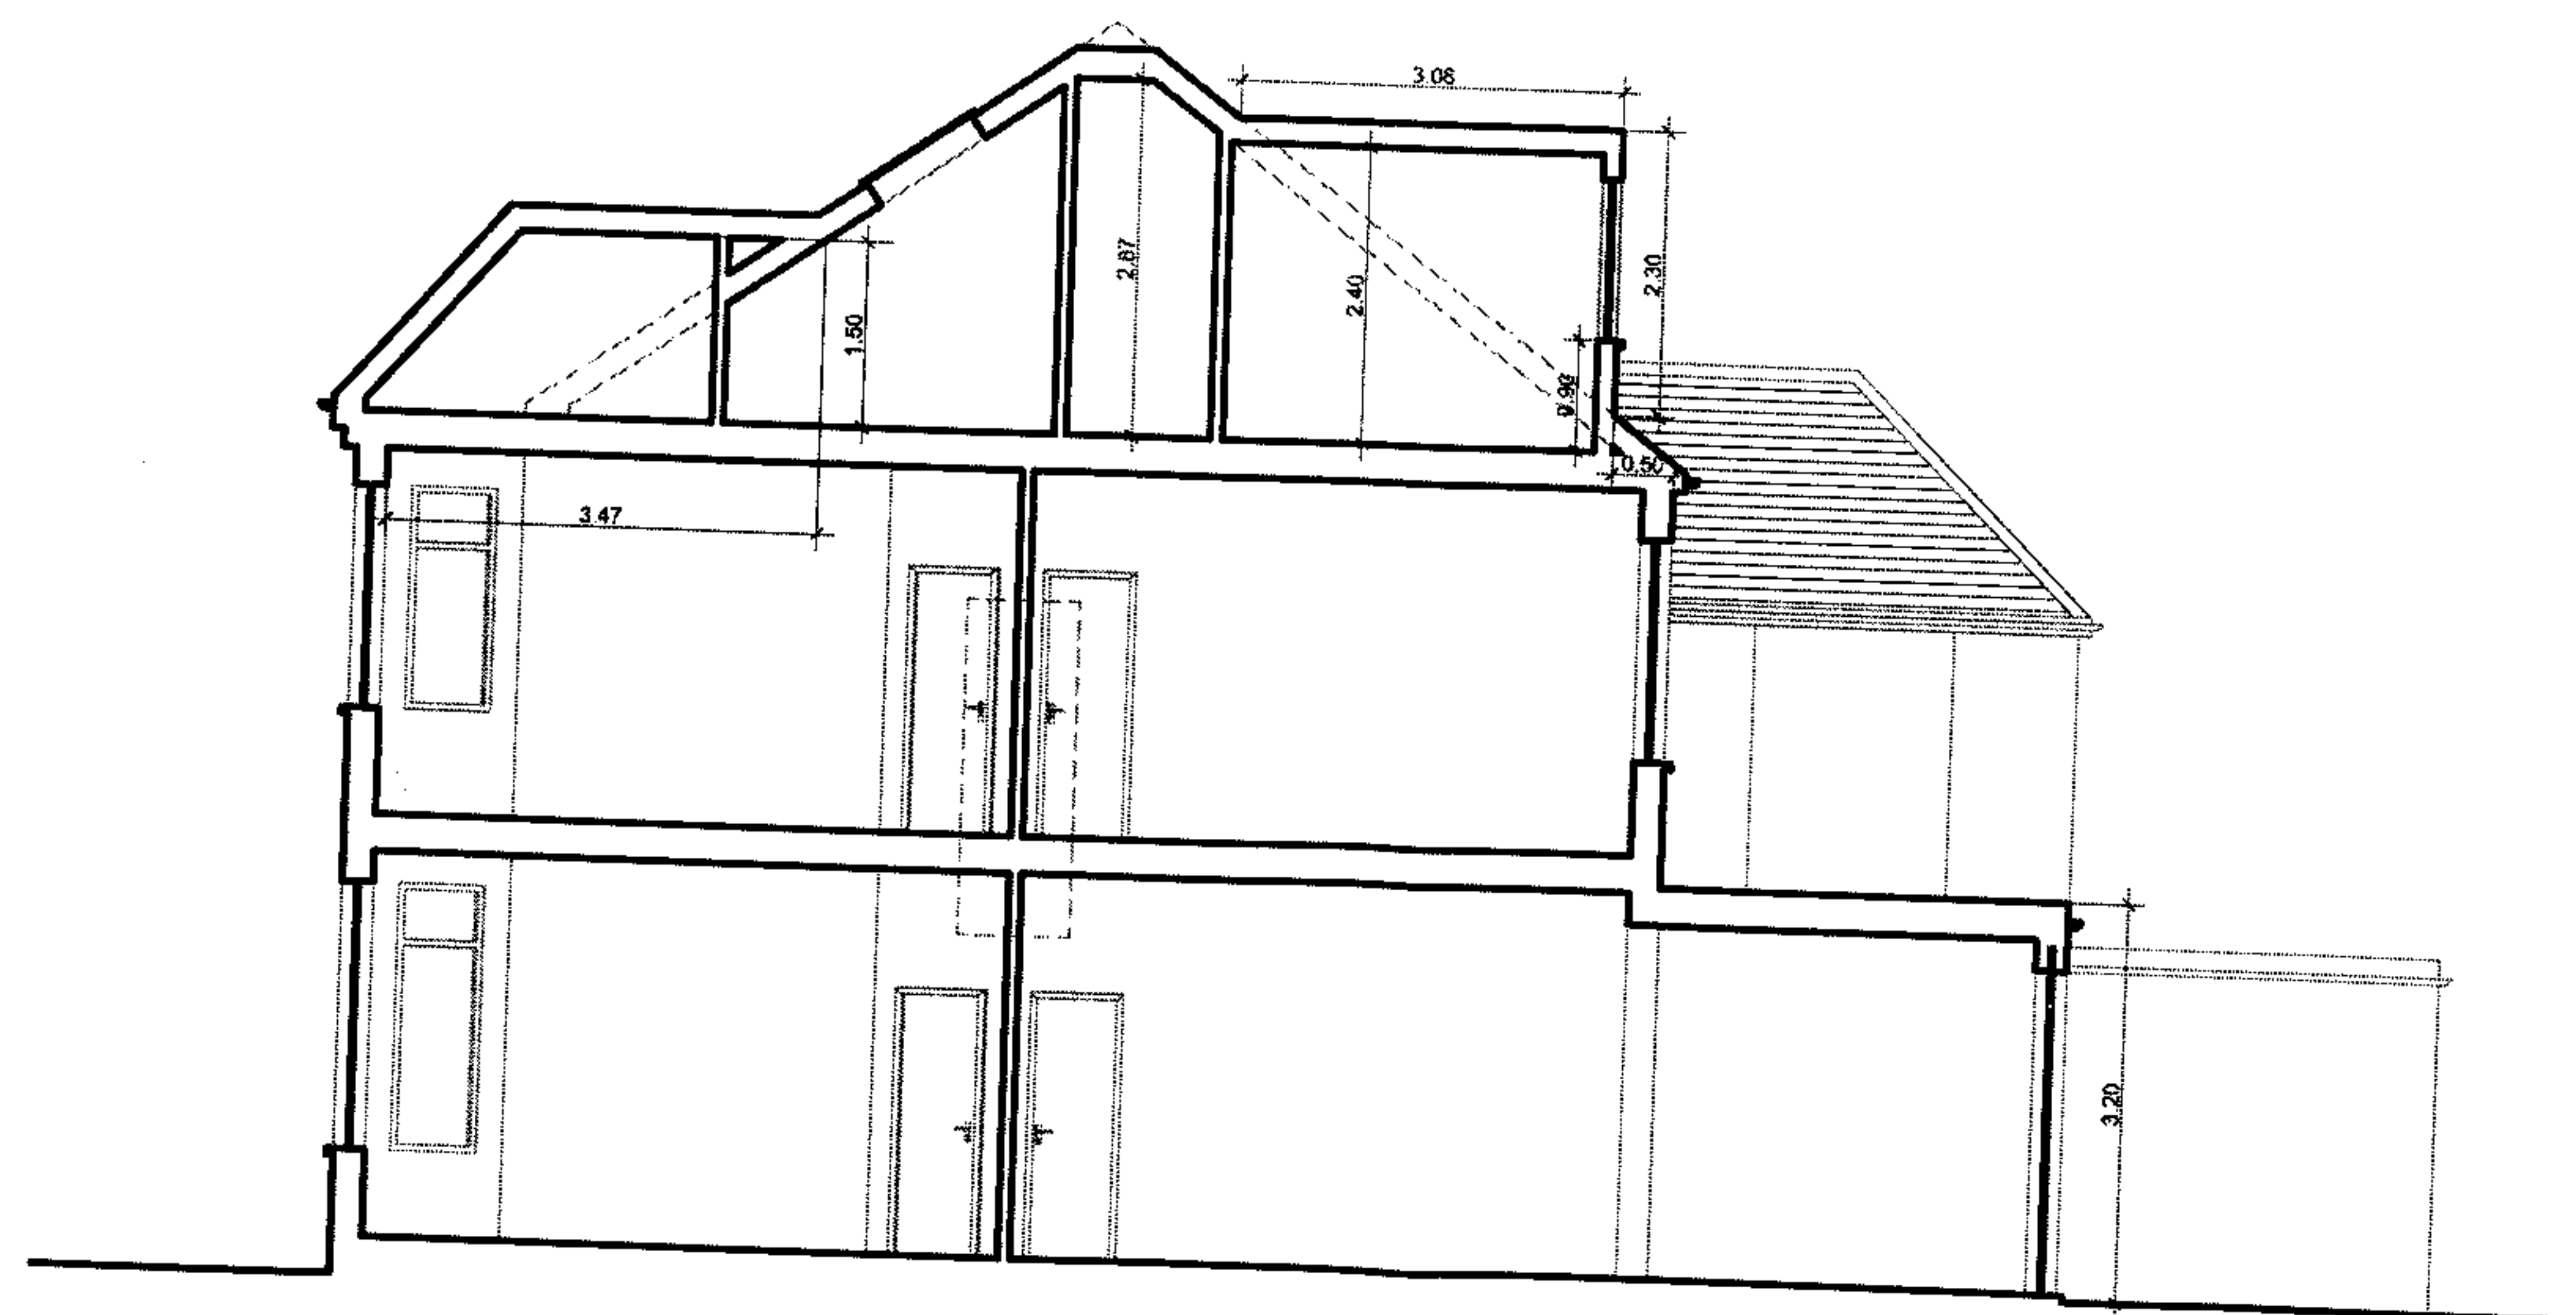

PROPOSED SECTION AA

CLIENT:
Mrs Rita Cherchian

JOB TITLE:
GROUND FLOOR REAR EXTENSION AND
CONVERSION OF A SINGLE FAMILY
HOUSE INTO THREE SELF CONTAINED
UNITS

at:
235 Fordwych Road
London
NW2 3LY

DRAWING TITLE:
EXISTING & PROPOSED
SECTION AA

SCALE: 1:100


DATE: 02/09/2007

DRAWING NUMBER: 06

REVISIONS:

A.D.A ARCHITECTURE
4 BREASY PLACE, BURROUGHS
GARDENS HENDON, LONDON
NW4 4AT

TEL: 020 8202 1766
FAX: 020 8202 7608

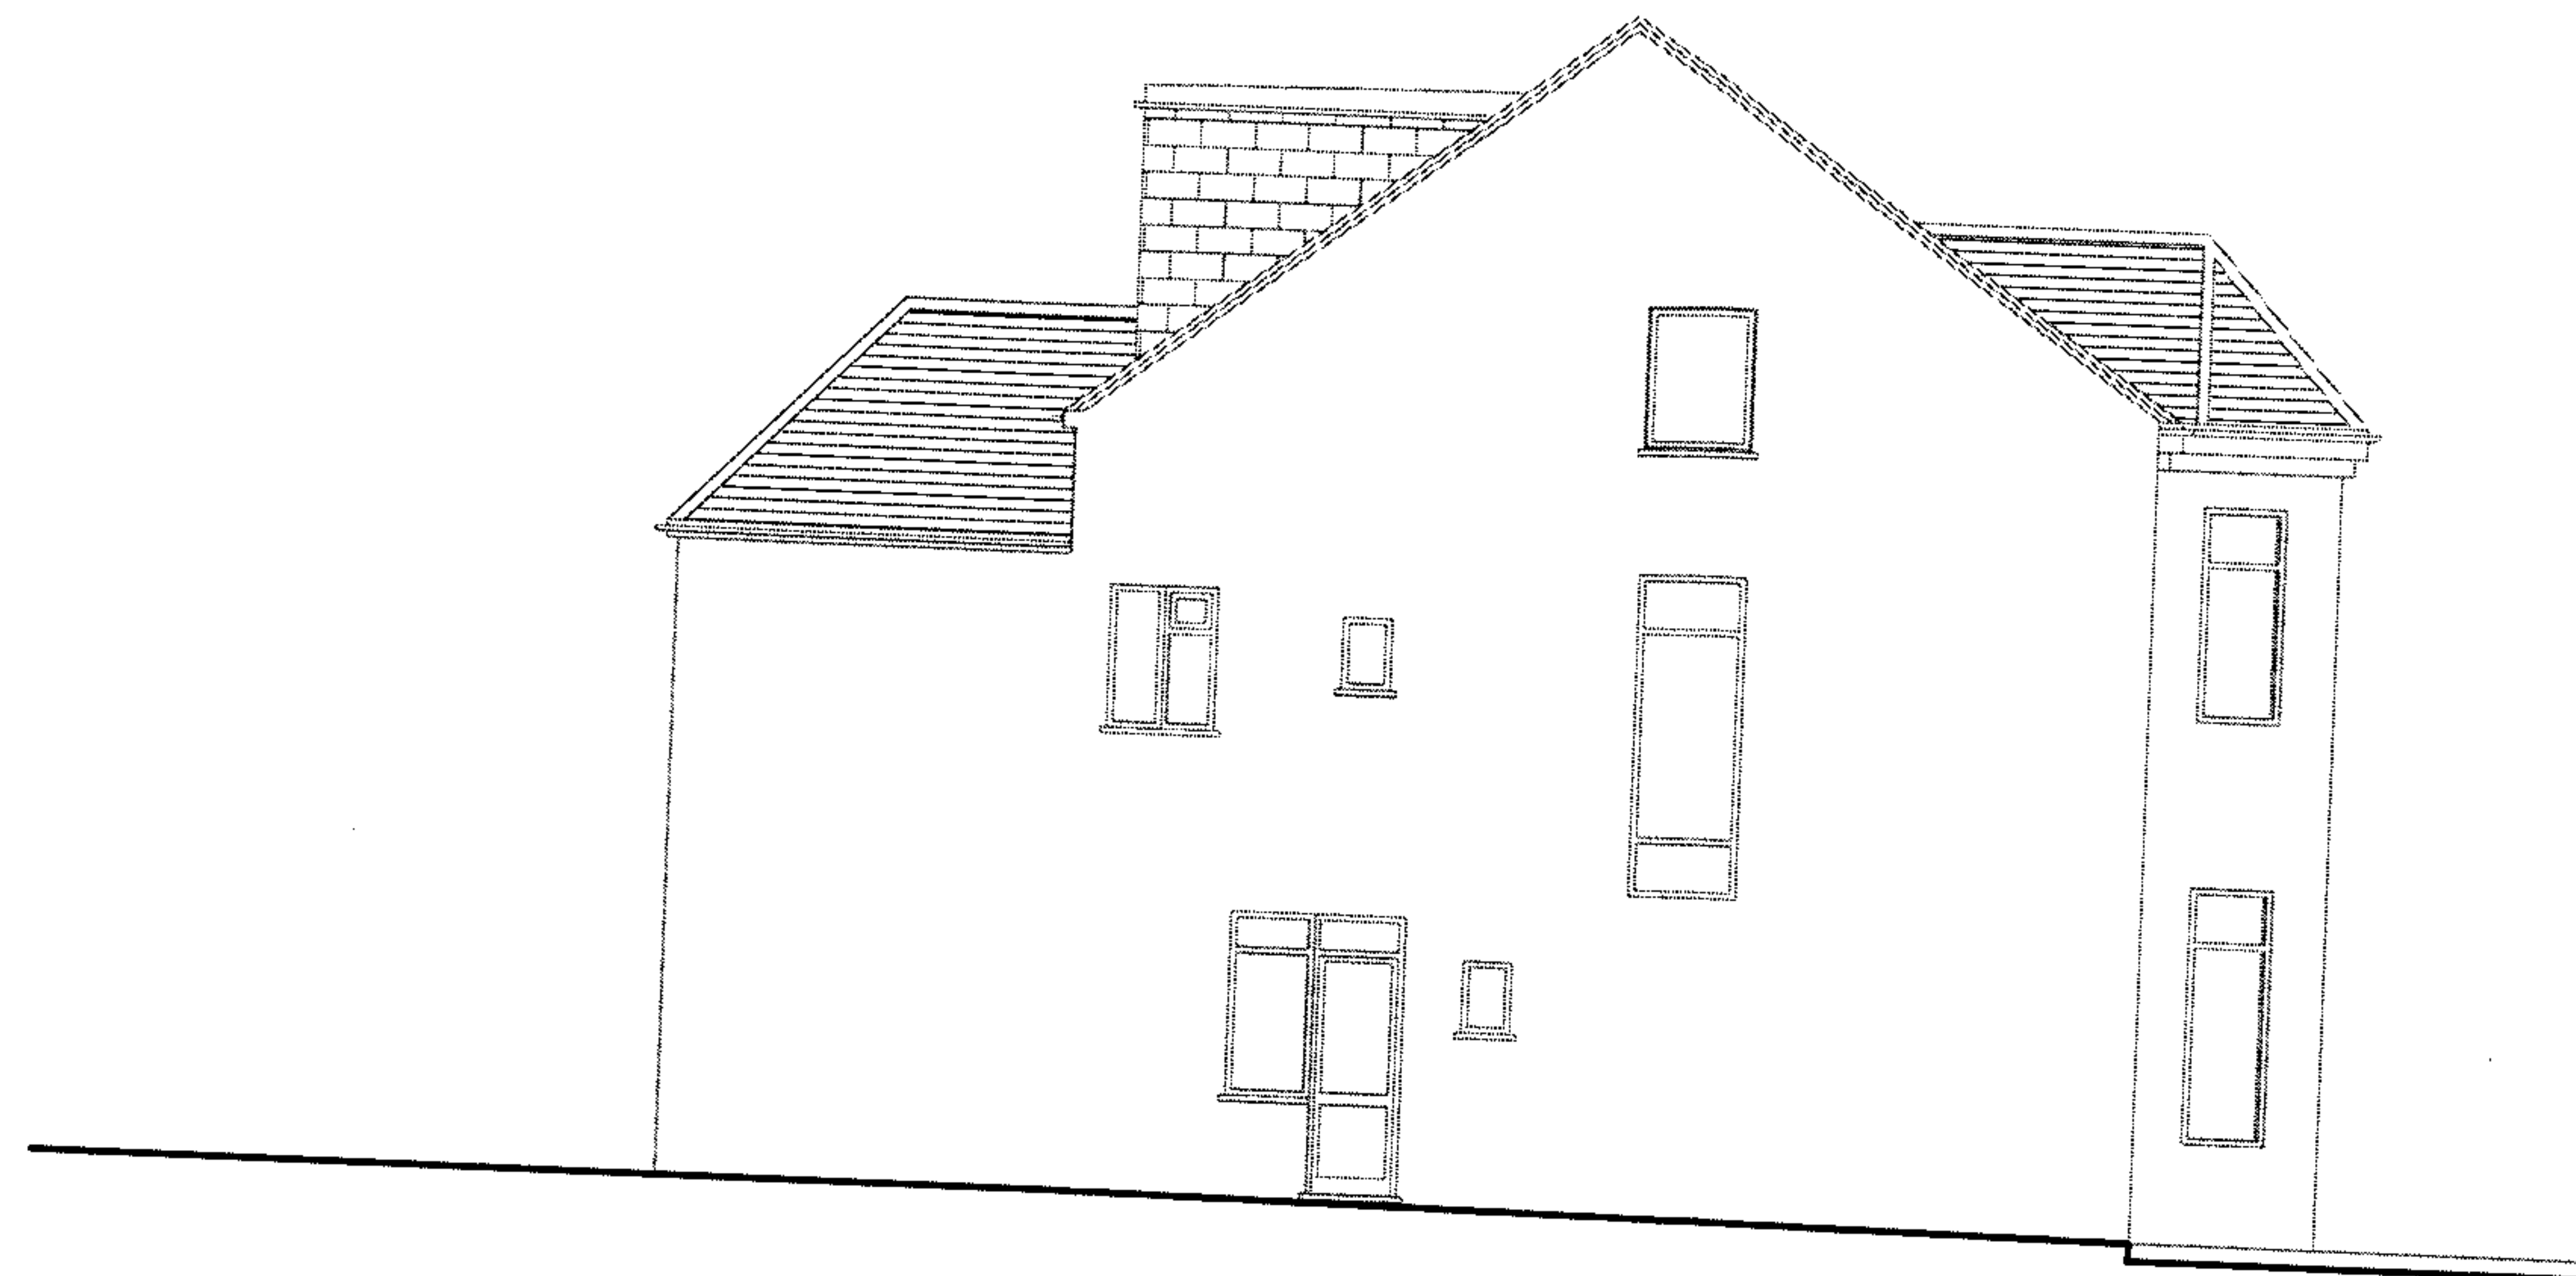

EXISTING SIDE ELEVATION



PROPOSED SIDE ELEVATION

CLIENT:

Mrs Rita Cherchian

JOB TITLE:

GROUND FLOOR REAR EXTENSION AND
CONVERSION OF A SINGLE FAMILY
HOUSE INTO THREE SELF CONTAINED
UNITS

at:

235 Fordwych Road
London
NW2 3LY

DRAWING TITLE:

EXISTING & PROPOSED
SIDE ELEVATION

SCALE: 1:100


DATE: 02/09/2007

DRAWING NUMBER: 07

REVISIONS:


A.D.A ARCHITECTURE
4 BREASY PLACE, BURROUGHS
GARDENS HENDON, LONDON
NW4 4AT

TEL: 020 8202 1766
FAX: 020 8202 7608

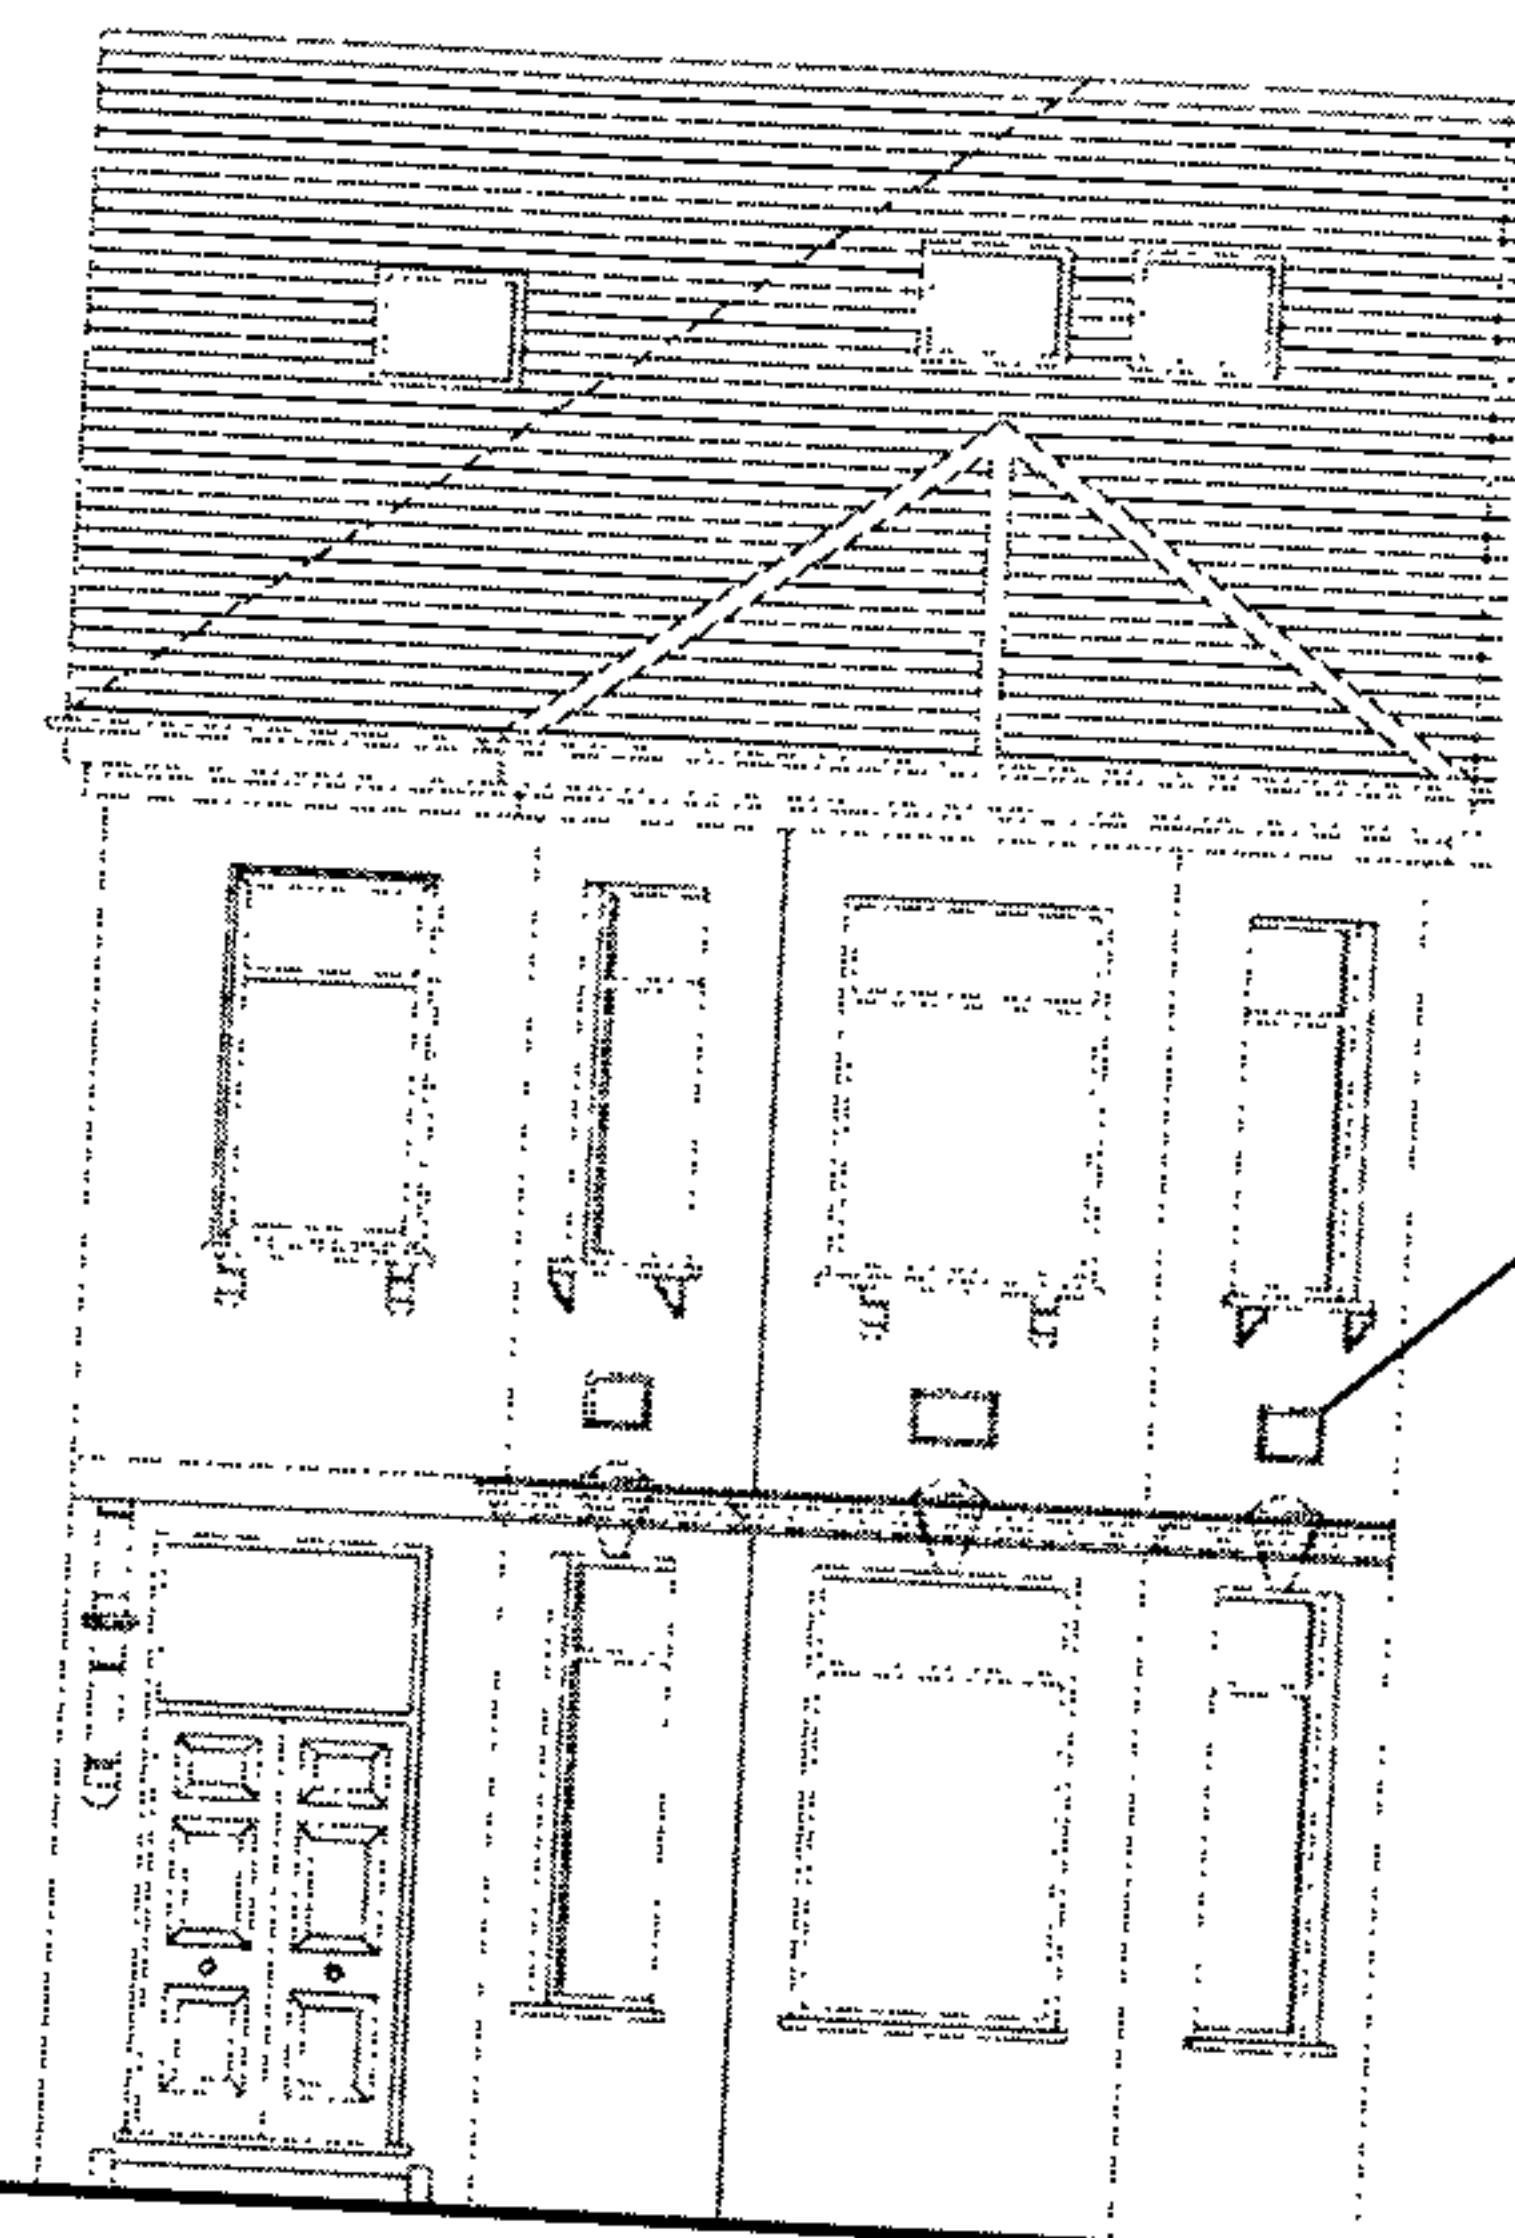


EXTERNAL MATERIAL
TO MATCH EXISTING

EXISTING FRONT ELEVATION (UNALTERED)

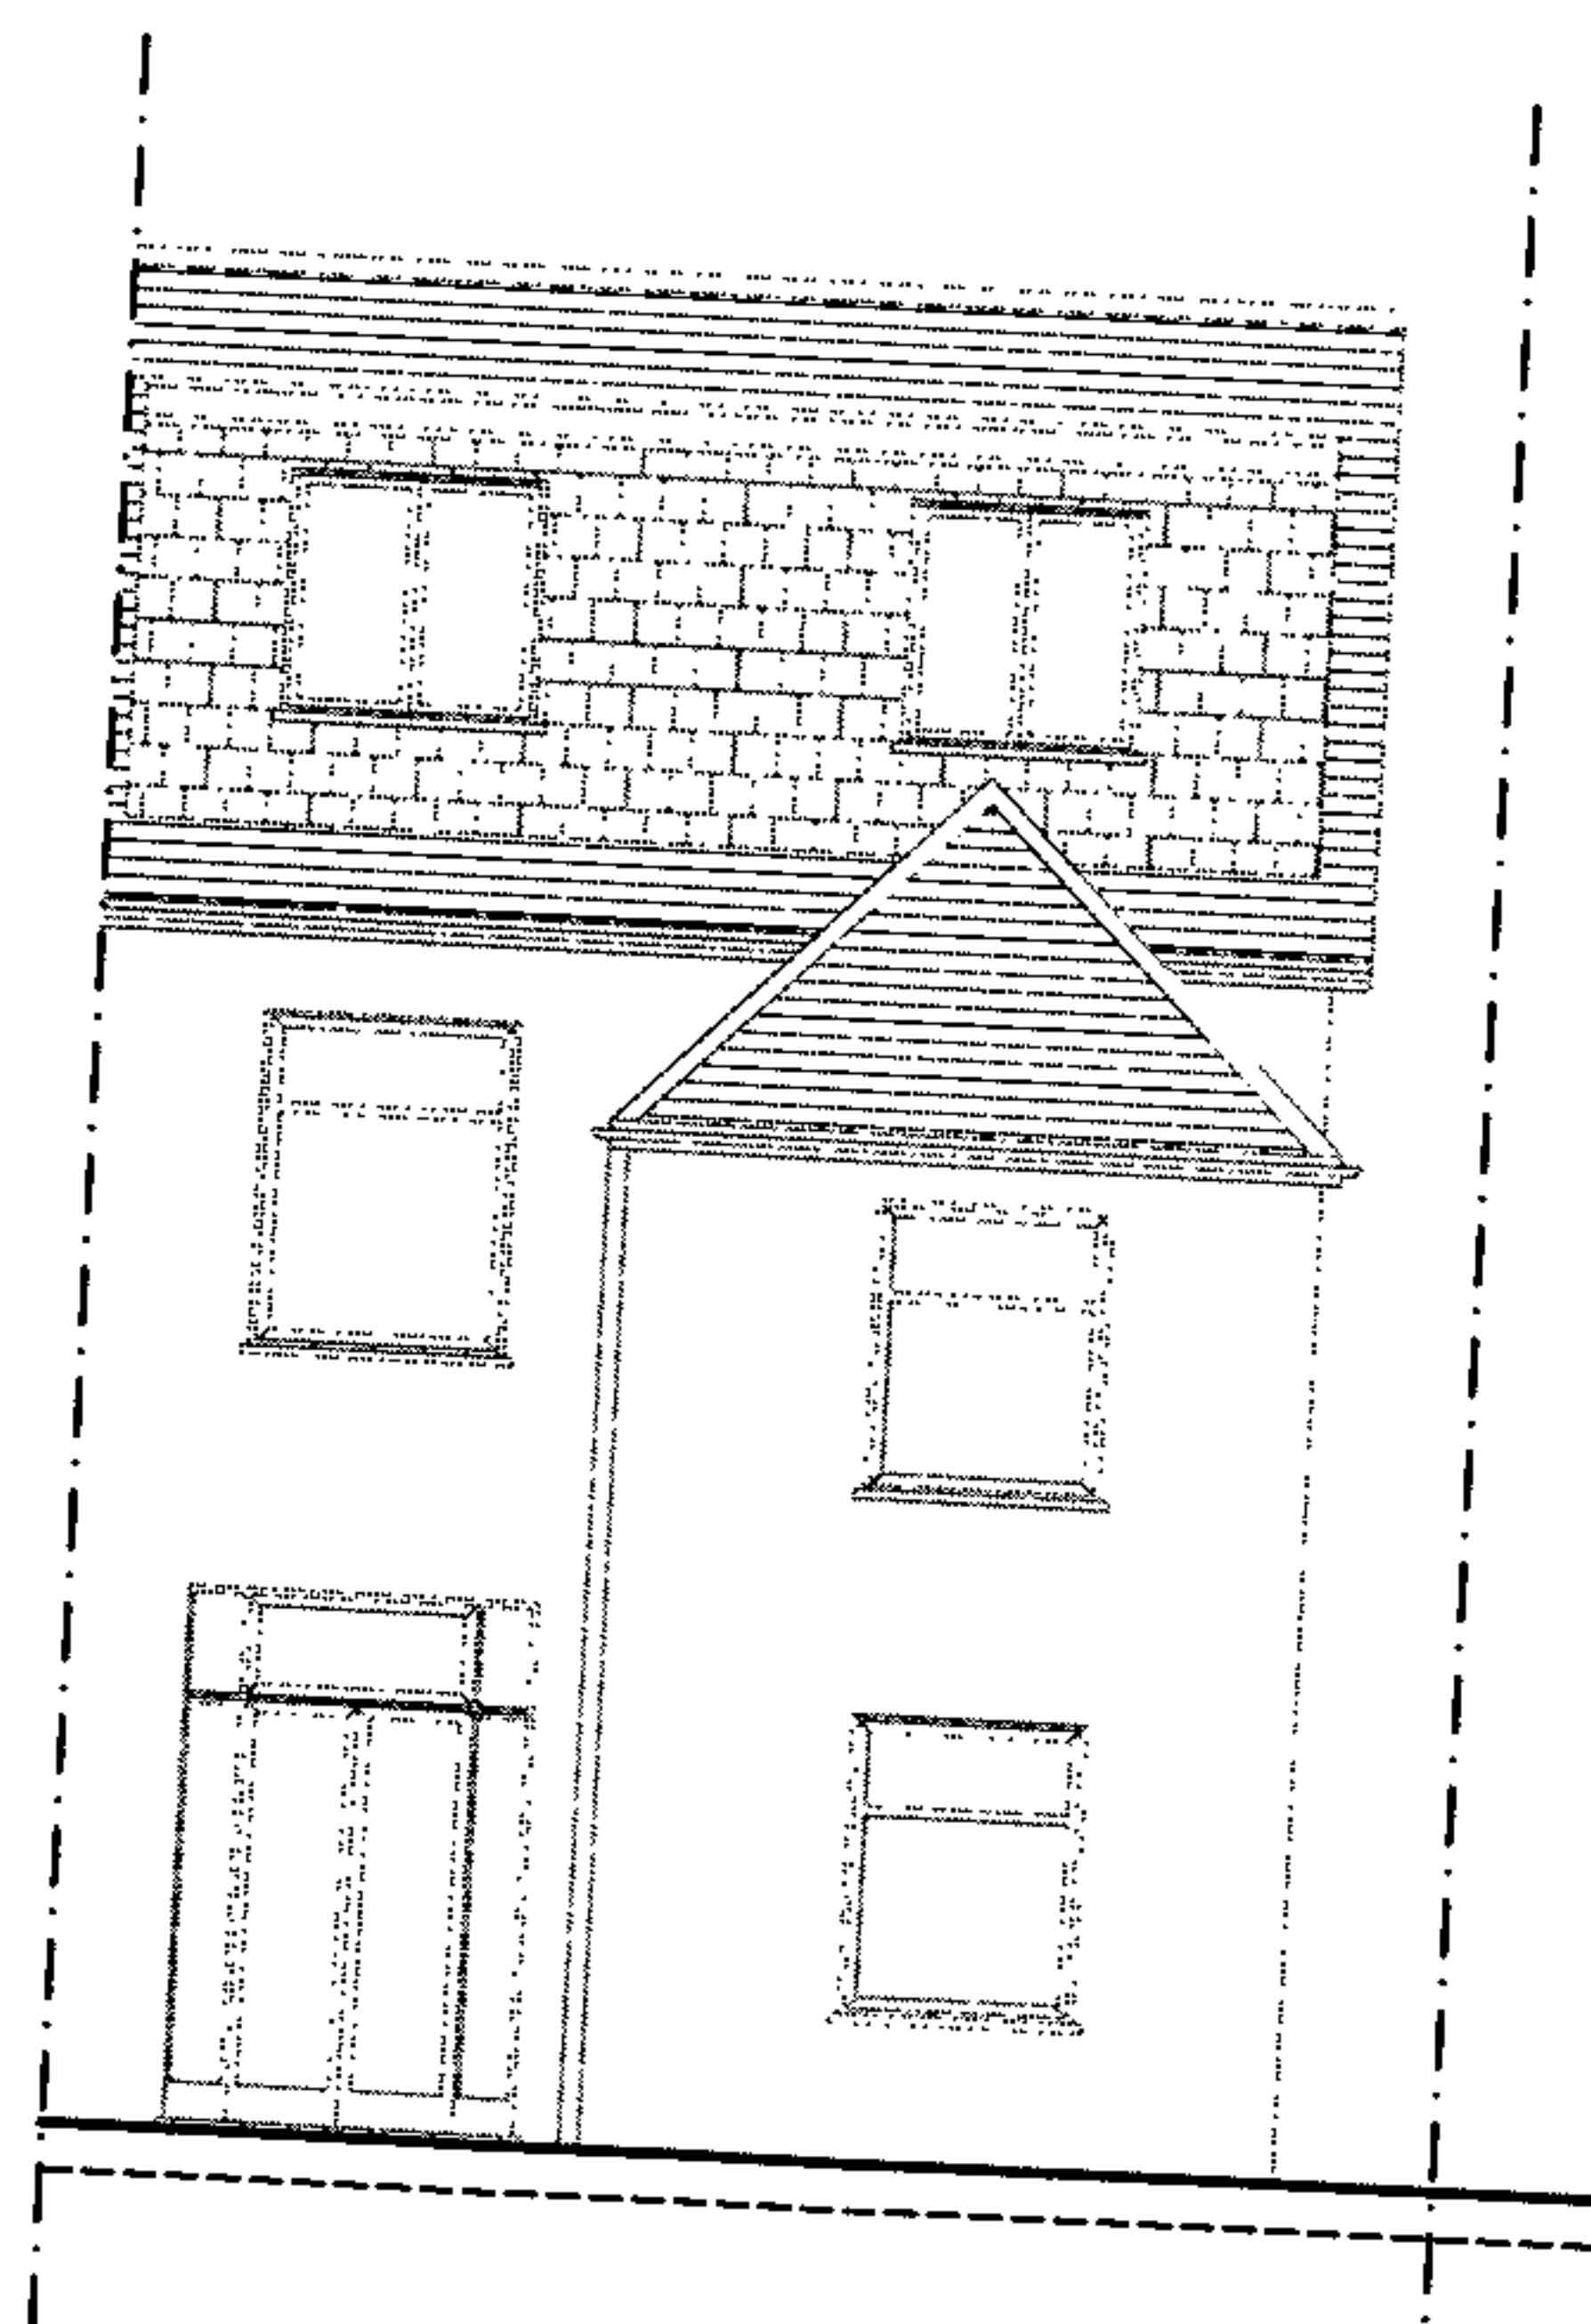

EXISTING REAR ELEVATION

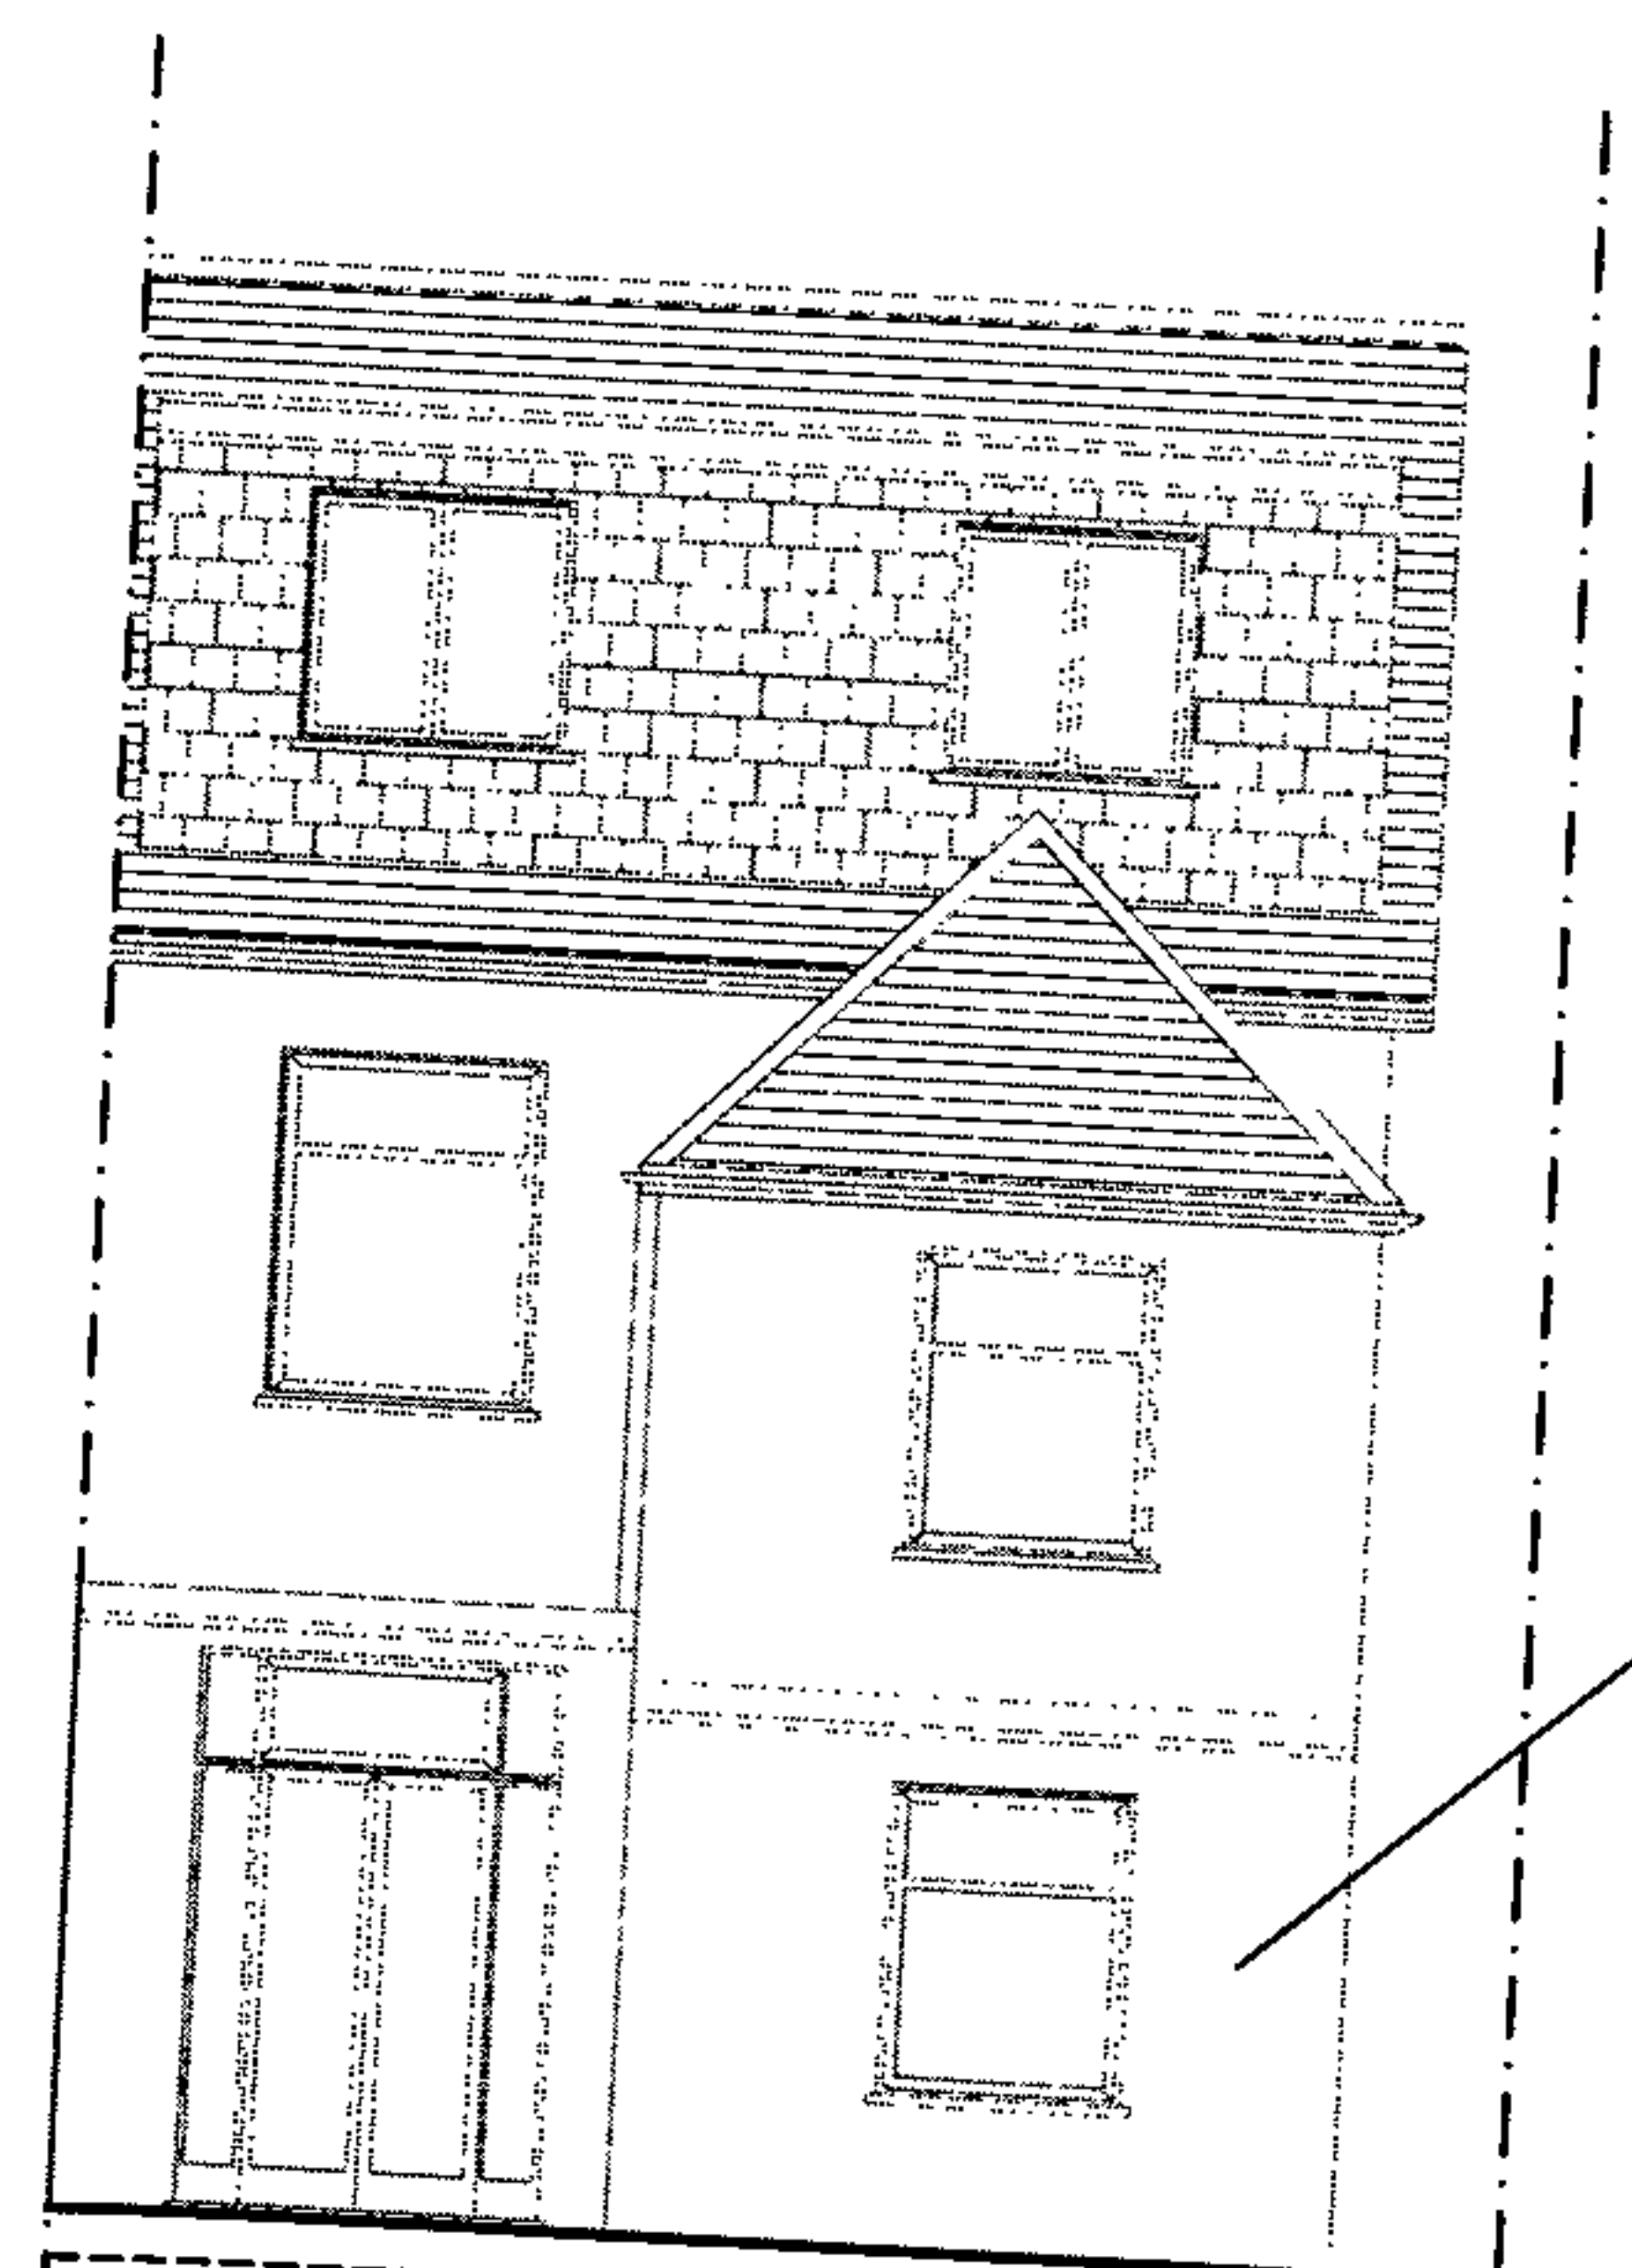

EXTERNAL MATERIAL
TO MATCH EXISTING

PROPOSED REAR ELEVATION

CLIENT:

Mrs Rita Cherchian

JOB TITLE:

GROUND FLOOR REAR EXTENSION AND
CONVERSION OF A SINGLE FAMILY
HOUSE INTO THREE SELF CONTAINED
UNITS

at:

235 Fordwych Road
London
NW2 3LY

DRAWING TITLE:

EXISTING FRONT ELEVATION
EXISTING & PROPOSED REAR ELEVATION

SCALE: 1:100

DATE: 02/09/2007

DRAWING NUMBER: 08

REVISIONS:

A.D.A ARCHITECTURE

4 BREASY PLACE, BURROUGHS
GARDENS HENDON, LONDON
NW4 4AT

TEL: 020 8202 1766

FAX: 020 8202 7608