


SCALE: 1:50

Current Rear Elevation 44 Dynham Road

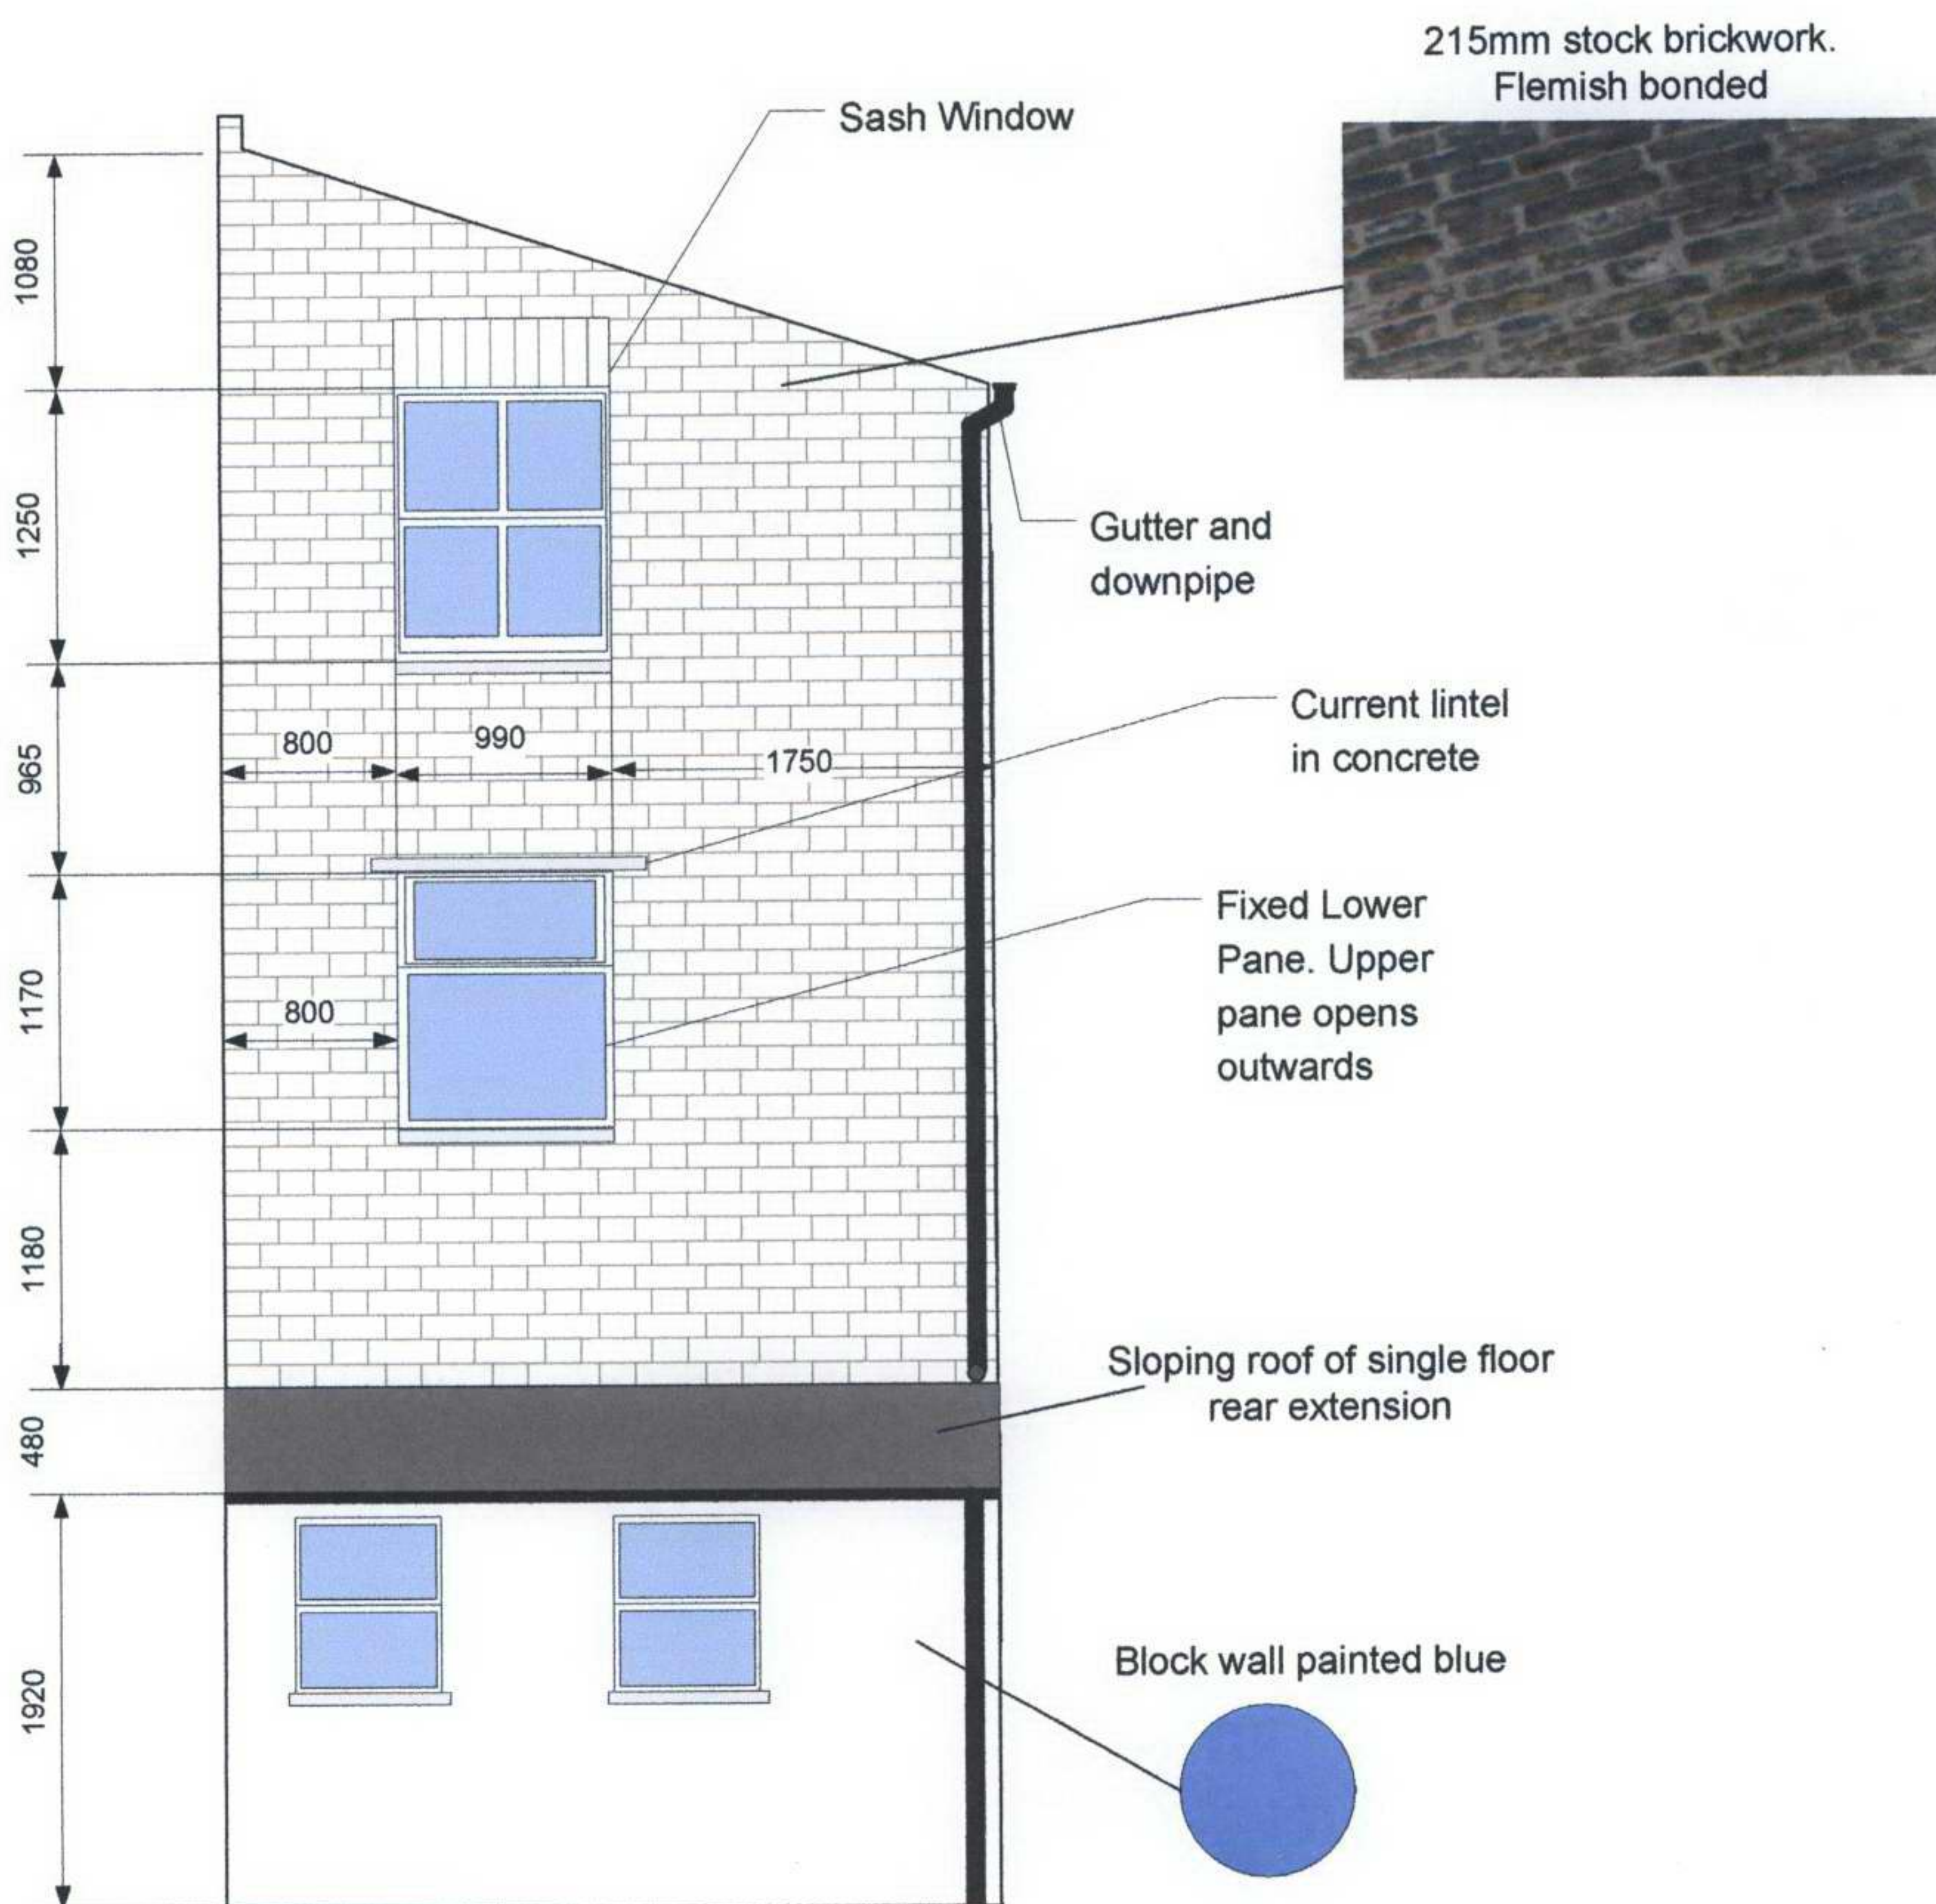

Location:	44 Dynham Road
Drawing no.:	EL01
Version:	01
Date:	16/09/2007
Scale:	1:50 (A4 size)