


SCALE: 1:50

Proposed Rear Elevation 44 Dynham Road

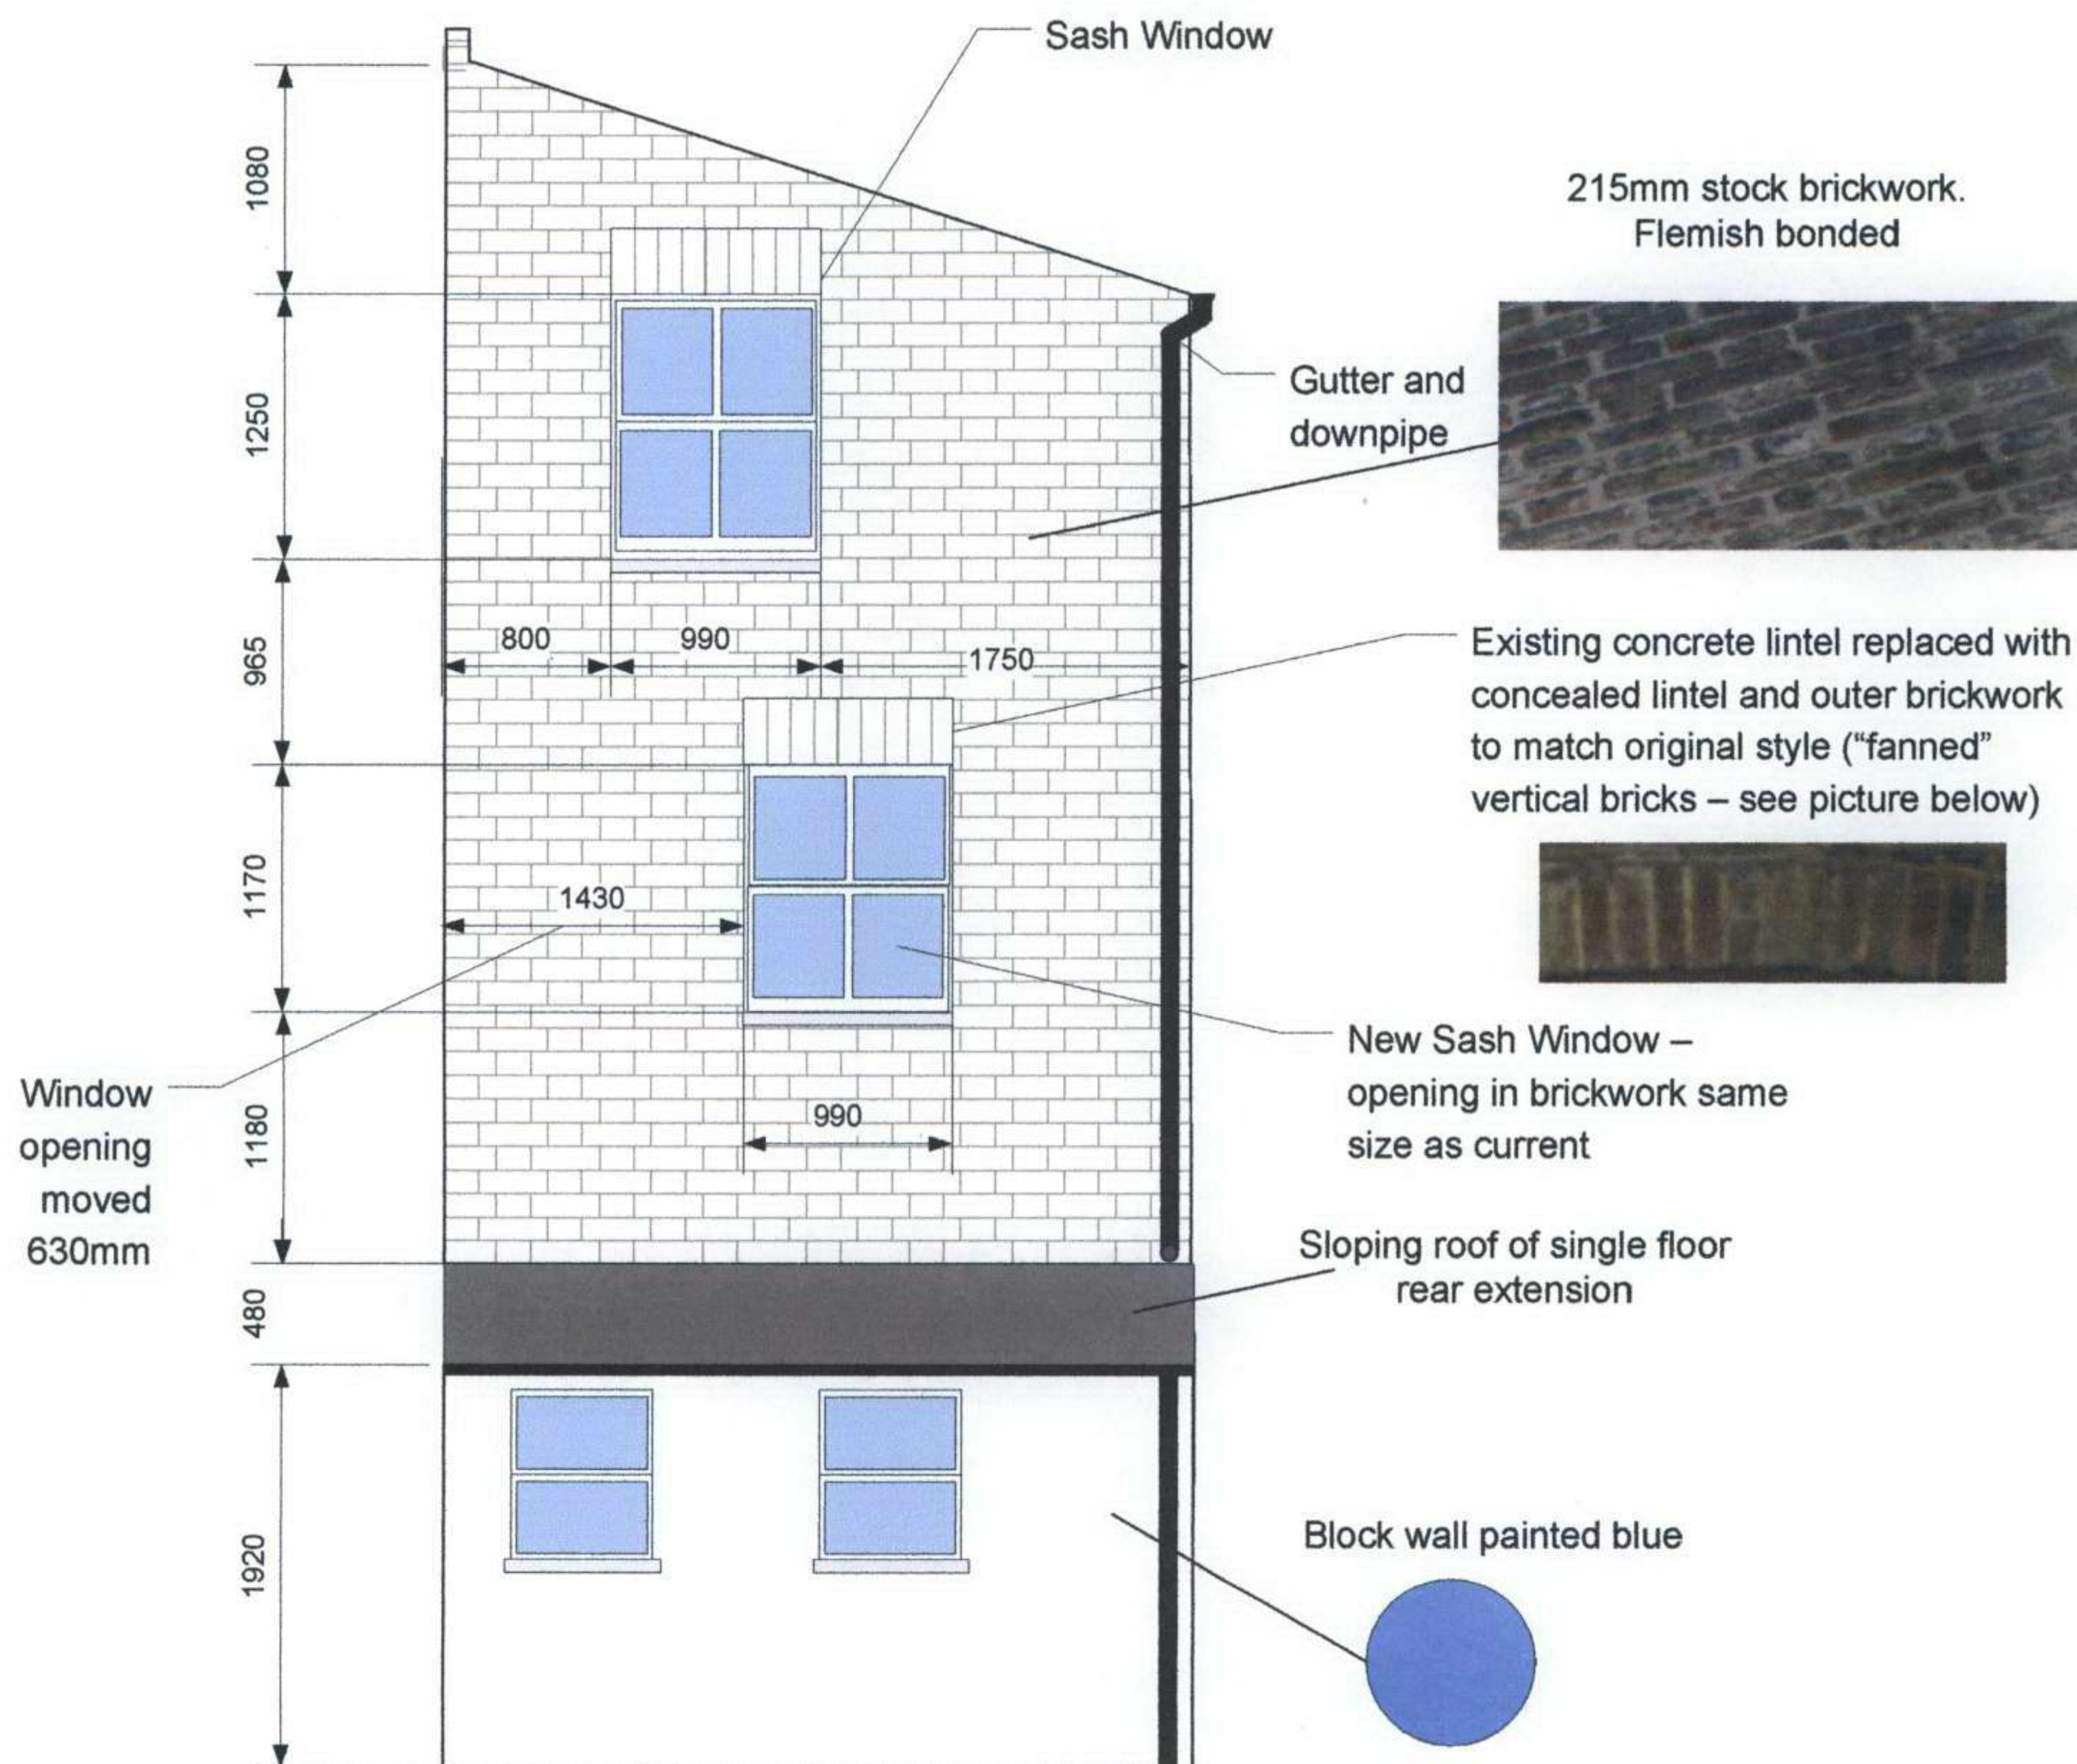

Notes:

1. All other elevations remain unchanged
2. Where possible existing bricks removed from opening will be reused.

Location:	44 Dynham Road
Drawing no.:	EL02
Version:	01
Date:	16/09/2007
Scale:	1:50 (A4 size)