




Do not scale off this drawing. All discrepancies to be reported to Portakabin Limited.

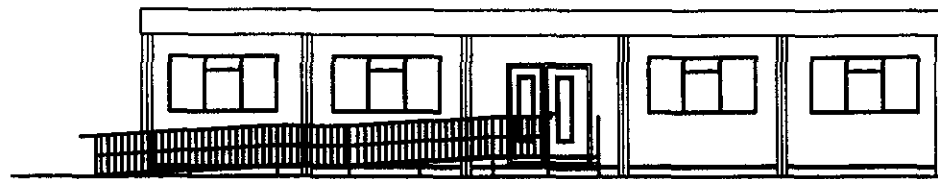

Front Elevation

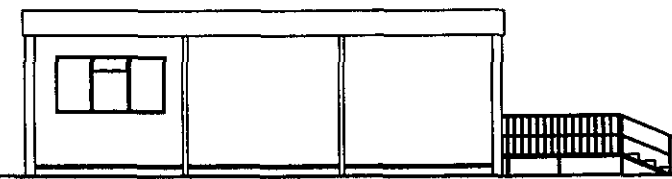


Left Elevation

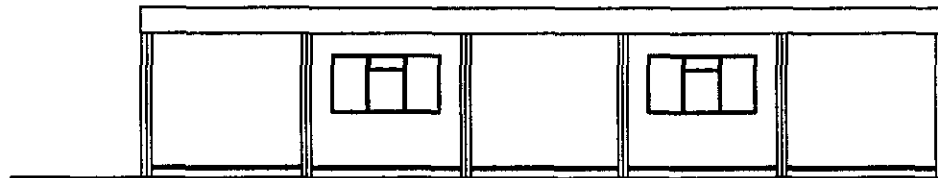

Rear Elevation



Right Elevation

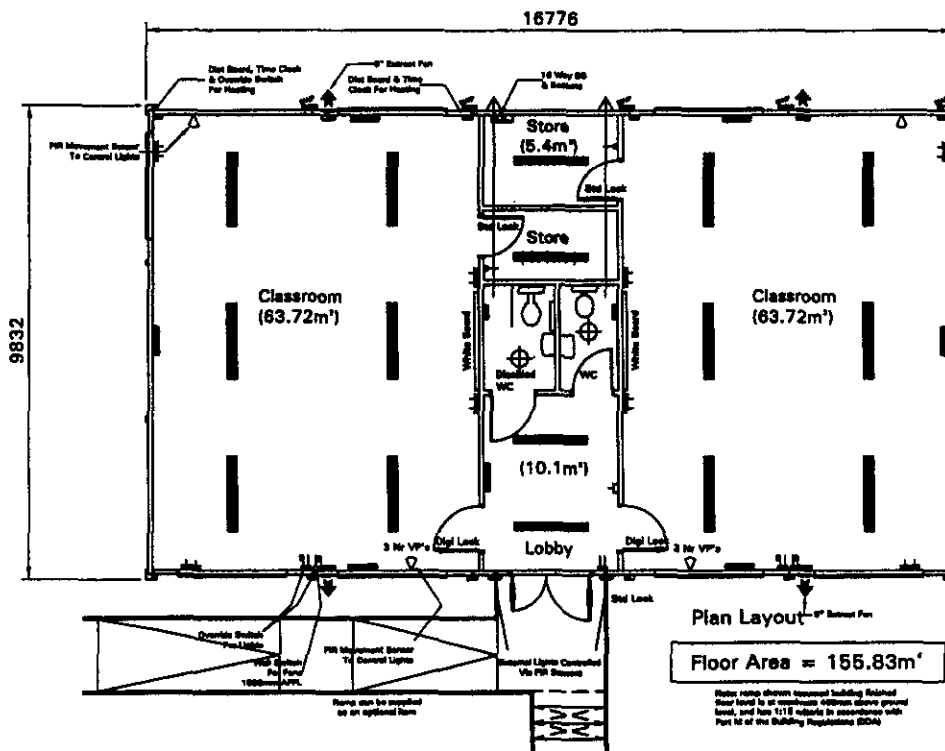

- Notes:**
- Windows - white UPVC double glazed 2250 x 1250
2 Nr side opening and 1 Nr top opening. All to be fitted with locks and restrictors.
 - Steel External double doors with standard lock, fitted with white UPVC vision panels 2 Nr and finger guards.
 - 2mm Pilot grey half floor vinyl with polyurethane coating.
 - Internal doors to be American White Oak with finger guards. Classroom doors 825mm for disabled access, 3 Nr vision panels and lockplates fitted.
 - Each classroom to have whiteboards (2000mm x 1200mm)
 - Classroom lighting - to be operated by PIR detectors, with manual override available. **Note:** 2 Nr external bulkhead lights also PIR controlled.
 - 4 Nr double sockets to each classroom.
1 Nr single socket to classroom.
 - 2 Nr 9" extractor fans in each classroom.
 - Cost books fitted in classroom.
 - All partitioning supplied to be half hour fire resistant.
 - Painted skirting board
 - 21W wall mounted fan assisted heaters to each classroom, with time clock control.
 - The lighting provided is designed to Category 3 level. This ensures a good general level of lighting is available to the teaching area.
 - To ensure minimum running costs lights in the teaching area, controlled by PIR's, will automatically be turned off 30 minutes after the last person has left the room - please note however that the PIR's can be overridden by the teacher and the lights turned off should there be a requirement; eg if the class is watching TV etc.
 - The two extractor fans supplied to each classroom to provide mechanical extract ventilation if required are operated via a wall switch in the classroom.
- External Colour Scheme**
- | | | |
|----------------|---------|----------------------|
| Walls | - Honey | nearest BS ref 10C31 |
| All Columns | - Honey | nearest BS ref 10C31 |
| All Trims | - Honey | nearest BS ref 10C31 |
| External Skirt | - Honey | nearest BS ref 10C31 |
| Roof | - White | nearest BS ref 00B56 |
| Windows | - White | nearest BS ref 00B56 |
| Vision Panels | - White | nearest BS ref 00B56 |
| Doors | - Honey | nearest BS ref 10C31 |

C 23-03-06 UPDATED REVISIONS
B 11-01-06 MOVED SOCKETS 500mm FROM CORNERS
A 10-01-06 DOOR LOCK OMITTED TO ENTRANCE DOOR

AJM
LG
AC

Project Classroom Solutions 2005



Client

Title	Date	Drawn
Plan & Elevations	23.03.05	AJM/BAC
Two Classroom Block	Scale	
with WC's	1:100 @ A3	
5 x UK093	Drg. No.	Rev.
	HD/CRS/06	C

Portakabin Ultima

Portakabin Limited Huntington York YO32 9PT
Telephone 01904 611855 Fax 01904 611844

DO NOT SCALE DIMENSIONS OFF THIS DRAWING
CHECK ALL DIMENSIONS ON SITE BEFORE FABRICATION
REPORT ALL ERRORS OR OMISSIONS TO SPRUNT LIMITED
THIS DRAWING IS PROTECTED UNDER COPYRIGHT AND
SHALL NOT BE REPRODUCED IN PART OR WHOLE WITHOUT
PRIOR EXPRESSED PERMISSION OF SPRUNT LIMITED

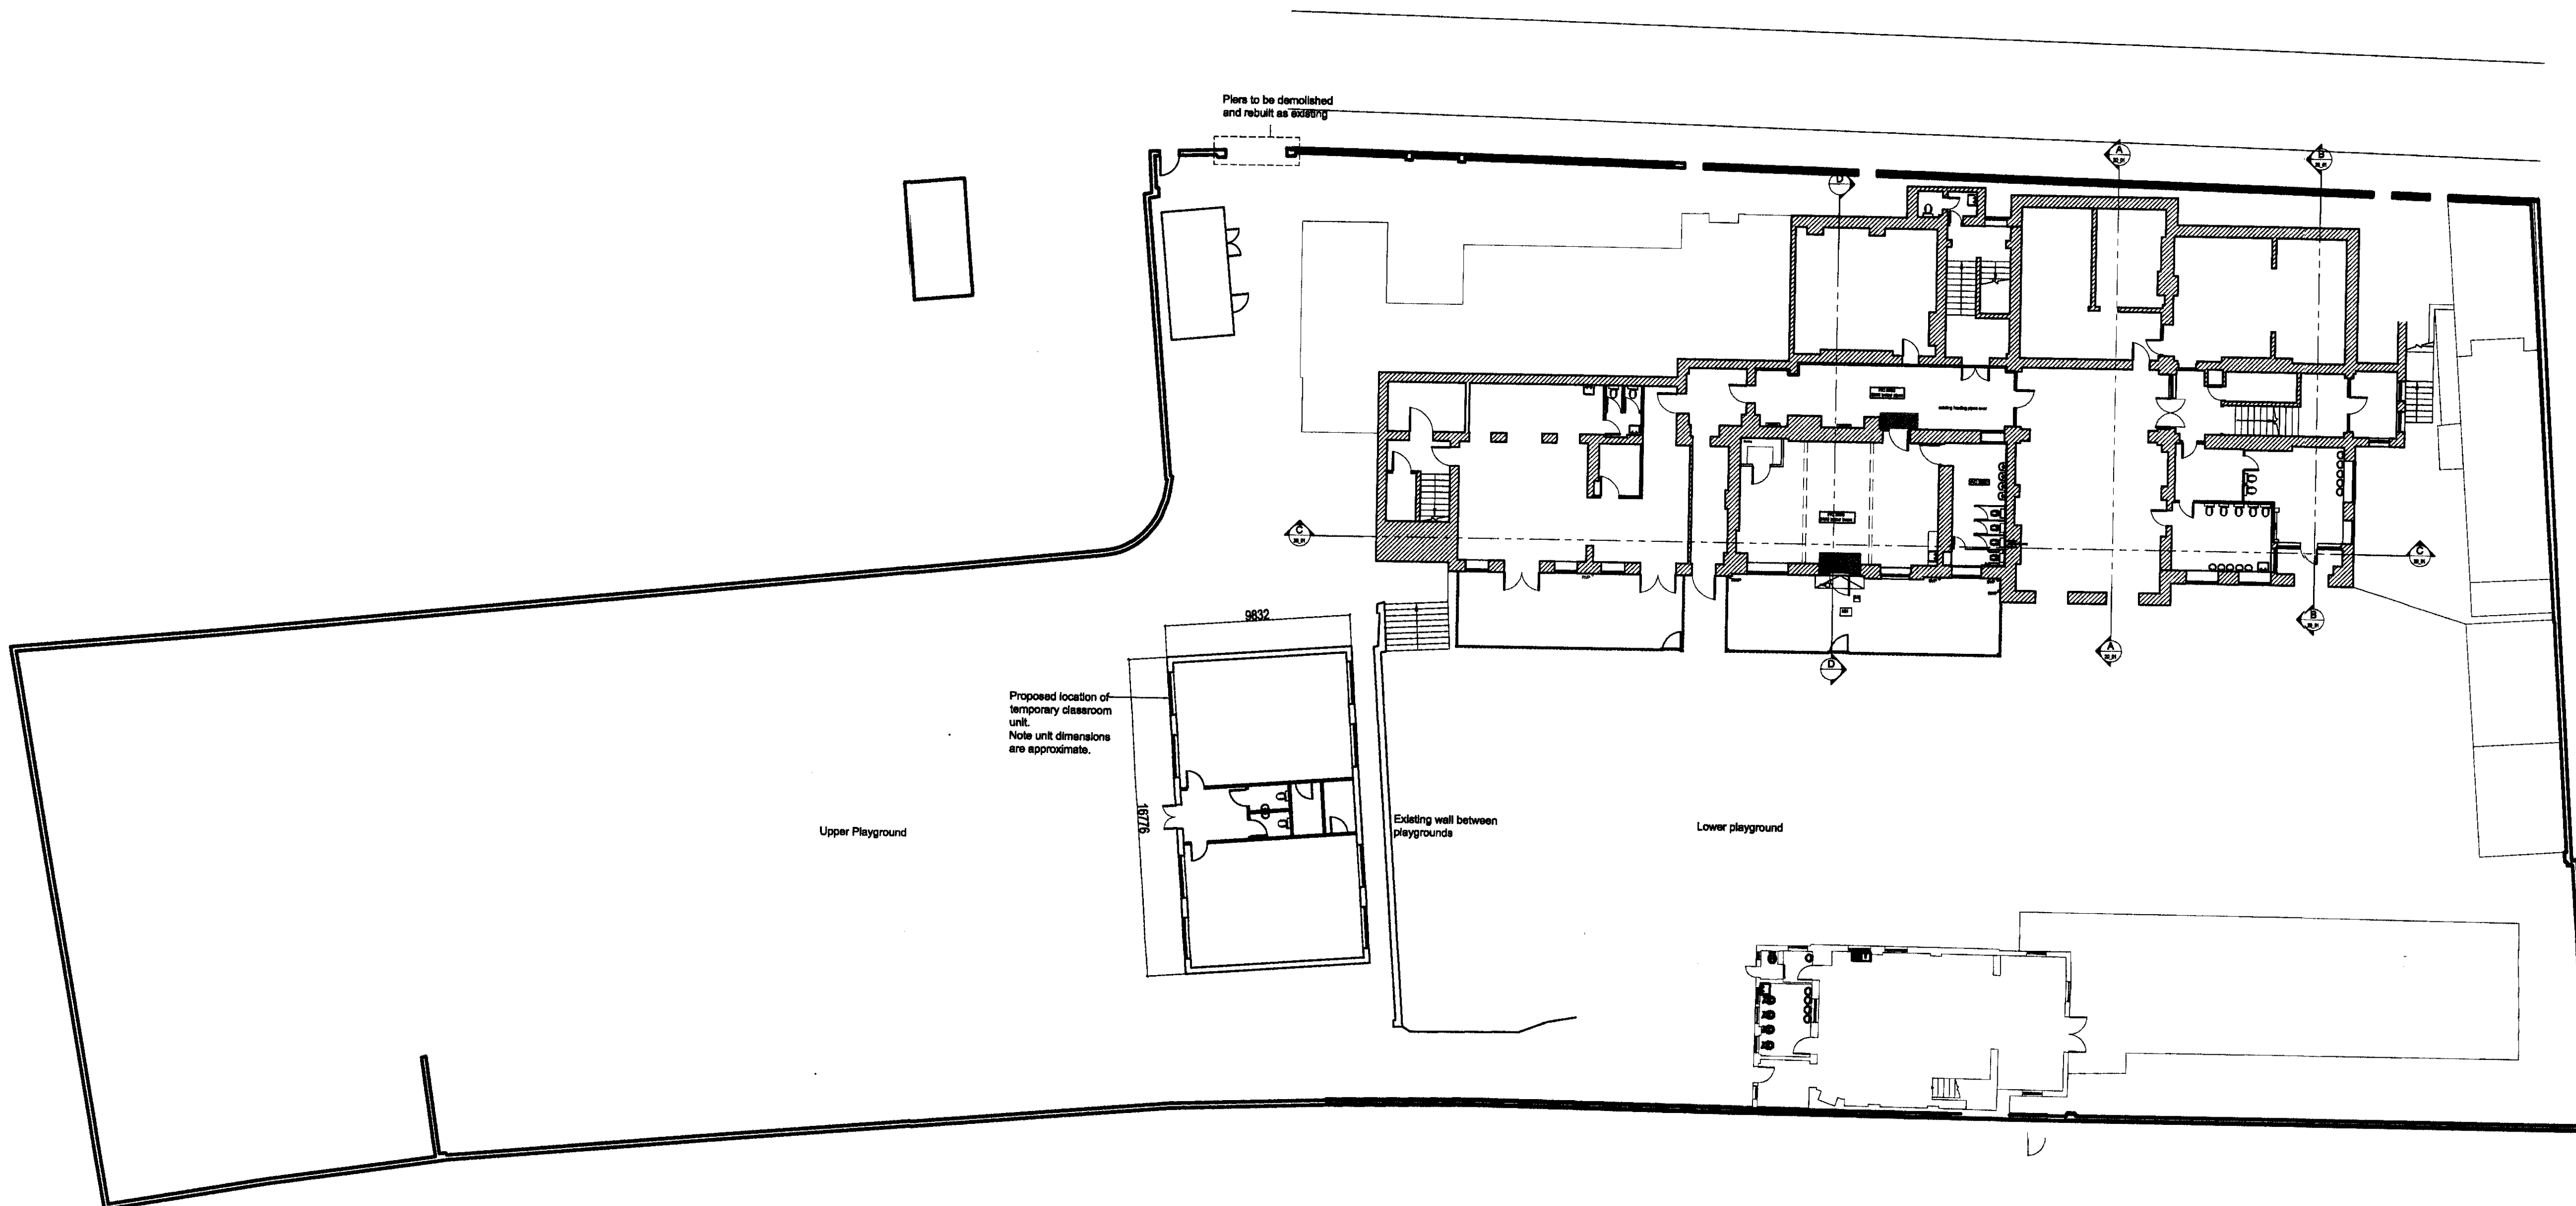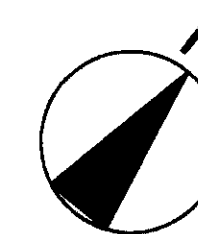

C1			
rev:	date:	note:	by:

STATUS

For Construction

CONTRACTOR

Woodbar LTD

PROJECT

Primrose Hill Primary School

CLIENT



LB Camden Children
Schools of Families Directorate

DRAWING TITLE

Site Plan showing temporary
classroom unit

DATE 24/08/07	SCALE 1:200@A1
DRAWN IB	CHECKED KL
DRAWING No 10875_00_02	REVISION C1

sprunt.

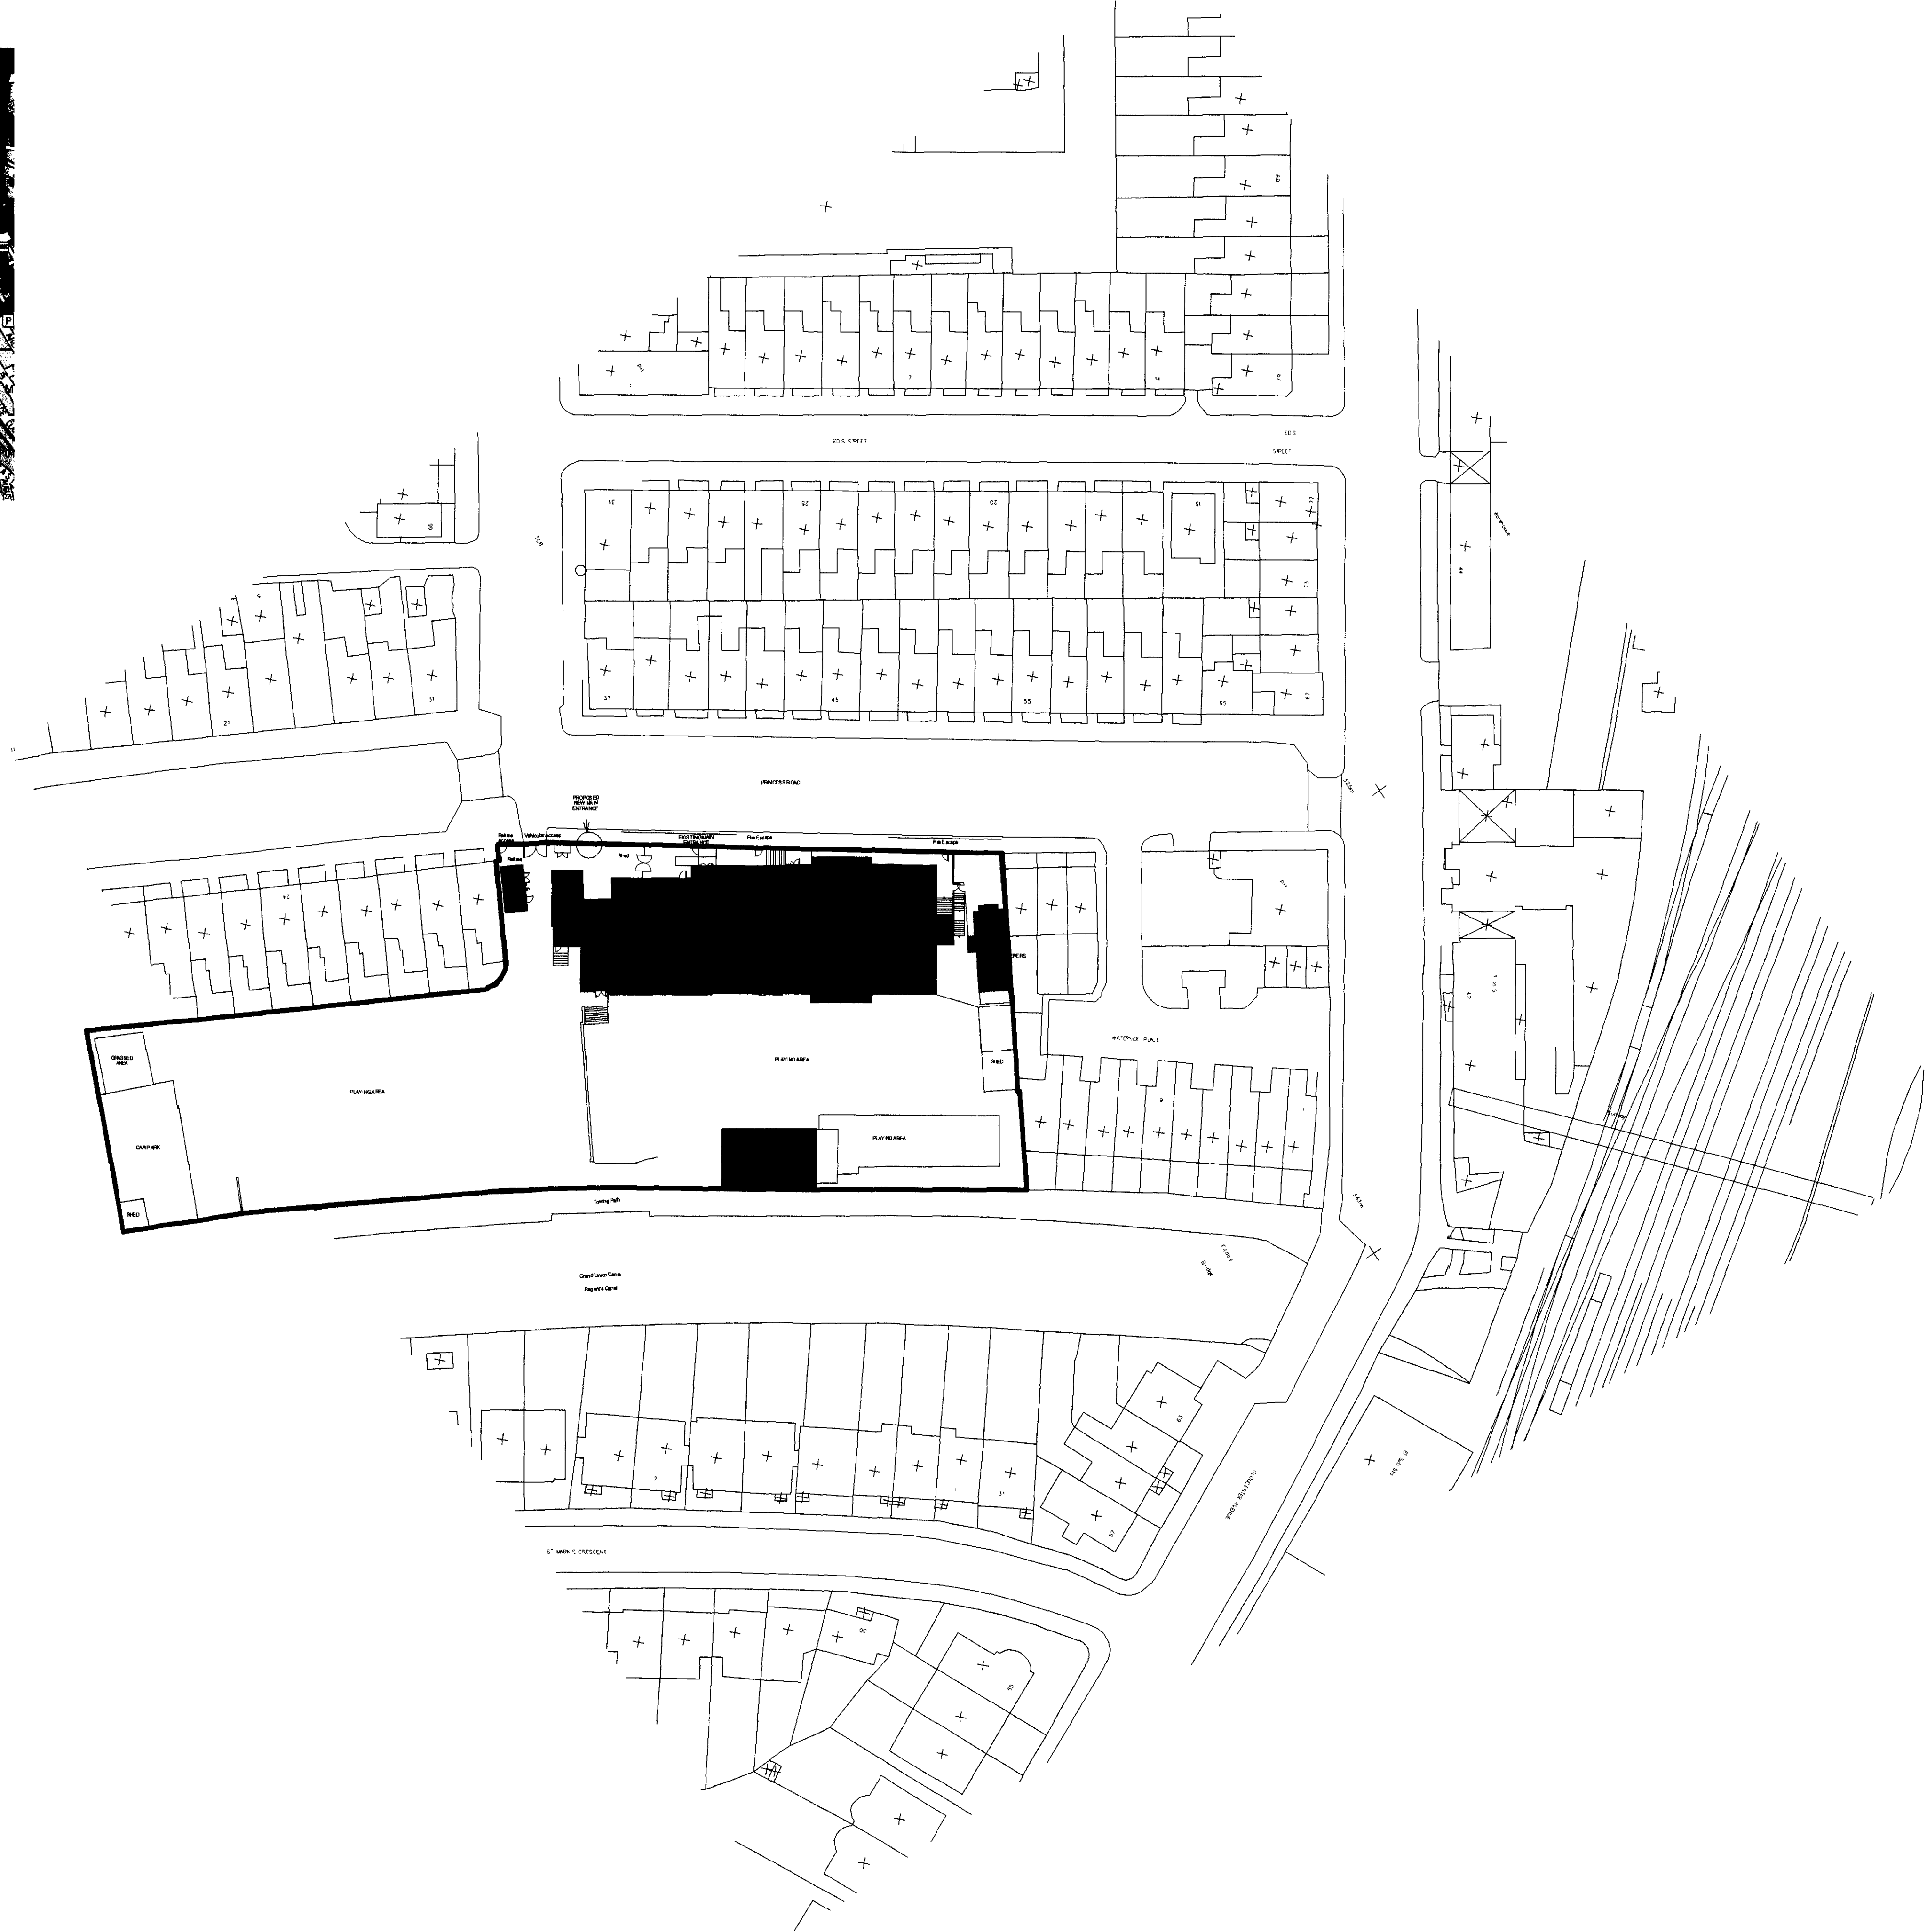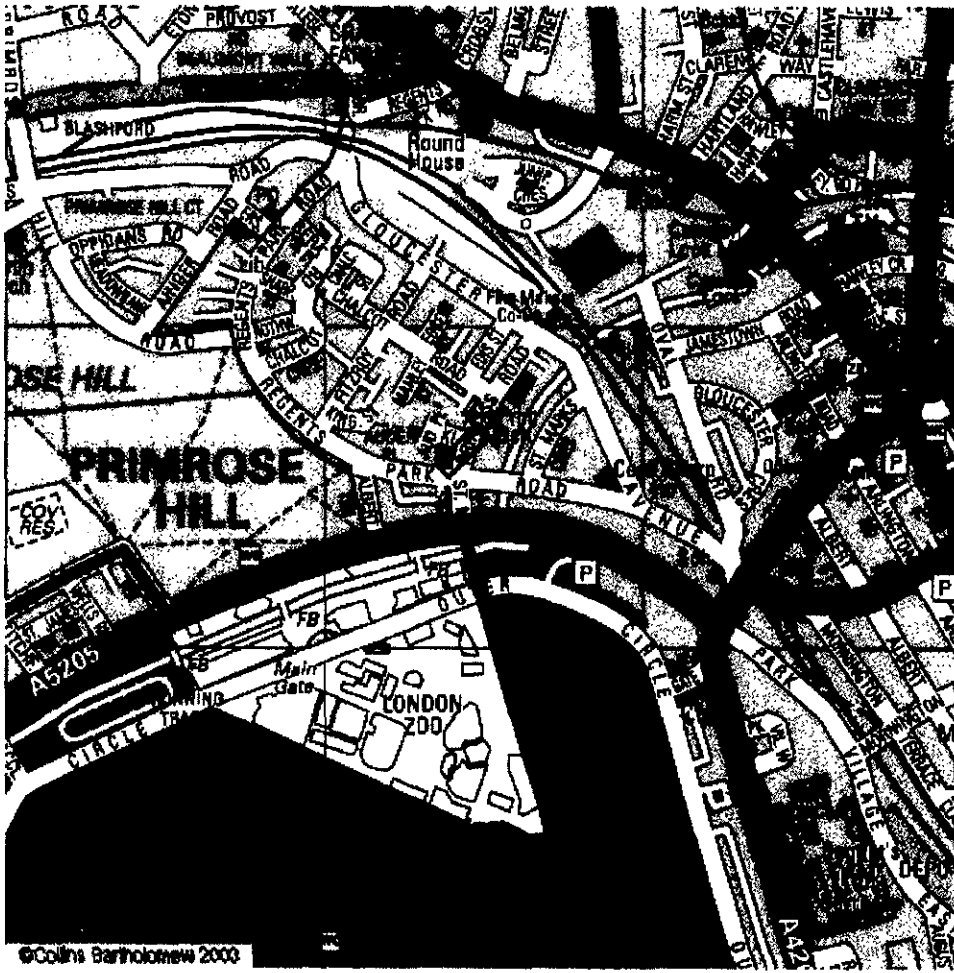

STATUS

Planning Application

CONSTRUCTOR

n/a

PROJECT

Primrose Hill Primary School

CLIENT

LB Camden
Education Department

DRAWING TITLE

Location Plan

DATE

03.03.2006

SCALE

1 : 500

DRAWN

JK

CHECKED

JT

DRAWING No

10875_00_01

REVISION

N/A

sprunt.
...not just architects

Sprunt The Quadrangle, 2nd fl, 180 Wardour Street
London W1F 8PY
T +44 (0)20 7287 1153 F +44 (0)20 7287 3675
WWW.sprunt.net