




CROSS SECTION A-A

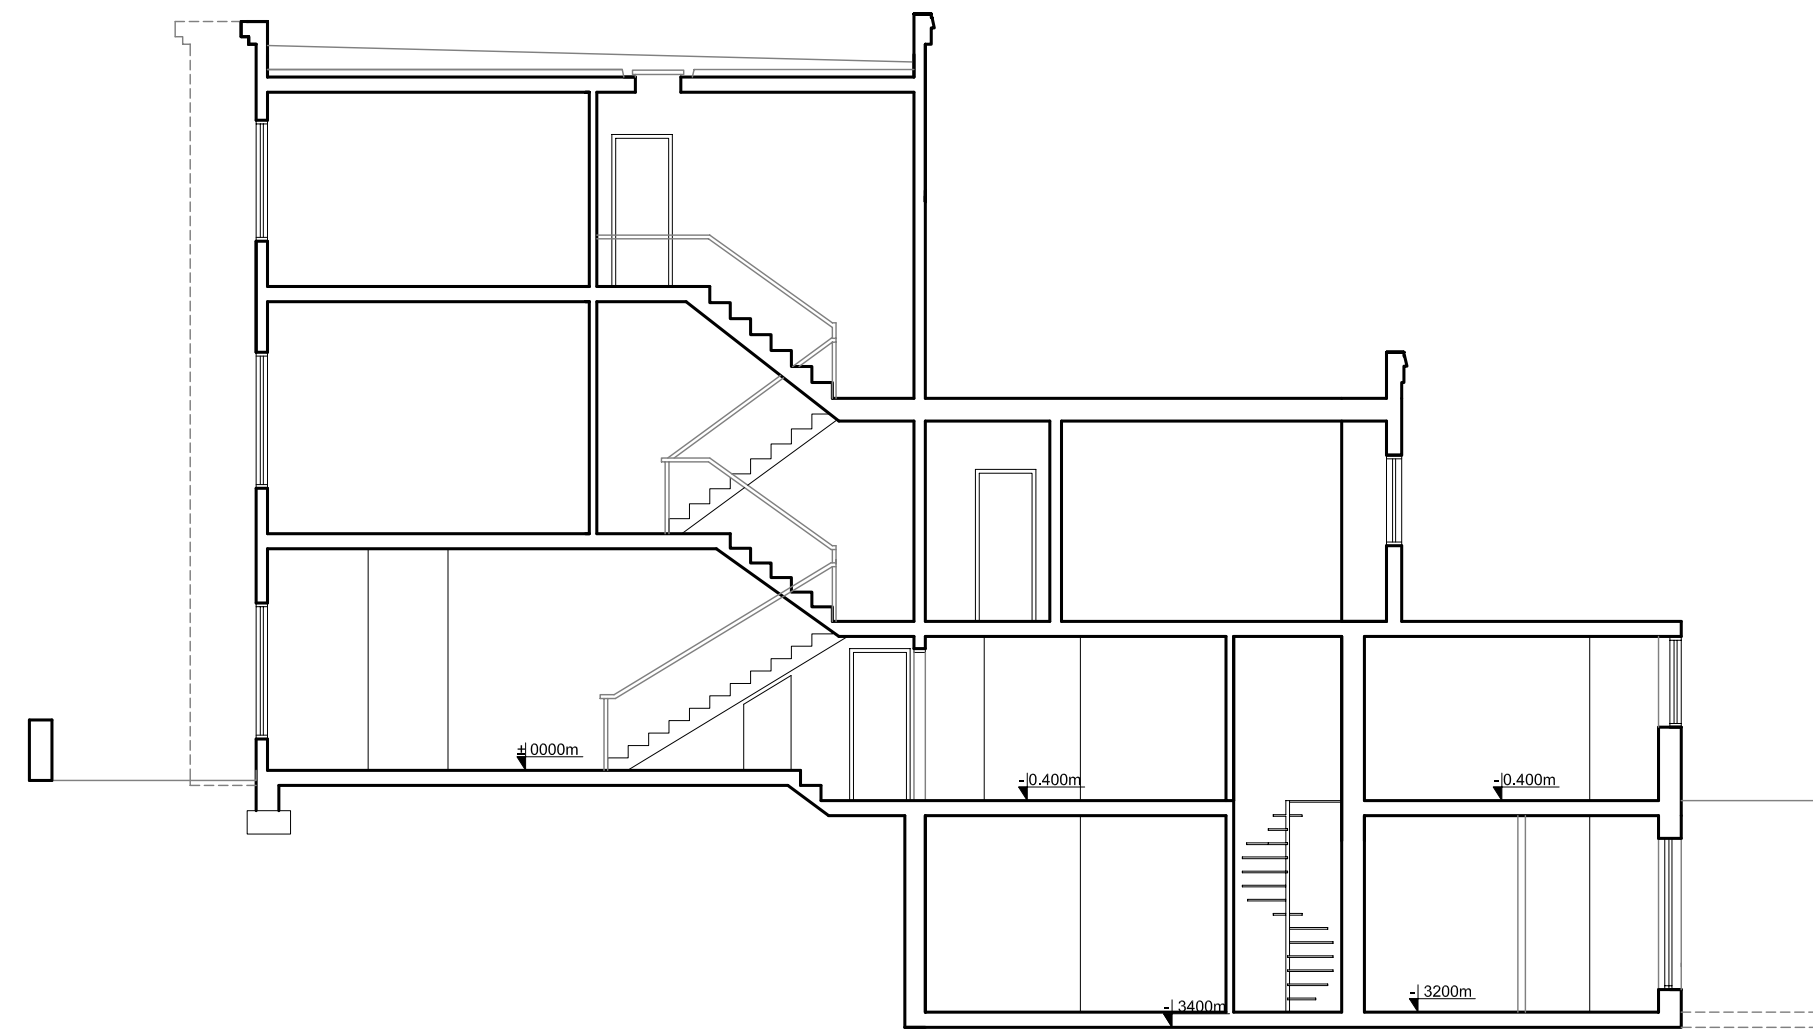


CROSS SECTION A-A

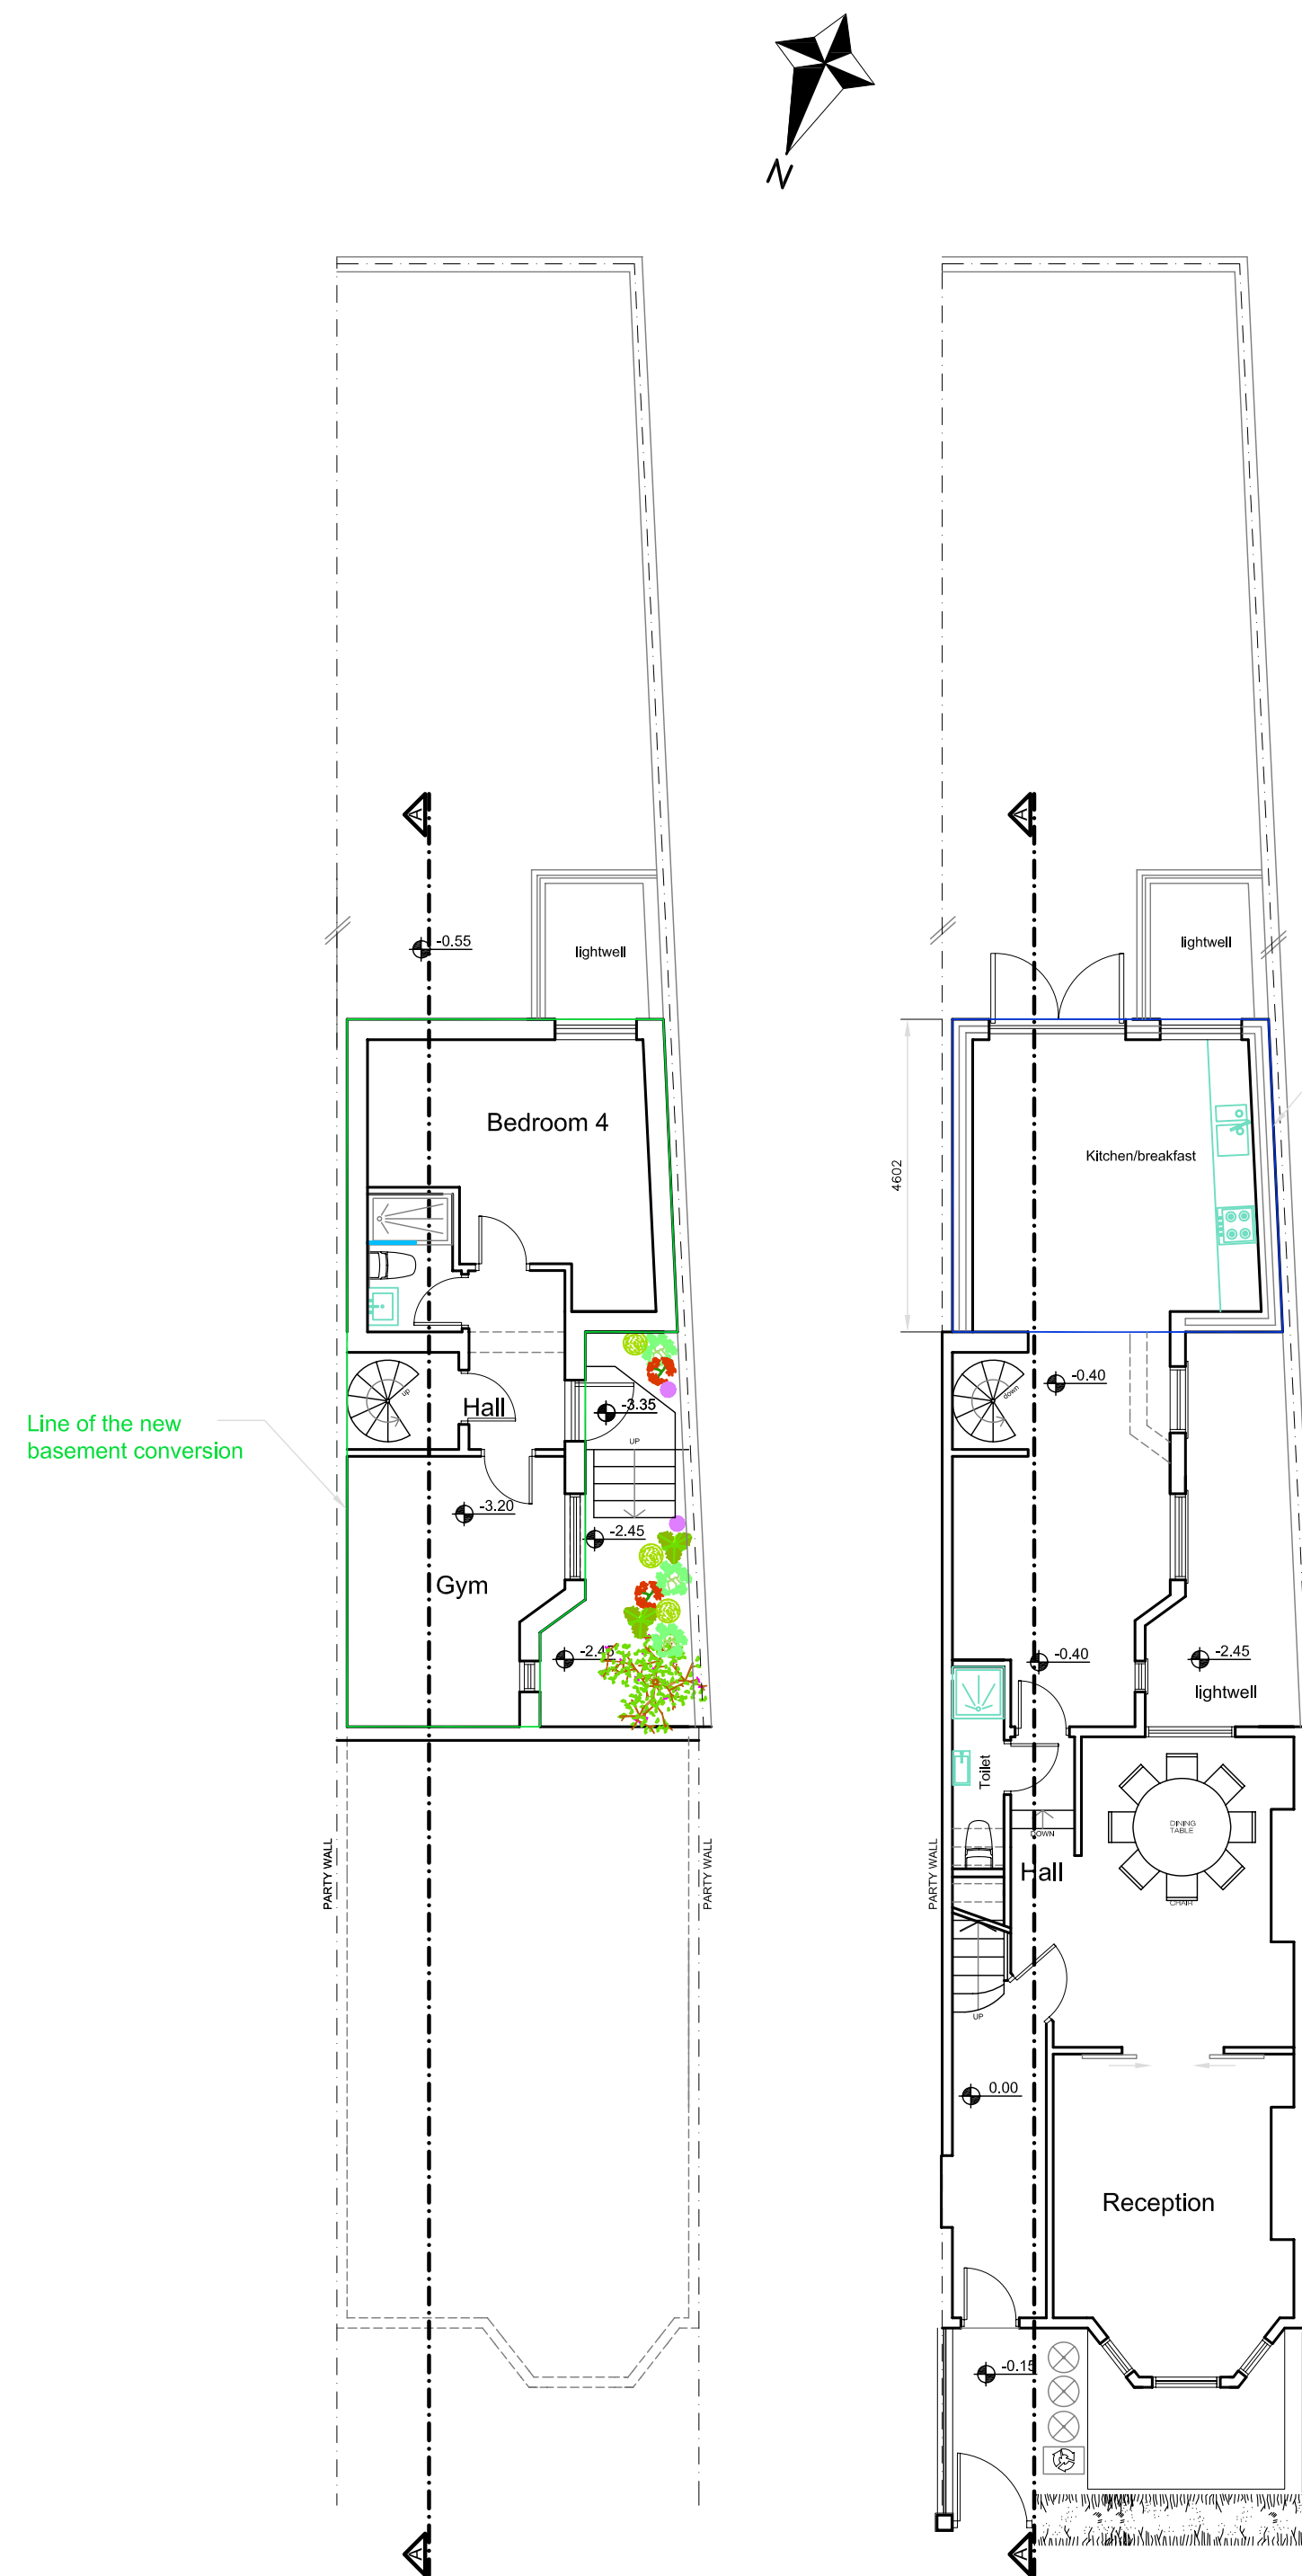


BASEMENT

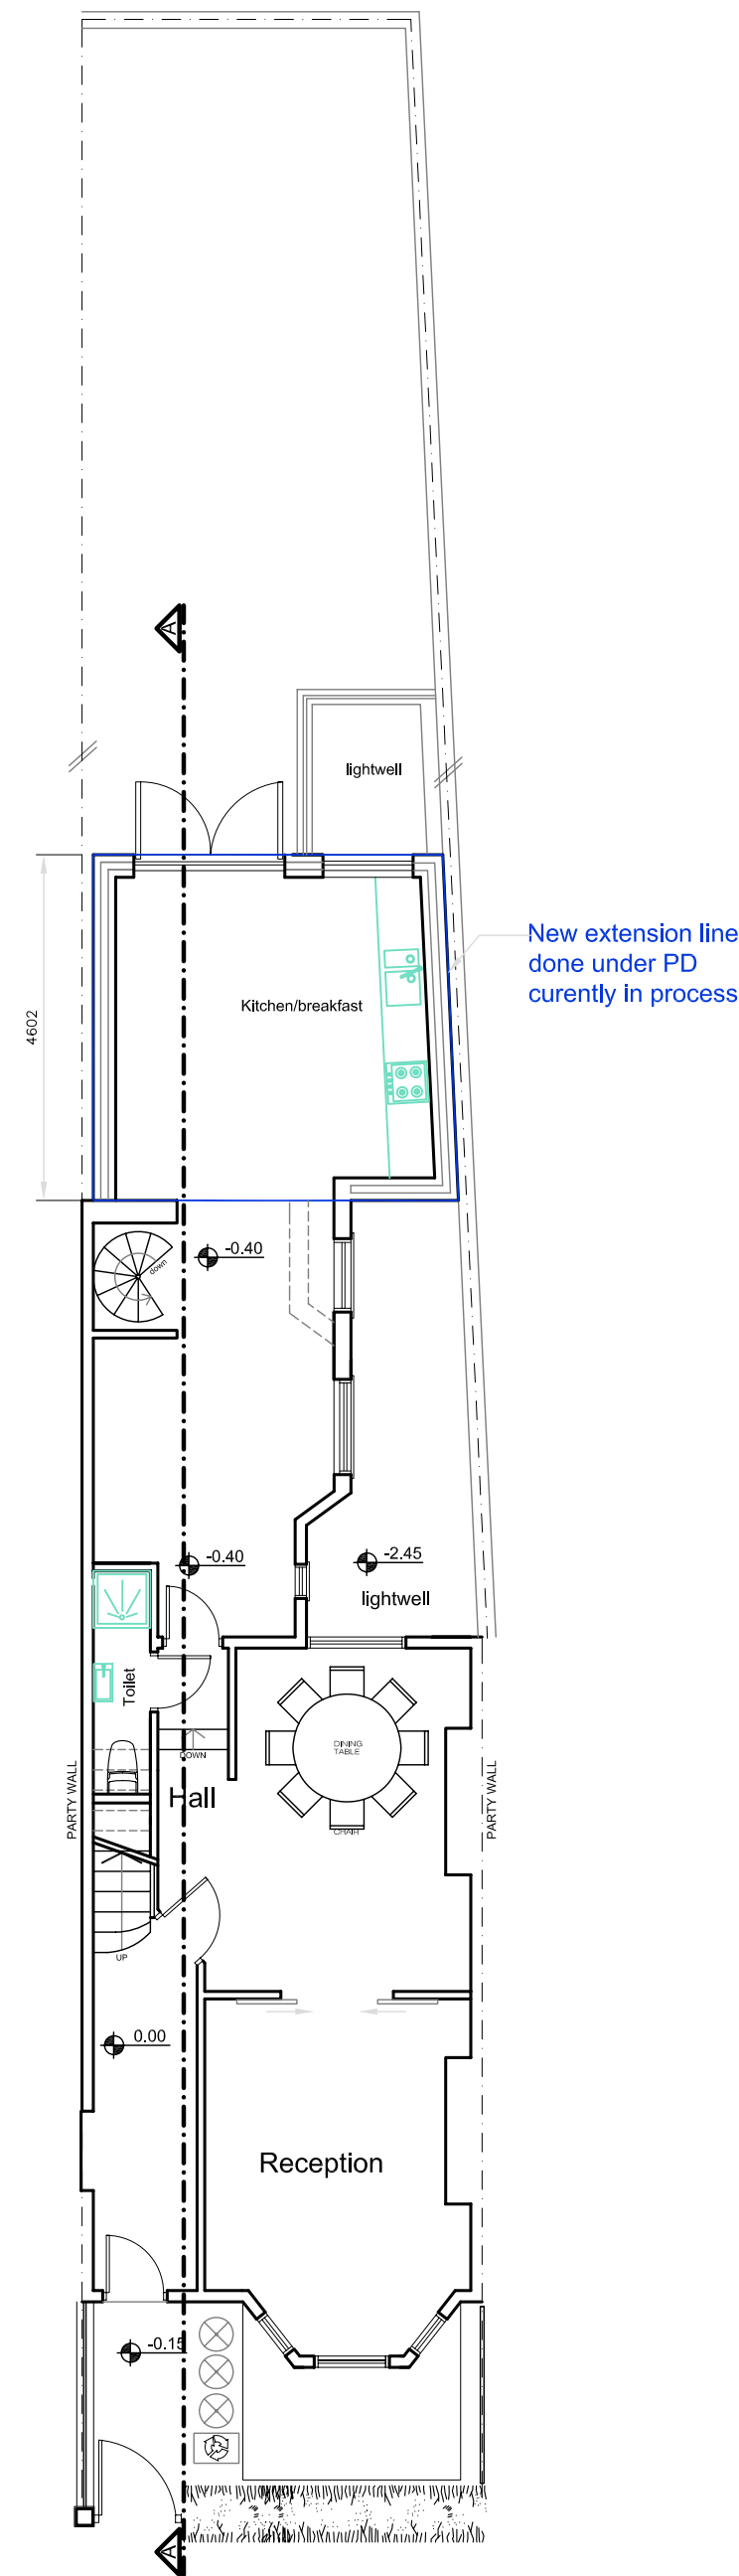

GROUND FLOOR

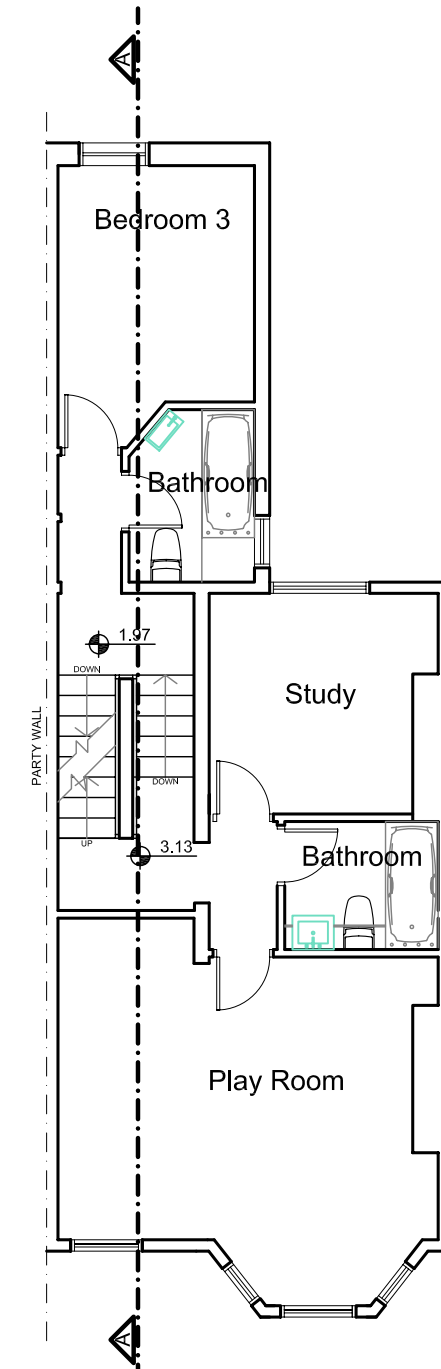

FIRST FLOOR

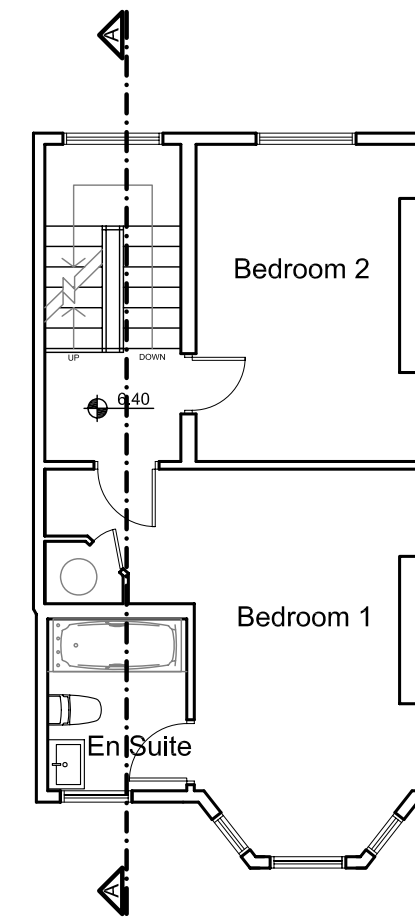


SECOND FLOOR

FRONT ELEVATION



REAR ELEVATION

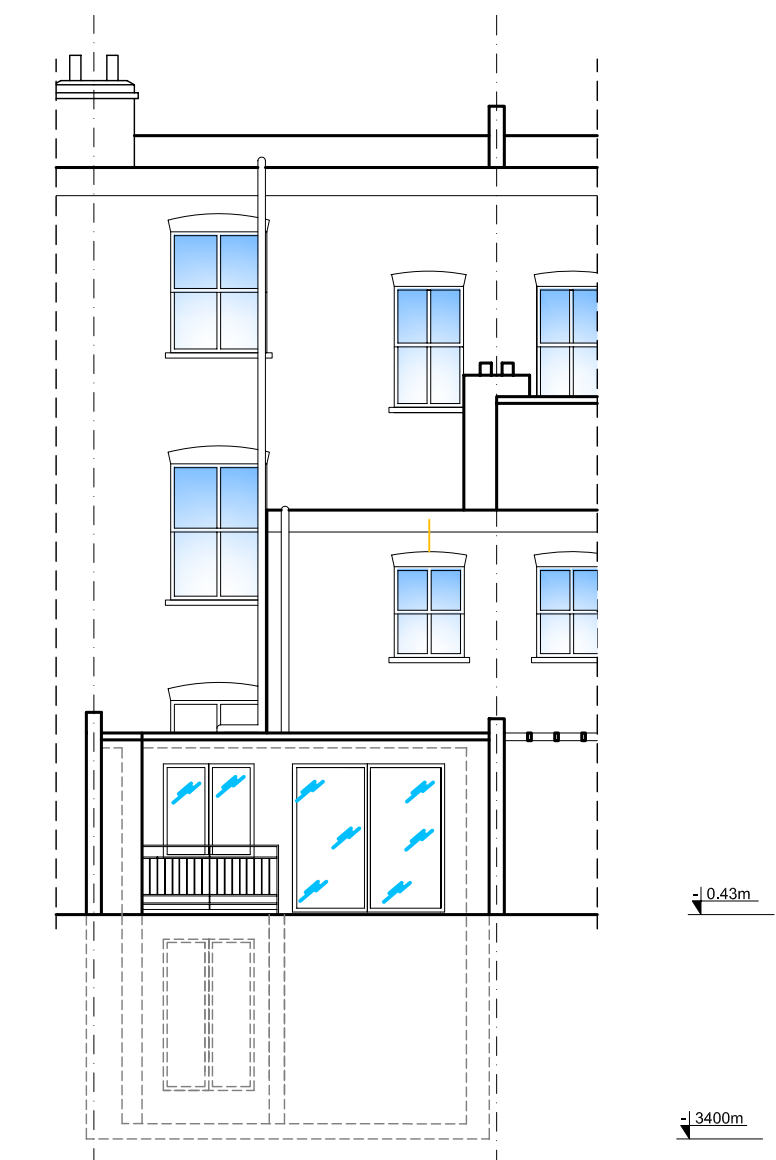

REVISION / ISSUE		DRAWING TITLE PLANNING APPLICATION HOUSE AS PROPOSED FLOOR PLANS,CROSS SECTION AA FRONT AND REAR ELEVATION	PROJECT	MAX/84/3	FORMAT	
DATE			DATE	21.08.07	A 1	
DATE			SCALE	1:100	No 06/A	
DATE			DESIGNED BY		SITE ADDRESS	
DATE			ALEXANDER SEBBA	84 MAYGROVE ROAD	56A CREWYS ROAD LONDON NW2 2AD	
DATE			KACI BABAK	NW6 2ED	PHONE 0845 602 2207 FAX 0208 456 6481	
DATE					MOBILE 07956 956 957 WWW.SUTTO.CO.UK	