
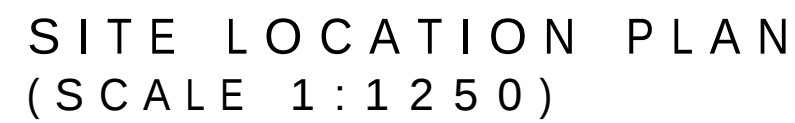


THIS DRAWING IS COPYRIGHT AND MUST NOT BE REISSUED, LOANED OR
COPIED WITHOUT THE WRITTEN CONSENT OF THIS PRACTICE. ALL DIMENSIONS
MUST BE CHECKED ON SITE BEFORE PROCEEDING AND ANY DISCREPANCIES
NOTIFIED IMMEDIATELY.

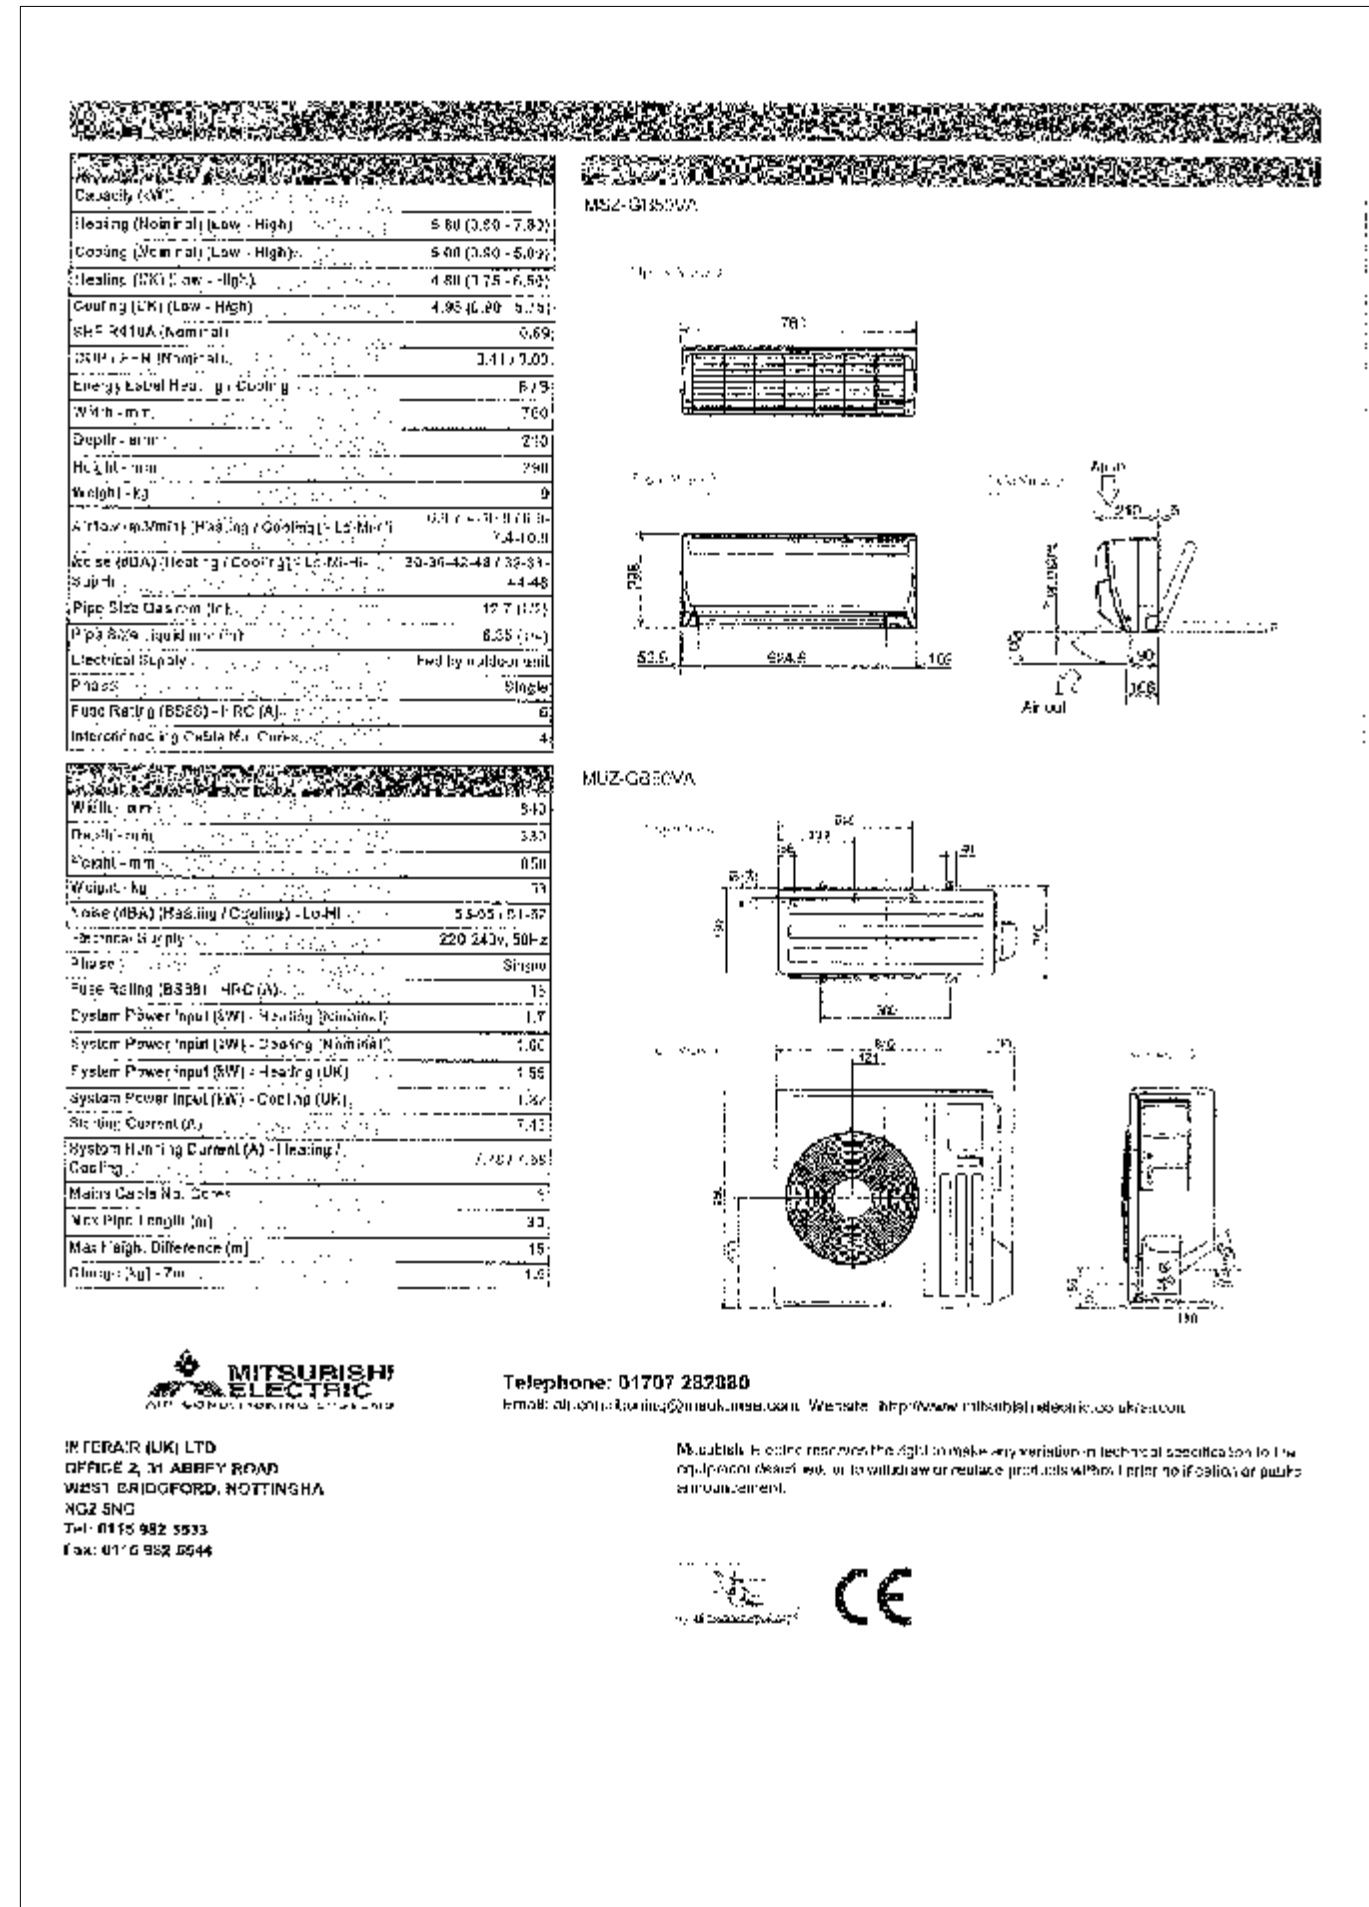

Client: ROYAL MAIL PROPERTY HOLDINGS

Project: AIR CONDITIONING UNIT AT
HAMPSTEAD POST OFFICE, 79-81A
HAMPSTEAD HIGH STREET, NW3 1QL

Title: PROPOSED GROUND FLOOR PLAN,
SITE LOCATION PLAN AND TECHNICAL DATA

Drawn by: _____ Date: 23/05/07

Scale: 1:100 / 1:1250 Drg. No. 07_7619-01
@ A1

Broadway House, 74-76 Broadway,
Leigh-on-Sea, Essex, SS9 1AE.
(01702) 714977 Registered Office

Unit 9, Sky Lines Village
Lime Harbour
Docklands, London, E14 9TS
(0207) 0930200

Conduit House, 1 Farnbridge Road,
Maldon, Essex, CM9 6AA.
(01621) 850663

20 Queen Street, Warley
Brentwood, Essex, CM14 5JZ
(01277) 226677



SUING OFFICE



Proposed Air Conditioning Units