

Lower Ground Floor Plan

Notes

Read with A4 sheets SK101 series for details of structural alteration works.

Rev	Date	Amendments	By


34 – 35 John Street

Lower Ground Floor Plan

Scale at A1	1:100 at A3	Job No.	Drg. No.
Drawing commenced	28/07/07	3440	SK01
Drawn by	L.S.T		

Samuely
Consulting Structural Engineers

F J Samuely and Partners Ltd., Celtic House, 33 John's Mews, London WC1N 2NS
Telephone 020 7404 4041 Fax 020 7242 2450 email bjw@samuely.co.uk
Company Reg. No. 924834 www.samuely.co.uk

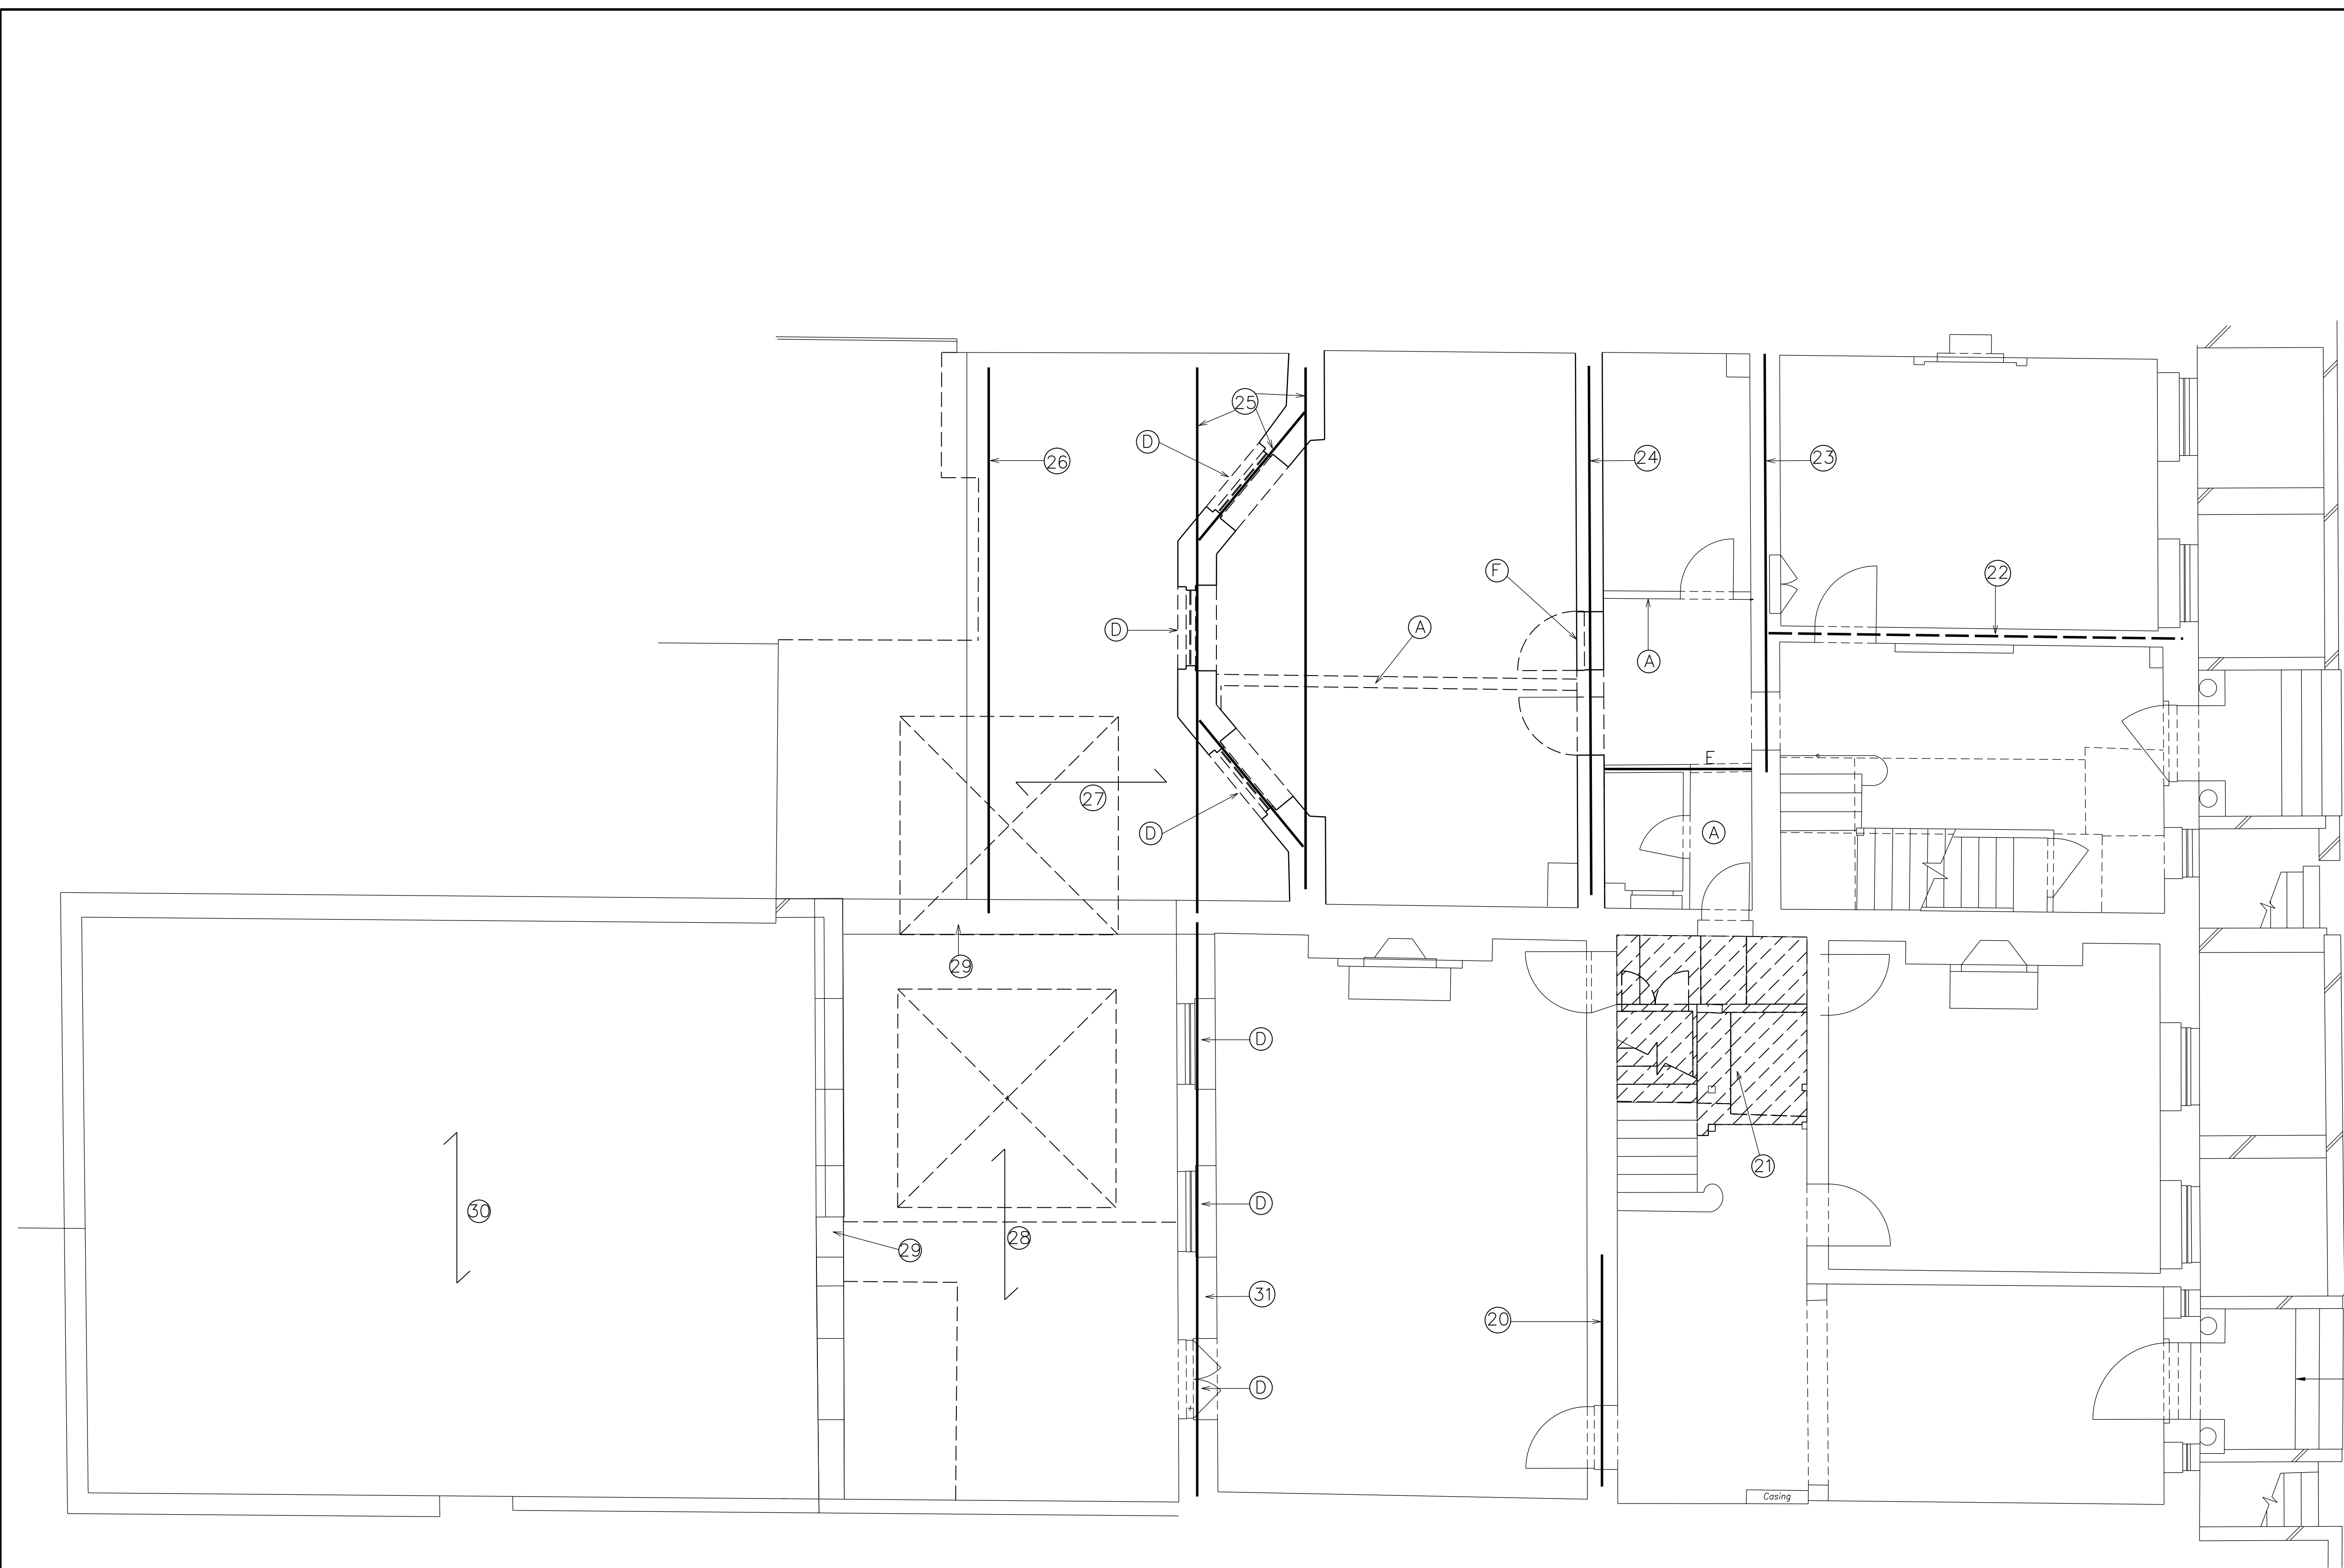

Ground Floor Plan

Notes

Read with A4 sheets SK101 series for details of structural alteration works.

Rev	Date	Amendments	By


34 – 35 John Street

Ground Floor Plan

Scale at A1	1:100 ● A3	Job No.	Drg. No.
Drawing commenced	27/07/07	3440	SK02
Drawn by	L.S.T		

Samuely
Consulting Structural Engineers

F J Samuely and Partners Ltd., Celtic House, 33 John's Mews, London WC1N 2NS
Telephone 020 7404 4041 Fax 020 7242 2450 email bjw@samuely.co.uk
Company Reg. No. 924834 www.samuely.co.uk

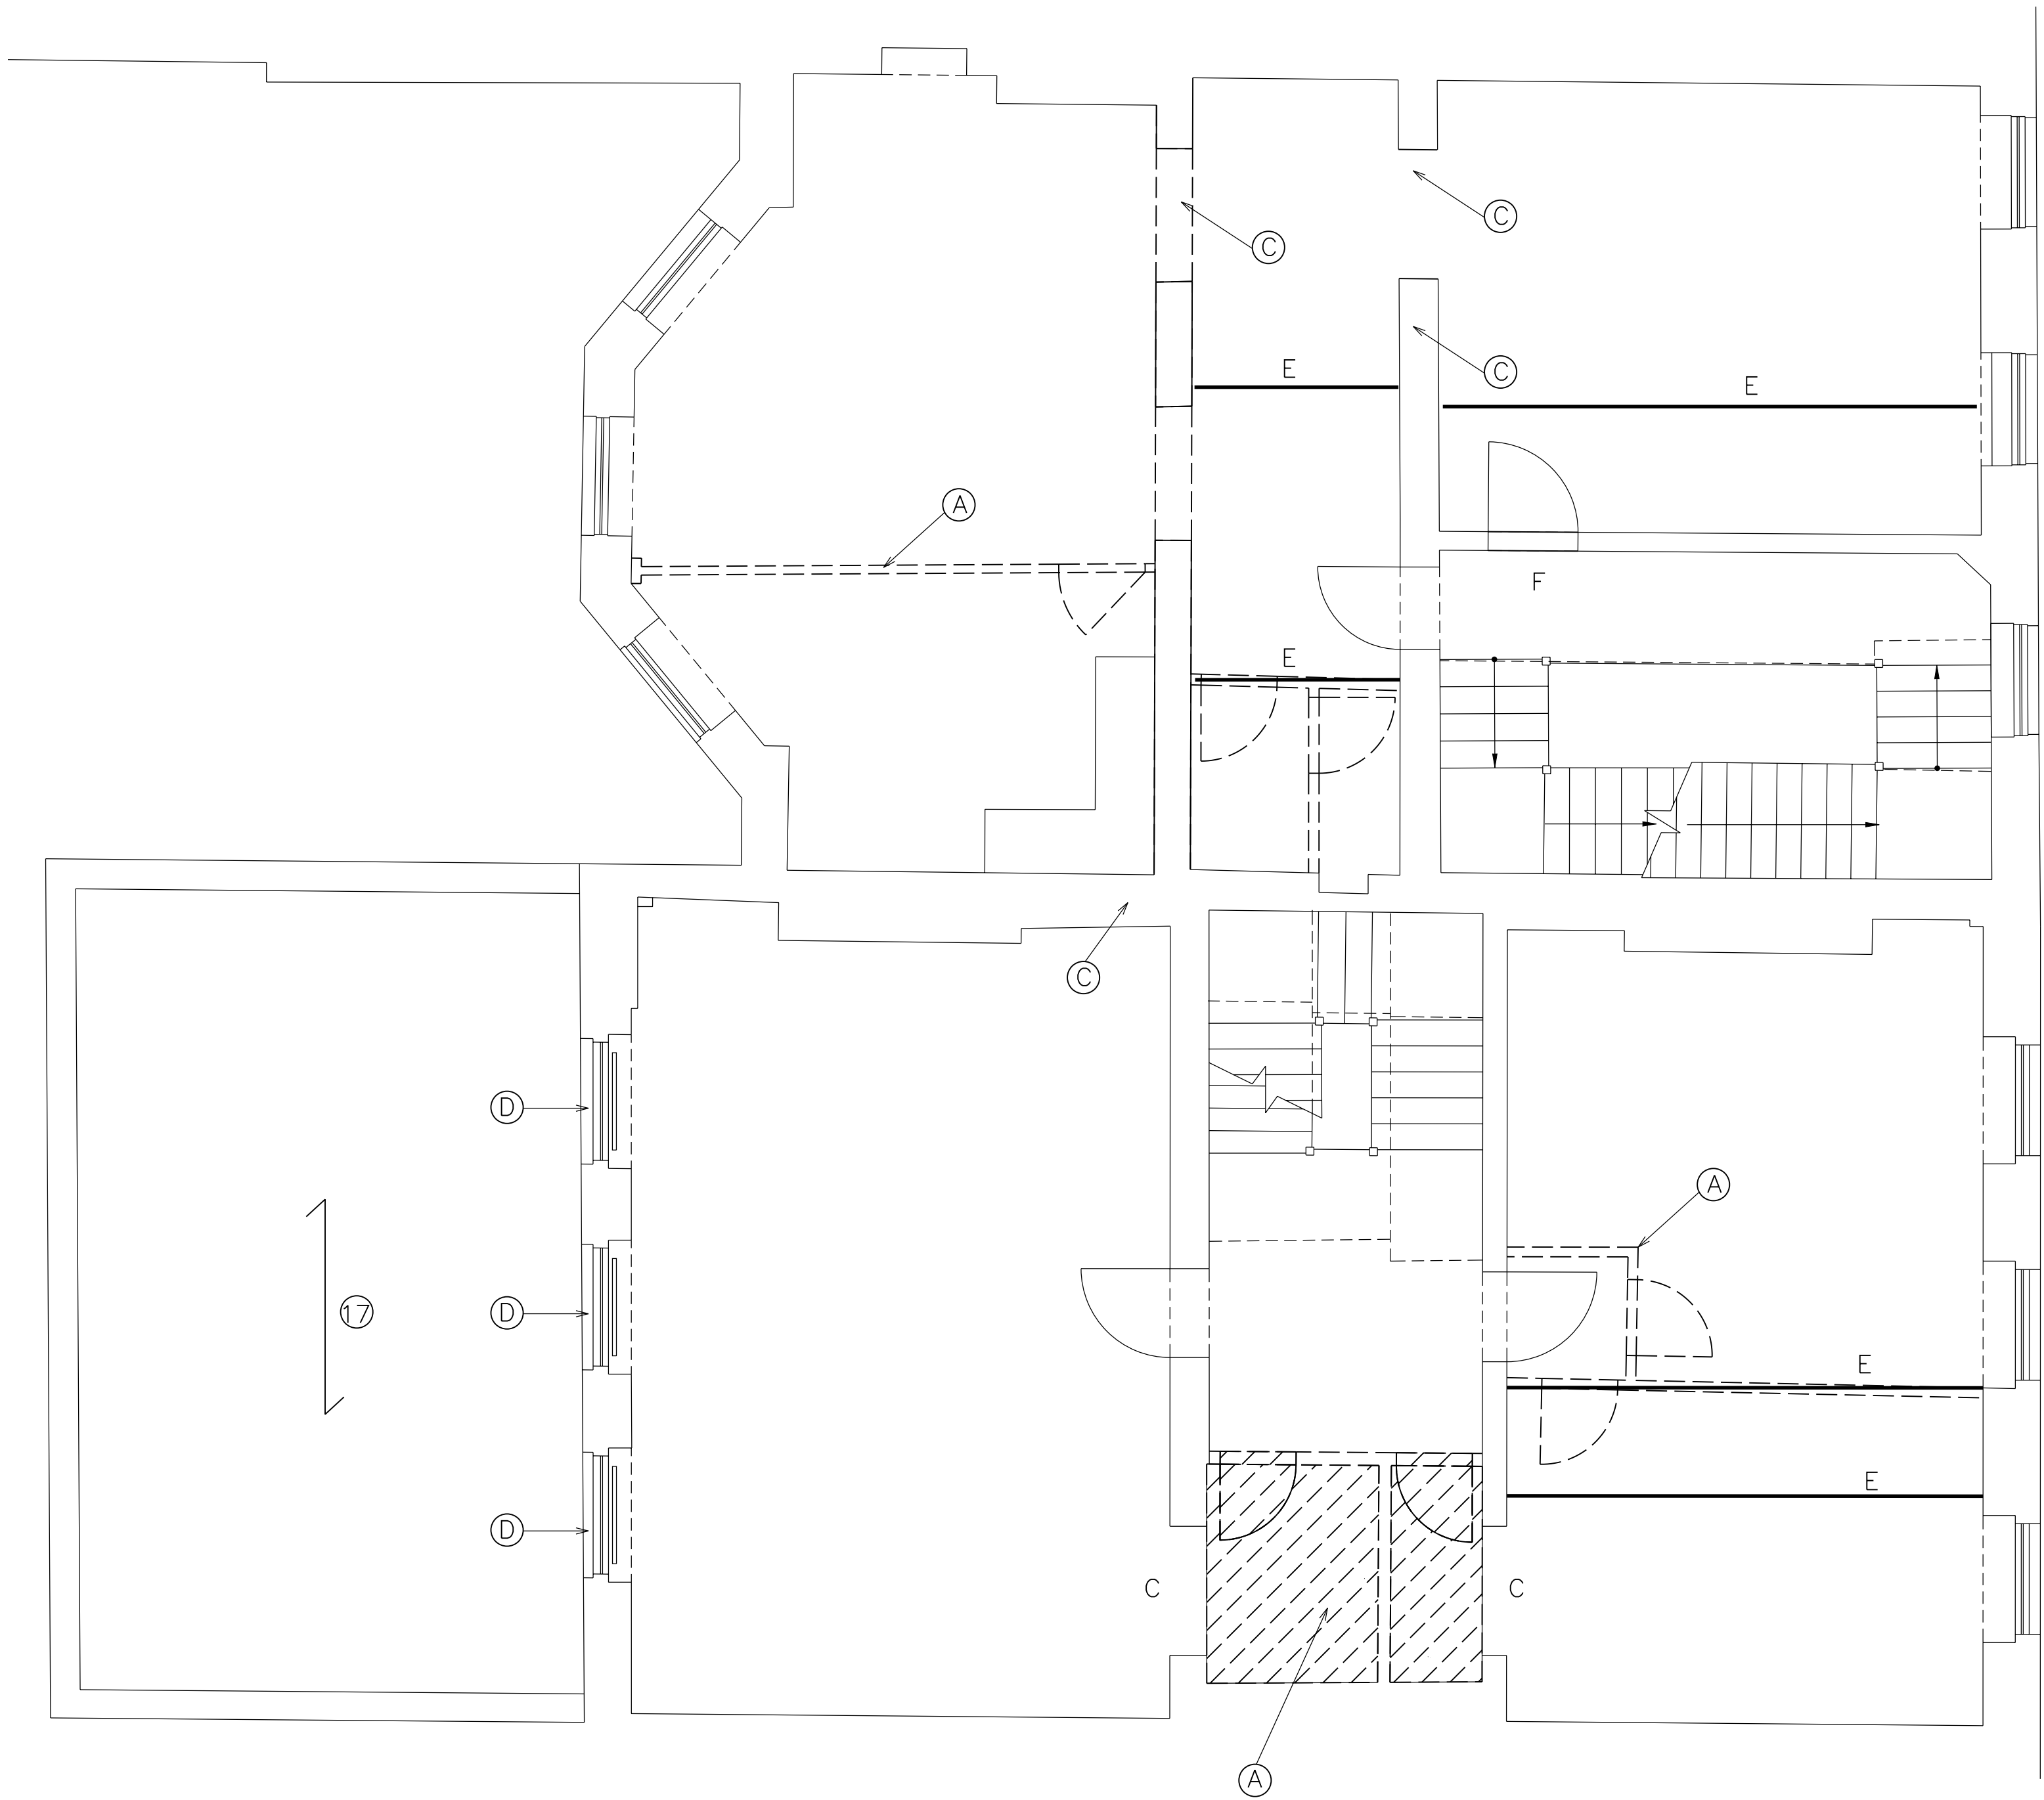

First Floor Plan

Notes

Read with A4 sheets SK101 series for details of structural alteration works.

Rev	Date	Amendments	By

34 – 35 John Street


First Floor Plan

Scale at A1	1:100 ● A3	Job No.	Drg. No.
Drawing commenced	27/07/07	3440	SK03
Drawn by	L.S.T		

Samuely

Consulting Structural Engineers

F J Samuely and Partners Ltd., Celtic House, 33 John's Mews, London WC1N 2NS
Telephone 020 7404 4041 Fax 020 7242 2450 email bjw@samuely.co.uk
Company Reg. No. 924834 www.samuely.co.uk

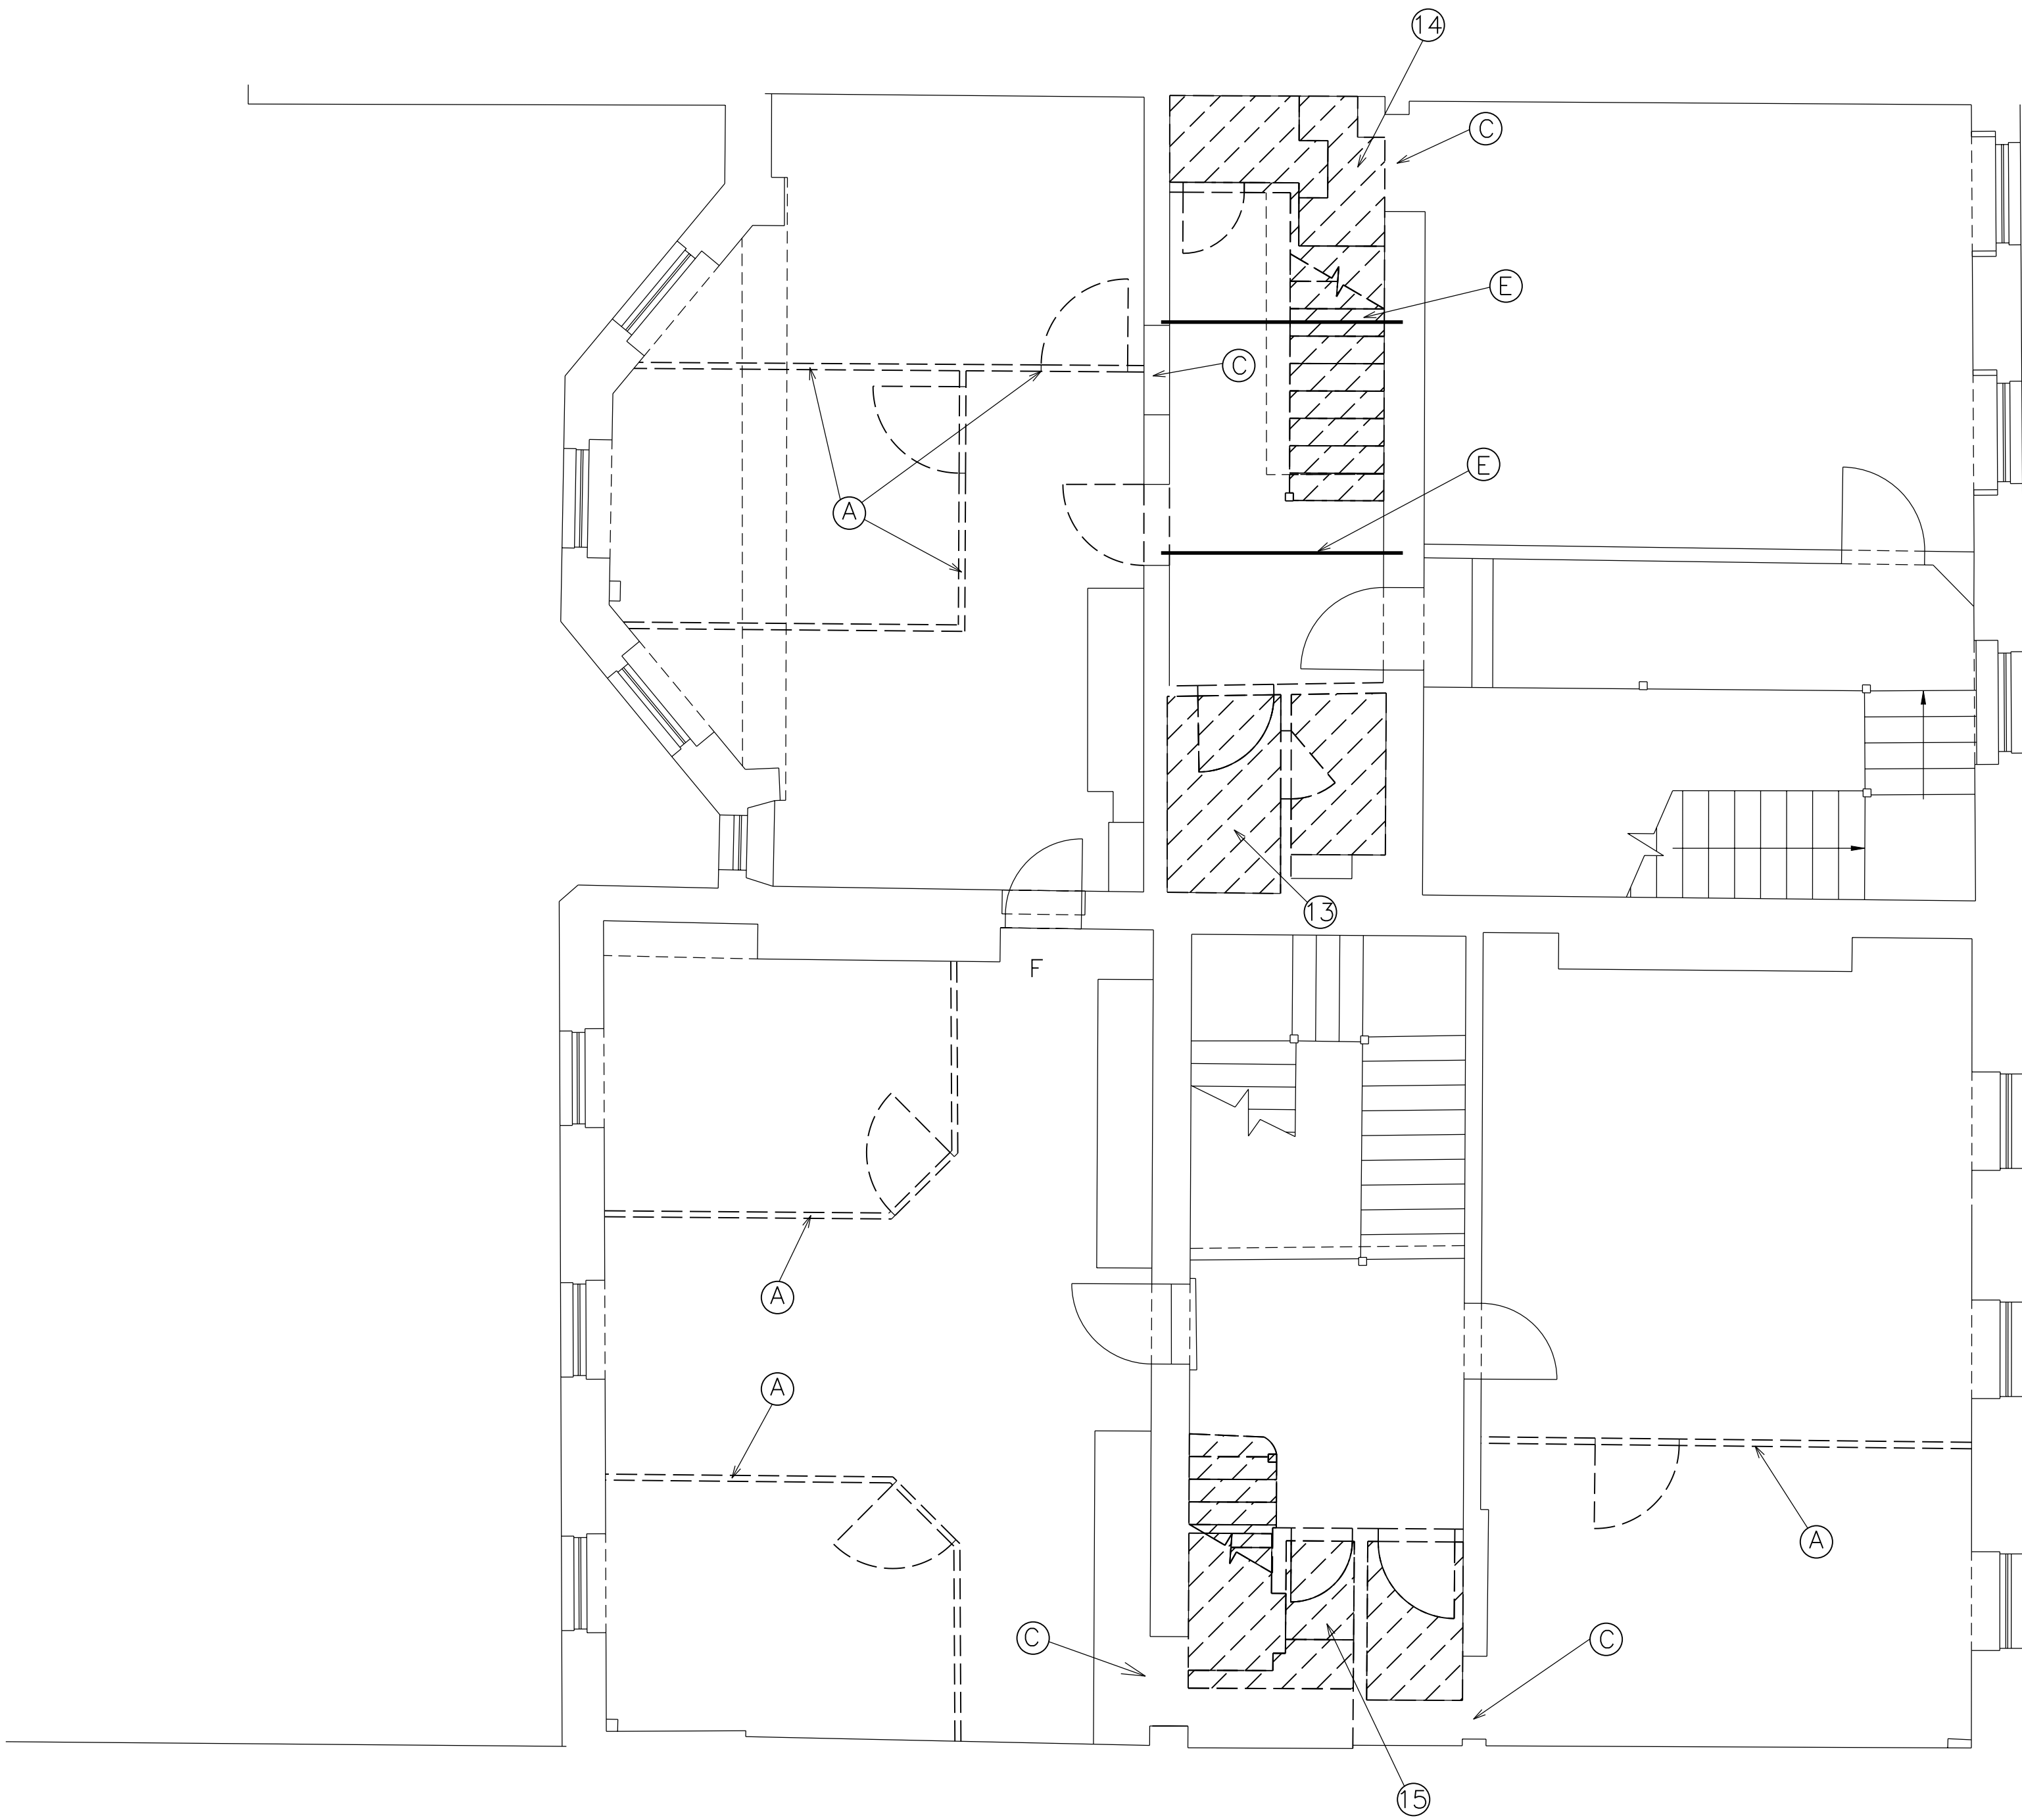

Second Floor PLan

Notes

Read with A4 sheets SK101 series for details of structural alteration works.

Rev	Date	Amendments	By

34 – 35 John Street


Second Floor PLan

Scale at A1	1:100 ● A3	Job No.	Drg. No.
Drawing commenced	17/07/07	3440	SK04
Drawn by	L.S.T		

Samuely

Consulting Structural Engineers

F J Samuely and Partners Ltd., Celtic House, 33 John's Mews, London WC1N 2NS
Telephone 020 7404 4041 Fax 020 7242 2450 email bjw@samuely.co.uk
Company Reg. No. 924834 www.samuely.co.uk

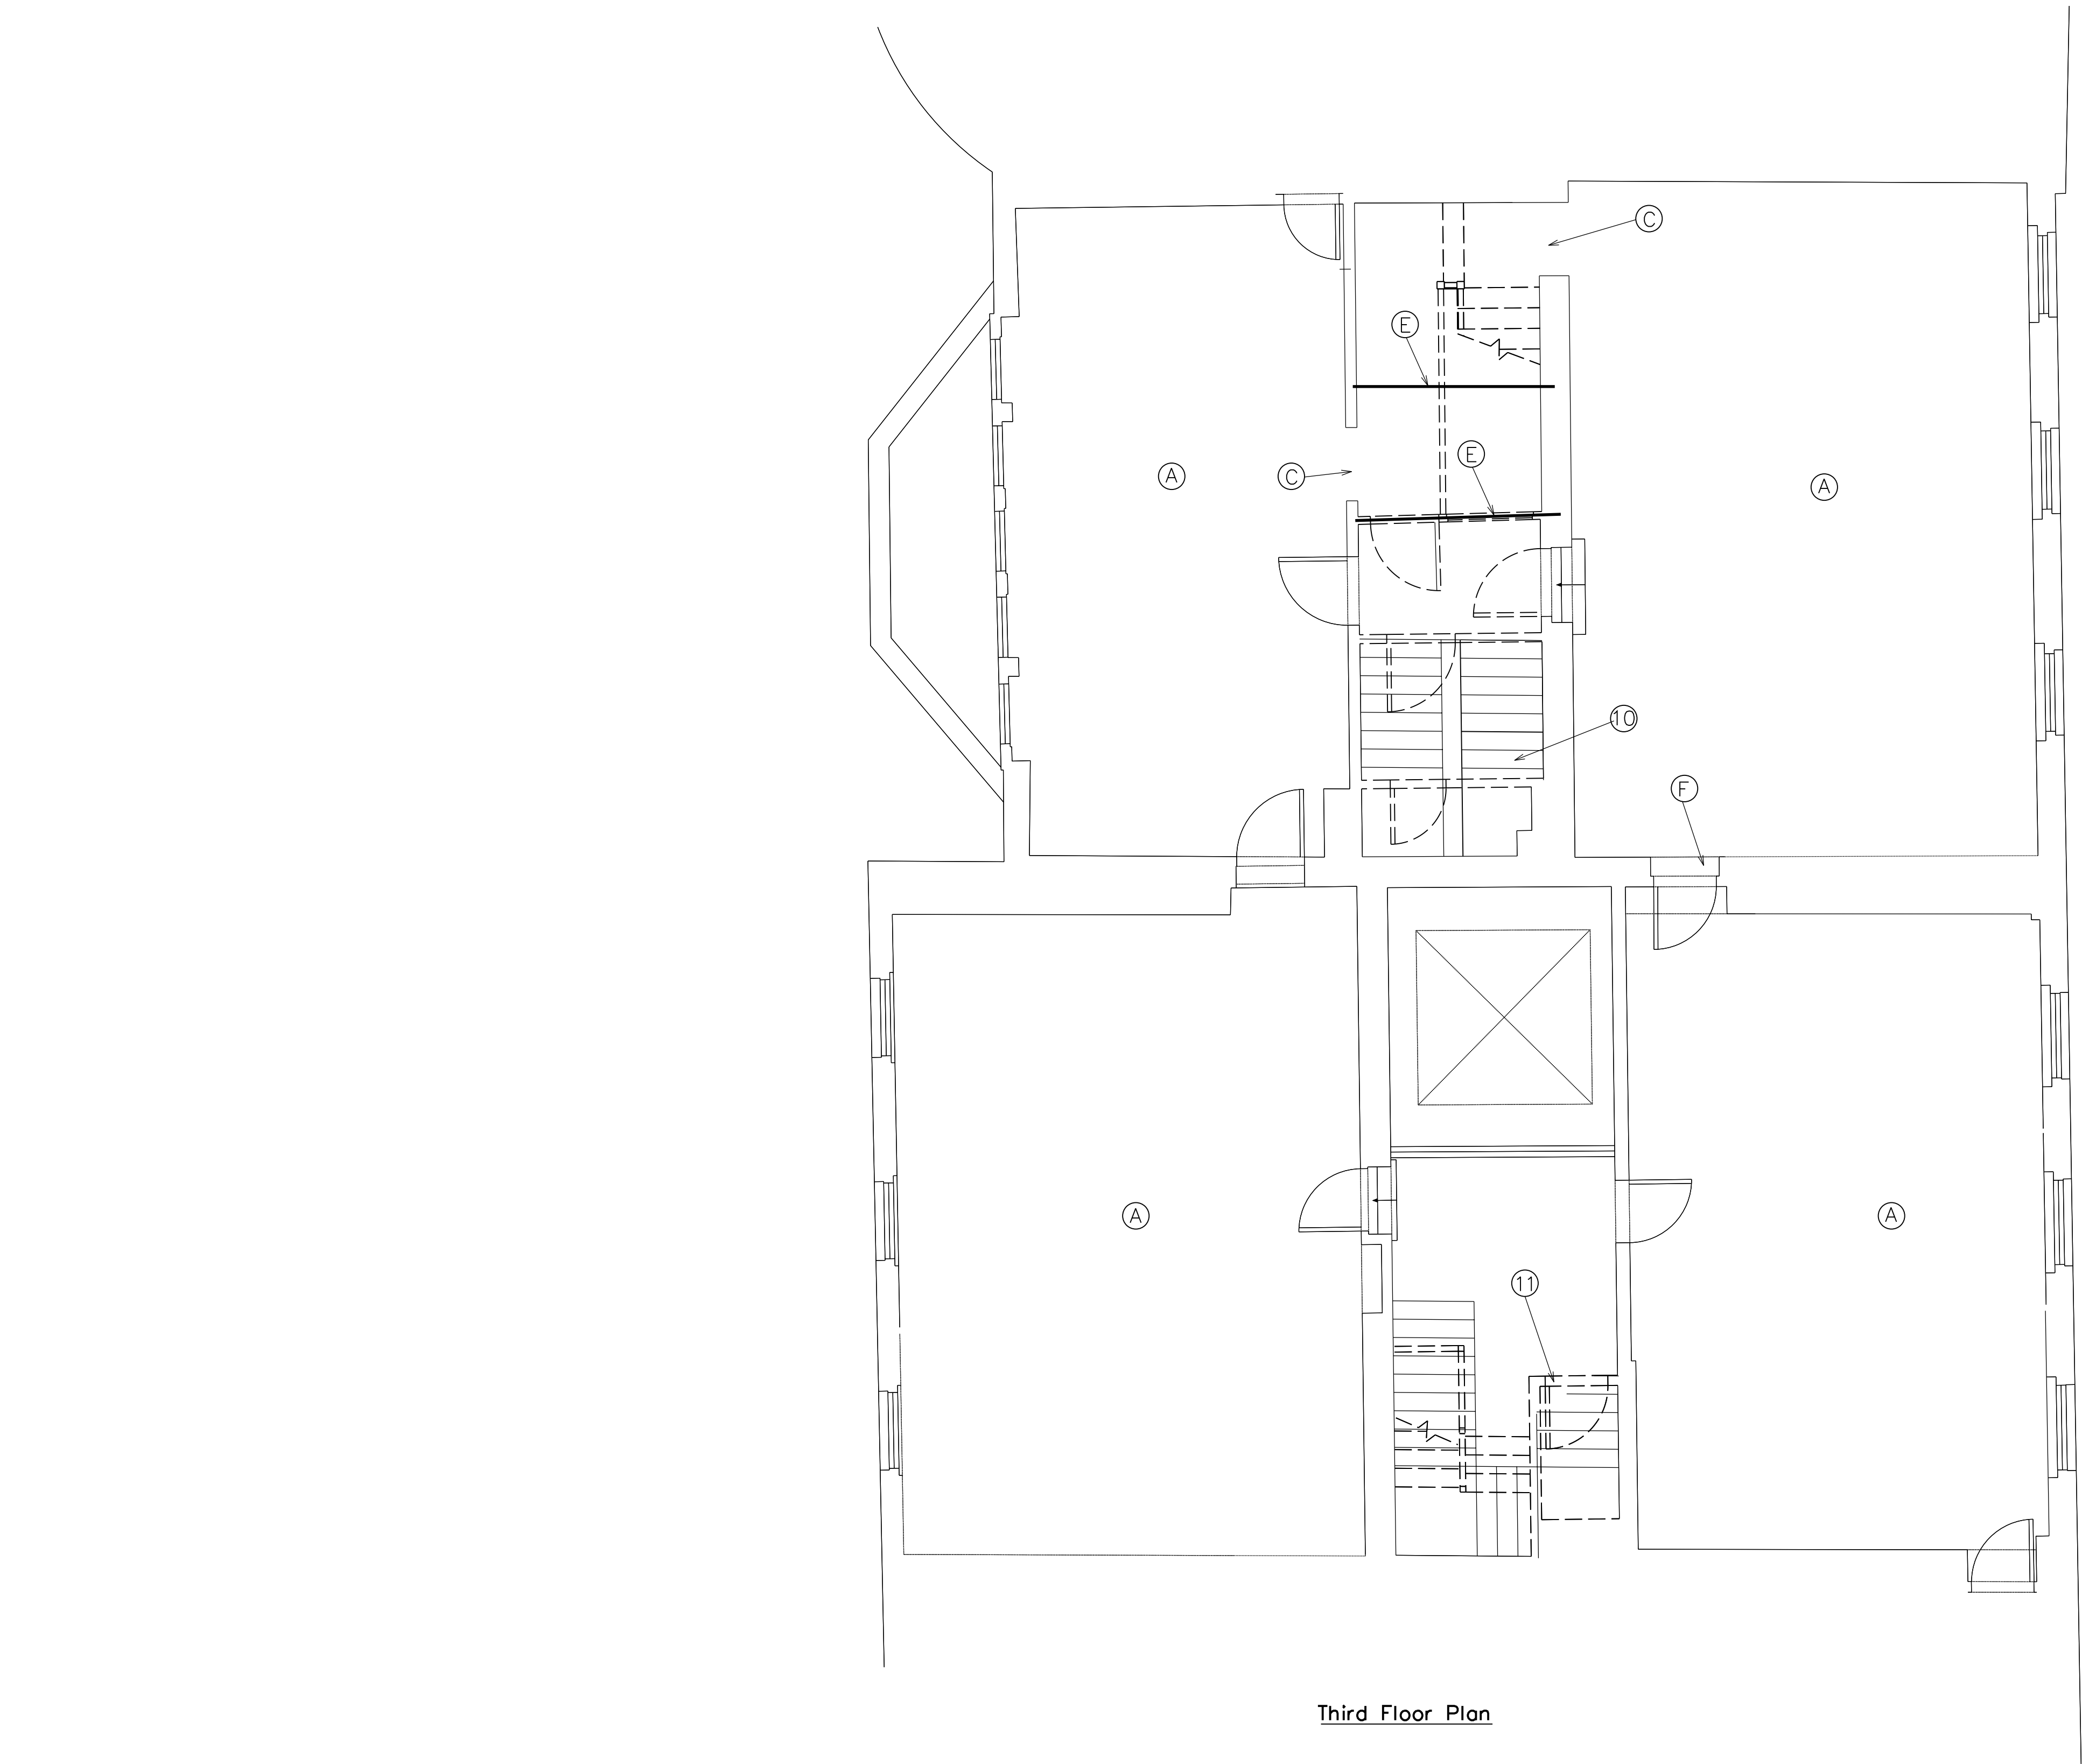

Third Floor Plan

Notes

Read with A4 sheets SK101 series for details of structural alteration works.

Rev	Date	Amendments	By

34 – 35 John Street


Third Floor Plan

Scale at A1	1:100 ● A3	Job No.	Drg. No.
Drawing commenced	17/07/07	3440	SK05
Drawn by	L.S.T		

Samuely

Consulting Structural Engineers

F J Samuely and Partners Ltd., Celtic House, 33 John's Mews, London WC1N 2NS
Telephone 020 7404 4041 Fax 020 7242 2450 email bjw@samuely.co.uk
Company Reg. No. 924834 www.samuely.co.uk

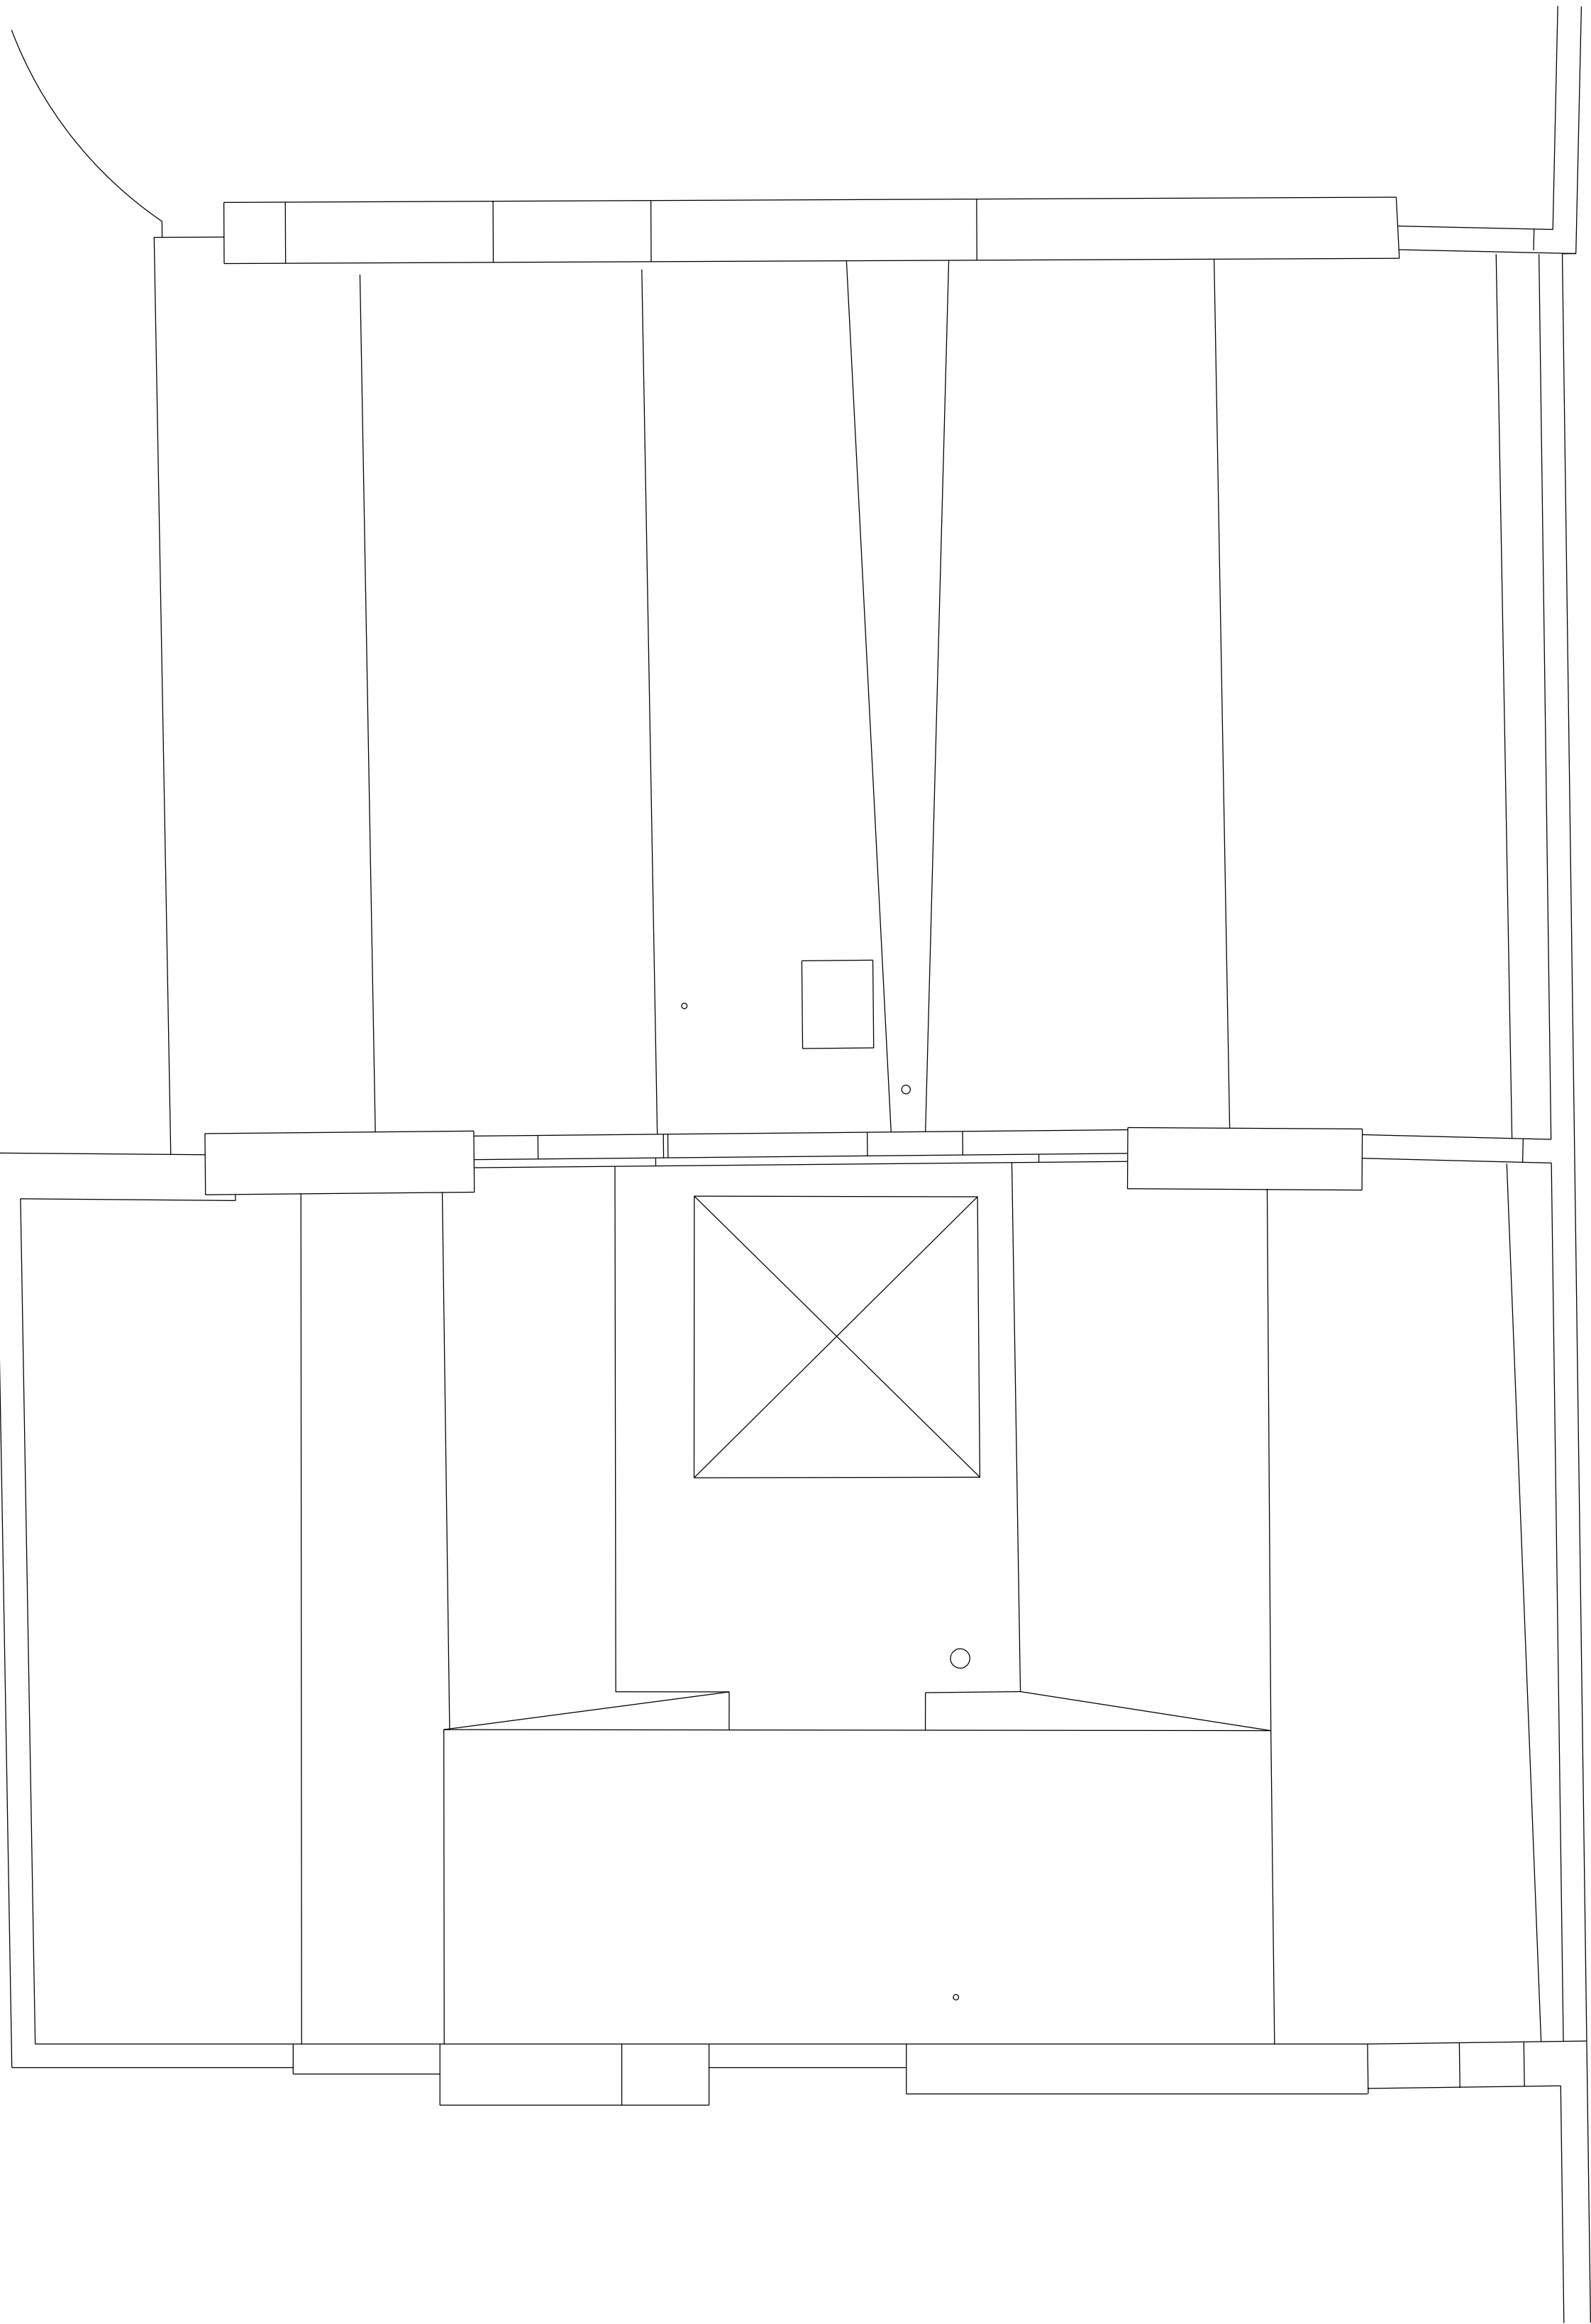

Roof Plan

Notes

Read with A4 sheets SK101 series for details of structural alteration works.

Rev	Date	Amendments	By

34 – 35 John Street

Roof Plan

Scale at A1	1:100 ● A3	Job No.	Drg. No.
Drawing commenced	17/07/07	3440	SK06
Drawn by	L.S.T		

Samuely

Consulting Structural Engineers

F J Samuely and Partners Ltd., Celtic House, 33 John's Mews, London WC1N 2NS
Telephone 020 7404 4041 Fax 020 7242 2450 email bjw@samuely.co.uk
Company Reg. No. 924834 www.samuely.co.uk