
 to be retained

 to be demolished

**FrederickGibberdPartnership**  
Architecture Interiors UrbanDesign Landscape

117-121 Curtain Road London EC2A 3AD +44 (0) 20 7739 3400


Project 34-35 John Street WC1

Title DEMOLITION PLAN  
LOWER GROUND FLOOR

Client THE CAMPING PARTNERSHIP

Scale 1:50@A1,1:100@A3 Date JULY 2007

Project Number	Drawing Number	Revision
1855	(PA) 01	-
Drawing Series	(PA) PLANNING APPLICATION	
Drawn by	Auth by	

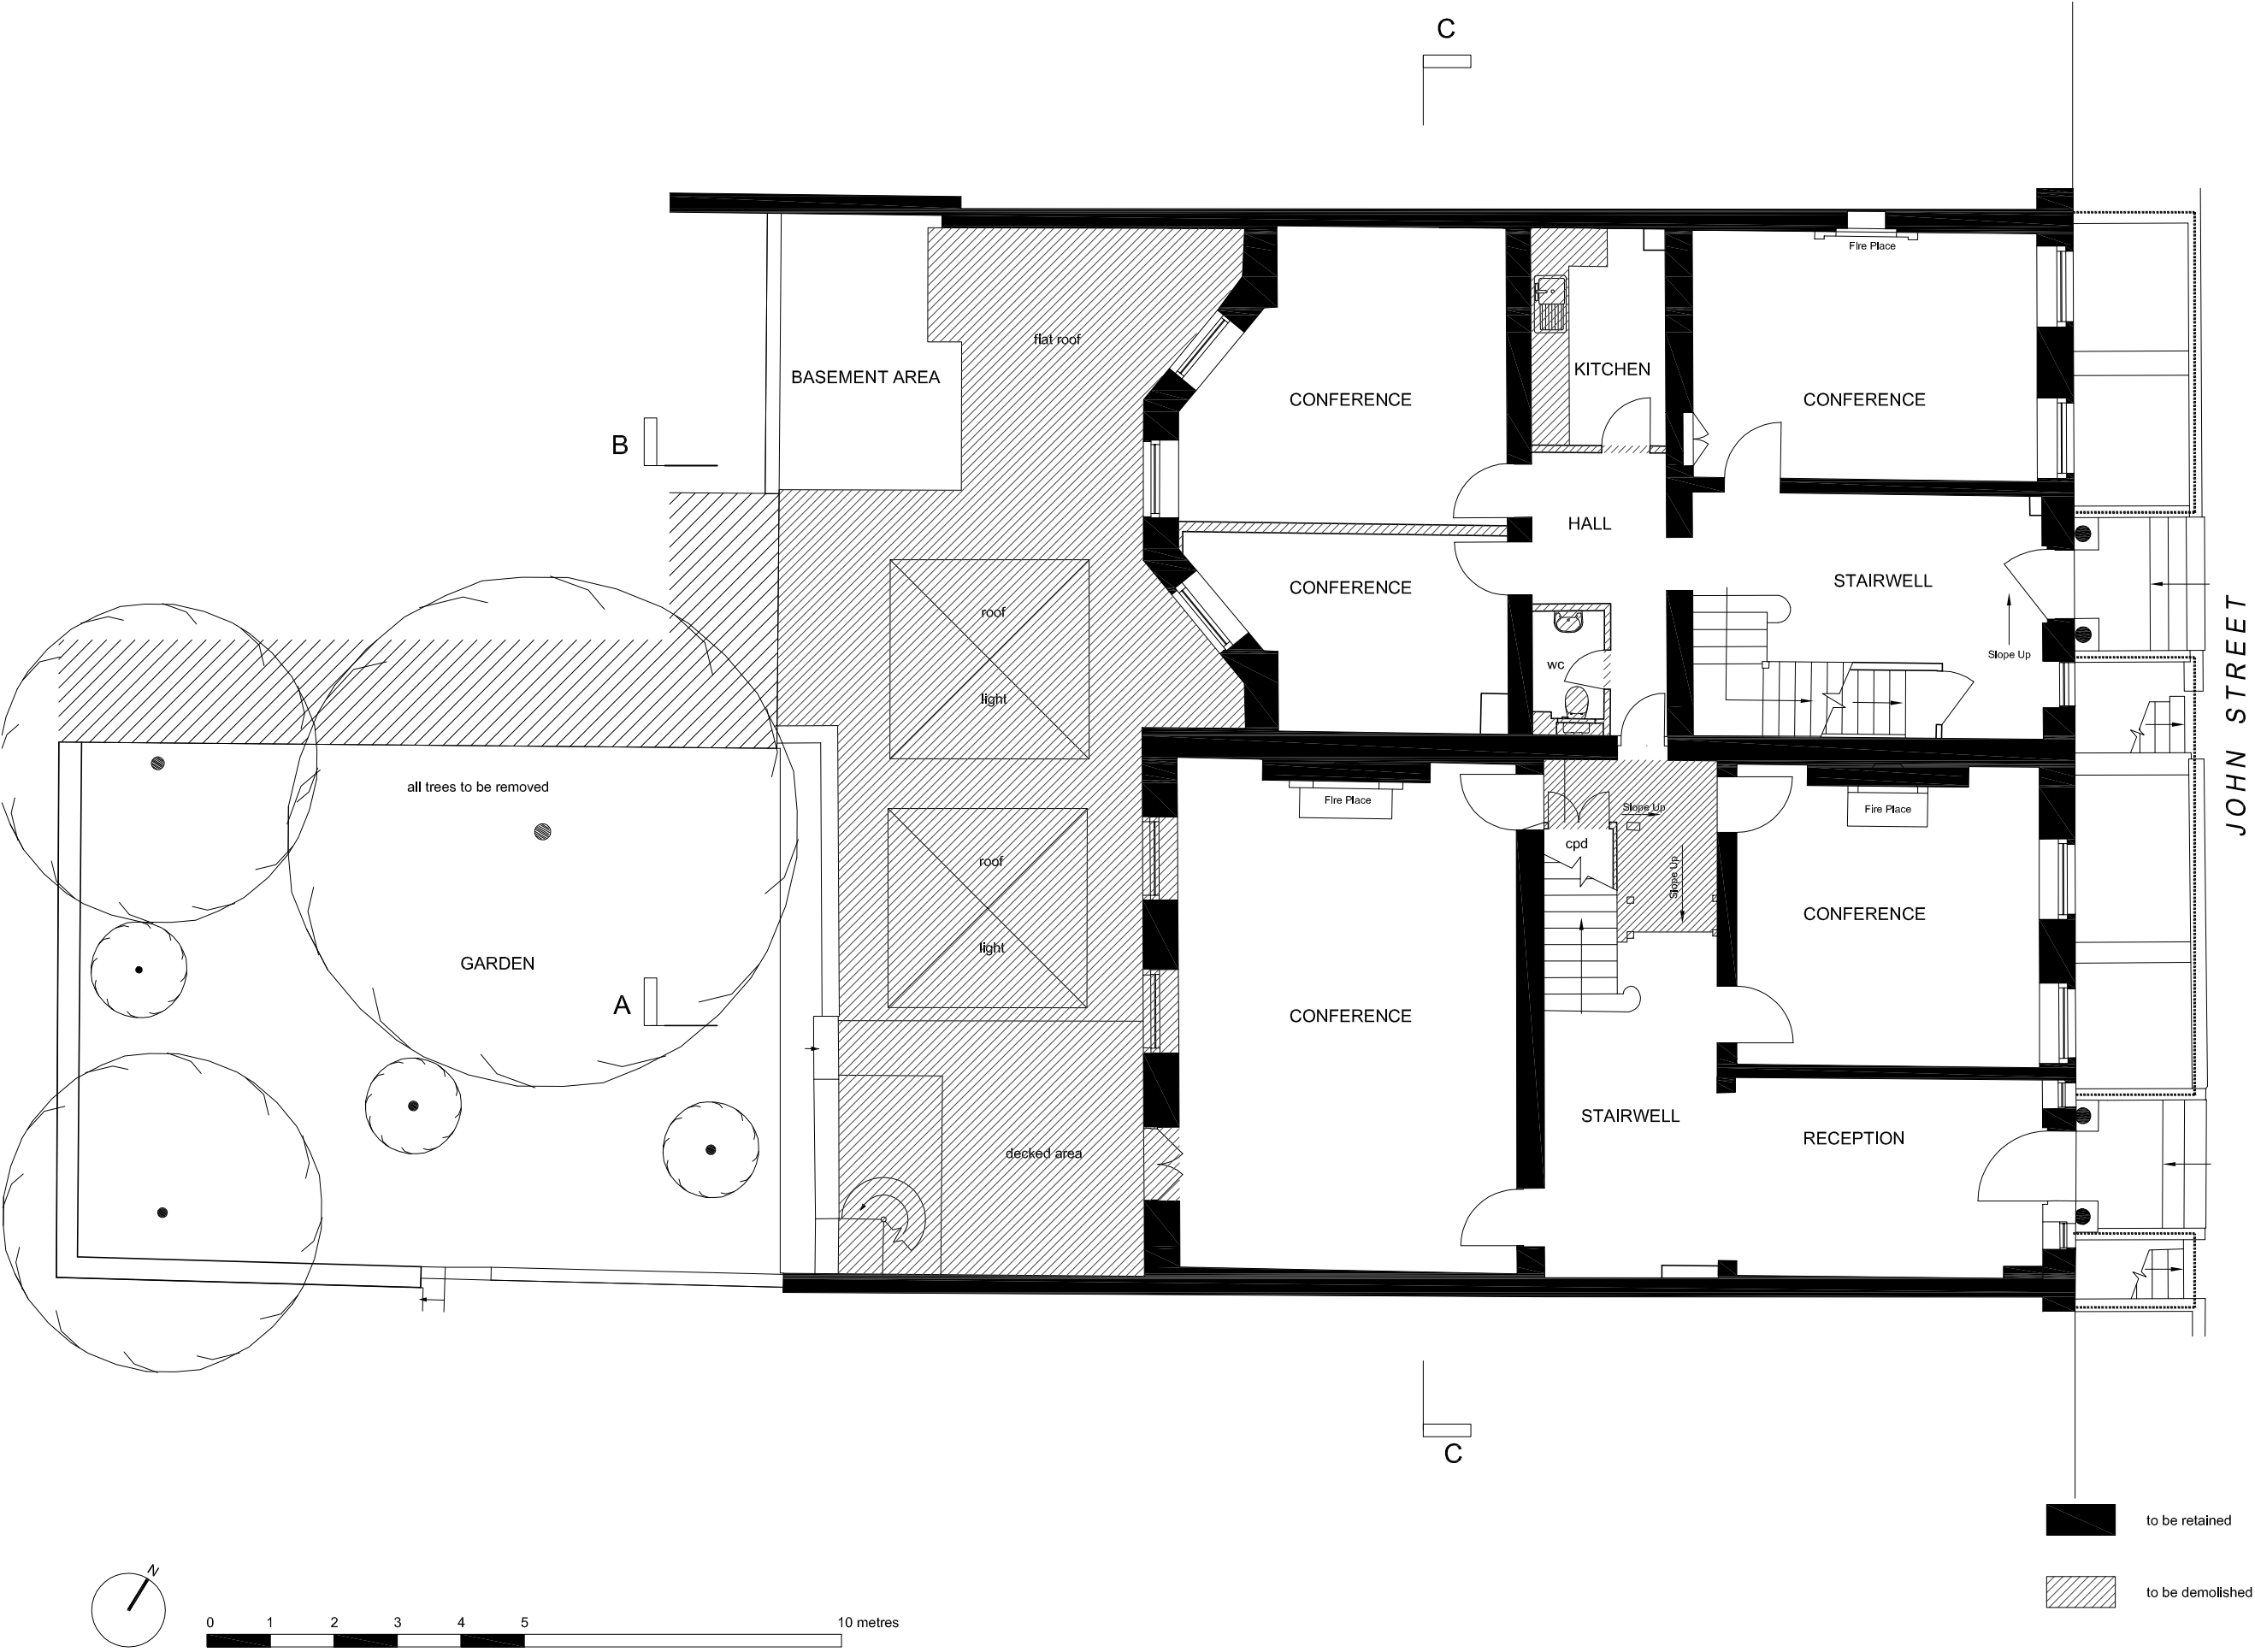

JOHN STREET  
N o . 3 4  
JOHN STREET  
N o . 3 5

FrederickGibberdPartnership  
Architecture Interiors UrbanDesign Landscape

Unit 117-121 Curzon Road London EC2A 3ND ☎ +44 (0) 20 7739 3400

Project 34-35 John Steet WC1


Title DEMOLITION PLAN  
GROUND FLOOR

Client THE CAMPING PARTNERSHIP

Scale 1:50@A1,1:100@A3 Date JULY 2007

Project Number	Drawing Number	Revision
1855	(PA) 02	-

Drawing Series (PA) PLANNING APPLICATION  
Drawn by Auth by

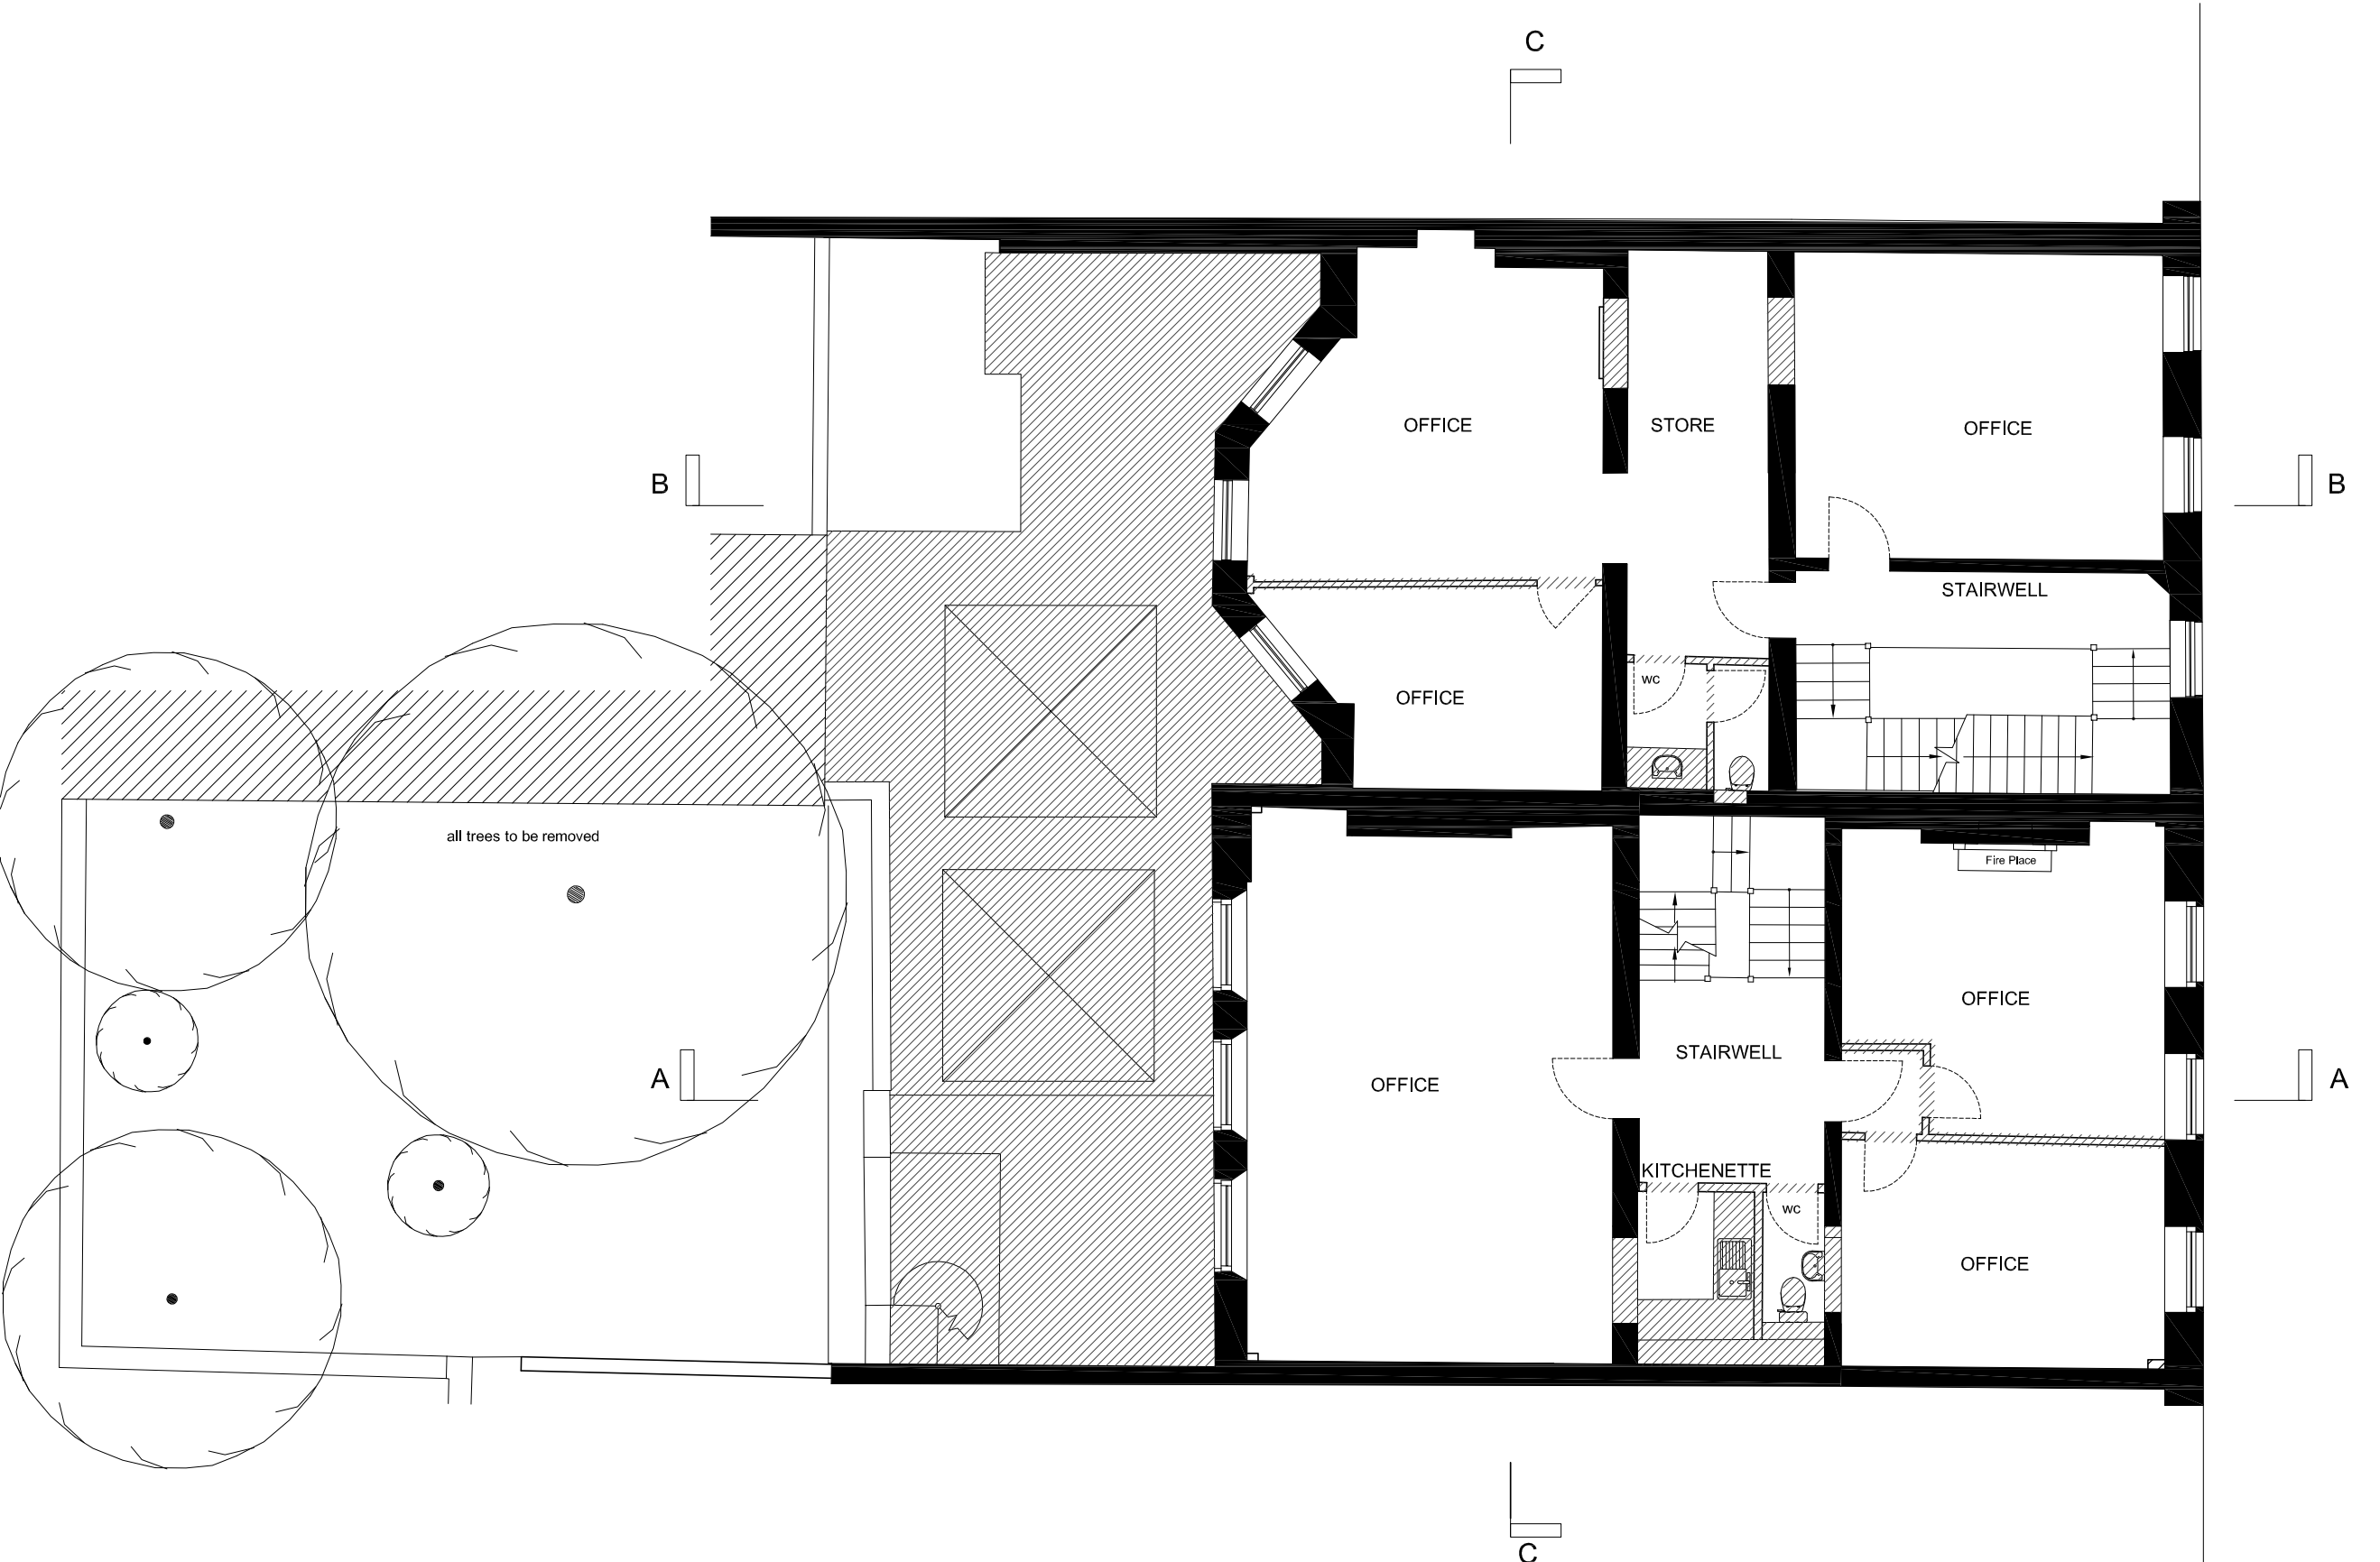

FrederickGibberdPartnership  
Architecture Interiors UrbanDesign Landscape

117-121 Curtain Road London EC2A 3AD +44 (0) 20 7739 3400

Project 34-35 John Street WC1


Title DEMOLITION PLAN  
FIRST FLOOR

Client THE CAMPING PARTNERSHIP


Scale 1:50@A1,1:100@A3 Date JULY 2007

Project Number	Drawing Number	Revision
1855	(PA) 03	-

Drawing Series	(PA) PLANNING APPLICATION
Drawn by	Auth by

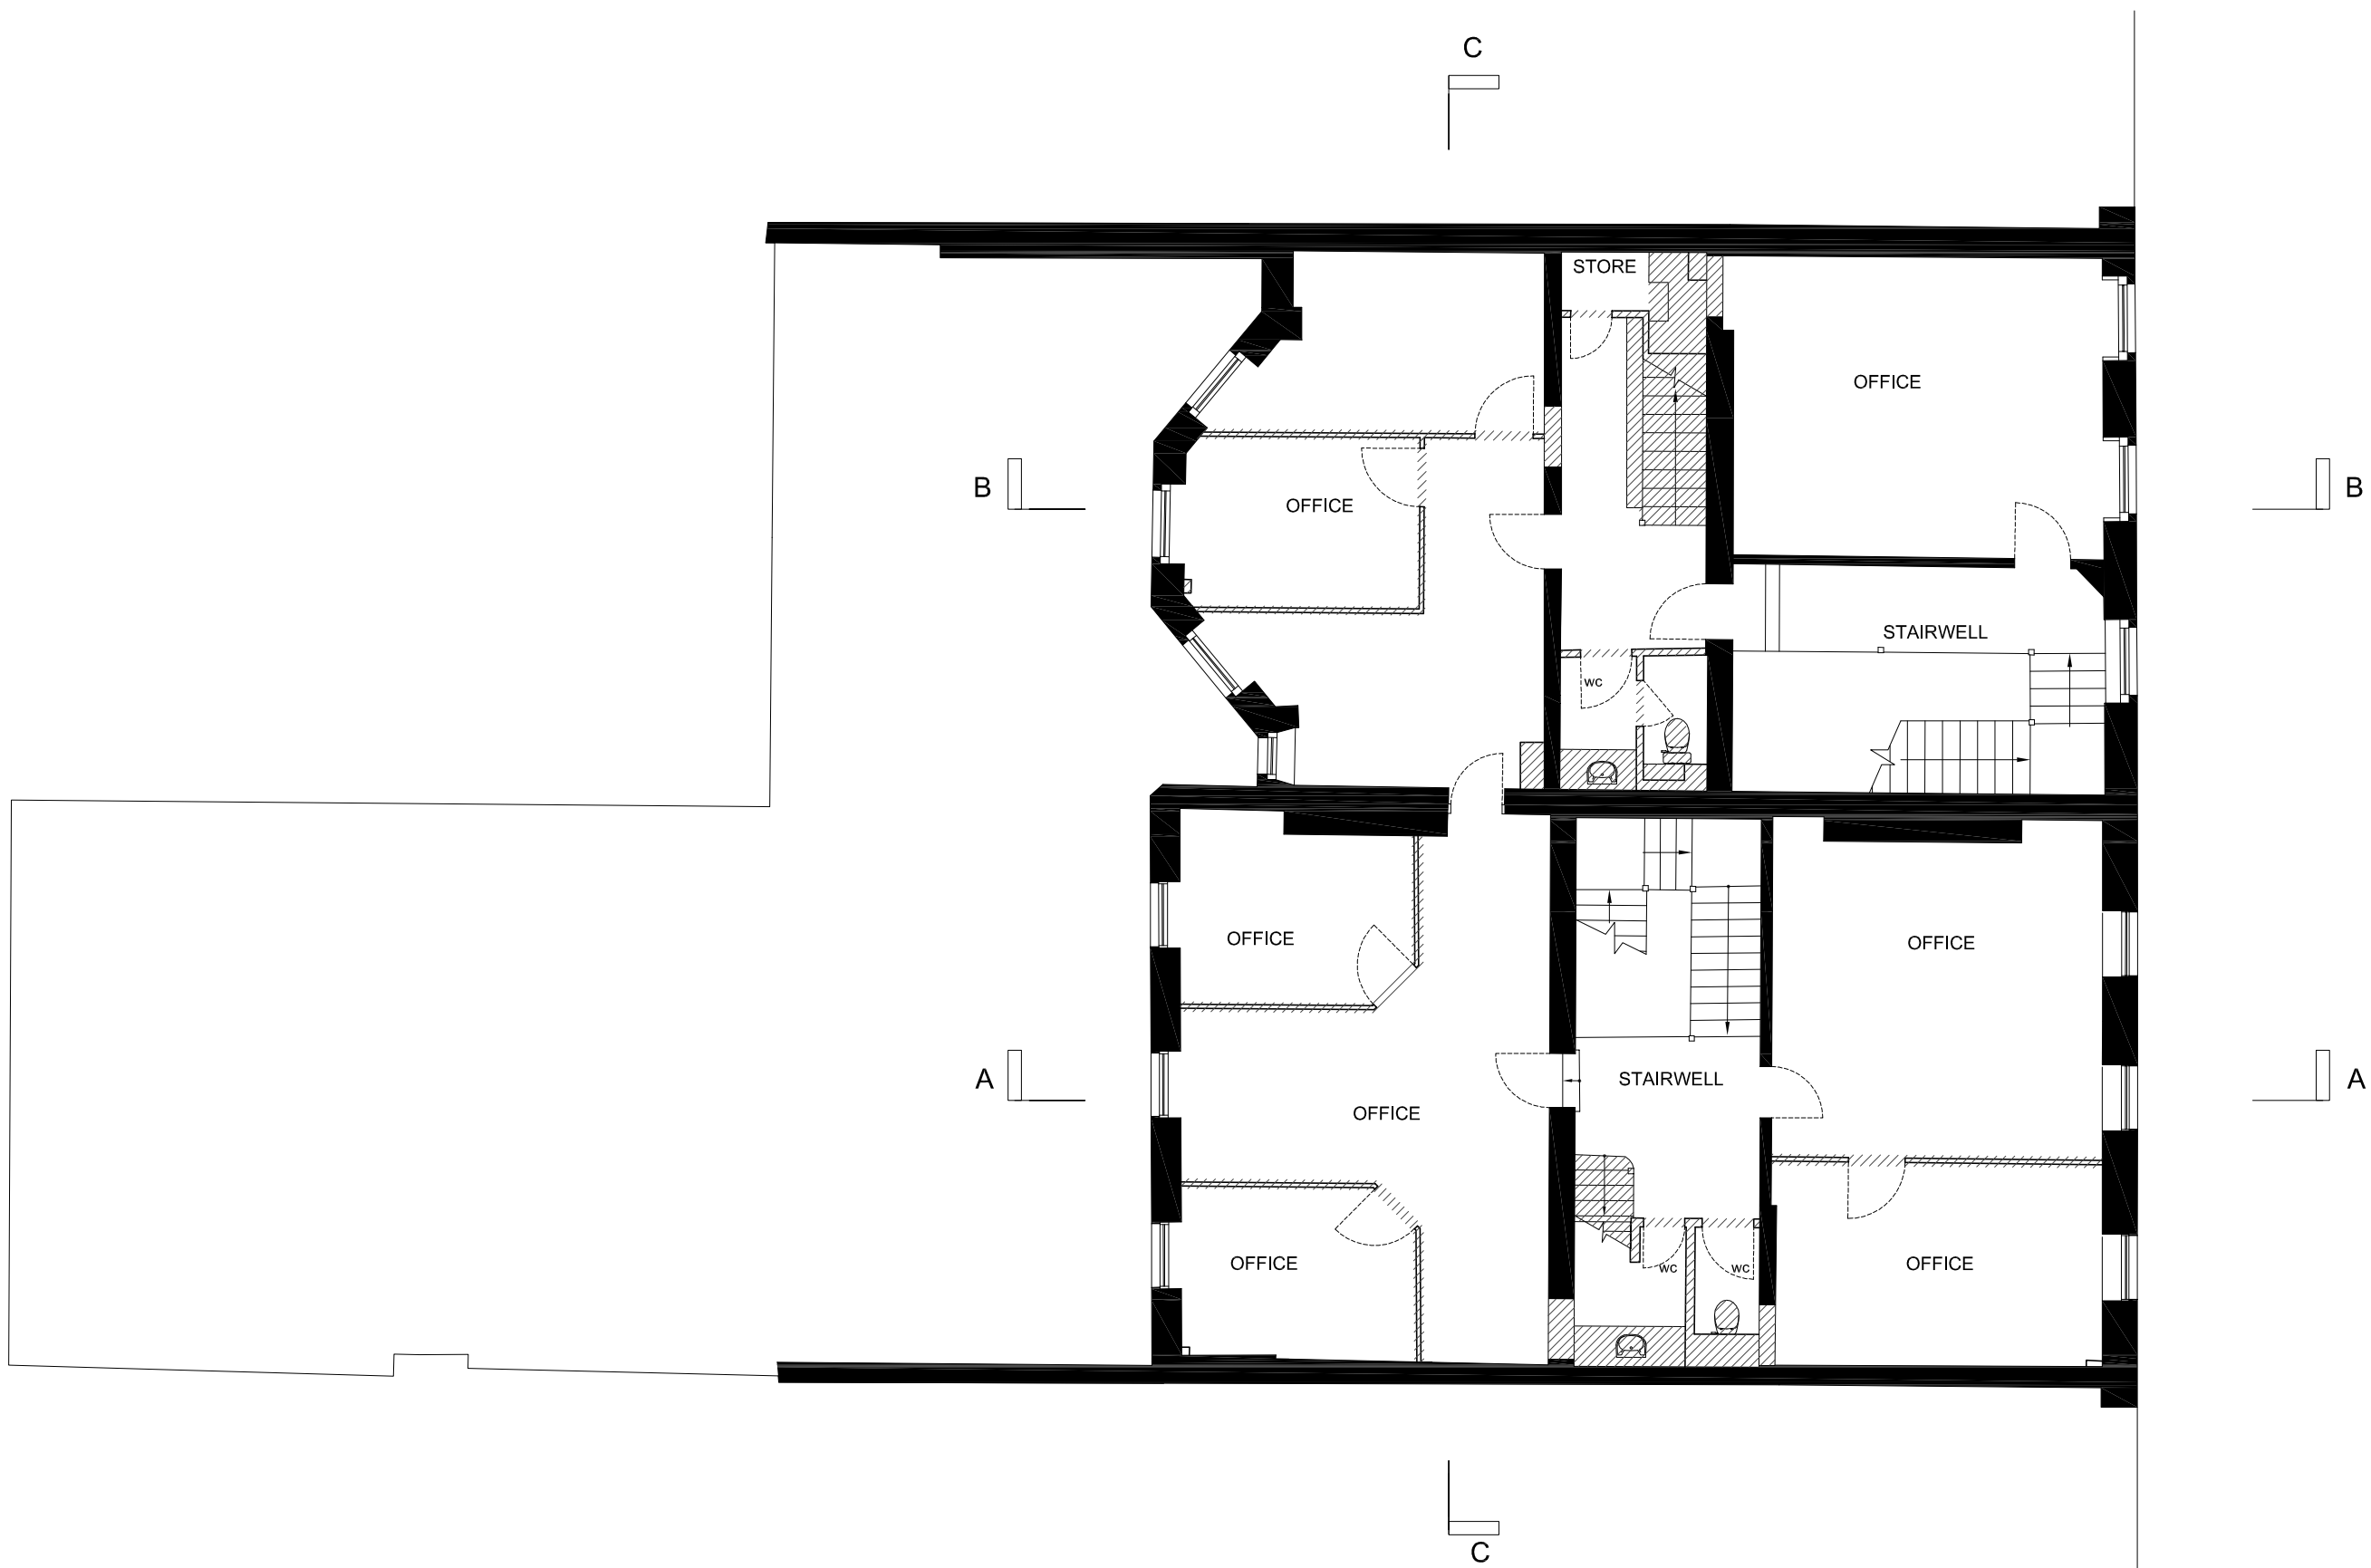

No. 34  
JOHN STREET  
No. 35

 

to be retained  
to be demolished

FrederickGibberdPartnership  
Architecture Interiors UrbanDesign Landscape

117-121 Curtain Road London EC2A 3AD +44 (0) 20 7739 3400

Project 34-35 John Street WC1


Title DEMOLITION PLAN  
SECOND FLOOR

Client THE CAMPING PARTNERSHIP

Scale 1:50@A1,1:100@A3 Date JULY 2007

Project Number	Drawing Number	Revision
1855	(PA) 04	-


Drawing Series (PA) PLANNING APPLICATION  
Drawn by Auth by

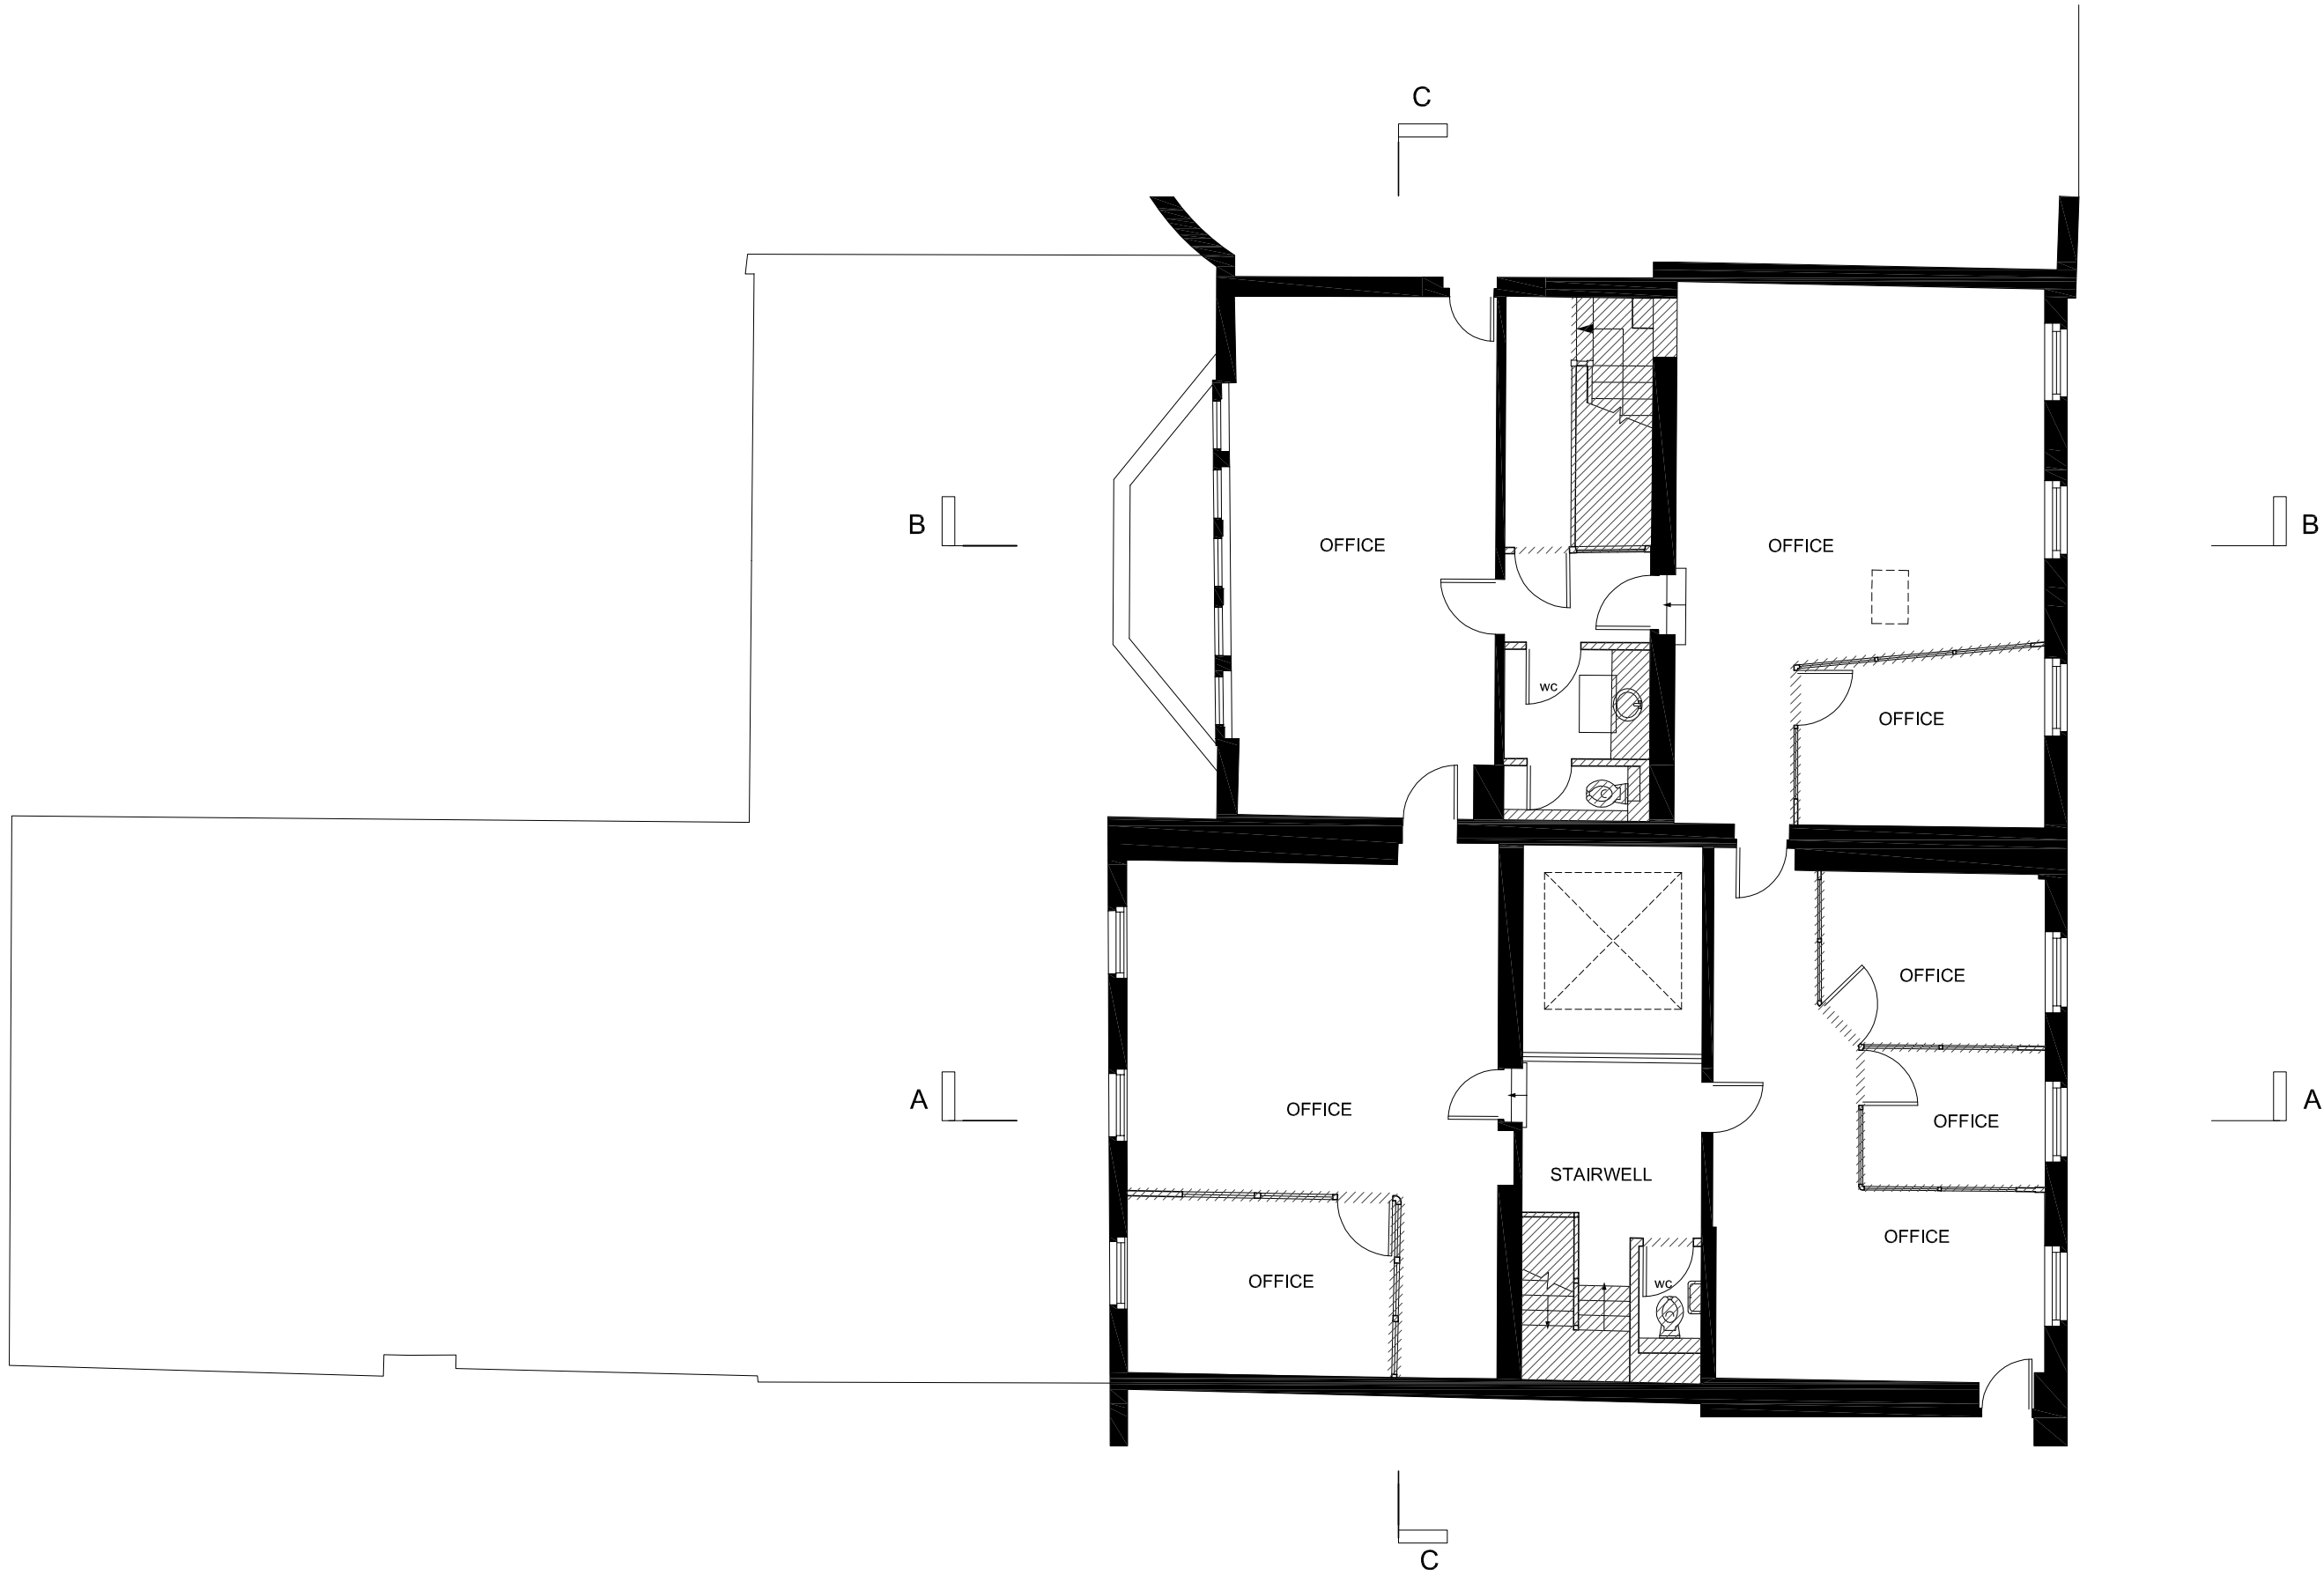

Copyright  
Do not scale from drawing. Contractor must confirm site  
dimensions before commencing works or shop drawings

Revision	Description	Date
----------	-------------	------

No. 34  
JOHN STREET  
No. 35

 

	to be retained
	to be demolished

FrederickGibberdPartnership  
Architecture Interiors UrbanDesign Landscape

117-121 Curtain Road London EC2A 3AD +44 (0) 20 7739 3400

Project 34-35 John Street WC1


Title DEMOLITION PLAN  
THIRD FLOOR

Client THE CAMPING PARTNERSHIP

Scale 1:50@A1,1:100@A3 Date JULY 2007

Project Number	Drawing Number	Revision
1855	(PA) 05	-

Drawing Series	(PA) PLANNING APPLICATION
Drawn by	Auth by

 

**FrederickGibberdPartnership**  
Architecture Interiors UrbanDesign Landscape

117-121 Curtain Road London EC2A 3AD +44 (0) 20 7739 3400

Project 34-35 John Steet WC1

Title DEMOLITION WORKS  
FRONT ELEVATION

Client THE CAMPING PARTNERSHIP


Scale 1:50@A1,1:100@A3 Date JULY 2007

Project Number	Drawing Number	Revision
1855	(PA) 06	-

Drawing Series	(PA) PLANNING APPLICATION
Drawn by	Auth by



0 1 2 3 4 5 10 metres

 to be demolished

**FrederickGibberdPartnership**  
Architecture Interiors UrbanDesign Landscape

117-121 Curditt Road London EC2A 3AD ☎ +44 (0) 20 7739 9400


Project 34-35 John Steet WC1

Title DEMOLITION WORKS  
REAR ELEVATION

Client THE CAMPING PARTNERSHIP

Scale 1:50@A1,1:100@A3 Date JULY 2007

Project Number	Drawing Number	Revision
1855	(PA) 07	-
Drawing Series	(PA) PLANNING APPLICATION	Auth by

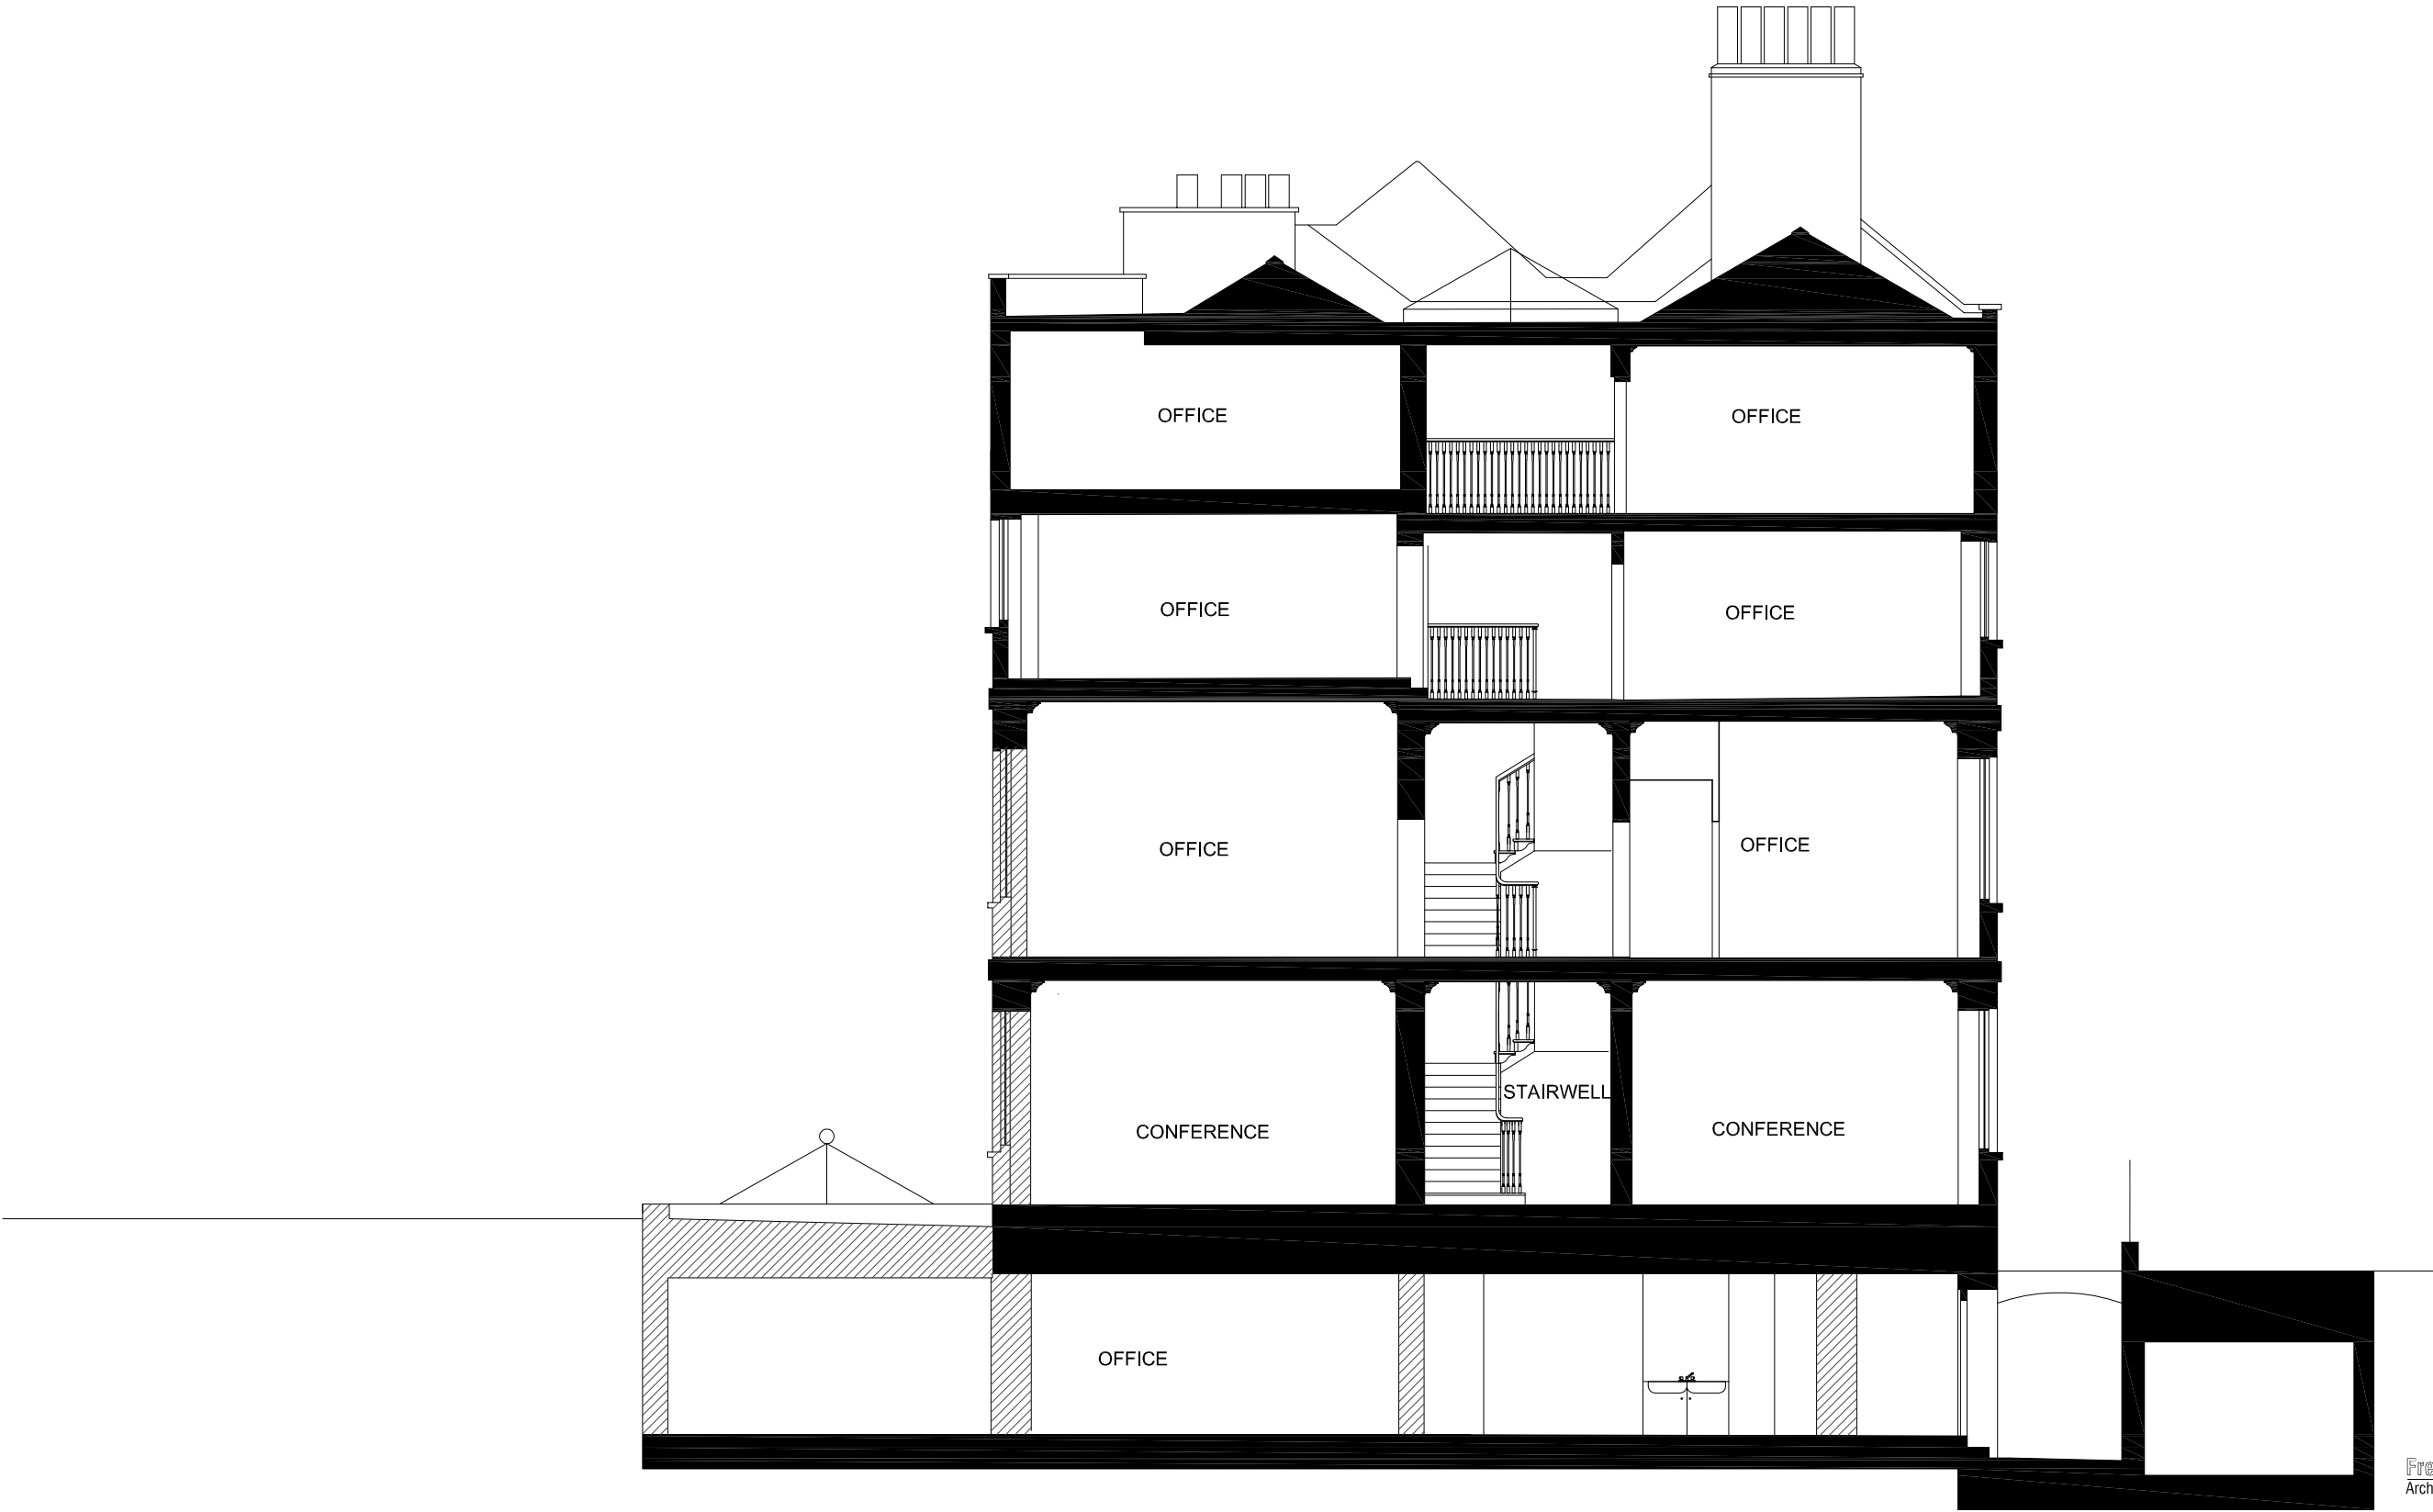

0 1 2 3 4 5 10 metres

to be retained

to be demolished

FrederickGibberdPartnership  
Architecture Interiors UrbanDesign Landscape

117-121 Curliak Road London EC2A 3AD +44 (0) 20 7739 3400

Project 34-35 John Steet WC1

Title DEMOLITION WORKS  
SECTION A - A



Client THE CAMPING PARTNERSHIP

Scale 1:50@A1,1:100@A3 Date JULY 2007

Project Number 1855	Drawing Number (PA) 08	Revision -
Drawing Series (PA) PLANNING APPLICATION	Drawn by	Auth by



0 1 2 3 4 5 10 metres

 to be retained  
 to be demolished

FrederickGibberdPartnership  
Architecture Interiors UrbanDesign Landscape

117-121 Curtain Road London EC2A 3AD +44 (0) 20 7739 3400

Project 34-35 John Street WC1





Title DEMOLITION WORKS  
SECTION B - B

Client THE CAMPING PARTNERSHIP

Scale 1:50@A1,1:100@A3 Date JULY 2007

Project Number	Drawing Number	Revision
1855	(PA) 09	-

Drawing Series	(PA) PLANNING APPLICATION
Drawn by	Auth by

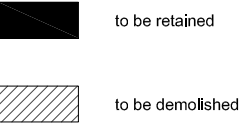  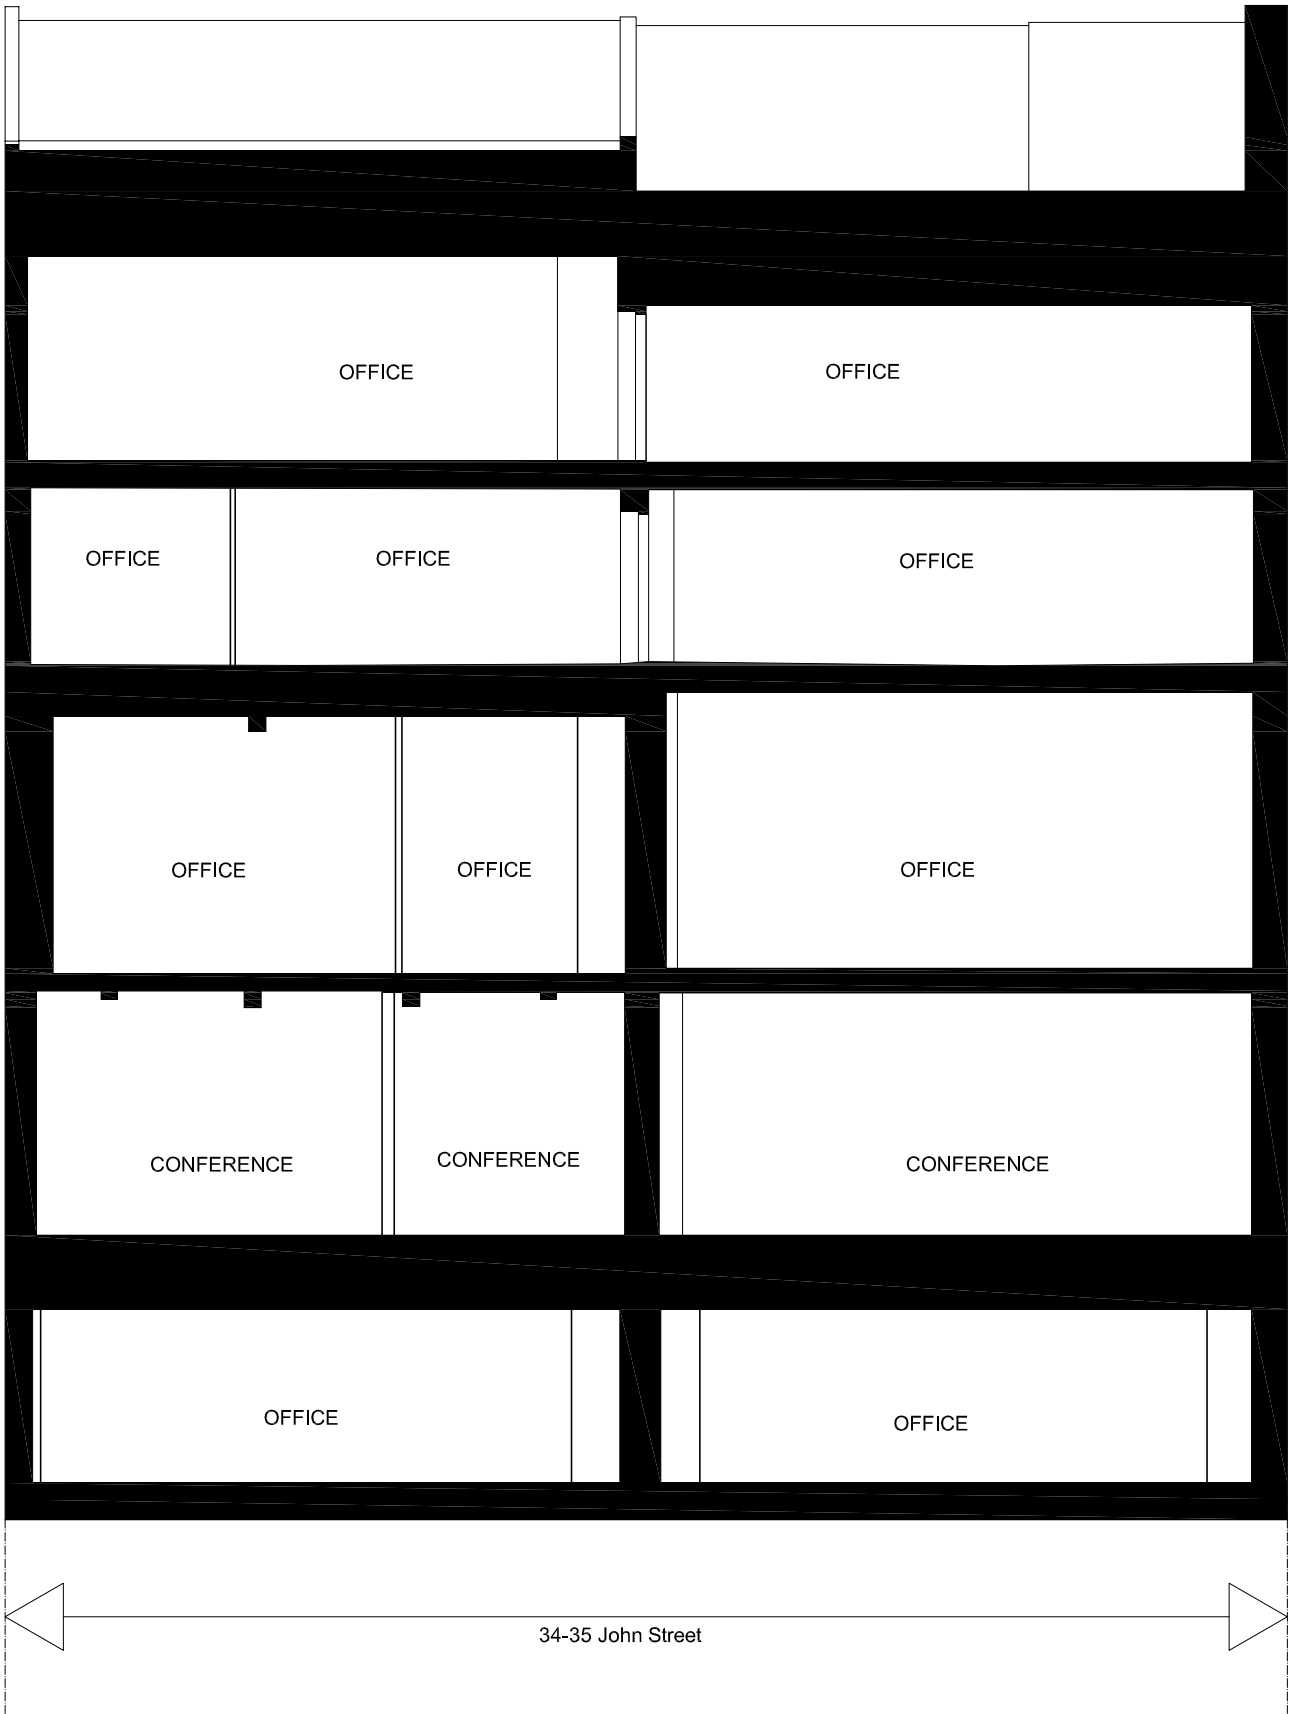

**FrederickGibberdPartnership**  
Architecture Interiors UrbanDesign Landscape

117-121 Curtain Road London EC2A 3AD +44 (0) 20 7739 3400

Project 34-35 John Street WC1

Title DEMOLITION WORKS  
SECTION C - C

Client THE CAMPING PARTNERSHIP

Scale 1:50@A1,1:100@A3 Date JULY 2007

Project Number	Drawing Number	Revision
1855	(PA) 10	-

Drawing Series (PA) PLANNING APPLICATION  
Drawn by Auth by