



FrederickGibberdPartnership
Architecture Interiors UrbanDesign Landscape

117-121 Curtain Road London EC2A 3AD +44 (0) 20 7739 3400

Project 34-35 John Steet WC1

Title PROPOSED
FRONT ELEVATION


Client THE CAMPING PARTNERSHIP

Scale 1:50@A1,1:100@A3 Date JULY 2007

Project Number	Drawing Number	Revision
1855	(PA) 16	-

Drawing Series (PA) PLANNING APPLICATION
Drawn by Auth by



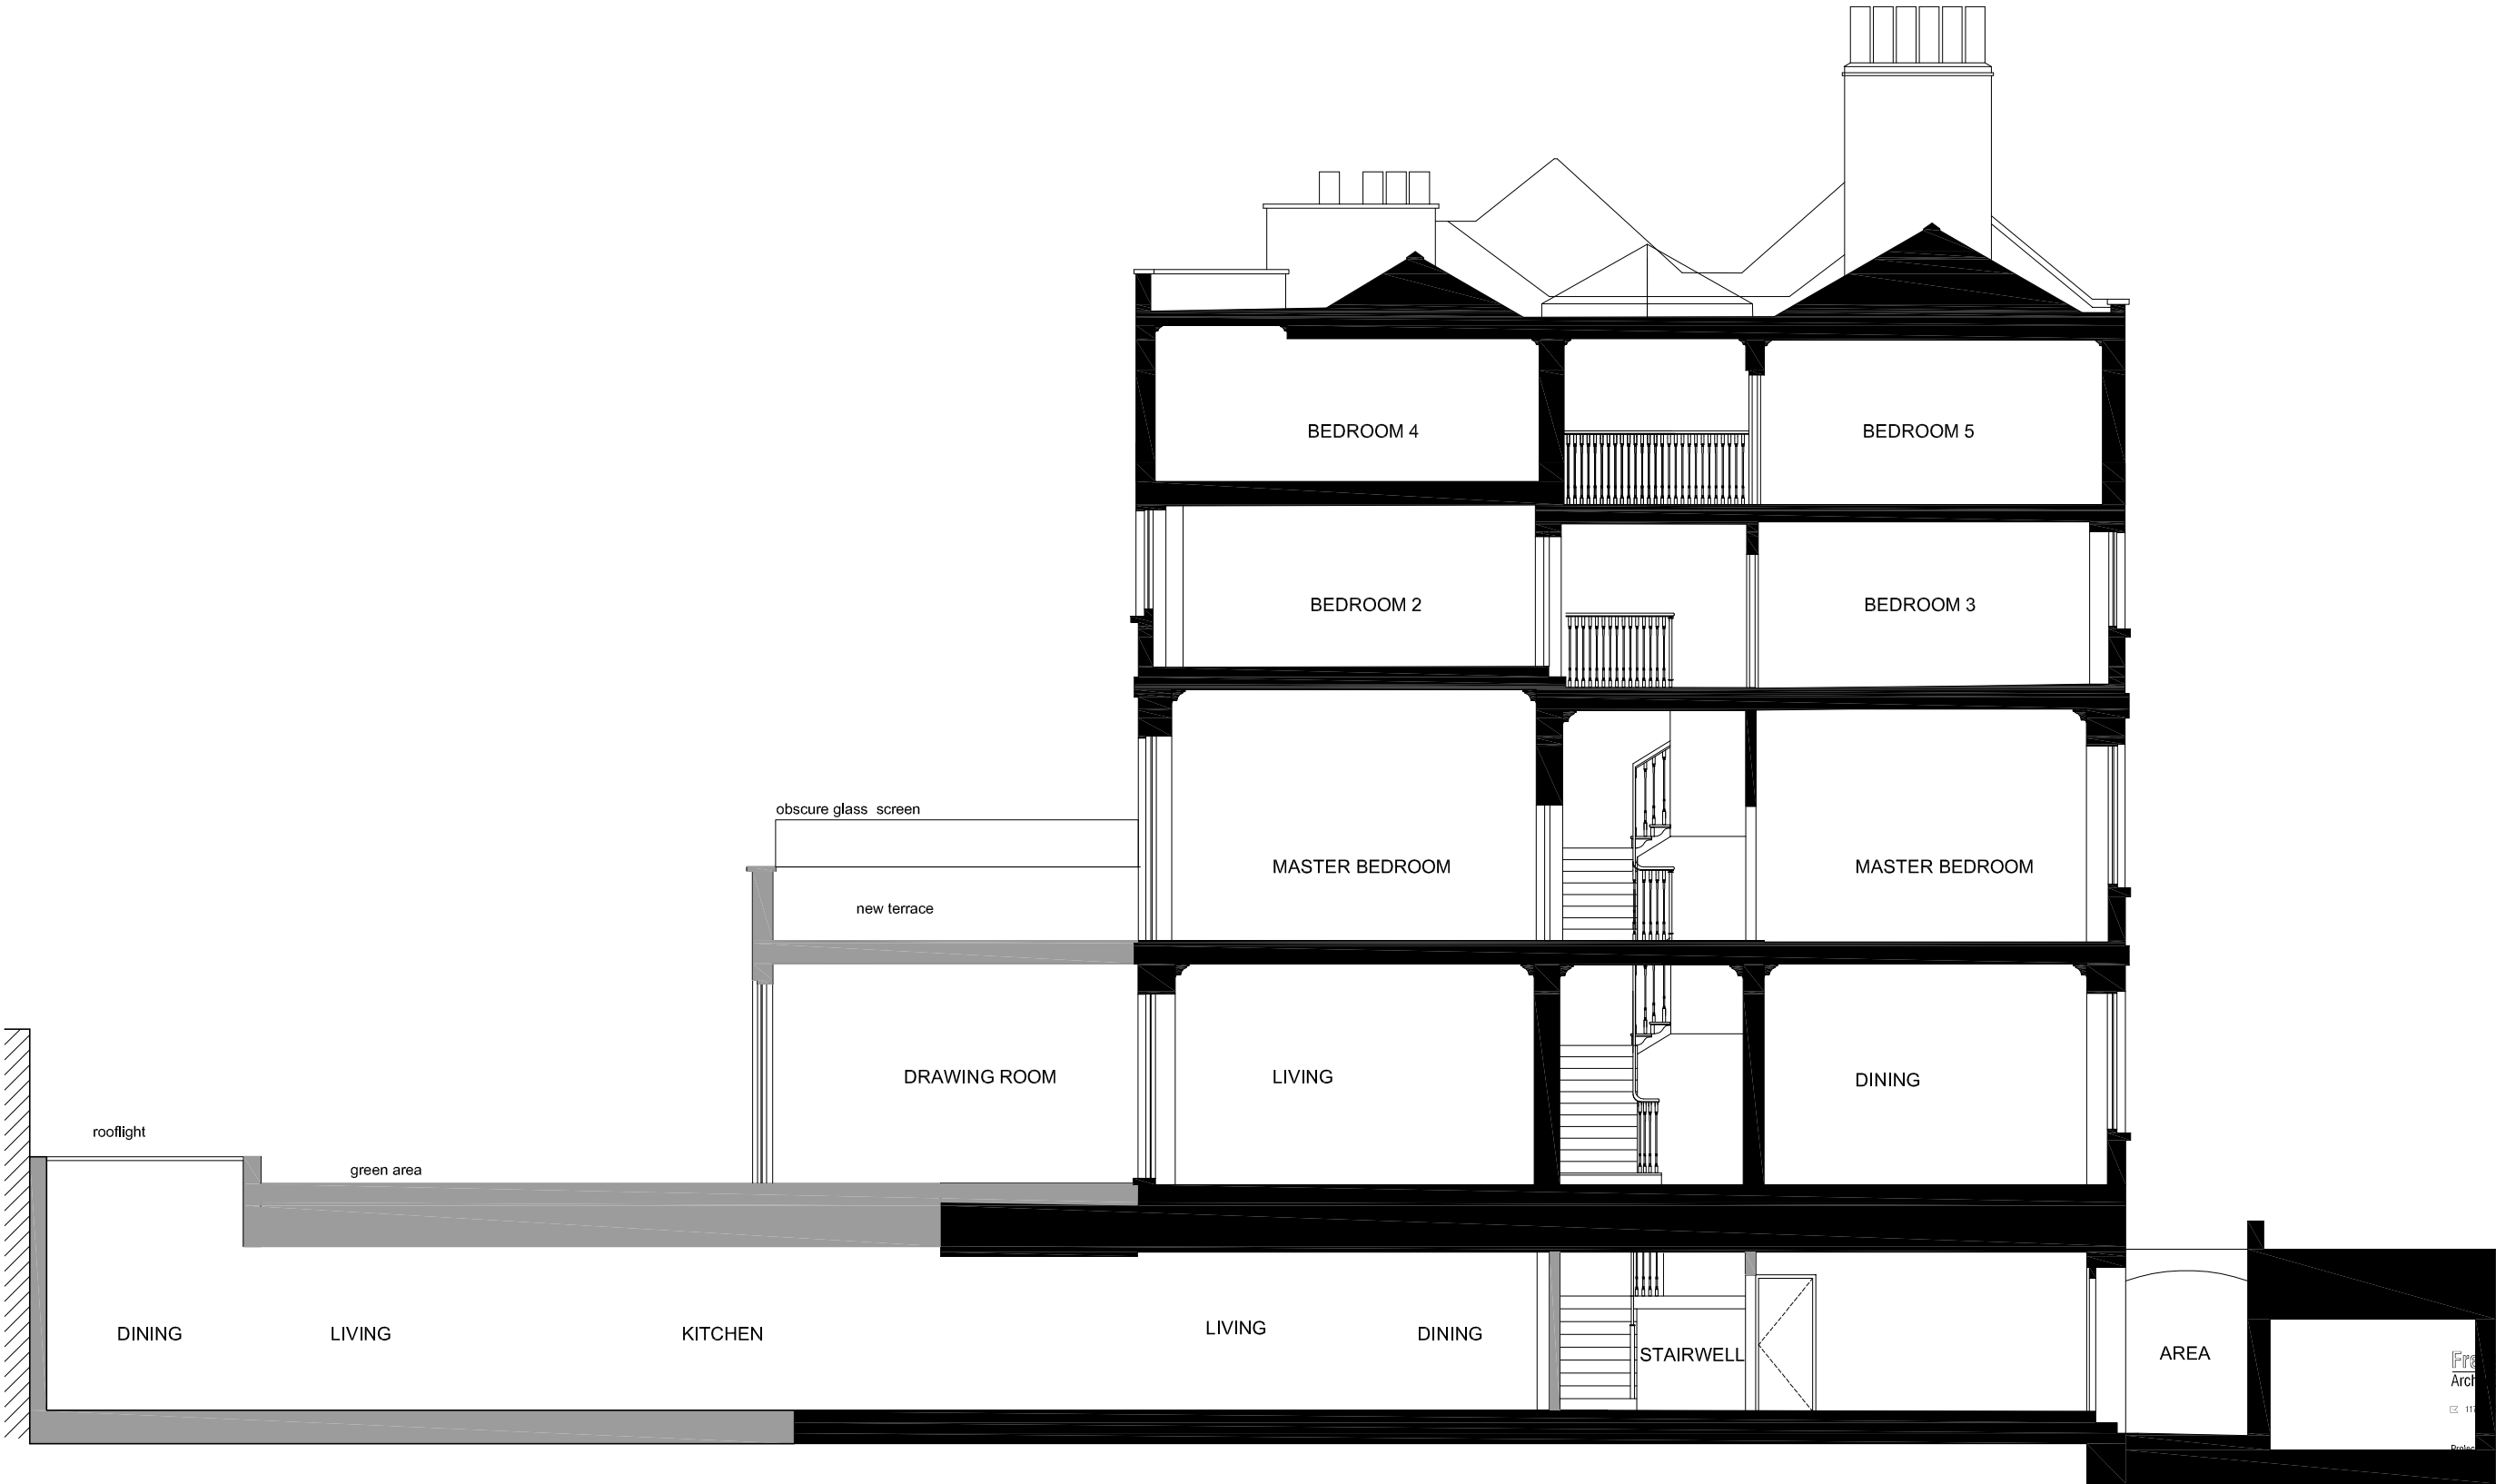

FrederickGibberdPartnership
Architecture Interiors UrbanDesign Landscape

110 Curlew Road London EC2A 3AD +44 (0) 20 7739 3400

34-35 John Steet WC1

PROPOSED
SECTION A - A


THE CAMPING PARTNERSHIP


Scale 1:50@A1,1:100@A3 Date JULY 2007

Project Number	Drawing Number	Revision
1855	(PA) 18	-

Drawing Series	(PA) PLANNING APPLICATION
Auth by	



 to be retained

 new

FrederickGibberdPartnership
Architecture Interiors UrbanDesign Landscape

t: +44 (0) 20 7739 3400 f: +44 (0) 20 7739 3400

Project 34-35 John Steet WC1

Title PROPOSED
SECTION B - B

Client THE CAMPING PARTNERSHIP

Scale 1:50@A1,1:100@A3 Date JULY 2007

Project Number	Drawing Number	Revision
1855	(PA) 19	-
Drawing Series	(PA) PLANNING APPLICATION	Auth by

