


This drawing is not to be scaled
Verify all dimensions on site


Note

1. Slab holes shown are clear openings, dimensions are to edge of concrete.

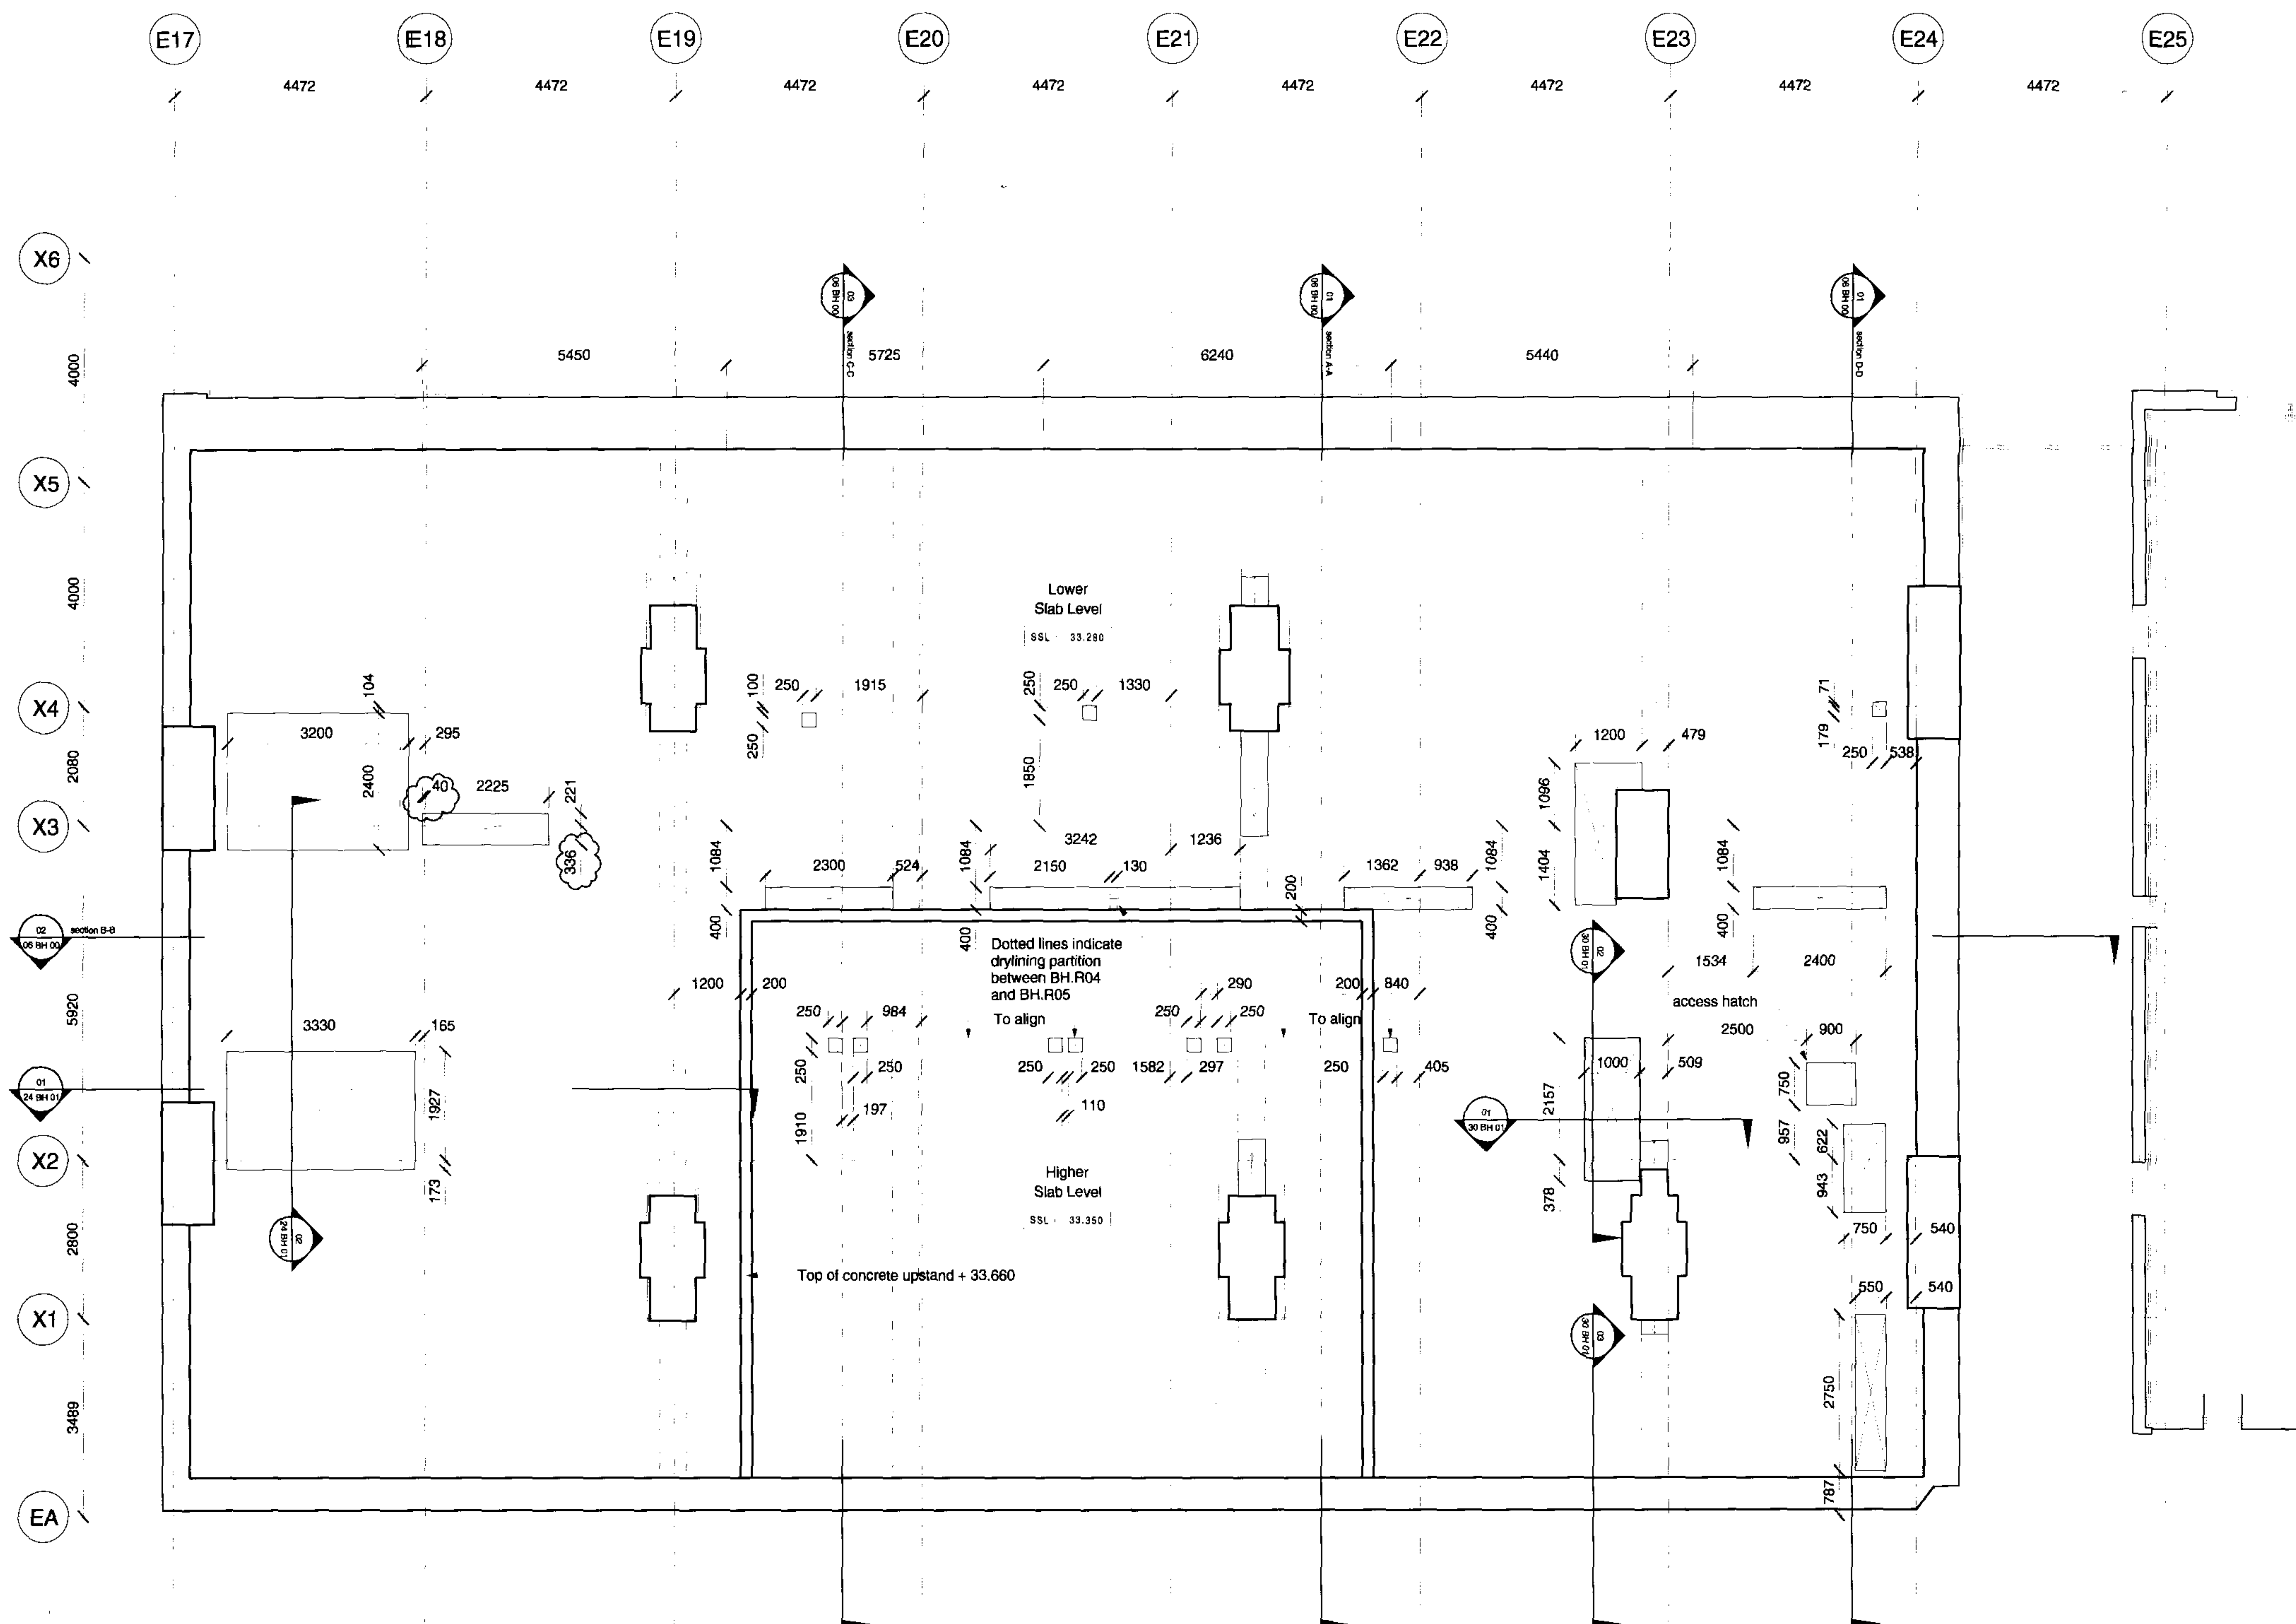

D	DIMENSIONS REVISED TO ACCOMMODATE STRUCTURAL BEAMS	15.06.07
C	DIMENSIONS REVISED AS NOTED	08.06.07
B	REVISED AS NOTED	07.06.07
A	CONSTRUCTION ISSUE	08.05.07

Rev.	Amendment	Date
Key Plan		

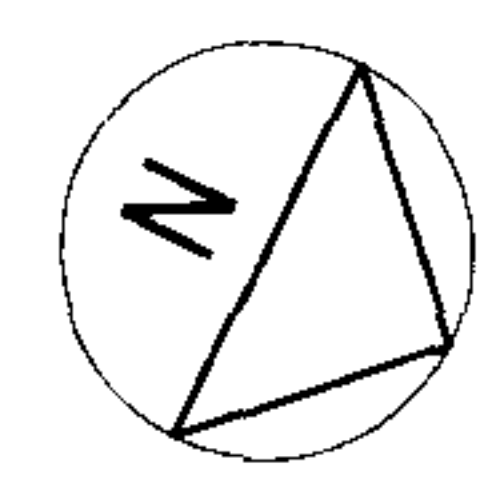

FOR CONSTRUCTION

Client
Manhattan Lofts Corporation Limited

Project
St Pancras Chambers

Title
**Barlow House
Roof Plant Level
Slab Edge Setting-Out**

Drawn By	Checked By	Scale	Date
RC	MZ	1:100 @ A2	08.05.07
Drawing No	Revision		
10166 A 23 BH 02	D		

RHWL Architects
and
RICHARD GRIFFITHS ARCHITECTS
77 Endell Street, London WC2E 8DZ
tel +44 (0)20 7379 7900 fax +44 (0)20 7836 4881
email london@rhw.com www.rhw.com

RHWL Architects, RHWL Interiors and Arts Team are all part of Remon Howard Wood Lewis LLP.

01 Barlow House - Roof Plant Level Slab