




PDF COLLECTION
The British Museum

Prepared for

The Trustees of The British Museum

Project No: 07.33103.00

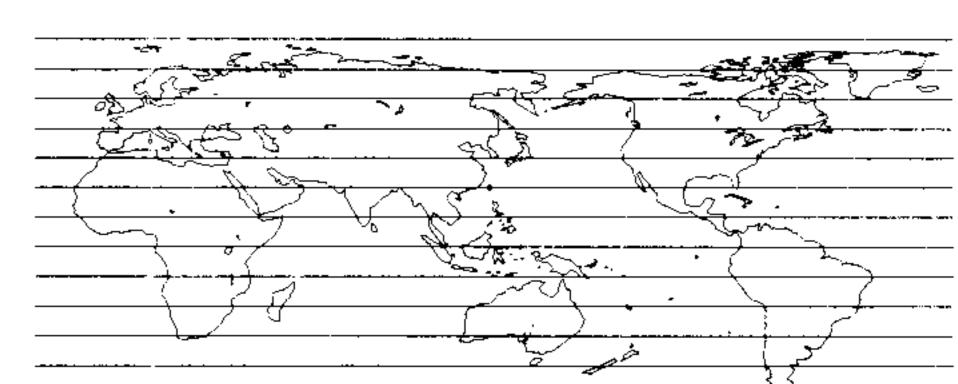

HOK INTERNATIONAL LIMITED



ARCHITECTURE, INTERIORS, CONSULTING LANDSCAPE & PLANNING, CONSERVATION

216 Oxford Street, London, W1C 1DB, UK
Tel: +44 (0)20 7636 2006
Fax: +44 (0)20 7636 1987
Internet: http://www.hok.com

All reproduction & intellectual property rights reserved © 2007 In association with:

Alan Baxter and Associates
75 Cowcross Street, London, EC1M 6EL

Baker Mallett LLP Suite 1, 10 Churchill Square, Kings Hill, West Malling, Kent, ME19 4YU

Lawrence Webster Forrest Ltd Legion House, Lower Road, Kenley, Surrey, CR8 5NH

TGA Consulting Engineers Armstrong House, Abbeywoods Business Park, Durham City, DH1 5GH

Key Plan:

Do not scale dimensions from drawings
Site verify all dimensions prior to construction
Report all discrepancies to HOK immediately
This drawing is to be read in conjunction with all relevant documents and drawings

No.	Description	Date
	<del></del> _	
	· · · · · · · · · · · · · · · · · · ·	· · · · · · · · · · · · · · · · · · ·
	<del></del>	
		· · · · · · · · · · · · · · · · · · ·

Drawn by: L.L

Drawn Date: 31/07/07

Reviewed by: S.D Scale: 1:10

Project No: 07.33103.00

Sheet Titles:

LEVEL 5 FLOOR PLAN AS PROPOSED

Original drawing is A1:
Sheet Number:

Revis

Δ991

06/09/2007 09:27:2

1 5 10 M