



LOWER GROUND FLOOR PLAN:




SECTION A-A:

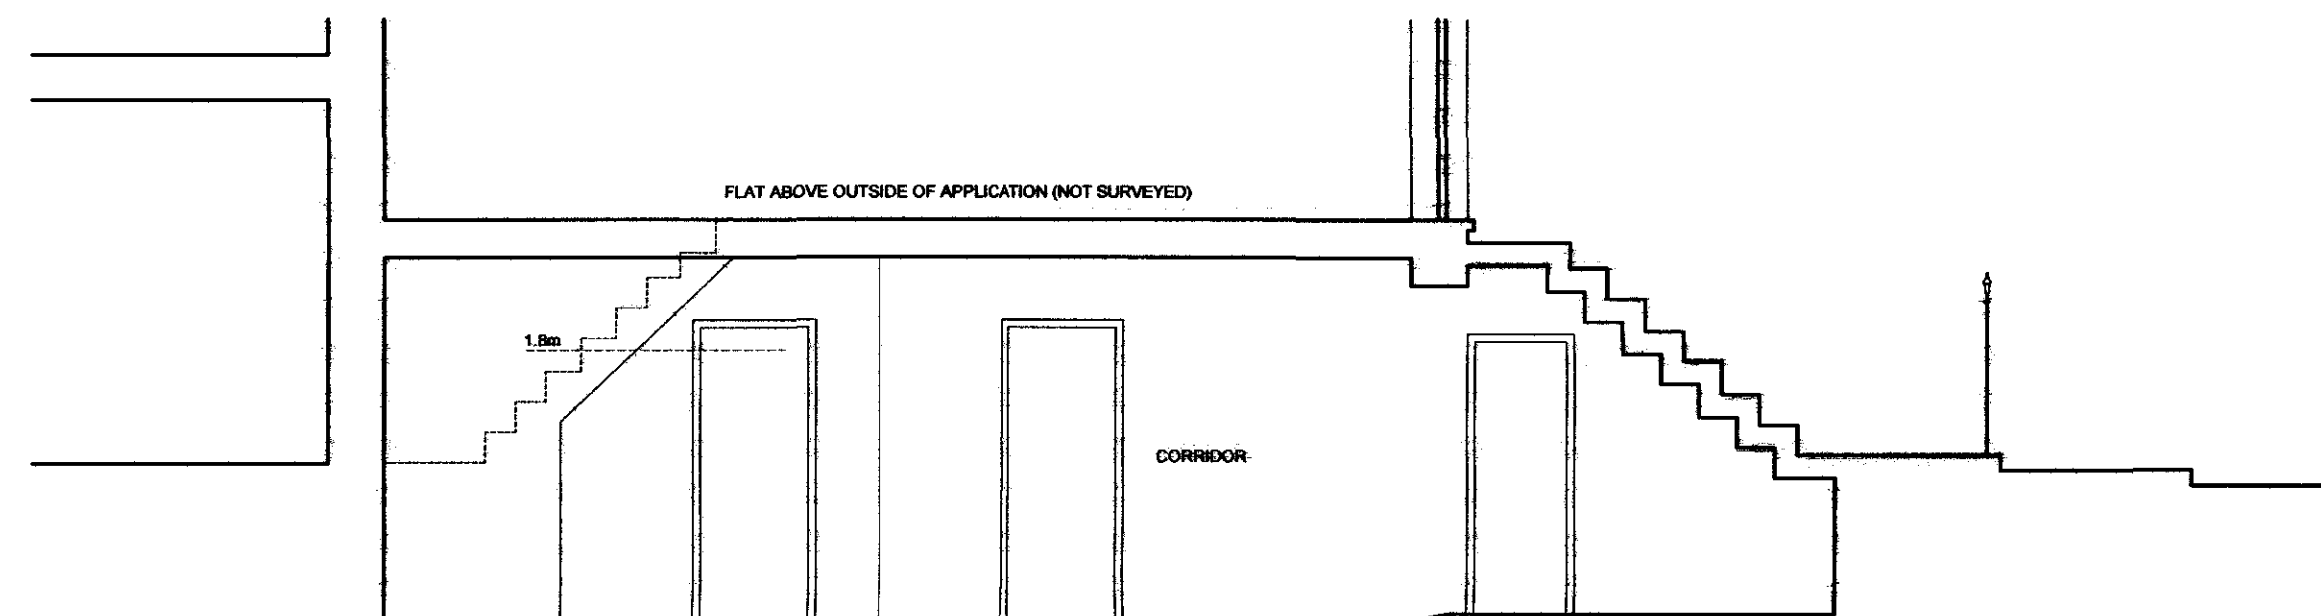

FRONT ELEVATION:

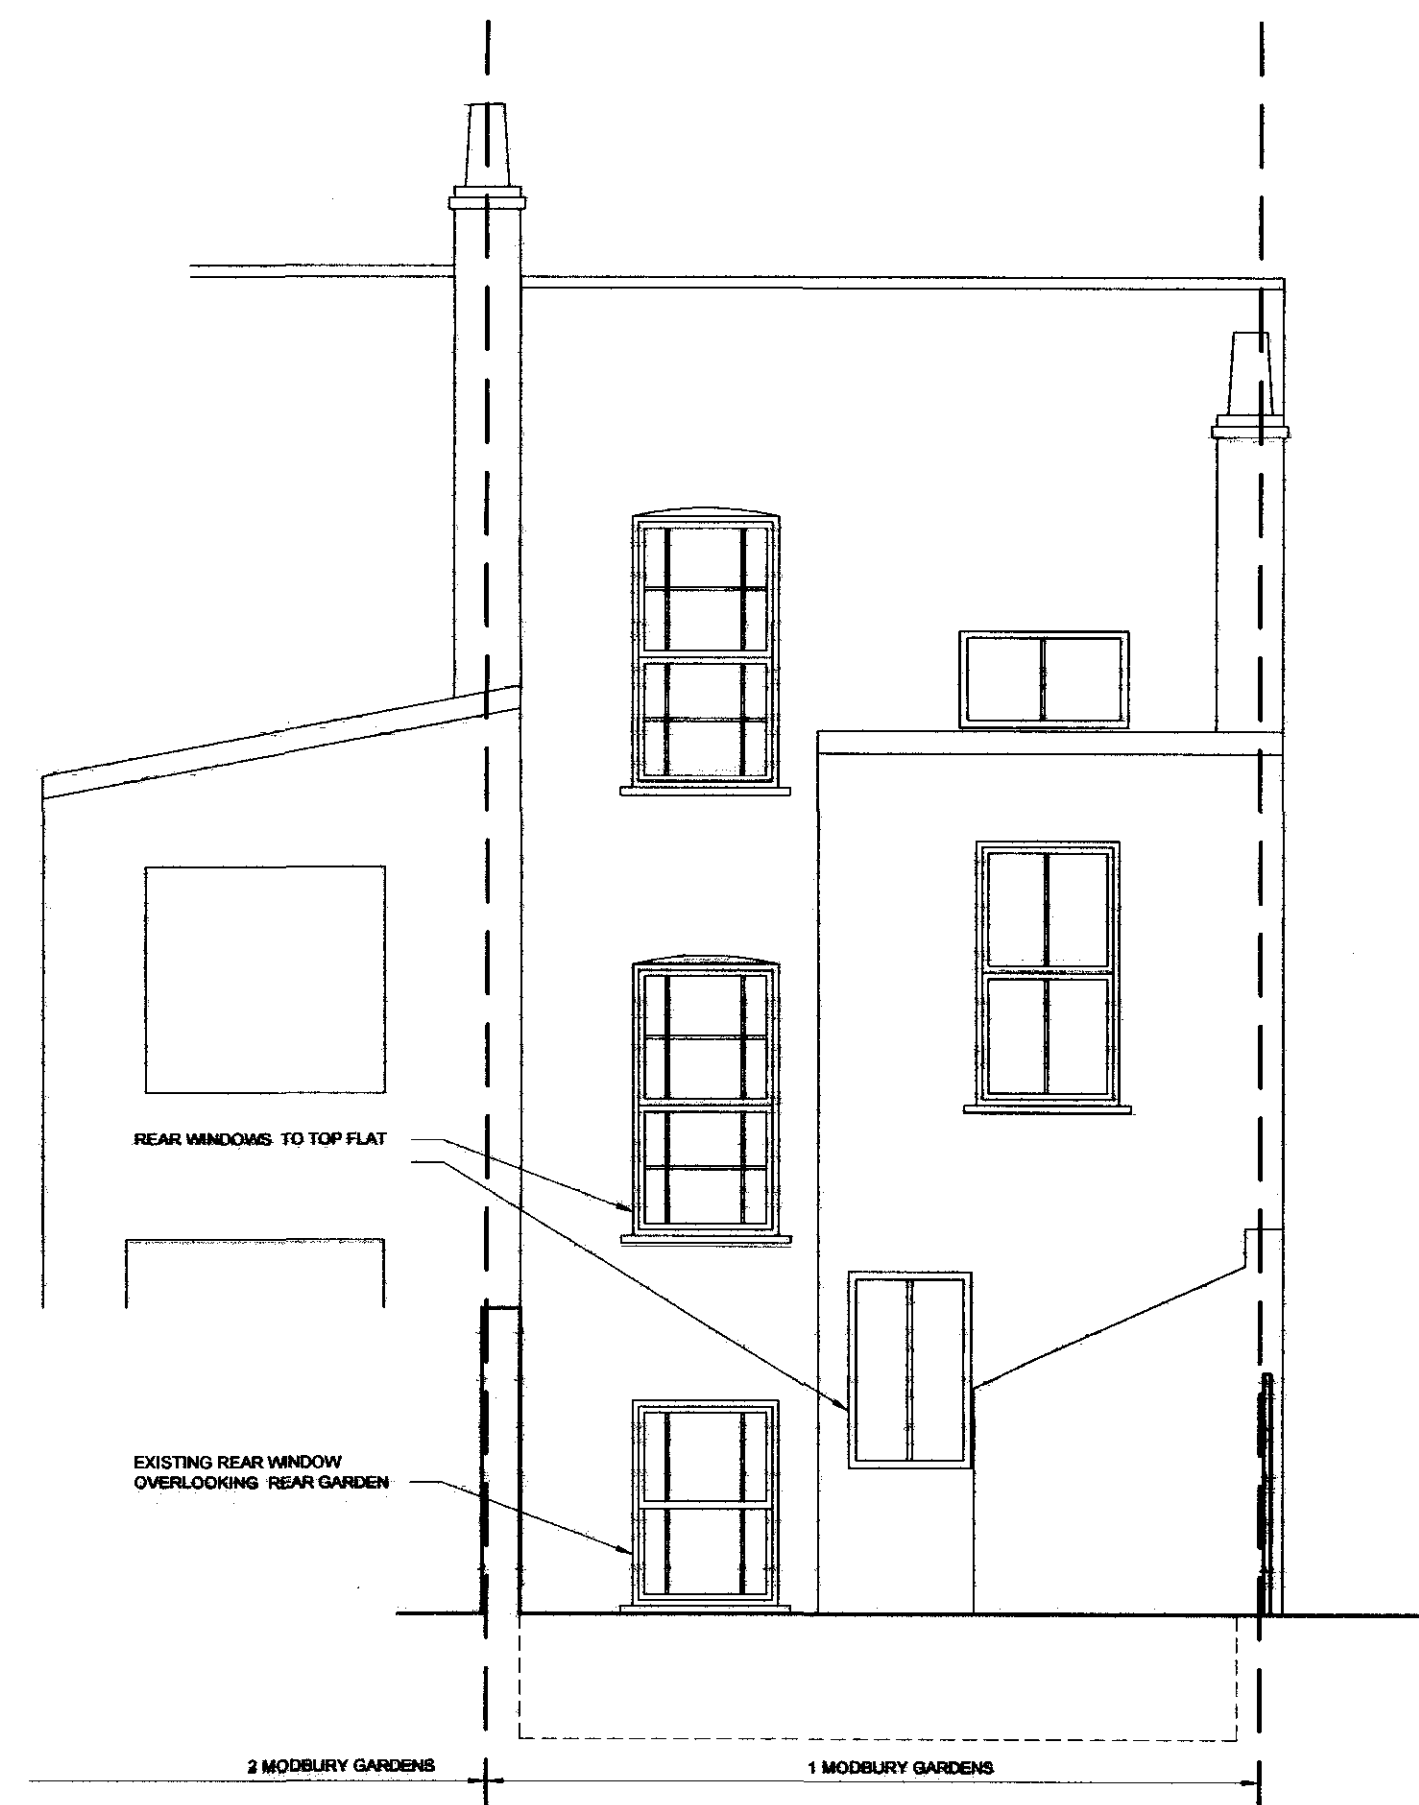

BACK ELEVATION:

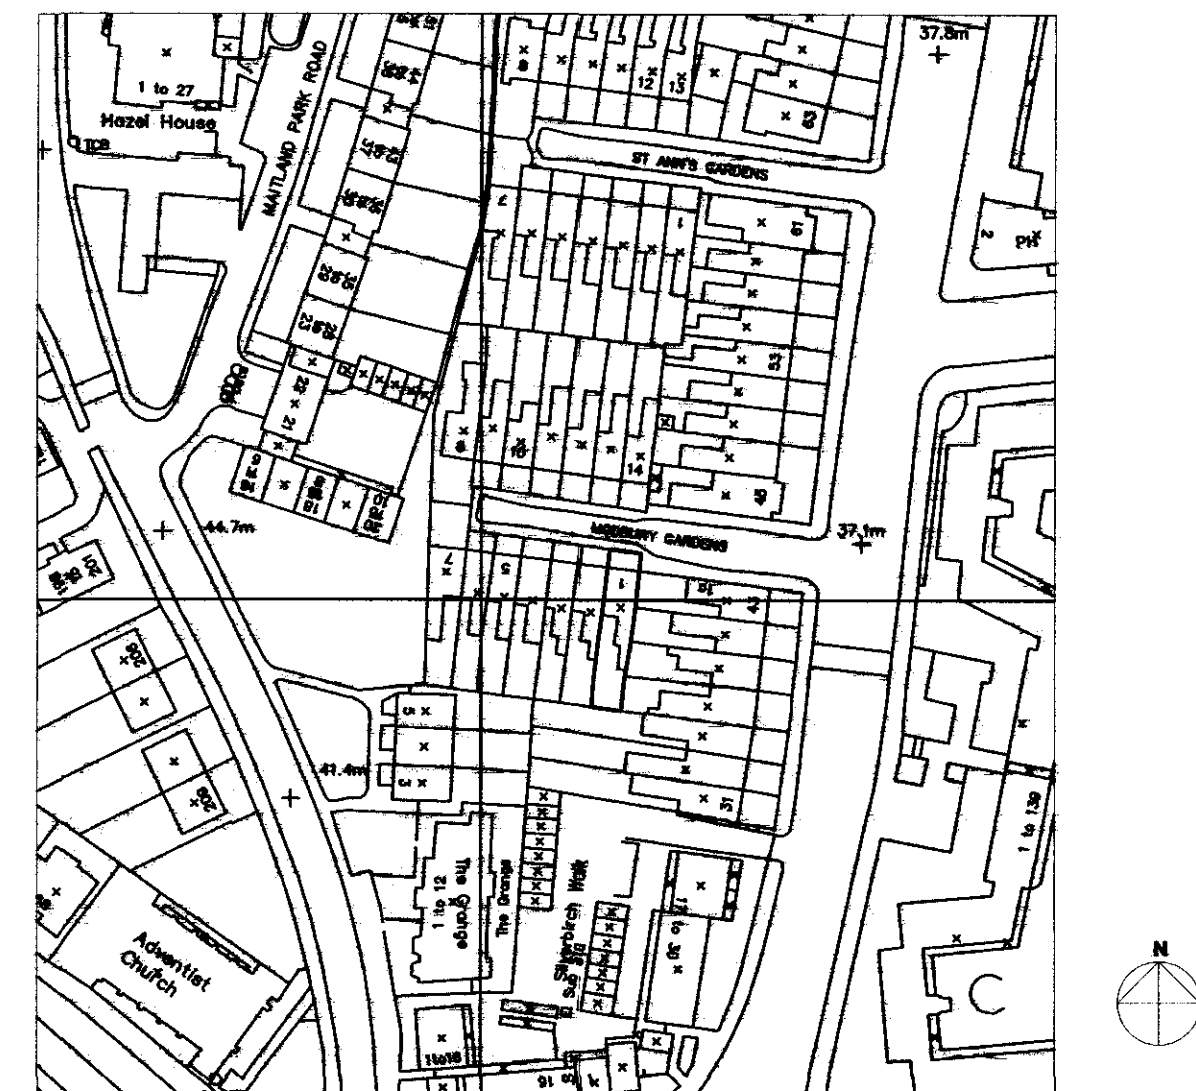


SITE LOCATION PLAN SCALE 1:1250

## NOTES

1. Do not scale off drawings. Use figured dimensions only.
2. All dimensions to be verified on site and any discrepancies to be brought to the Architect's attention immediately.
3. This drawing is to be read in conjunction with all other relevant contract documents.
4. All structural works are to be carried out in accordance with the consultant structural engineer's drawings and specification.
5. All mechanical and electrical work is to be carried out in accordance with the consultant mechanical and electrical engineer's drawings and specification.

## REVISIONS

No.	DESCRIPTION	APPR.	DATE	REV. BY

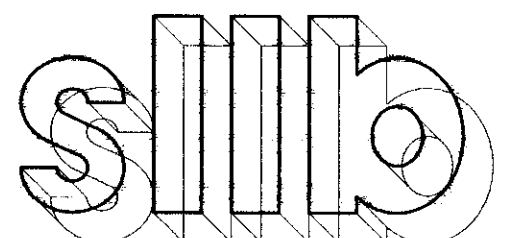

**smith lance arcade & bechtol**  
Architects Ltd London  
4 - 8 Canfield Gardens London NW6 3BS  
Tel: 020 7372 2888 Fax: 020 7372 6333

SITE ADDRESS		DRAWING TITLE	
LOWER GROUND FLOOR FLAT 1 MODBURY GARDENS LONDON NW5		EXISTING PLAN, ELEVATIONS, SECTION AND SITE LOCATION PLAN	
SCALE	1:50; 1:1250 @ A1	DRAWN BY	AG
DATE	01.09.07	CHECKED BY	AN
JOB No.	10122	DRG No.	PL/100
STAGE	PLANNING	REV.	-