



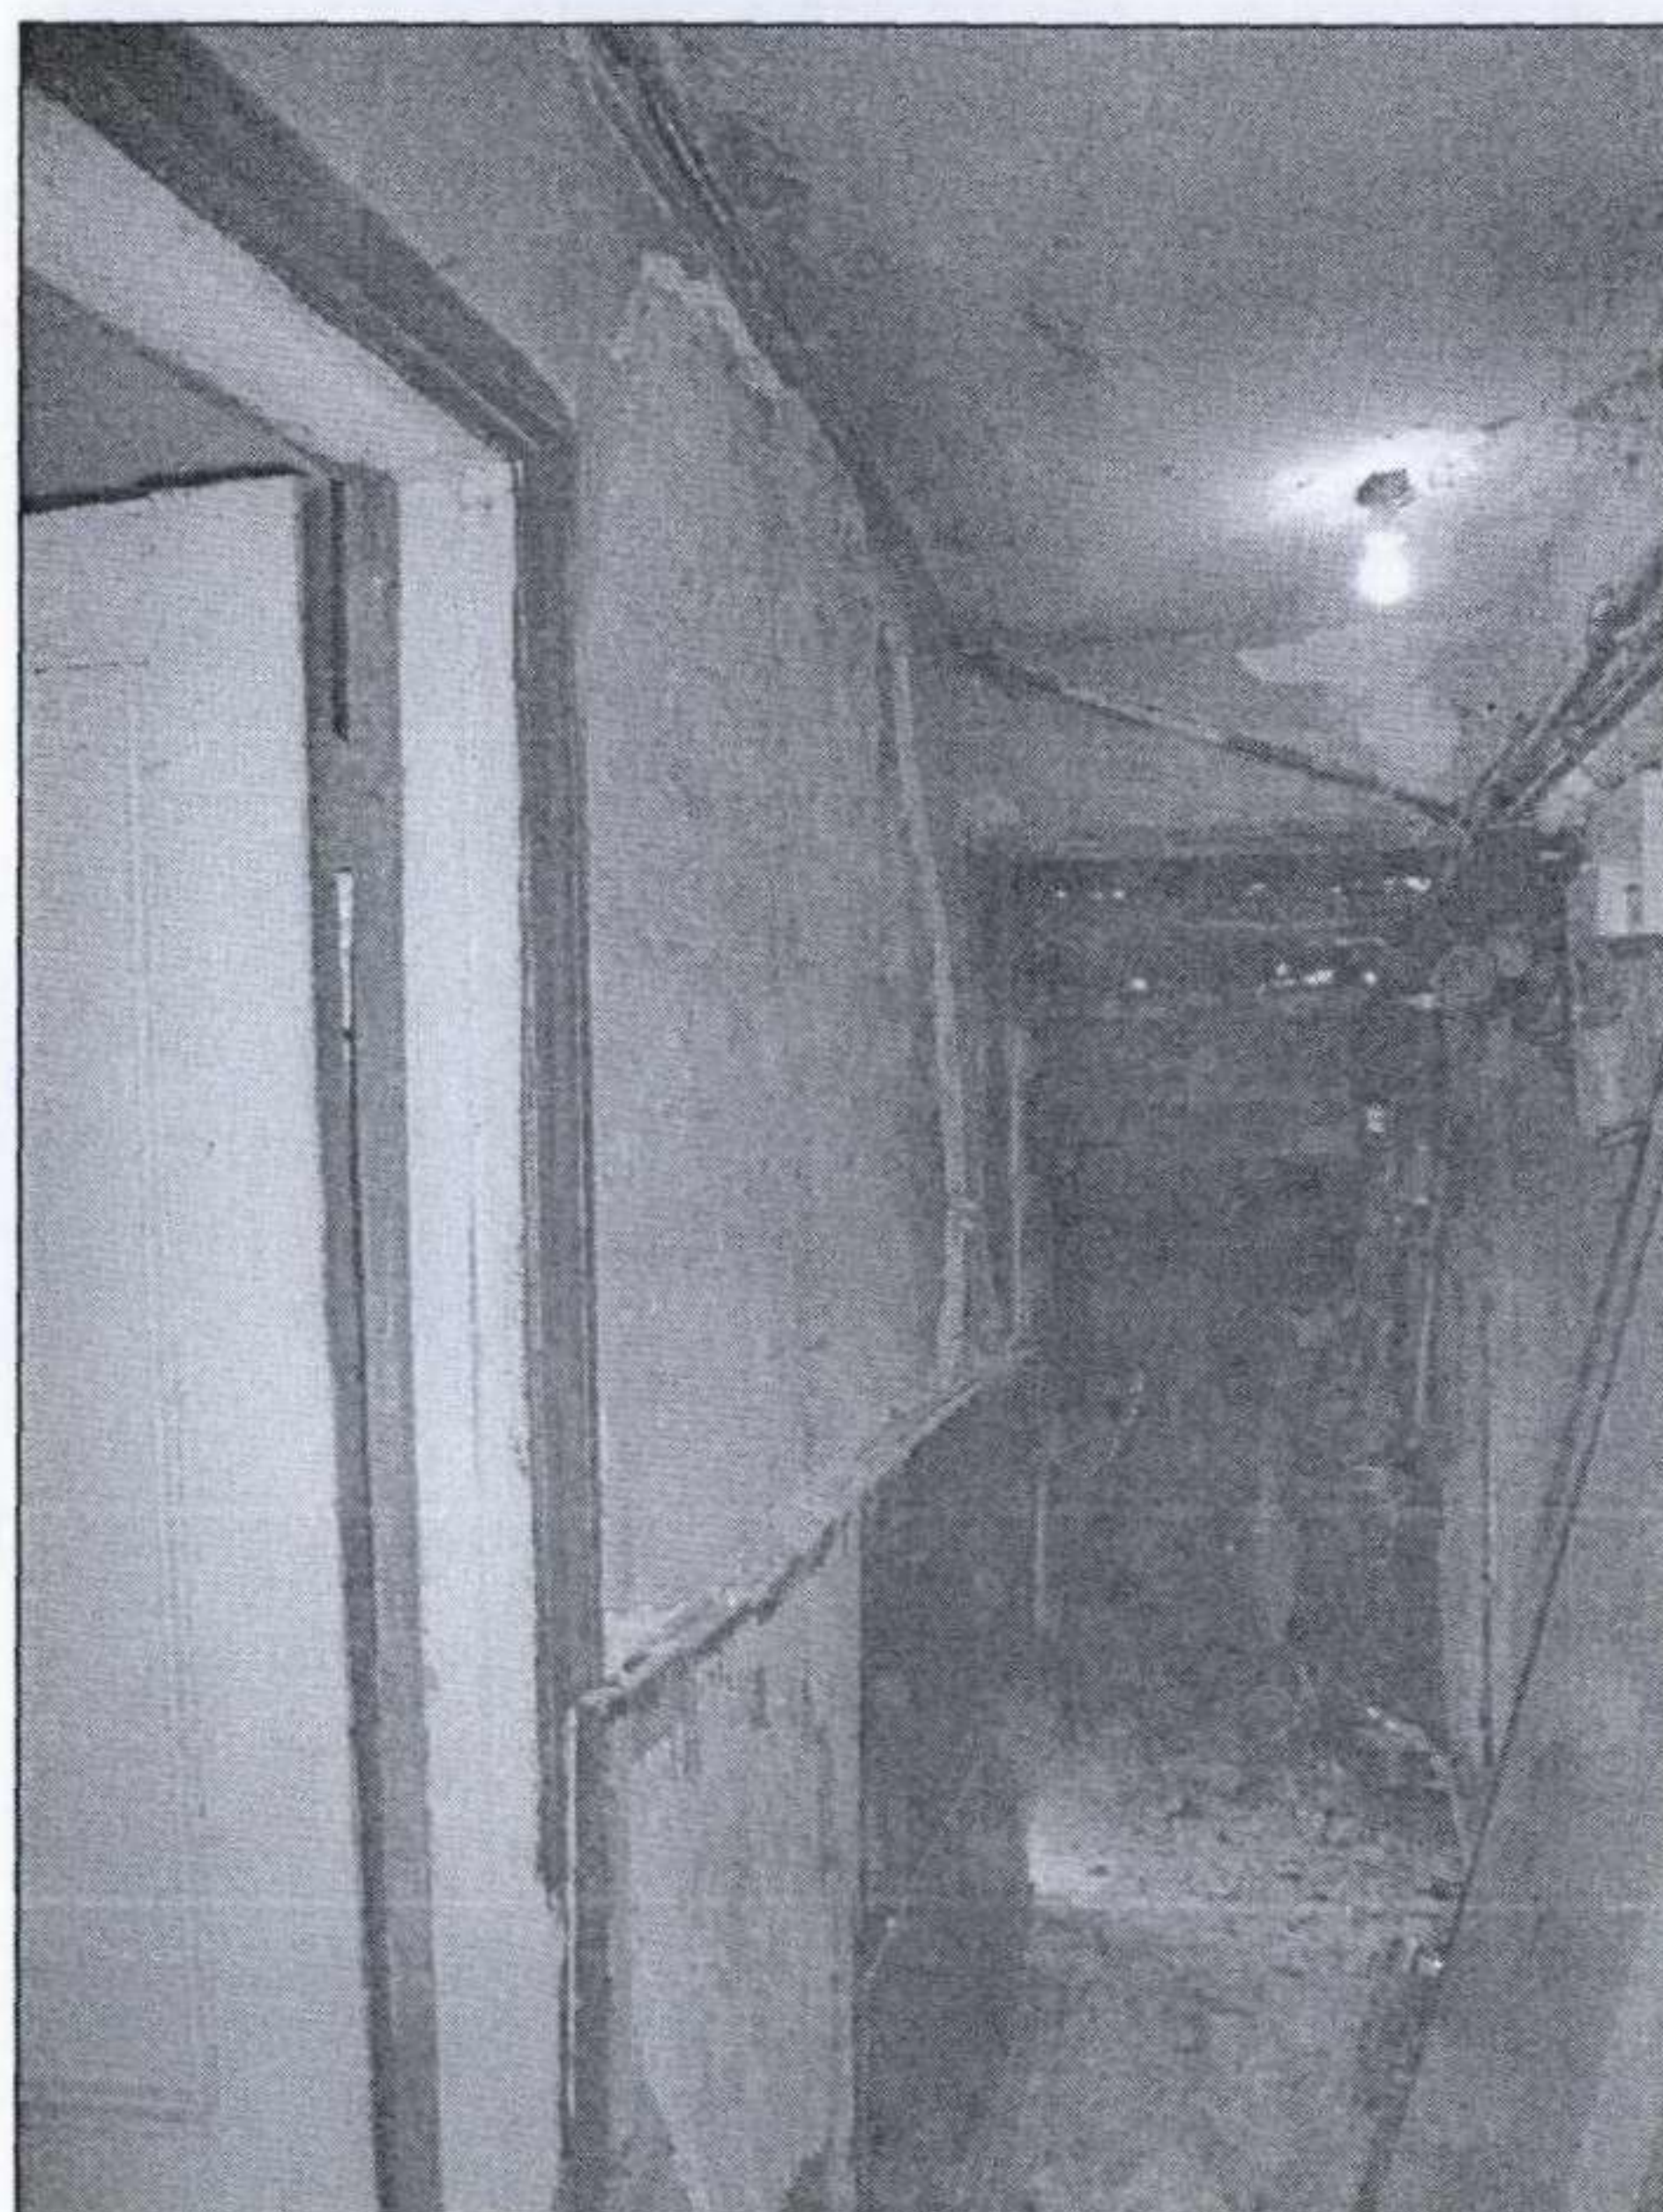

EXISTING REAR VIEW FROM
THE GARDEN

EXISTING FRONT ELEVATION OF
1 MODBURY GARDENS

EXISTING VIEW DOWN THE
CORRIDOR

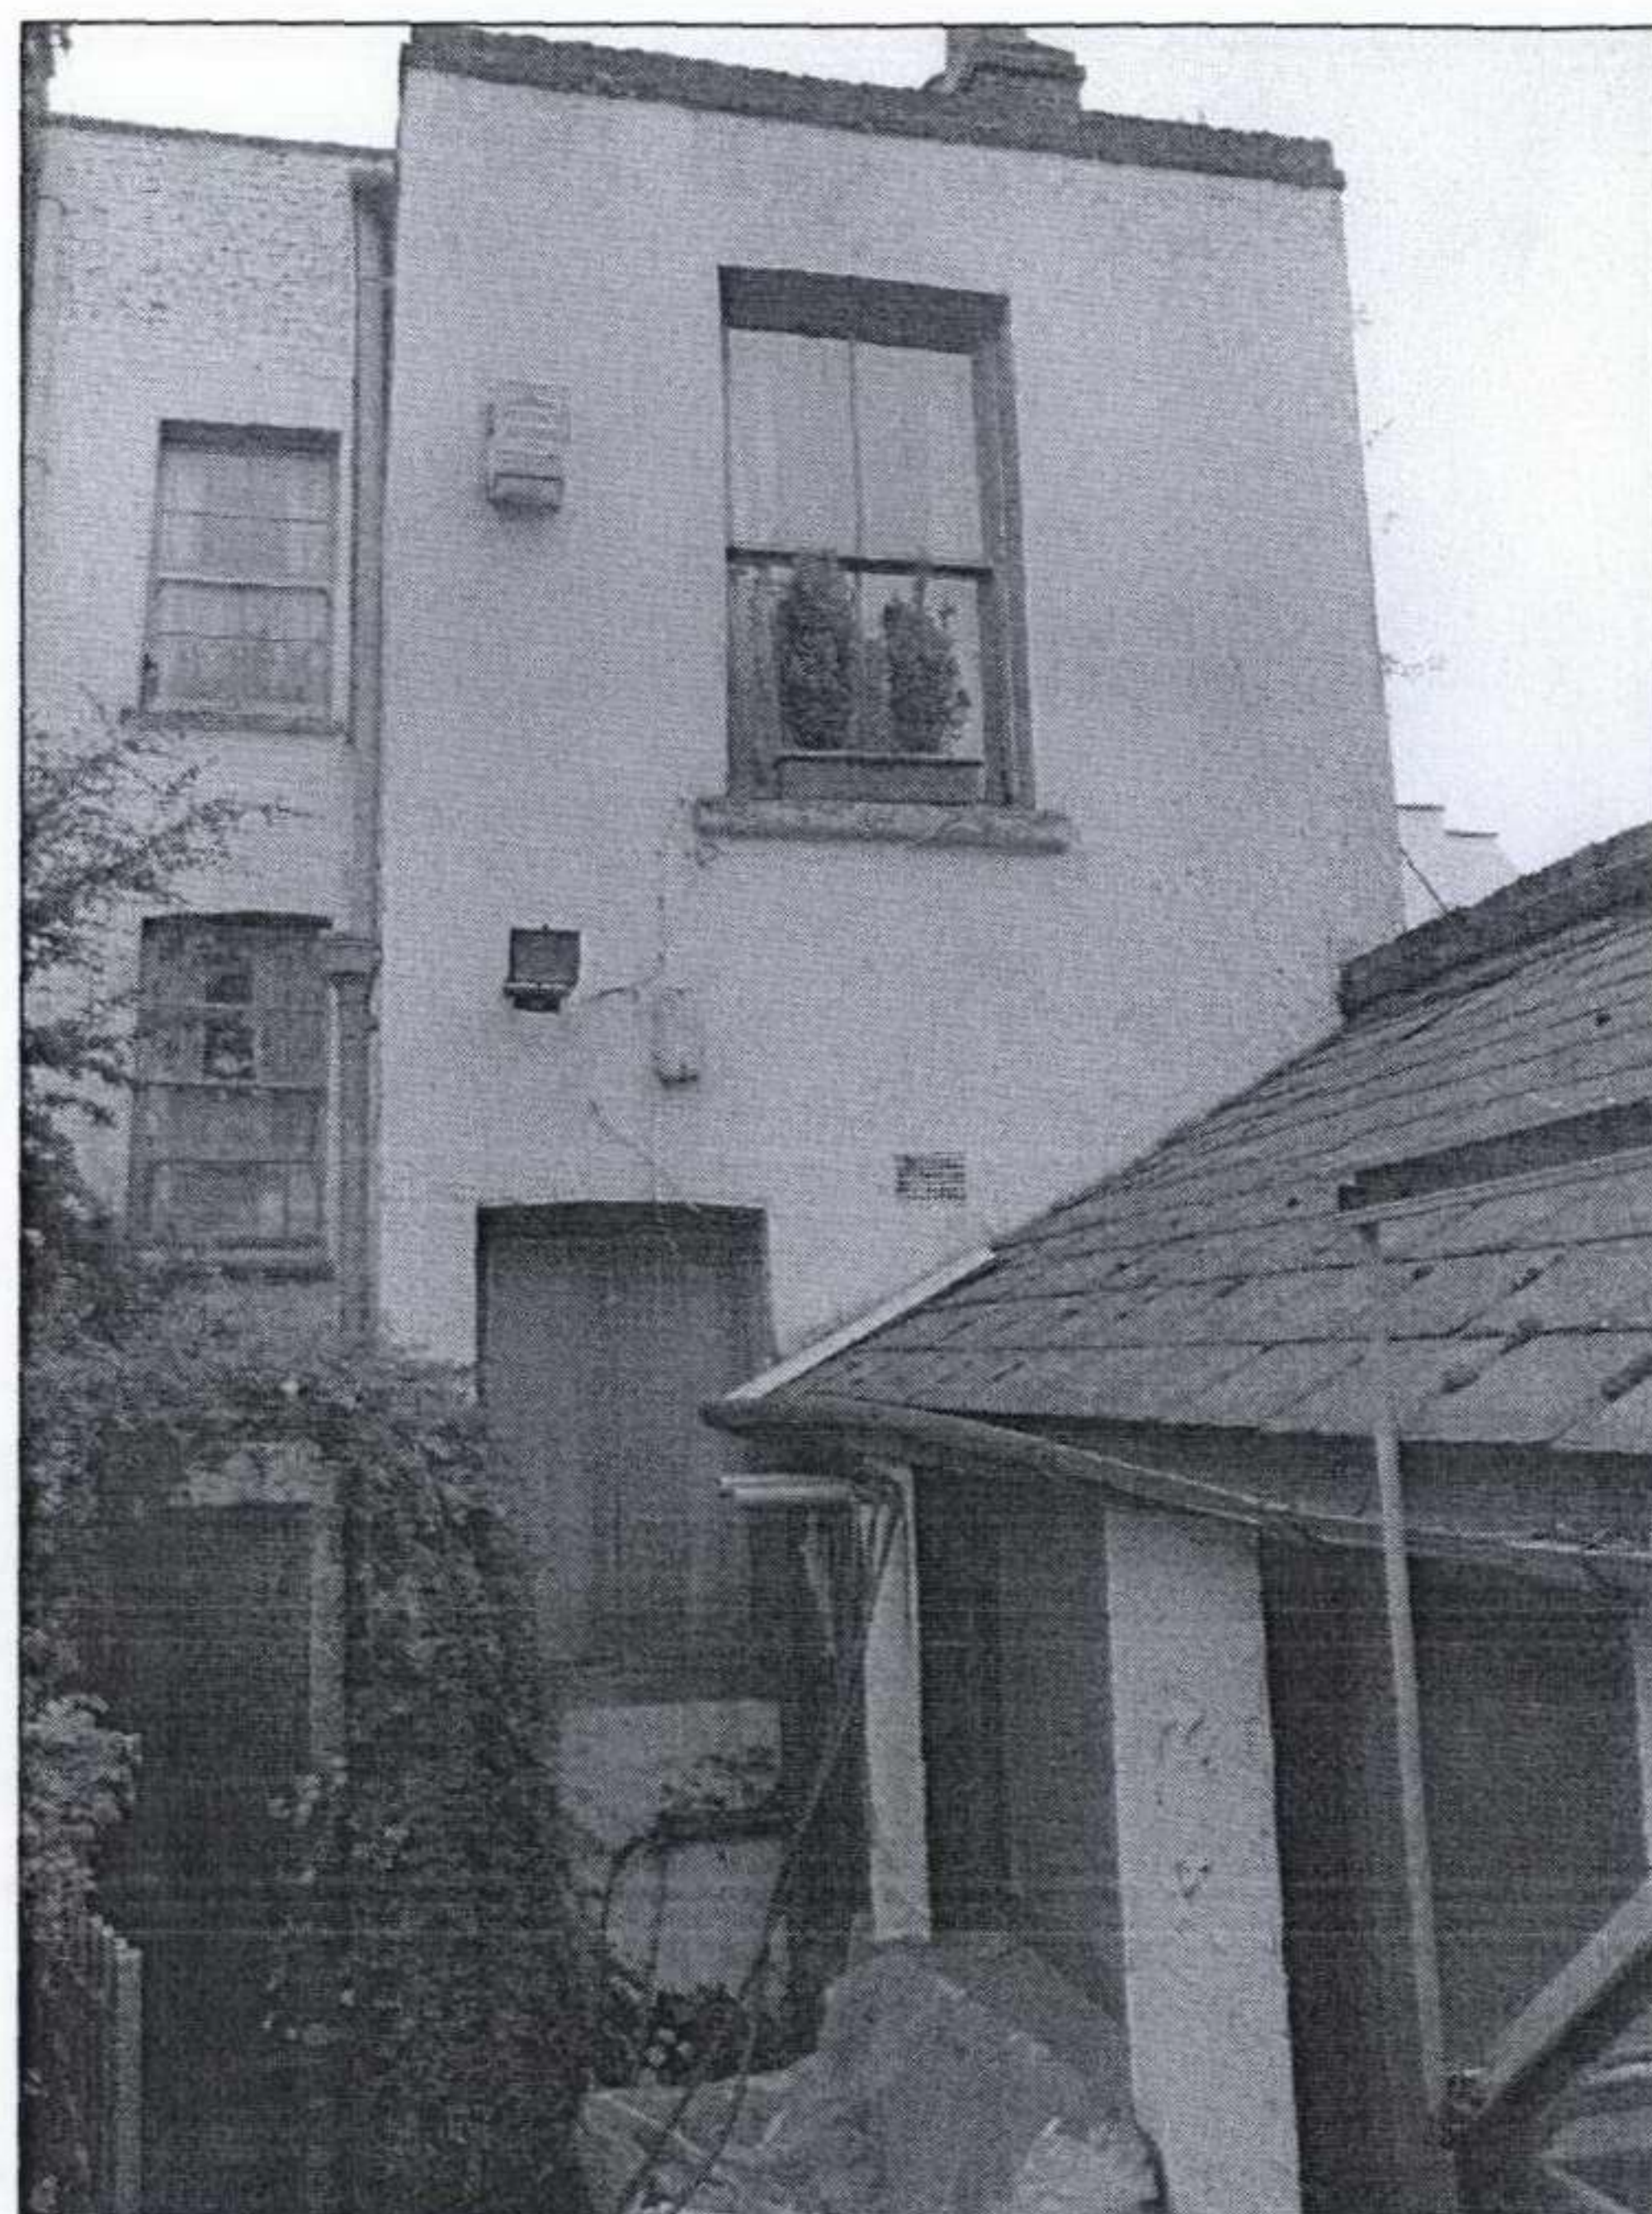


EXISTING WINDOW OPENING TO THE FLAT ON THE REAR ELEVATION

NOTES

1. Do not scale off drawings. Use figured dimensions only.
2. All dimensions to be verified on site and any discrepancies to be brought to the Architect's attention immediately.
3. This drawing is to be read in conjunction with all other relevant contract documents.
4. All structural works are to be carried out in accordance with the consultant structural engineer's drawings and specification.
5. All mechanical and electrical work is to be carried out in accordance with the consultant mechanical and electrical engineer's drawings and specification.

REVISIONS

NO.	DESCRIPTION	APPR.	DATE	REV.	BY

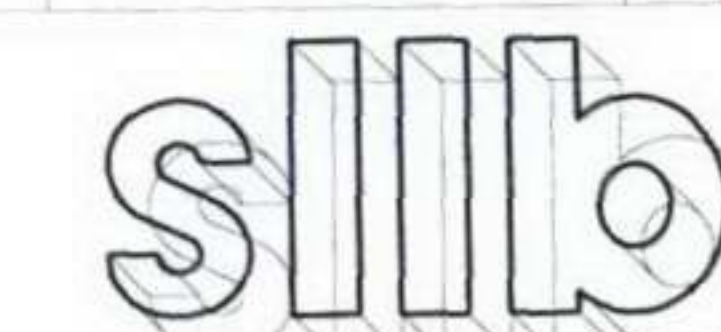

smith lance arcade & bechtol
Architects Ltd
London
4 - 8 Canfield Gardens London NW6 3BS
Tel: 020 7372 2888 Fax: 020 7372 6333

SITE ADDRESS: FLAT 1, MODBURY GARDENS,
LONDON
NW5 3QE

DRAWING TITLE: SITE PHOTOS

SCALE:	DATE:	01.09.07	DESIGNED BY:	AG
JOB NO:	10122	CHECKED BY:	AN	REV:
STAGE:	PLANNING	PL/102		