


© COPYRIGHT
The copyright in this drawing is vested in Mario Pilla Architects and no licence or assignment of any kind has been, or is, granted to any third party without the prior written consent of Mario Pilla Architects.

DO NOT SCALE FROM THIS DRAWING
The architect shall check and verify all dimensions on site and report any discrepancies in writing to Mario Pilla Architects before proceeding with work.

FOR ELECTRONIC DATA USE
Electronic data / drawings are issued as "read only" and should not be interpreted for reproduction. All dimensions and levels should be used, only from those values stated in the drawing.

AREA MEASUREMENT
The areas are approximate and can only be verified by a detailed dimensional survey of the site. Areas are given in square metres (m²) and should be used as a guide only. They should not be used for legal purposes. The areas are given in square metres (m²) and should be used as a guide only. They should not be used for legal purposes. The areas are given in square metres (m²) and should be used as a guide only. They should not be used for legal purposes.


NOTES:

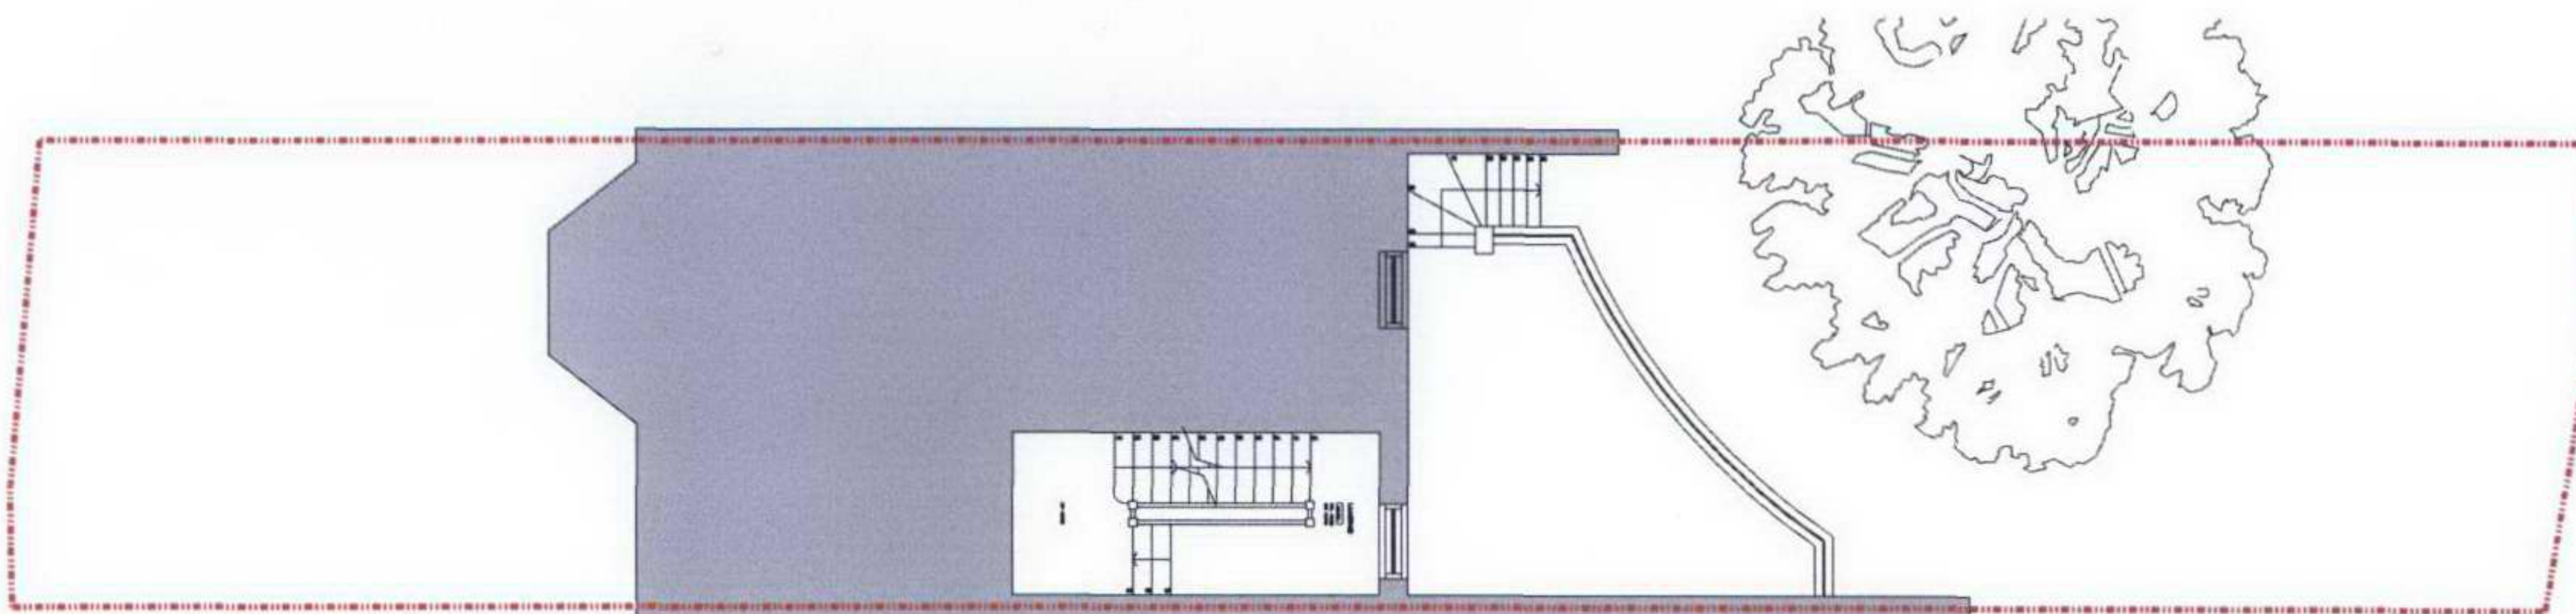

01 GROUND FLOOR PLAN

REV	DATE	AMENDMENT

KEY PLAN

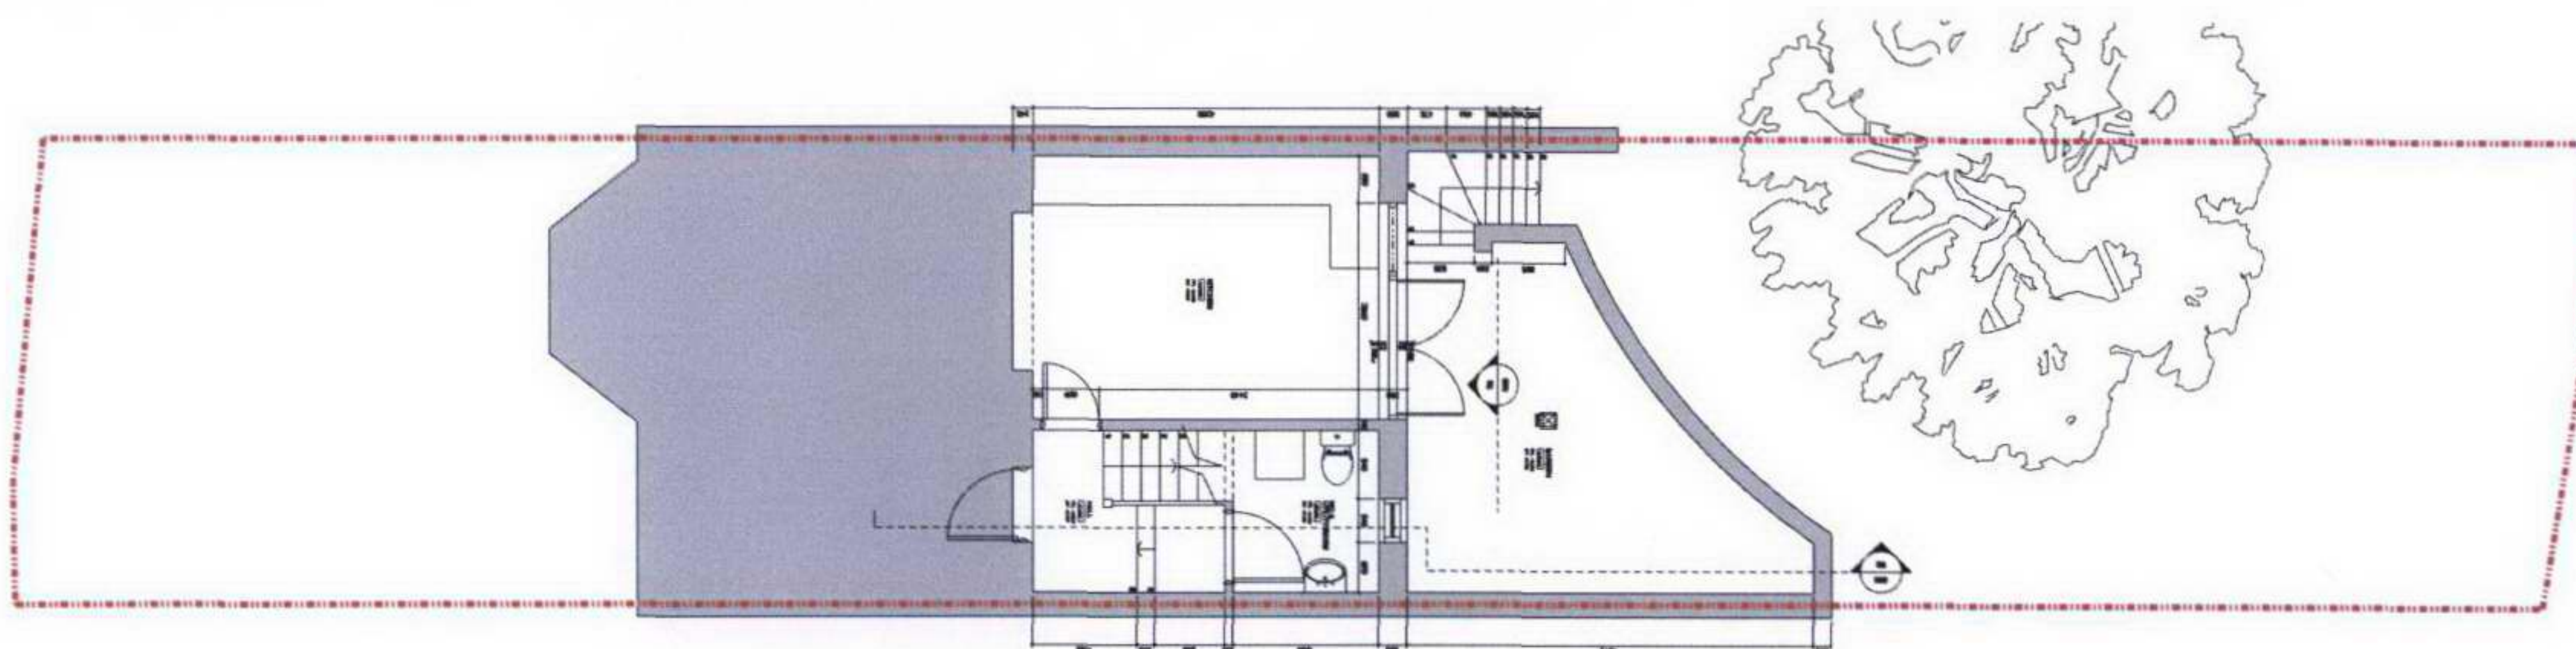

02 LOWER GROUND FLOOR PLAN

TITLE

Patricia Lloyd-Thomas
12A South Hill Park Gardens
London
NW3 2TG

LOGO

Mario Pilla Architects


ADDRESS: 30 TOLLINGTON PARK, BILMINGTON, LONDON, SE10 3JY
PHONE: +44 (0) 20 7500 4884 FAX: +44 (0) 20 7500 4884
WEBSITE: www.mariopillaarchitects.com

DRAWING
SURVEY
EXISTING GROUND &
LOWER GROUND FLOOR PLANS


SCALE: A1 DATE: 19.06.07 DRAWN BY: MPA CHECKED BY: MPA

STATUS
PLANNING


DRAWING NO. 0021-PA -010 REV ##

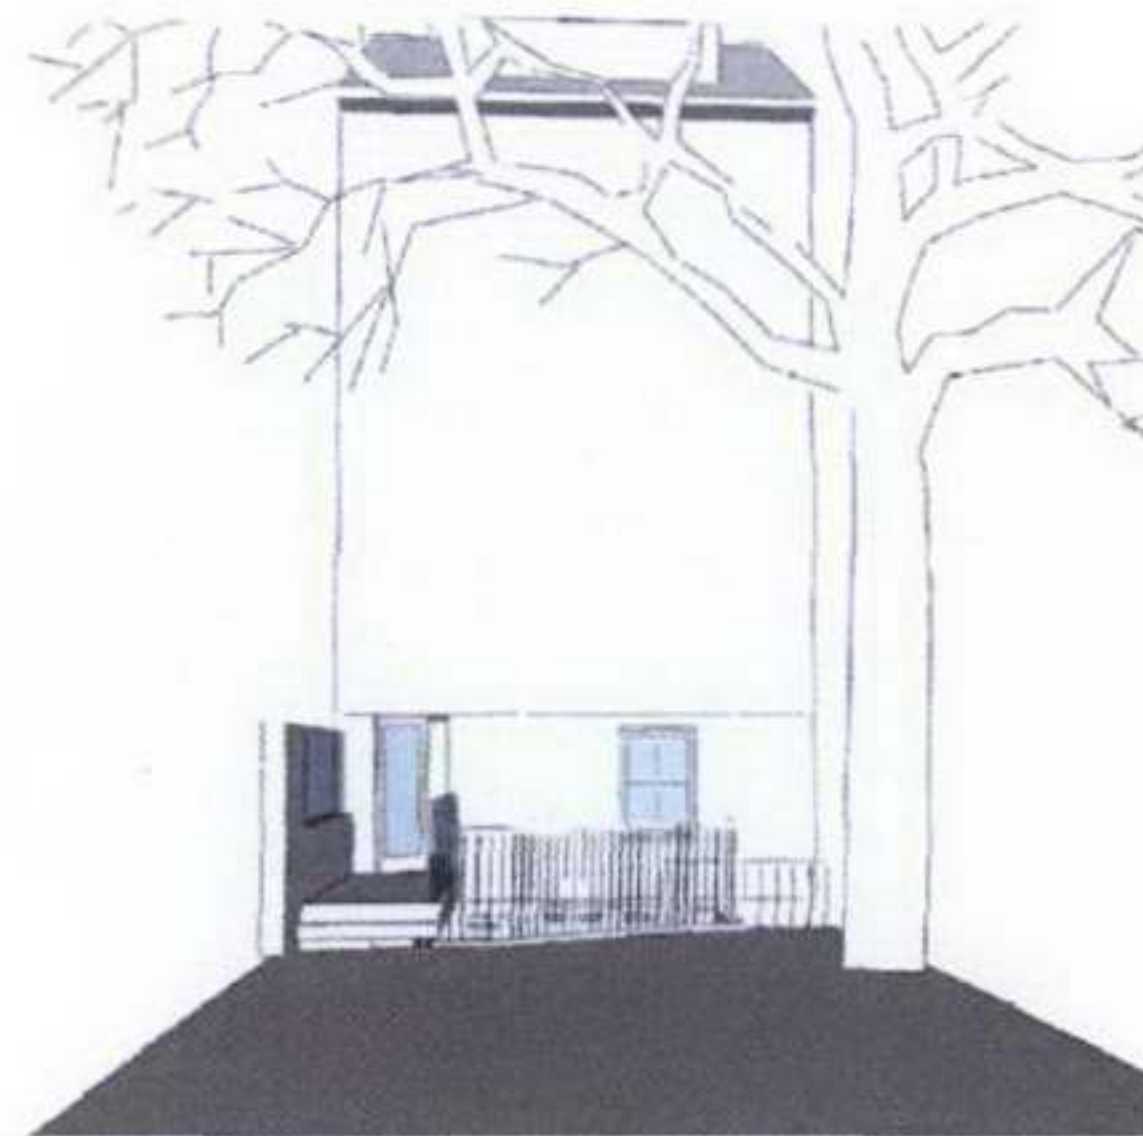

VIEW FROM REAR GARDEN

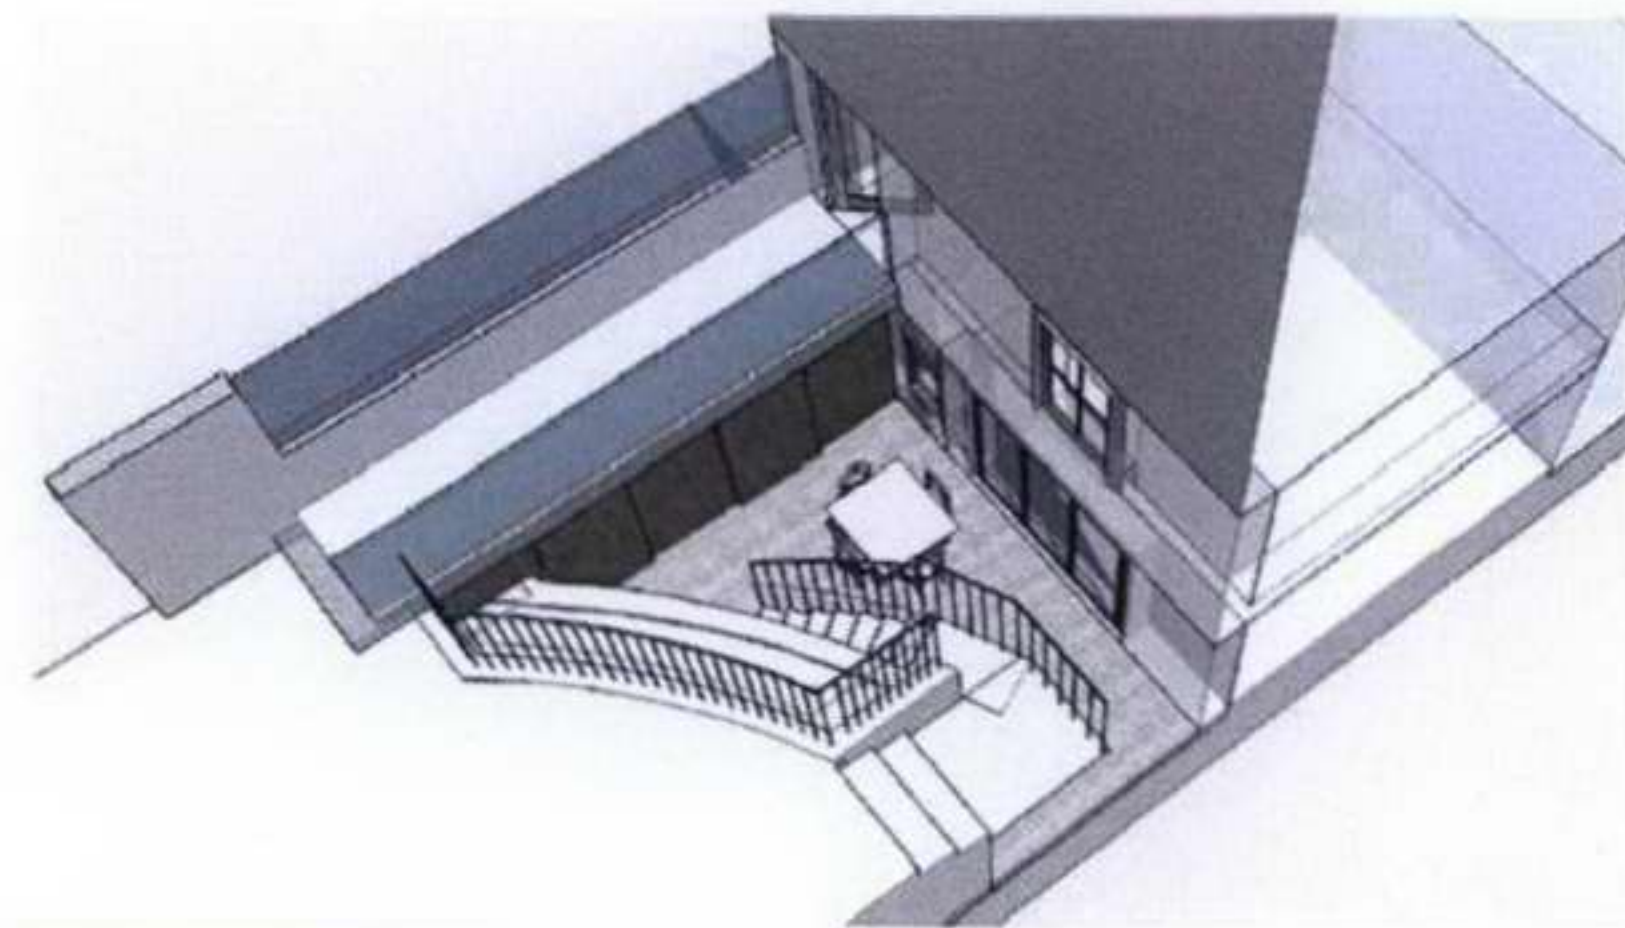


VIEW OF GARDEN FROM ABOVE

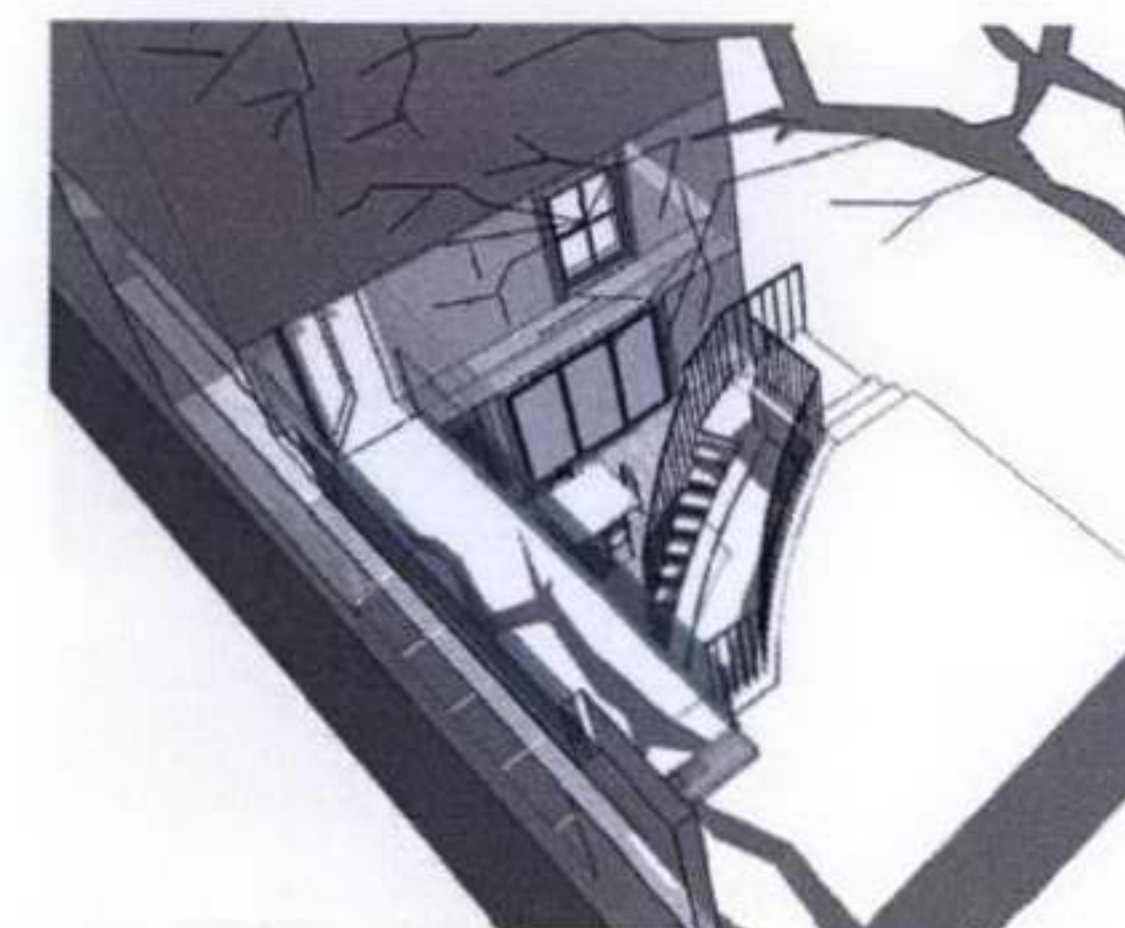


VIEW OF BRIDGE FROM ABOVE

01 PROPOSED 3D VIEWS

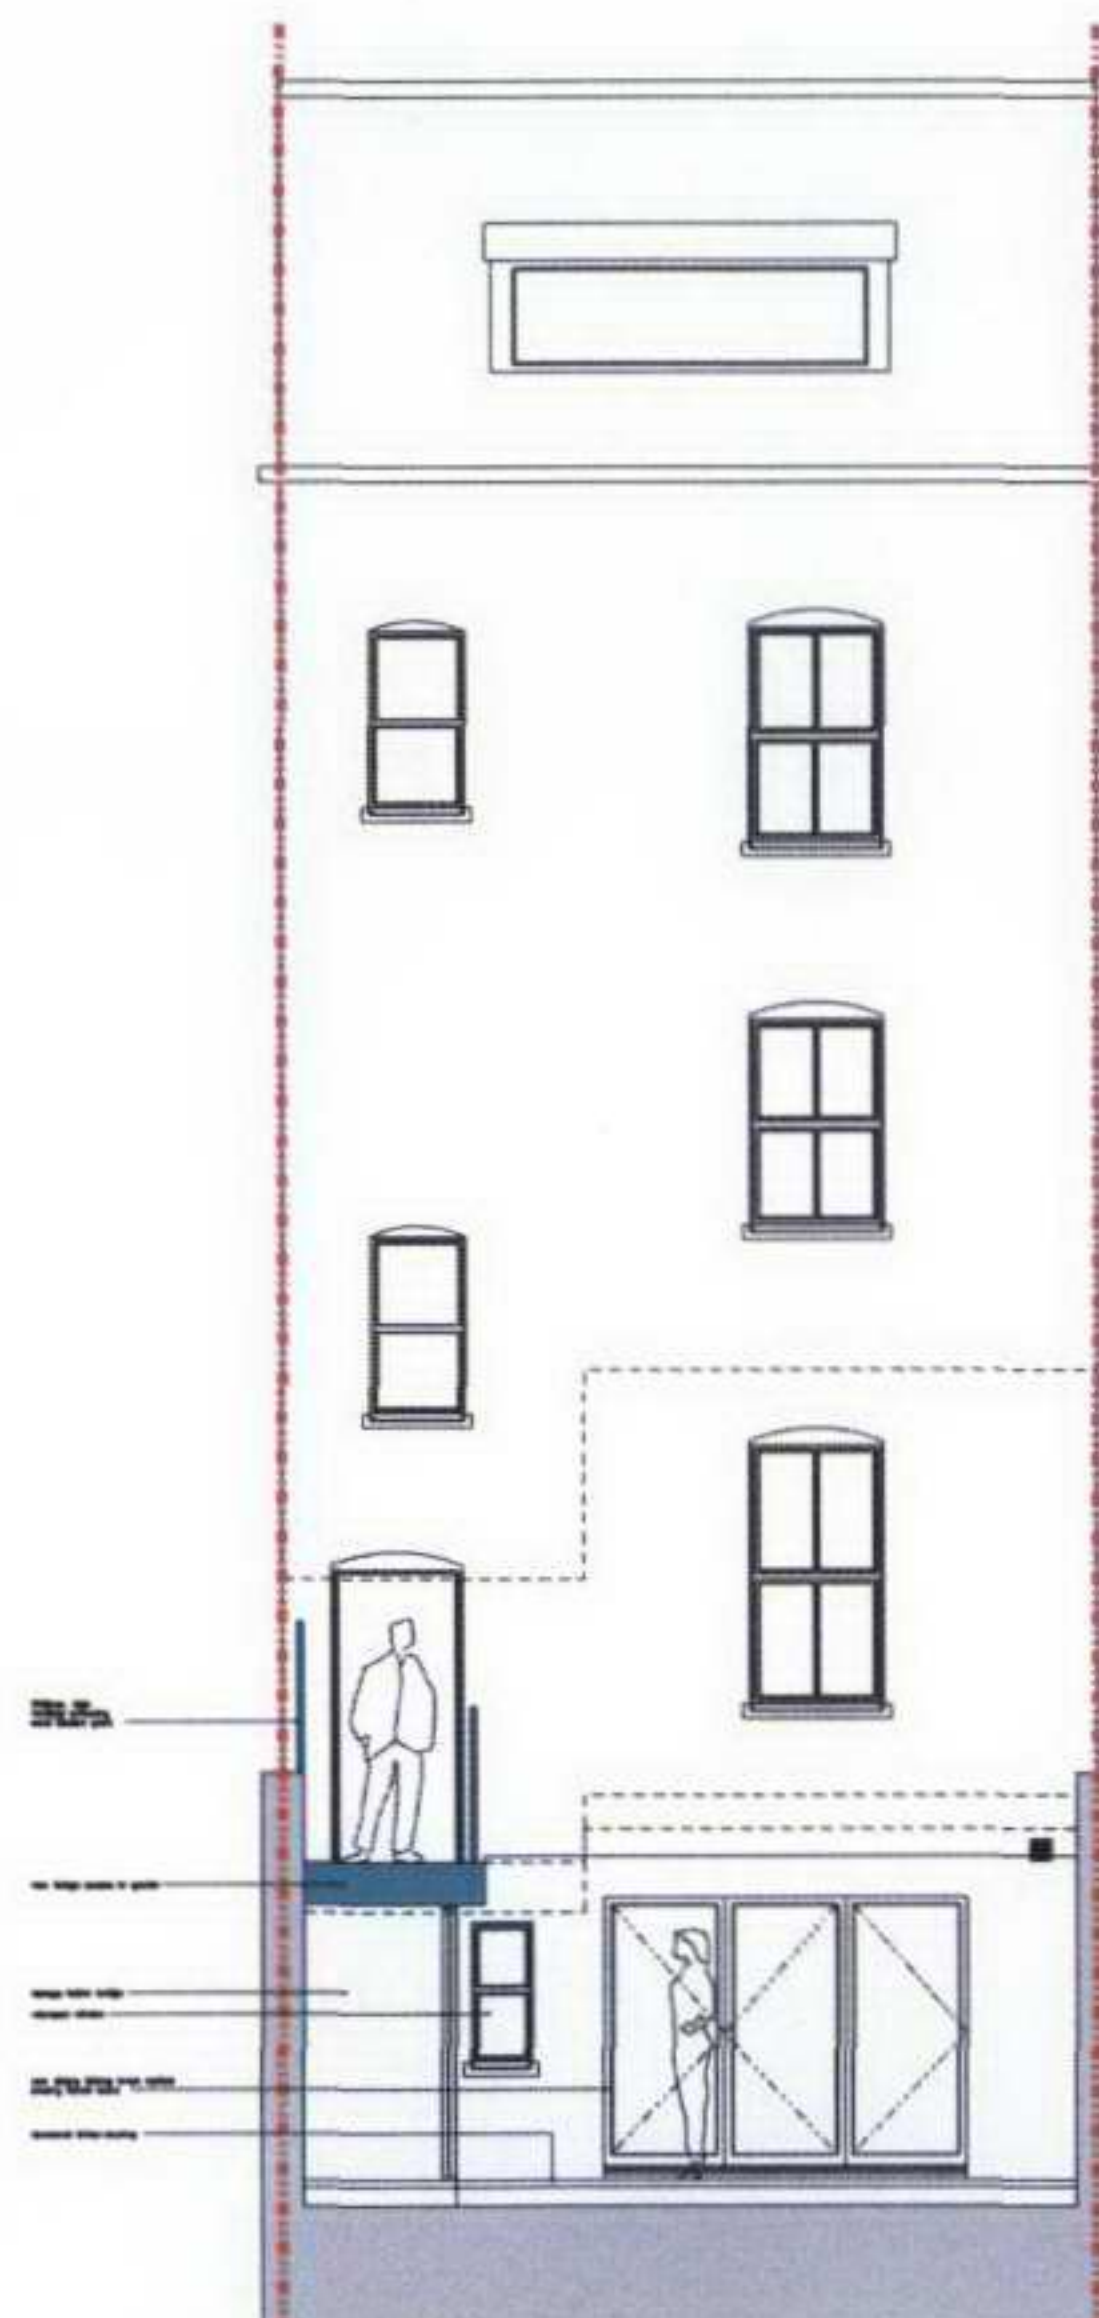

01 PROPOSED REAR ELEVATION

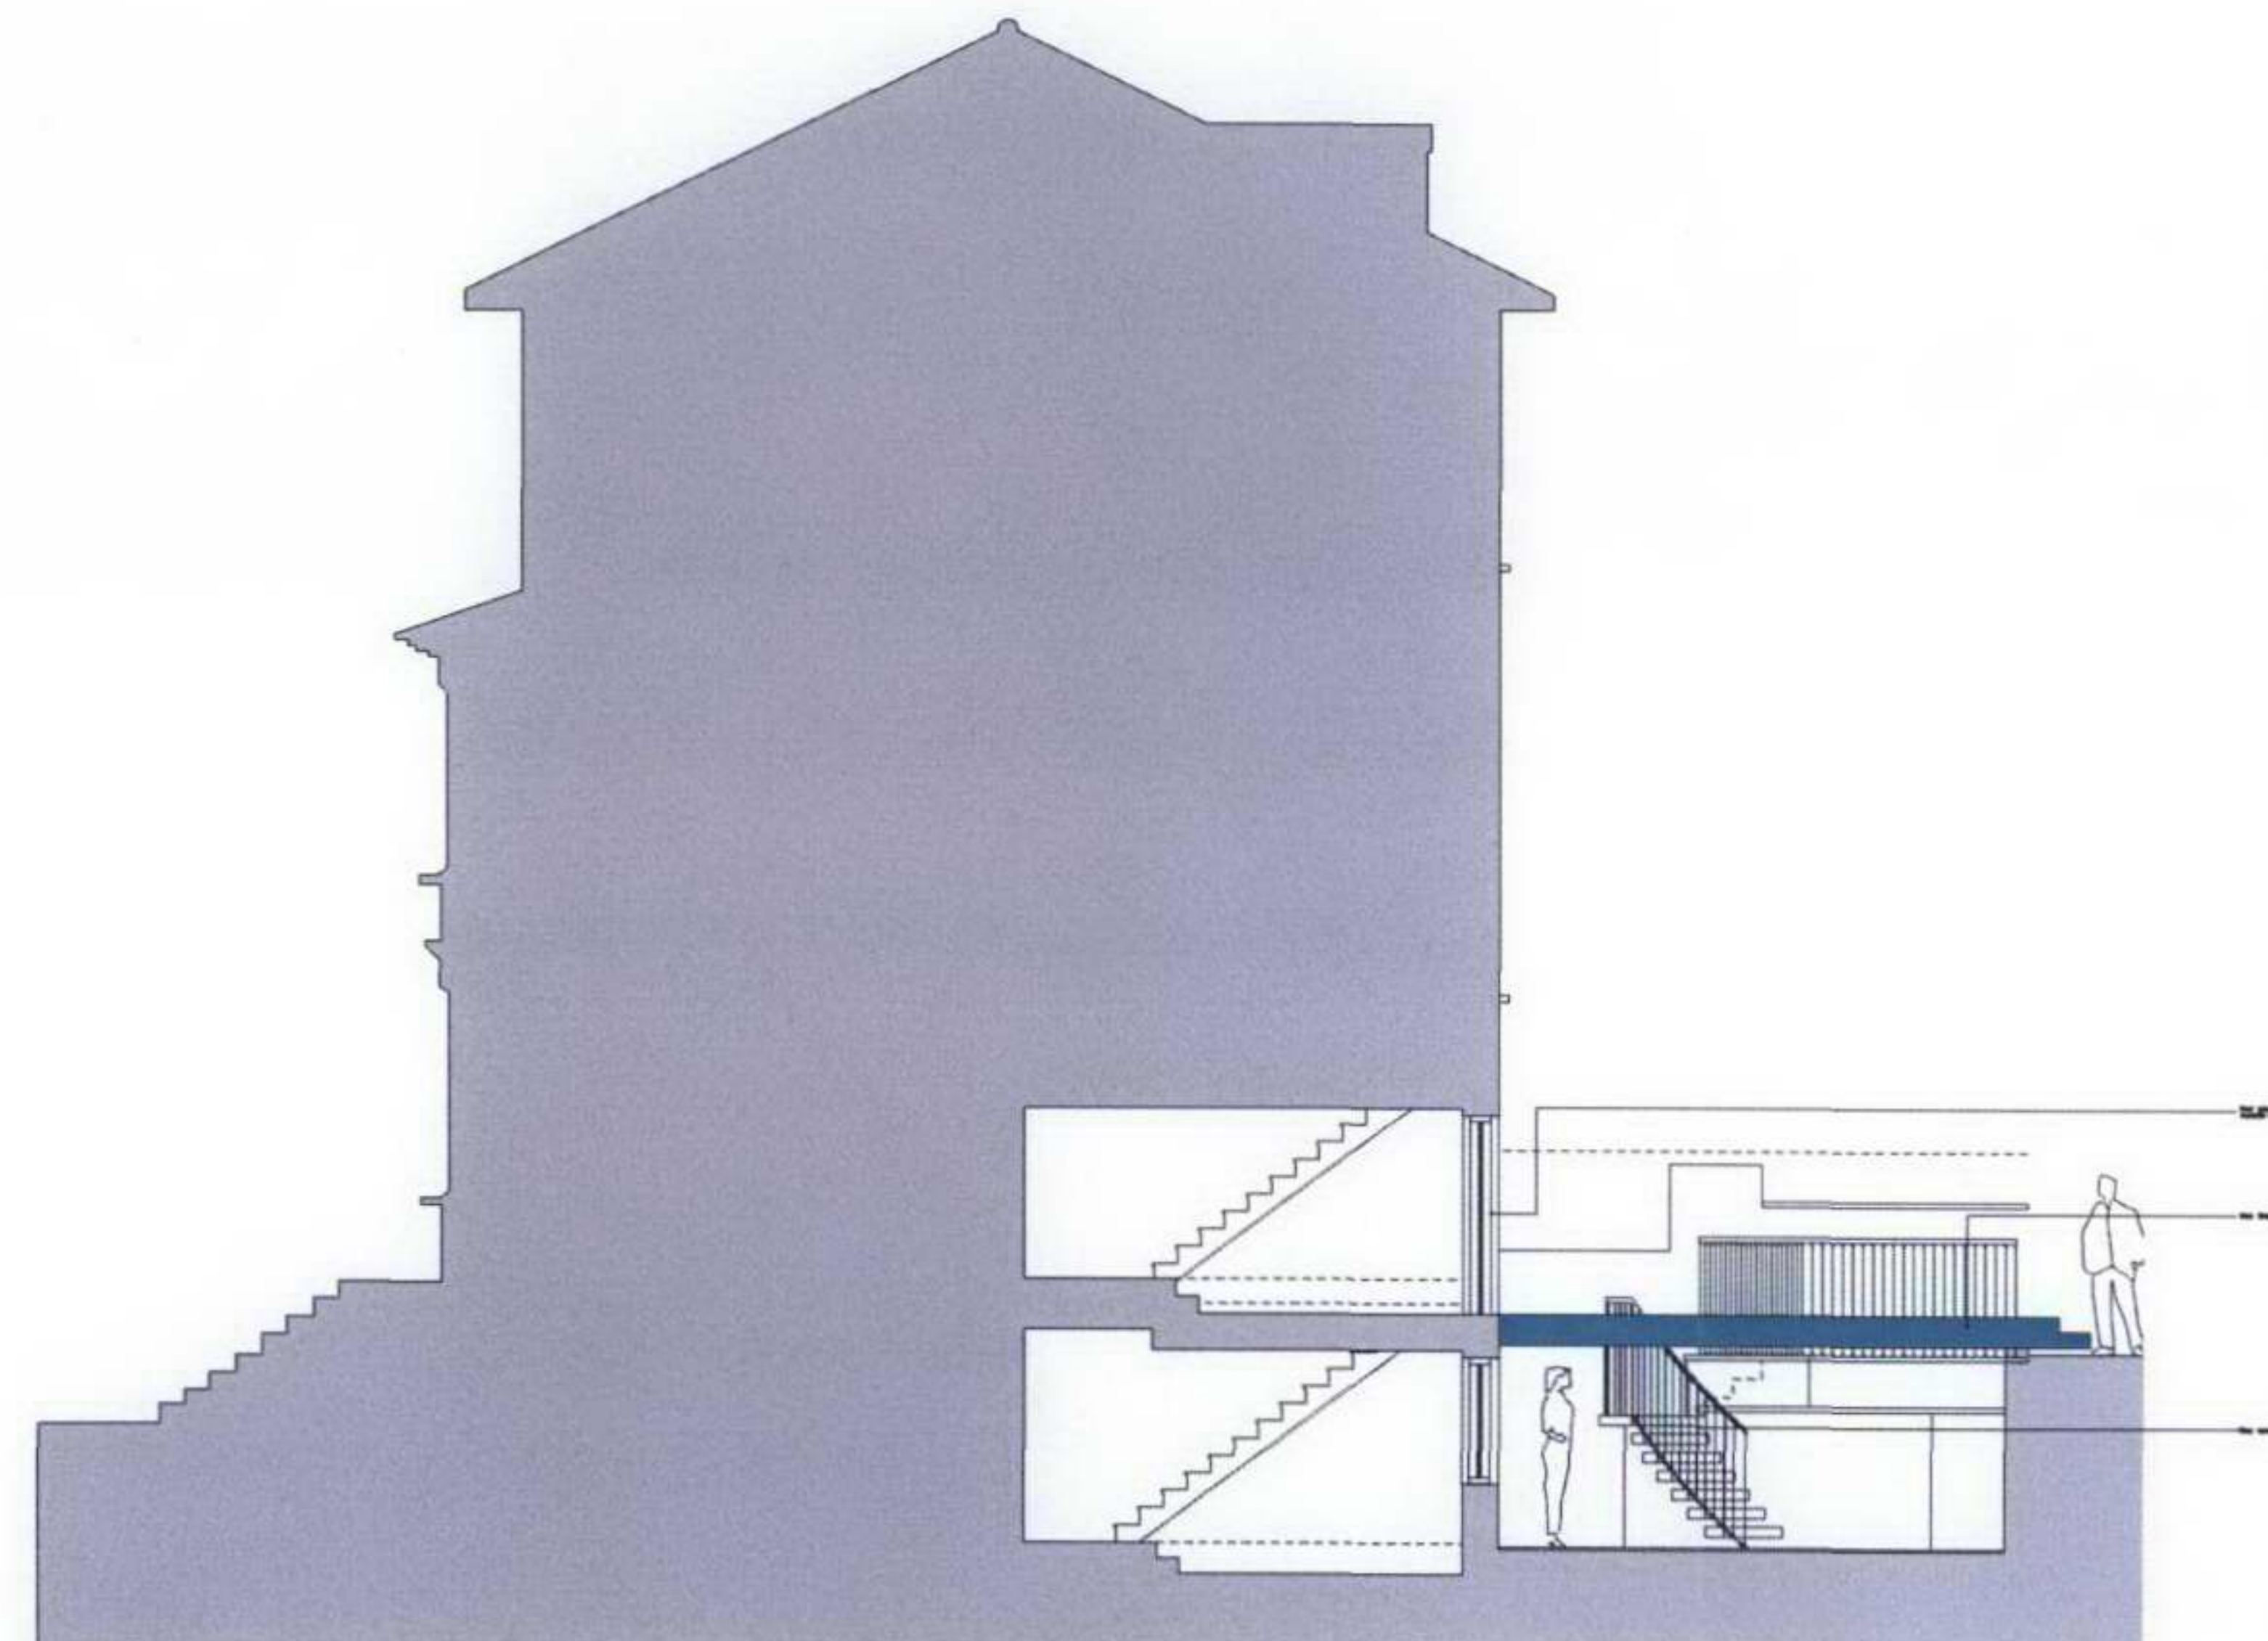

02 PROPOSED SECTION

© COPYRIGHT
The copyright in this drawing is vested in MPA Architects and no license or assignment of any kind has been, or is, granted to any third party without the prior written consent of MPA Architects.

DO NOT SCALE FROM THIS DRAWING
The contractor shall check and verify all dimensions on site and report any discrepancies in writing to MPA Architects before proceeding with work.

FOR ELECTRONIC DATA ISSUE
Electronic data / drawings are based on 'best view' and should not be interpreted for measurement. All dimensions and levels should be taken, only from those points shown in red, on the drawing.

AREA MEASUREMENT
The areas are approximate and can only be verified by a detailed dimensional survey of the proposed building. Any dimensions to be used on the basis of these calculations, whether as to project funding, planning, lease agreements or for any other purpose, are subject to the accuracy and disclosure of the data. The drawings and calculations are for information only and should not be used for any other purpose. Please refer to the MPA Architects website for more information on the MPA Architects website.

NOTES:

NO.	DATE	REVISION FOR PLANNING
REV	DATE	AMENDMENT

KEY PLAN

TITLE

Patricia Lloyd-Thomas
12A South Hill Park Gardens
London
NW3 2TG

LOCATION 30 TOLLINGTON PARK, BILKINGTON, LONDON, NN 20Y

PHONE +44 (0) 20 7588 4285 **FAX** +44 (0) 20 7588 4286

WEBSITE www.mpaarchitects.com **E-MAIL** info@mpaarchitects.com

DRAWING

PROPOSED REAR ELEVATION, SECTION AND 3D VIEWS

SCALE @ A1 **DATE** **ORIGINATOR** **CHECKED** **AUTHORIZED**


1:50 19.08.07 MPA MPA

STATUS

PLANNING

DRAWING NO. **REV**

0021-PA - 015 **##**

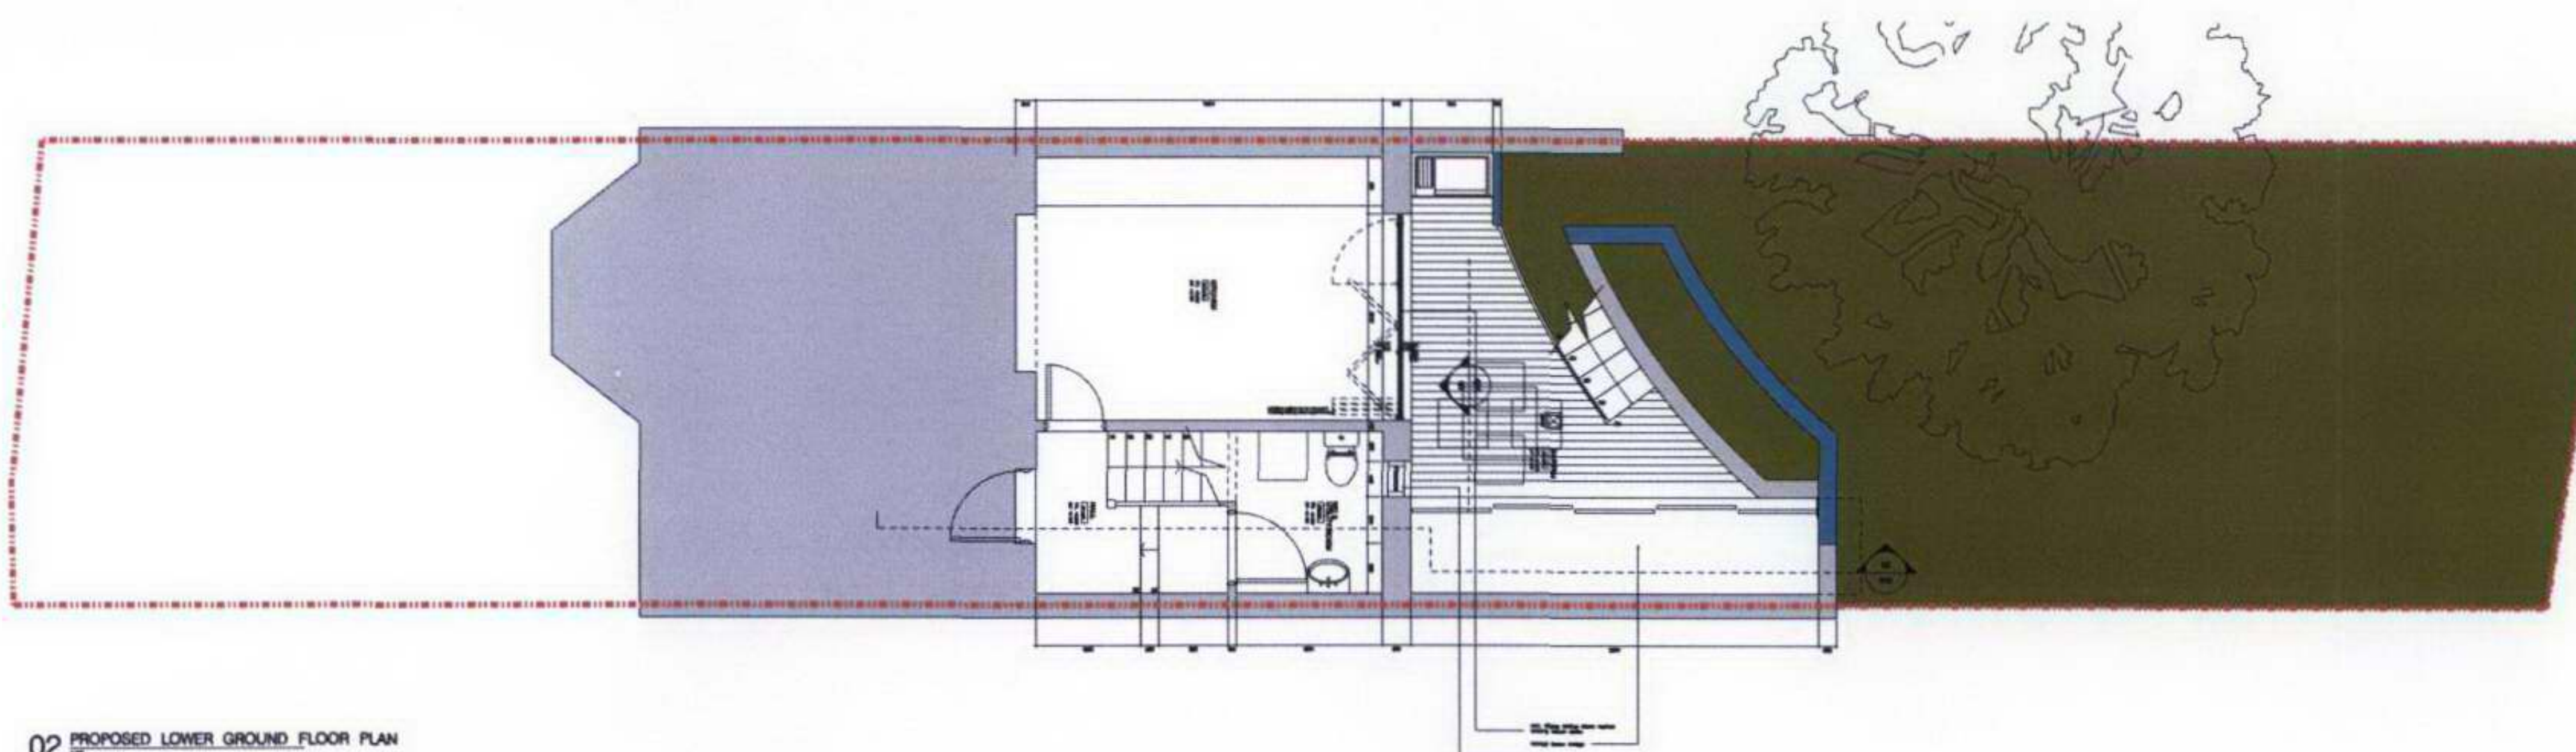01 PROPOSED GROUND FLOOR PLAN02 PROPOSED LOWER GROUND FLOOR PLAN

REV	DATE	REASON FOR PLANNING

KEY PLAN

TITLE	
1	1
2	2
3	3
100	100

Patricia Lloyd-Thomas
12A South Hill Park Gardens
London
NW3 2TG

LOGO

ARCHITECTURE	CONTROLLER	PLANNING	SYSTEMS
--------------	------------	----------	---------

LONDON 30 TOLLINGTON PARK, BILKINGTON, LONDON, N4 3DY
 PHONE +44 0 20 7520 4804 FAX +44 0 20 7520 4804
 WEBSITE www.marktoplantholts.com & www.info@marktoplantholts.com

DRAWING

**PROPOSED GROUND &
LOWER GROUND FLOOR PLANS**

SCALE @ A1	DATE	DRAWN BY	CHECKED	APPROVED
1:50	19.06.07	MPA	MPA	

STATUS
PLANNING

DRAWING NO. 0021-PA -020 REV ##