


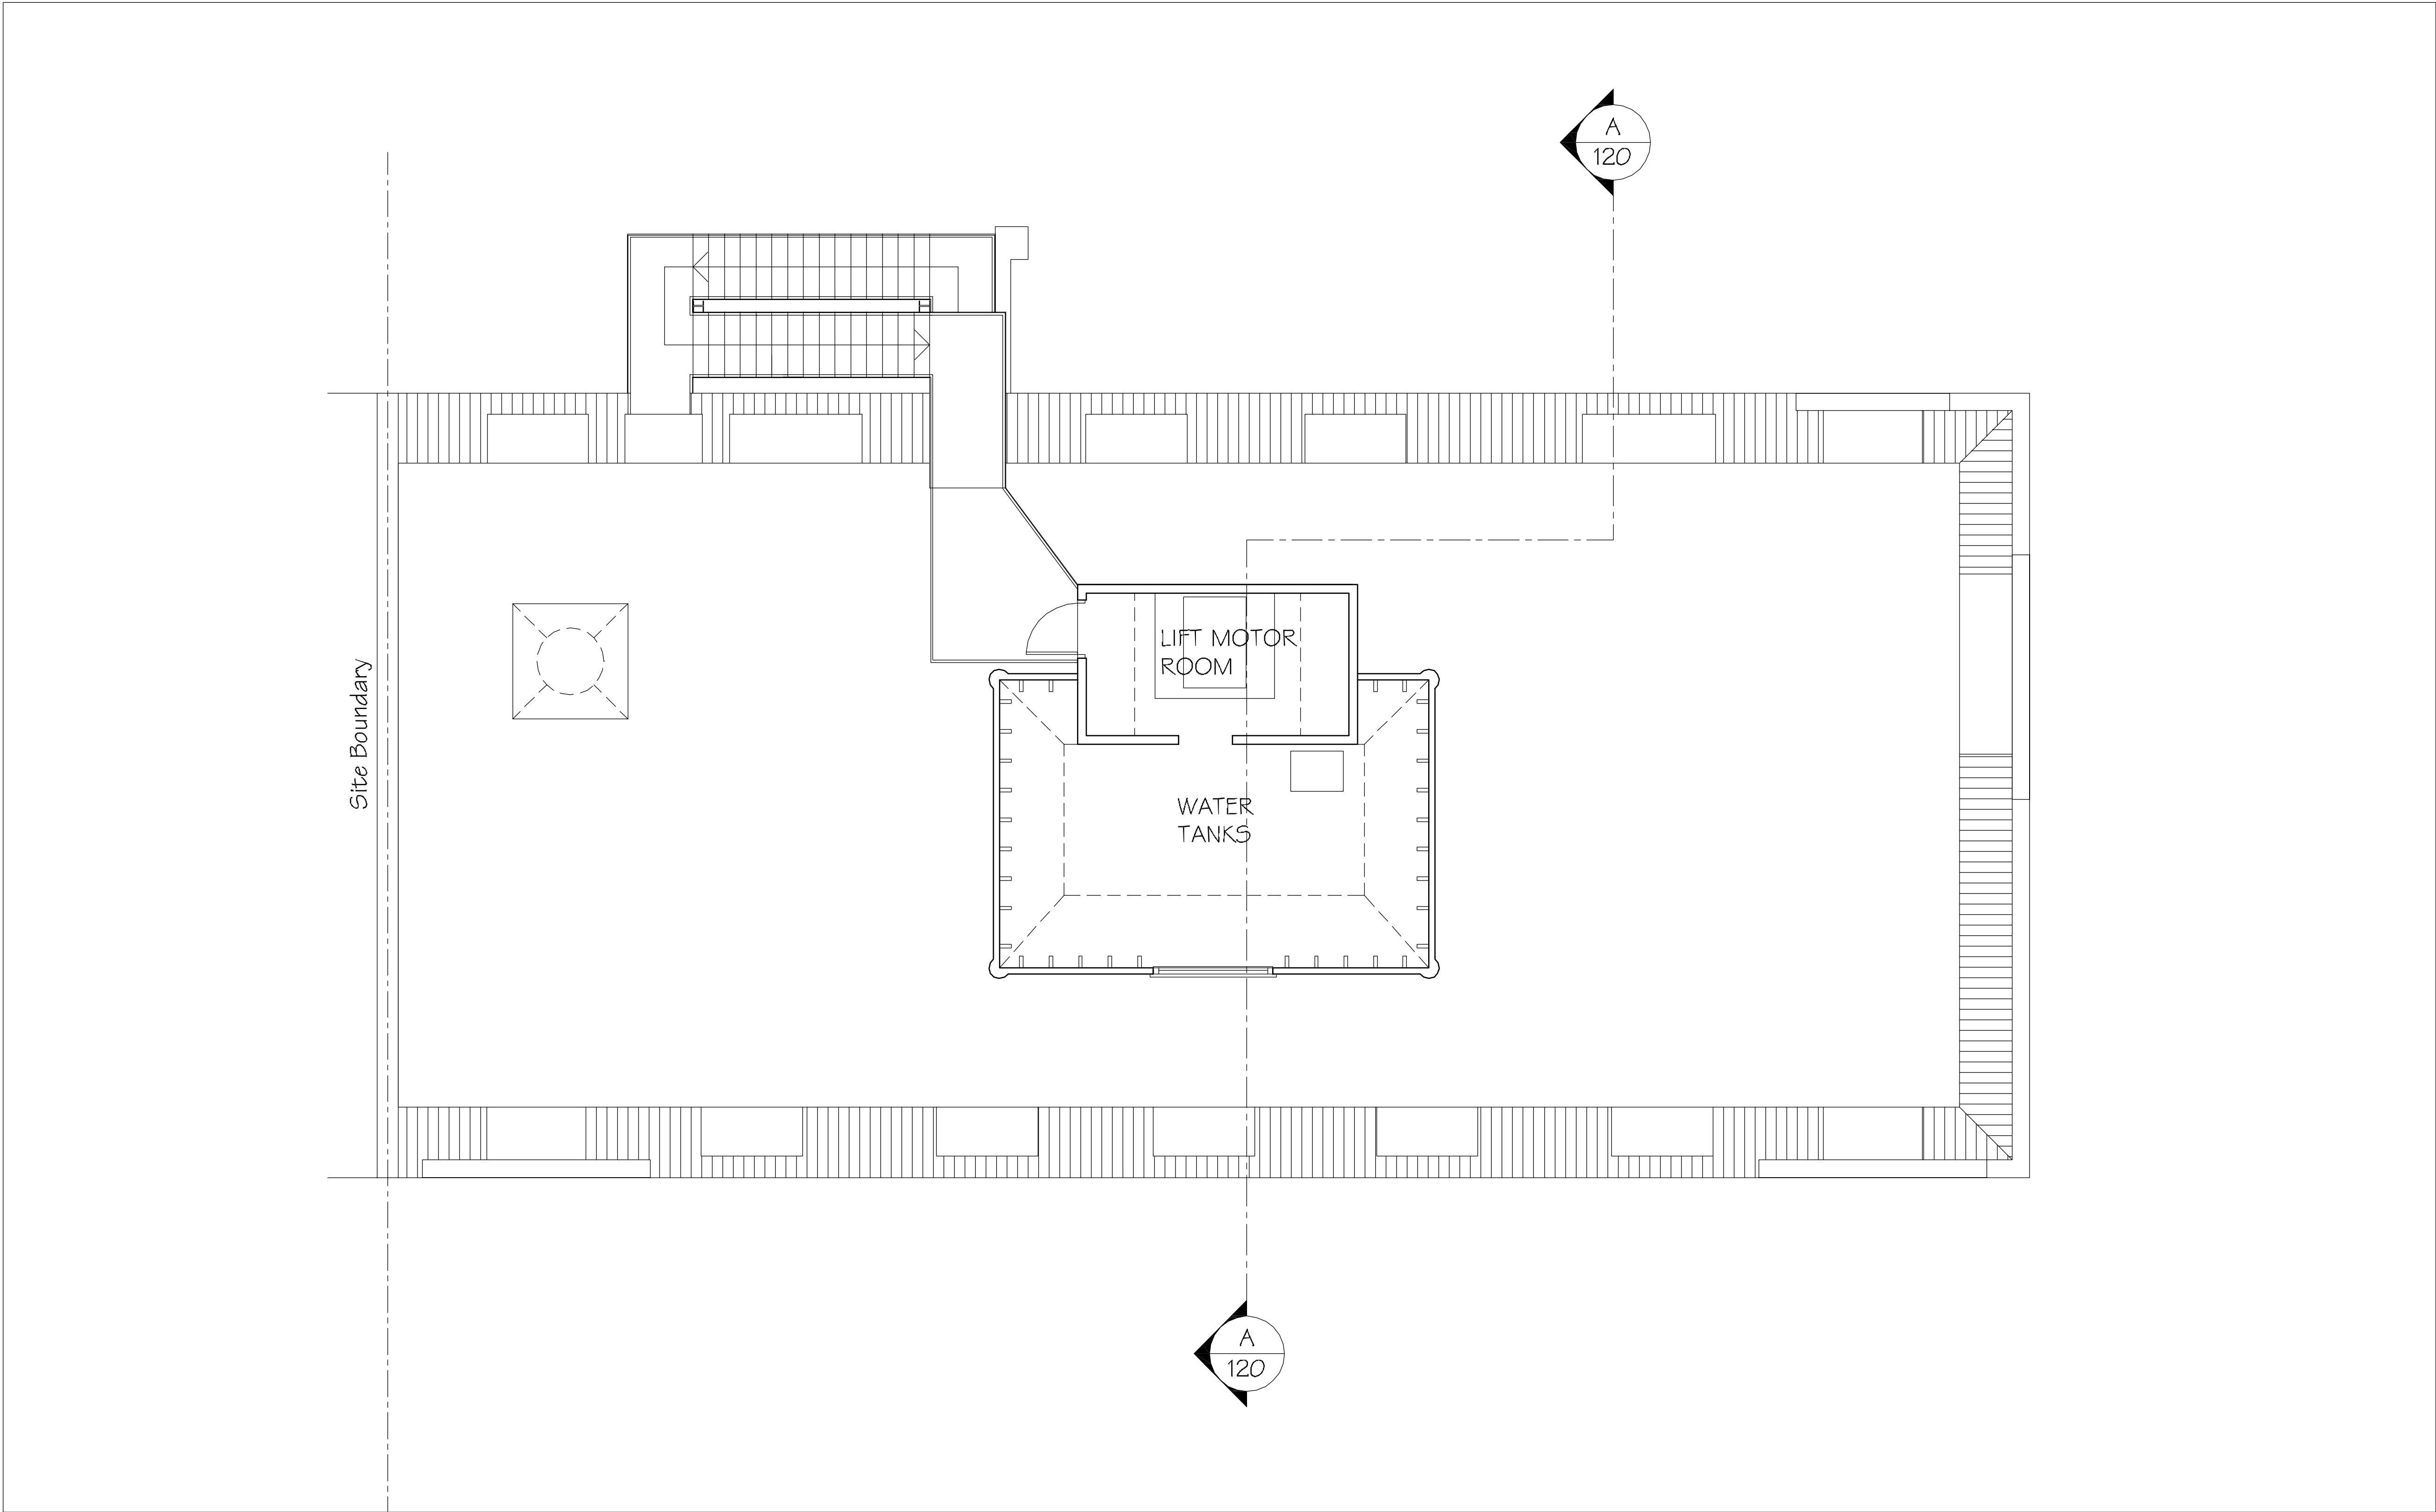

Issued For
PLANNING

General Notes:
THIS DRAWING HAS BEEN PREPARED BY DS DESIGN SOLUTIONS AND THE DATA CONTAINED HEREIN MAY BE USED OR REPRODUCED ONLY WITH DS DESIGN SOLUTIONS' APPROVAL.

Rev.	Description	Date	Signed	Checked
-	-	-	-	-

--

Scale 1:50 @ A1

Scale 1:50 @ A1	Date 02.11.2006	Drawn by GI	Checked by DS
Drawing Title Existing Roof Plan			
Project Ornan Court, 2 Ornan Road Hampstead, London NW3 4PT			

 Studio 18, Liddell Road London NW6 2EW Phone 020 7624 6680 Fax 020 7624 6681 dusan@designsolutionsuk.com www.designsolutionsuk.com		
Project no. 06/0159	Drawing no. 106	Revision 00