
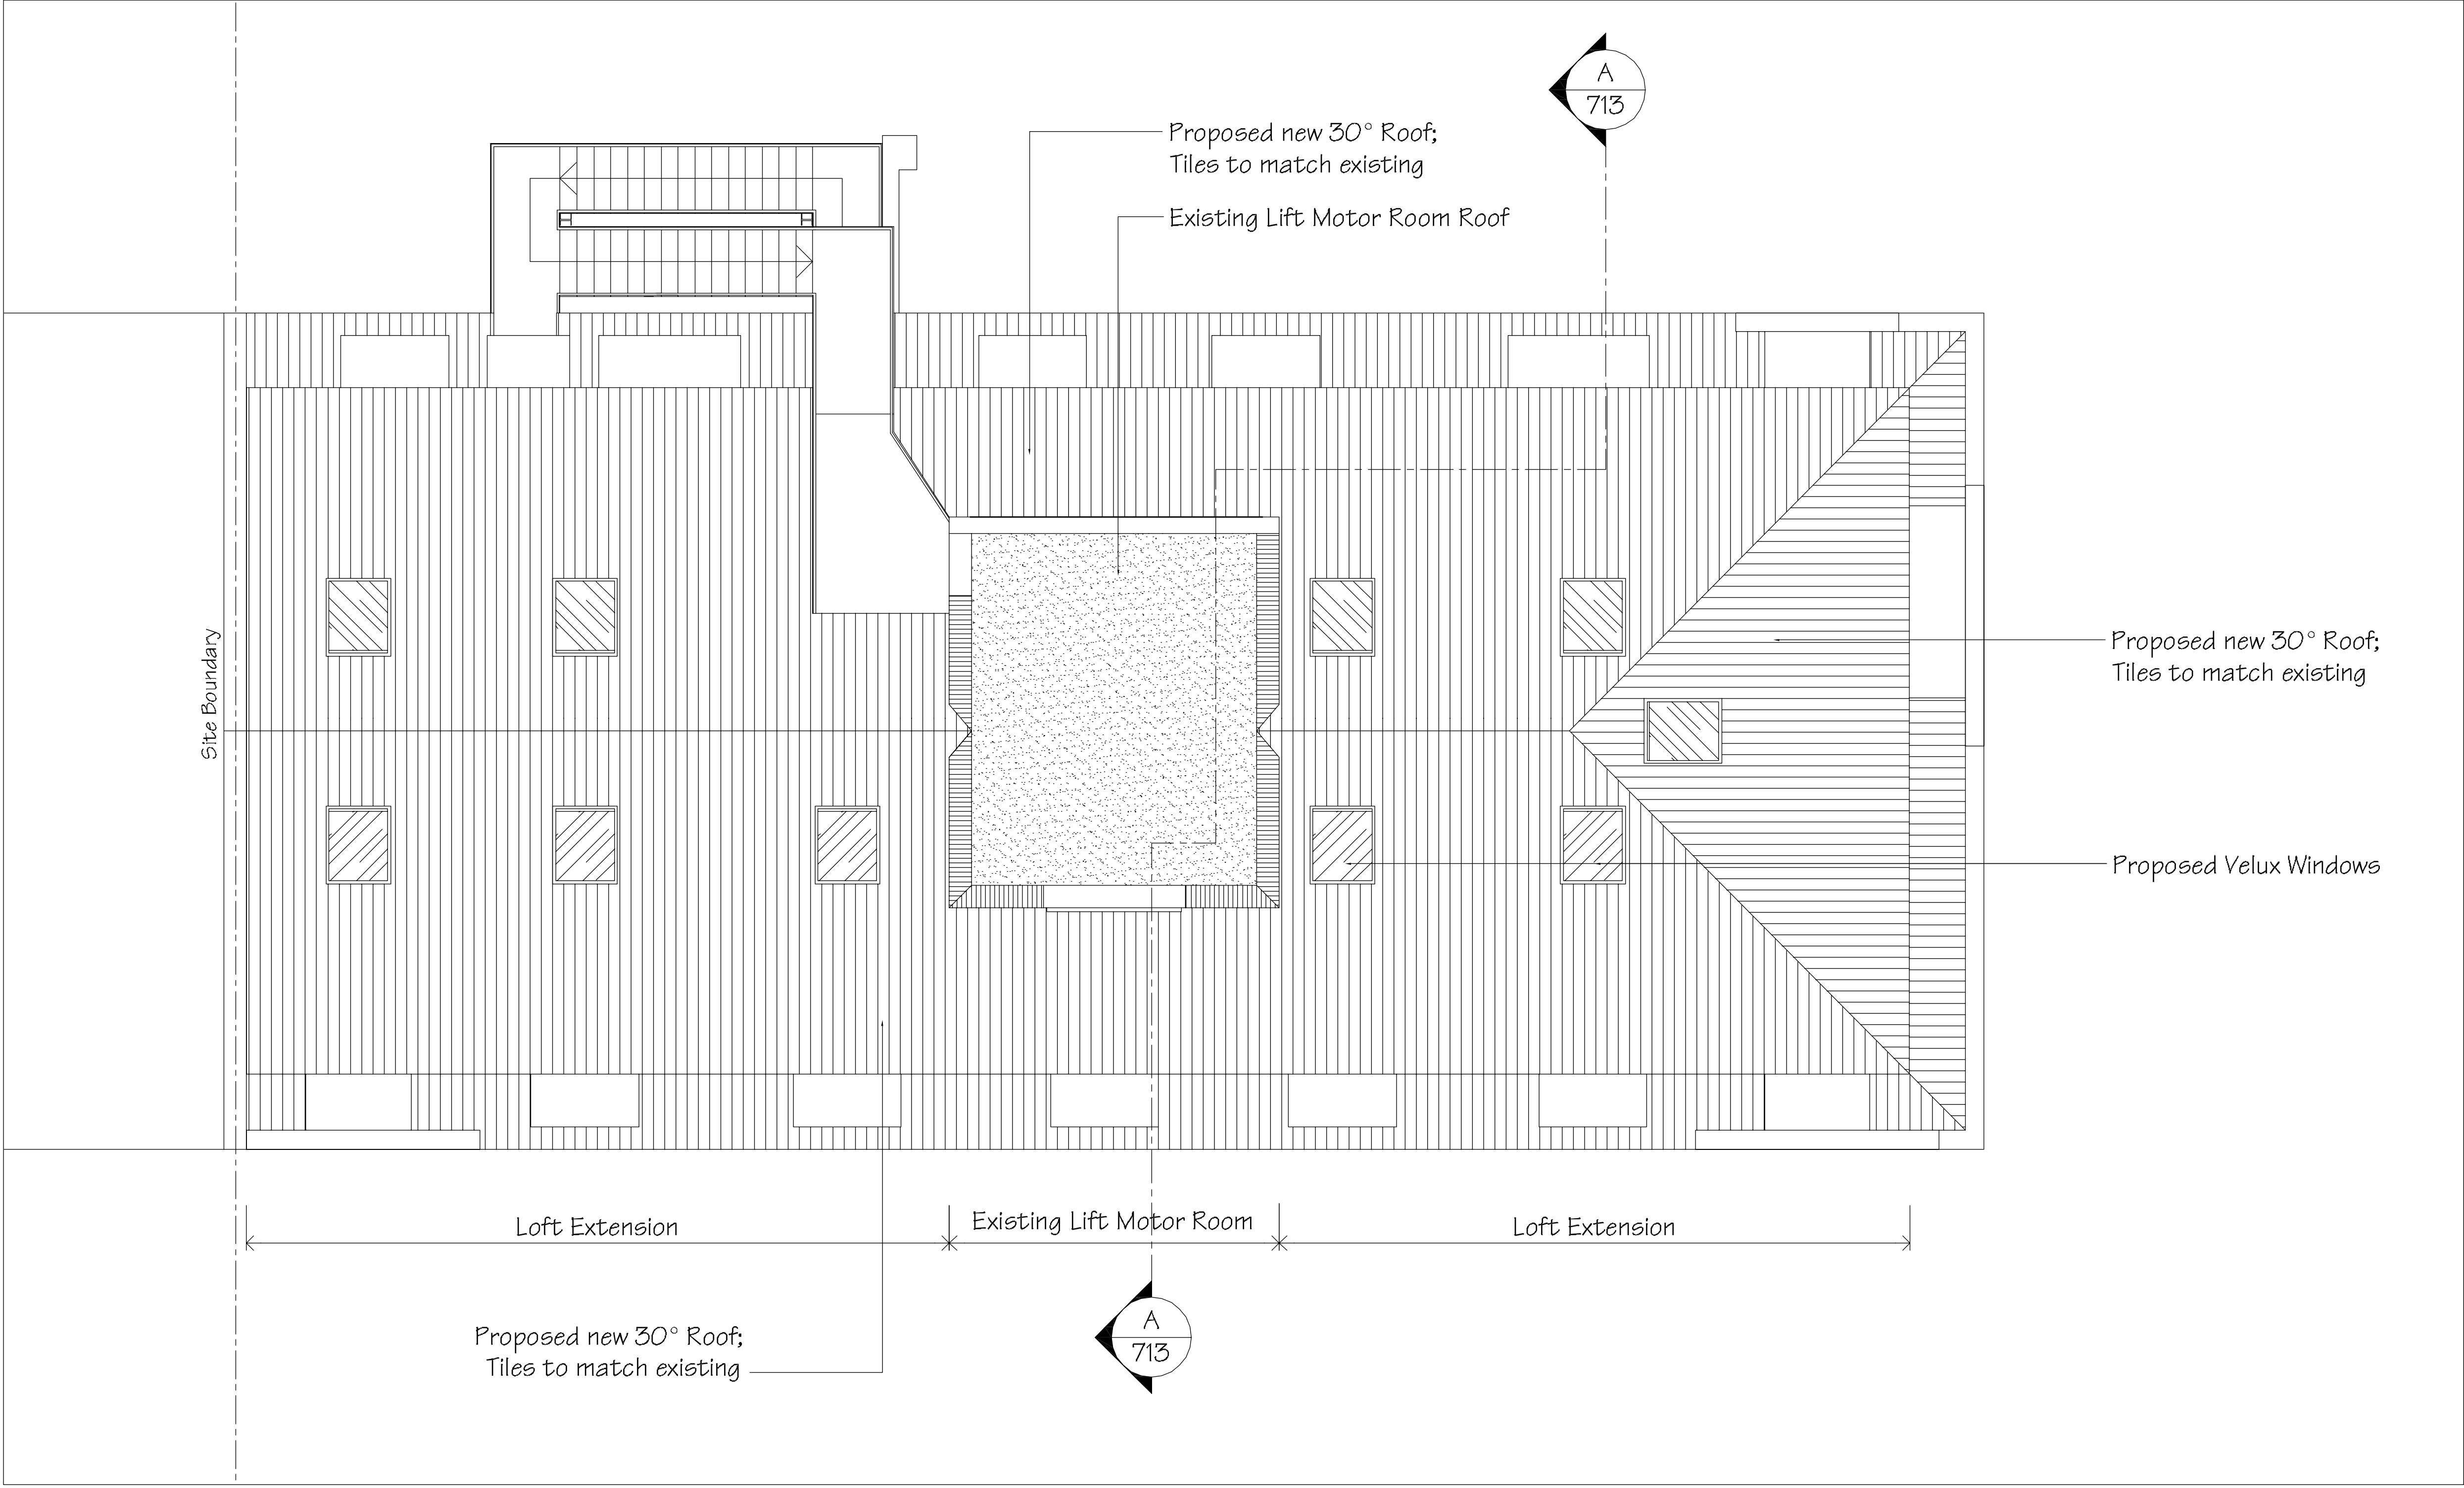


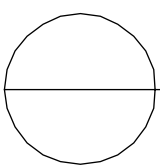

 **Roof Plan as Proposed**
2 Ornan Court, Ornan Road, London NW3 4PT

Issued For
PLANNING

General Notes:
THIS DRAWING HAS BEEN PREPARED BY DS DESIGN SOLUTIONS AND THE DATA CONTAINED HEREIN MAY BE USED OR REPRODUCED ONLY WITH DS DESIGN SOLUTIONS' APPROVAL.

Rev.	Description	Date	Signed	Checked
-	-	-	-	-

--

Scale 1:50 @ A1

Scale	Date	Drawn by	Checked by
1:50 @ A1	16.05.2007	RC	DS
Drawing Title			
Proposed Roof Plan			
Project			
Ornan Court, 2 Ornan Road Hampstead, London NW3 4PT			



Studio 18, Liddell Road
London NW6 2EW
Phone 020 7624 6680
Fax 020 7624 6681
dusan@designsolutionsuk.com
www.designsolutionsuk.com

Project no.	Drawing no.	Revision
06/0159	702	00