


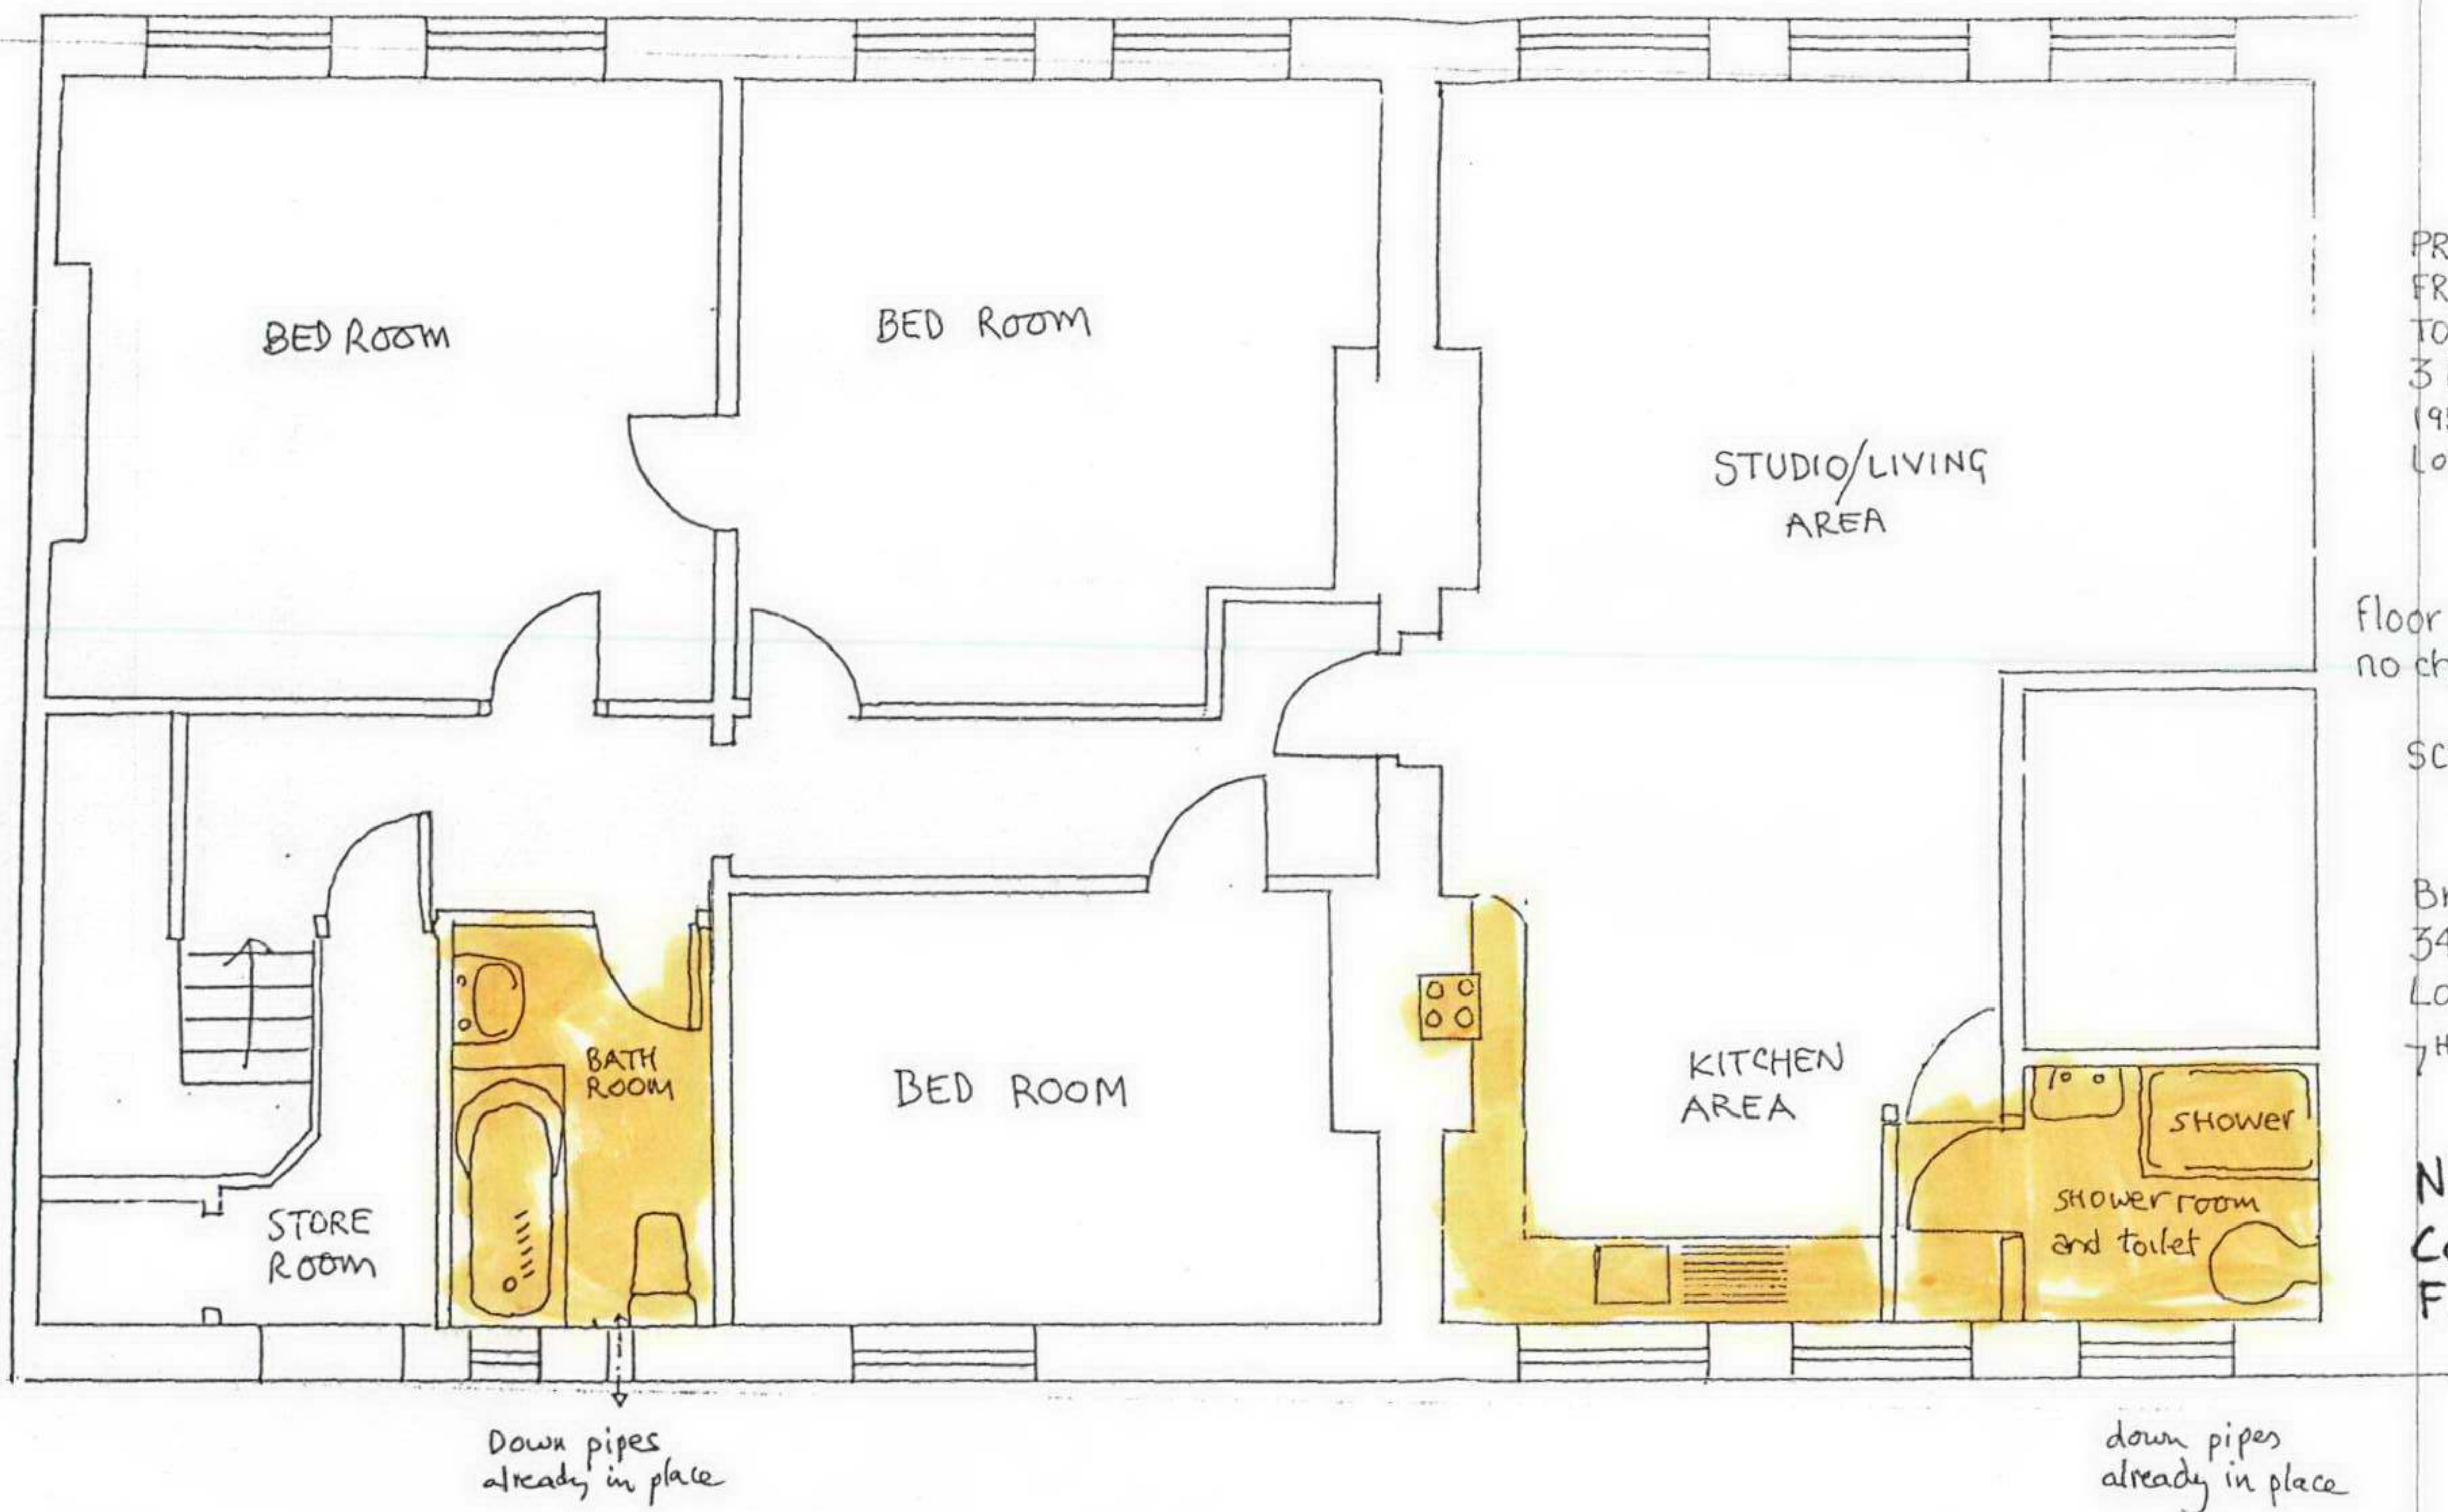

PROPOSED CHANGE OF USE
FROM PRODUCTION OFFICE/STUDIO
TO
3 BEDROOM FLAT
195 Kentish Town Road
London NW5 2JU


Floor plan 2 floor
no changes to exterior

Scale 1:50

Bruce Robertson
34 Elaine Grove
London NW5 4QH

7th April 07

No 2 of three
Conversion to
Flat

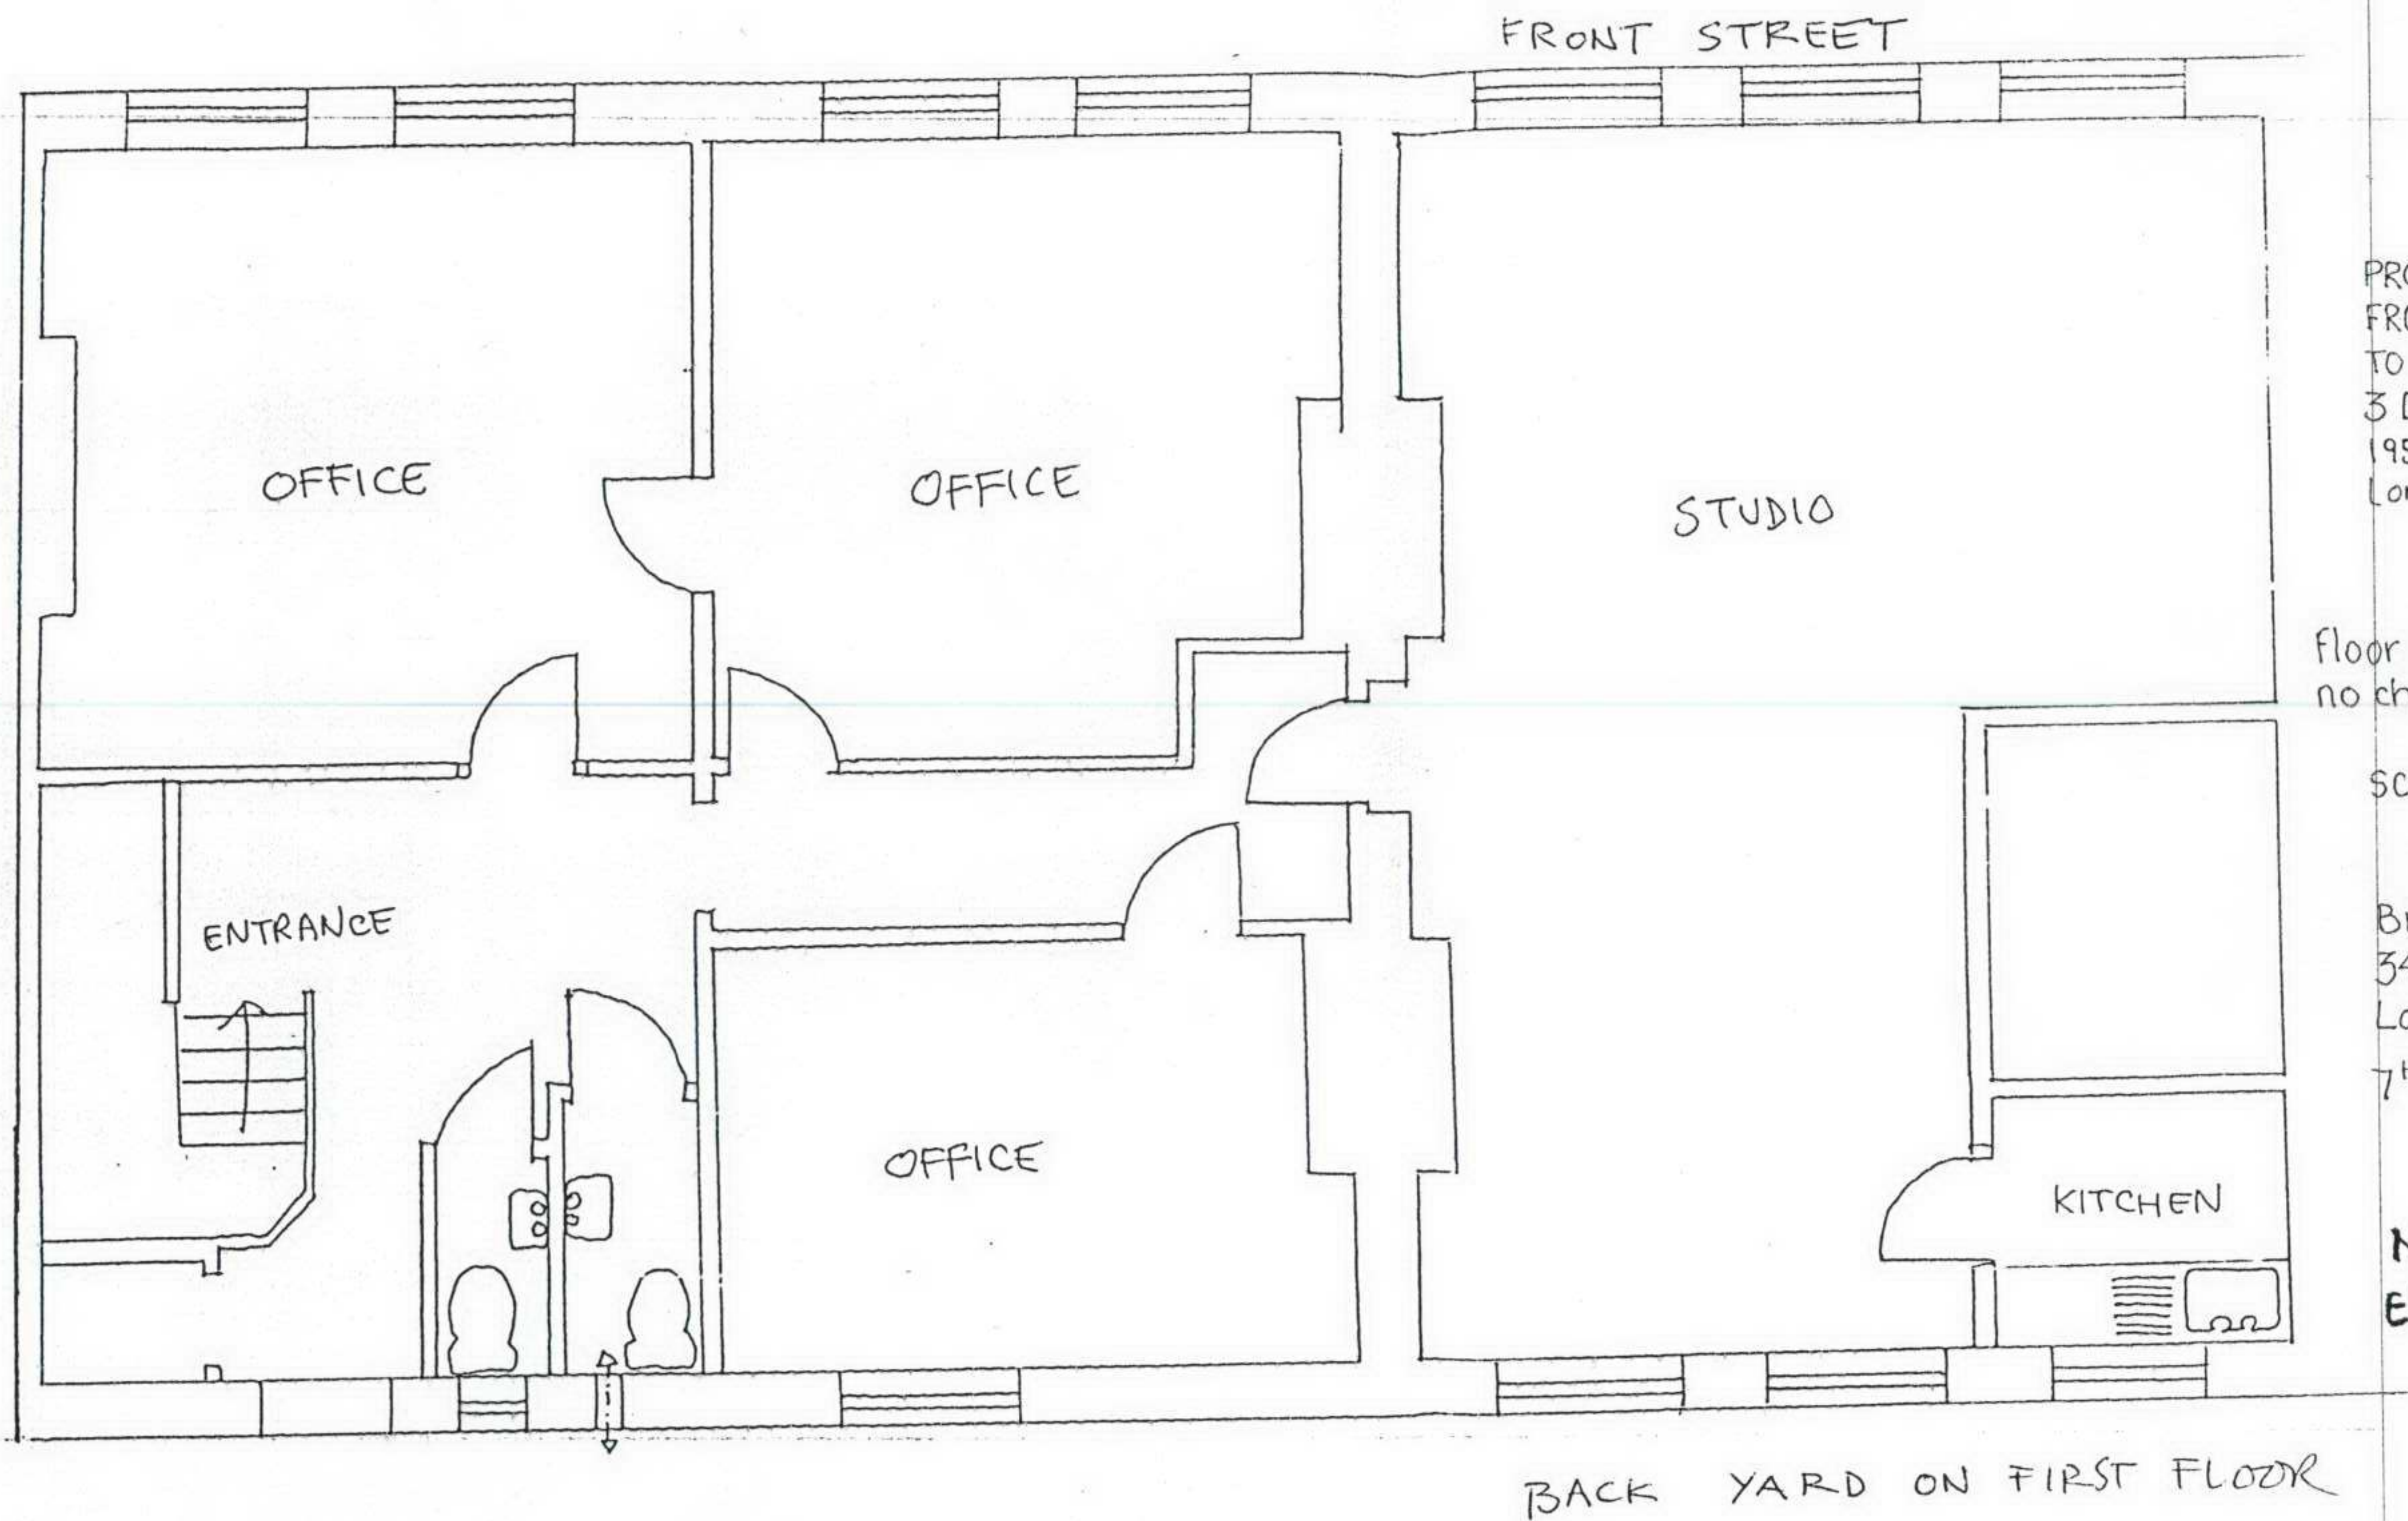

PROPOSED CHANGE OF USE
FROM PRODUCTION OFFICE/STUDIO
TO
3 BEDROOM FLAT
195 Kentish Town Road
London NW5 2JU

Floor plan 2 floor
no changes to exterior

Scale 1:50

Bruce Robertson
34 Elaine Grove
London NW5 4QH
7th April 07

No 1 of 3
EXISTING OFFICES