


South Elevation  
to St Cross Street

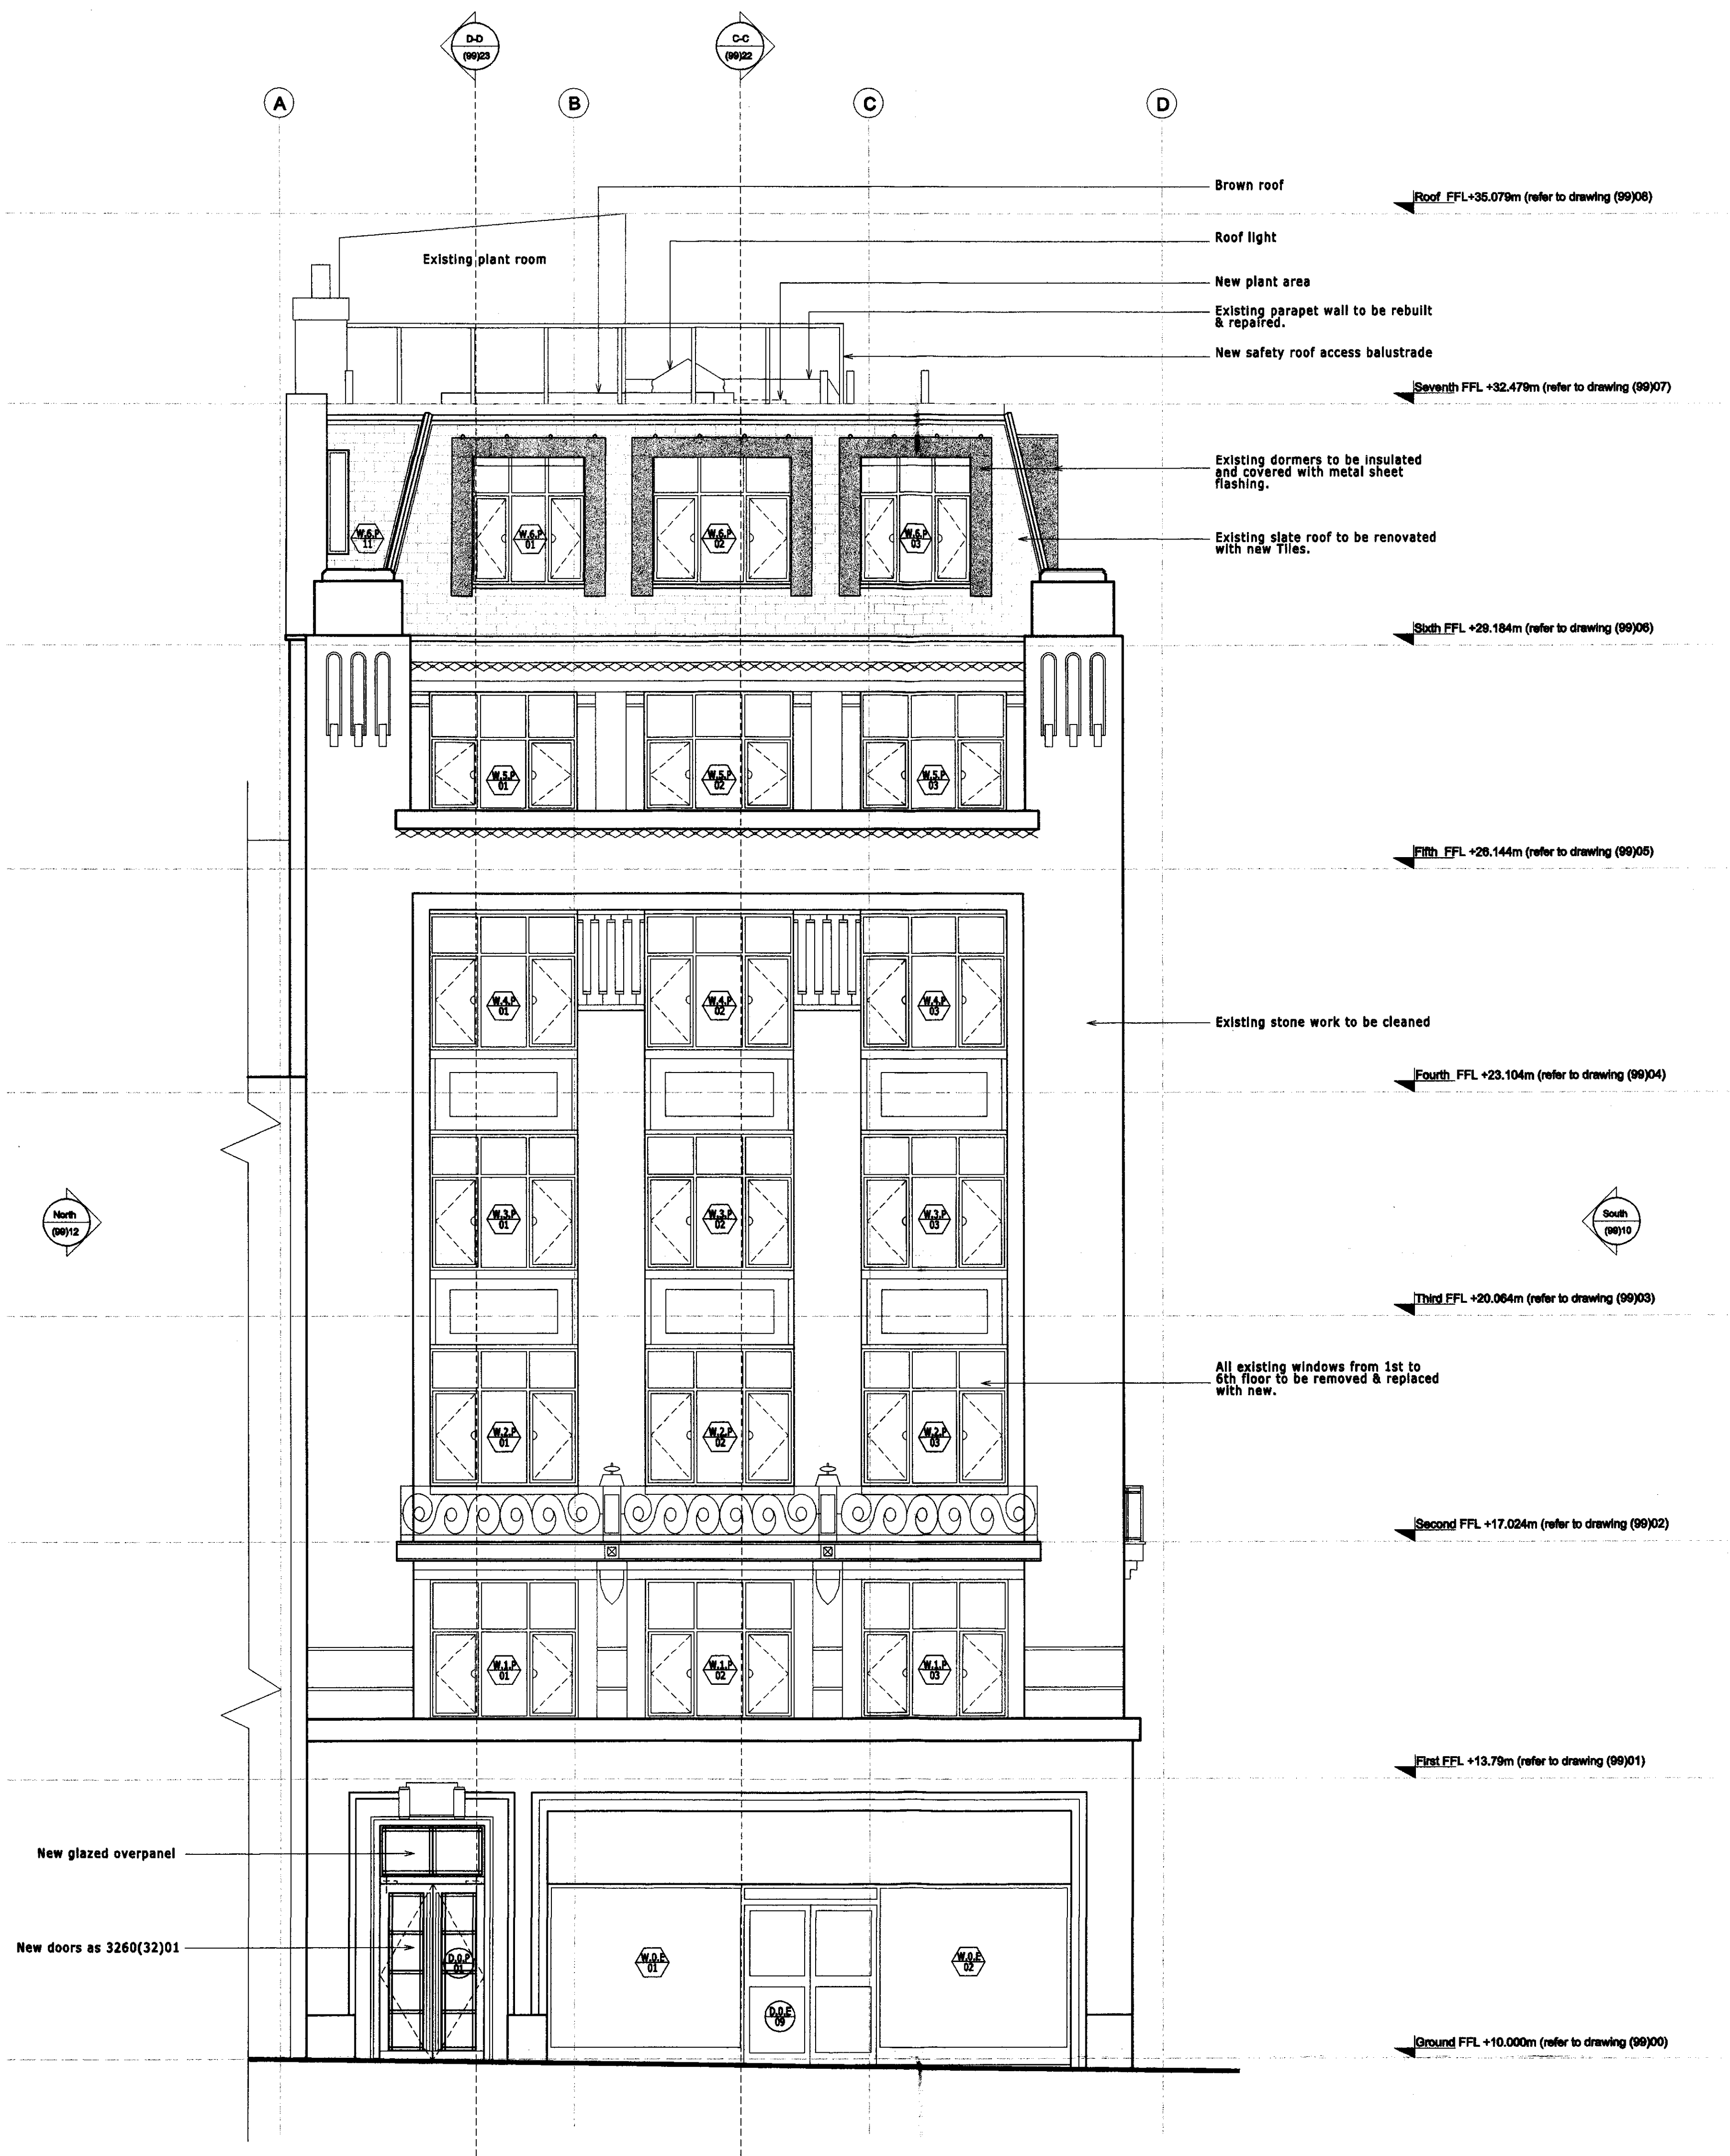

West Elevation  
to Hatton Garden

THIS DRAWING AND ALL ITS CONTENTS IS PROTECTED BY  
COPYRIGHT AND MUST NOT BE COPIED OR REPRODUCED  
WITHOUT THE WRITTEN CONSENT OF  
THE ARCHITECTS  
© 2007  
NO DIMENSIONS ARE TO BE TAKEN FROM THIS DRAWING.  
ALL DIMENSIONS AND SIZES ARE TO BE CHECKED ON SITE  
AND ANY DISCREPANCIES REPORTED TO THE ARCHITECT  
PRIOR TO BEGINNING OF ANY WORK.

KEY

⊗	Door Nos. are circular
⊕	Window Nos. are hexagonal
⊞	Room Nos. are rectangular
The Room, Door and Window Numbering system is as follows.	
Type	Room No.
Door	D 1 E 22
Windows	W 2 E 17
Rooms	R 1 E 01

Door Elevation:  
1.0 - Ground Floor  
2.0 - First Floor  
3.0 - Second Floor  
4.0 - Third Floor  
5.0 - Fourth Floor  
6.0 - Fifth Floor  
7.0 - Sixth Floor  
8.0 - Seventh Floor

C  
Planning Issue  
18/07/07  
18/07/07  
KINETIC HOUSE LTD  
44 Hatton Garden  
London, EC1N  
Drawing Title  
West Elevation  
Proposed  
Drawing No.  
3260  
Scale & Date  
A.S. 1:50 @ A1  
26/4/07  
Drawn By  
3260  
Checked By  
3260  
Date  
26/4/07  
A.S. 1:50 @ A1  
Drawing Number  
3260  
Rev  
C

die architects