


DO NOT SCALE OFF THIS DRAWING

Dimensions, areas and levels where given are only approximations and all dimensions are to be checked on site. This drawing is to be read in conjunction with all relevant consultation/specialist drawings/documents. Any discrepancies or variations in the above are to be reported to the contract administrator before that work commences.

ref.	date	description	revision
1			

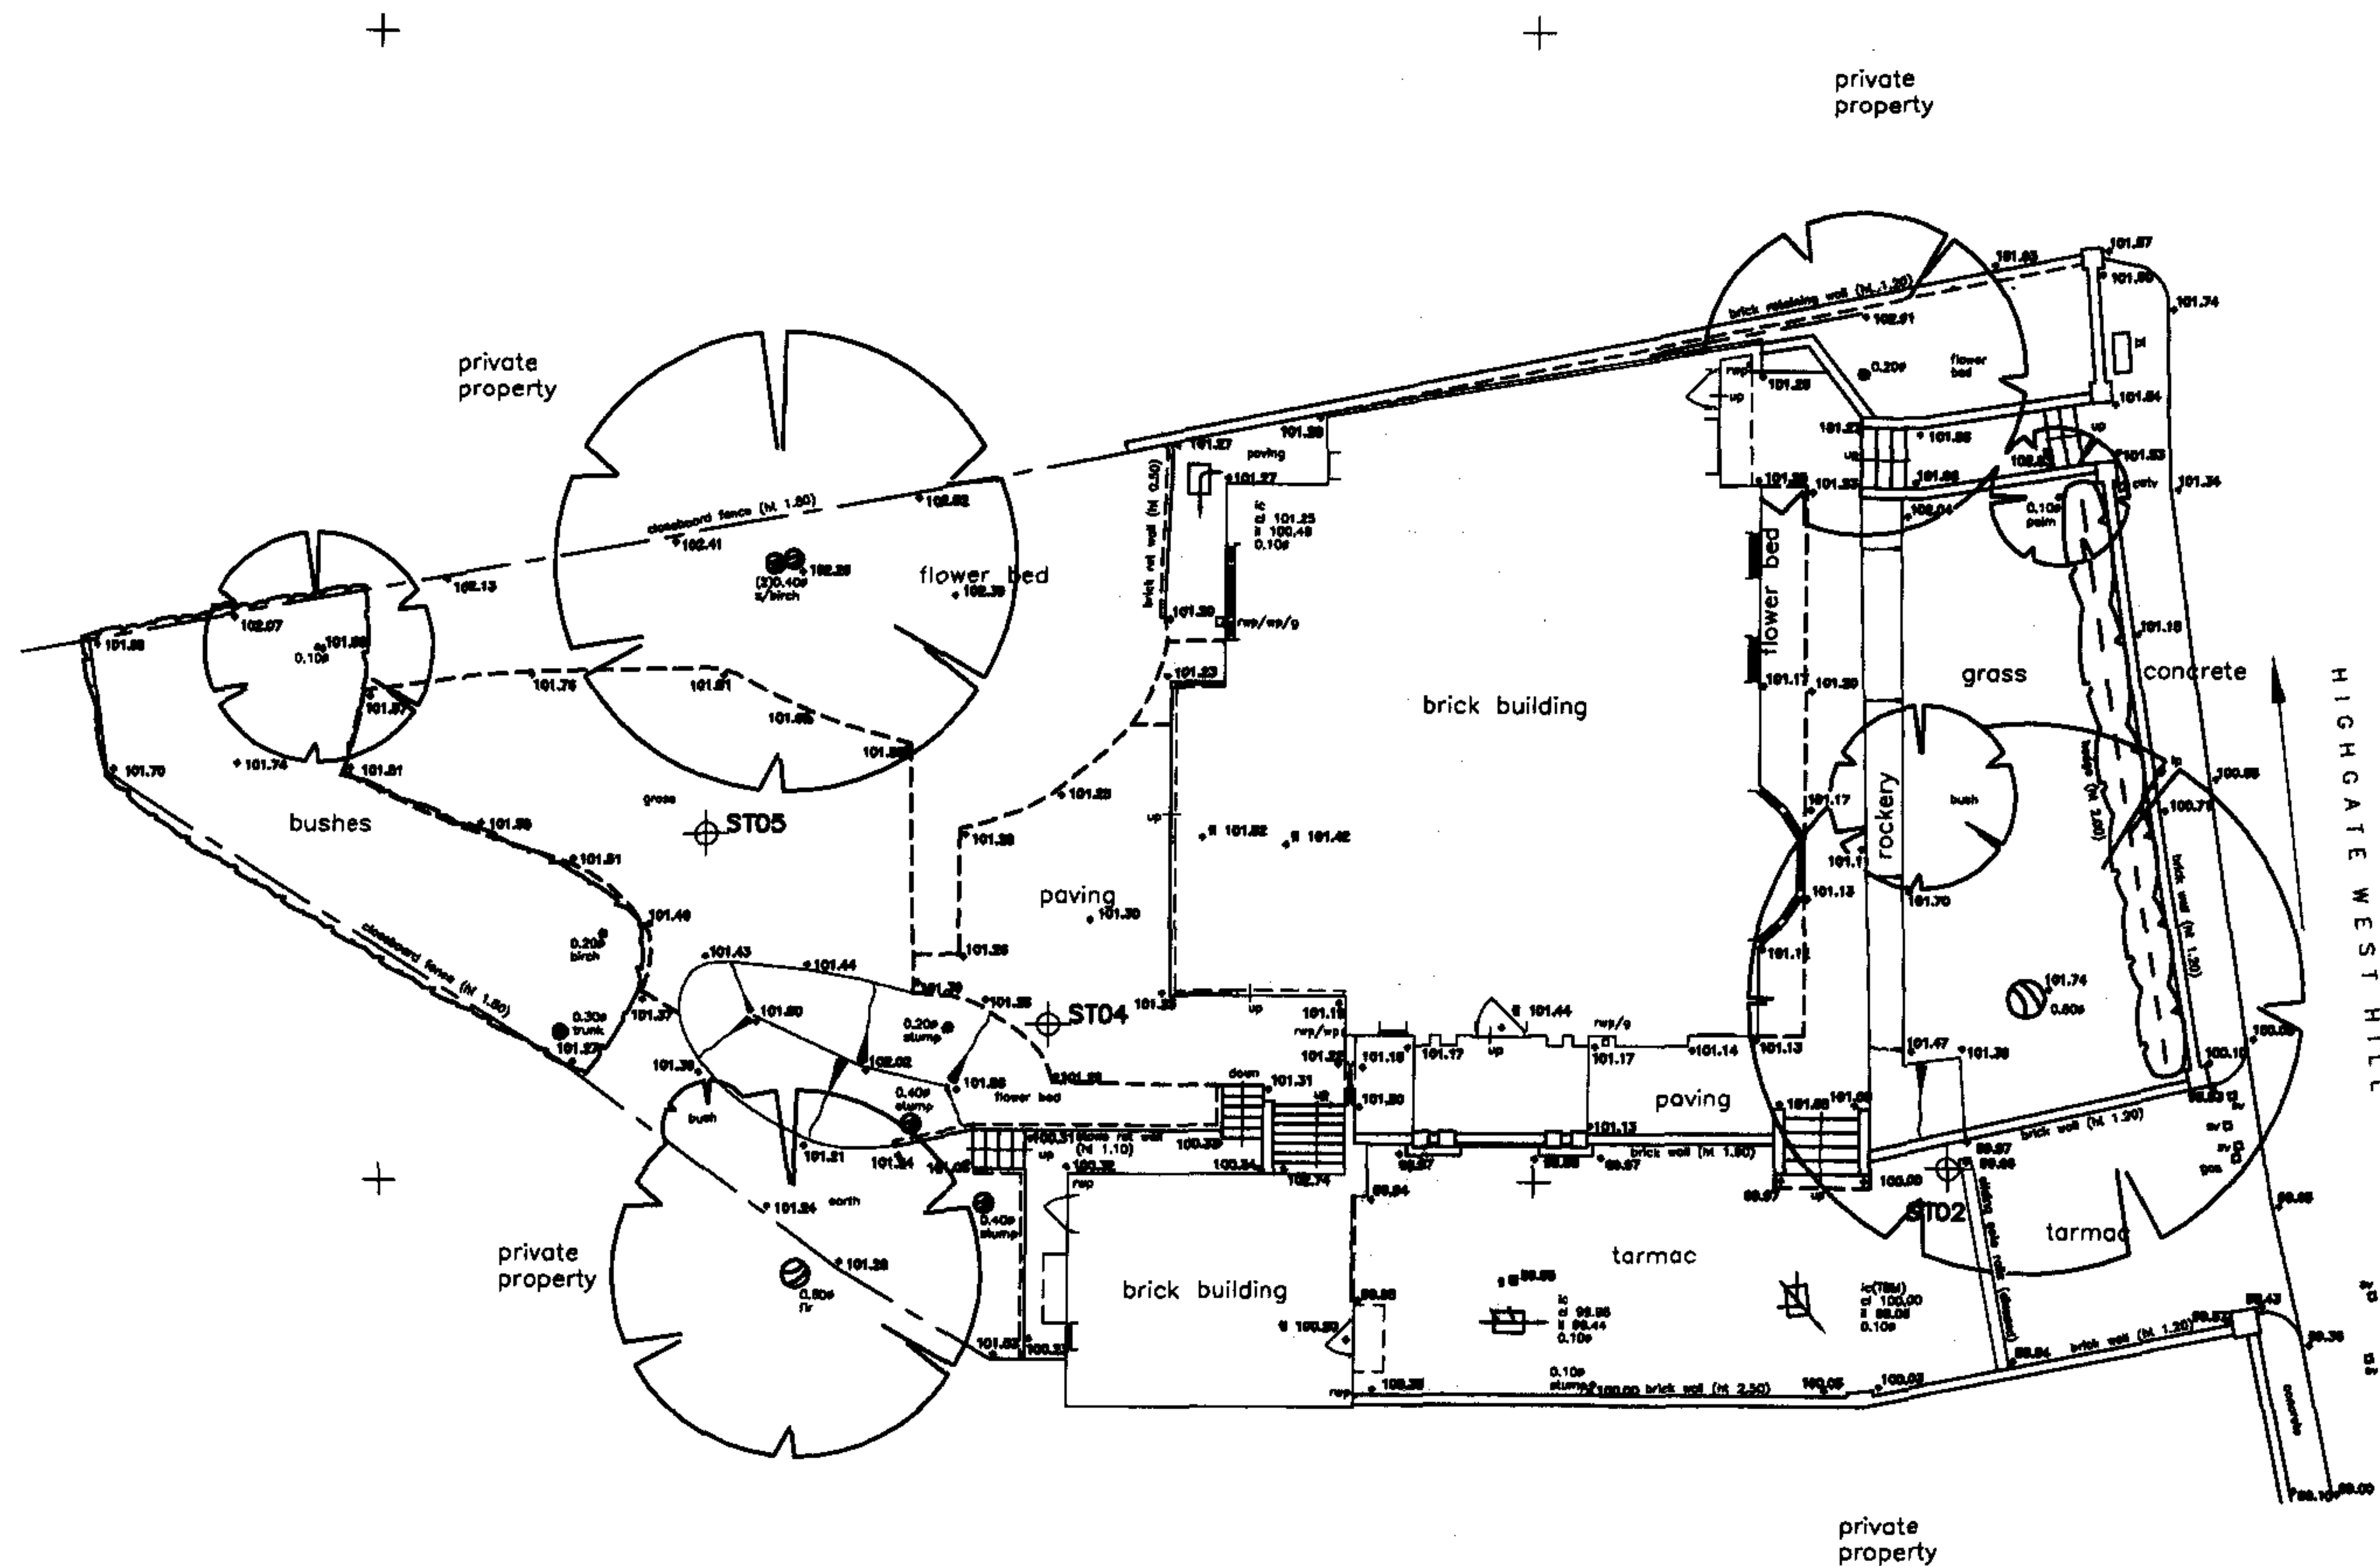

ST03

KEY (BUILDING)

TBM - temporary bench mark
 ffl - finished floor level
 tl - threshold level
 fh - floor to head height
 sh - sill to head height
 fs - floor to sill height
 u/s - underside height
 ah - arch head height
 ap - arch springing point height
 1.25 - room height
 rad - radiator
 htr - heater
 hwt - hot water tank
 wc - toilet
 wb - wash basin
 shr - shower
 bdt - bidet
 ur - urinal
 hd - hand dryer
 wp - waste pipe
 vp - vent pipe
 rwp - rain water pipe
 wf - water fountain
 g - gully
 rl - roof light
 sus.c - suspended ceiling

elec - electricity
 e/mtr - electricity meter
 g/mtr - gas meter
 fhr - fire hose reel
 bt - telecommunications point
 ss - single electricity socket
 ds - double electricity socket
 ls - light switch
 cp - cooker point
 db - fuse box
 lf - light fitting
 bar - intruder alarm sensor
 far - fire alarm sensor
 ab - alarm box
 wm - water meter
 wtr - water
 ic - inspection chamber
 mh - manhole cover
 cl - cover level
 il - invert level
 p - pipe diameter
 f/b - floorboard
 conc - concrete
 bk - brick
 q/tiles - quarry tiles

ST01



project title
 EXTENSION: 35 HIGHGATE WEST HILL
 LONDON
 N6 6LS

drawing title
 EXISTING SITE PLAN


scale date drawn checked
 1:2000 A3 09.06 - -

drawing no. revision
 0102-S001 -

DO NOT SCALE OFF THIS DRAWING

Dimensions, areas and levels where given are only approximations and all dimensions are to be checked on site. This drawing is to be read in conjunction with all relevant contracts/specifications/drawings/documents. Any discrepancies or variations in the above are to be reported to the contract administrator before that work commences.

ref.	date	description	revised

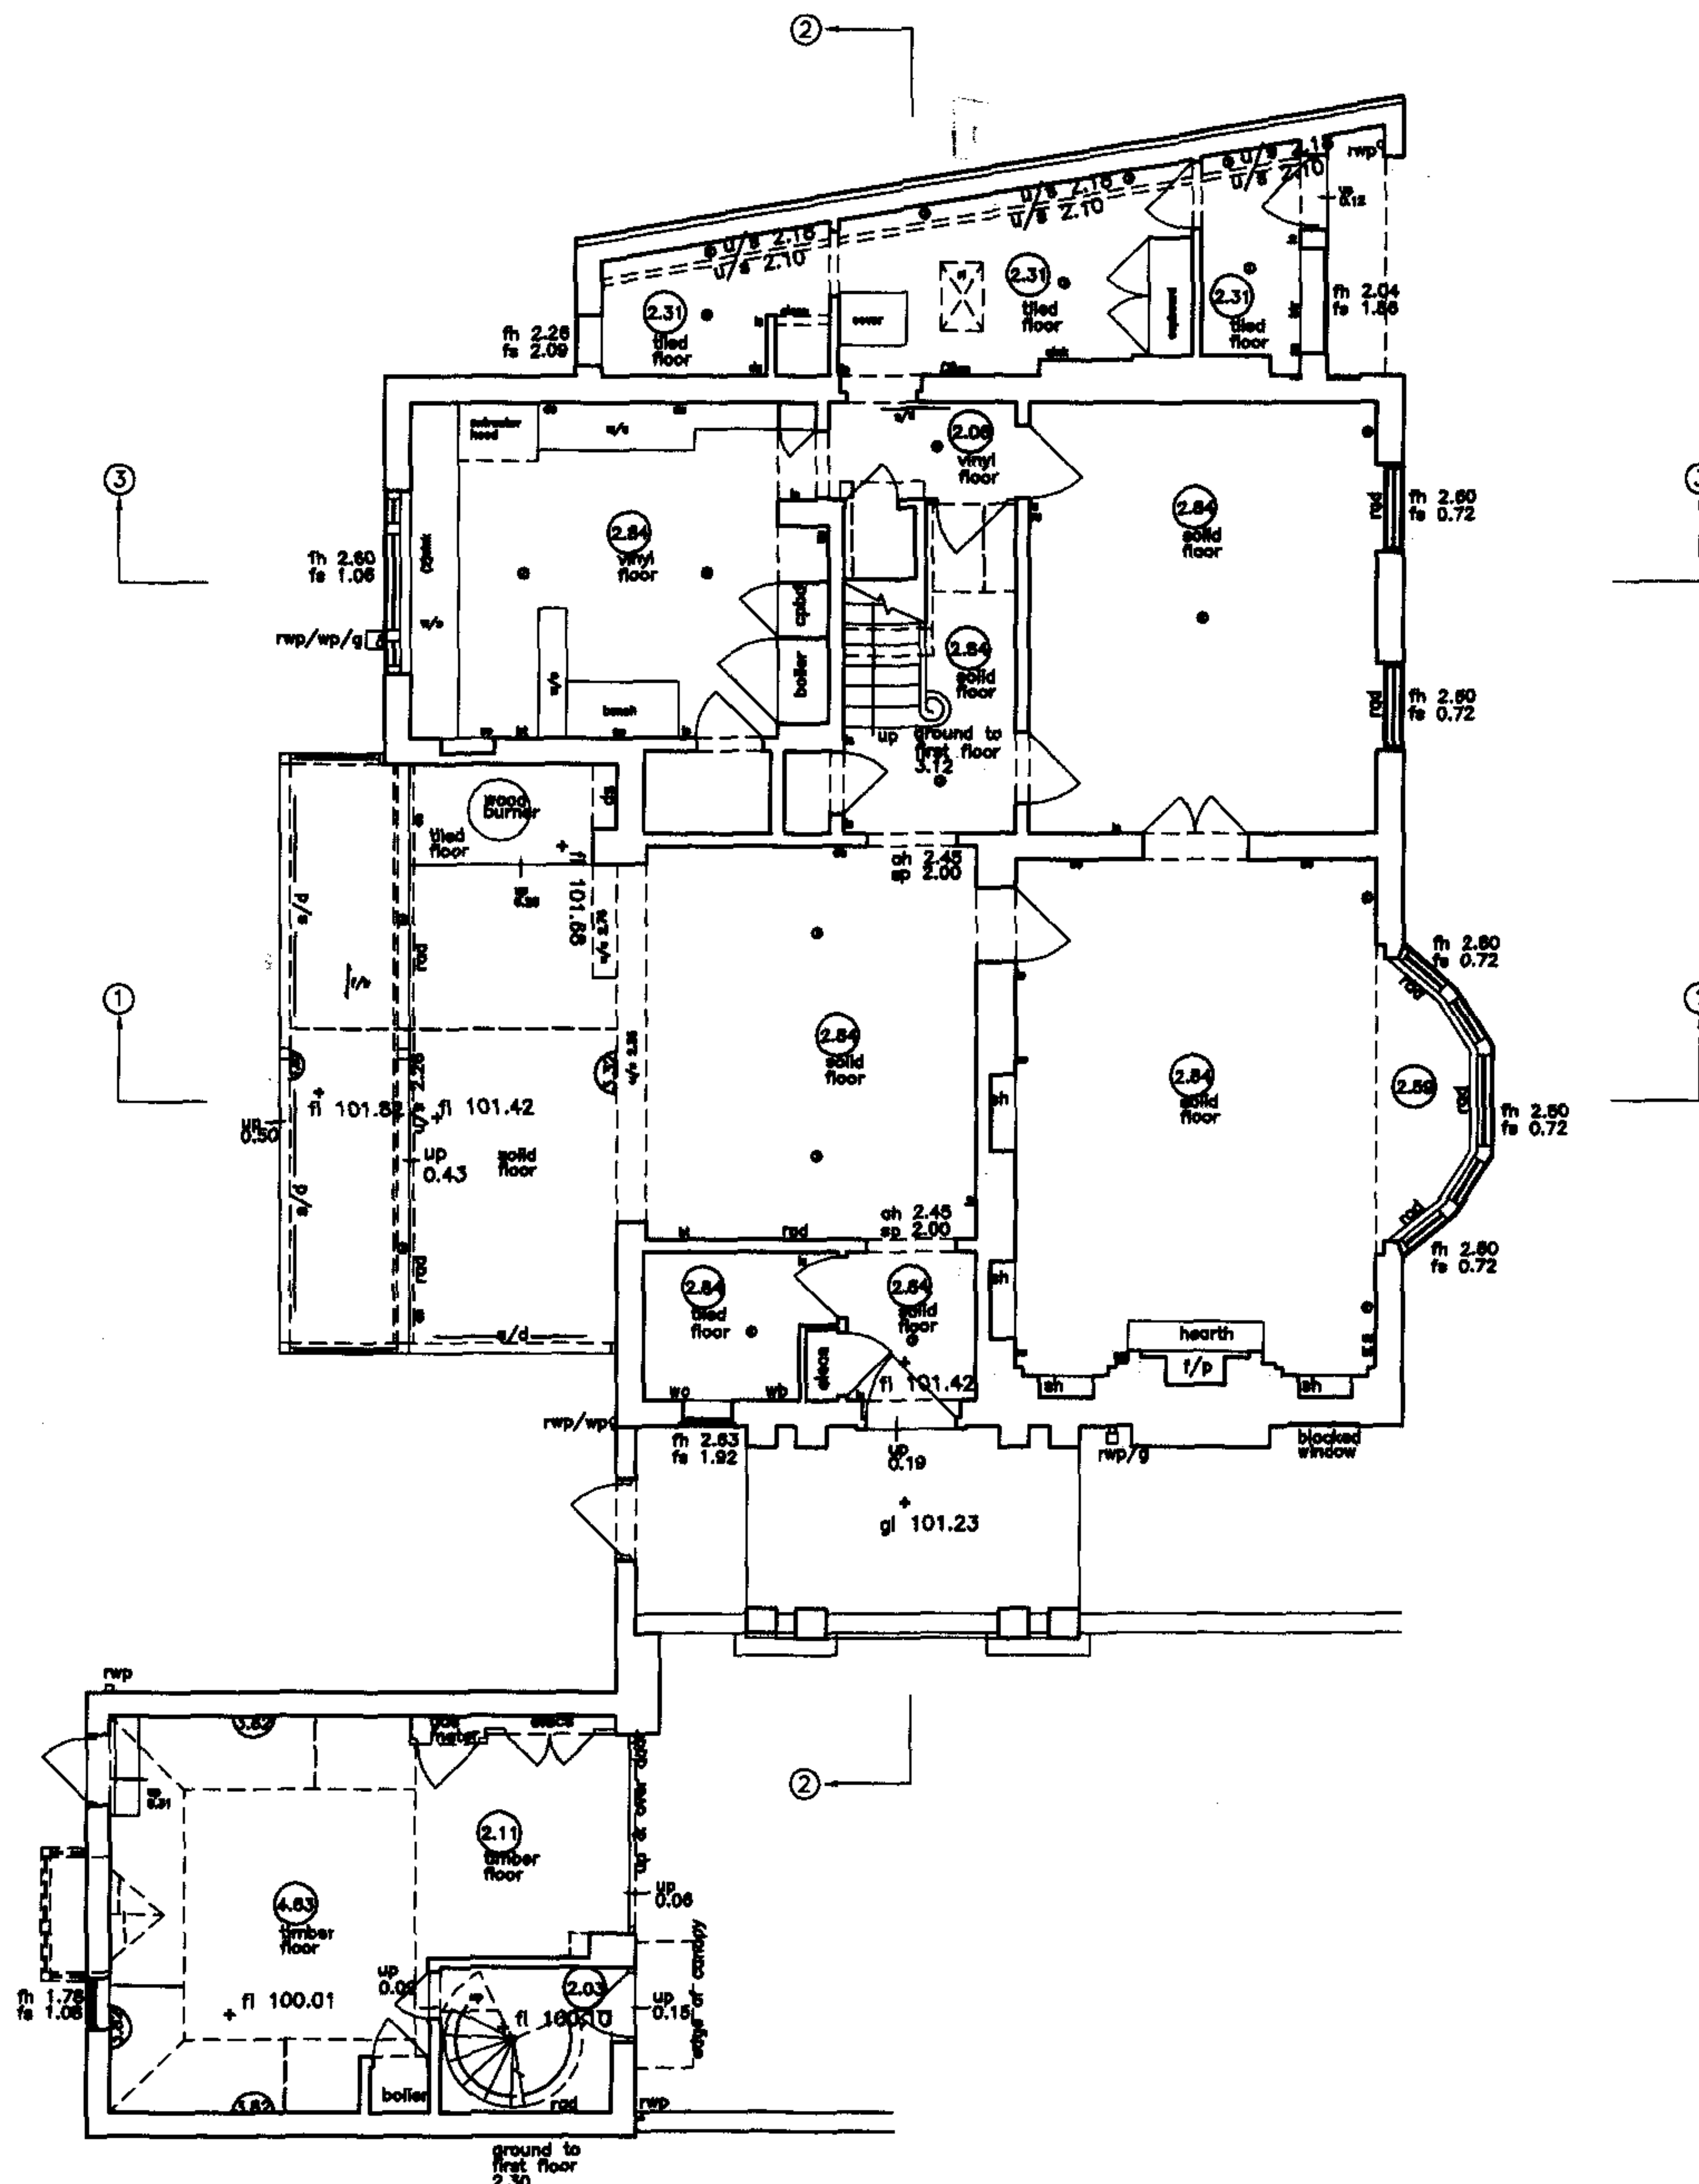

KEY (BUILDING)

TBM - temporary bench mark	elec - electricity
fl - finished floor level	e/mtr - electricity meter
tl - threshold level	g/mtr - gas meter
fh - floor to head height	thr - fire hose reel
sh - sill to head height	bt - telecommunications point
fs - floor to sill height	ss - single electricity socket
u/s - underside height	ds - double electricity socket
ah - arch head height	ls - light switch
sp - arch springing point height	cp - cooker point
(1.23) - room height	db - fuse box
rad - radiator	⊙ - light fitting
htr - heater	bar - intruder alarm sensor
hwt - hot water tank	fsr - fire alarm sensor
wc - toilet	ab - alarm box
wb - wash basin	wm - water meter
shr - shower	wtr - water
bdt - bidet	ic - inspection chamber
ur - urinal	mh - manhole cover
hd - hand dryer	cl - cover level
wp - waste pipe	il - invert level
vp - vent pipe	⌀ - pipe diameter
rwp - rain water pipe	f/b - floorboard
wf - water fountain	conc - concrete
g - gully	bk - brick
rl - roof light	q/tiles - quarry tiles
sus.c - suspended ceiling	



project title
EXTENSION: 35 HIGHGATE WEST HILL
LONDON
N6 6LS

drawing title
EXISTING PLANS
GROUND FLOOR

scale 1:1000 A3 date 09.06 drawn checked


drawing no. 0102-S002 revision

GROUND FLOOR

DO NOT SCALE OFF THIS DRAWING

Dimensions, areas and levels where given are only approximations and all dimensions are to be checked on site. This drawing is to be read in conjunction with all relevant consultancies/specialist drawings/documents. Any discrepancies or variations in the above are to be reported to the contract administrator before that work commences.

ref.	date	description

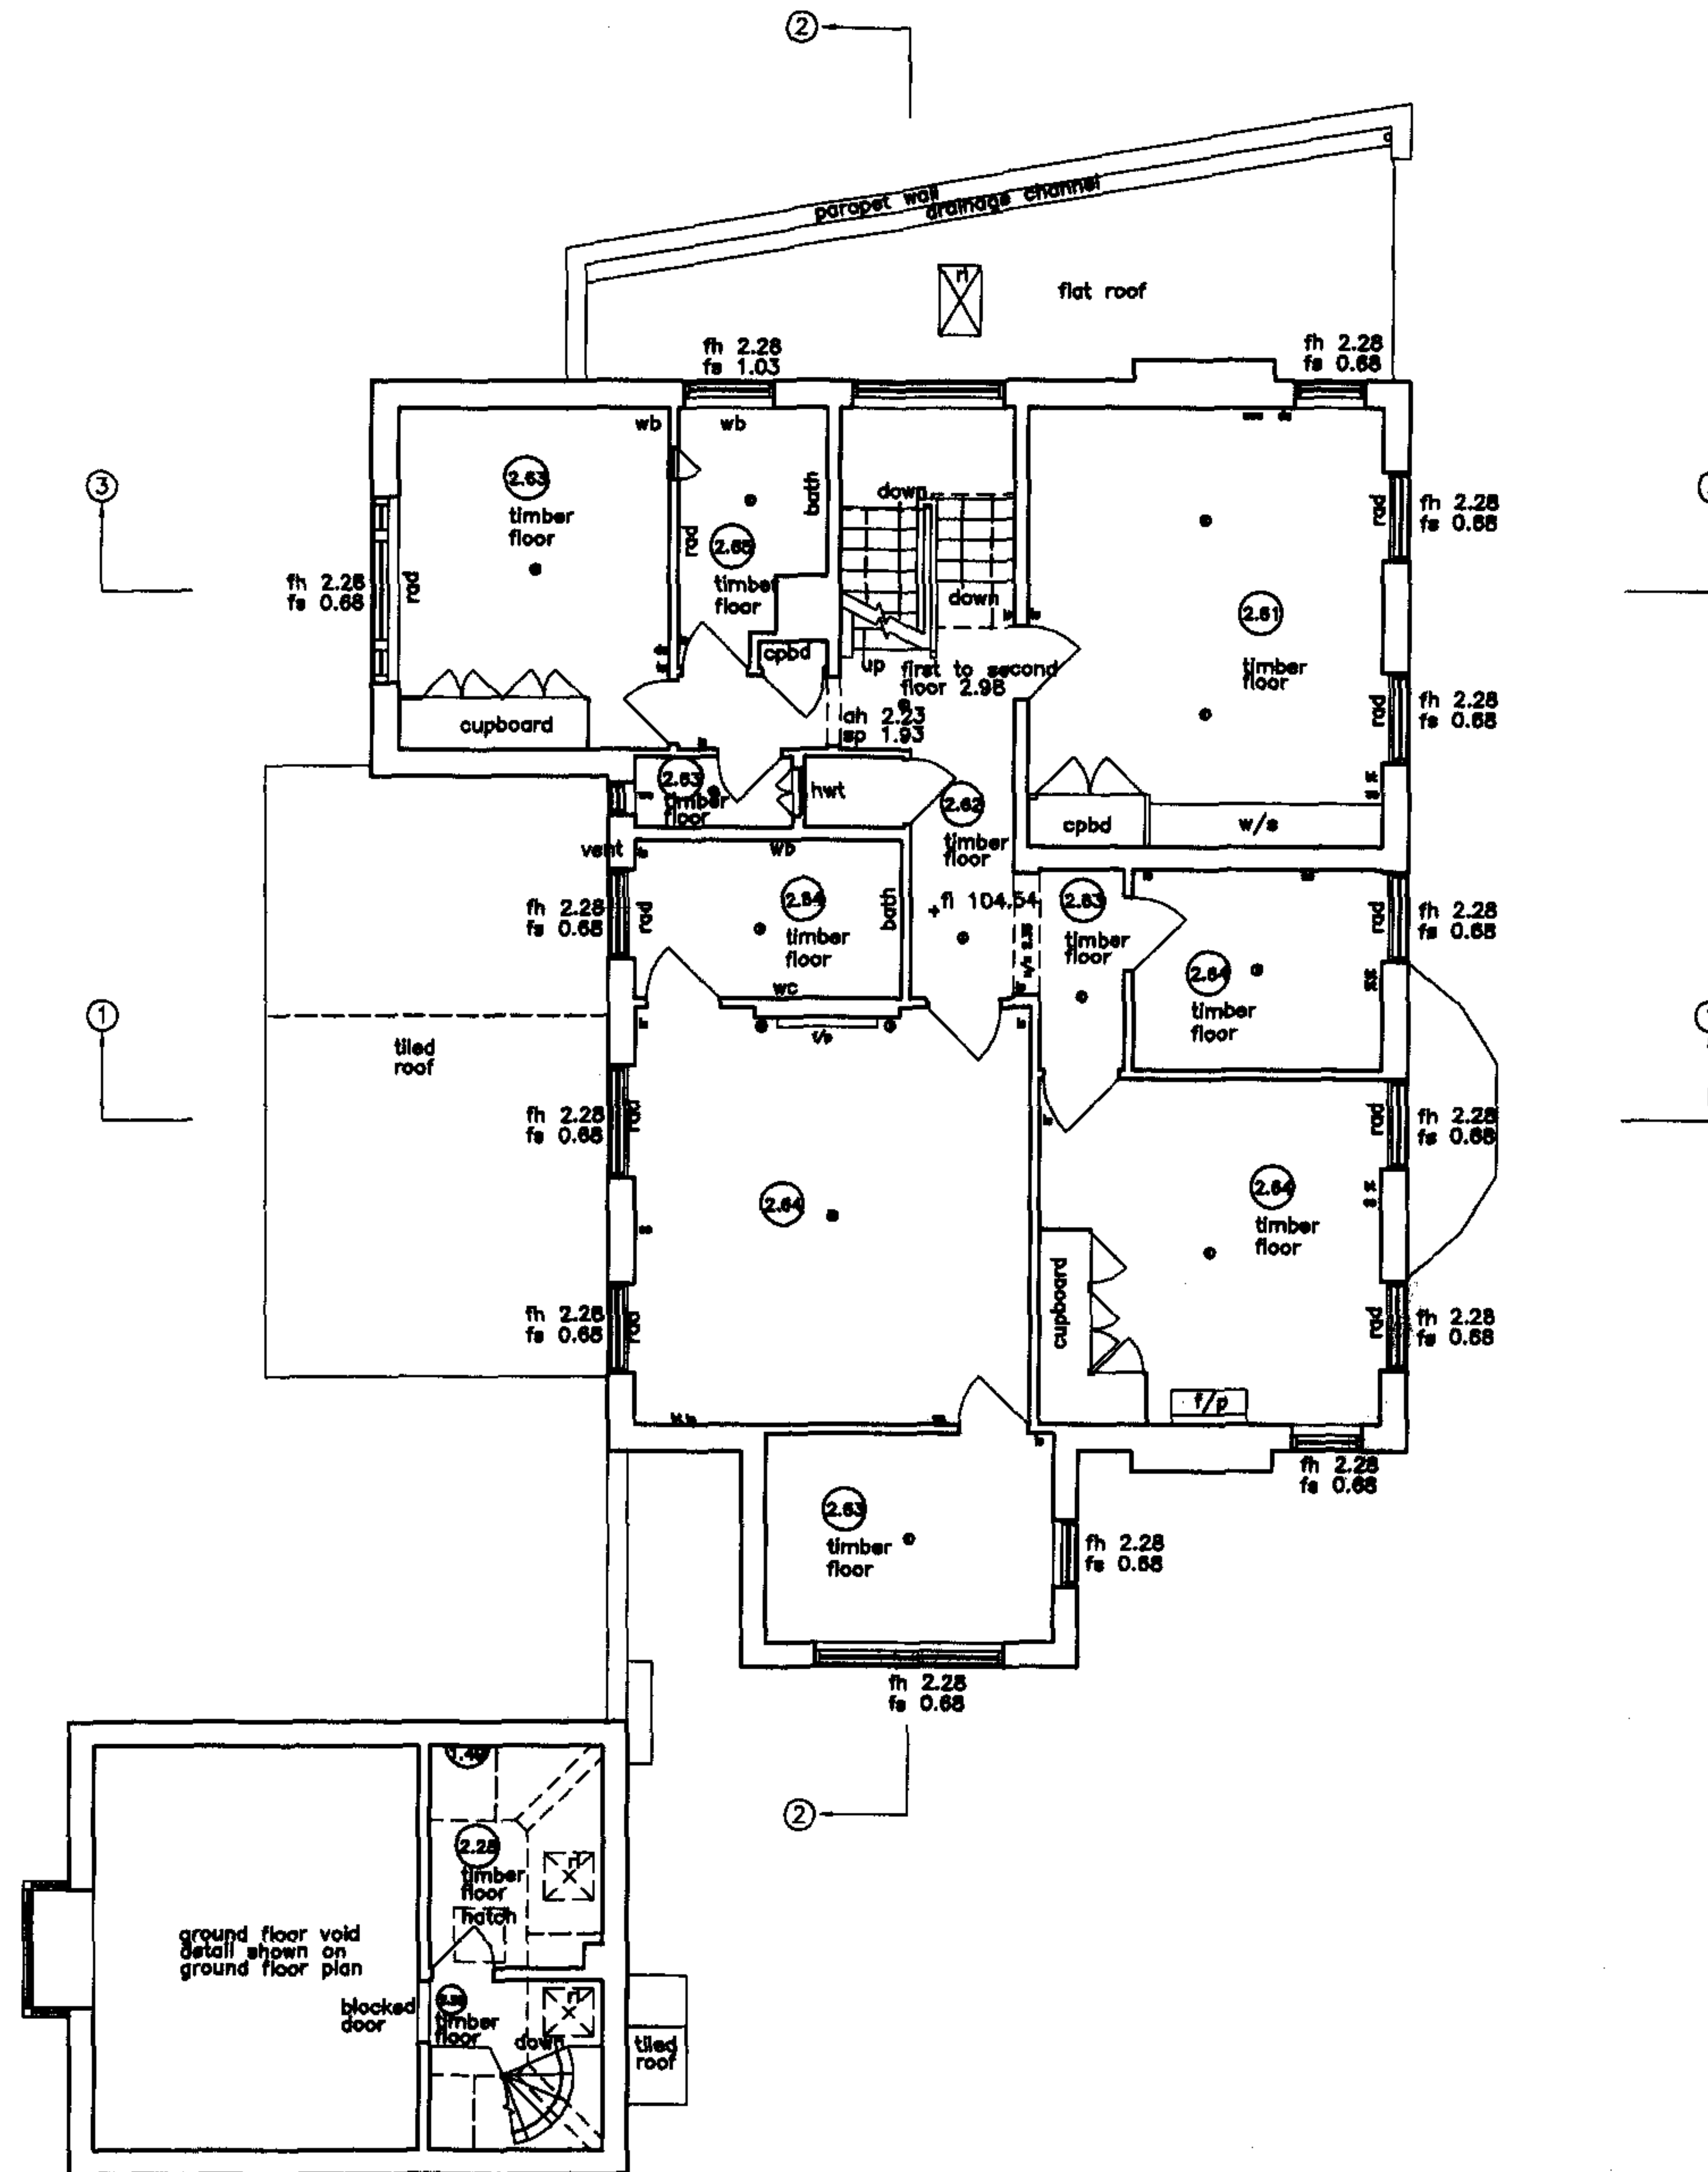

KEY (BUILDING)

- | | |
|----------------------------------|--------------------------------|
| TBM - temporary bench mark | elec - electricity |
| fl - finished floor level | e/mtr - electricity meter |
| tl - threshold level | g/mtr - gas meter |
| fh - floor to head height | fhr - fire hose reel |
| sh - sill to head height | bt - telecommunications point |
| fs - floor to sill height | ss - single electricity socket |
| u/s - underside height | ds - double electricity socket |
| ah - arch head height | ls - light switch |
| ap - arch springing point height | cp - cooker point |
| 1.23 - room height | db - fuse box |
| rad - radiator | lf - light fitting |
| htr - heater | bsr - intruder alarm sensor |
| hwt - hot water tank | fsr - fire alarm sensor |
| wc - toilet | ab - alarm box |
| wb - wash basin | wm - water meter |
| shr - shower | wtr - water |
| bd - bidet | ic - inspection chamber |
| ur - urinal | mh - manhole cover |
| hd - hand dryer | cl - cover level |
| wp - waste pipe | il - invert level |
| vp - vent pipe | p - pipe diameter |
| rwp - rain water pipe | f/b - floorboard |
| wf - water fountain | conc - concrete |
| g - gully | bk - brick |
| rl - roof light | q/tiles - quarry tiles |
| sus.c - suspended ceiling | |



project title
EXTENSION: 35 HIGHGATE WEST HILL
LONDON
N6 6LS

drawing title
EXISTING PLANS
FIRST FLOOR


scale date drawn checked
1:100 A3 09.06 - -

drawing no. revision
0102-S003 -

FIRST FLOOR

DO NOT SCALE OFF THIS DRAWING
Dimensions, areas and levels shown are only approximations and all dimensions are to be checked on site. This drawing is to be read in conjunction with all relevant consultants/specialist drawings/documents. Any discrepancies or variations in the above are to be reported to the contract administrator before that work commences.

ref.	date	description

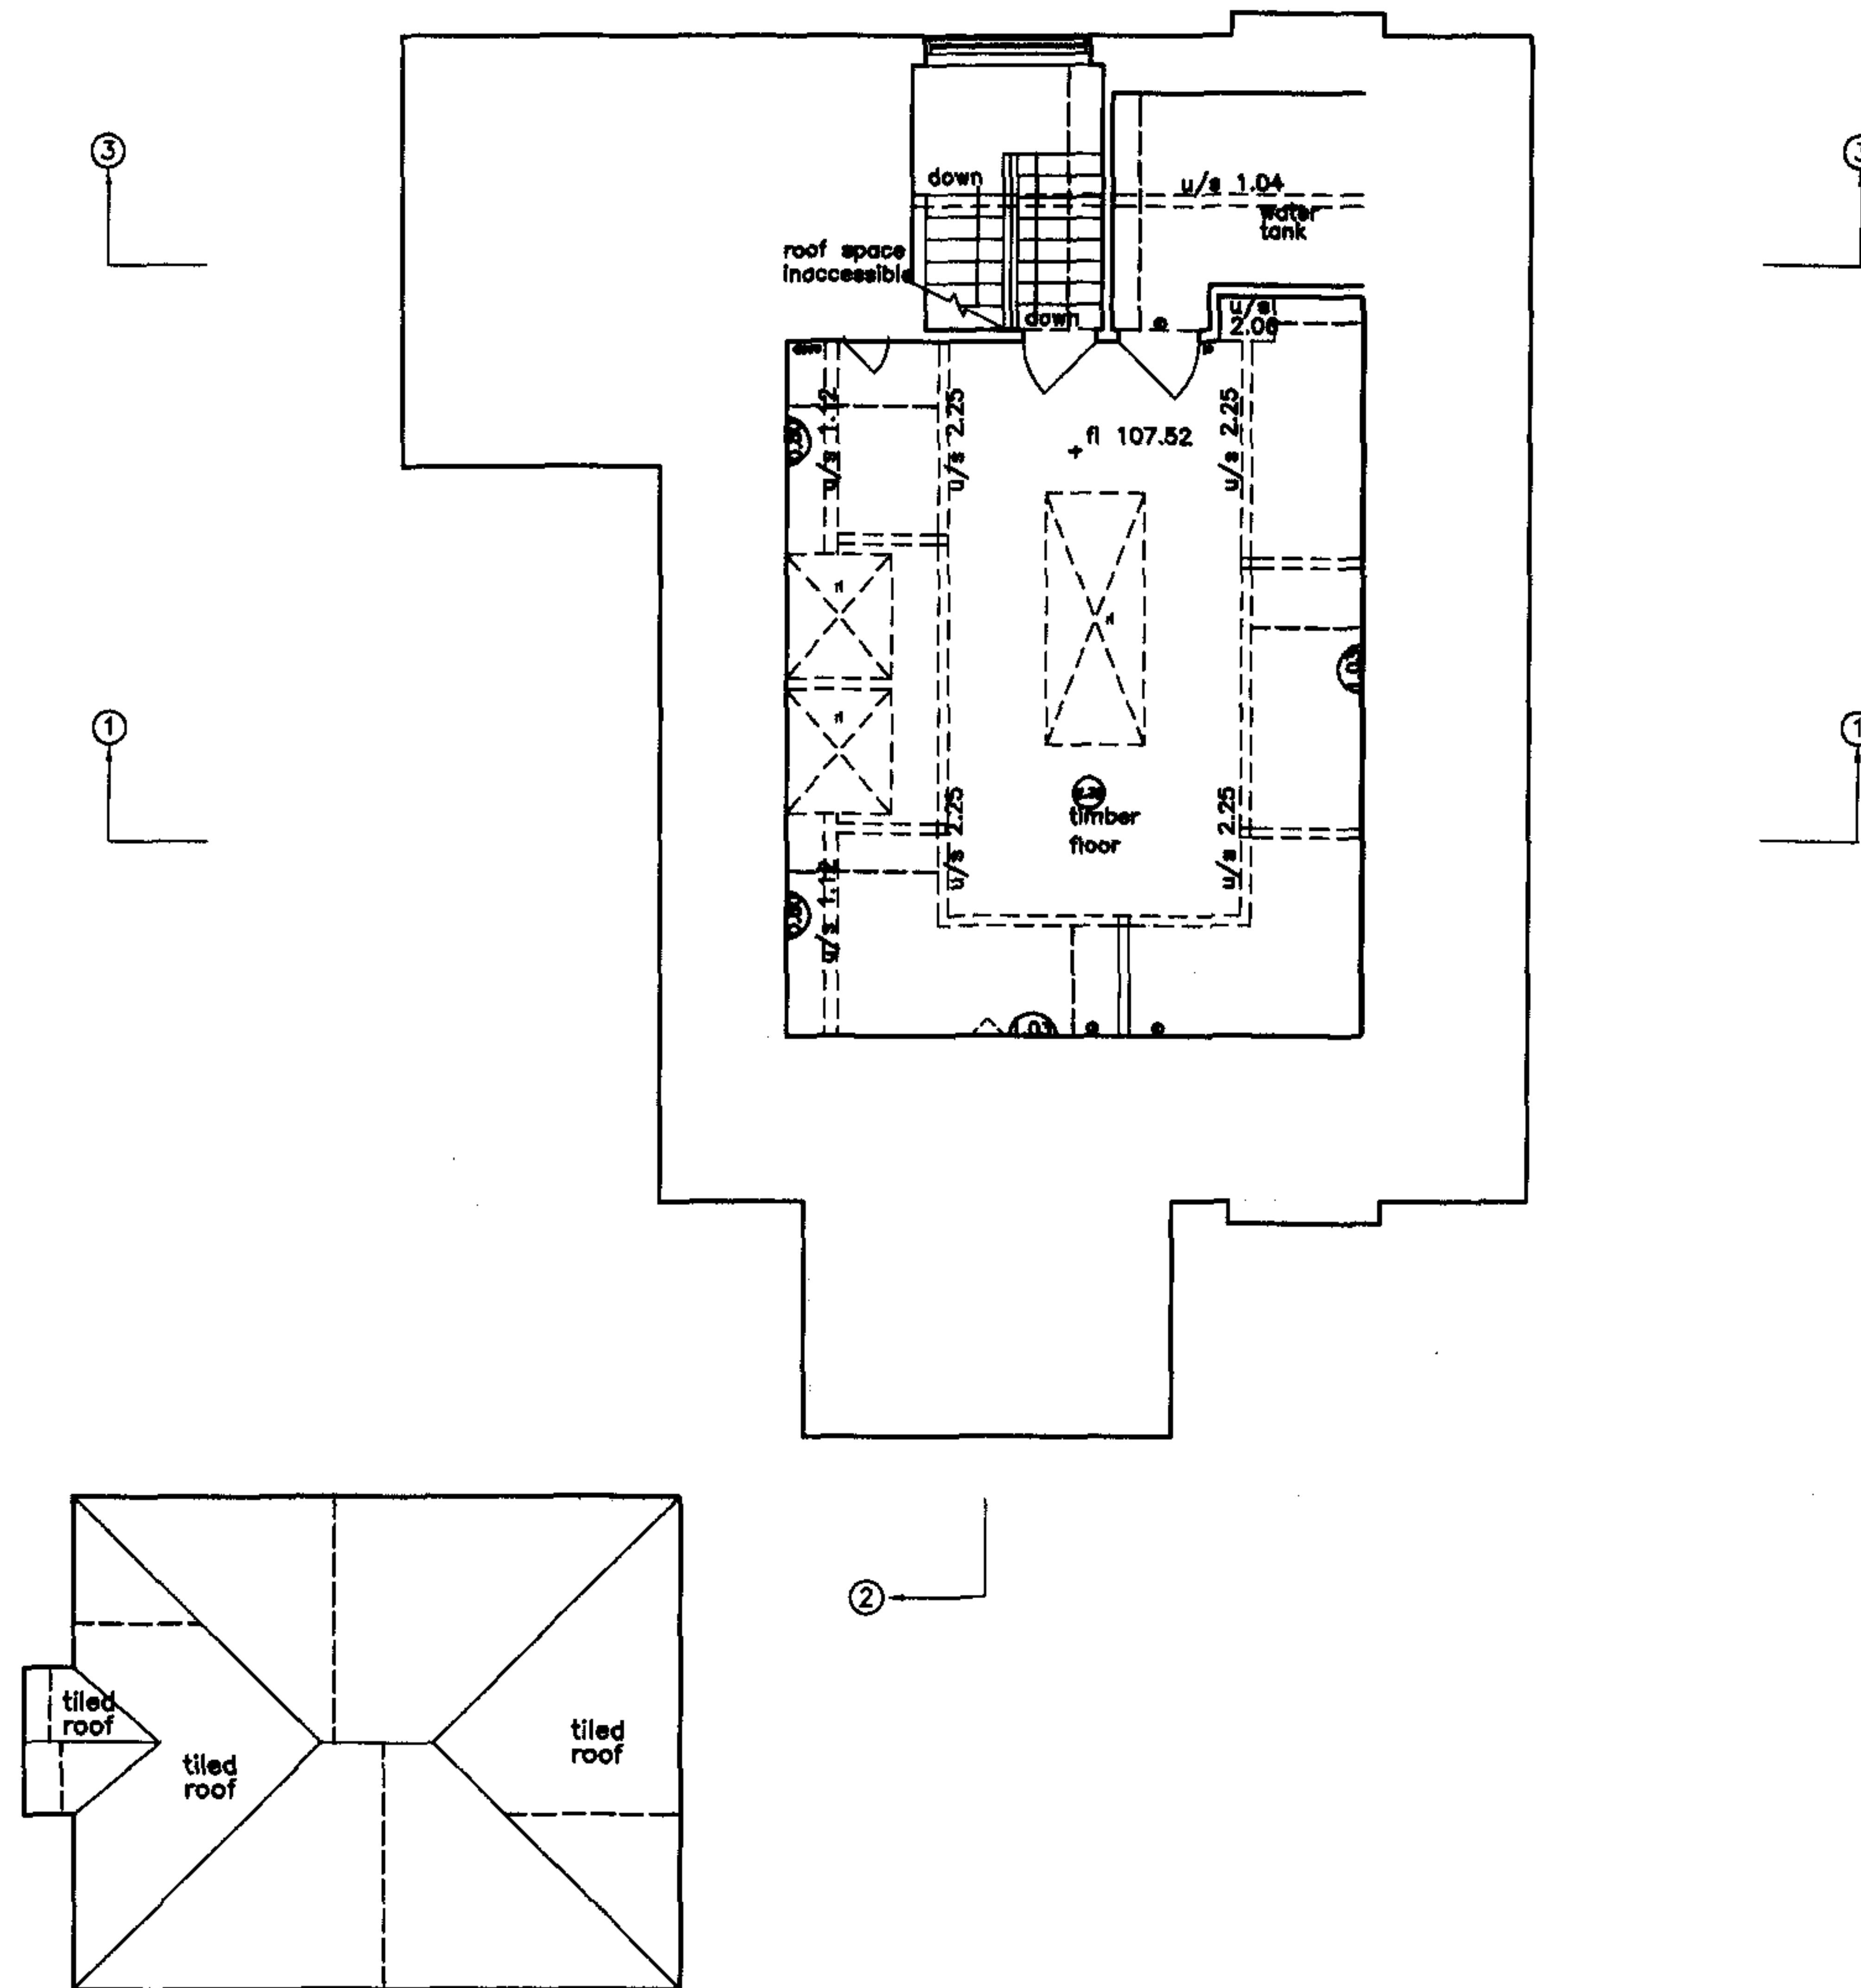

KEY (BUILDING)

tBM - temporary bench mark	elec - electricity
ffl - finished floor level	s/mtr - electricity meter
tl - threshold level	g/mtr - gas meter
fh - floor to head height	fhr - fire hose reel
sh - sill to head height	bt - telecommunications point
fs - floor to sill height	ss - single electricity socket
u/s - underside height	ds - double electricity socket
ah - arch head height	ls - light switch
sp - arch springing point height	cp - cooker point
1.23 - room height	db - fuse box
rad - radiator	Ⓛ - light fitting
htr - heater	bsr - intruder alarm sensor
hwt - hot water tank	far - fire alarm sensor
wc - toilet	ab - alarm box
wb - wash basin	wm - water meter
shr - shower	wtr - water
bdt - bidet	ic - inspection chamber
ur - urinal	mh - manhole cover
hd - hand dryer	cl - cover level
wp - waste pipe	il - invert level
vp - vent pipe	φ - pipe diameter
rwp - rain water pipe	f/b - floorboard
wf - water fountain	conc - concrete
g - gully	bk - brick
rl - roof light	q/tiles - quarry tiles
sus.c - suspended ceiling	



project title
EXTENSION: 35 HIGHGATE WEST HILL
LONDON
N6 6LS

drawing title
EXISTING PLANS
SECOND FLOOR

scale	date	drawn	checked
1:100 @ A3	09.06	-	-


drawing no.	revision
0102-S004	-

SECOND FLOOR

DO NOT SCALE OFF THIS SHEET

Dimensions, areas and levels where given are only approximations and all dimensions are to be checked on site. This drawing is to be read in conjunction with all relevant consultants/specialist drawings/documents. Any discrepancies or variations in the above are to be reported to the contract administrator before that work commences.

revisions		
ref.	date	description

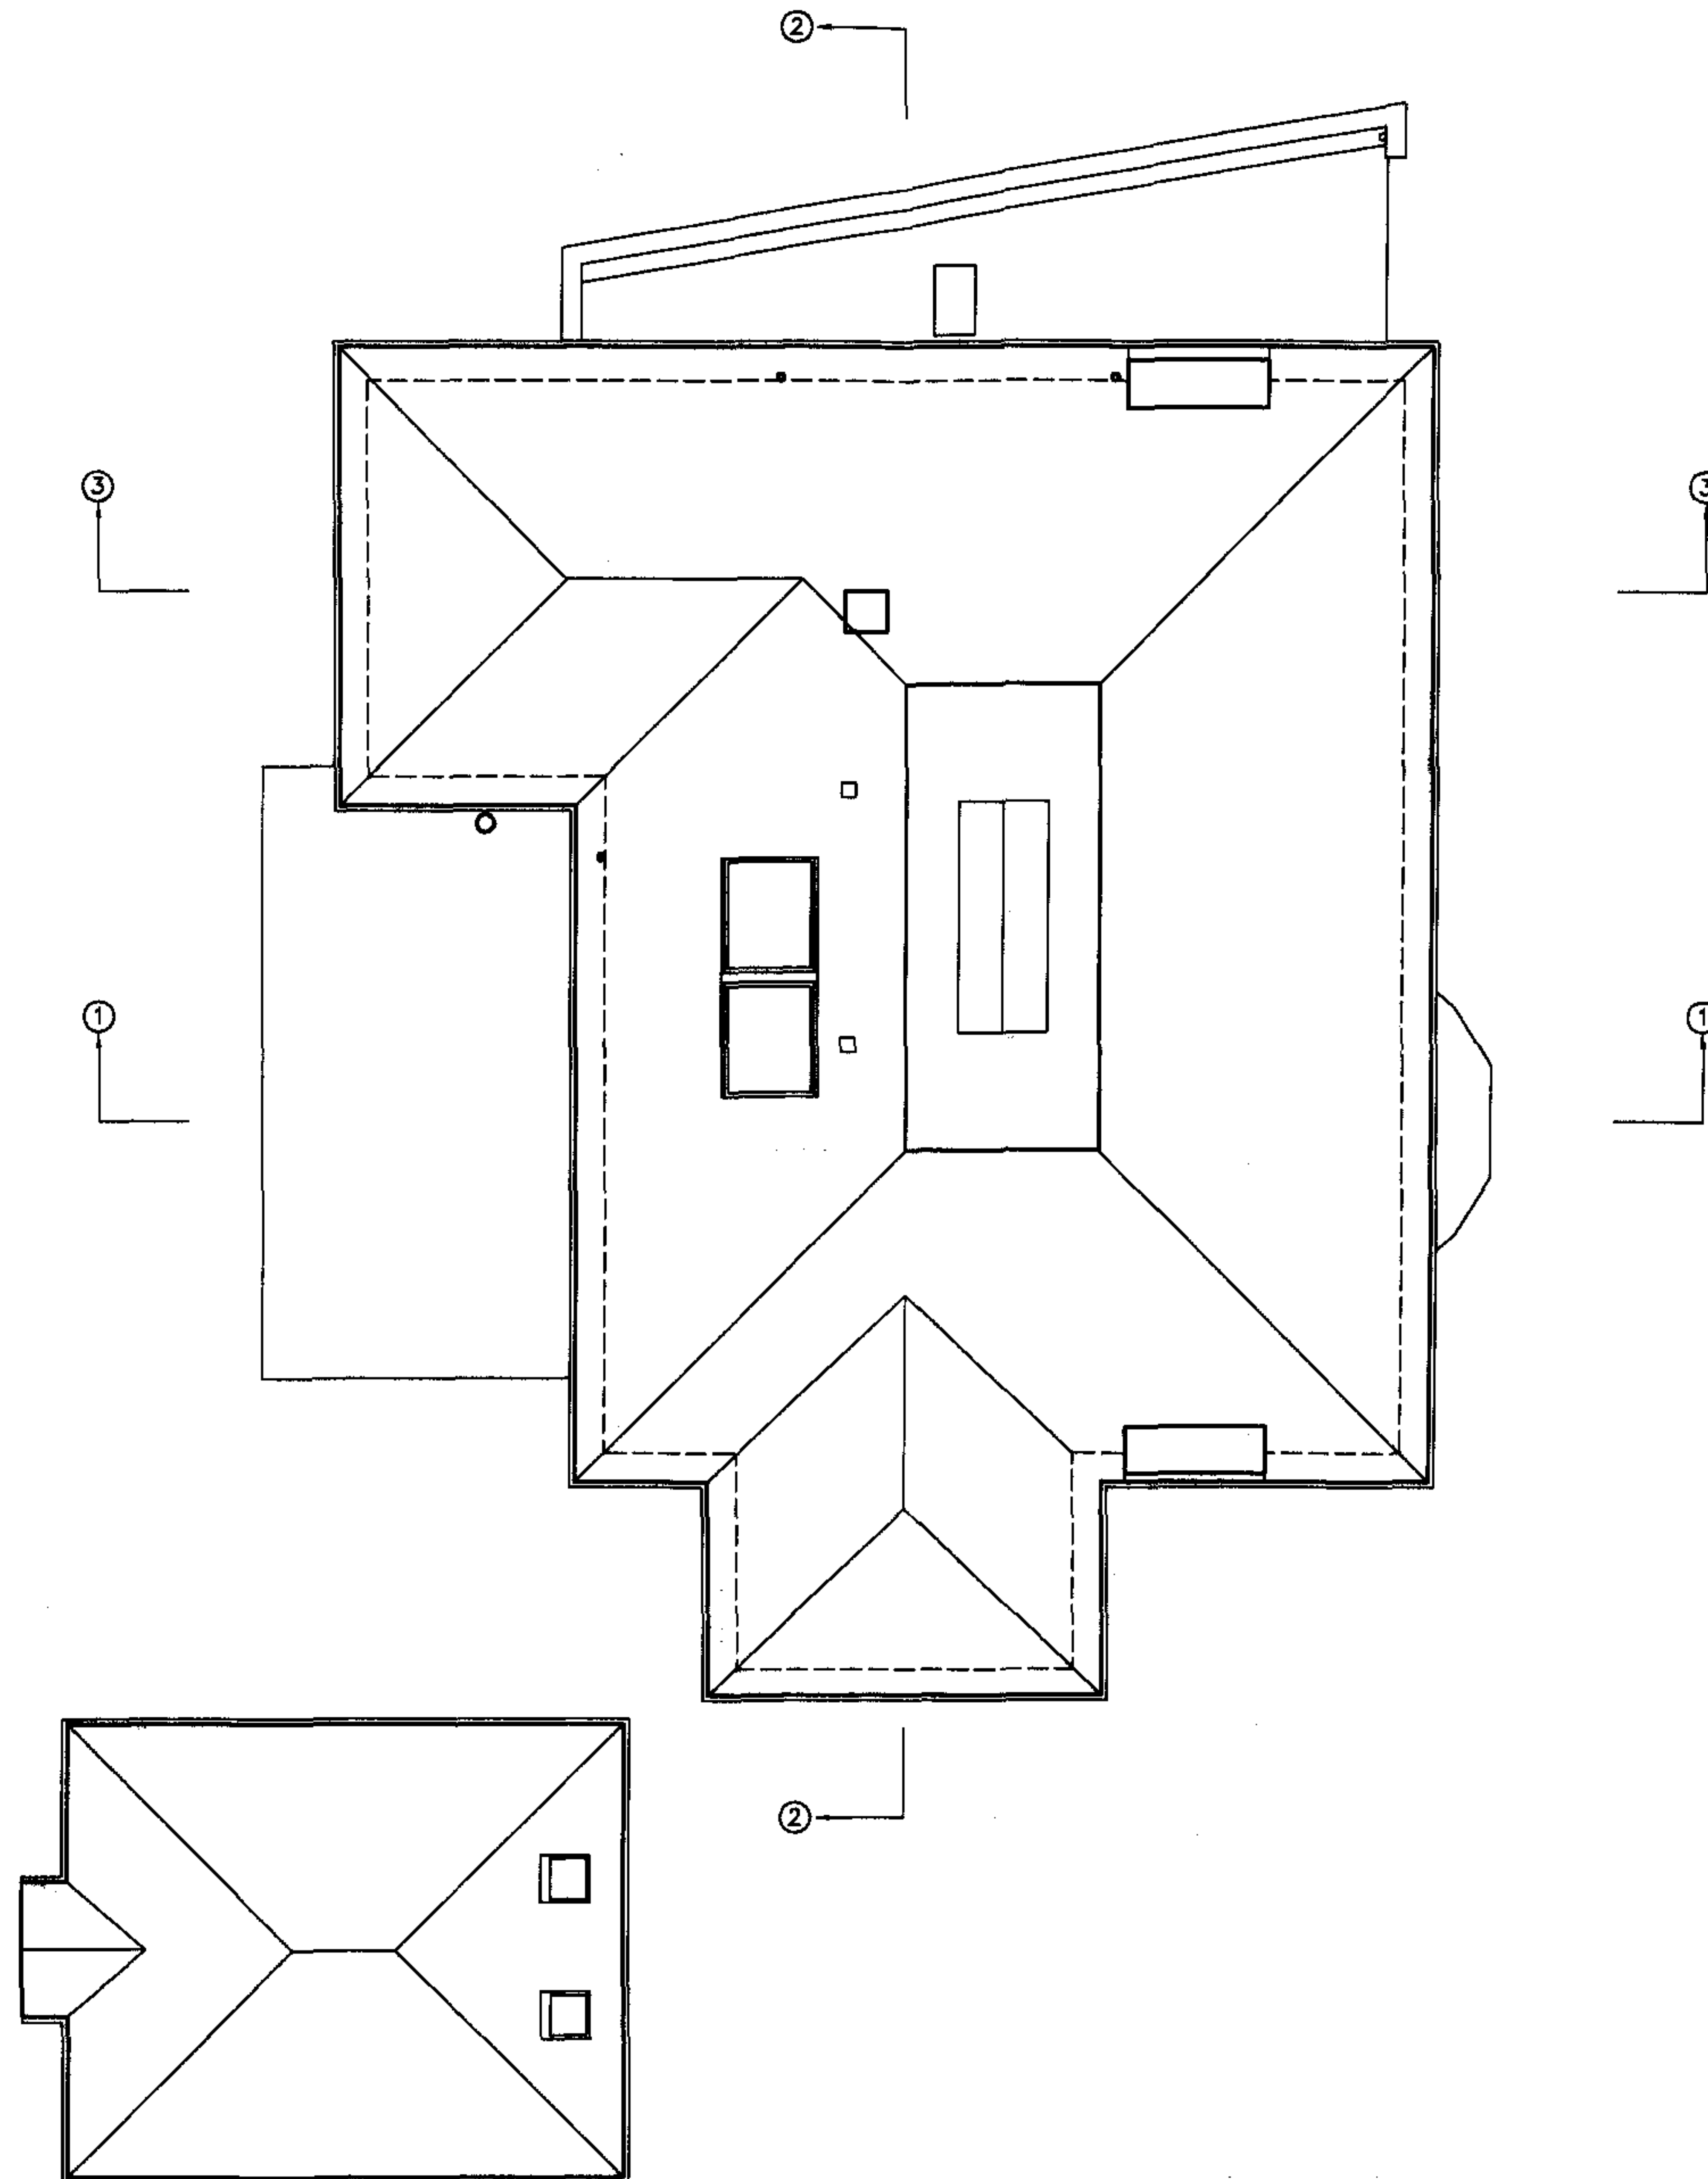

KEY (BUILDING)

TBM - temporary bench mark	elec - electricity
ffl - finished floor level	e/mtr - electricity meter
tl - threshold level	g/mtr - gas meter
fh - floor to head height	fhr - fire hose reel
sh - sill to head height	bt - telecommunications point
fs - floor to sill height	ss - single electricity socket
u/s - underside height	ds - double electricity socket
ah - arch head height	ls - light switch
sp - arch springing point height	cp - cooker point
1.23 - room height	db - fuse box
rad - radiator	⊕ - light fitting
htr - heater	bar - intruder alarm sensor
hwt - hot water tank	fsr - fire alarm sensor
wc - toilet	ab - alarm box
wb - wash basin	wm - water meter
shr - shower	wtr - water
bdt - bidet	ic - inspection chamber
ur - urinal	mh - manhole cover
hd - hand dryer	cl - cover level
wp - waste pipe	il - invert level
vp - vent pipe	⌀ - pipe diameter
rwp - rain water pipe	f/b - floorboard
wf - water fountain	conc - concrete
g - gully	bk - brick
rl - roof light	q/tiles - quarry tiles
sus.c - suspended ceiling	



ROOF PLAN

project title

EXTENSION: 35 HIGHGATE WEST HILL
LONDON
N6 6LS

drawing title

EXISTING PLANS
ROOF PLAN

scale	date	drawn	checked
1:100 @ A3	09.06	-	-

drawing no.	revision
0102-S005	-


DO NOT SCALE OFF THIS DRAWING
 Dimensions, areas and levels where given are only approximations and all dimensions are to be checked on site. This drawing is to be read in conjunction with all relevant consultancies/specialist drawings/documents. Any discrepancies or variations in the above are to be reported to the contract administrator before that work commences.

revisions	
ref	description




Datum 99.00m

EAST ELEVATION

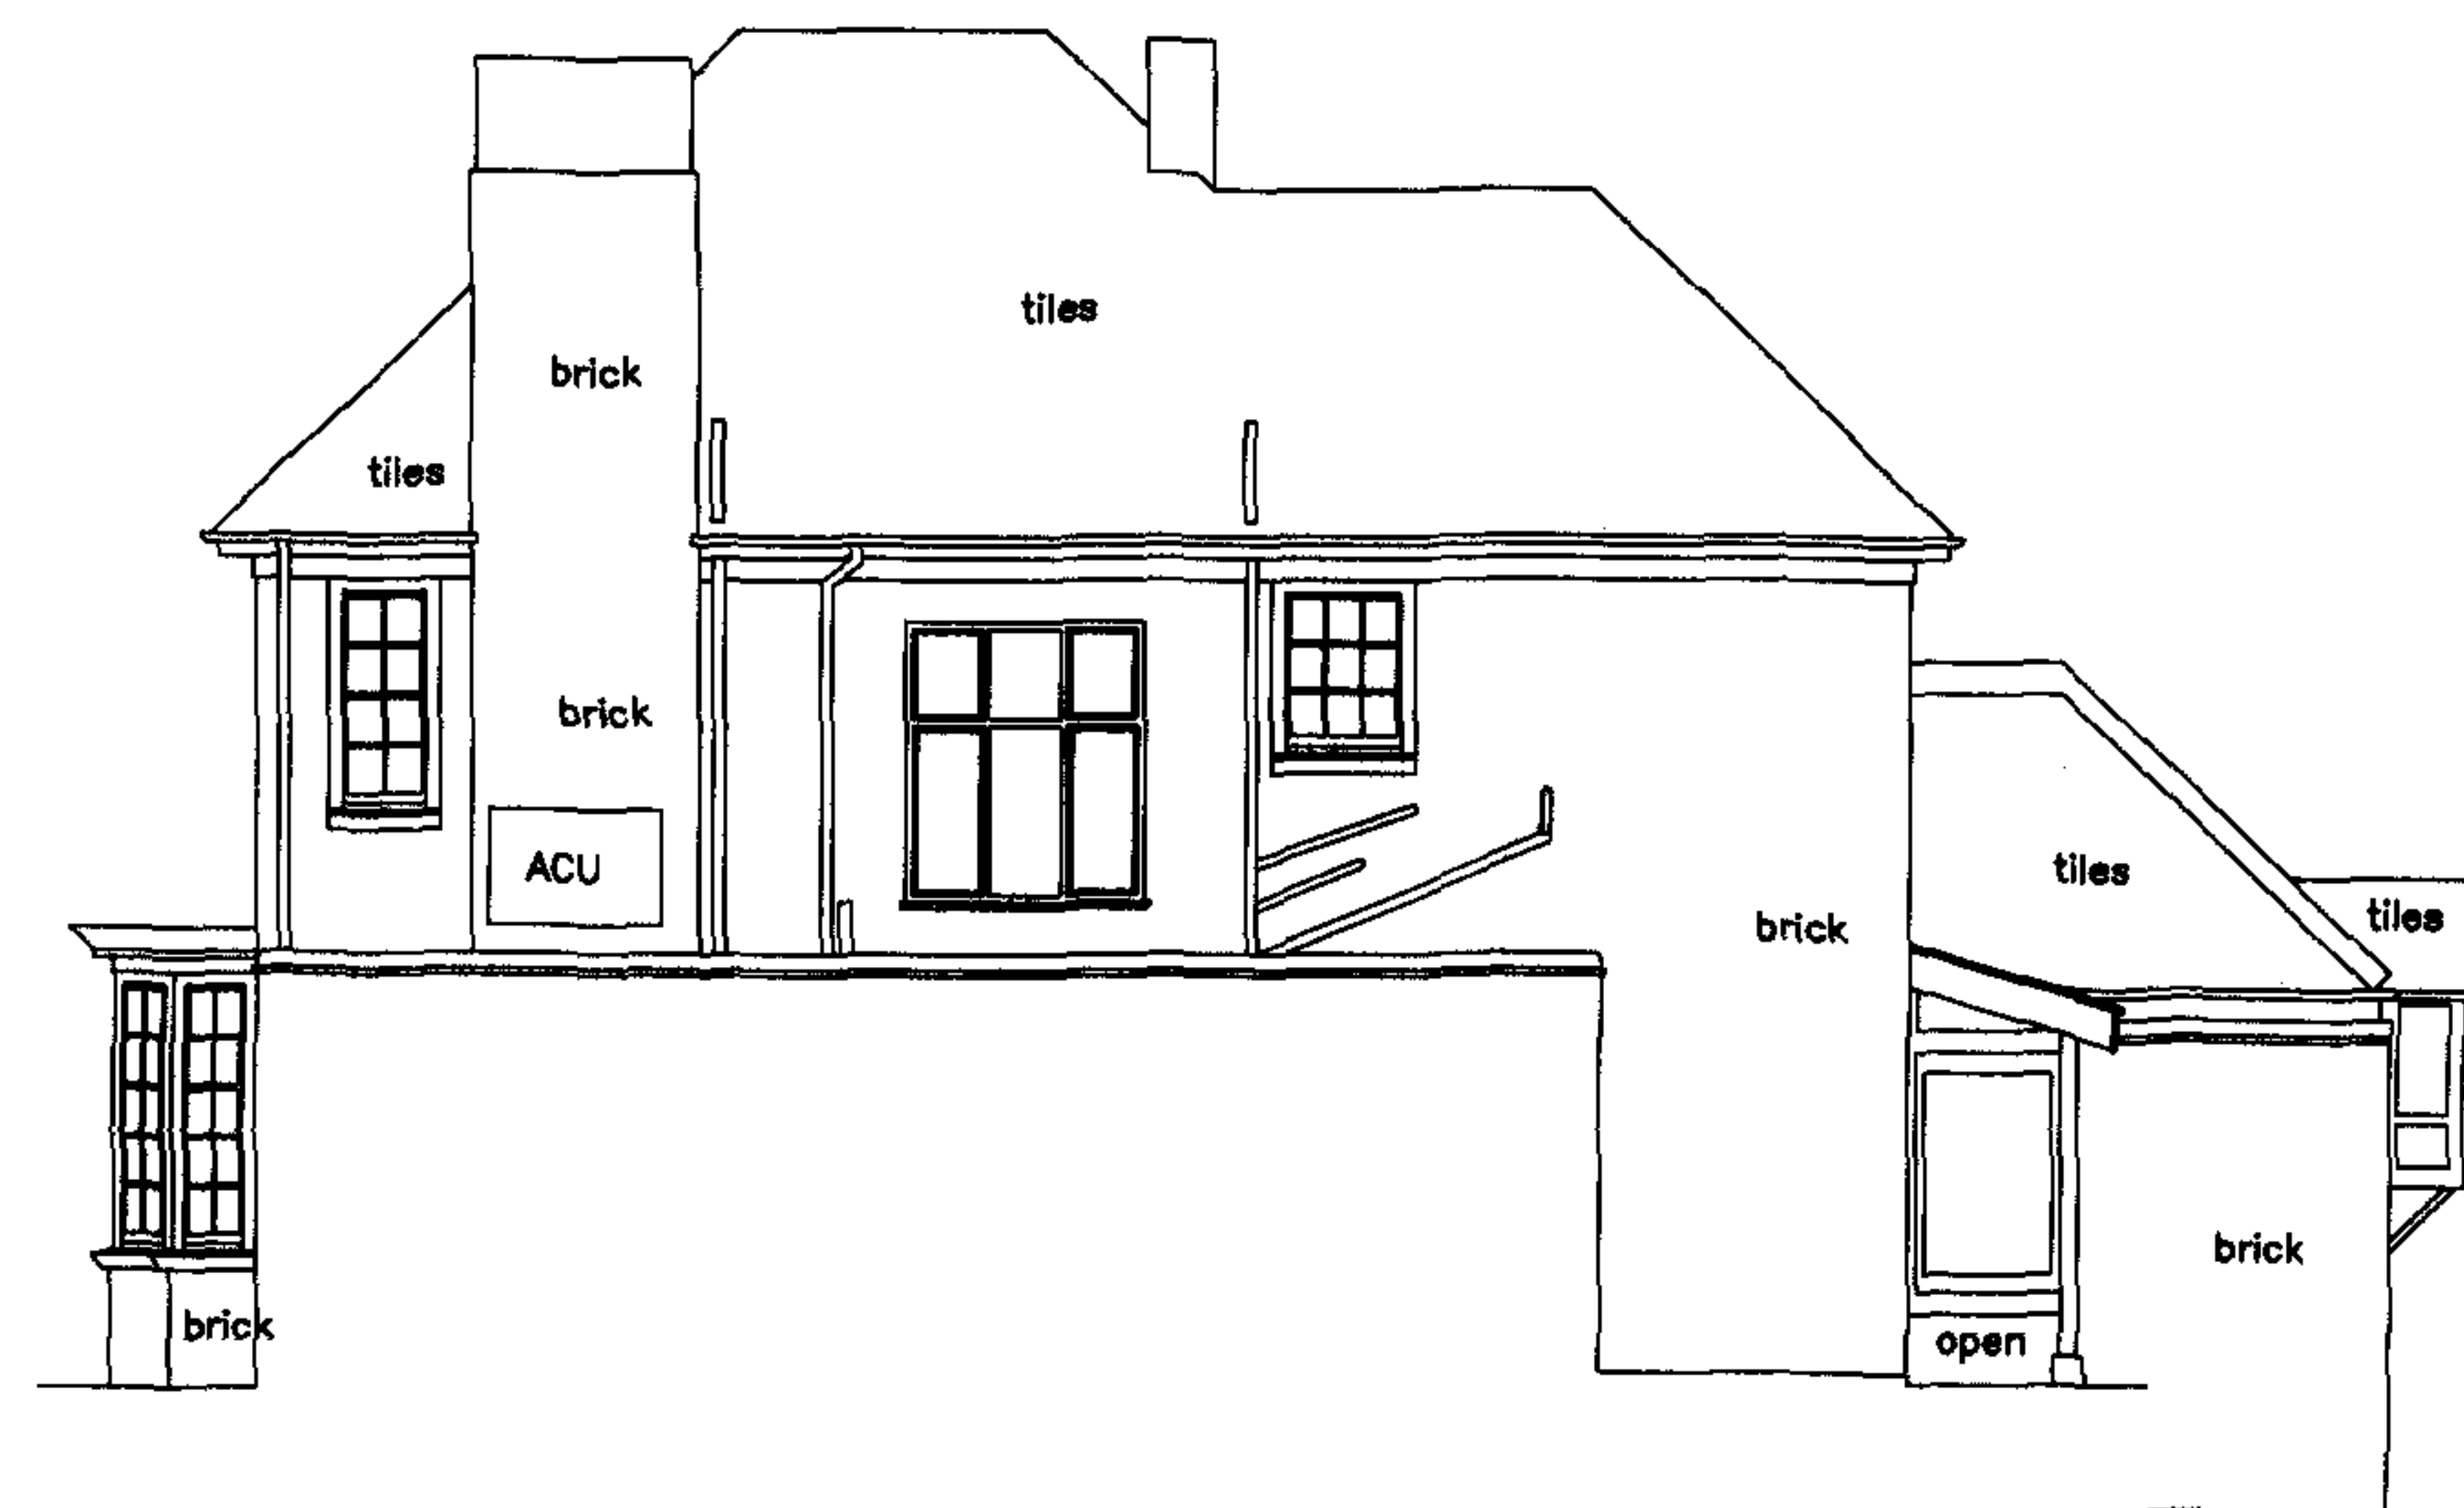

Datum 99.00m

NORTH ELEVATION

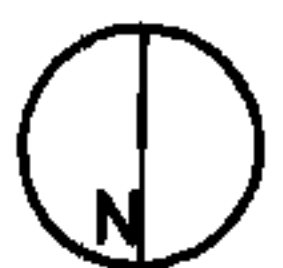

project title
 EXTENSION: 35 HIGHGATE WEST HILL
 LONDON
 N6 6LS

drawing title
 EXISTING ELEVATIONS
 NORTH & EAST


scale	date	drawn	checked
1:100 @ A3	09.06		

drawing no.	revision
0102-SQ06	

DO NOT SCALE OFF THIS DRAWING

Dimensions, areas and levels where given are only approximations and all dimensions are to be checked on site. This drawing is to be used in conjunction with all relevant consultants/specialist drawings/documents. Any discrepancies or variations in the above are to be reported to the contract administrator before that work commences.

ref.	date	description	revision

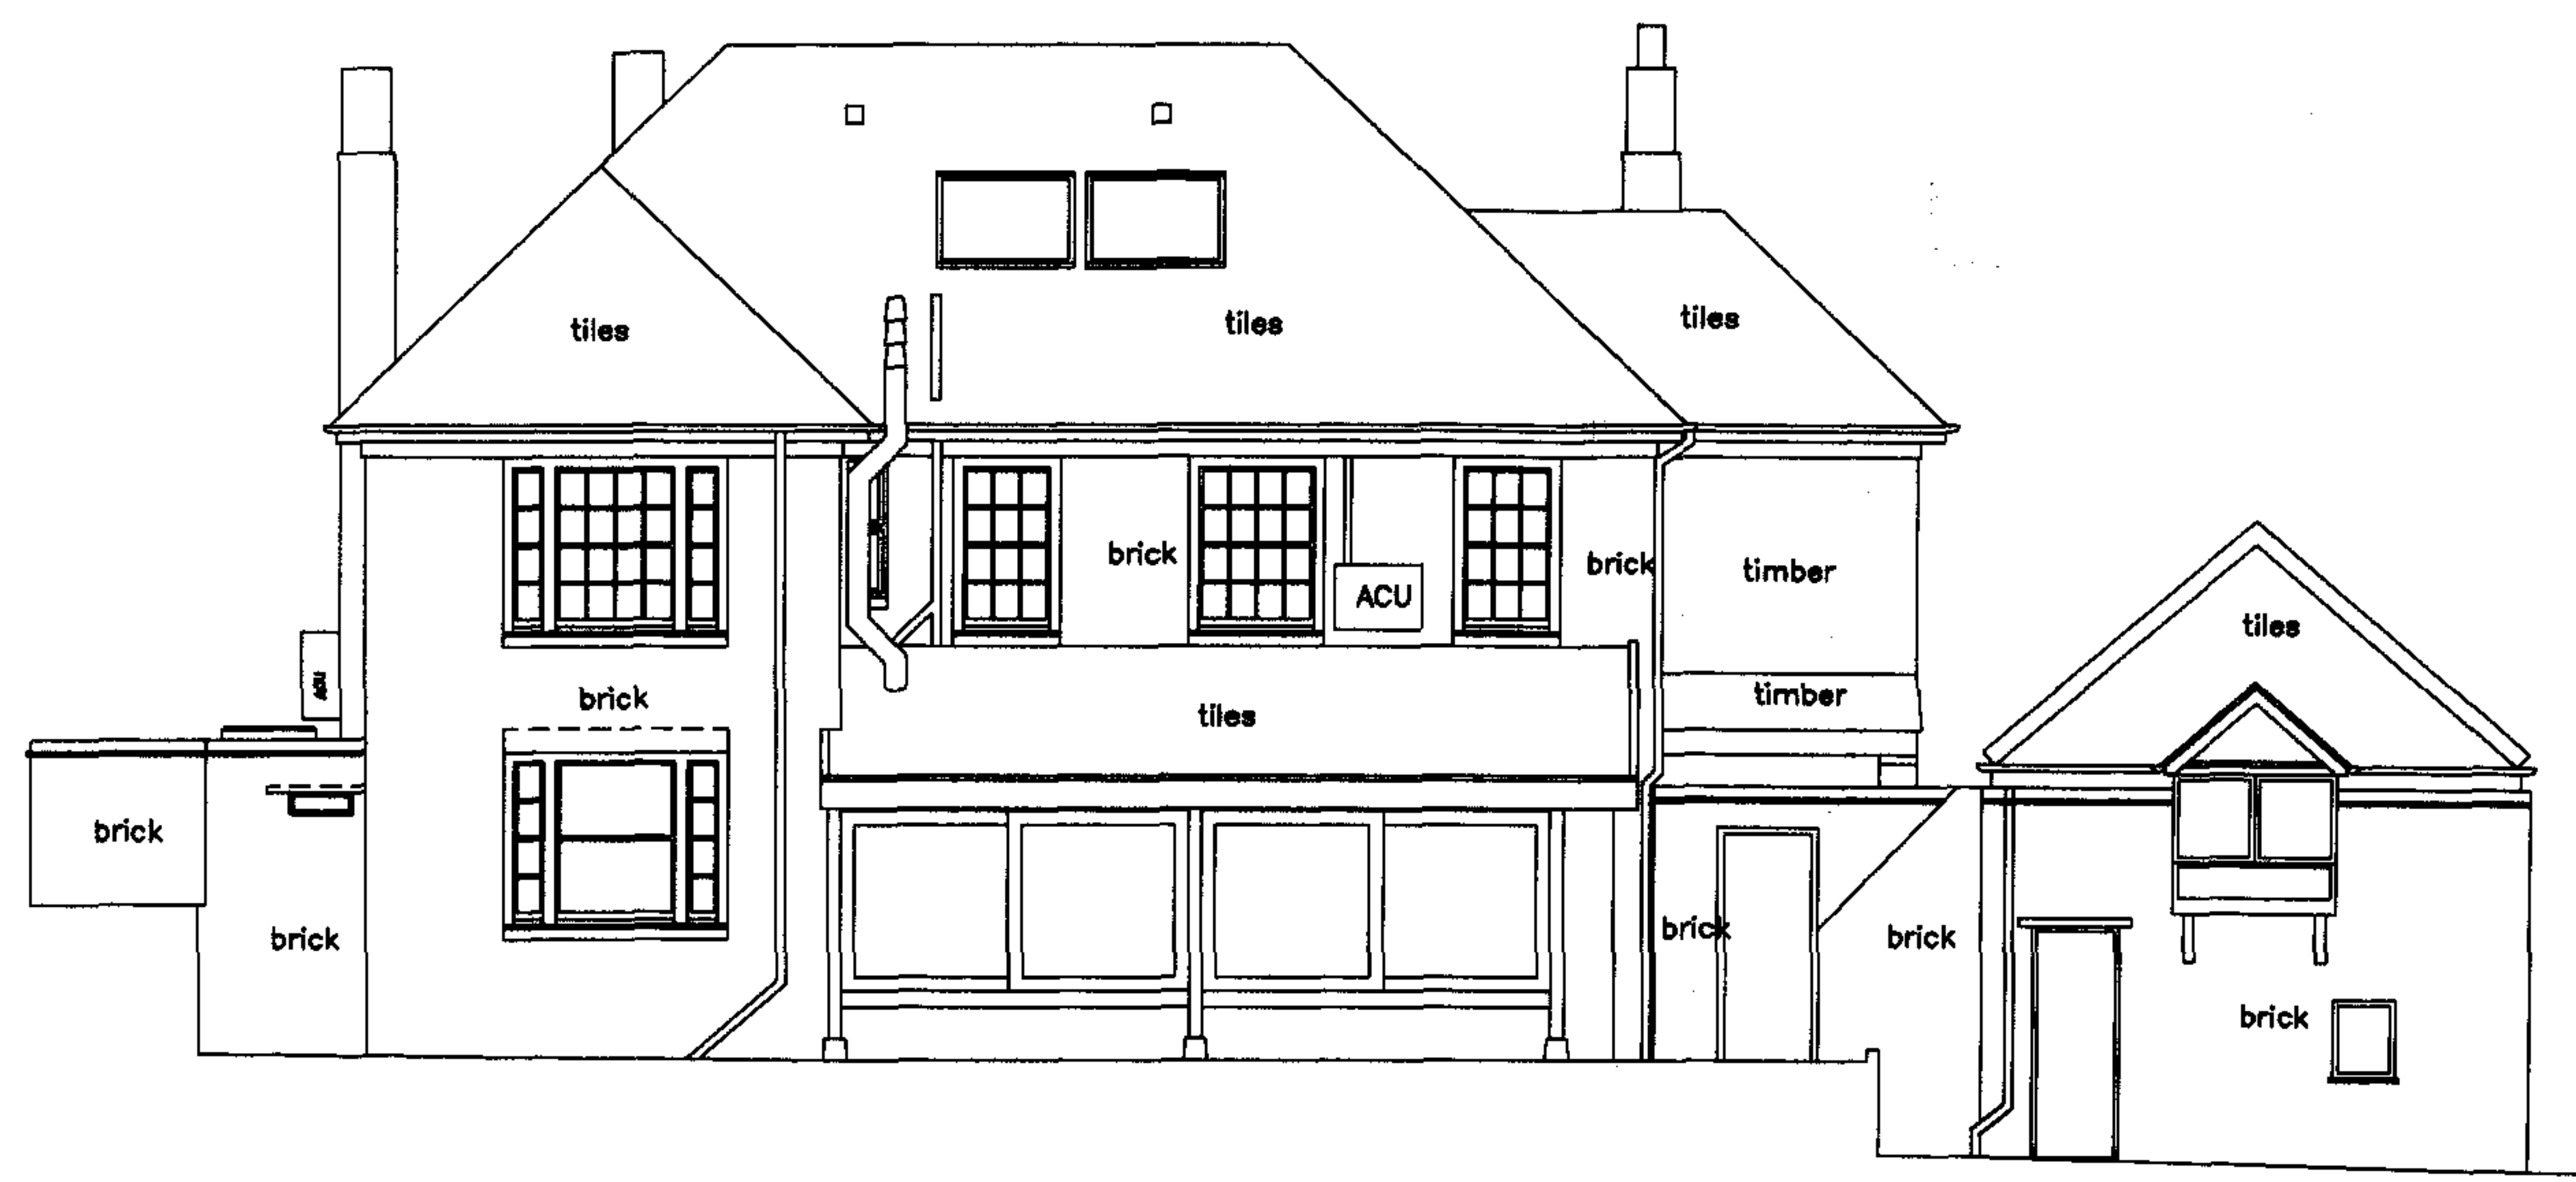


Datum 99.00m

WEST ELEVATION



Datum 99.00m

SOUTH ELEVATION

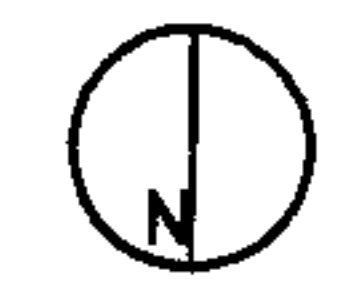

project title
EXTENSION: 35 HIGHGATE WEST HILL
LONDON
N6 6LS

drawing title
EXISTING ELEVATIONS
SOUTH & WEST


scale	date	drawn	checked
1:1000 A3	09.06		

drawing no.	revision
0102-S007	

DO NOT SCALE OFF THIS DRAWING


Dimensions, areas and levels where given are only approximations and all dimensions are to be checked on site. This drawing is to be read in conjunction with all relevant contracts/specifications/drawings/documents. Any discrepancies or variations in the above are to be reported to the contract administrator before that work commences.

ref.	date	description	revision

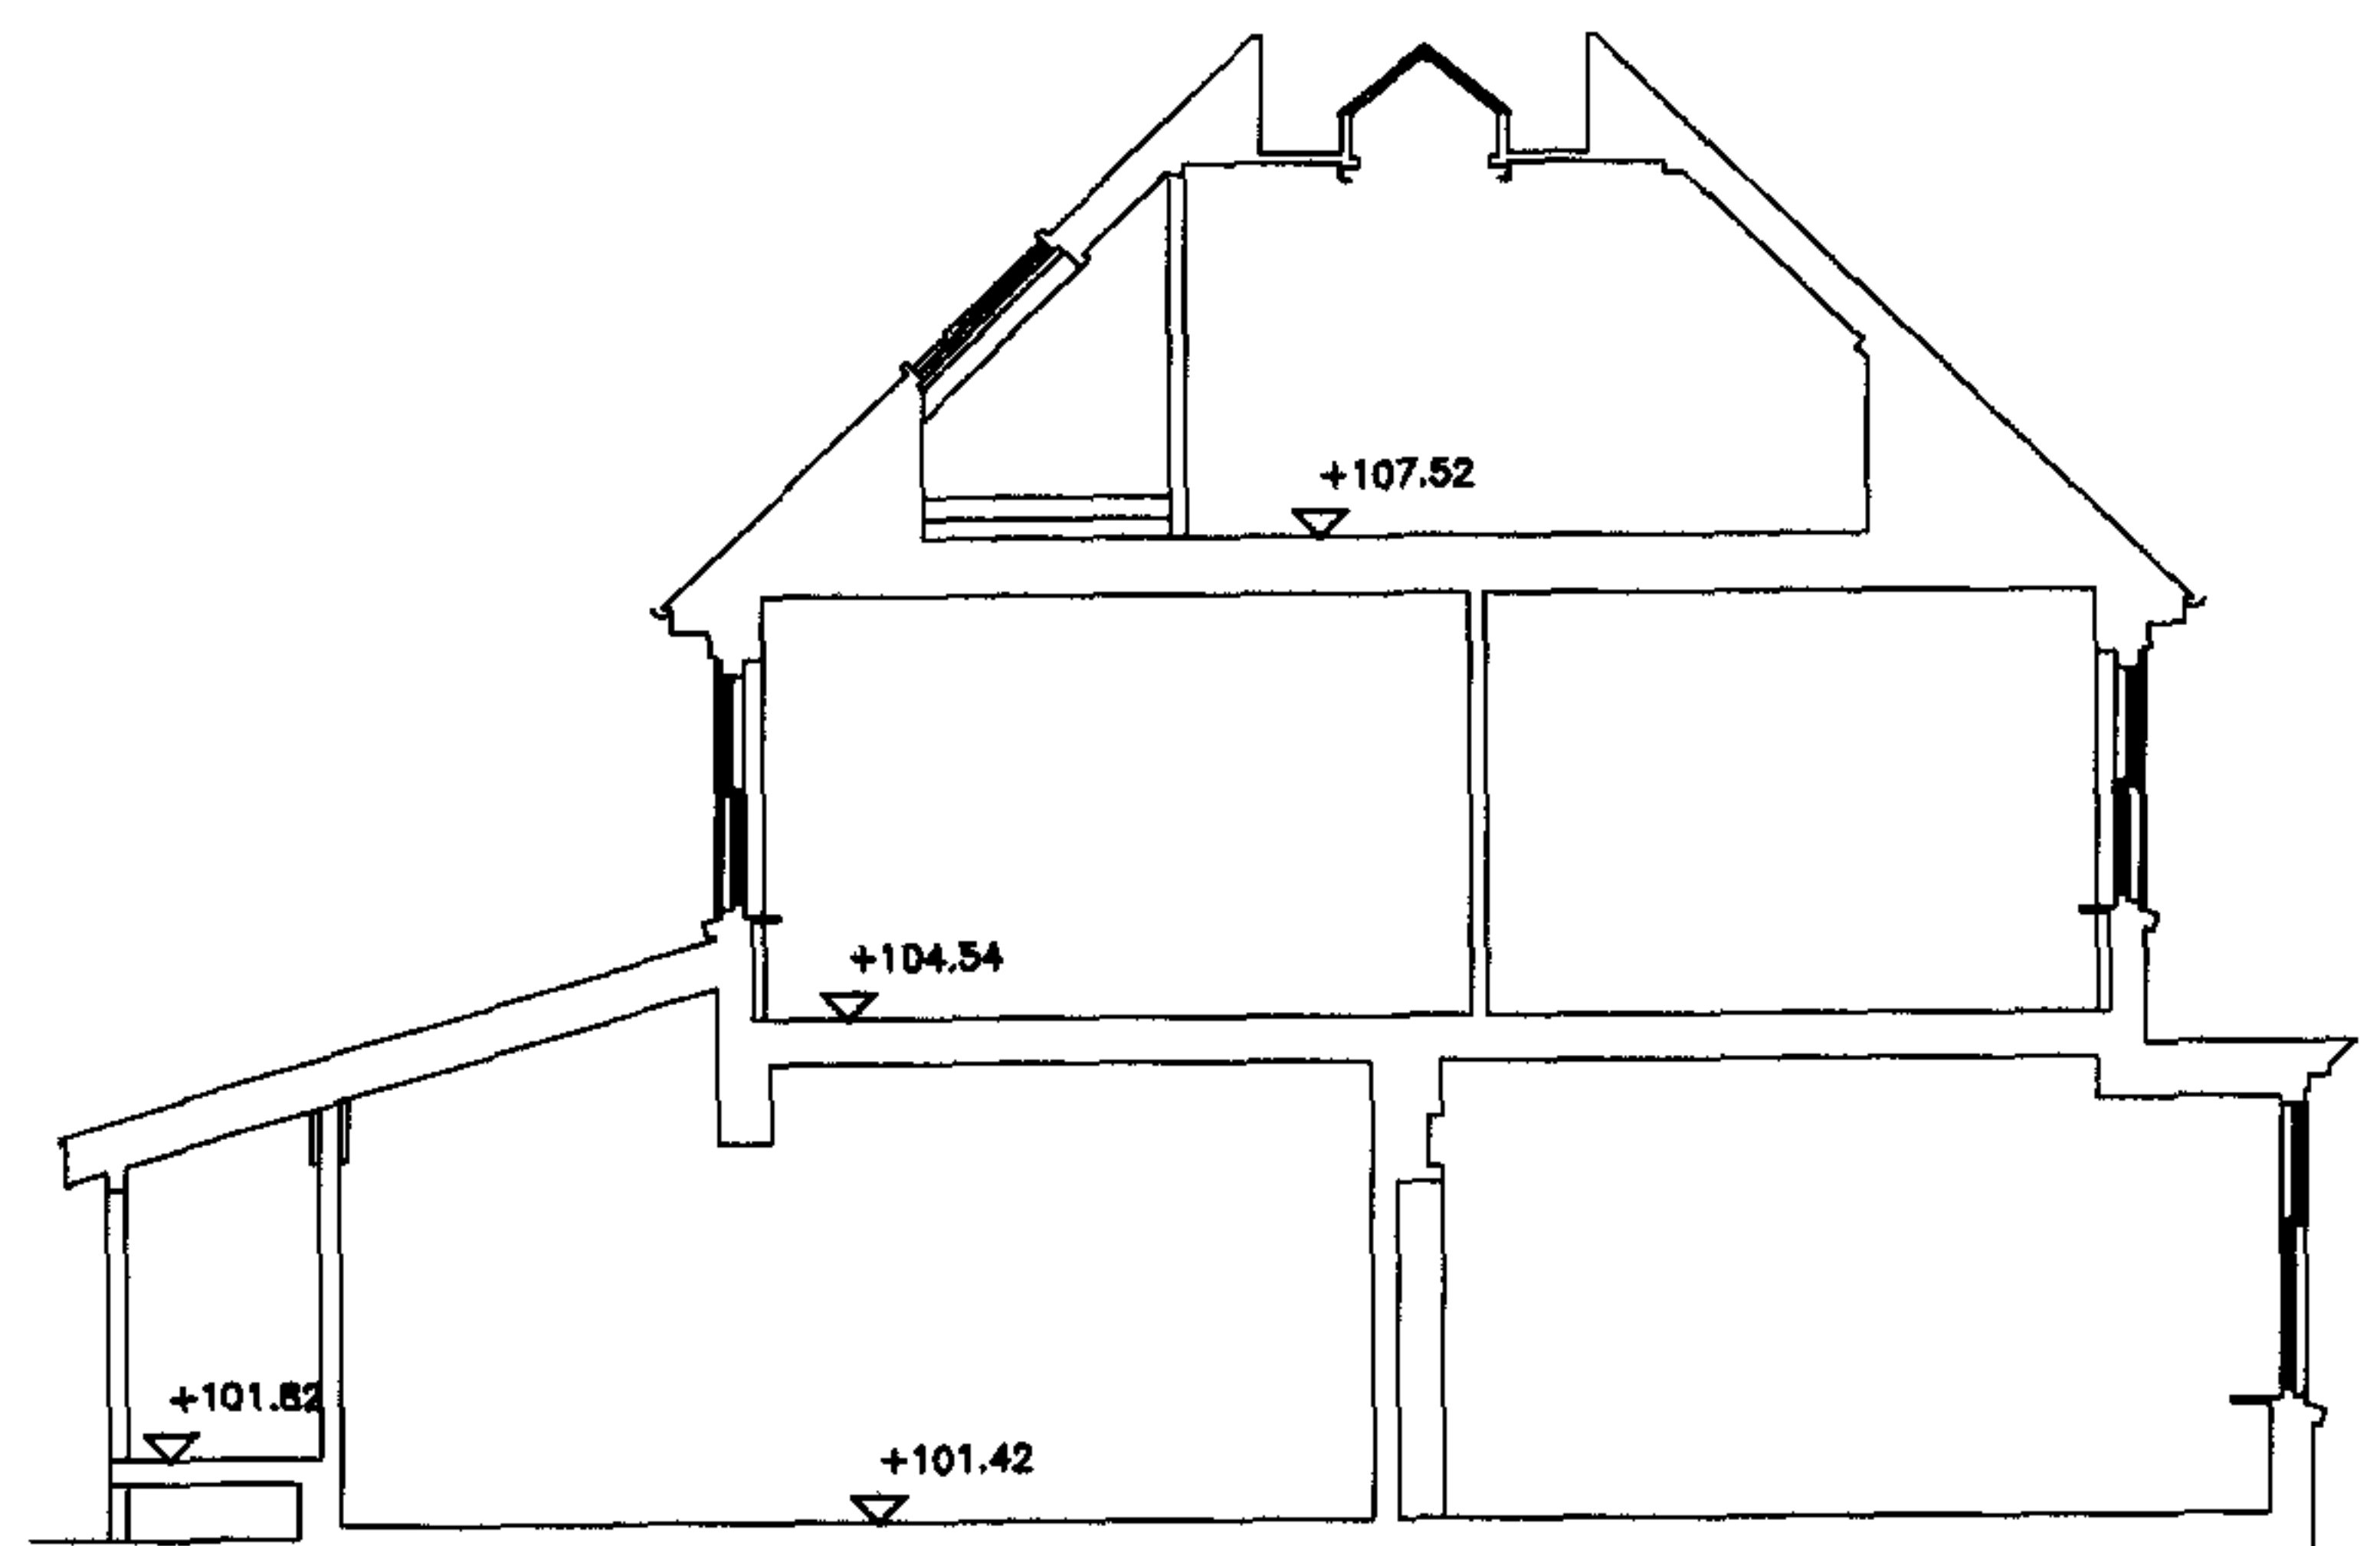


Datum 99.00m

SECTION 1 - 1

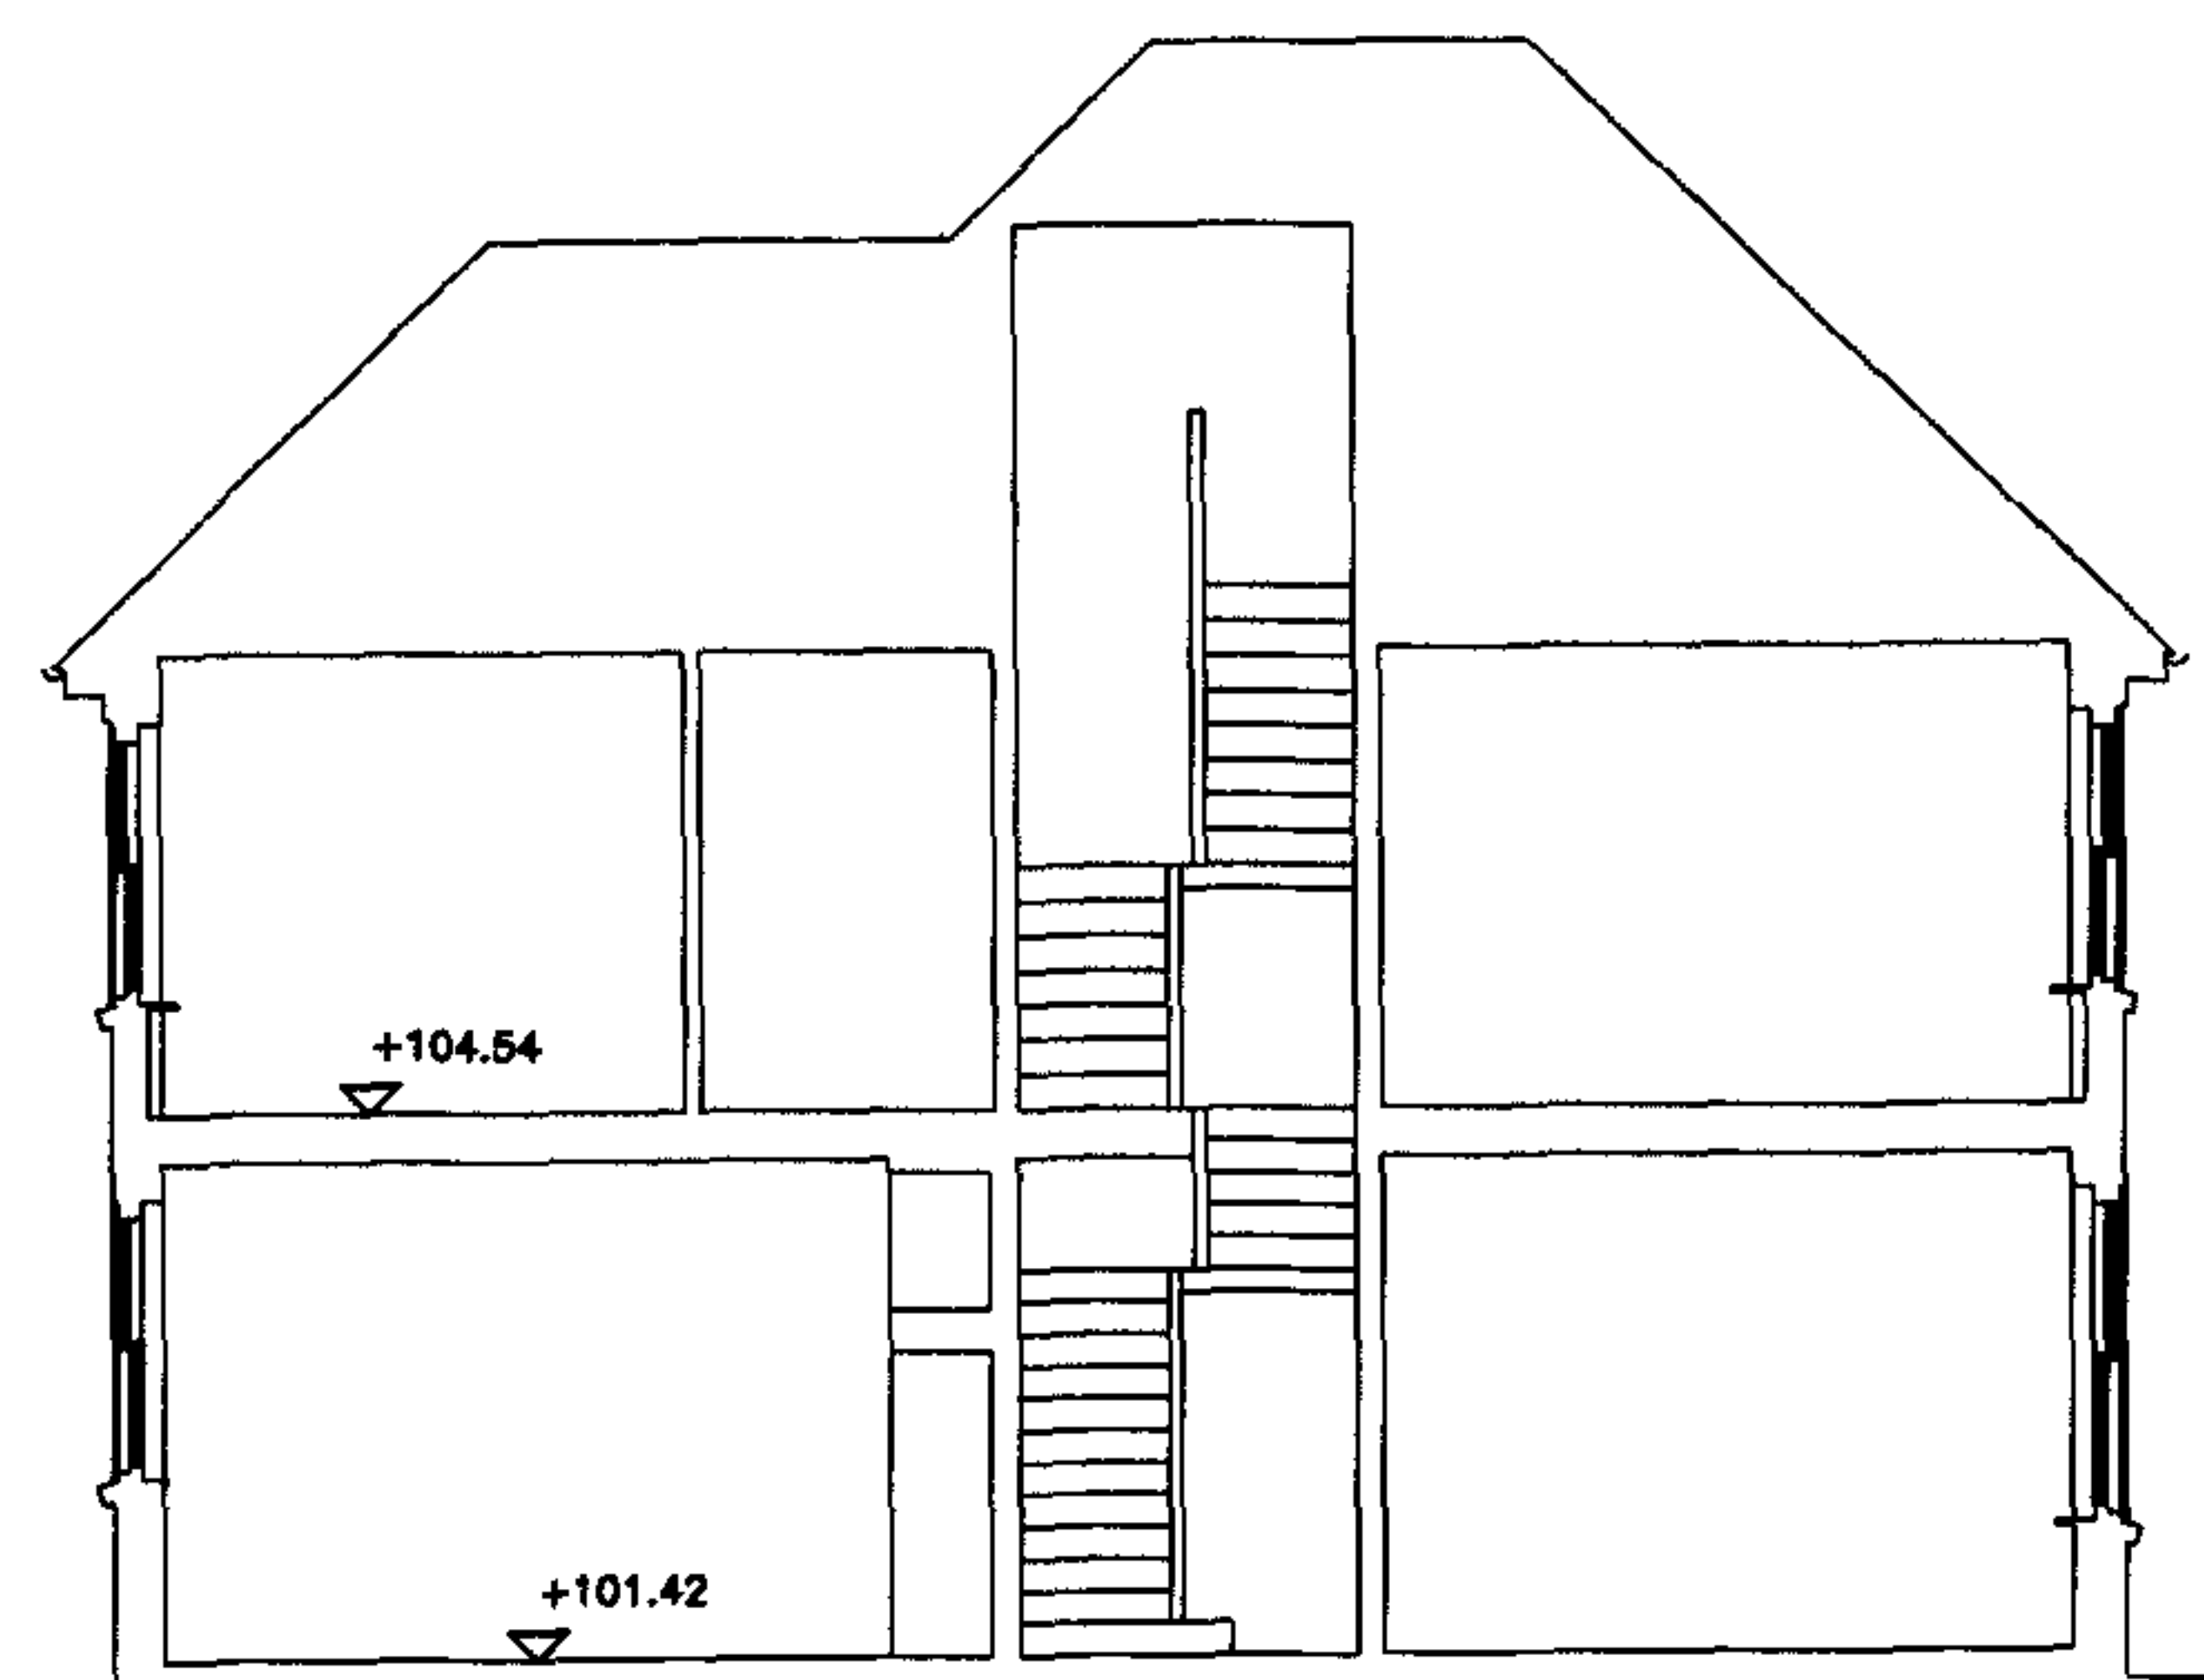

Datum 99.00m

SECTION 3 - 3

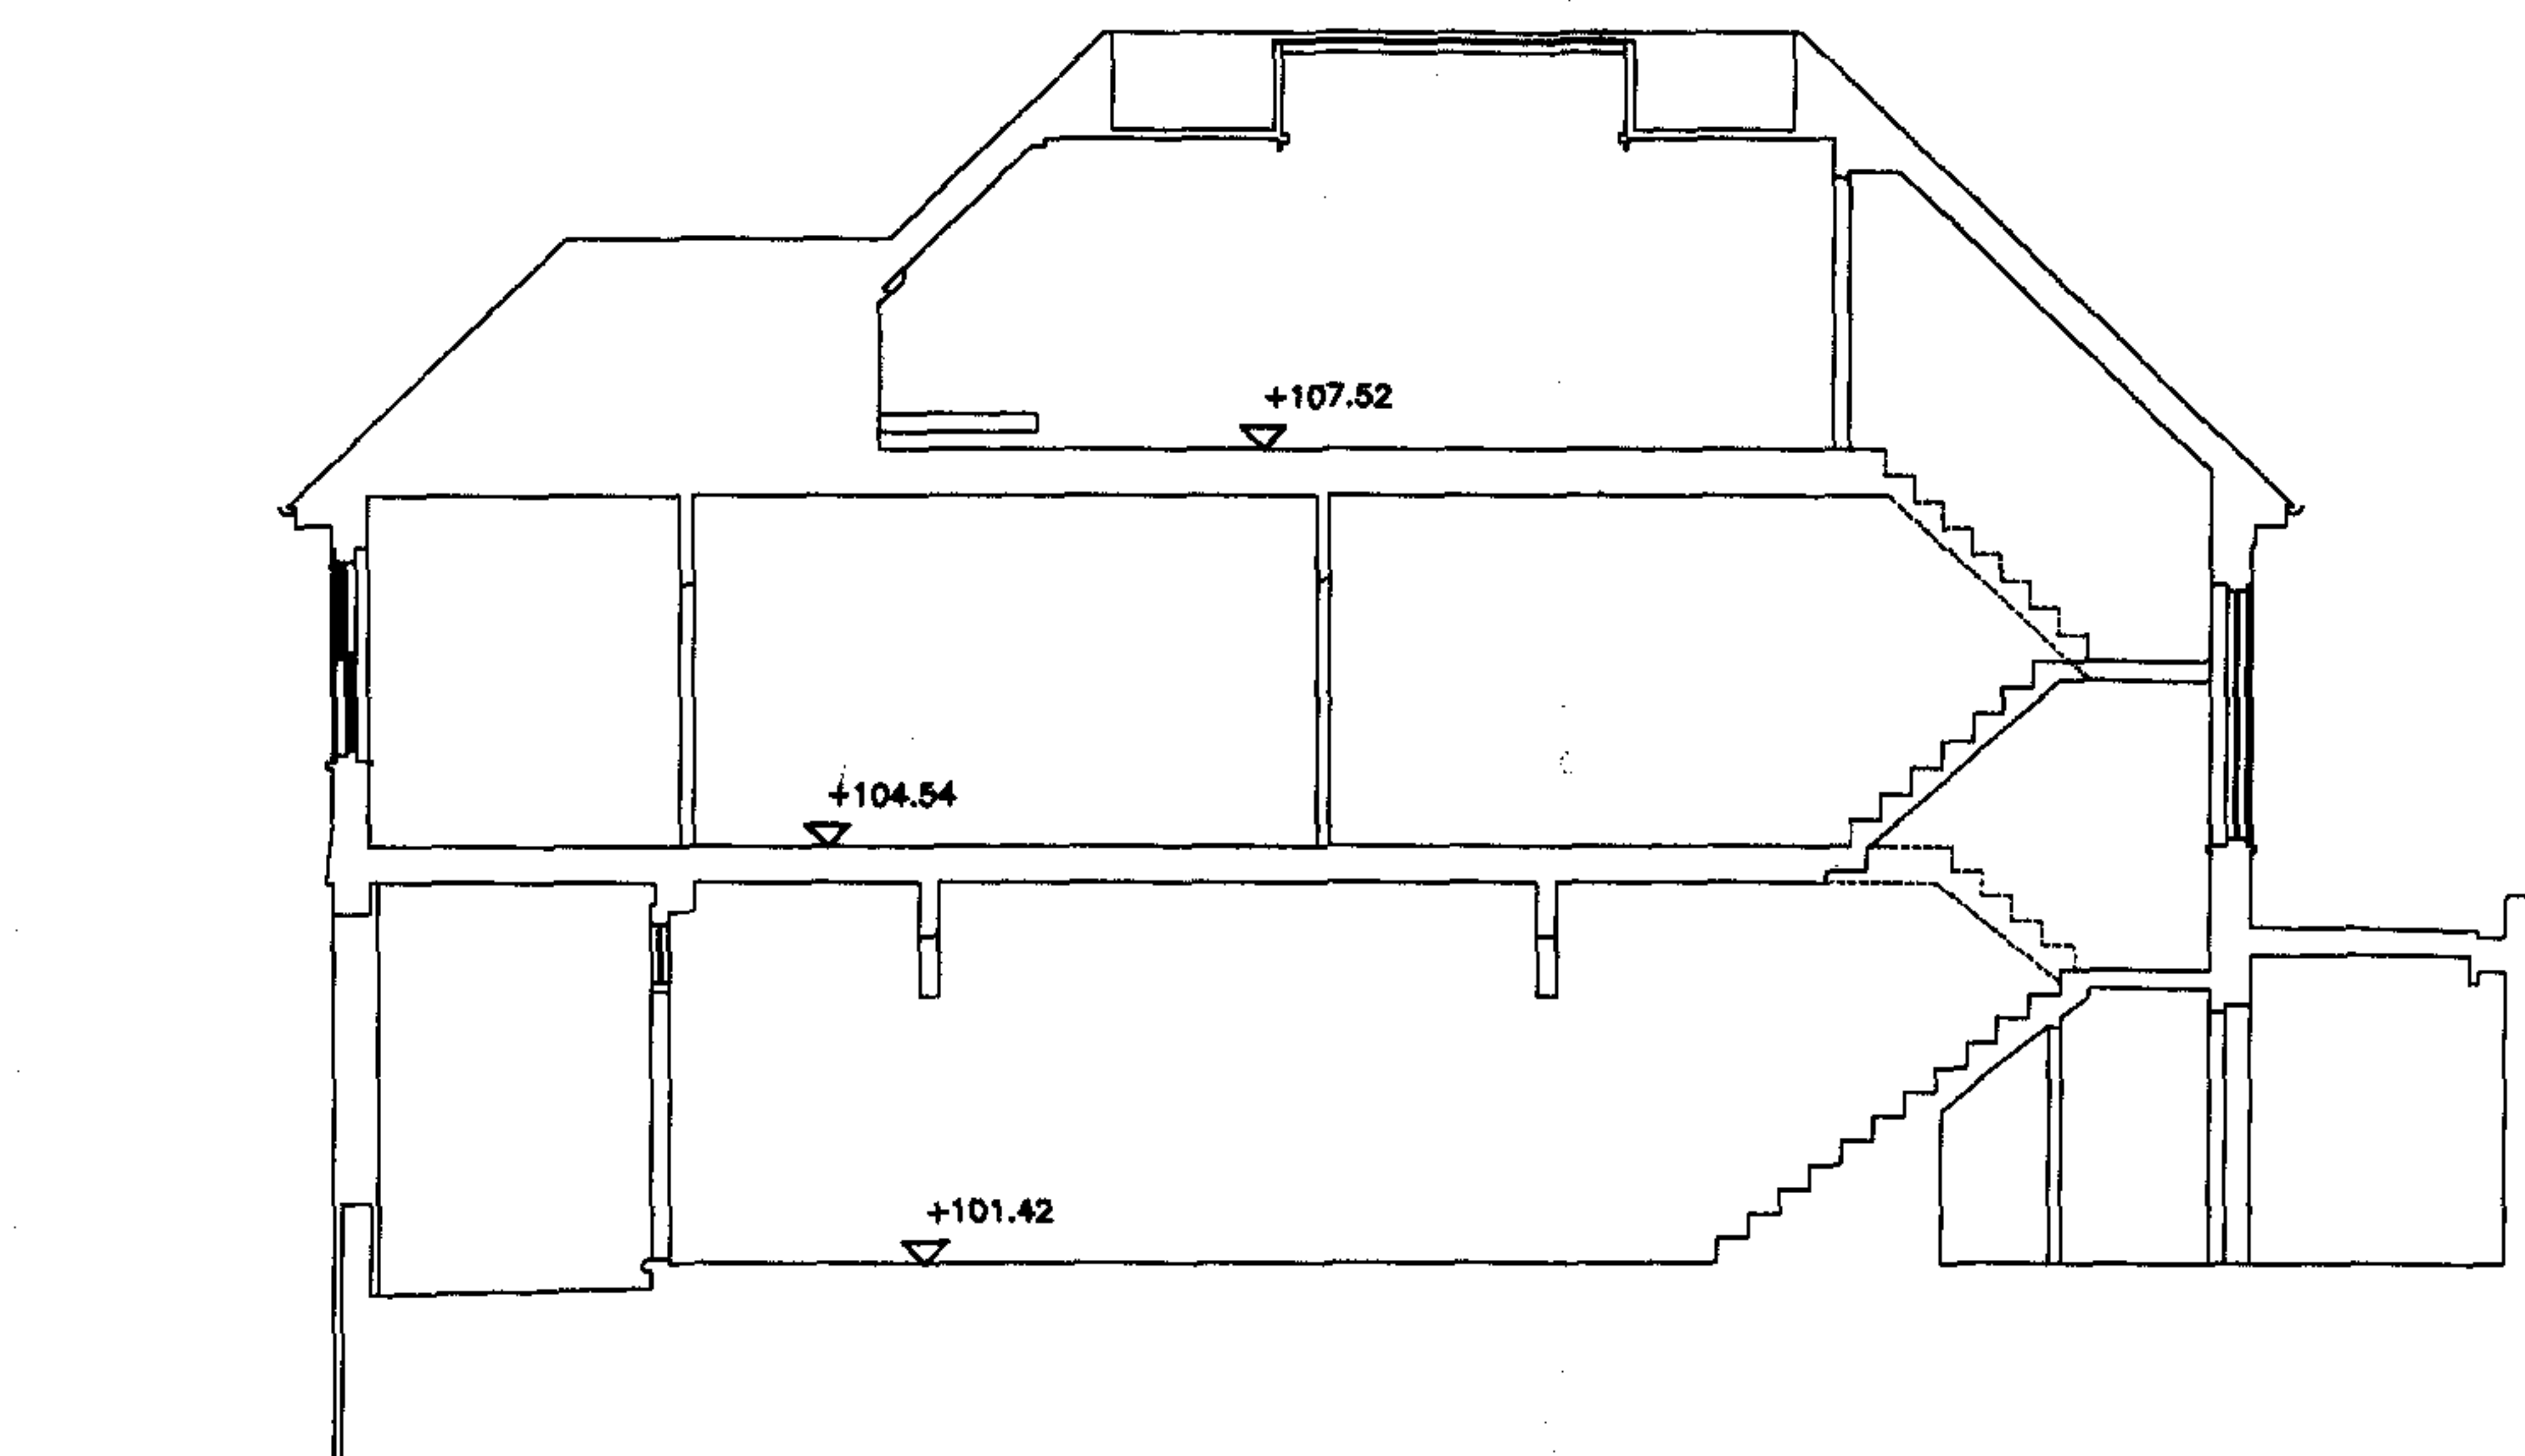

Datum 99.00m

SECTION 2 - 2



project title
EXTENSION: 35 HIGHGATE WEST HILL
LONDON
N6 6LS

drawing title
EXISTING SECTIONS


scale date drawn checked
1:100 A3 09.06

drawing no. revision
0102-S008

DO NOT SCALE OFF THIS DRAWING

Dimensions, areas and levels shown are only approximations and all dimensions are to be checked on site. This drawing is to be read in conjunction with all relevant consultants/specialist drawings/documents. Any discrepancies or variations in the above are to be reported to the contract administrator before that work commences.

ref	date	description	revision

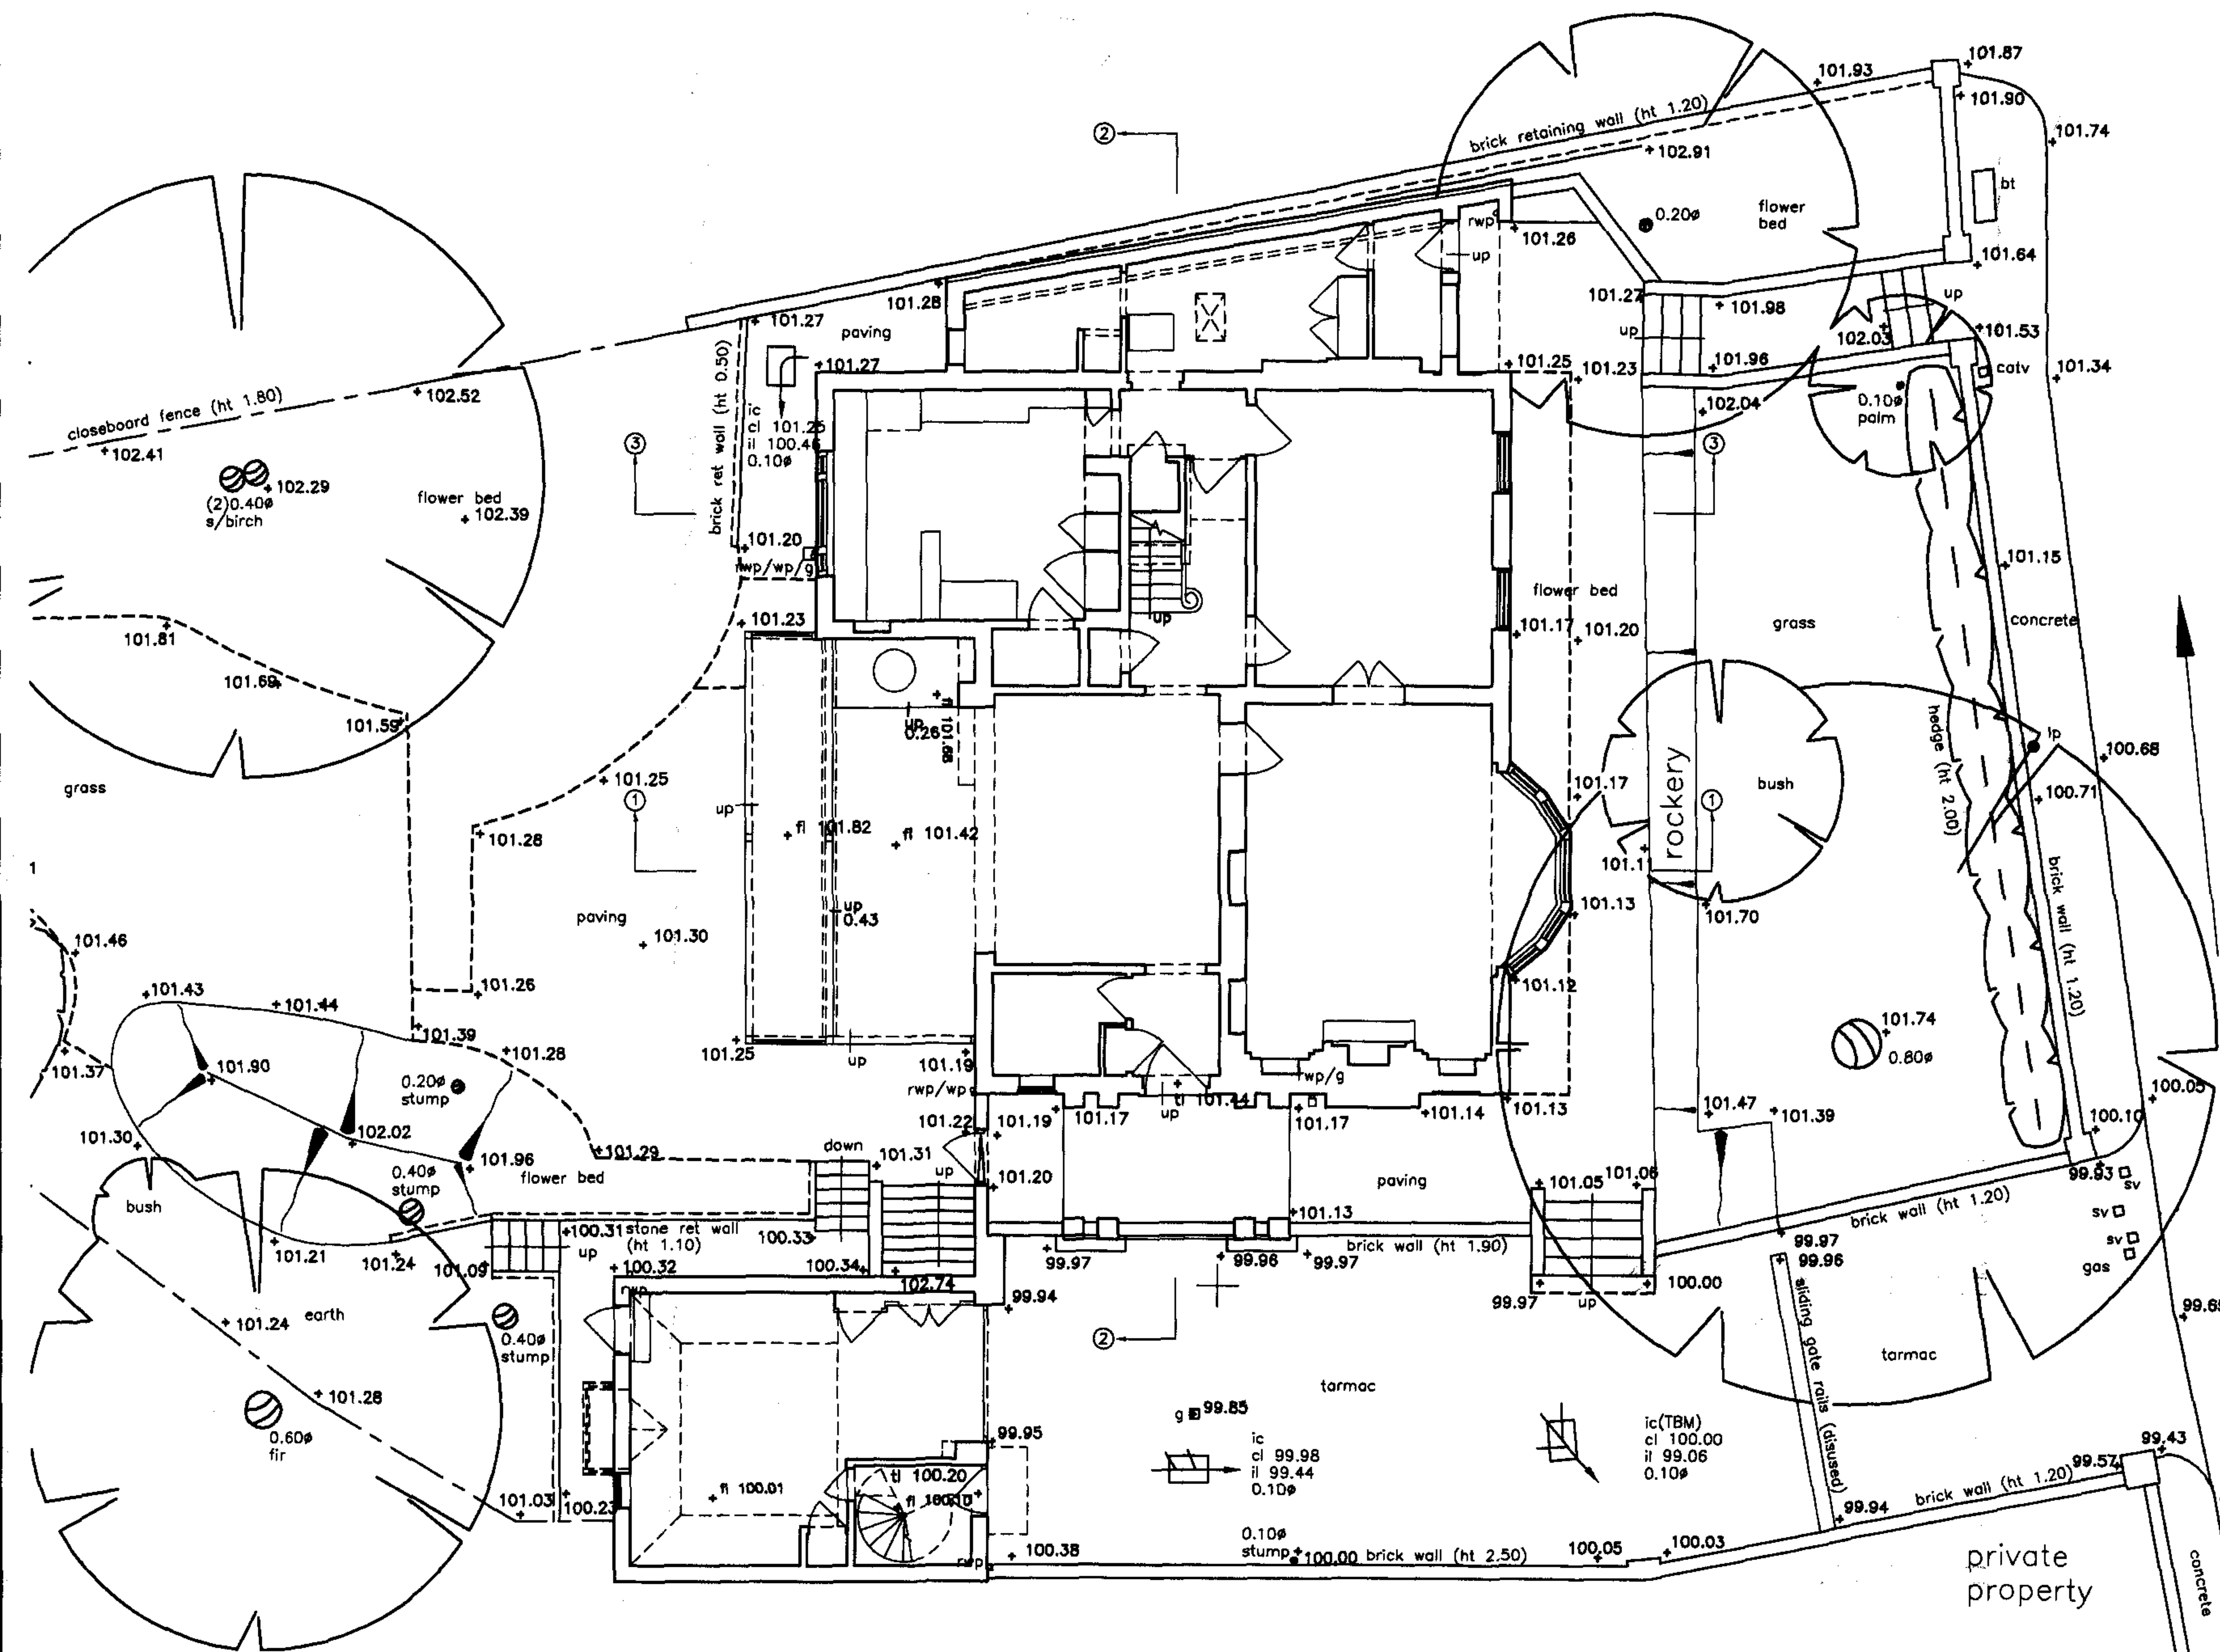

SITE PLAN

project title
EXTENSION: 35 HIGHGATE WEST HILL
LONDON
N6 6LS

drawing title
EXISTING PLANS
SITE PLAN

scale date drawn checked
1:1000 A3 09.06

drawing no. revision
0102-S010