

DO NOT SCALE OFF THIS DRAWING
 Dimensions, areas and levels where given are only approximations and all dimensions are to be checked on site. This drawing is to be read in conjunction with all relevant consultants/specialist drawings/documents. Any discrepancies or variations in the above are to be reported to the contract administrator before that work commences.


revisions	
no.	description




EAST ELEVATION (EXISTING)



EAST ELEVATION (EXISTING)

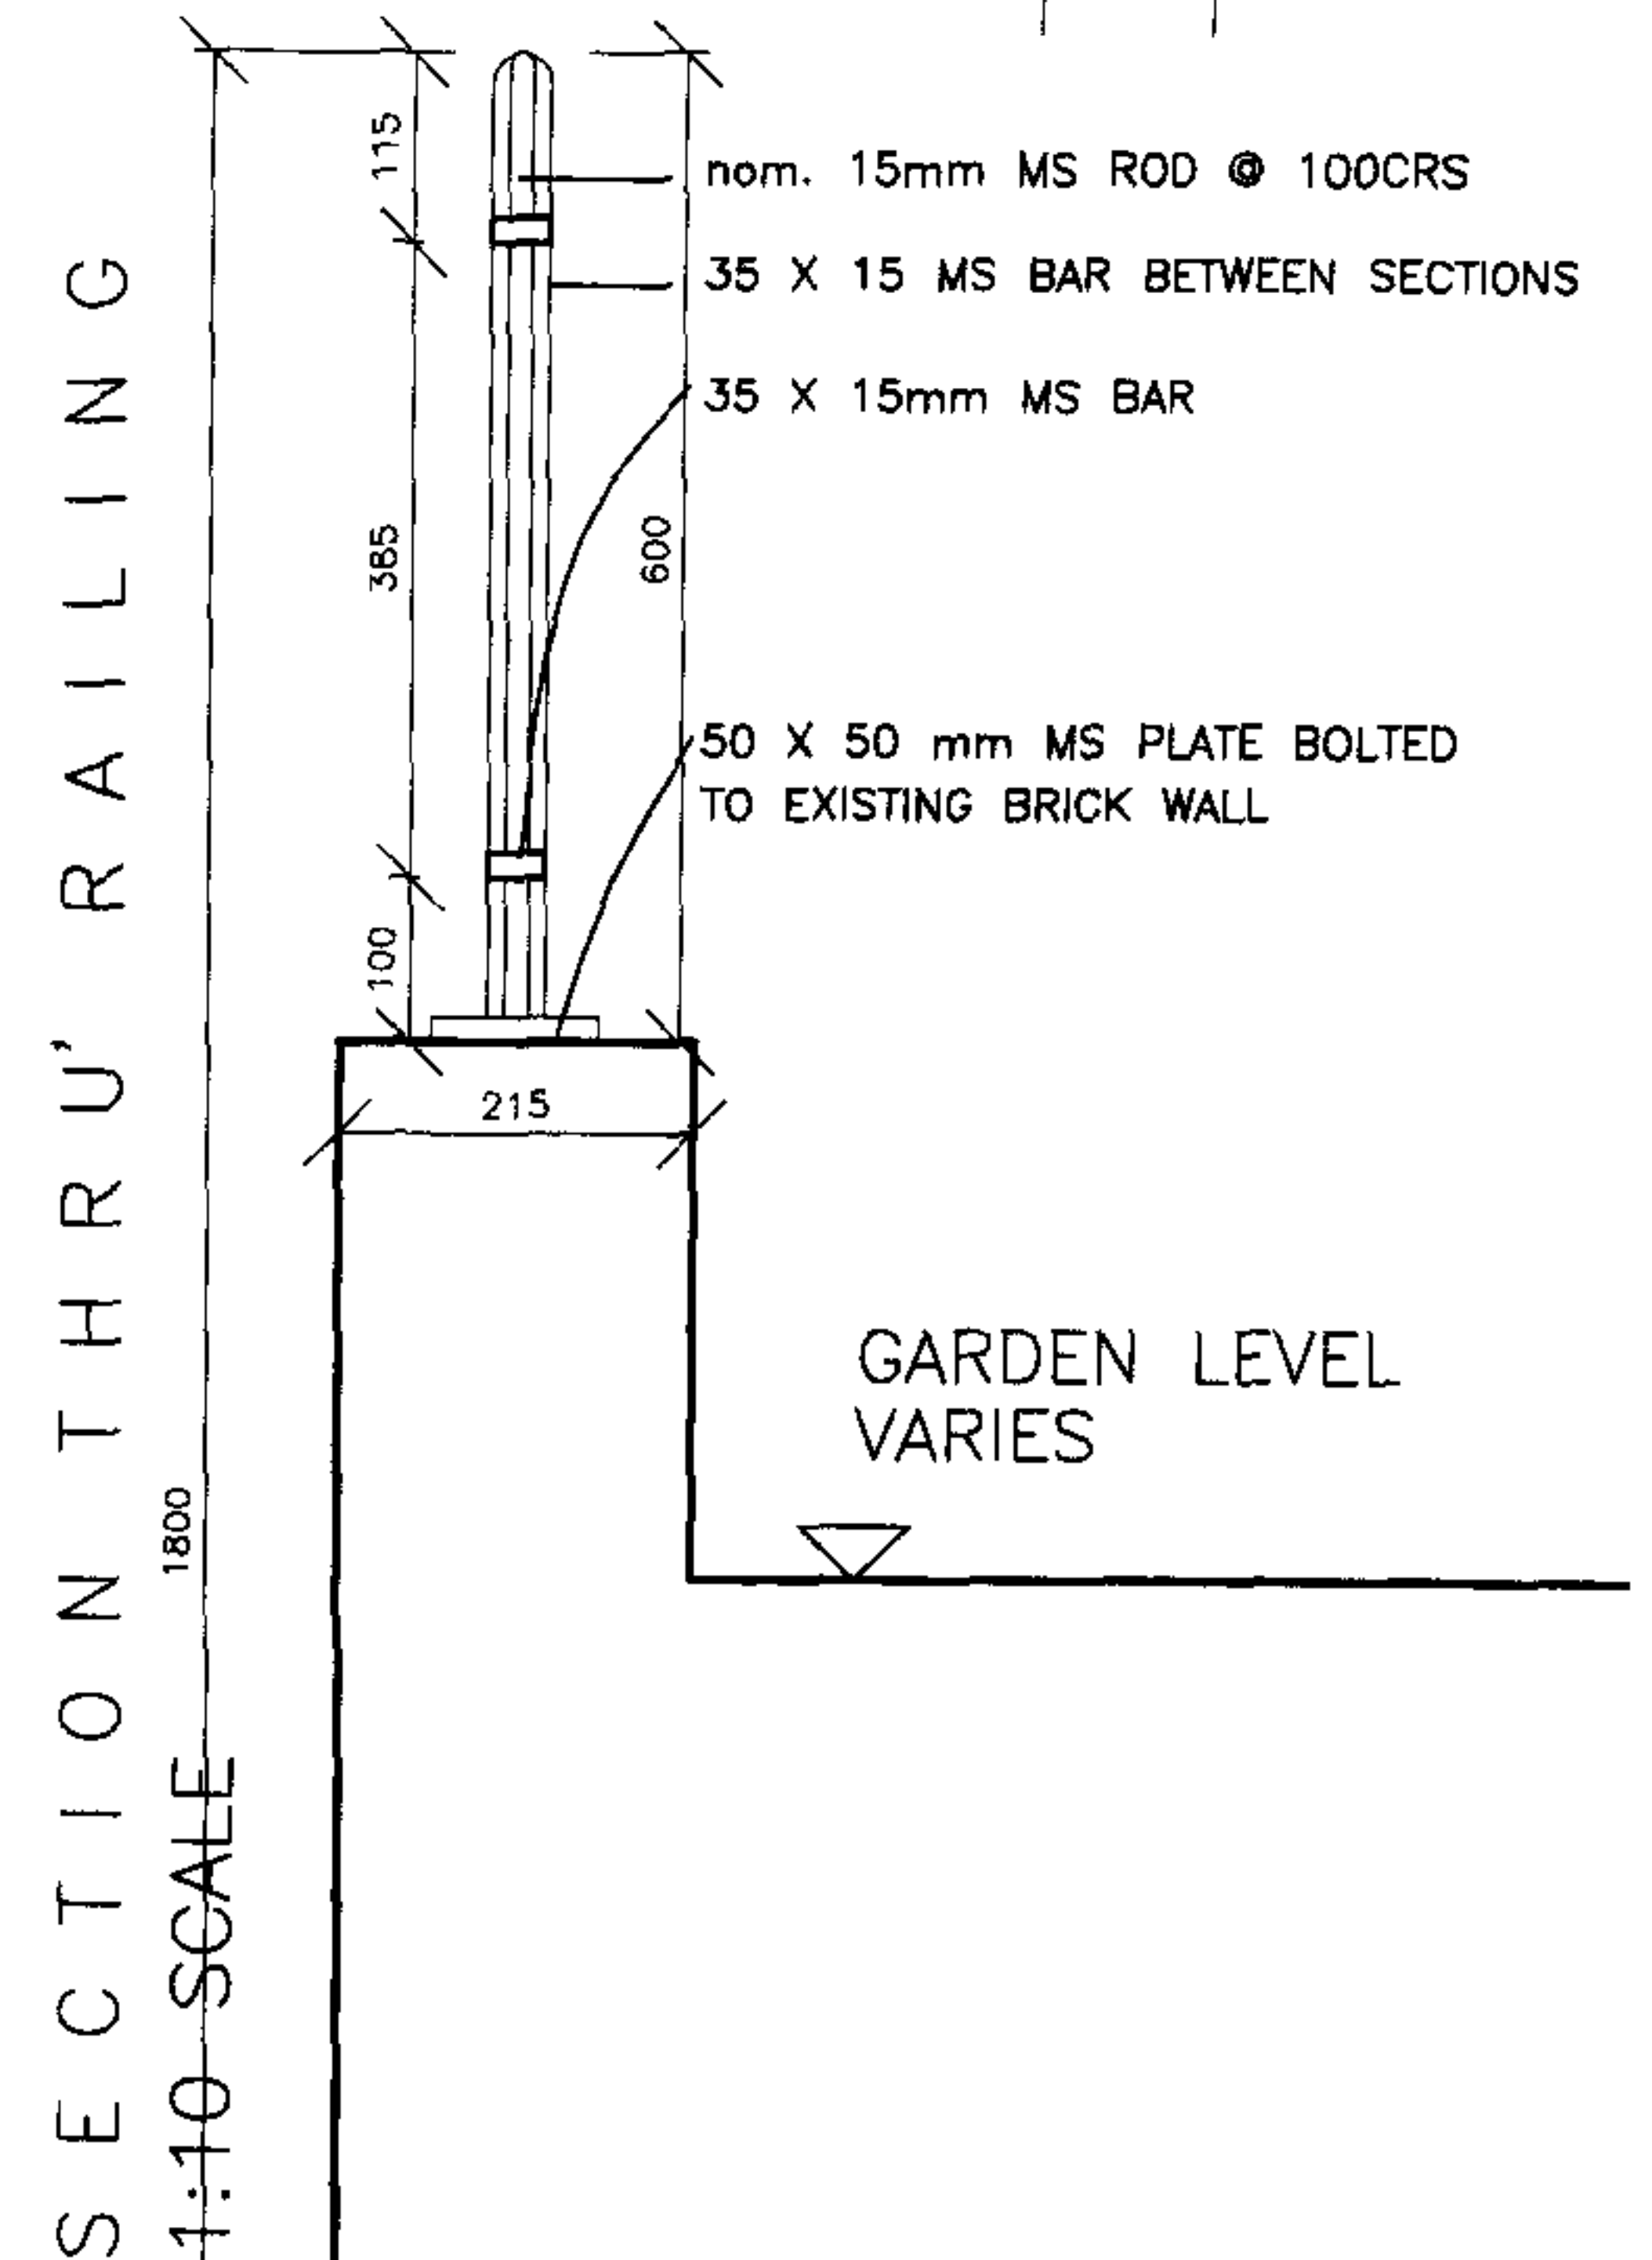

PAVEMENT LEVEL VARIES

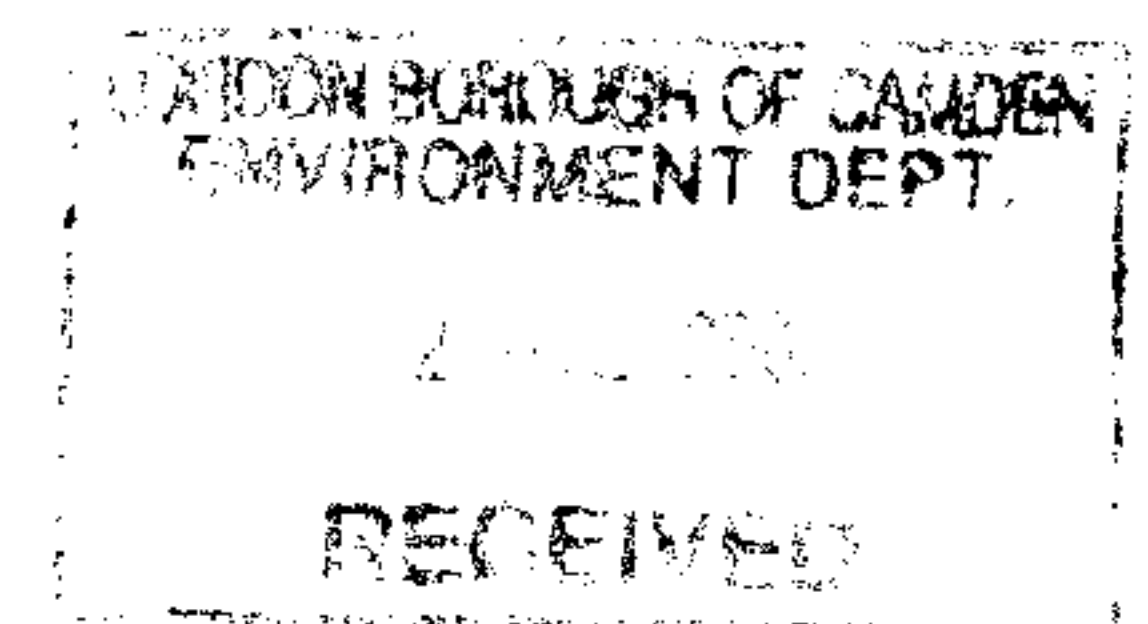

project title
 EXTENSION: 35 HIGHGATE WEST HILL
 LONDON
 N6 6LS


drawing title
 FRONT ELEVATION
 NEW RAILINGS

scale date drawn checked
 1:100@ A3 07.07 - -

drawing no. revision
 0102-A122 -


DO NOT SCALE OFF THIS DRAWING
 Dimensions, areas and levels where given are only approximations and all dimensions are to be checked on site. This drawing is to be read in conjunction with all relevant consultants/specialist drawings/documents. Any discrepancies or variations in the above are to be reported to the contract administrator before that work commences.

revisions		
ref	date	description

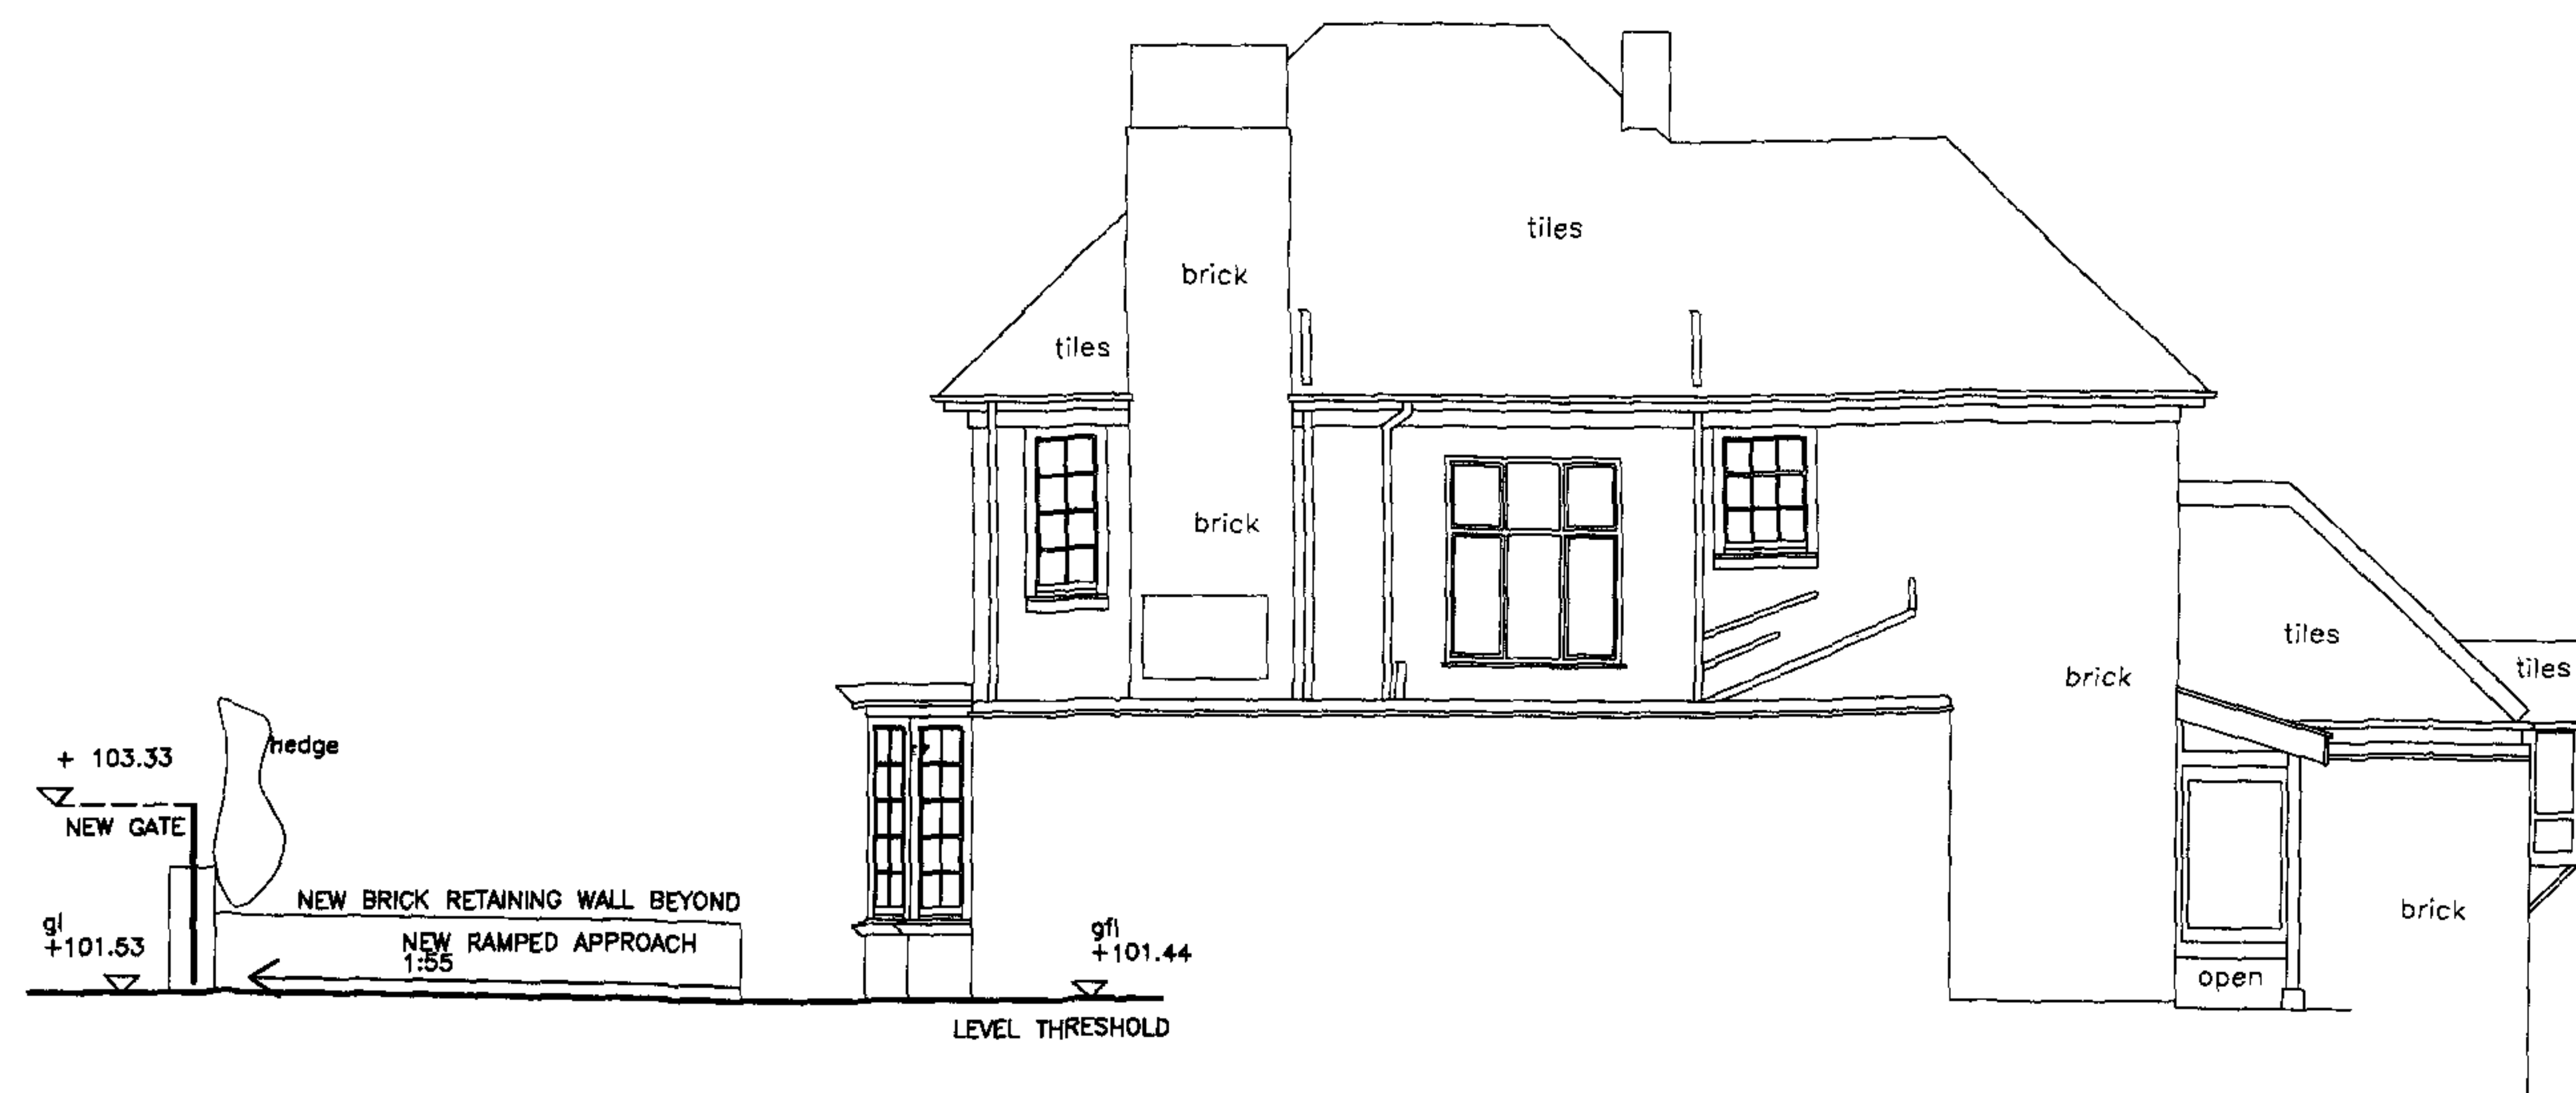


Datum 99.00m

PROPOSED

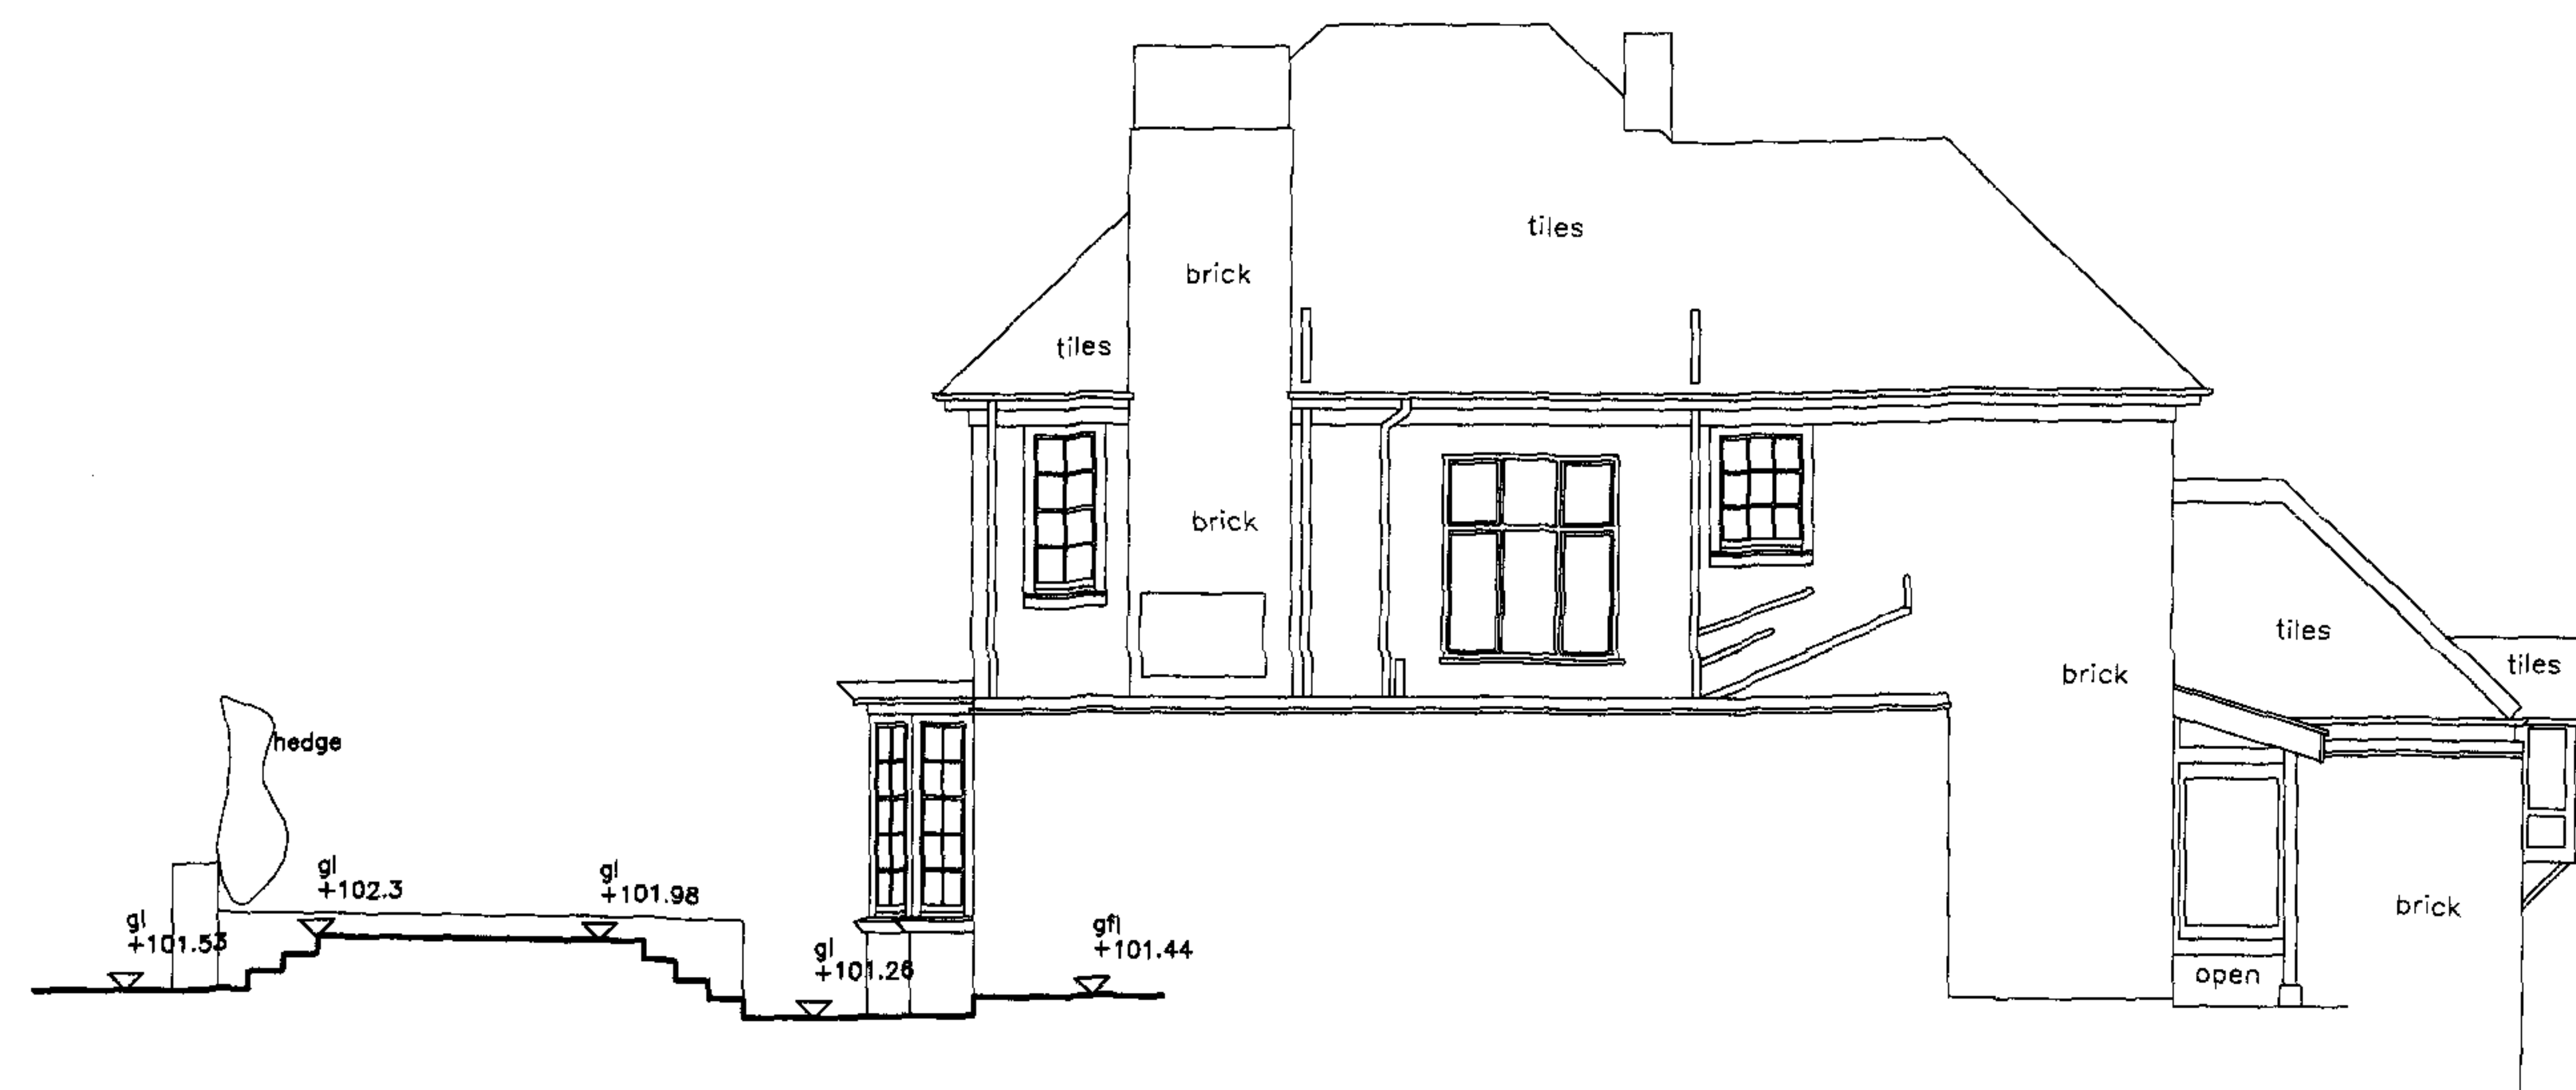

Datum 99.00m

EXISTING

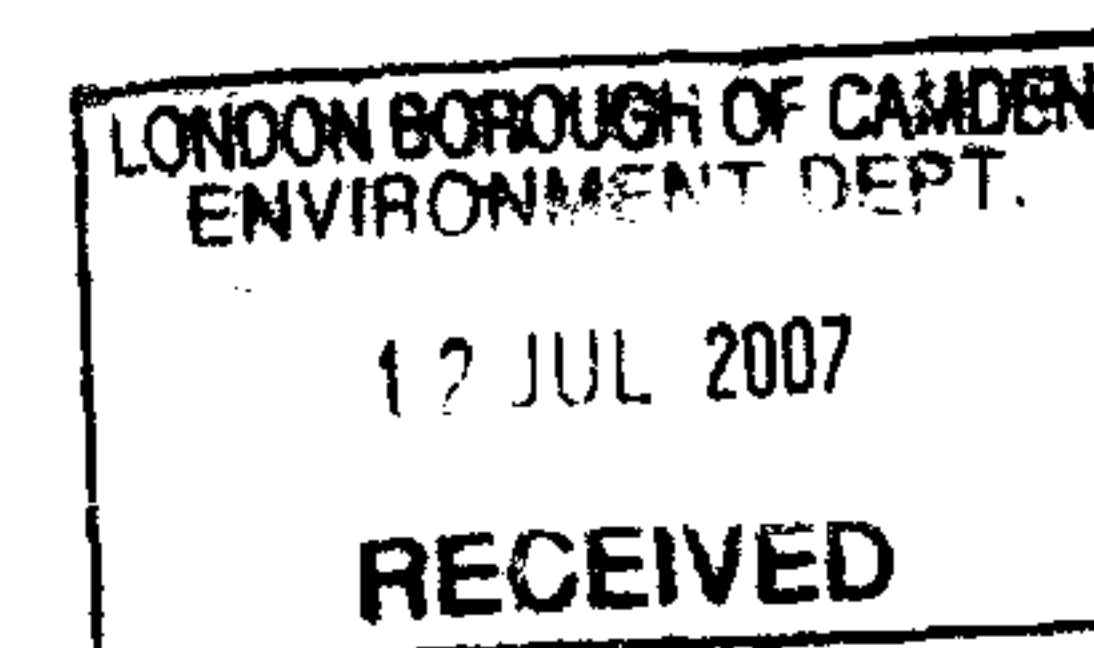

project title
 EXTENSION: 35 HIGHGATE WEST HILL
 LONDON
 N6 6LS

drawing title
 FRONT ELEVATION
 ACCESS

scale 1:100@ A3 date 07.07 drawn - checked -

drawing no. 0102-A123 revision -