



THIS DRAWING MUST NOT BE REPRODUCED WITHOUT PRIOR CONSENT.  
DO NOT SCALE FROM THIS DRAWING.  
THIS DRAWING IS COPYRIGHT. ©


GENERAL NOTES

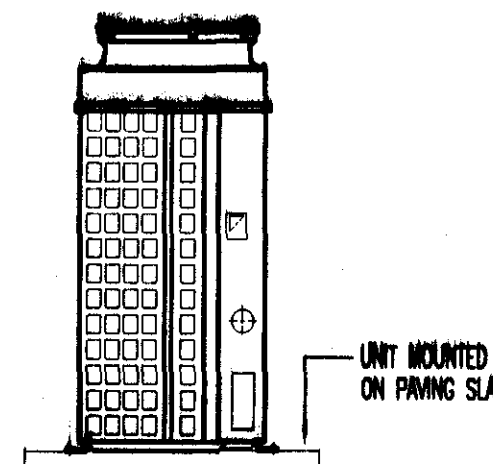


CONDENSER UNIT DETAIL

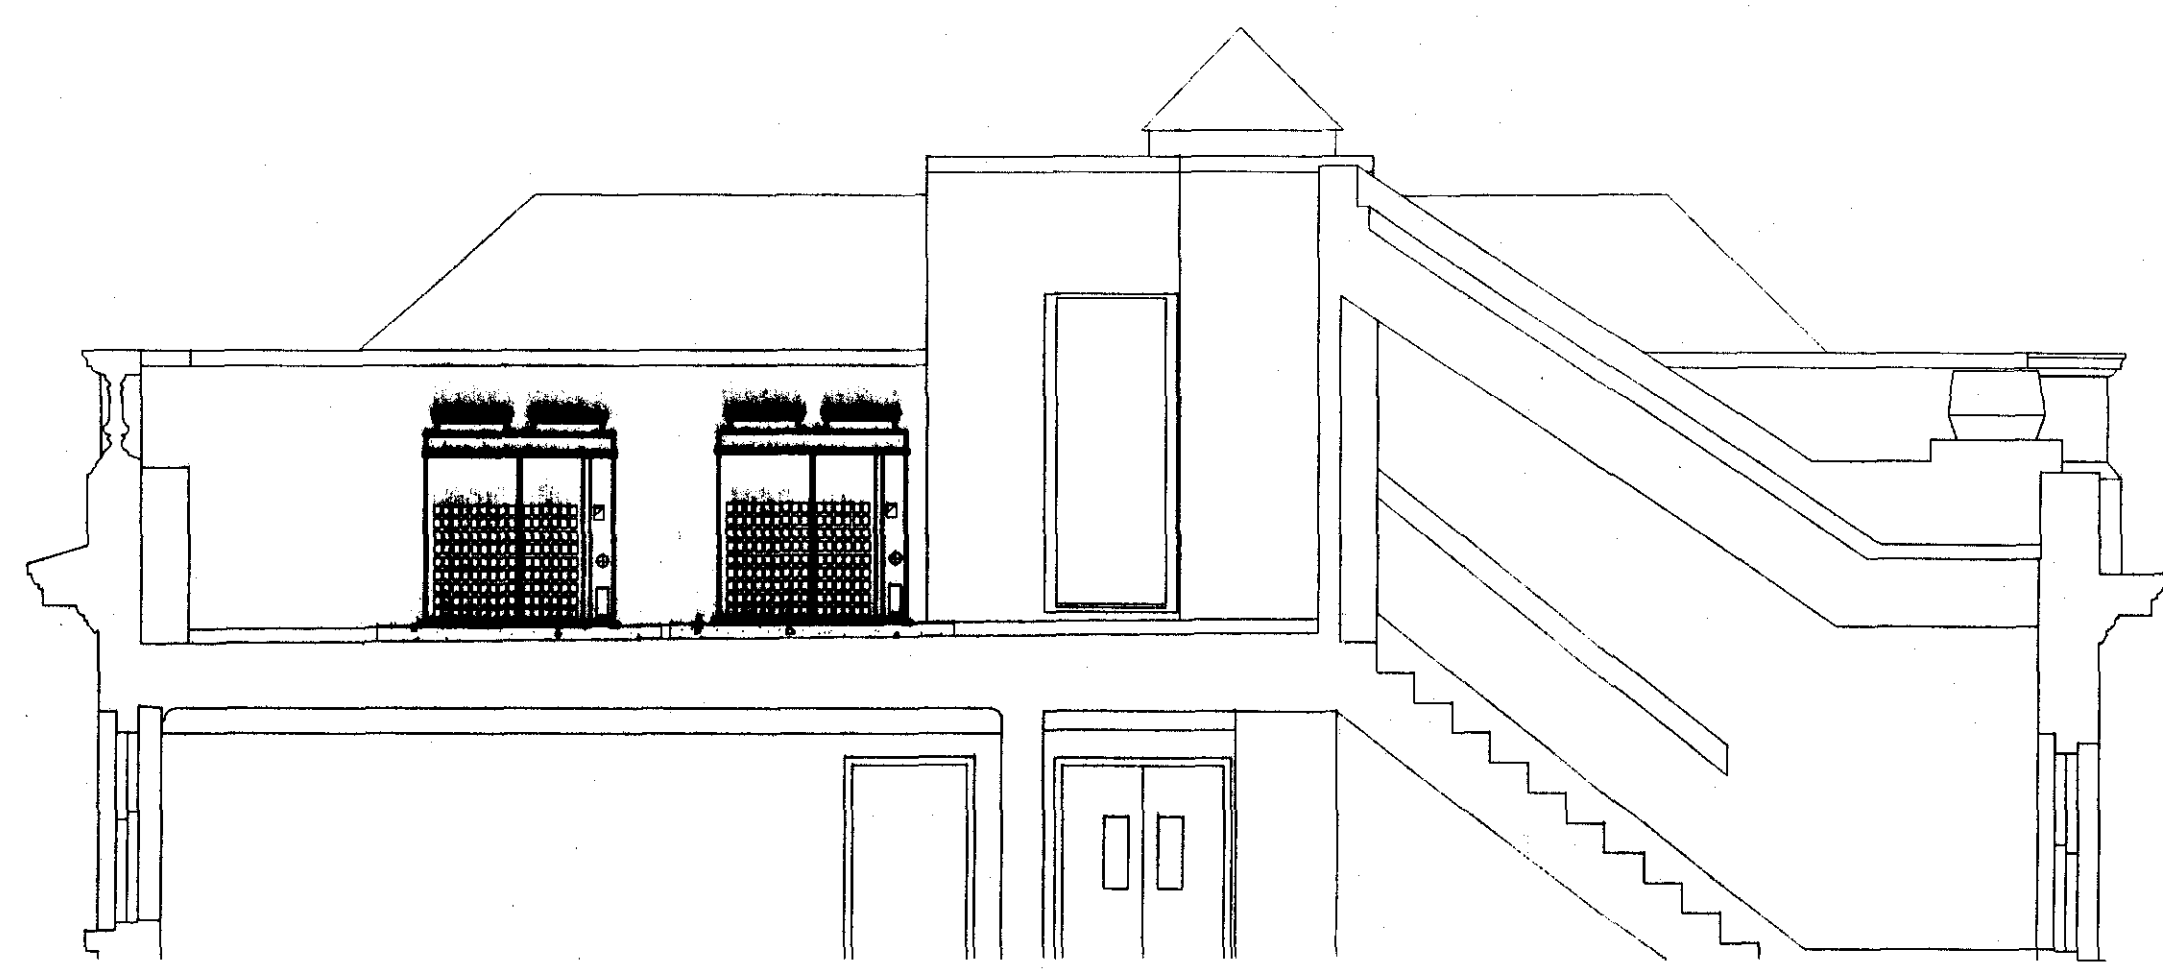

SECTION A-A

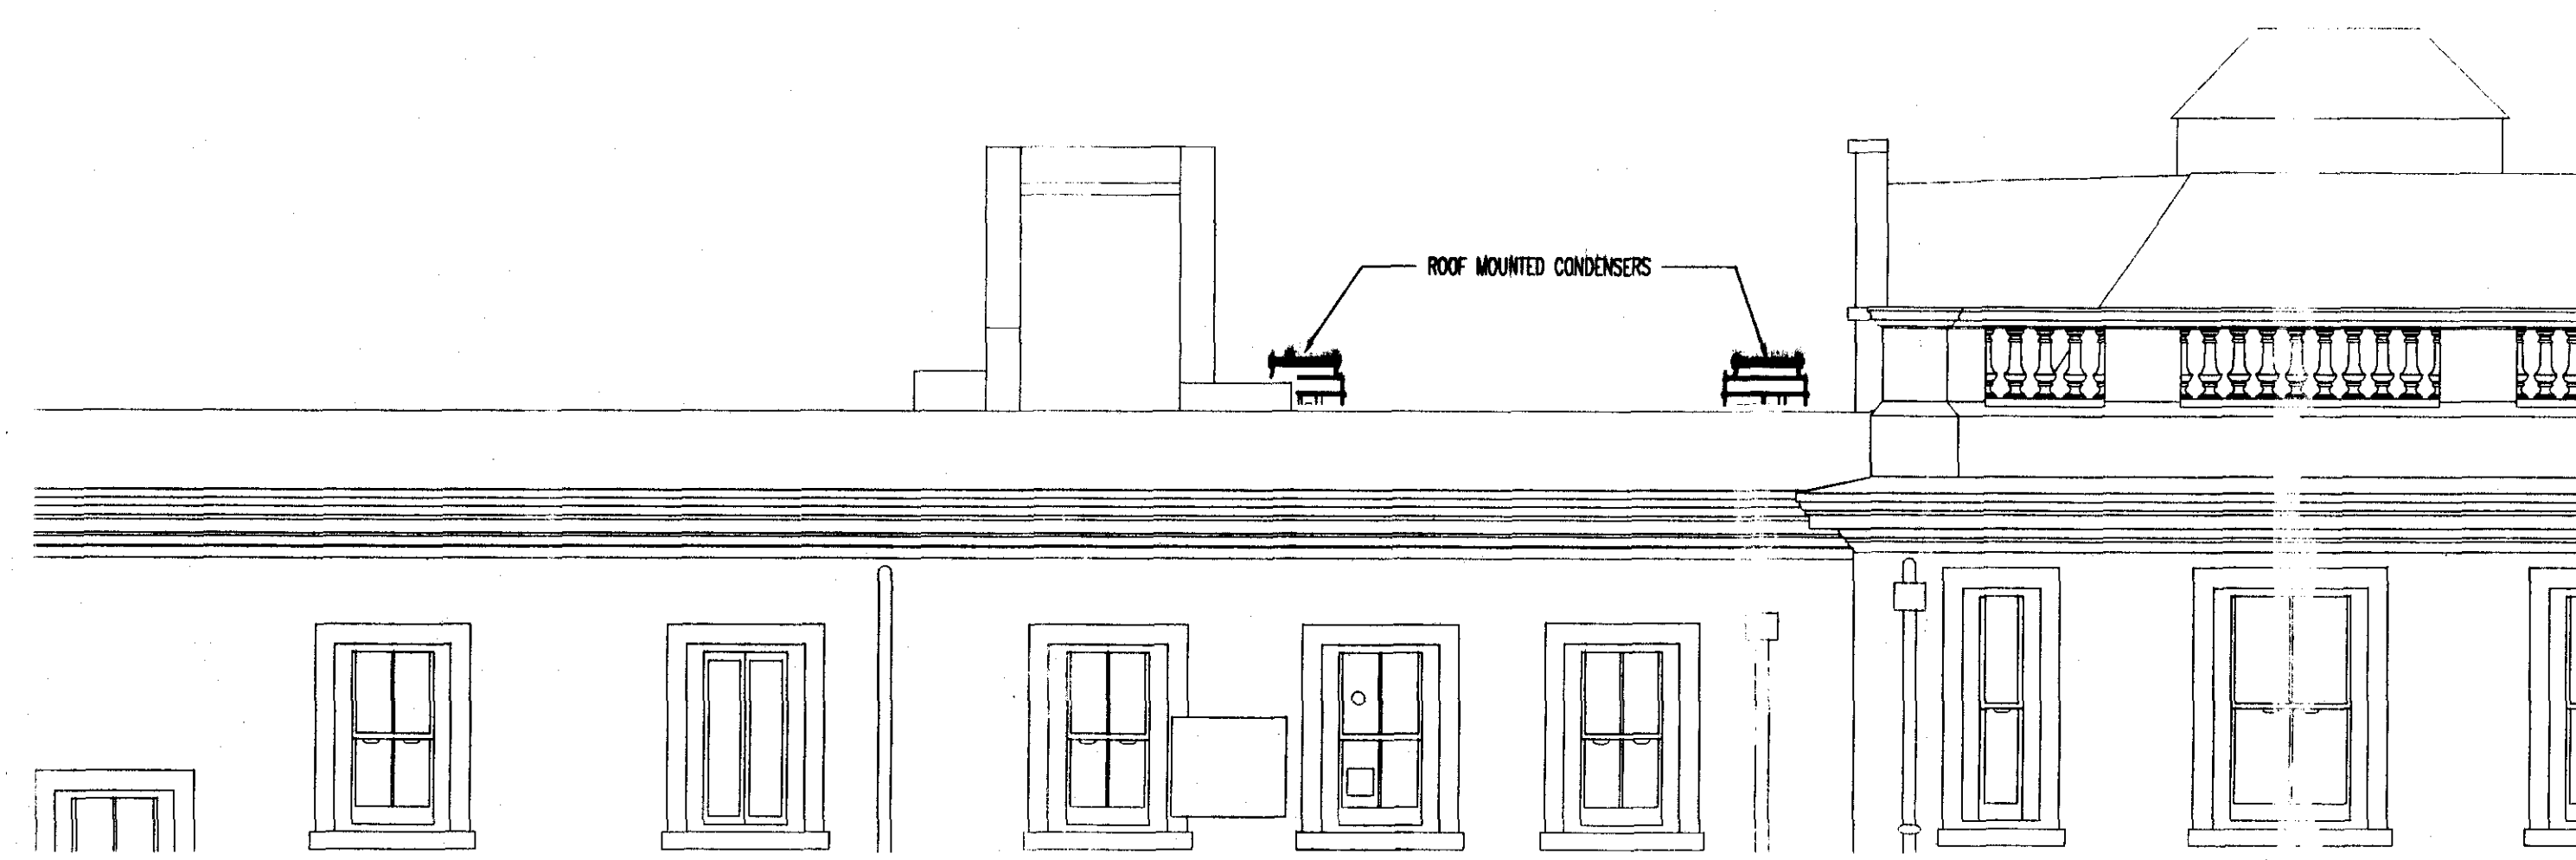

SECTION B-B

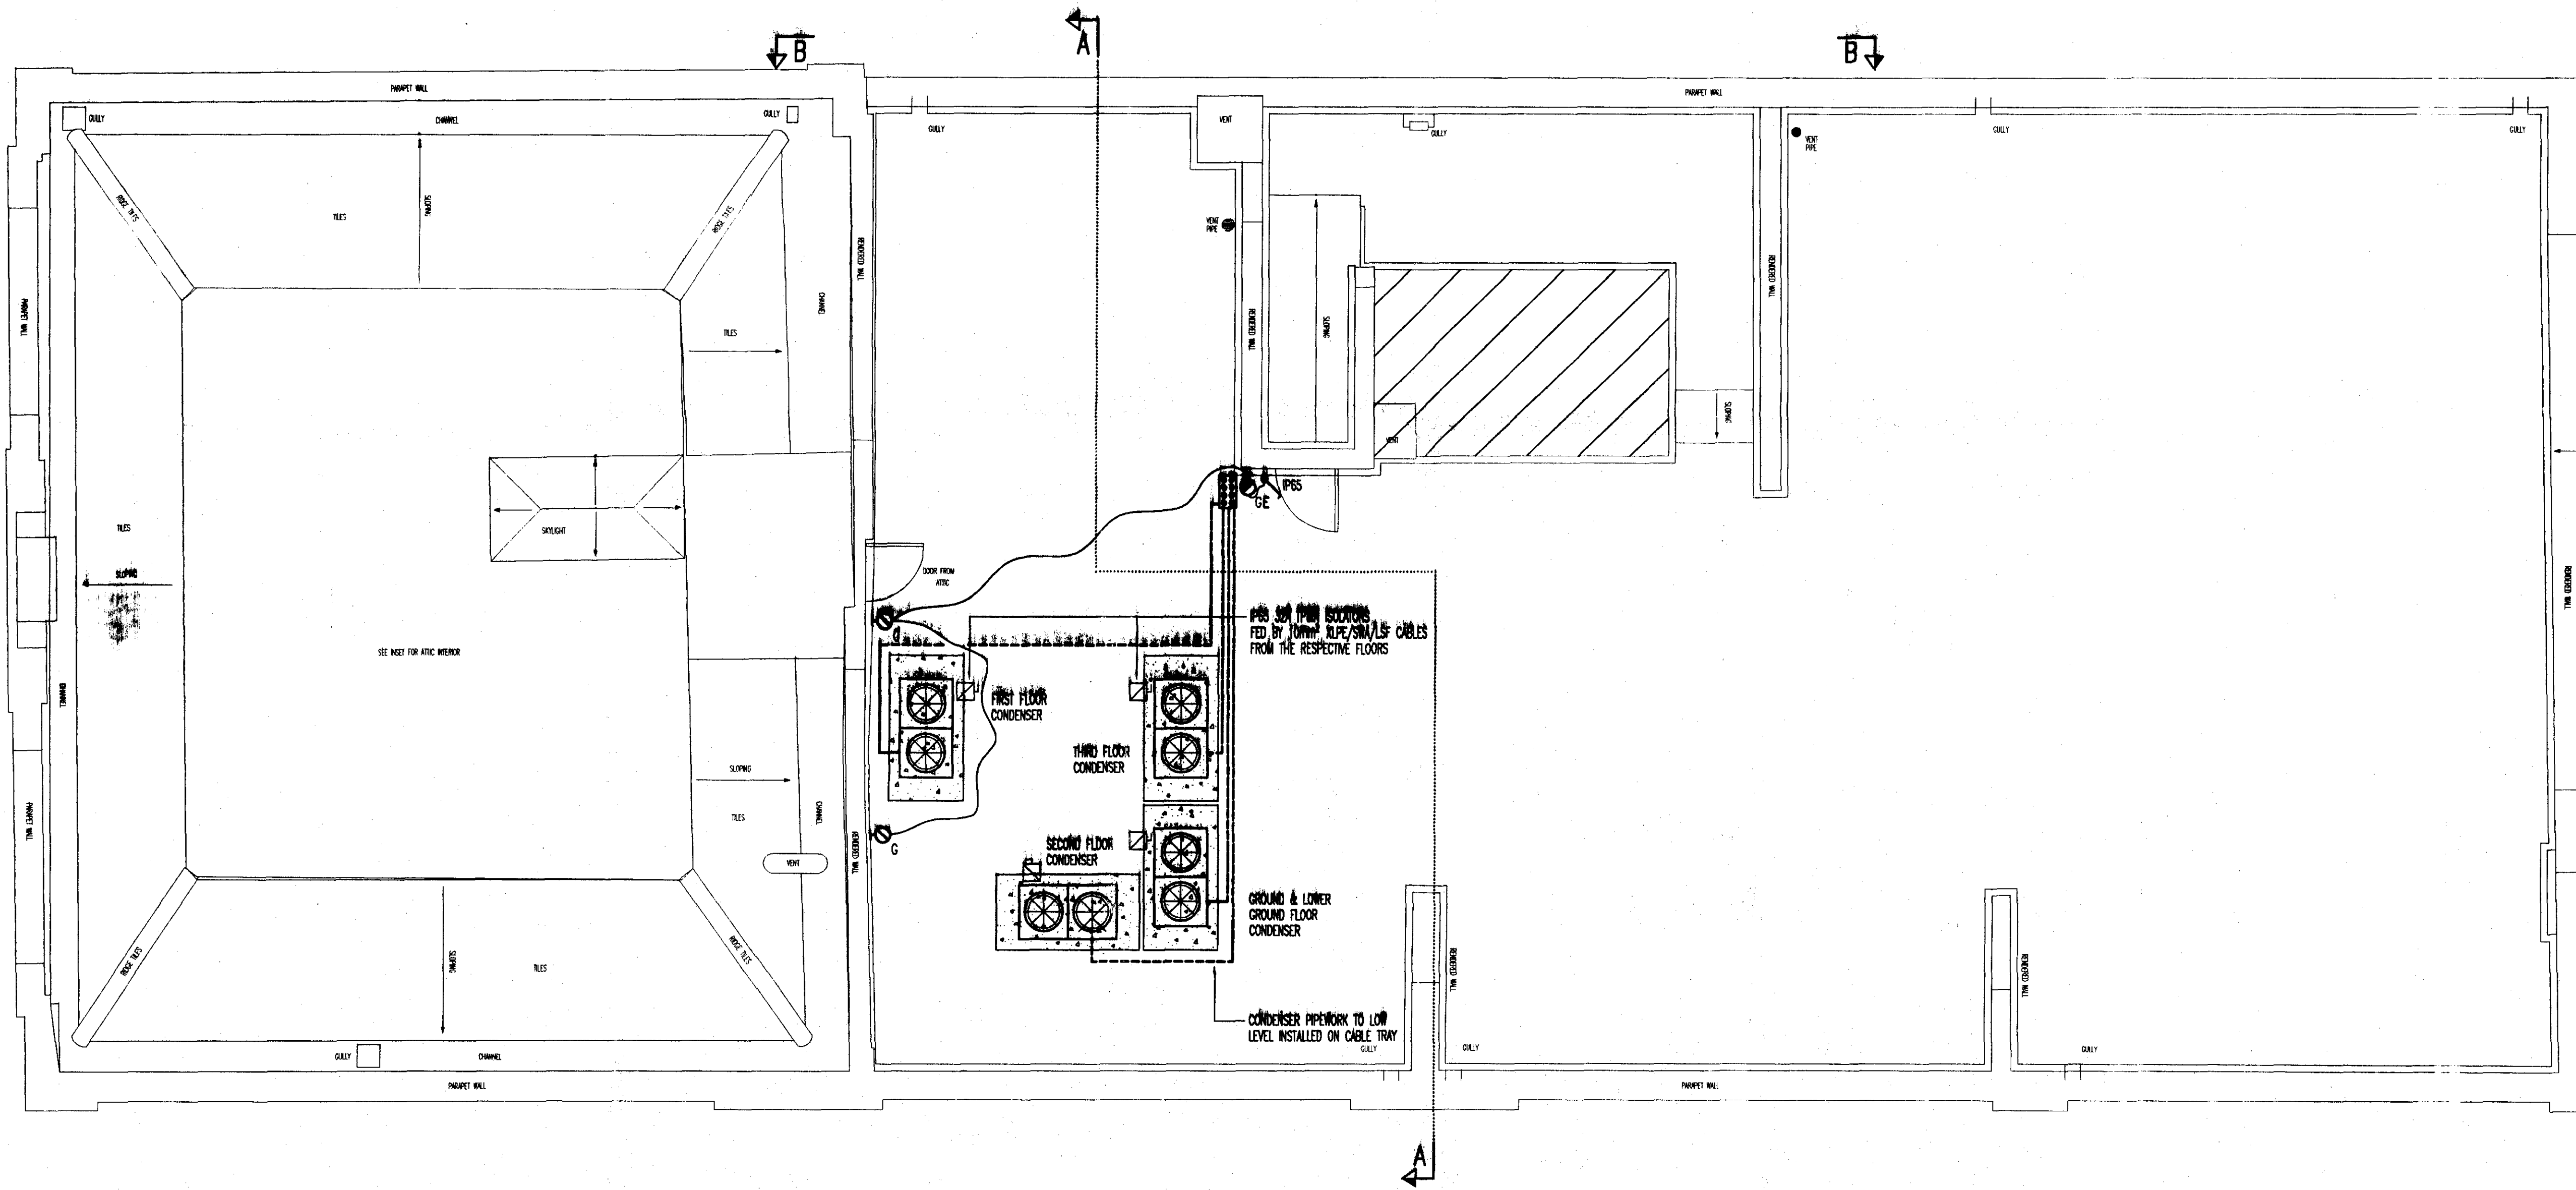

PLANNING

| Rev | Date   | Description                                                                        |
|-----|--------|------------------------------------------------------------------------------------|
| F   | APR.07 | CONDENSER UNIT DETAIL ADDED, SECTION A-A INDICATED                                 |
| E   | MAR.07 | CONDENSERS RELOCATED TO MORE CENTRAL ZONE ON ROOF                                  |
| D   | FEB.07 | CONDENSERS RELOCATED IN TO CENTRAL ZONE OF ROOF TO AVOID VIEWING FROM STREET LEVEL |
| C   | OCT.06 | TENDER ISSUE                                                                       |
| B   | SEP.06 | PARAPET ELEVATION CORRECTED                                                        |
| A   | APR.06 | REAR ELEVATION ADDED                                                               |
| O   | MAR.06 | PRELIMINARY ISSUE                                                                  |

**TPS**

Taylor Project Services

No.1 Cornhill  
London EC3V 3ND  
Tel 020 7743 6602 Fax 020 7743 6603 Mobile 07778 667683

Project  
**74-77 GREAT RUSSELL STREET  
LONDON**

Drawing title  
**ROOF LEVEL  
PROPOSED  
CONDENSER COMPOUND  
LAYOUT (GROUND-3RD OPTION)**

|       |      |         |          |
|-------|------|---------|----------|
| Scale | 1:50 | Date    | 08.03.08 |
| Drawn | E.M. | Checked | G.N.T.   |

Drawing Status  
**PLANNING**

|          |   |   |   |   |   |   |
|----------|---|---|---|---|---|---|
| Revision | A | B | C | D | E | F |
|          |   |   |   |   |   |   |

Drawing No.  
**TPS/GRS/E/R**



This architectural elevation drawing illustrates a long building facade with a variety of window styles. From left to right, the windows include: a tall narrow unit with a side fin, a standard double-hung window, another standard double-hung window, a small square window, a double-hung window, a narrow vertical unit, a double-hung window, a double-hung window with an attached side fin, a double-hung window, a double-hung window, a double-hung window, and a double-hung window. Above the main facade, a roofline is shown with a series of decorative balustrades. A cloud-shaped callout points to two units on the roof labeled 'ROOF MOUNTED CONDENSERS'. A small triangle with the letter 'B' is also visible on the roofline.

[illegible]

|     |        |                             |
|-----|--------|-----------------------------|
| B   | SEP.06 | PARAPET ELEVATION CORRECTED |
| A   | APR.06 | REAR ELEVATION ADDED        |
| 0   | MAR.06 | PRELIMINARY ISSUE           |
| Rev | Date   | Description                 |

Taylor Project Services

Project  
74-77 GREAT RUSSELL STREET  
LONDON

Drawing No. R.MH.01

