

Existing ground floor plan

Notes:
To be read in conjunction with other drawings
Not for construction
All Dimensions to be checked on site.
Drawings are copyright.




For Planning

Client	E Coxall		
Project	1A Reeds Place		
Drawing Title	Existing ground floor		
Scale	1:50	Date	Dec. 2006
Job no	0407	Dwg no	Ex.00
		Rev no	

HARTarchitecture

34a digby crescent london n4 2hr
t.020 8802 8896 f.020 8809 0481
email: th@hartarchitecture.co.uk

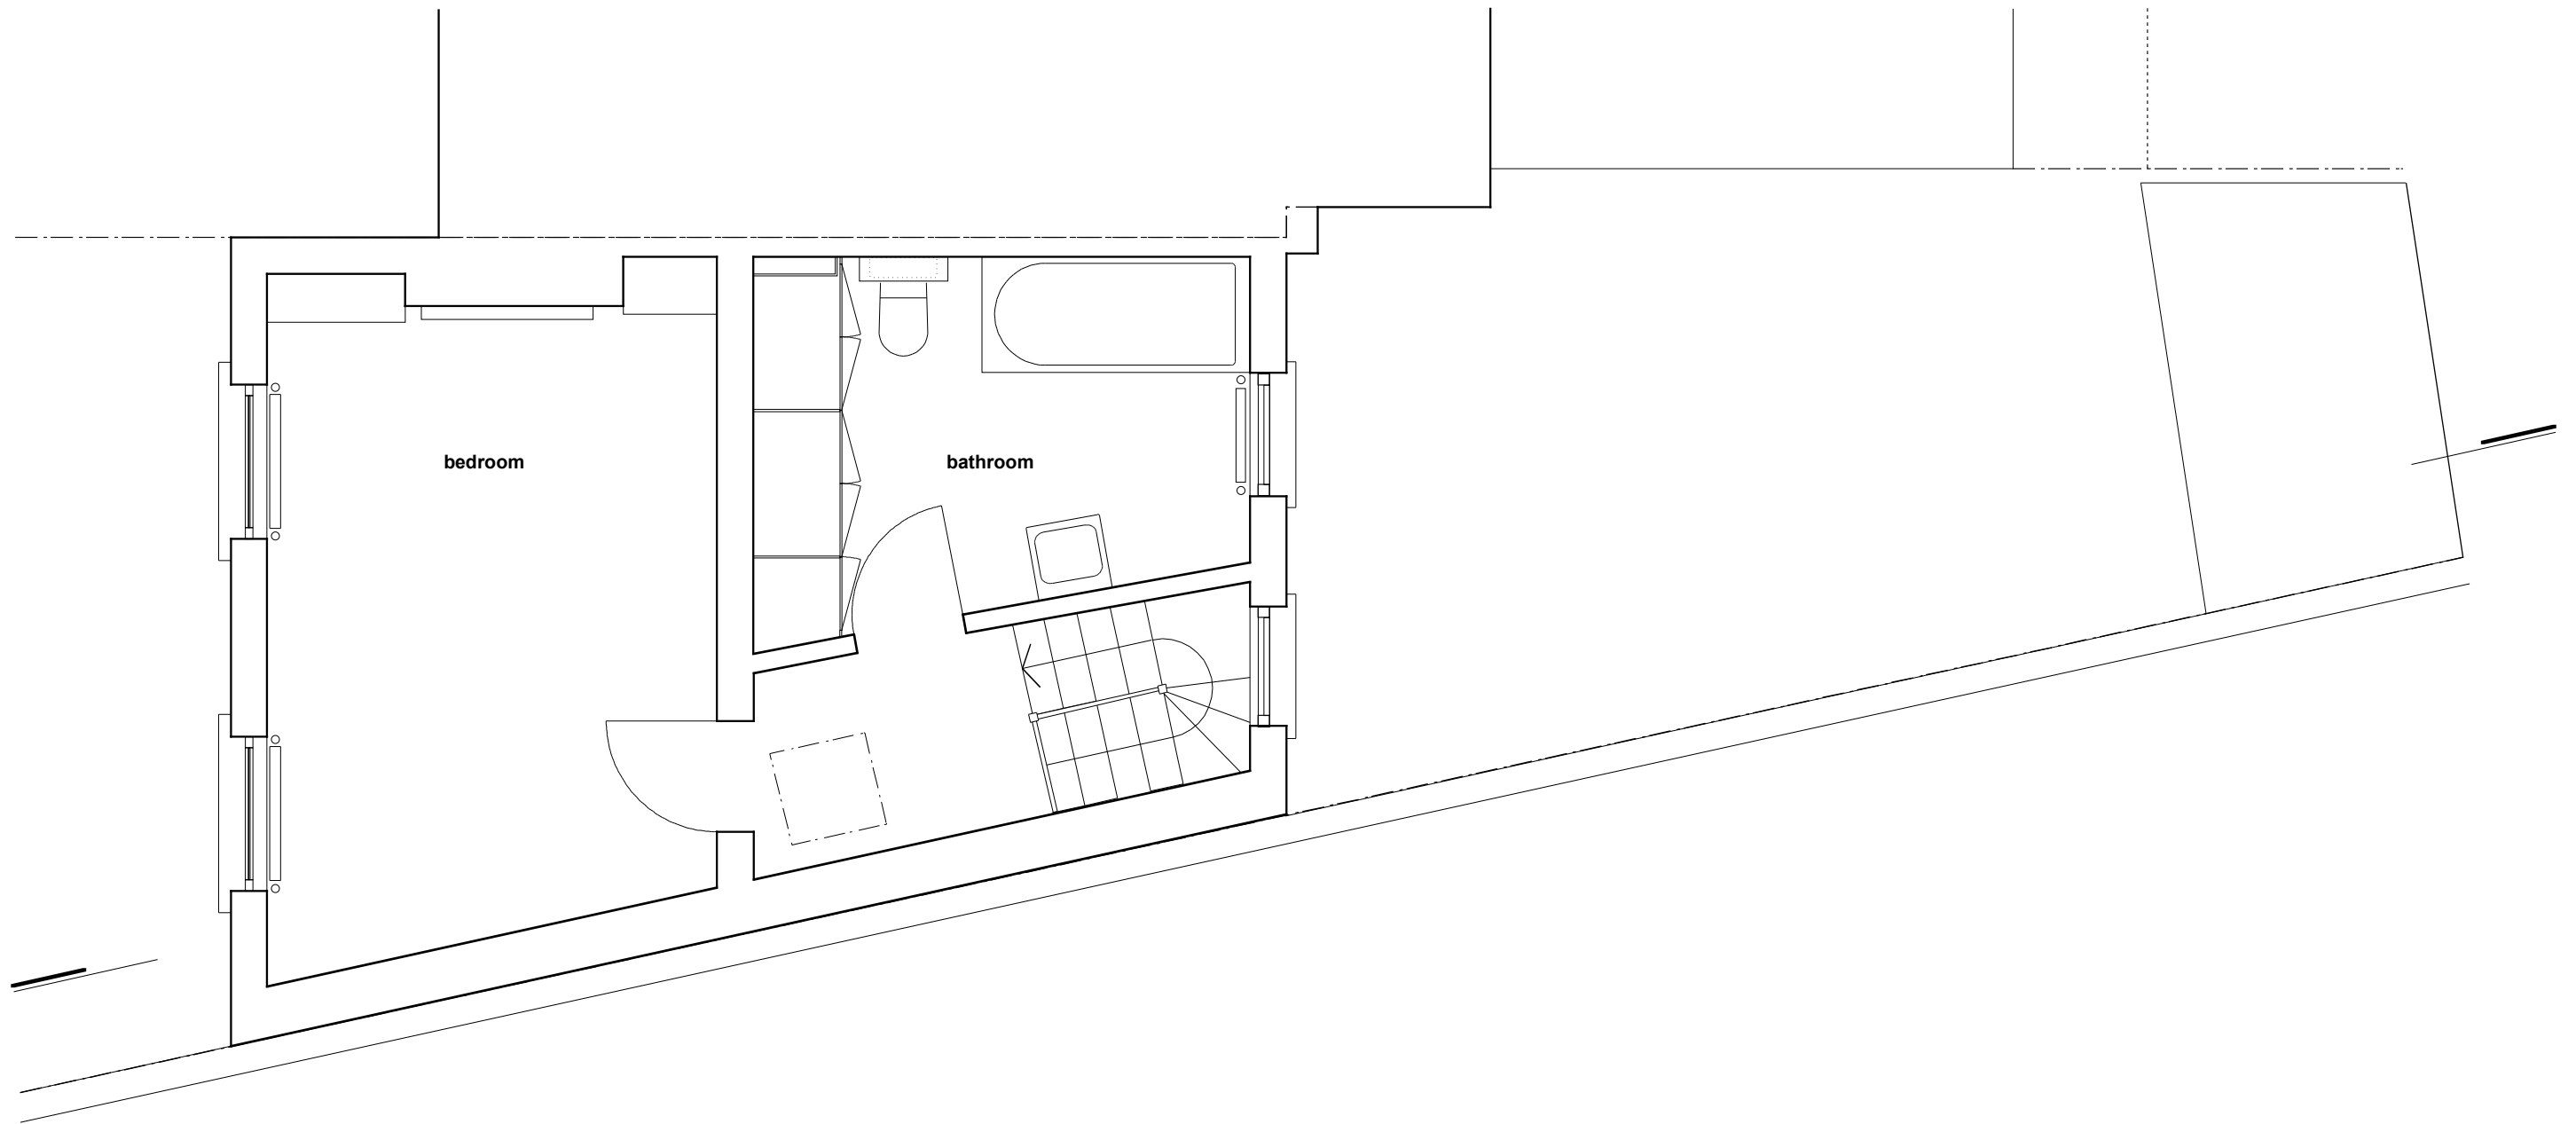

Existing first floor plan

For Planning


Notes:
To be read in conjunction with other drawings
Not for construction
All Dimensions to be checked on site.
Drawings are copyright.



Client	E Coxall		
Project	1A Reeds Place		
Drawing Title	Existing first floor		
Scale	1:50	Date	Dec. 2006
Job no	0407	Dwg no	Ex.01
		Rev no	

HARTarchitecture

34a digby crescent london n4 2hr
t.020 8802 8896 f.020 8809 0481
email: th@hartarchitecture.co.uk

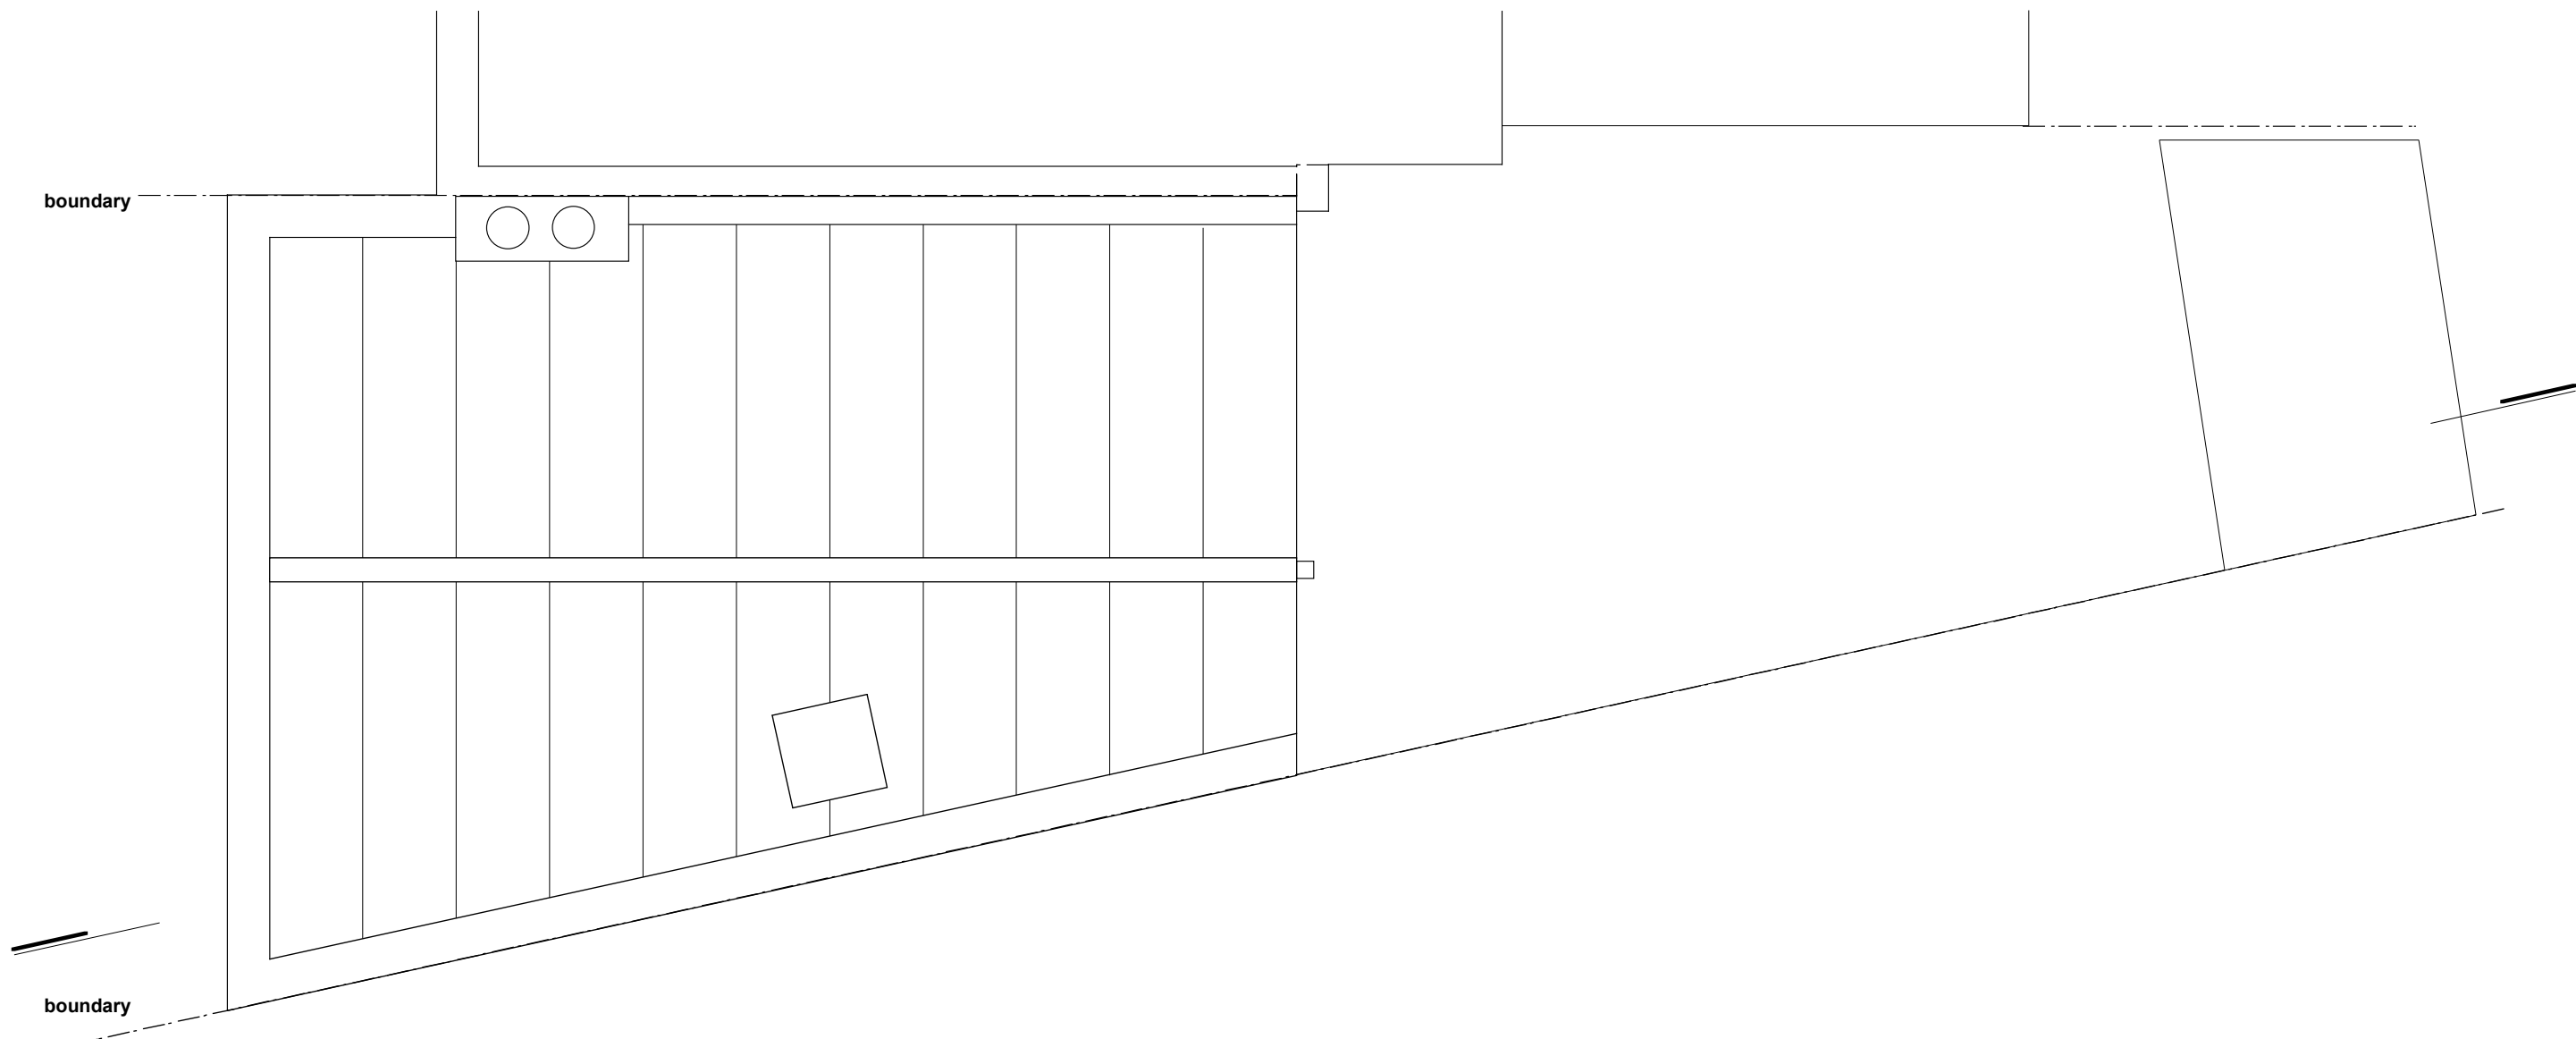

Existing roof plan

Notes:
To be read in conjunction with other drawings
Not for construction
All Dimensions to be checked on site.
Drawings are copyright.



For Planning


Client	E Coxall		
Project	1A Reeds Place		
Drawing Title	Existing roof plan		
Scale	1:50	Date	Dec. 2006
Job no	0407	Dwg no	Ex.03
		Rev no	

HARTarchitecture

34a digby crescent london n4 2hr
t.020 8802 8896 f.020 8809 0481
email: th@hartarchitecture.co.uk



No.1A Reed's Place
Existing front elevation

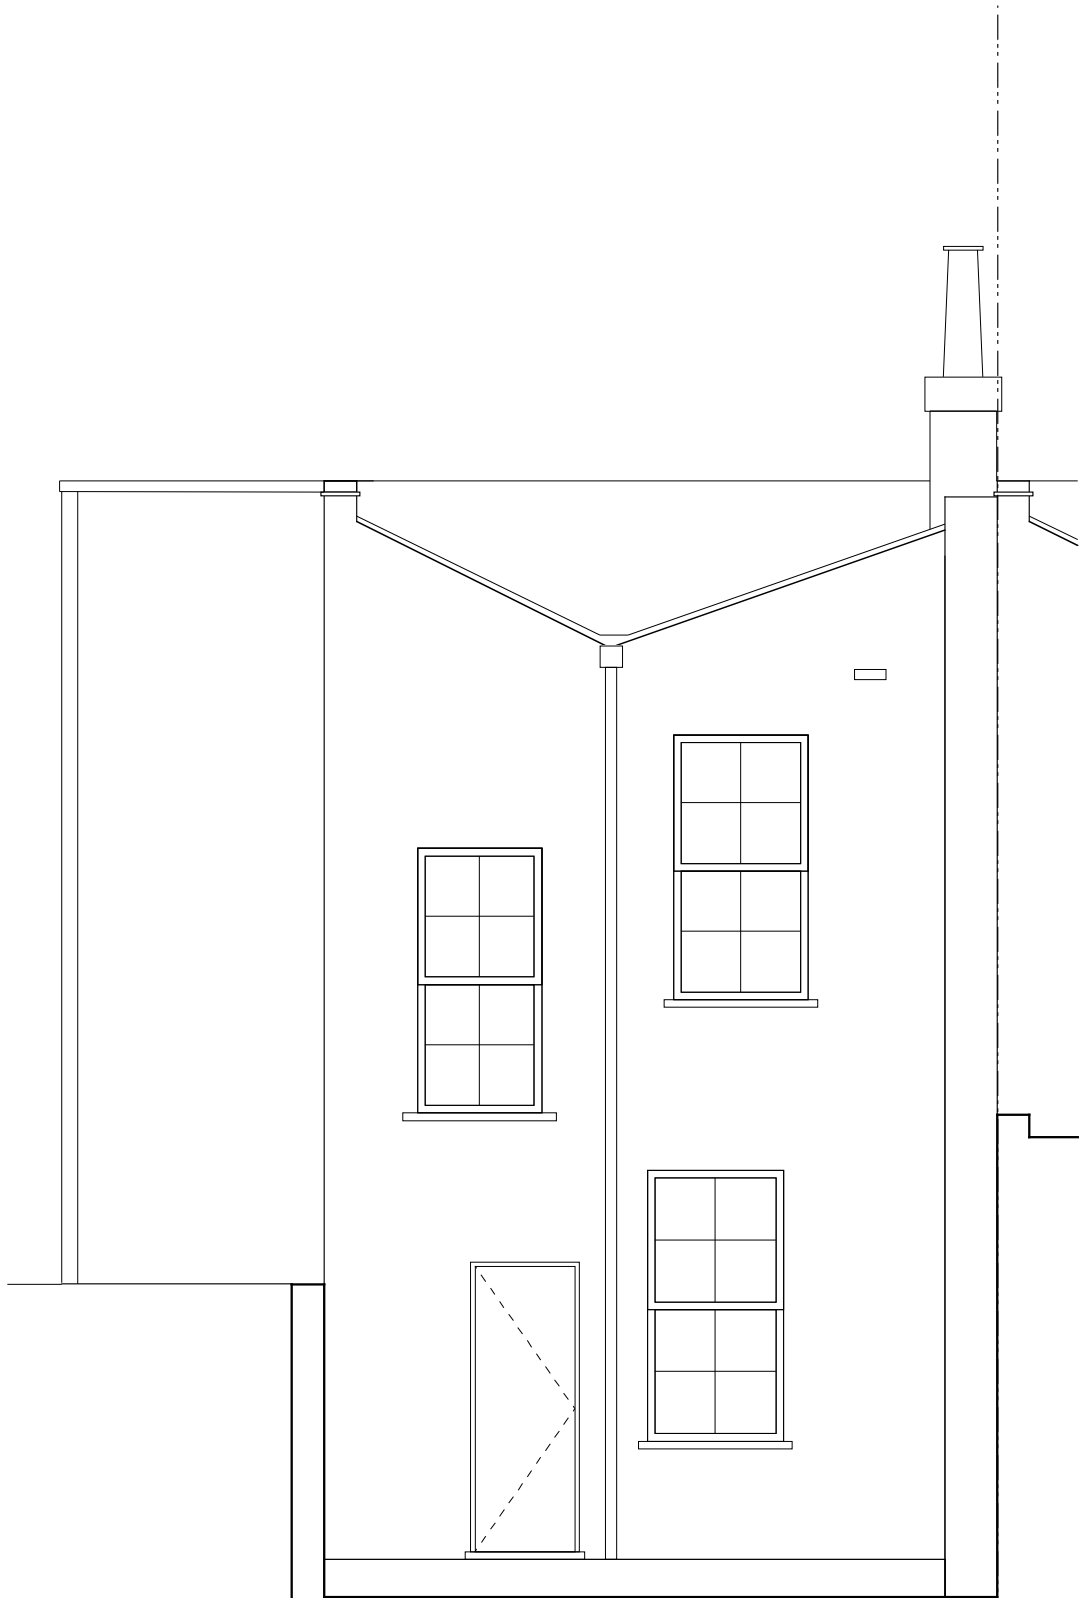

No.1A Reed's Place
Existing rear elevation


For Planning

Notes:
To be read in conjunction with other drawings
Not for construction
All Dimensions to be checked on site.
Drawings are copyright.

Client	E Coxall		
Project	1A Reeds Place		
Drawing Title	Existing elevations		
Scale	1:50	Date	Dec. 2006 Drawn
Job no	0407	Dwg no	Ex.04 Rev no

HARTarchitecture

34a digby crescent london n4 2hr
t.020 8802 8896 f.020 8809 0481
email: th@hartarchitecture.co.uk

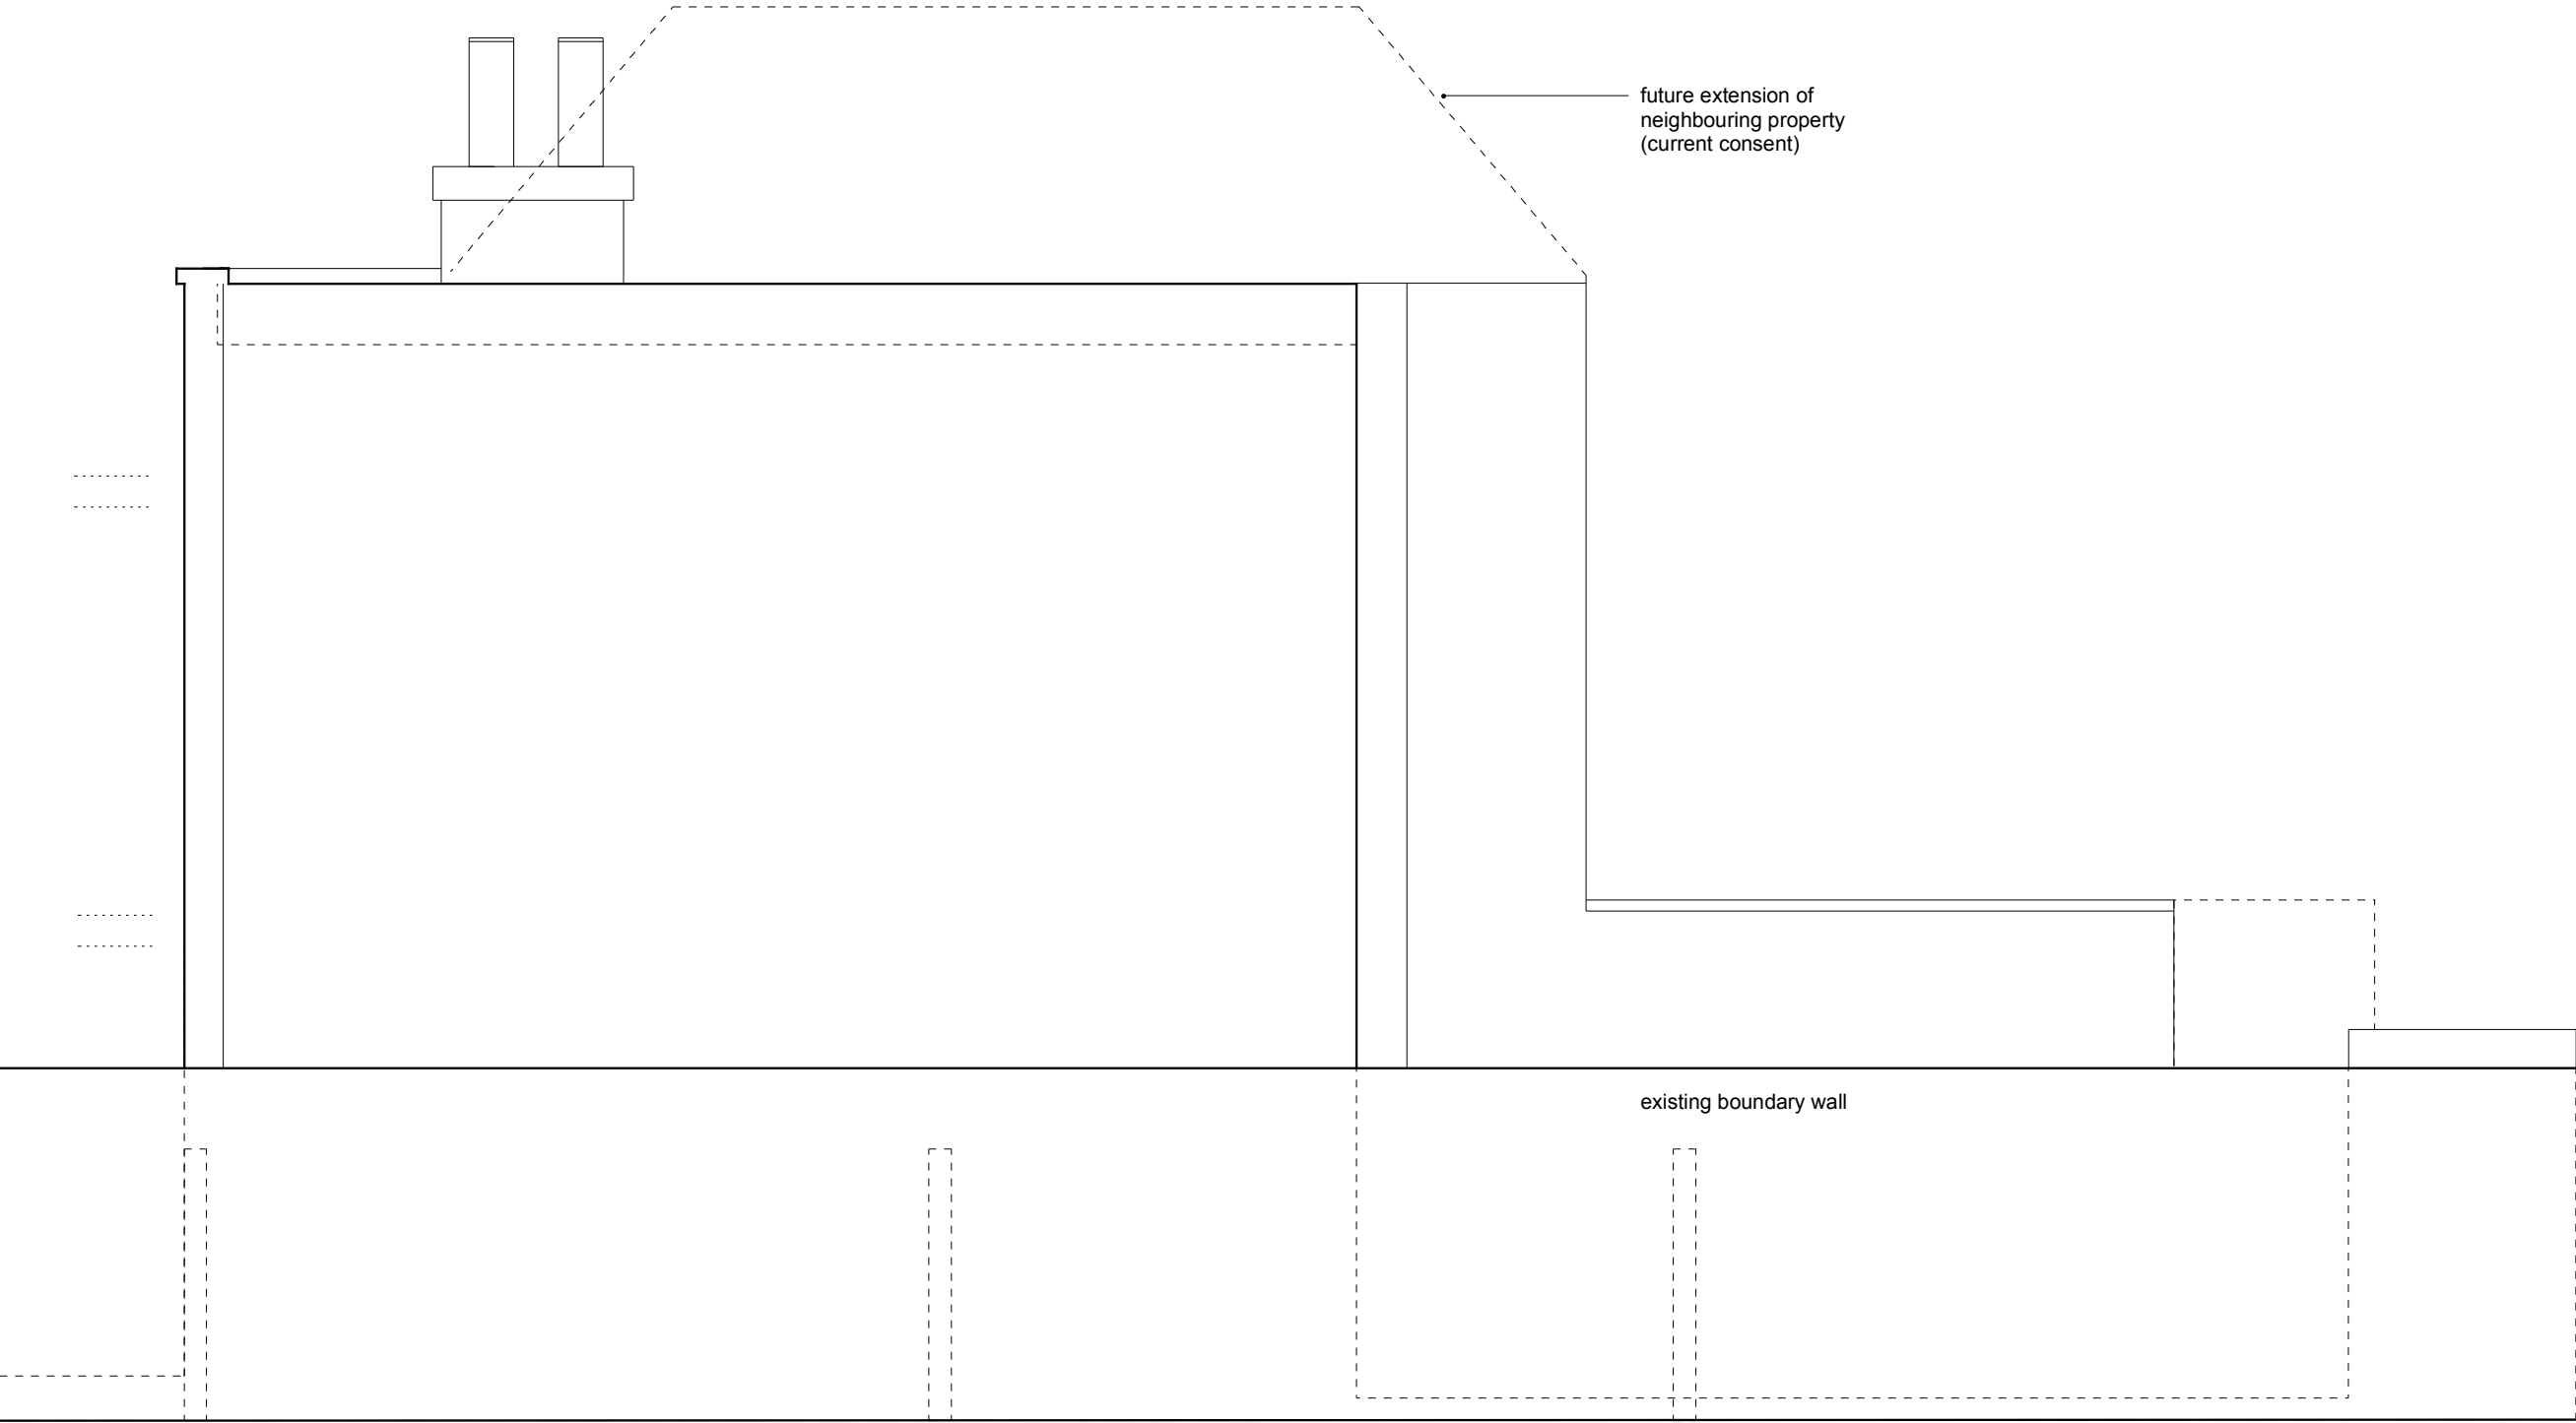

Existing flank elevation


Notes:
To be read in conjunction with other drawings
Not for construction
All Dimensions to be checked on site.
Drawings are copyright.

For Planning

Client	E Coxall		
Project	1A Reeds Place		
Drawing Title	Existing flank elevation		
Scale	1:50	Date	Dec. 2006
Job no	0407	Dwg no	Ex.05
		Rev no	

HARTarchitecture

34a digby crescent london n4 2hr
t.020 8802 8896 f.020 8809 0481
email: th@hartarchitecture.co.uk

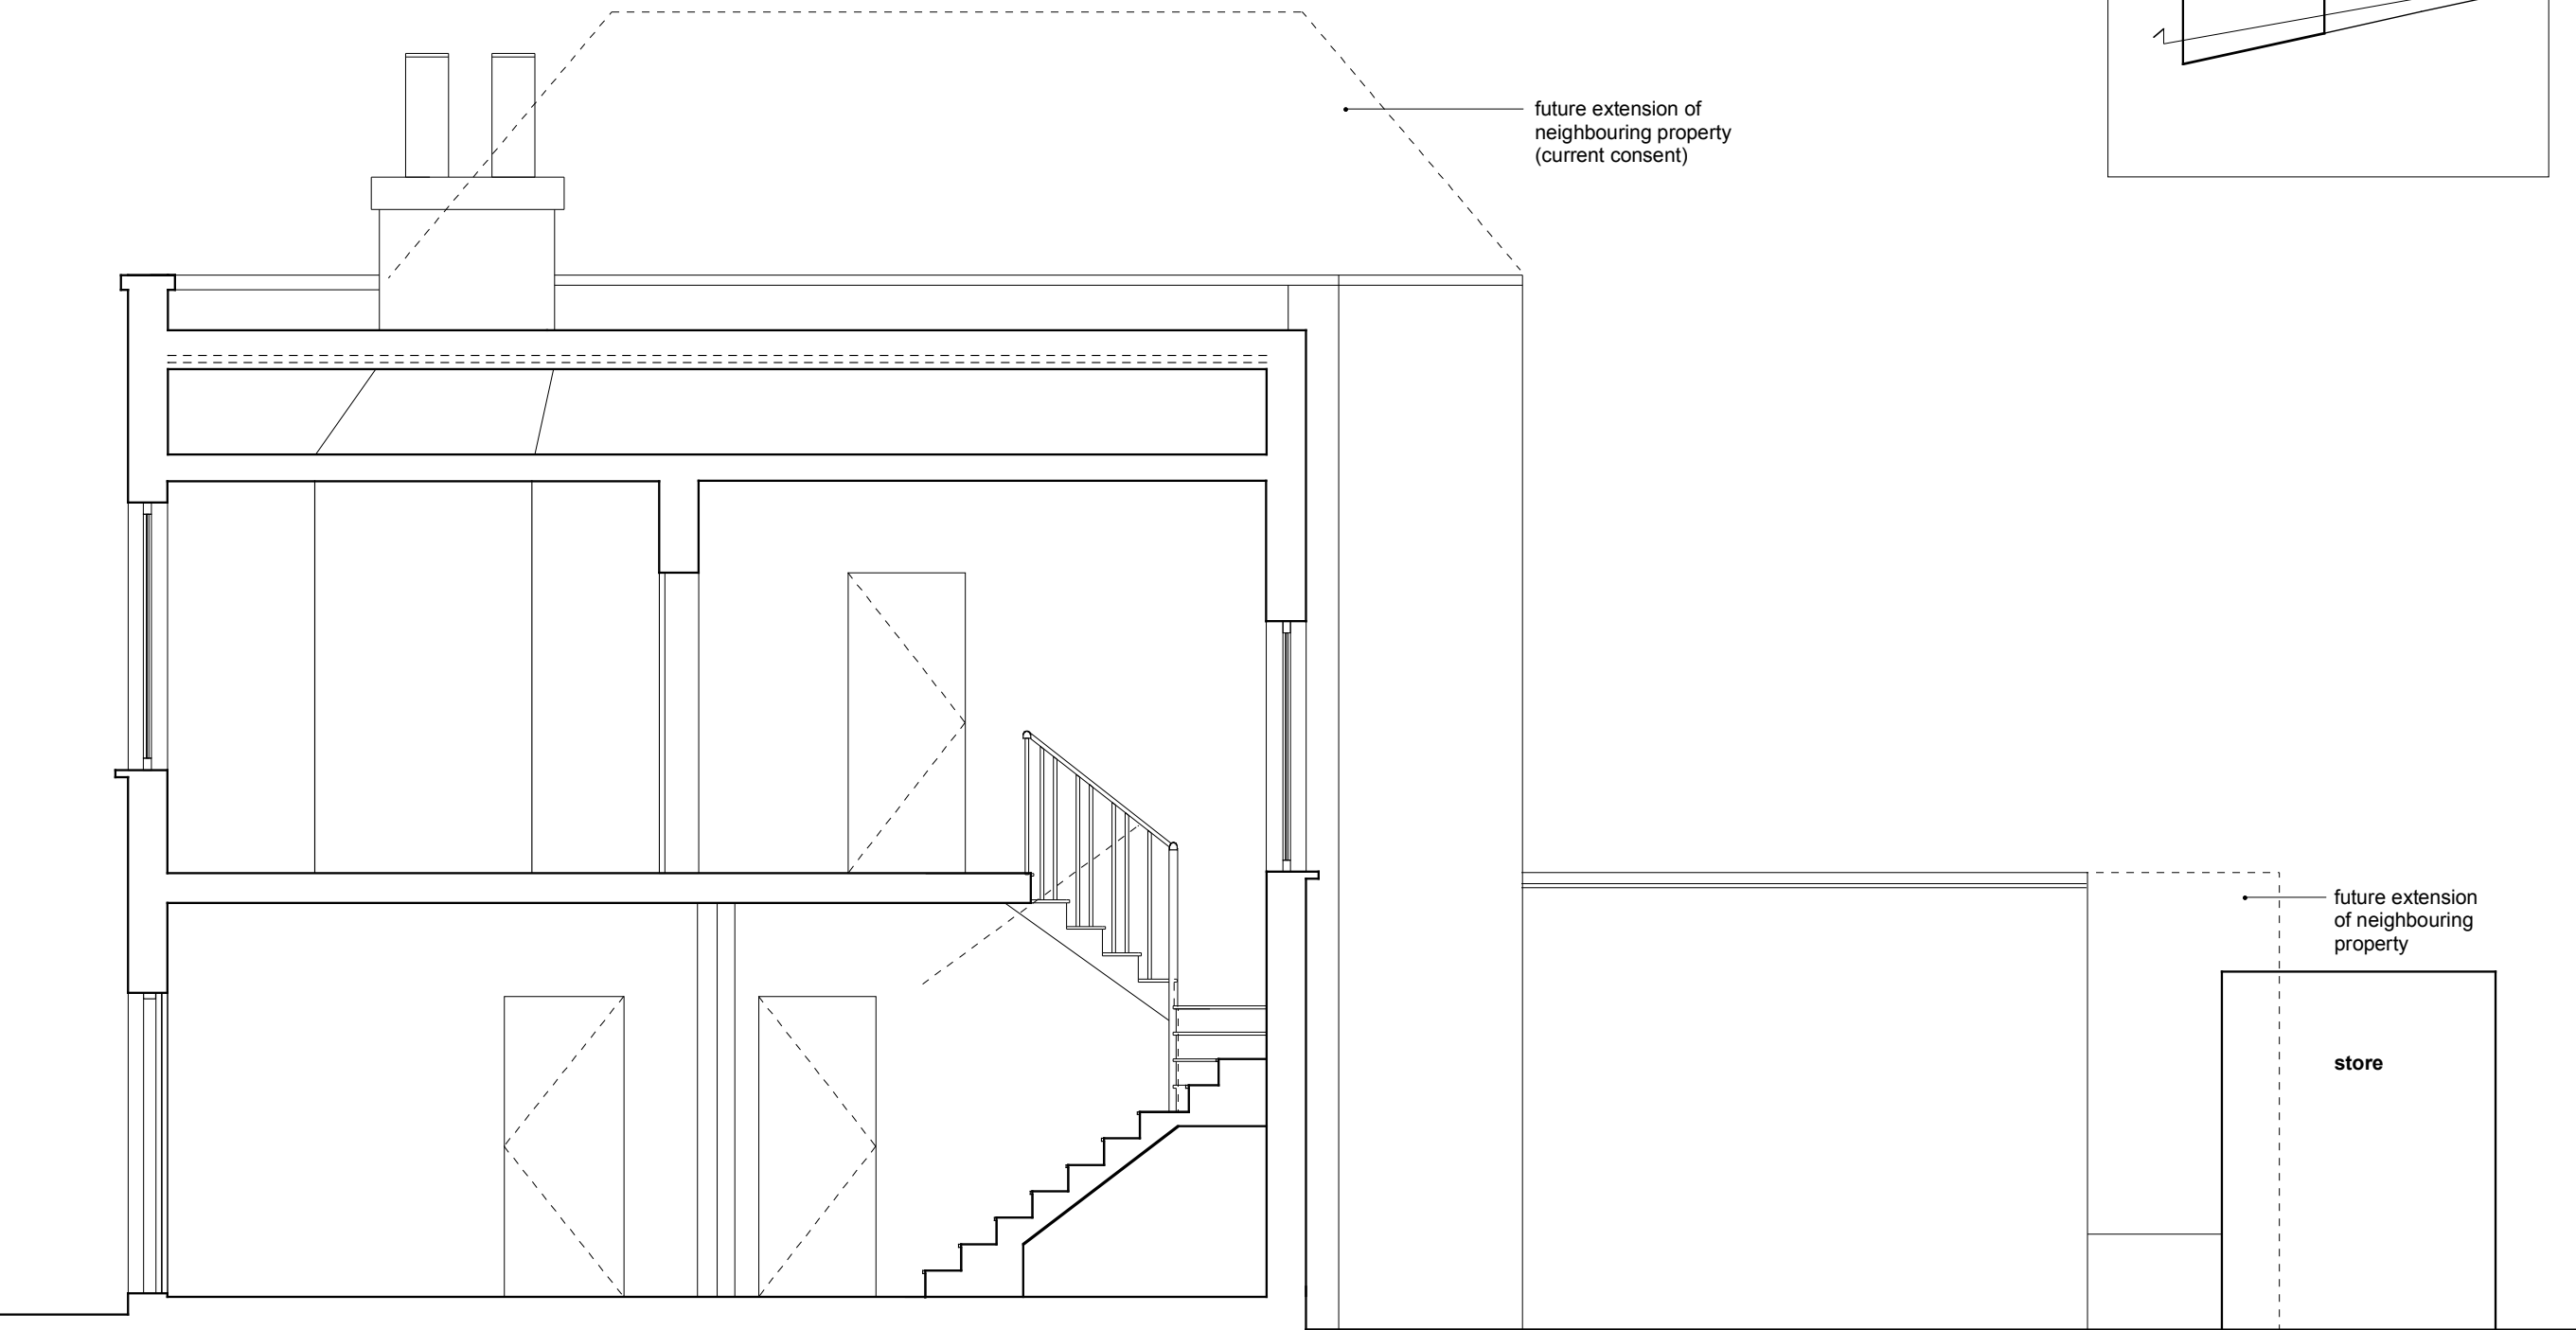

Existing section

For Planning

Client	E Coxall		
Project	1A Reeds Place		
Drawing Title	Existing section		
Scale	1:50	Date	Dec. 2006
Job no	0407	Dwg no	Ex.06
		Rev no	

HARTarchitecture

34a digby crescent london n4 2hr
t.020 8802 8896 f.020 8809 0481
email: th@hartarchitecture.co.uk

Notes:
To be read in conjunction with other drawings
Not for construction
All Dimensions to be checked on site.
Drawings are copyright.