

Proposed ground floor plan

Notes:
To be read in conjunction with other drawings
Not for construction
All Dimensions to be checked on site.
Drawings are copyright.




For Planning

Client	E Coxall		
Project	1A Reeds Place		
Drawing Title	Proposed ground floor		
Scale	1:50	Date	Dec. 2006
Job no	0407	Dwg no	p1.00
		Rev no	

HARTarchitecture

34a digby crescent london n4 2hr
t.020 8802 8896 f.020 8809 0481
email: th@hartarchitecture.co.uk

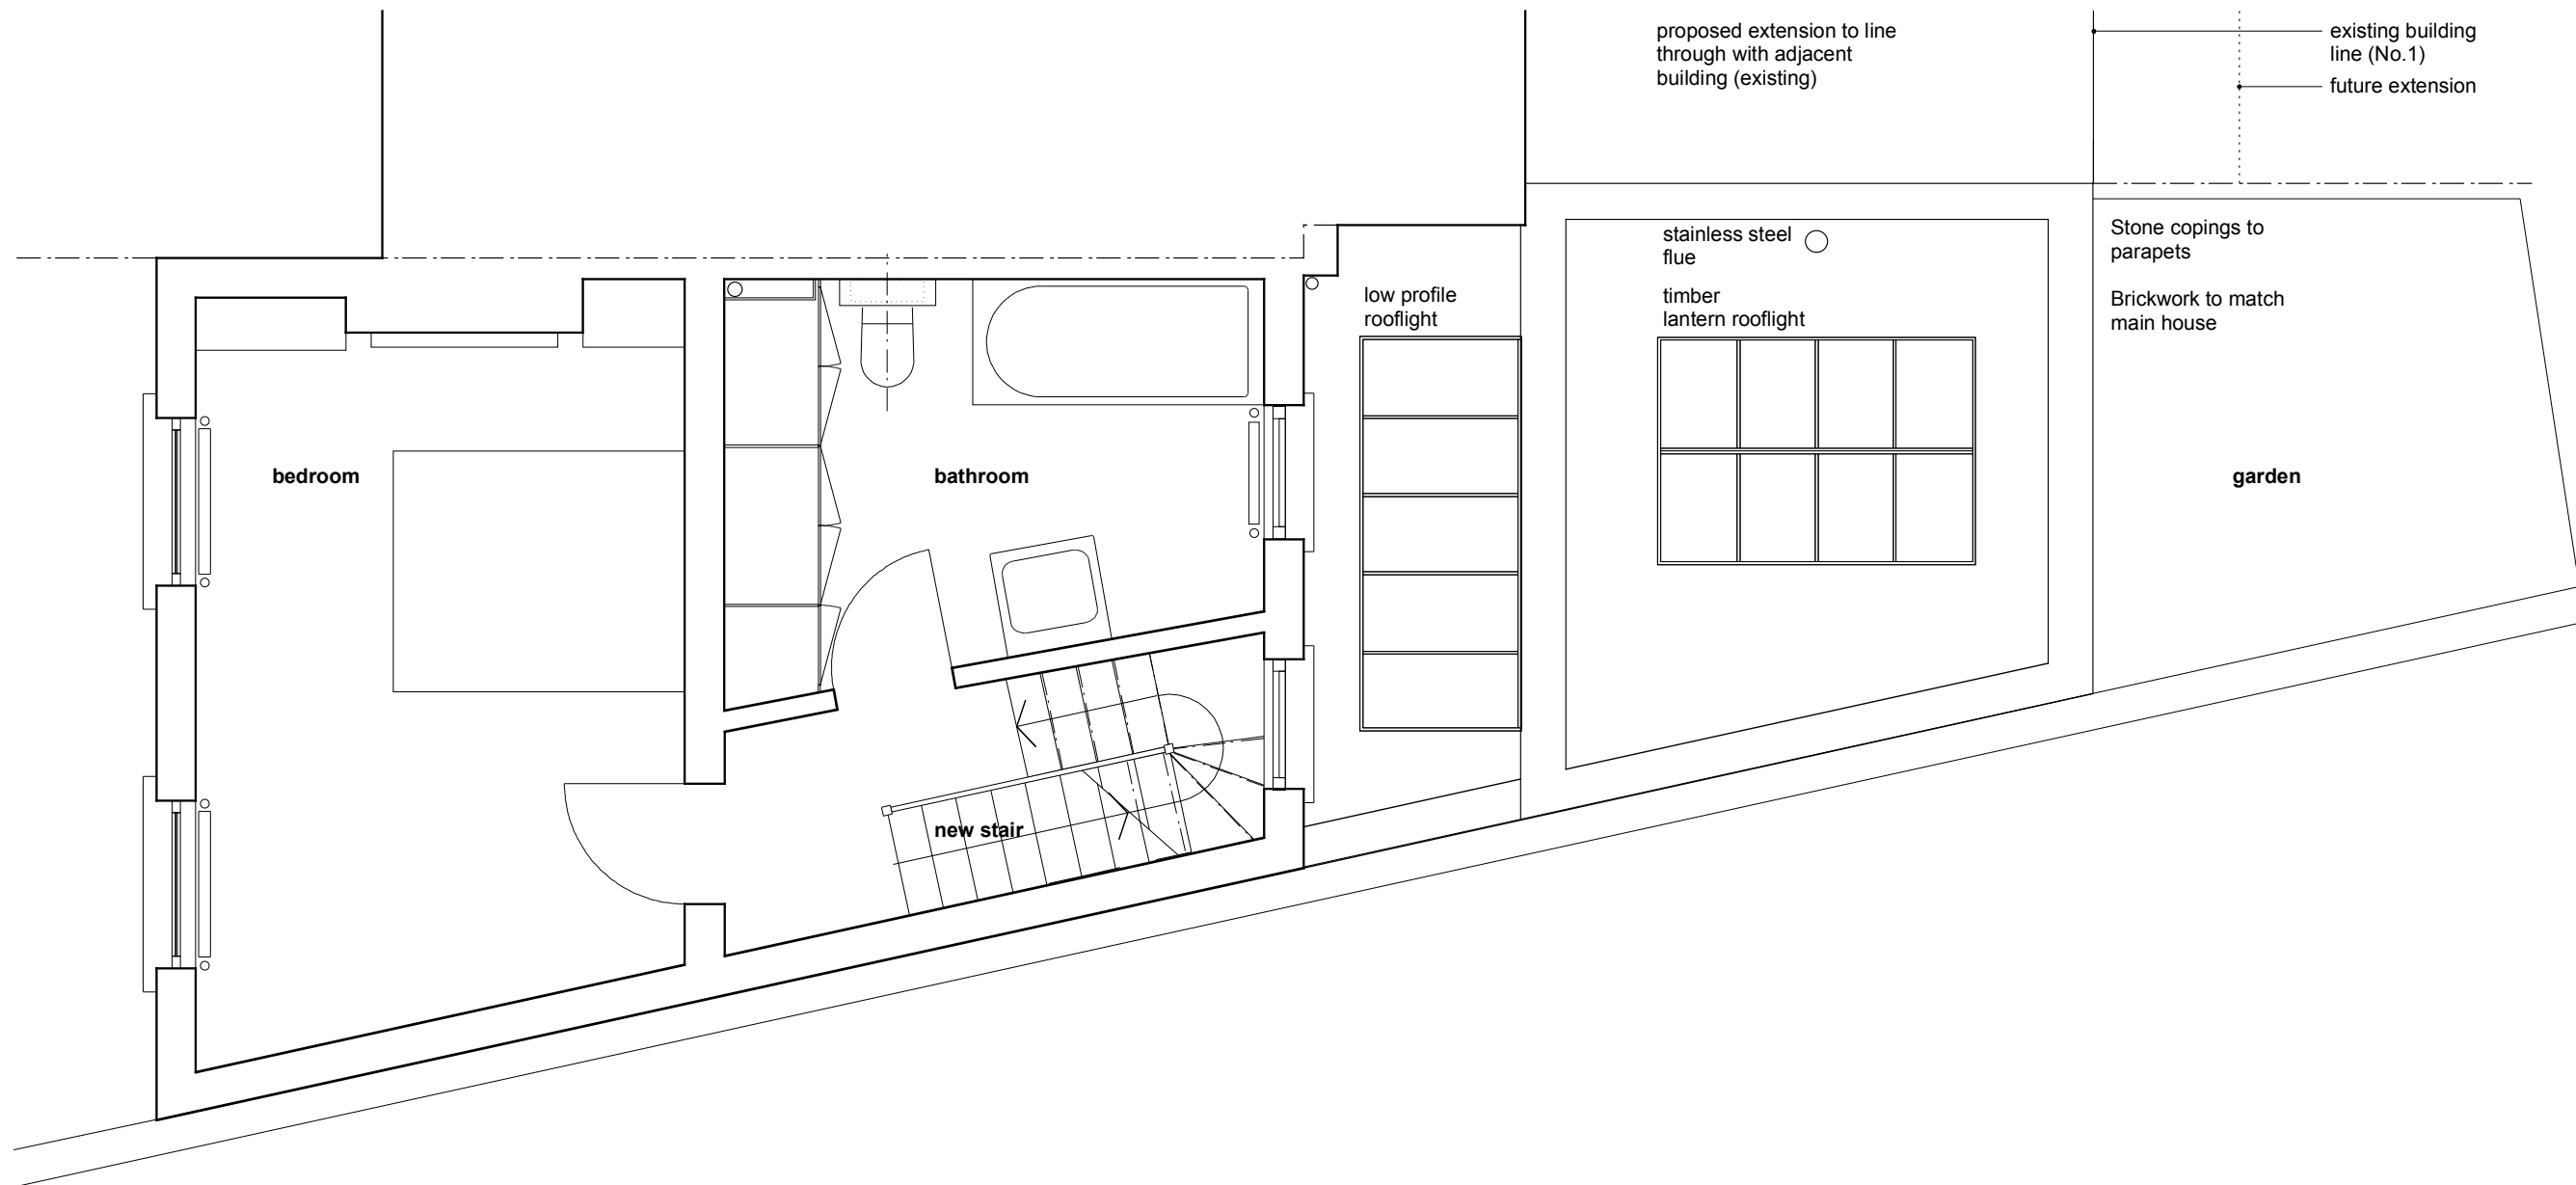

Proposed first floor plan

For Planning


Client	E Coxall		
Project	1A Reeds Place		
Drawing Title	Proposed first floor plan		
Scale	1:50	Date	Dec. 2006
Job no	0407	Dwg no	pl.01
		Rev no	

HARTarchitecture

34a digby crescent london n4 2hr
t.020 8802 8896 f.020 8809 0481
email: th@hartarchitecture.co.uk

Notes:
To be read in conjunction with other drawings
Not for construction
All Dimensions to be checked on site.
Drawings are copyright.



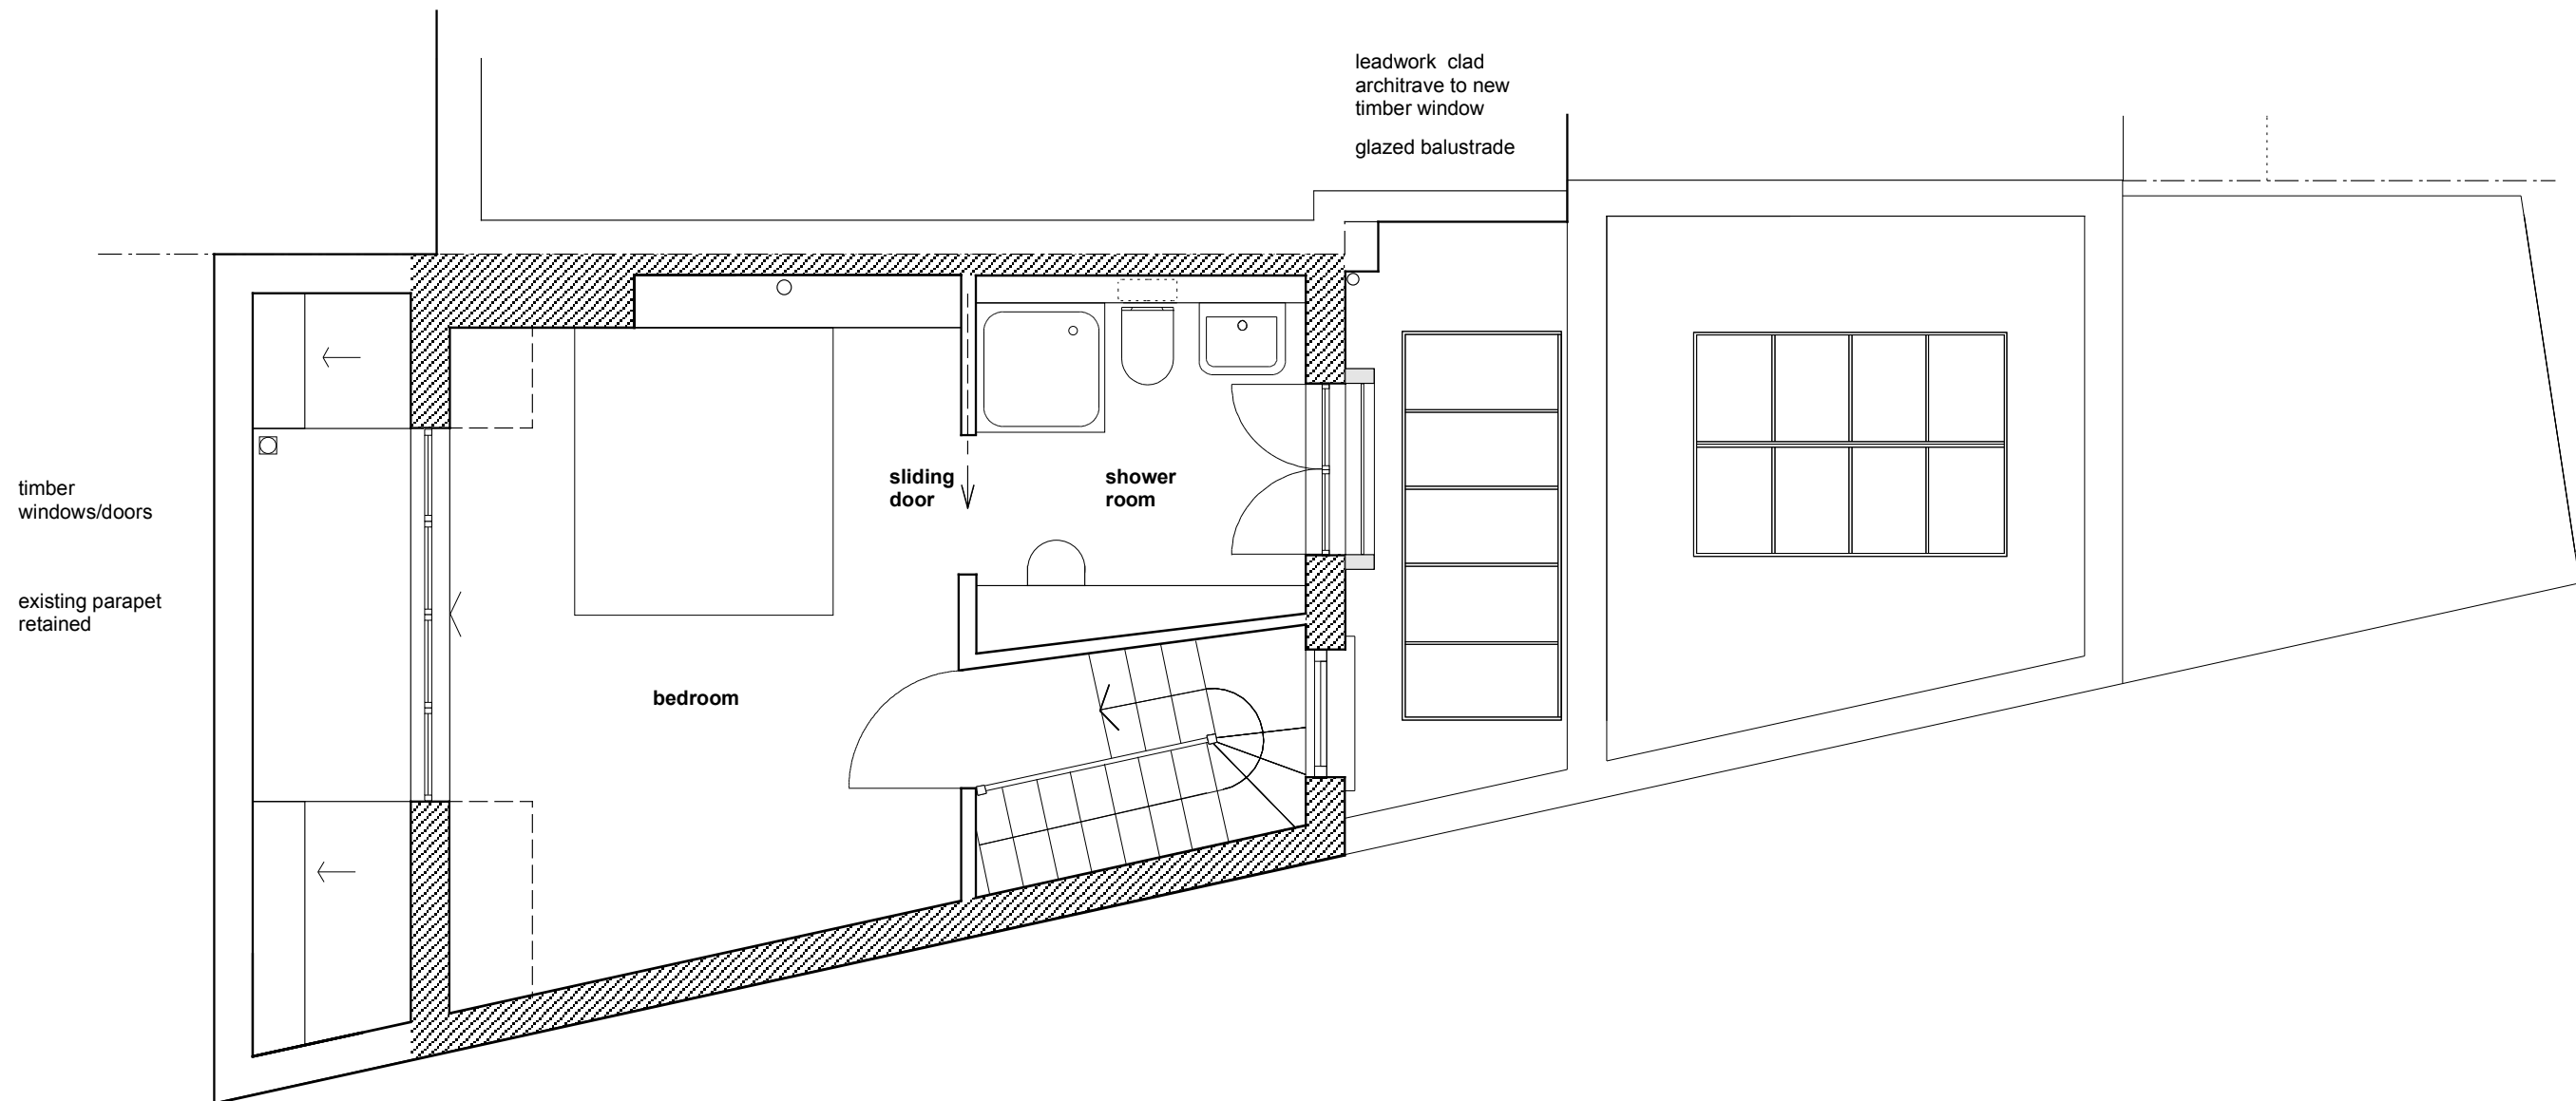

Proposed roof extension

Notes:
To be read in conjunction with other drawings
Not for construction
All Dimensions to be checked on site.
Drawings are copyright.




For Planning

Client	E Coxall		
Project	1A Reeds Place		
Drawing Title	Proposed roof extension		
Scale	1:50	Date	Dec. 2006 Drawn
Job no	0407	Dwg no	pl.02 Rev no

HARTarchitecture

34a digby crescent london n4 2hr
t.020 8802 8896 f.020 8809 0481
email: th@hartarchitecture.co.uk

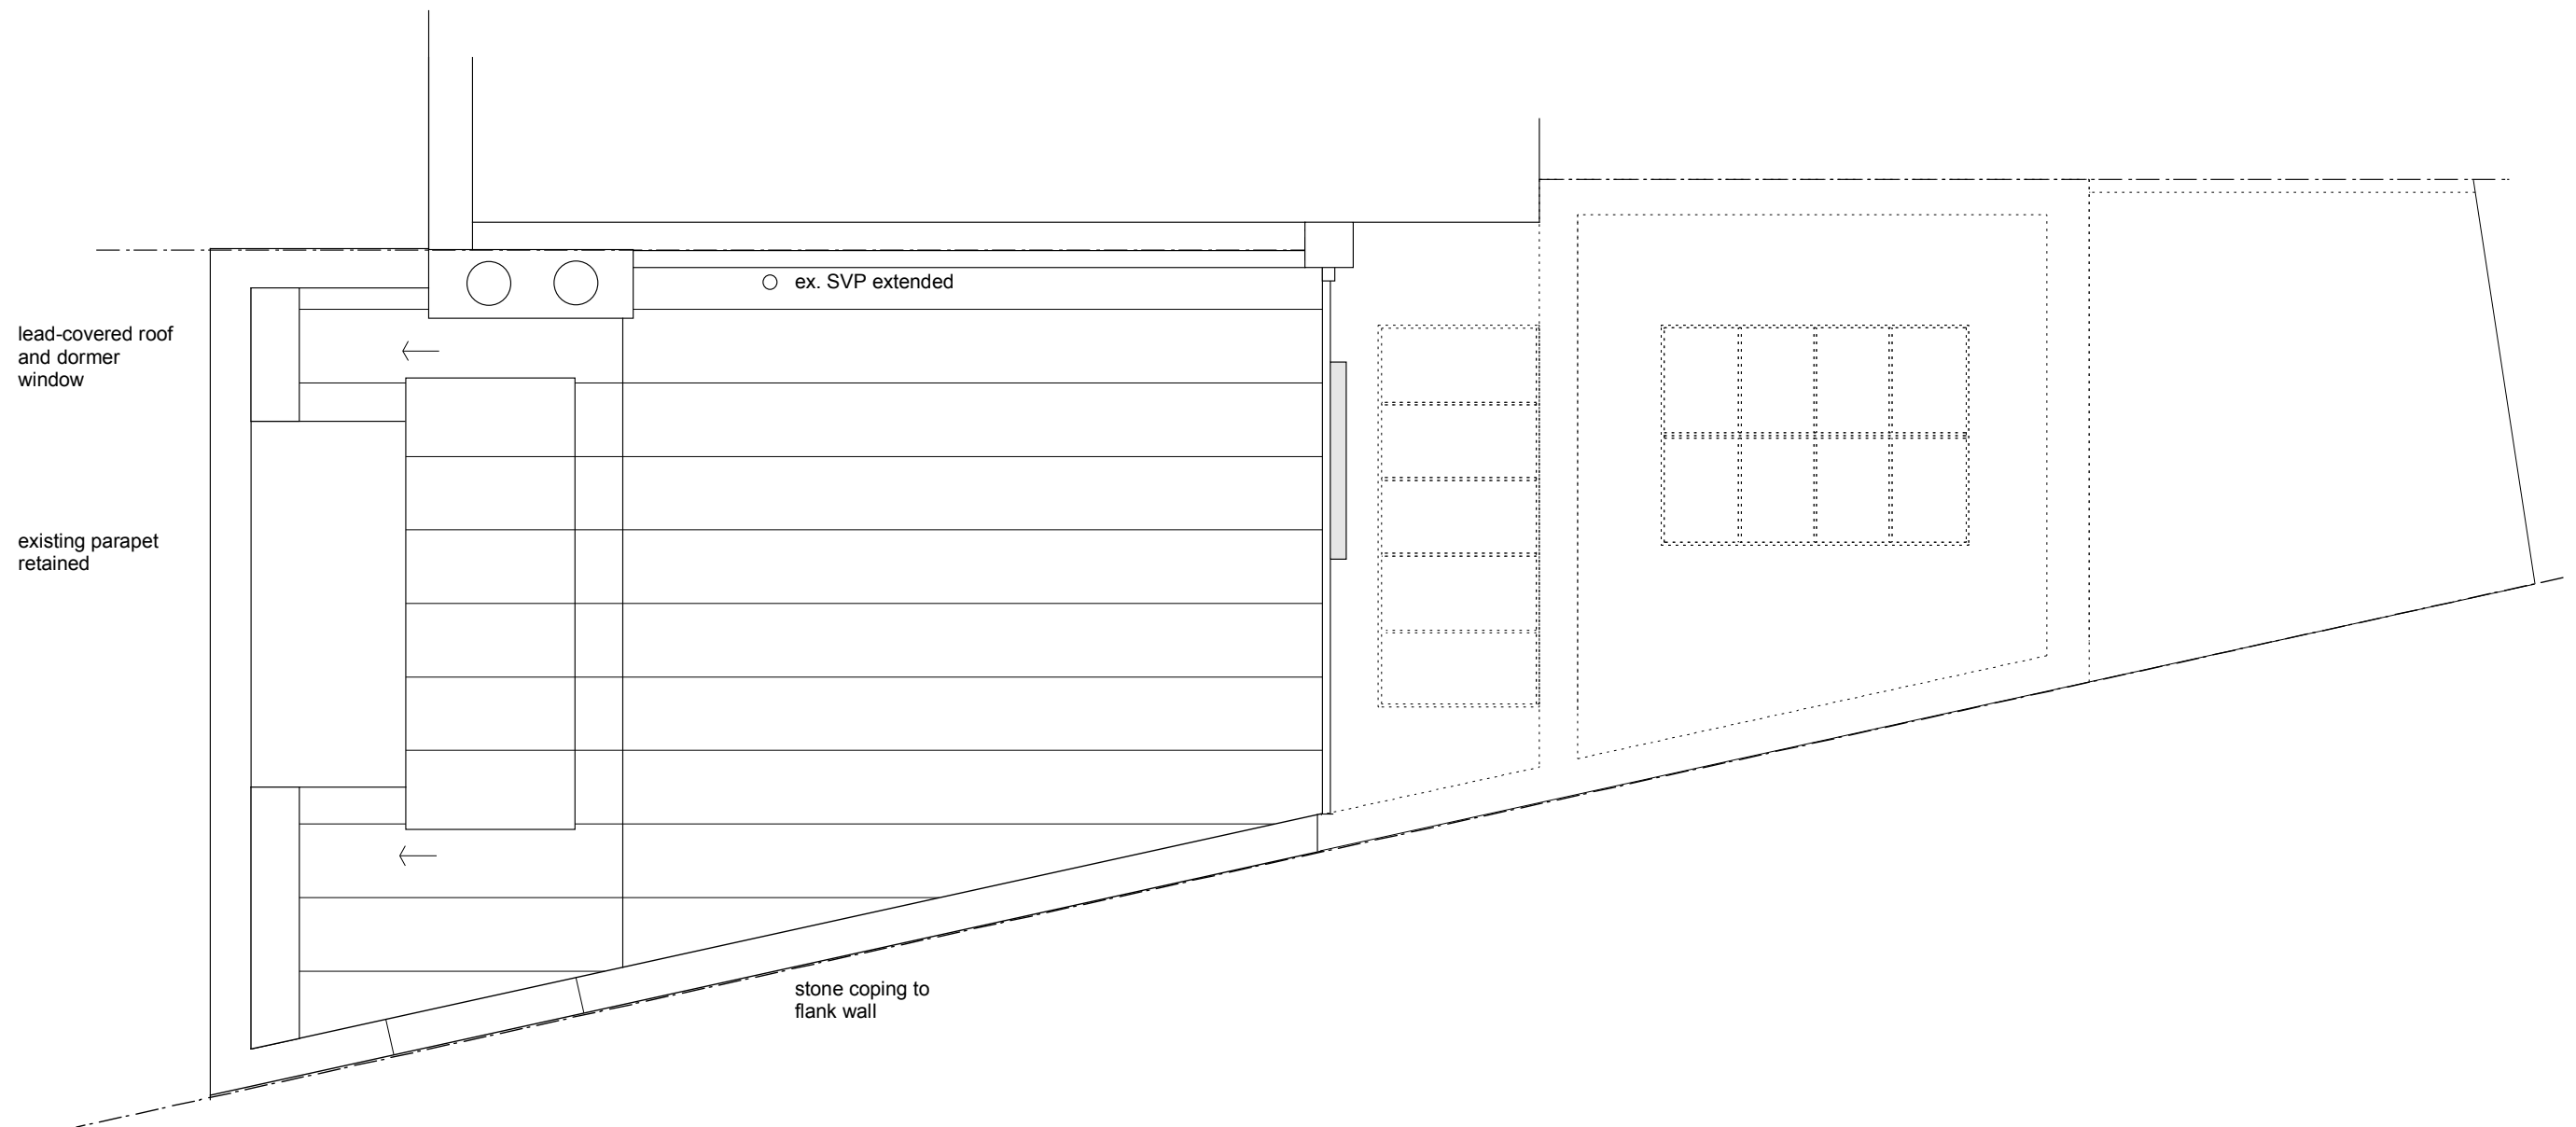

Proposed roof plan

Notes:
To be read in conjunction with other drawings
Not for construction
All Dimensions to be checked on site.
Drawings are copyright.



For Planning

Client	E Coxall		
Project	1A Reeds Place		
Drawing Title	Proposed roof plan		
Scale	1:50	Date	Dec. 2006
Job no	0407	Dwg no	pl.03
		Rev no	

HARTarchitecture

34a digby crescent london n4 2hr
t.020 8802 8896 f.020 8809 0481
email: th@hartarchitecture.co.uk



Proposed front elevation



Proposed rear elevation



For Planning

Notes:
To be read in conjunction with other drawings
Not for construction
All Dimensions to be checked on site.
Drawings are copyright.

Client	E Coxall		
Project	1A Reeds Place		
Drawing Title	Proposed front&rear elev's		
Scale	1:50	Date	Dec. 2006
Job no	0407	Dwg no	pl.04
		Rev no	

HARTarchitecture

34a digby crescent london n4 2hr
t.020 8802 8896 f.020 8809 0481
email: th@hartarchitecture.co.uk

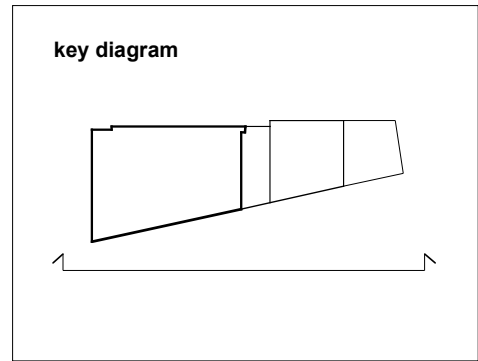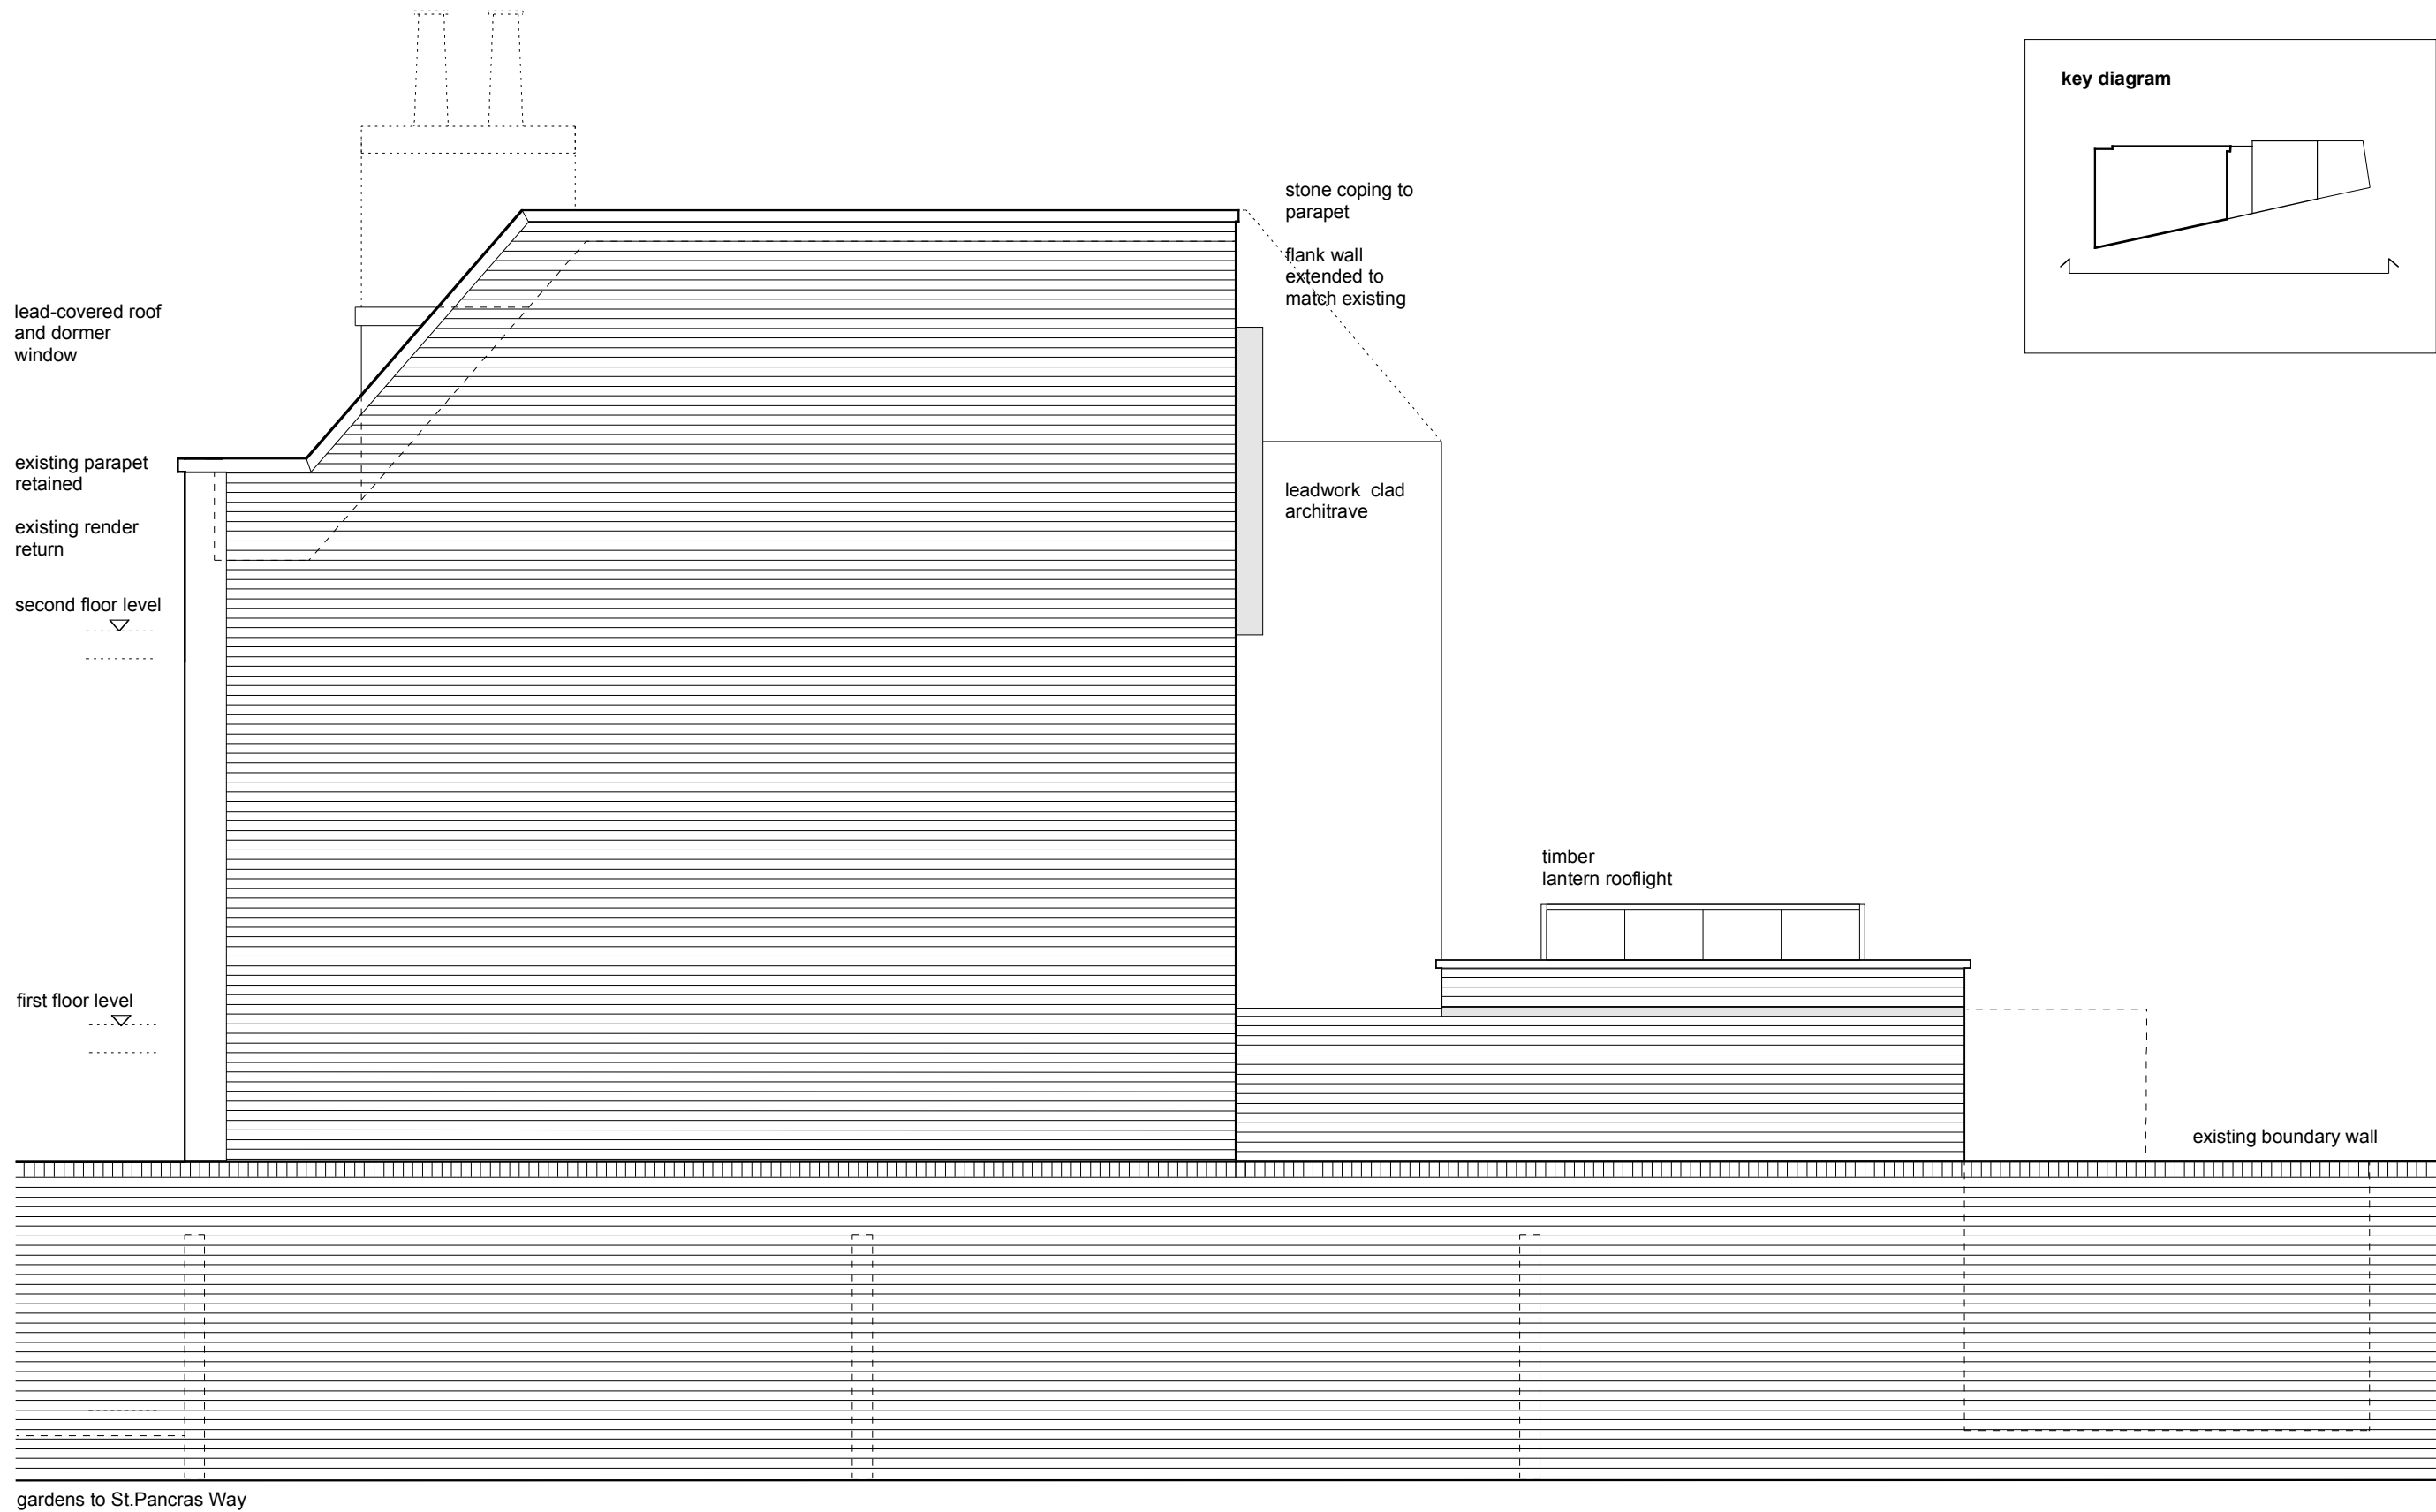

Proposed flank elevation


For Planning

Notes:
To be read in conjunction with other drawings
Not for construction
All Dimensions to be checked on site.
Drawings are copyright.

Client	E Coxall		
Project	1A Reeds Place		
Drawing Title	Proposed side elevation		
Scale	1:50	Date	Dec. 2006
Job no	0407	Dwg no	p1.05
		Rev no	

HARTarchitecture

34a digby crescent london n4 2hr
t.020 8802 8896 f.020 8809 0481
email: th@hartarchitecture.co.uk

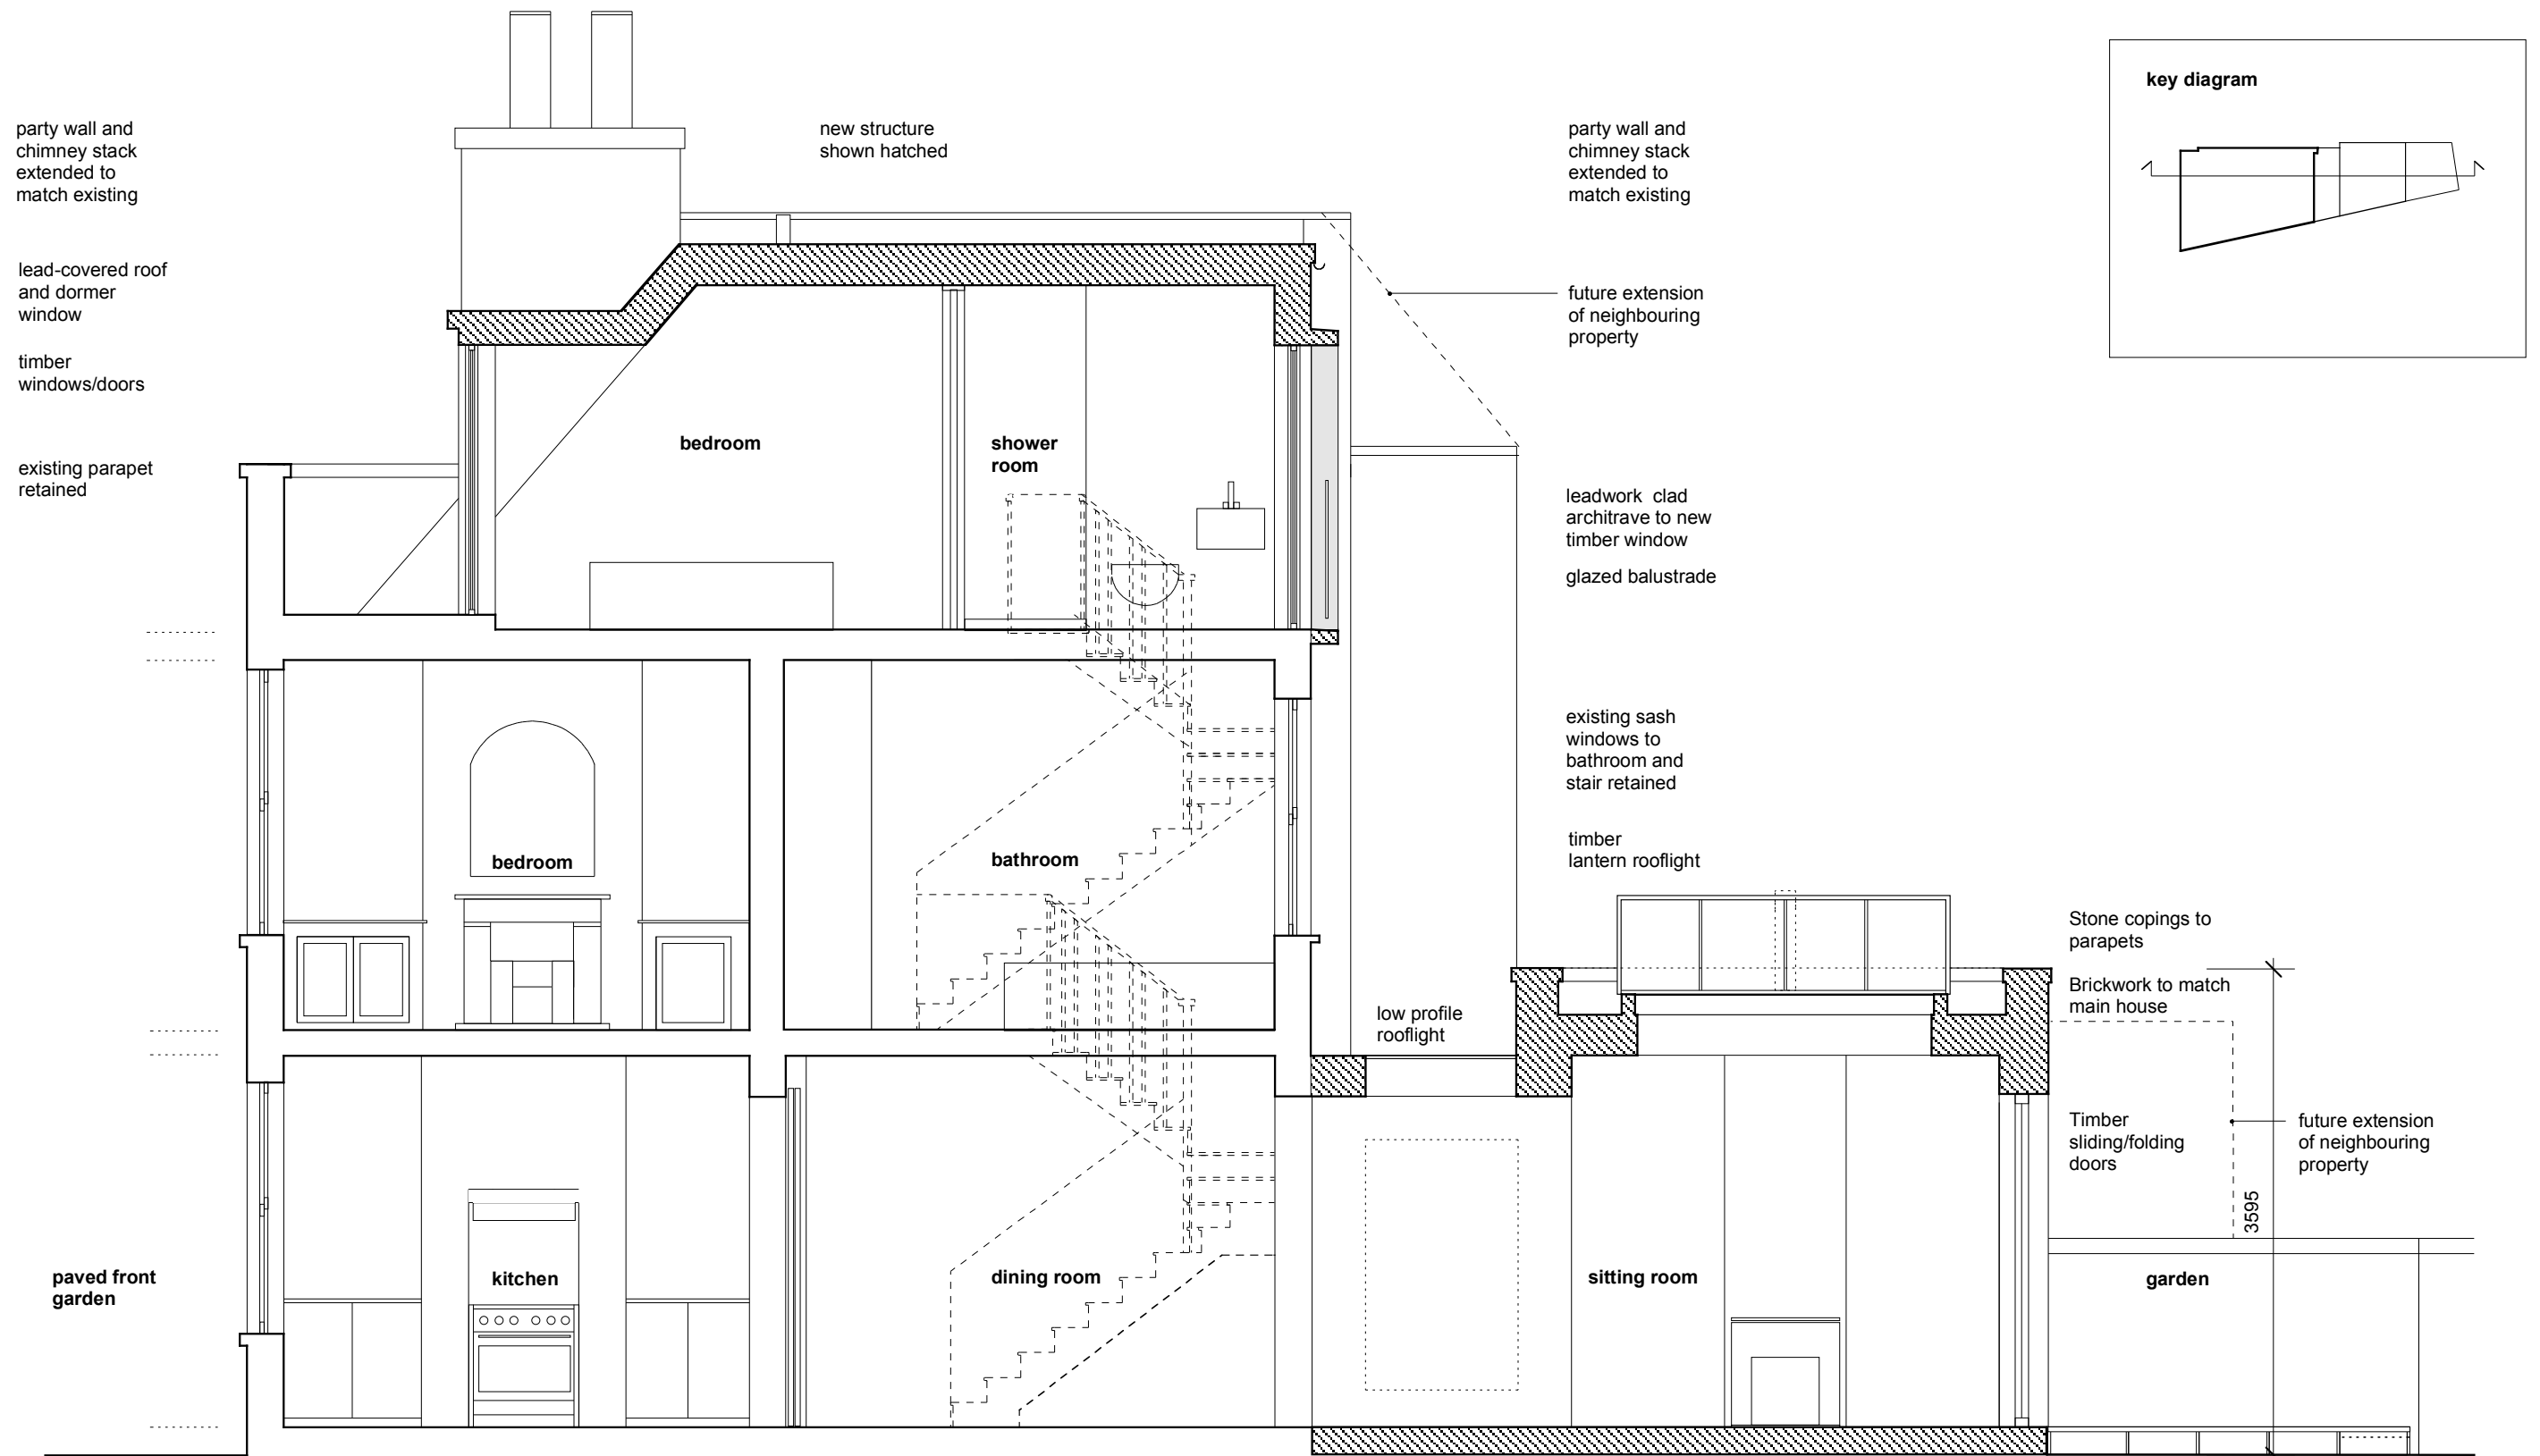

No.1A Reeds Place

Proposed section

Notes:
To be read in conjunction with other drawings
Not for construction
All Dimensions to be checked on site.
Drawings are copyright.

For Planning

Client	E Coxall		
Project	1A Reeds Place		
Drawing Title	Proposed section		
Scale 1:50	Date Dec. 2006	Drawn	
Job no 0407	Dwg no pl.06	Rev no	

HARTarchitecture

34a digby crescent london n4 2hr
t.020 8802 8896 f.020 8809 0481
email: th@hartarchitecture.co.uk