


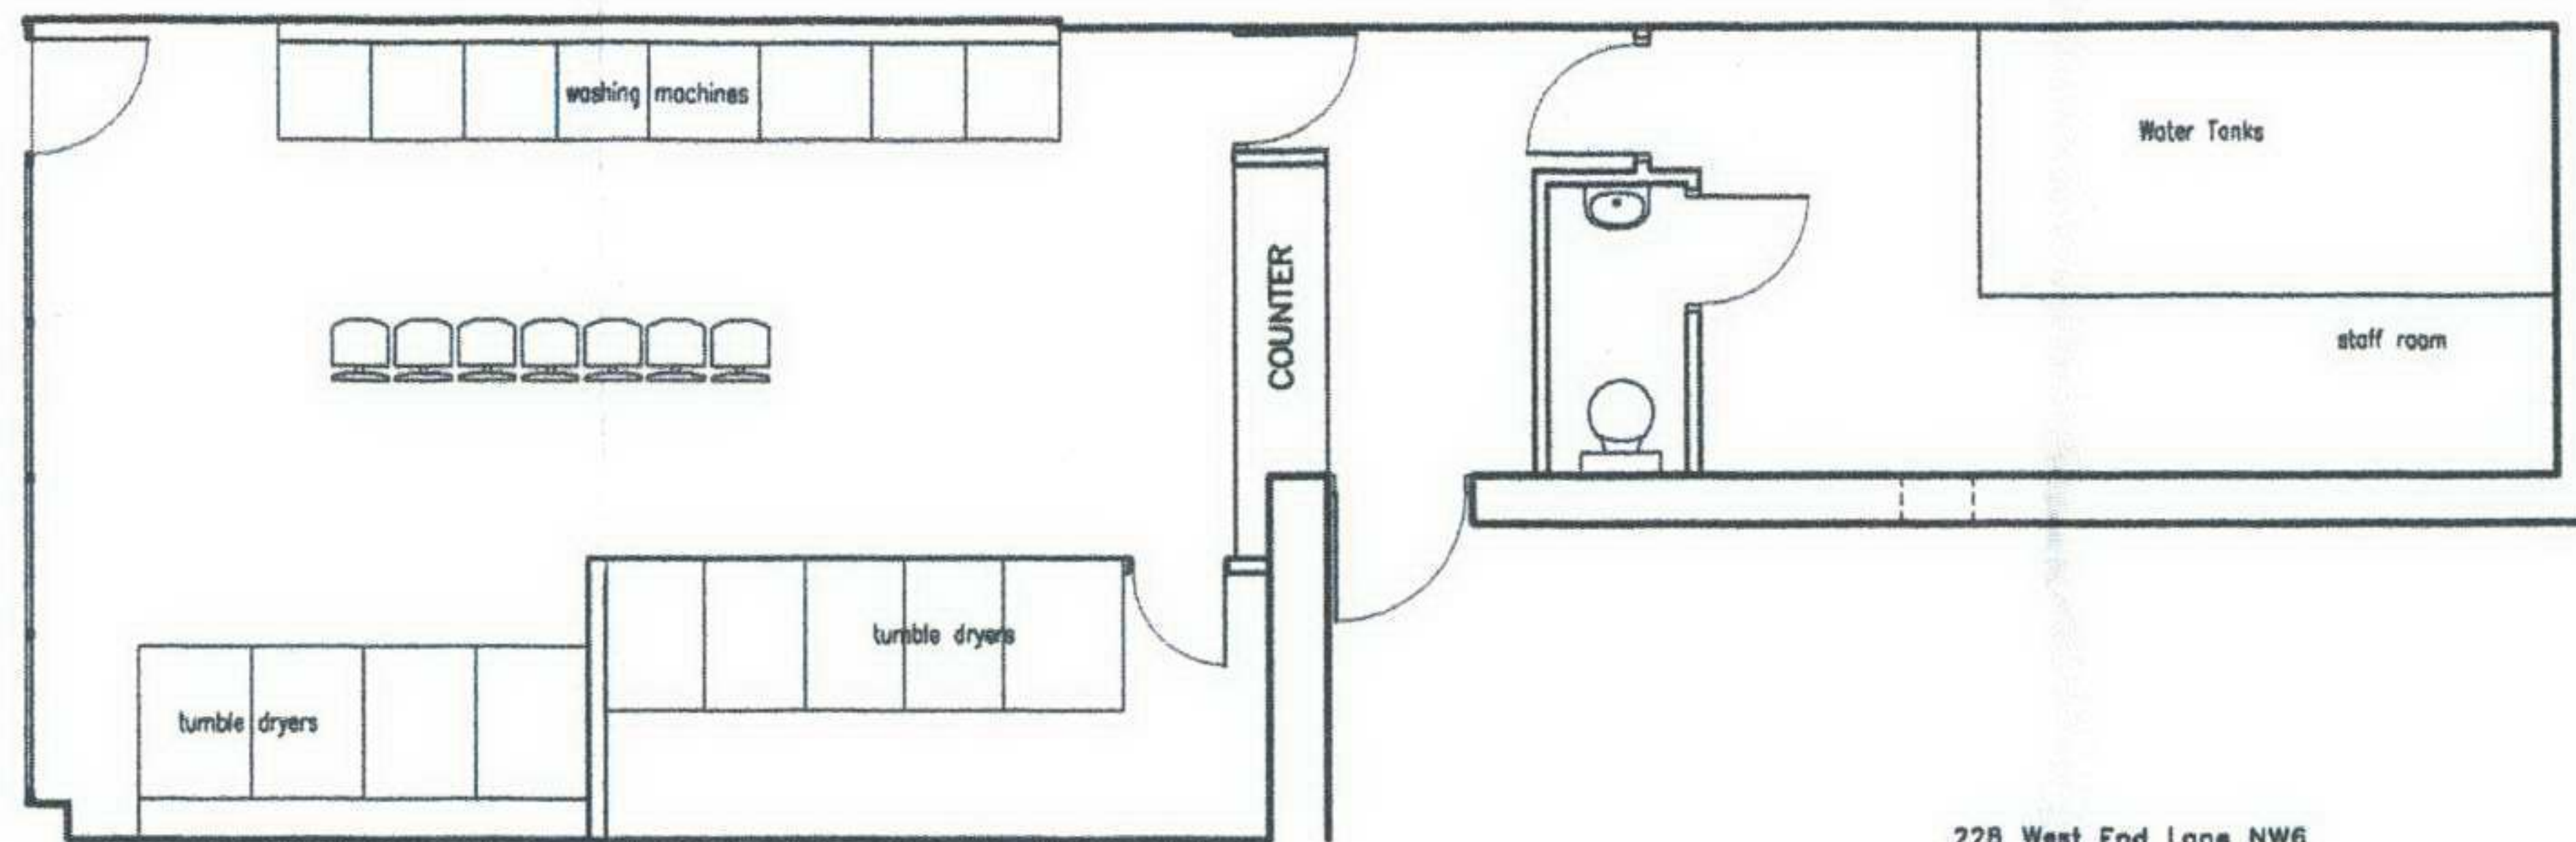


Ground Floor Plan


228 West End Lane NW6
Existing Plan
1:100




228 West End Lane NW6
New layout for A5 use
1:50

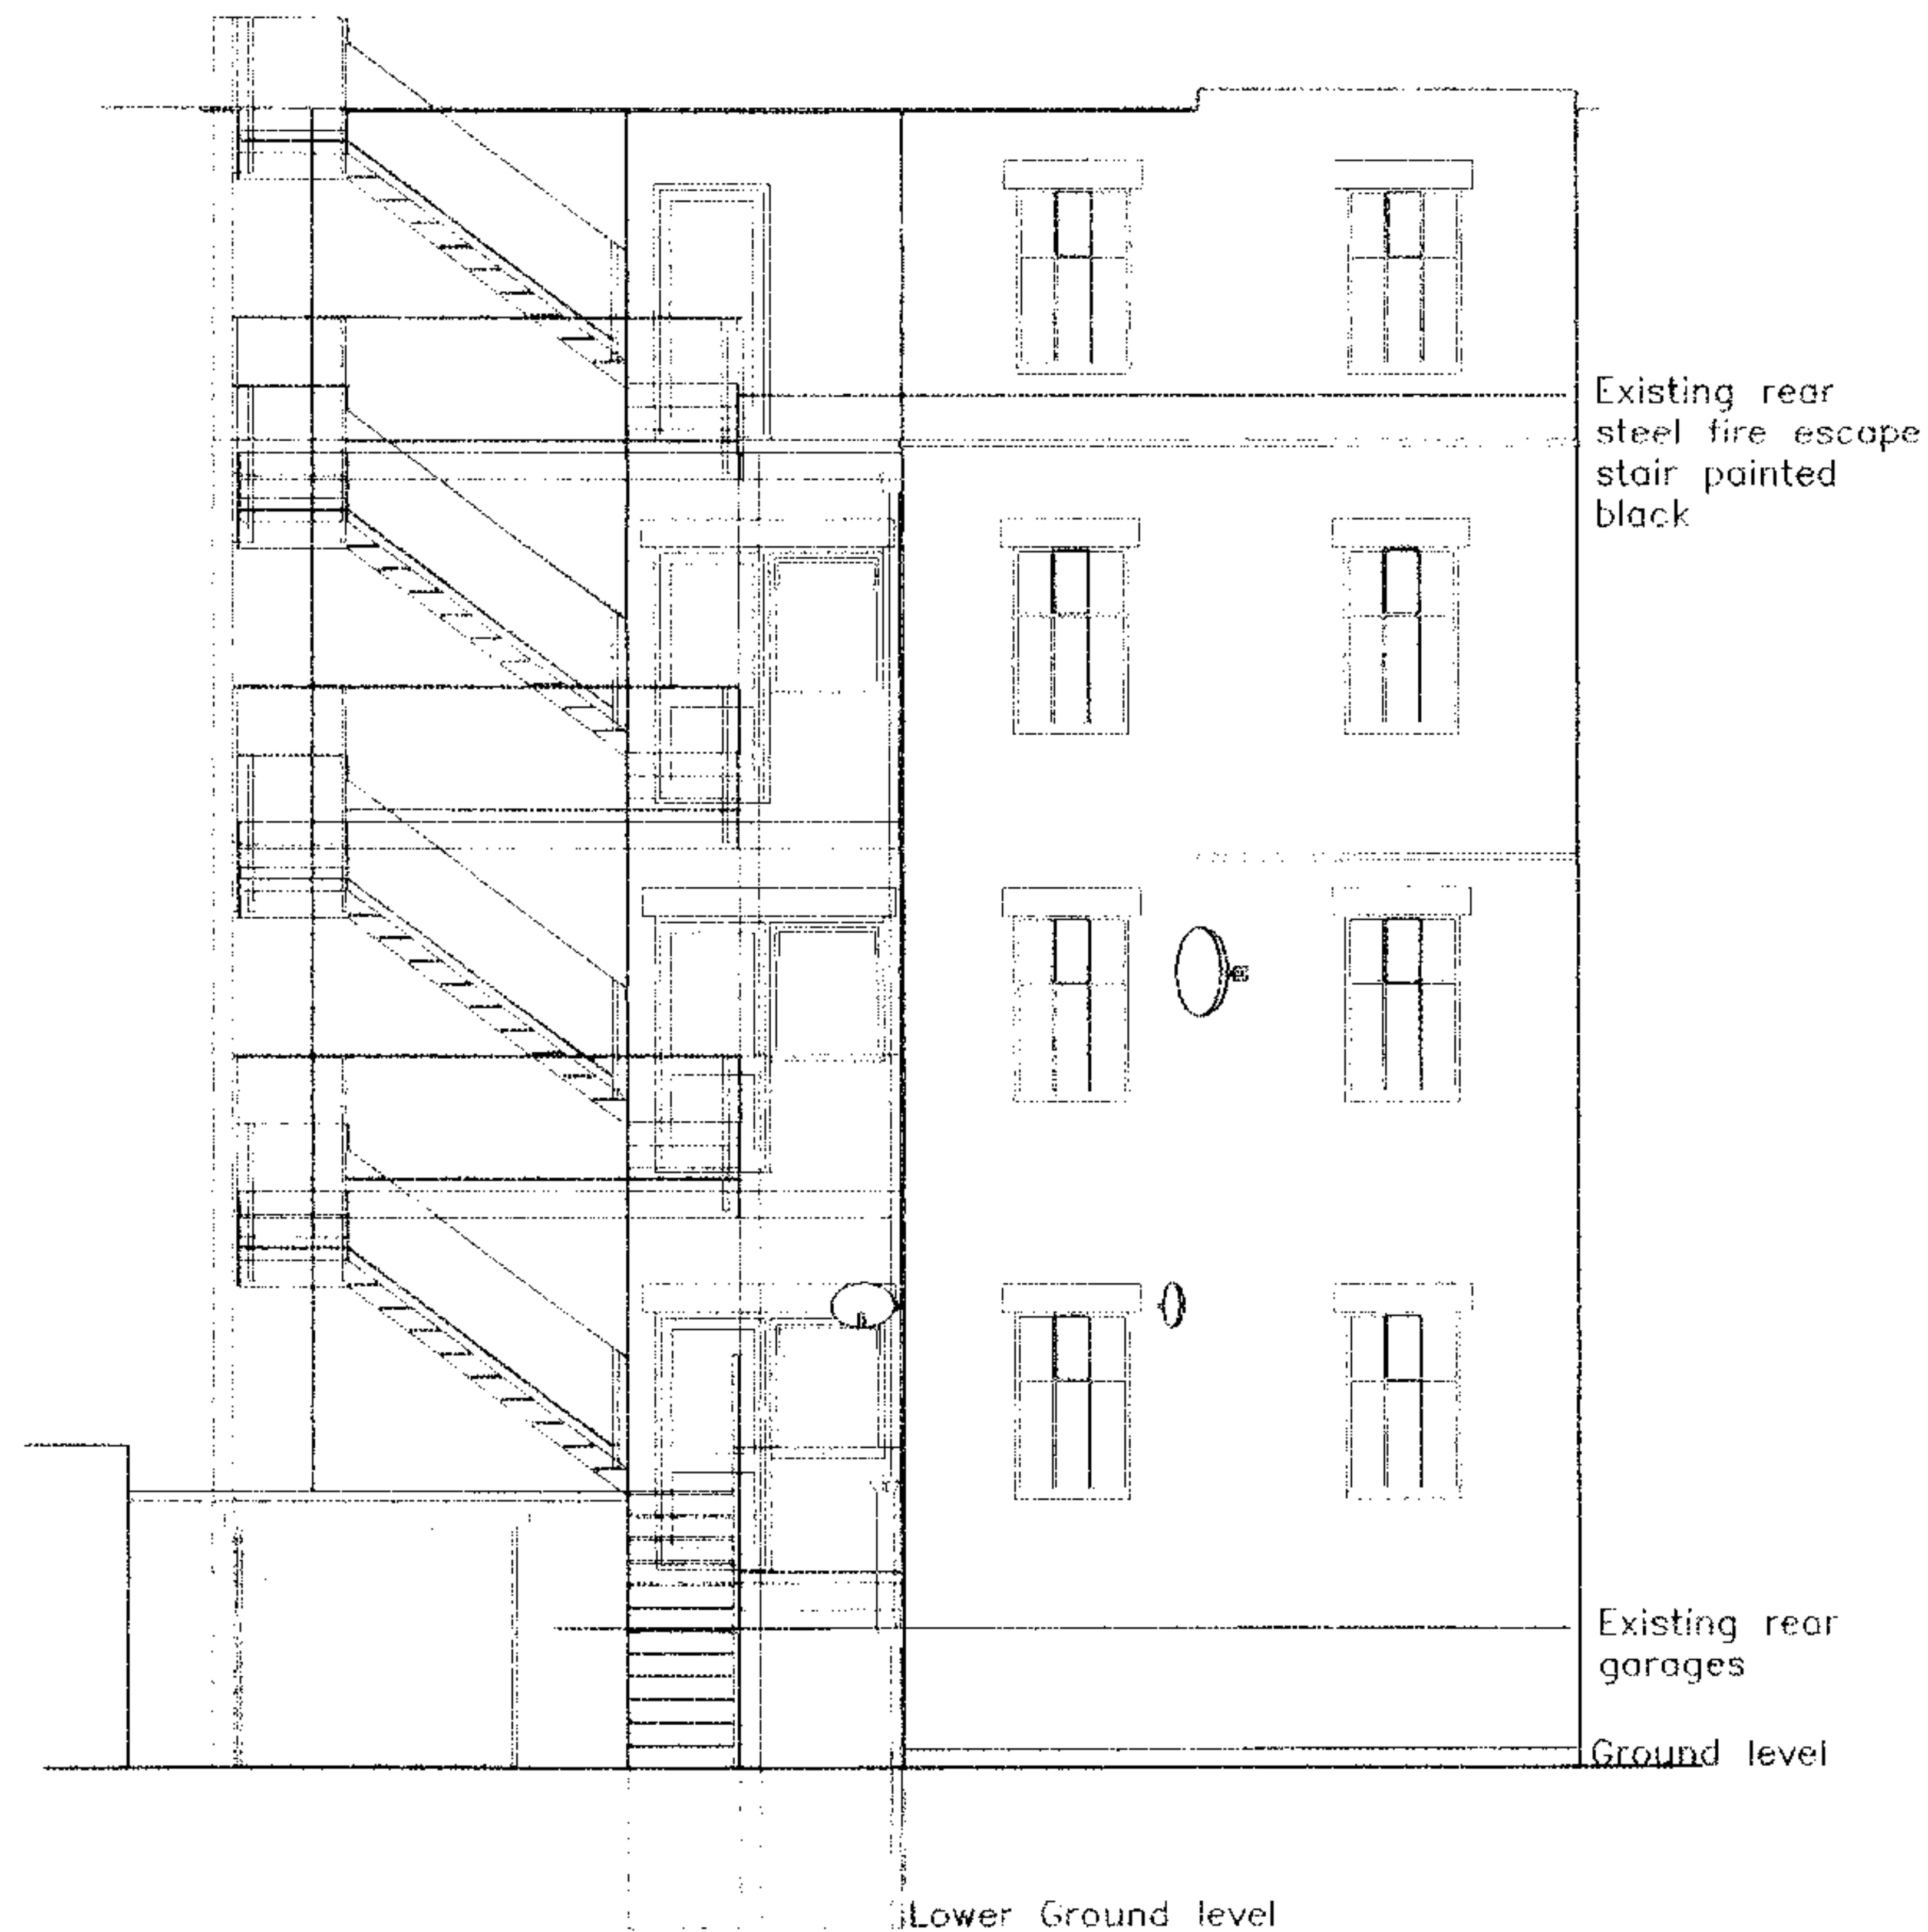

01 Rear Elevation
03 Scale: 1:100

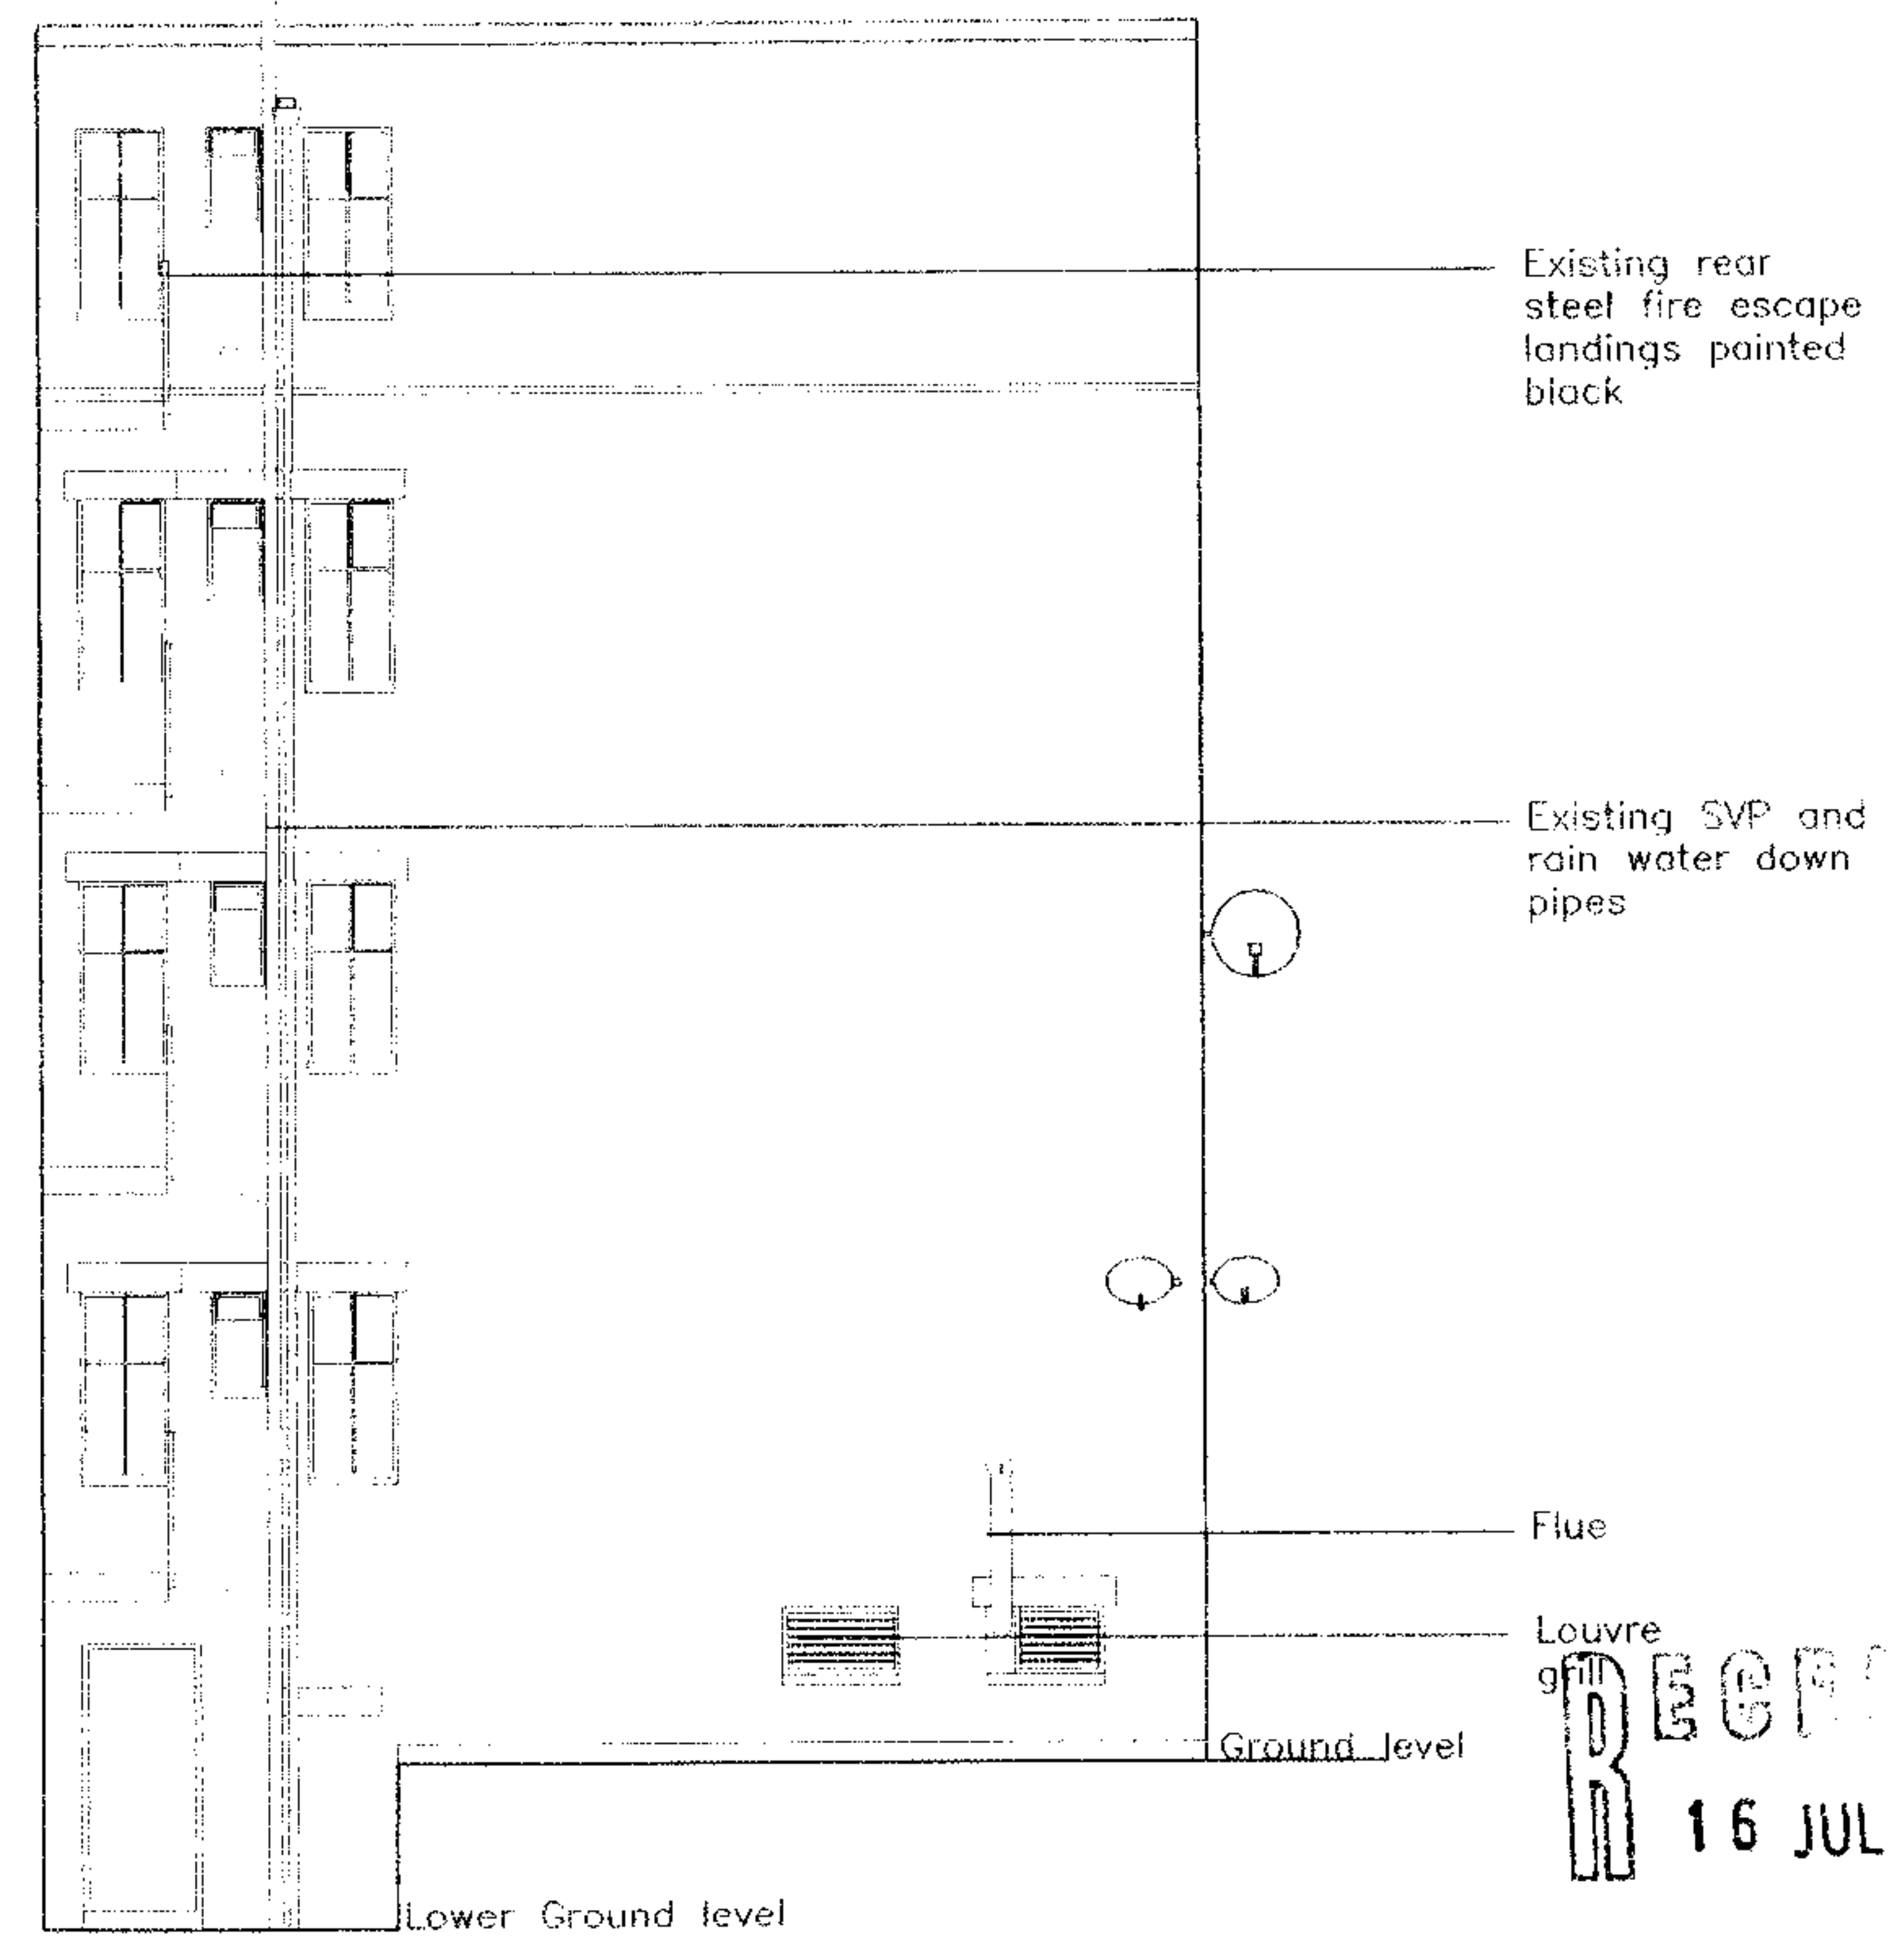

02 Rear/Side Elevation
03 Scale: 1:100

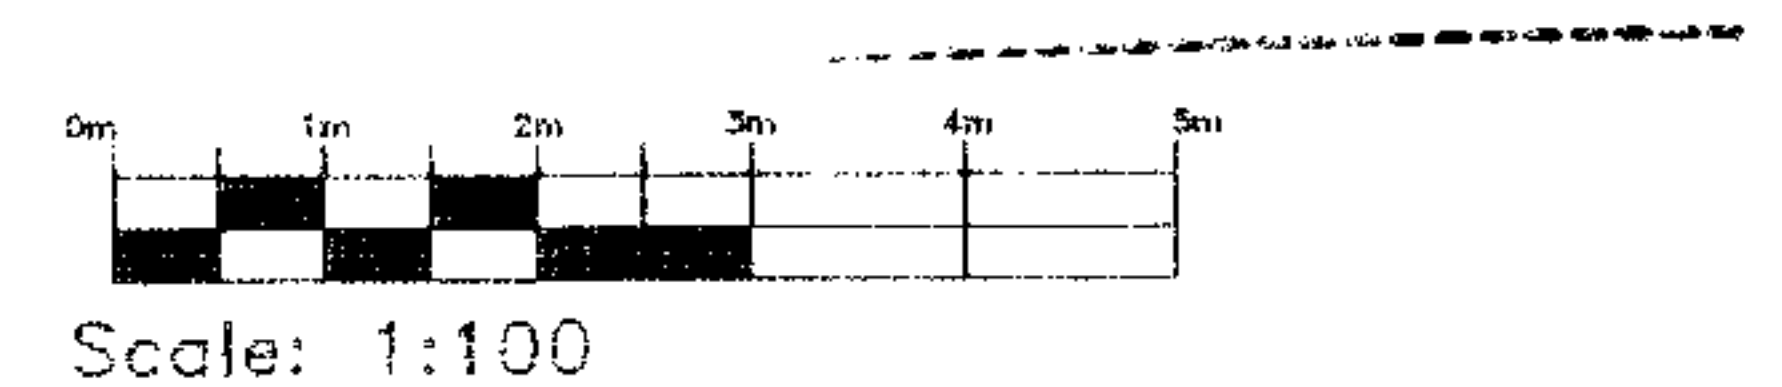

DAVID CLARKE ASSOCIATES

Toll House Studio, Cambridge Cottages
Kew Green, Richmond TW9 3AY
Tel 020 8332 9696 Fax 020 8332 2626
E mail dca@dcalondon.com
This drawing is copyright Do not scale
All dimensions must be checked on site

PROJECT: 228 Westend Lane NW6
TITLE: Existing Rear Elevations
SCALE: 1:100 @ A3

DWG No: 1666_03
REV:
Drawn By: PS
Checked By:
DATE: Apr 2007