



APPENDIX B


KEY PLANS

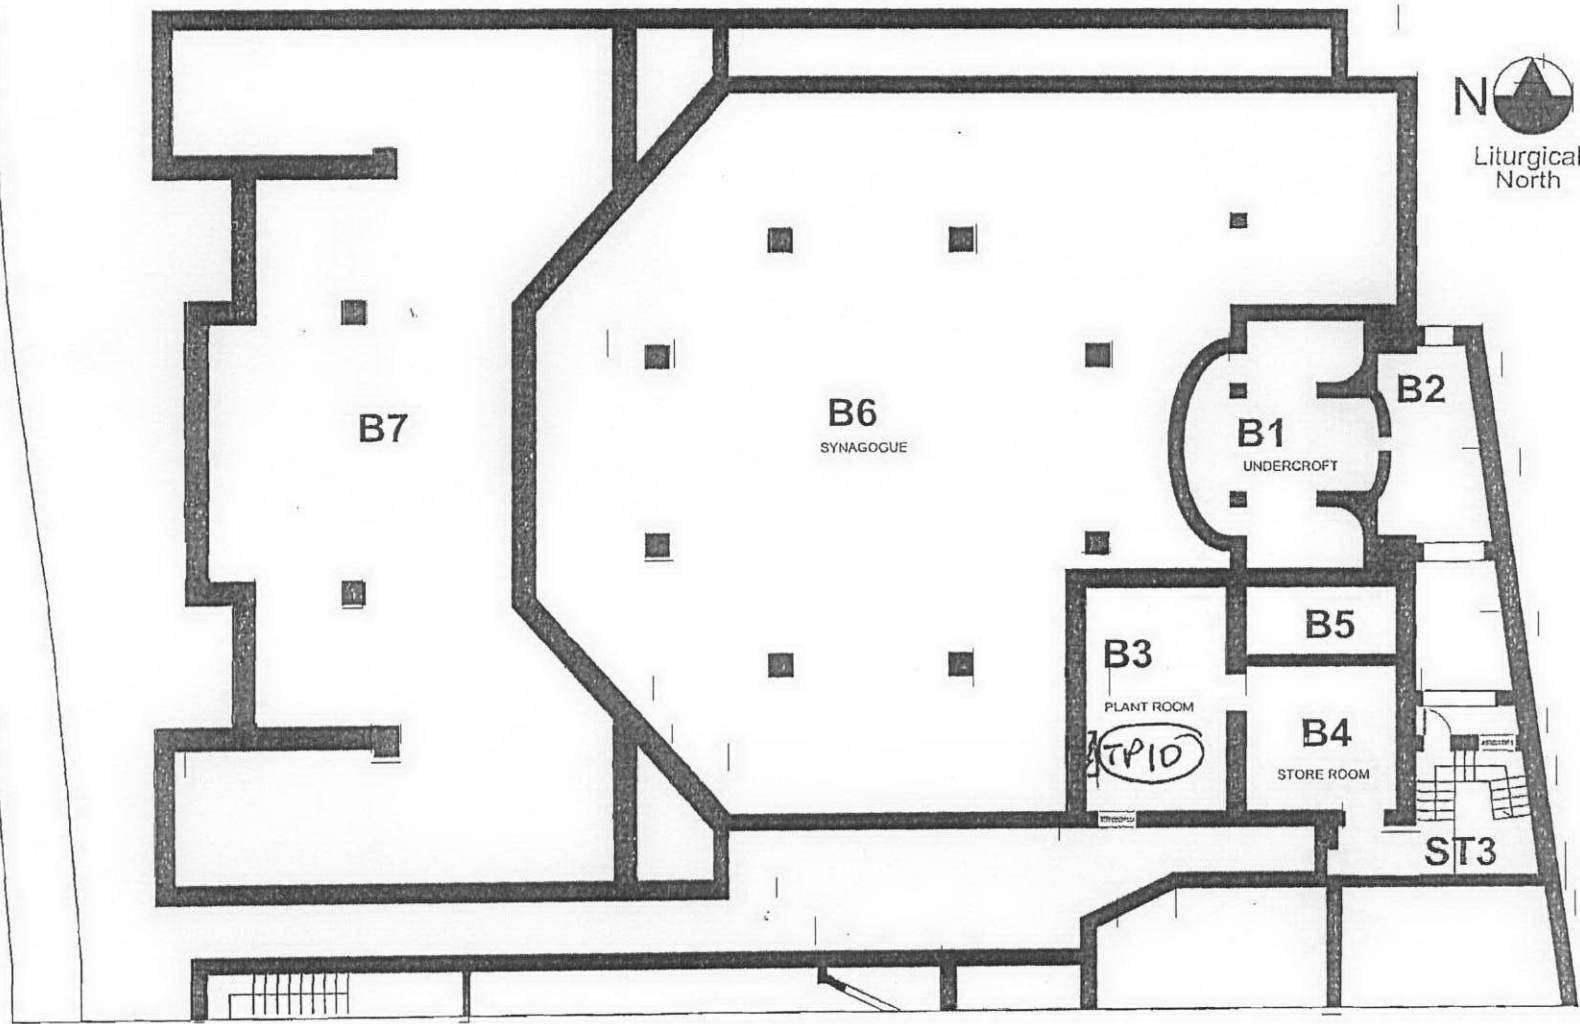


DLY - 01 JAN. 2005, 10.00 AM DLY - 01 JAN. 2005, 10.00 AM	
JAN. 2005 JAN. 2005	
STEPHEN LEVRANT Heritage Architecture LTD 200 WEST END LANE, HAMPSTEAD LONDON N6 6RN TEL: 020 796 9700 FAX: 020 796 9701	
DRAWING TITLE BASEMENT PLAN AS EXISTING	DRAWN BY J. LEVRANT
SCALE: 1/50 SCALE BAR DATE: 20.09.04	JOB NO. 001
DRAWING NO. 001	DRAWING NO. 001
DRAWING BY: J. LEVRANT	

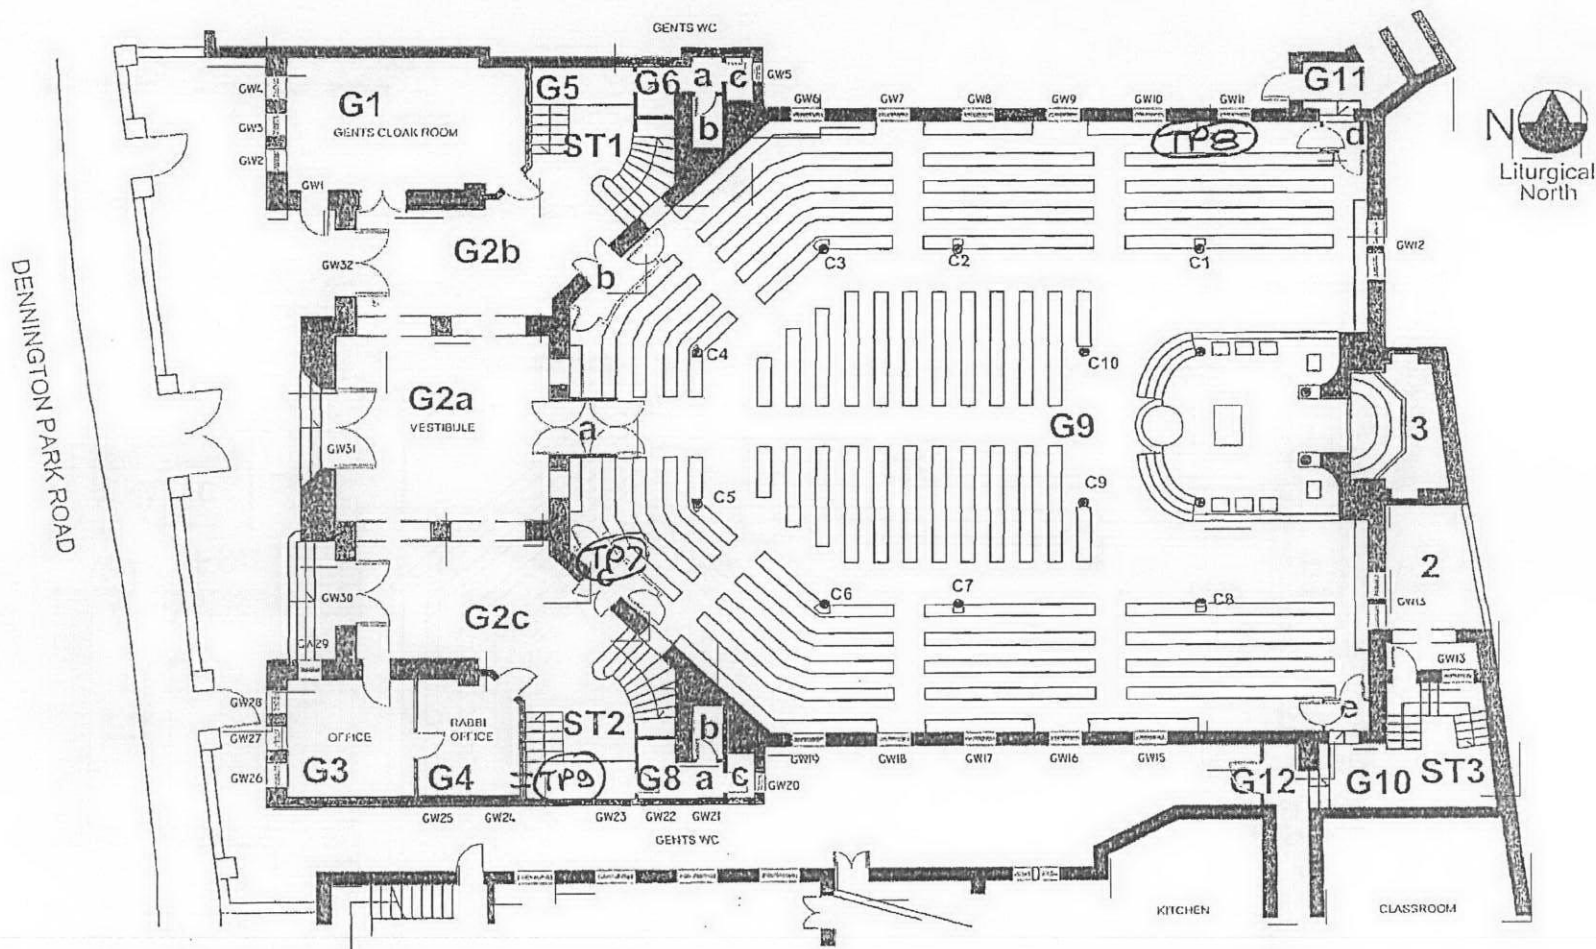



Date: 21/06/2005 Drawn by: S. Levrant Checked by: S. Levrant	
STEPHEN LEVRANT Heritage Architecture LTD 100, 101, 102, 1000	
DRAWING TITLE 002 GROUND AS EXISTING	DATE OF DRAWING 21/06/2005
SCALE: 1:100 1" = 10'	DATE: 21/06/2005 DRAWN BY: S. LEVRANT
DRAWING NO: 002	

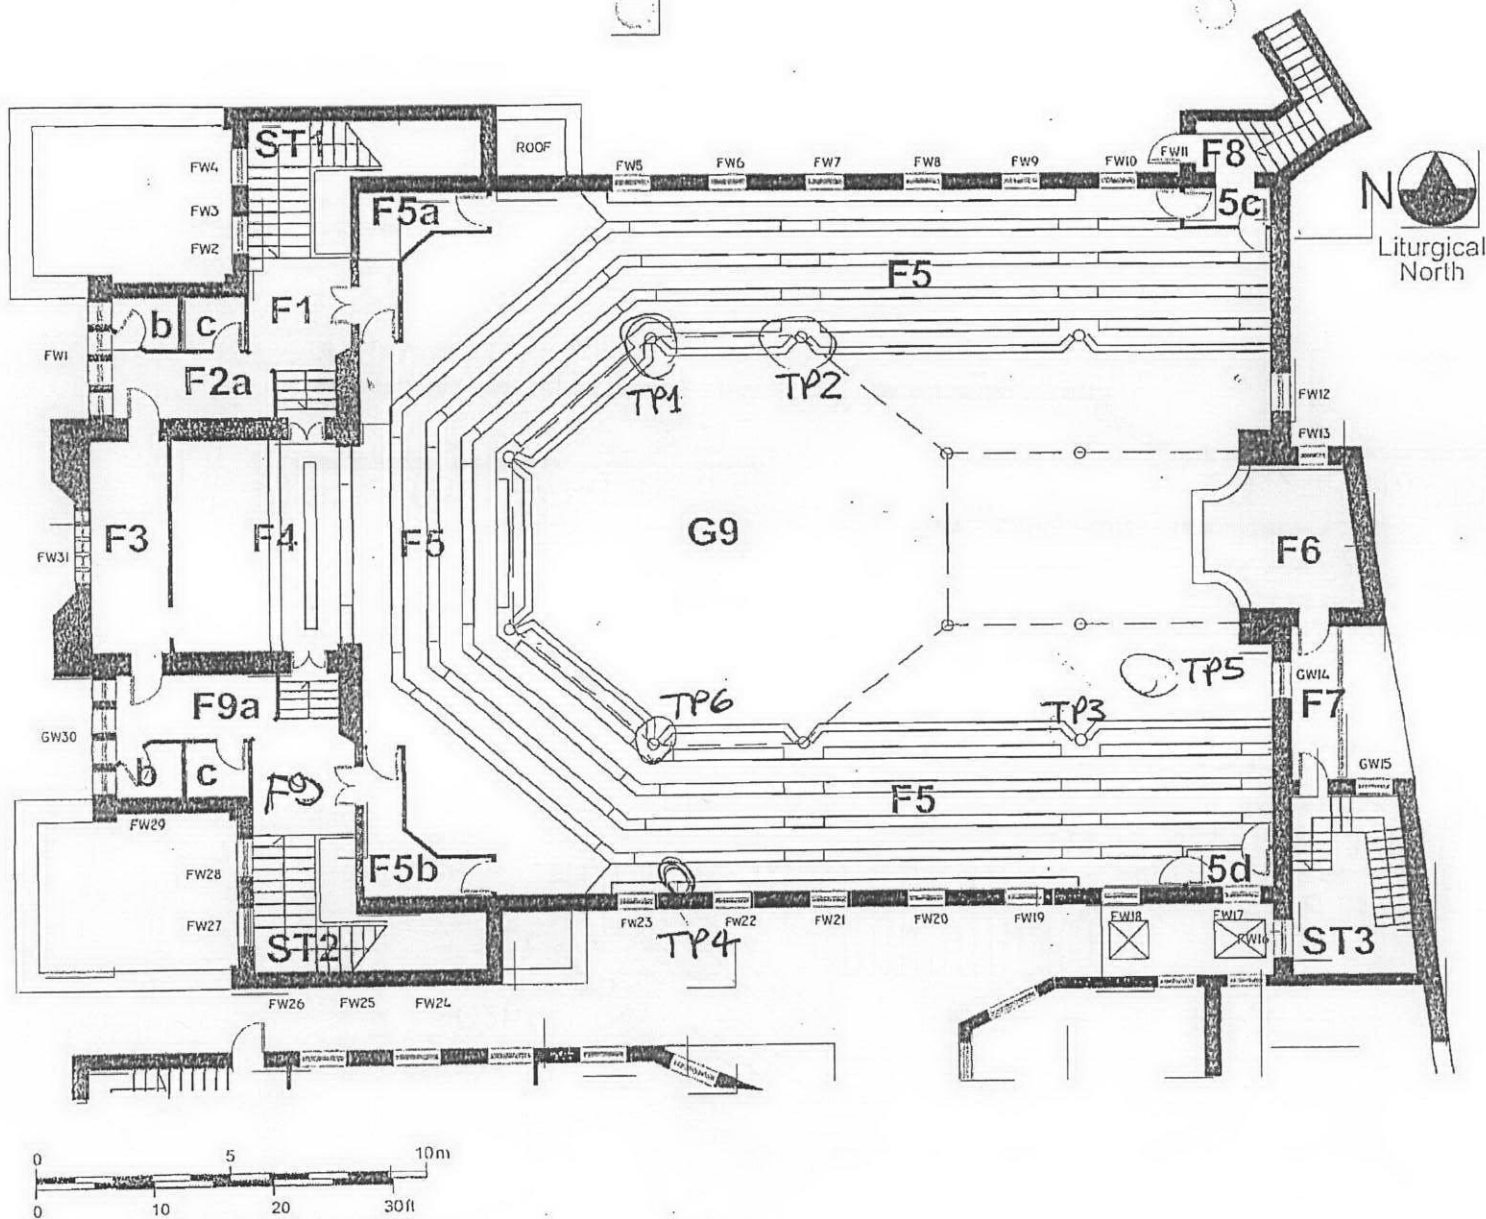

BY: S. LEVRANT	DATE: 21/06/2005	PROJECT: HAMPSTEAD SYNAGOGUE
REV: A		
FILE: 003 FIRST AS EXISTING		
STEPHEN LEVRANT Heritage Architecture LTD 100 VICTORIA ROAD, LONDON W14 9JF TEL: 020 8996 1500 FAX: 020 8996 1501		
DRAWN: S. LEVRANT	CHECKED: S. LEVRANT	DATE: 21/06/2005
SCALE: 1/8" = 1'-0"	DATE: 21/06/2005	PROJECT: HAMPSTEAD SYNAGOGUE
FILE: 003 FIRST AS EXISTING	DATE: 21/06/2005	PROJECT: HAMPSTEAD SYNAGOGUE
DRAWING: 003 FIRST AS EXISTING		

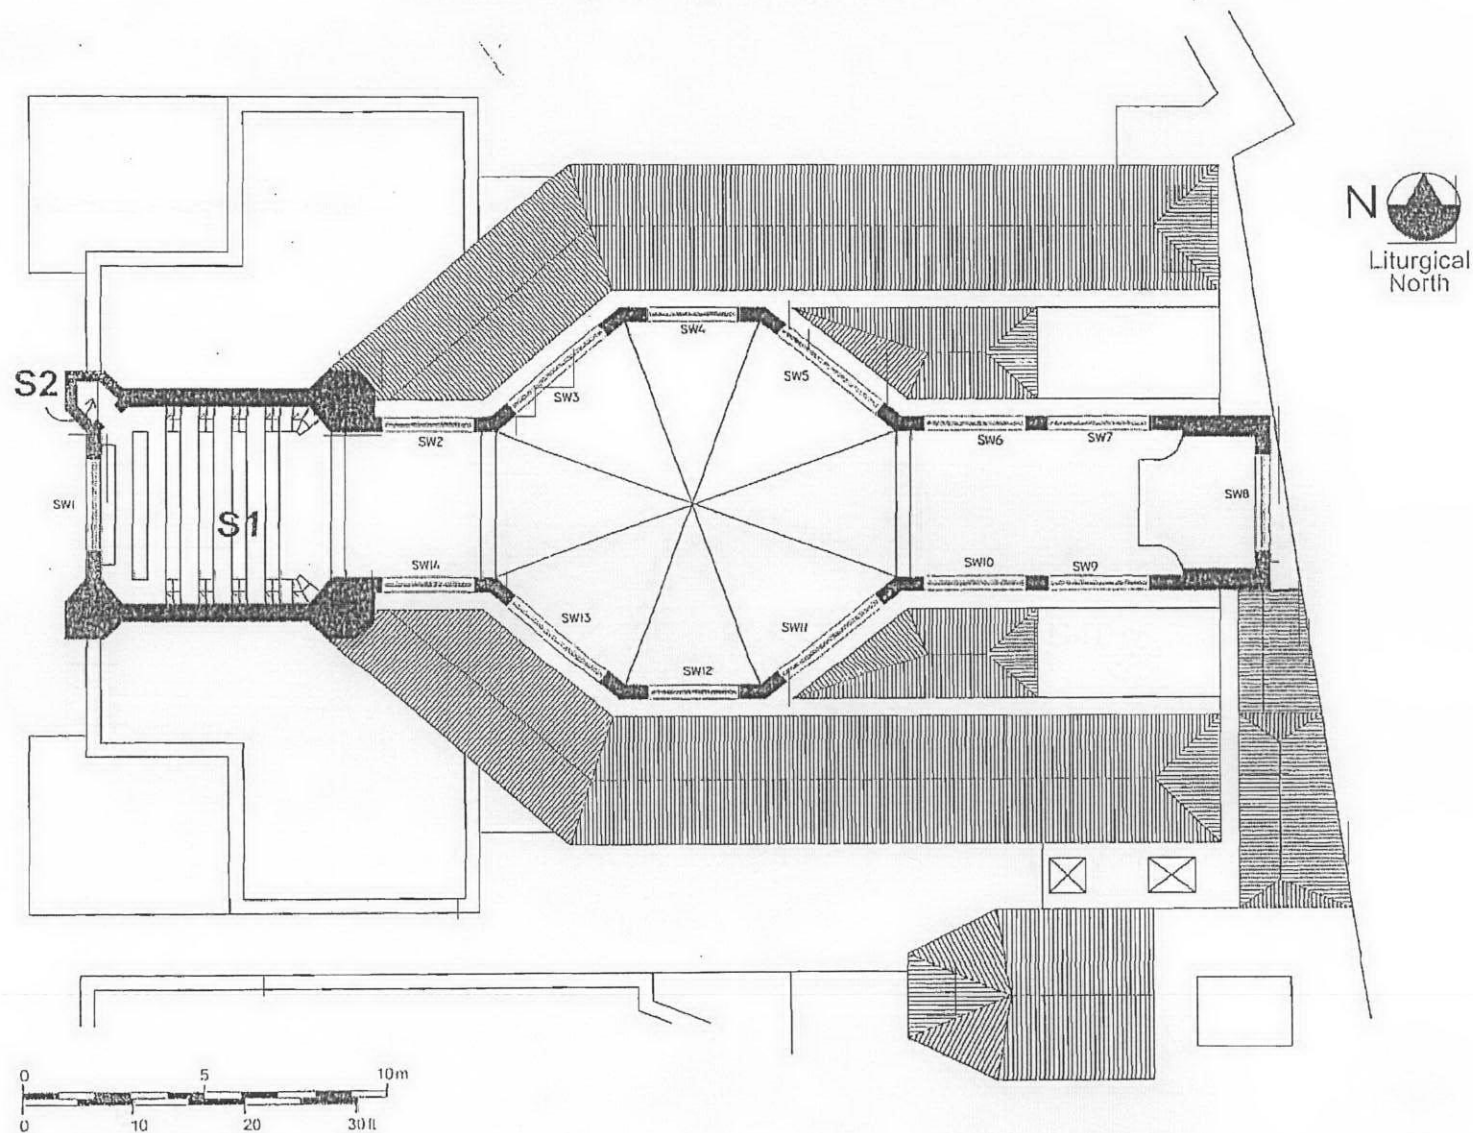

Drawn by: J. L. L.	Checked by: J. L. L.
Scale: 1/4" = 1'-0"	Scale: 1/4" = 1'-0"
Project: Hampstead Synagogue	Project: Hampstead Synagogue
Client: Stephen Levrant	Client: Stephen Levrant
Architect: Stephen Levrant Ltd	Architect: Stephen Levrant Ltd
Address: 100, 101, 102, 1000	1001, 1002, 2000

 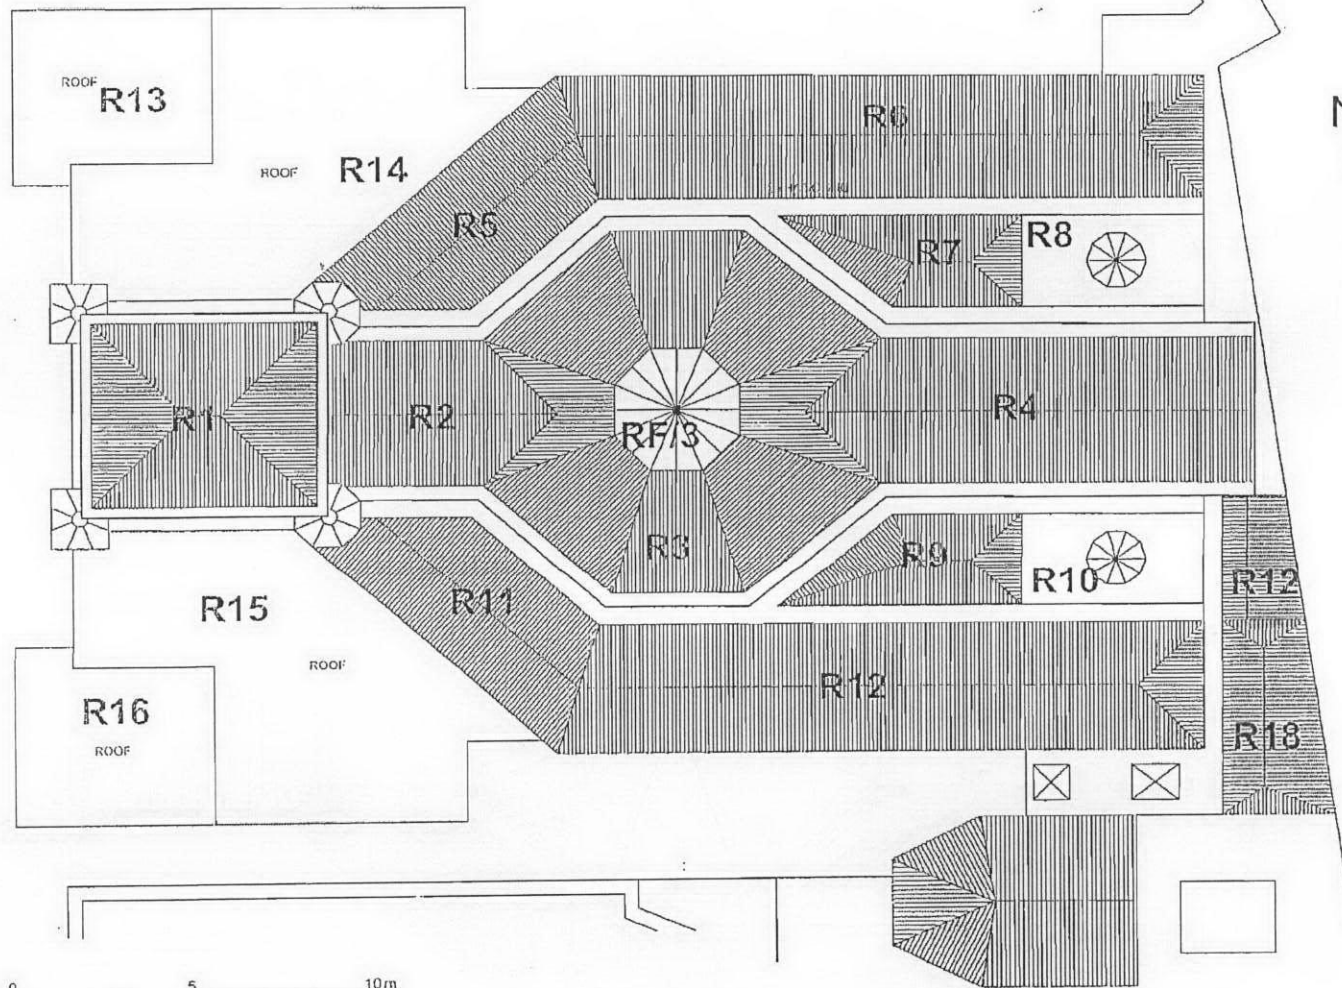

REV: 01	01/06/2005	01/06/2005	01/06/2005
REV: 02	01/06/2005	01/06/2005	01/06/2005
STEPHEN LEVRANT Heritage Architecture LTD 100, 1001 Bldg. 100, 100, 100 LONDON, ENGLAND TEL: 020 435 7600 FAX: 020 435 7601			
DRAWING TITLE: ROOF PLAN AS EXISTING		PROJECT NO: 01/06/2005	
DRAWN BY: 01/06/2005		CHECKED BY: 01/06/2005	
PROJECT NO: 01/06/2005			