






PROPOSED FIRST FLOOR

PROPOSED SECOND FLOOR

PROPOSED THIRD FLOOR



PROPOSED FOURTH FLOOR

PROPOSED ROOF PLAN

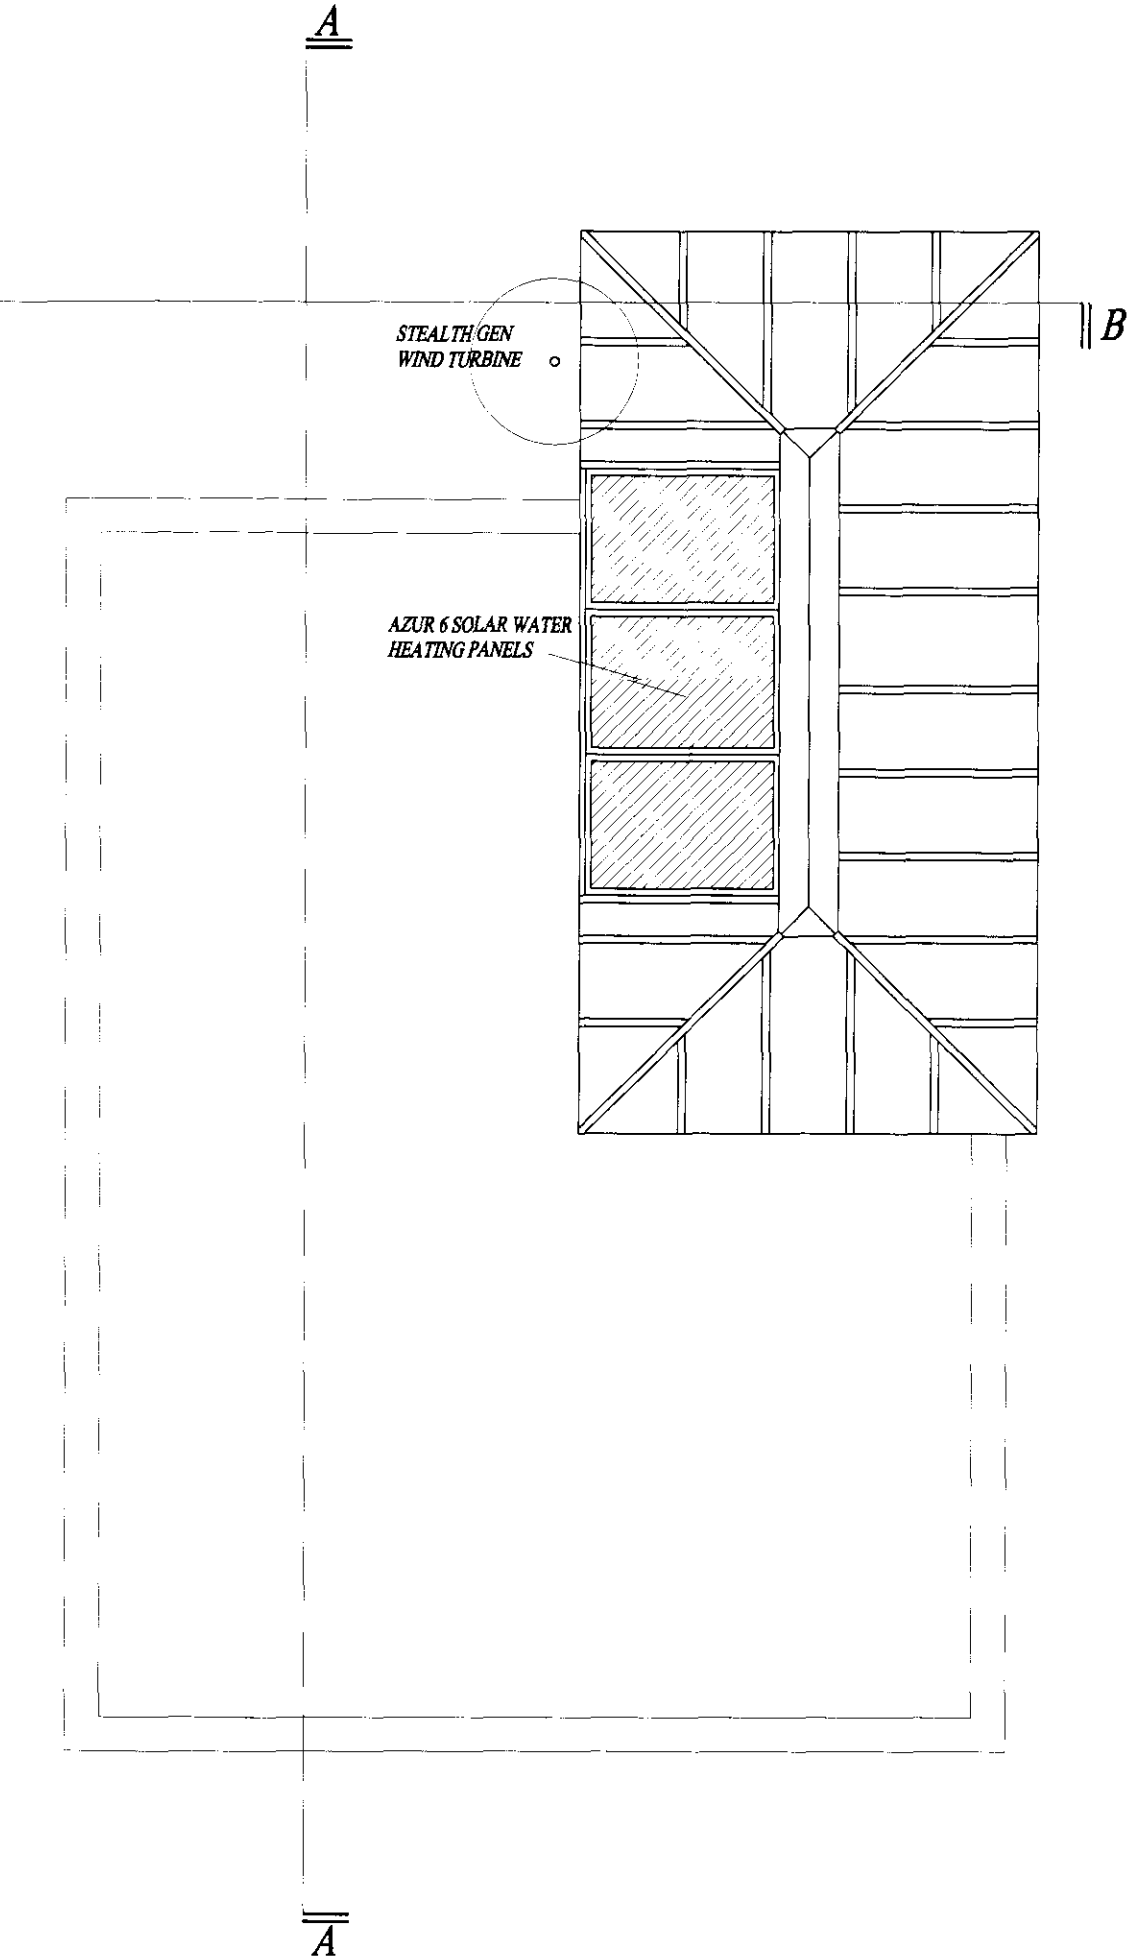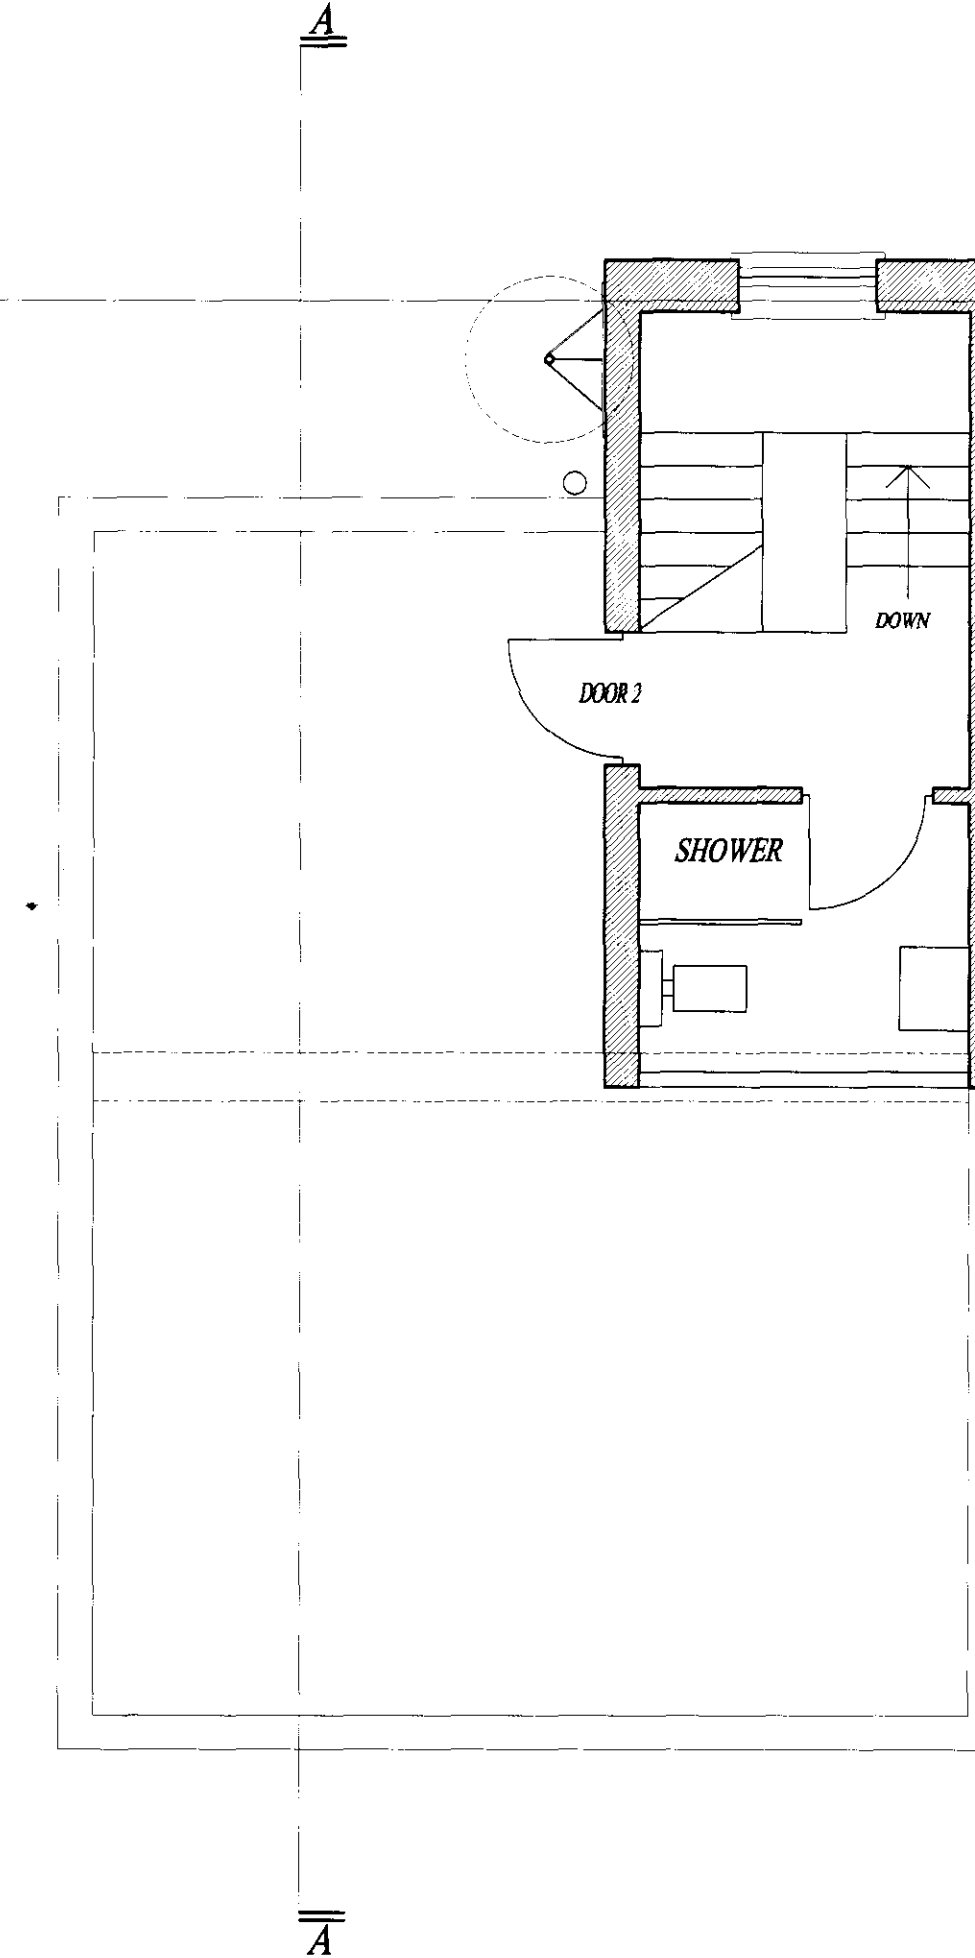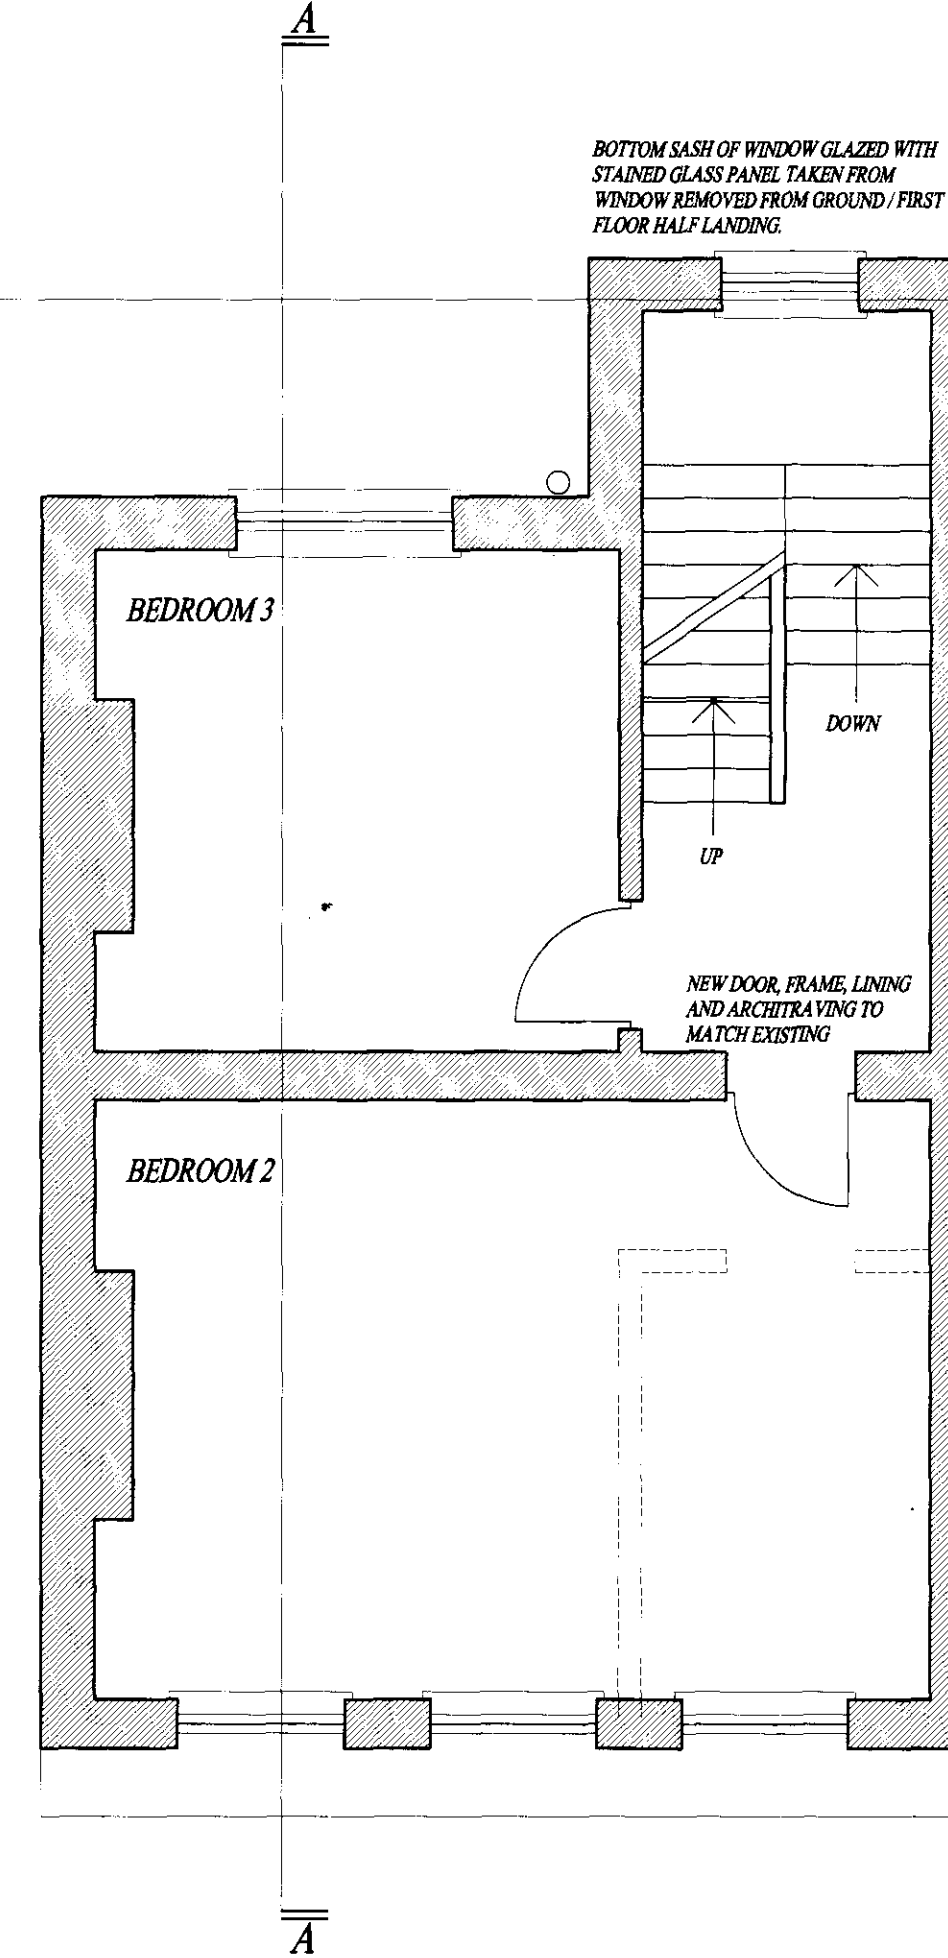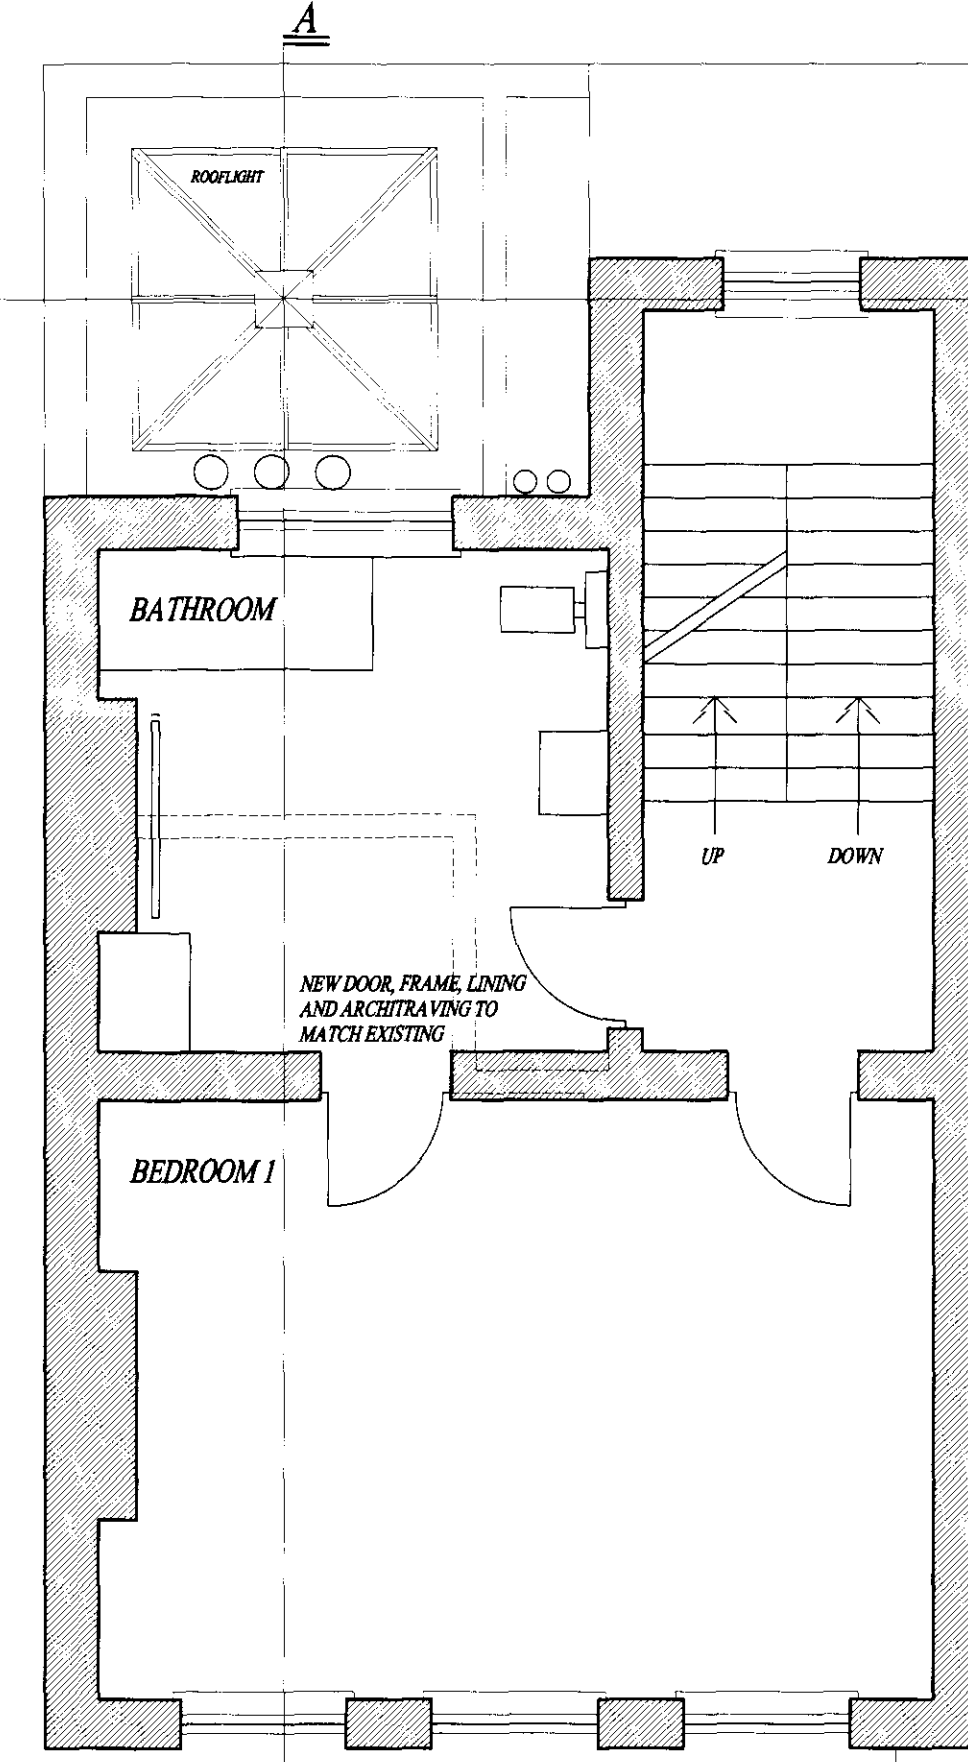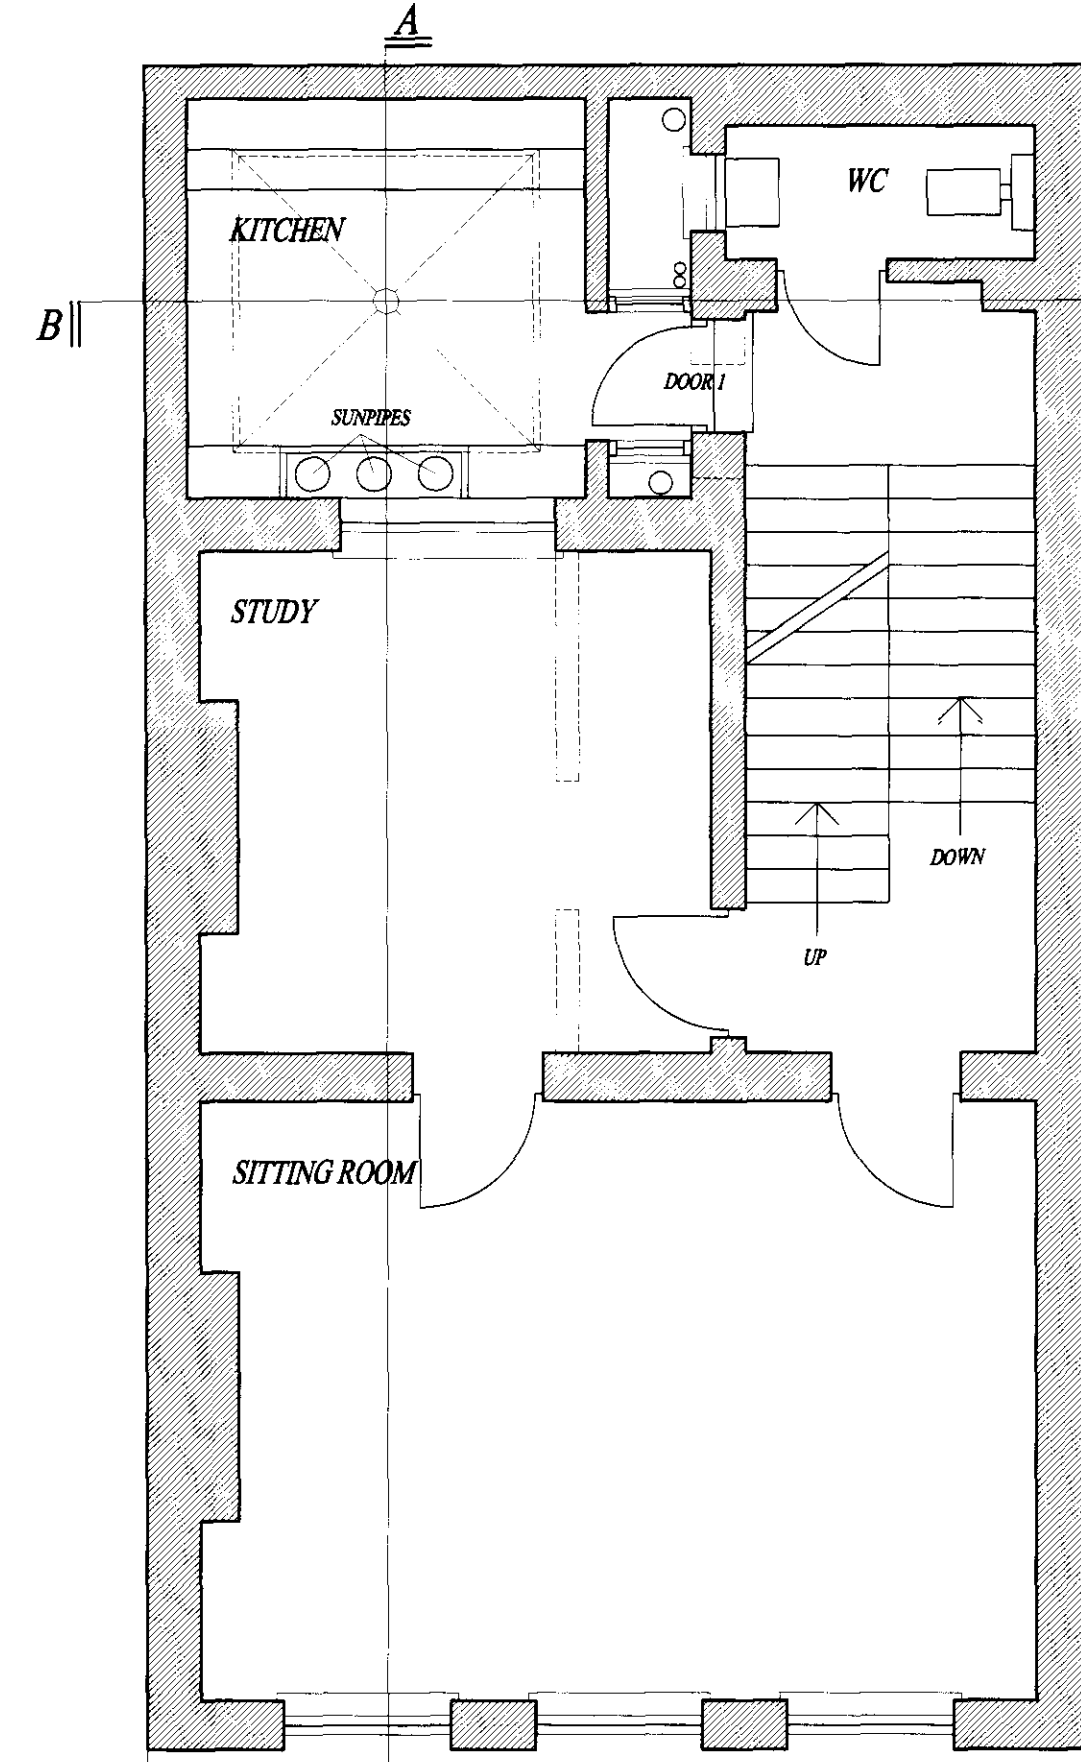

BASEMENT

GROUND FLOOR

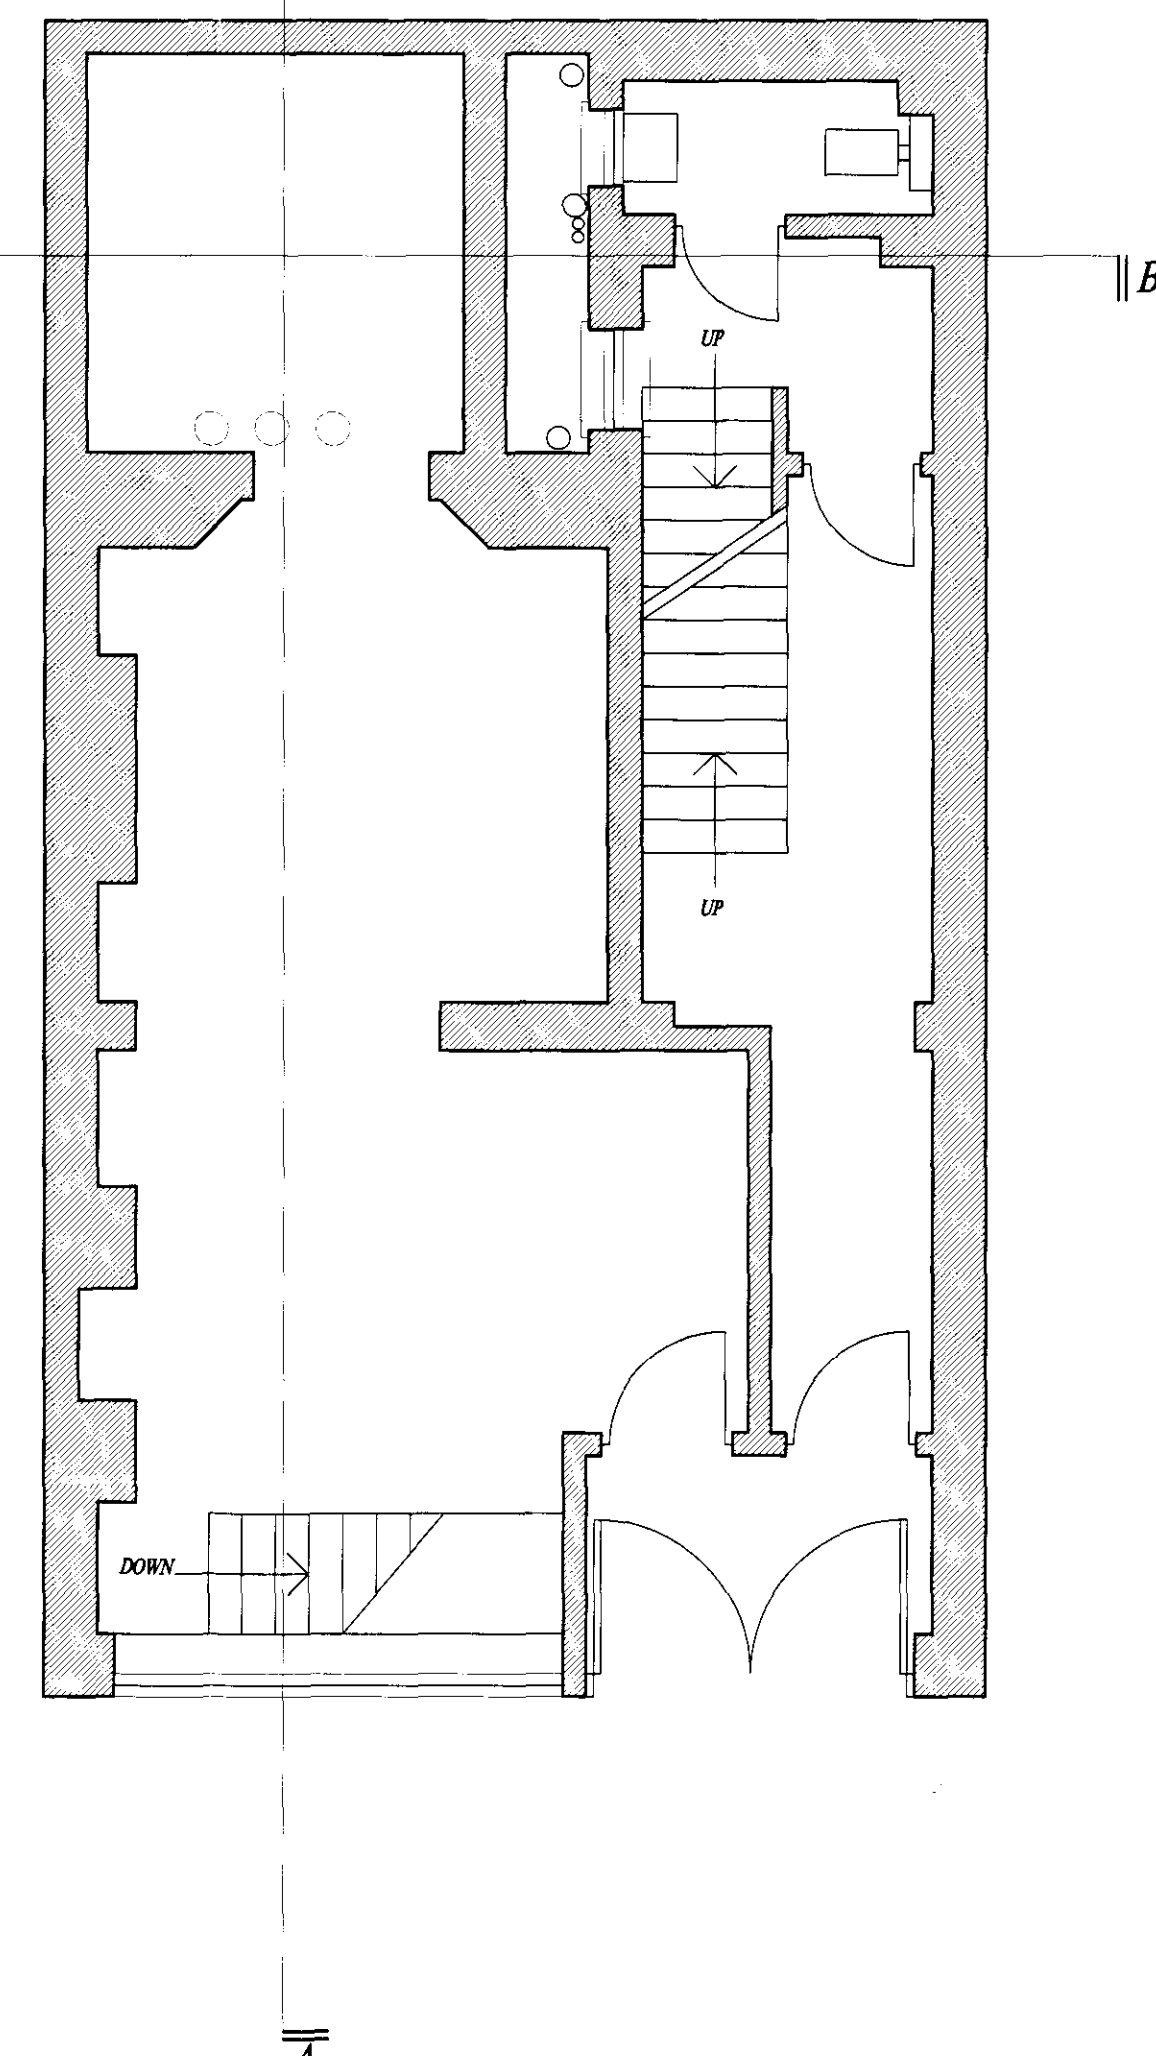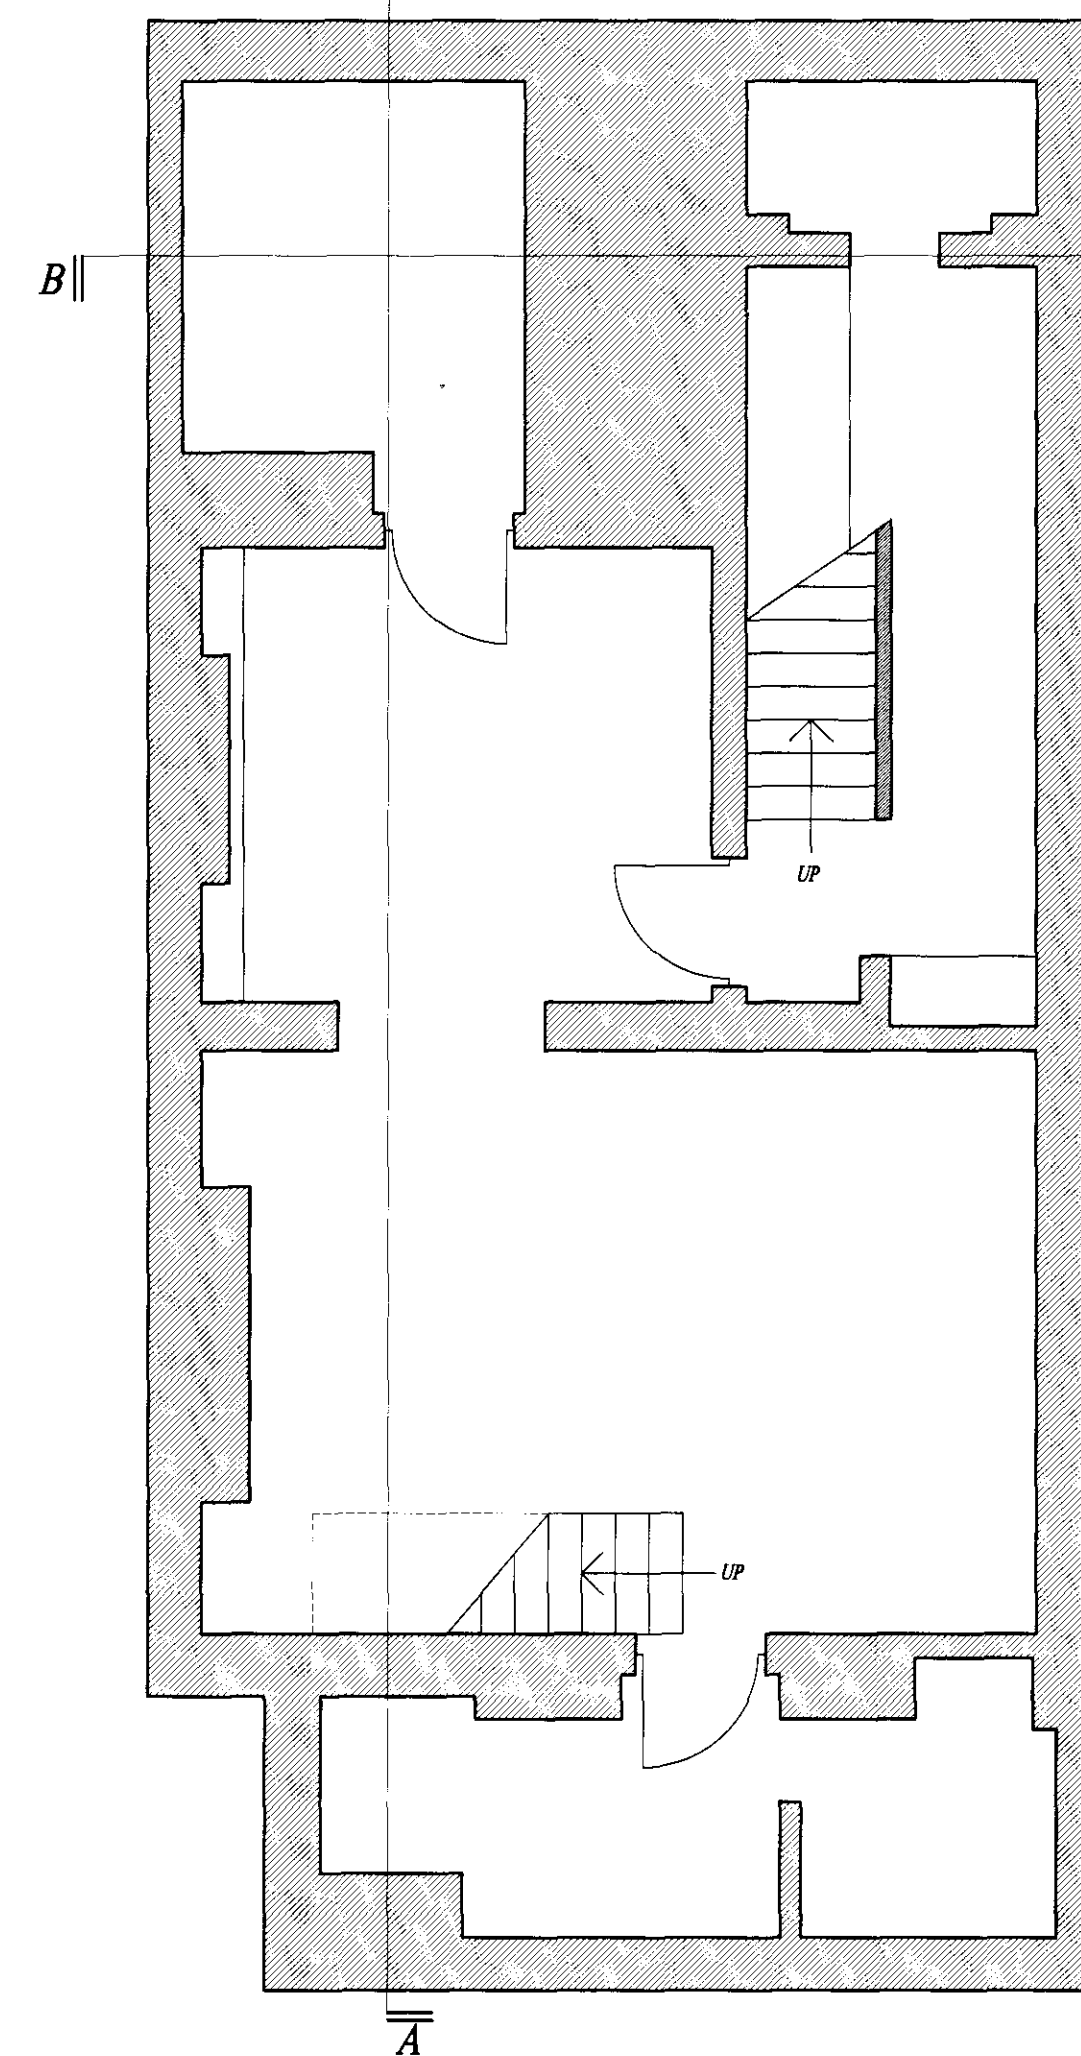

COWIE & ROBERTS
LAUREL HALL, OLD RADNOR, PRESTEIGNE, POWYS LD8 2RP
TEL: 01544 350373

JOB MR H. MATHESON, 33 MUSEUM STREET, LONDON WC1A 1LH
TITLE PROPOSED PLANS
DWG 0610/12R1
DATE JUNE '06

SCALE 1:50

2006/3453/PR1
2006/3458/LR1