



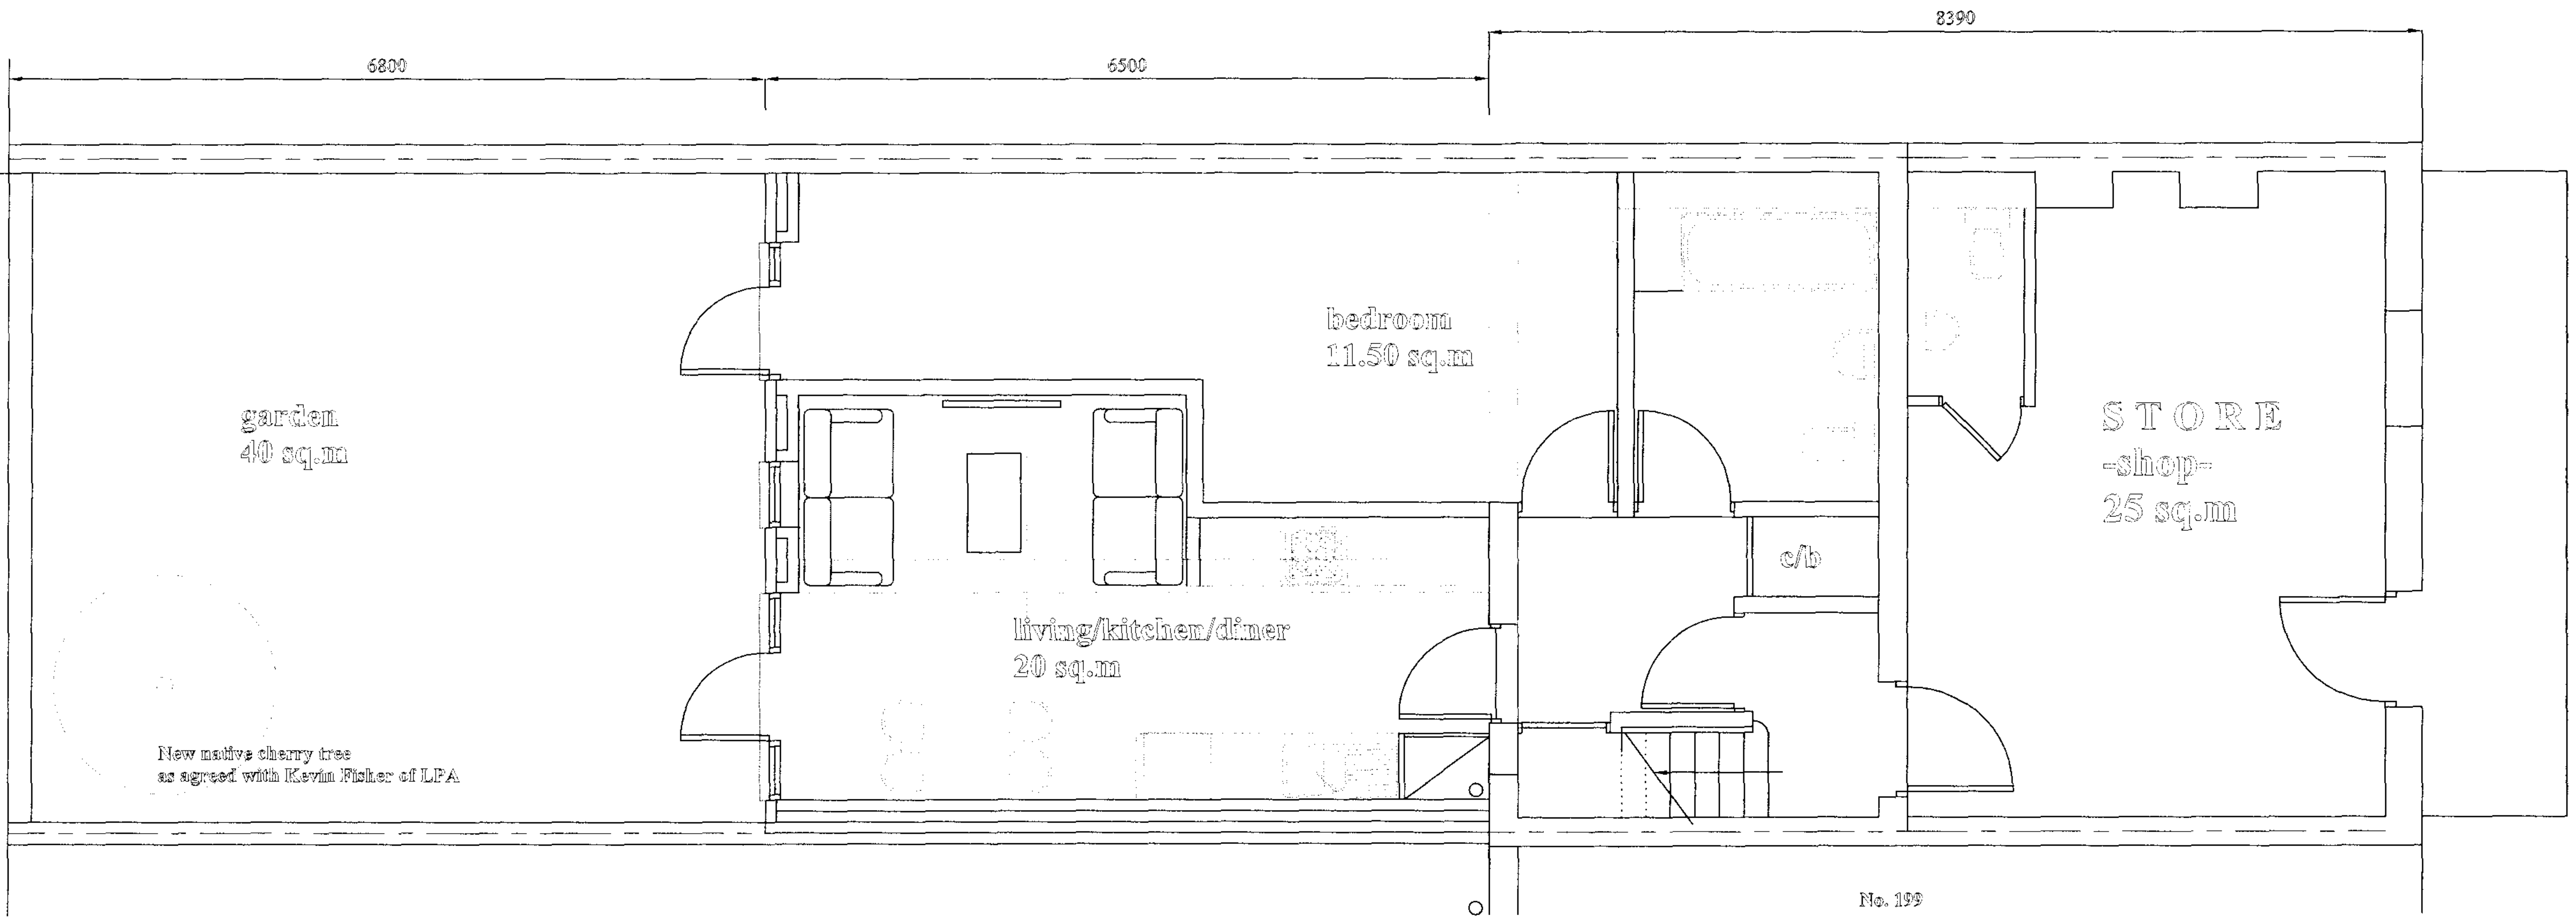

LOWER GROUND FLOOR PLAN
as proposed

PROPOSED
1bed FLAT
50 sq.m

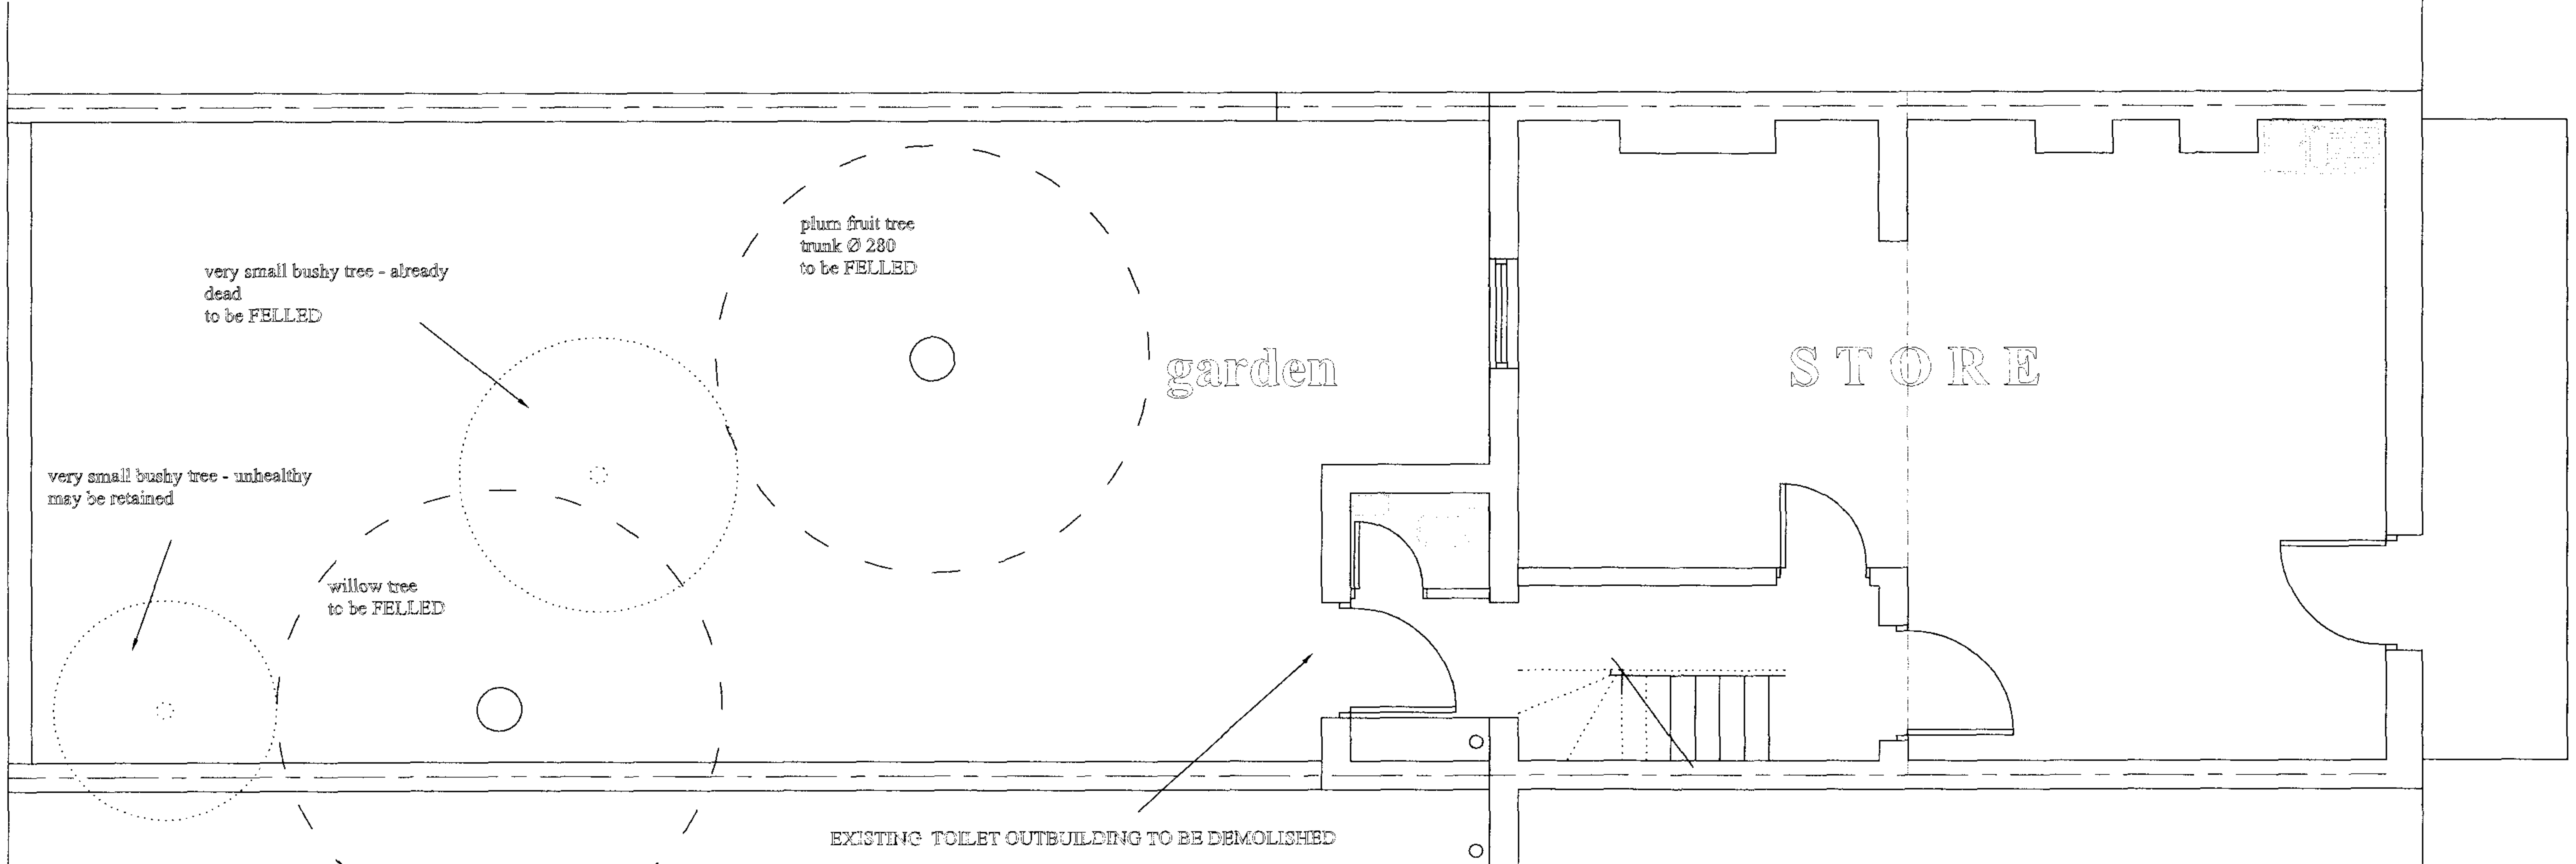

LOWER GROUND FLOOR PLAN
as existing

2006/2181/PR1

Rev.E-July07- willow tree marked to be felled
Rev.D-Apr.07- revised following discussions with LPA

Kilich	Co
One Parkgate Crescent Hatley Wood HERTS EN4 0NW	
project	PROPOSED
client	SHOP EXTENSION AND NEW FLAT at 201 Royal College Street NW1 0SG
Tasim Toguz	
25 Scott House Woolmer Road London N18 2JH	

dwg title LOWER GROUND FLOOR PLANS		
dwg by iak	date Dec.06	scale 1 : 50
dwg no. 201RCS-50-2R		