




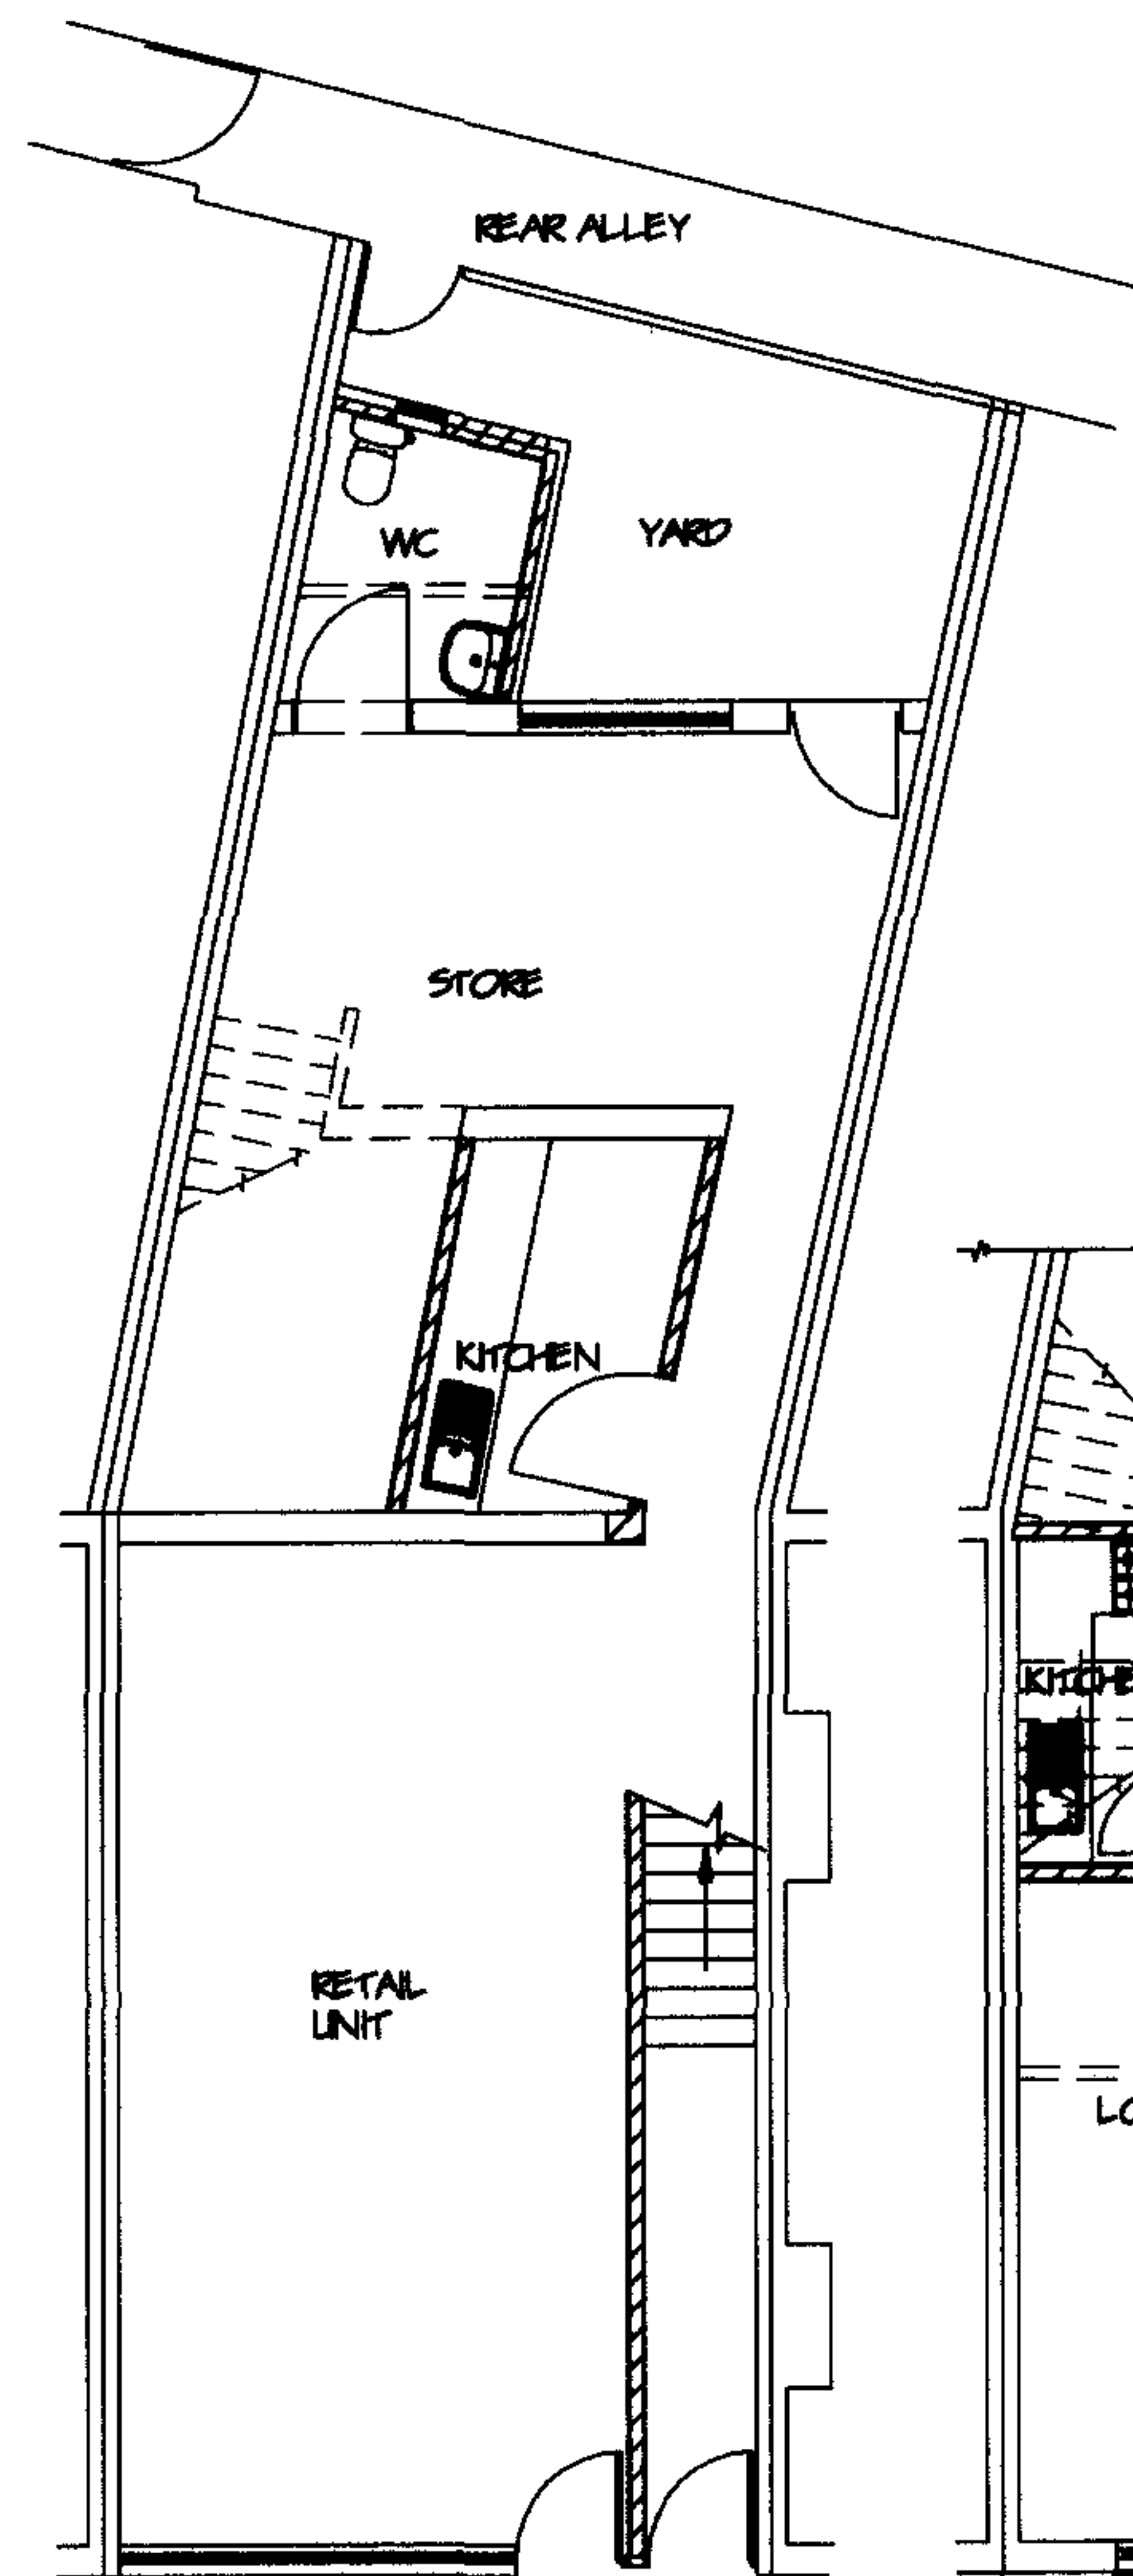

GROUND FLOOR PLAN

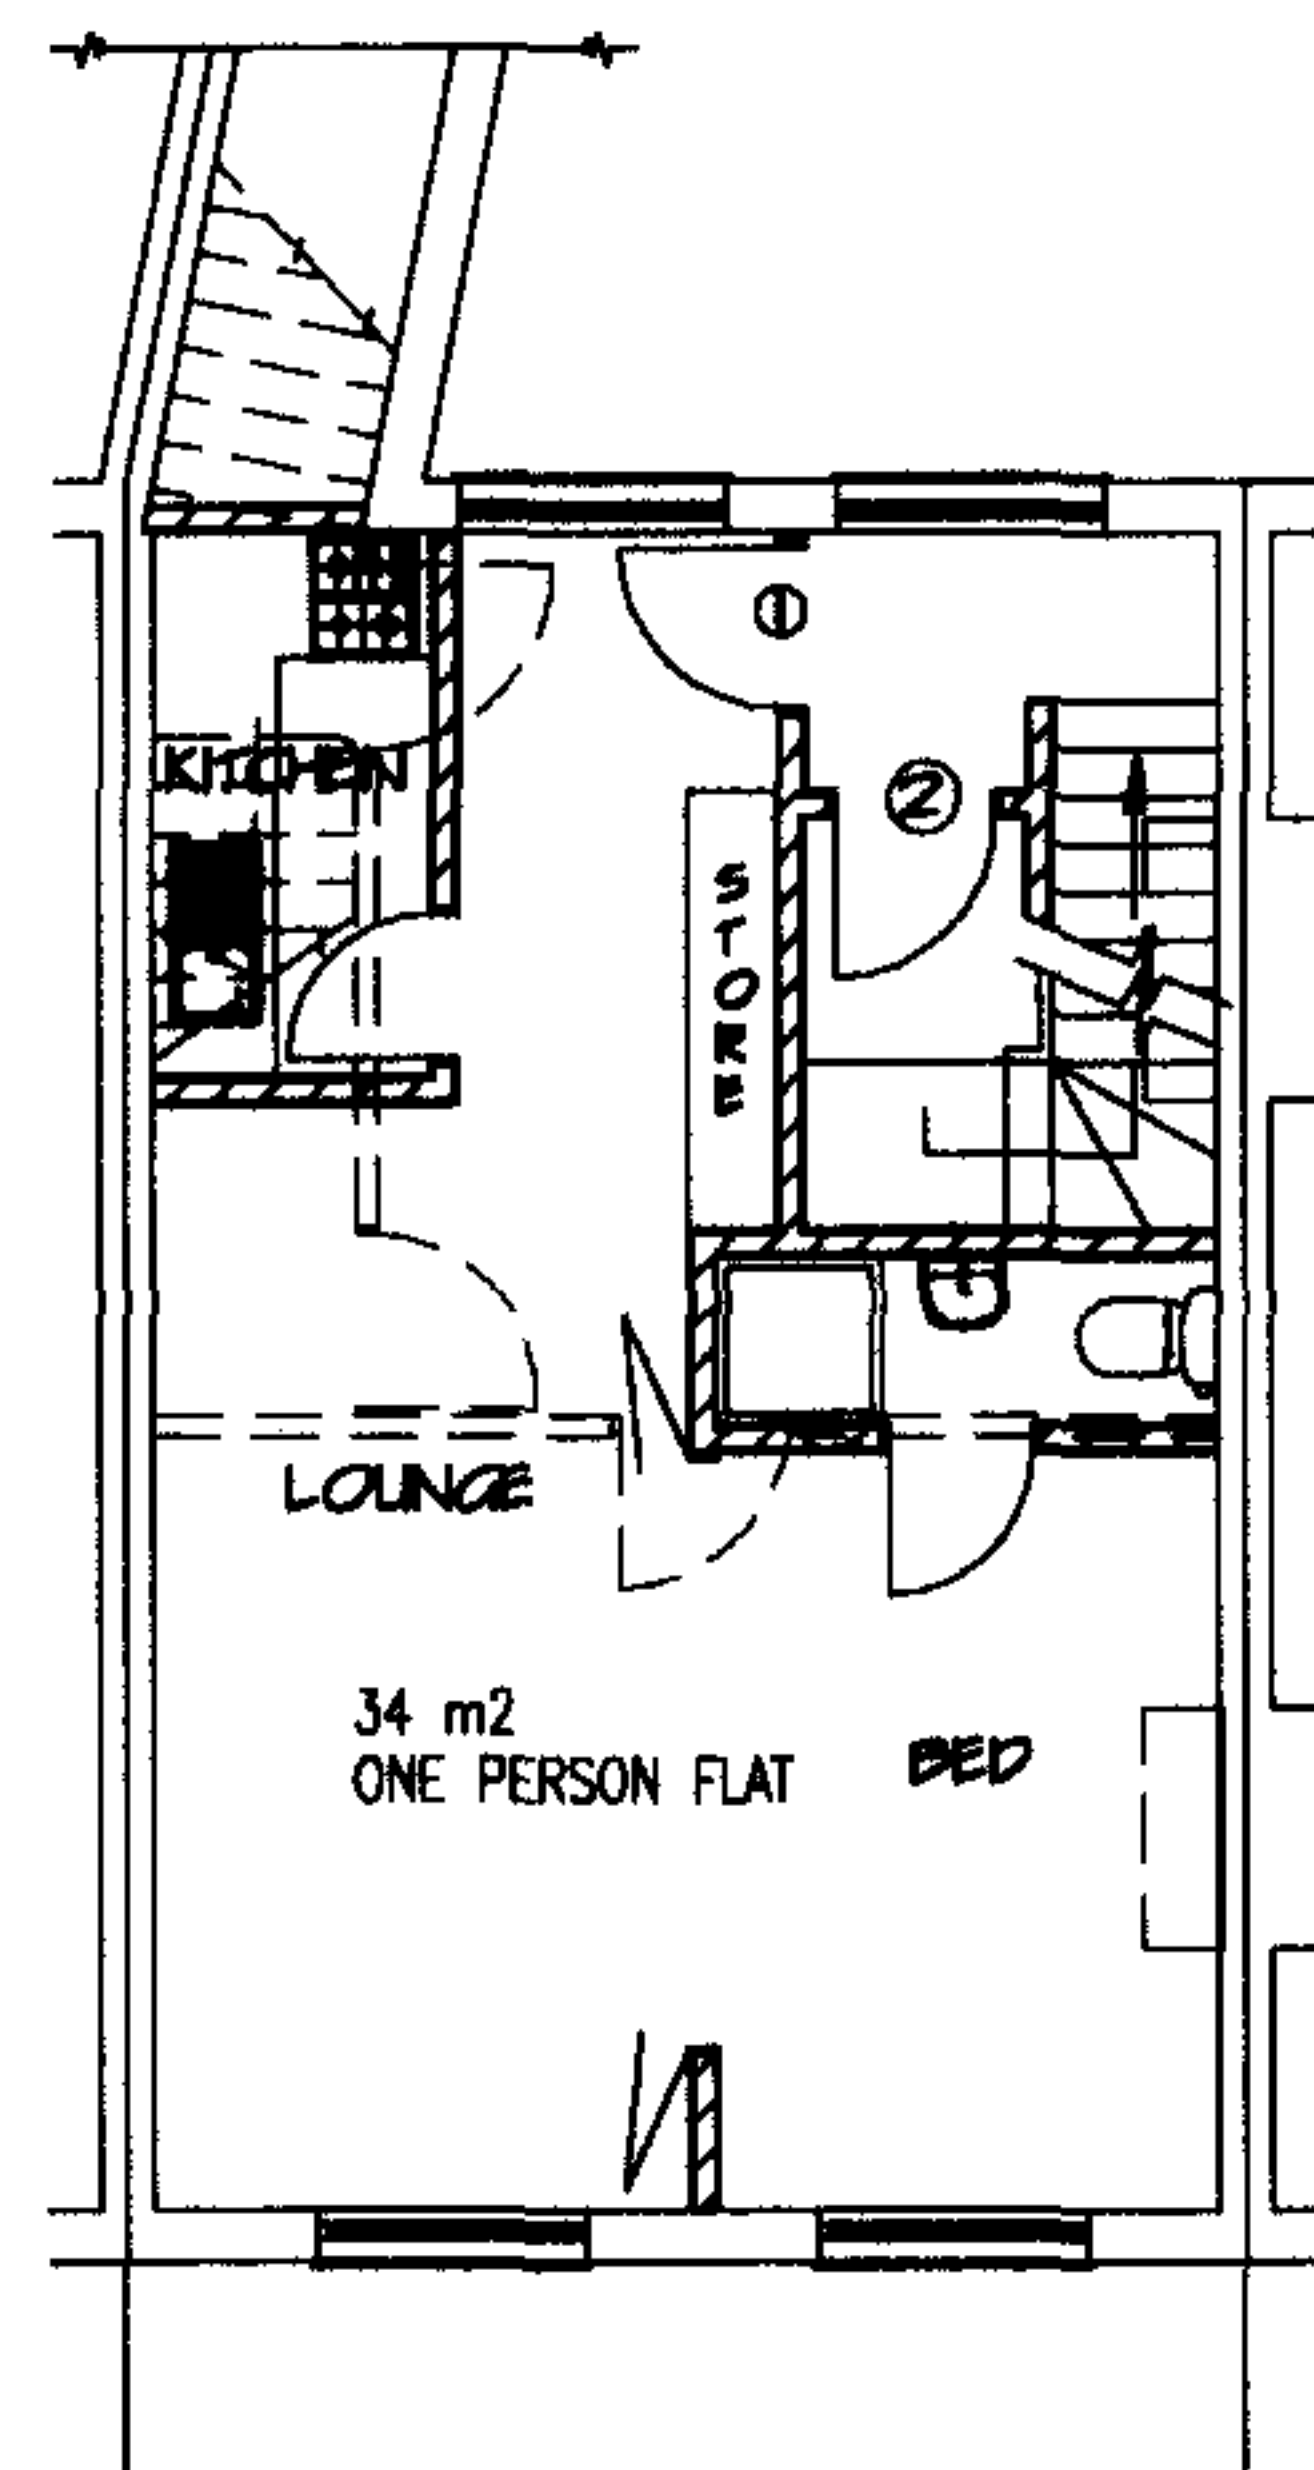

FIRST FLOOR PLAN

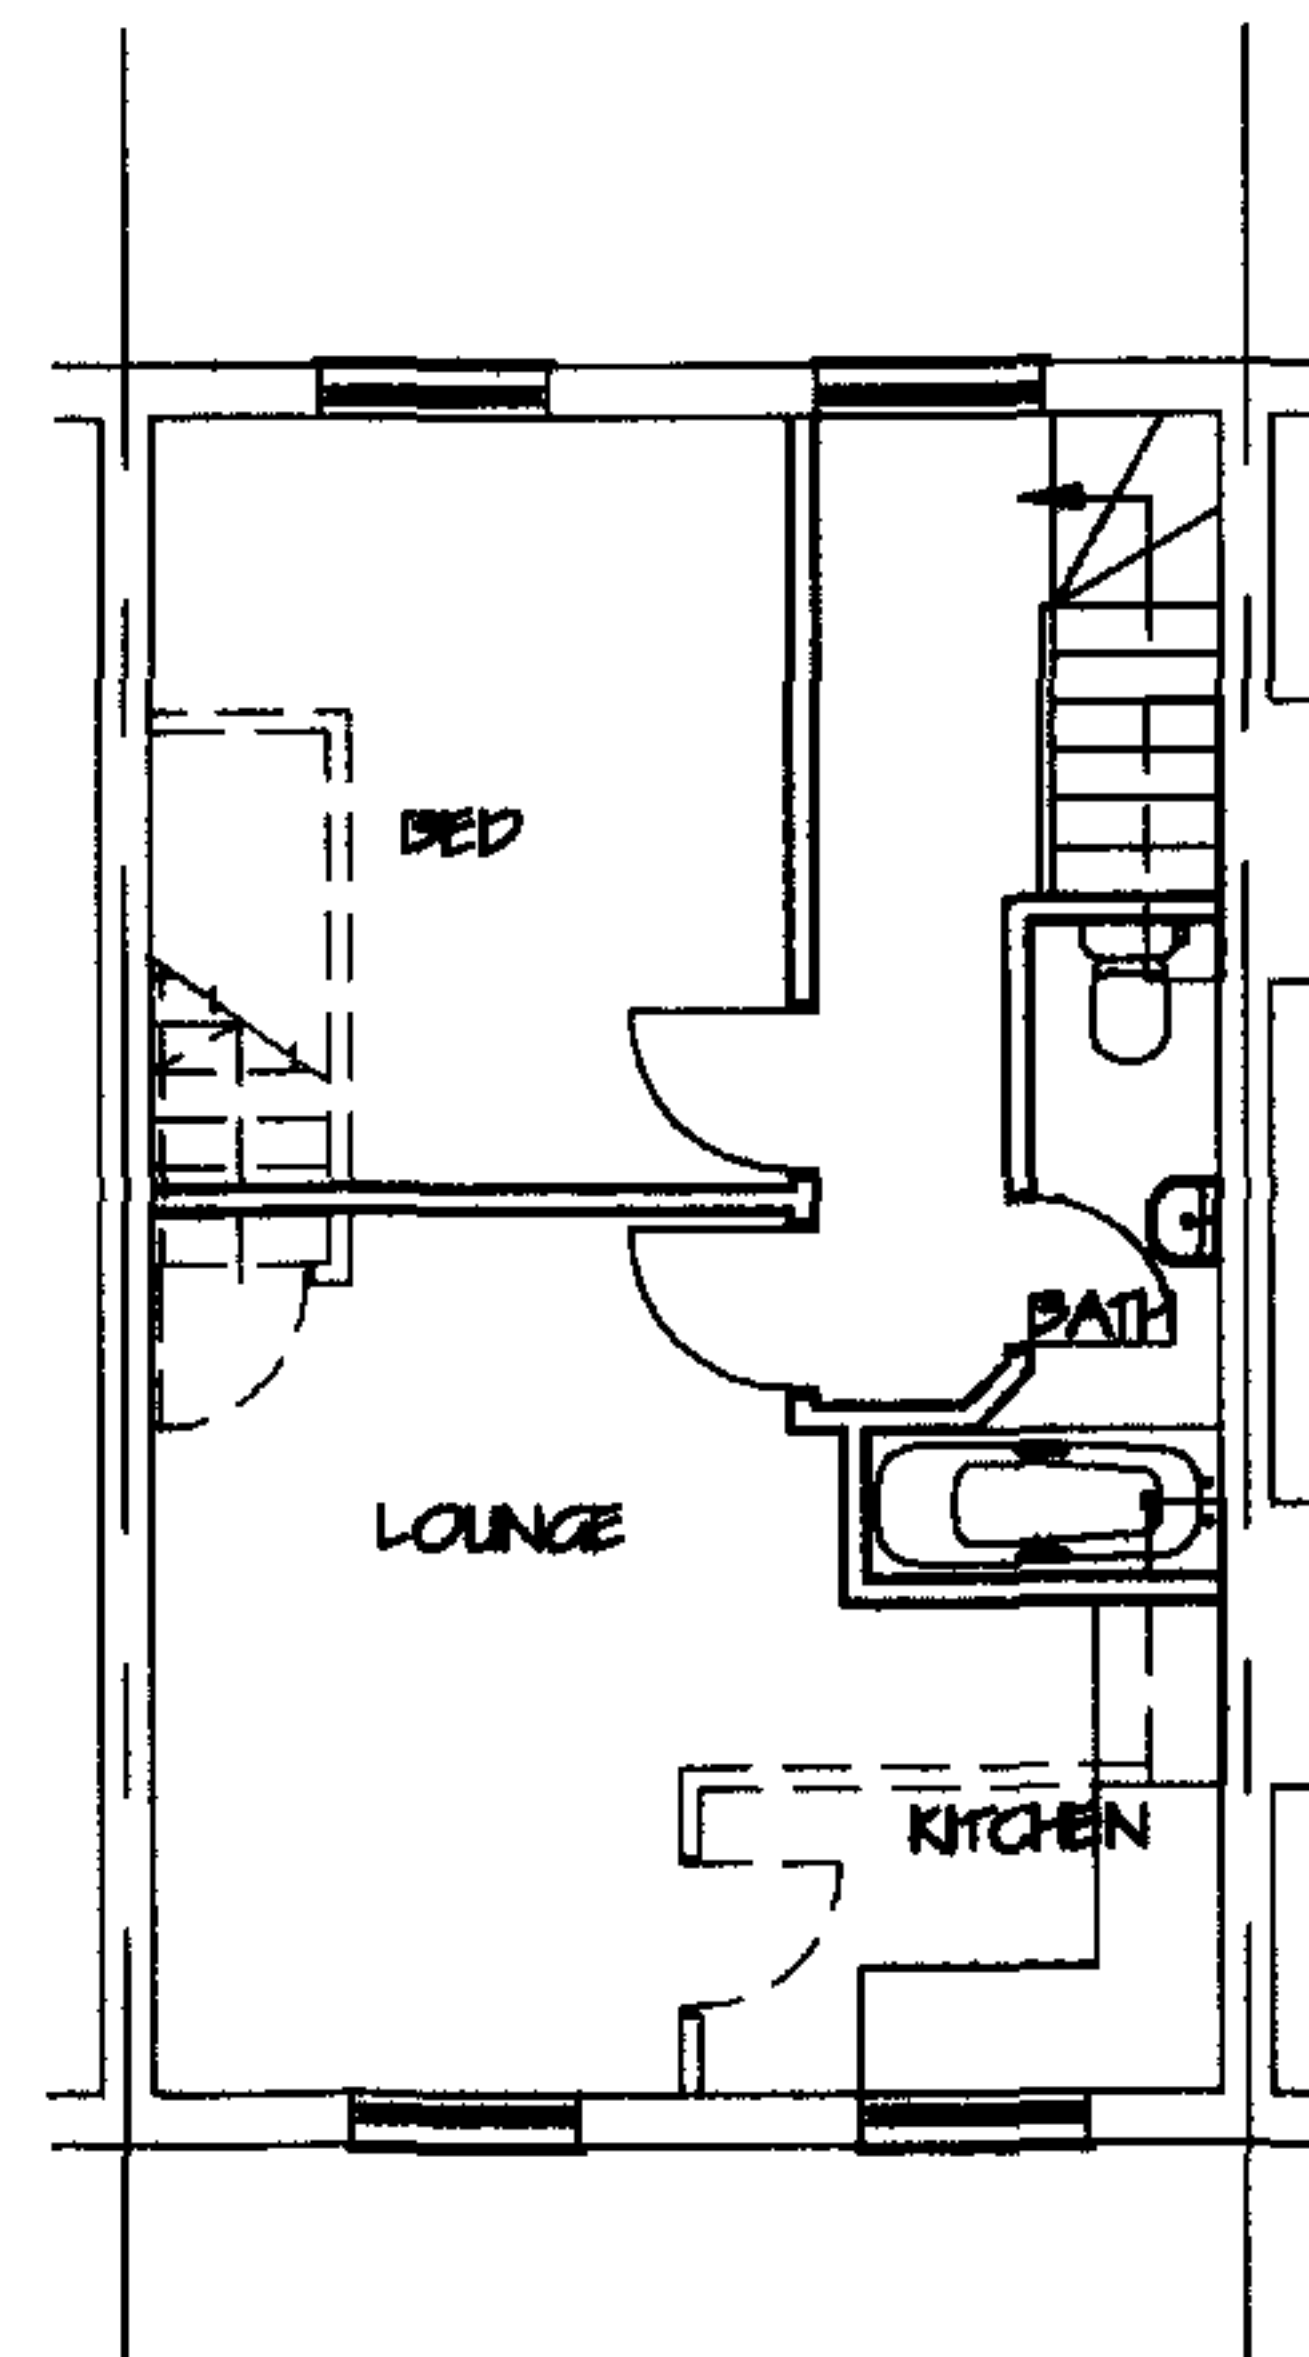

SECOND FLOOR PLAN

2007/1499/PR1

REV A SECOND FLOOR REMOVED
REVISIONS

MAY 07
DATE

07970 647449

DZINE

TITLE
PROPOSED FLOOR PLANS


ADDRESS
96 QUEENS CRESENT
LONDON
NWS

CLIENT
KEENEST SERVICES LTD


SCALE 1:100 DATE FEB 2007

DRAWING No. 070226 / 03

REV. A

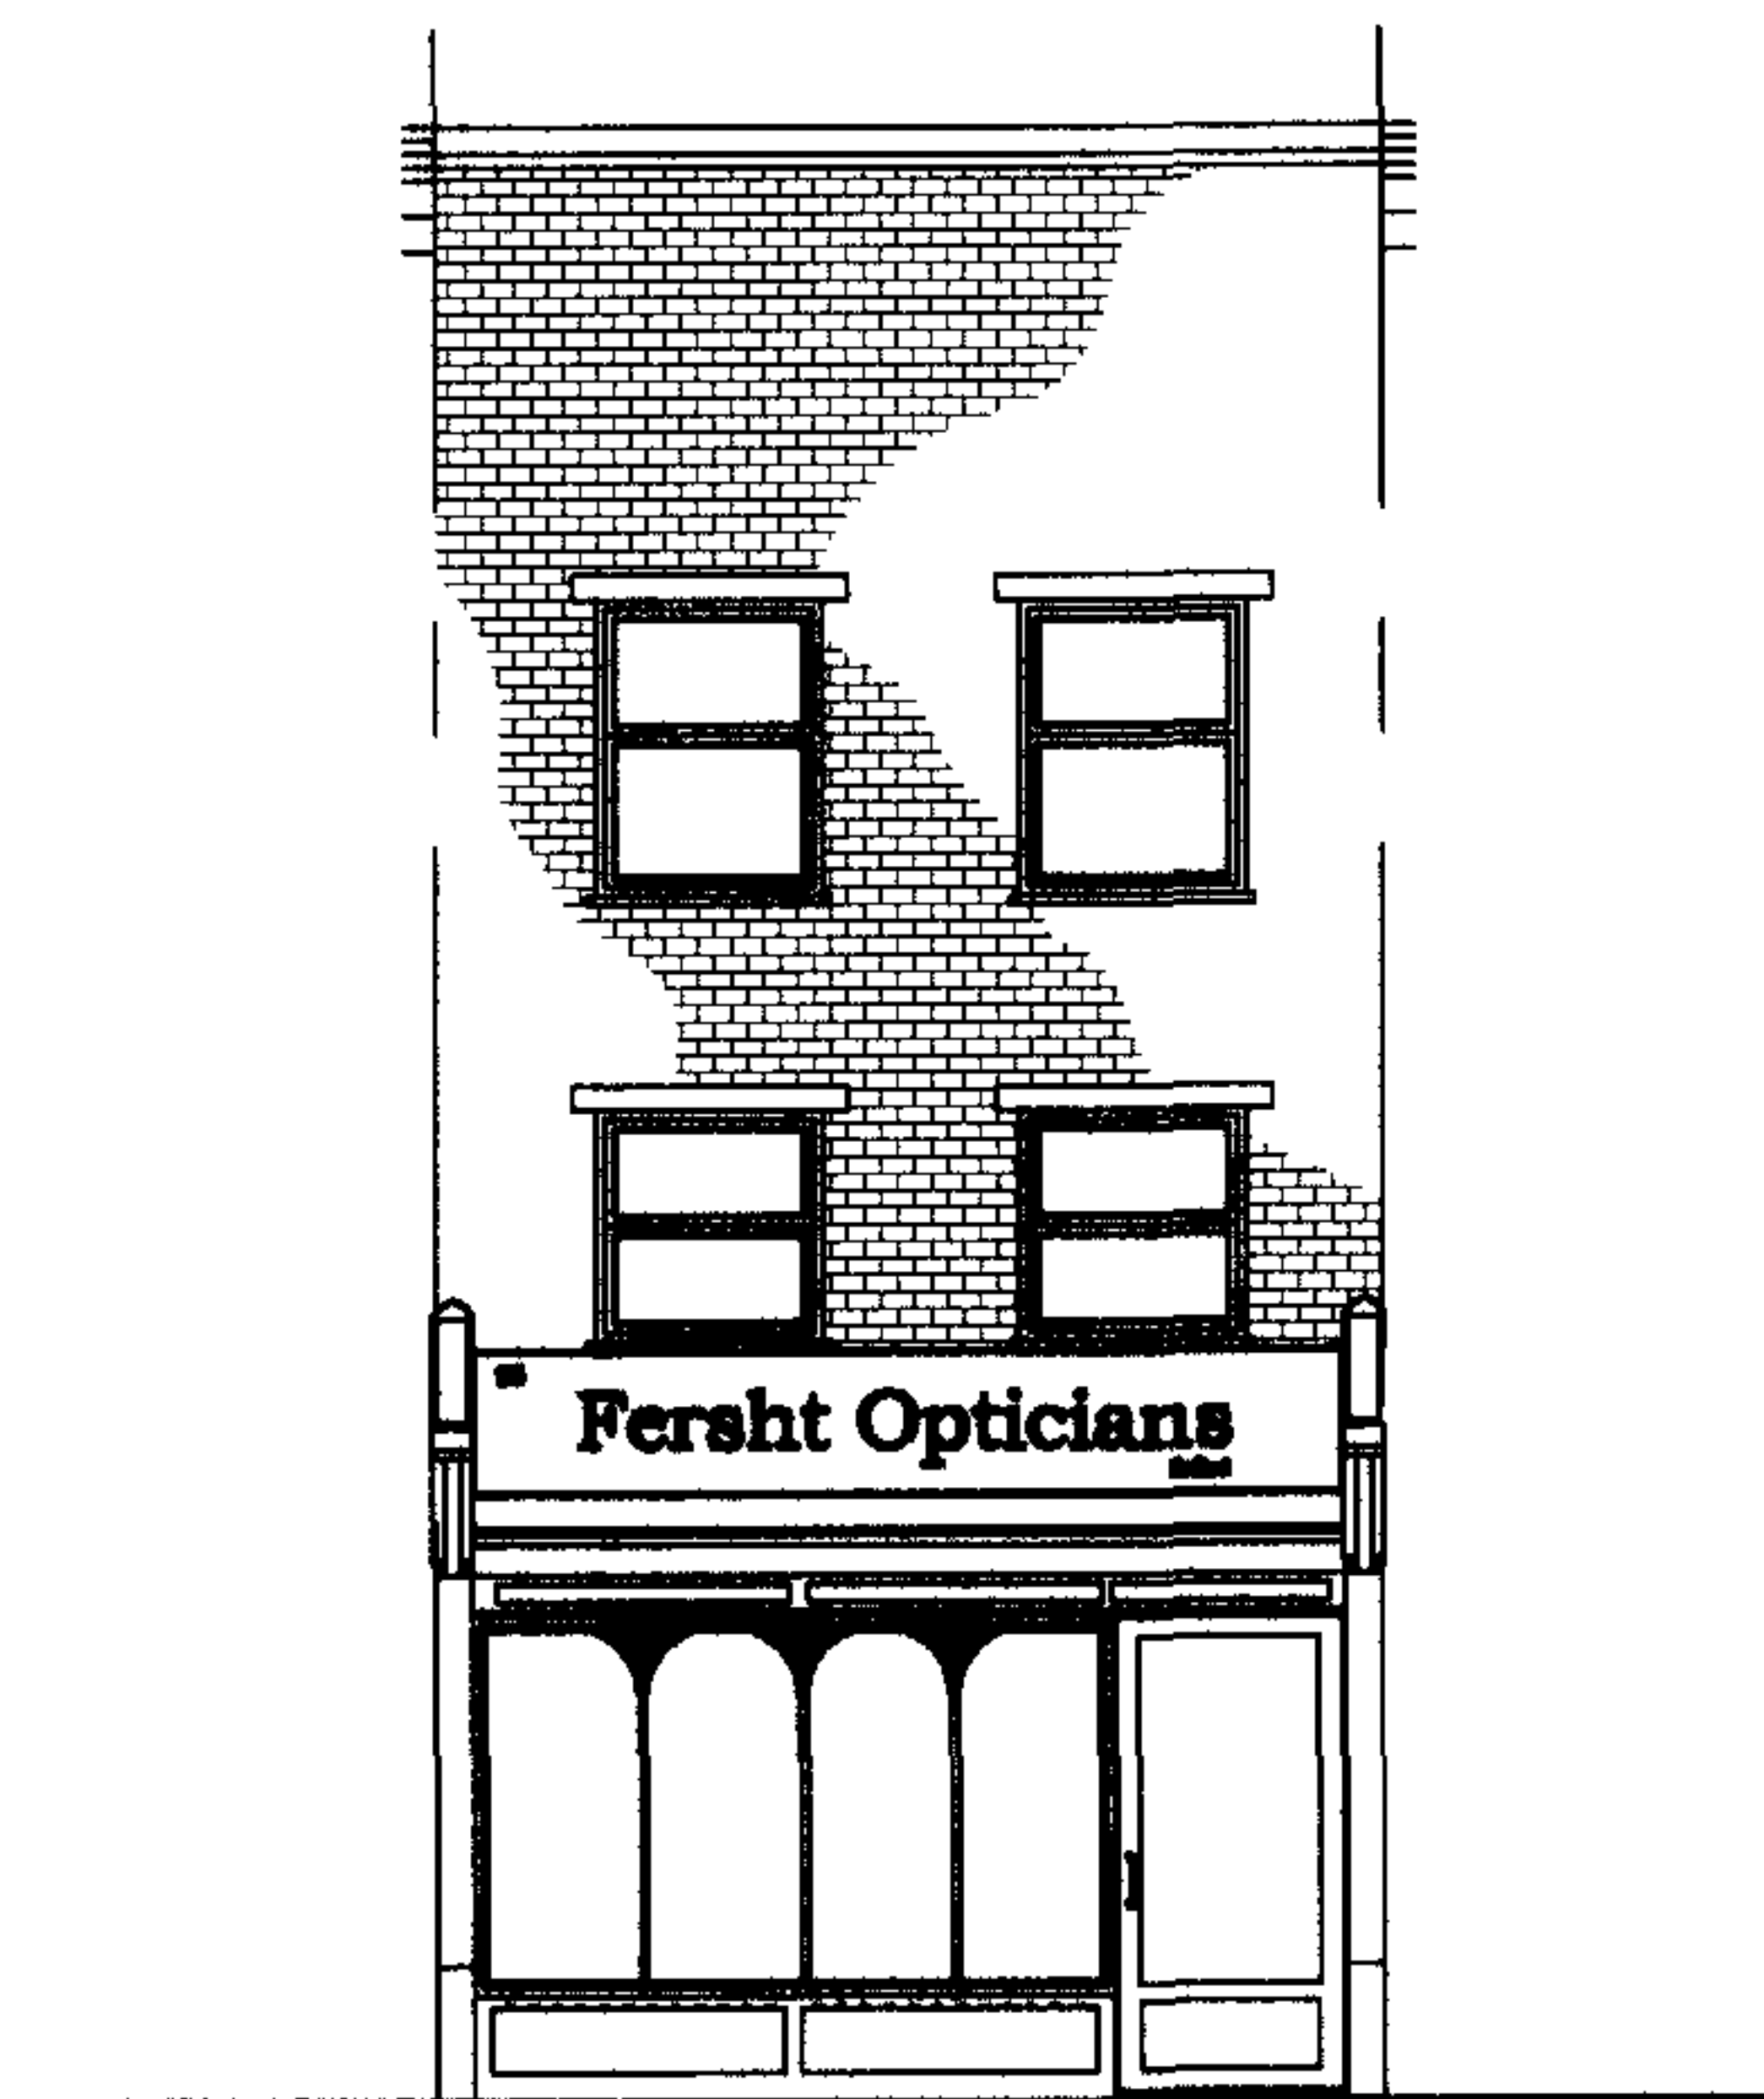

FRONT ELEVATION

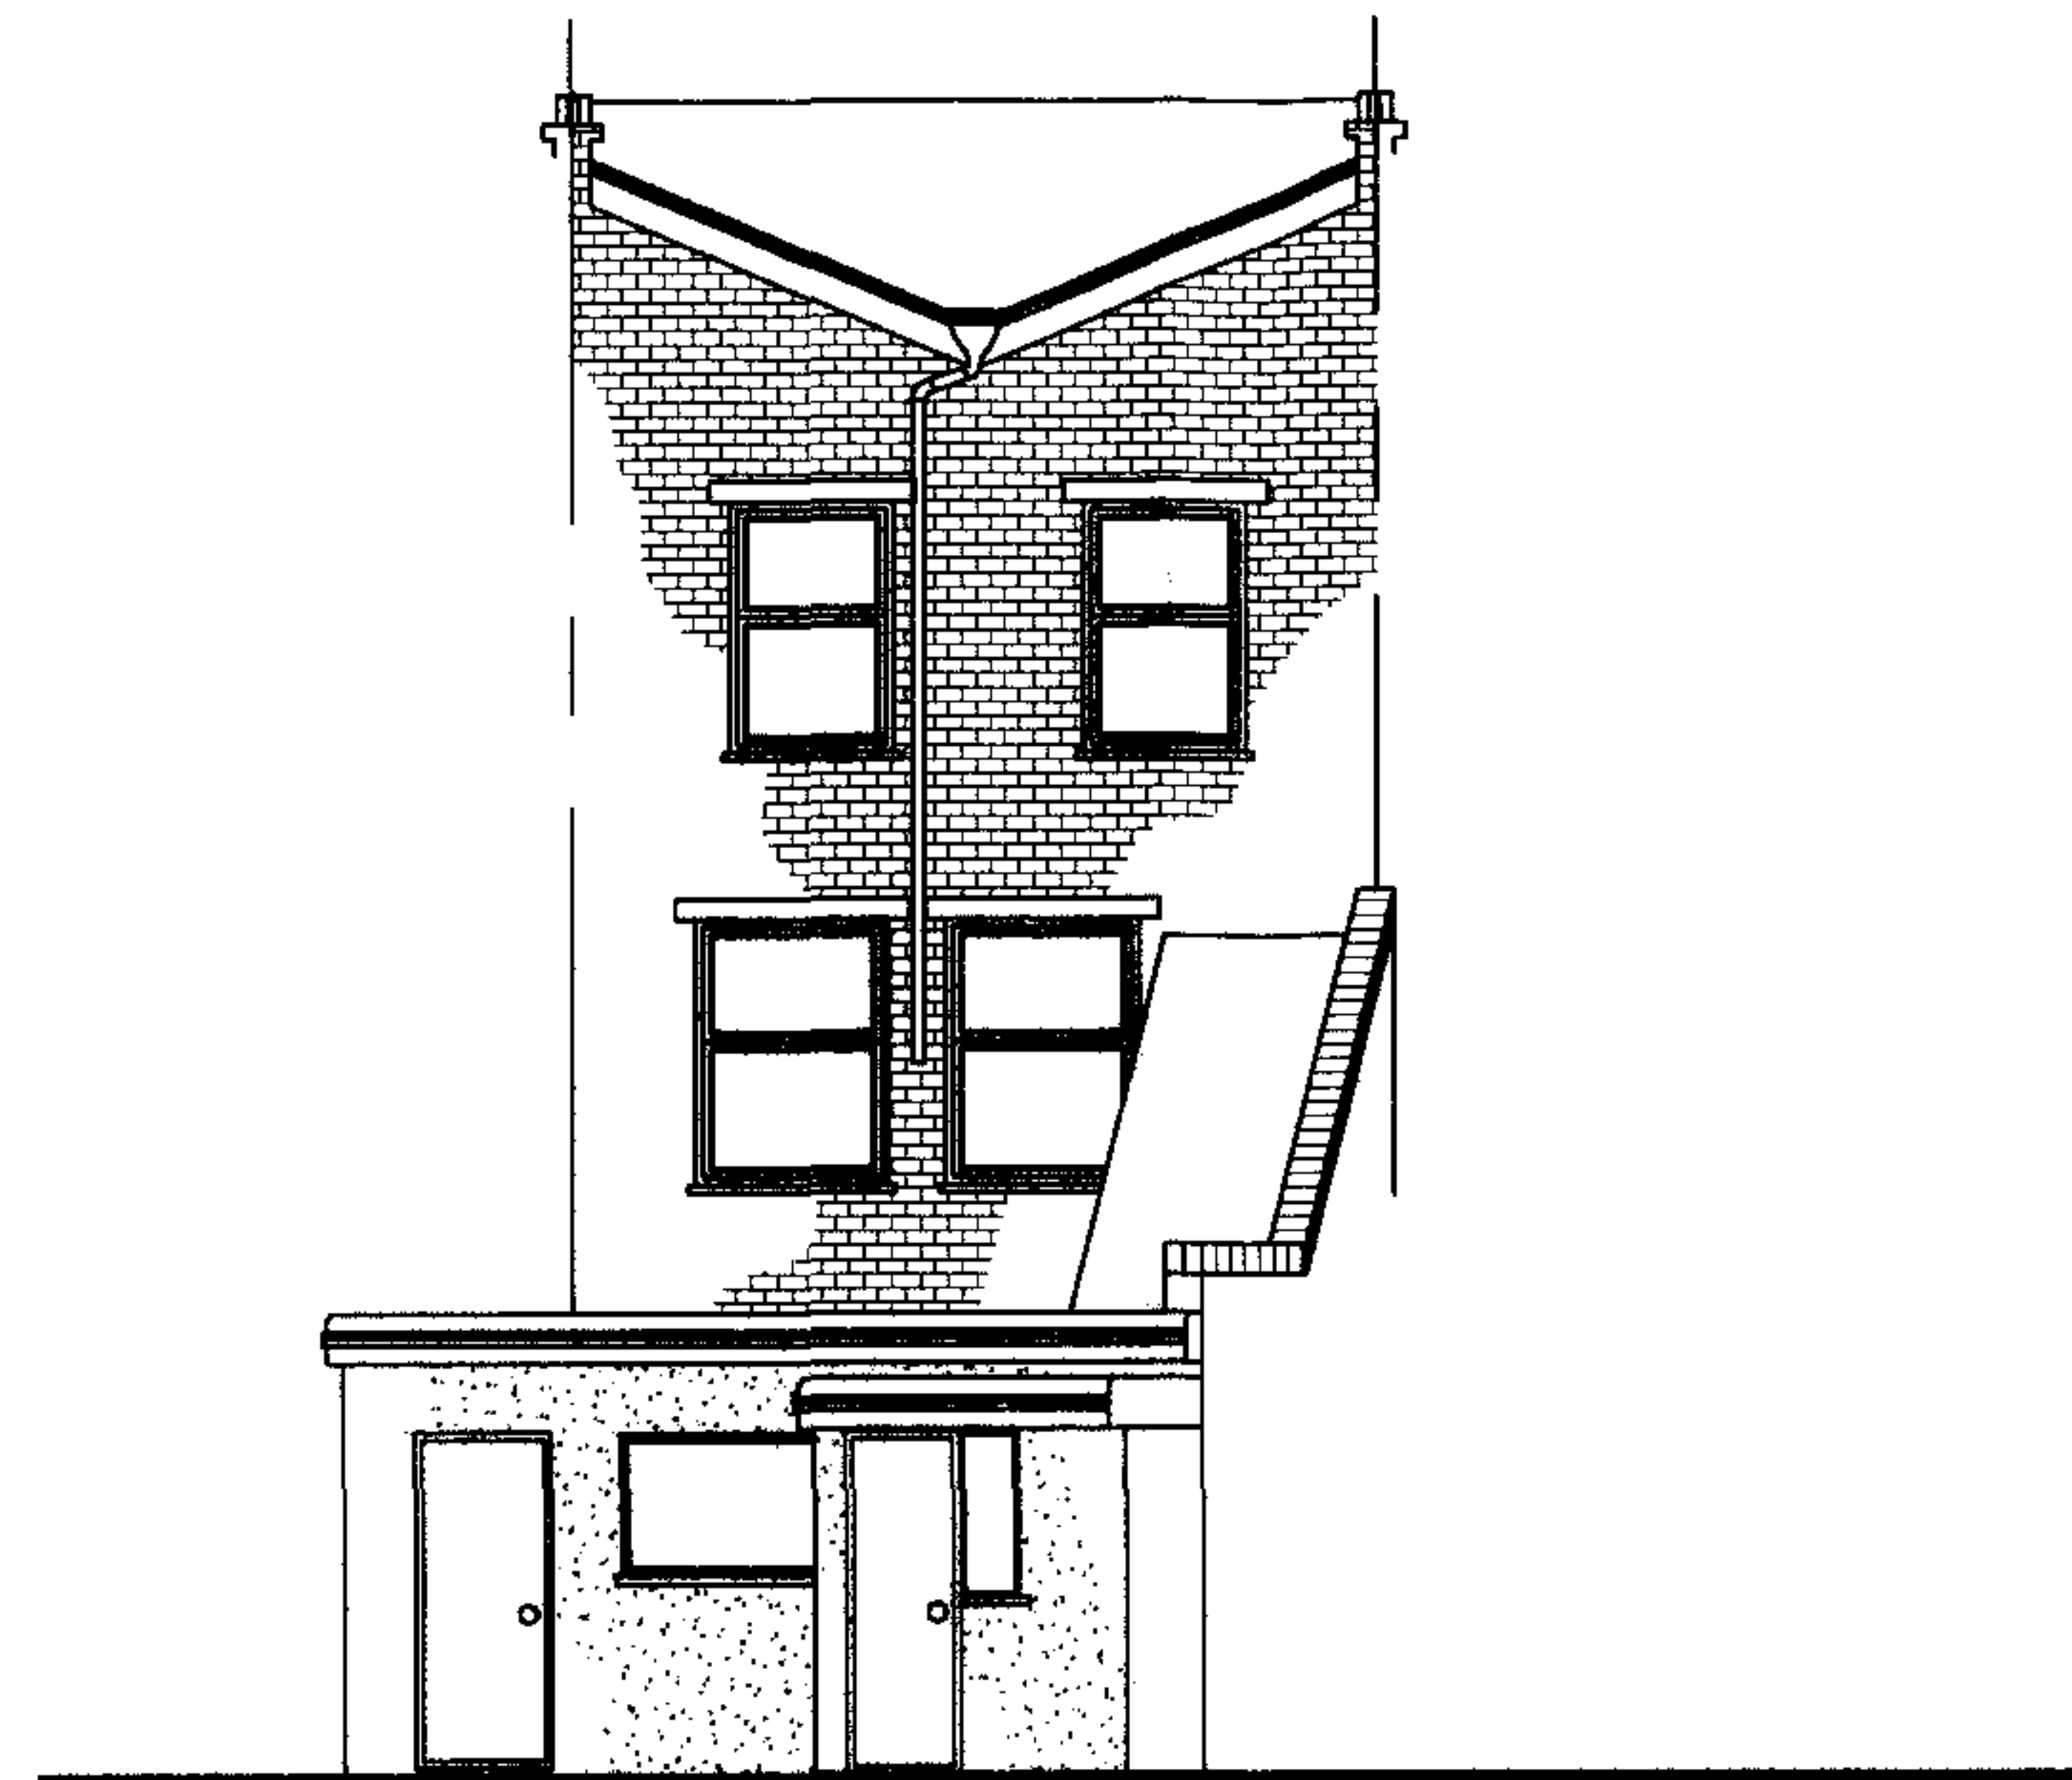

REAR ELEVATION

REV A SECOND FLOOR REMOVED
REVISIONS

MAY 07
DATE

07970 647449

DZiNE

TITLE

EXISTING ELEVATIONS / PROPOSED
SECTION

ADDRESS

96 QUEENS CRESENT

LONDON

NW5

CLIENT

KEENESE SERVICES LTD

SCALE

1:100

DATE


FEB 2007

DRAWING No.

070226 / 04

REV. A

2007 / 1499 / PR1

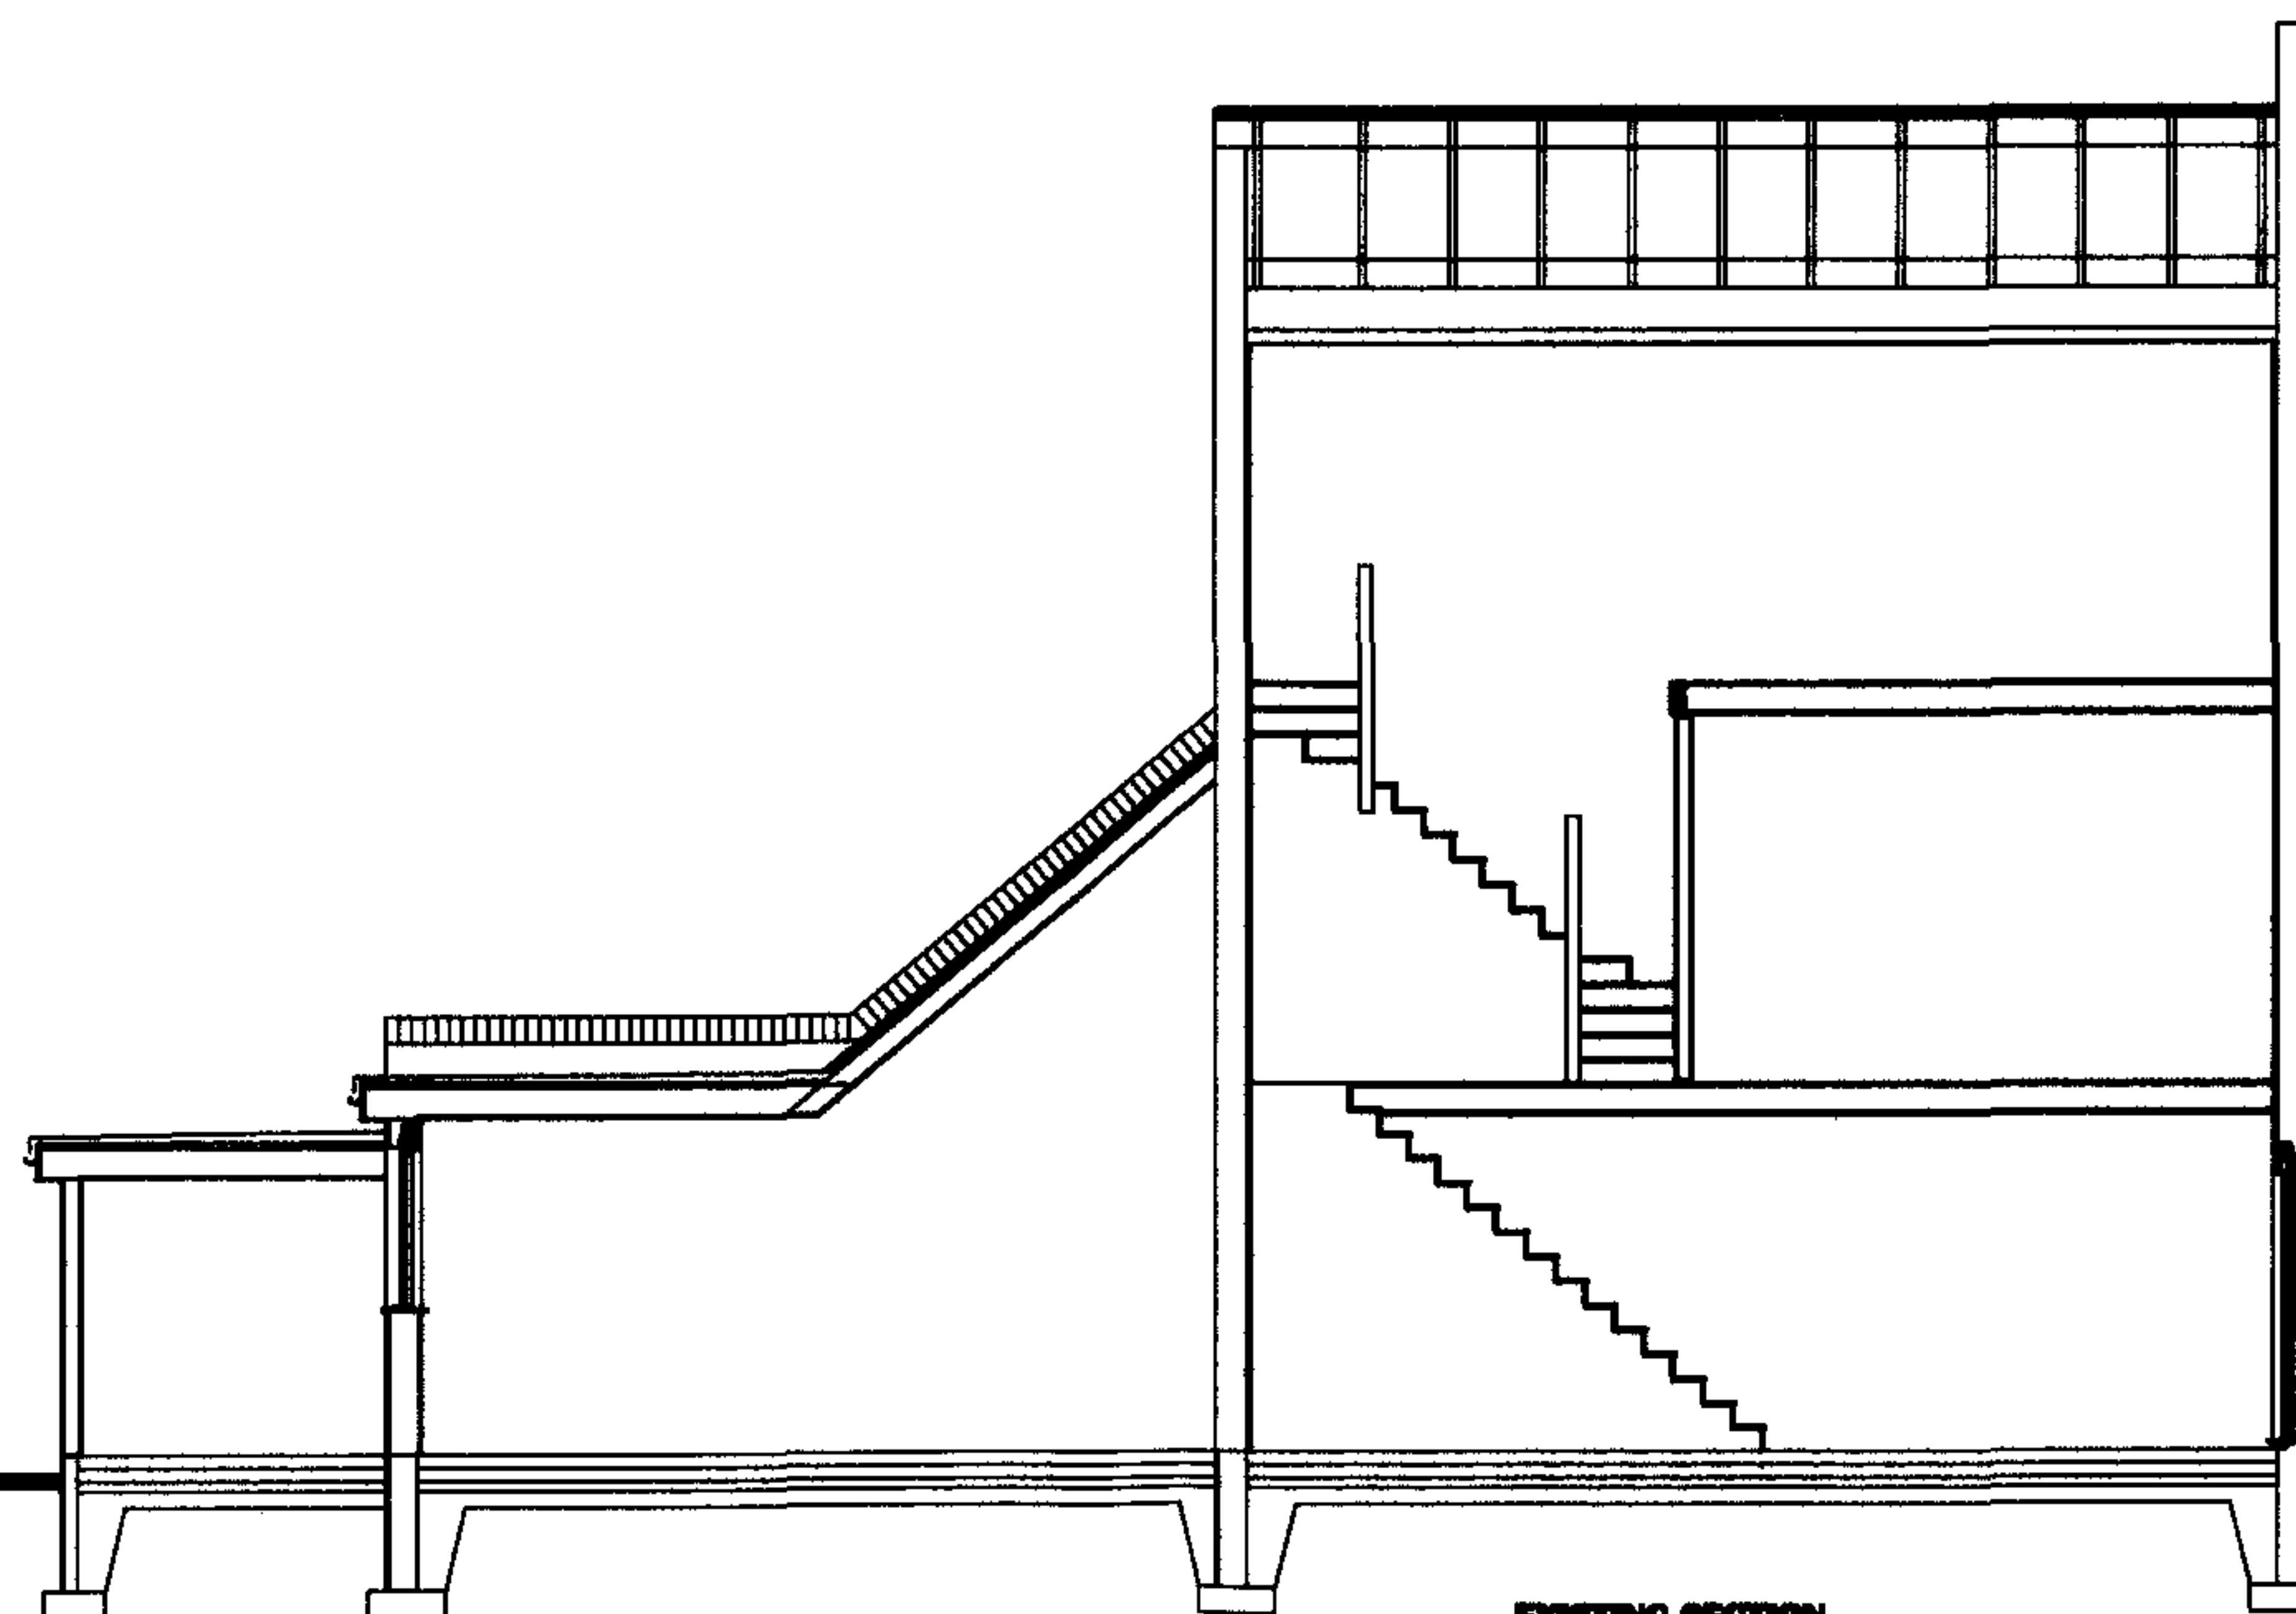

EXISTING SECTION