



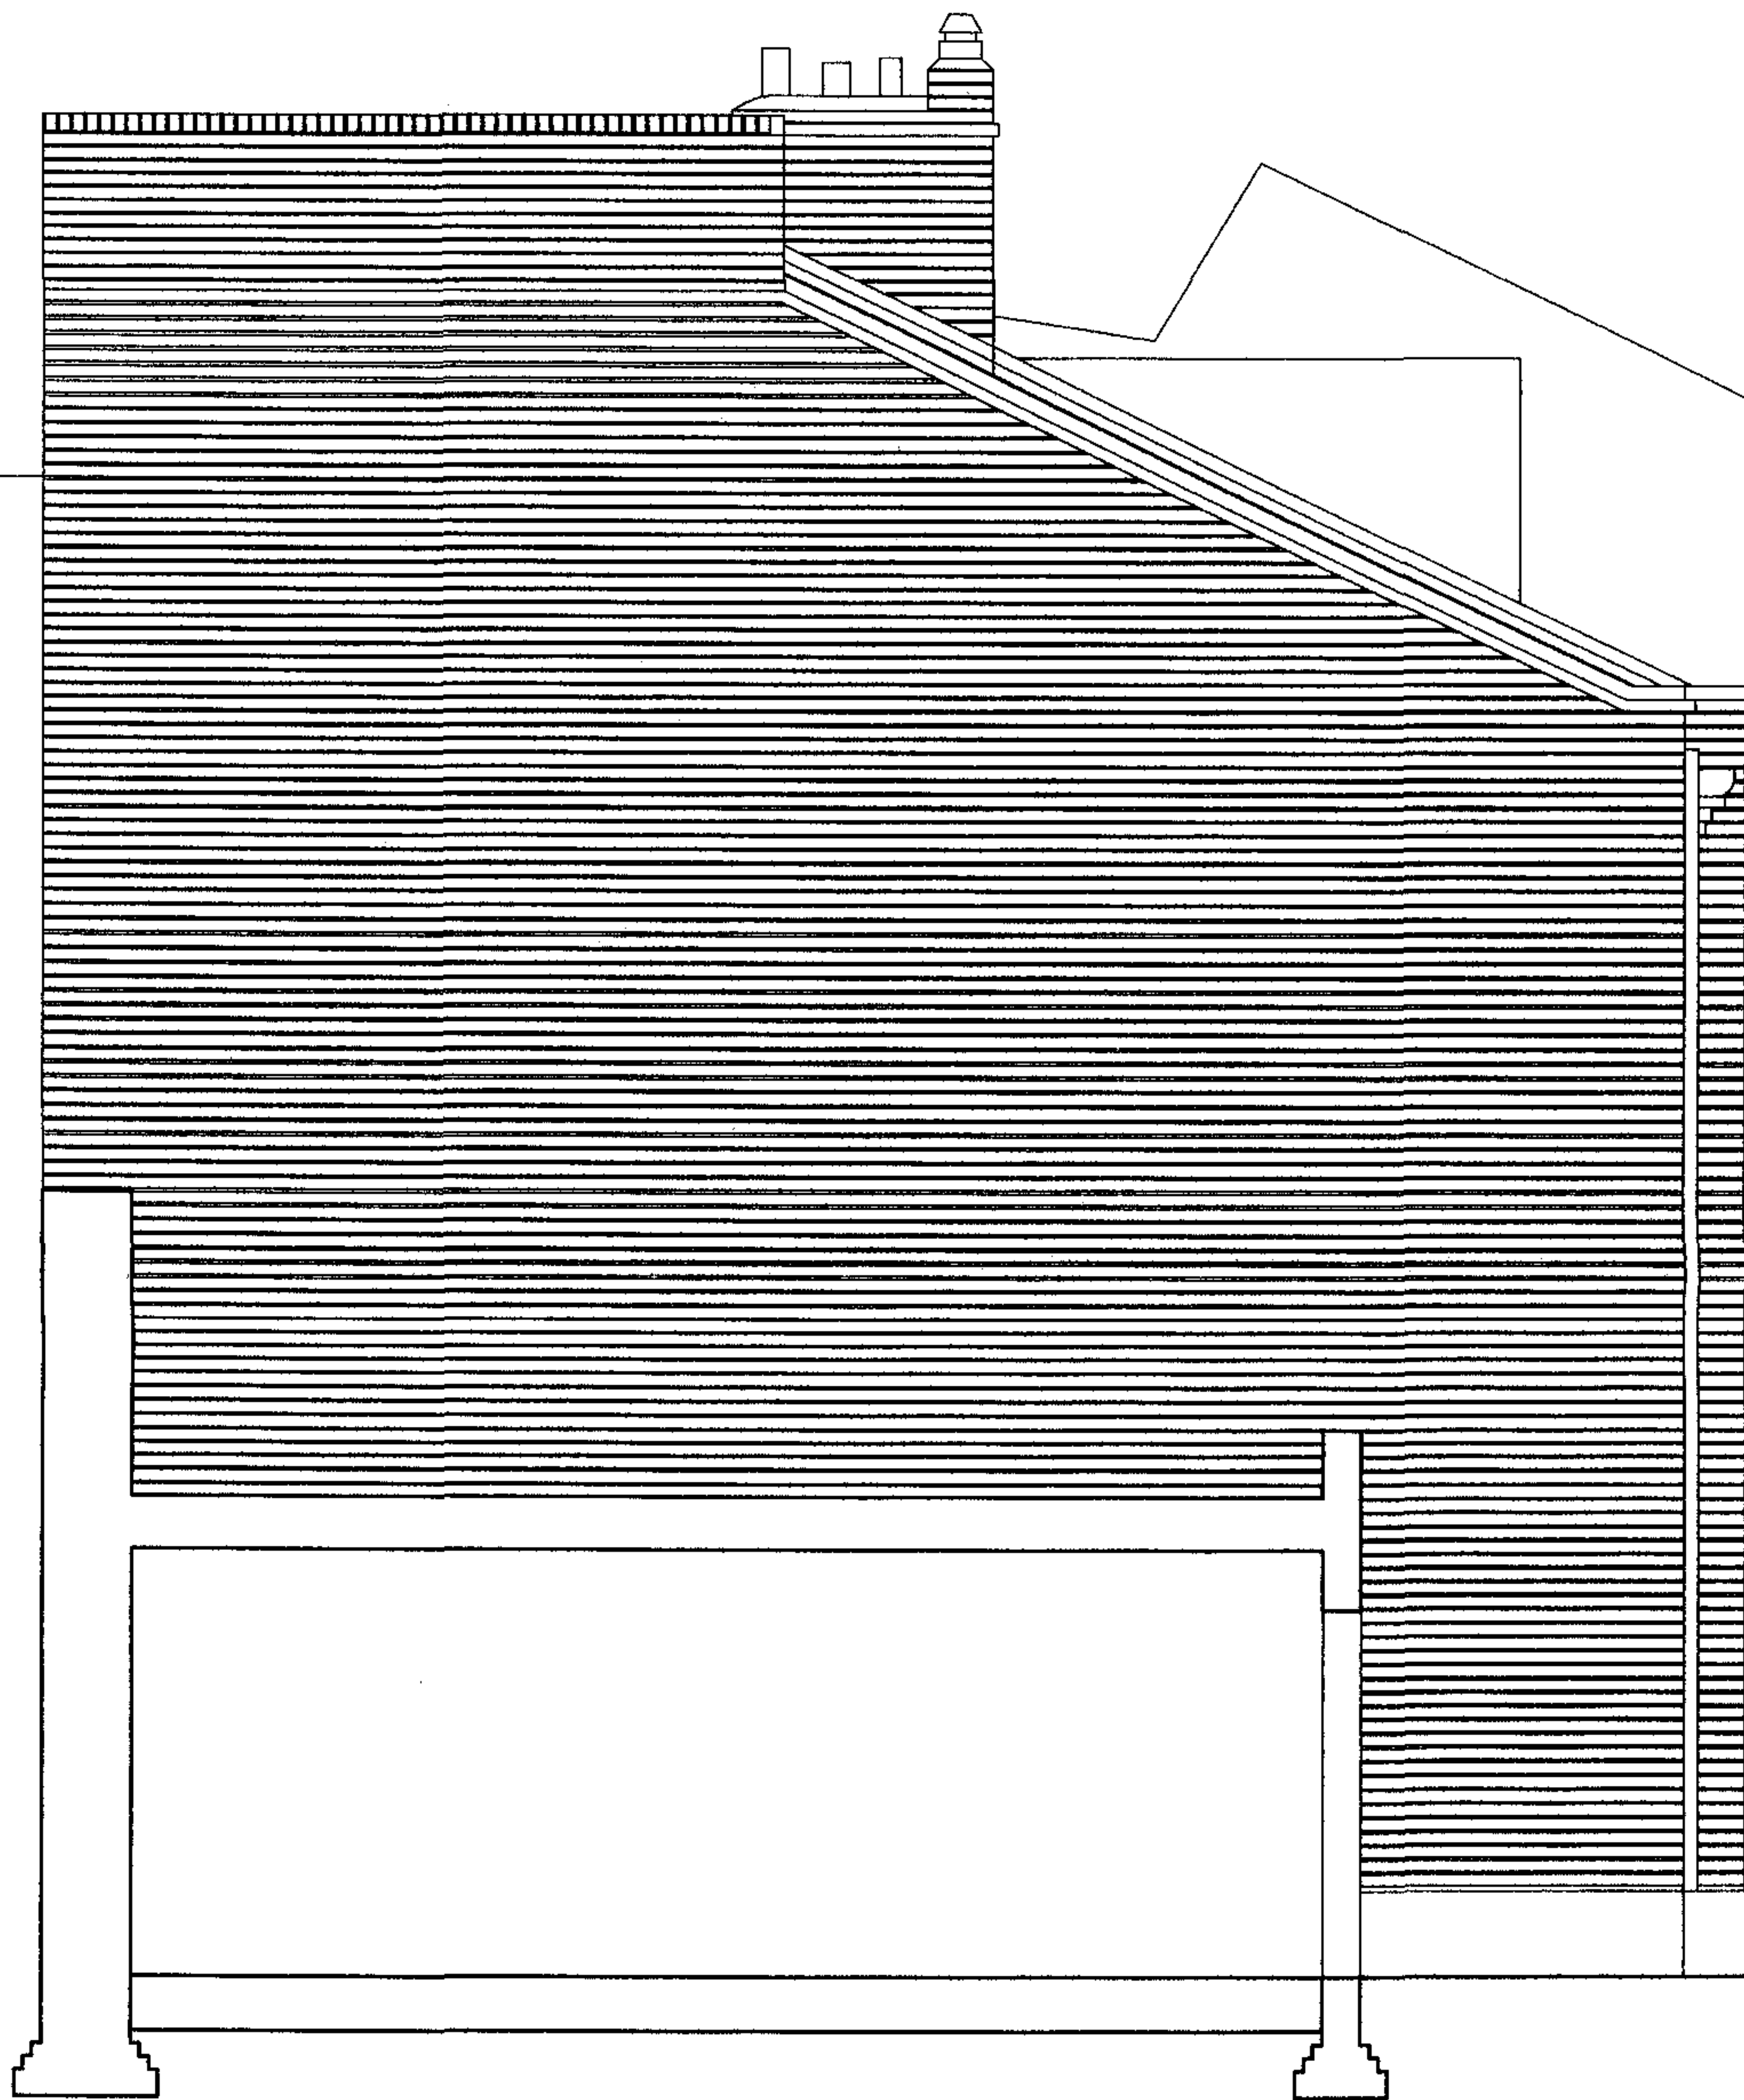



2007/1866/PR1

Revision	Date	By	Amendments	Project	COUPDEVILLE 24 Devonshire House Tel : +44 (0) 208 995 8061 London Fax : +44 (0) 208 995 8061 W4 2HA E-Mail: info@coupdeville.net			
Do not scale, use figured dimensions only. All dimensions to be verified on site prior to the commencement of any work or the production of any shop drawing. This drawing to be read in conjunction with all related Architect's and Engineer's drawings and any other relevant information.				Drawing Title	Date	Drawn By	Drawing Number	
				Proposed West Elevation	12.06		747-PL-10A	
					Scale	Checked By	Revision	
					1:50			

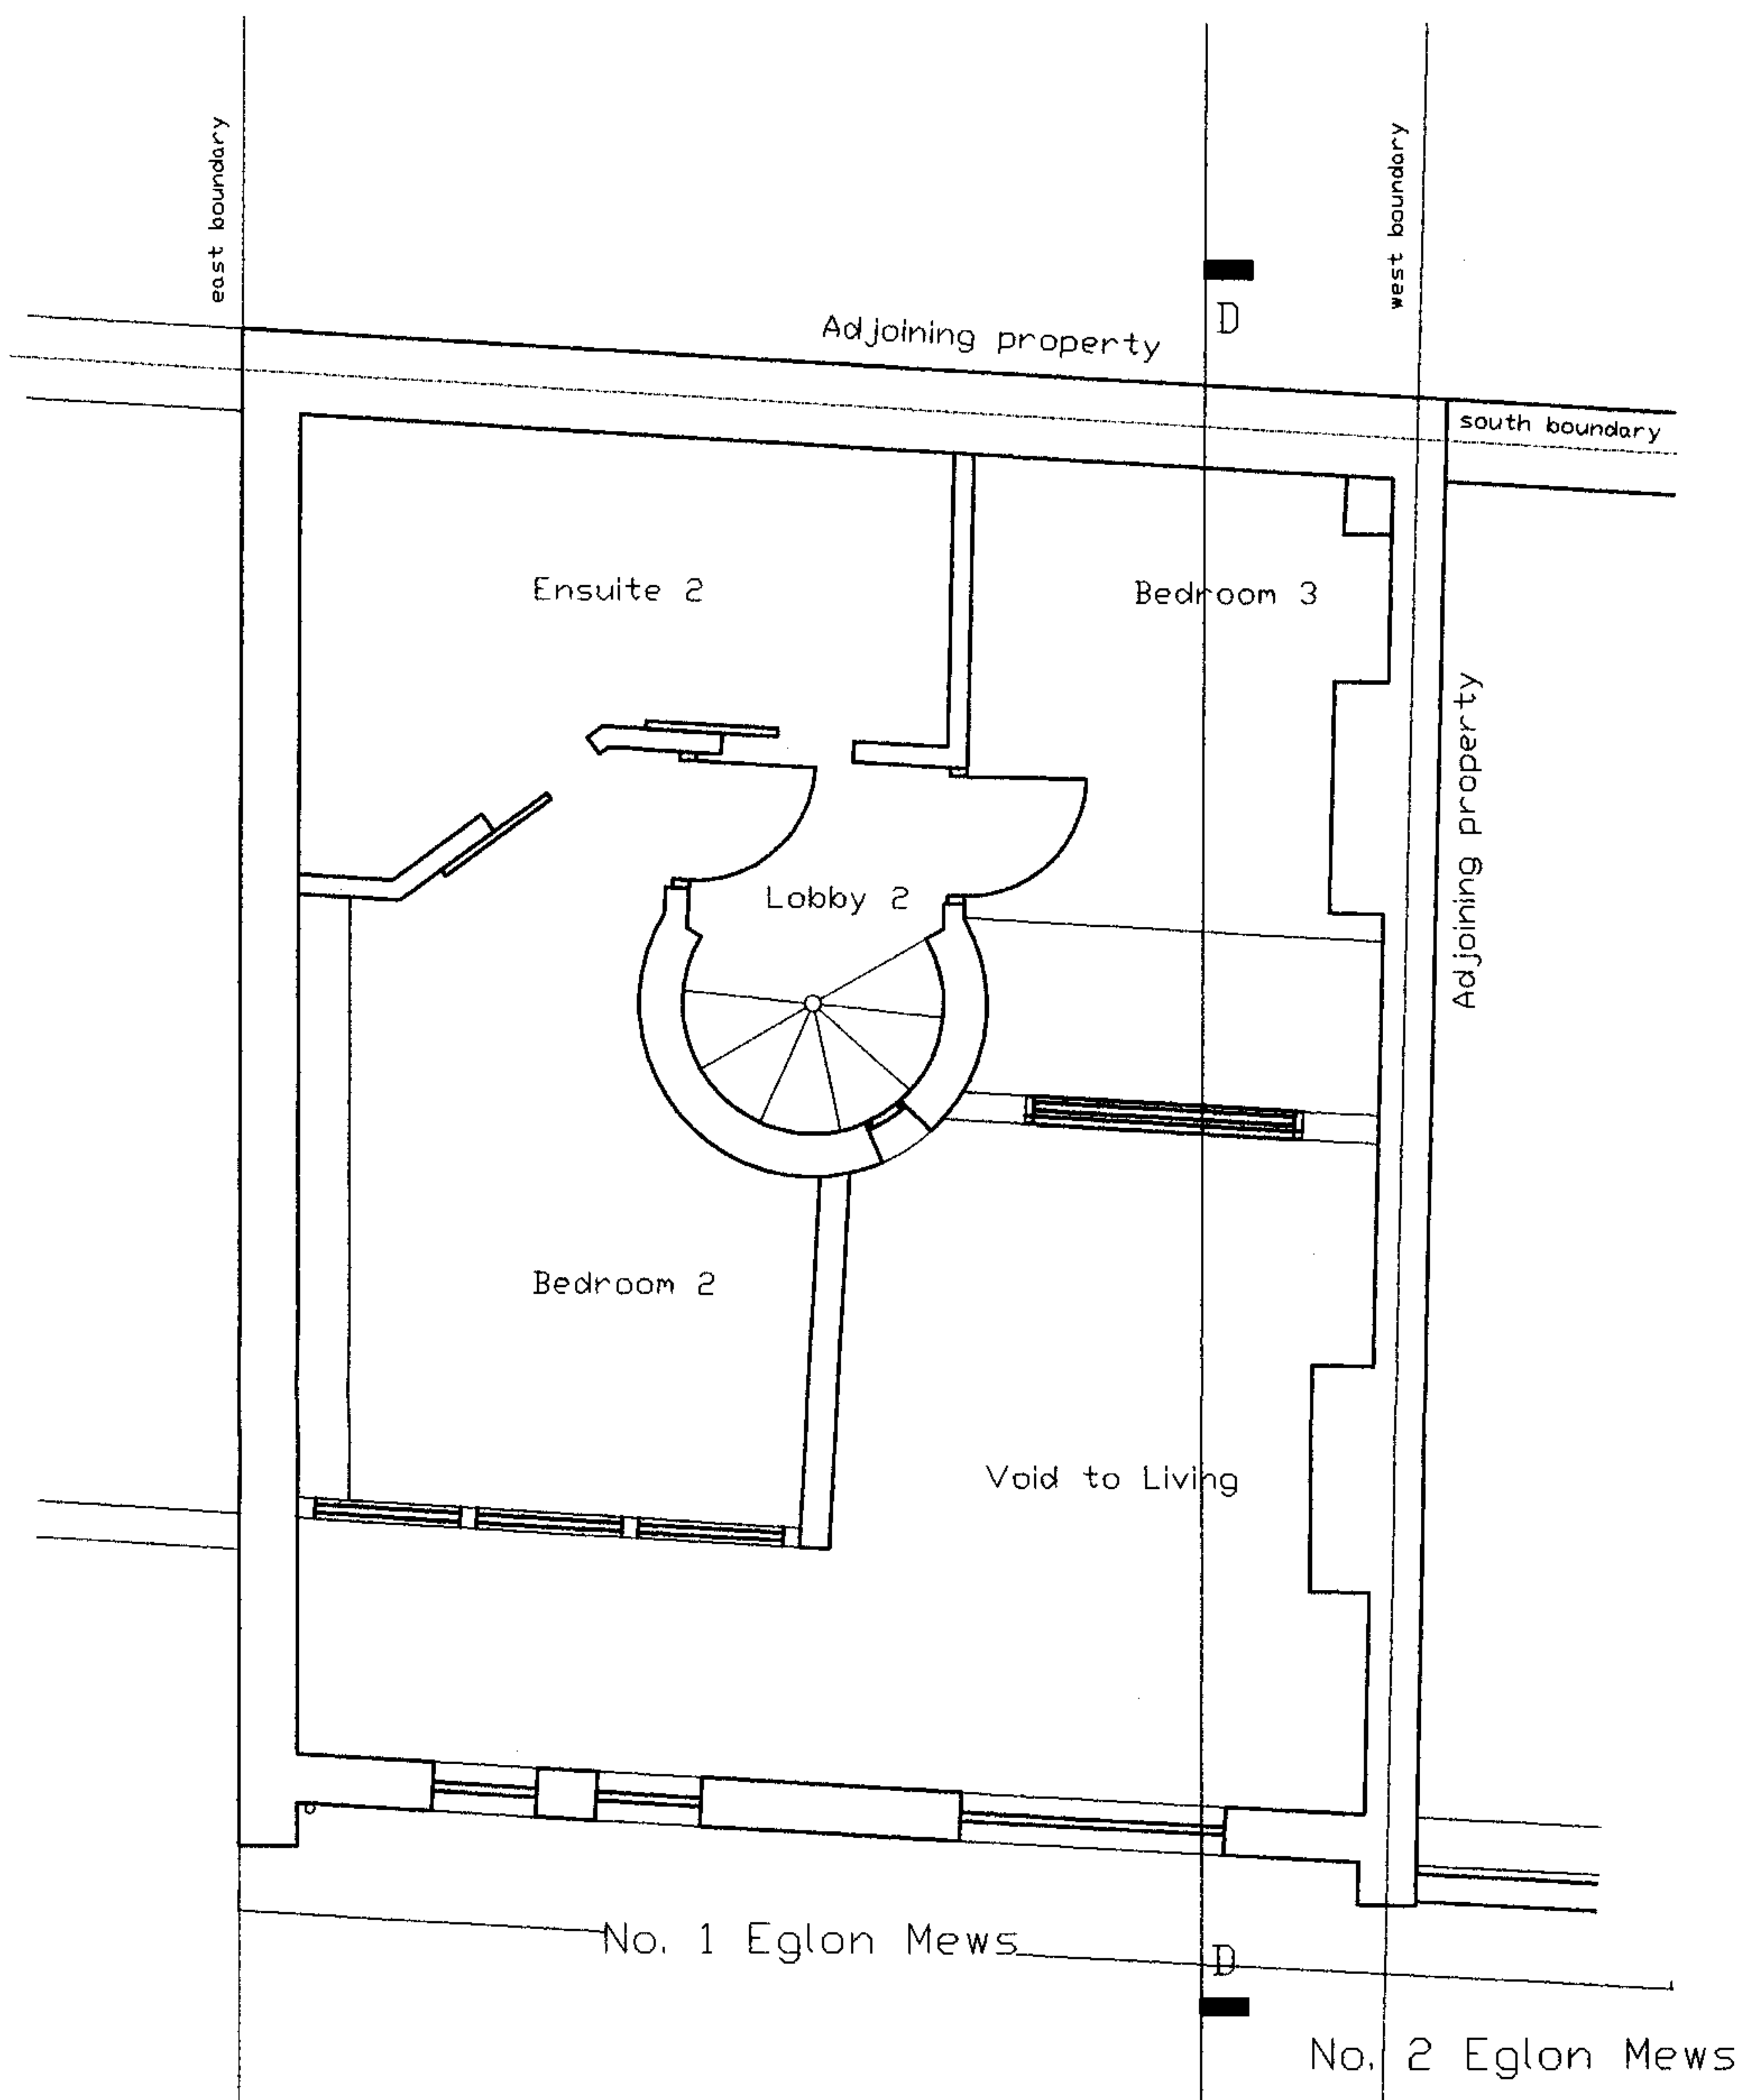

2007/1866/PR1

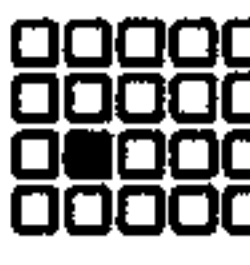Revisior	Date	By	Amendments	Project	 COUPDEVILLE		
				EGLOM MEWS	14 Devonshire Mews London W4 2HA Tel : +44 (0) 206 998 0061 Fax : +44 (0) 206 998 0061 E-Mail: info@coupeville.net		
Do not scale, use figured dimensions only. All dimensions to be verified on site prior to the commencement of any work or the production of any shop drawing. This drawing to be read in conjunction with all related Architect's and Engineer's drawings and any other relevant information.				Drawing Title	Date	Drawn By	Drawing Number
				Proposed Second Floor	12.06		747-PL-05A
				Scale	1:50	Checked By	Revision

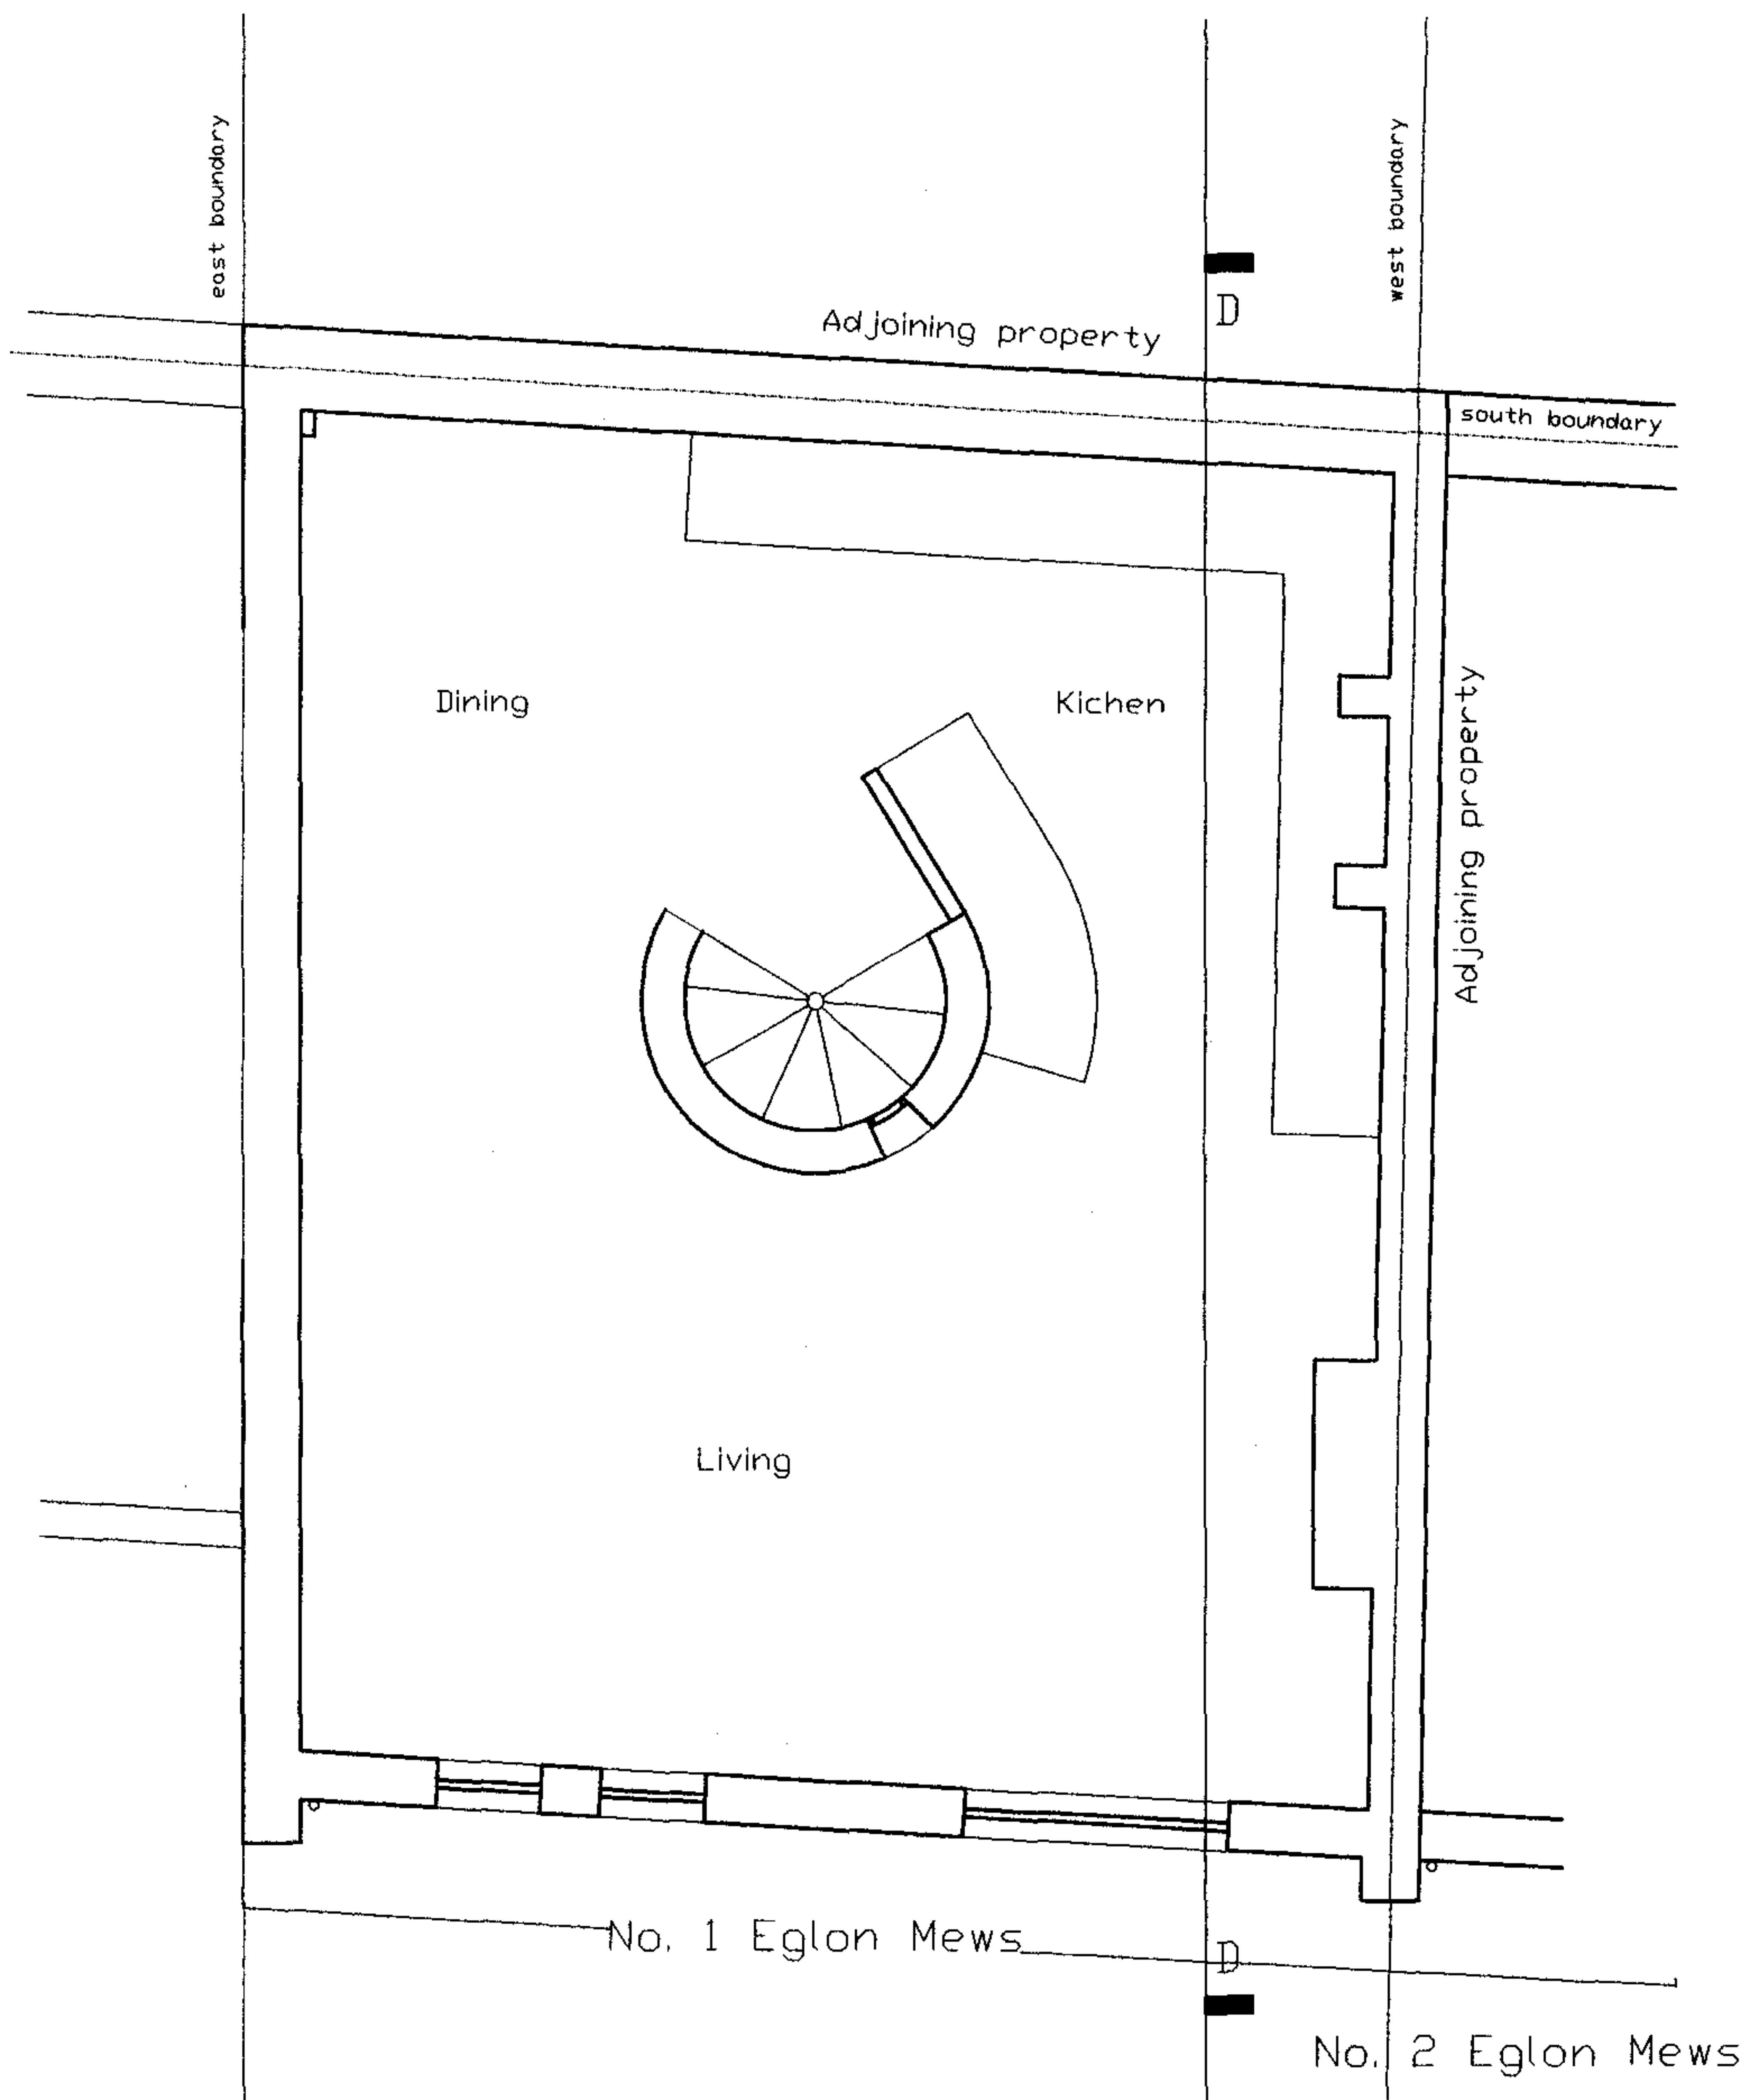

2007/1866/PR1

Revision	Date	By	Amendments	Project	 COUPDEVILLE 14 Devonshire Place London W4 2HA Tel : +44 (0) 208 996 0061 Fax : +44 (0) 208 996 0061 E-Mail: info@coupeville.net		
Do not scale, use figured dimensions only. All dimensions to be verified on site prior to the commencement of any work or the production of any shop drawing. This drawing to be read in conjunction with all related Architect's and Engineer's drawings and any other relevant information.				Drawing Title	Date	Drawn By	Drawing Number
				Proposed First Floor	12.06		747-PL-04A
					Scale	Checked By	Revision
					1:50		