



87 AVENUE ROAD

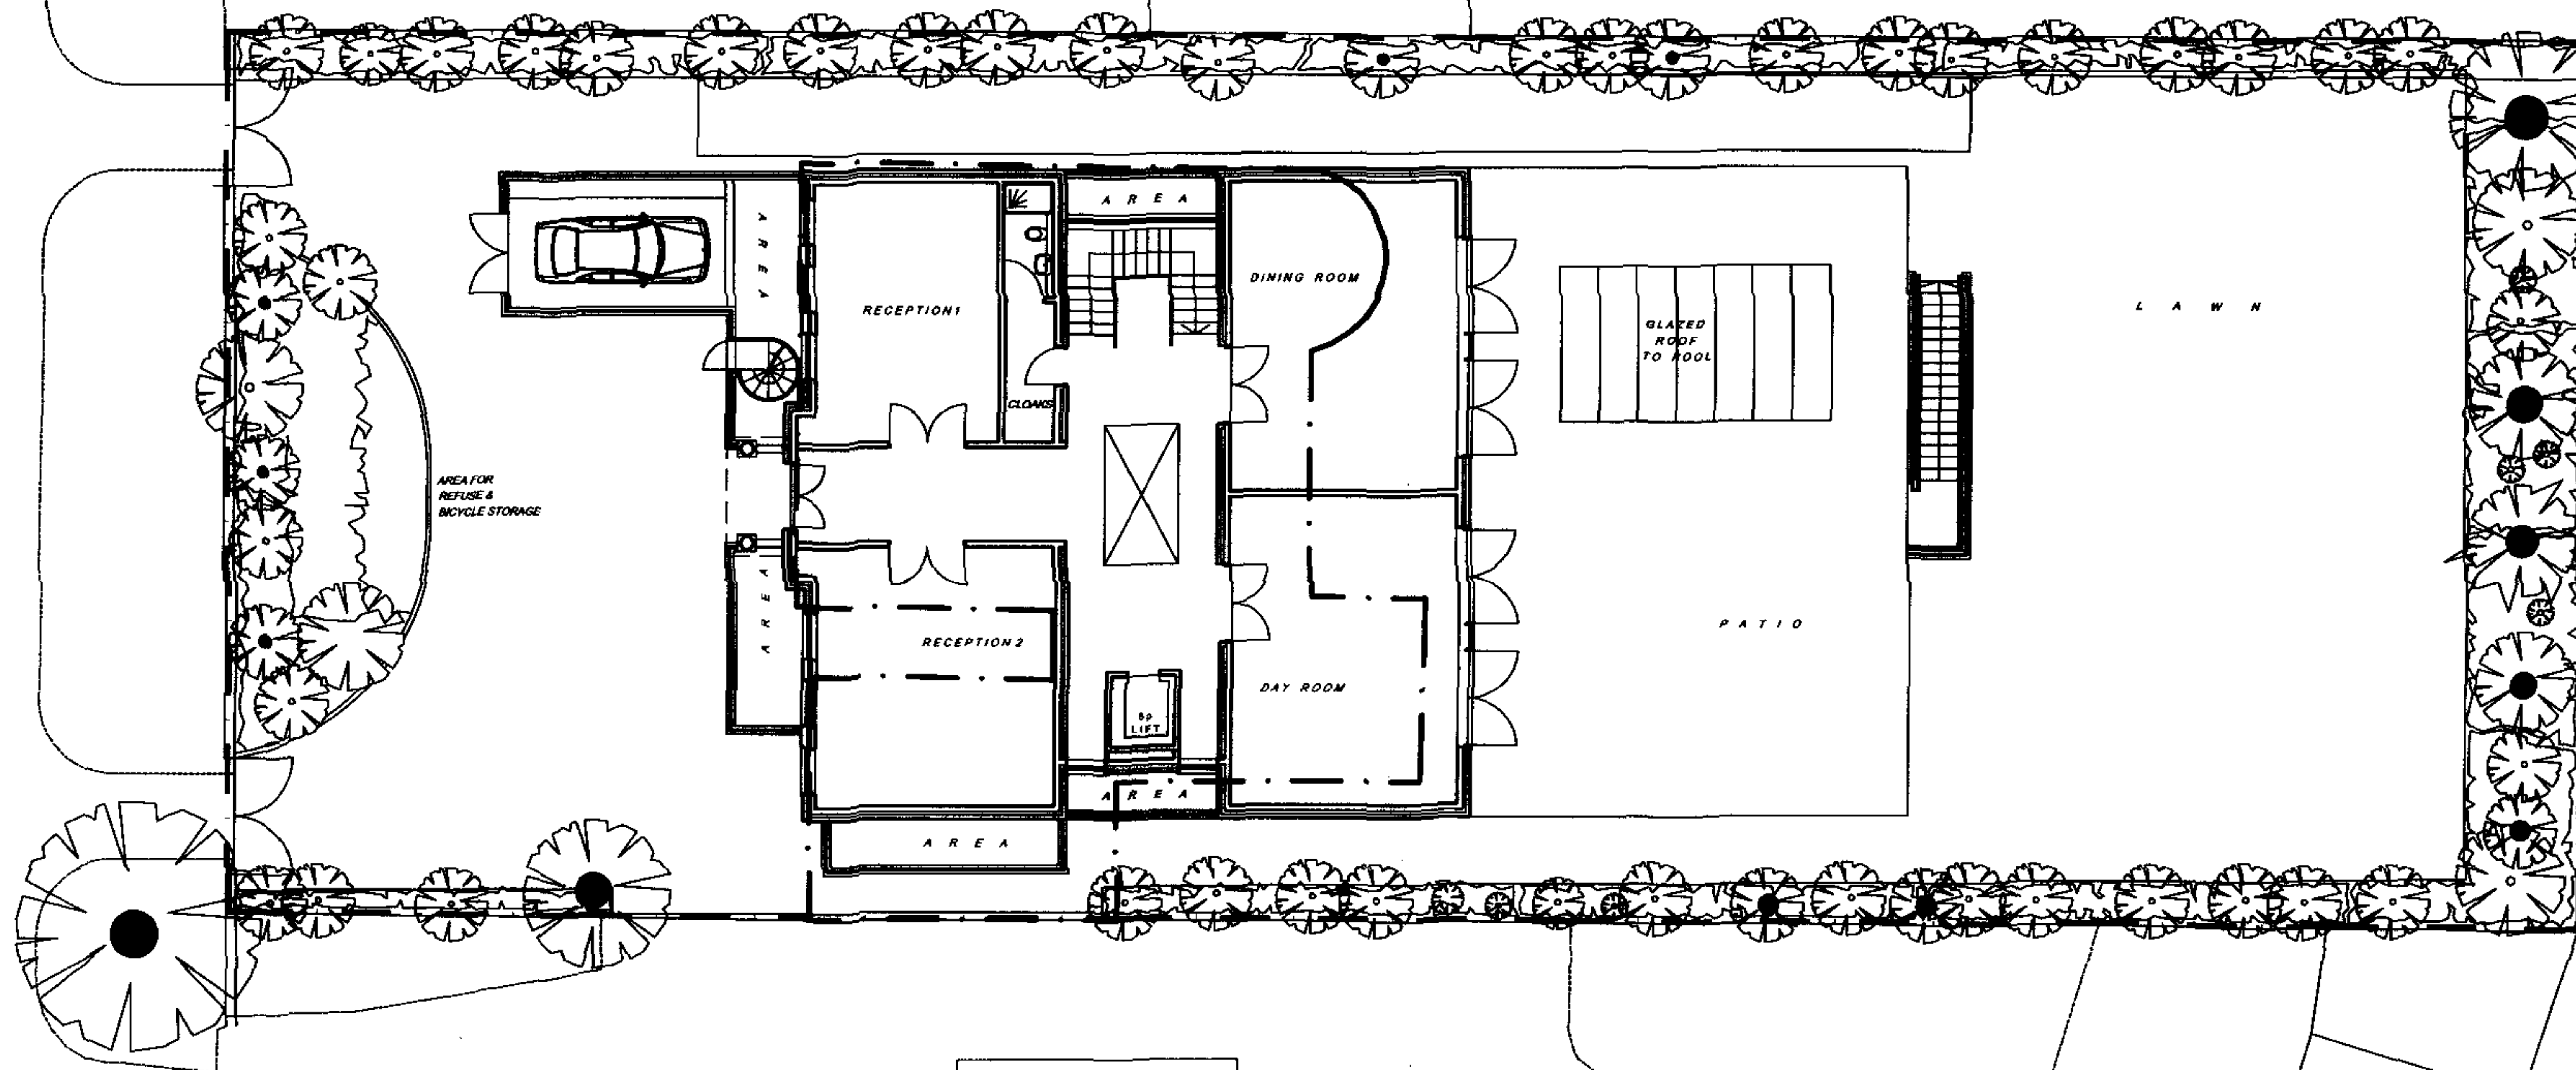

The Polygon
1 to 18

2007/2356/PR1

G	BUILDING MADE NARROWER	04/05/07	MS
F	BUILDING RELOCATED, CAR LIFT ADDED, STAIRS CHANGED	27/03/07	MS
Revision	Description	Date	By
REVISIONS			
DO NOT SCALE FROM DRAWING. USE FIGURED DIMENSIONS ONLY. WHERE APPLICABLE, CHECK DIMENSIONS ON SITE PRIOR TO COMMENCEMENT OF WORKS			
Project 87 AVENUE ROAD LONDON NW8 6JD SITE PLAN		Date October 2006	
Scale 1:200		Drawn JW	
Dwg. No. 5535/101		Rev. 1	Checked PB
WEIGHTMAN & BULLEN ARCHITECTS tel: 020 7323 9593 fax: 020 7637 0806 e-mail: wbb@wb-london.com			

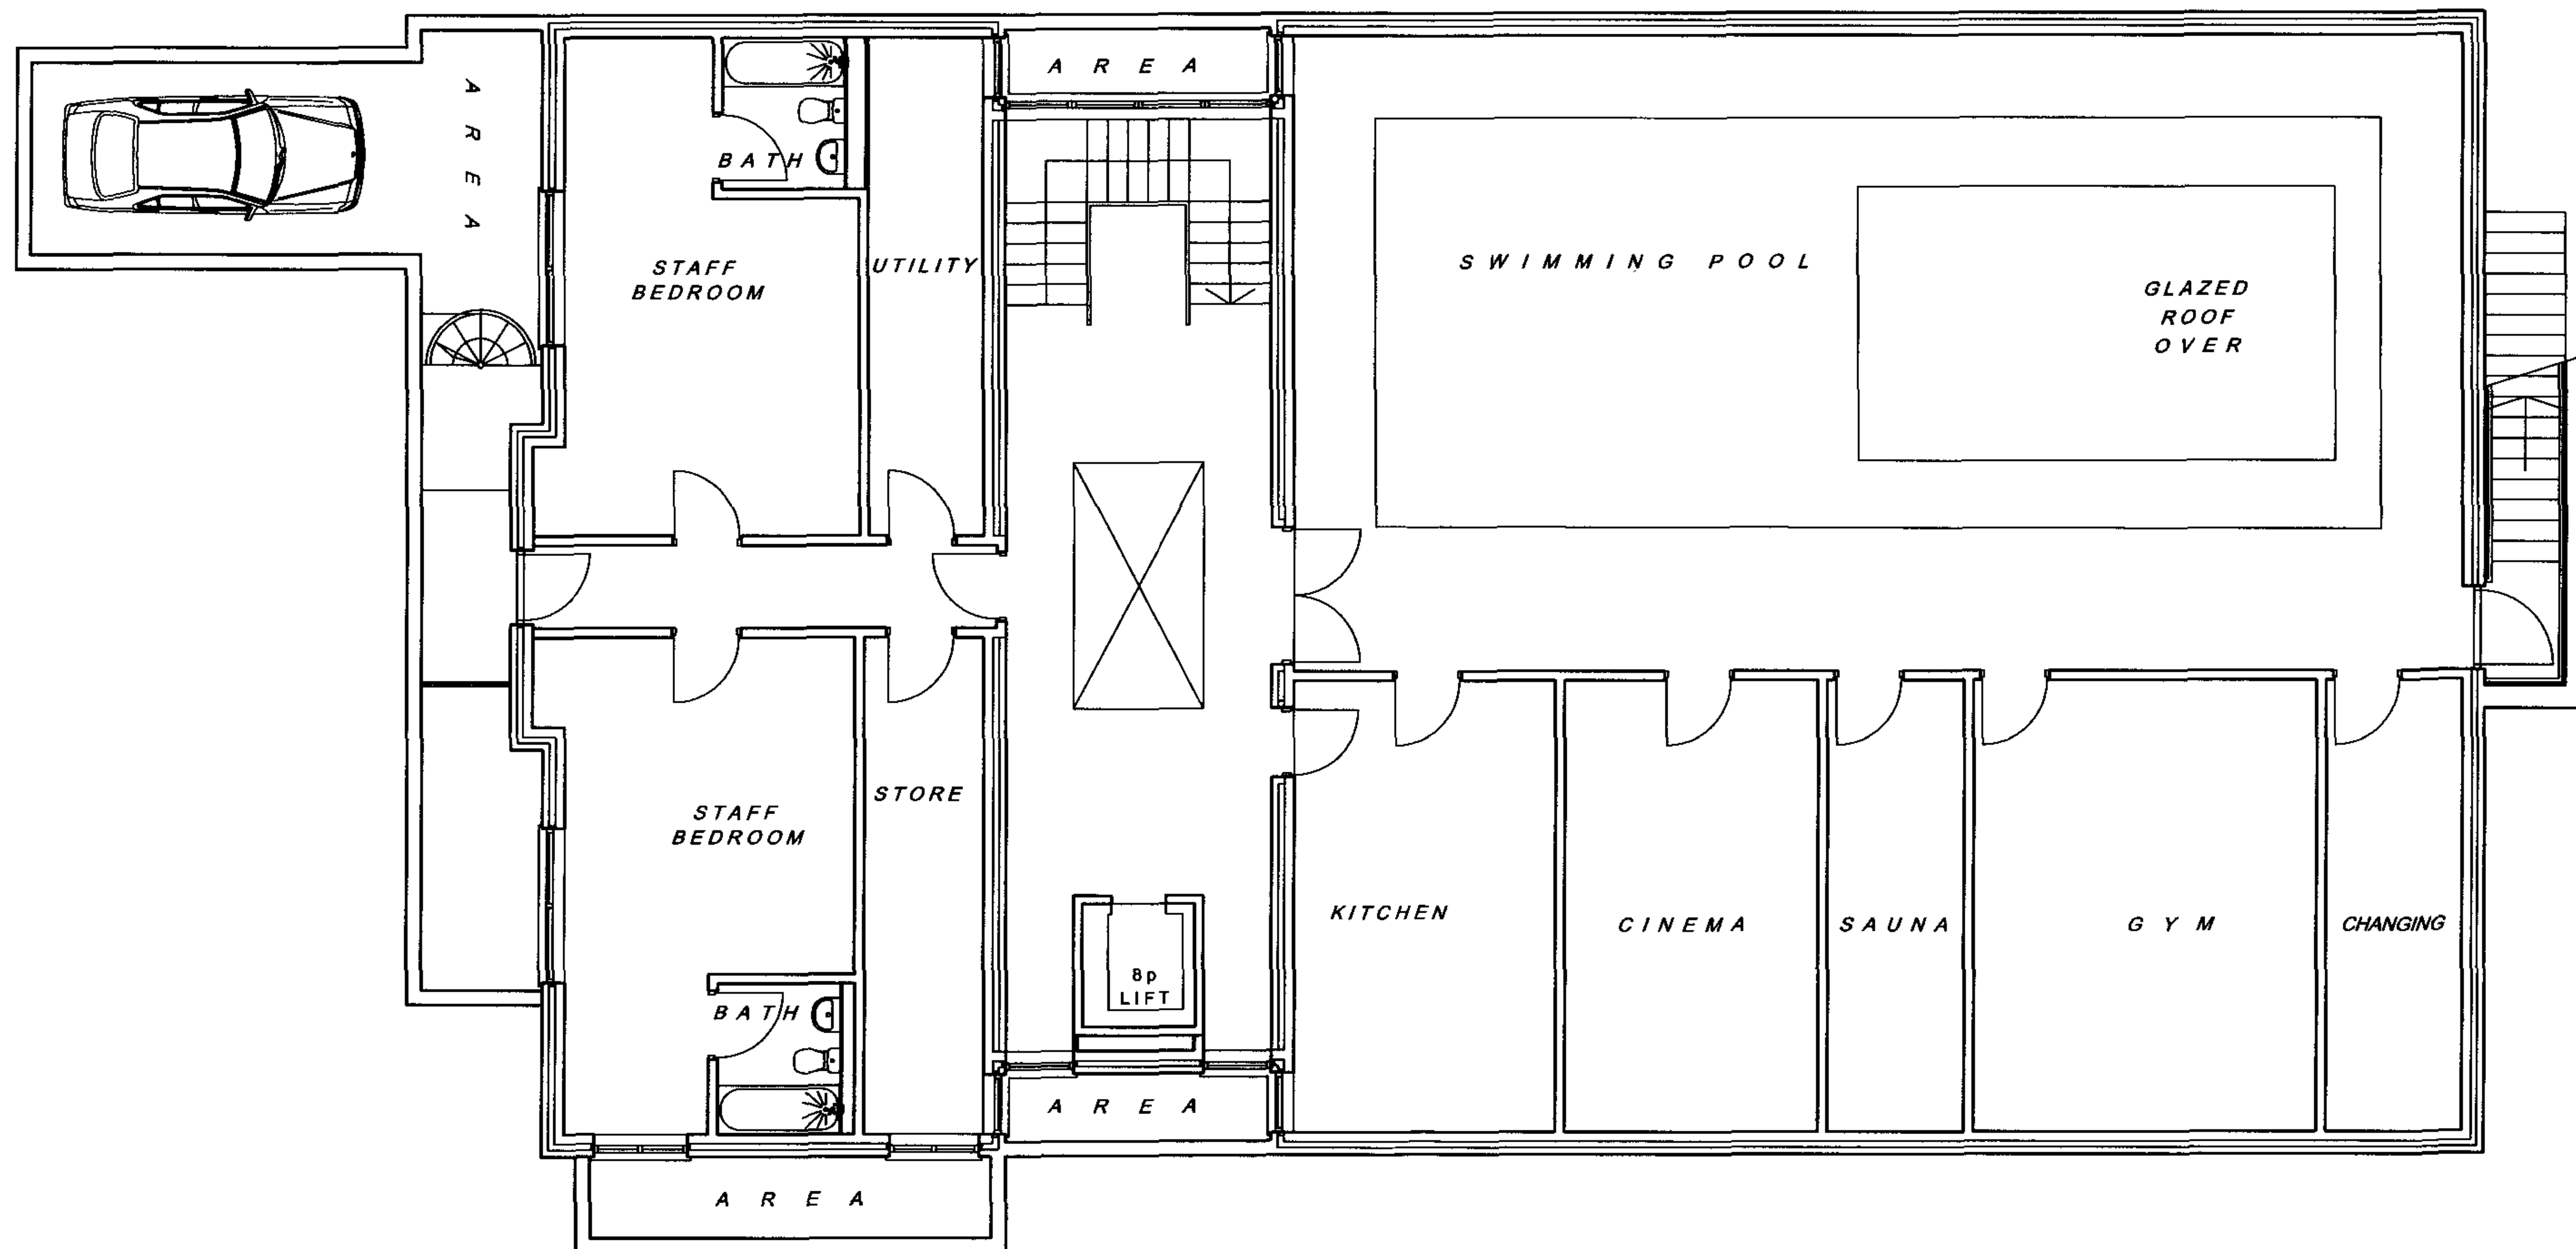


2007/2356/PR1

DO NOT SCALE FROM DRAWING. USE FIGURED DIMENSIONS ONLY. WHERE APPLICABLE, CHECK DIMENSIONS ON SITE PRIOR TO COMMENCEMENT OF WORKS.

D	BUILDING MADE SHORTER	04/05/07	MS
C	PLAN RE-POSITIONED, STORE, PLANTROOM REMOVED, STAIRS, DOORS, S. POOL CHANGED	28/03/07	MS
Revision	Description	Date	By
REVISIONS			

WEIGHTMAN & BULLEN
ARCHITECTS
 tel: 020 7323 9593 fax: 020 7637 0806
 e-mail: wb@wb-london.com

Project	87 AVENUE ROAD LONDON NW8 6JD BASEMENT PLAN	Date	June 2006
Dwg. No.	5535/102	Scale	1:100
Rev.	E	Drawn	JW
		Checked	PB

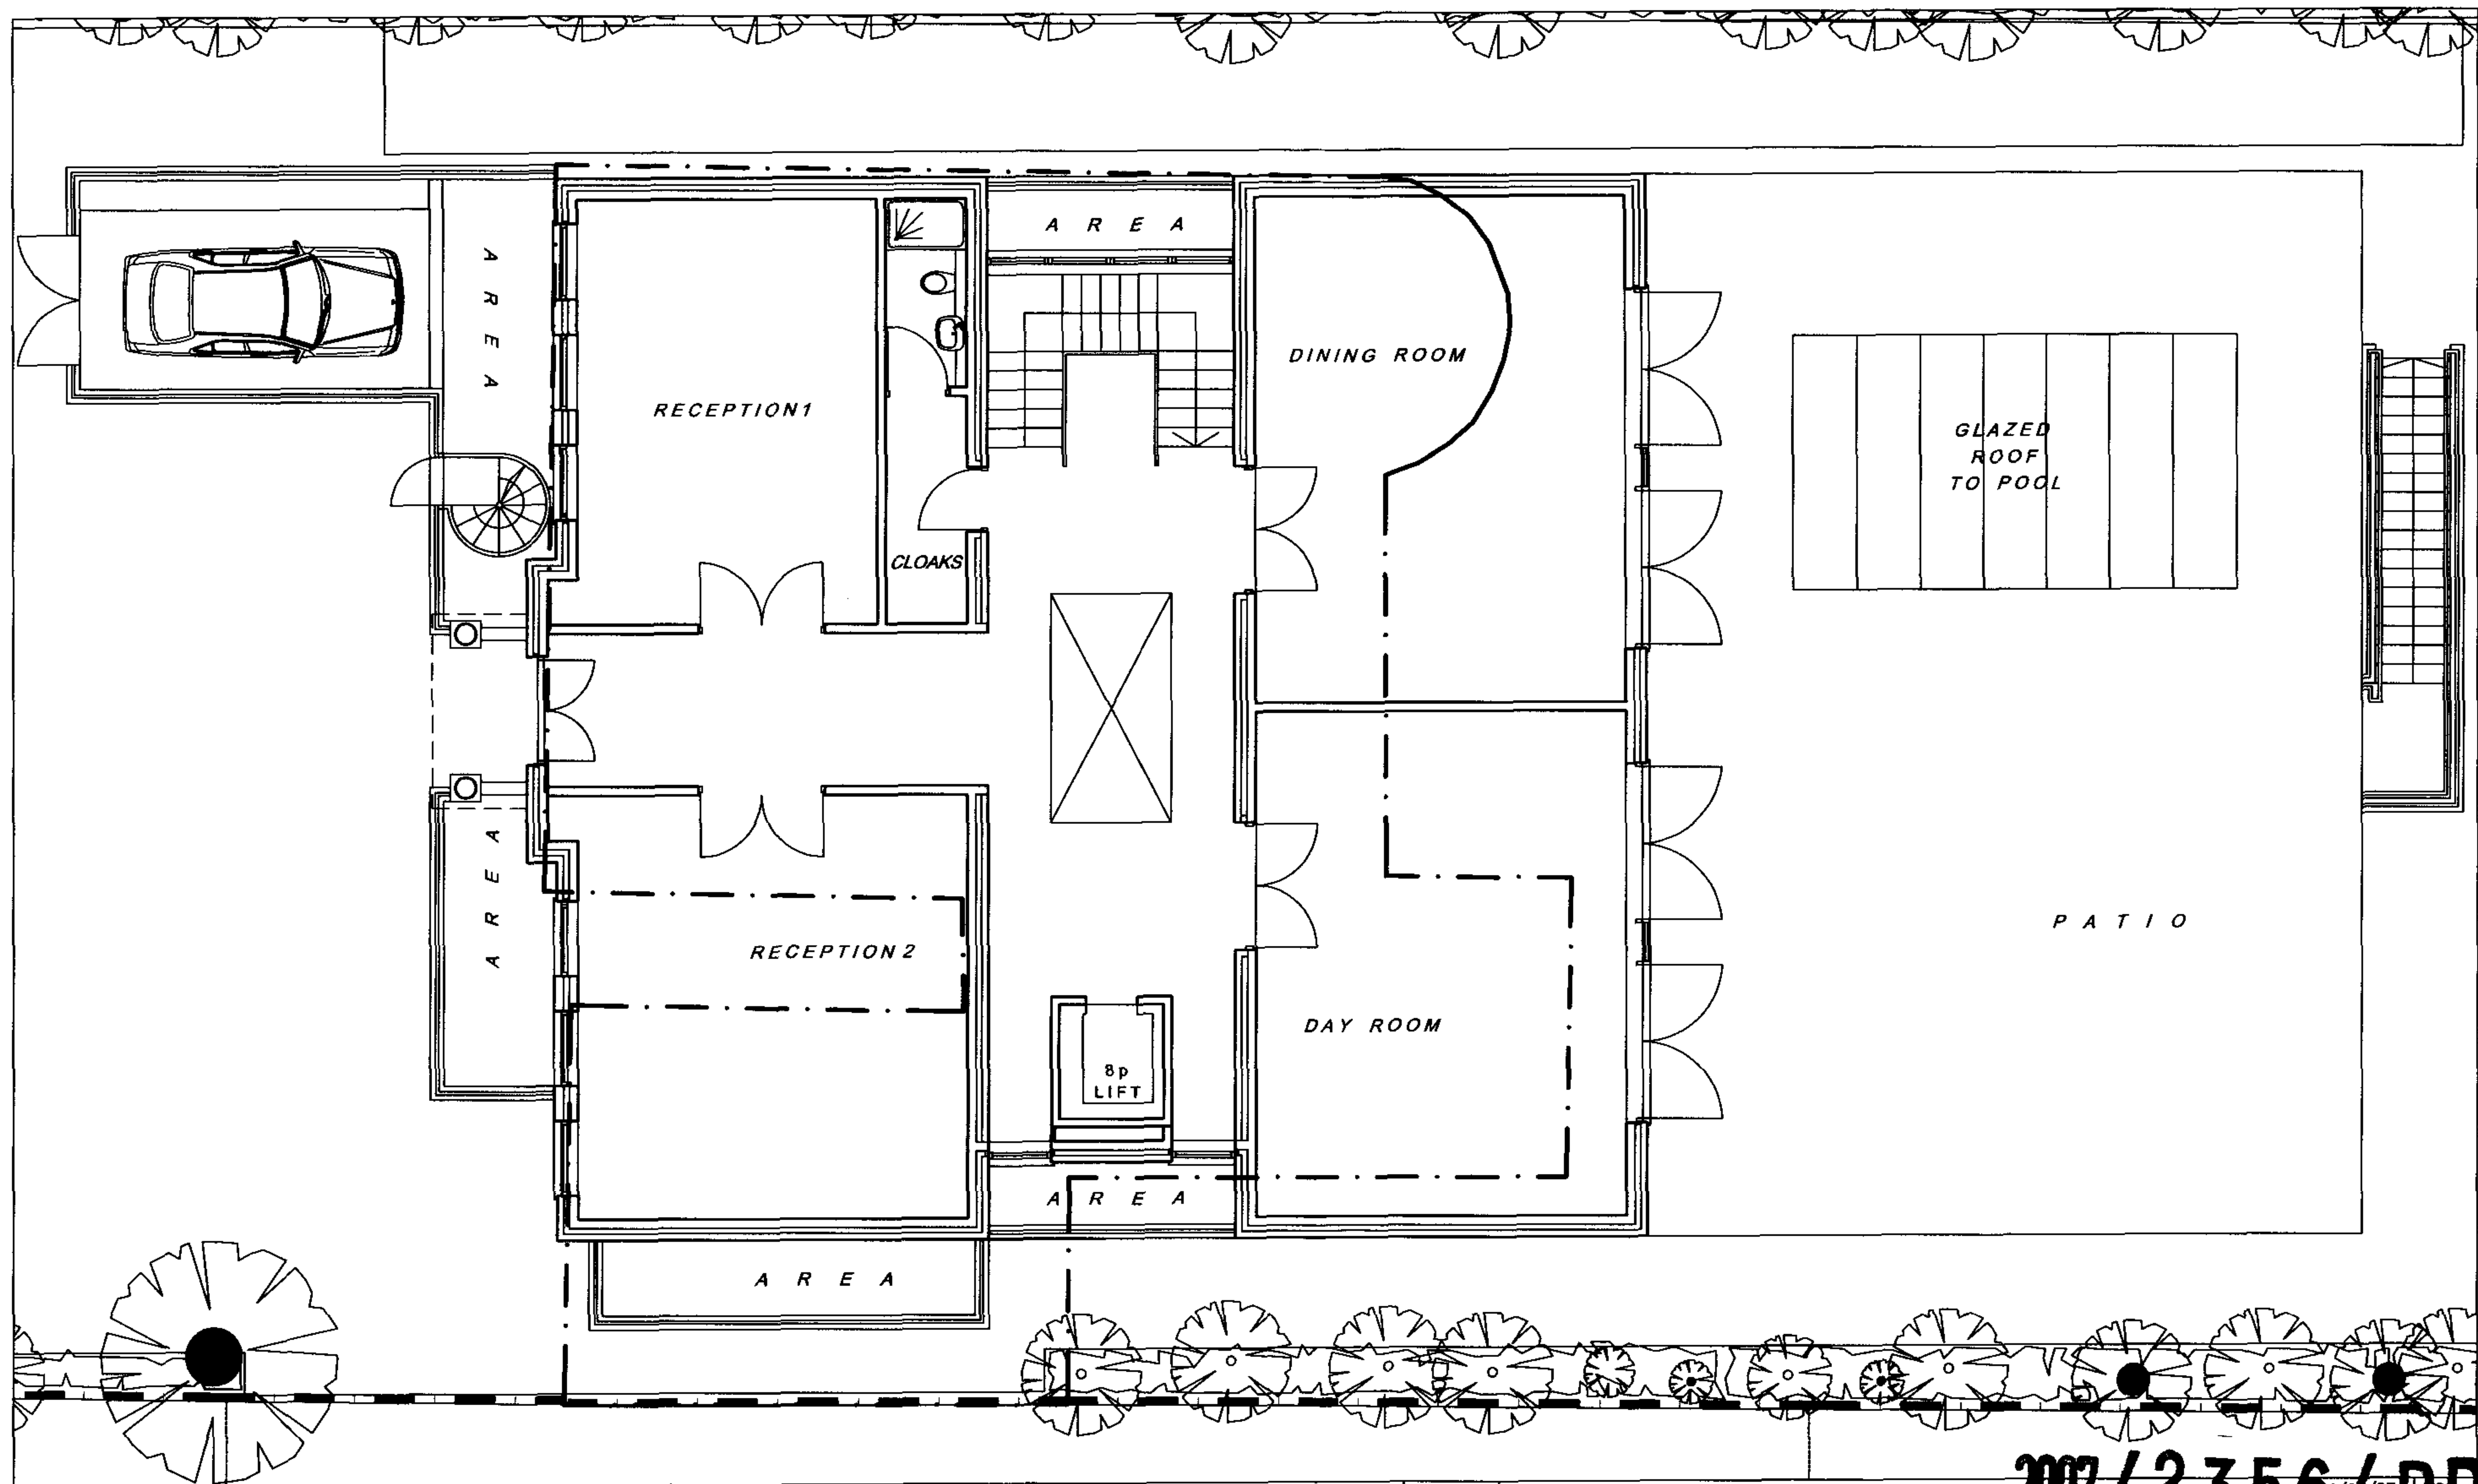

G	BUILDING MADE SHORTER	14/08/07	MS
F	BUILDING RELOCATED, CAR LIFT ADDED, STAIRS CHANGED	27/03/07	MS
Revision	Description	Date	By

REVISIONS

DO NOT SCALE FROM DRAWING. USE FIGURED DIMENSIONS ONLY. WHERE APPLICABLE, CHECK DIMENSIONS ON SITE PRIOR TO COMMENCEMENT OF WORKS.

WEIGHTMAN & BULLEN
ARCHITECTS
 tel: 020 7323 9593 fax: 020 7637 0806
 e-mail: wb@wb-london.com

Project 87 AVENUE ROAD
 LONDON NW8 6JD
GROUND FLOOR PLAN

Dwg. No. 5535/103

Rev. H

Date October 2006
 Scale 1:100
 Drawn JW
 Checked PB

2007/2356/PR1