



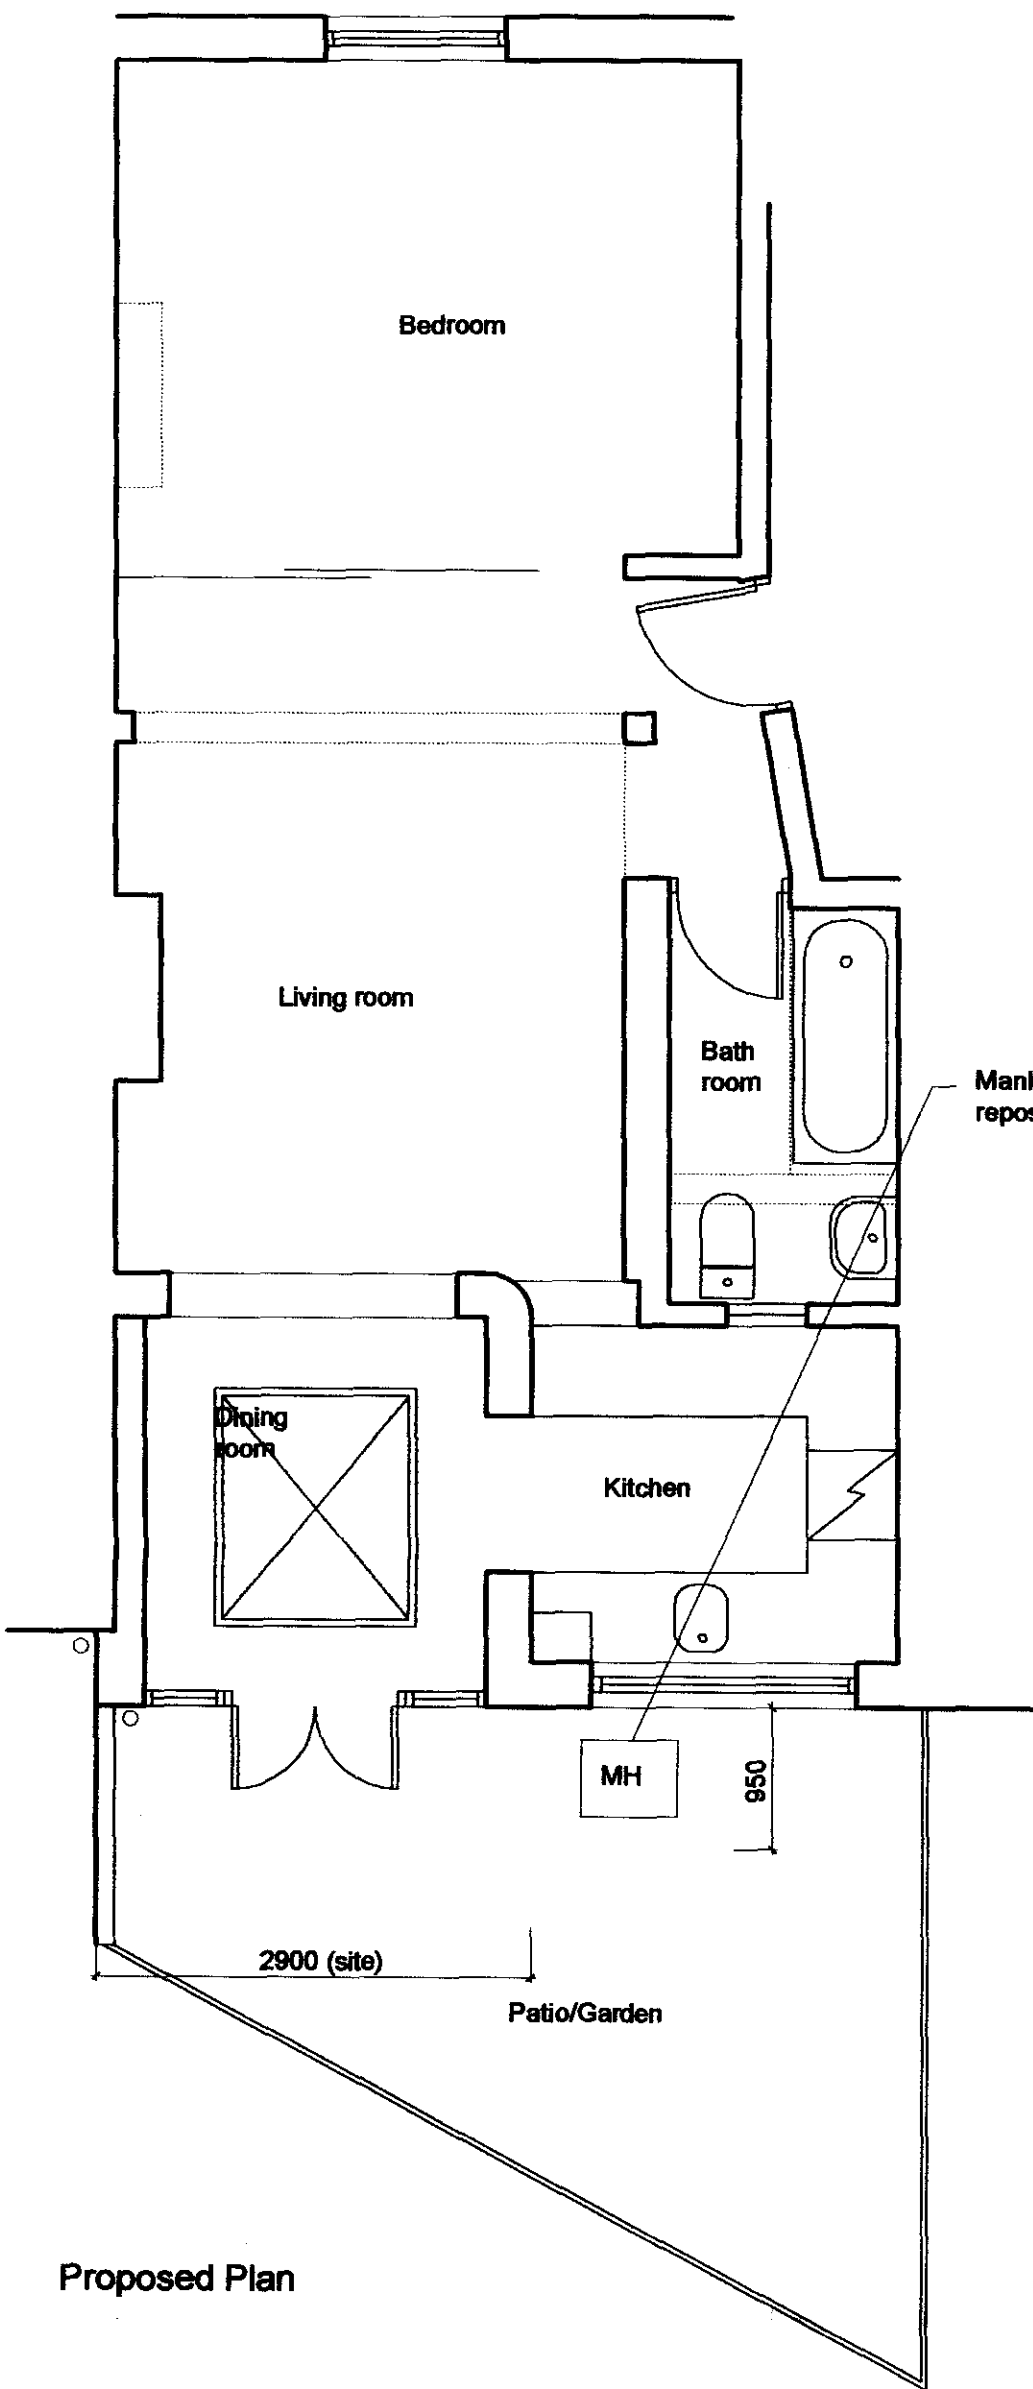

Proposed Plan

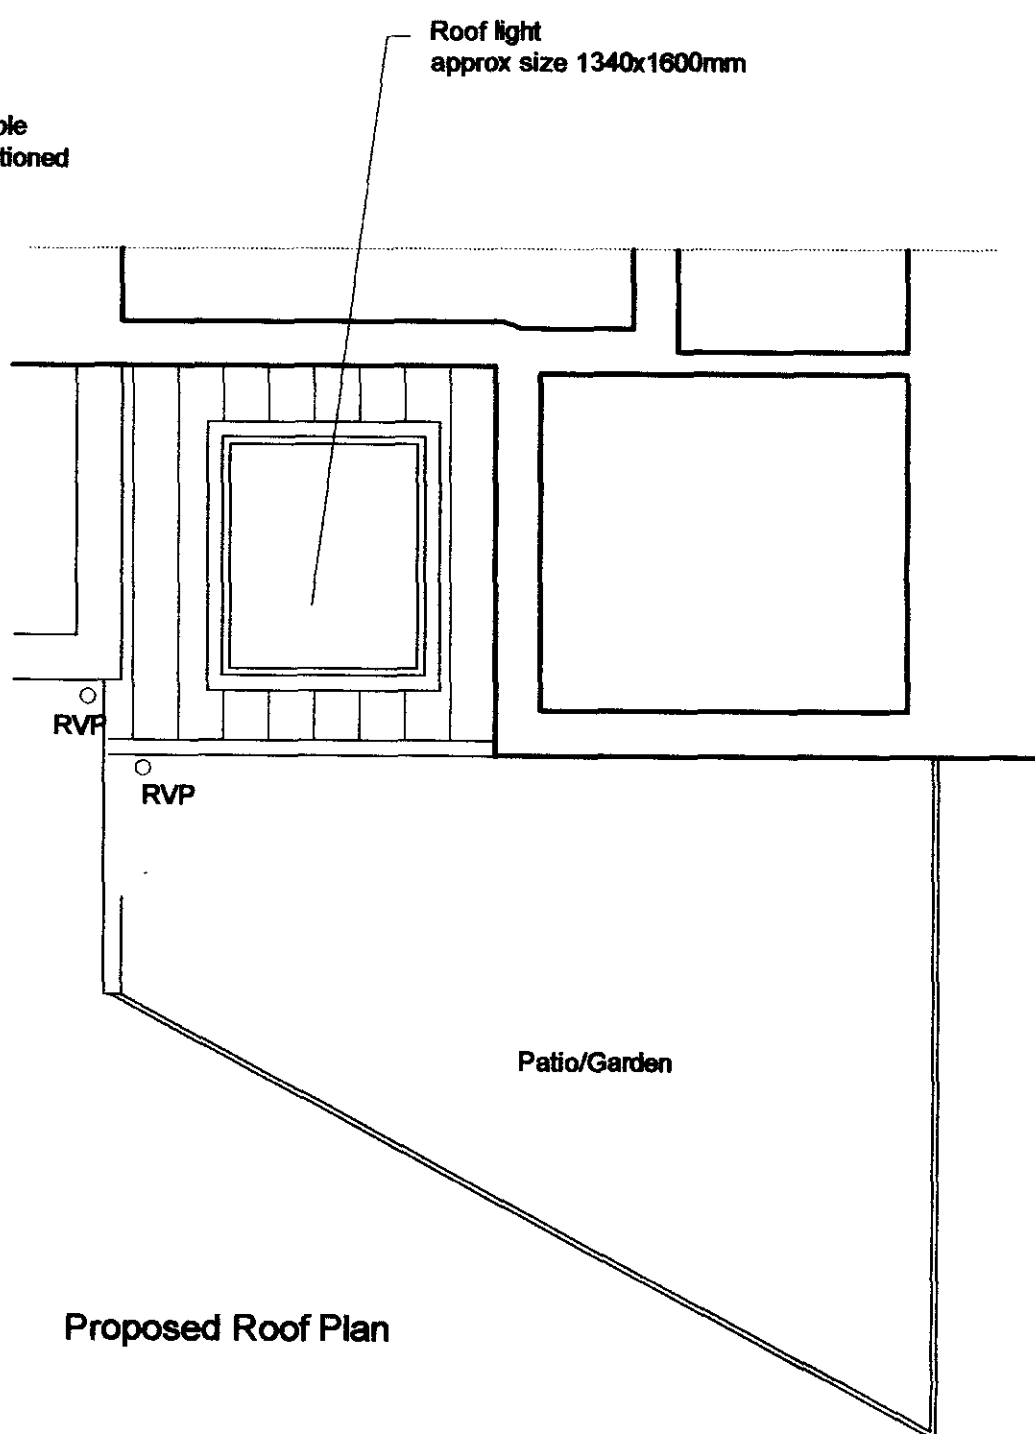

Proposed Roof Plan

A 19.06.07 Depth of extension revised.

rev

drawing title
Plan, Roof plan
Proposed

project
Flat 2, 5-7 Camden Park Road
London NW1

scale	date
1:50	02.2007
dwg no	rev
153-10	A

kralform ltd
architecture
& design

t 020 7485 8182
f 020 7424 0785
off@kralform.com
www.kralform.com

2007/1852/PR1

Check drawing on receipt and immediately report any discrepancies to the Architect. Verify all dimensions and levels on site prior to construction. The contents of this drawing are kral form's copyright. Do not scale from this drawing