

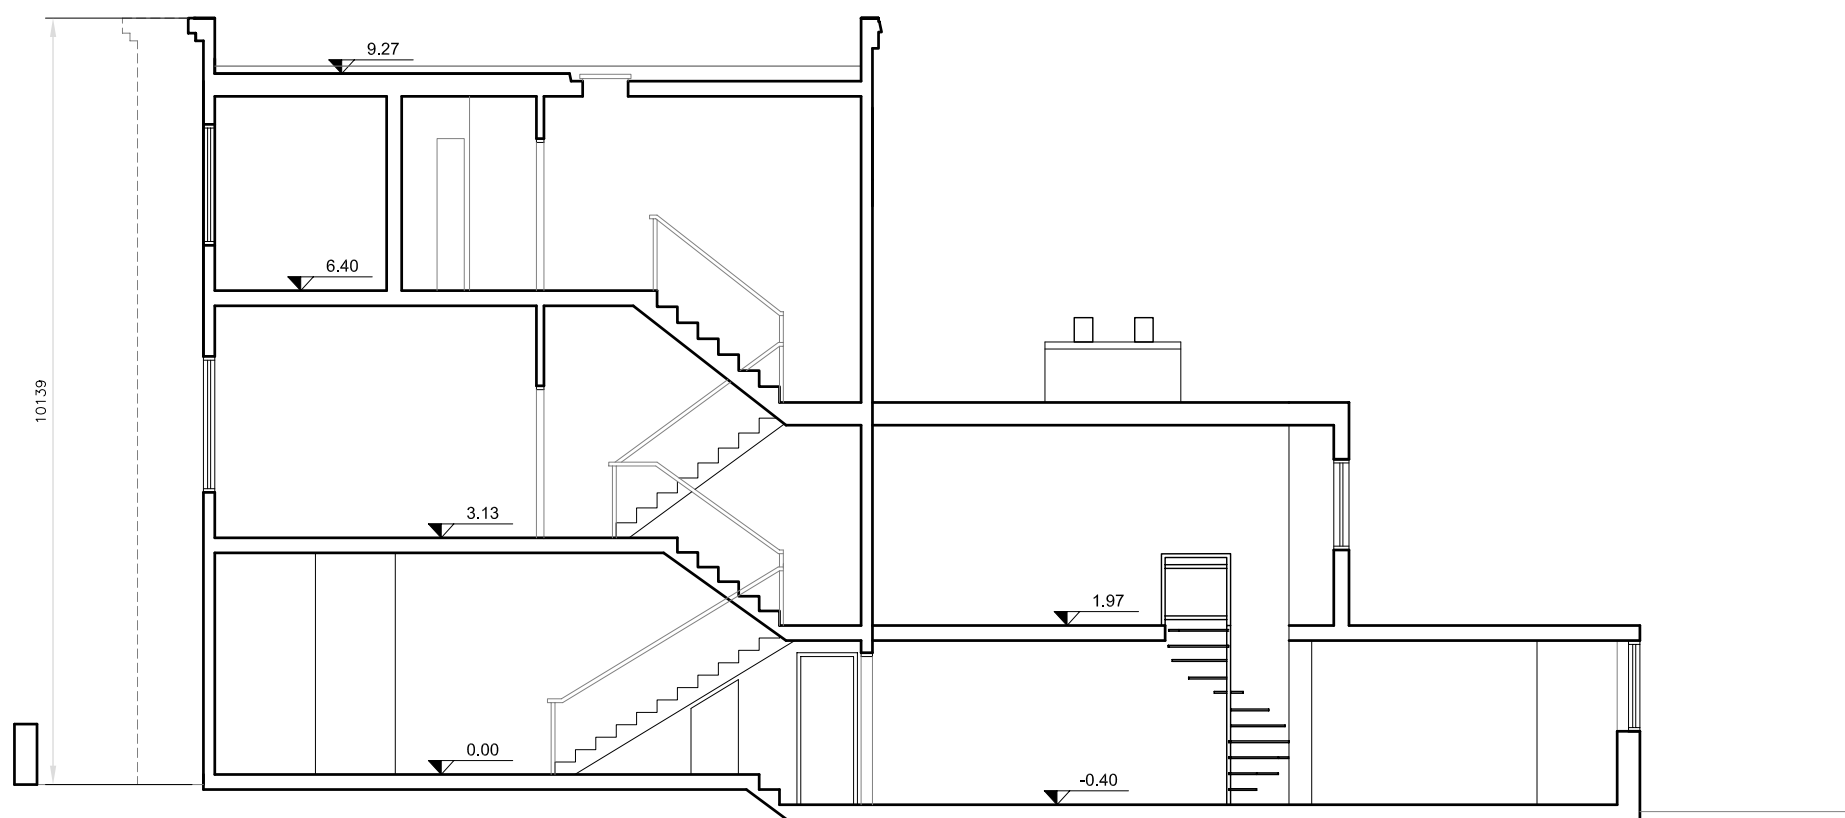


PROPOSED


LOCATION PLAN
84 MAYGROVE ROAD

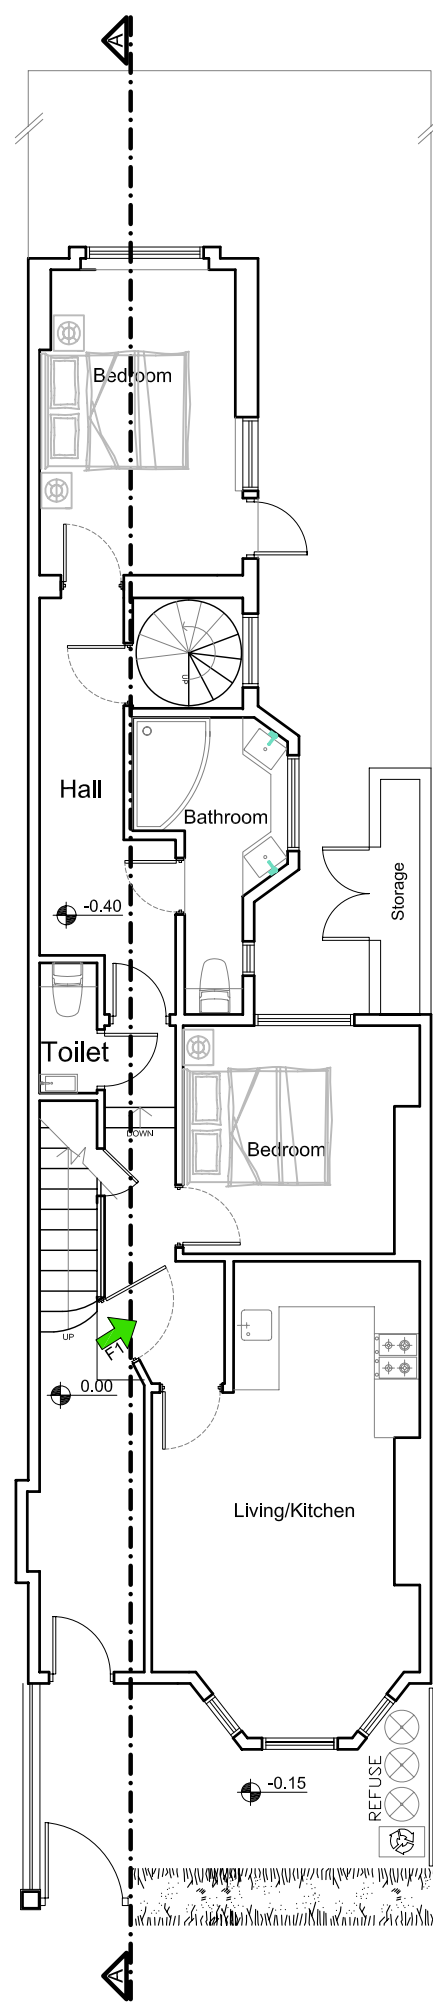


CROSS SECTION

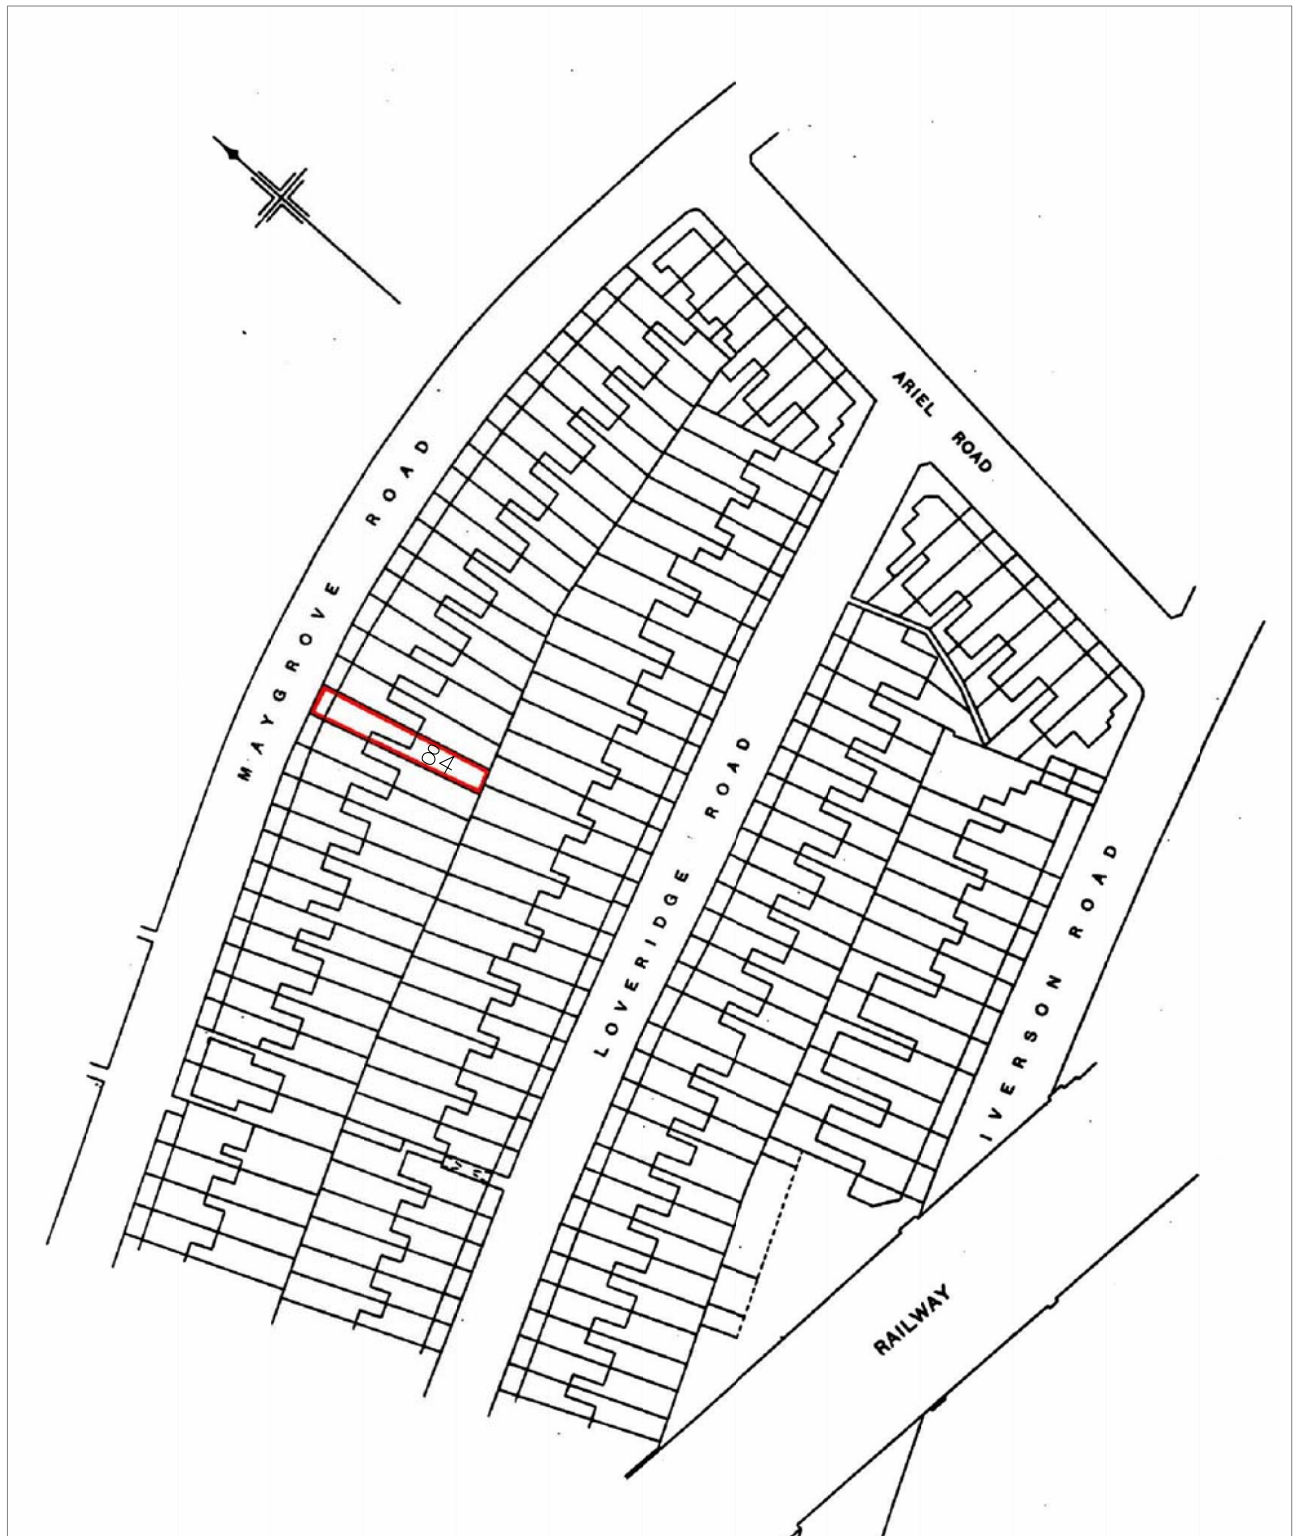

GROUND FLOOR

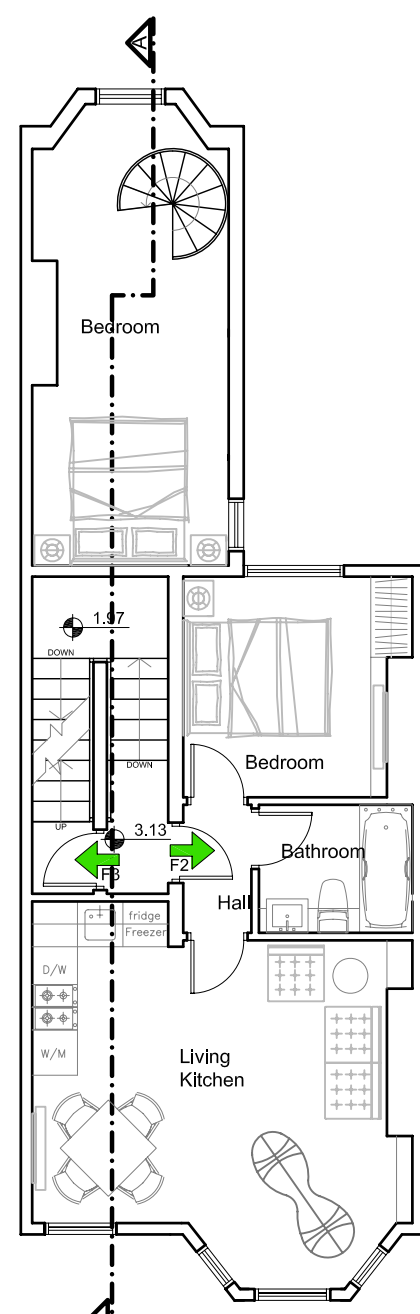

FIRST FLOOR

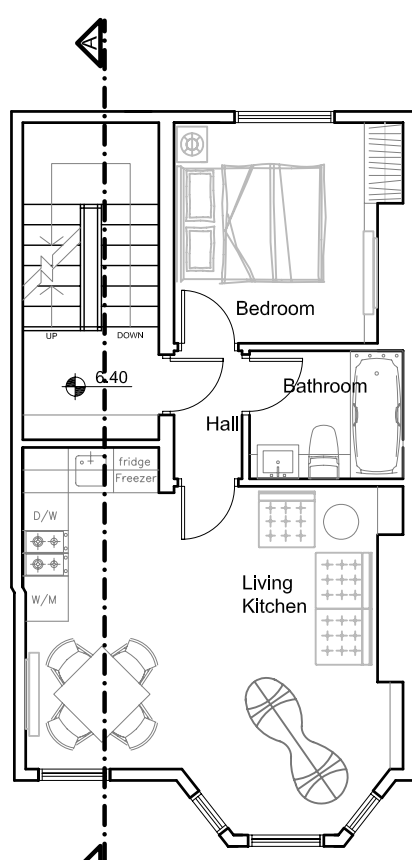


SECOND FLOOR

FRONT ELEVATION



REAR ELEVATION

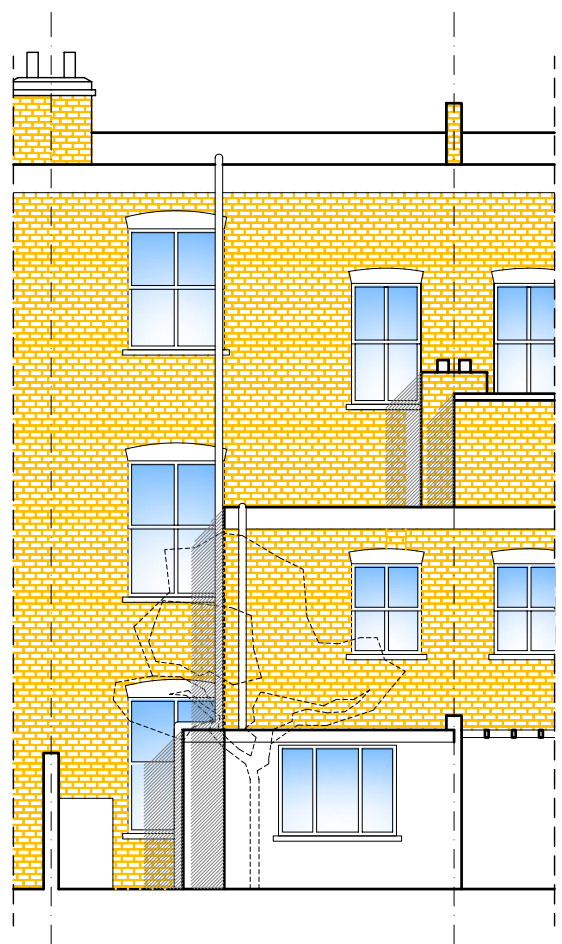

REVISION / ISSUE		DRAWING TITLE		PROJECT	MAY/84/5	FORMAT	A 1	ELEVATIONS
DATE		PLANNING APPLICATION HOUSE AS PROPOSED FLOOR PLANS,CROSS SECTION AA FRONT AND REAR ELEVATION SITE LOCATION PLAN	AA	DATE	05.06.07	No 05/B		
DATE				SCALE	1:100			
DATE				DESIGNED BY	SITE ADDRESS			
DATE				ALEXANDER SEBBA	84 MAYGROVE ROAD	56A CREWYS ROAD LONDON NW2 2AD PHONE 0845 602 2207 FAX 0208 455 6481 MOBILE 07956 956 957 WWW.SIDLO.CO.UK		
DATE				JACEK BABAK	NW6 2ED			