


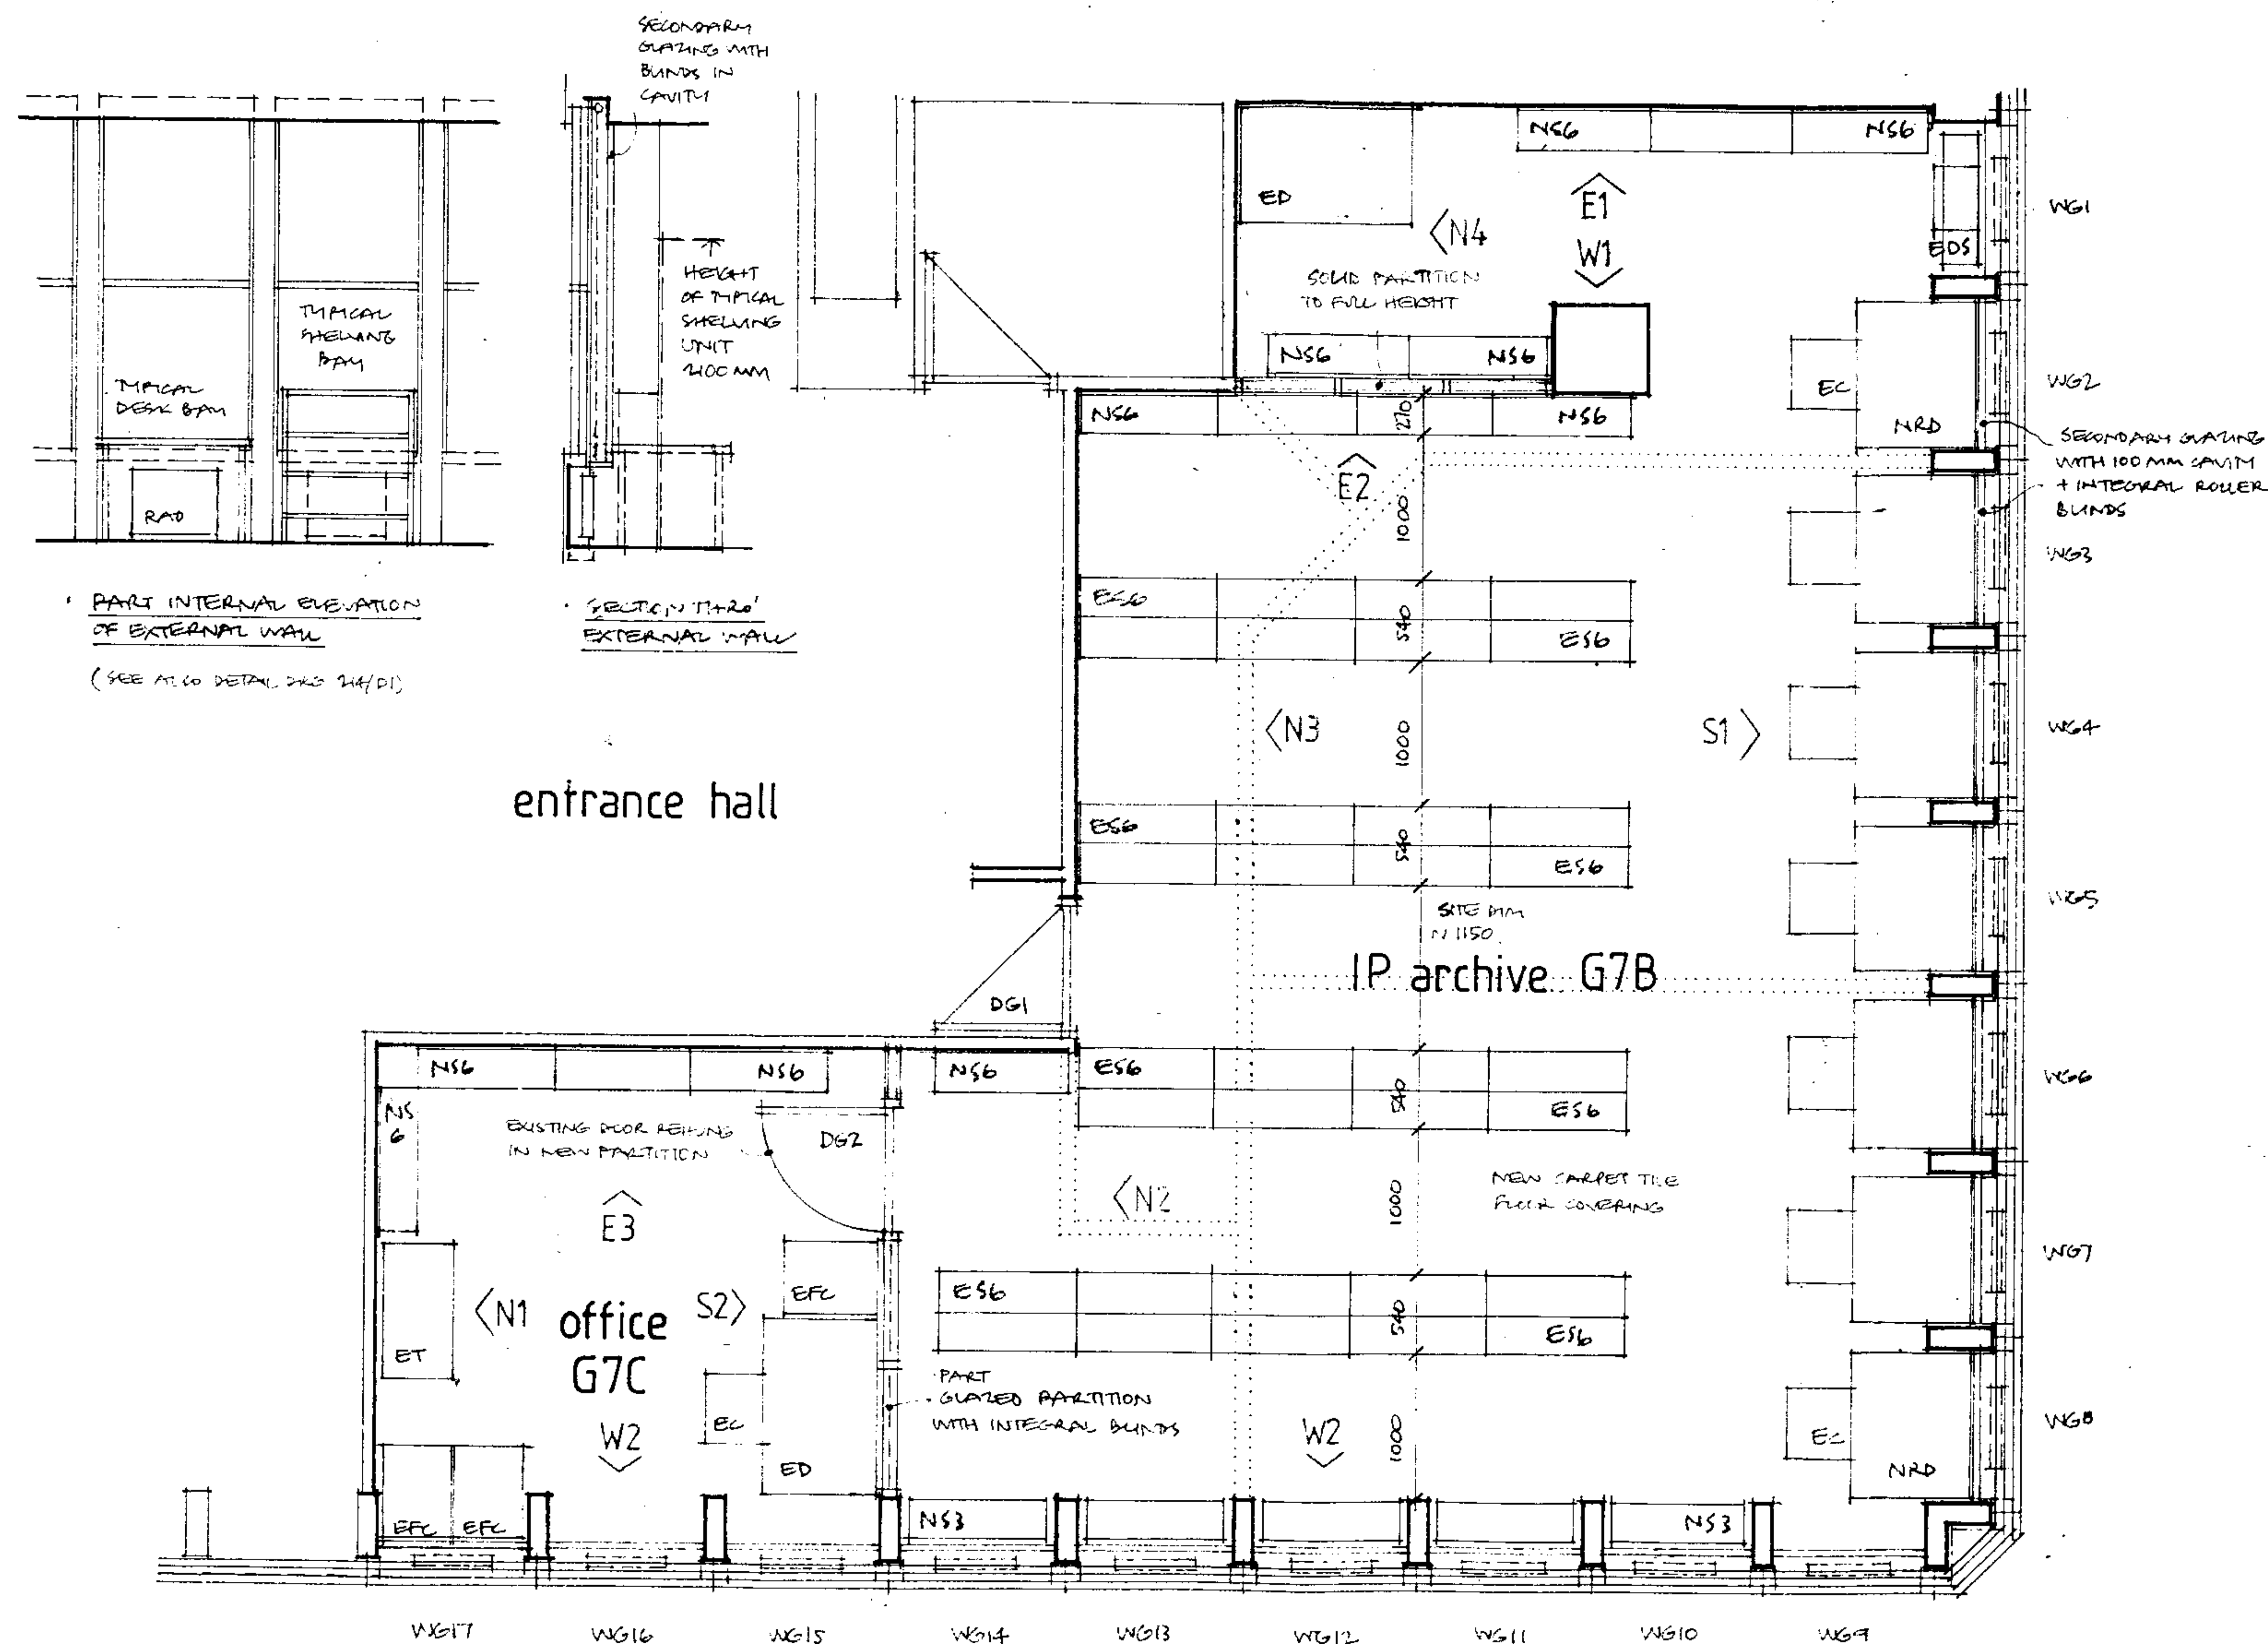

KEY TO FURNITURE + FITTINGS:

- ES6: EXISTING DOUBLE-SIDED FREE-STANDING SHELVING UNIT (2100 MM HIGH WITH 6 NO 900 MM WIDE SHELVES + CANOPY - NO PUNTH)
- NS6: NEW SINGLE-SIDED FREESTANDING SHELVING UNIT (2100 MM HIGH WITH 6 NO 900 MM WIDE SHELVES + CANOPY TO MATCH EXISTING PATTERN)
- NS3: AS NS6 BUT 1050 MM HIGH WITH 3 SHELVES + CANOPY
- ED: EXISTING DESK (1200 X 600 X 75 H)
- EC: EXISTING CHAIR
- EPC: EXISTING FILING CABINET
- ET: EXISTING TROLLEY
- NRD: NEW READERS DESK (1200 X 600 X 75 H)
- EDS: EXISTING DISPLAY STAND
- EXISTING PARTITION REMOVED (SEE DRAWING 214/S1) + FINISHES MG
- <N1> INTERNAL ELEVATION (SEE 214/P3)
- SEE DRAWING 214/P2 FOR CEILING PLAN
- EXISTING H.V. RADIATOR

B/040707: NOTES ADDED

A/080607: LAYOUT REVISED + NOTES ADDED
revision


job title
INSTITUTE OF ADVANCED LEGAL STUDIES
UNIVERSITY OF LONDON, 17 RUSSELL SQ
LONDON WC1. PROPOSED ALTERATIONS

drawing title
PART GROUND FLOOR PLAN
AS PROPOSED

AHP architects

52 LANGHAM ROAD, TEDDINGTON, MIDDLESEX, TW11 9HQ 020-8943 3443

scales	1:50 (A3)	date	0607	drawn	FM
job	214	CI/S10	number	P1	revision
					B

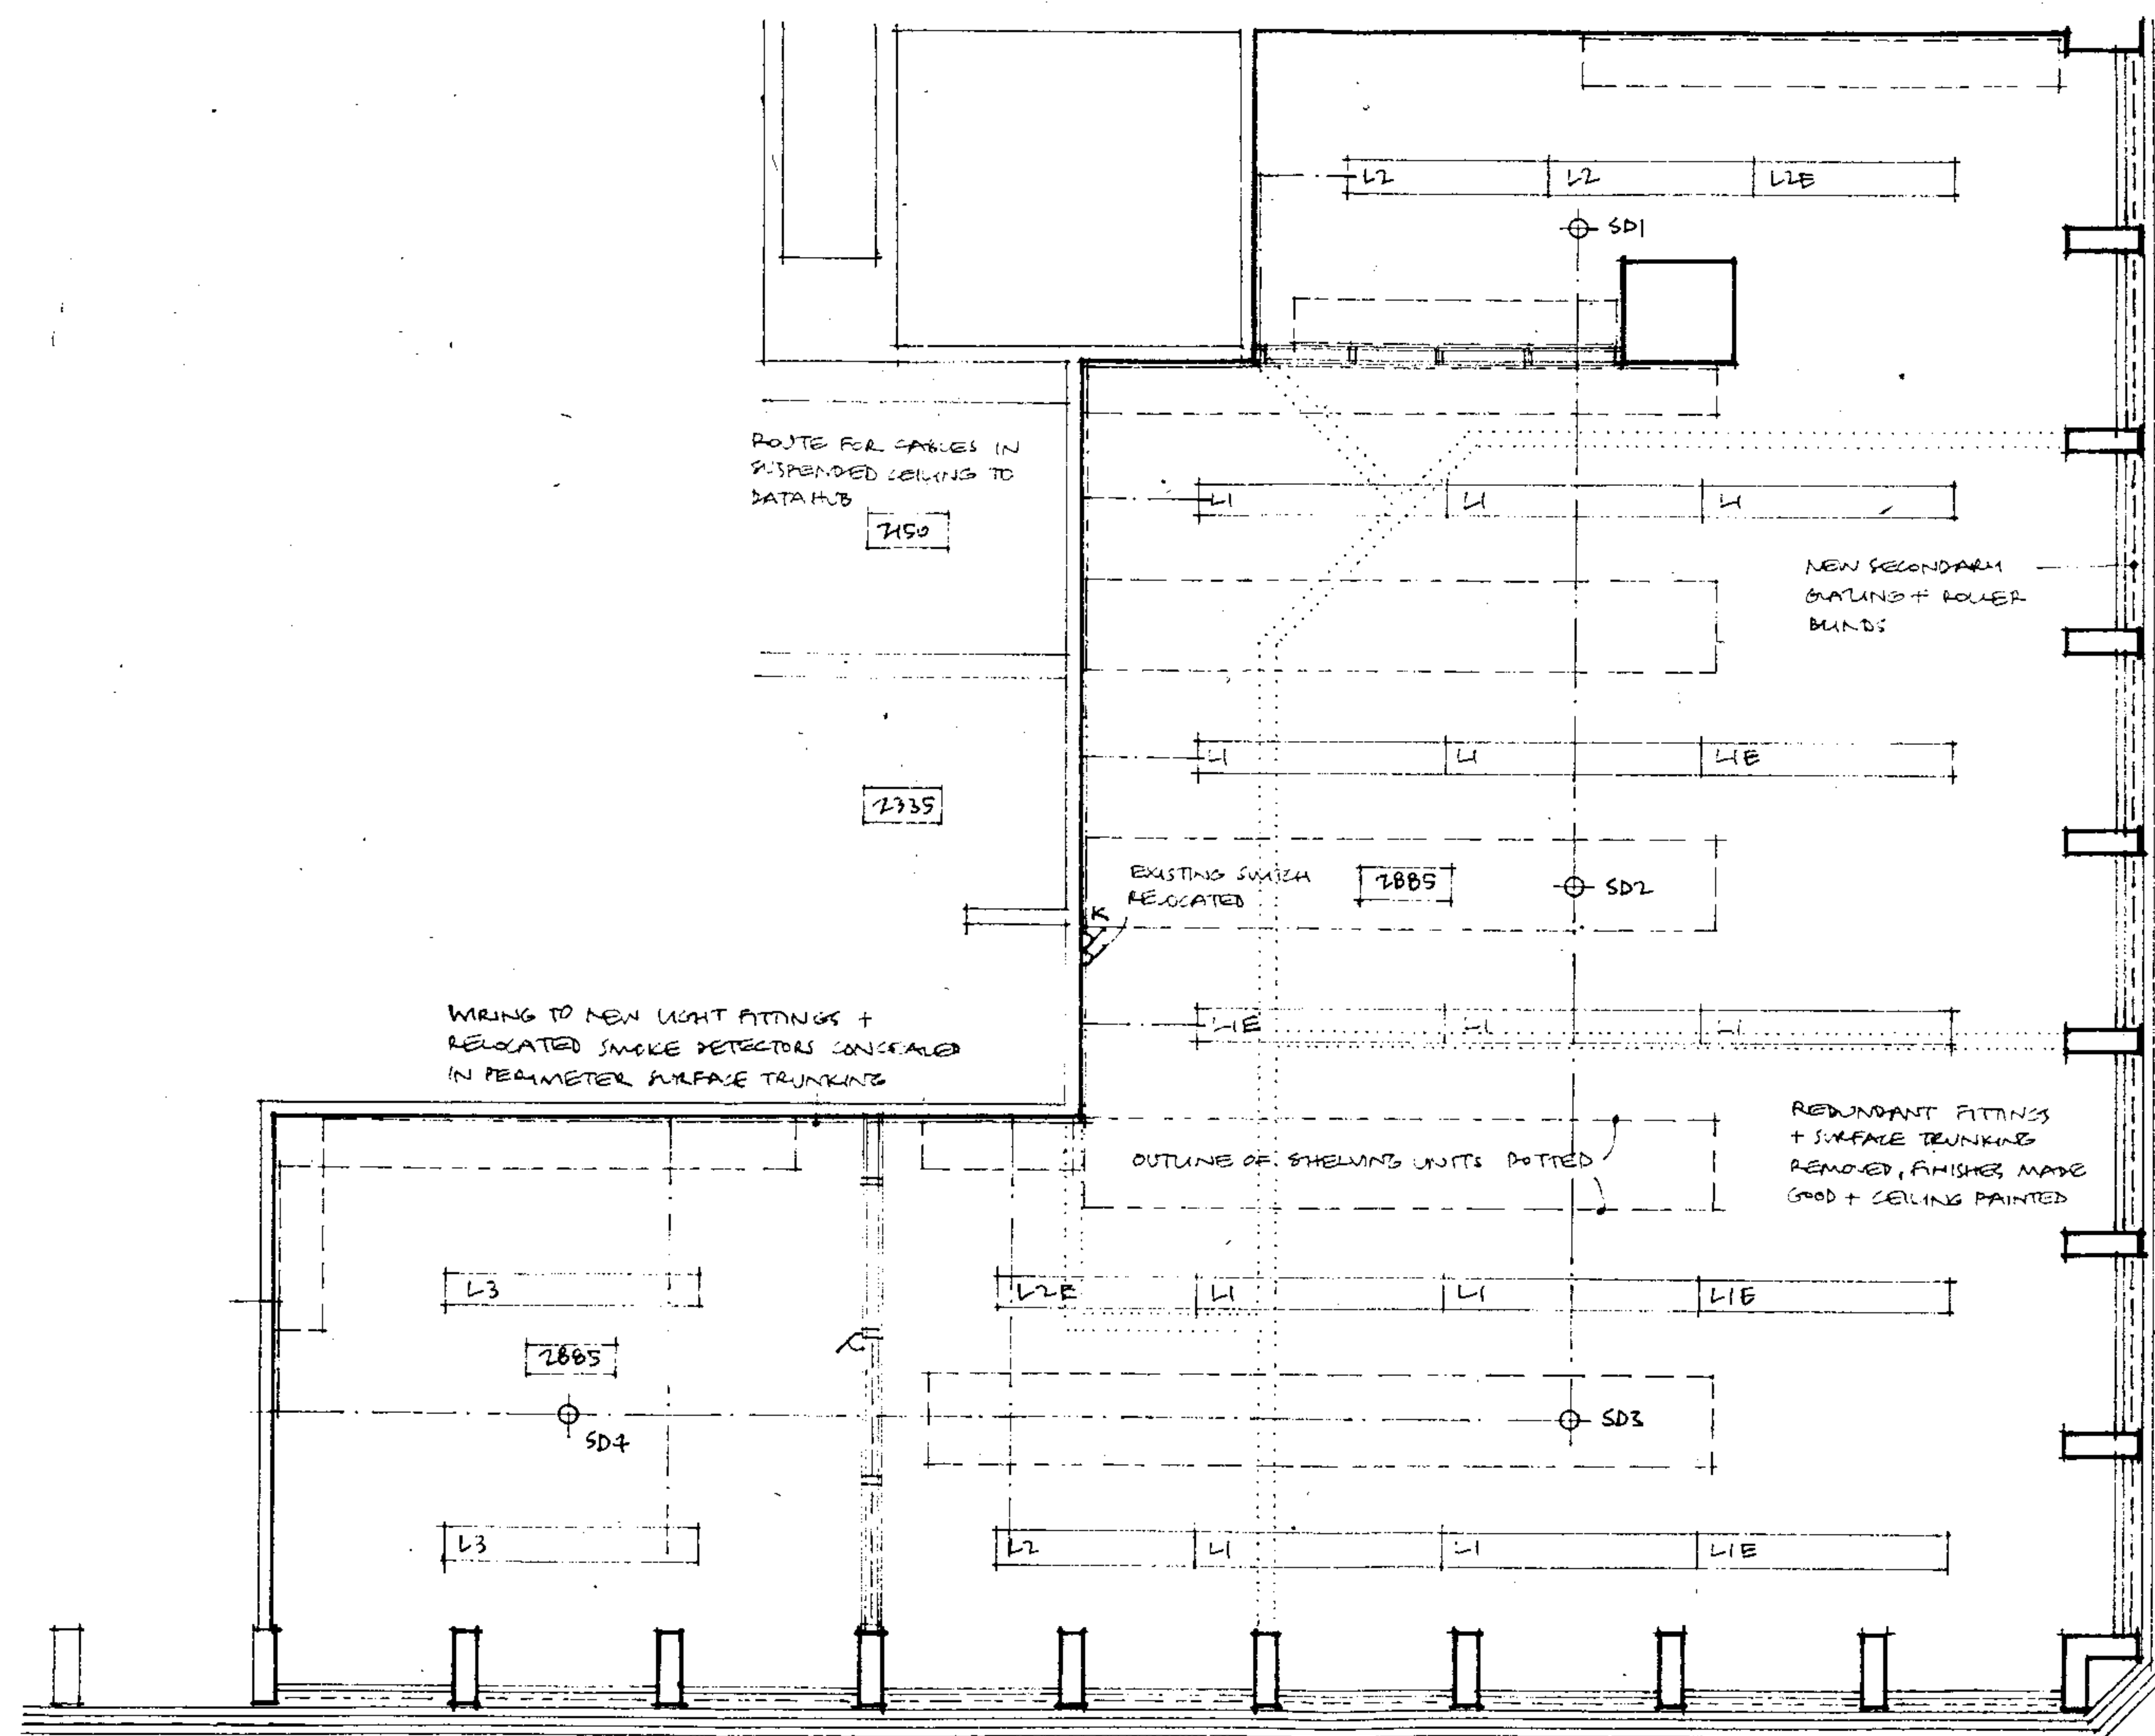

SCHEDULE OF PROPOSED FITTINGS

- L1 LINEAR FLUORESCENT SUSPENDED UP + DOWNLIGHT FITTING (RIDI ALE HI 149 SG-ENG L + ALE-A30 WITH ONE 44W TIG LAMP) SUFFIX E = SELF CONTAINED EMERGENCY FITTING
- L2 AS L1 BUT RIDI ALE HI 154 SG-ENG L + ALE-A30 FITTED WITH ONE 54W TIG LAMP (SIZE 1180 X 189 X 58 MM)
- L3 AS L1 BUT RIDI ALE HI 235 SG-ENG L FITTING WITH 2 X 35W TS LAMPS
- SD EXISTING SMOKE DETECTOR RELOCATED


A/040707: NOTES ADDED
revision

job title
INSTITUTE OF ADVANCED LEGAL STUDIES
UNIVERSITY OF LONDON, 17 RUSSELL SQ
LONDON WC1. PROPOSED ALTERATIONS


drawing title
PART GROUND FLOOR CEILING PLAN
AS PROPOSED

AHP architects
52 LANGHAM ROAD, TEDDINGTON, MIDDLESEX, TW11 9HQ. 020-8943 3443


scale	1:50 (A3)	date	06/07	drawn	MY
job	214	CI/Sib	number	P2	revision
					A

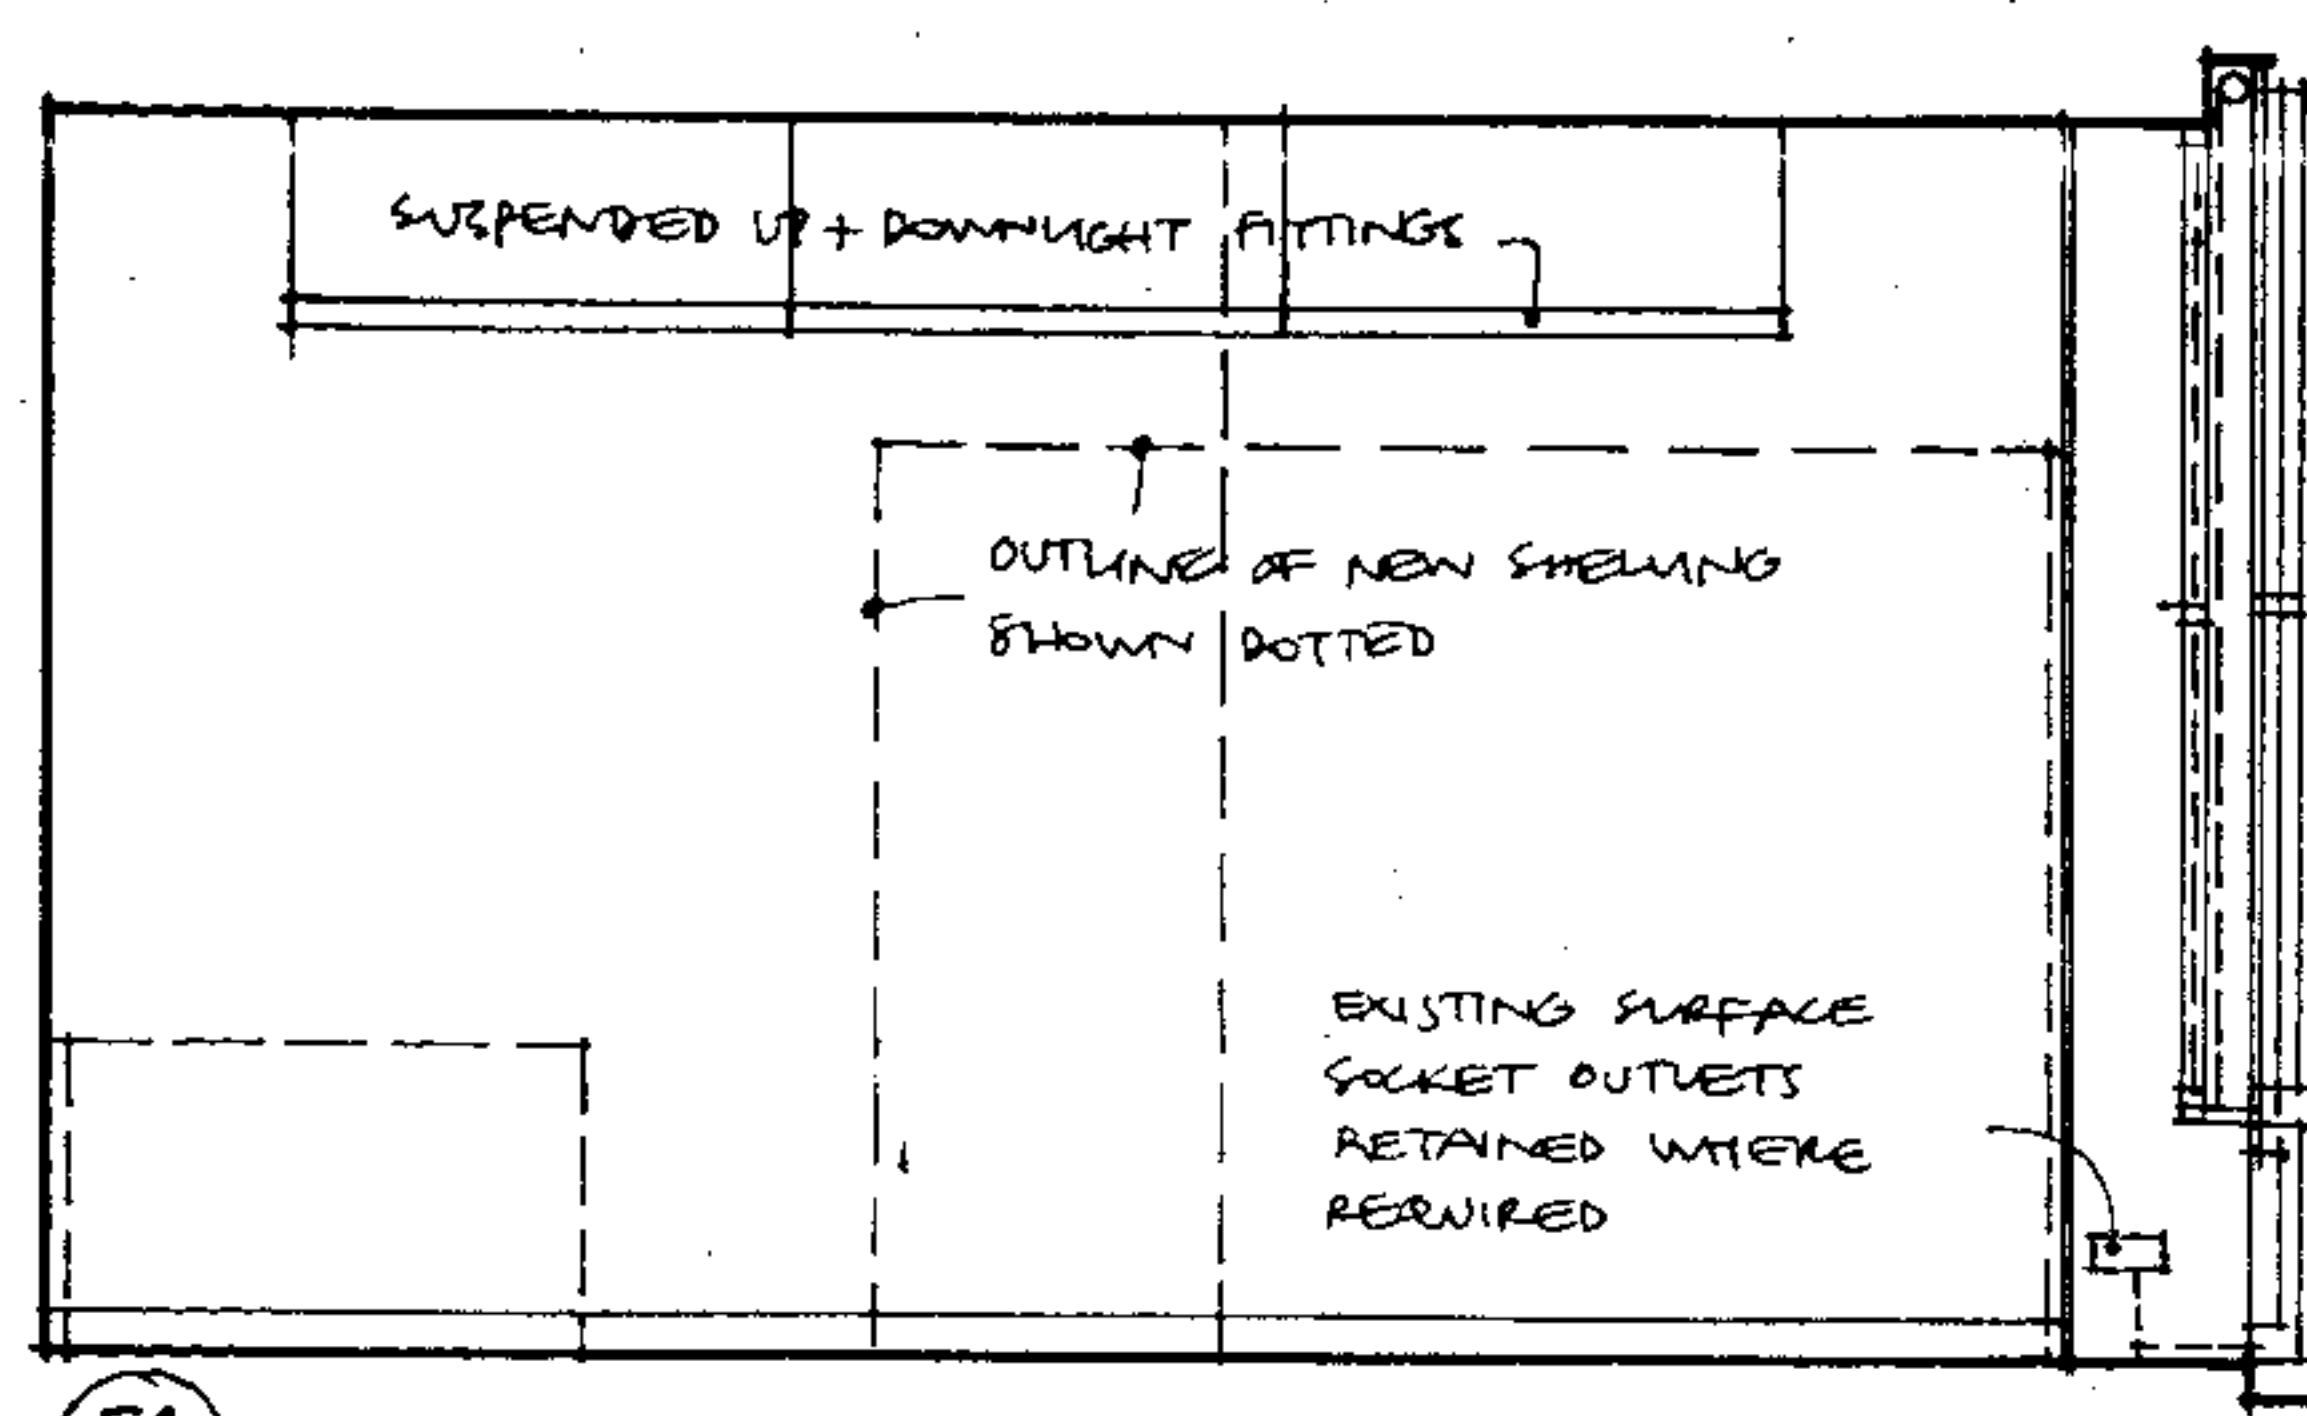


E1

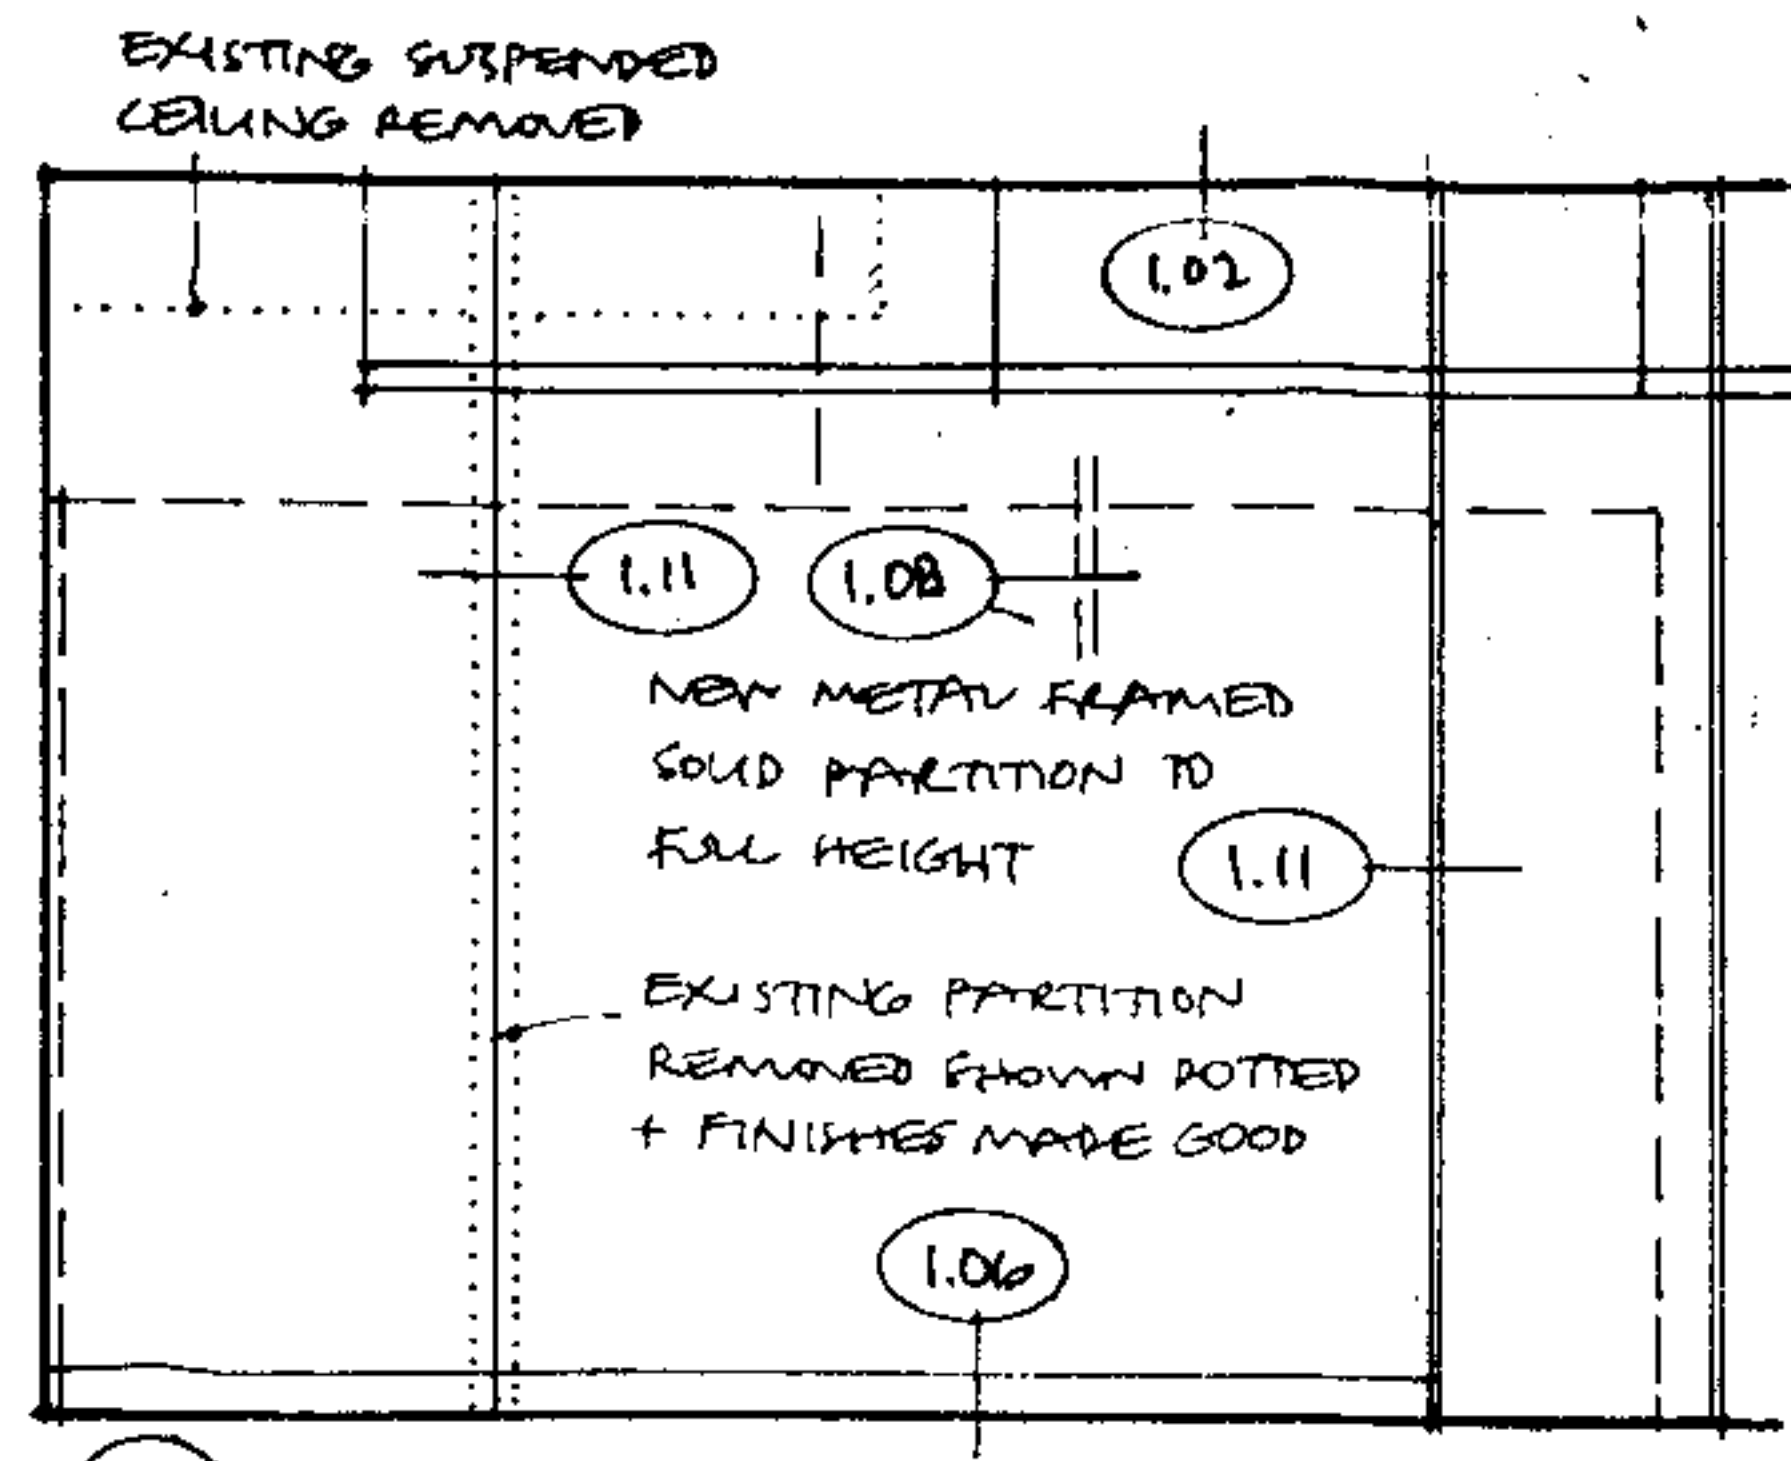


E2

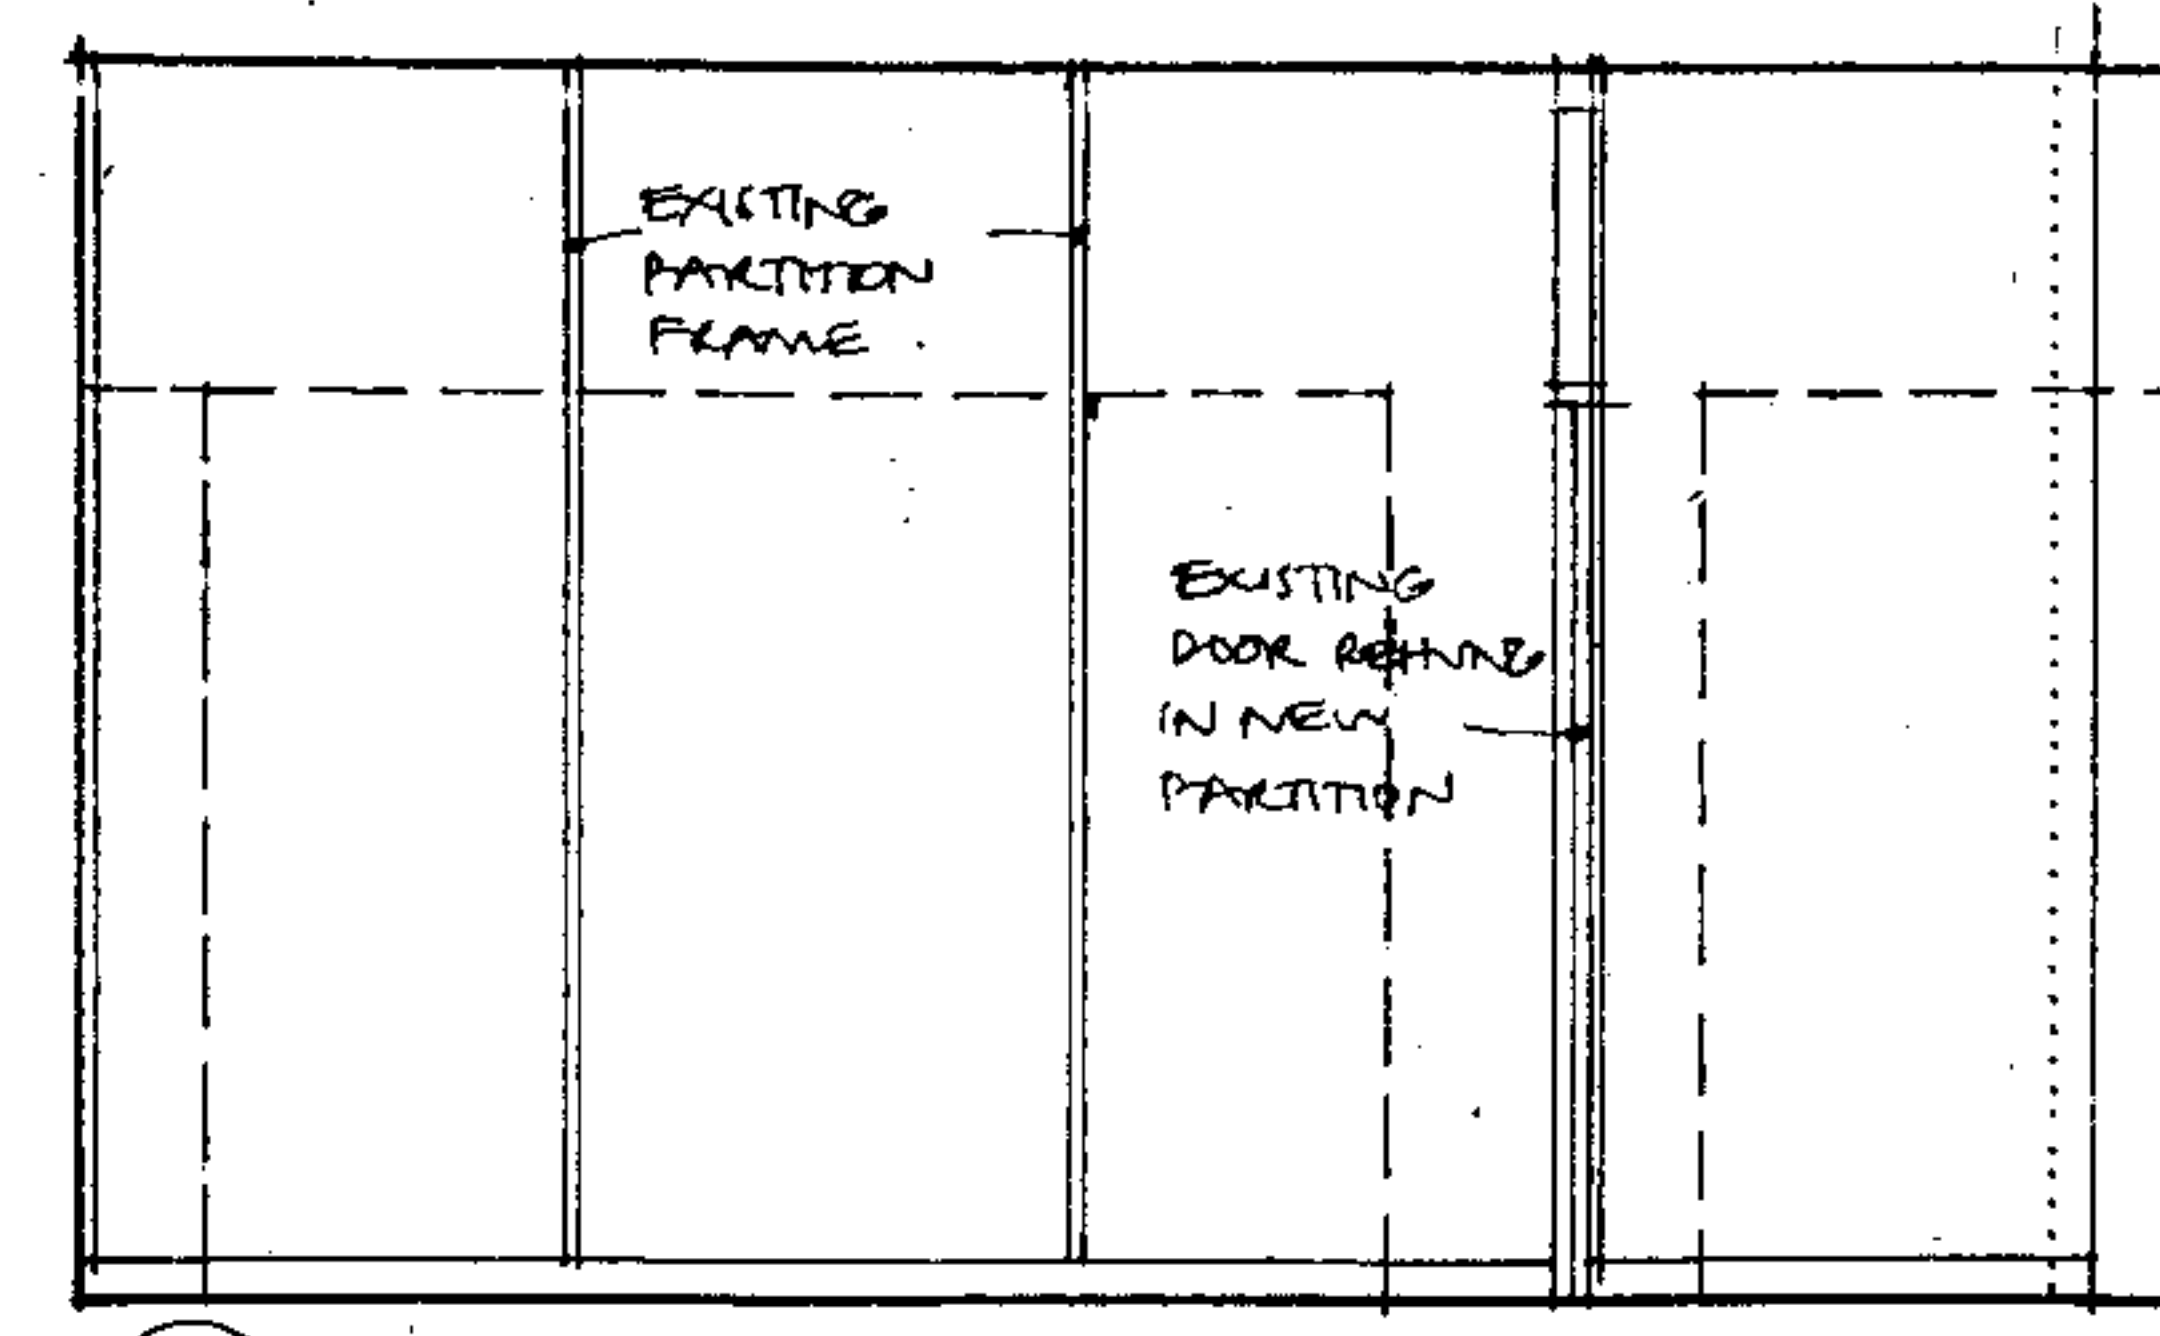


E3

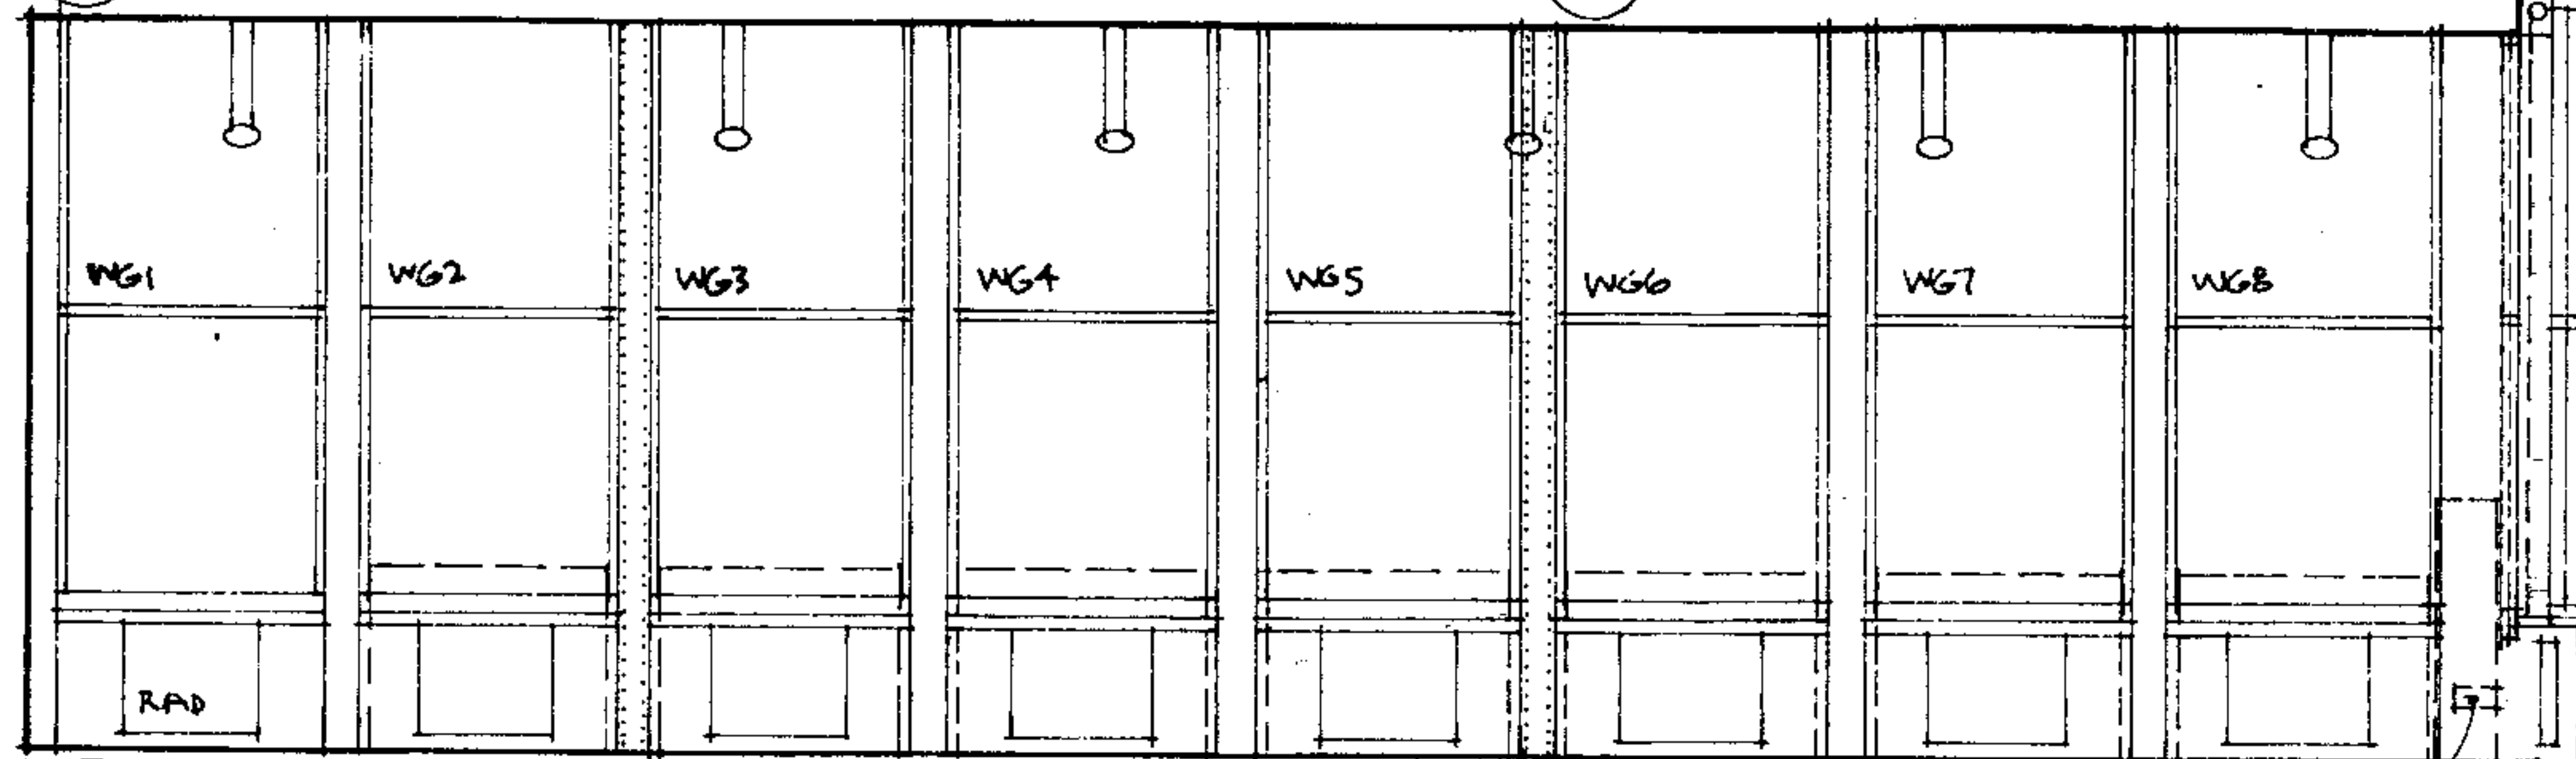


S1

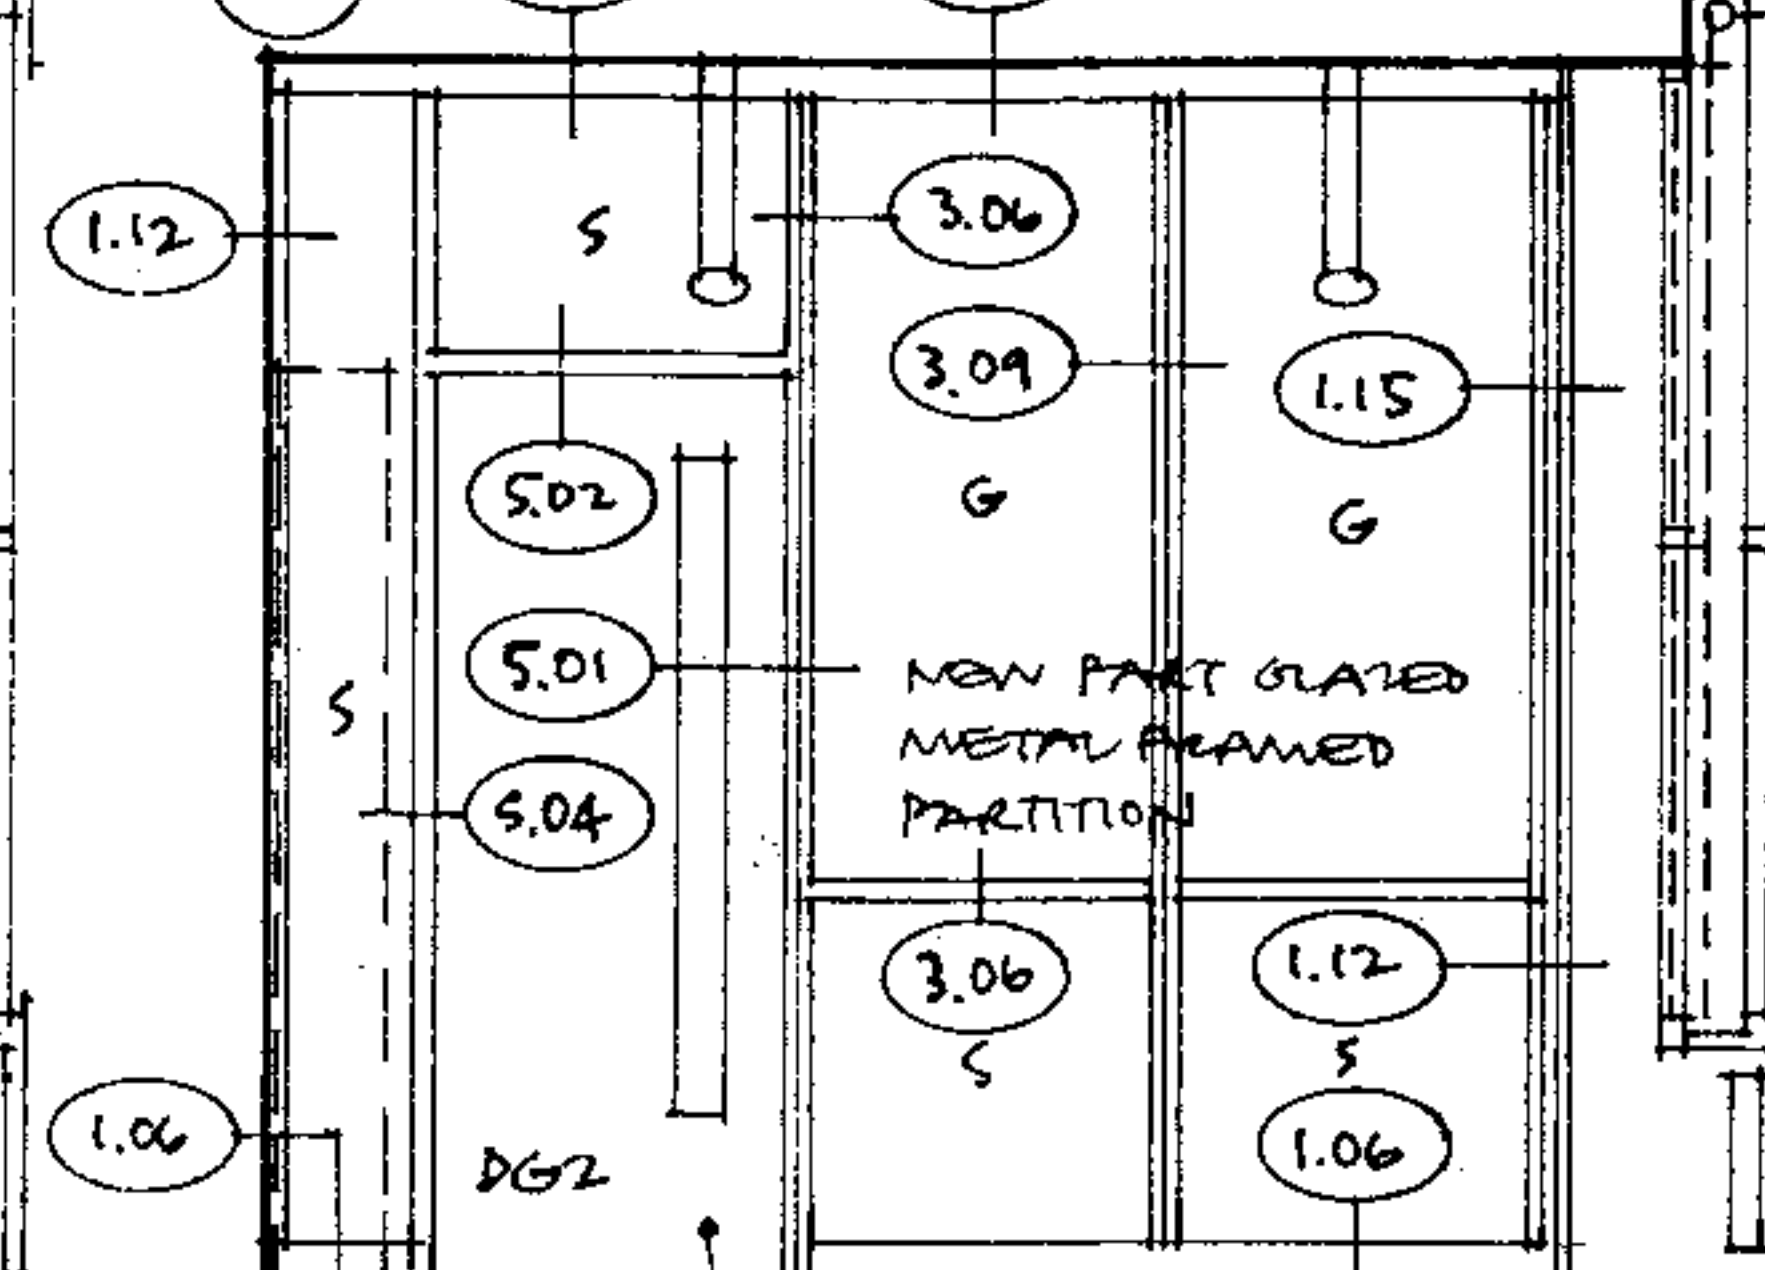


S2

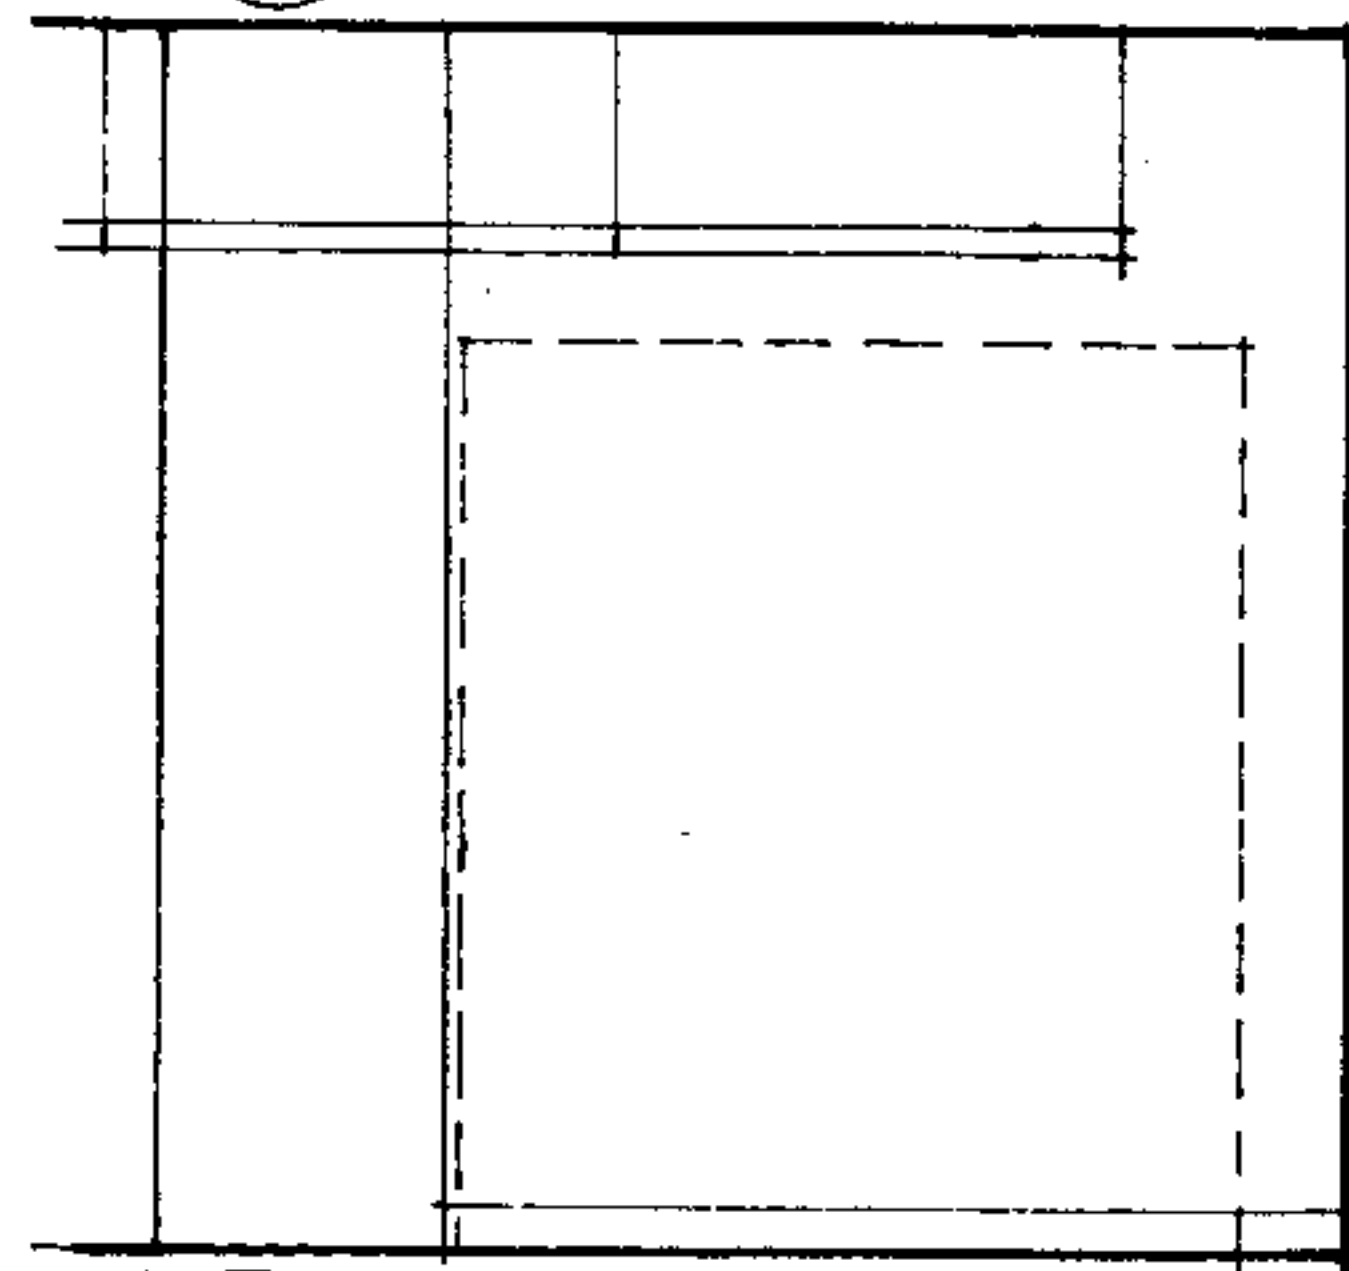


W1

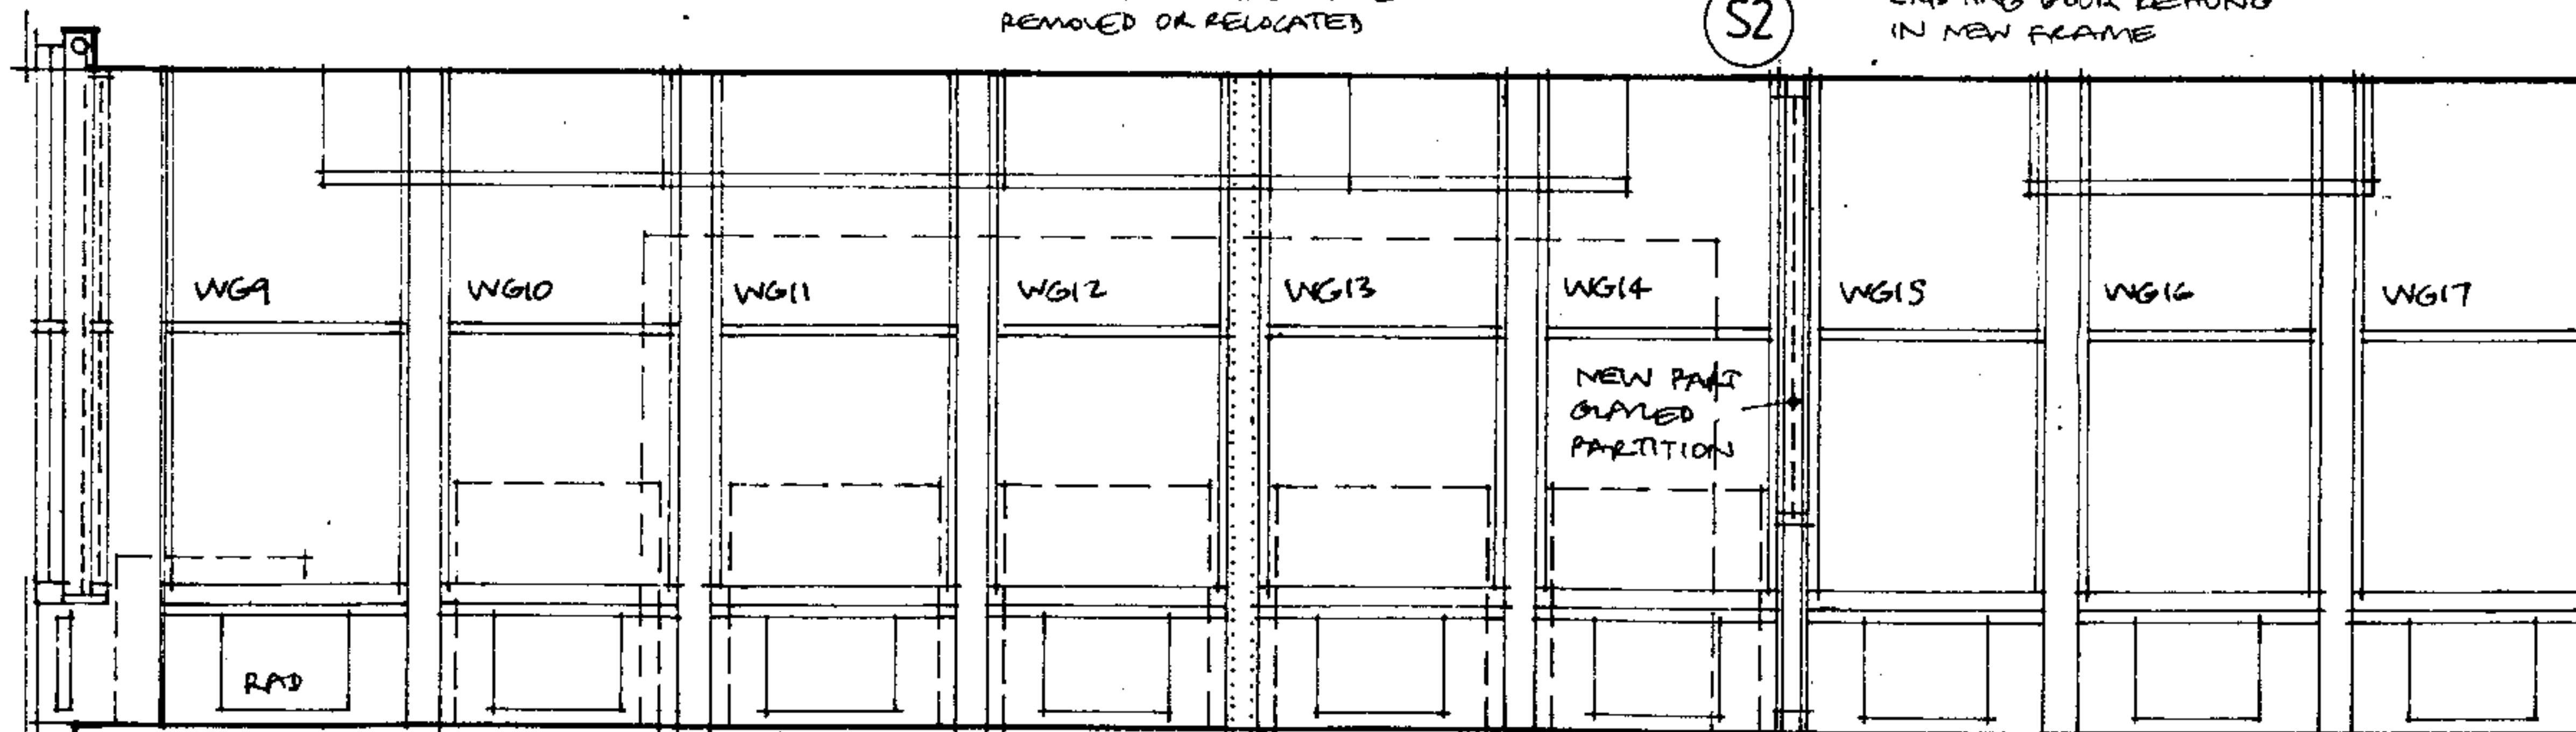

W2

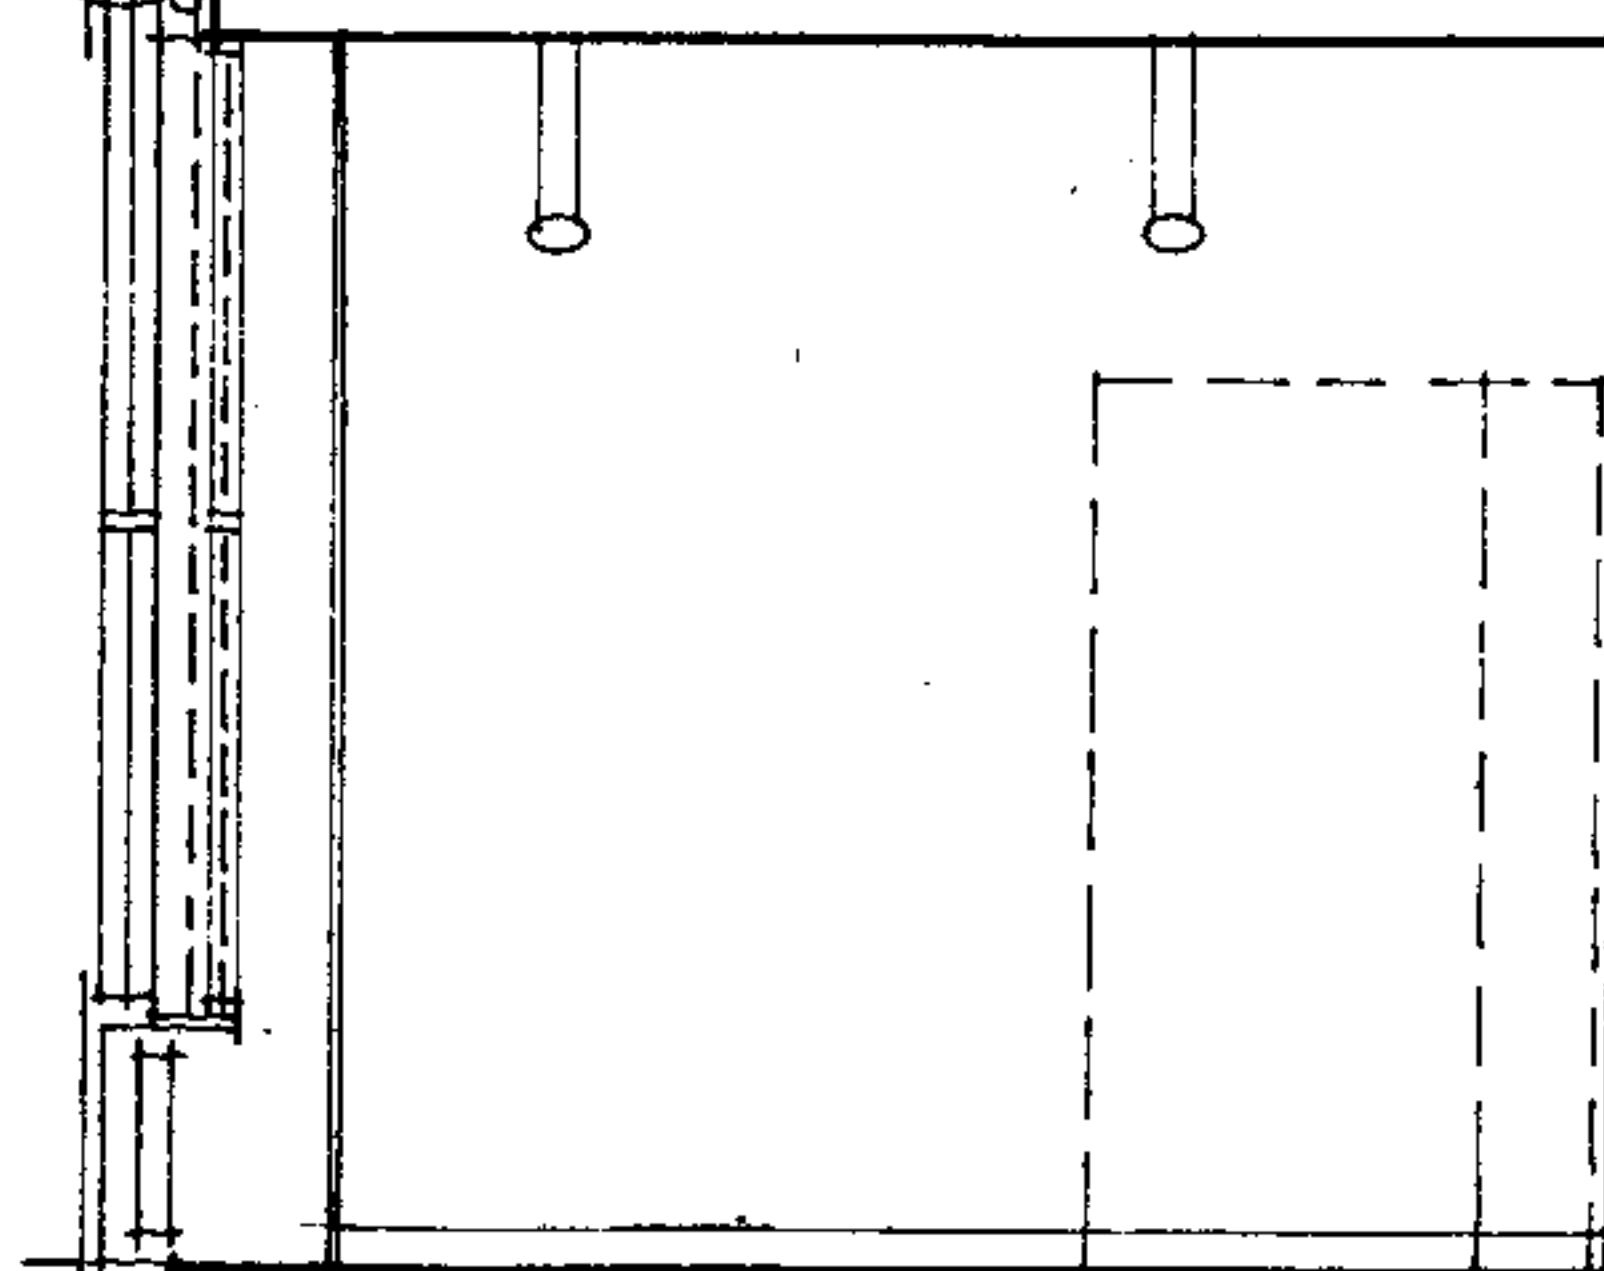

N1

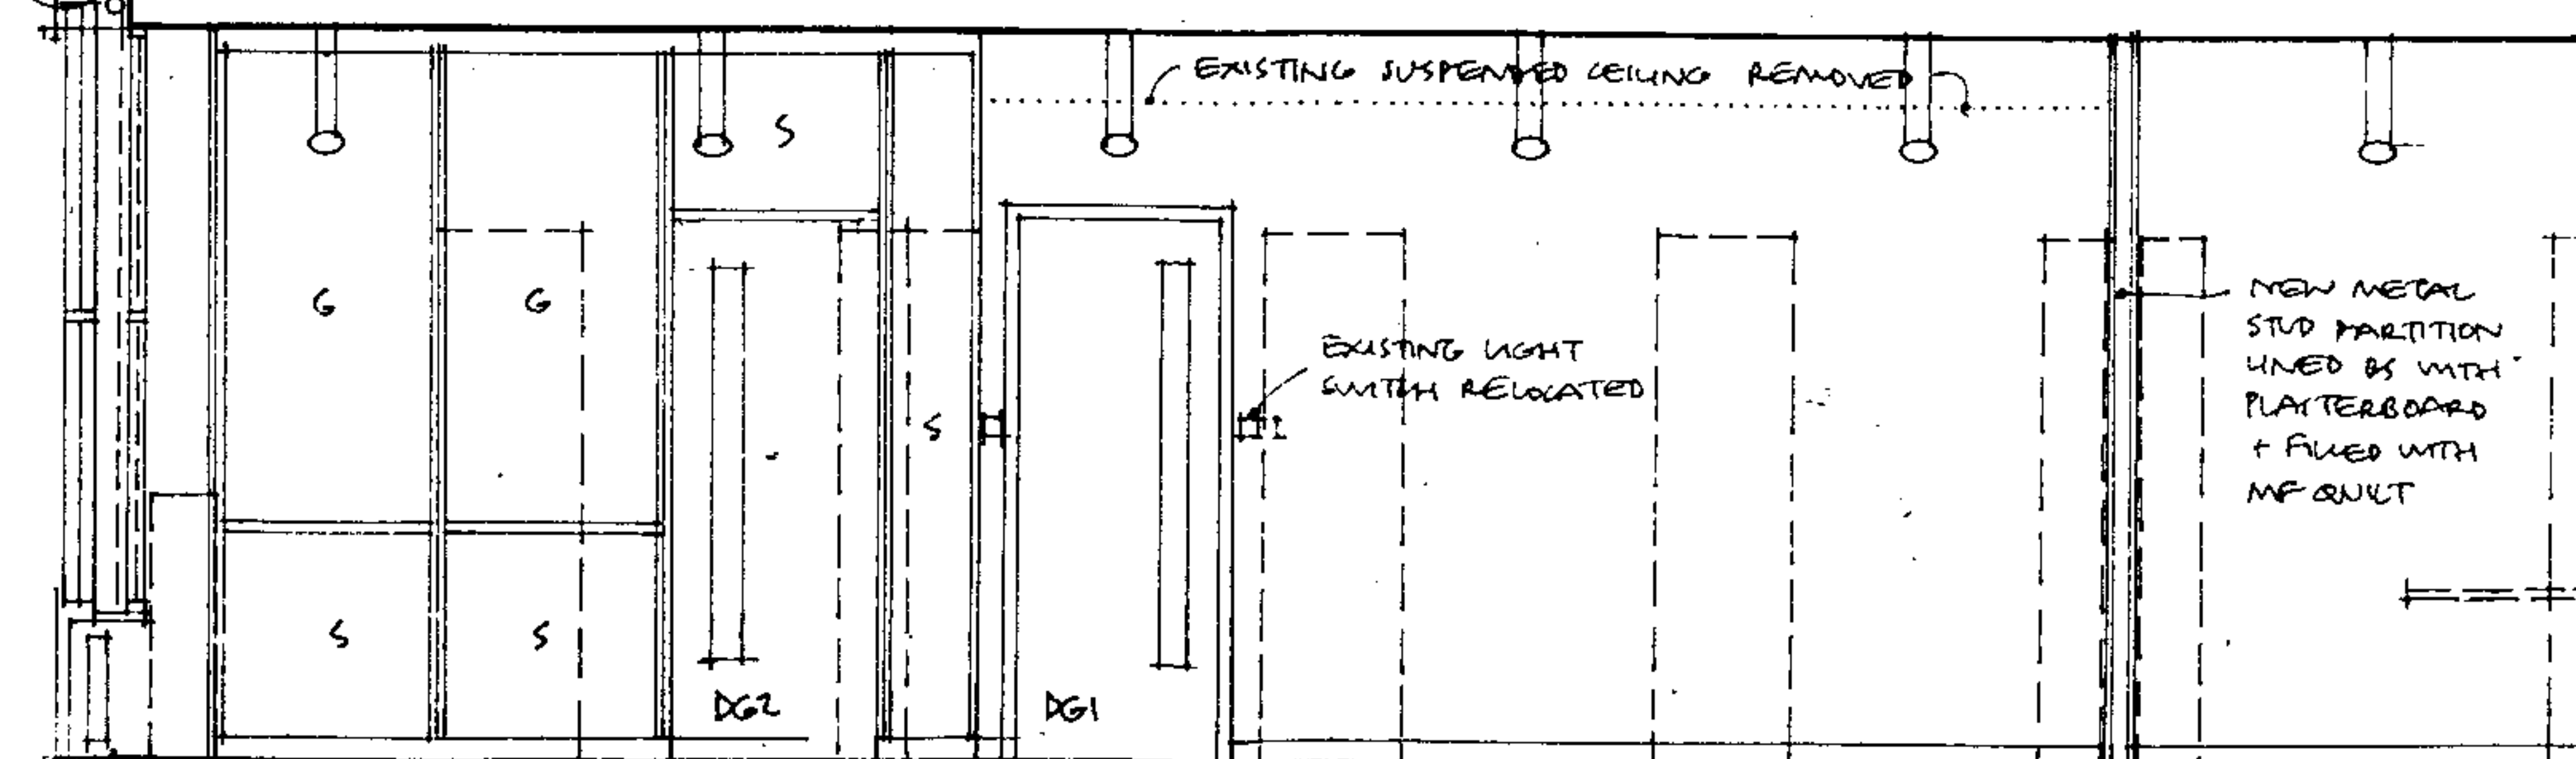

N2

N3

N4

KEY TO NOTES + SYMBOLS

(1.06) REFERENCE TO UNILOCK MISTRAL STANDARD DETAIL

revision

job title
INSTITUTE OF ADVANCED LEGAL STUDIES
UNIVERSITY OF LONDON, 17 RUSSELL SQ
LONDON WC1. PROPOSED ALTERATIONS

drawing title


INTERNAL ELEVATIONS
AREAS G7B + C
AS PROPOSED

AHP architects


52 LANGHAM ROAD, TEDDINGTON, MIDDLESEX, TW11 9HQ 020-8943 3443

scales 1:50 (A3) date 0607 drawn MJ


job 214 Cl/Sib number P3 revision

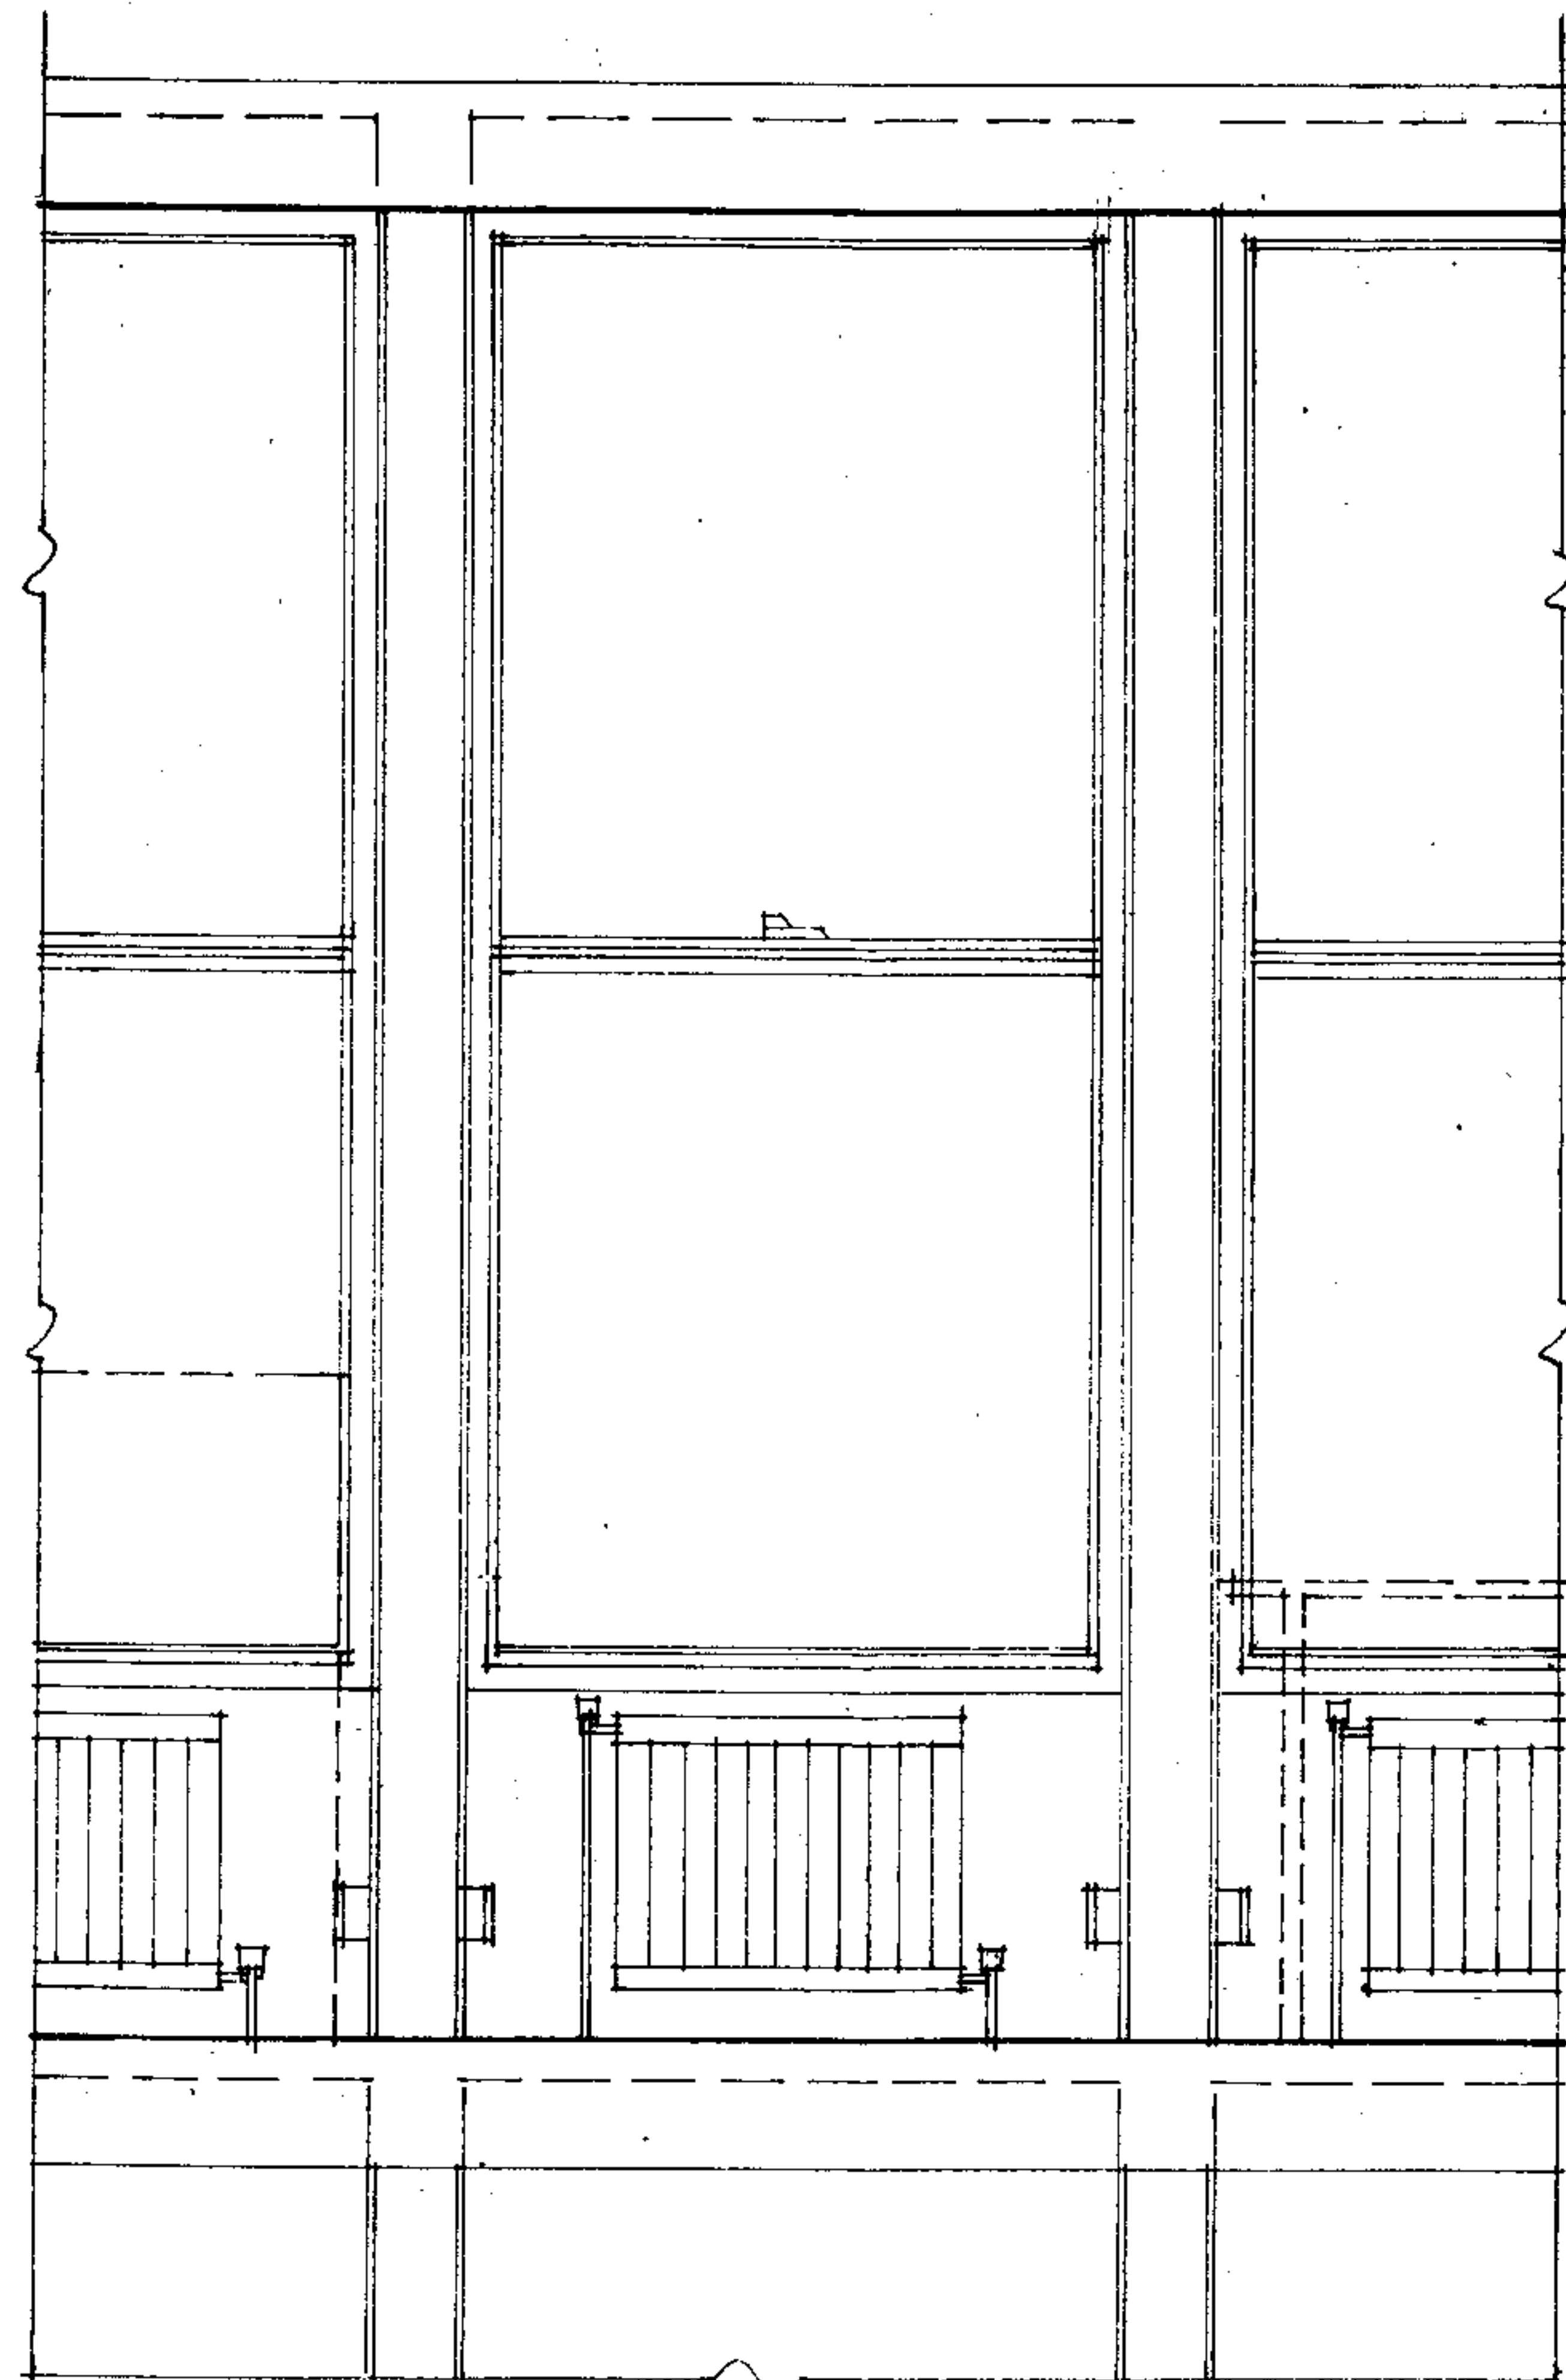



ELEVATION

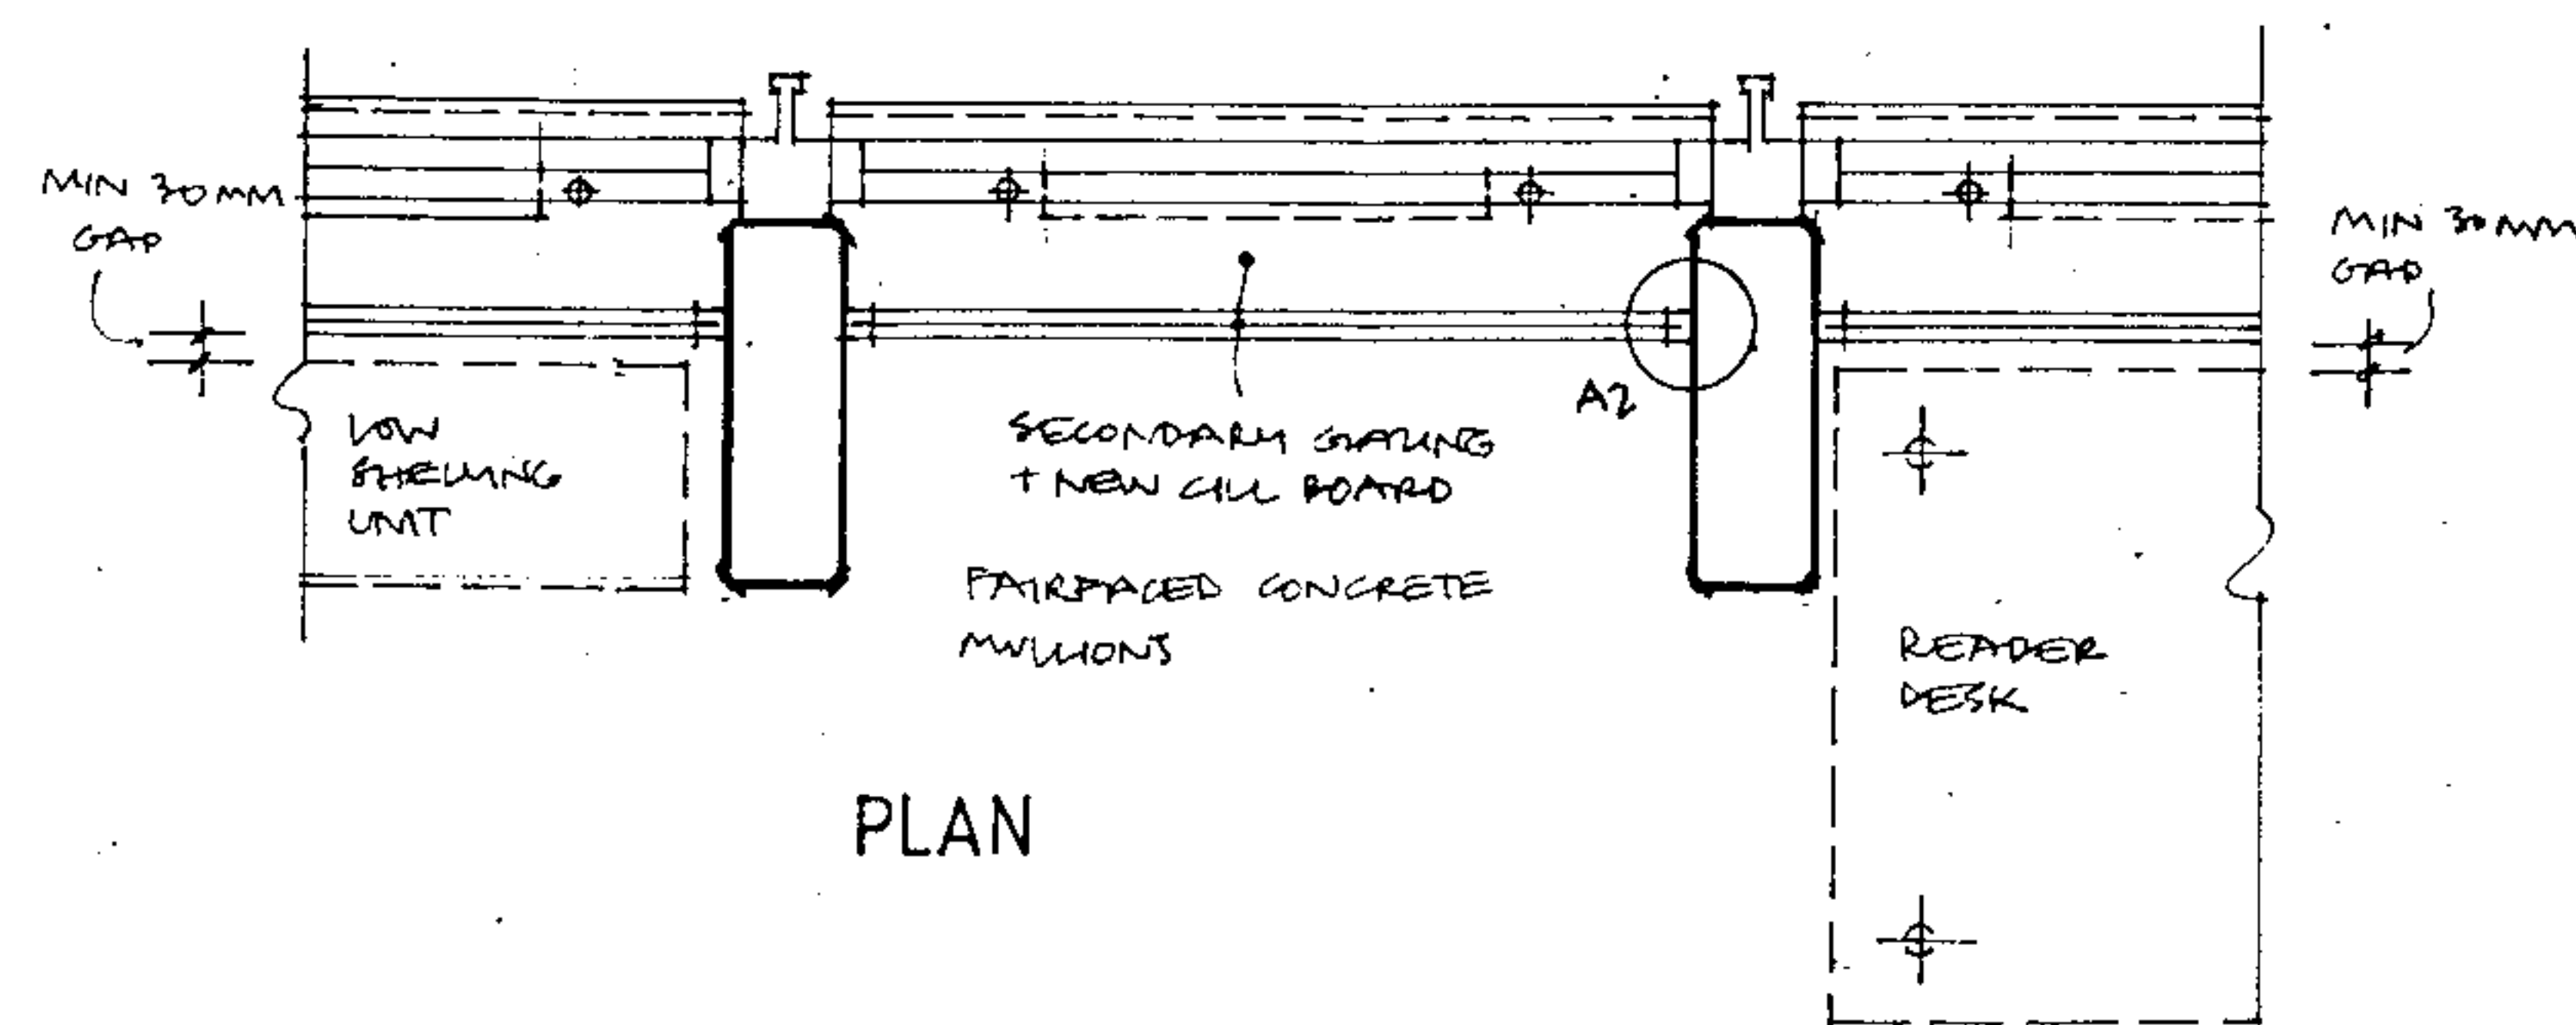

PLAN

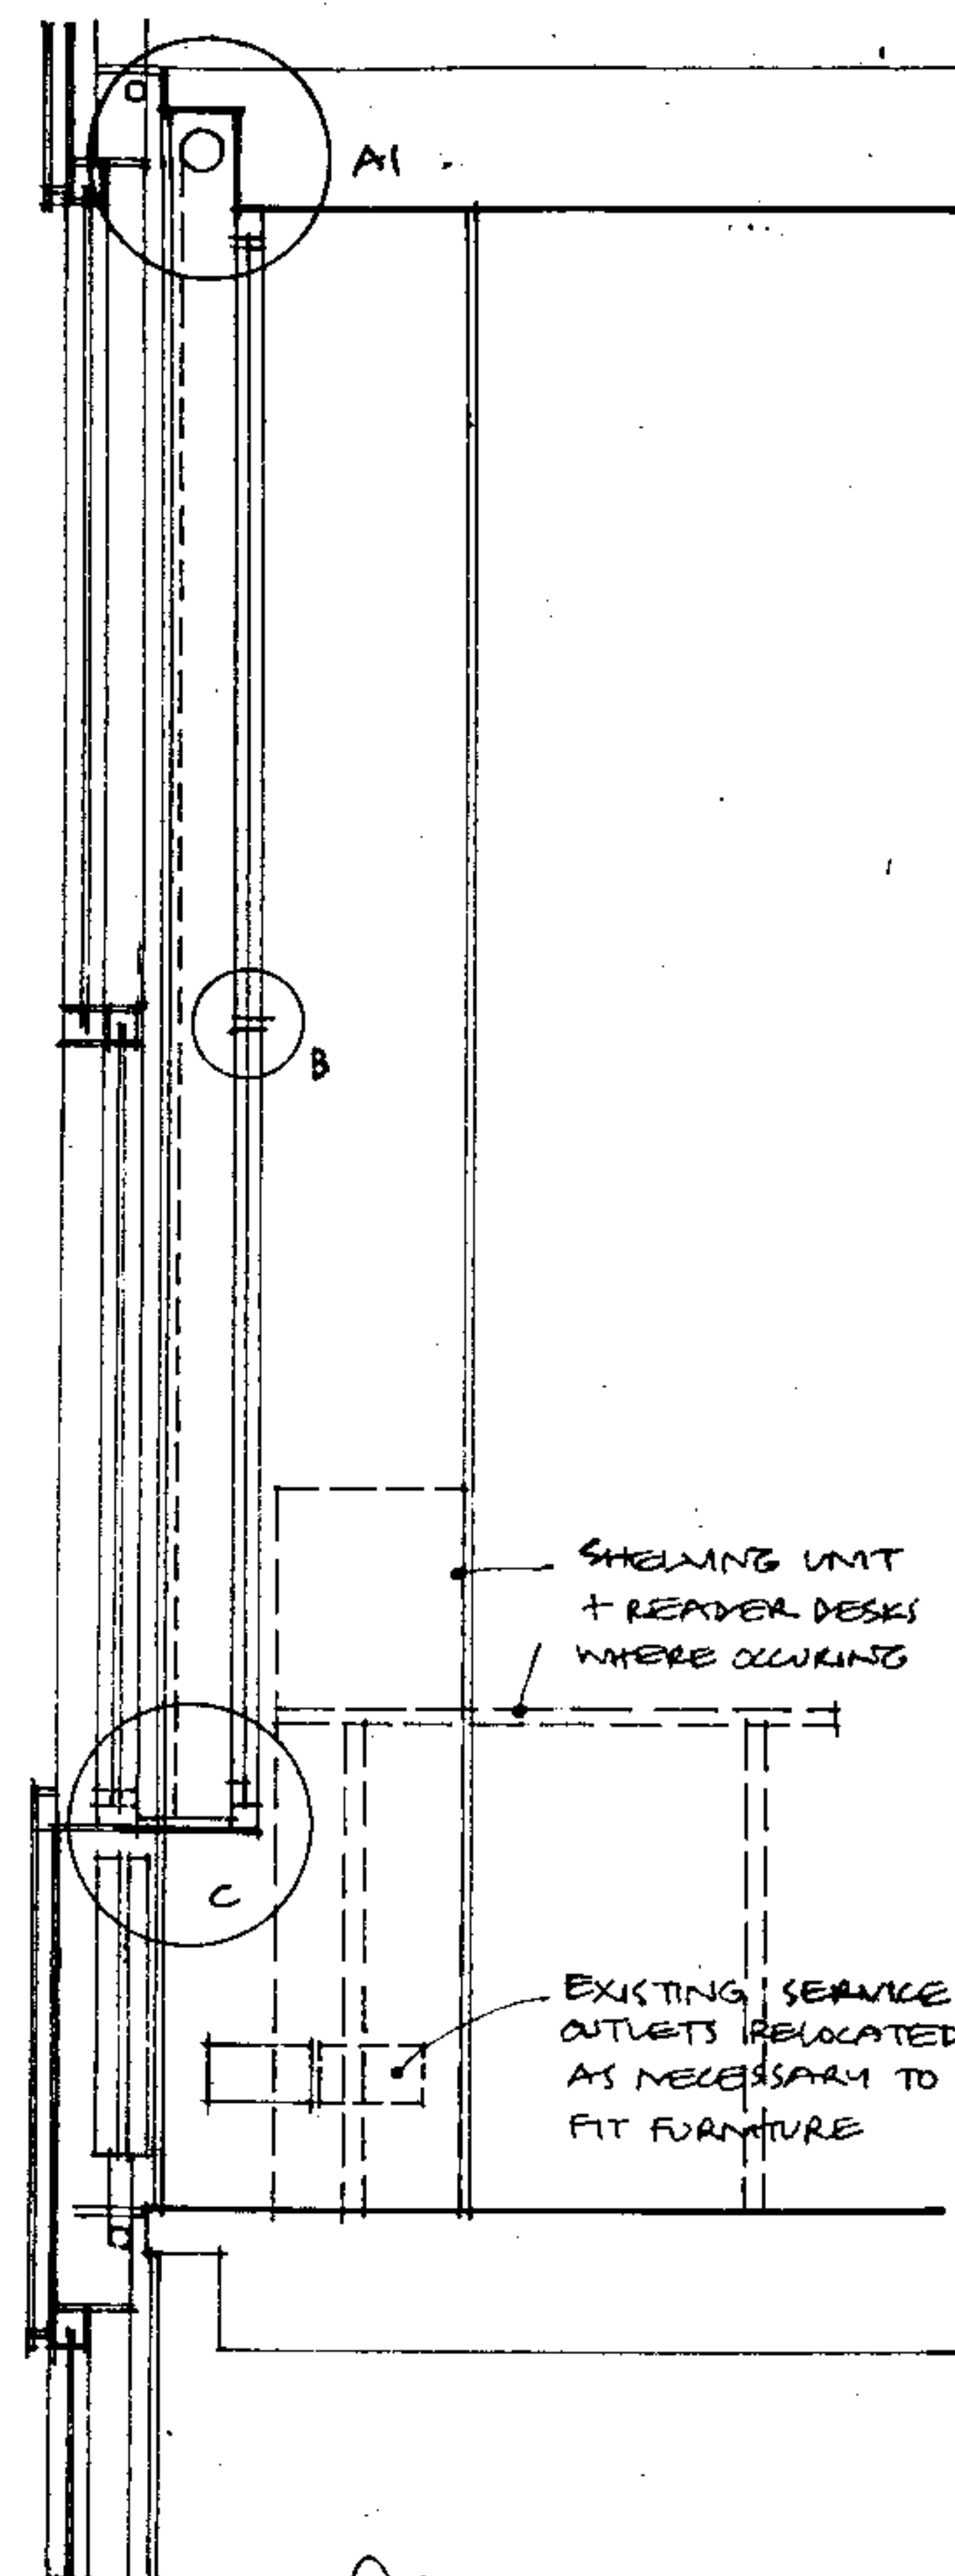

SECTION

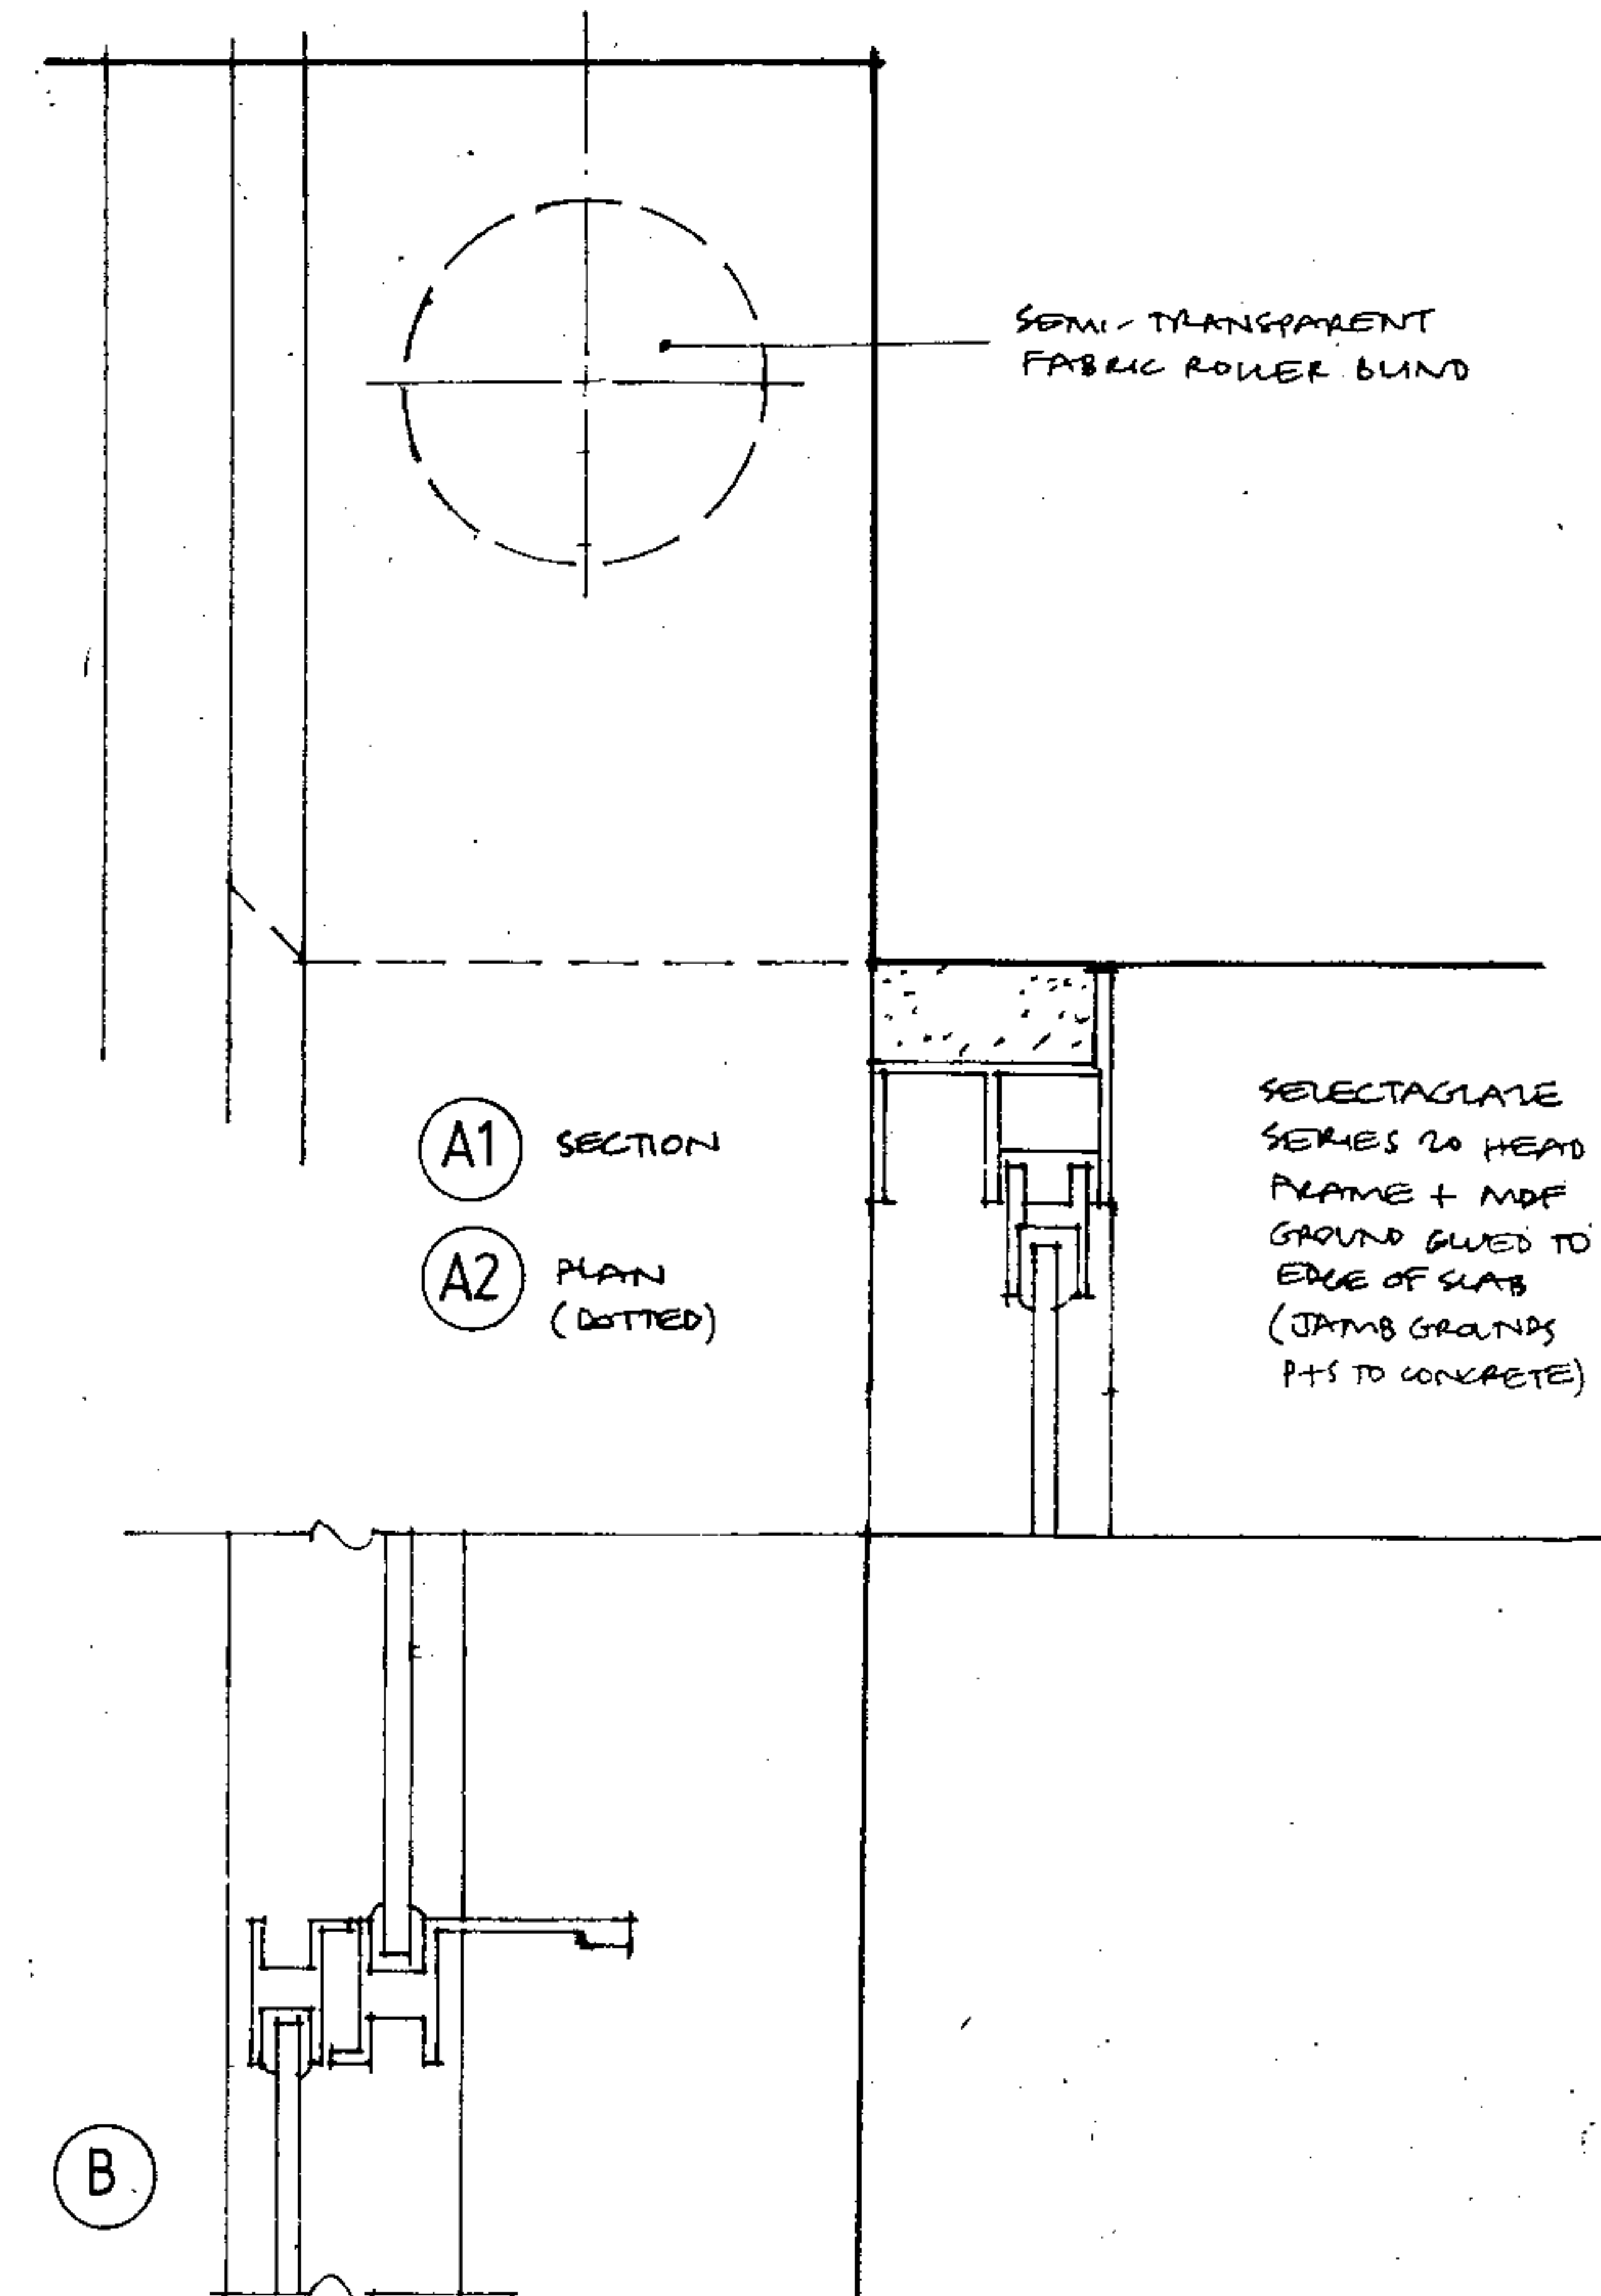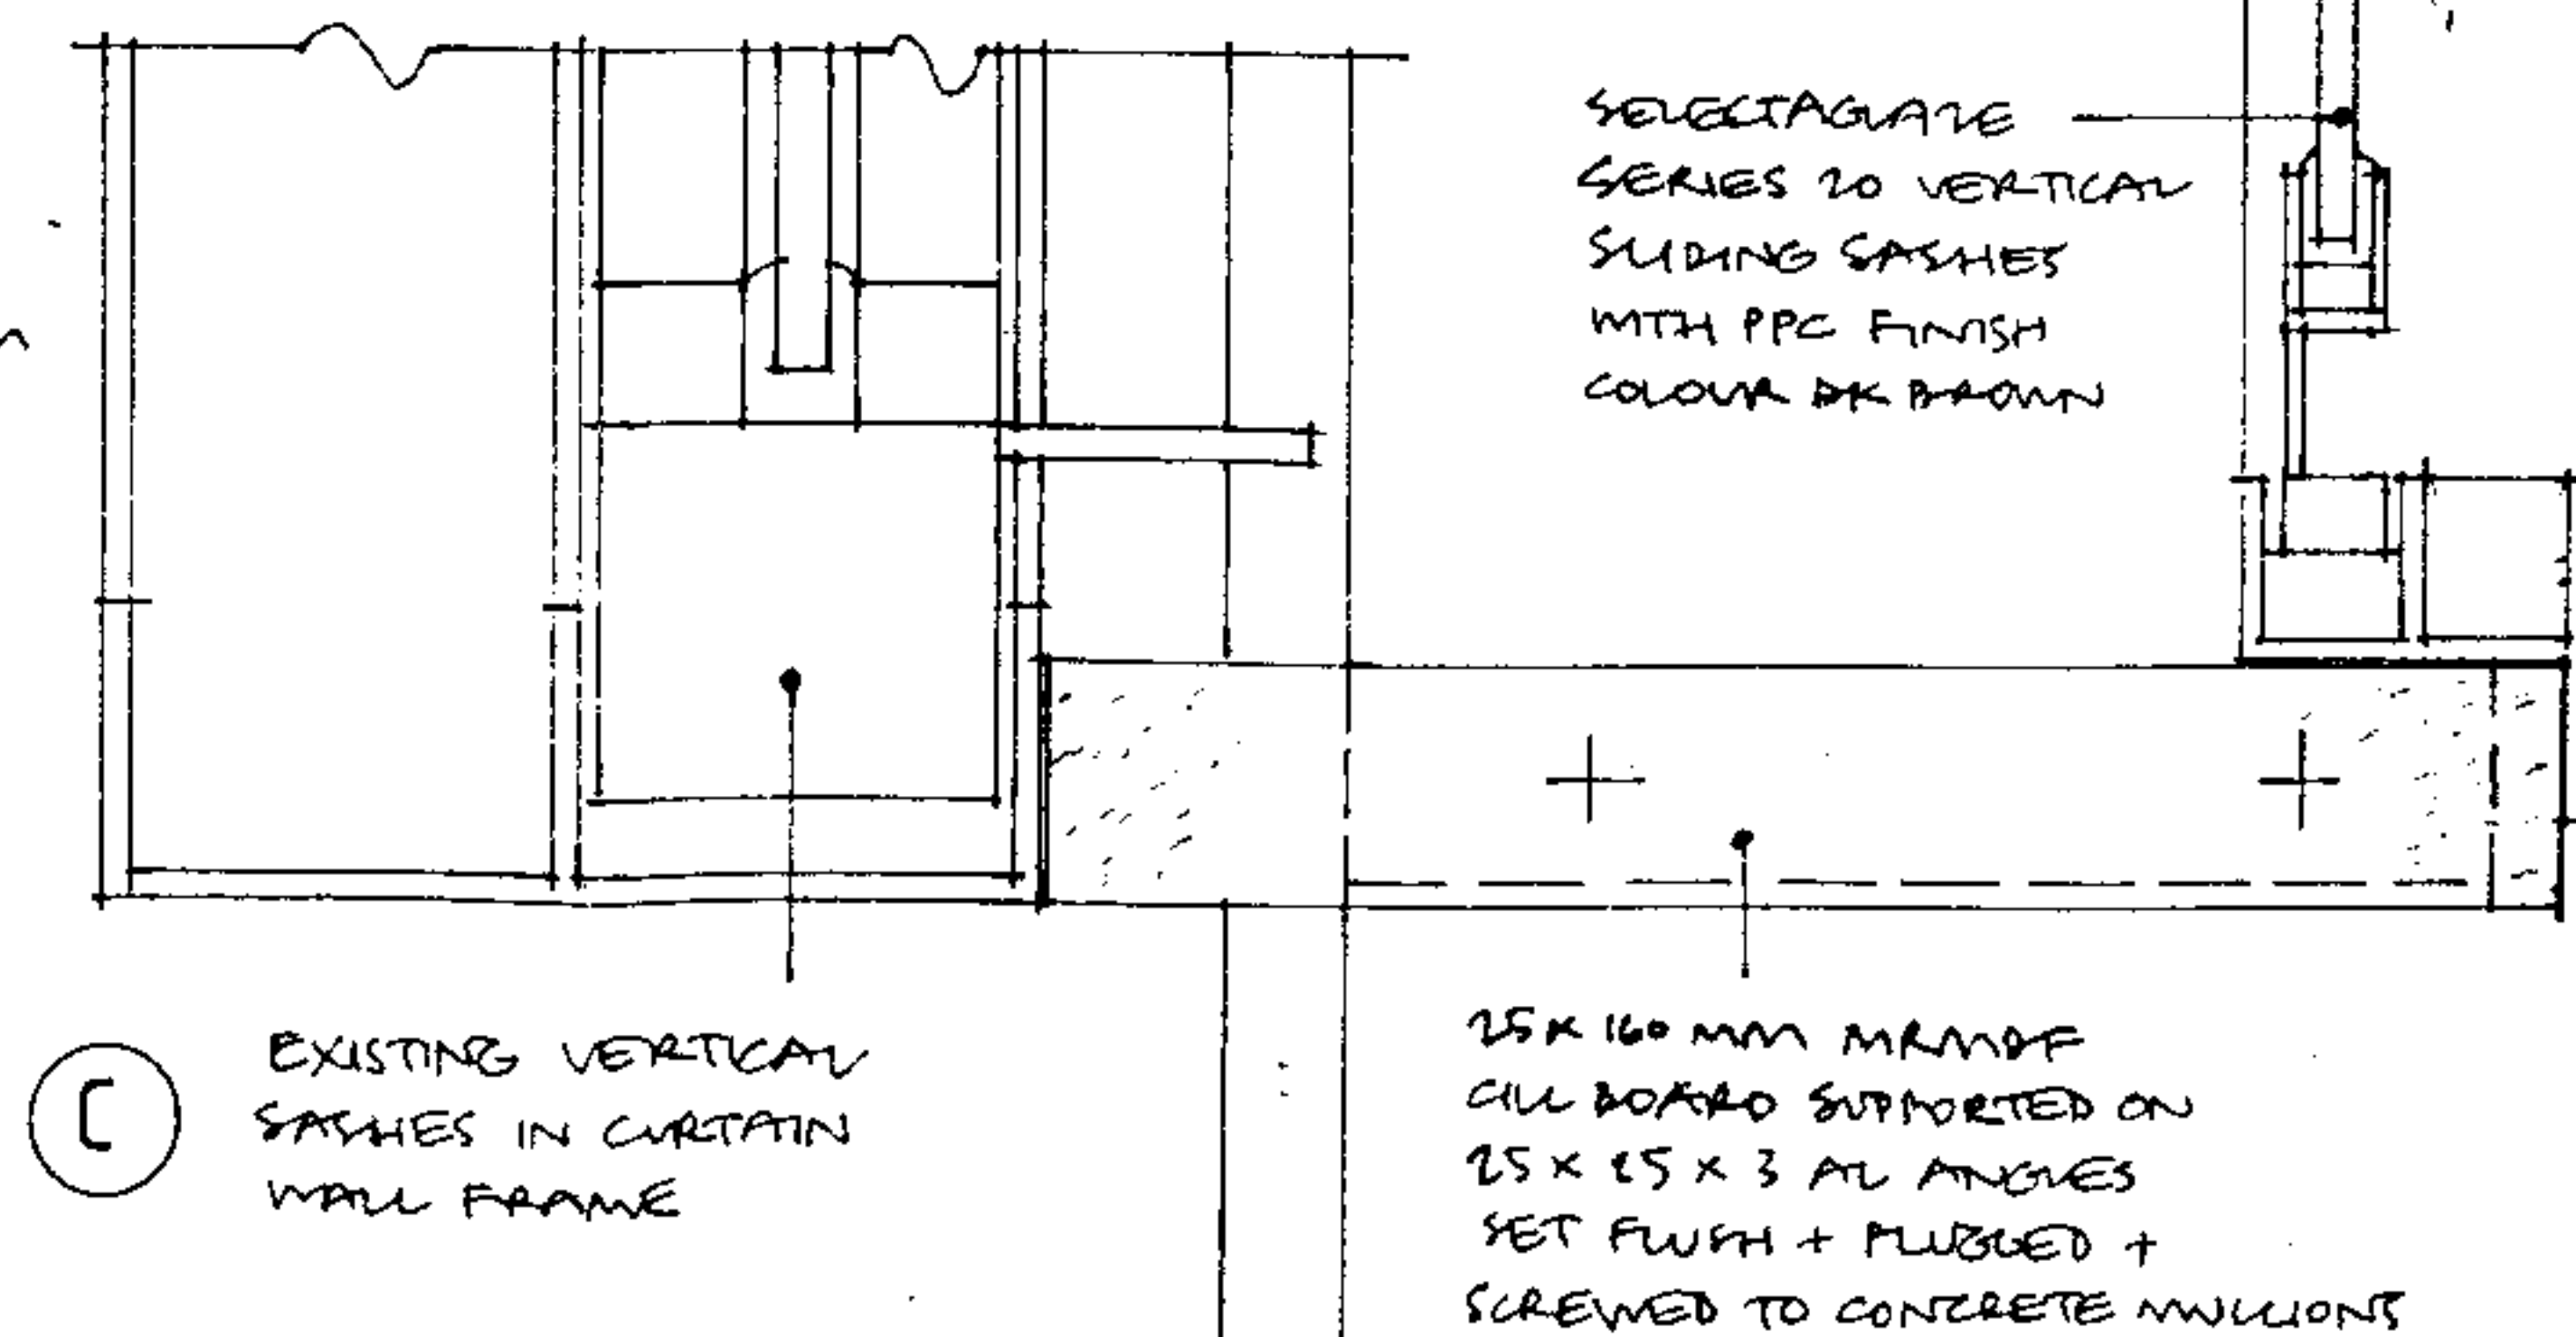

revision

job title
INSTITUTE OF ADVANCED LEGAL STUDIES
UNIVERSITY OF LONDON, 17 RUSSELL SQ
LONDON WC1. PROPOSED ALTERATIONS

drawing title
DETAILS OF SECONDARY GLAZING

AHP architects
52 LAMHAM ROAD, TEDDINGTON, MIDDLESEX, TW11 9HQ 020-8943 3443

scales 1:20, 1:2 (A3) date 0707 drawn MY

job 214 C1/S1b number D1 revision