

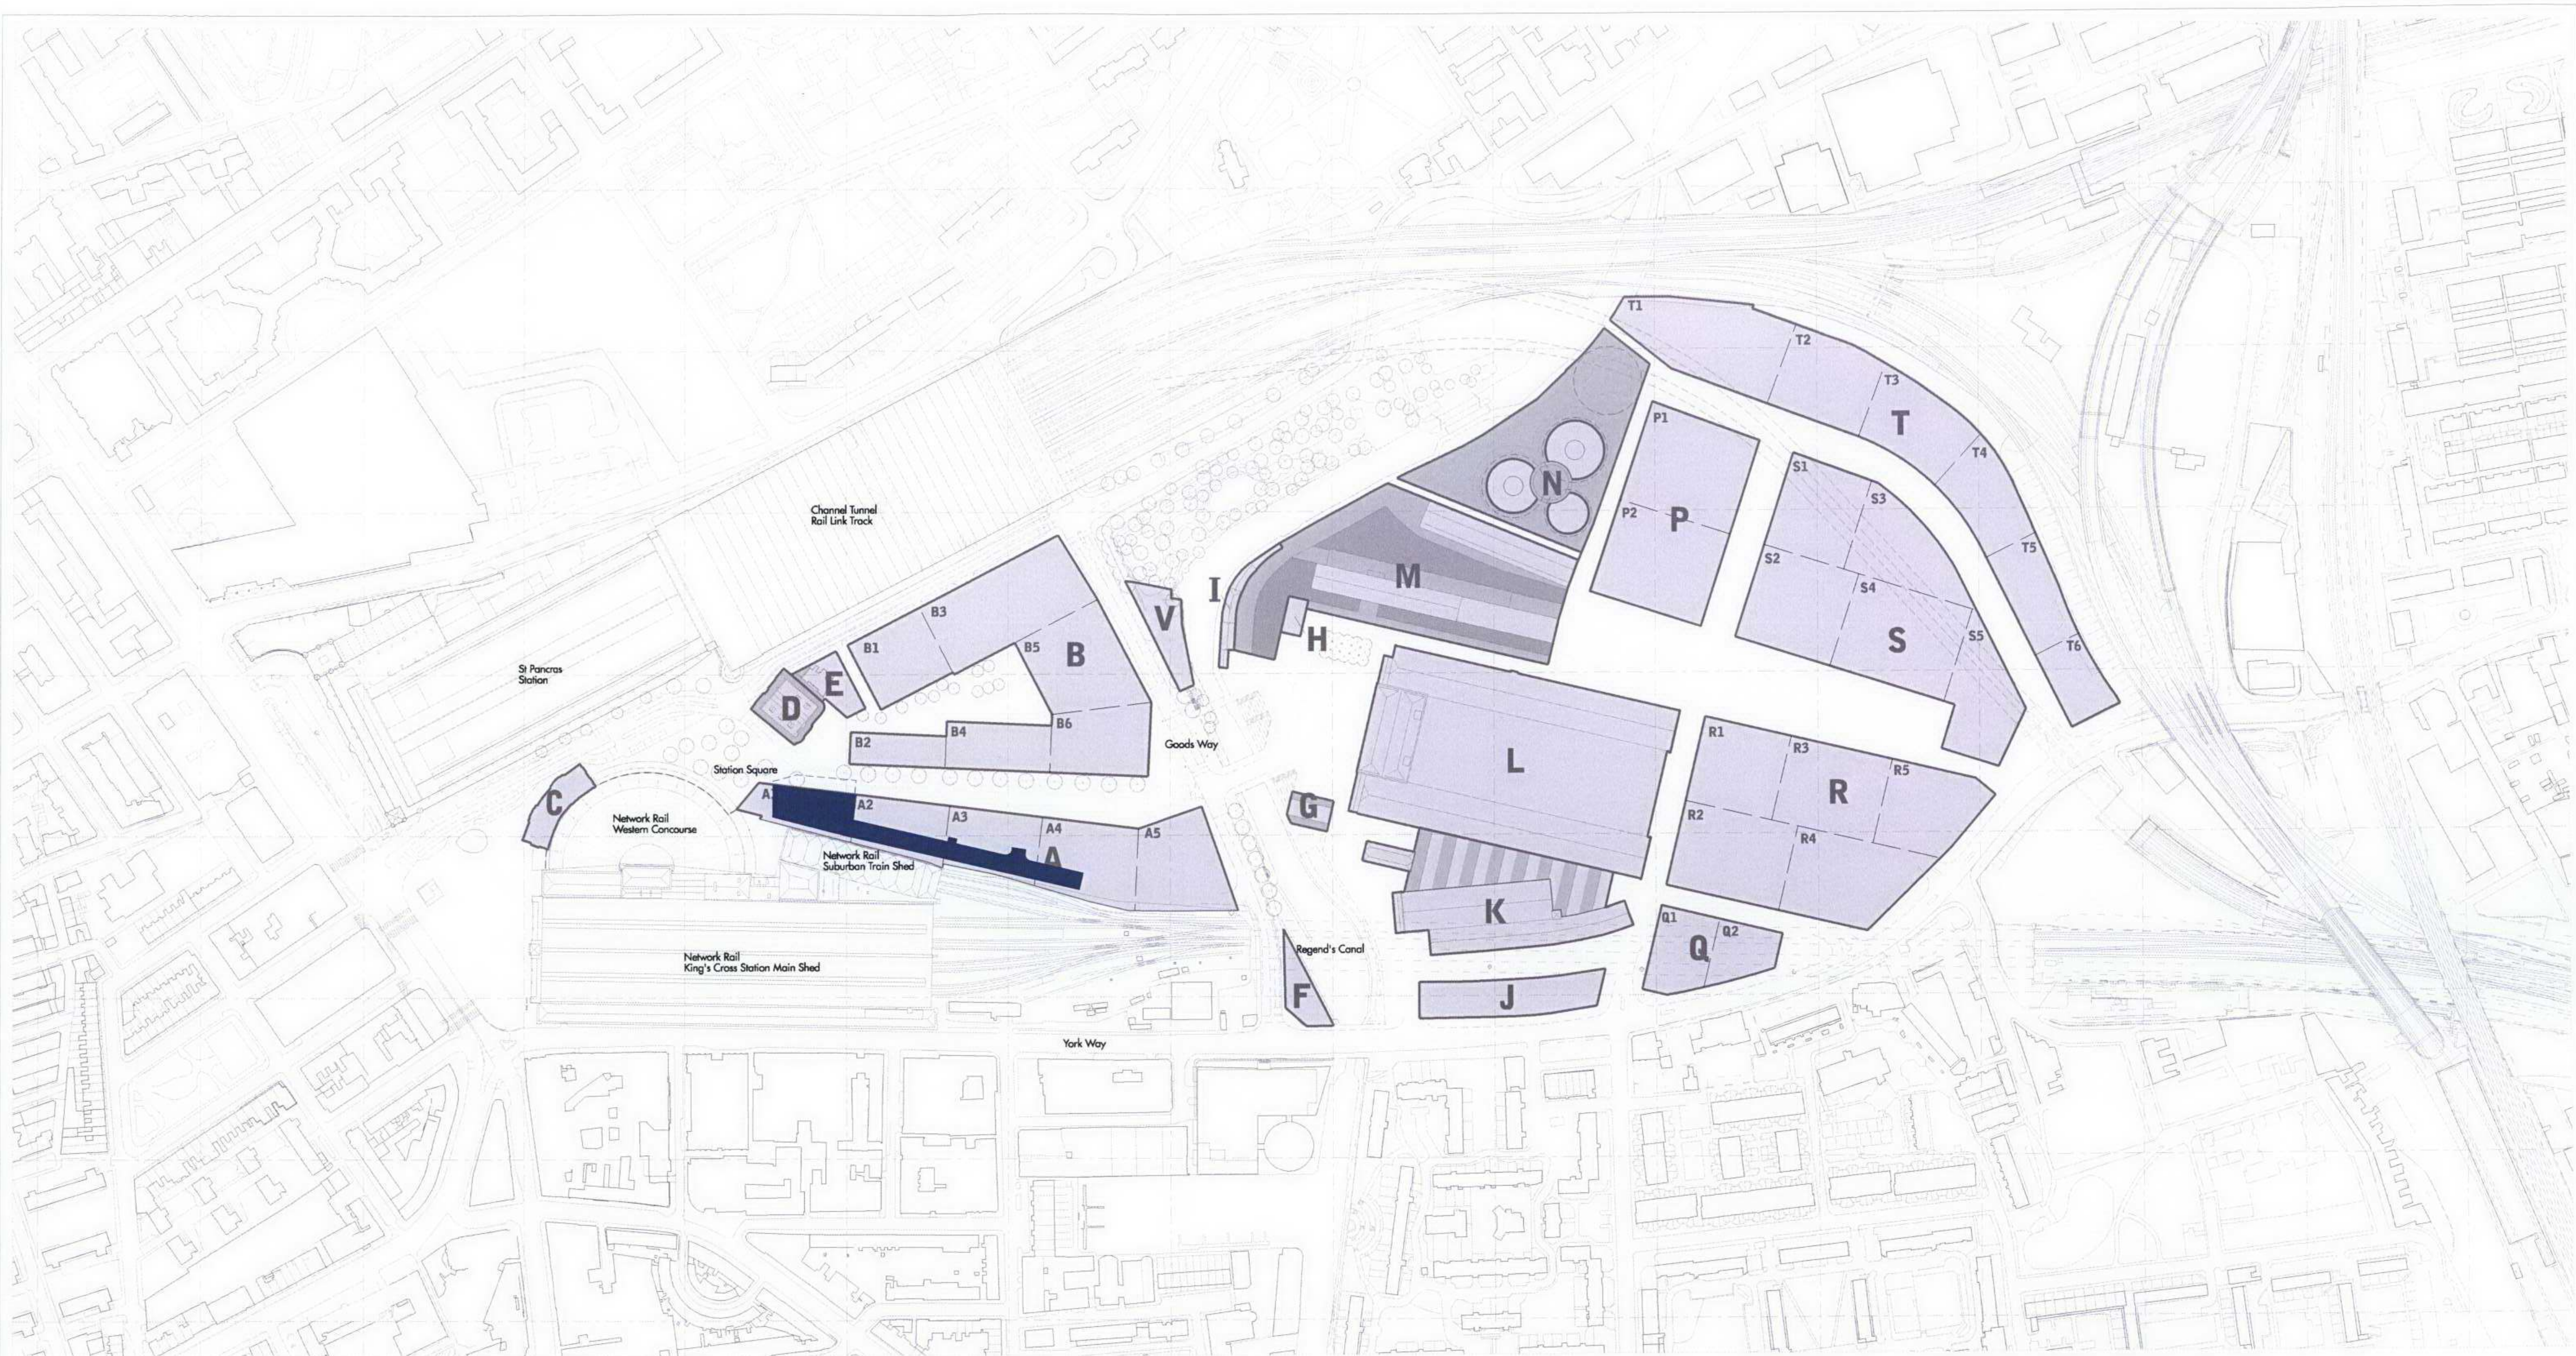
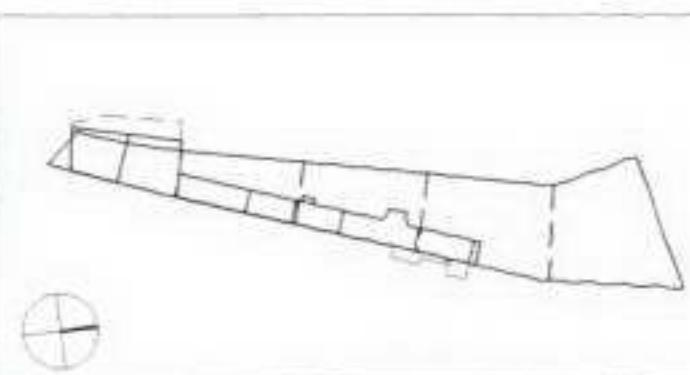


Plans Submitted For Approval

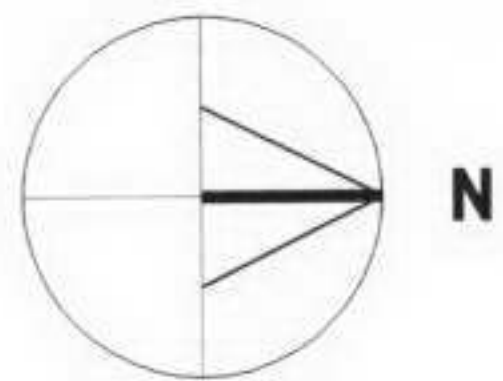

Shared Service Yard and Access Ramp

 


Do not scale from this drawing. Use figured dimensions only. Figured dimensions are in millimetres. All levels are in metres. All dimensions and levels shall be verified on site before proceeding with works. Detailed site survey to be carried out to verify positions and level relationships with site features and ordnance survey. The architect must be notified of any discrepancy. Where building components are described in the specification as contractor designed, "construction" information relating to those components on this drawing represents design intent only.


REV	DATE	DESCRIPTION	CD	REV	DATE	DESCRIPTION	CD	REV	DATE	DESCRIPTION	CD

Allies and Morrison
85 Southwark Street
London SE1 0HX
Telephone 020 7921 0100
Fax 020 7921 0101
Email info@alliesandmorrison.co.uk
A&M JOB NO: 456

KXC SHARED SERVICE YARD & ACCESS RAMP ENABLING WORKS
LOCATION WITHIN MASTER PLAN
456_07_001
SCALE: 1:2000 @ A1 1:4000 @ A3
P1
Revision

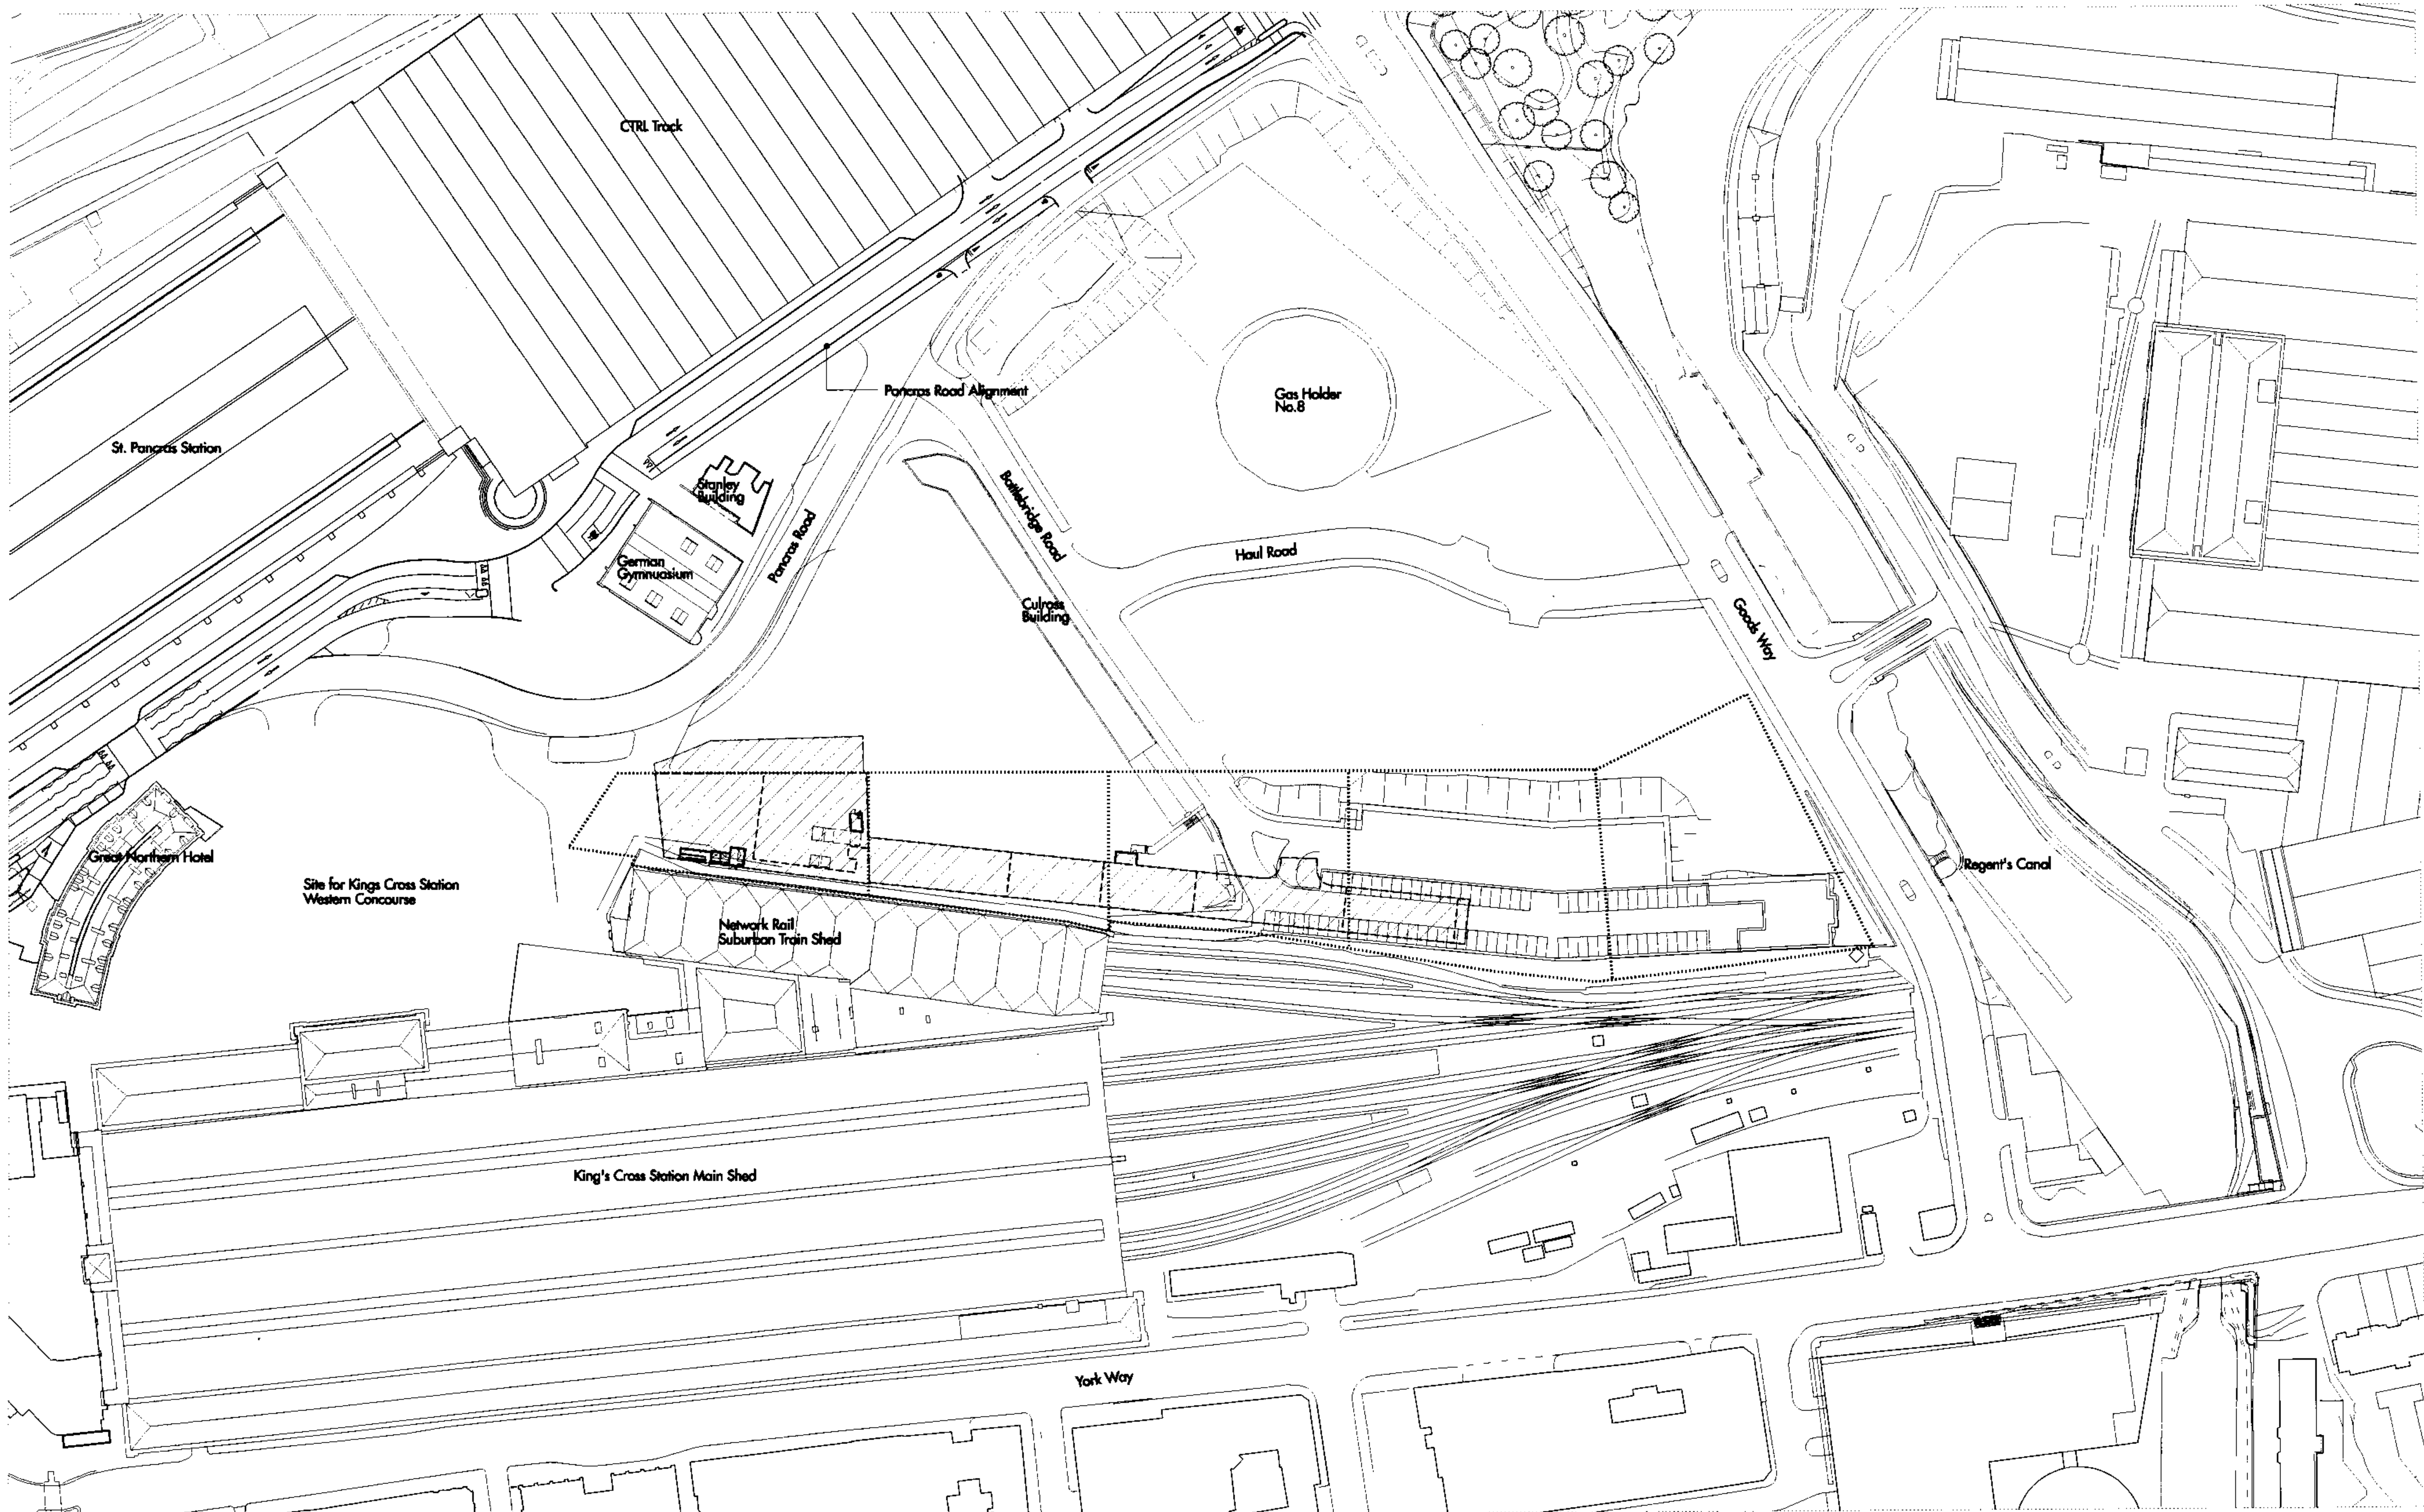

01 GROUND FLOOR PLAN
SCALE 1:500

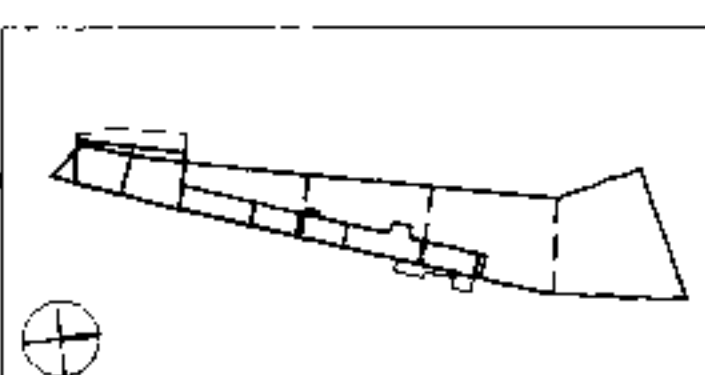

Do not scale from this drawing. Use figured dimensions only. Figured dimensions are in millimetres. All levels are in metres. All dimensions and levels shall be verified on site before proceeding with works. Detailed site survey to be carried out to verify positions and level relationships with site features and Ordnance Survey. The architect must be notified of any discrepancy. Where building components are described in the specification as contractor designed, "contractor" information relating to those components on this drawing represents design intent only.

REV	DATE	DESCRIPTION	CD	REV	DATE	DESCRIPTION	CD	REV	DATE	DESCRIPTION	CD

Parameter Plan Area Development Zone A

Shared Service Yard & Access Ramp Area


Allies and Morrison
85 Southwark Street
London SE1 0HX
020 7921 0100
020 7921 0101
info@alliesandmorrison.co.uk
A&M JOB NO: 456

KXC SHARED SERVICE YARD & ACCESS RAMP ENABLING WORKS
LOCATION PLAN - SITE CONTEXT

456_07_010

SCALE: 1:750 @ A1 1:1500 @ A3


P1
Revision

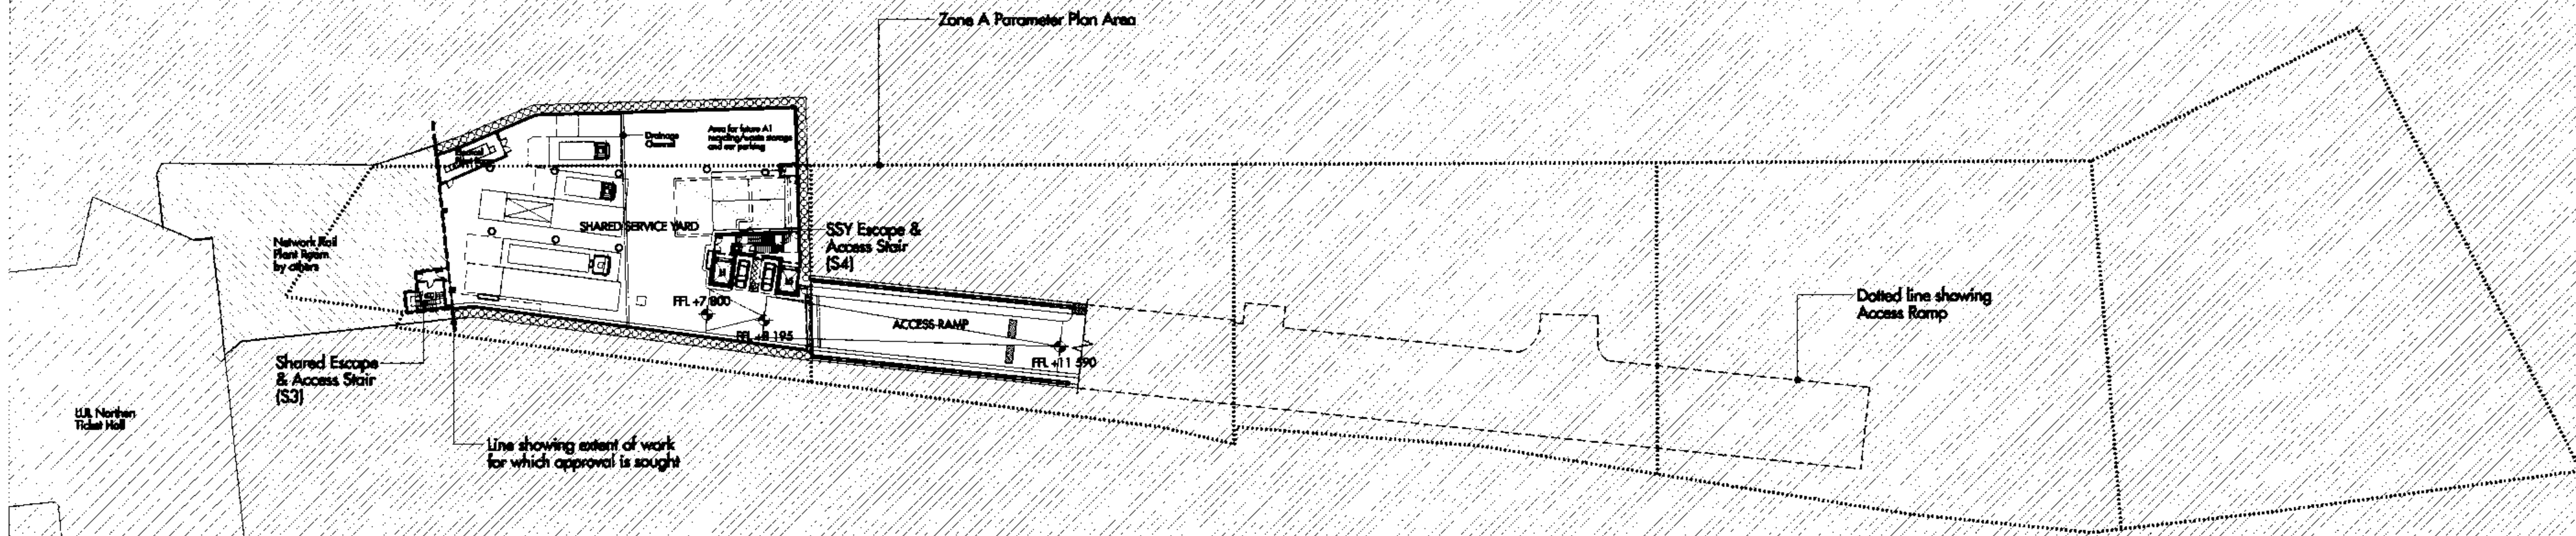

01 BASEMENT LEVEL PLAN
SCALE 1:500


Do not scale from this drawing. Use figured dimensions only. Figured dimensions are in millimetres. All levels are in metres. All dimensions and levels shall be verified on site before proceeding with works. Detailed site survey to be carried out to verify positions and level relationships with the features and Ordnance Survey. The architect must be notified of any discrepancy. Where building components are described in the specification as contractor designed, "contractor" information relating to those components on this drawing represents design intent only.

REV	DATE	DESCRIPTION	REV	DATE	DESCRIPTION	REV	DATE	DESCRIPTION	REV	DATE	DESCRIPTION

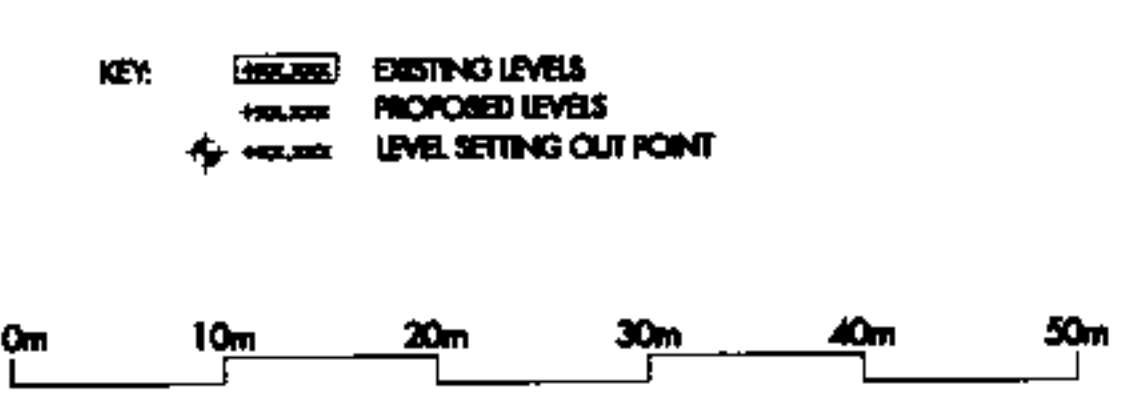

Allies and Morrison
85 Southwark Street
London SE1 0HX
020 7921 0100
020 7921 0101
info@alliesandmorrison.co.uk
telephone
facsimile
email
A&M JOB NO: 456

KXC SHARED SERVICE YARD & ACCESS RAMP ENABLING WORKS
BASEMENT LEVEL PLAN
456_07_103
SCALE: 1:500 @ A1 1:1000 @ A3
P1
Revision

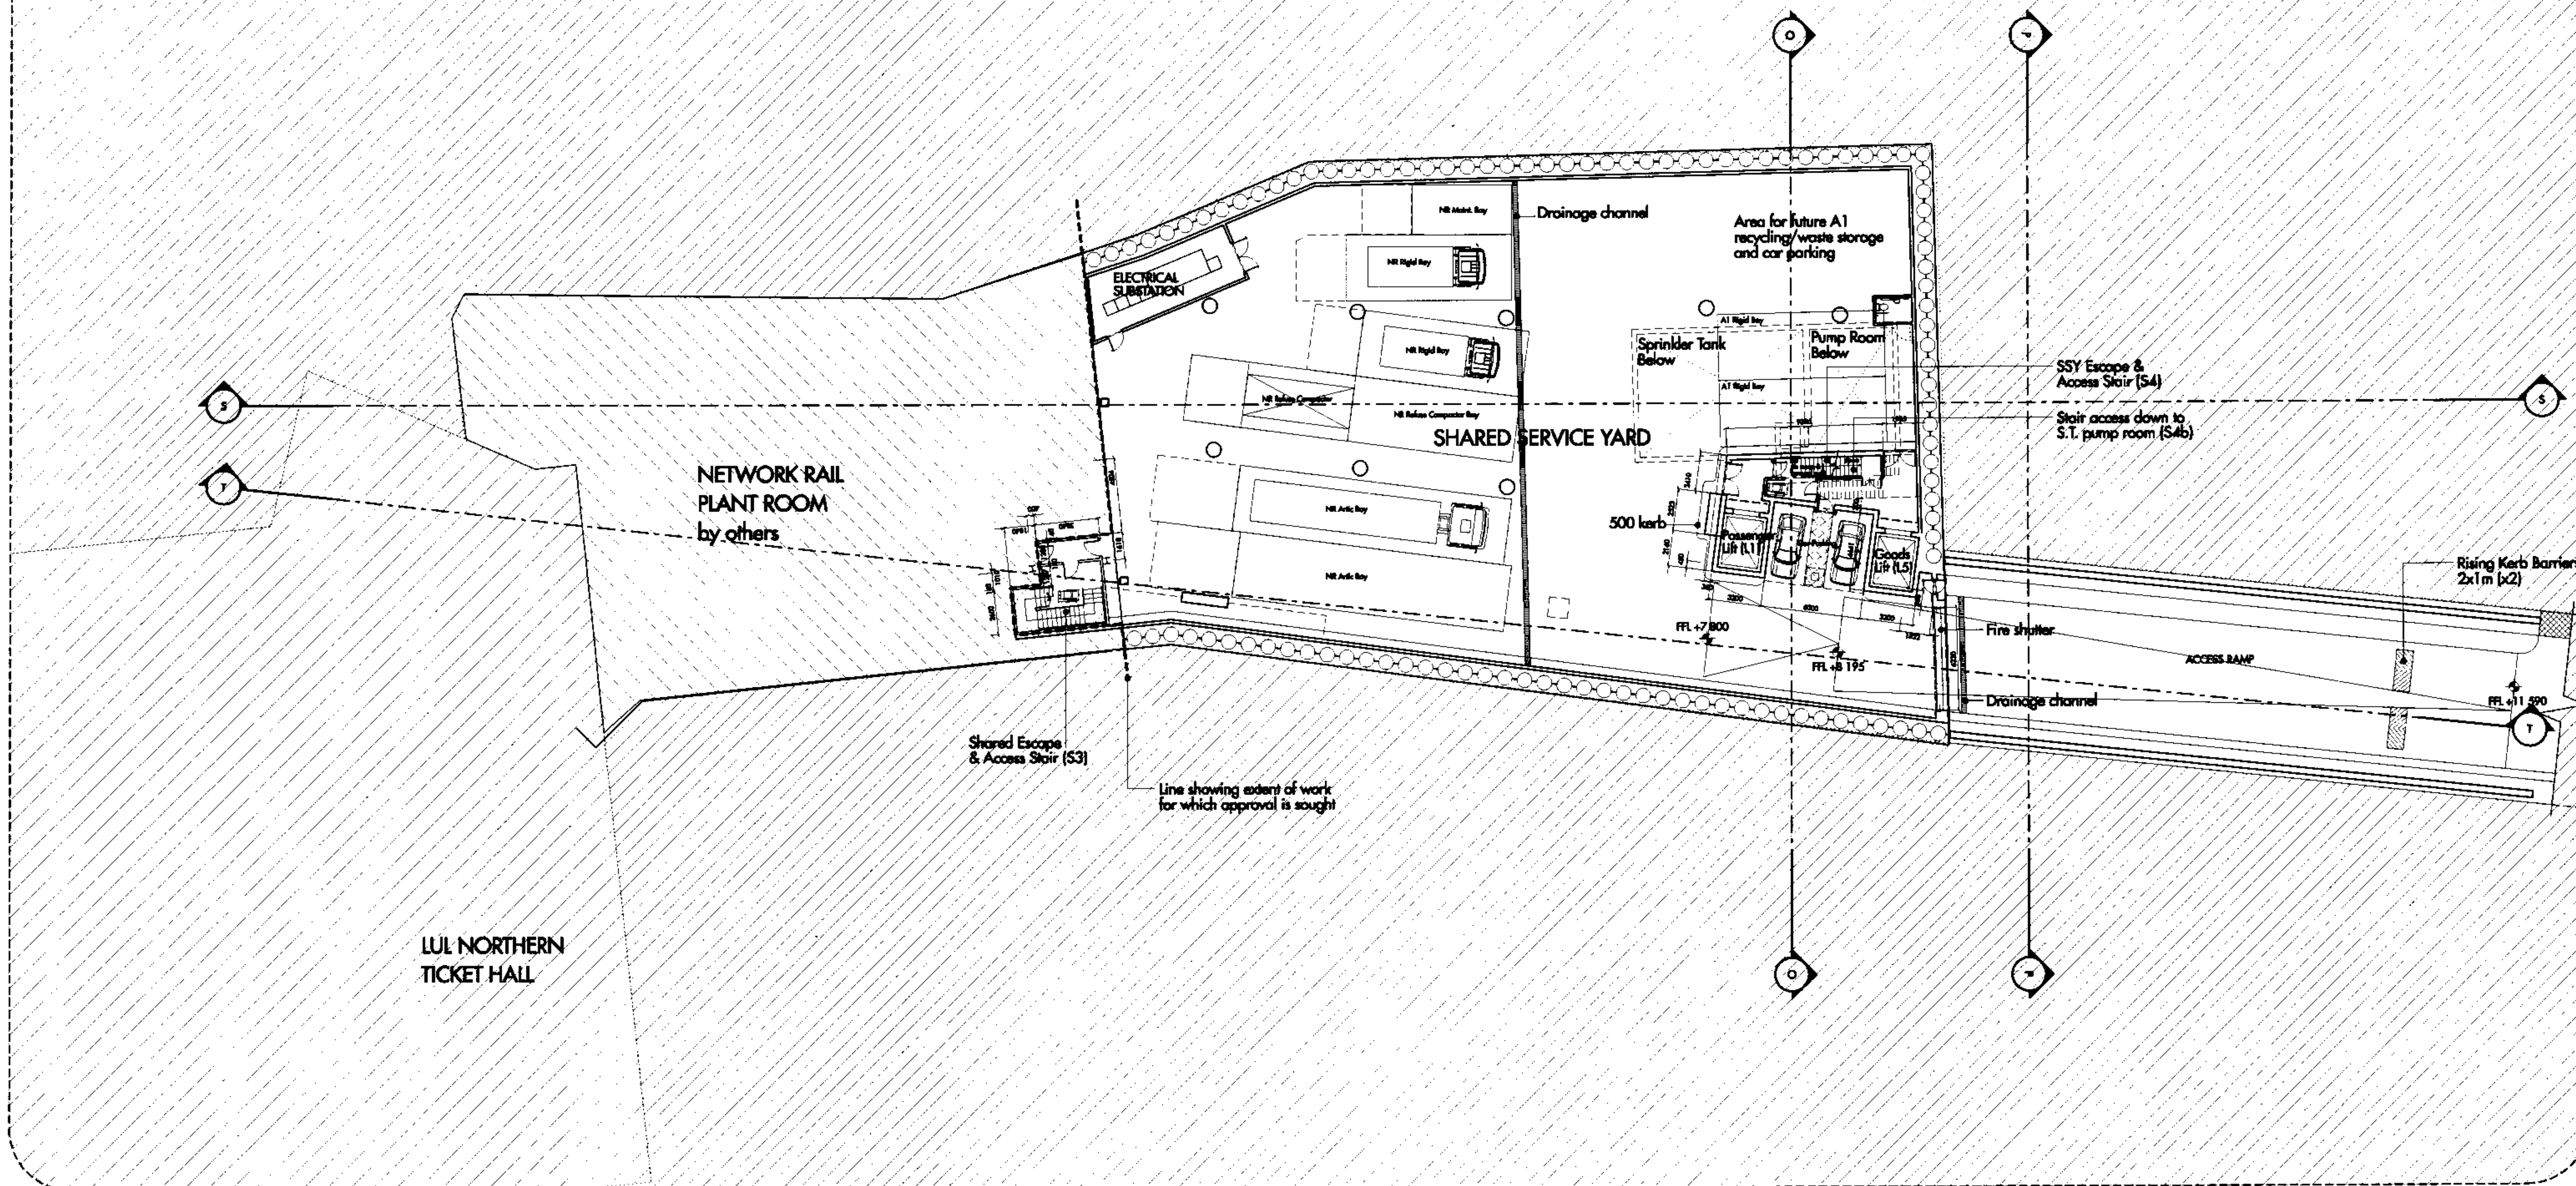

01 BASEMENT LEVEL PLAN
SCALE 1:200


Do not scale from this drawing. Use figured dimensions only. Figured dimensions are in millimetres. All levels are in metres. All dimensions and levels shall be verified on site before proceeding with works. Detailed site survey to be carried out to verify positions and level relationships with the features and Ordnance Survey. The architect must be notified of any discrepancy. Where building components are described in the specification as contractor designed, "contractor" information relating to these components on this drawing represents design intent only.

REV	DATE	DESCRIPTION	REV	DATE	DESCRIPTION	REV	DATE	DESCRIPTION	REV	DATE	DESCRIPTION


Allies and Morrison
85 Southwark Street
London SE1 0HK
Telephone 020 7921 0100
Facsimile 020 7921 0101
Email info@alliesandmorrison.co.uk
A&M JOB NO: 456

KXC SHARED SERVICE YARD & ACCESS RAMP ENABLING WORKS
BASEMENT LEVEL PLAN
456_07_118
SCALE 1:200 @A1 1:400 @A3
P1
Revision

St. PANCRAS
STATION

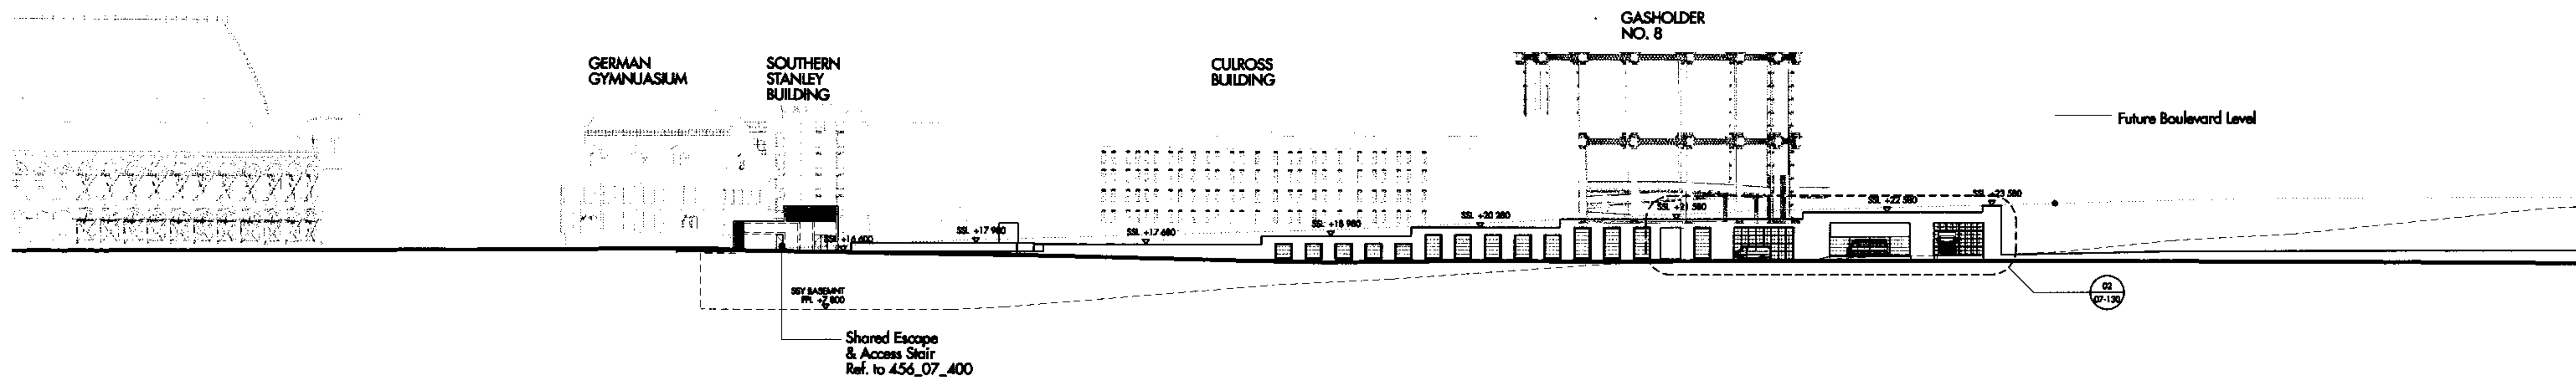


01 ELEVATION VV (LOOKING WEST)
SCALE 1:500

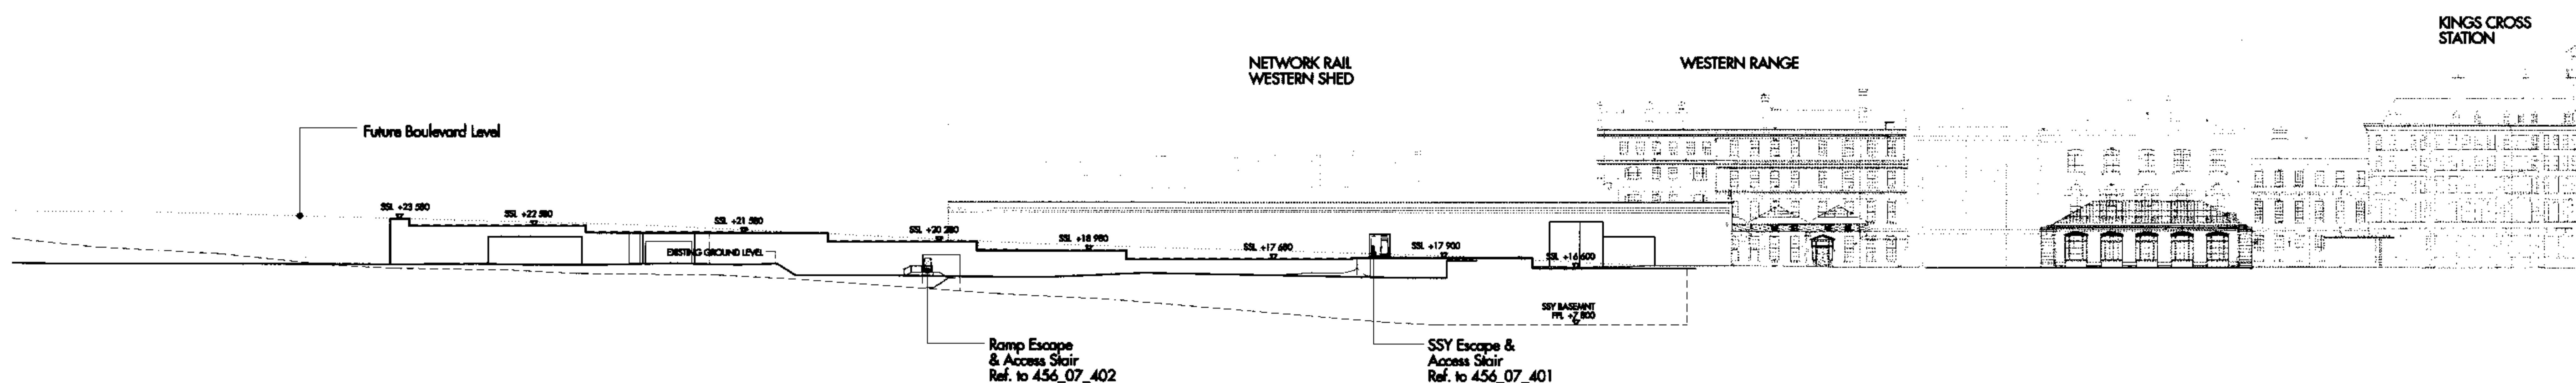

02 ELEVATION WW (LOOKING EAST)
SCALE 1:500


Do not scale from this drawing. Use figured dimensions only. Figured dimensions are in millimetres. All levels are in metres. All dimensions and levels shall be verified on site before proceeding with works. Detailed site survey to be carried out to verify positions and level relationships with site features and Ordnance Survey. The architect must be notified of any discrepancy. Where building components are described in the specification as contractor designed, "construction" information relating to those components on this drawing represents design intent only.

REV	DATE	DESCRIPTION	REV	DATE	DESCRIPTION	REV	DATE	DESCRIPTION	REV	DATE	DESCRIPTION

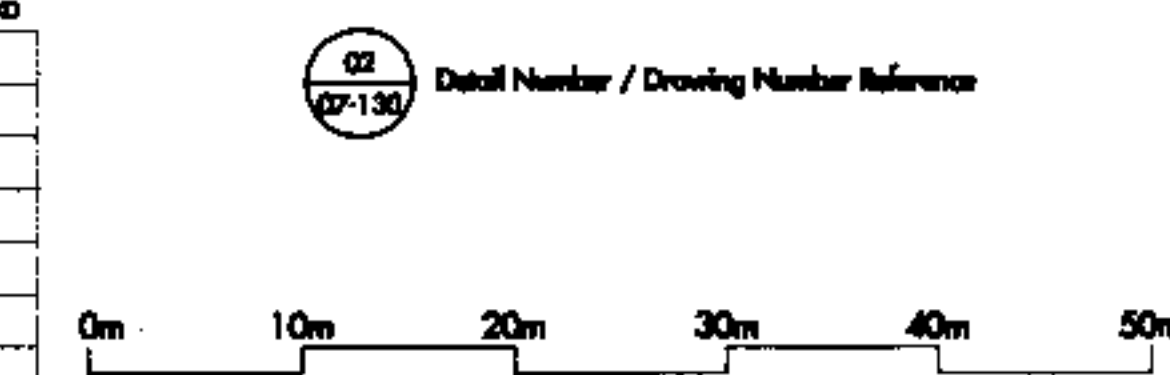


Allies and Morrison
8.5 Southwark Street
London SE1 0HK
020 7921 0100
020 7921 0101
info@alliesandmorrison.co.uk
A&M JOB NO: 456


KXC SHARED SERVICE YARD & ACCESS RAMP ENABLING WORKS
ELEVATION VV & WW
456_07_201
SCALE: 1:500 @A1 1:1000 @A3

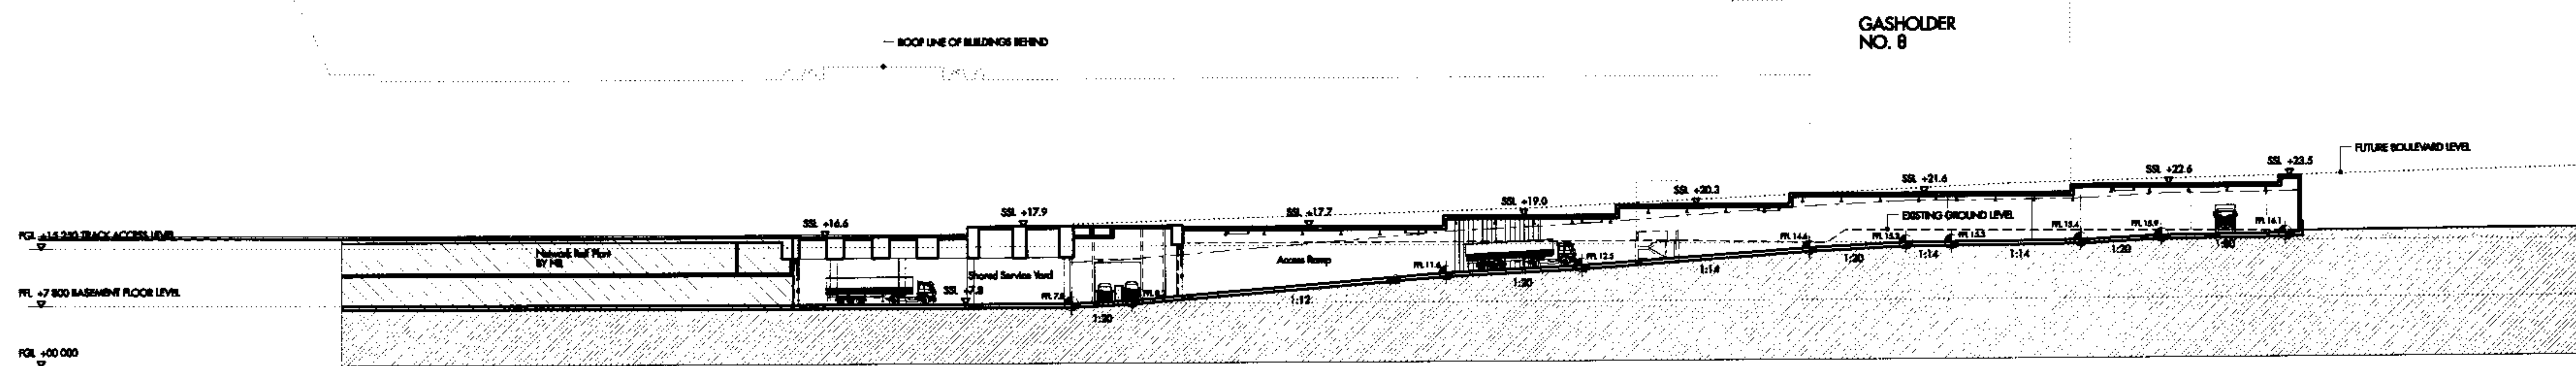

01 SECTION TT
SCALE 1:500

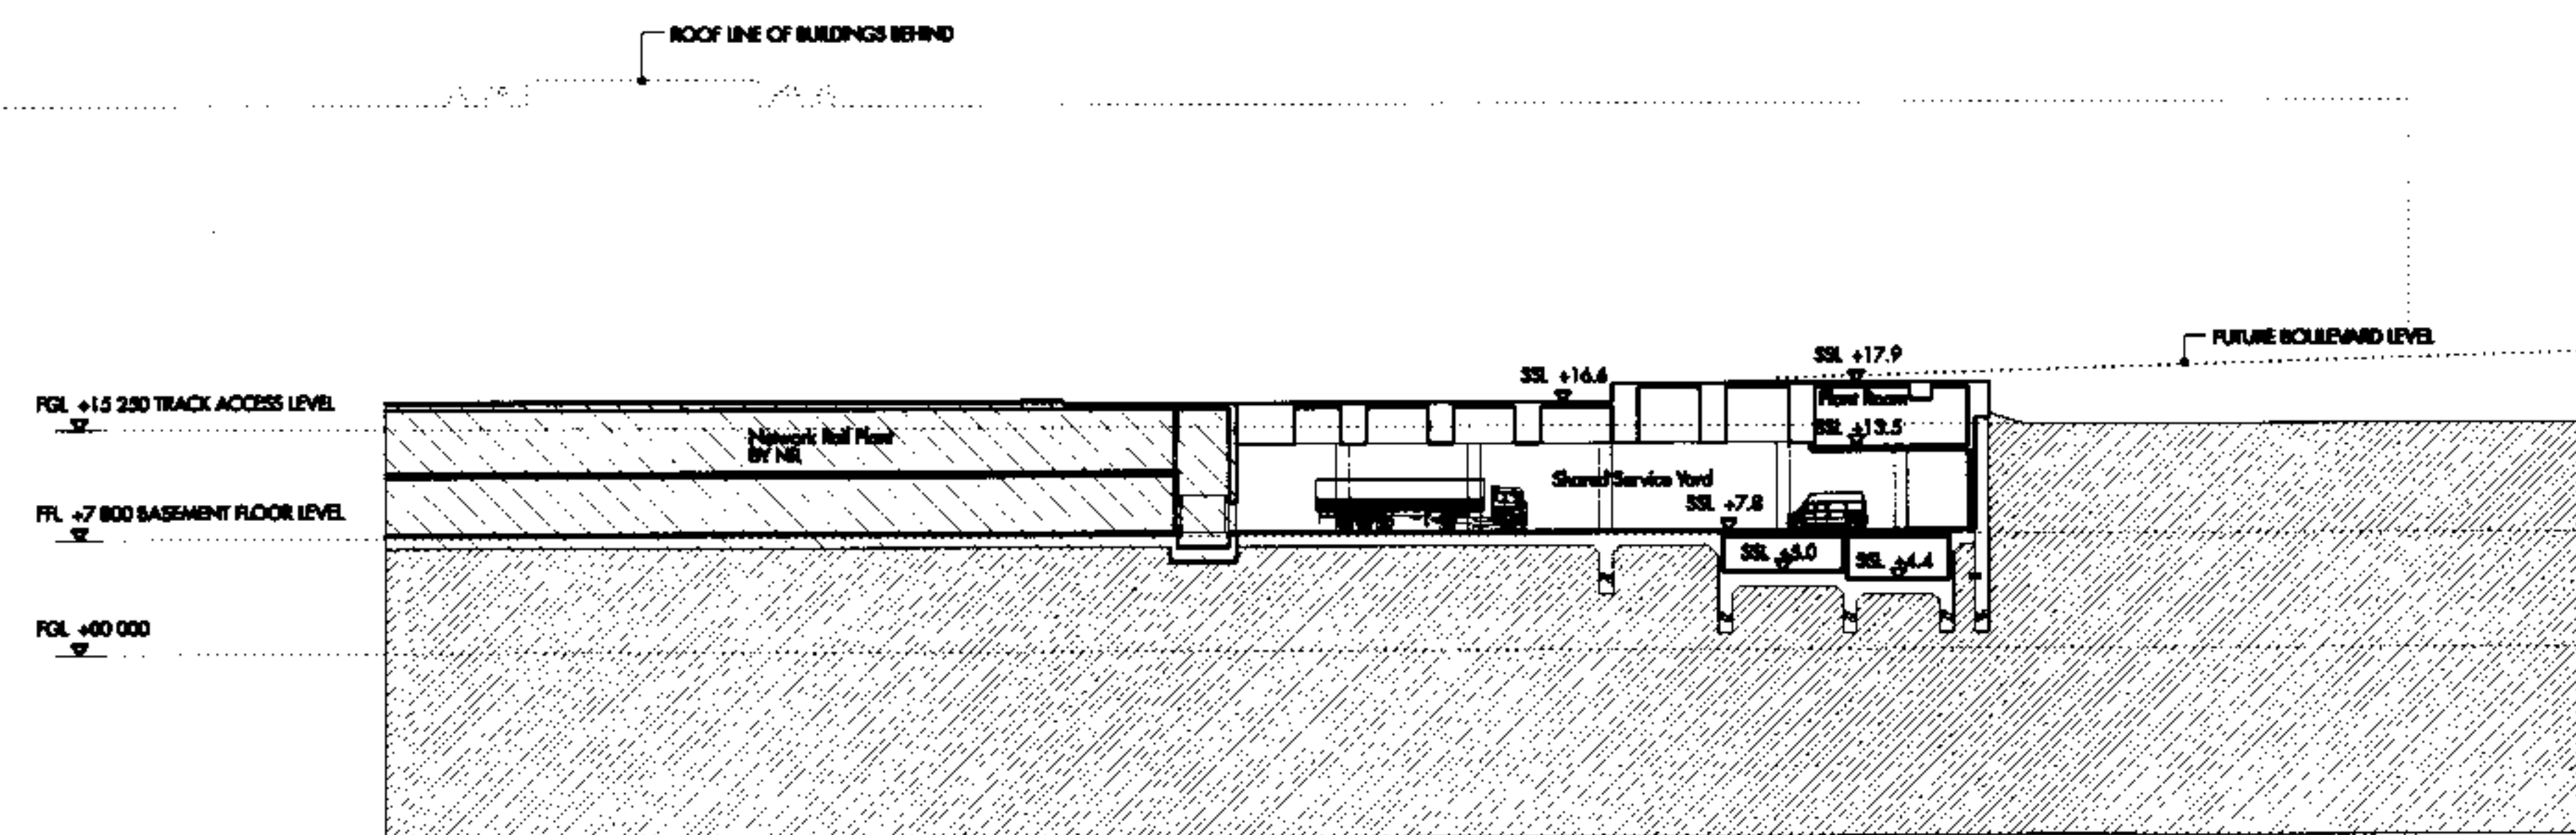

02 SECTION SS
SCALE 1:500

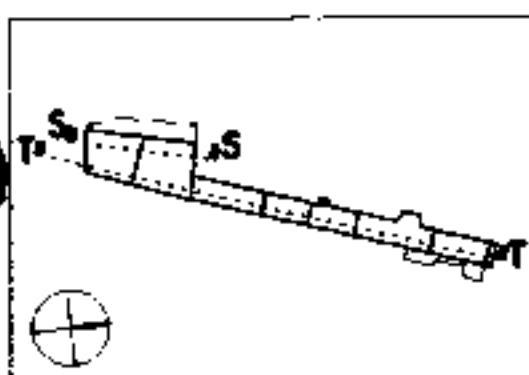

Do not scale from this drawing. Use figured dimensions only. Figured dimensions are in millimetres. All levels are in metres. All dimensions and levels shall be verified on site before proceeding with works. Detailed site survey to be carried out to verify positions and level relationships with site features and Ordnance Survey. The architect must be notified of any discrepancy. Where building components are described in the specification as contractor designed, "construction" information relating to those components on this drawing represents design intent only.


REV	DATE	DESCRIPTION	REV	DATE	DESCRIPTION	REV	DATE	DESCRIPTION	REV	DATE	DESCRIPTION




Allies and Morrison
85 Southwark Street
London SE1 0HX
020 7921 0100
020 7921 0101
info@alliesandmorrison.co.uk
A&M JOB NO: 456

KYC SHARED SERVICE YARD & ACCESS RAMP ENABLING WORKS
SECTIONS TT & SS
456_07_301
SCALE: 1:500 @A1 1:1000 @A3


P1
Revision

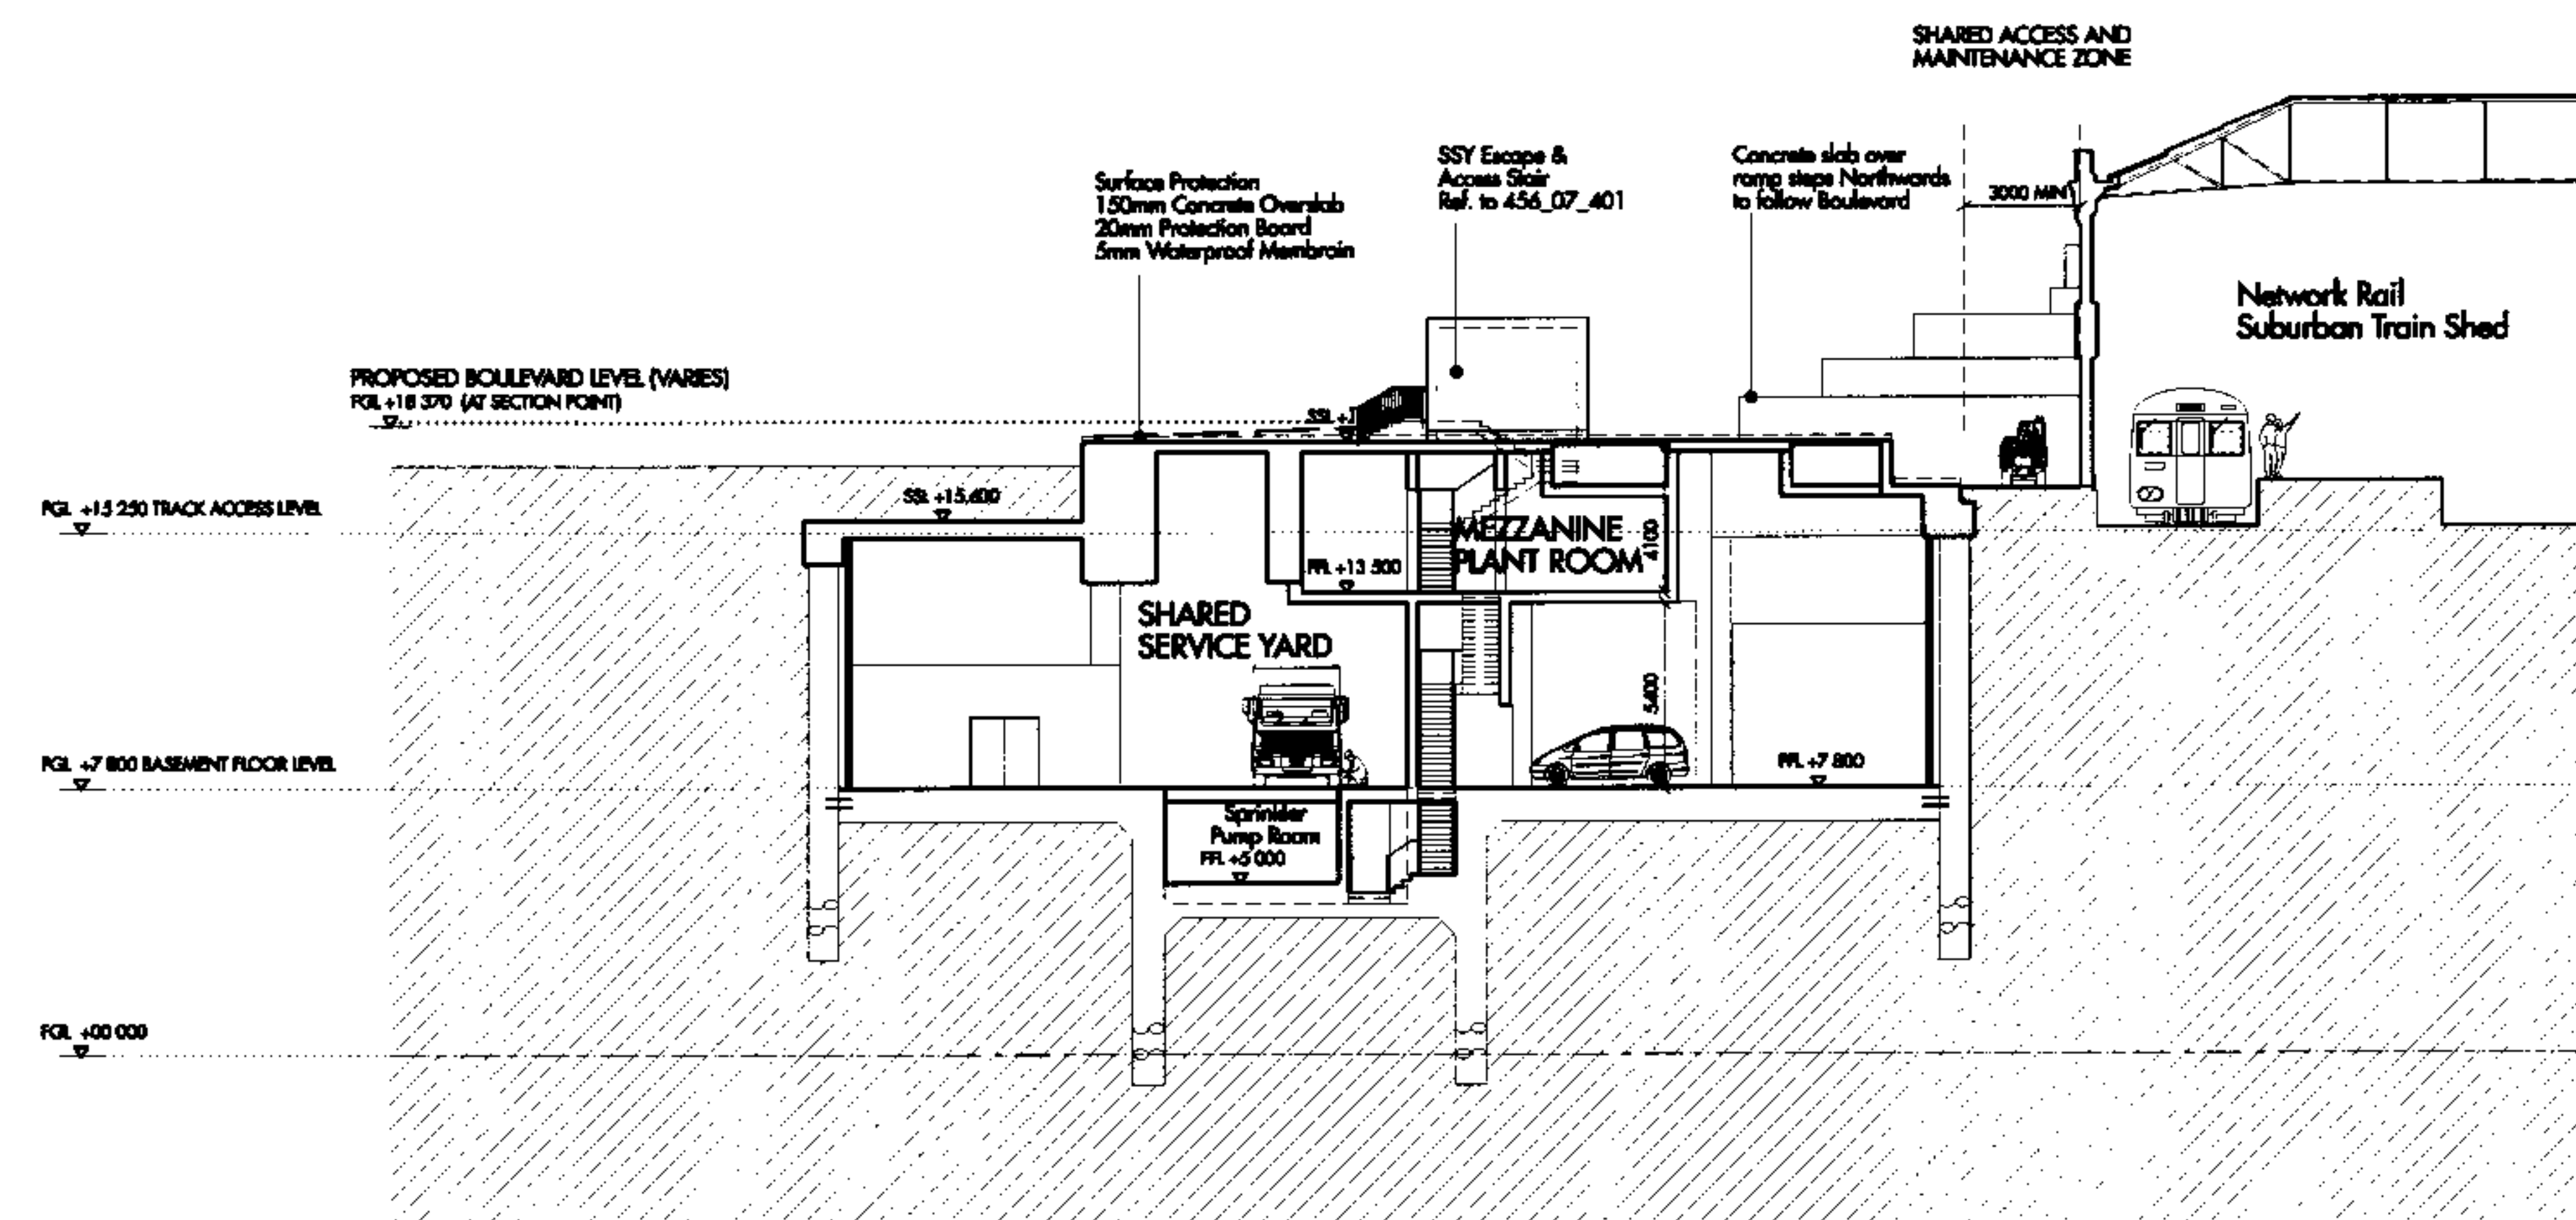


01 SECTION OO
SCALE 1:200

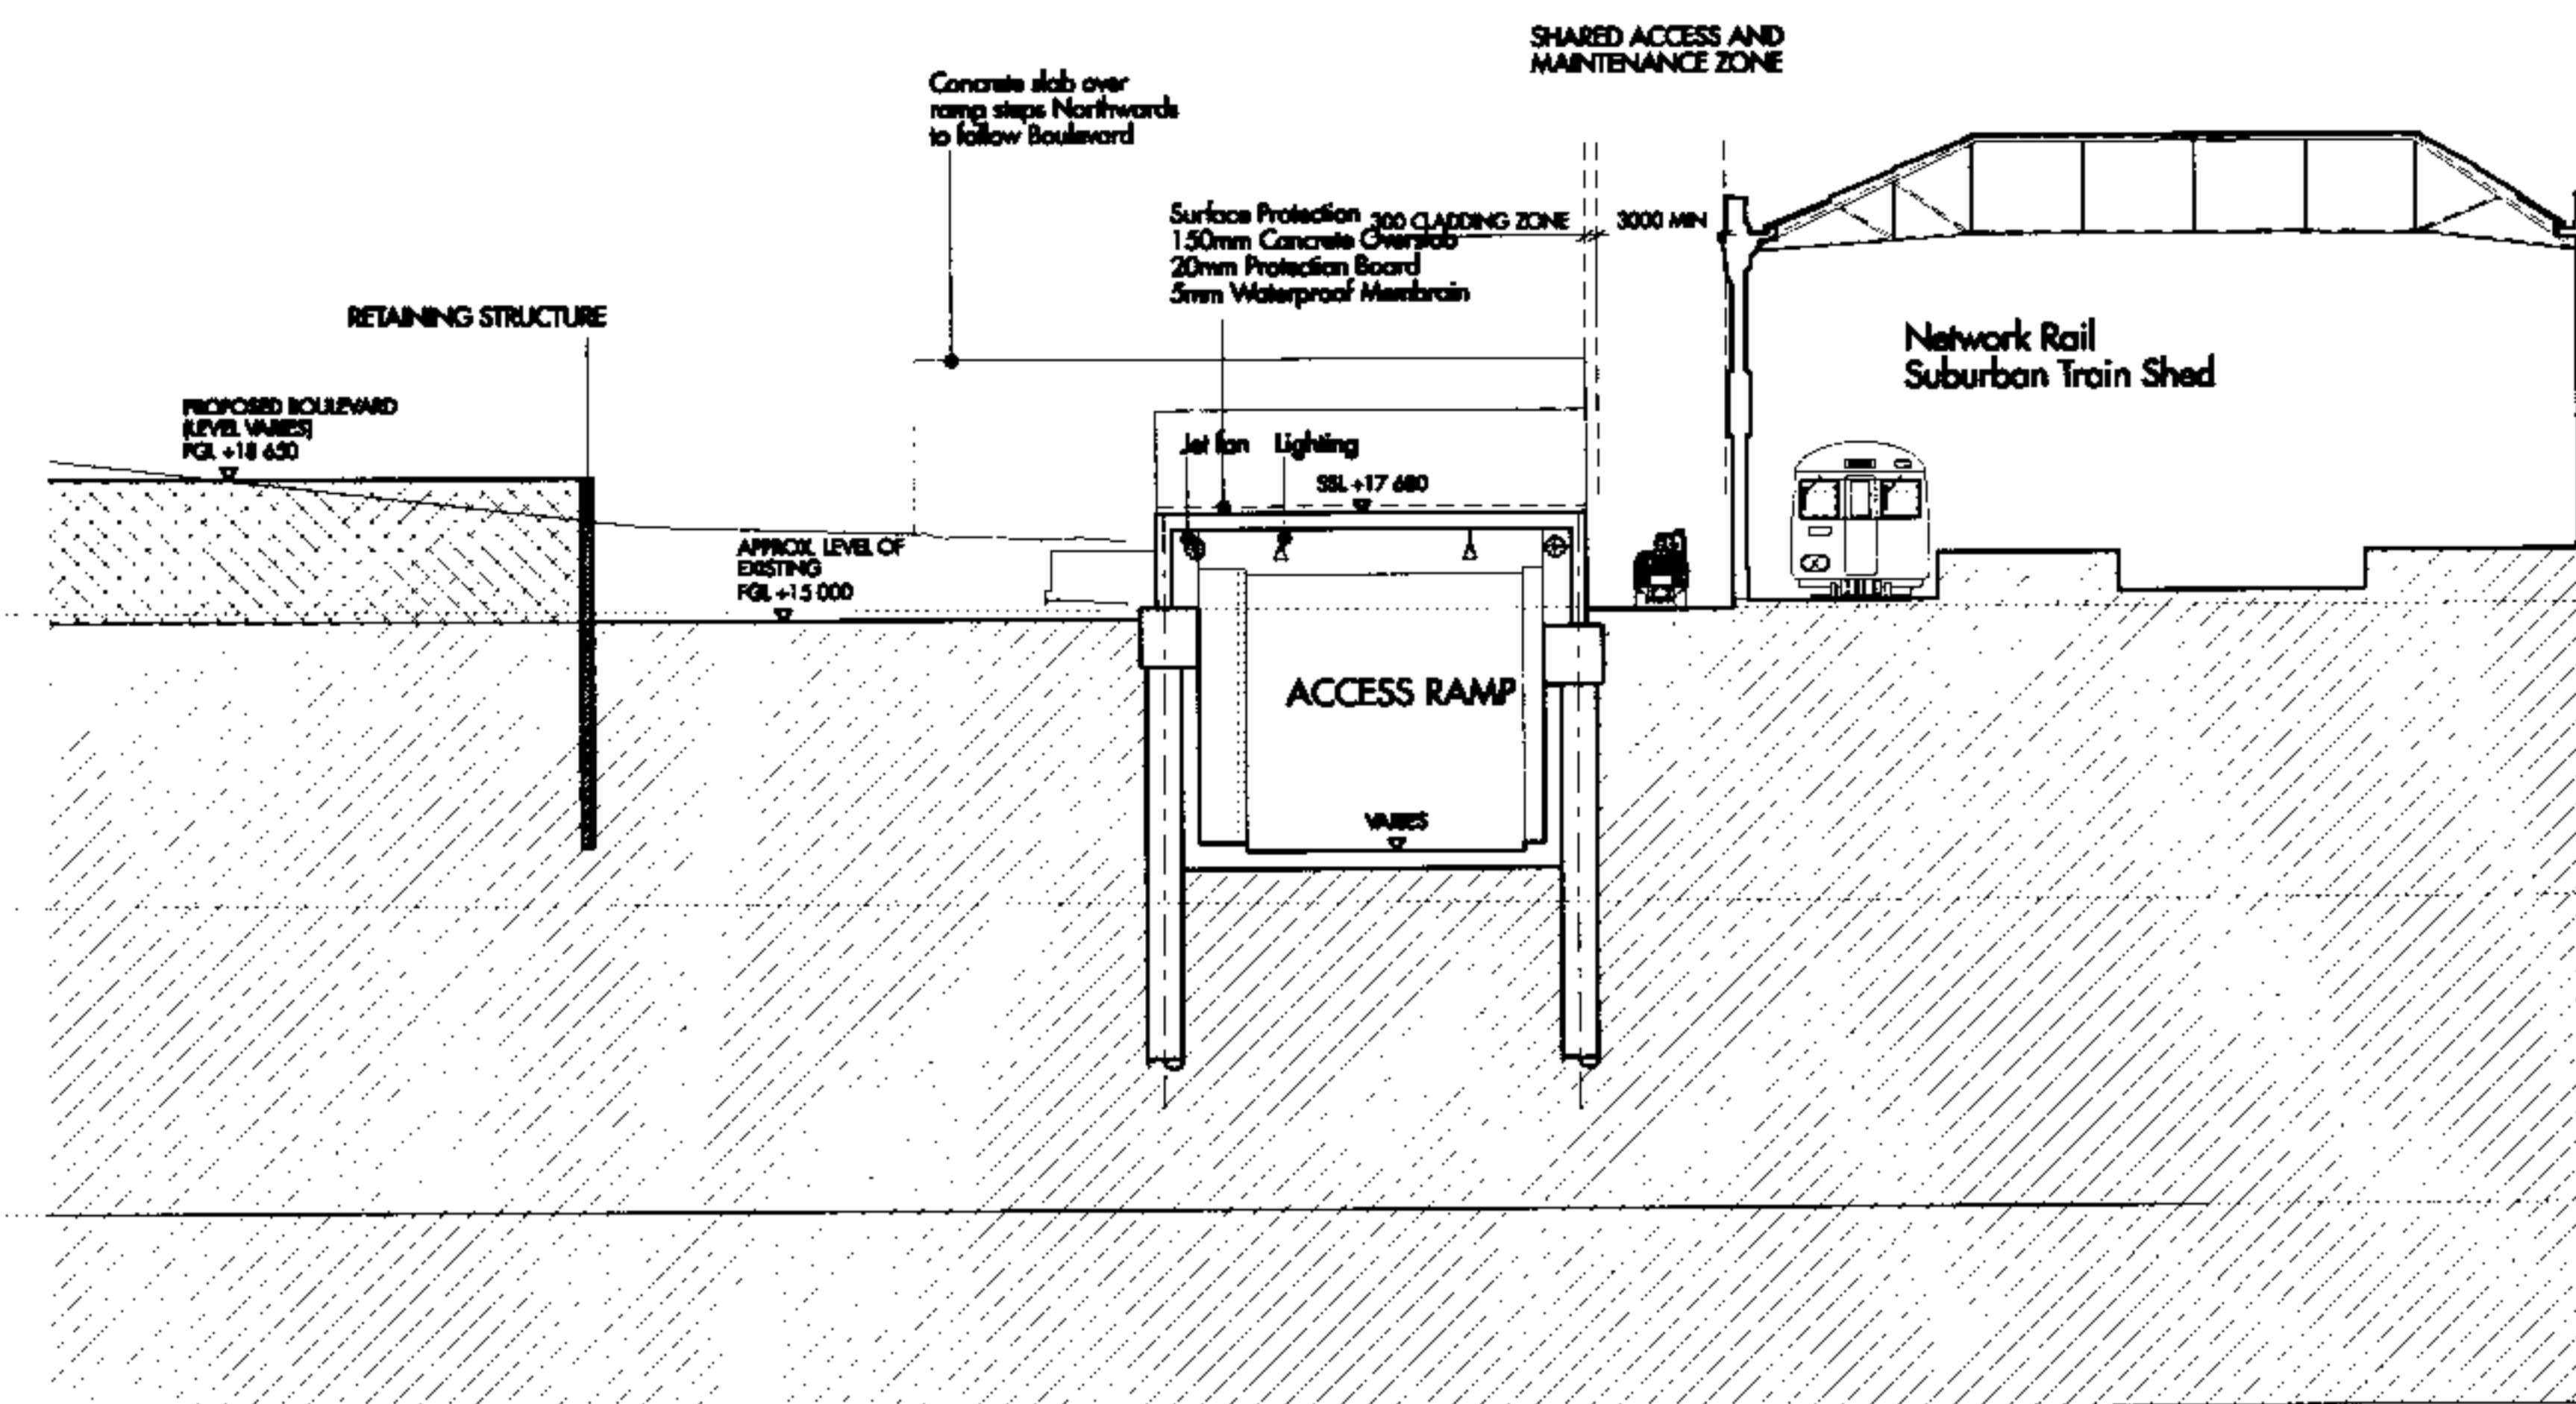

02 SECTION PP
SCALE 1:200

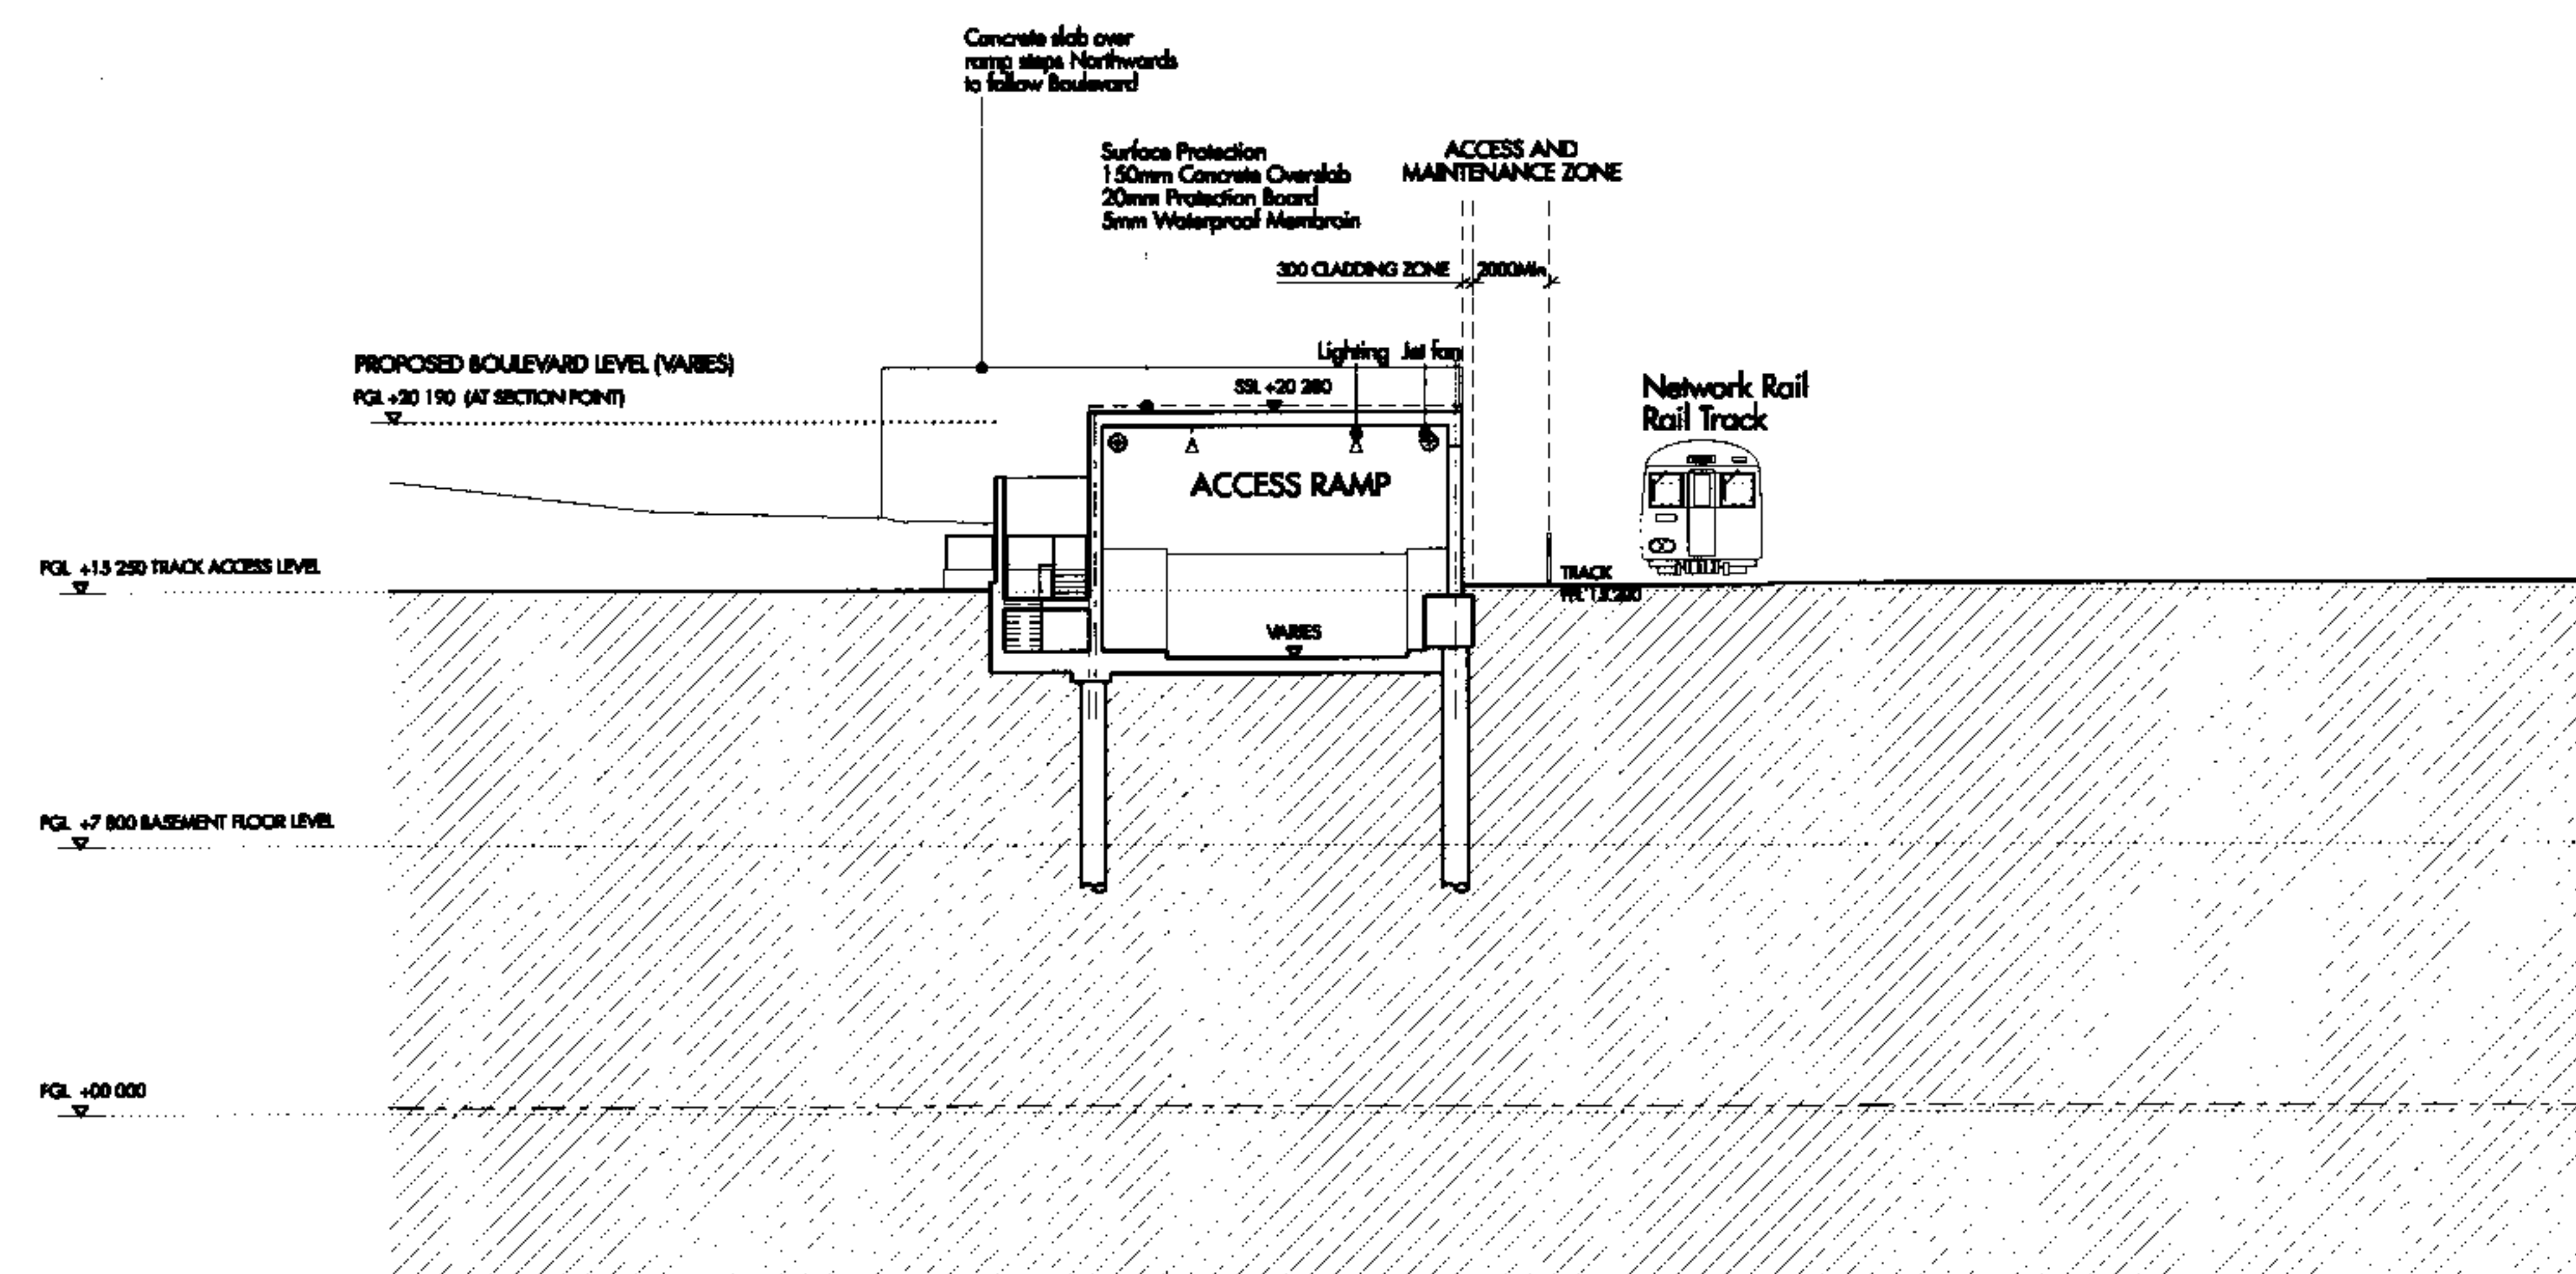

03 SECTION QQ
SCALE 1:200

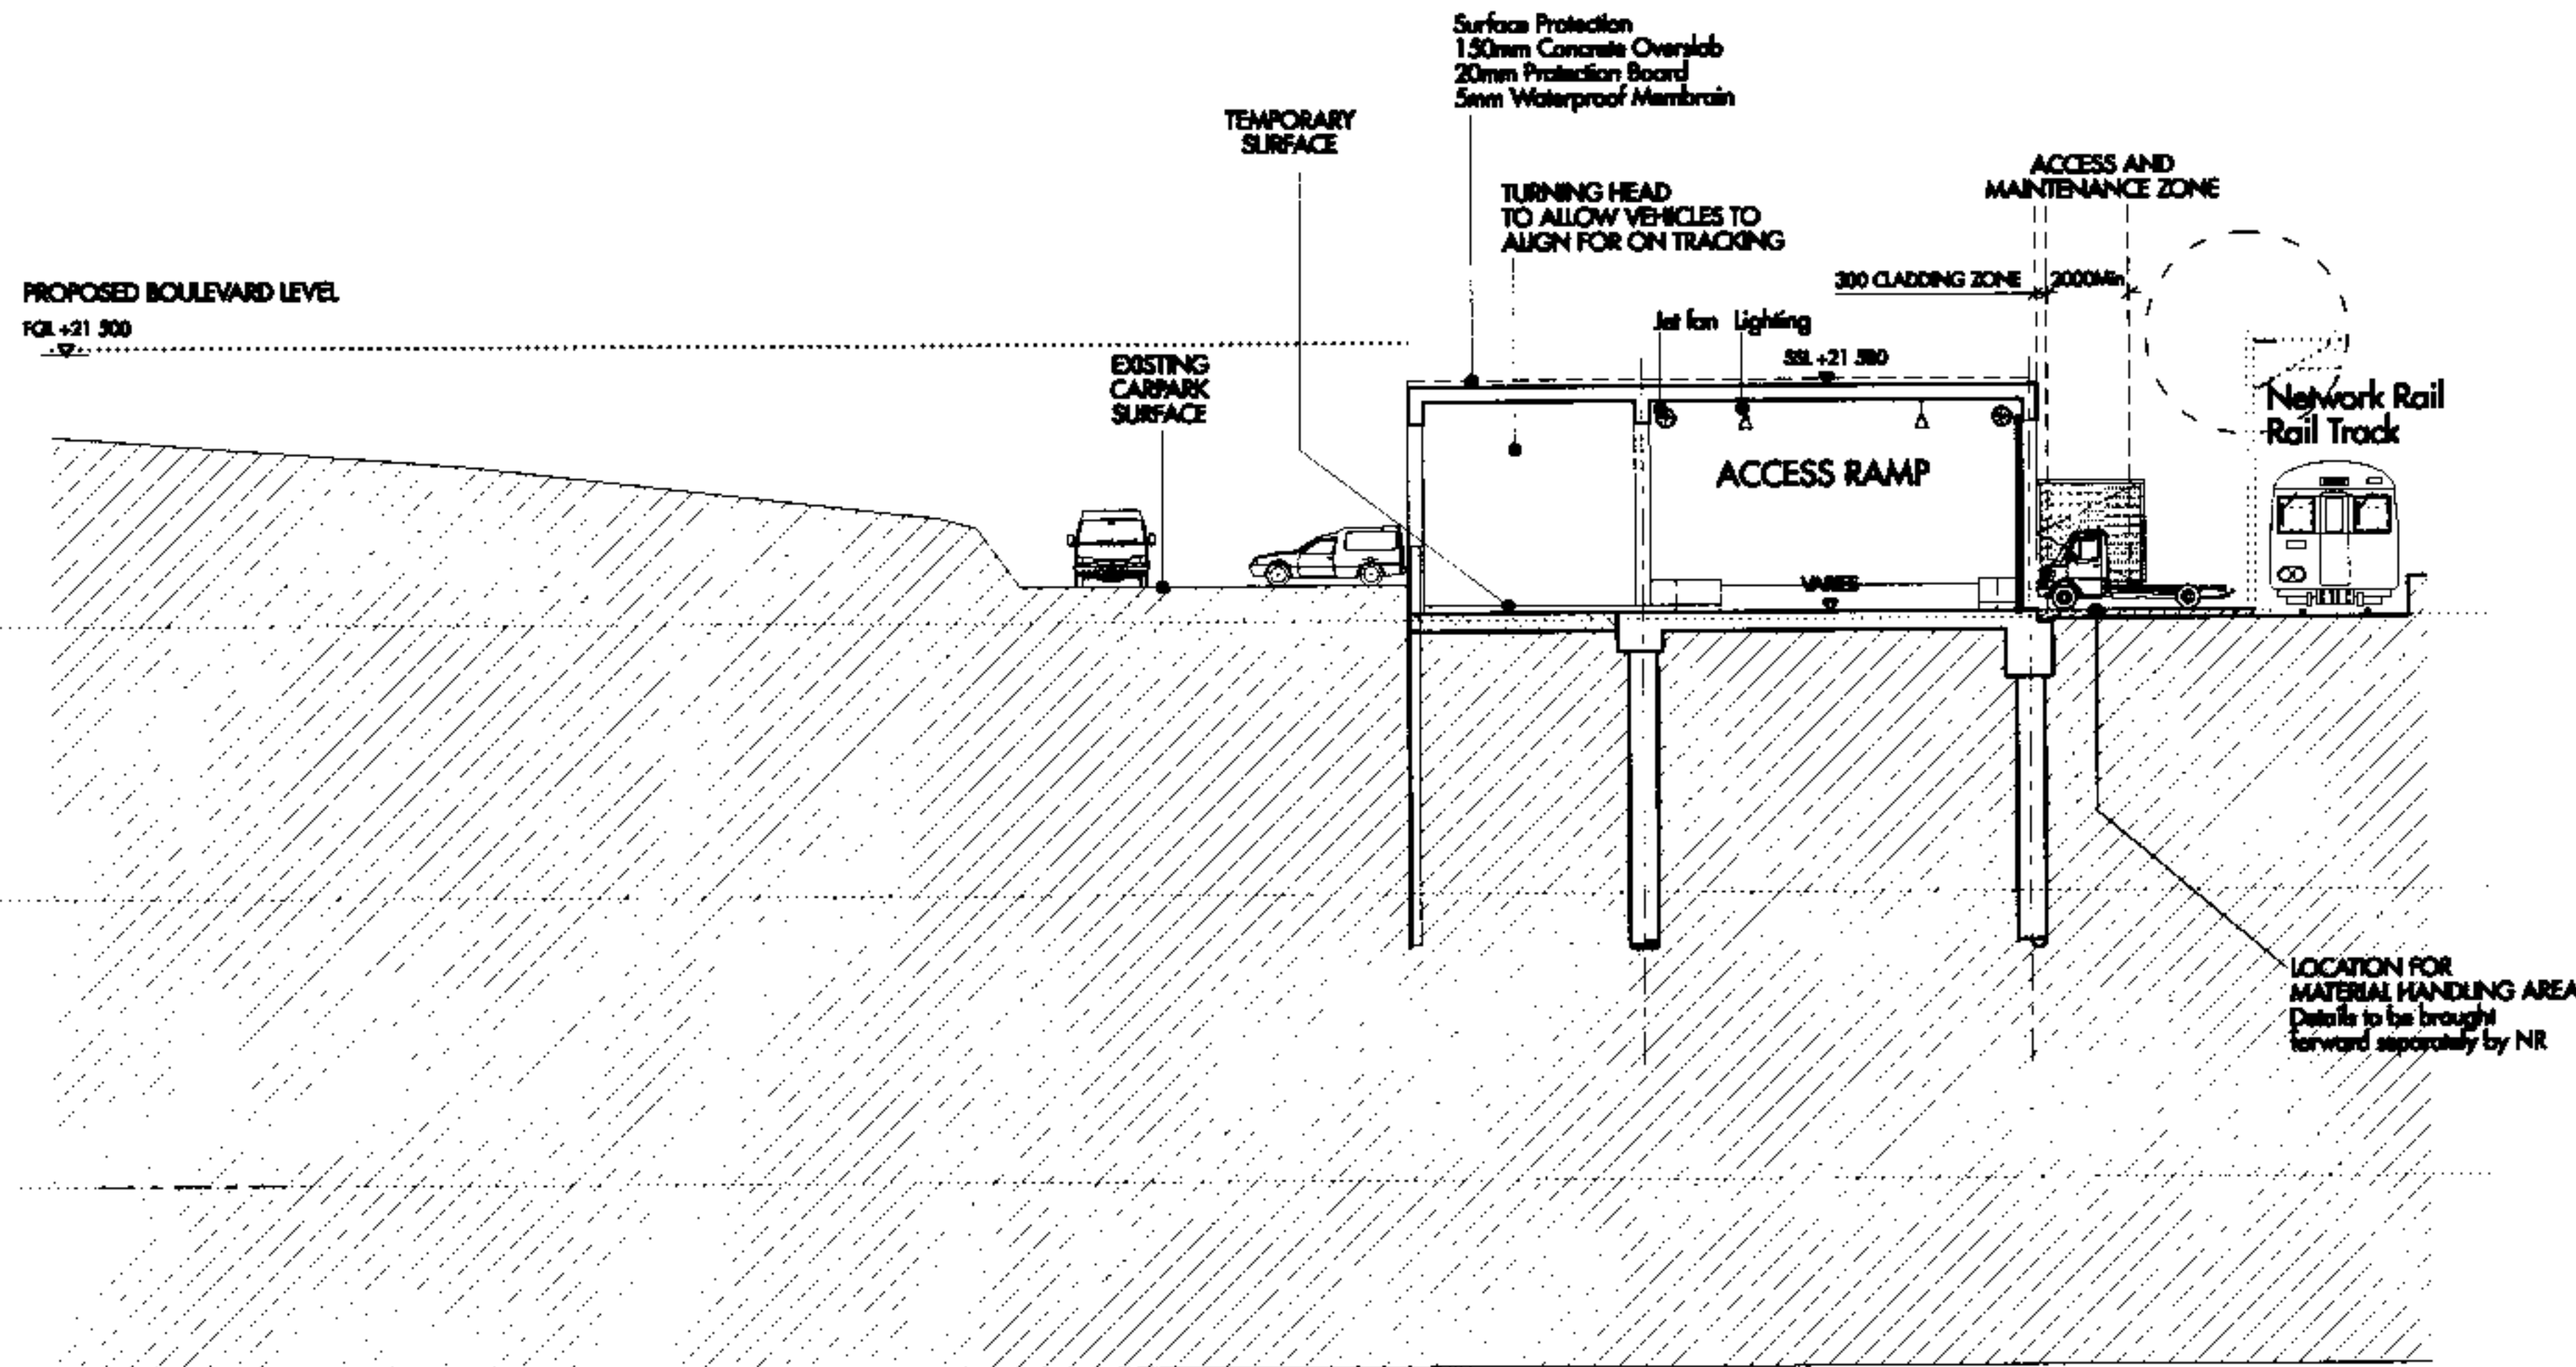

04 SECTION RR
SCALE 1:200


Do not scale from this drawing. Use figured dimensions only. Figured dimensions are in millimetres. All levels are in metres. All dimensions and levels shall be verified on site before proceeding with works. Detailed site survey to be carried out to verify positions and level relationships with site features and Ordnance Survey. The architect must be notified of any discrepancy. Where building components are described in the specification as contractor designed, "construction" information relating to these components on this drawing represents design intent only.

REV	DATE	DESCRIPTION	REV	DATE	DESCRIPTION	REV	DATE	DESCRIPTION

Allies and Morrison
85 Southwark Street
London SE1 0HX
020 7921 0100
020 7921 0101
info@alliesandmorrison.co.uk
AJM JOB NO: 456

KXC SHARED SERVICE YARD & ACCESS RAMP ENABLING WORKS
SECTIONS OO, PP, QQ & RR
456_07_308
SCALE: 1:200 @ A1 1:400 @ A3
P1
Revision

0m 2.5m 5m 10m 20m

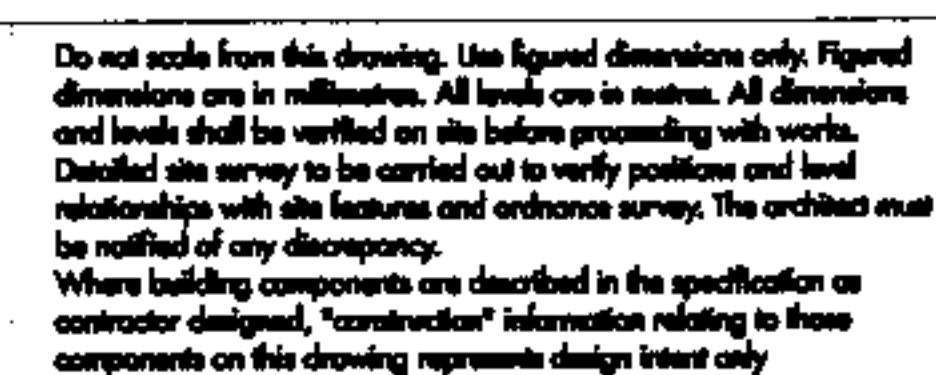



0m 2.5m 5m 10m 20

**KXC SHARED SERVICE YARD & ACCESS RAMP ENABLING WORKS
SECTIONS SS & TT**

456_07_310

SCALE: 1:200 @A1 1:400 @A3

P1
Revision

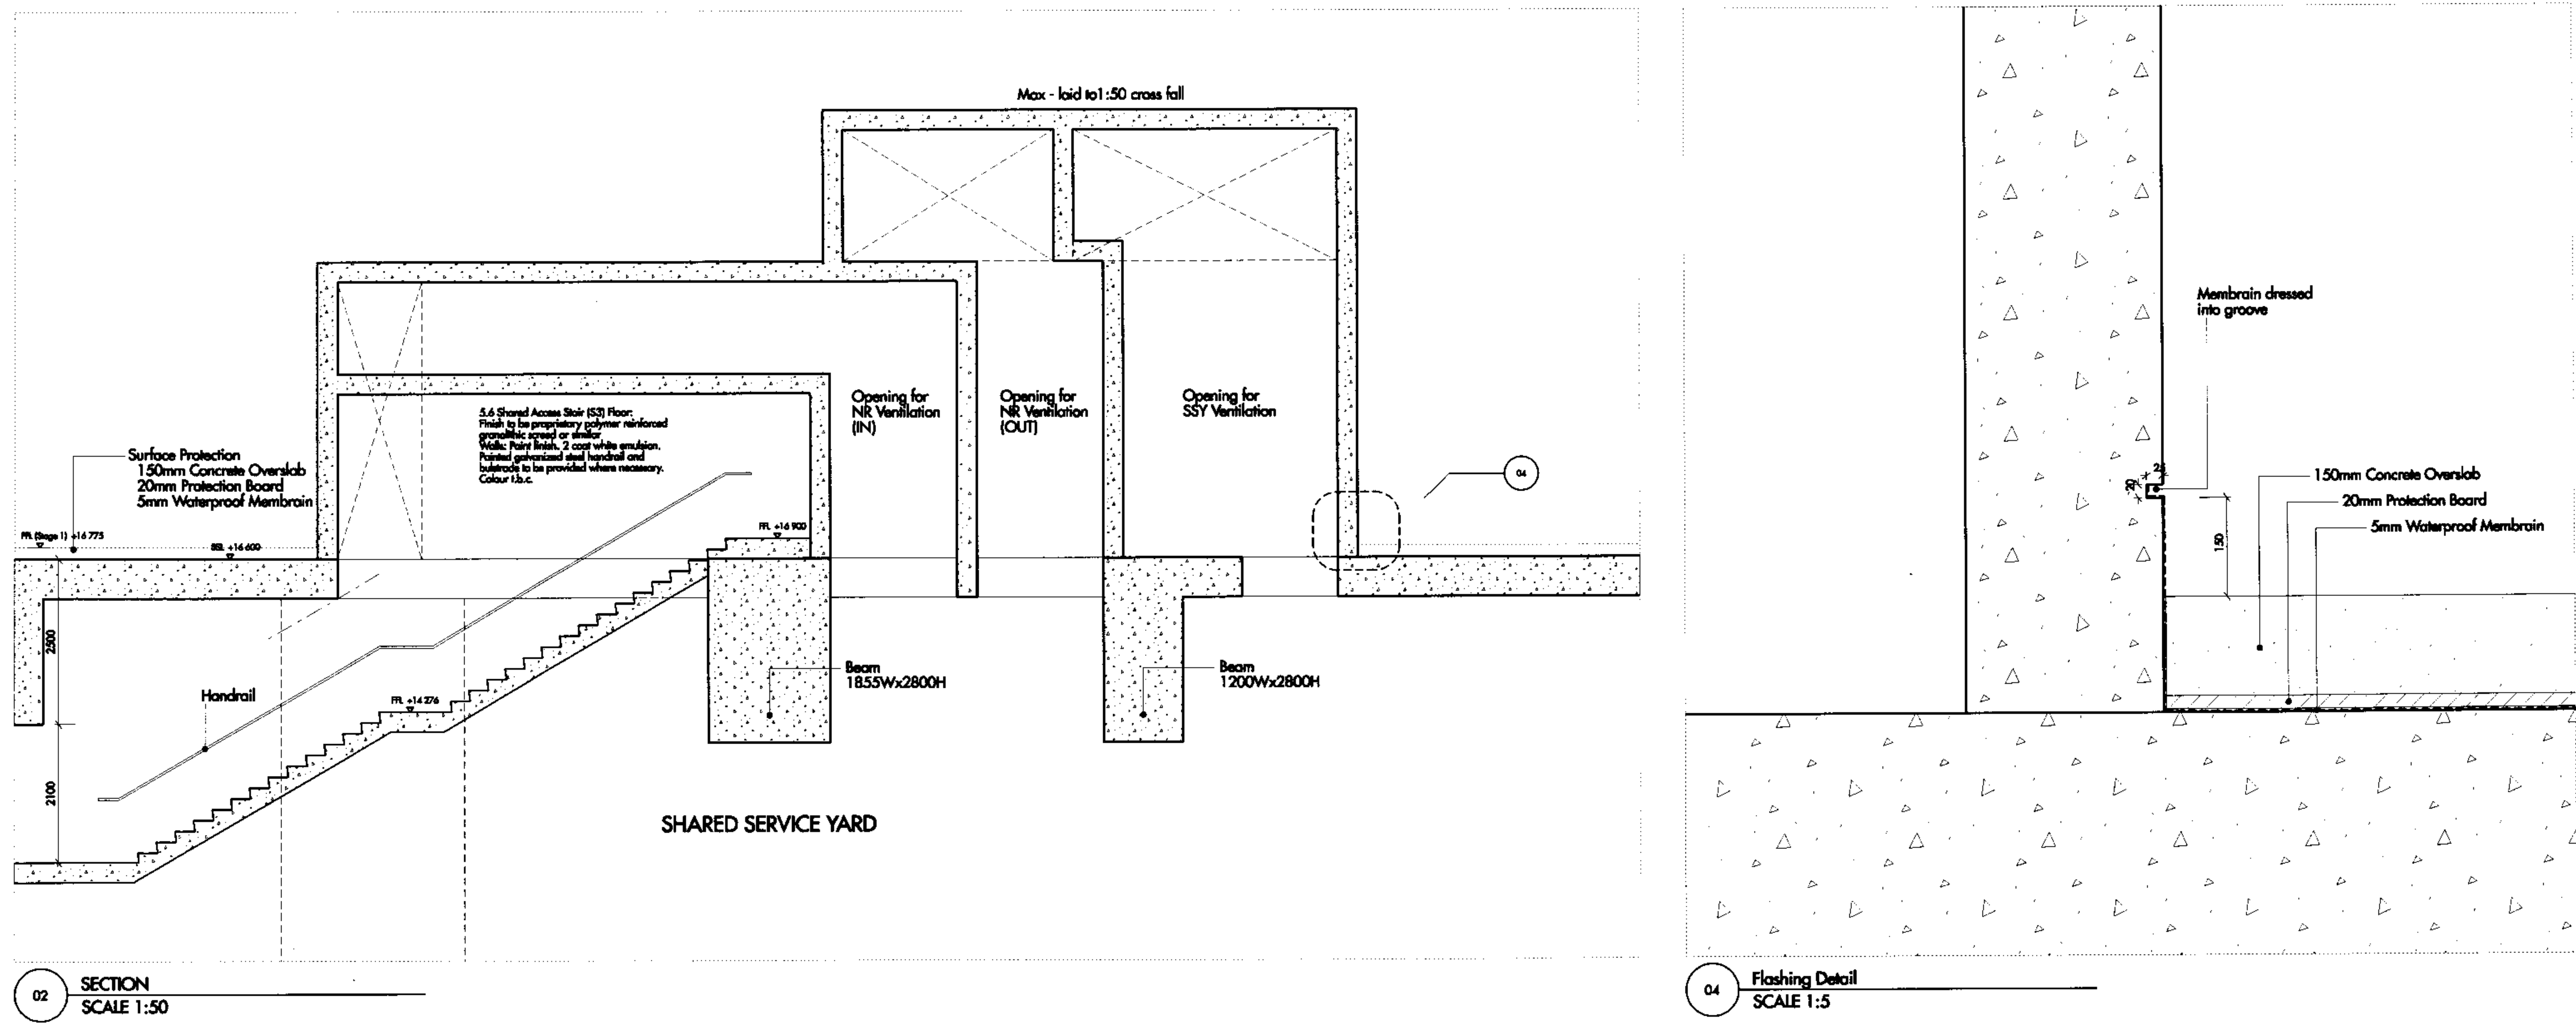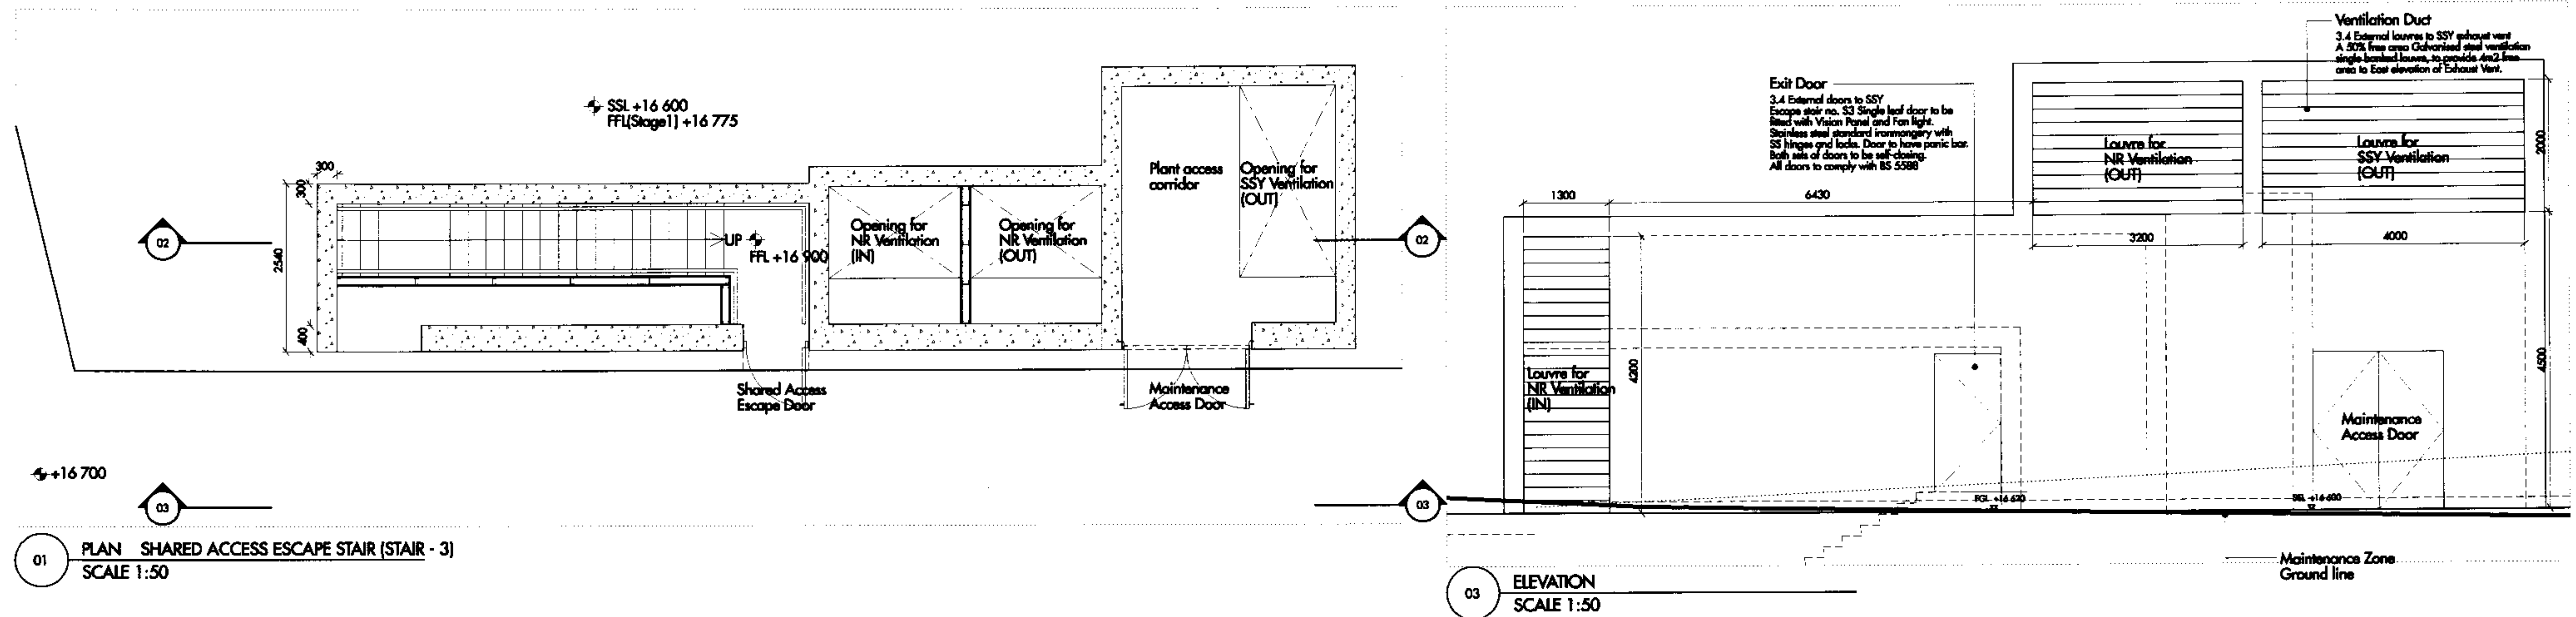


Do not scale from this drawing. Use figured dimensions only. Figured dimensions are in millimetres. All levels are in metres. All dimensions and levels shall be verified on site before proceeding with work. Detailed site survey to be carried out to verify positions and level relationships with the features and Ordnance Survey. The architect must be notified of any discrepancy. Where building components are described in the specification as contractor designed, "construction" information relating to those components on this drawing represents design intent only.


REV	DATE	DESCRIPTION	CD	REV	DATE	DESCRIPTION	CD	REV	DATE	DESCRIPTION	CD	REV	DATE	DESCRIPTION	CD

Allies and Morrison
85 Southwark Street
London SE1 0PX
020 7921 0100
020 7921 0101
info@alliesandmorrison.co.uk
A&M JOB NO: 456


KXC SHARED SERVICE YARD & ACCESS RAMP
SHARED ACCESS ESCAPE STAIR (STAIR - 3)
PLAN, SECTION & ELEVATIONS
456_07_400
SCALE: 1:50 @A1 1:100 @A3
P1
Revision

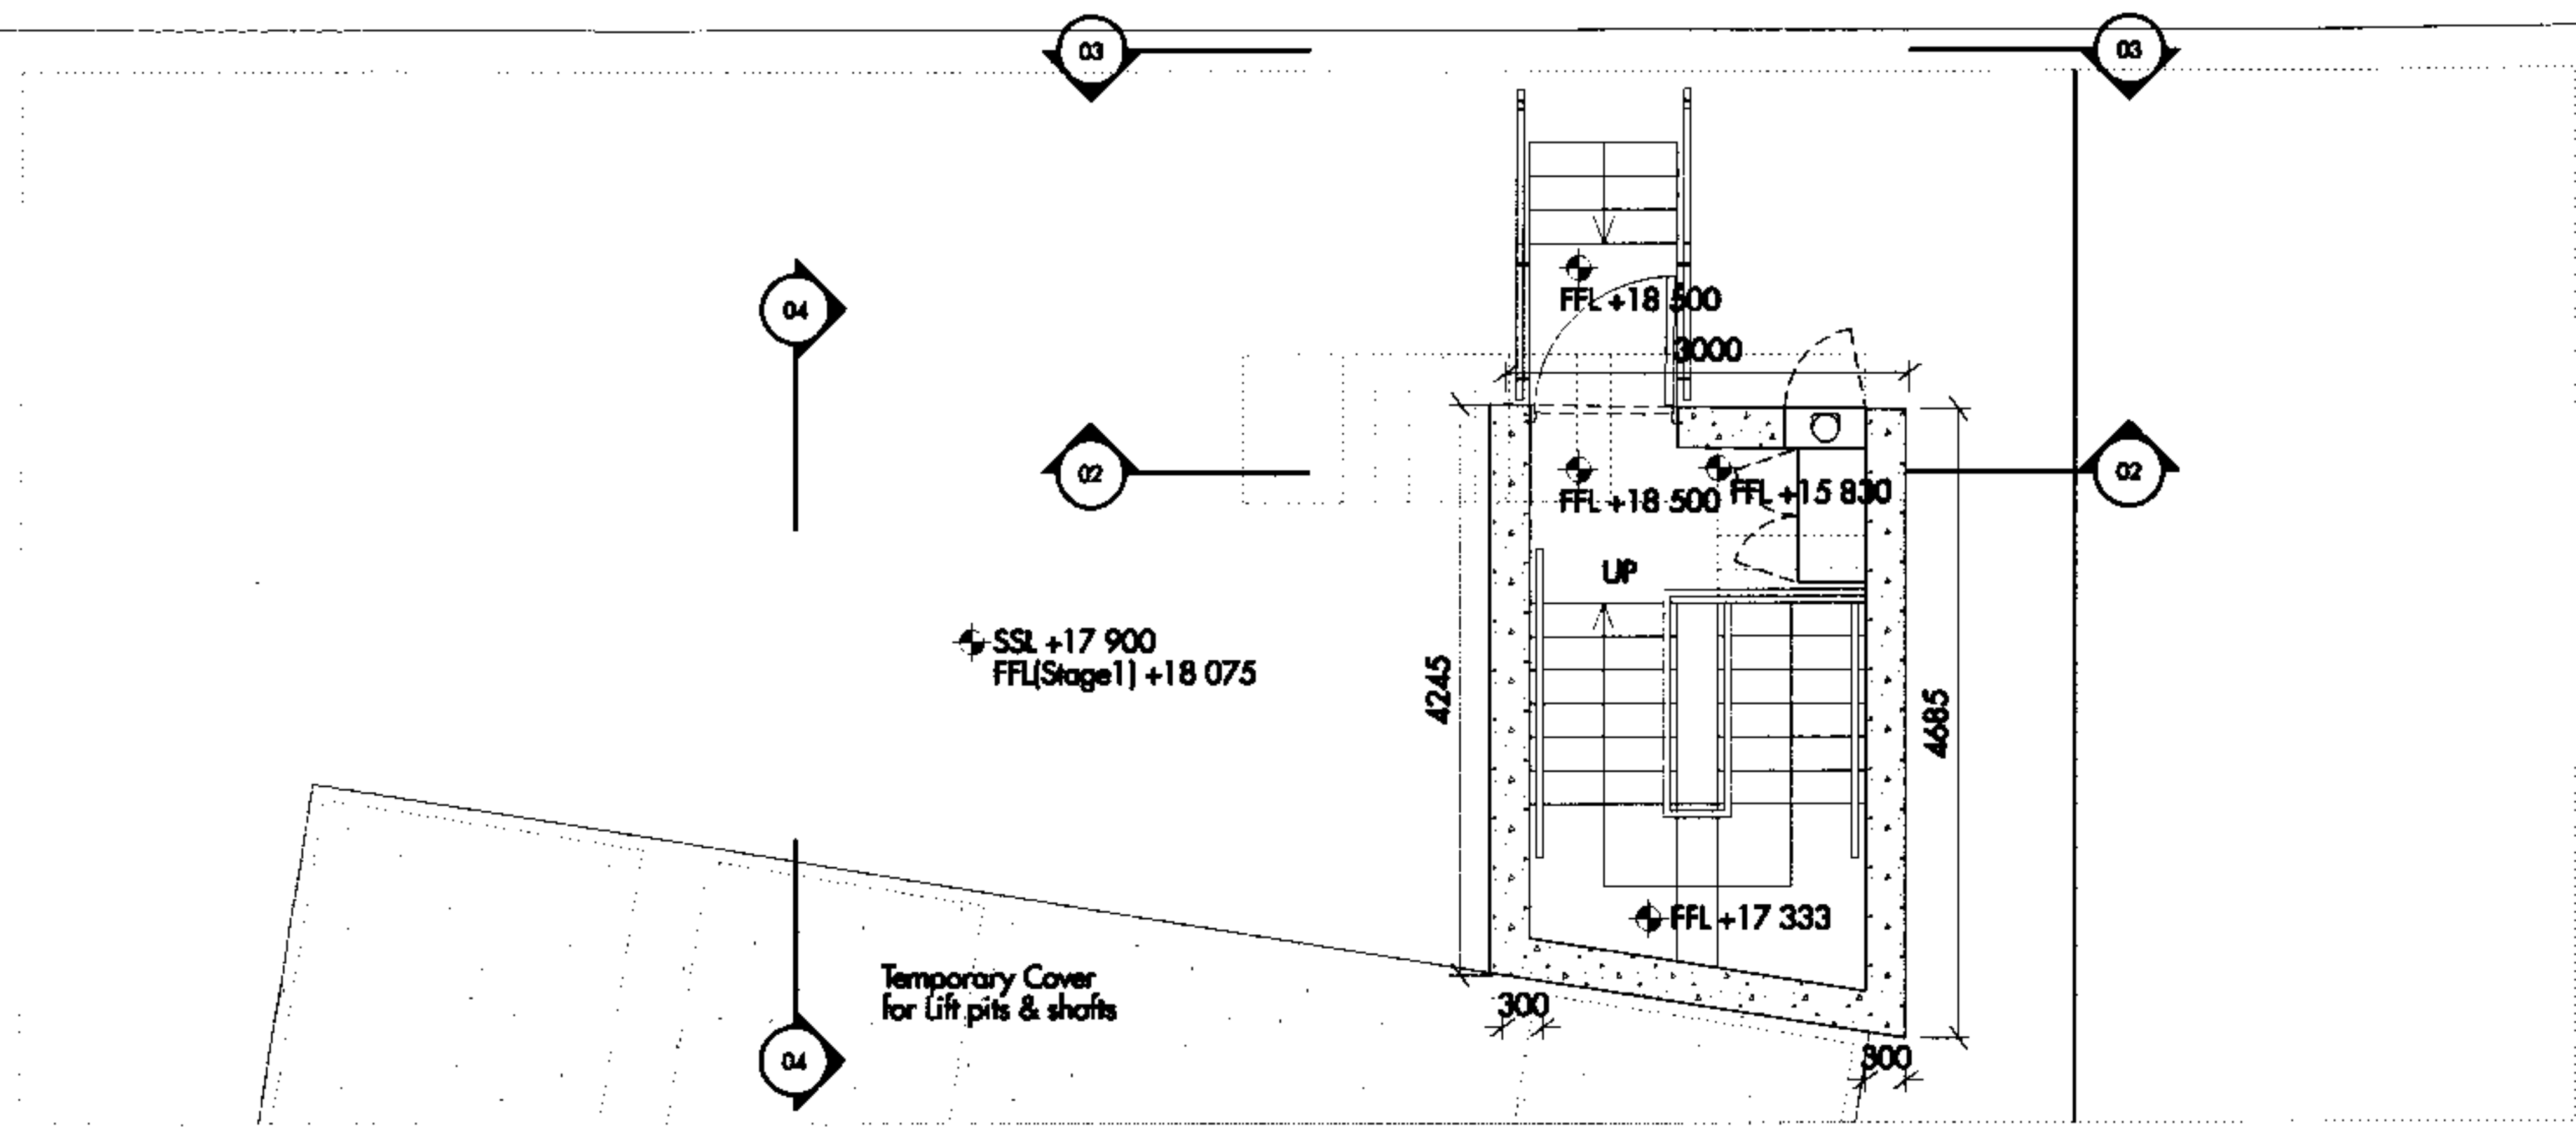


01 PLAN STAIR - 4
SCALE 1:50

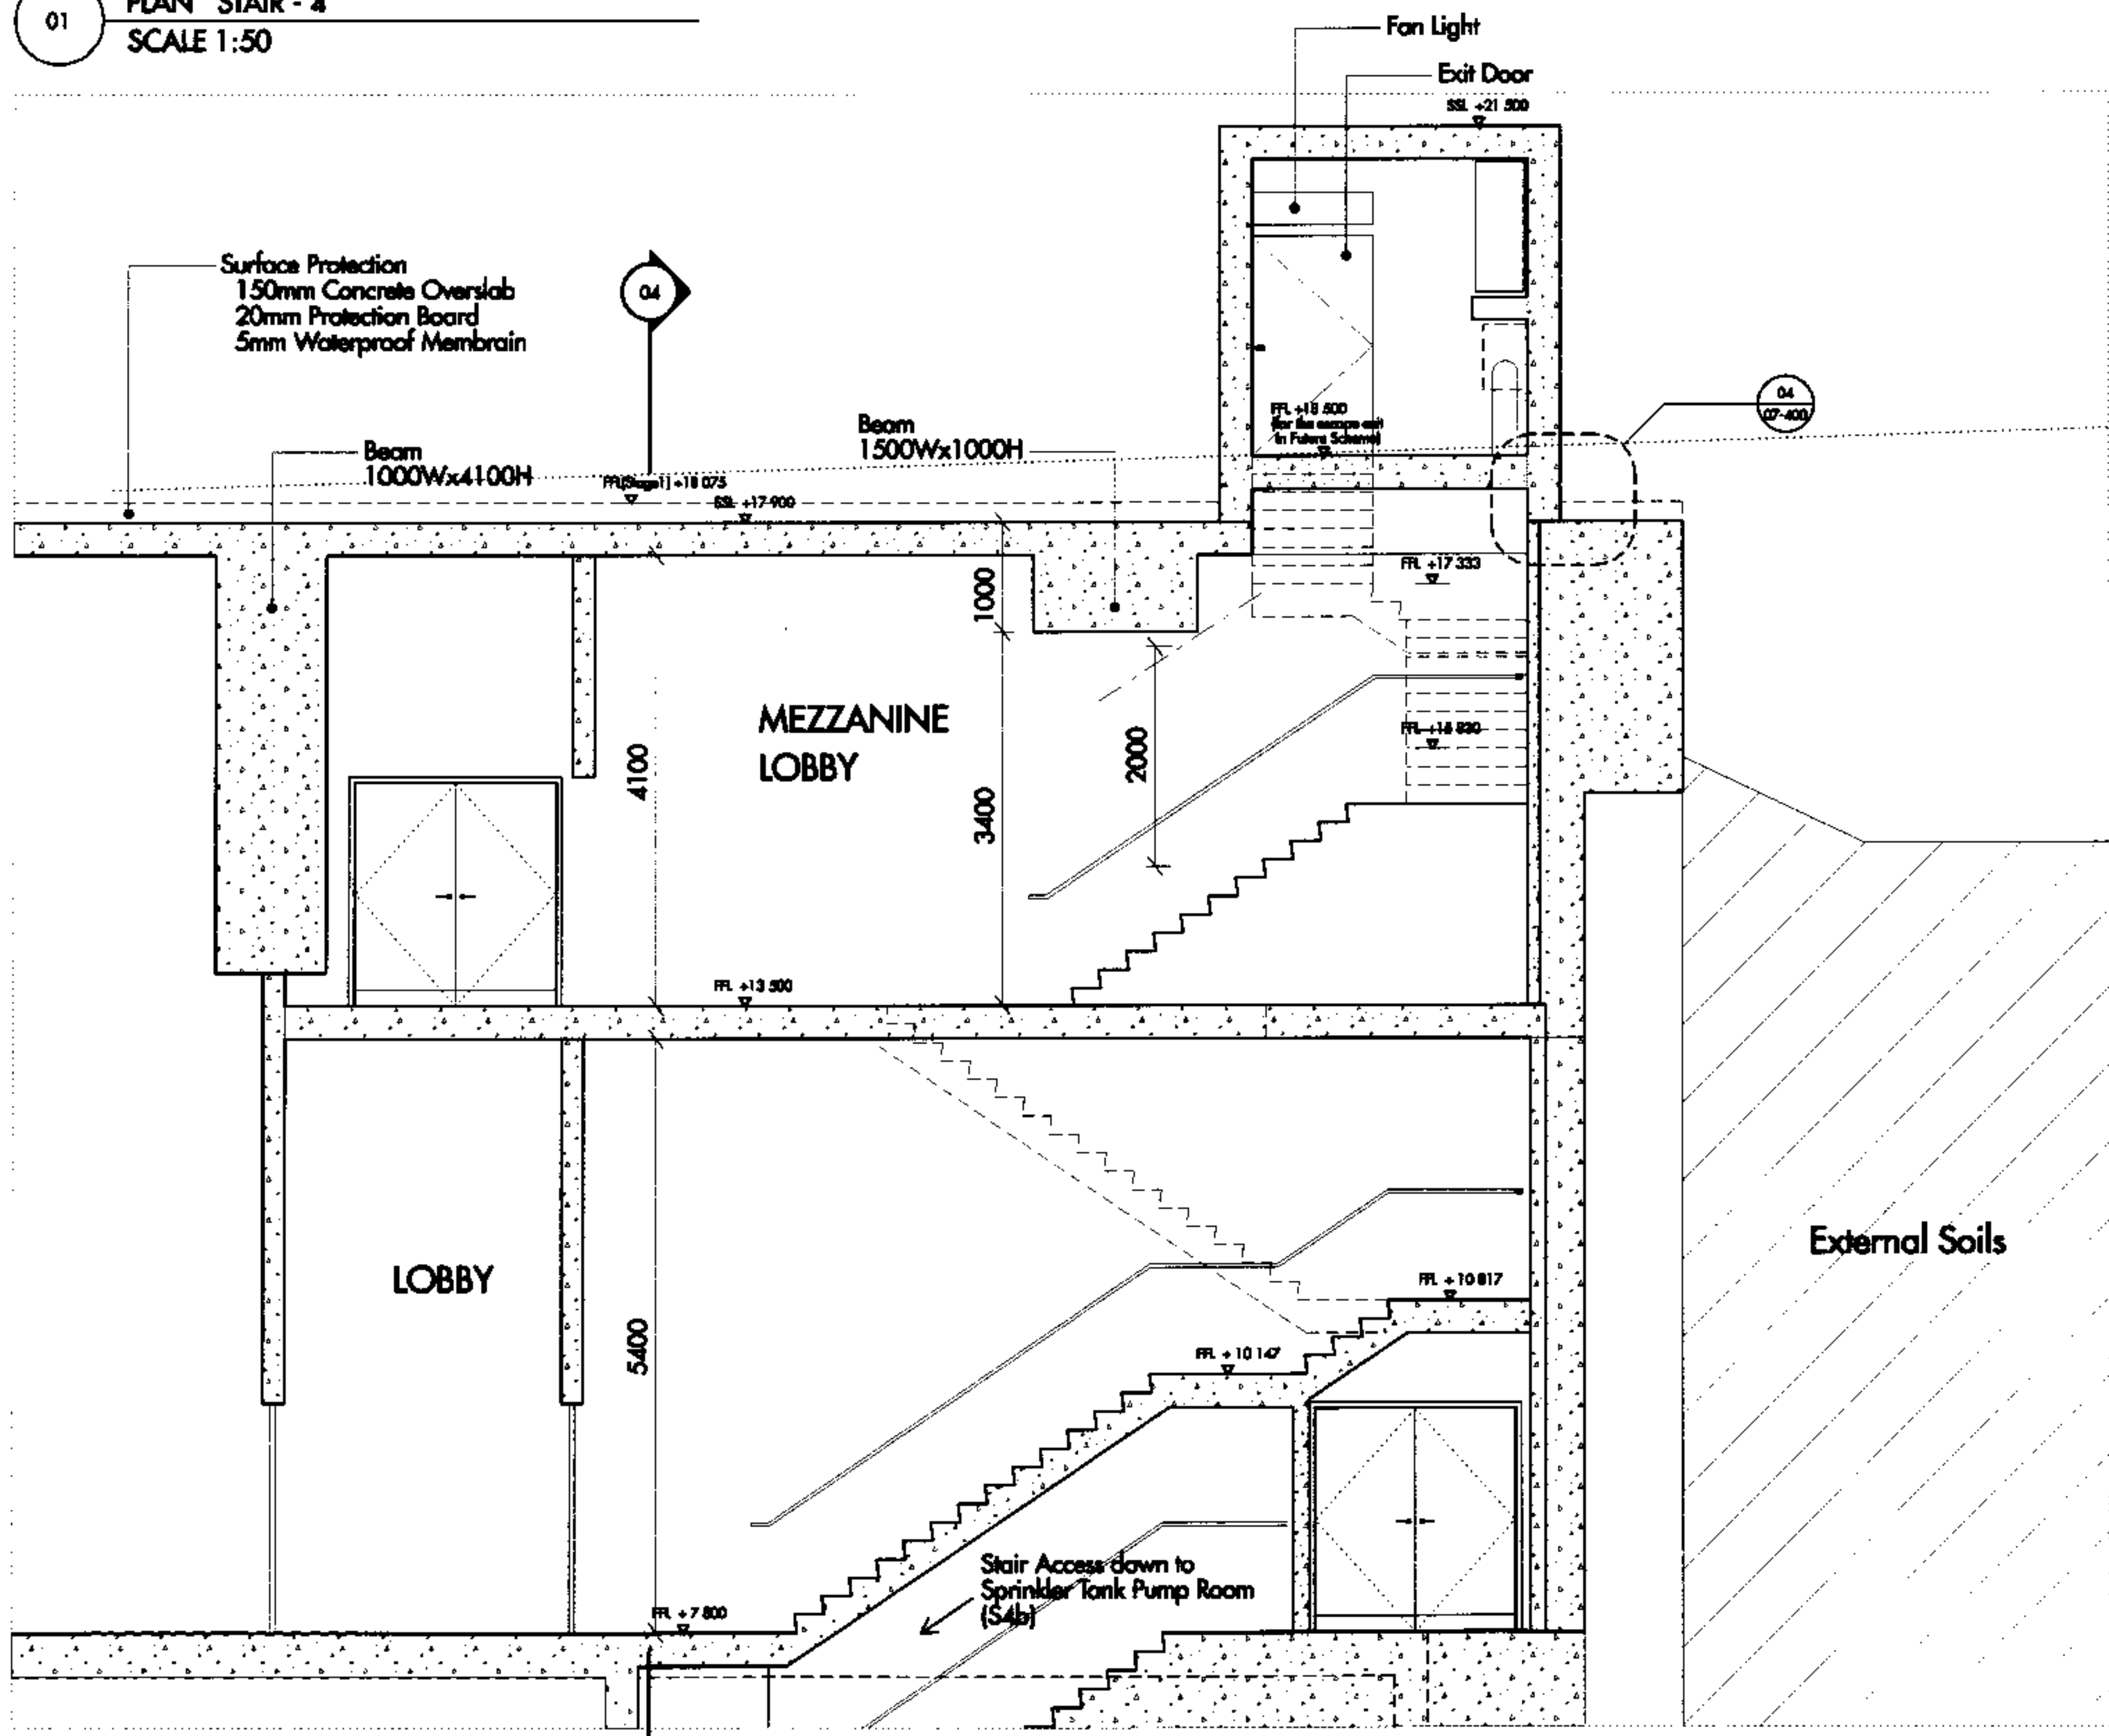

02 SECTION
SCALE 1:50

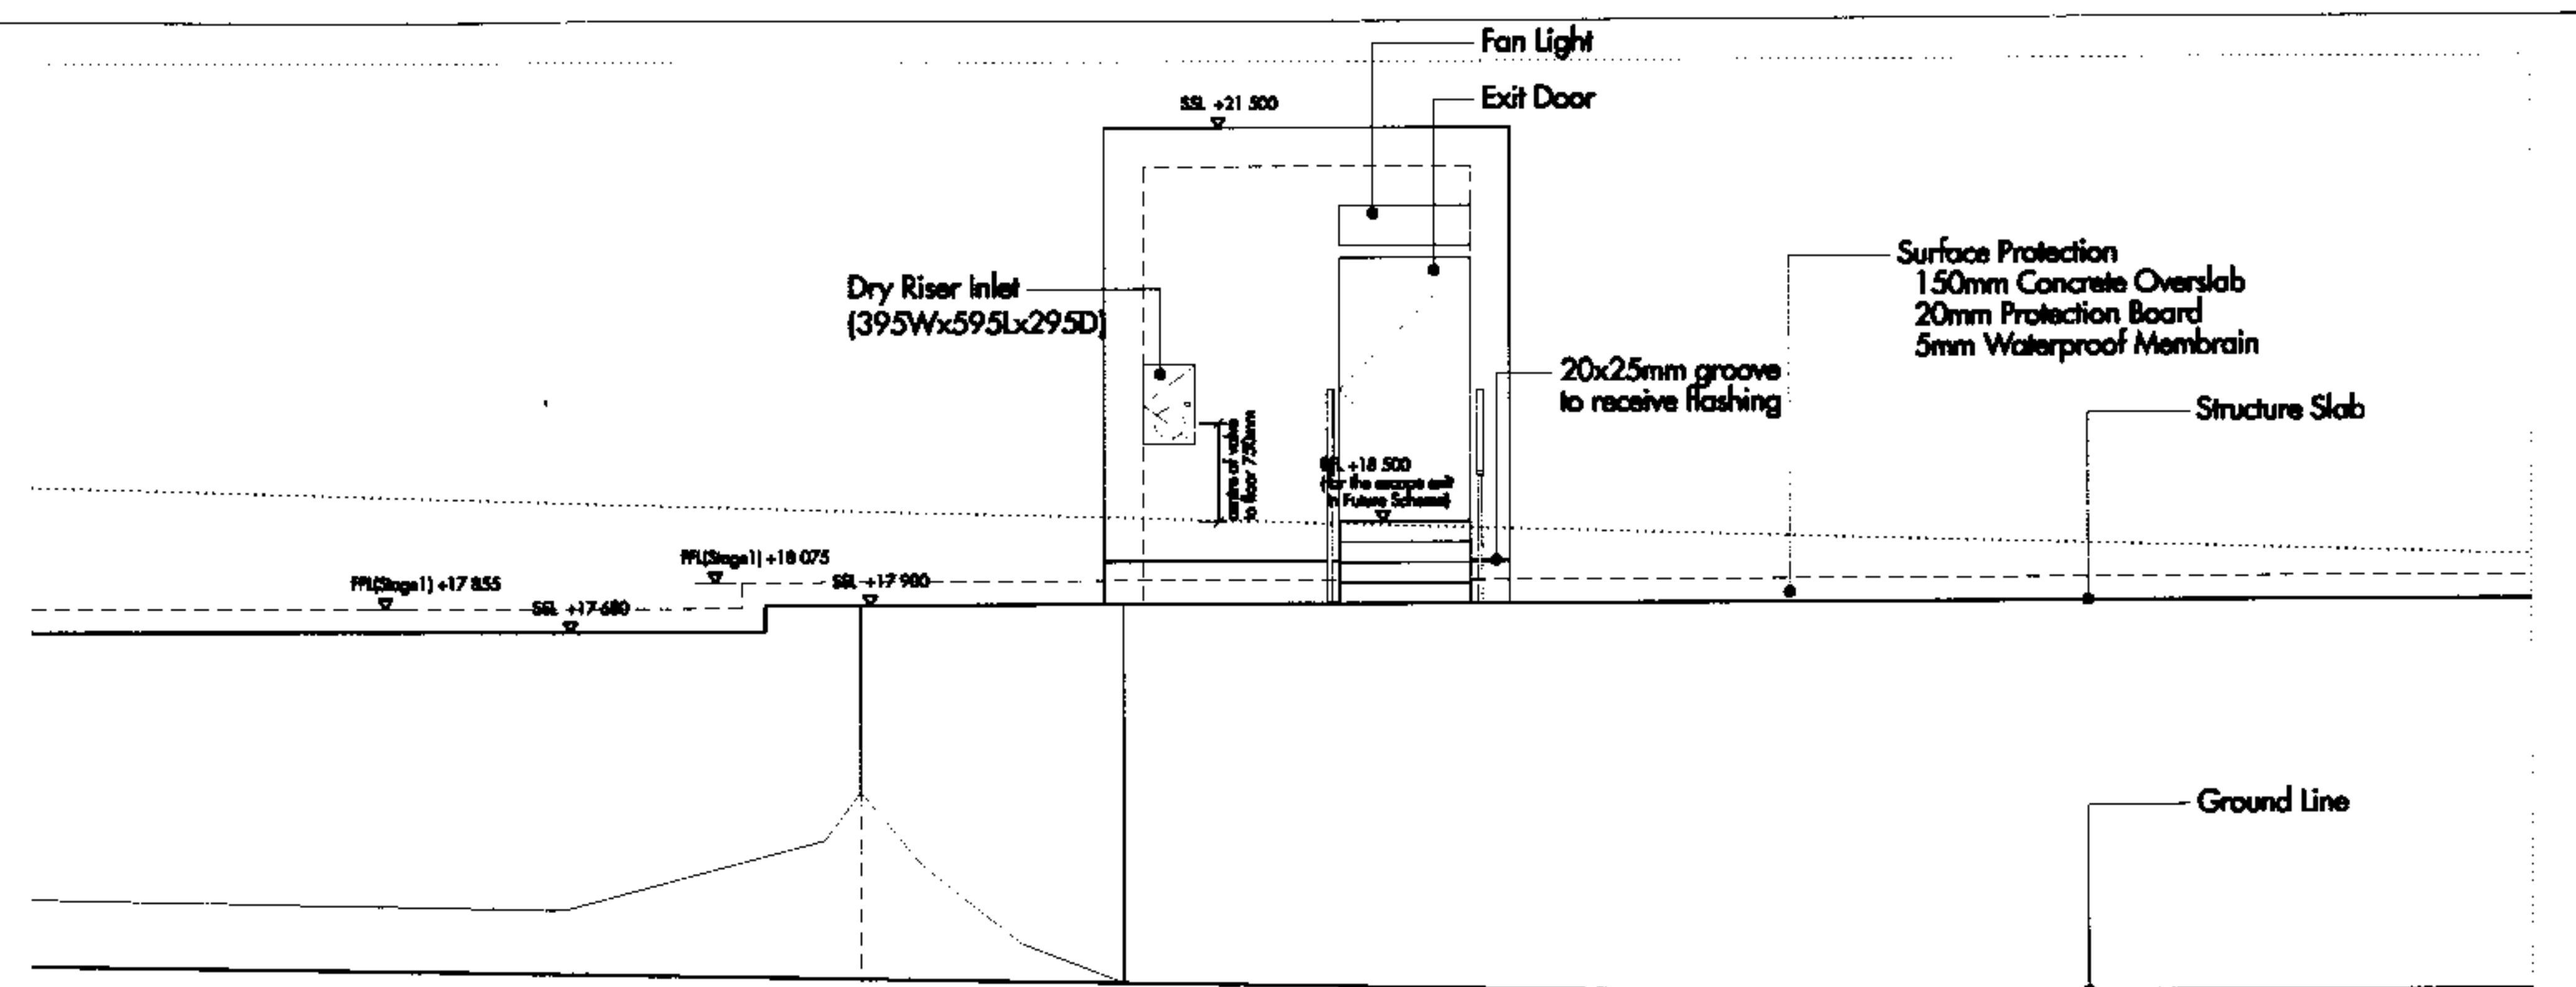



03 ELEVATION
SCALE 1:50

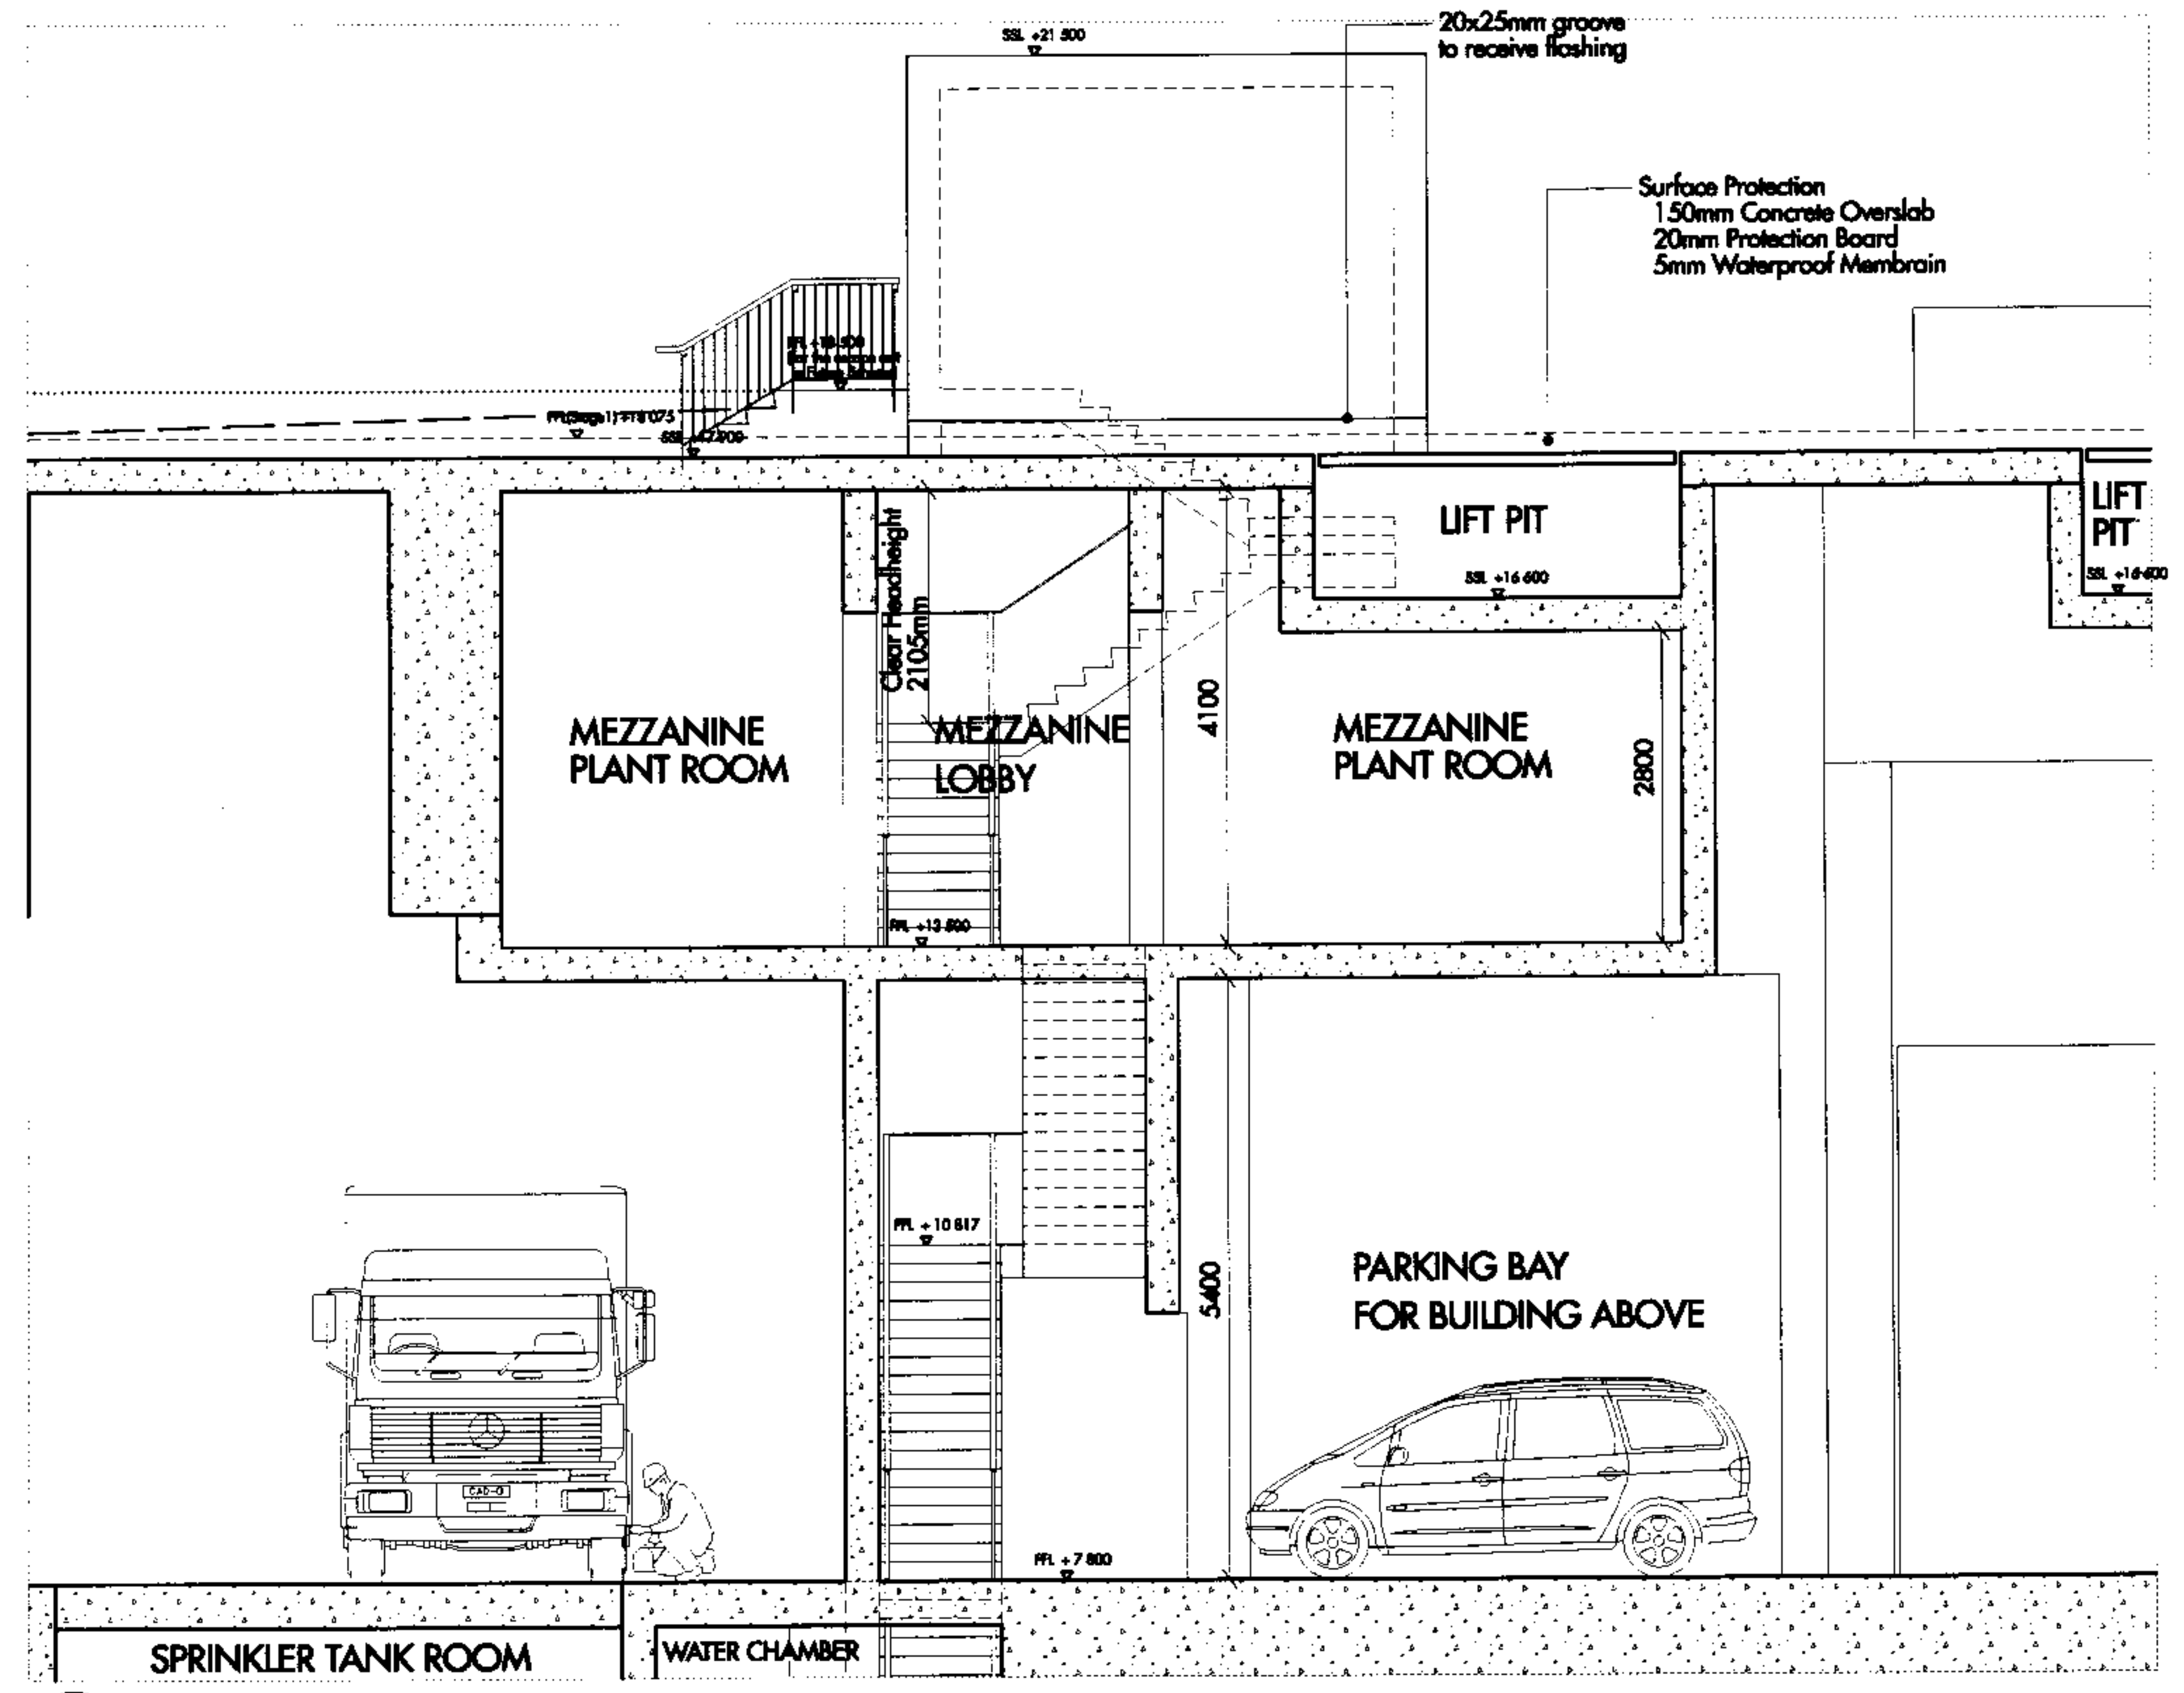

04 SECTION & ELEVATION
SCALE 1:50


Do not scale from this drawing. Use figured dimensions only. Figured dimensions are in millimetres. All levels are in metres. All dimensions and levels shall be verified on site before proceeding with works. Detailed site survey to be carried out to verify positions and level relationships with the features and ordnance survey. The contractor must be notified of any discrepancy. Where building components are described in the specification as contractor designed, "construction" information relating to these components on this drawing represents design intent only.

REV	DATE	DESCRIPTION	CD	REV	DATE	DESCRIPTION	CD	REV	DATE	DESCRIPTION	CD	REV	DATE	DESCRIPTION	CD

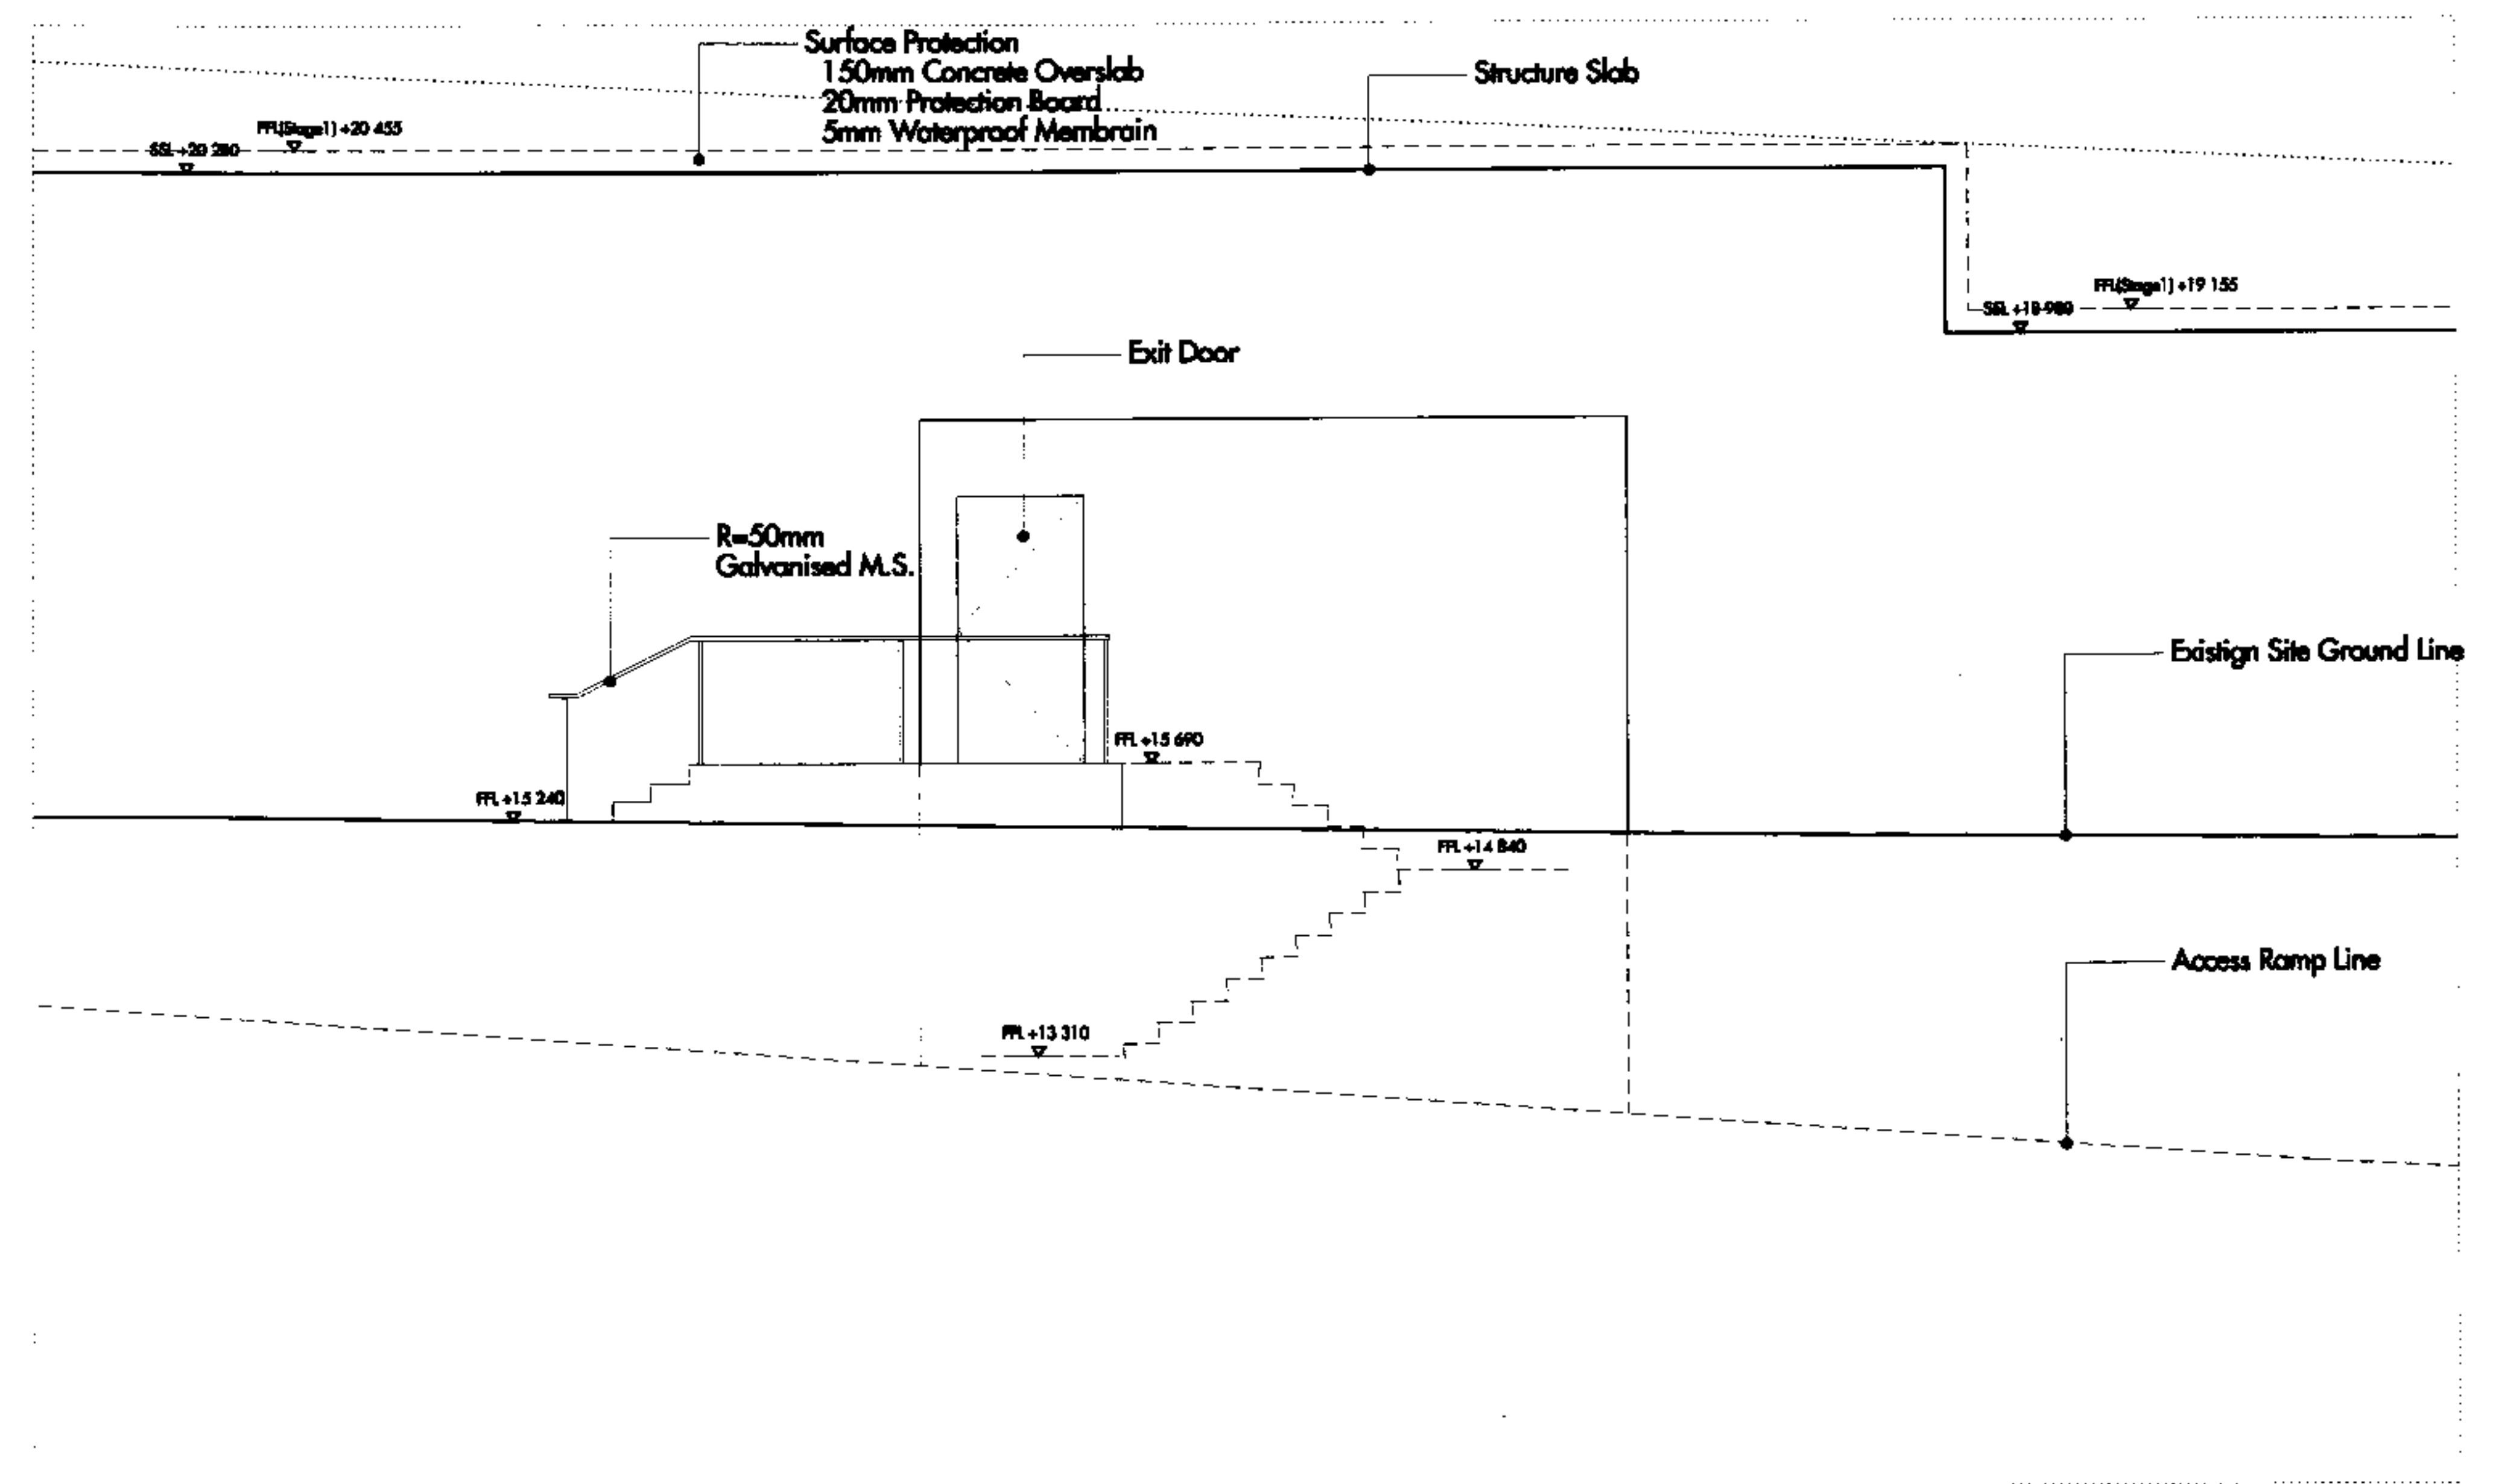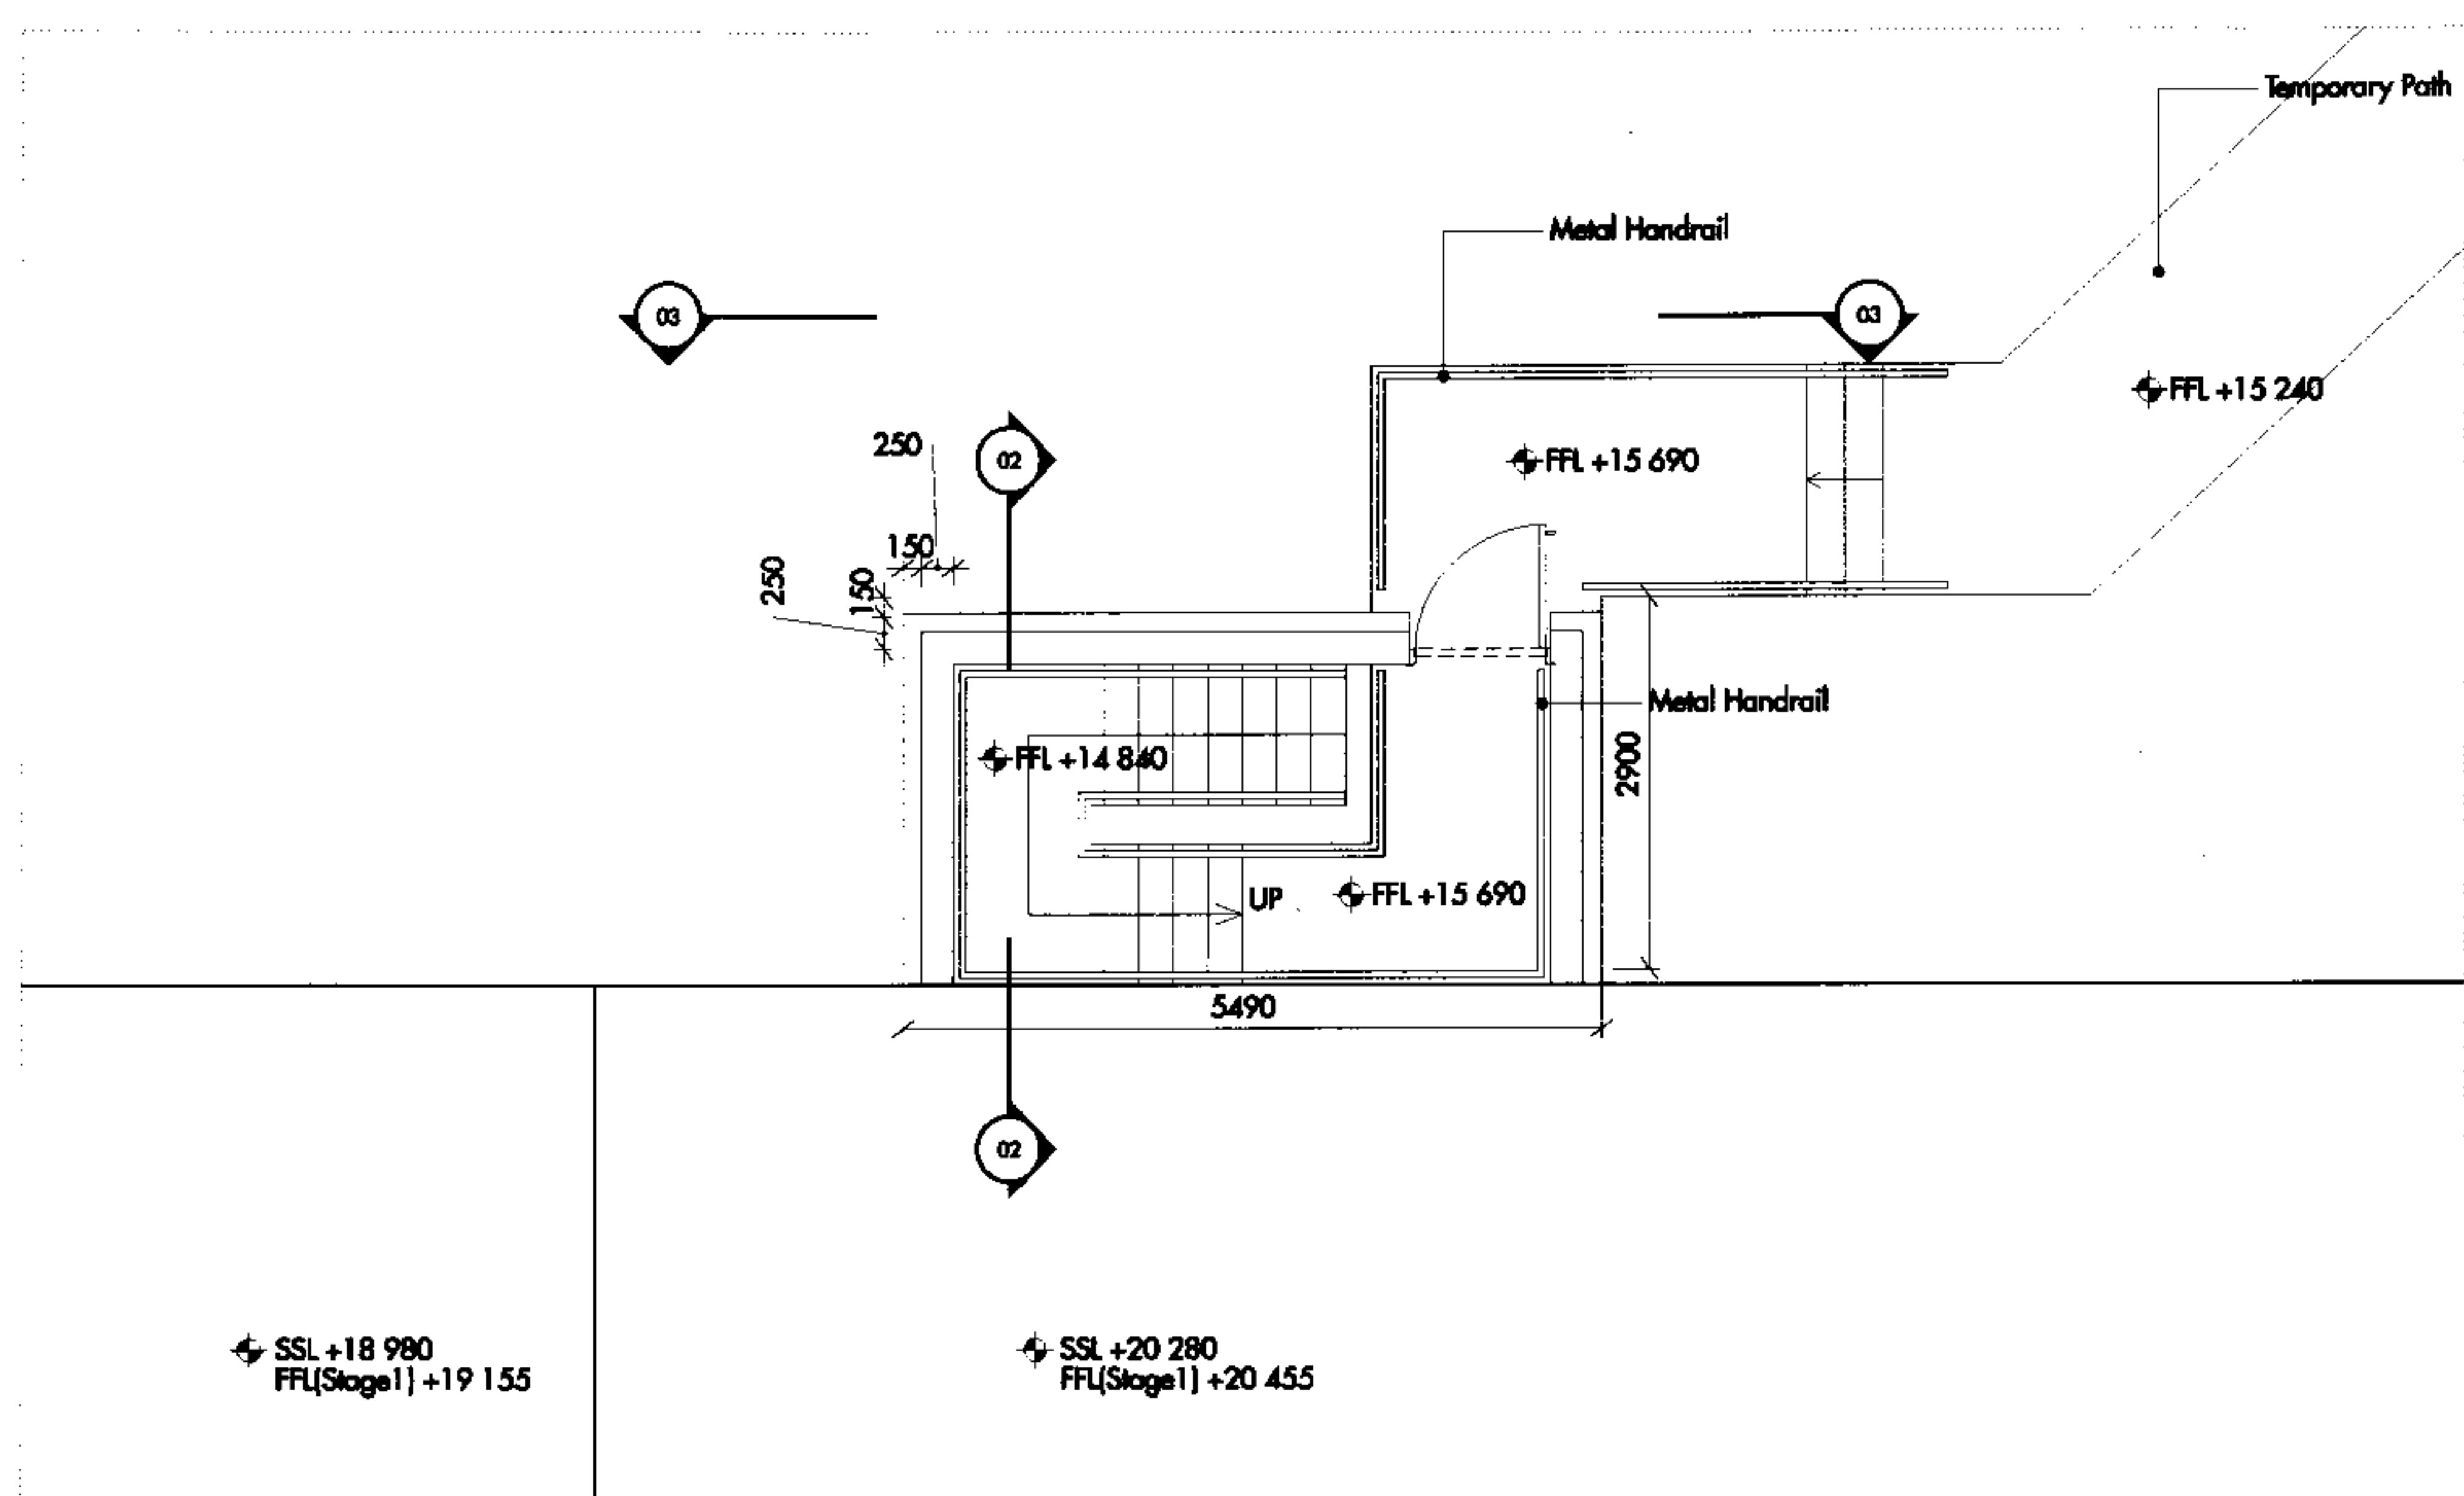

01 PLAN STAIR - 5
SCALE 1:50

03 ELEVATION
SCALE 1:50

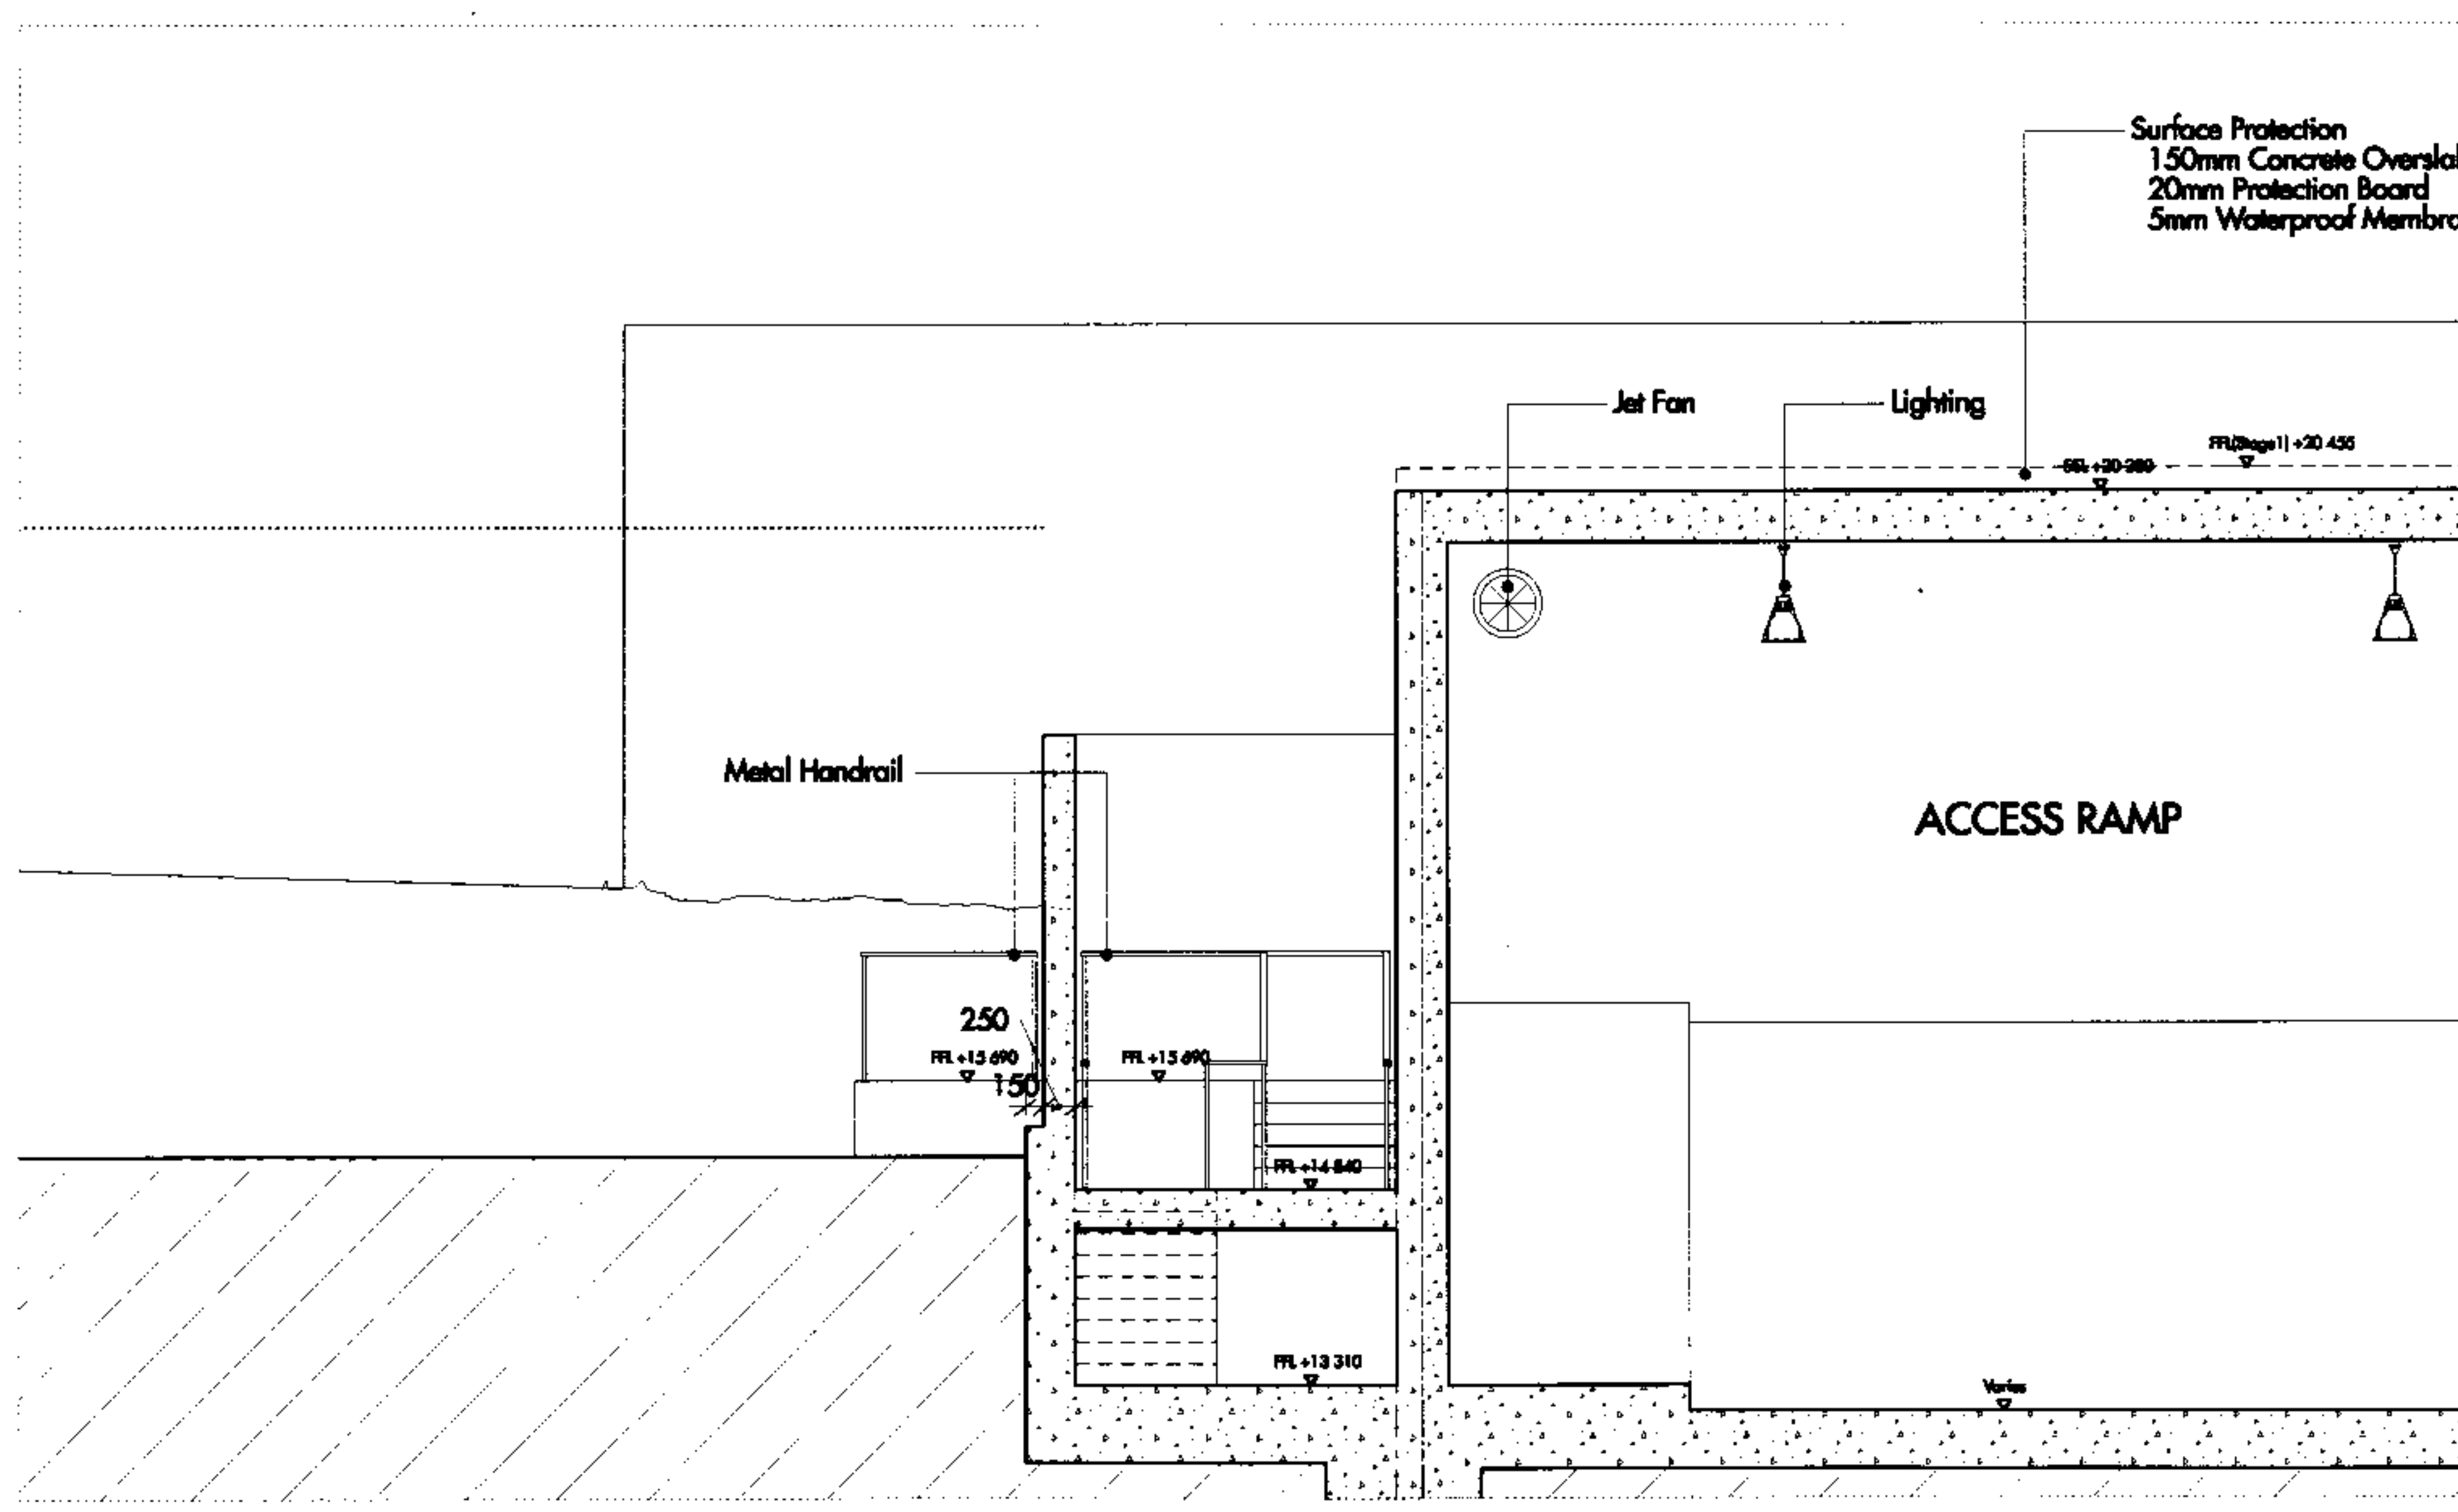

02 SECTION
SCALE 1:50




Do not scale from this drawing. Use figured dimensions only. Figured dimensions are in millimetres. All levels are in metres. All dimensions and levels shall be verified on site before proceeding with work. Detailed site survey to be carried out to verify positions and level relationships with the business and Ordnance Survey. The architect must be notified of any discrepancy. Where building components are described in the specification as contractor designed, "construction" information relating to those components on this drawing represents design intent only.


REV	DATE	DESCRIPTION	REV	DATE	DESCRIPTION	REV	DATE	DESCRIPTION	REV	DATE	DESCRIPTION

Allies and Morrison
85 Southwark Street
London SE1 0HX
020 7921 0100
020 7921 0101
info@alliesandmorrison.co.uk
A&M JOB NO: 456


KXC SHARED SERVICE YARD & ACCESS RAMP ENABLING WORKS
RAMP ESCAPE STAIR (STAIR - 5)
PLAN, ELEVATION & SECTIONS
456_07_402
SCALE: 1:50 @A1 1:100 @A3
P1
Revision

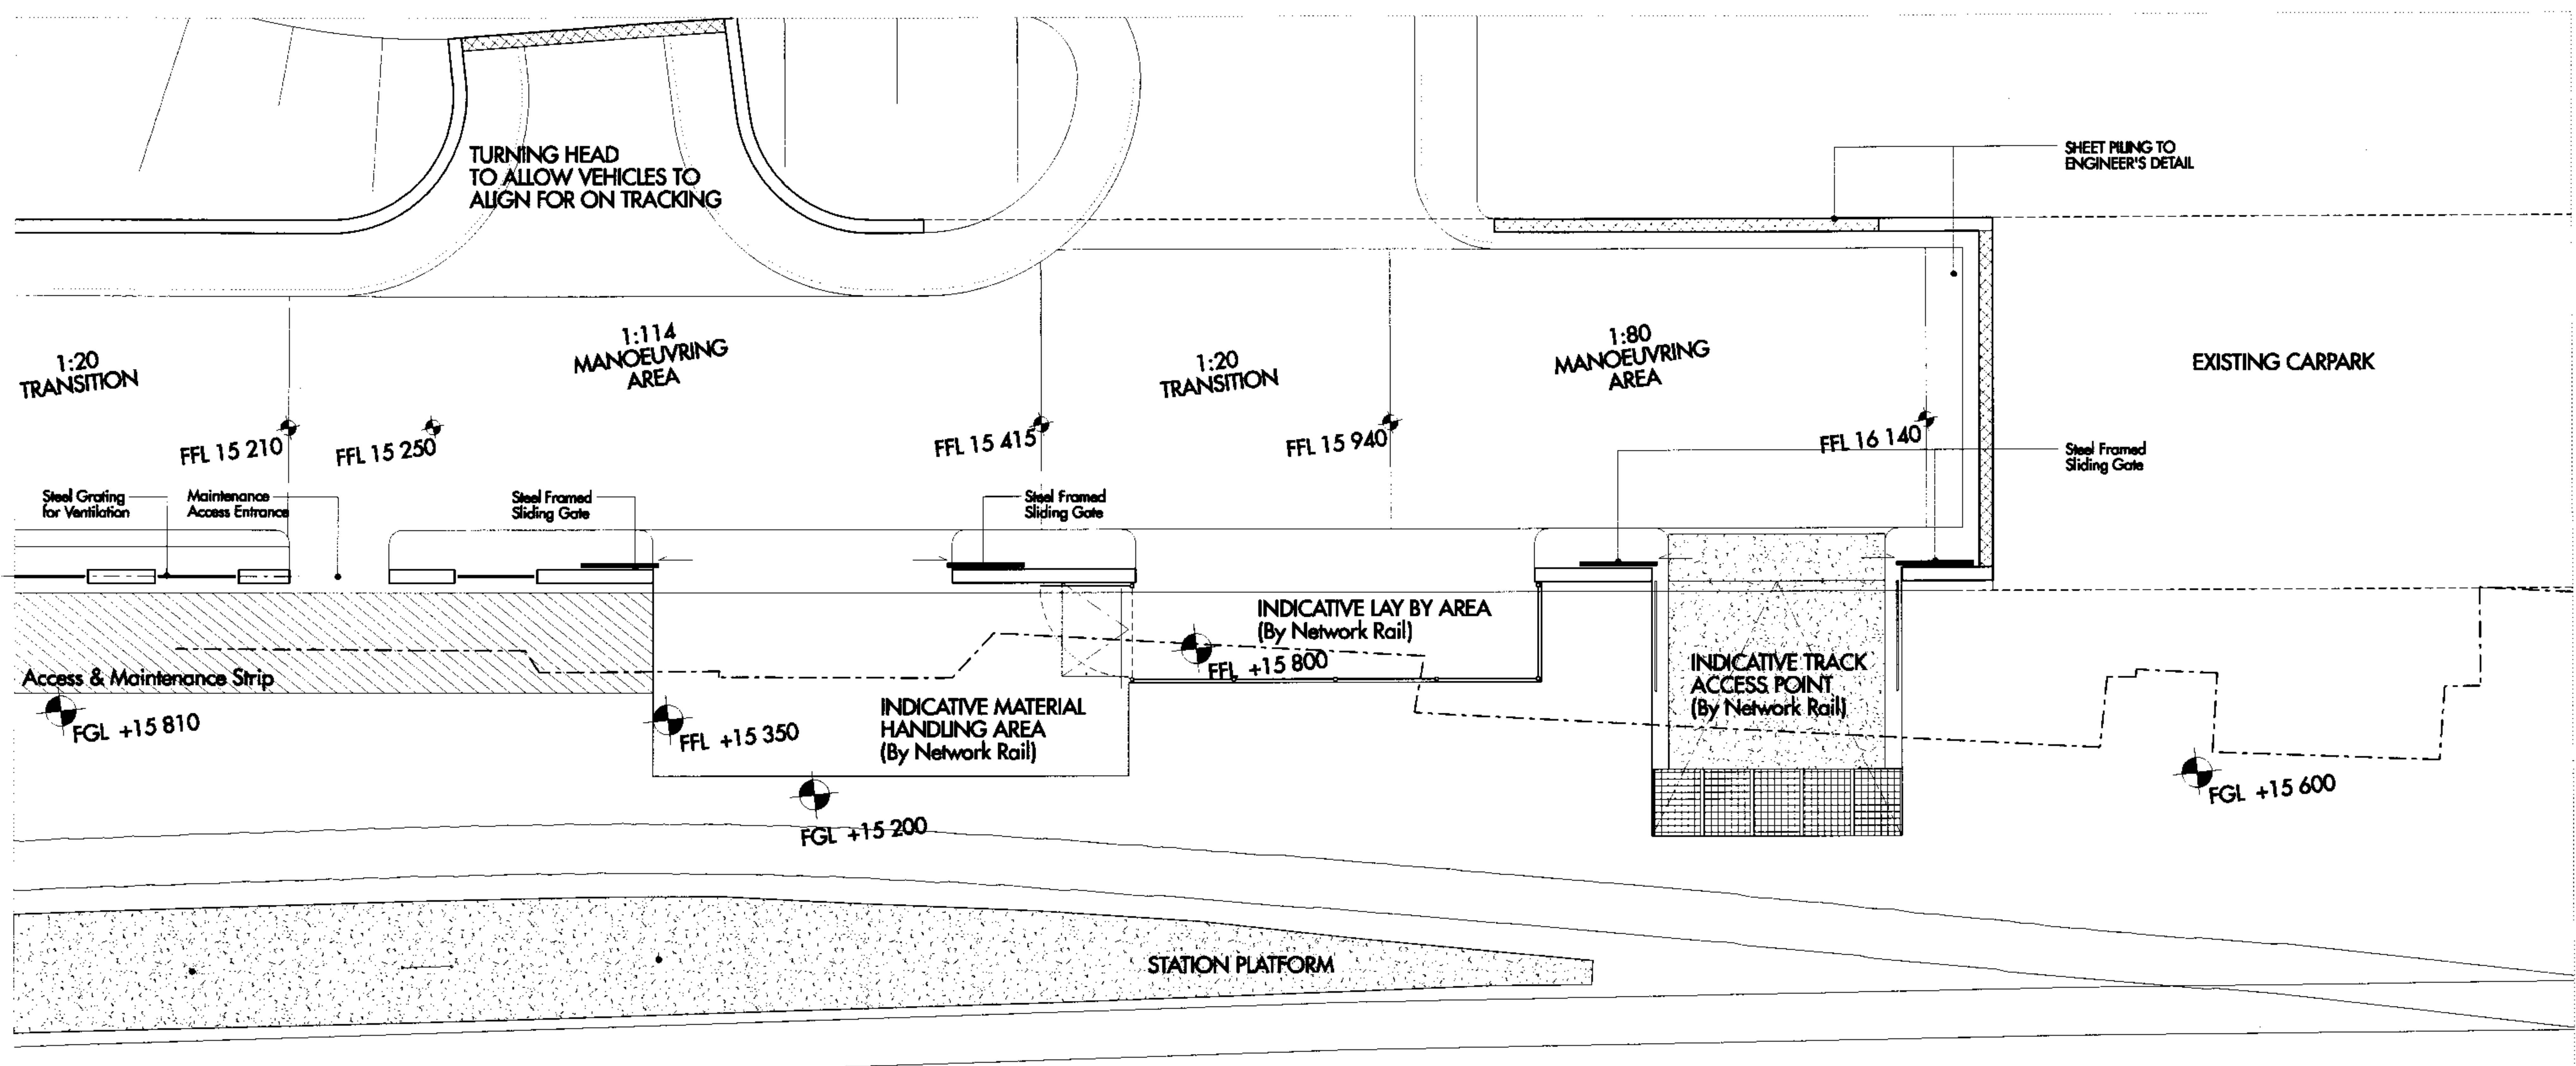

01 TRACK ACCESS POINT PLAN
SCALE 1:100

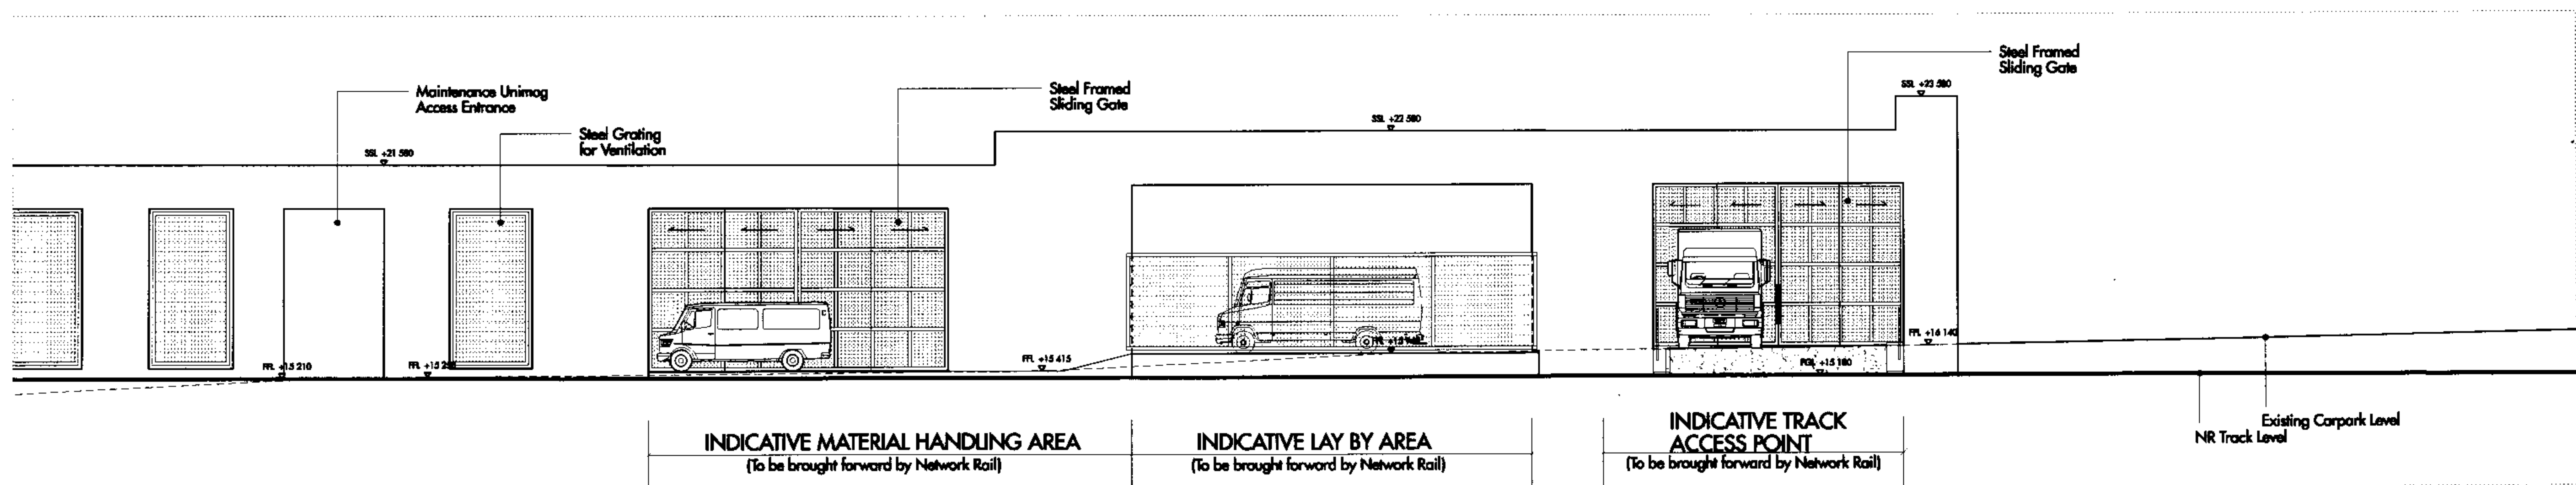

02 TRACK ACCESS POINT ELEVATION
SCALE 1:100

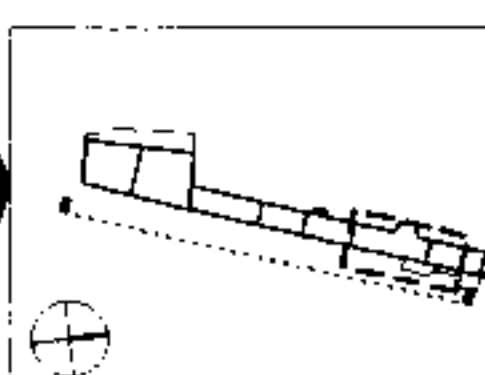

Do not scale from this drawing. Use figured dimensions only. Figured dimensions are in millimetres. All levels are in metres. All dimensions and levels shall be verified on site before proceeding with works. Detailed site survey to be carried out to verify positions and level relationships with the features and Ordnance Survey. The architect must be notified of any discrepancy. Where building components are described in the specification as contractor designed, 'construction' information relating to those components on this drawing represents design intent only.

REV	DATE	DESCRIPTION	CD	REV	DATE	DESCRIPTION	CD	REV	DATE	DESCRIPTION	CD

Note: All track levels & equipment locations shown are based on available survey information & subject to further detailed survey

Allies and Morrison
85 Southwark Street
London SE1 0HX
020 7921 0100
020 7921 0101
info@alliesandmorrison.co.uk
A&M JOB NO: 456

KXC SHARED SERVICE YARD & ACCESS RAMP ENABLING WORKS
VENTILATION GRATING DETAIL
456_07_130
SCALE: 1:100 @A1 1:200 @A3
P1
Revision