

SCALE - 1/100

TI-LIME

BOUNDARY

201 C


202


Car Park

PROTECTIVE
HERAS
FENCING

TPO
PLANE
TREE
TO BE
RETAINED

20

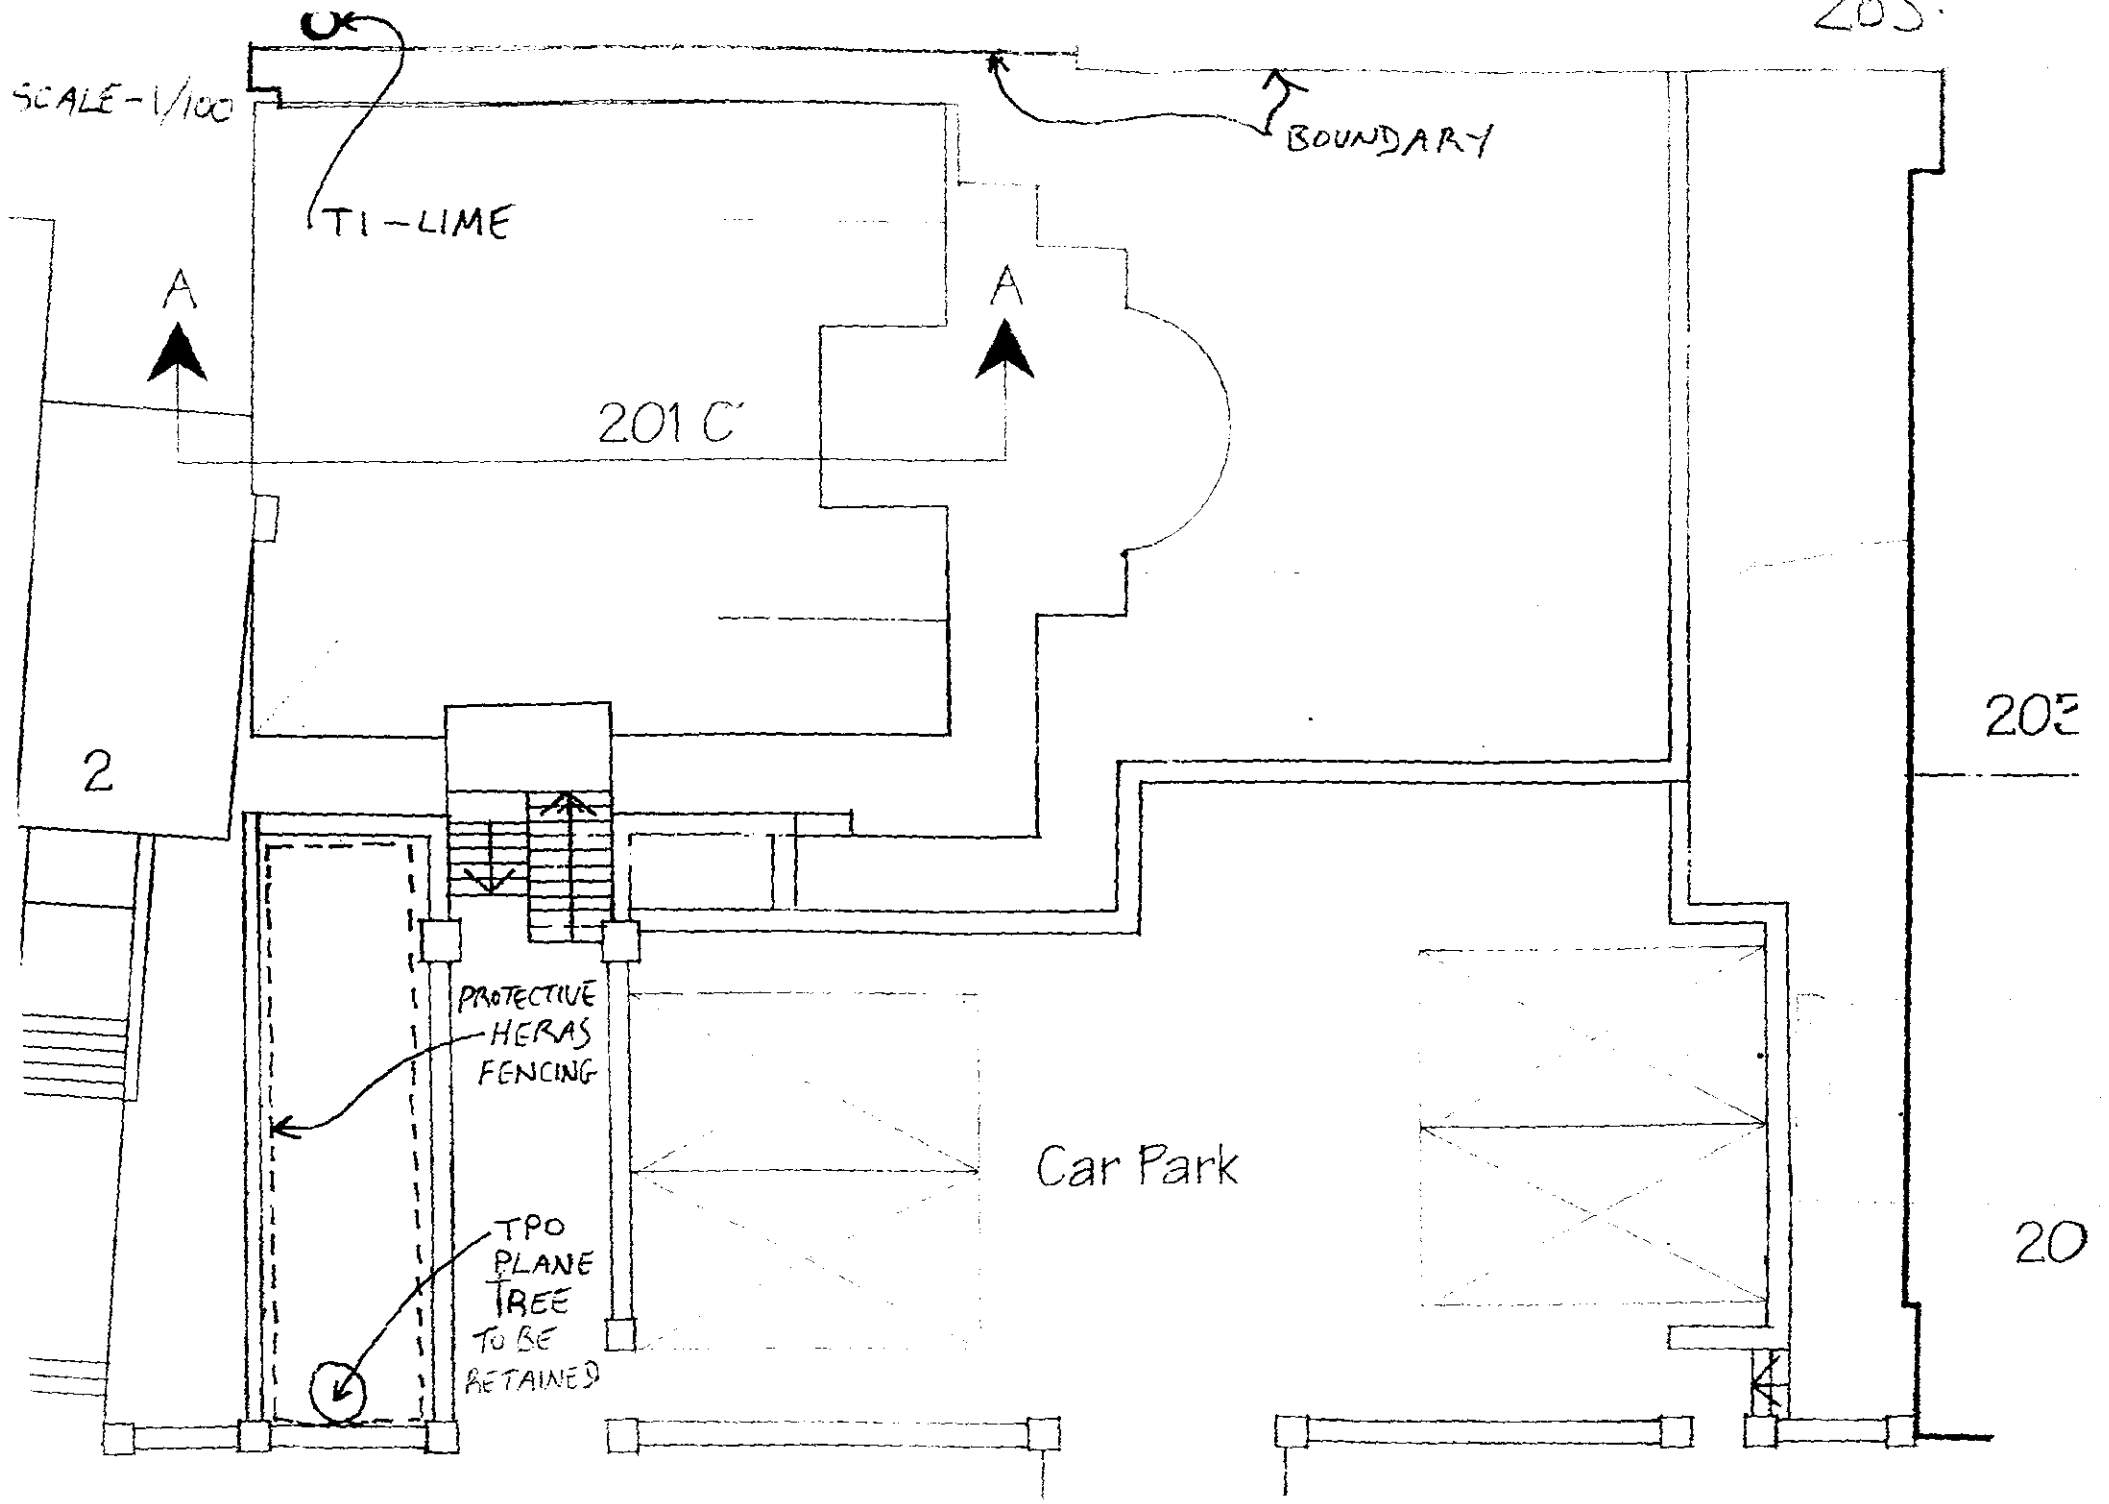

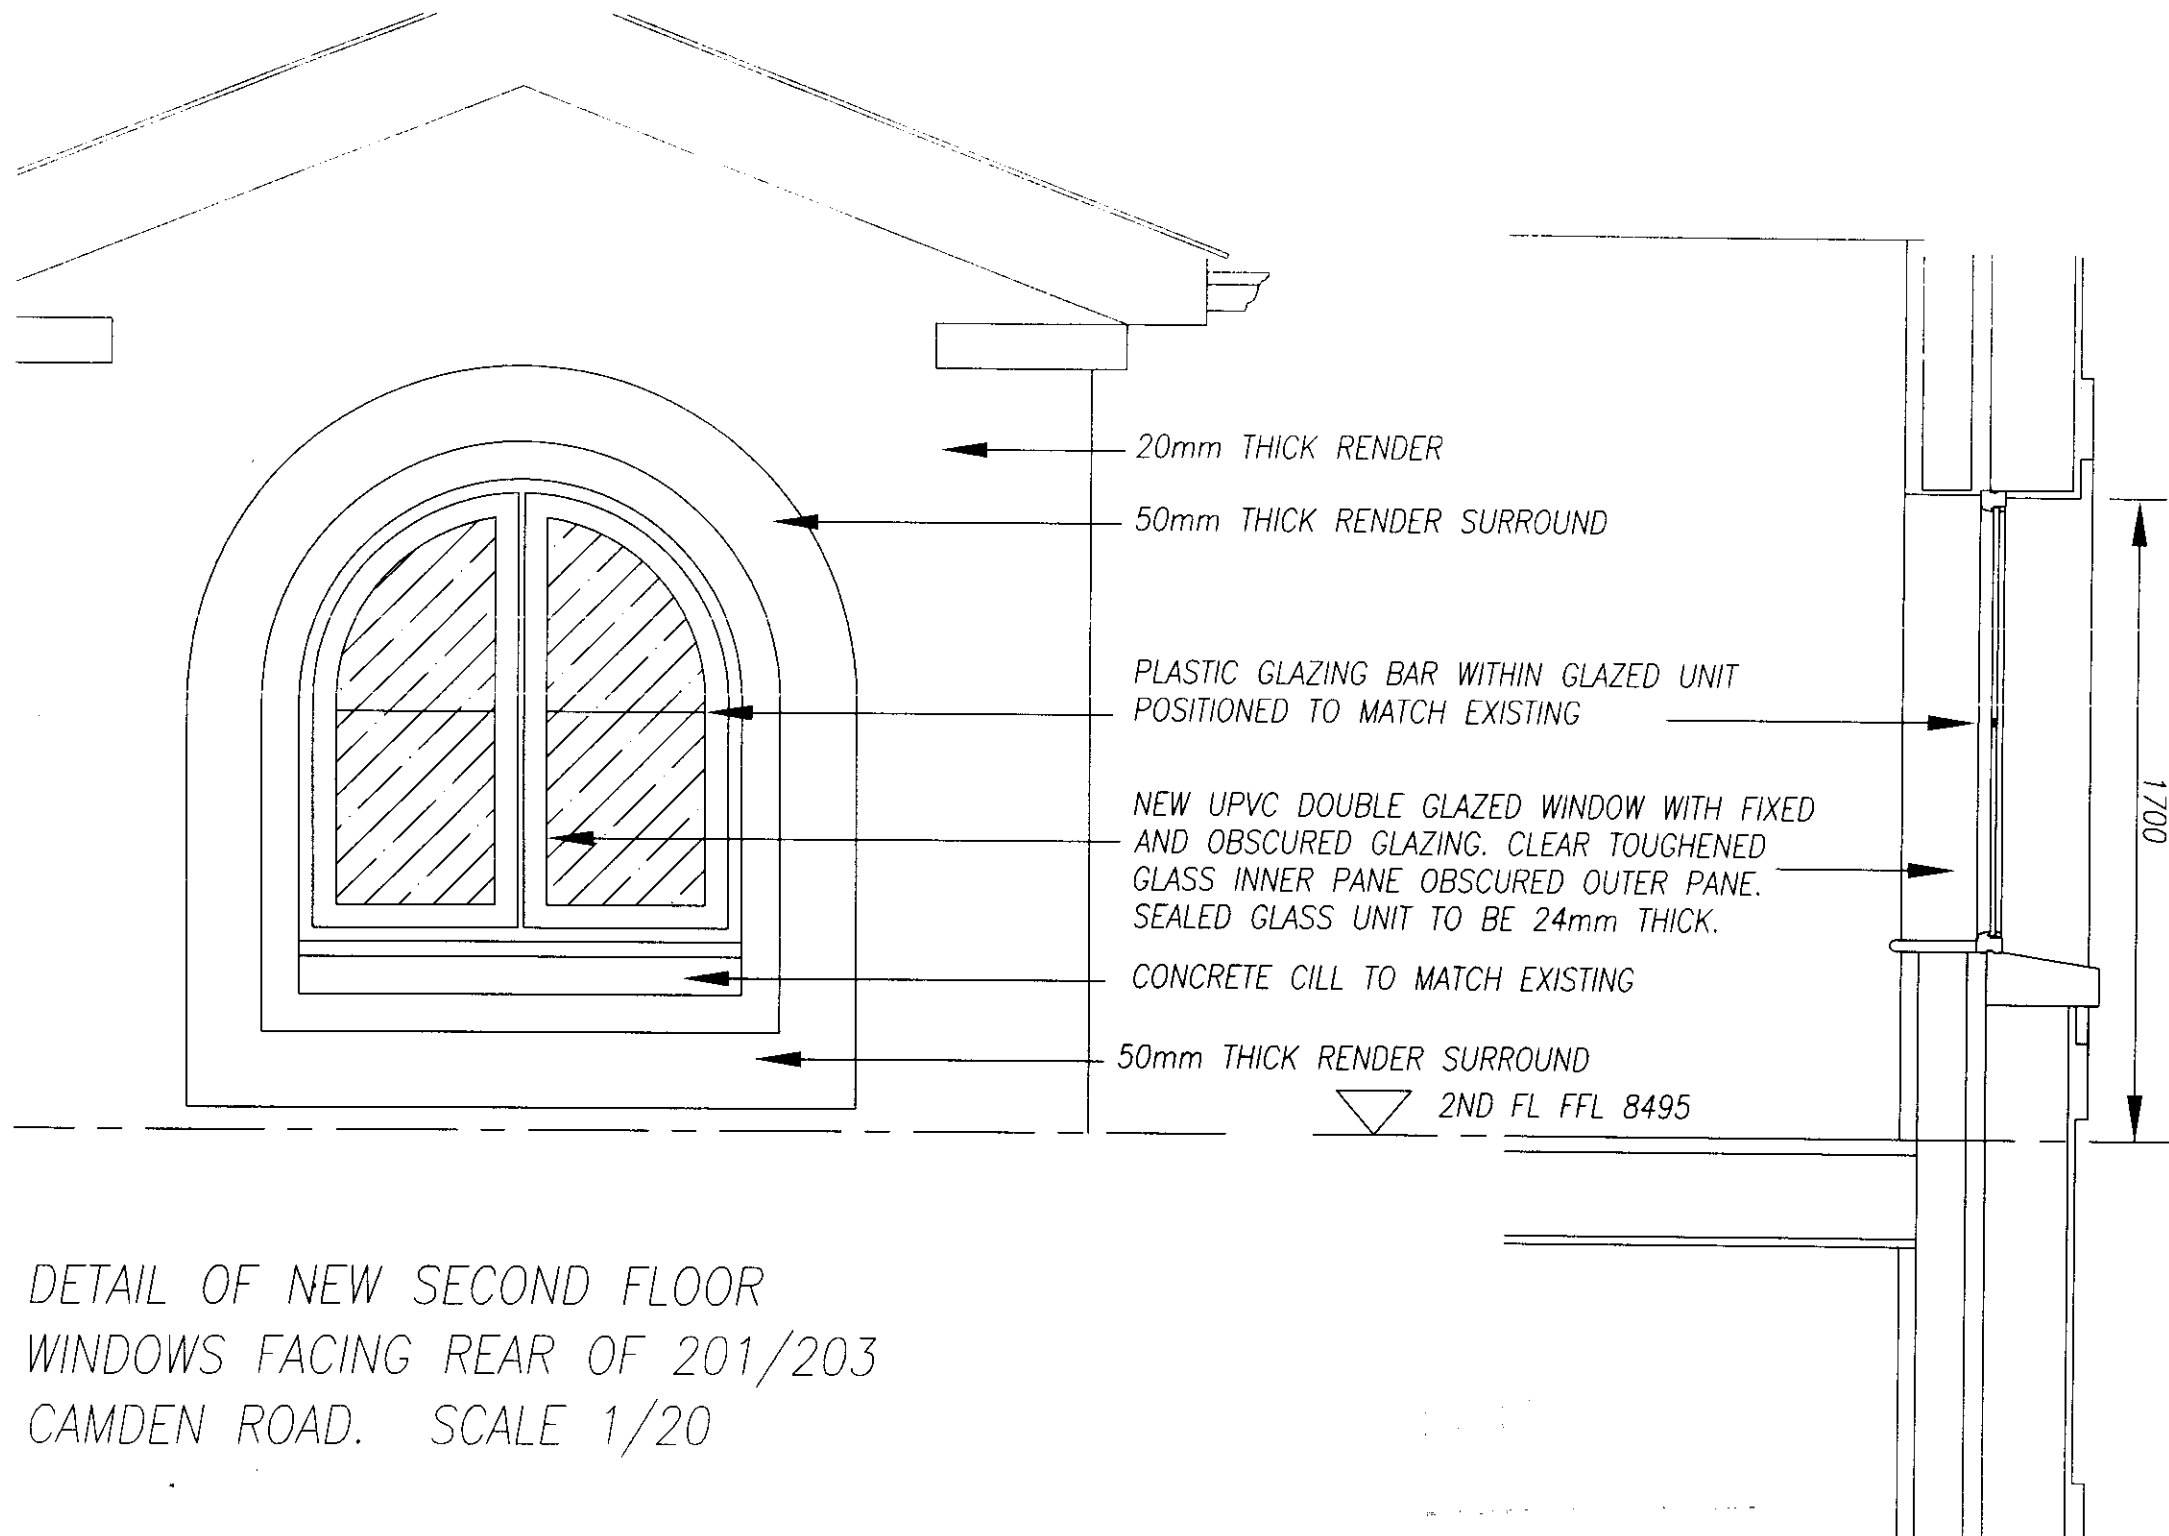

DO NOT SCALE OFF DRAWING
ANY DISCREPANCIES SHOULD BE BROUGHT
TO THE ATTENTION OF THE ARCHITECT.


NO. REVISION DATE



EXISTING REAR ELEVATION

EXISTING SIDE ELEVATION

EXISTING FRONT ELEVATION

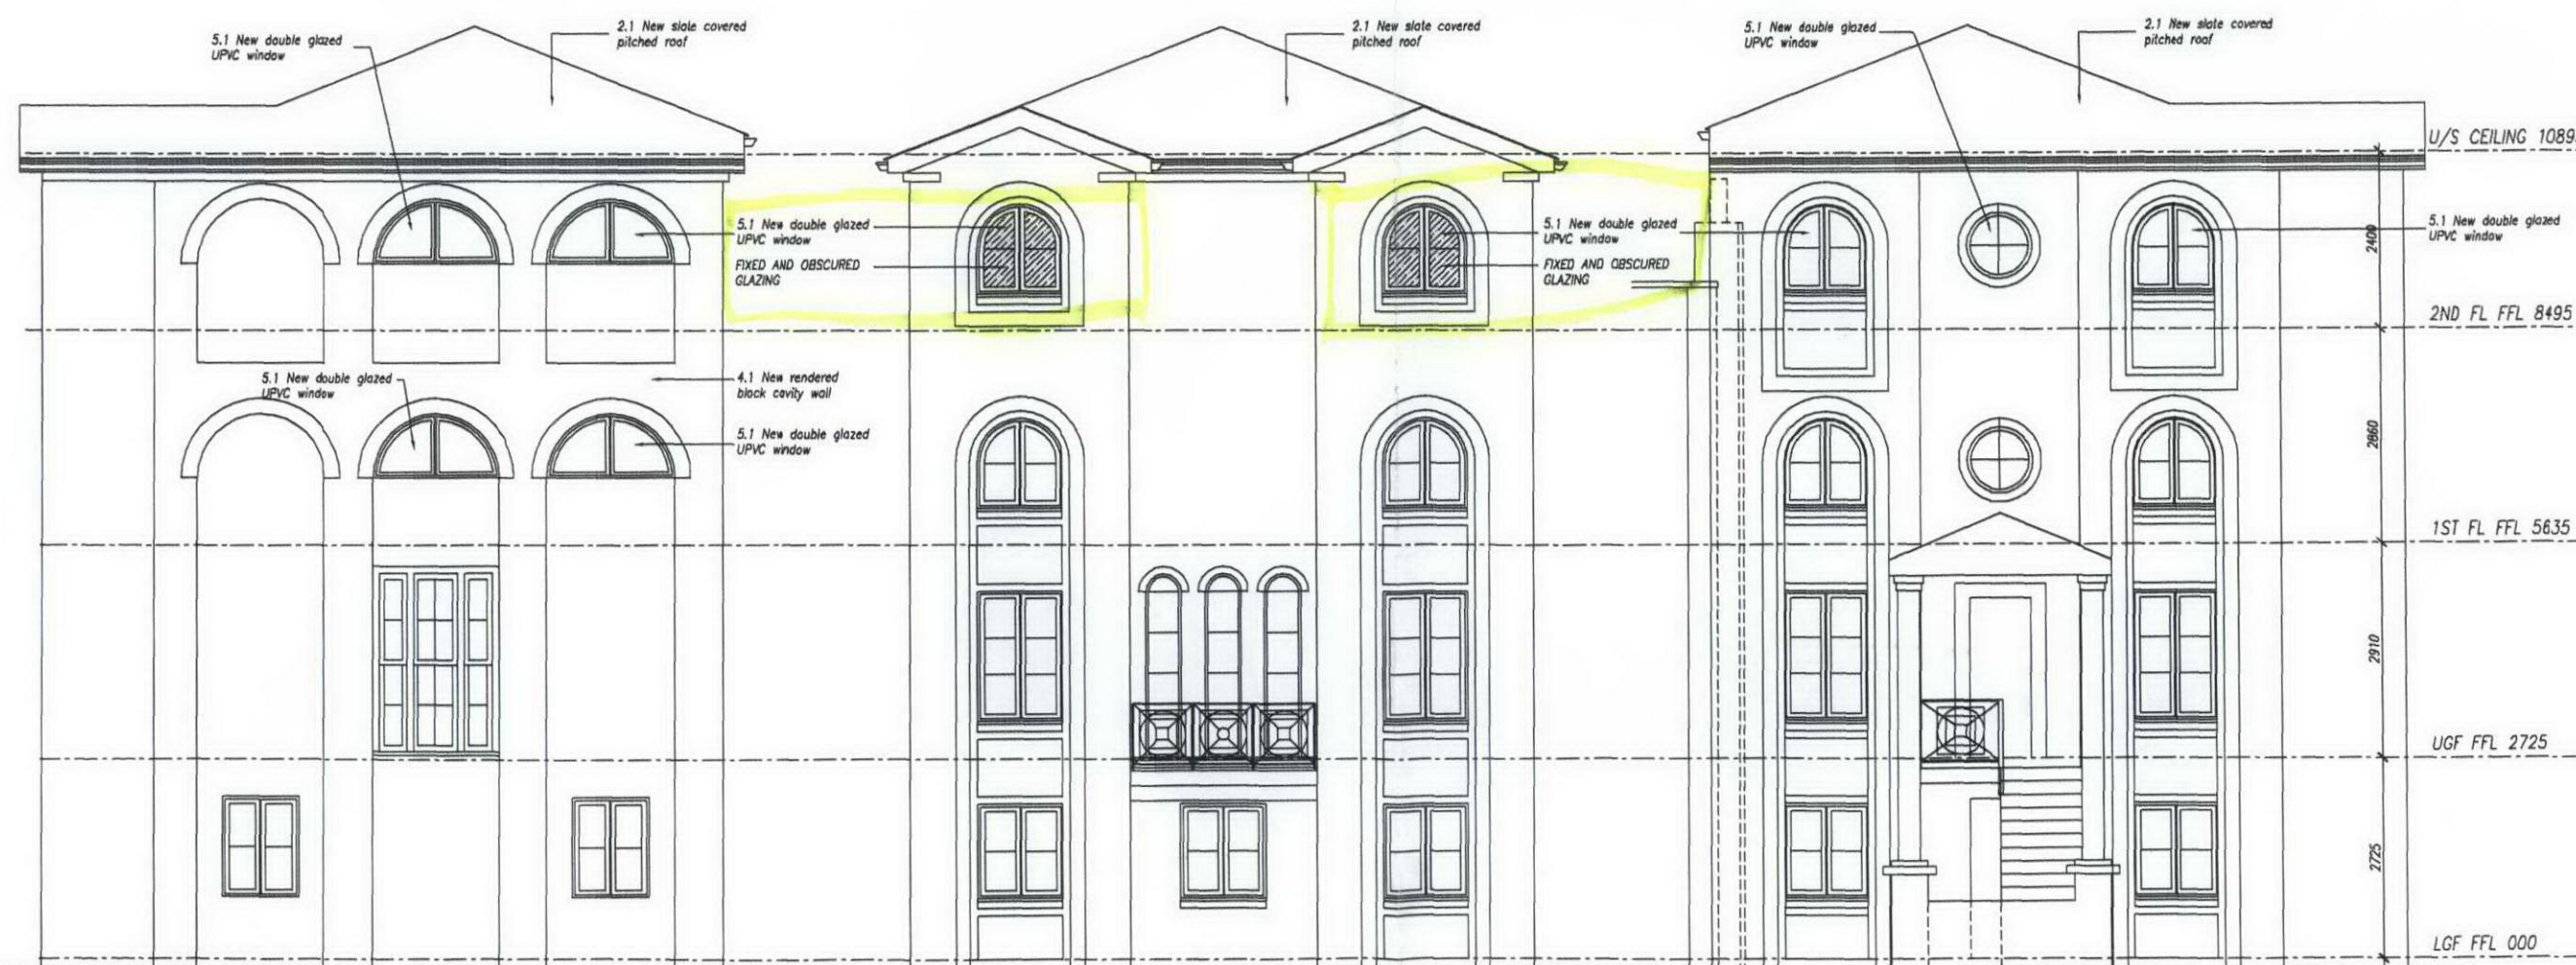

PROPOSED REAR ELEVATION

PROPOSED SIDE ELEVATION

PROPOSED FRONT ELEVATION

PROJECT: 201 CAMDEN ROAD
LONDON NW1

DRAWING: EXISTING AND PROPOSED
ELEVATIONS

SCALE: 1:50 @ A1
1:100 @ A3

DATE: APR/2007

DRAWN: CHKD.

NUMBER: 201CR EE 02 REV.