



Drawings

60 Regents Park Road, London NW1

Simon Templeton



Architect

44 Molyneux Street, London W1H 5JD



T 020 7724 6264

M 07768 960 588


s.templeton@btinternet.com

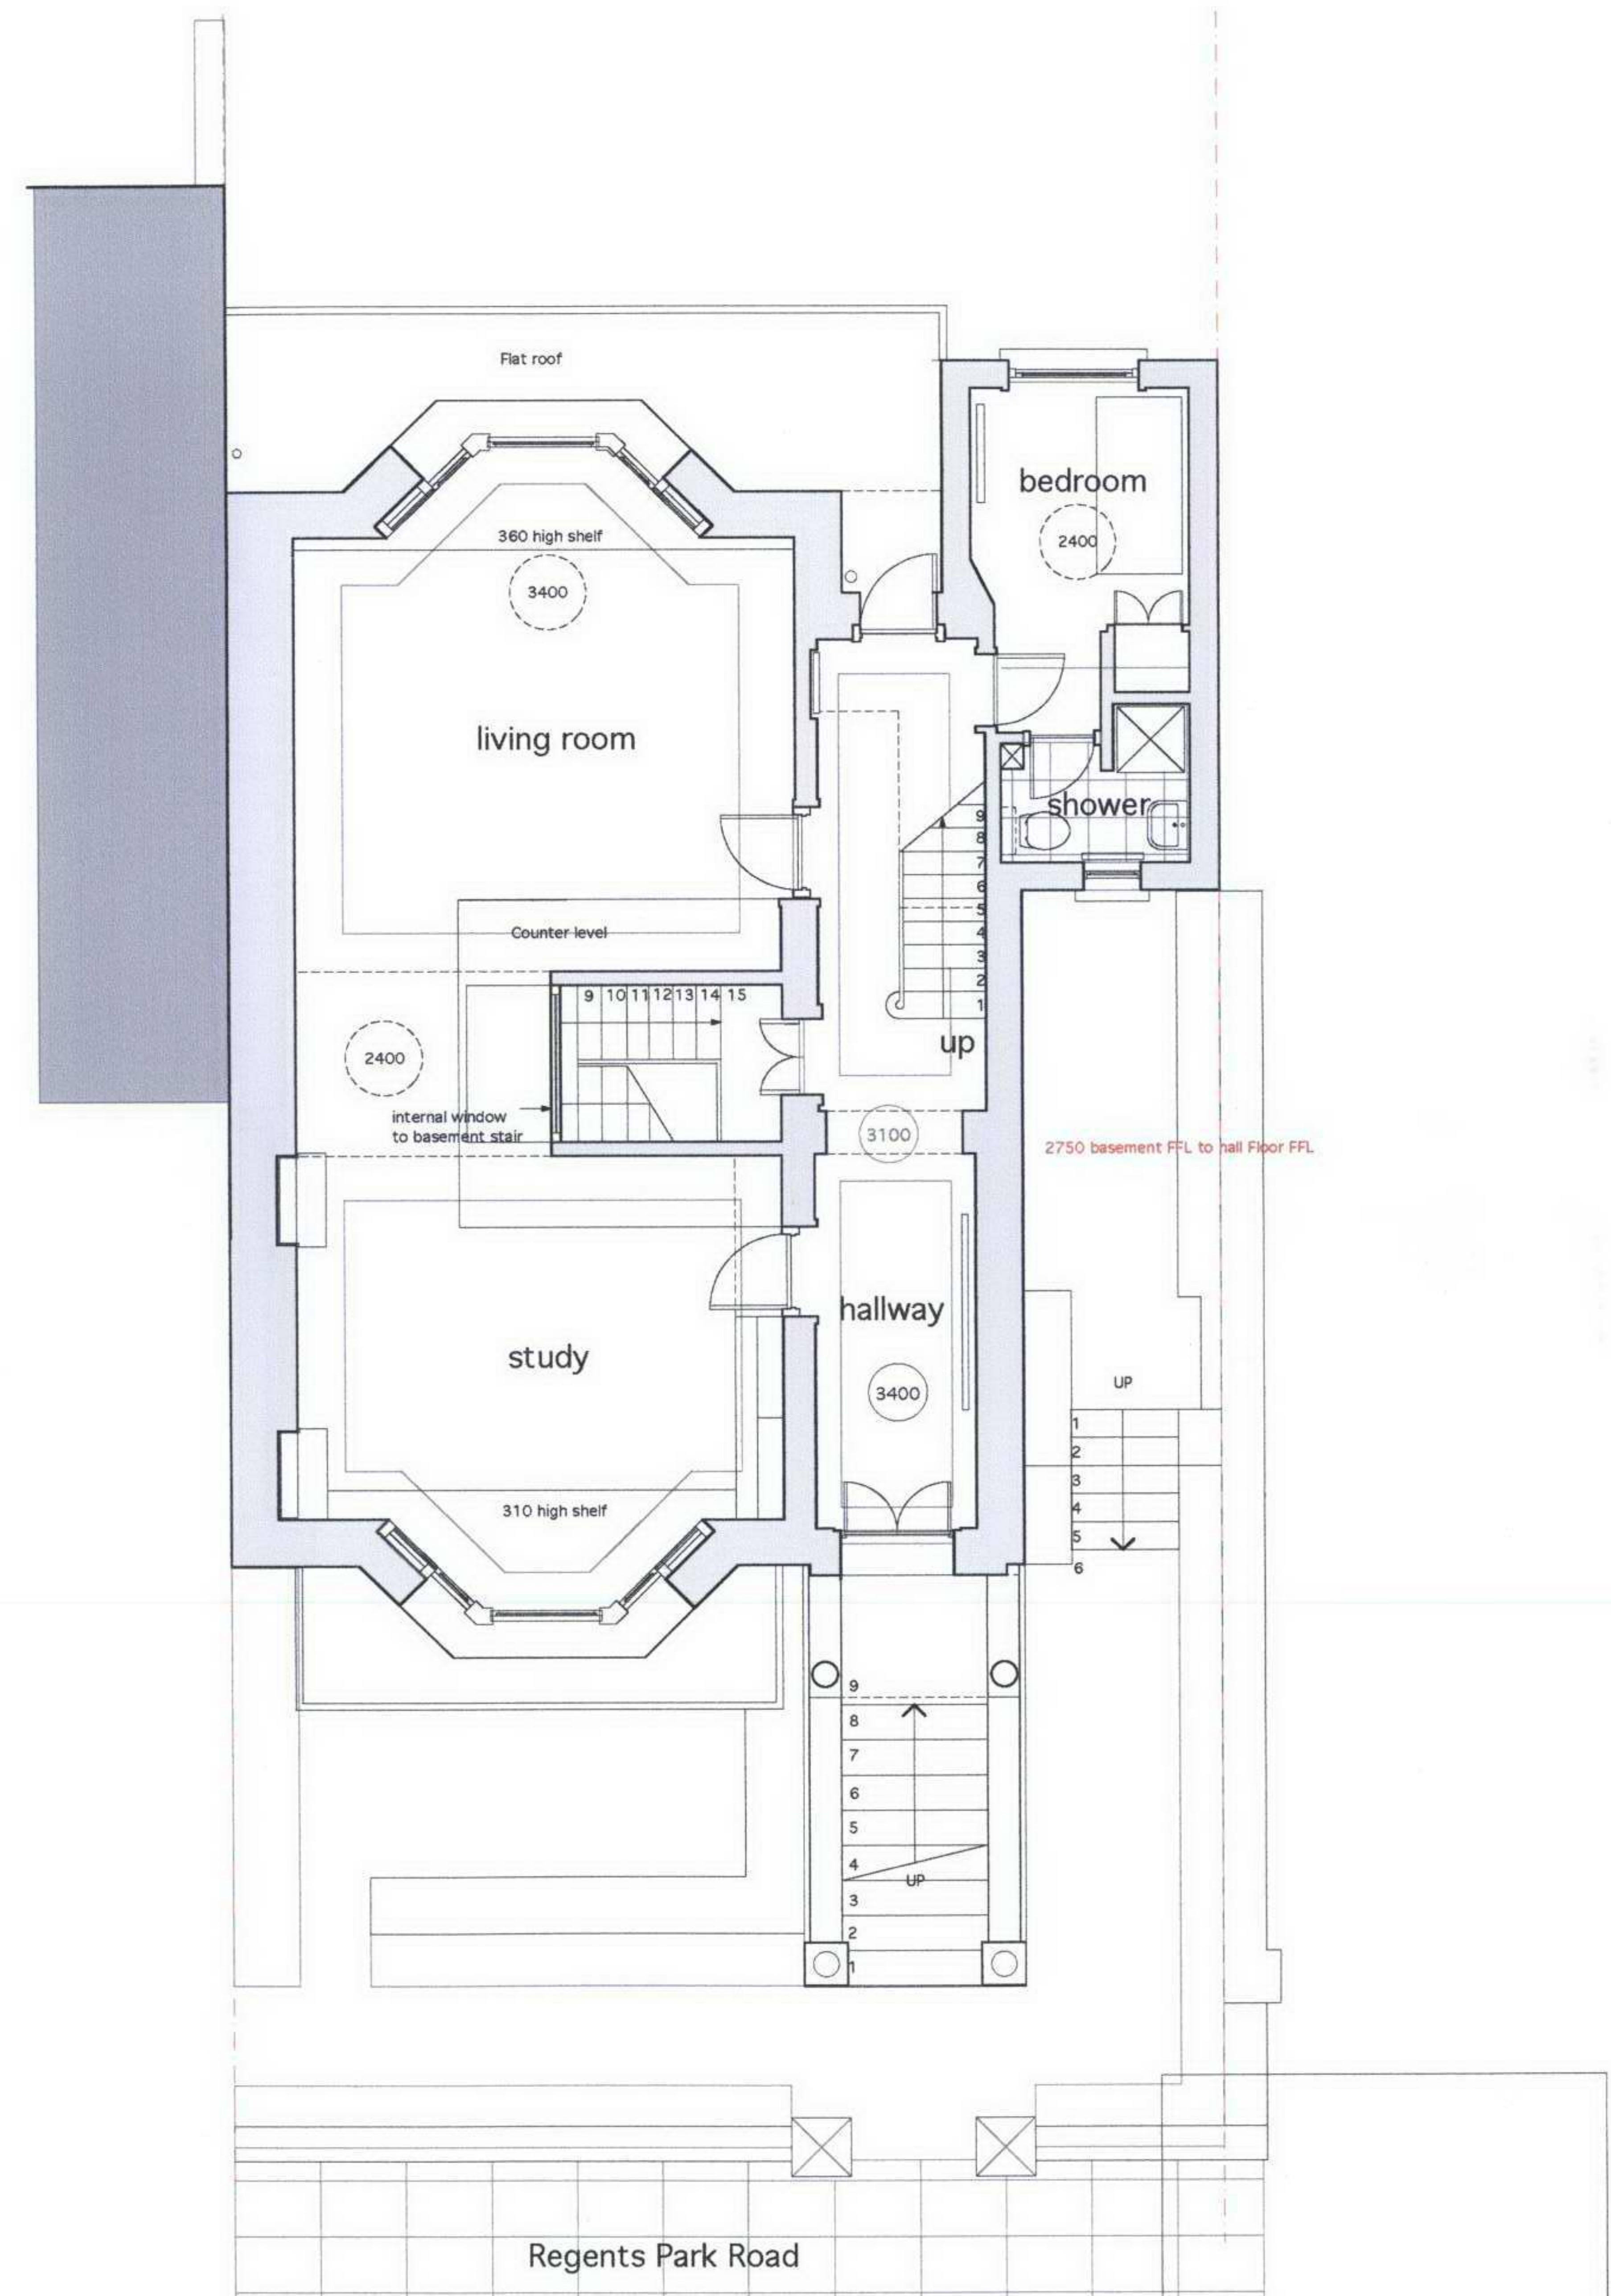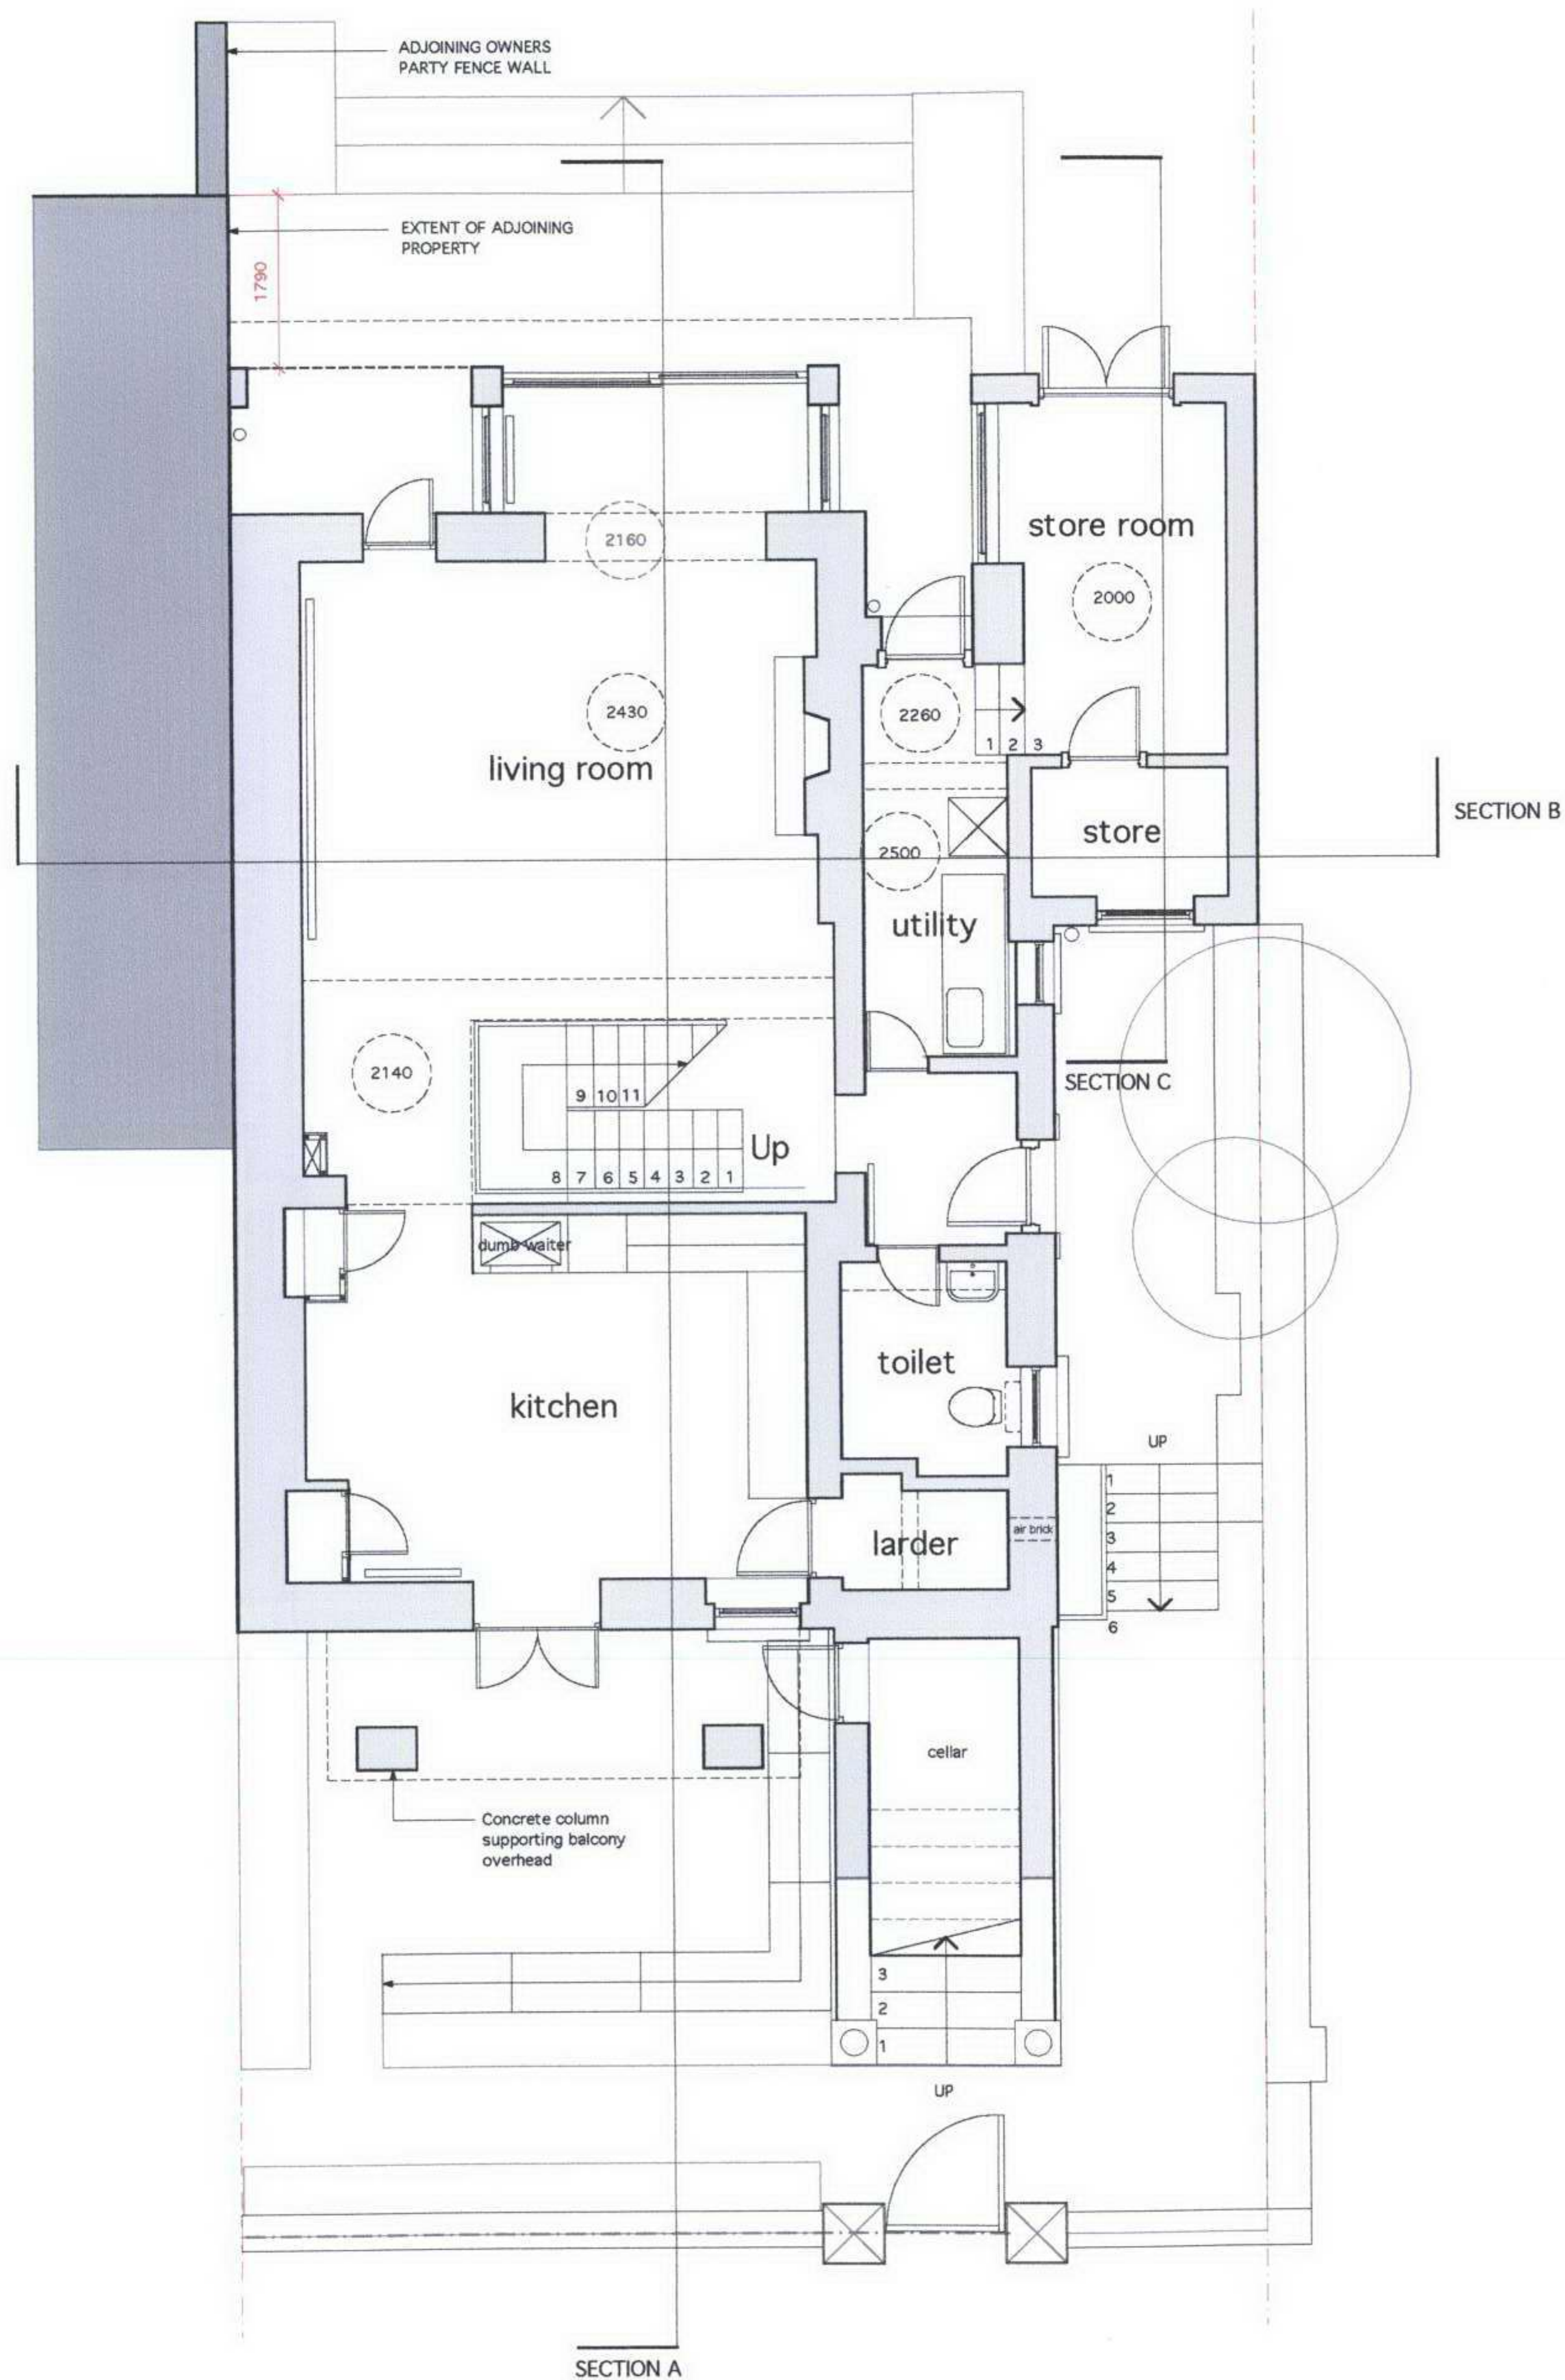

templeton associates architects and designers Simon Templeton BA Arch Dip Arch (Dist) site office: 44 Moyness Street, London W1H 5JD tel: 020 7724 6284 email: s.templeton@btinternet.com mobile: 07768 960 598	project 60 Regents Park Road title EXISTING. Basement & Ground Floor Plan	scale 1:100 signature	date 01/02/07 revision	dwg no. RPR EX 01
--	--	--	---	--------------------------

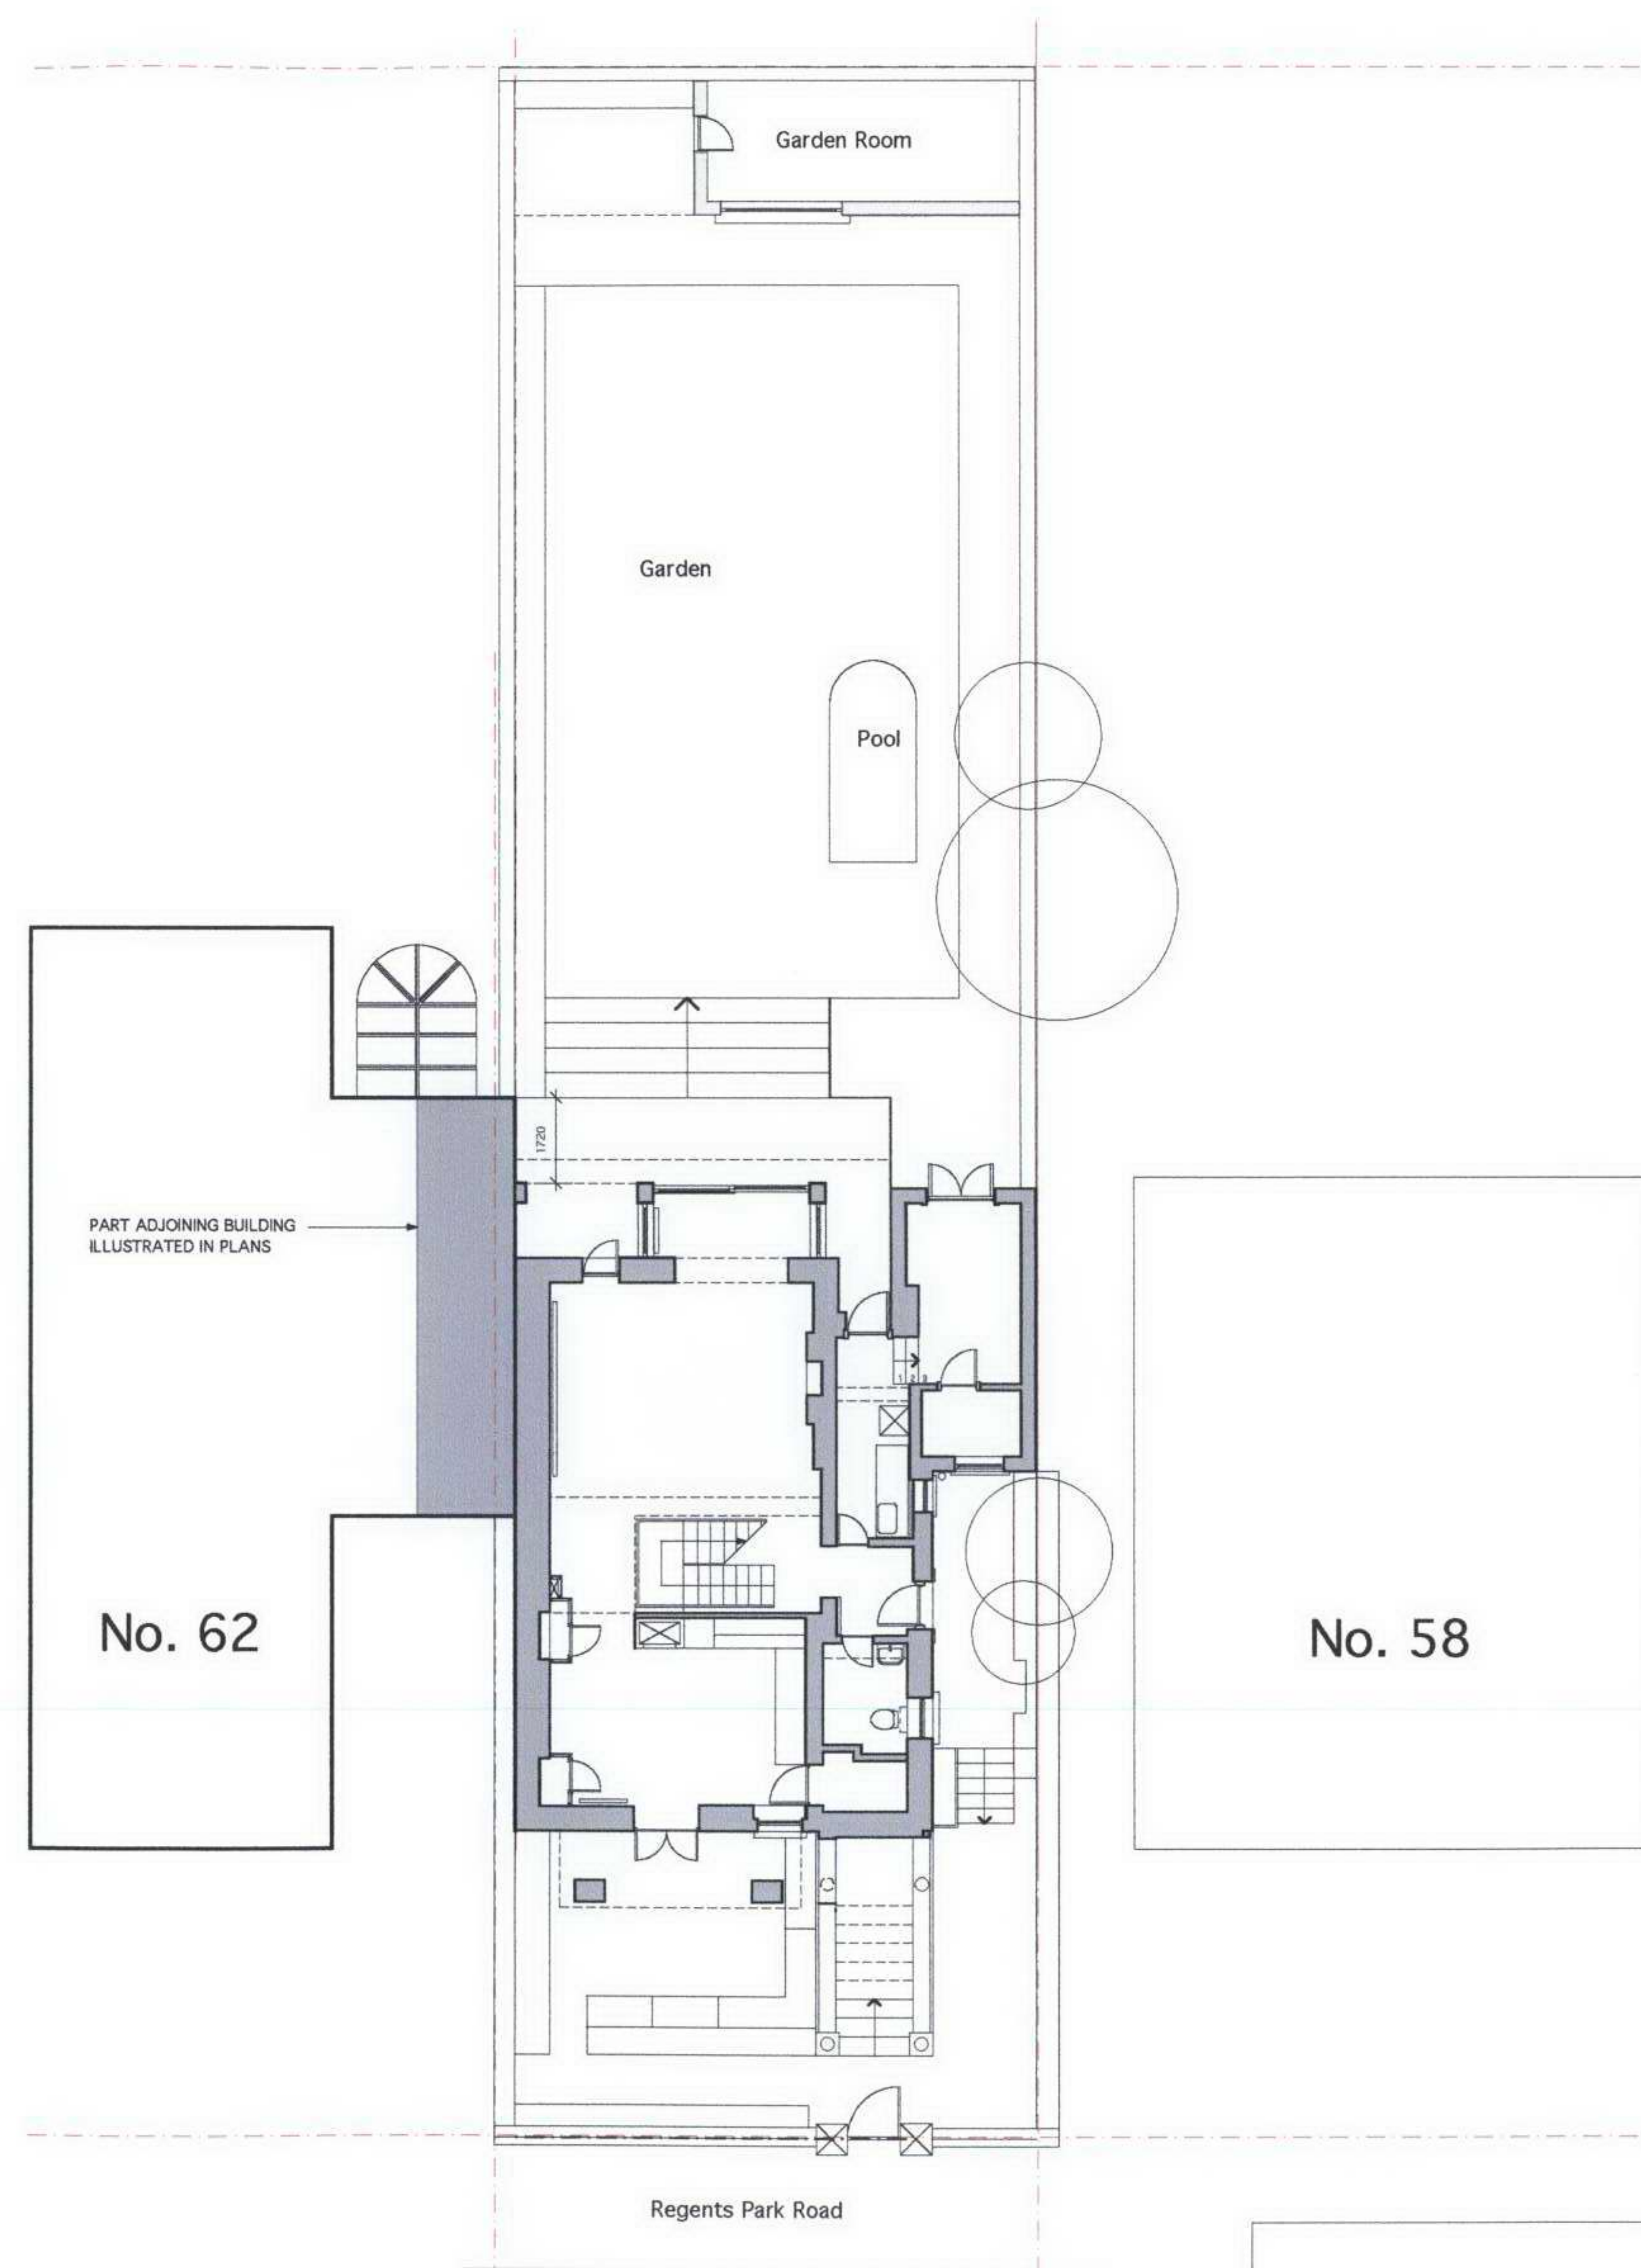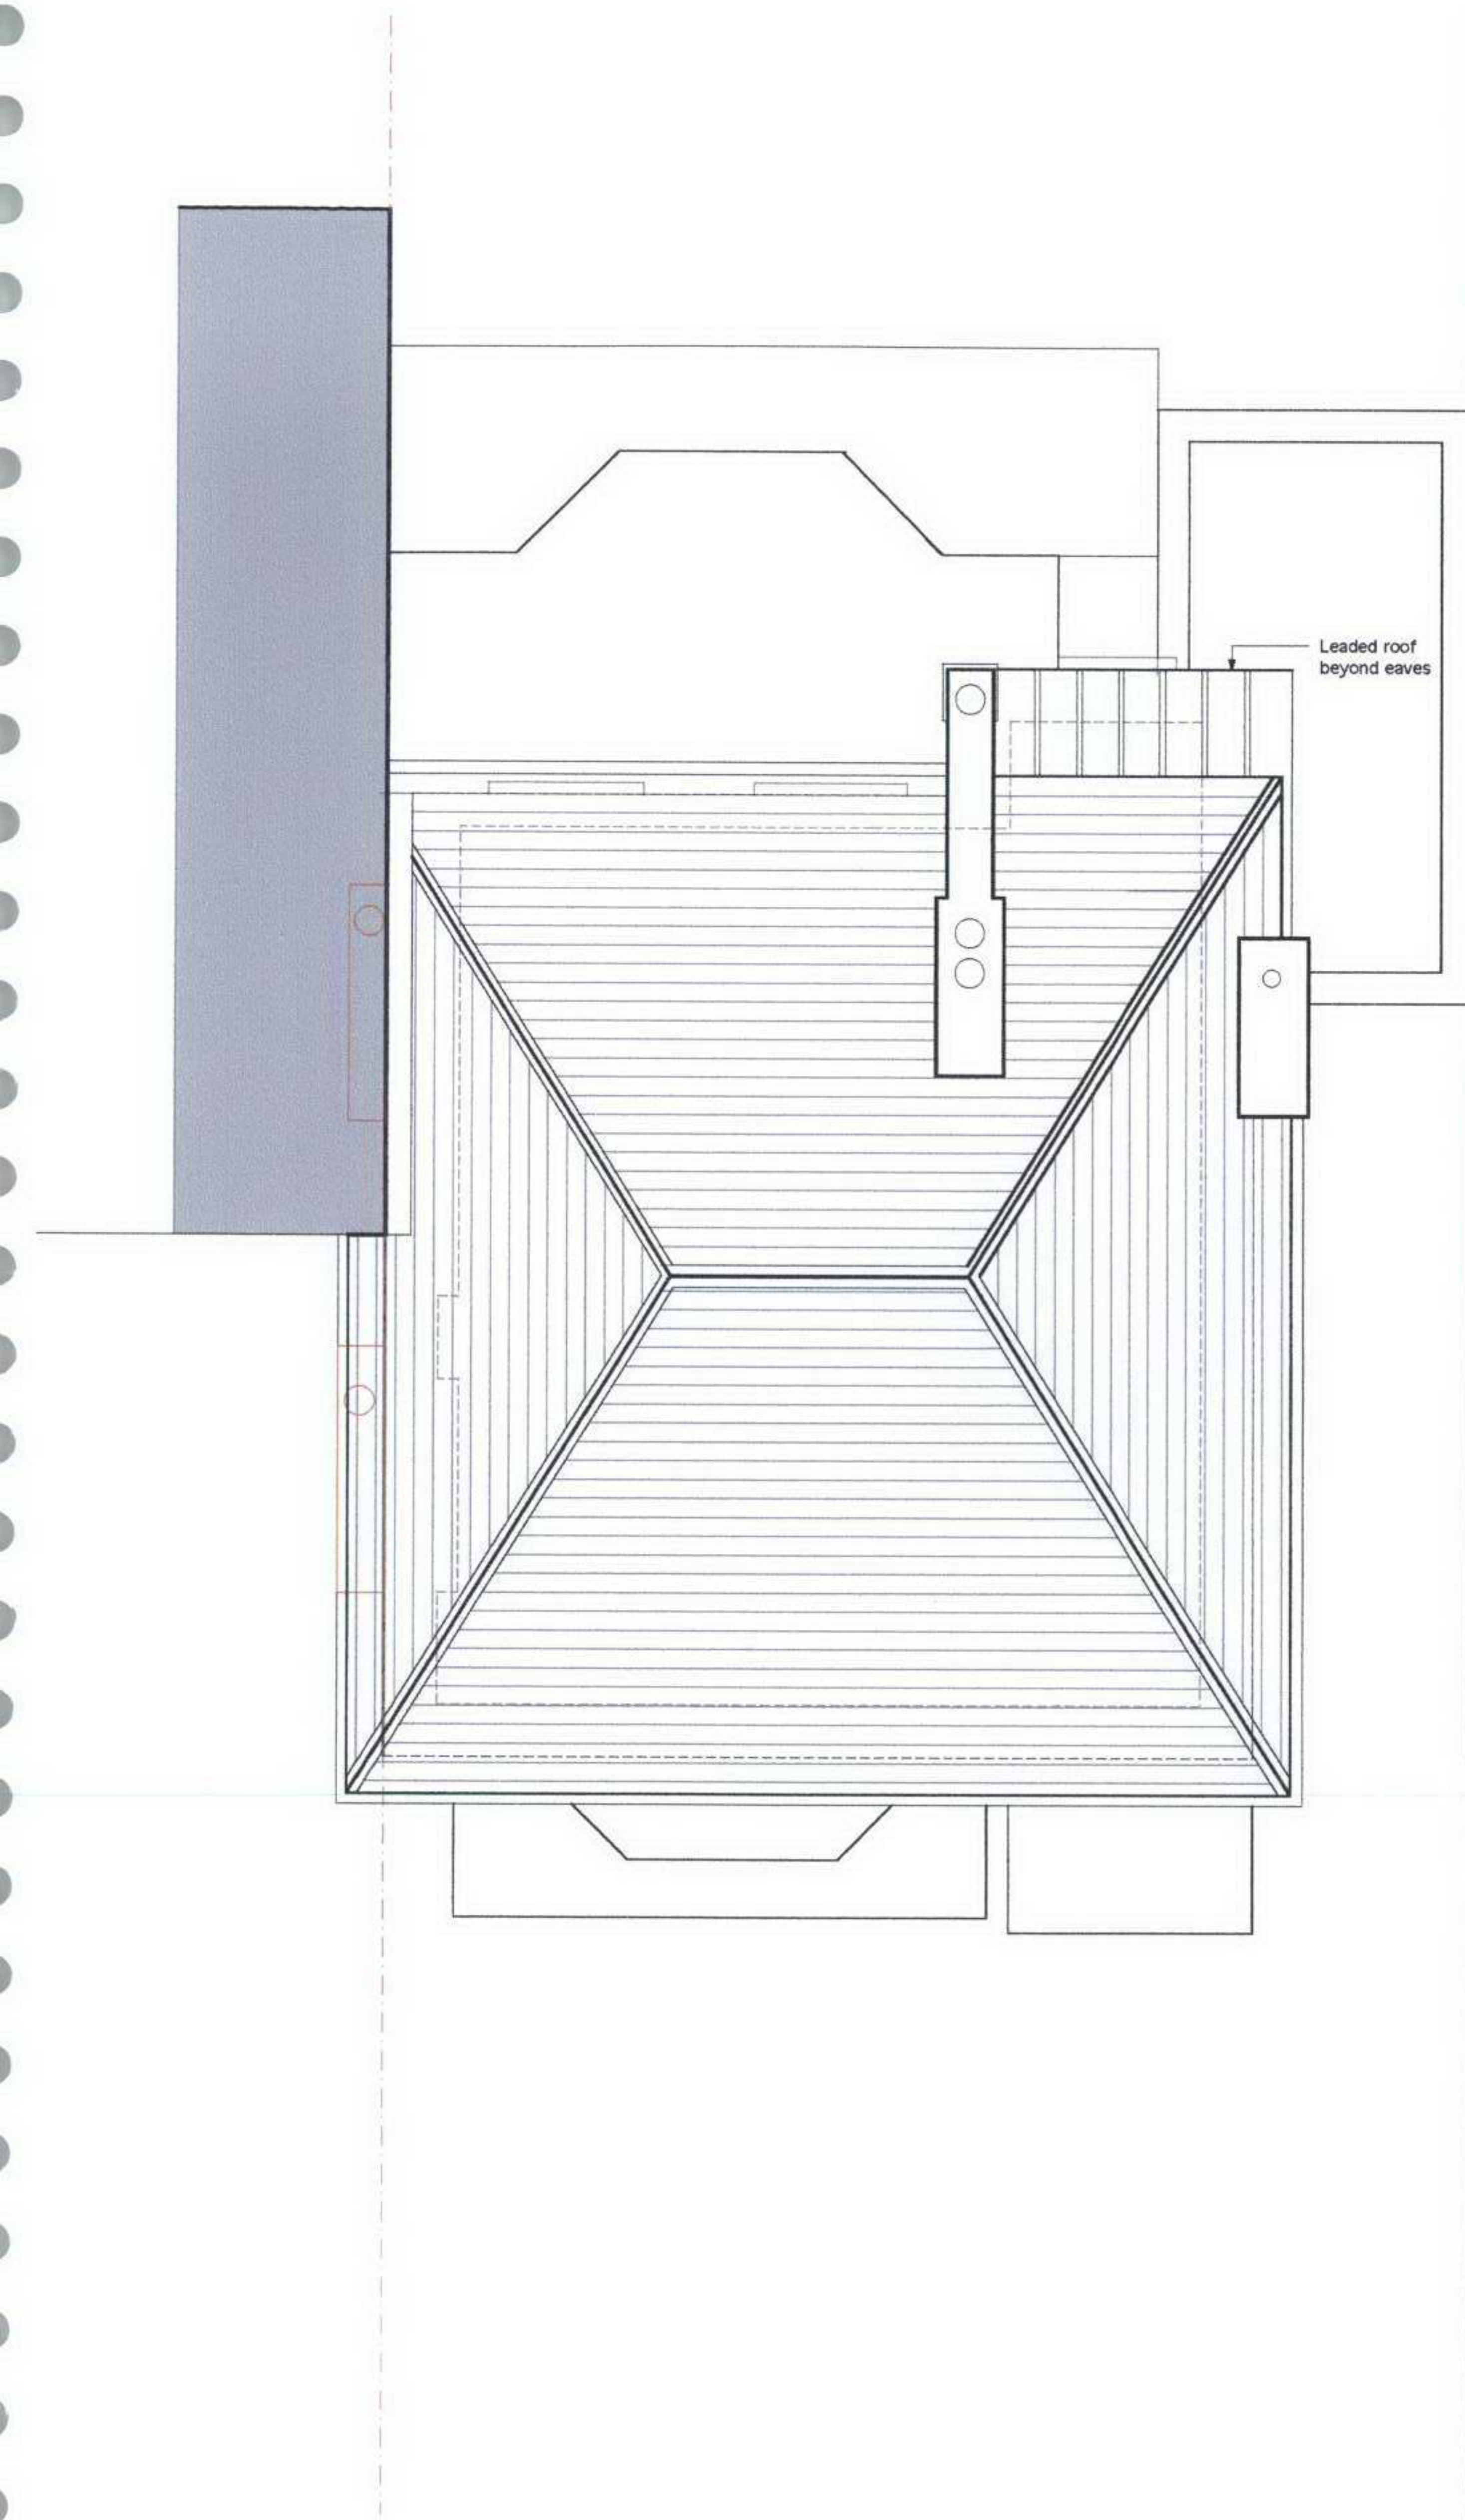

templeton associates architects and designers Simon Templeton BA Arch Dip Arch (Dist) site office: 44 Moynau Street, London W1H 5JD tel: 020 7724 9204 e-mail: s.templeton@tadinternat.com mobile: 07766 980 588	project	60 Regents Park Road	scale	1.100	date	01/02/07	dwg no. RPR EX 03
	title	EXISTING. Roof Plan & Location Plan	signature		revision		


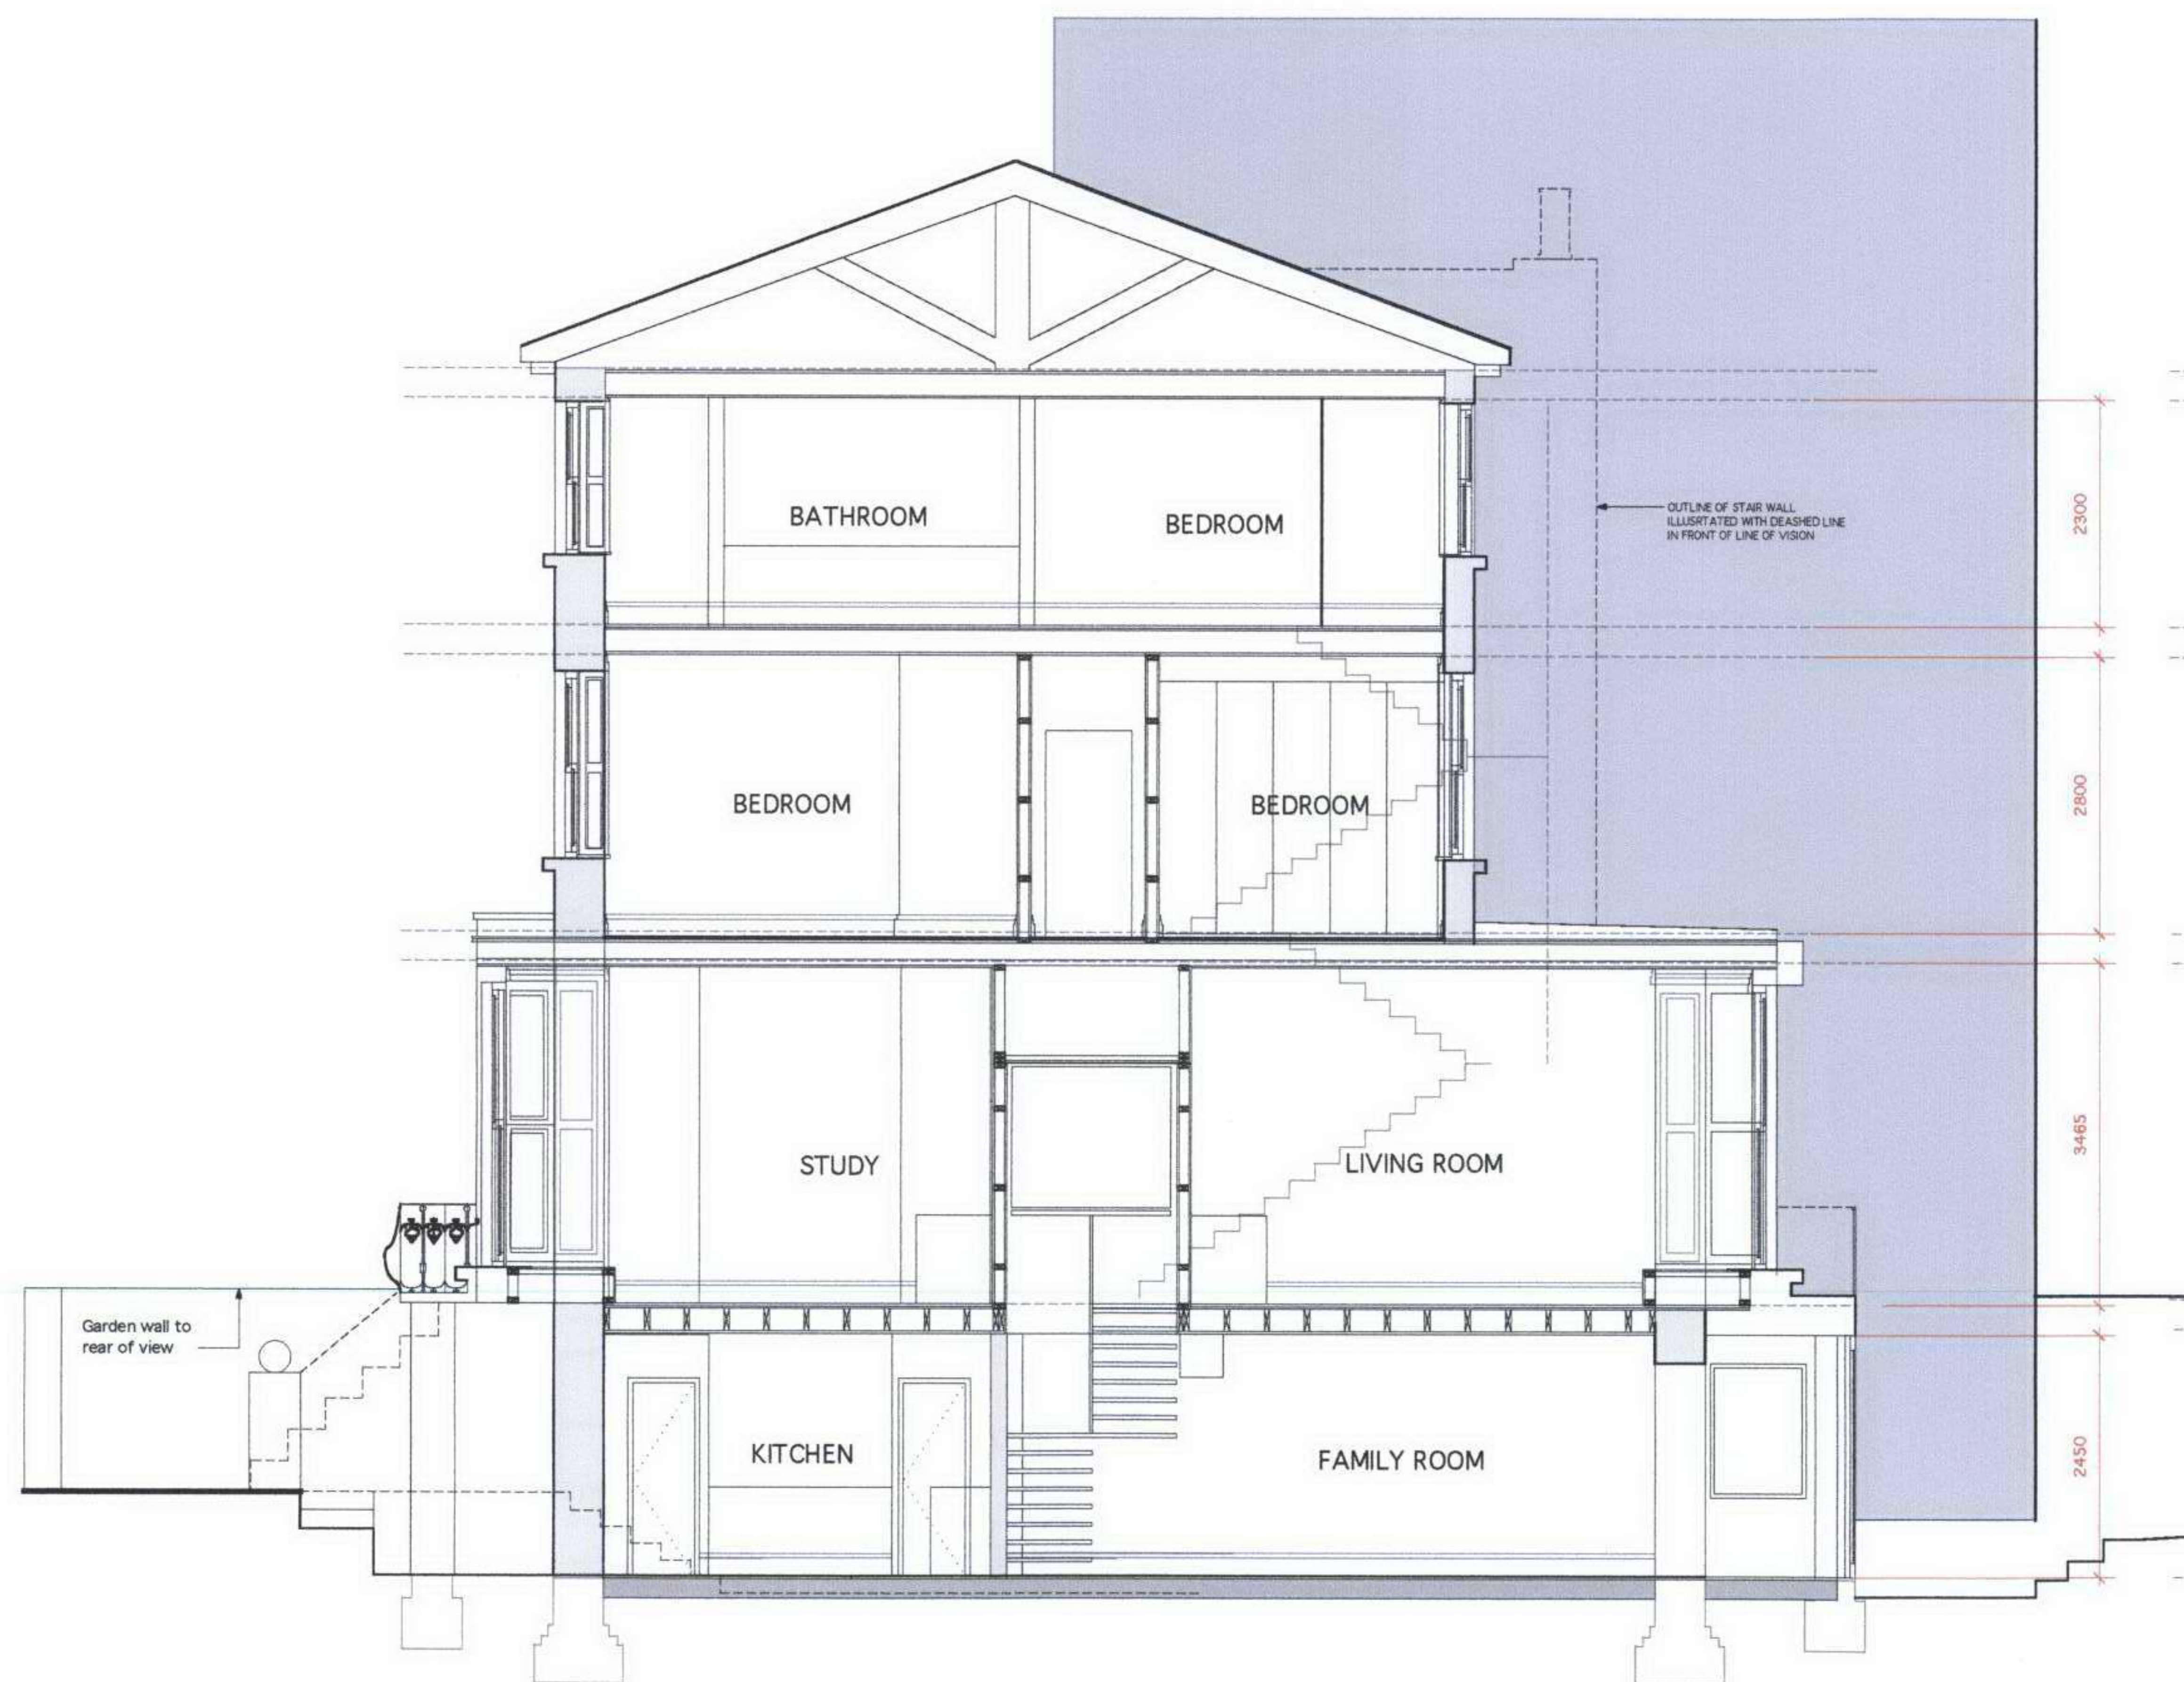


SECTION A





SECTION B



templeton associates architects and designers Simon Templeton BA Arch Dip Arch (Dist) site office: 44 Molyneux Street, London W1H 5JD tel: 020 7724 6264 e-mail: s.templeton@btinternet.com mobile: 07798 960 588	project	60 Regents Park Road	scale	1.100	date	01/02/07	dwg no. RPR EX 04
	title	EXISTING. Section A & Section B	signature		revision		

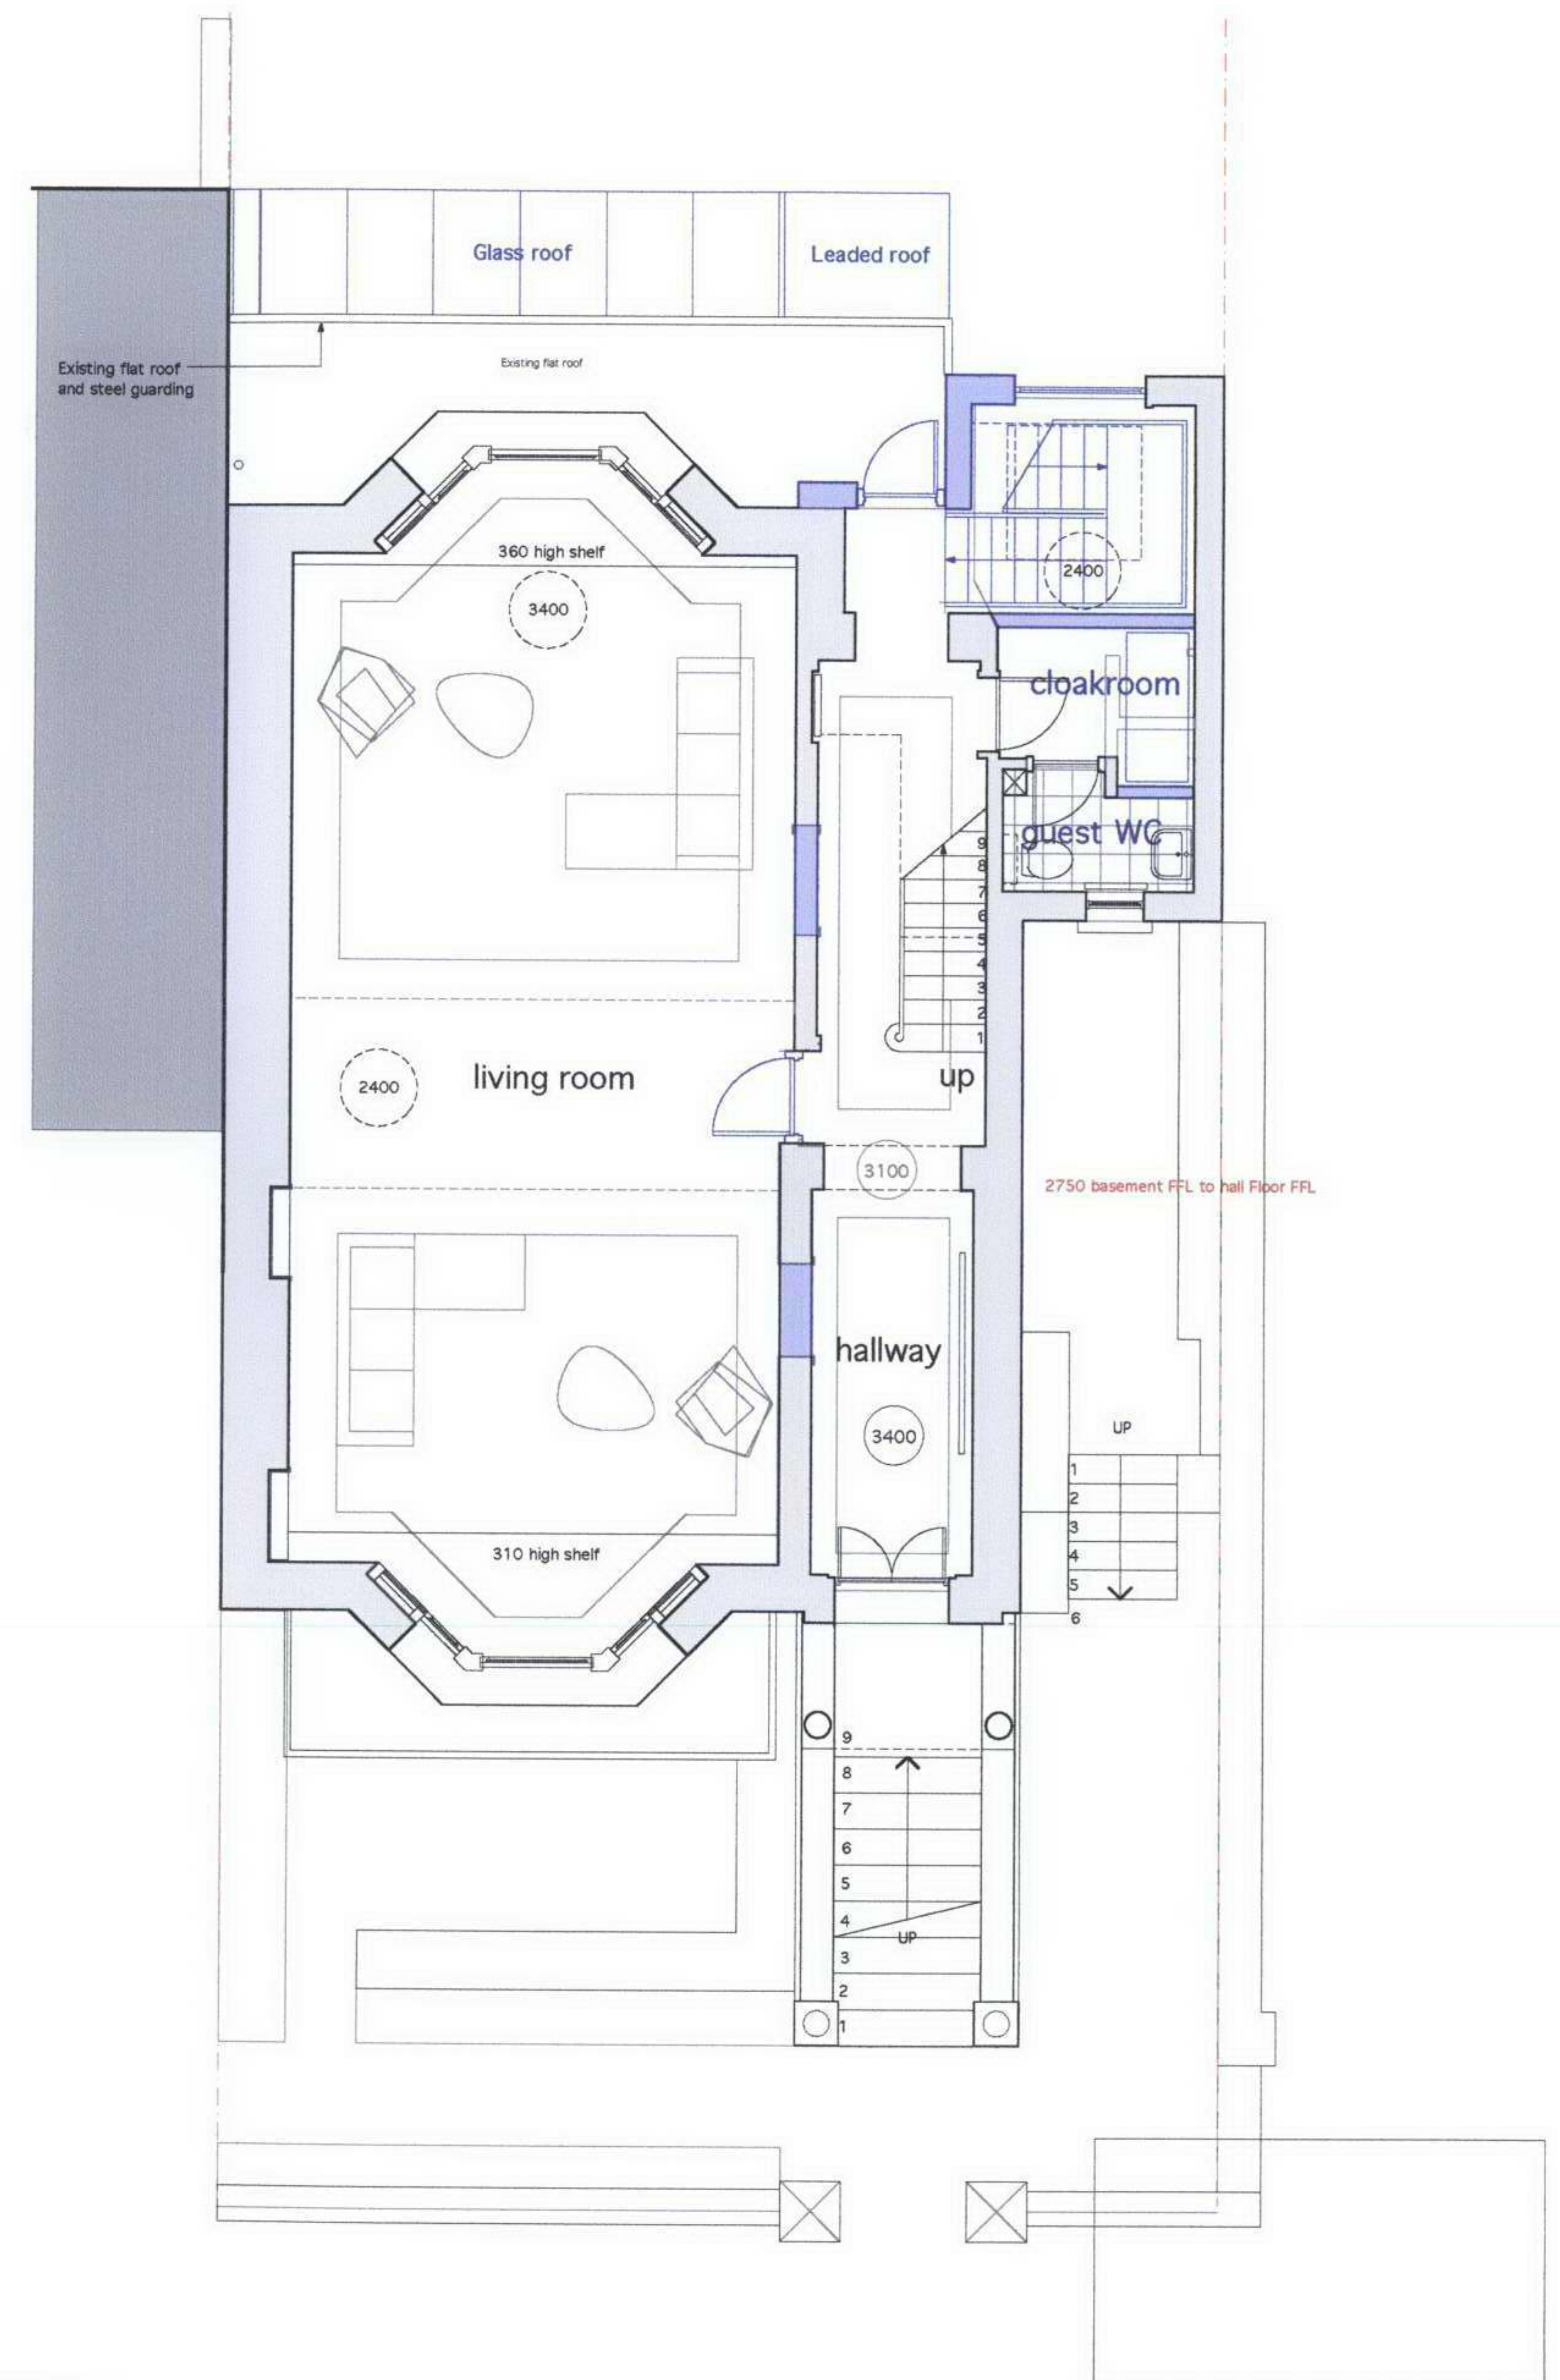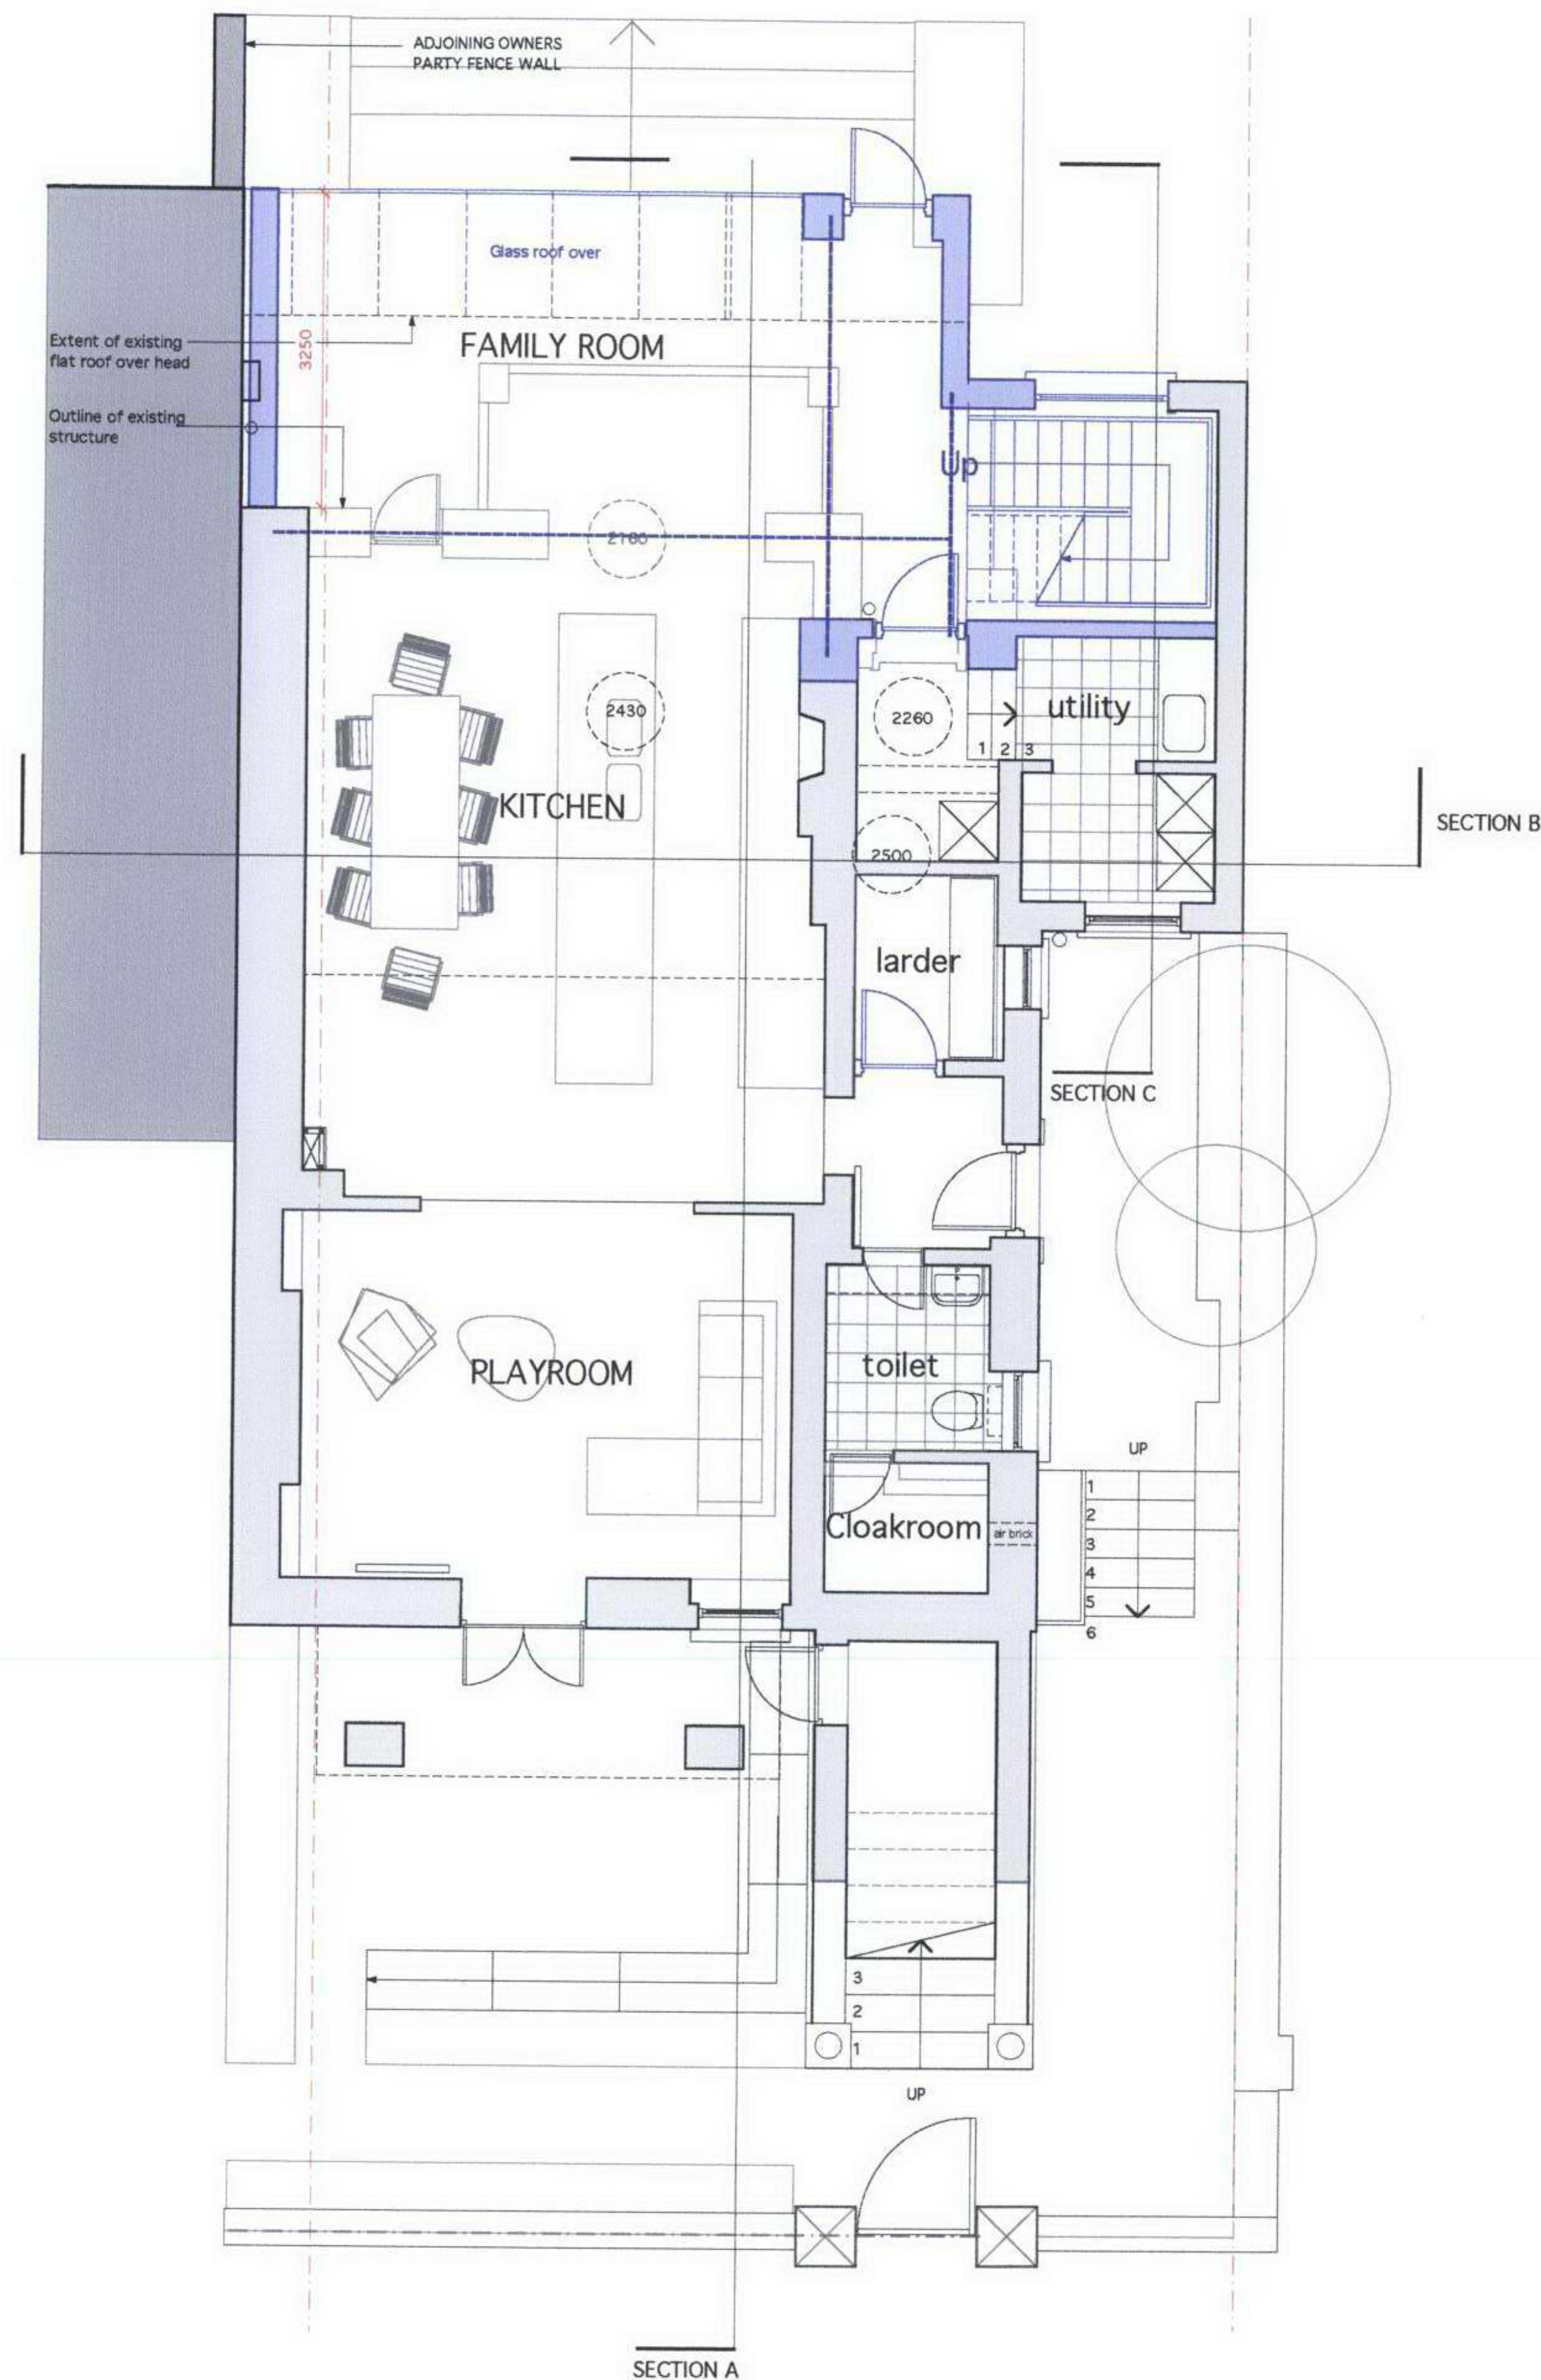


templeton associates architects and designers Simon Templeton BA Arch Dip Arch (Dist) site office: 44 Molyneux Street, London W1H 5JD tel: 020 7724 6264 e-mail: s.templeton@btinternet.com mobile: 07768 950 588	project 60 Regents Park Road title PROPOSED. Basement & Ground Floor Plan	scale 1:100 signature	date 2/03/07 revision 16/04/07	dwg no. RPR PR 01
---	--	--	---	------------------------------------

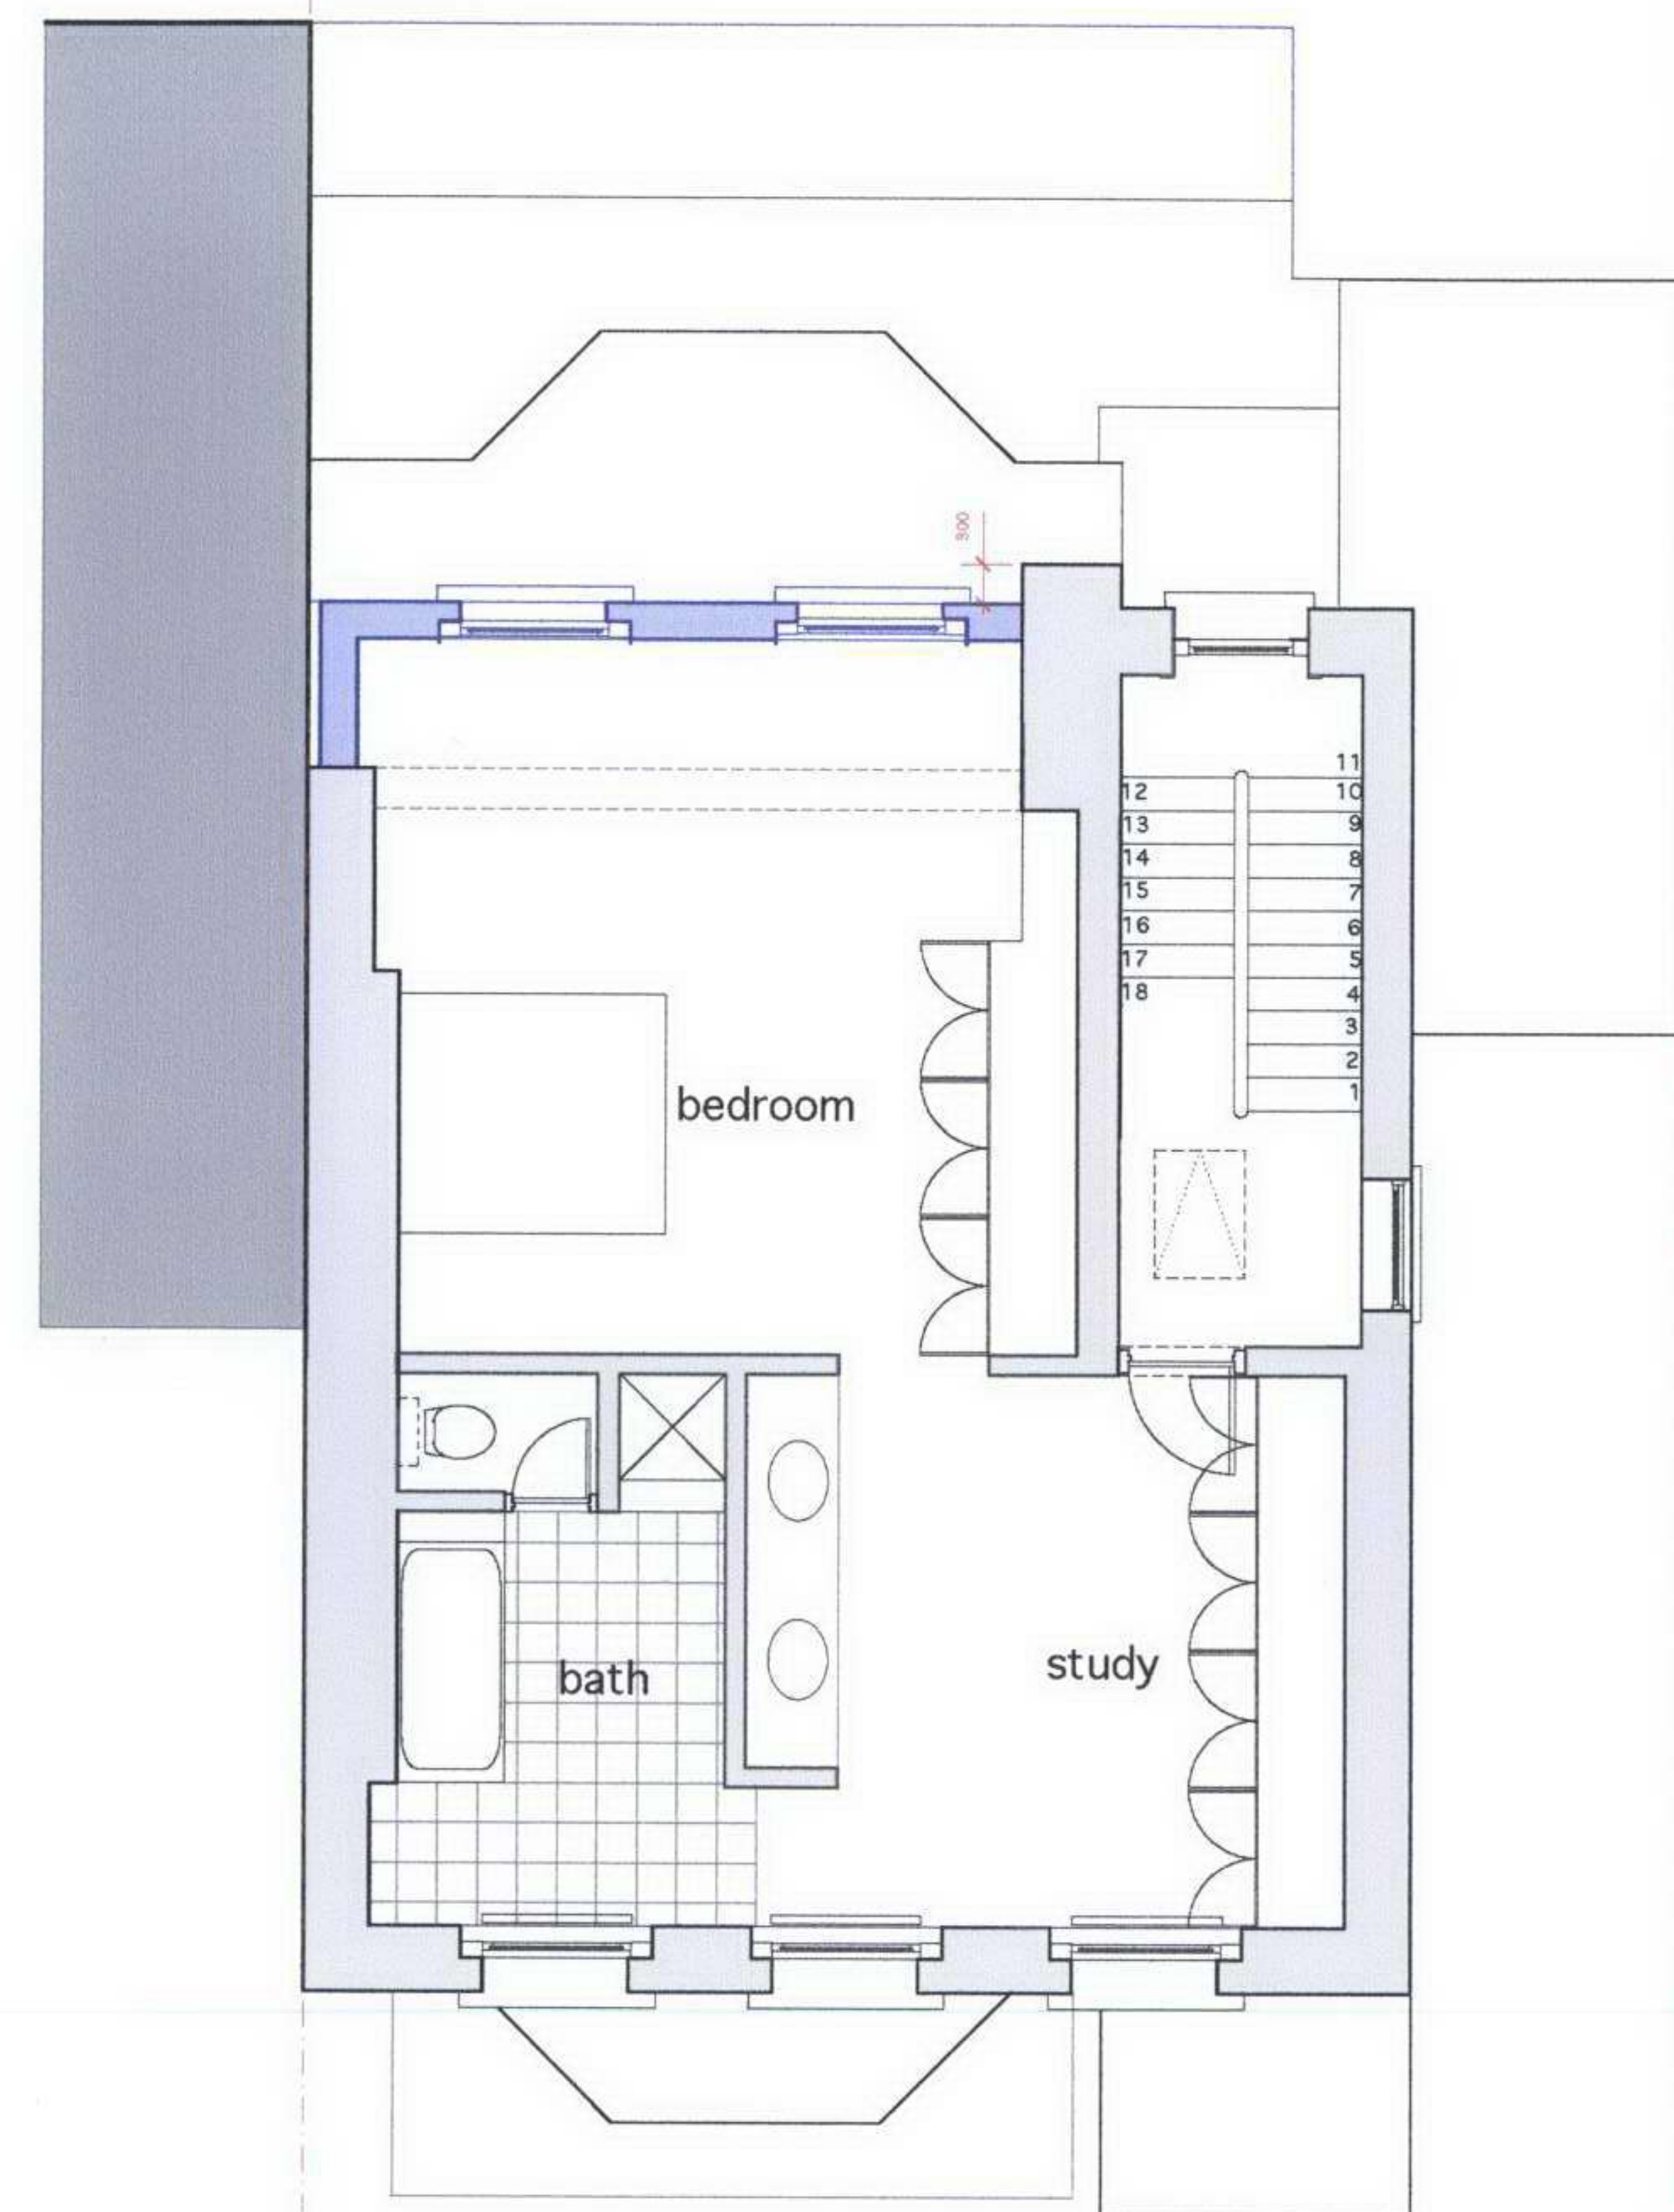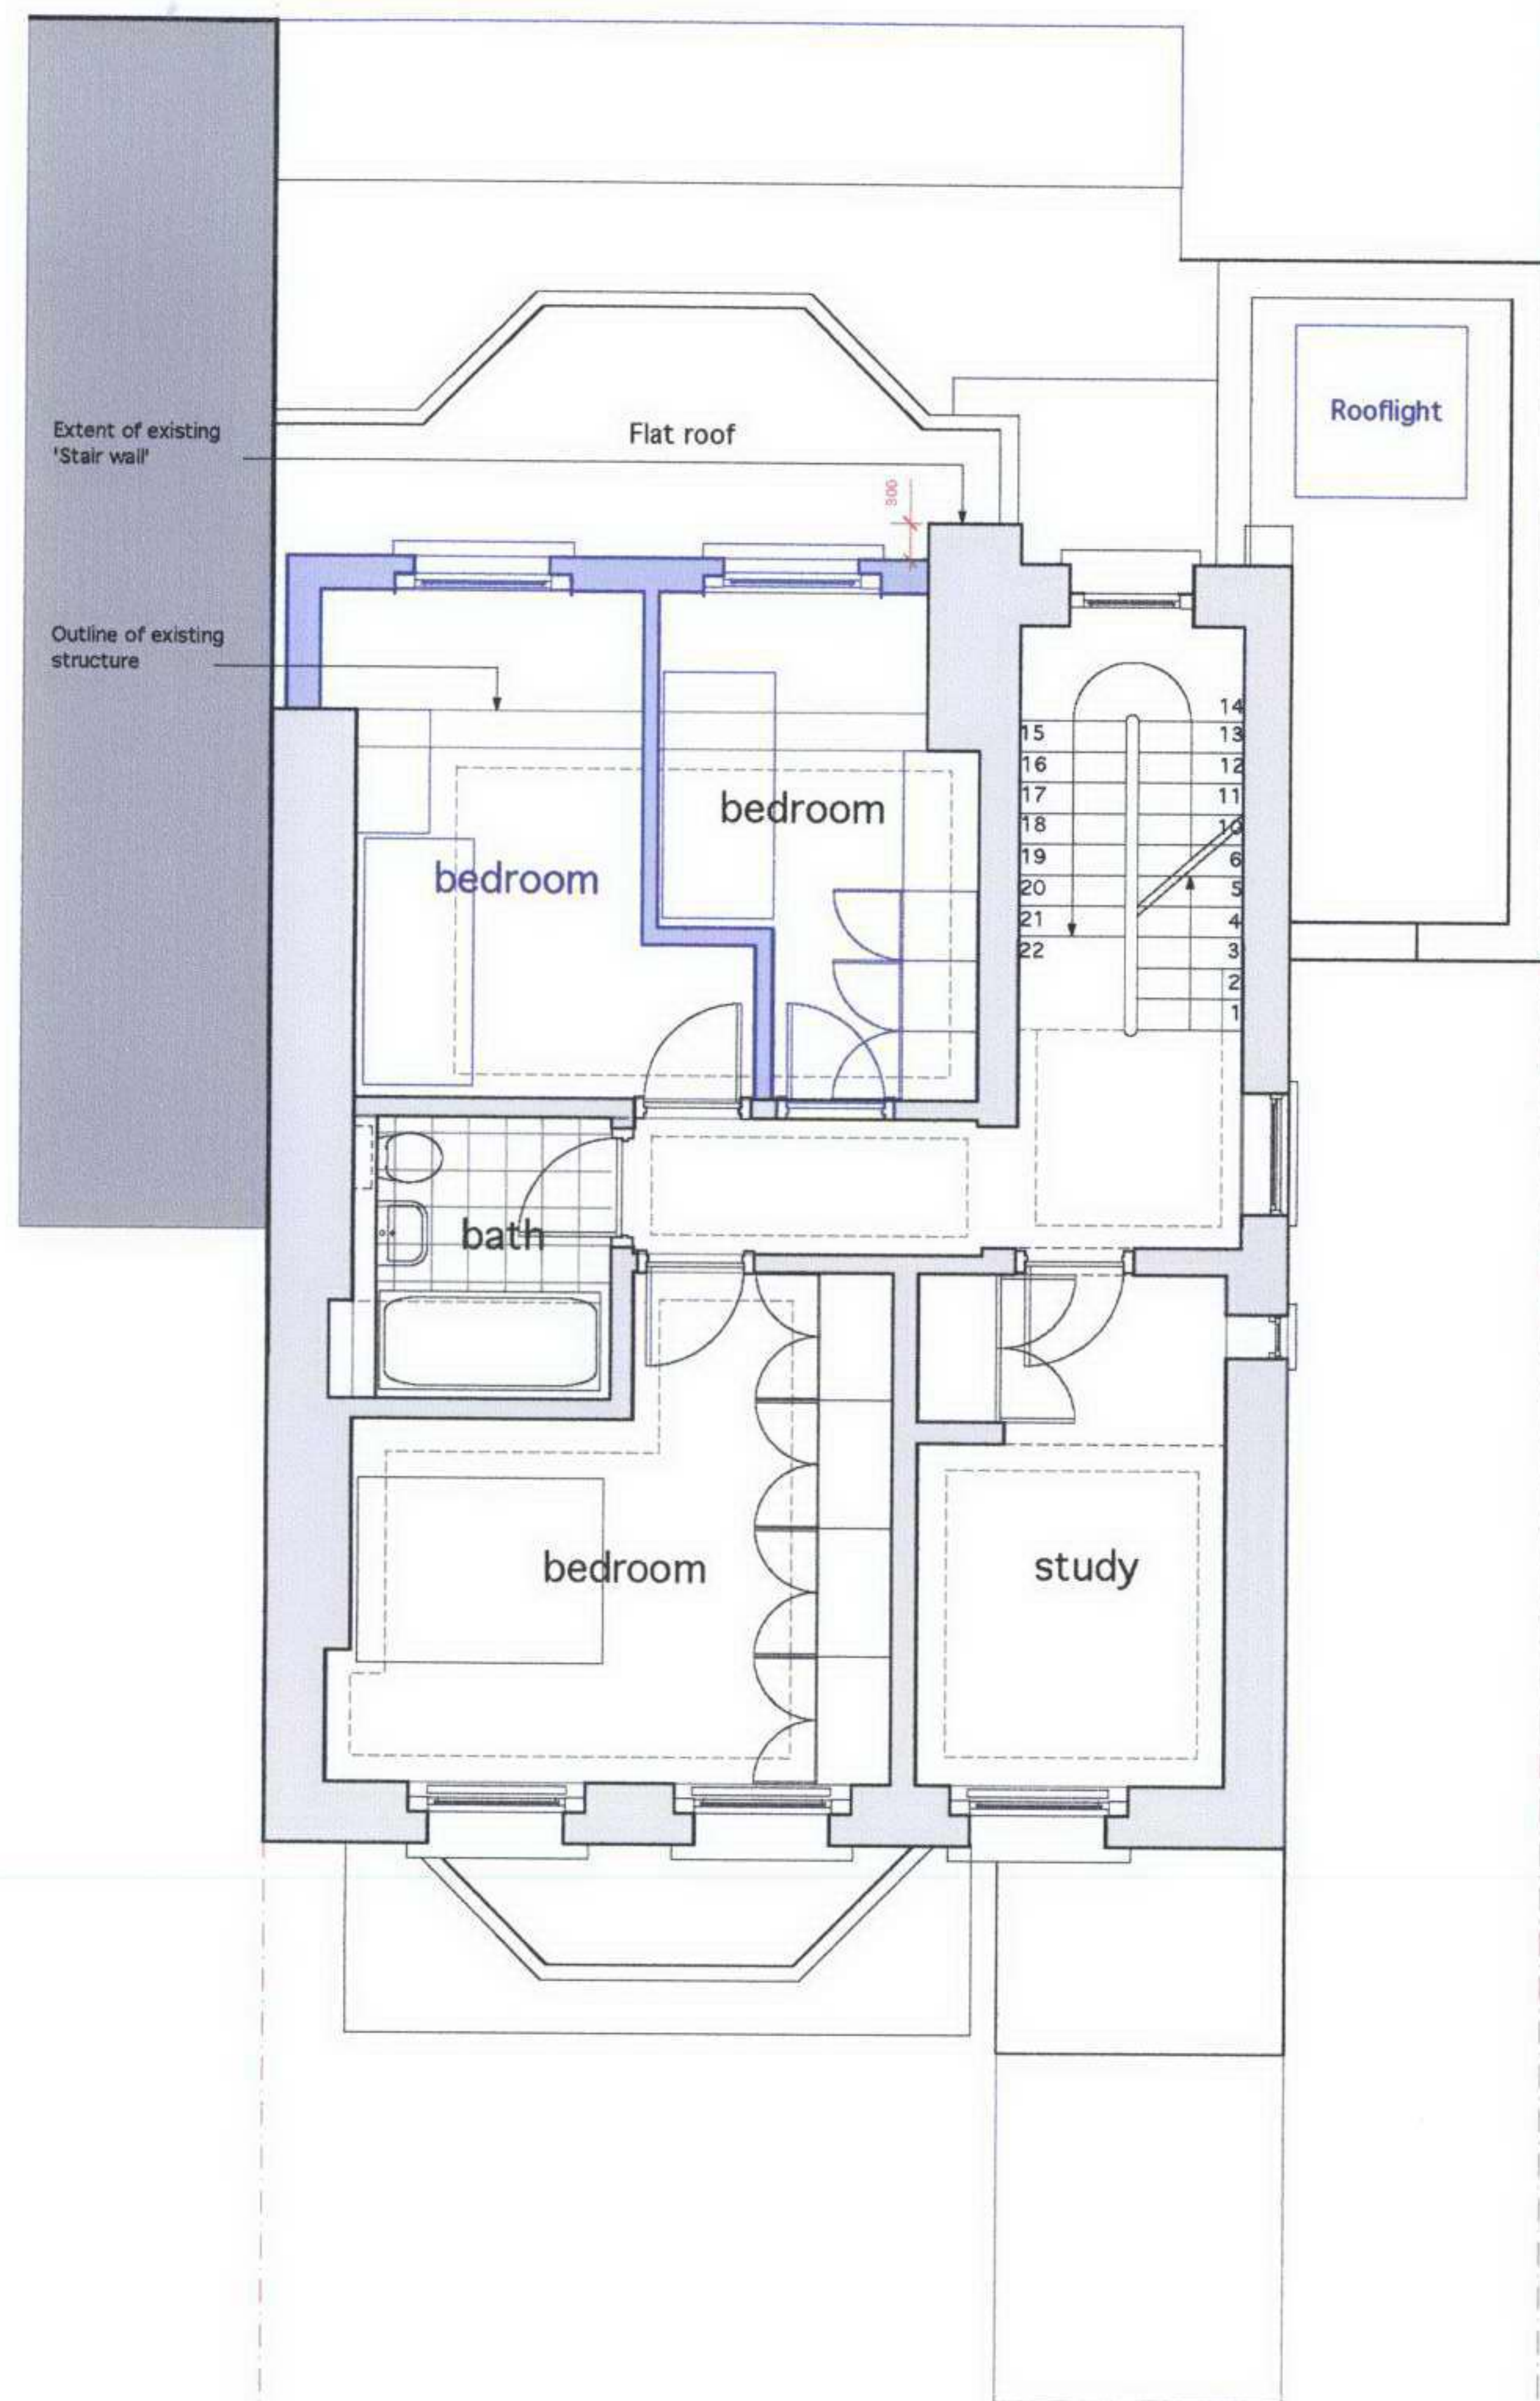

templeton associates architects and designers Simon Templeton BA Arch Dip Arch (Dist) site office: 44 Moyness Street, London W1H 5JD tel: 020 7724 6264 e-mail: s.templeton@btinternet.com mobile: 07768 960 588	project	60 Regents Park Road	scale	1.100	date	2/03/07	dwg no. RPR PR 02
	title	PROPOSED. First & Second Floor Plan	signature		revision	16/04/07	

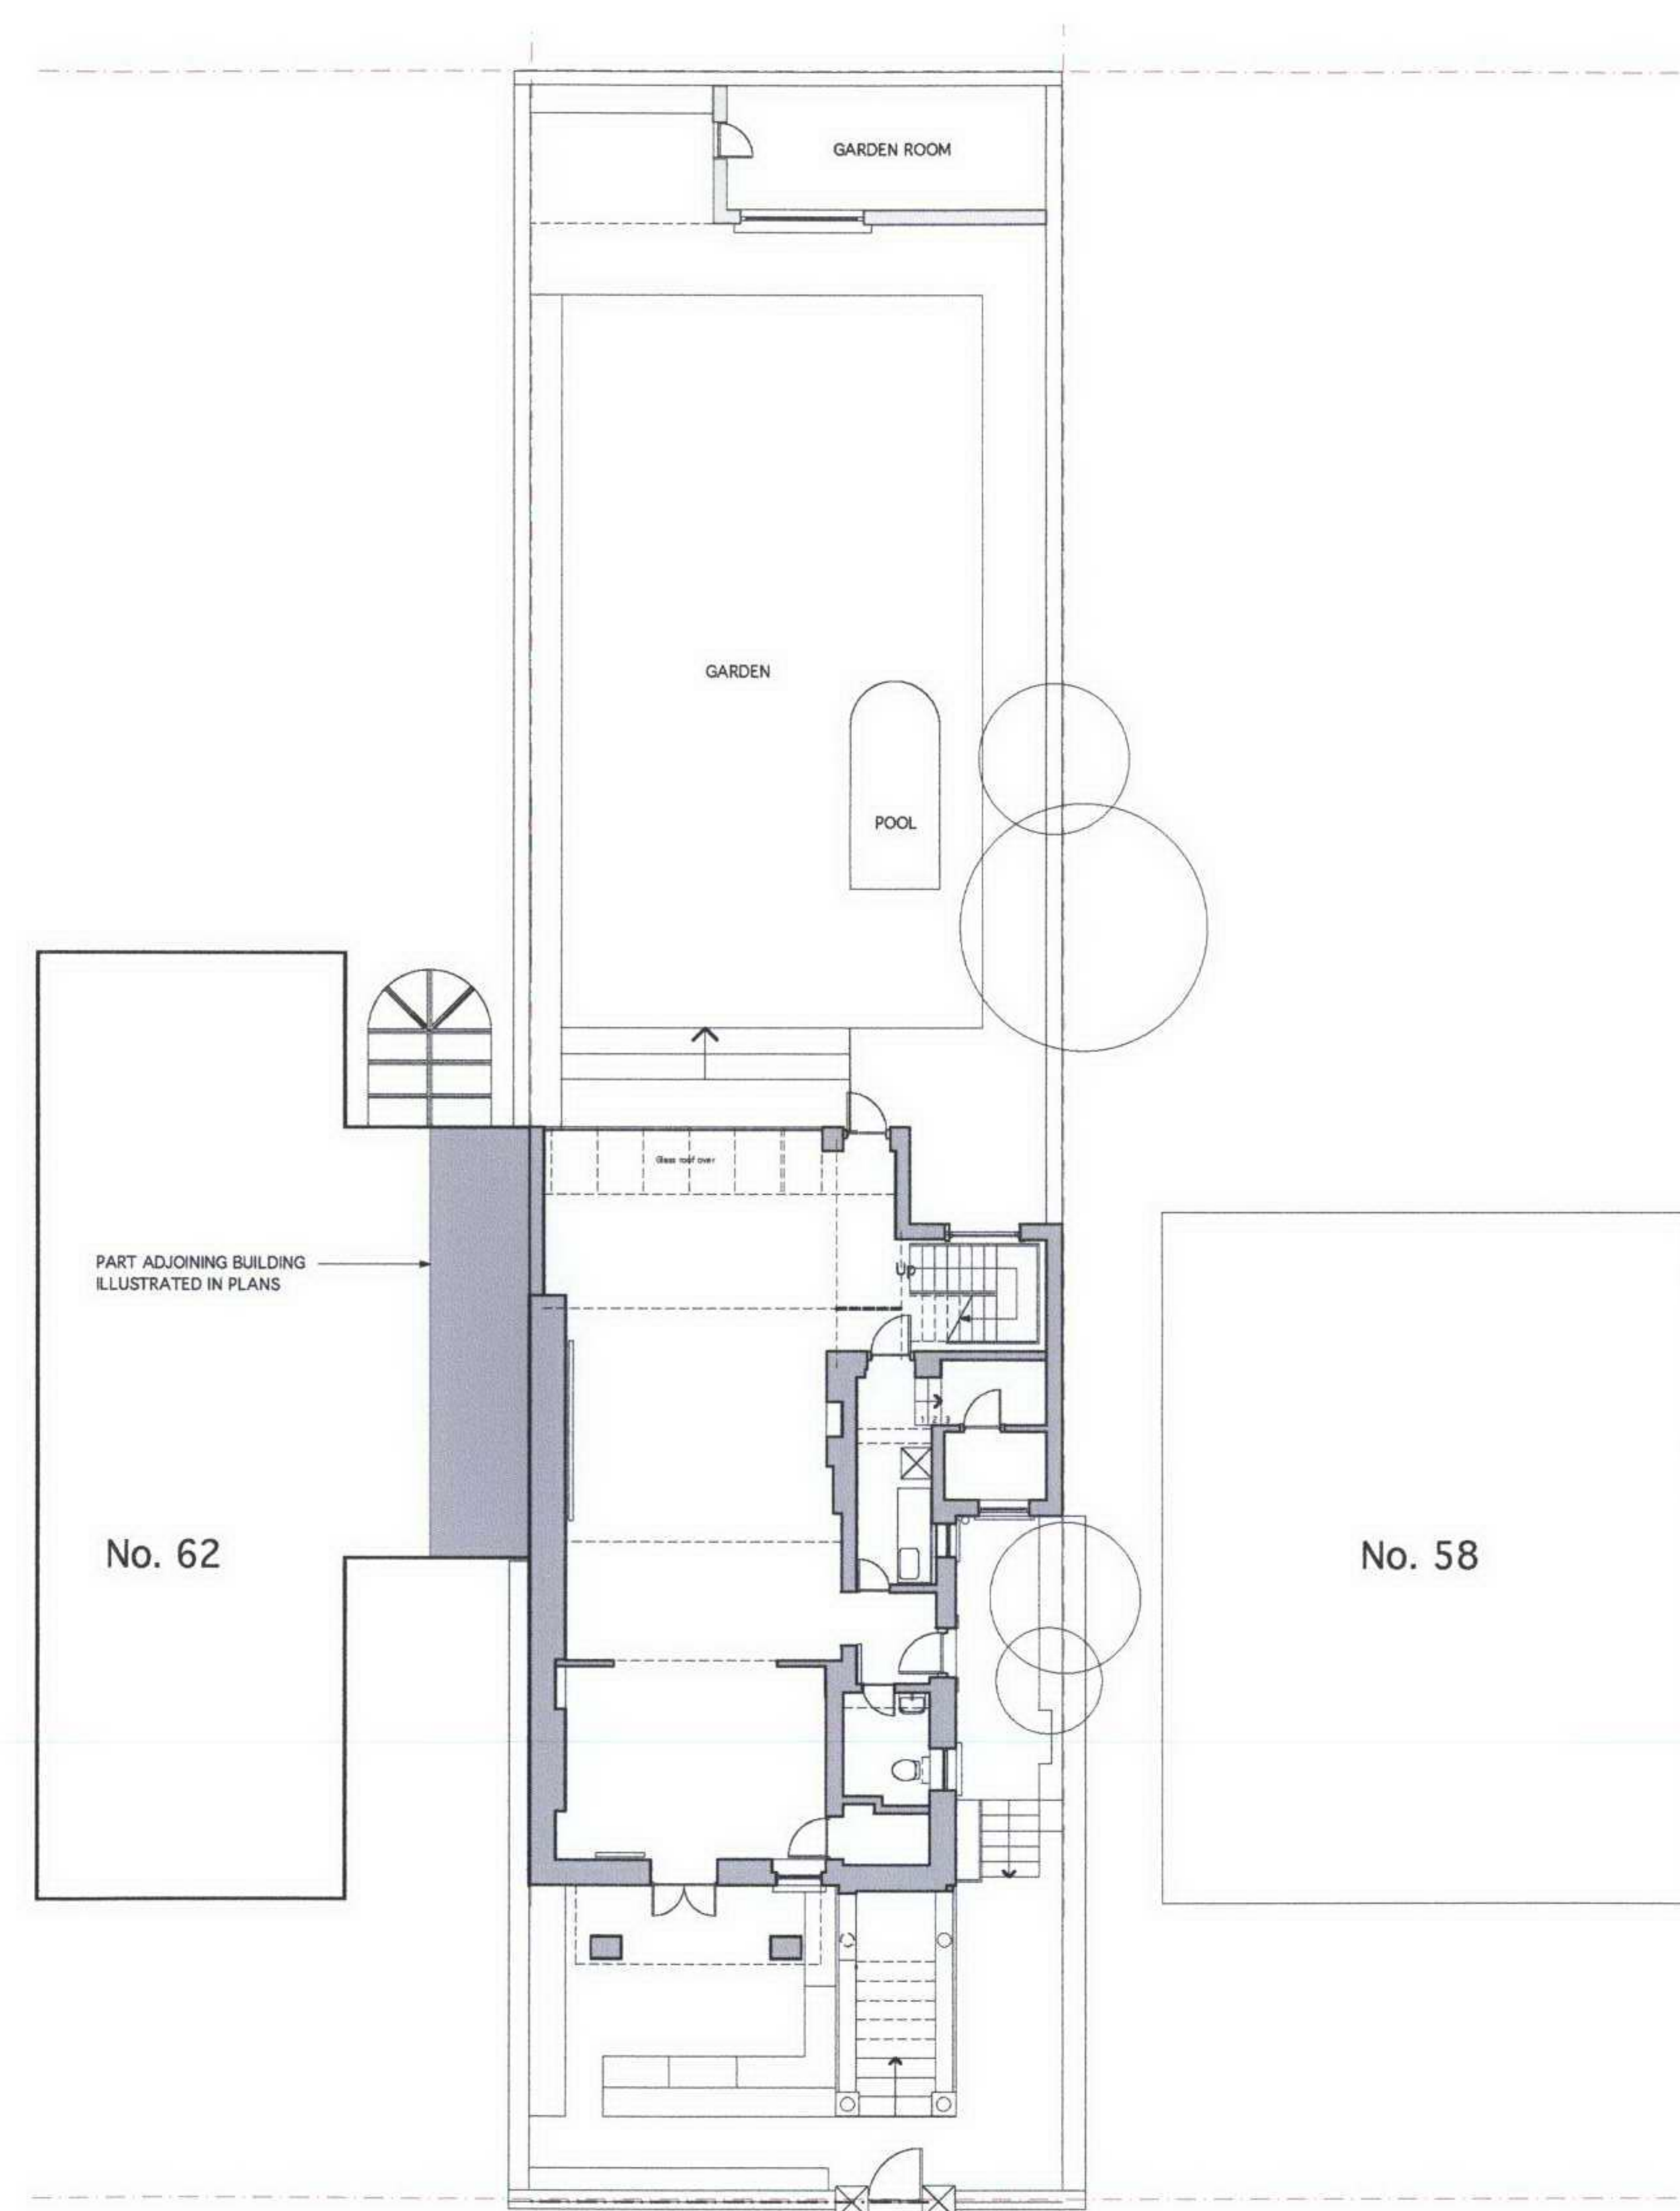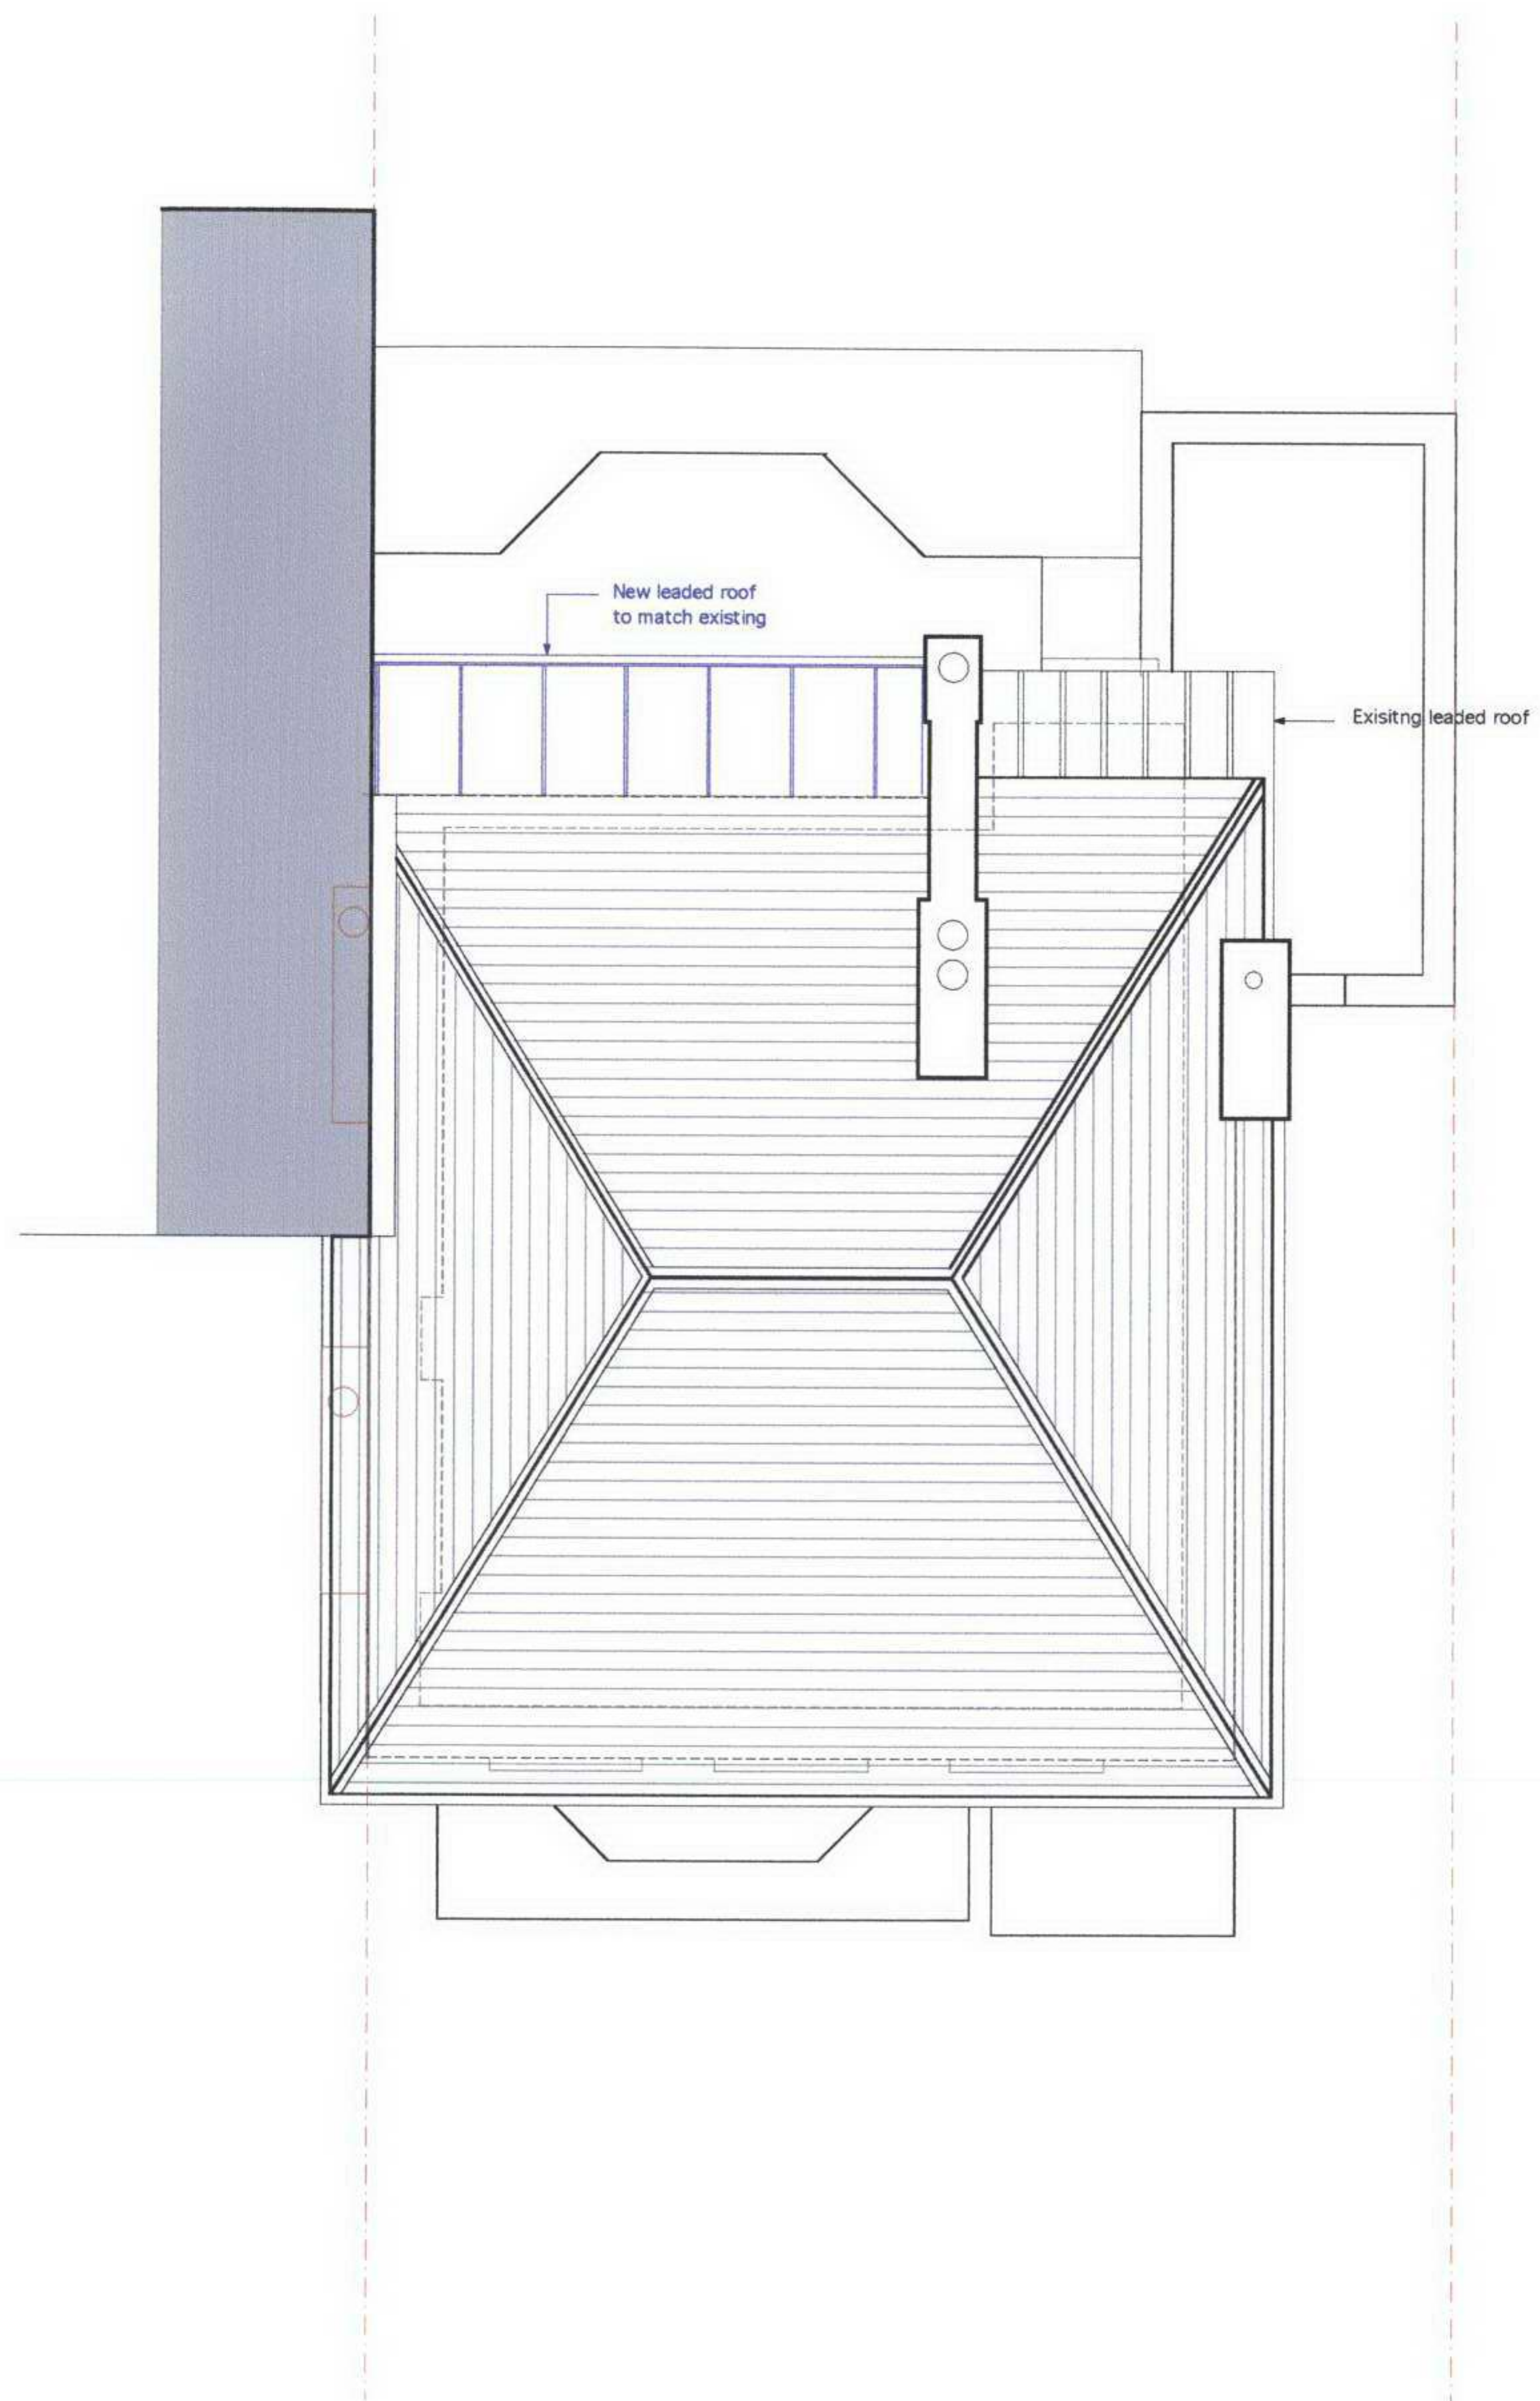

templeton associates architects and designers Simon Templeton BA Arch Dip Arch (Dist) site office: 44 Muggins Street, London W1H 5JD tel: 020 7724 6264 e-mail: s.templeton@btinternet.com mobile: 07768 960 588	project 60 Regents Park Road title PROPOSED. Roof Plan & Location Plan	scale 1:100 signature	date 20/02/07 revision 16/04/07	dwg no. RPR PR 03
---	---	--	--	--

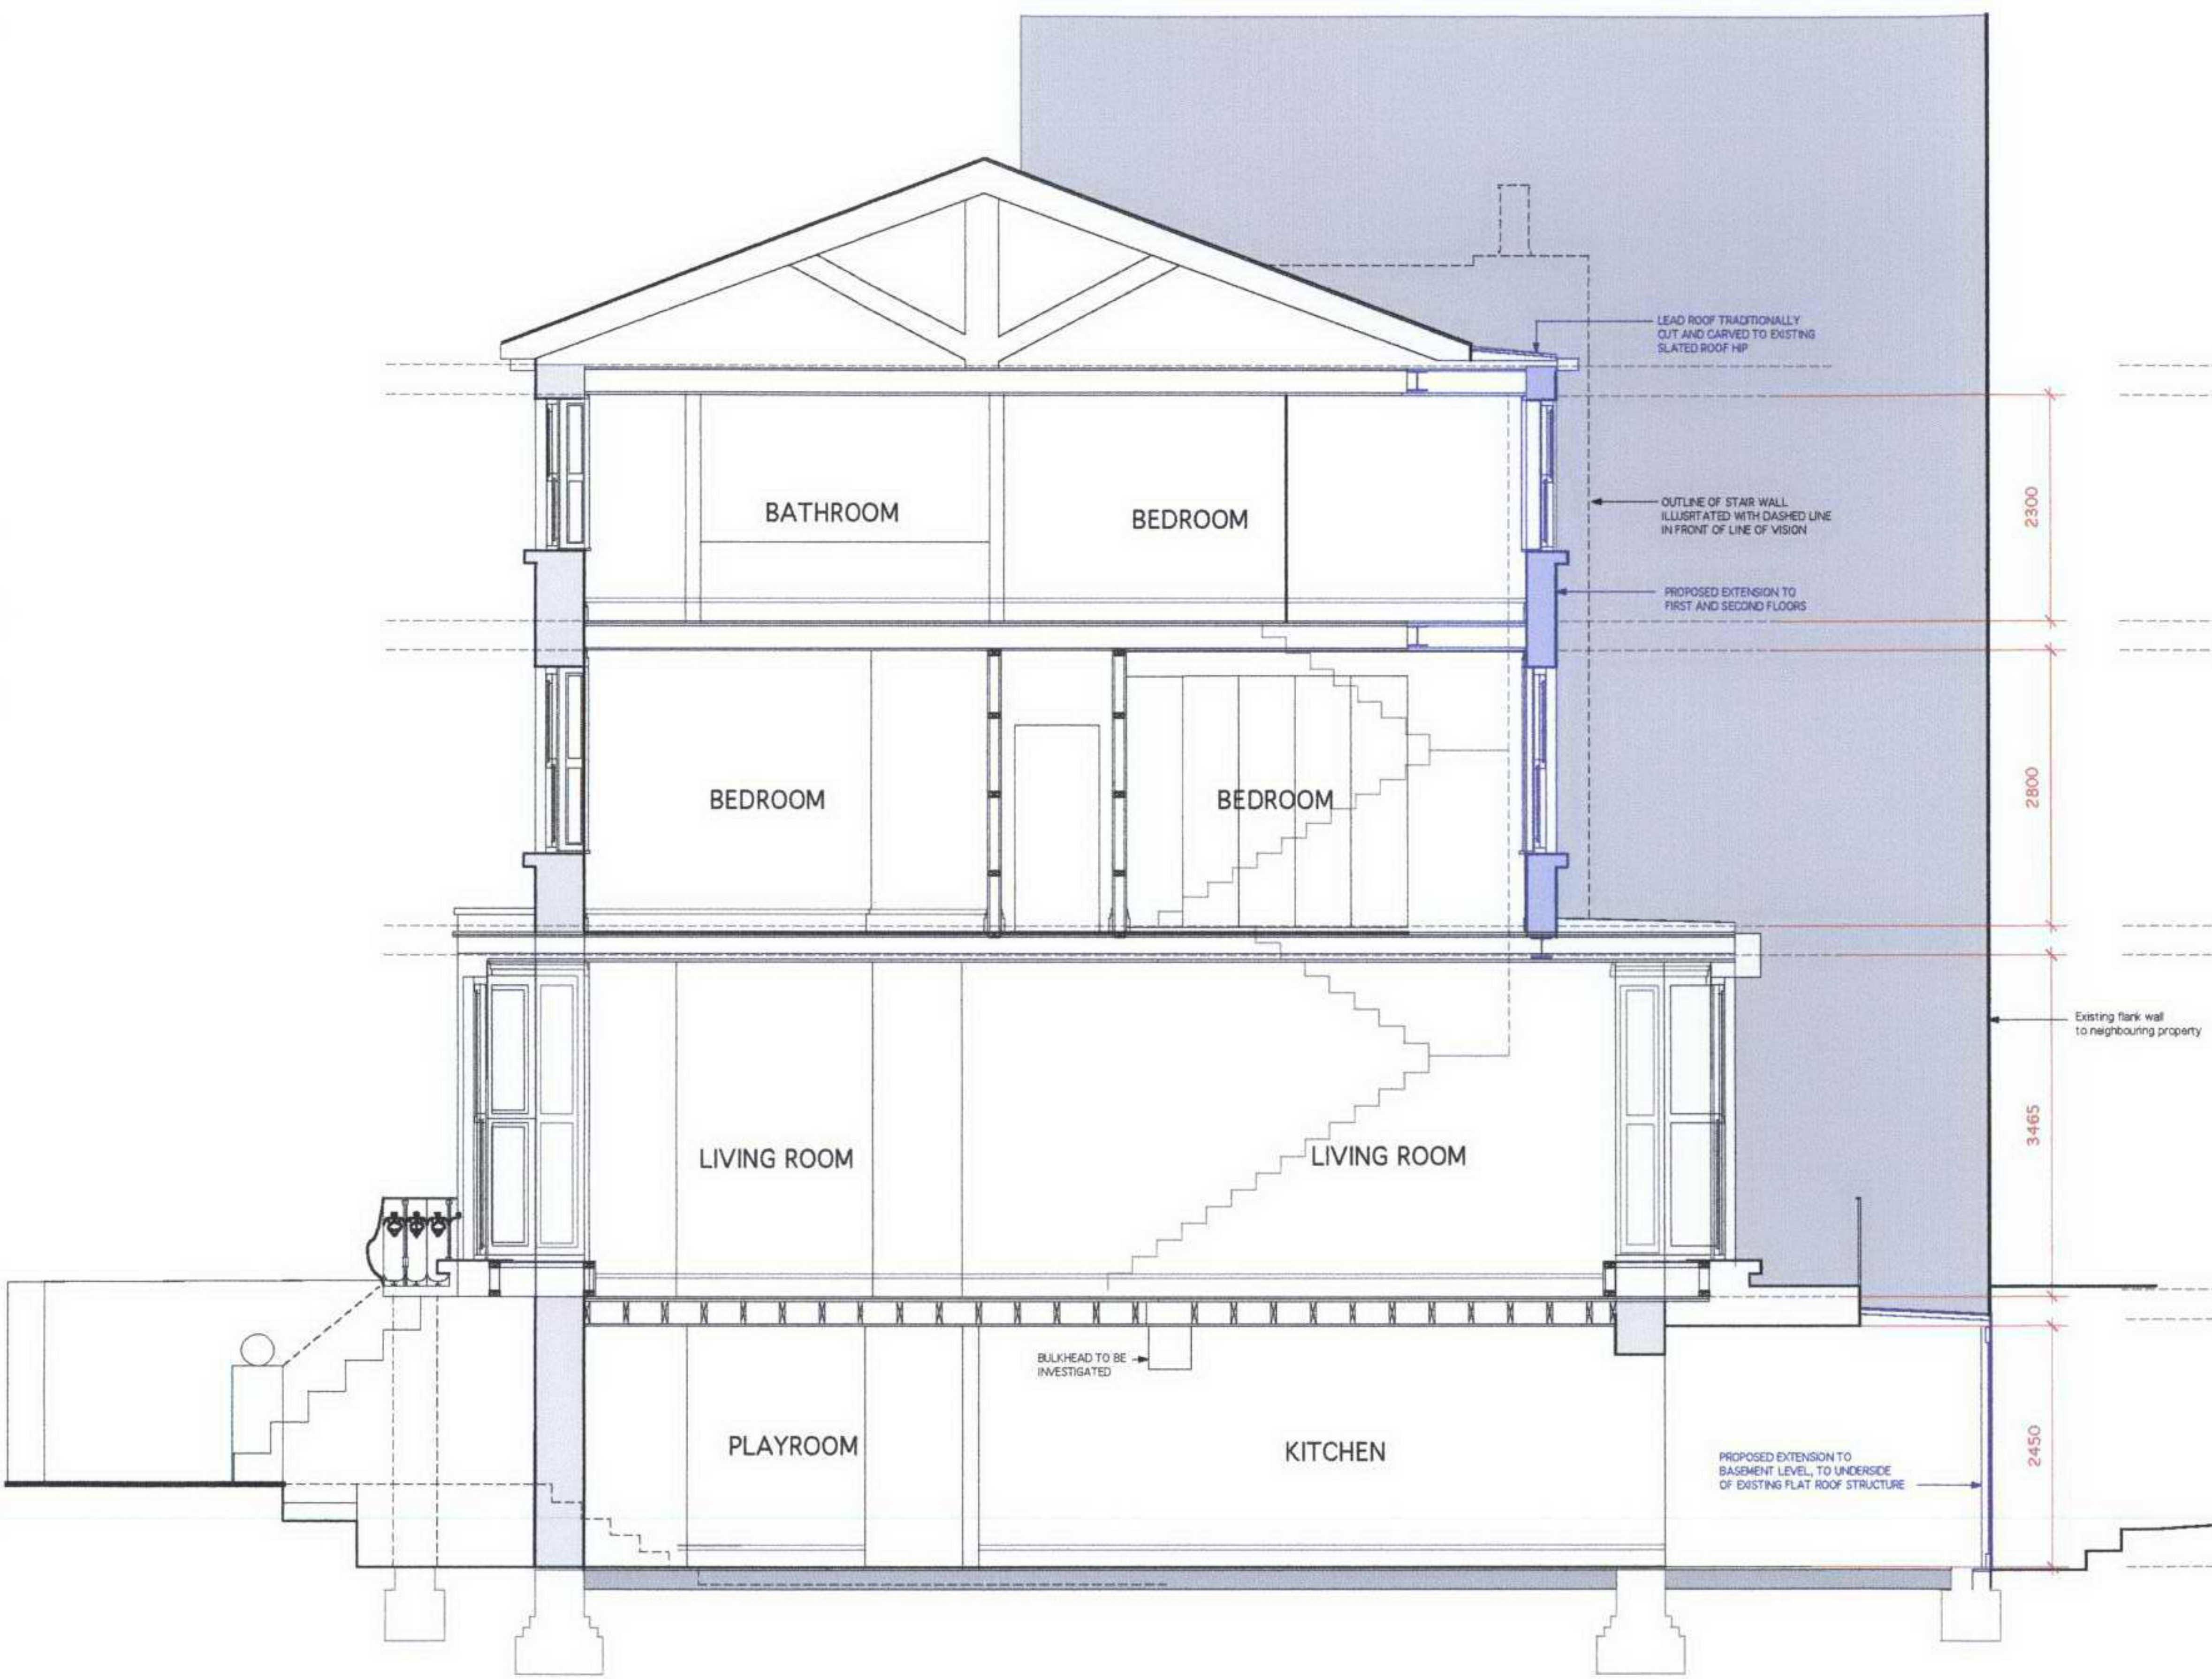


SECTION A



SECTION B

templeton associates architects and designers Simon Templeton BA Arch Dip Arch (Dist) site office: 44 Mayneau Street, London W1H 5JD tel: 020 7724 6264 e-mail: s.templeton@btinternet.com mobile: 07768 960 588	project	60 Regents Park Road	scale	1.100	date	20/02/07	dwg no. RPR PR 04
	title	PROPOSED. Section A & Section B	signature		revision	16/04/07	

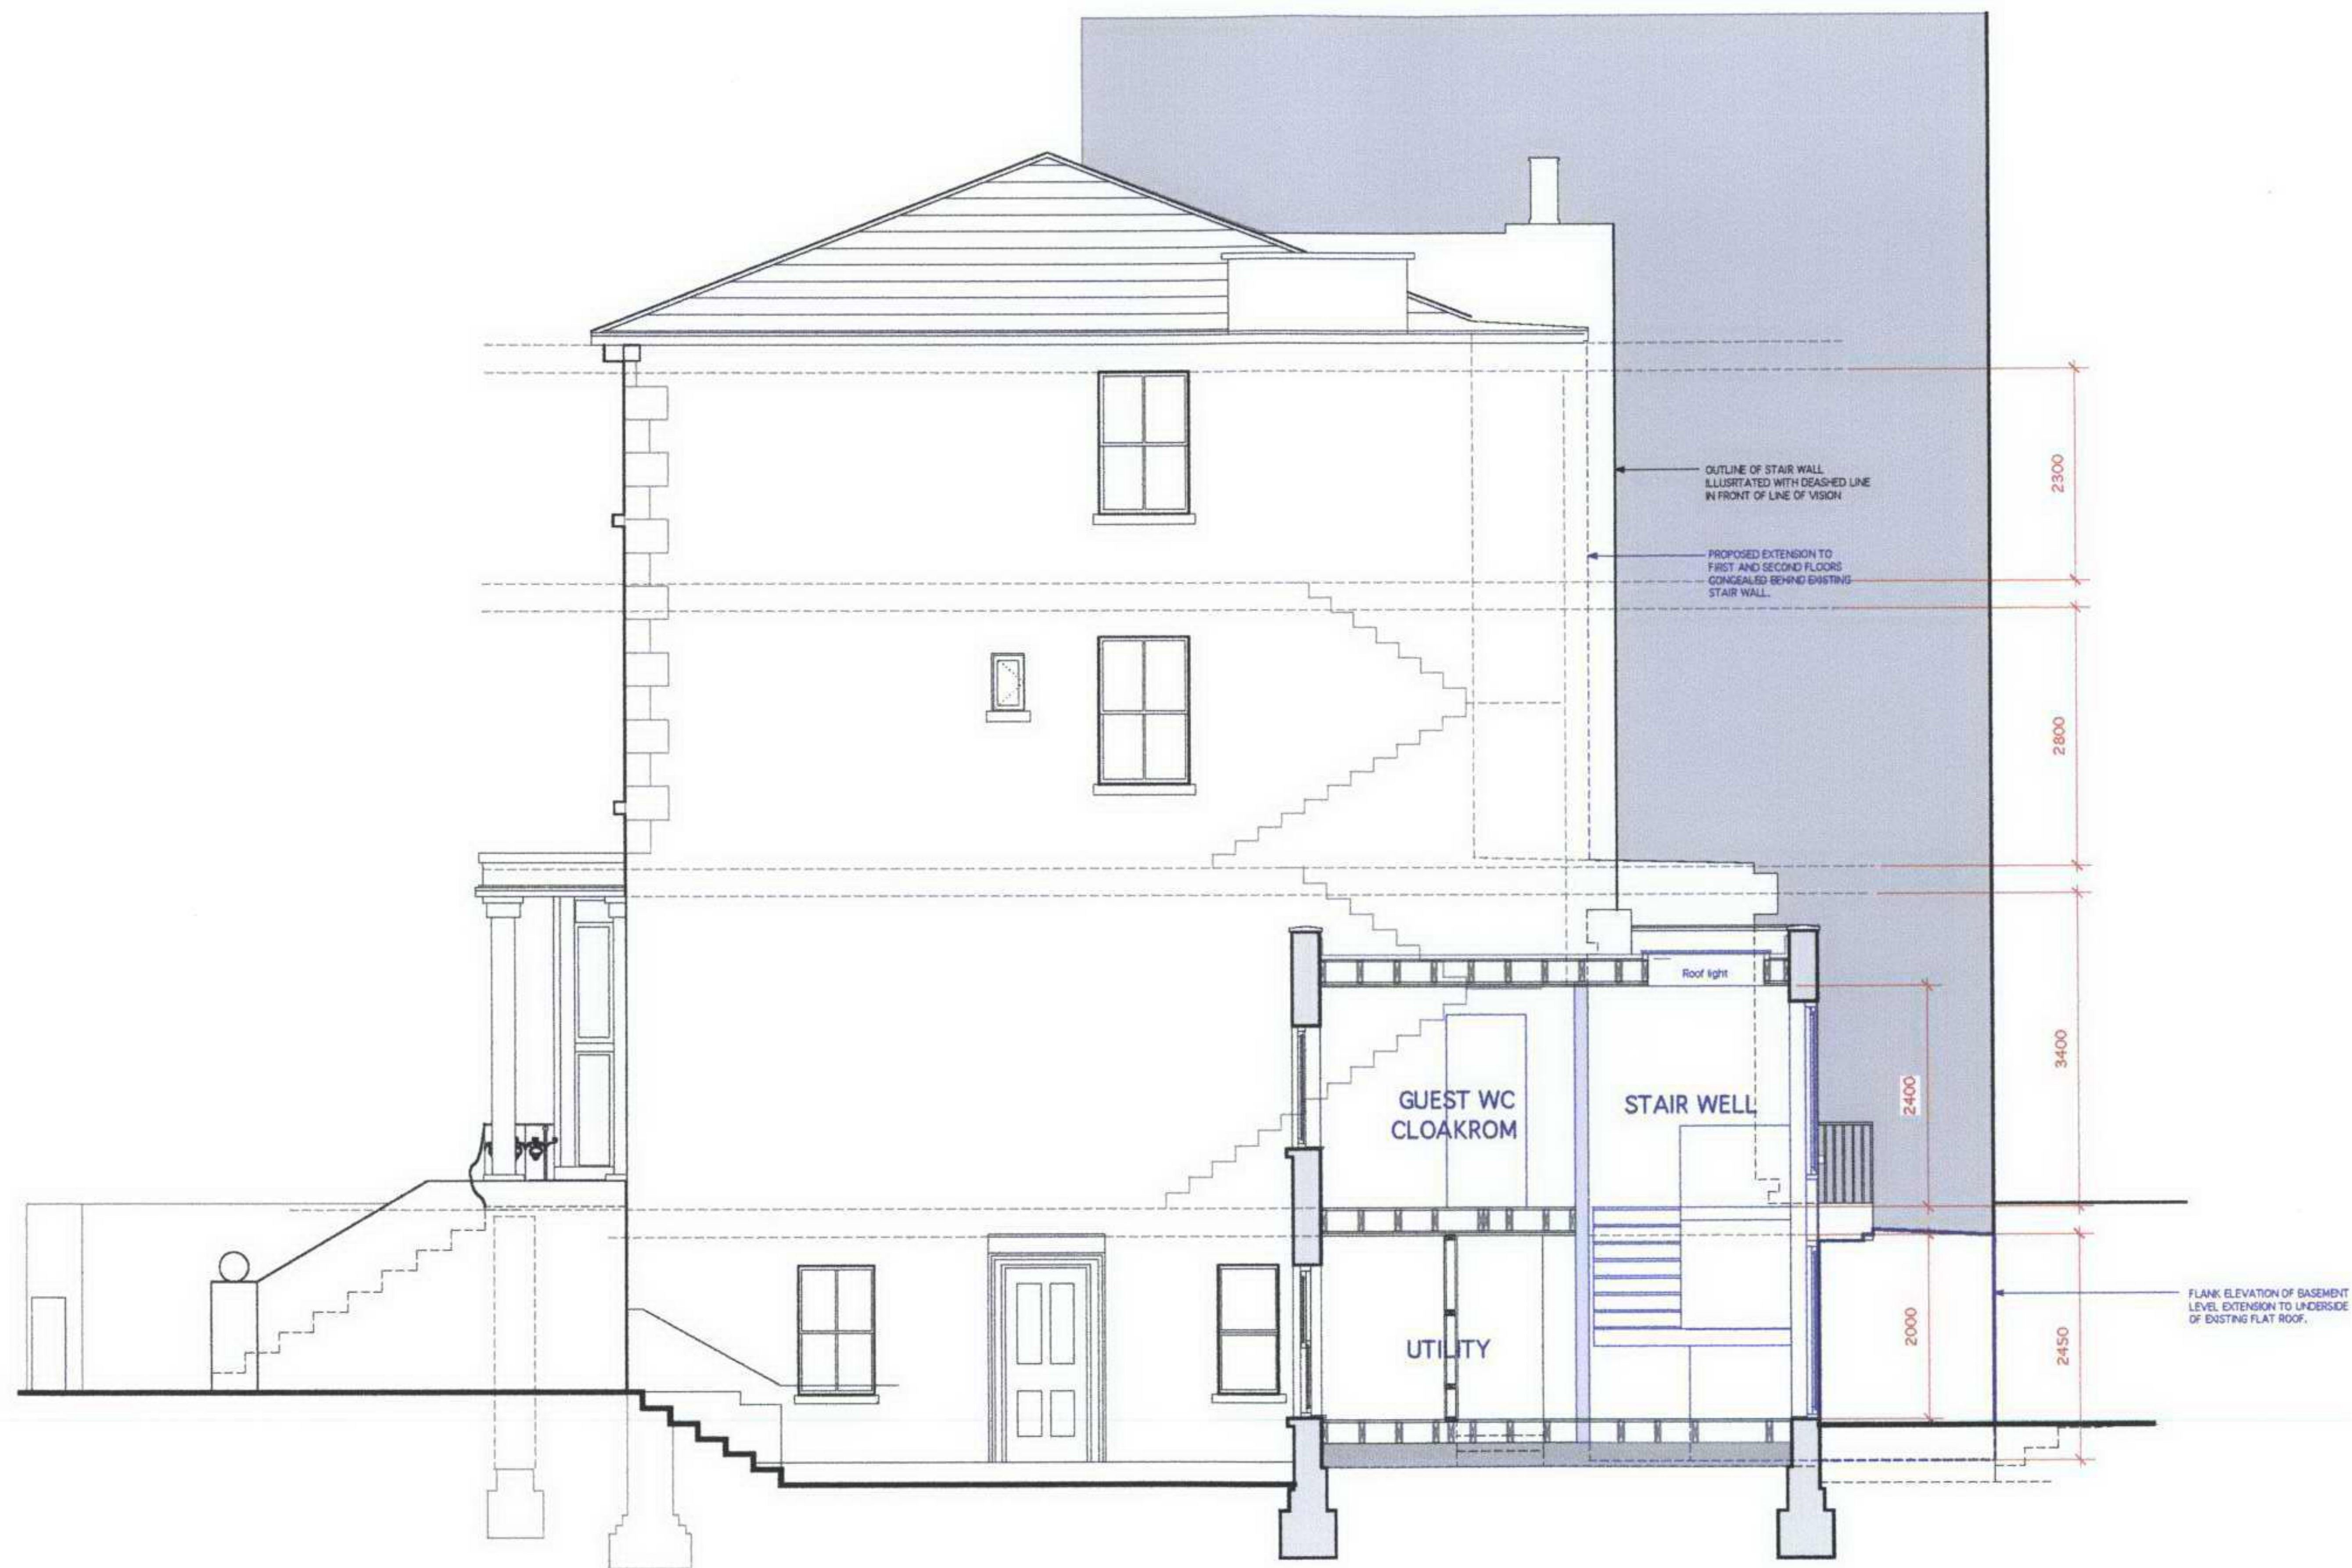

templeton associates architects and designers Simon Templeton BA Arch Dip Arch (Dist) site office: 44 Molyneux Street, London W1H 5JD tel: 020 7724 5284 e-mail: s.templeton@templetonnet.com mobile: 07769 980 588	project	60 Regents Park Road	scale	1.100	date	20/02/07	dwg no. RPR PR 05
	title	PROPOSED. Flank Elevation & Section C	signature		revision	16/04/07	



templeton associates architects and designers Simon Templeton BA Arch Dip Arch (Dist) site office: 44 Molyneux Street, London W1H 5JD tel: 020 7724 6264 e-mail: s.templeton@templetonassociates.com website: 07788 9950 588	project	60 Regents Park Road	scale	1.100	date	20/02/07	dwg no. RPR PR 06
	title	PROPOSED. Front Elevation & Rear Elevation	signature		revision	16/04/07	



Sketch view

60 Regents Park Road, London NW1

Simon Templeton

Architect

44 Molyneux Street, London W1H 5JD

T 020 7724 6264

M 07768 960 588

s.templeton@btinternet.com

Existing Rear Elevation





Sketch view

60 Regents Park Road, London NW1

Simon Templeton
Architect
44 Molyneux Street, London W1H 5JD
T 020 7724 6264
M 07768 960 588
s.templeton@btinternet.com

Proposed Rear Elevation



PUSHING OUT
THE REAR ELEV
@ FIRST + SECOND
FLOORS

GLASS FRONTED
EXTENSION TO THE
REAR OF PROPERTY
@ GARDEN LEVEL ONLY.

INFILLING BETWEEN
EXISTING BAY WINDOW
AND EXISTING RETURN
@ HALL FLOOR LEVEL.