





DA PRATO DESIGN LIMITED Architectural Design Consultants 36, Manor Court, Ashmead Road, London N2 0P7 Telephone: 0208 340 4116 Mob: 079559478063 E-mail: johndaprato@mac.com	PROJECT 114 Goldhurst Terrace London NW6 3HR	DRAWING TITLE Existing Ground Floor Plan	PRELIMINARY DRAWING NUMBER 07001/PL/02		
			SCALE	DATE	REVISION
			1:100	May 2007	

ALL DIMENSIONS TO BE CHECKED ON SITE AND ANY DISCREPANCIES REPORTED IMMEDIATELY. THIS DRAWING MUST NOT BE SCALED.

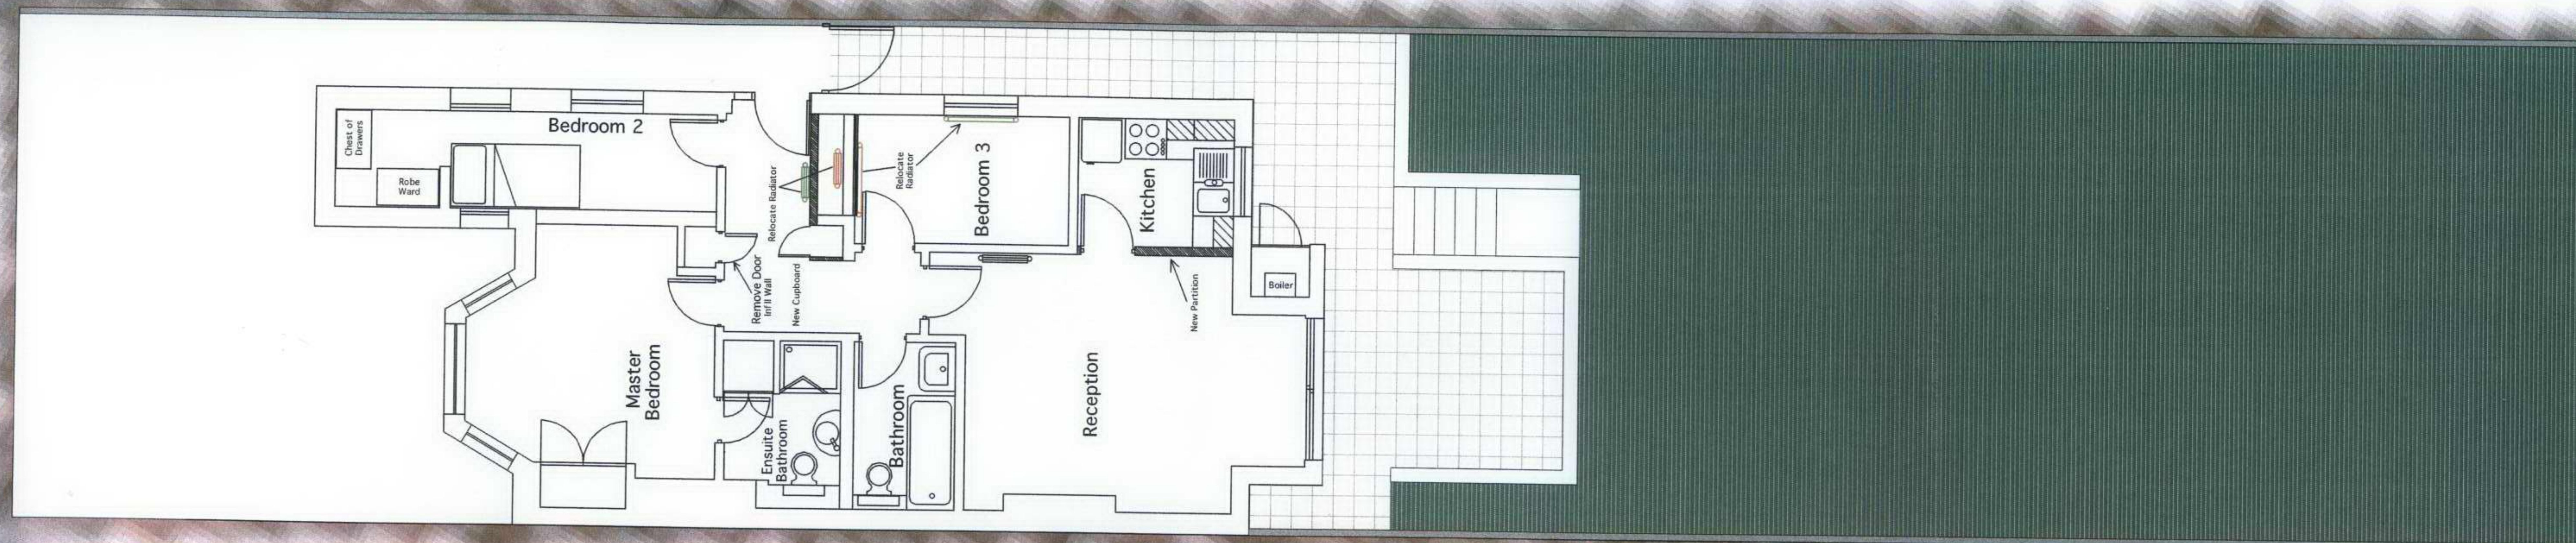


DA PRATO DESIGN LIMITED Architectural Design Consultants 36, Manor Court, Aylmer Road, London N2 0PJ Telephone: 0208 340 4116 Mob: 07958478063 E-mail: johndaprato@mac.com	P R O J E C T 114 Goldhurst Terrace London NW6 3HR	D R A W I N G T I T L E Existing North Elevation	PRELIMINARY D R A W I N G N U M B E R 07001/PL/03		
			SCALE	DATE	REVISION
			1:100	May 2007	

ALL DIMENSIONS TO BE CHECKED ON SITE AND ANY DISCREPANCIES REPORTED IMMEDIATELY. THIS DRAWING MUST NOT BE SCALED.

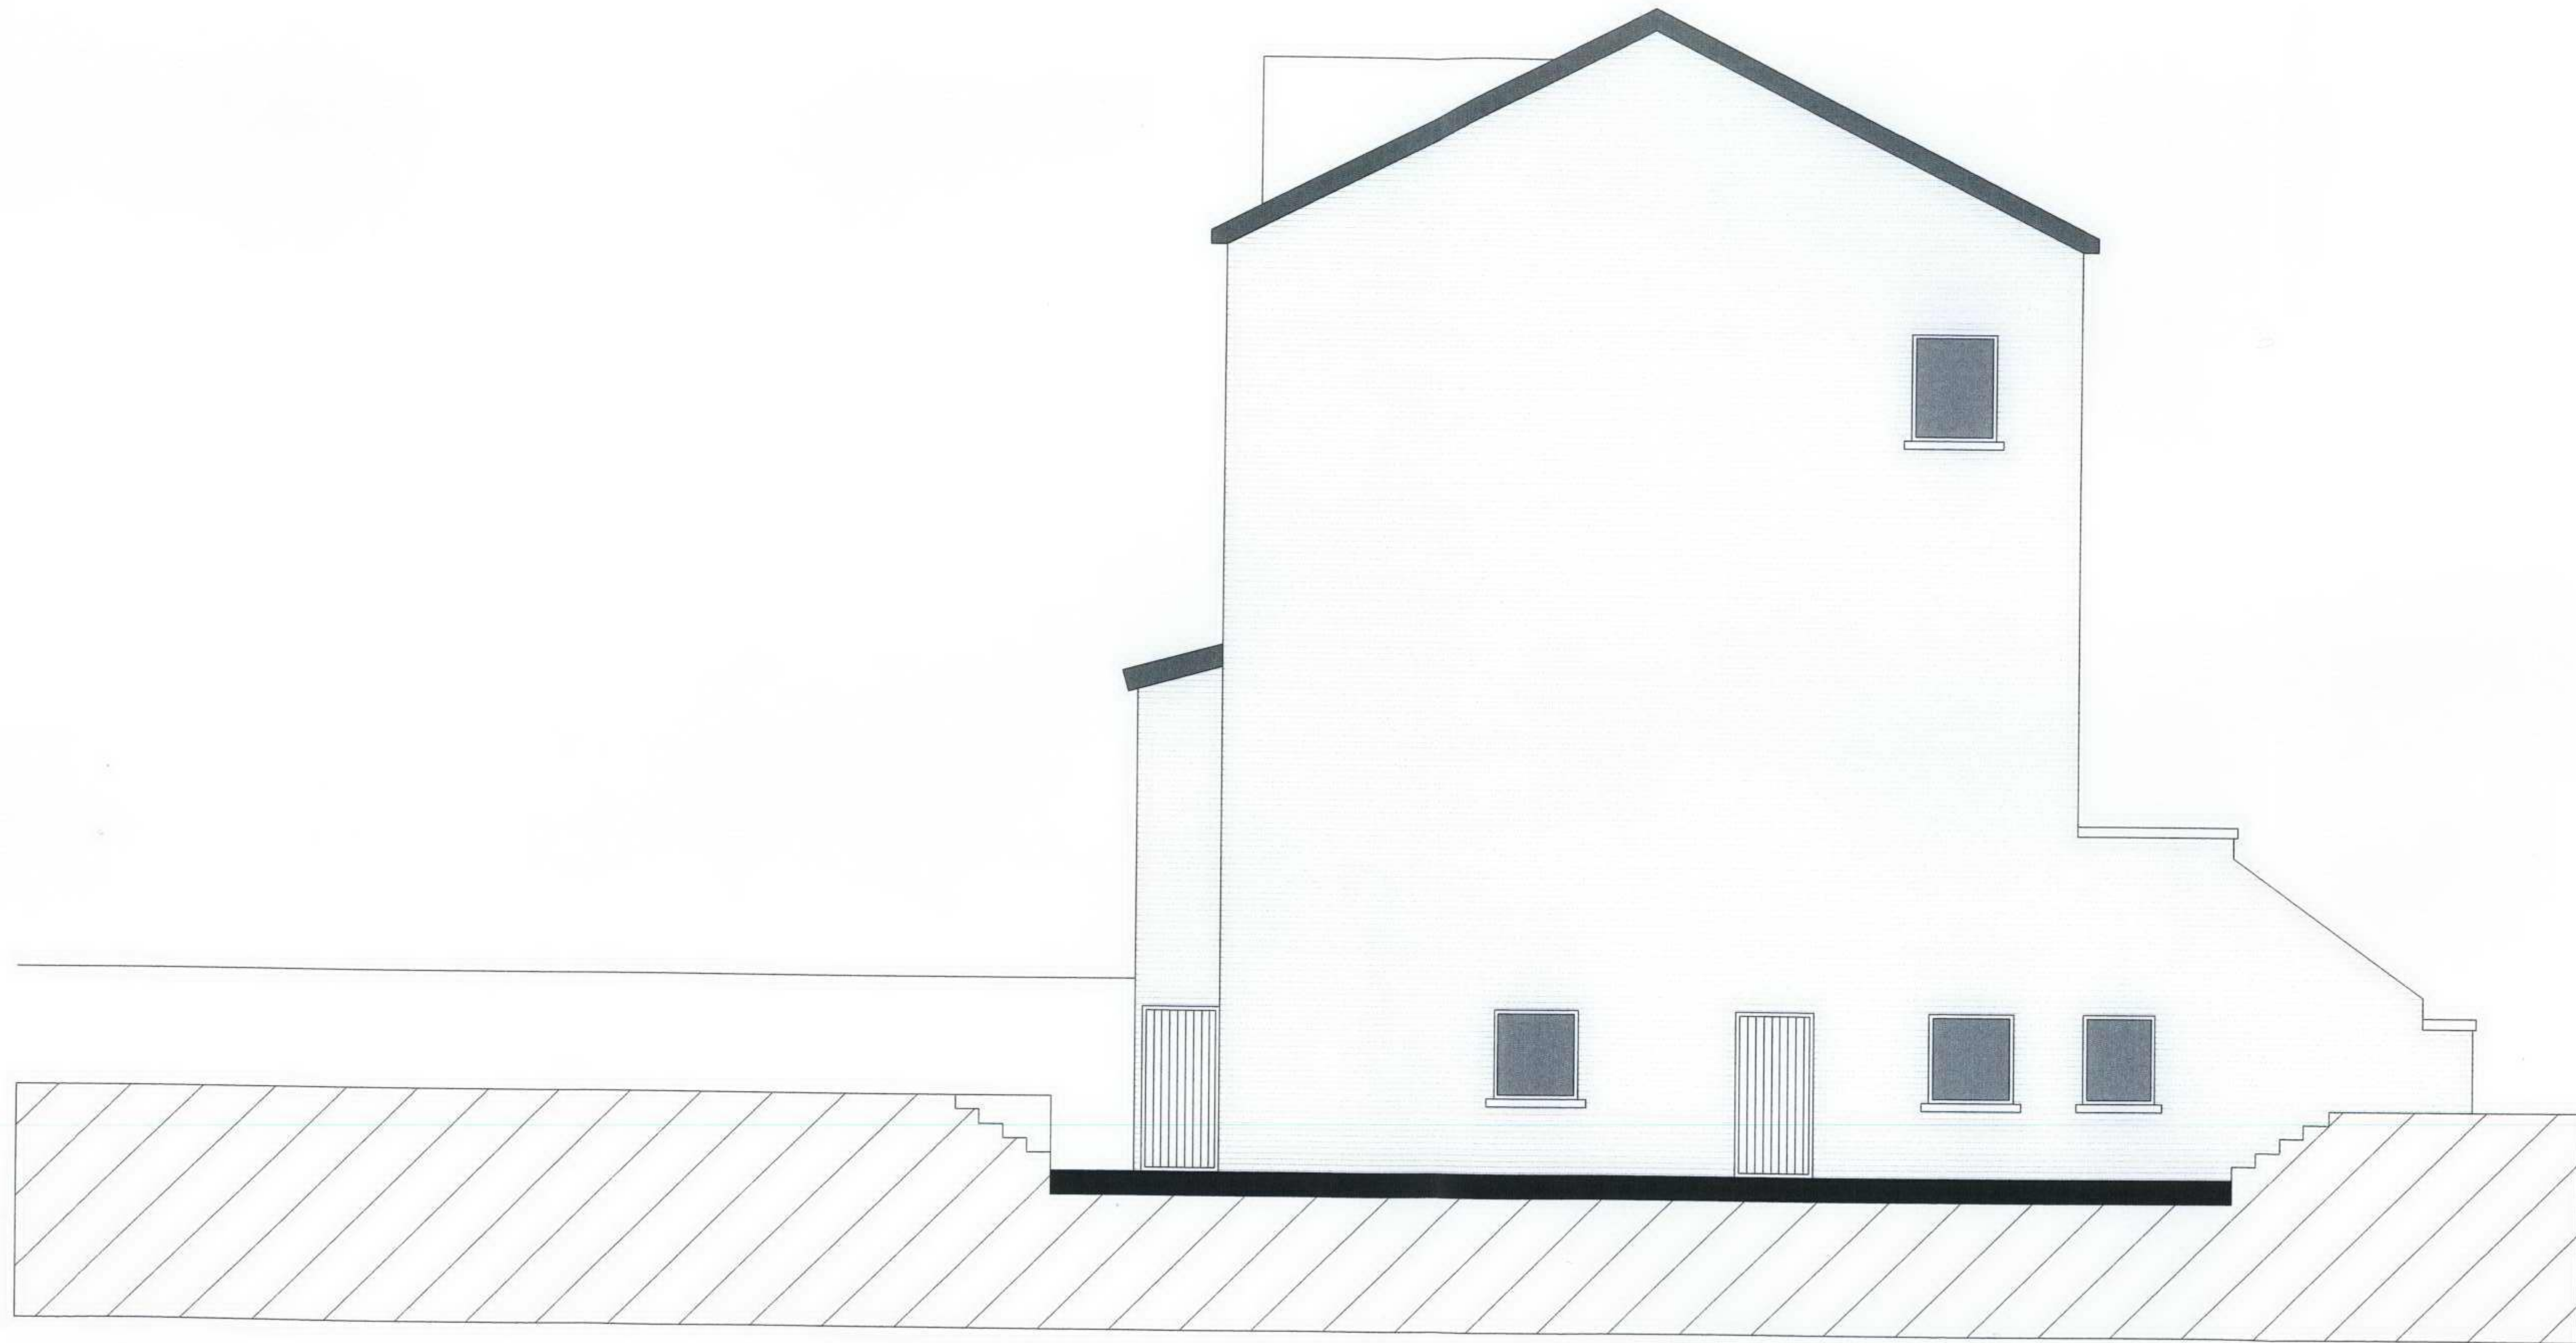

DA PRATO DESIGN LIMITED Architectural Design Consultants 36, Manor Court, Aylmer Road, London N2 0PJ Telephone: 0208 340 4116 Mob: 07958478063 E-mail: johndaprato@mac.com		P R O J E C T 114 Goldhurst Terrace London NW6 3HR	D R A W I N G T I T L E Existing West Elevation	PRELIMINARY D R A W I N G N U M B E R 07001/PL/04		
				SCALE	DATE	REVISION
				1:100	May 2007	

ALL DIMENSIONS TO BE CHECKED ON SITE AND ANY DISCREPANCIES REPORTED IMMEDIATELY. THIS DRAWING MUST NOT BE SCALED.

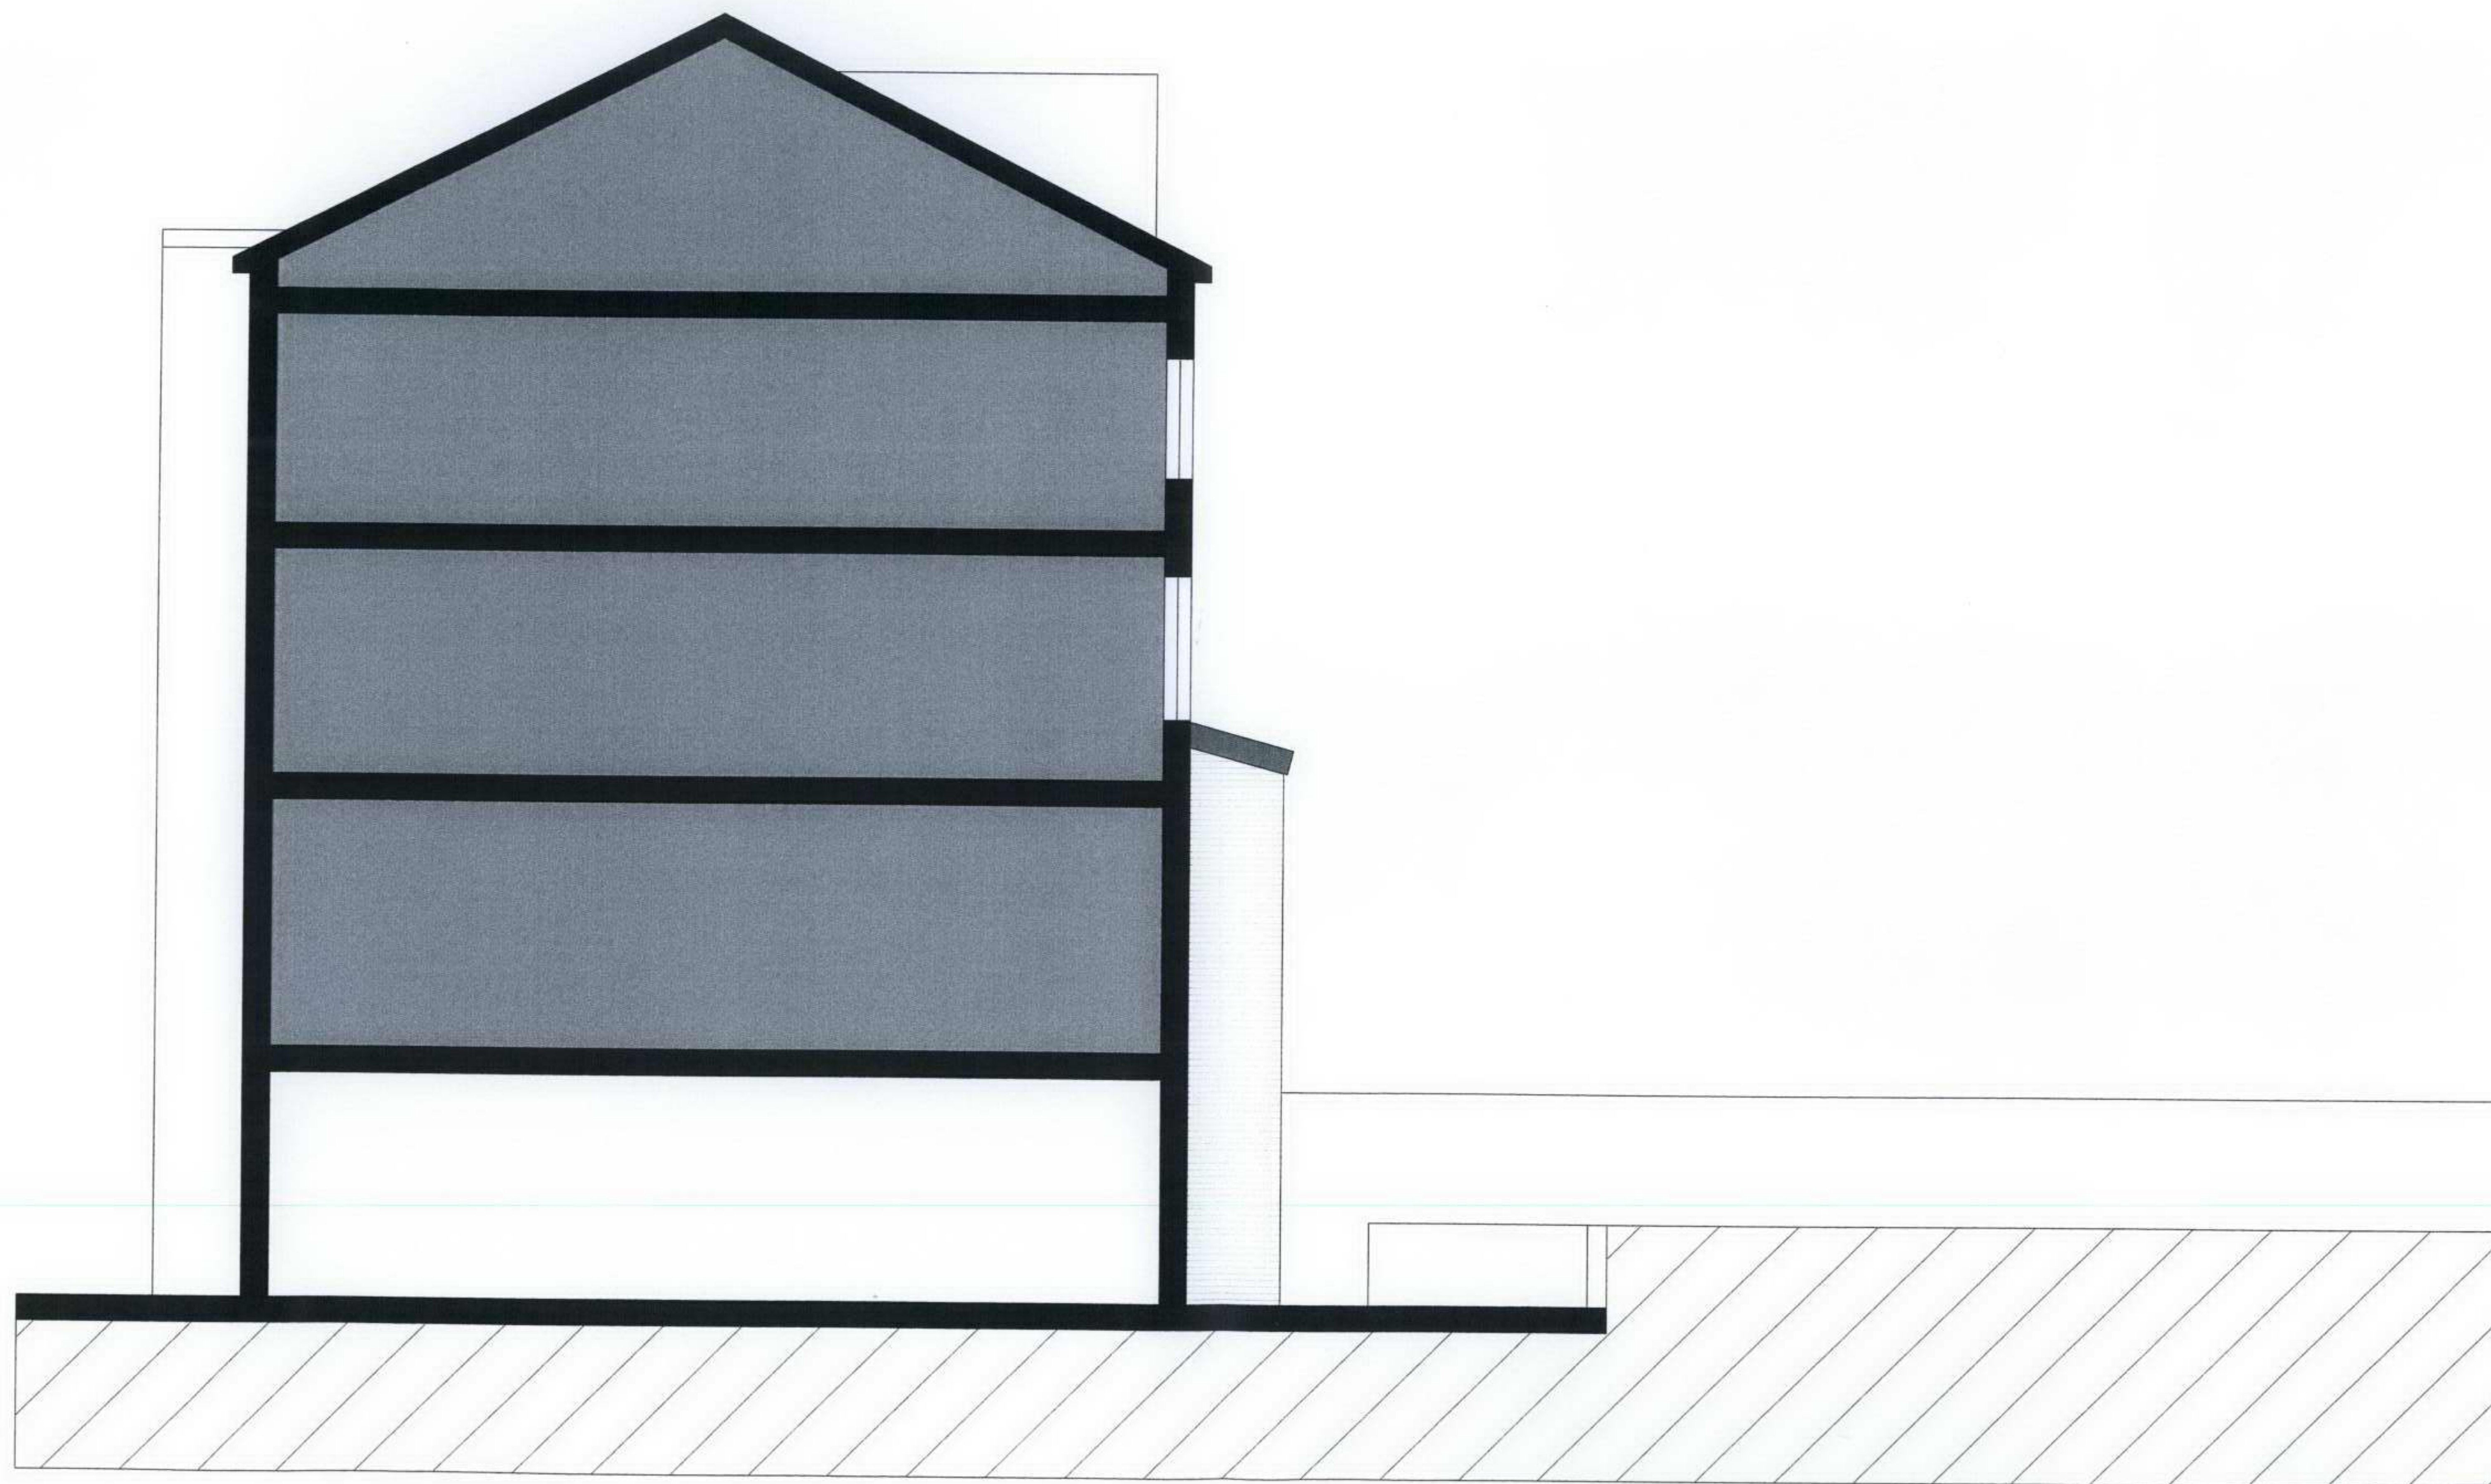

DA PRATO DESIGN LIMITED Architectural Design Consultants 36, Manor Court, Aylmer Road, London N2 0PJ Telephone: 0208 340 4116 Mob: 07958478963 E-mail: johndaprato@mac.com	P R O J E C T 114 Goldhurst Terrace London NW6 3HR	D R A W I N G T I T L E Existing East Elevation	PRELIMINARY D R A W I N G N U M B E R 07001/PL/05		
			SCALE	DATE	REVISION
			1:100	May 2007	

ALL DIMENSIONS TO BE CHECKED ON SITE AND ANY DISCREPANCIES REPORTED IMMEDIATELY. THIS DRAWING MUST NOT BE SCALED.



DA PRATO DESIGN LIMITED Architectural Design Consultants 35, Manor Court, Aymer Road, London N2 0PJ Telephone: 0208 340 4116. Mobile: 07958478063 E-mail: johndaprato@mac.com	P R O J E C T 114 Goldhurst Terrace London NW6 3HR	D R A W I N G T I T L E Existing Section	PRELIMINARY D R A W I N G N U M B E R 07001/PL/06		
			SCALE	DATE	REVISION
			1:100	May 2007	

ALL DIMENSIONS TO BE CHECKED ON SITE AND ANY DISCREPANCIES REPORTED IMMEDIATELY. THIS DRAWING MUST NOT BE SCALED.