


2.0 EXISTING SITE

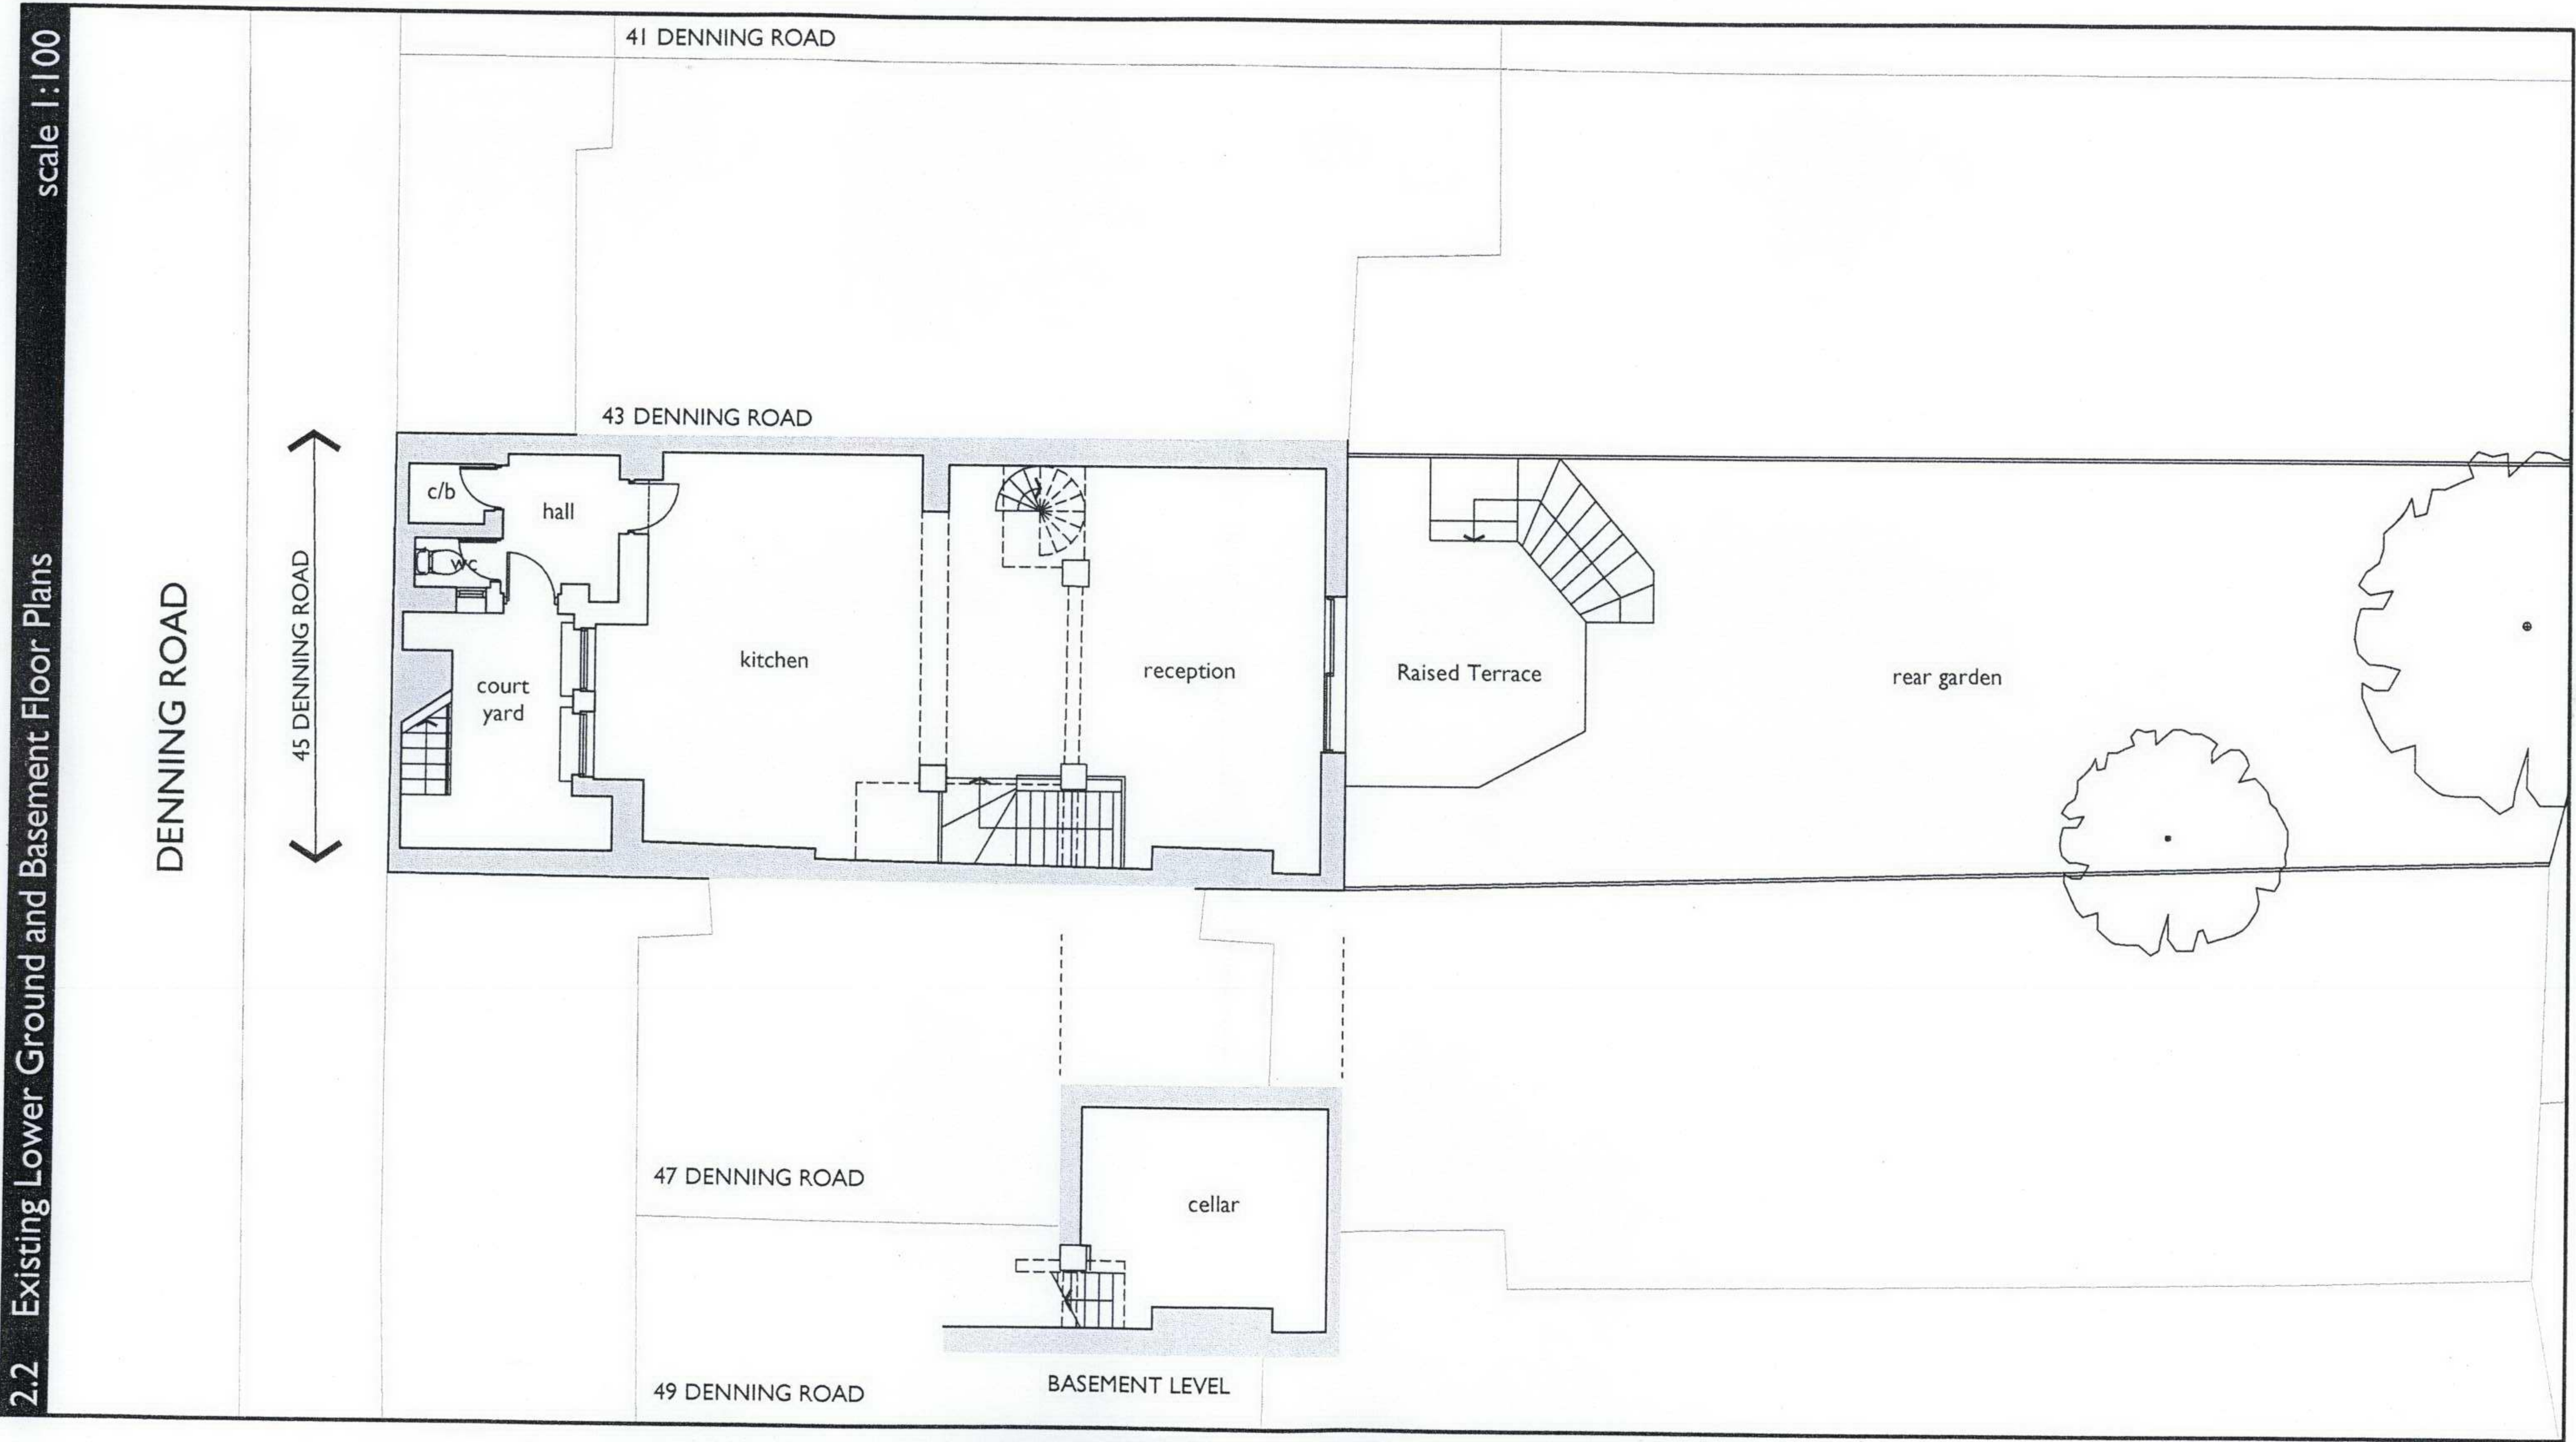


45 Denning Road, London. NW3 1ST
Existing Lower Ground and Basement Floor Plan

2.0 EXISTING SITE


2.3 Existing Ground, First, Second and Third Floor Plans

scale 1:100


Existing First Floor Plan

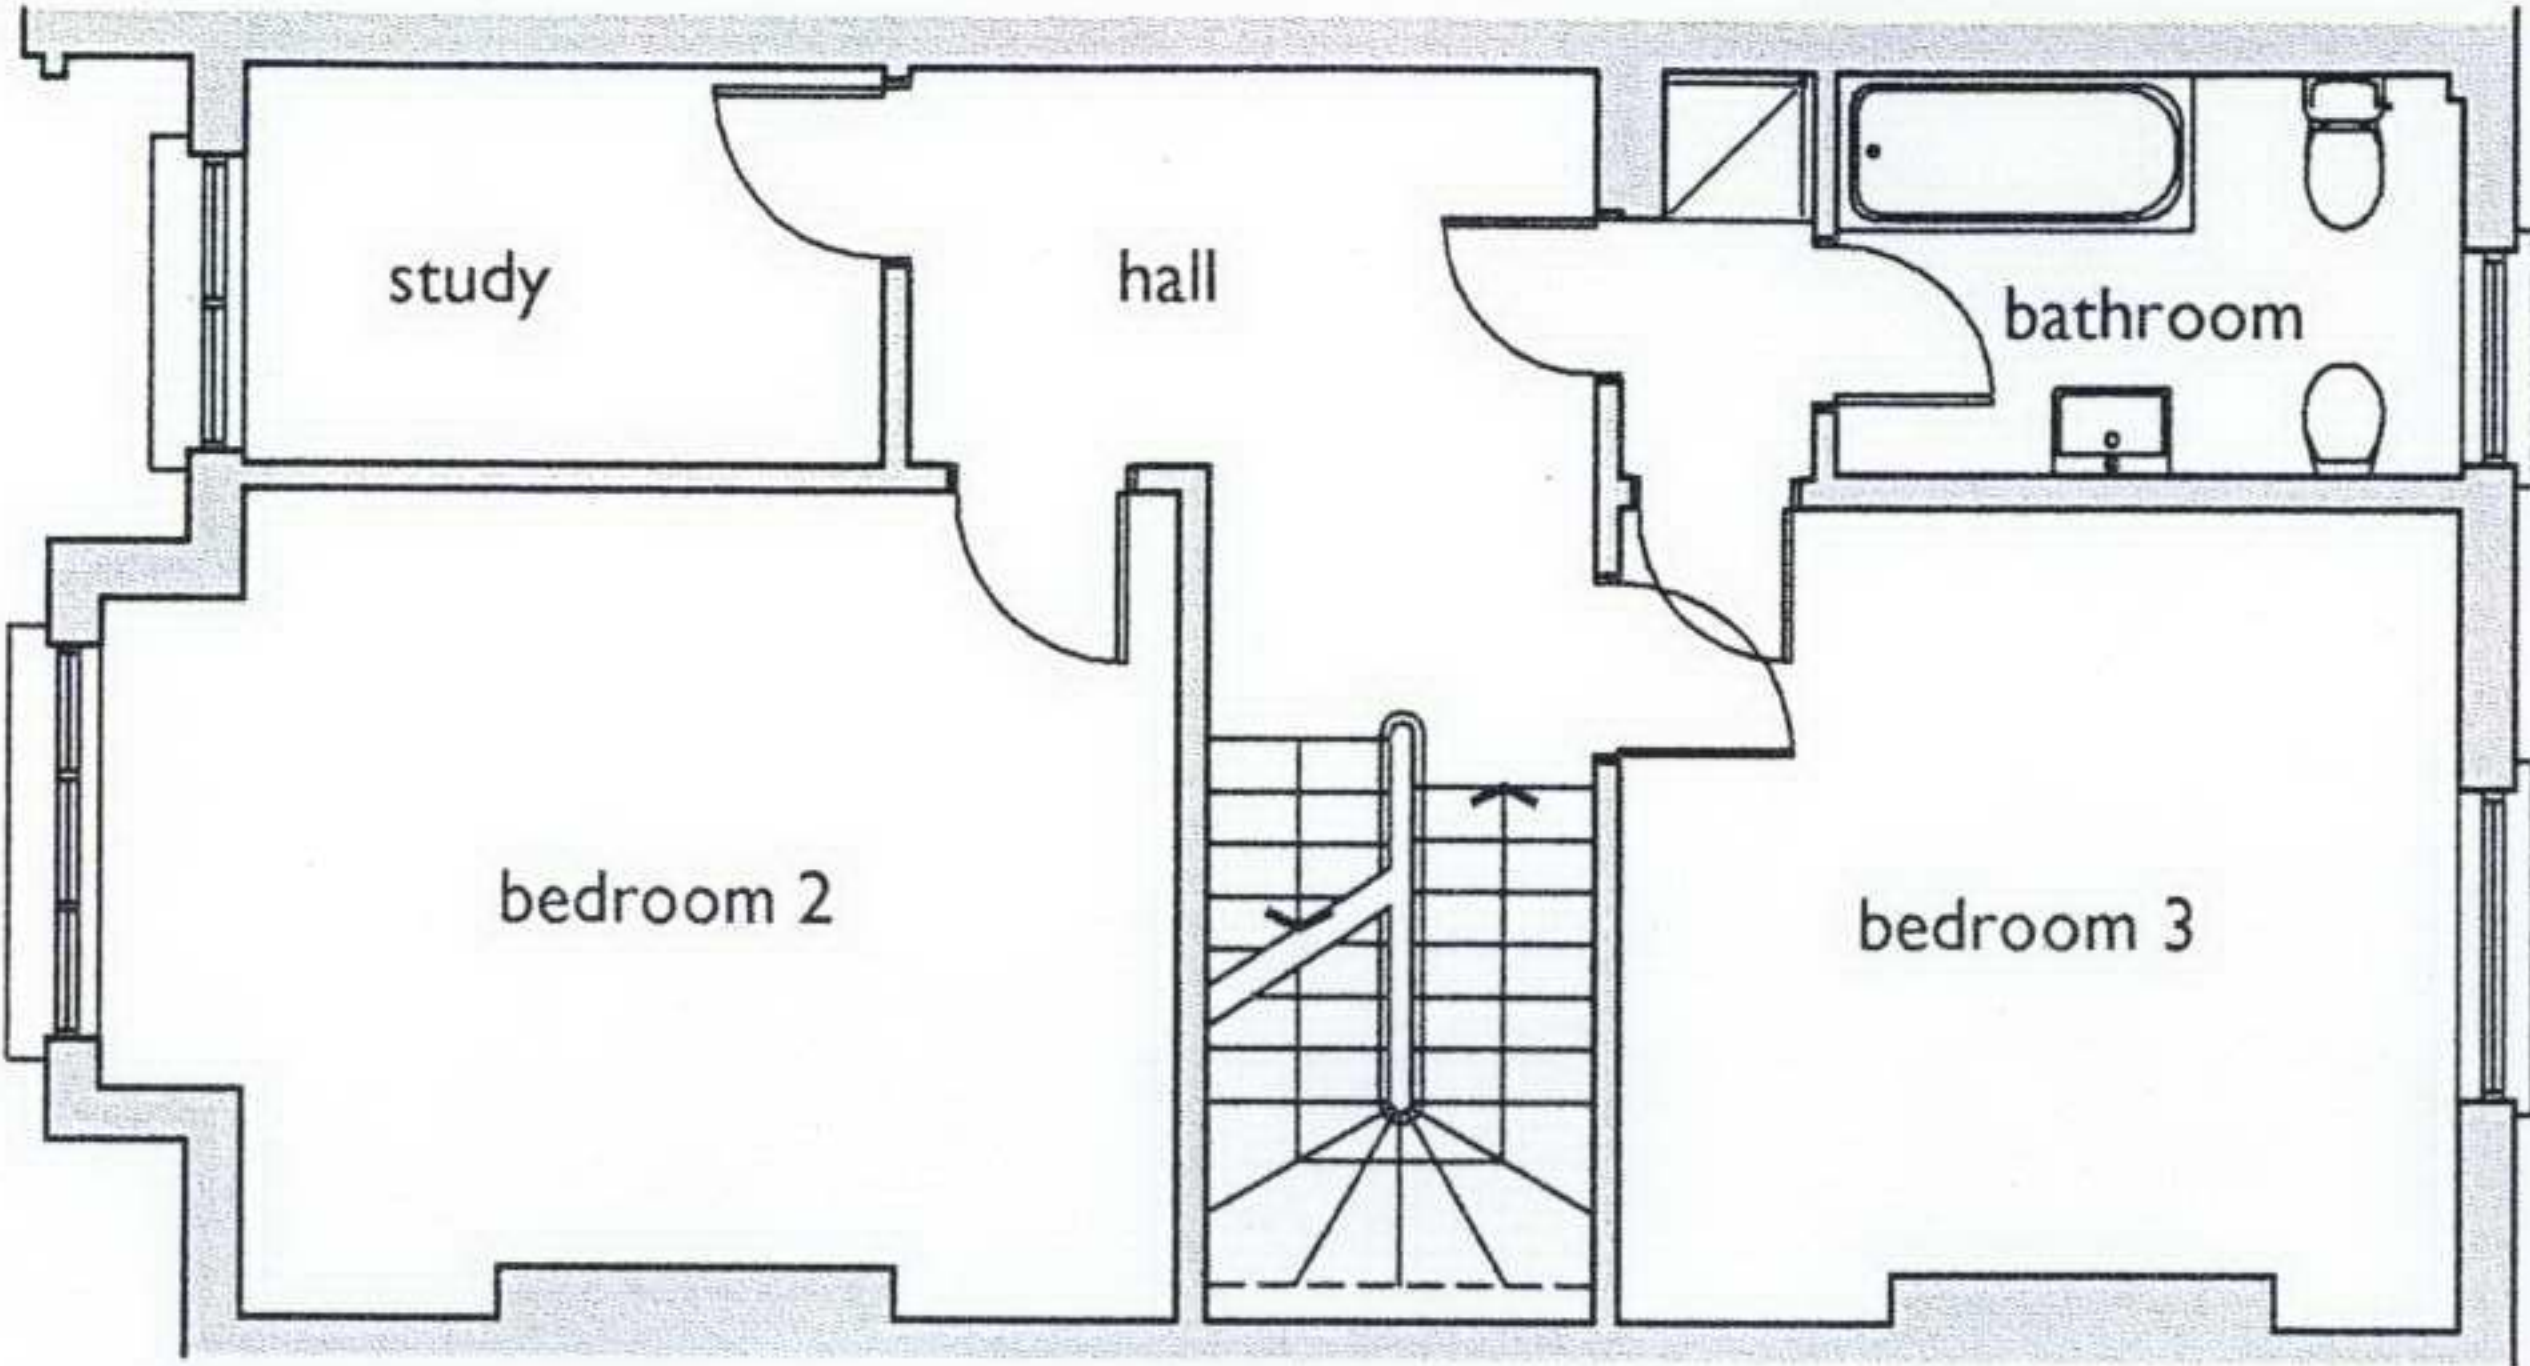


Existing Third Floor Plan

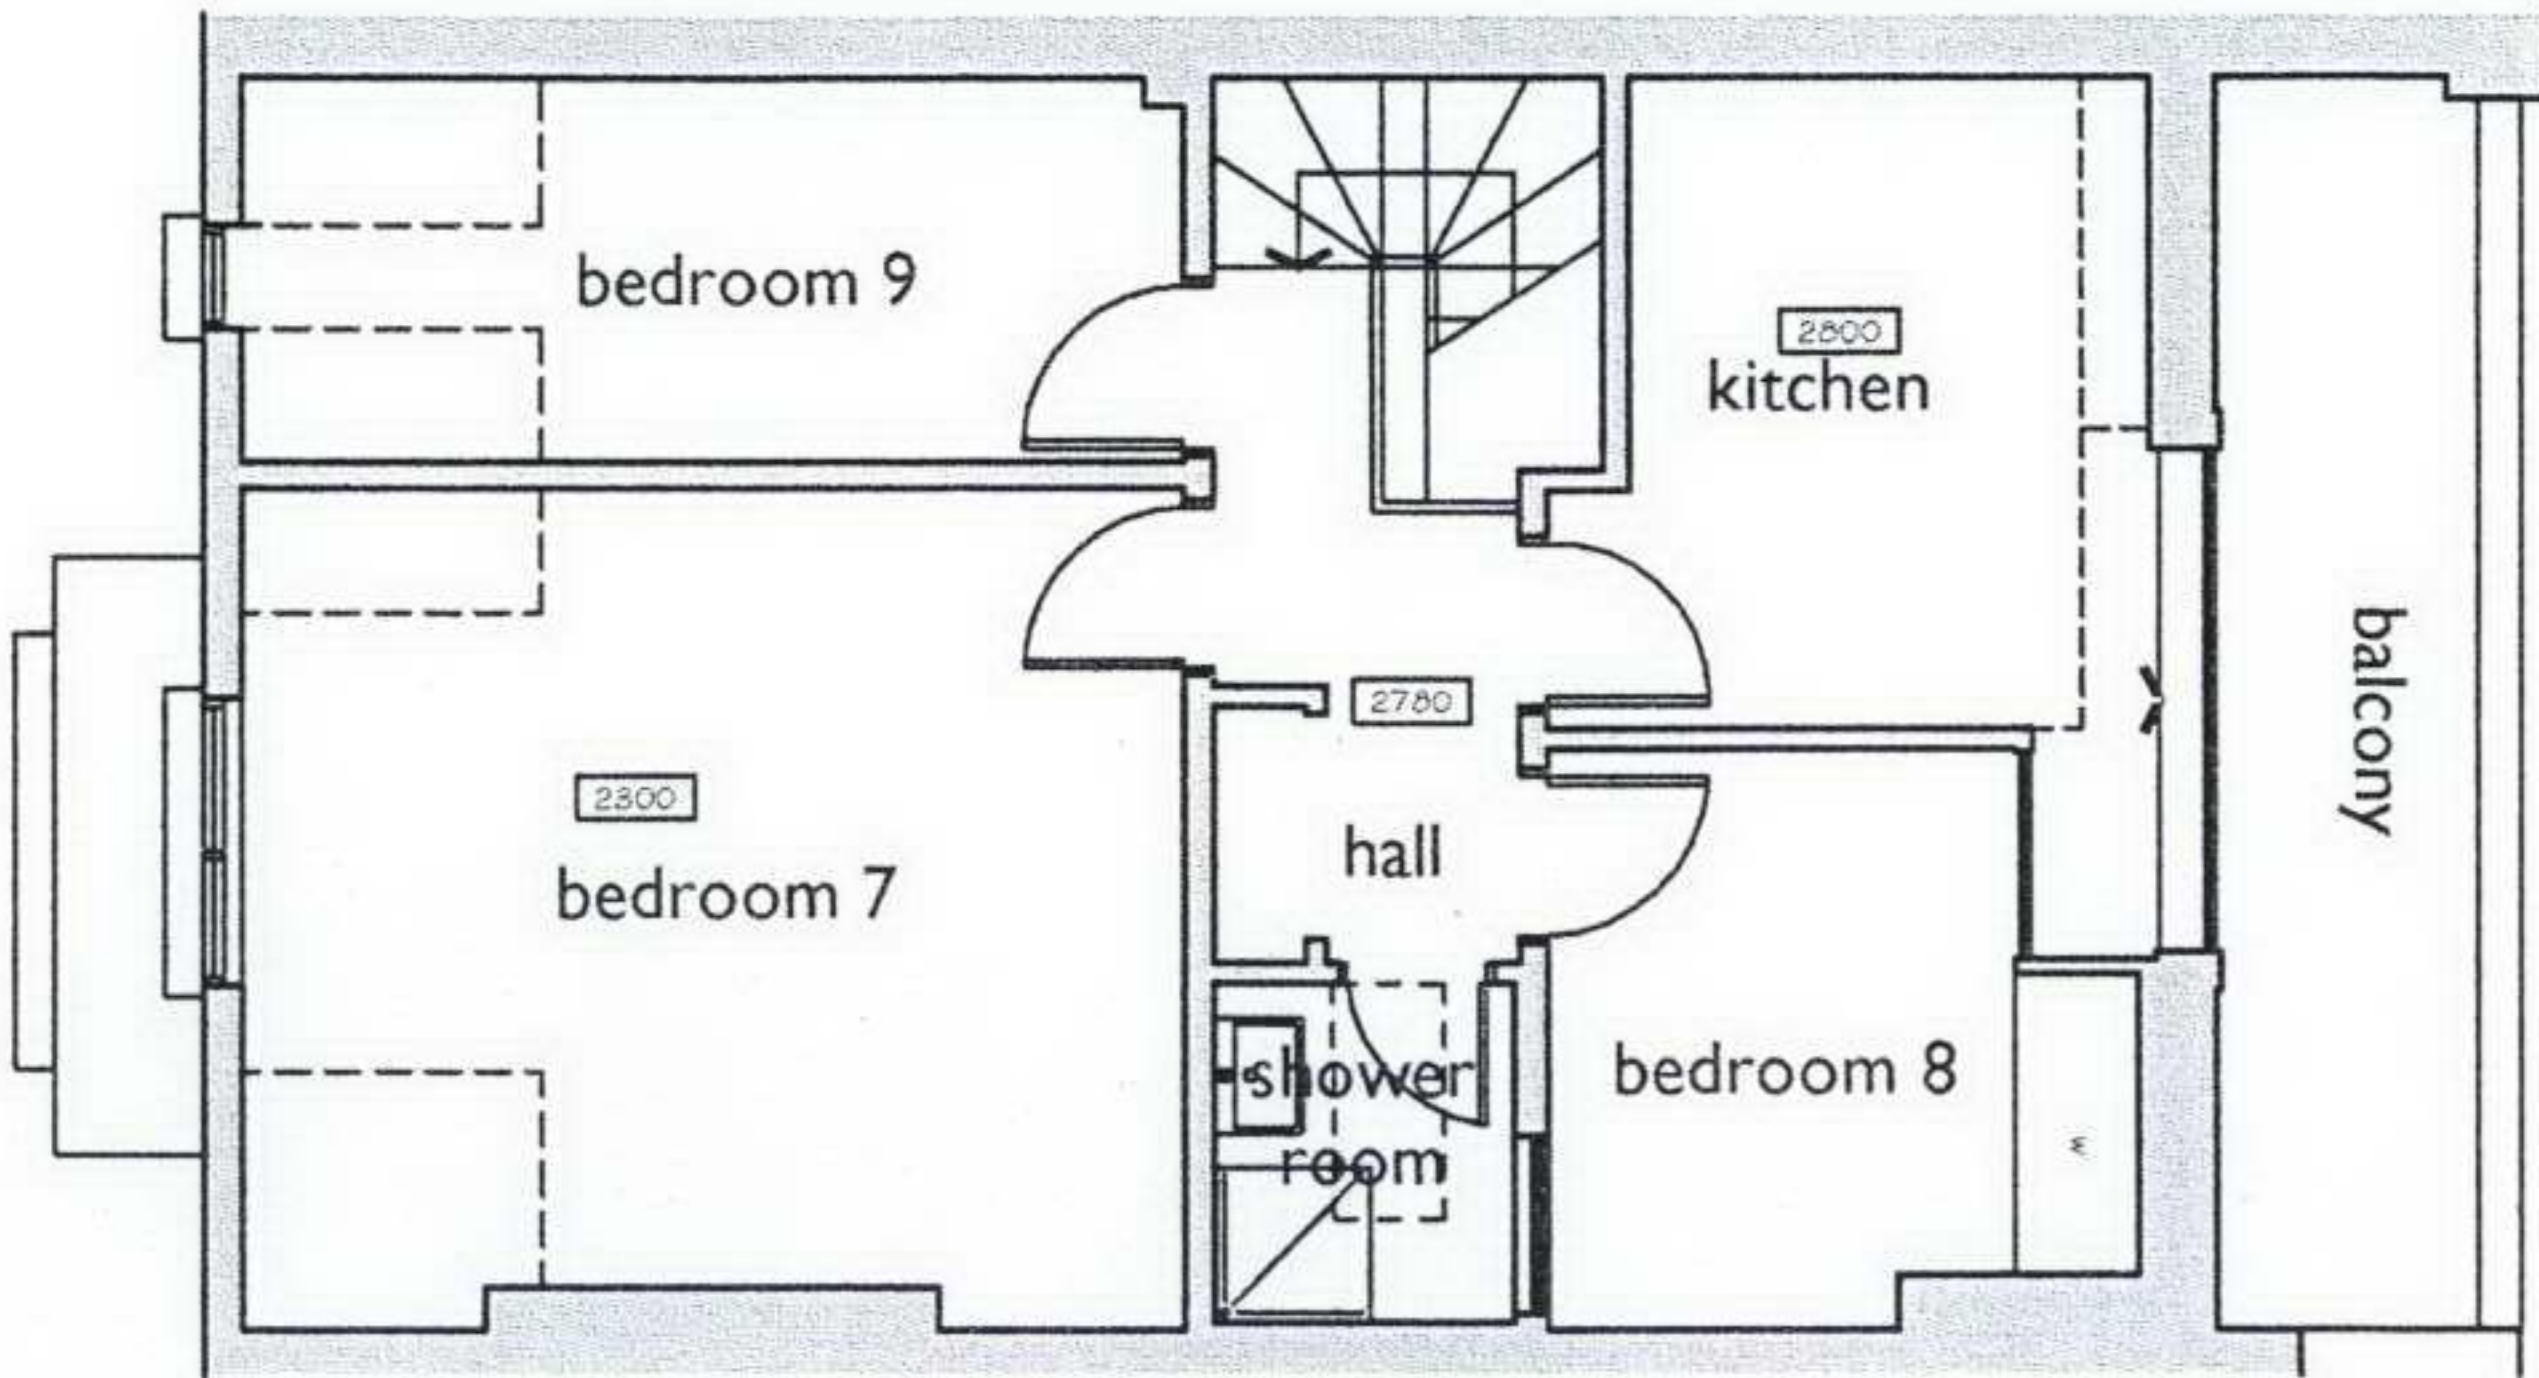

Existing Ground Floor Plan

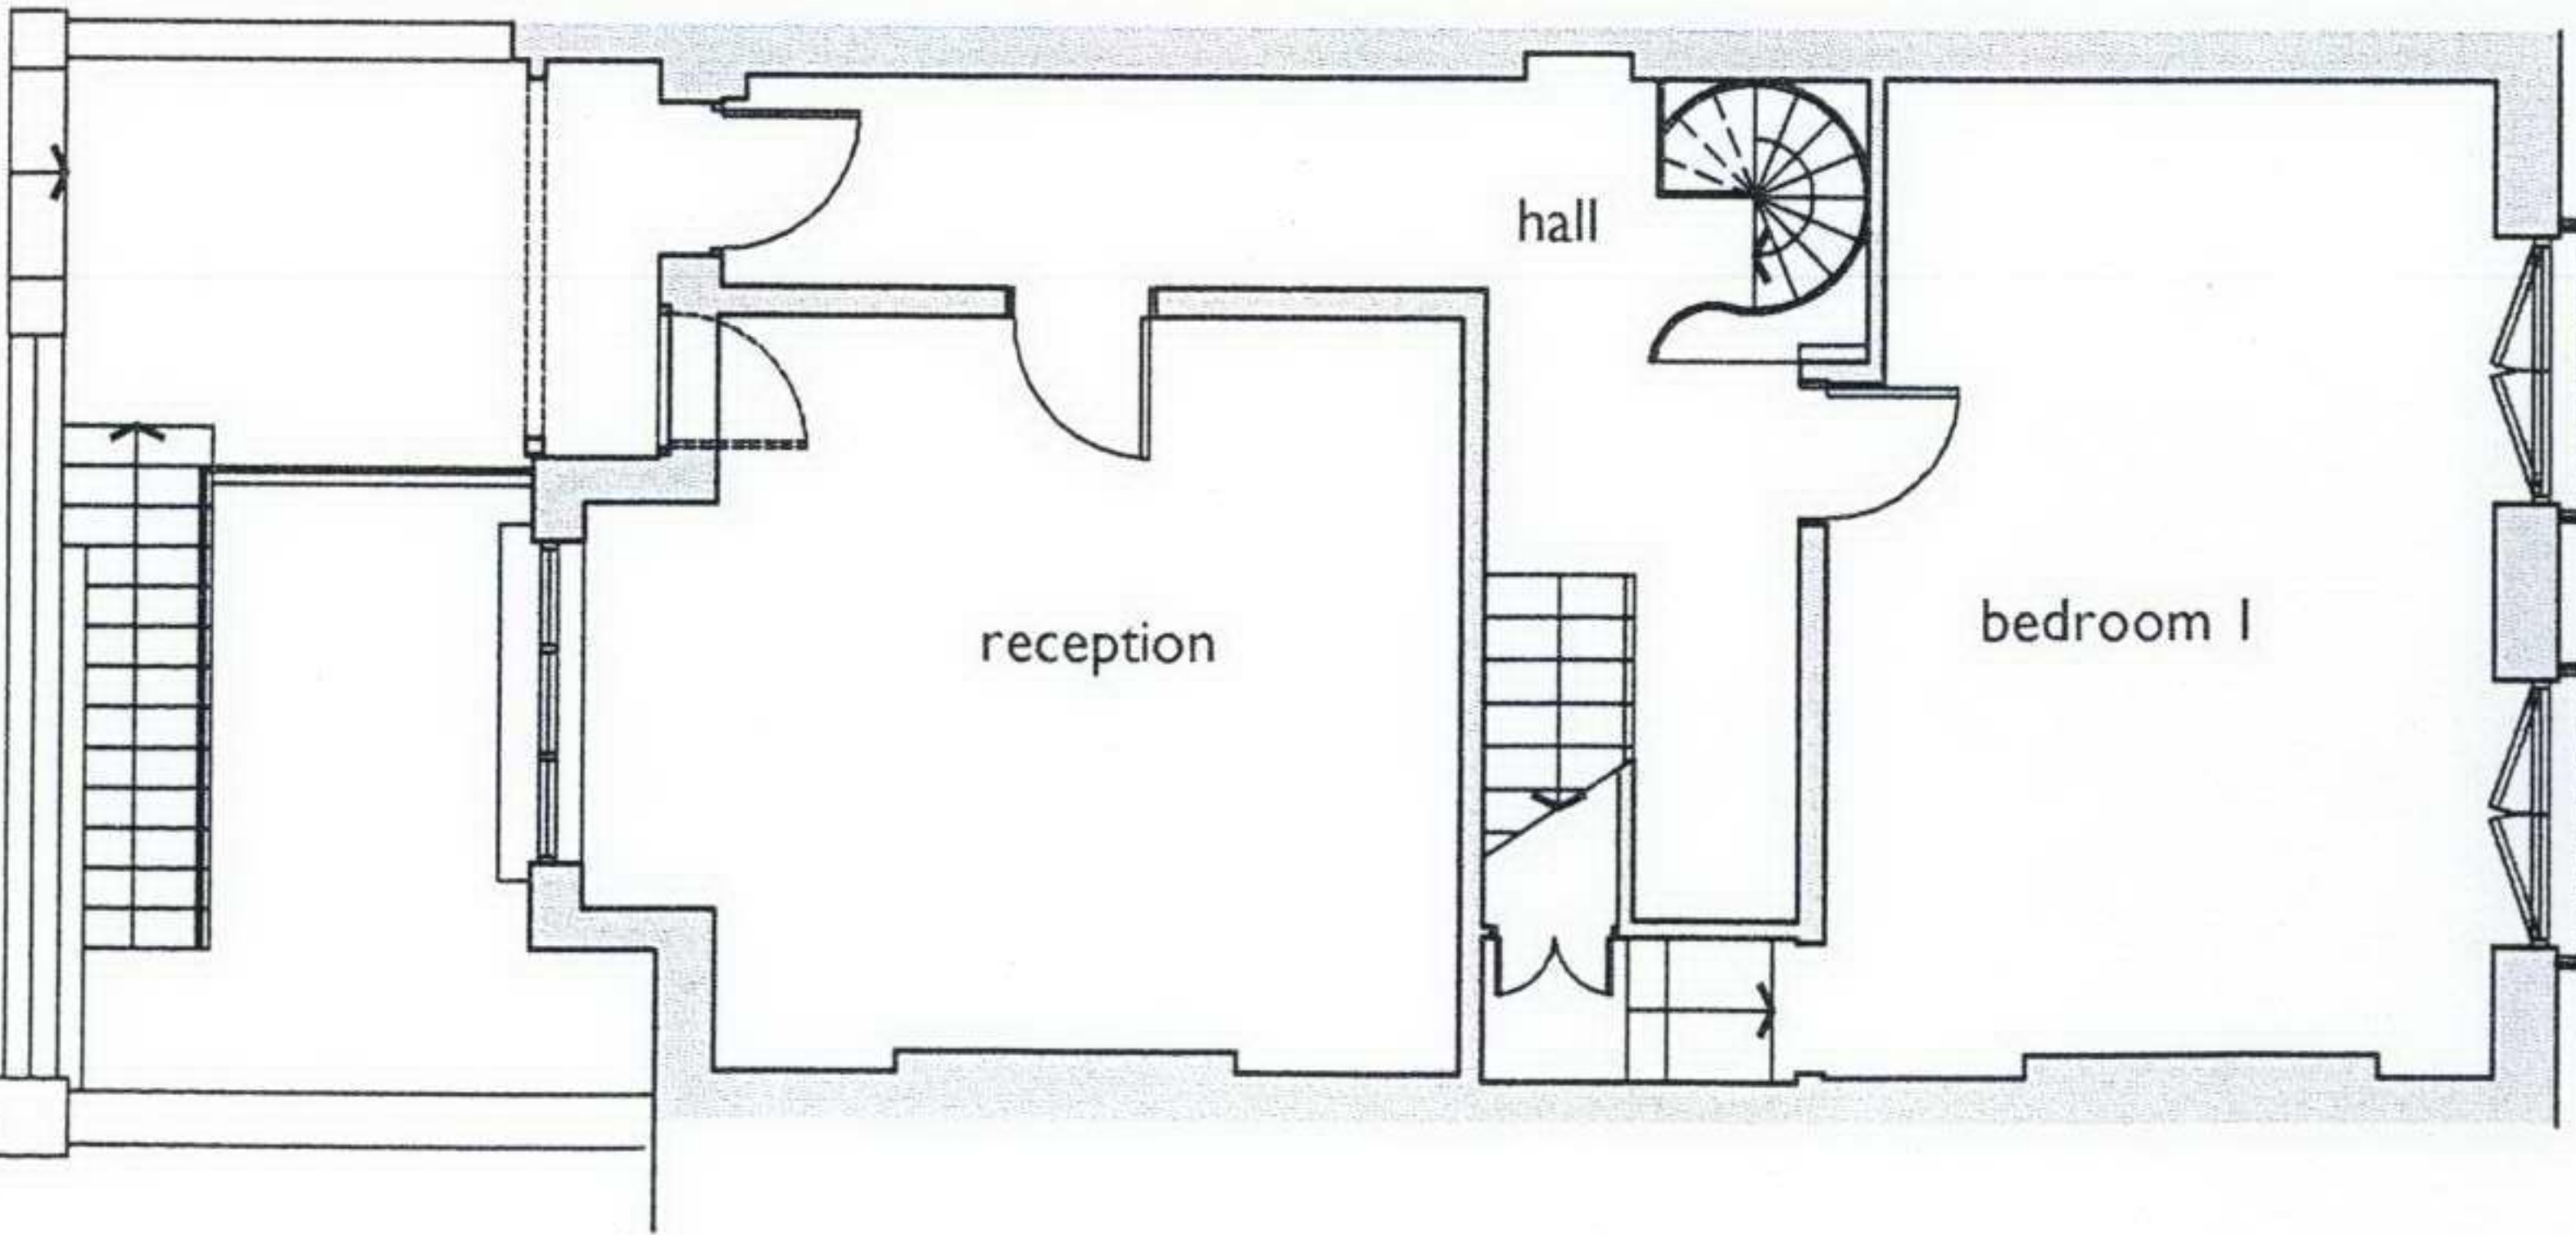

Existing Second Floor Plan

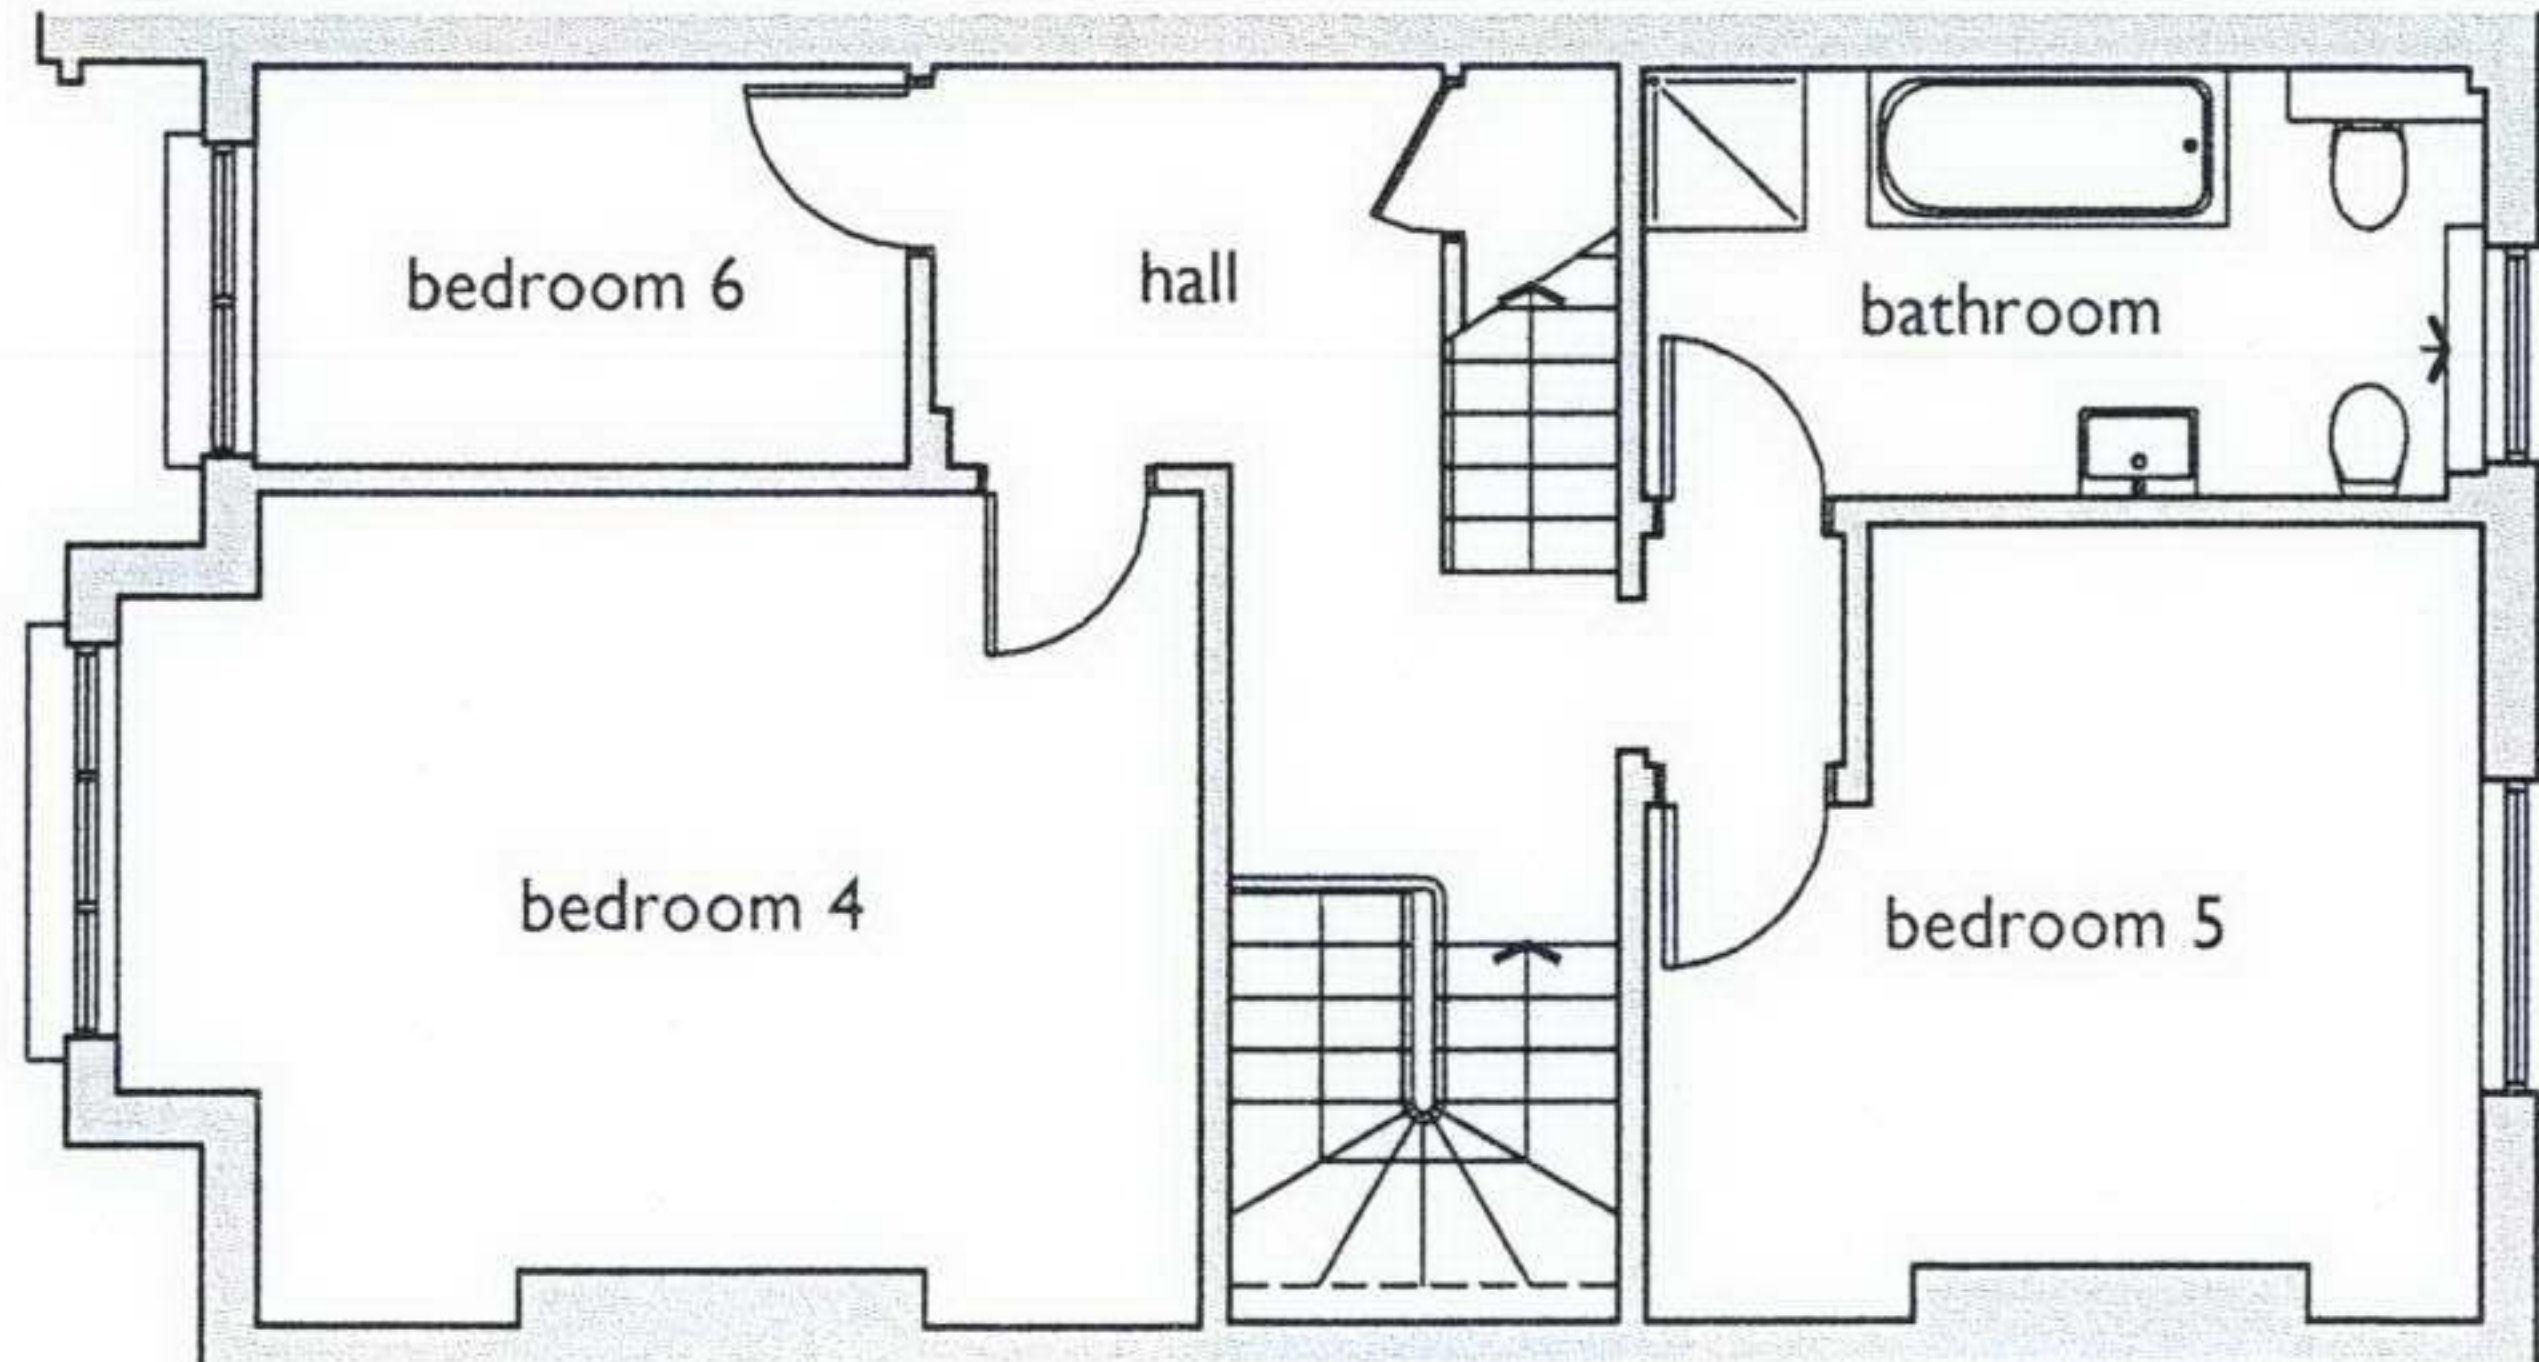


2.0 EXISTING SITE

scale 1:100

2.6 Existing Section A-A

DENNING ROAD

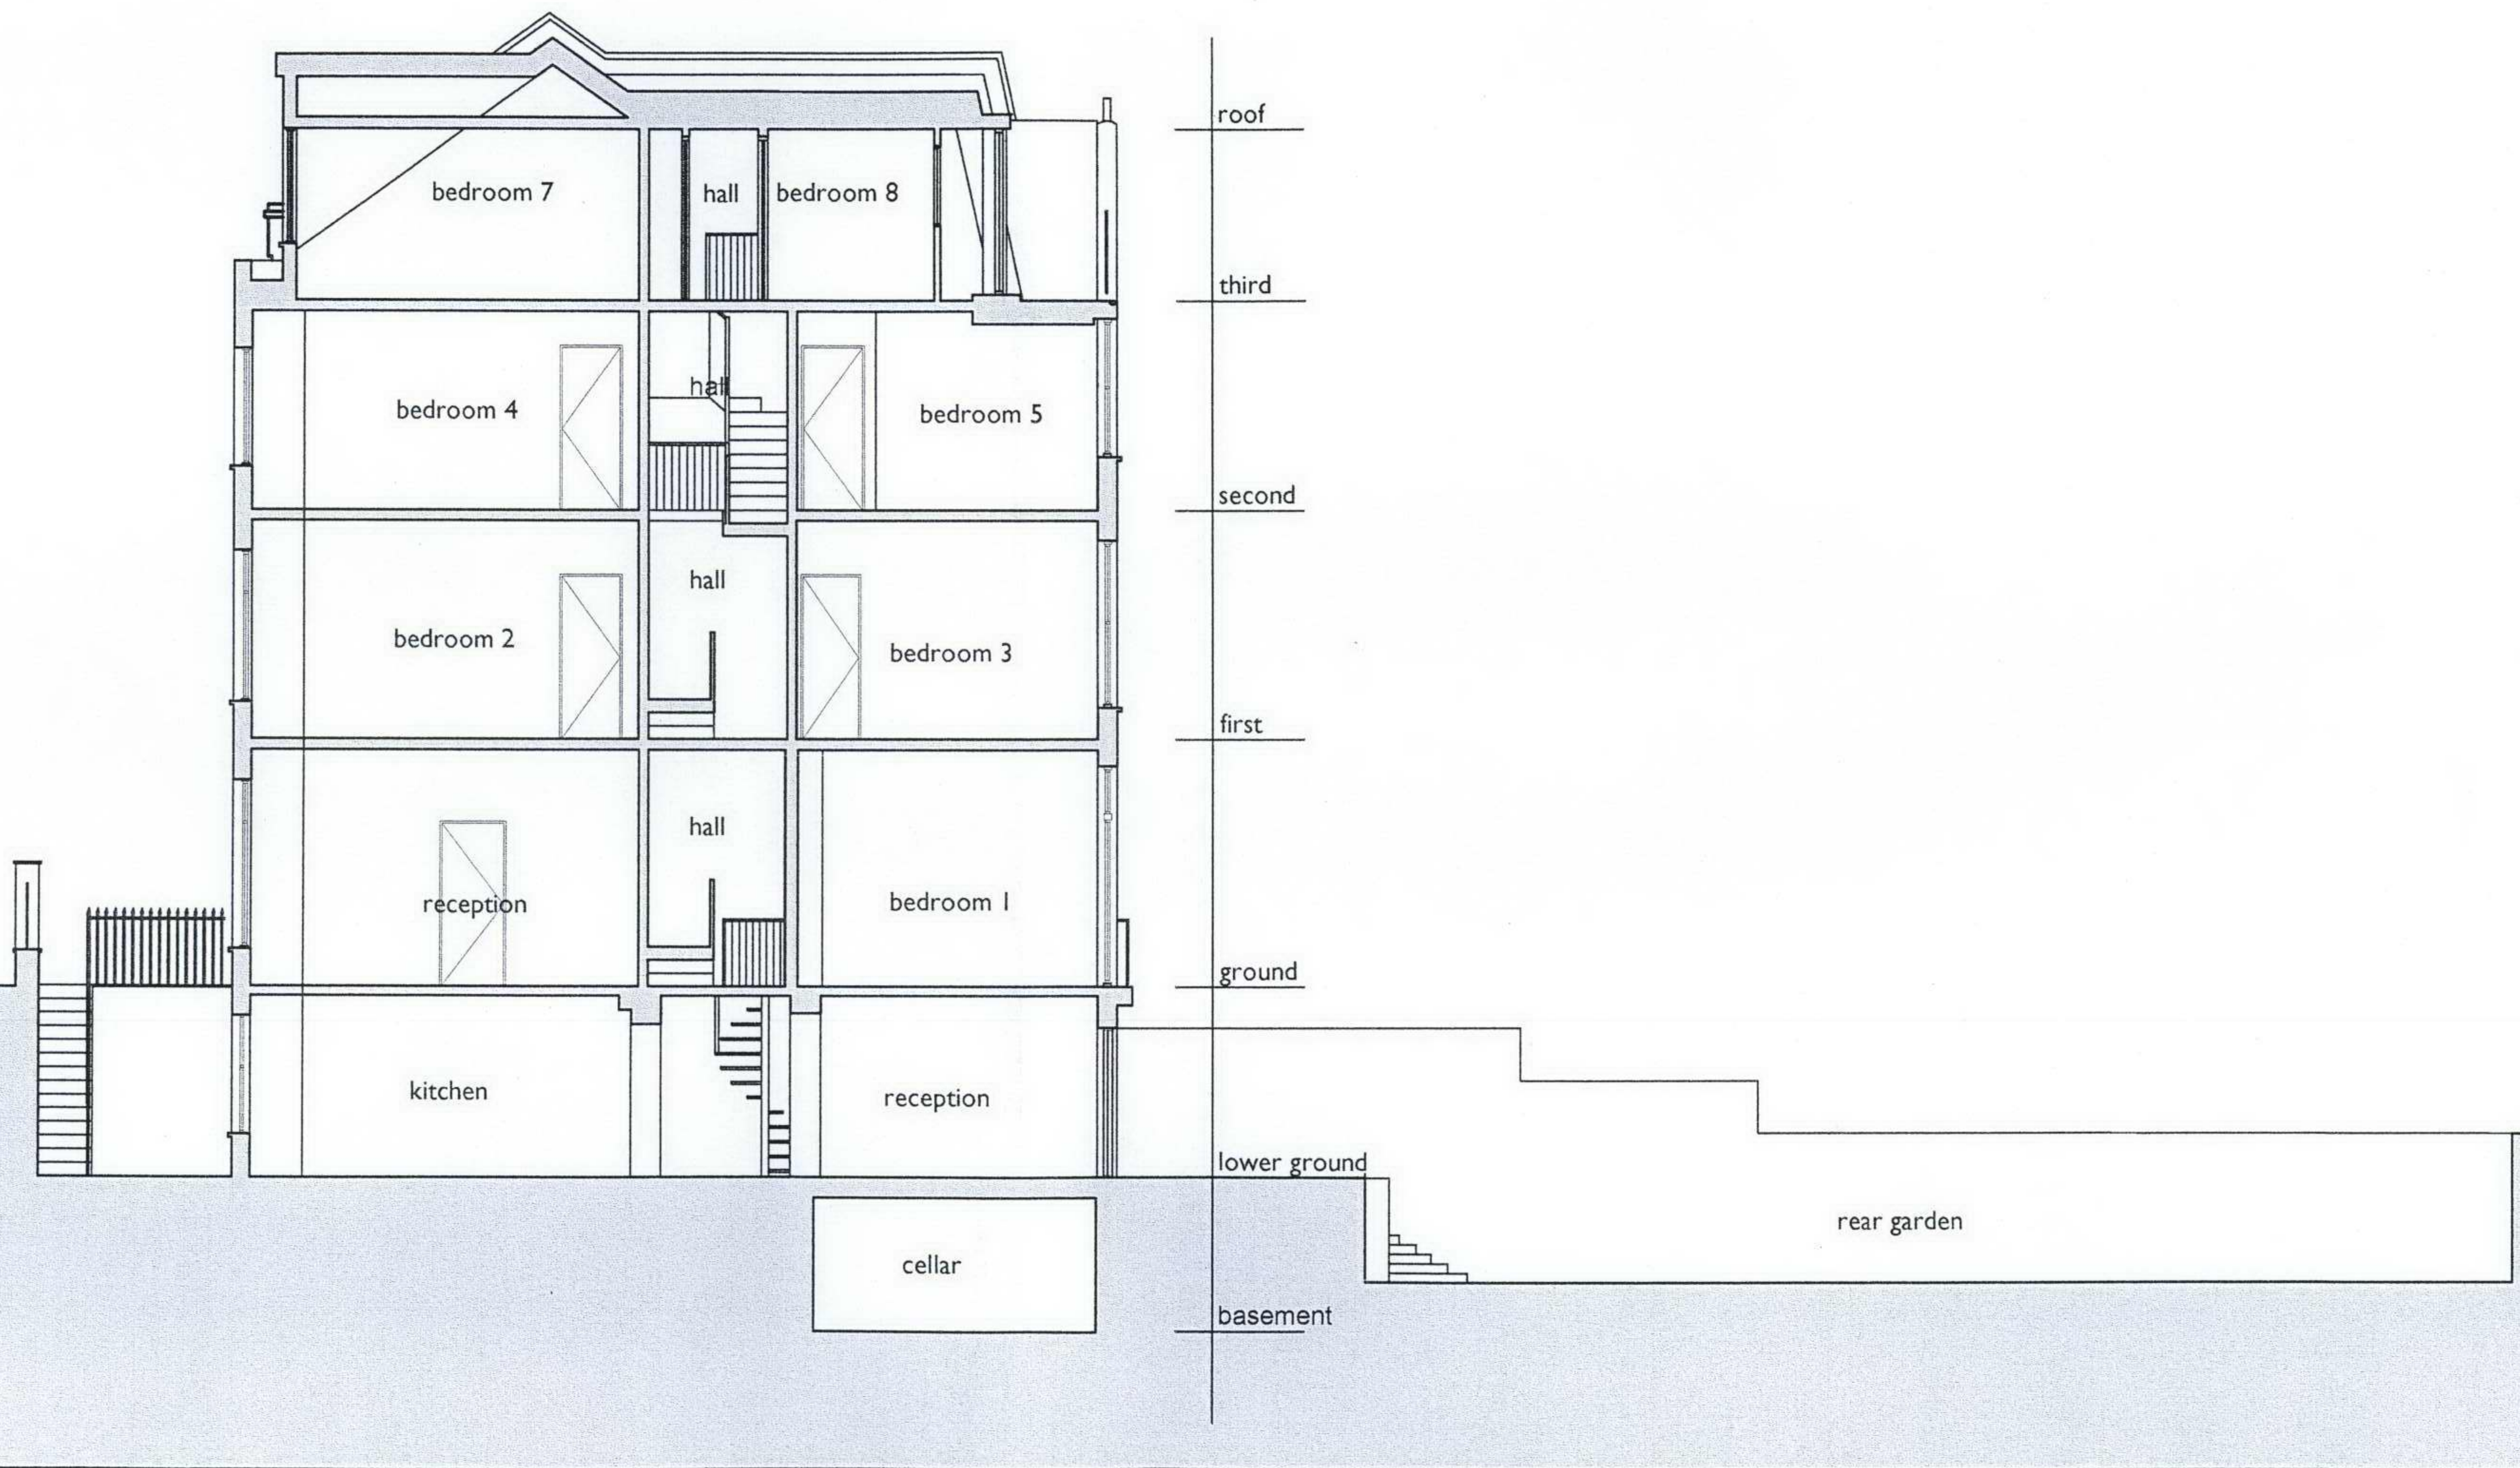

2.0 EXISTING SITE

2.5 Existing Front and Rear Elevations

scale 1:100



45 Denning Road, London. NW3 1ST
Existing Front and Rear Elevations

2.0 EXISTING SITE

scale 1:100

2.6 Existing Side Elevation

DENNING ROAD

47 Denning Road

rear garden

45 Denning Road, London. NW3 1ST
Existing Side Elevation