


3.0 DEVELOPMENT PROPOSALS

3.2 Proposed Lower Ground and Basement Floor Plans
scale 1:100

DENNING ROAD

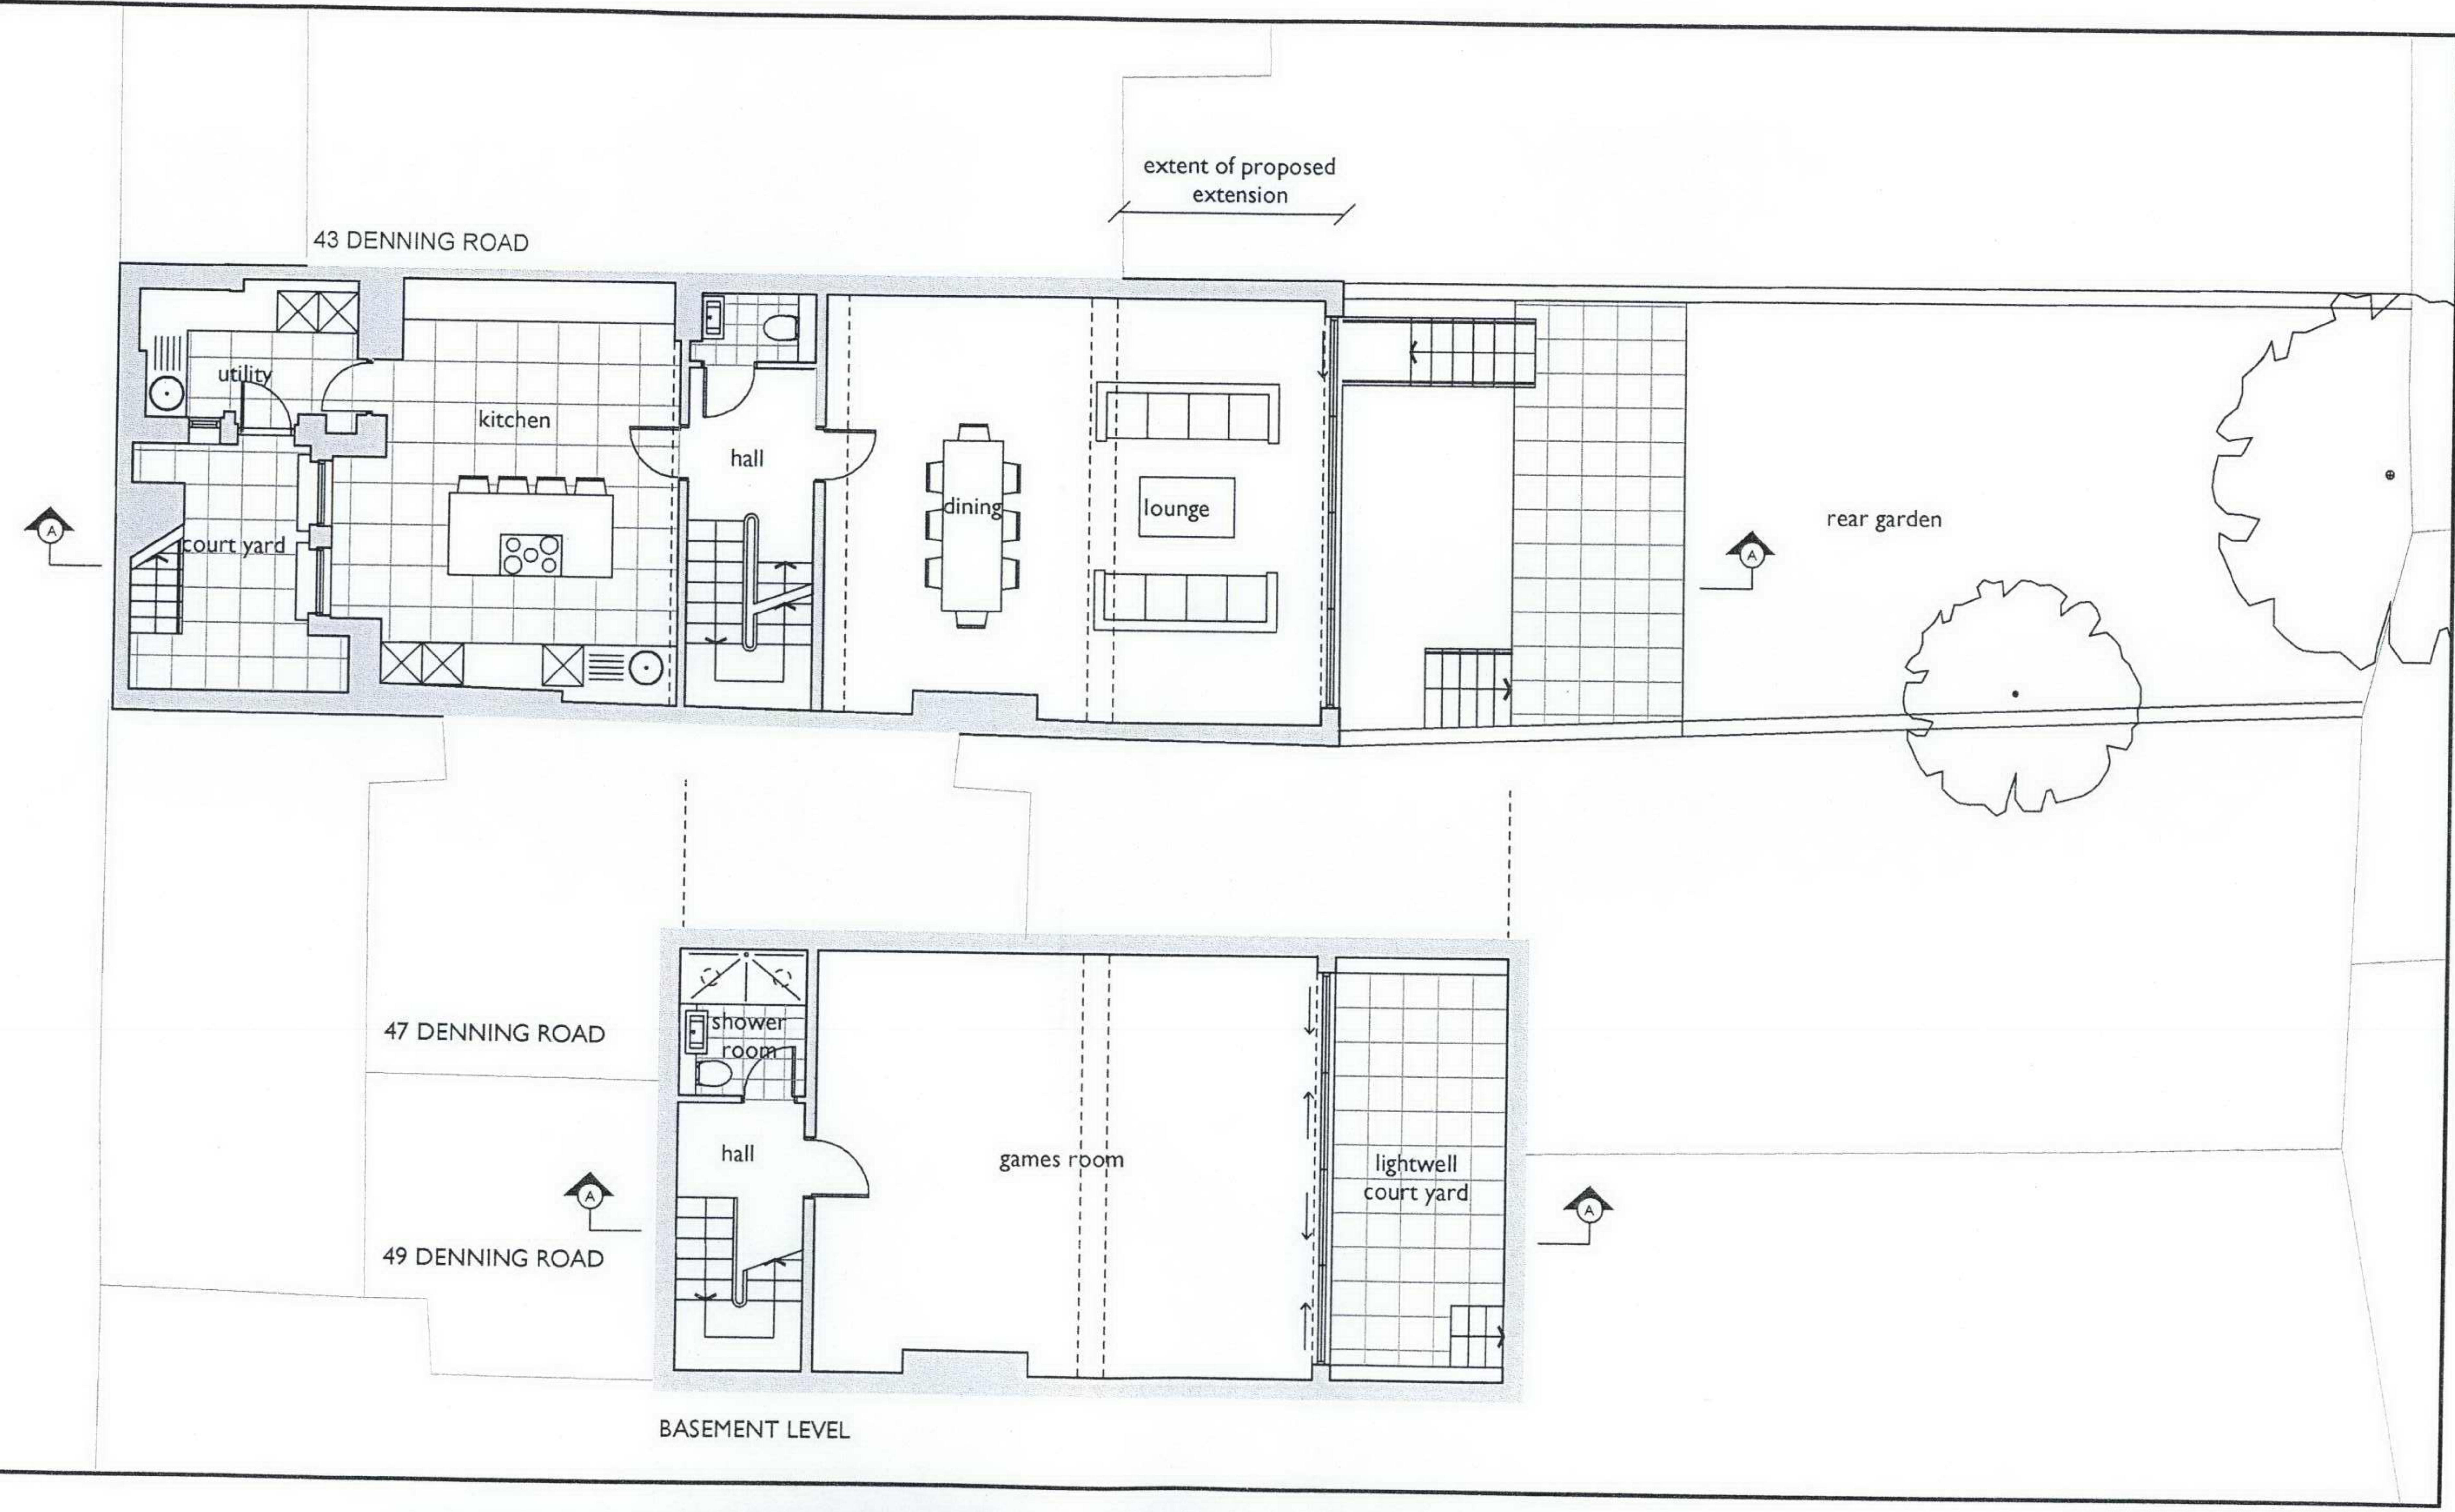


45 Denning Road, London. NW3 1ST
Proposed Lower Ground Floor Plan

3.0 PROPOSED SITE


3.3 Proposed Ground, First, Second and Third Floor Plans

scale 1:100


Proposed First Floor Plan

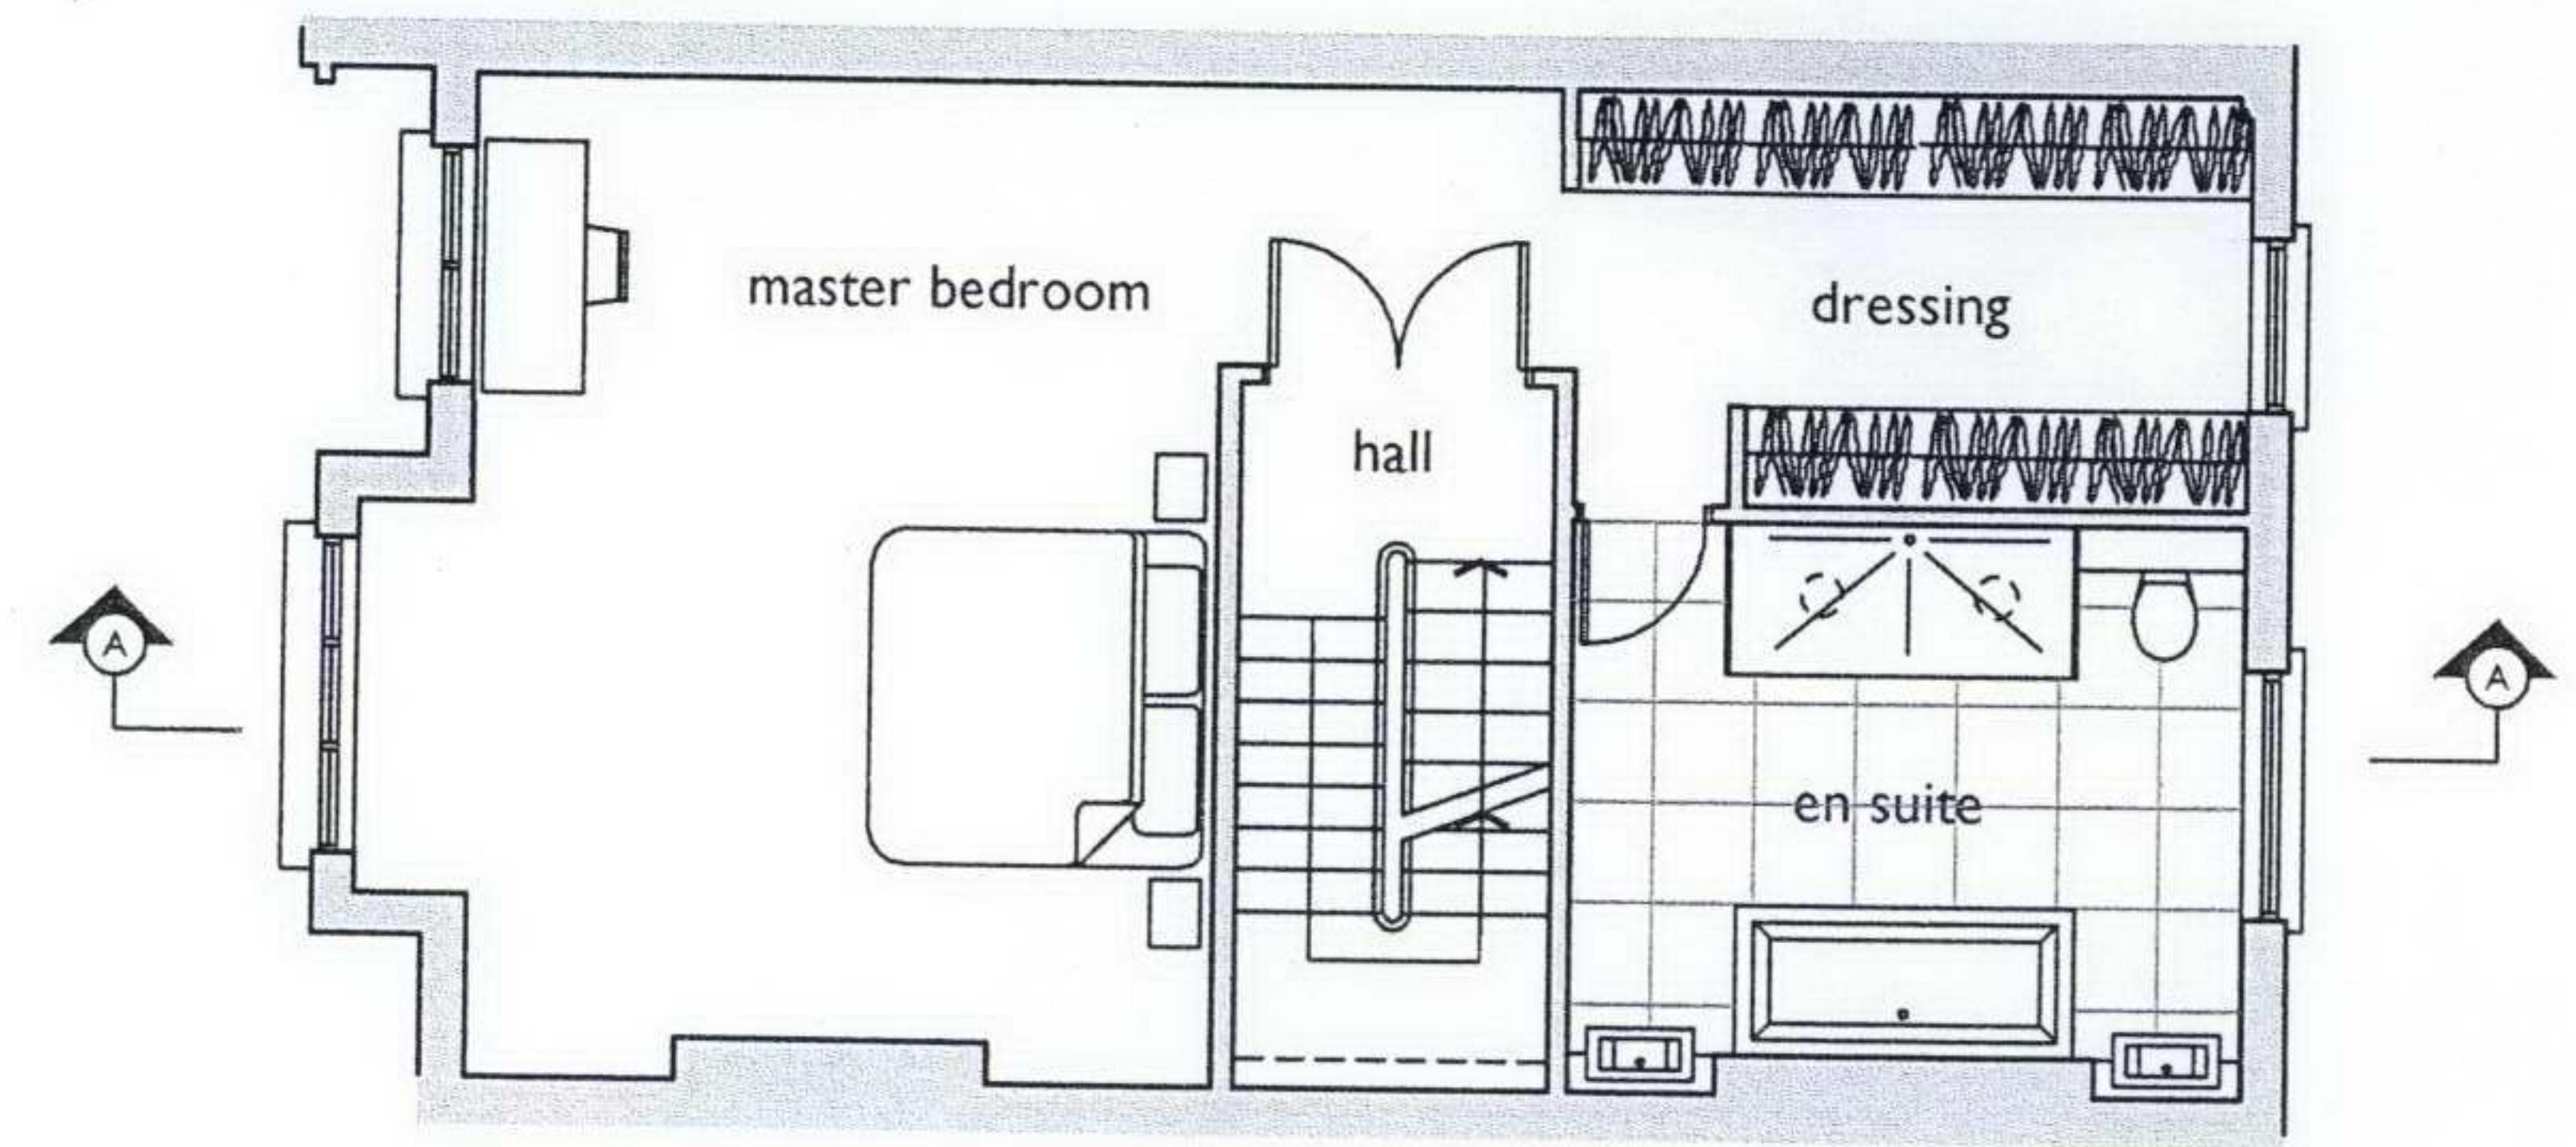


Proposed Third Floor Plan

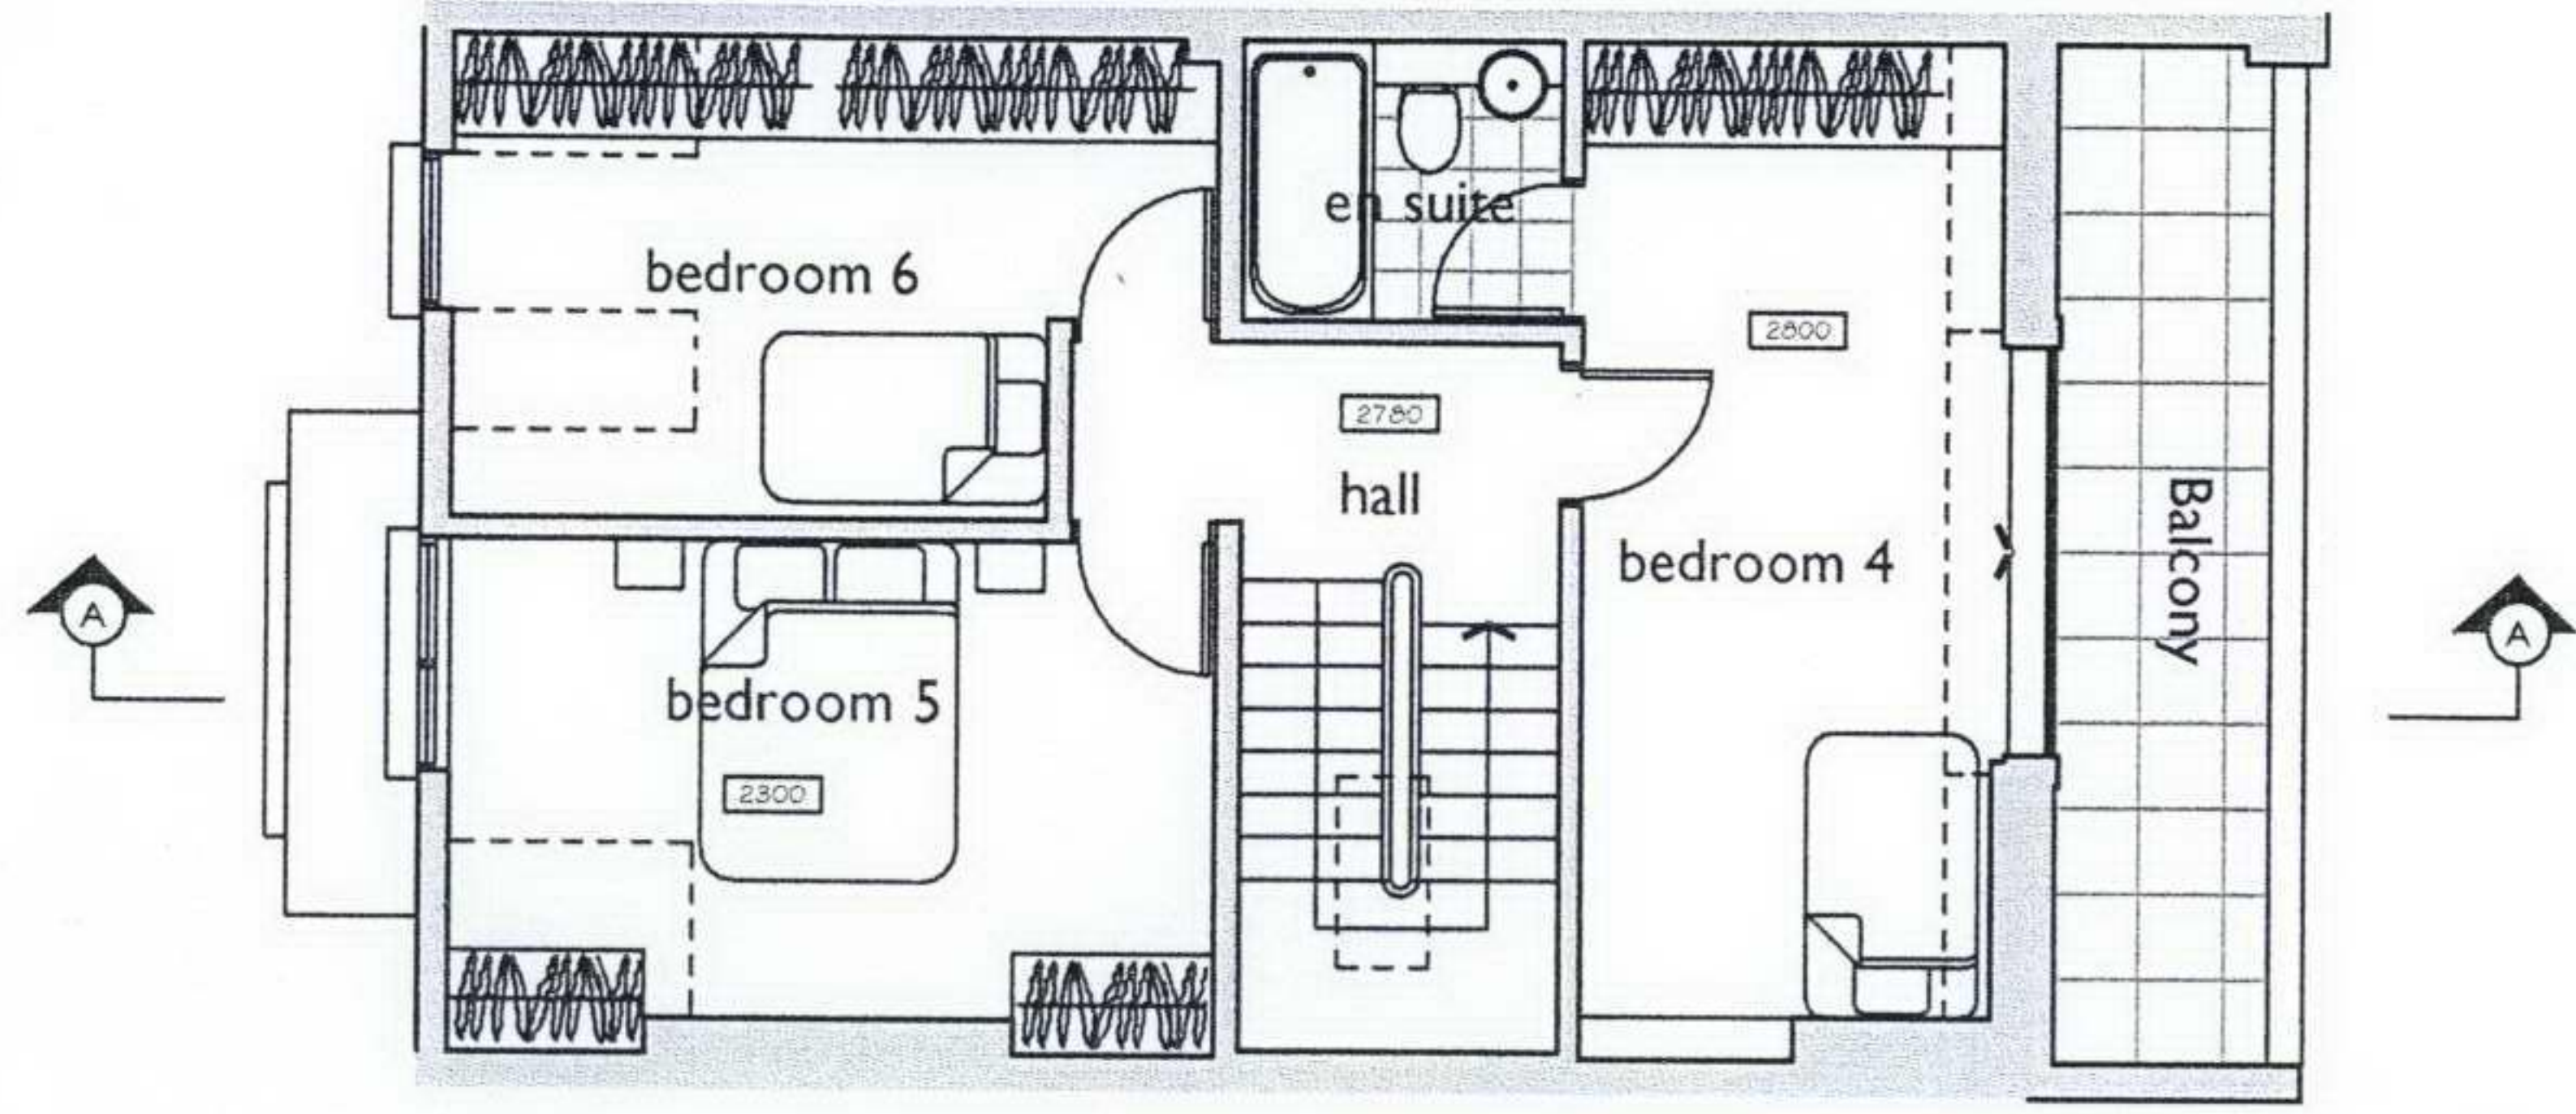


Proposed Ground Floor Plan

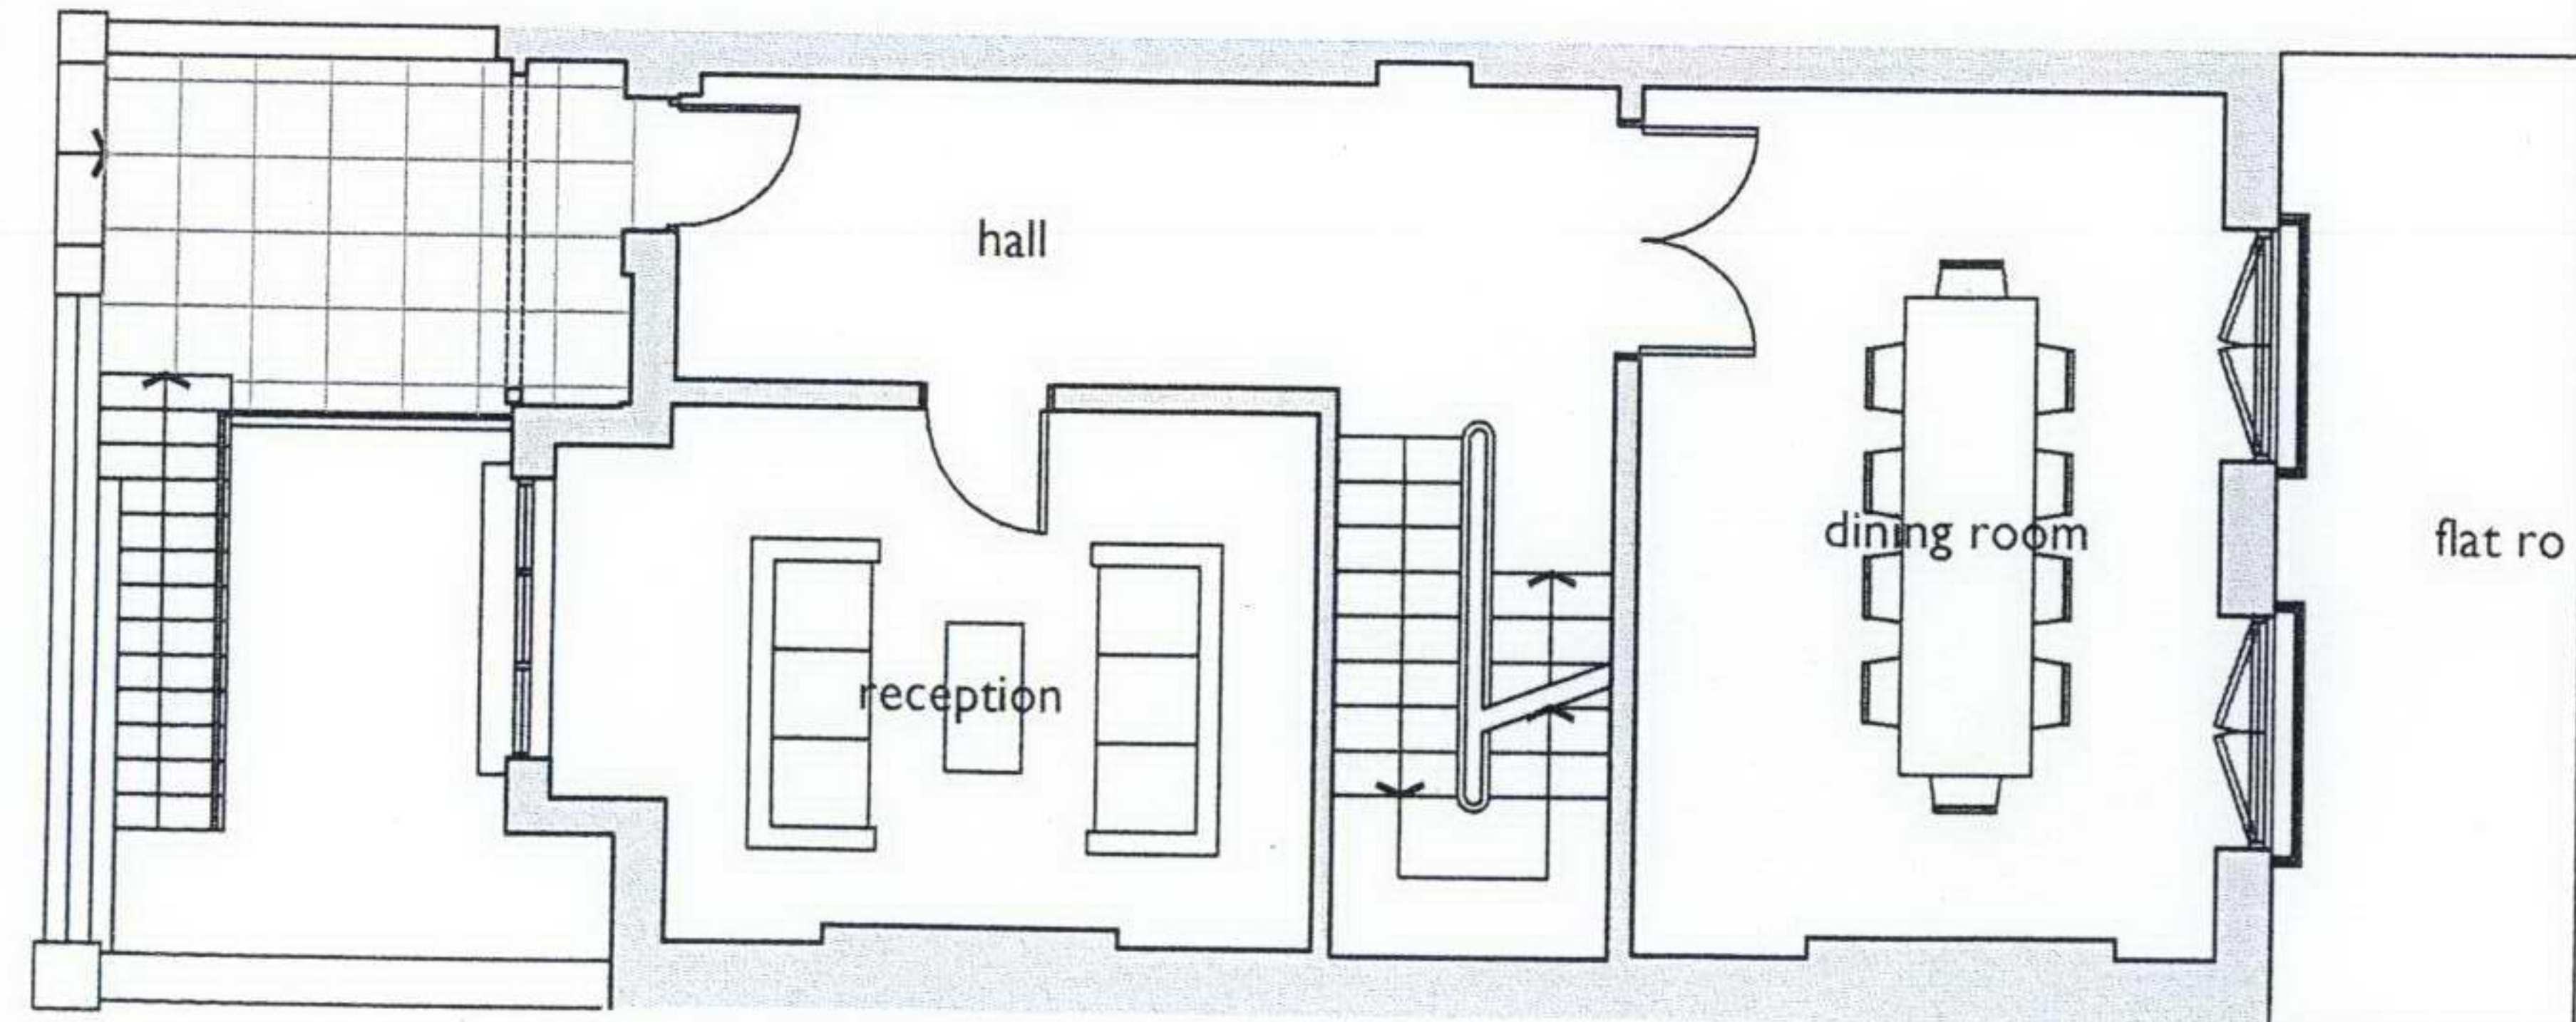

Proposed Second Floor Plan

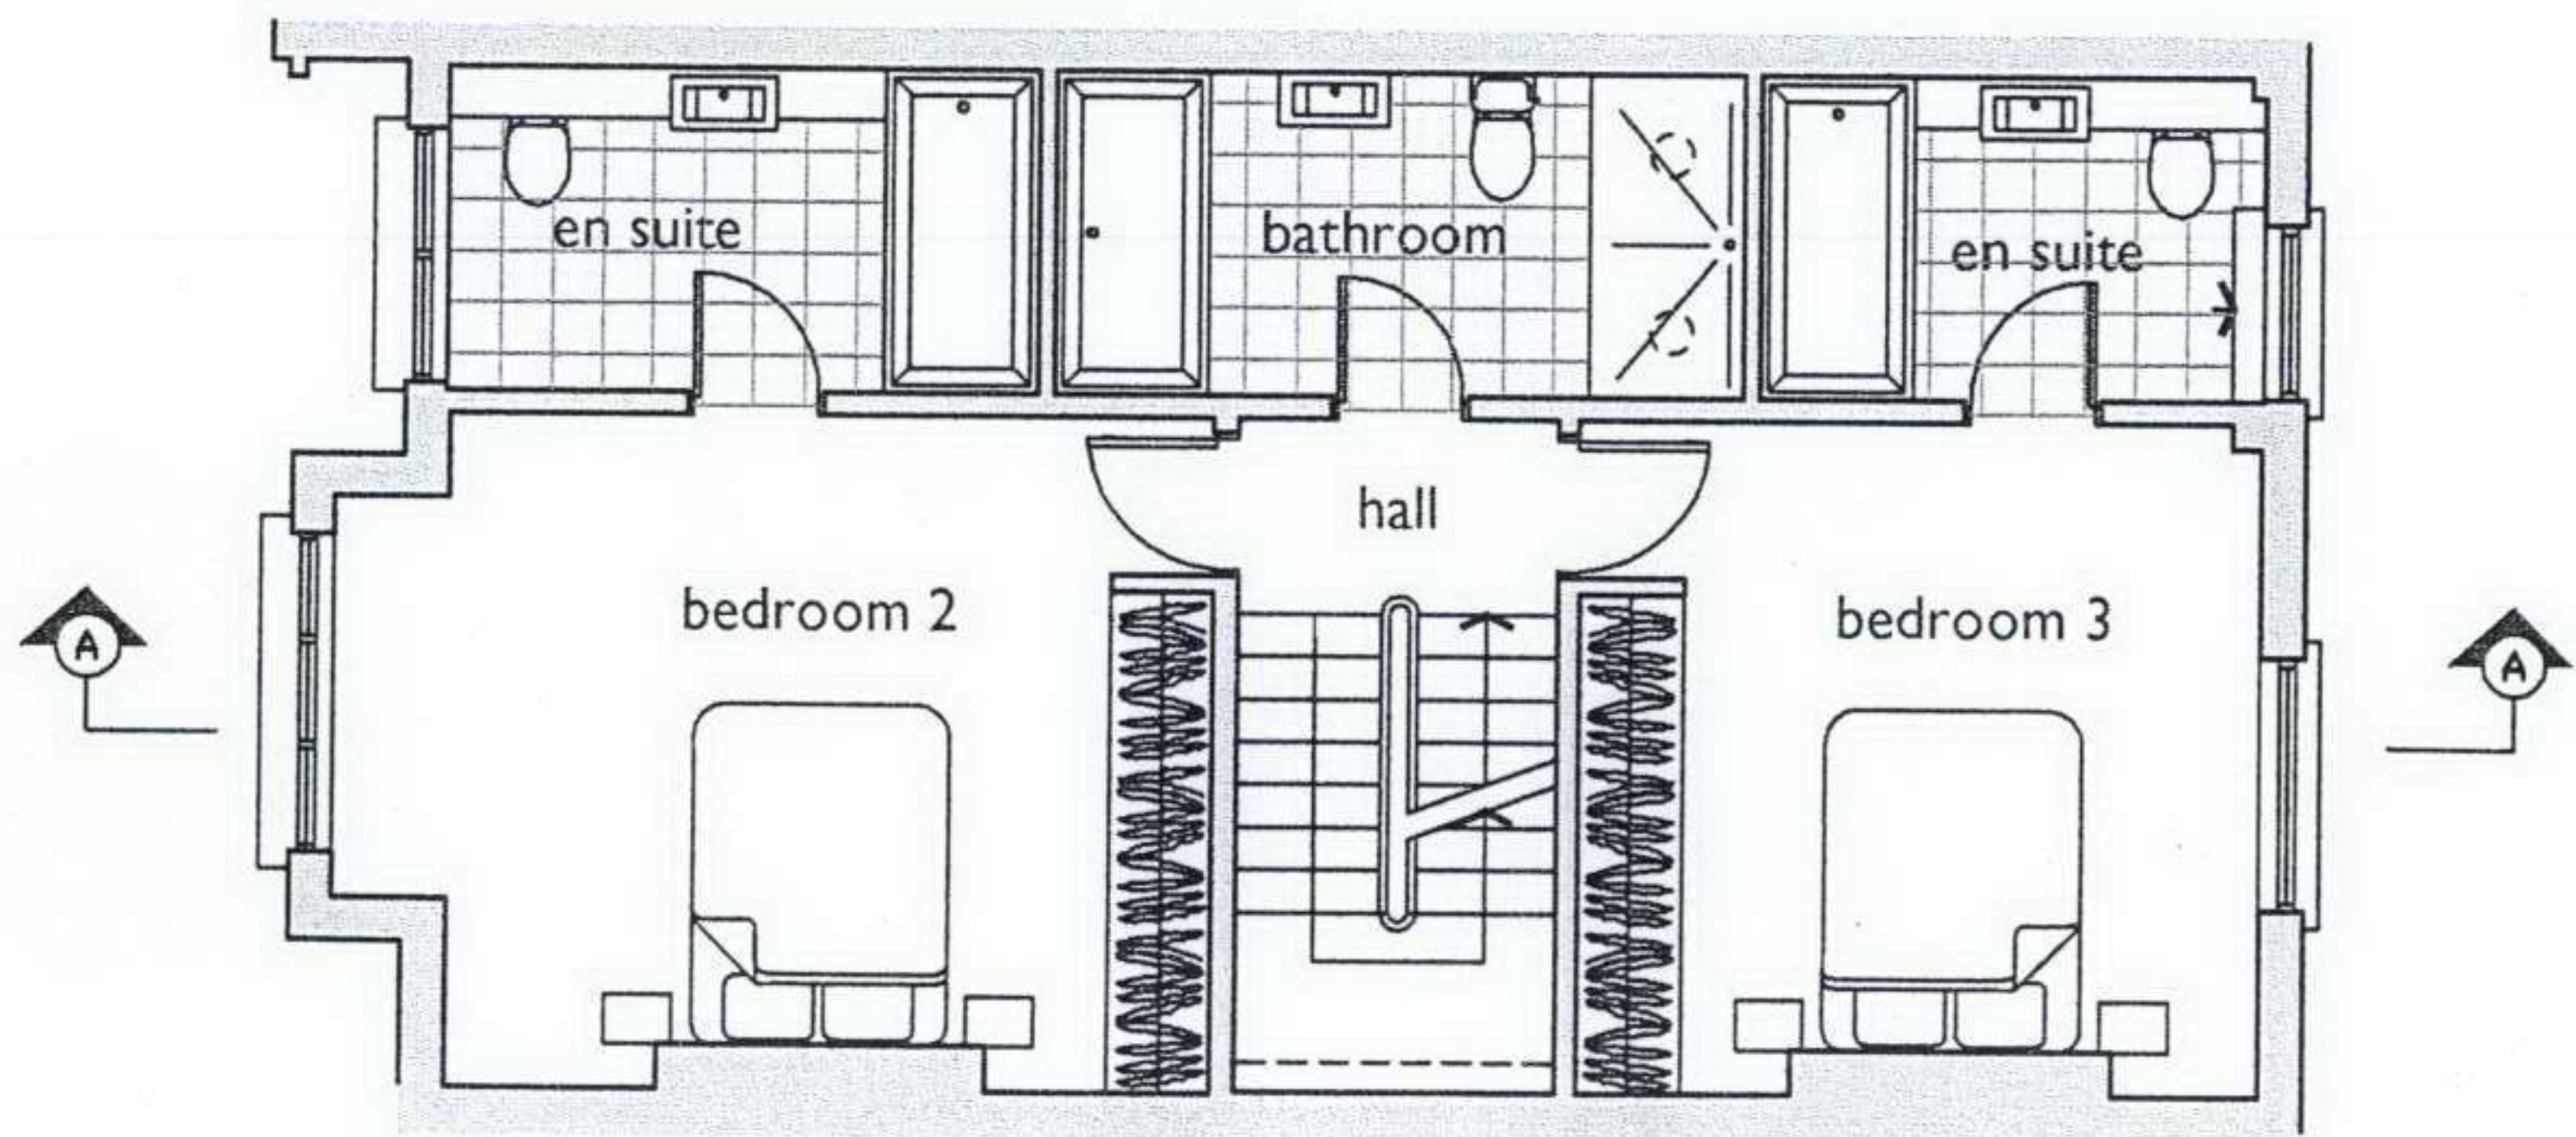


3.0 DEVELOPMENT PROPOSALS

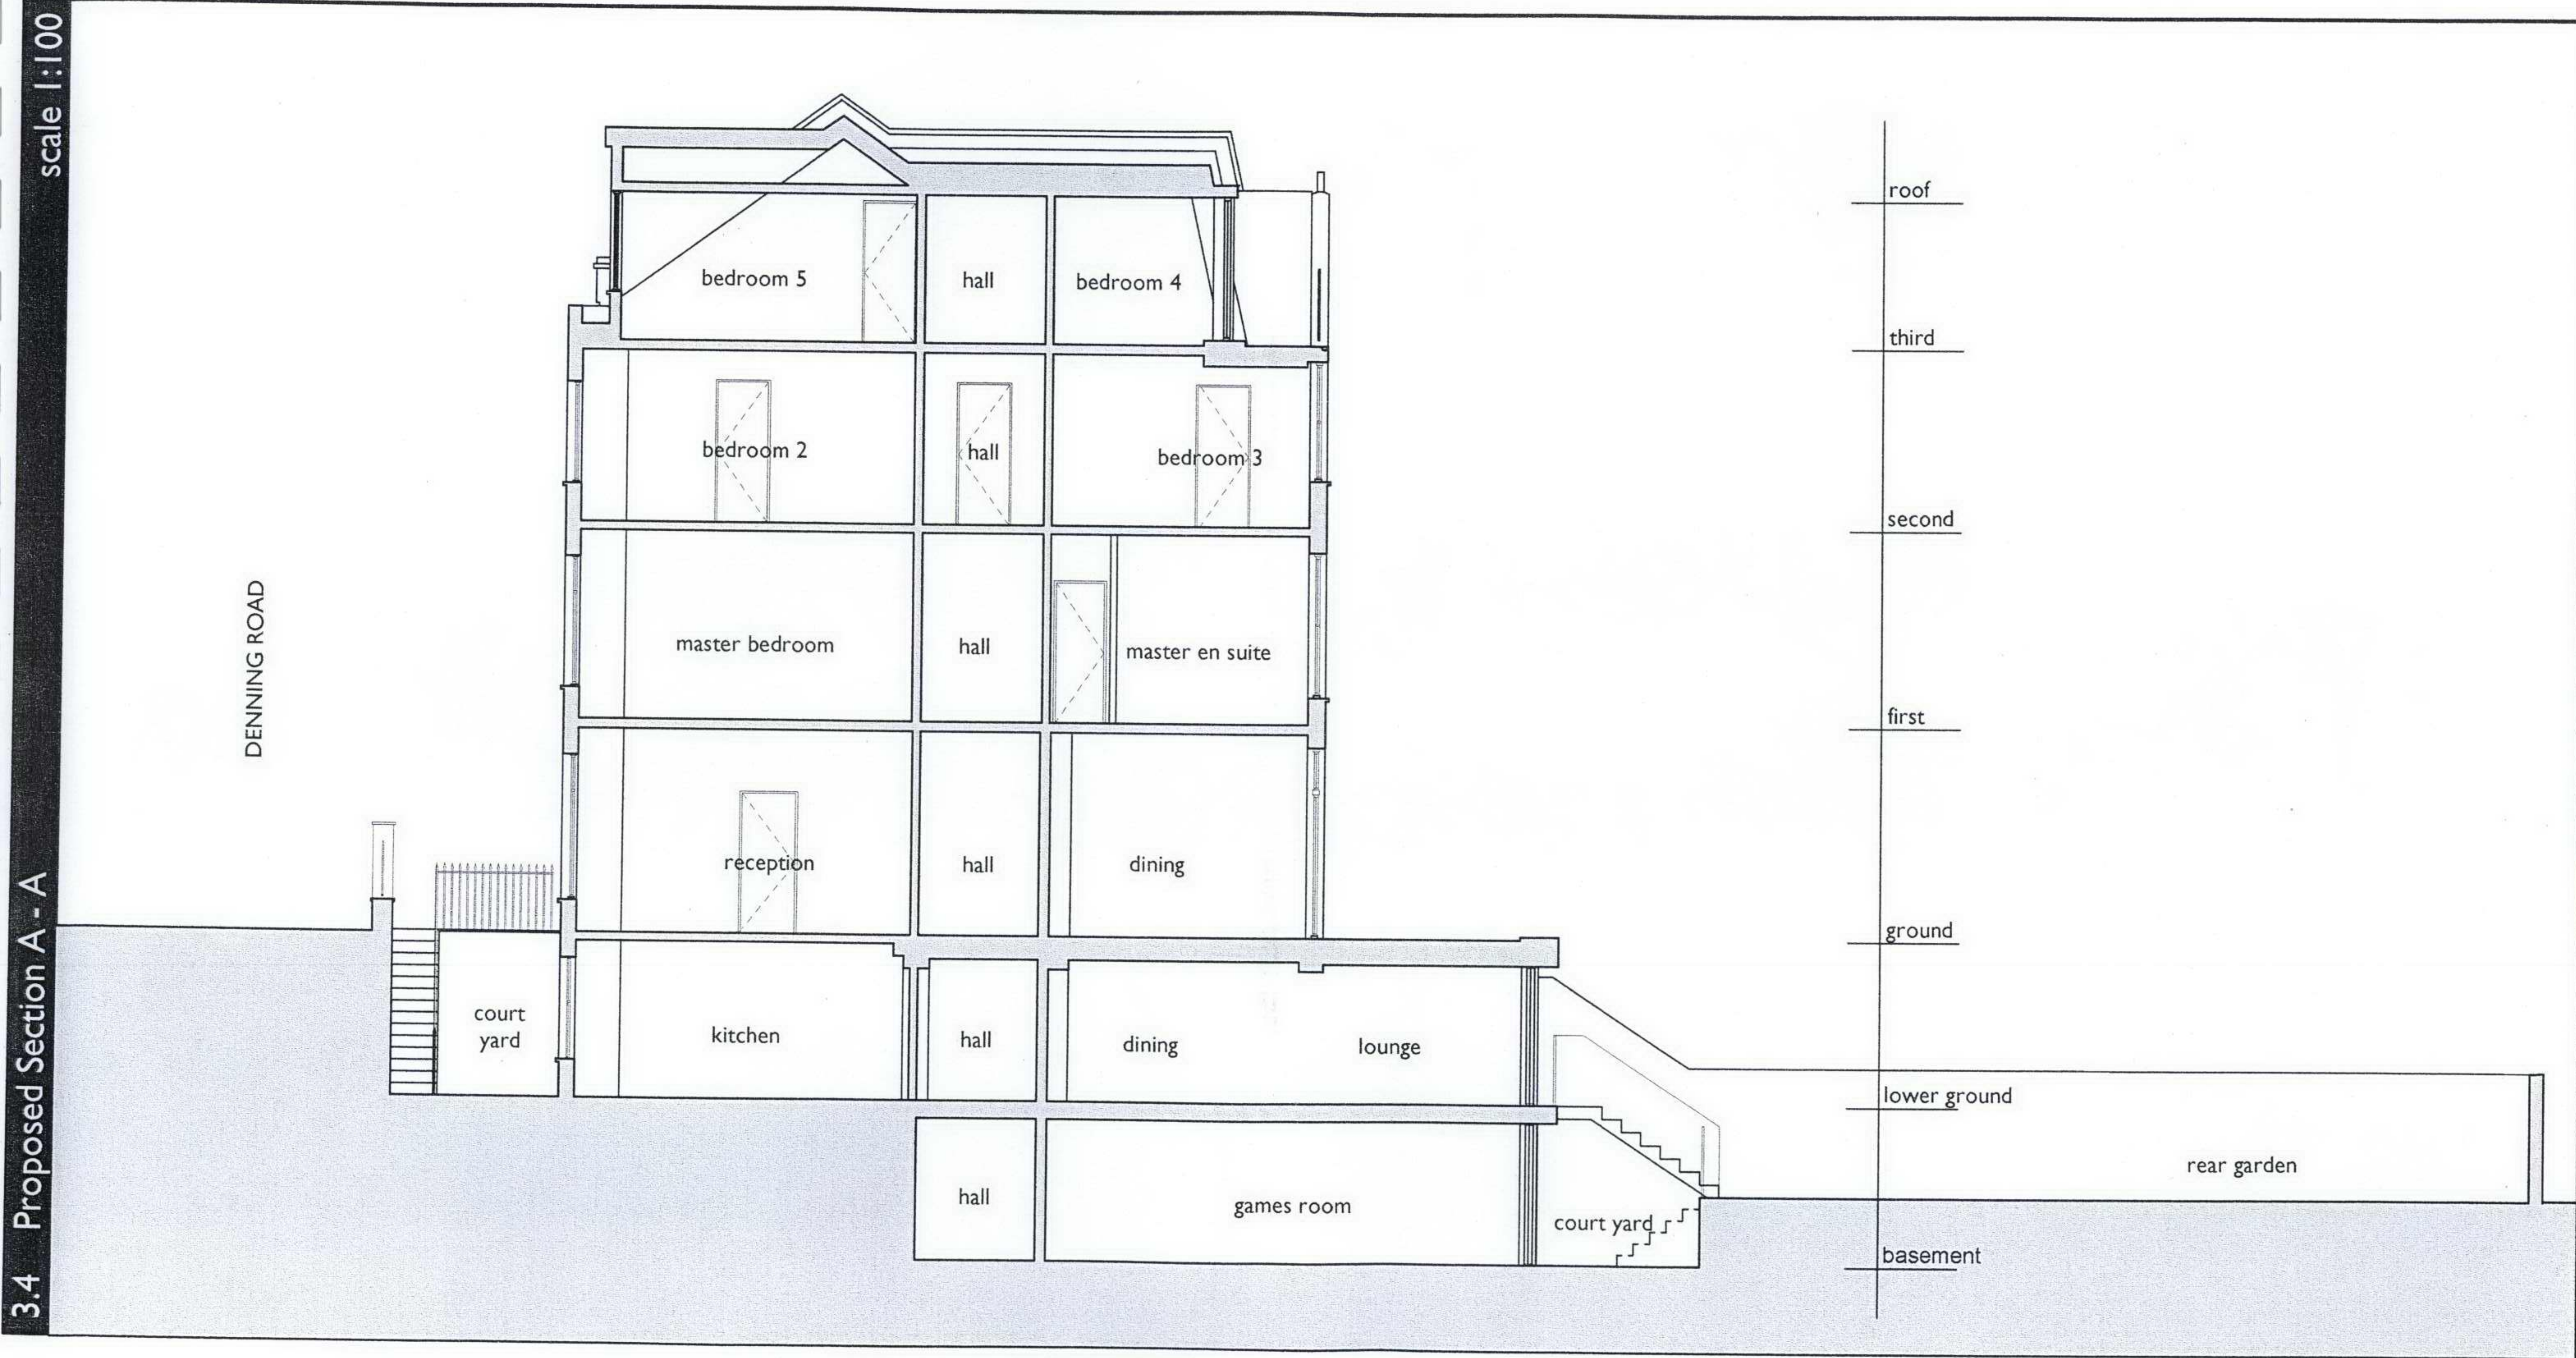

3.0 PROPOSED SITE

3.5 Proposed Front and Rear Elevations scale 1:100

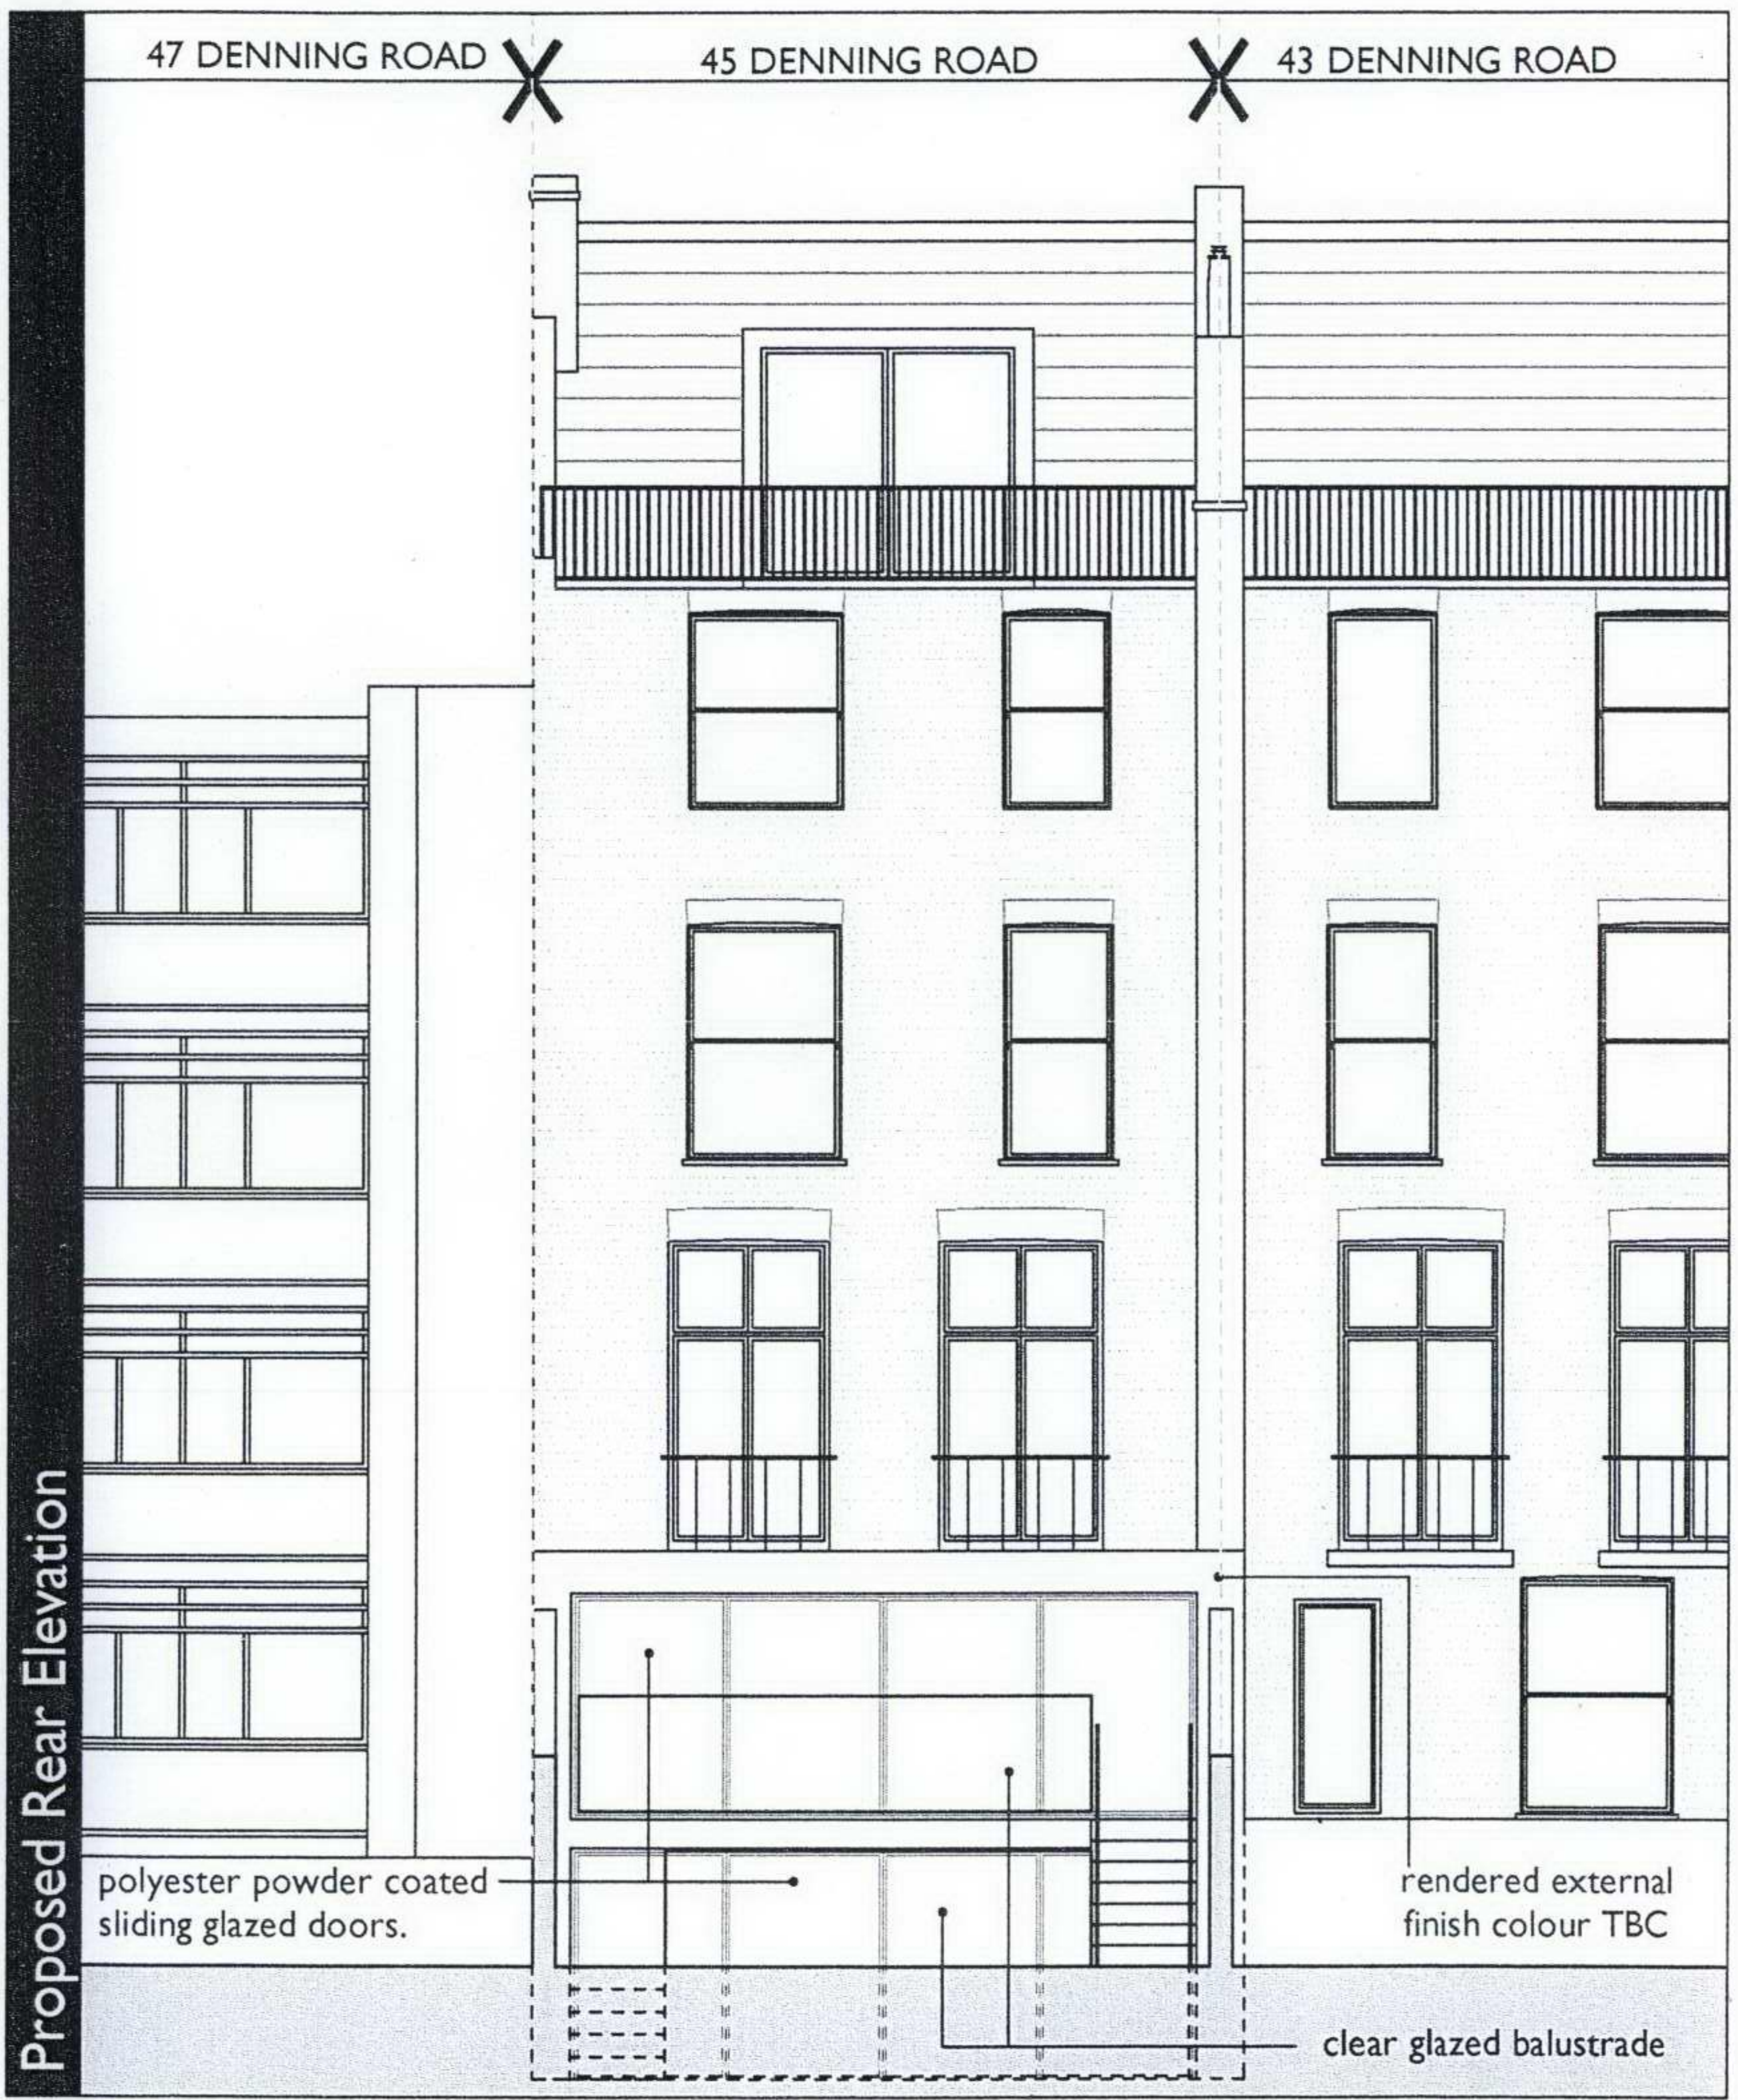

3.0 DEVELOPMENT PROPOSALS

scale 1:100

3.6 Proposed Side Elevation

DENNING ROAD

47 Denning Road

single ply membrane
flat roof

rear garden

45 Denning Road, London. NW3 1ST
Proposed Side Elevation

06/2007

7359/17